



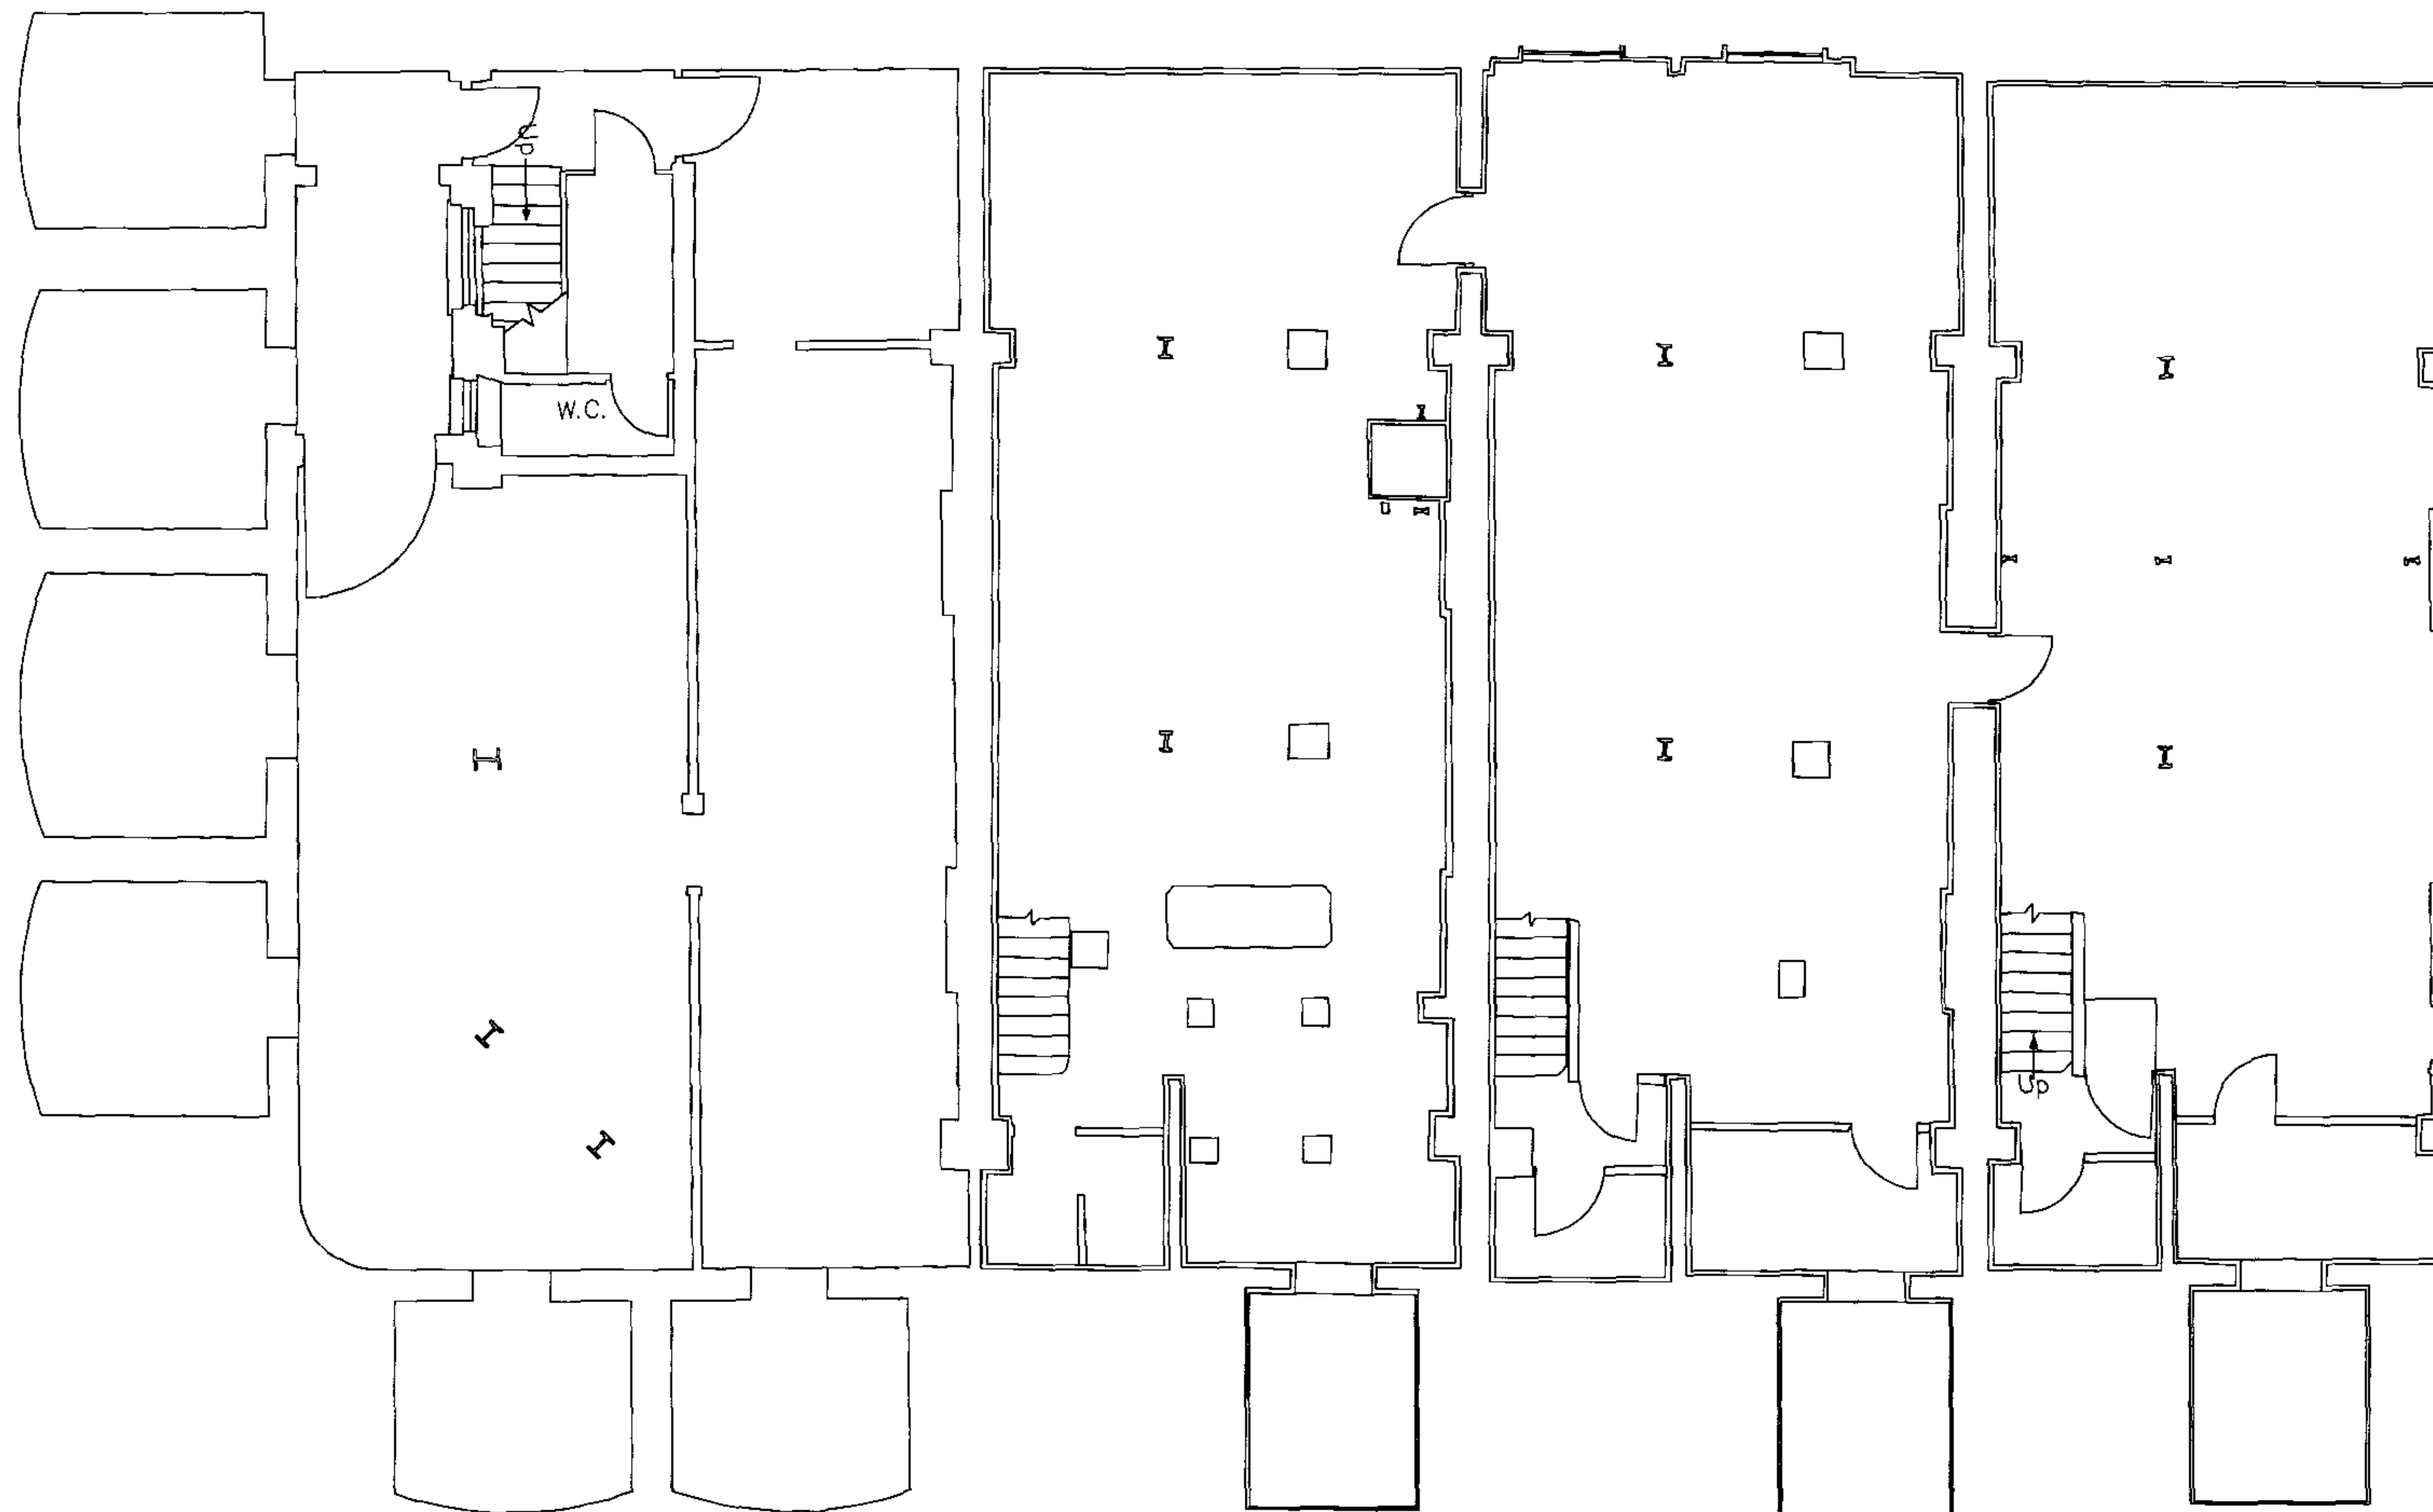

21A BASEMENT PLAN 21 20 19


Rev	Notes	dd.mm.yyyy	By	Issue
Do not scale from this drawing. Check all dimensions on site				
hamilton associates		T : 020 7351 5432		
280 Kings Road		F : 020 7352 7361		
London SW3 5AW		E : ha@hamilton-assoc.com		
		www.hamiltonassociates.co.uk		
Project:				
• 19 - 21a Store Street				
• Corporation of London				
Title:				
• Existing				
• BASEMENT				
Project No:		Drawing No:		Revision:
• 22293		• PS(1)001		•
Scale: . @ A3		CAD File No: PS(1)001_Basement		
Date: dd.mm.yyyy		Drawn:		Issue: .

ALFRED PLACE

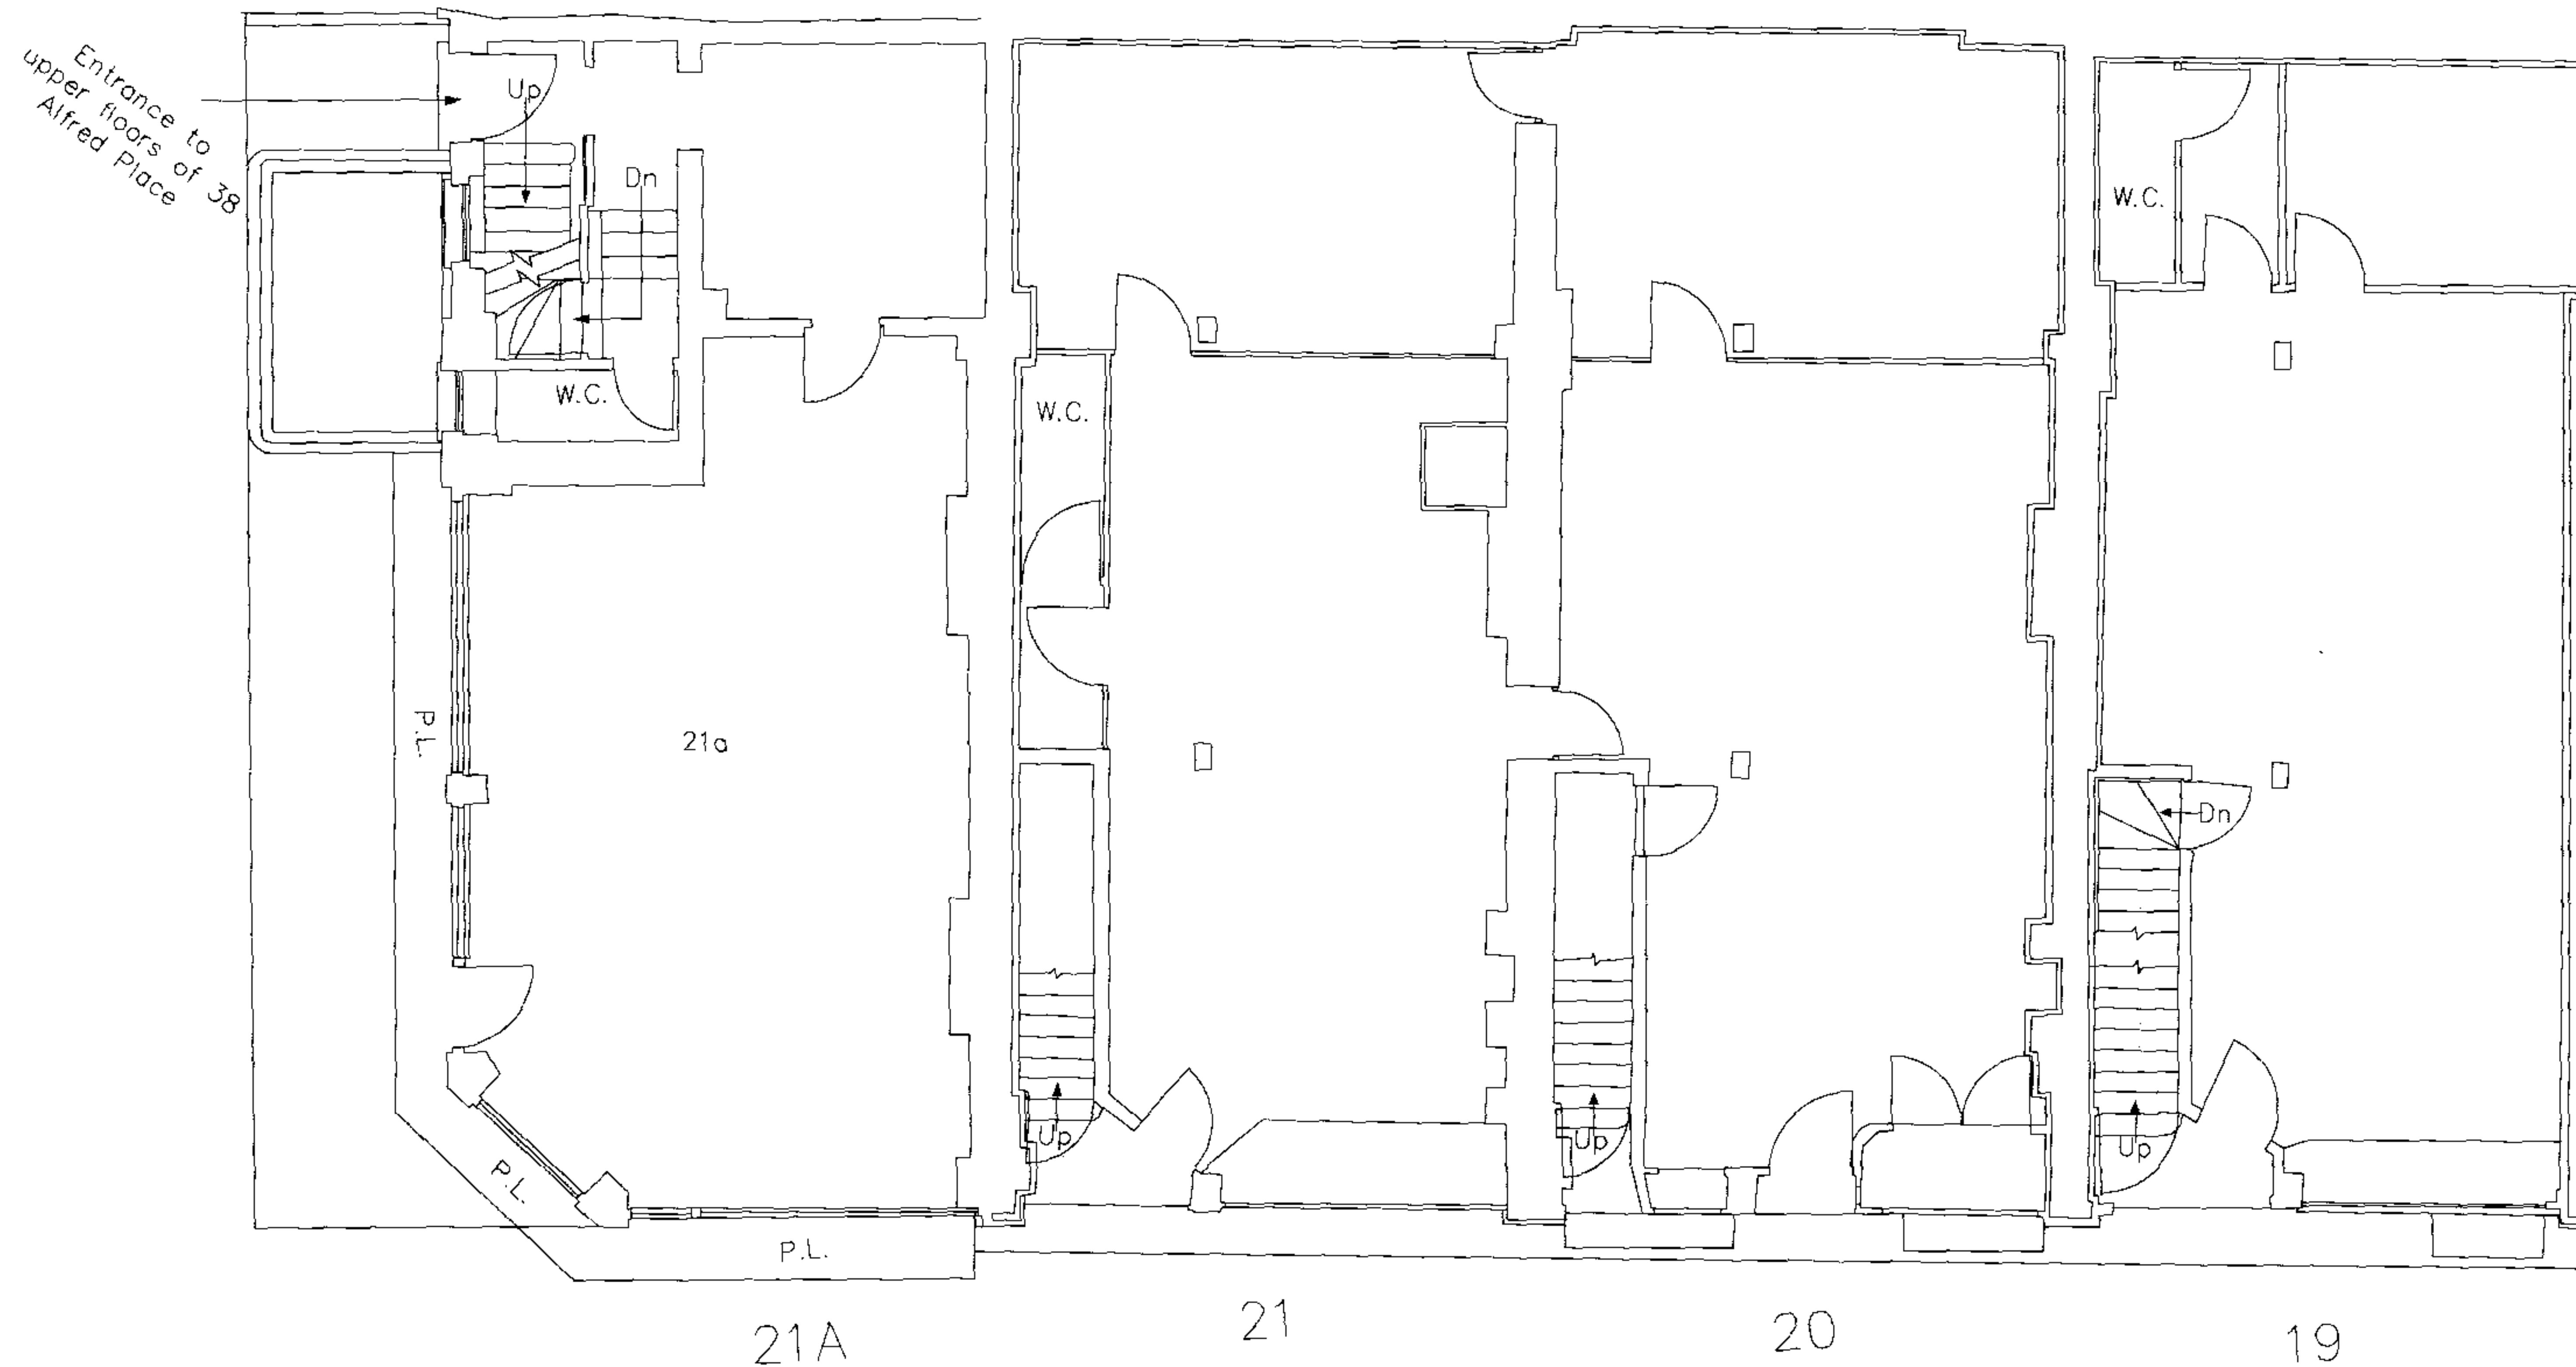

STORE STREET

Rev	Notes	dd.mm.yyyy	By	Issue
Do not scale from this drawing. Check all dimensions on site				
hamilton associates		T : 020 7351 5432		
280 Kings Road		F : 020 7352 7361		
London SW3 5AW		E : ha@hamilton-assoc.com		
		www.hamiltonassociates.co.uk		
Project:				
• 19 - 21a Store Street				
• Corporation of London				
Title:				
• Existing				
• GROUND FLOOR				
Project No:		Drawing No:		Revision:
• 22293		• PS(1)002		
Scale: 1:100 @ A3		CAD File No: PS(1)002_Grd Floor		
Date: dd.mm.yyyy		Drawn: .		Issue: .

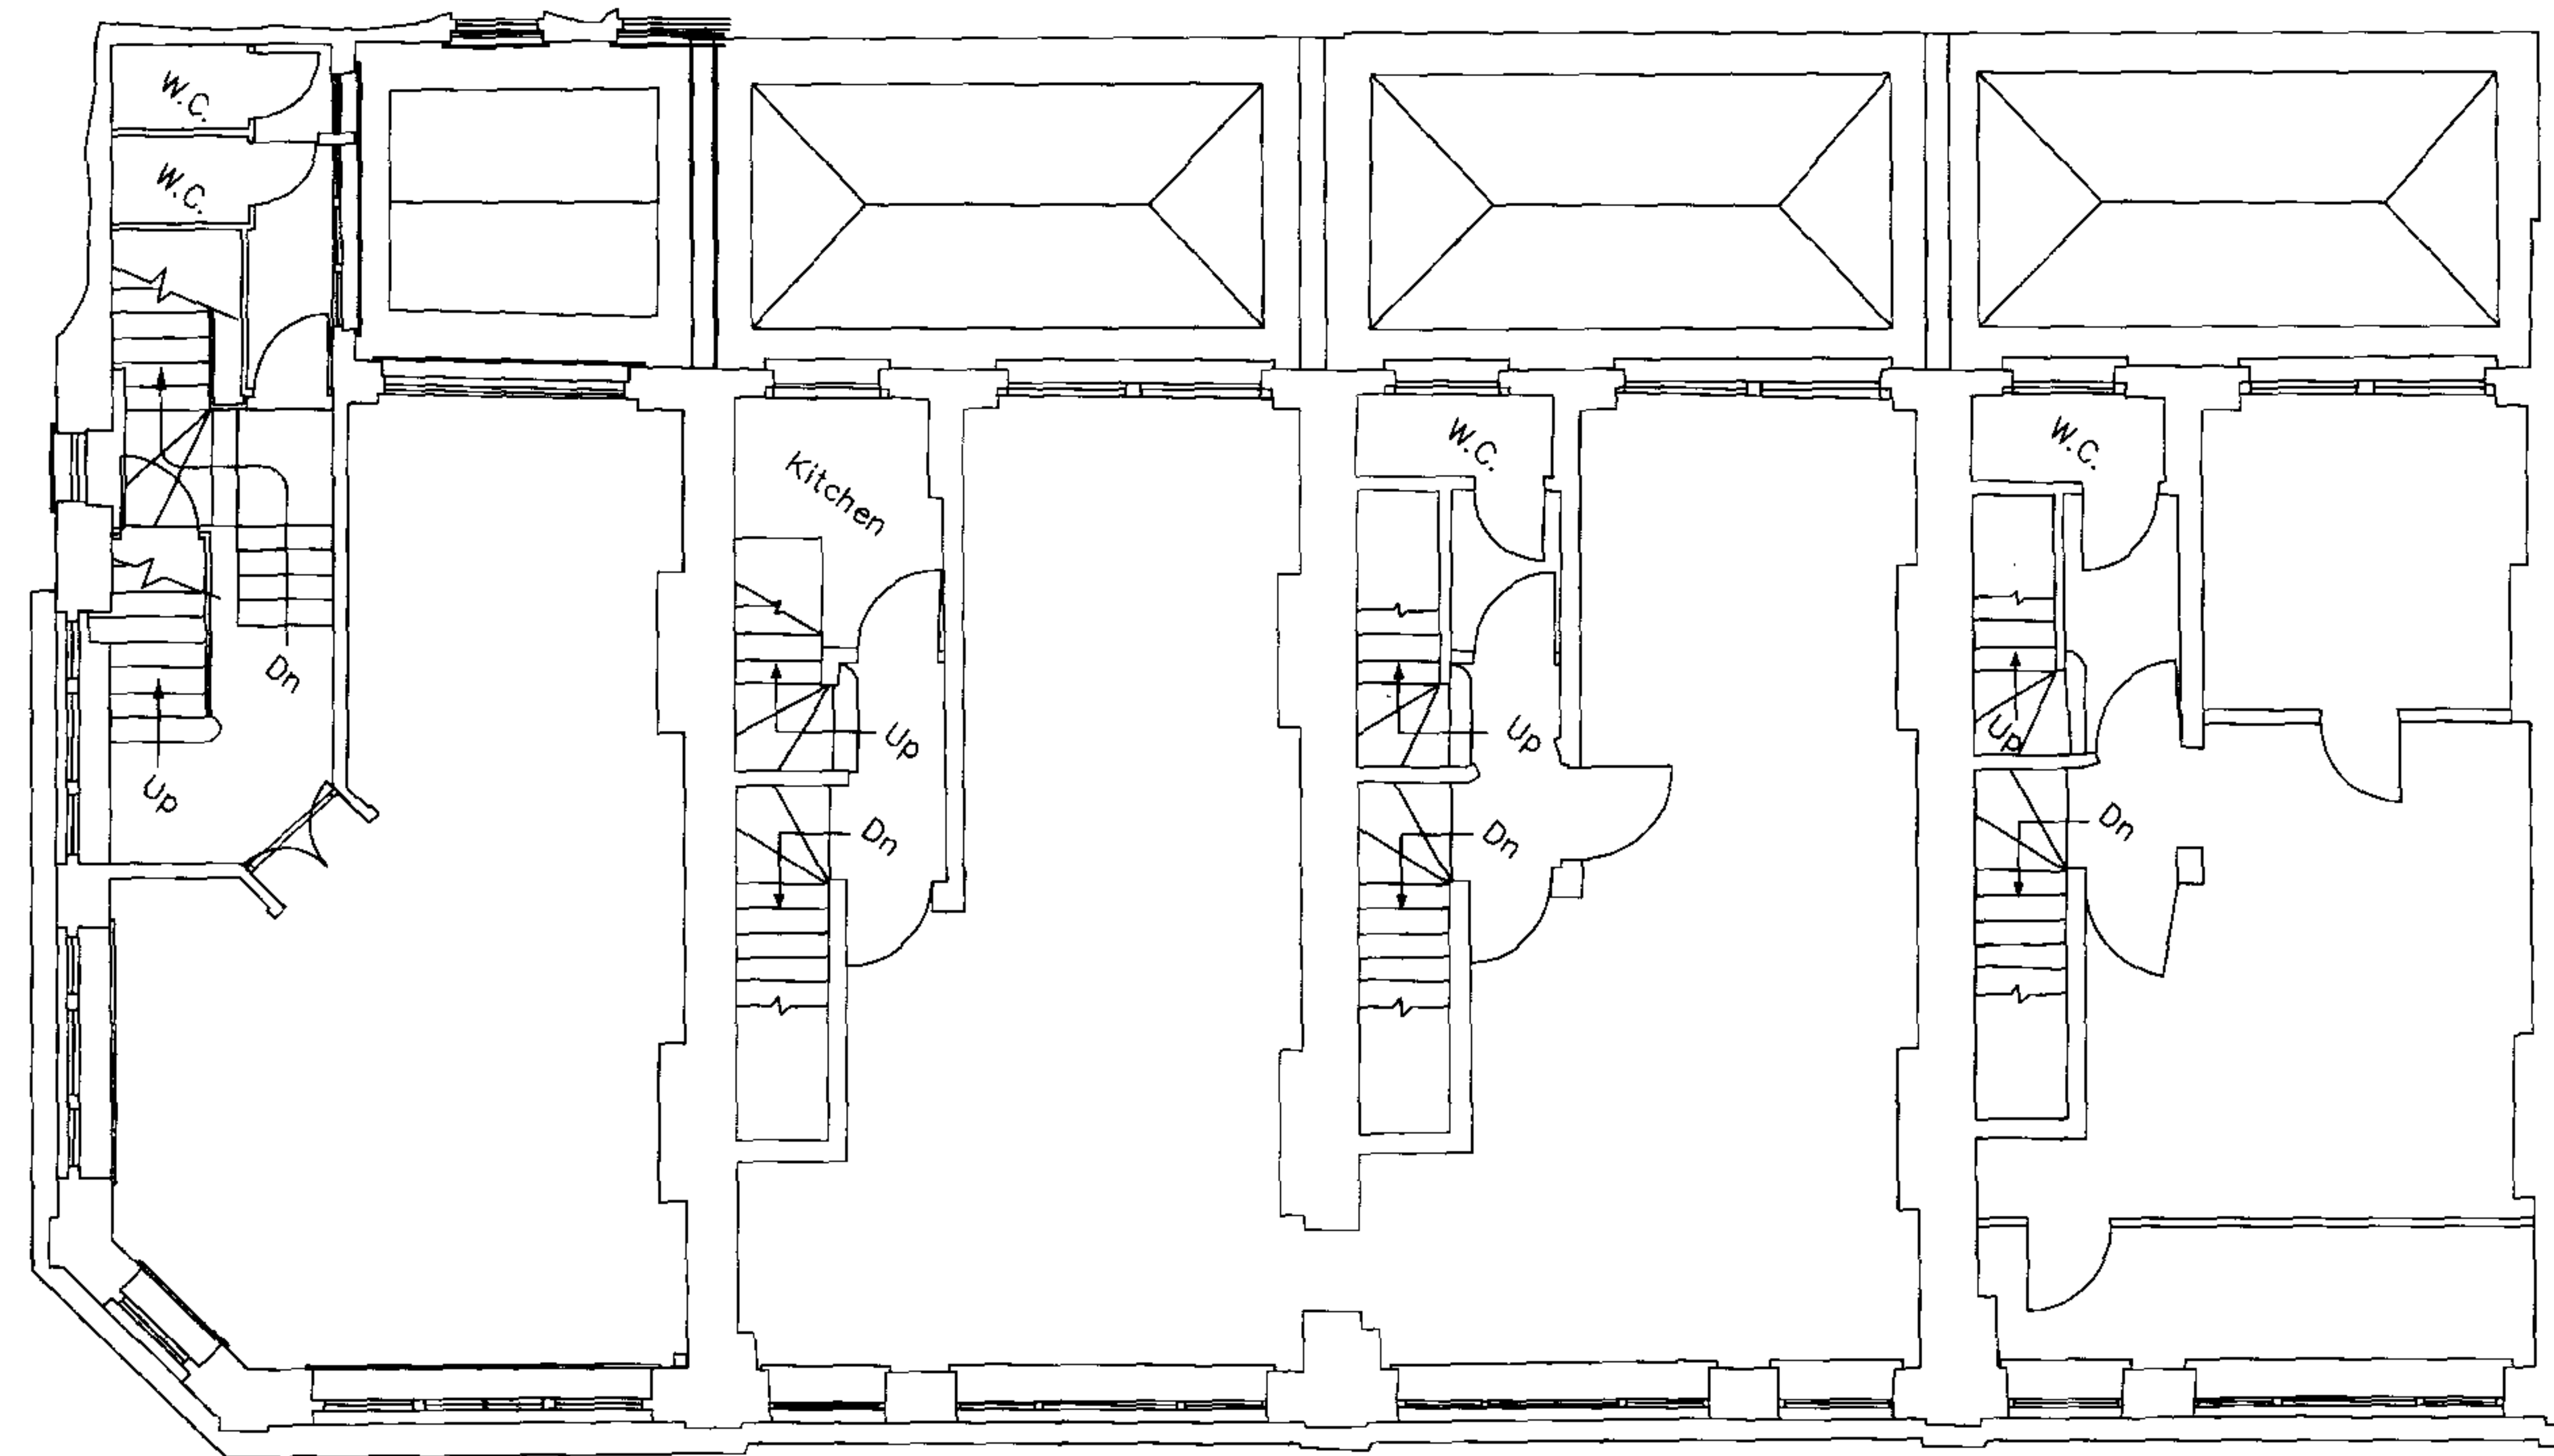

21A

21


20

19

FIRST FLOOR PLAN

Rev	Notes	dd.mm.yyyy	By	Issue
Do not scale from this drawing. Check all dimensions on site				
hamilton associates		T : 020 7351 5432		
280 Kings Road		F : 020 7352 7361		
London SW3 5AW		E : ha@hamilton-assoc.com		
		www.hamiltonassociates.co.uk		

Project:		
• 19 - 21a Store Street		
• Corporation of London		
Title:		
• Existing		
• FIRST FLOOR		
Project No:	Drawing No:	Revision:
• 22293	• PS(1)003	•
Scale: 1:100 @ A3	CAD File No: PS(1)003_1st Floor	
Date: dd.mm.yyyy	Drawn: .	Issue: .

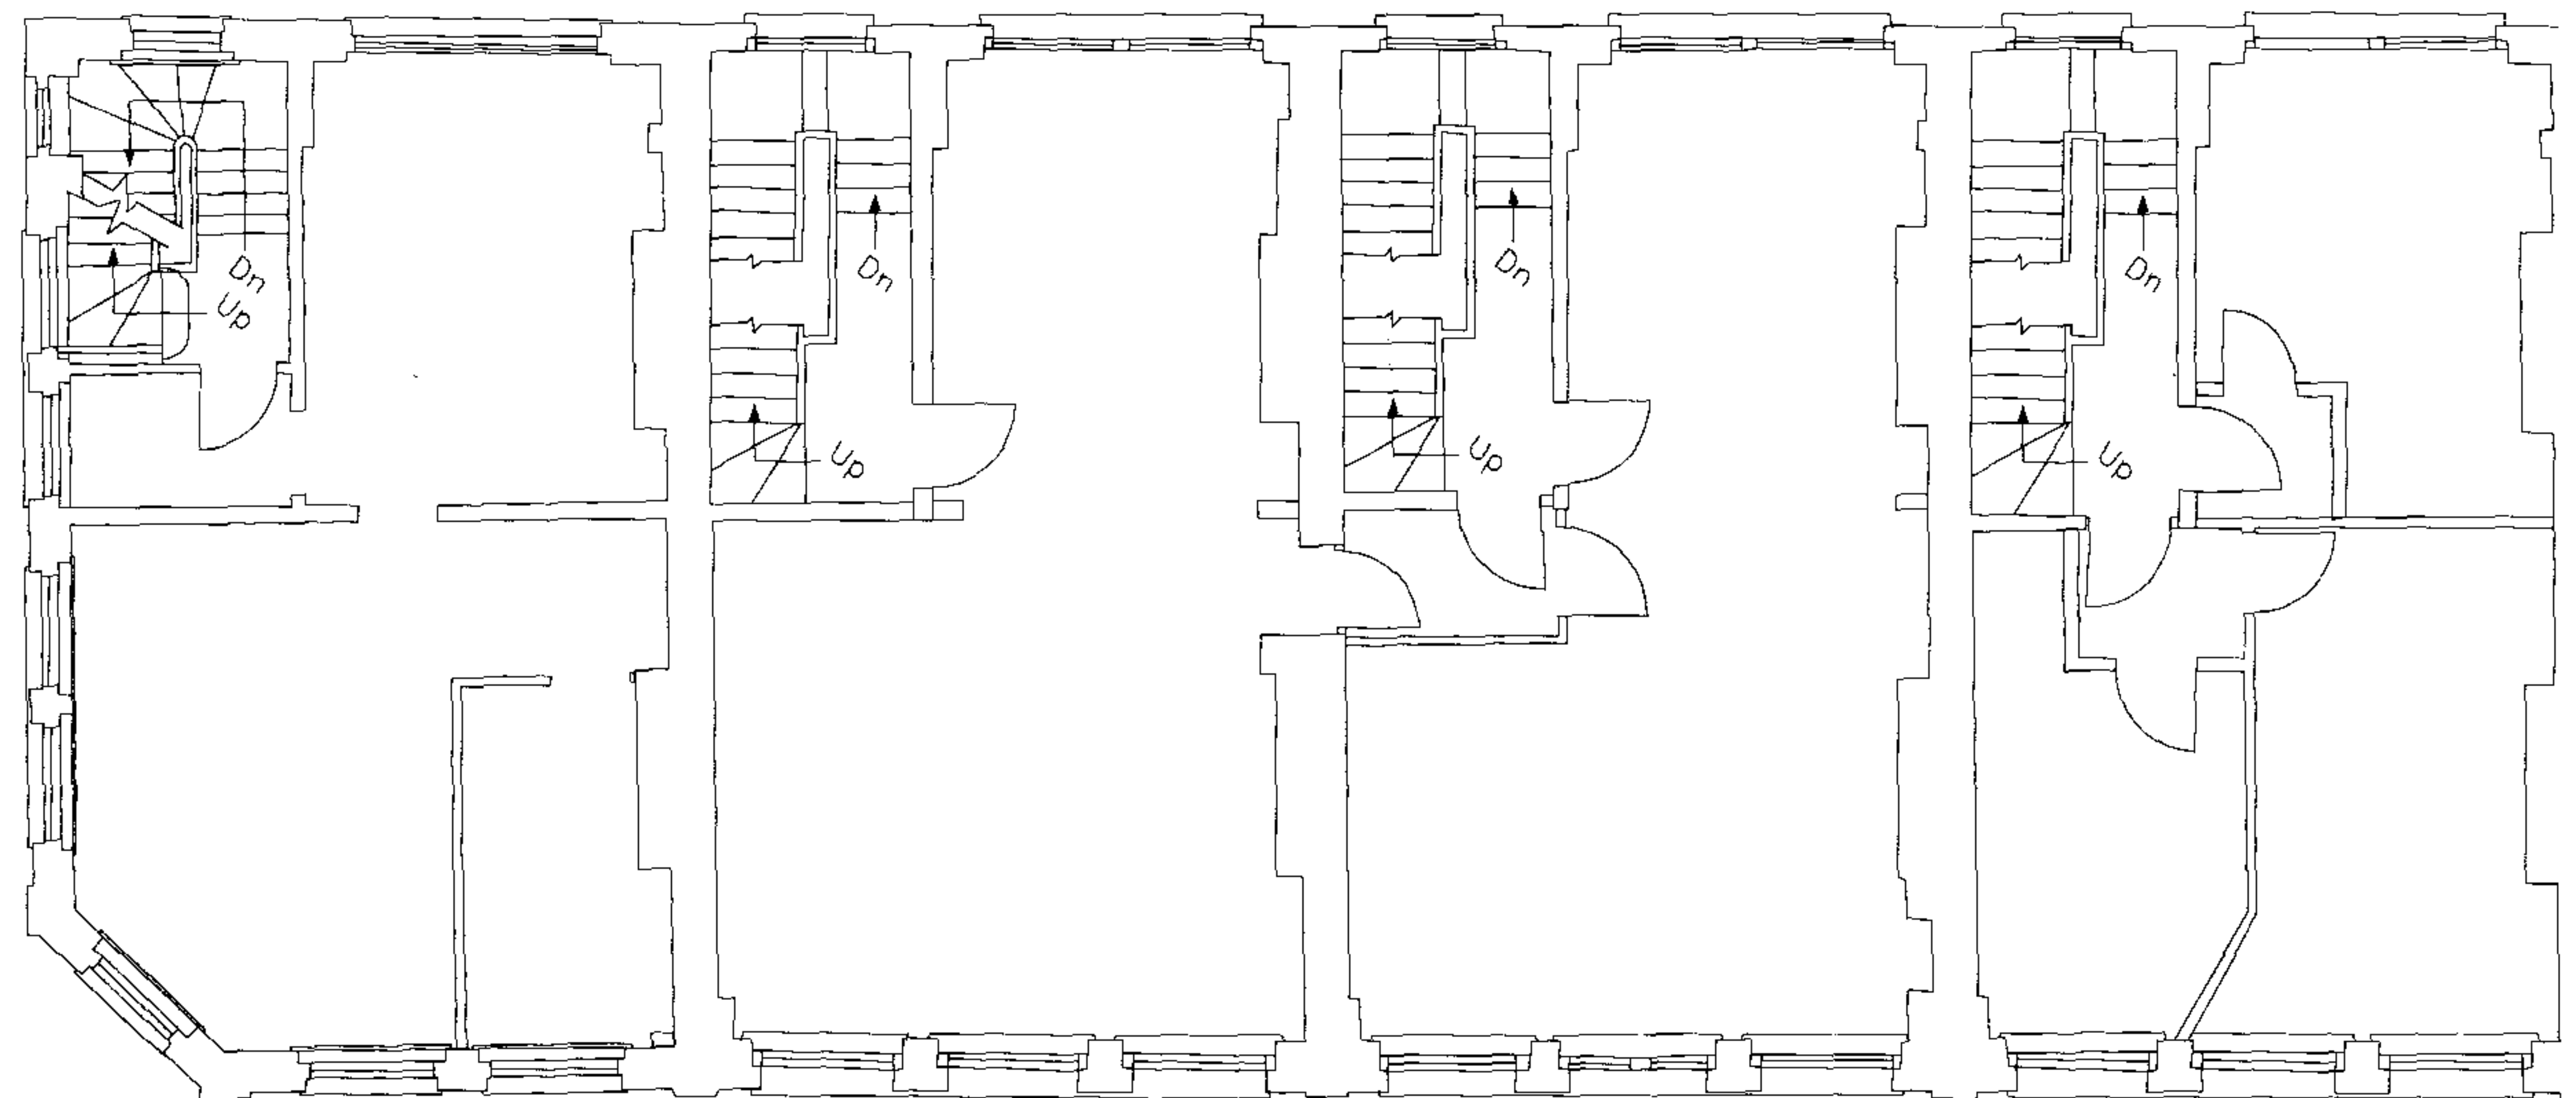

21A

21

20

19

SECOND FLOOR PLAN

Rev	Notes	dd.mm.yyyy	By	Issue
-----	-------	------------	----	-------


Do not scale from this drawing. Check all dimensions on site

hamilton associates

280 Kings Road
London SW3 5AW

T : 020 7351 5432
F : 020 7352 7361
E : ha@hamilton-assoc.com
www.hamiltonassociates.co.uk

Project:		
19 - 21a Store Street Corporation of London		
Title:		
Existing SECOND FLOOR		
Project No:	Drawing No:	Revision:
22293	PS(1)004	
Scale: 1:100 @ A3	CAD File No: PS(1)004_2nd Floor	
Date: dd.mm.yyyy	Drawn:	Issue:

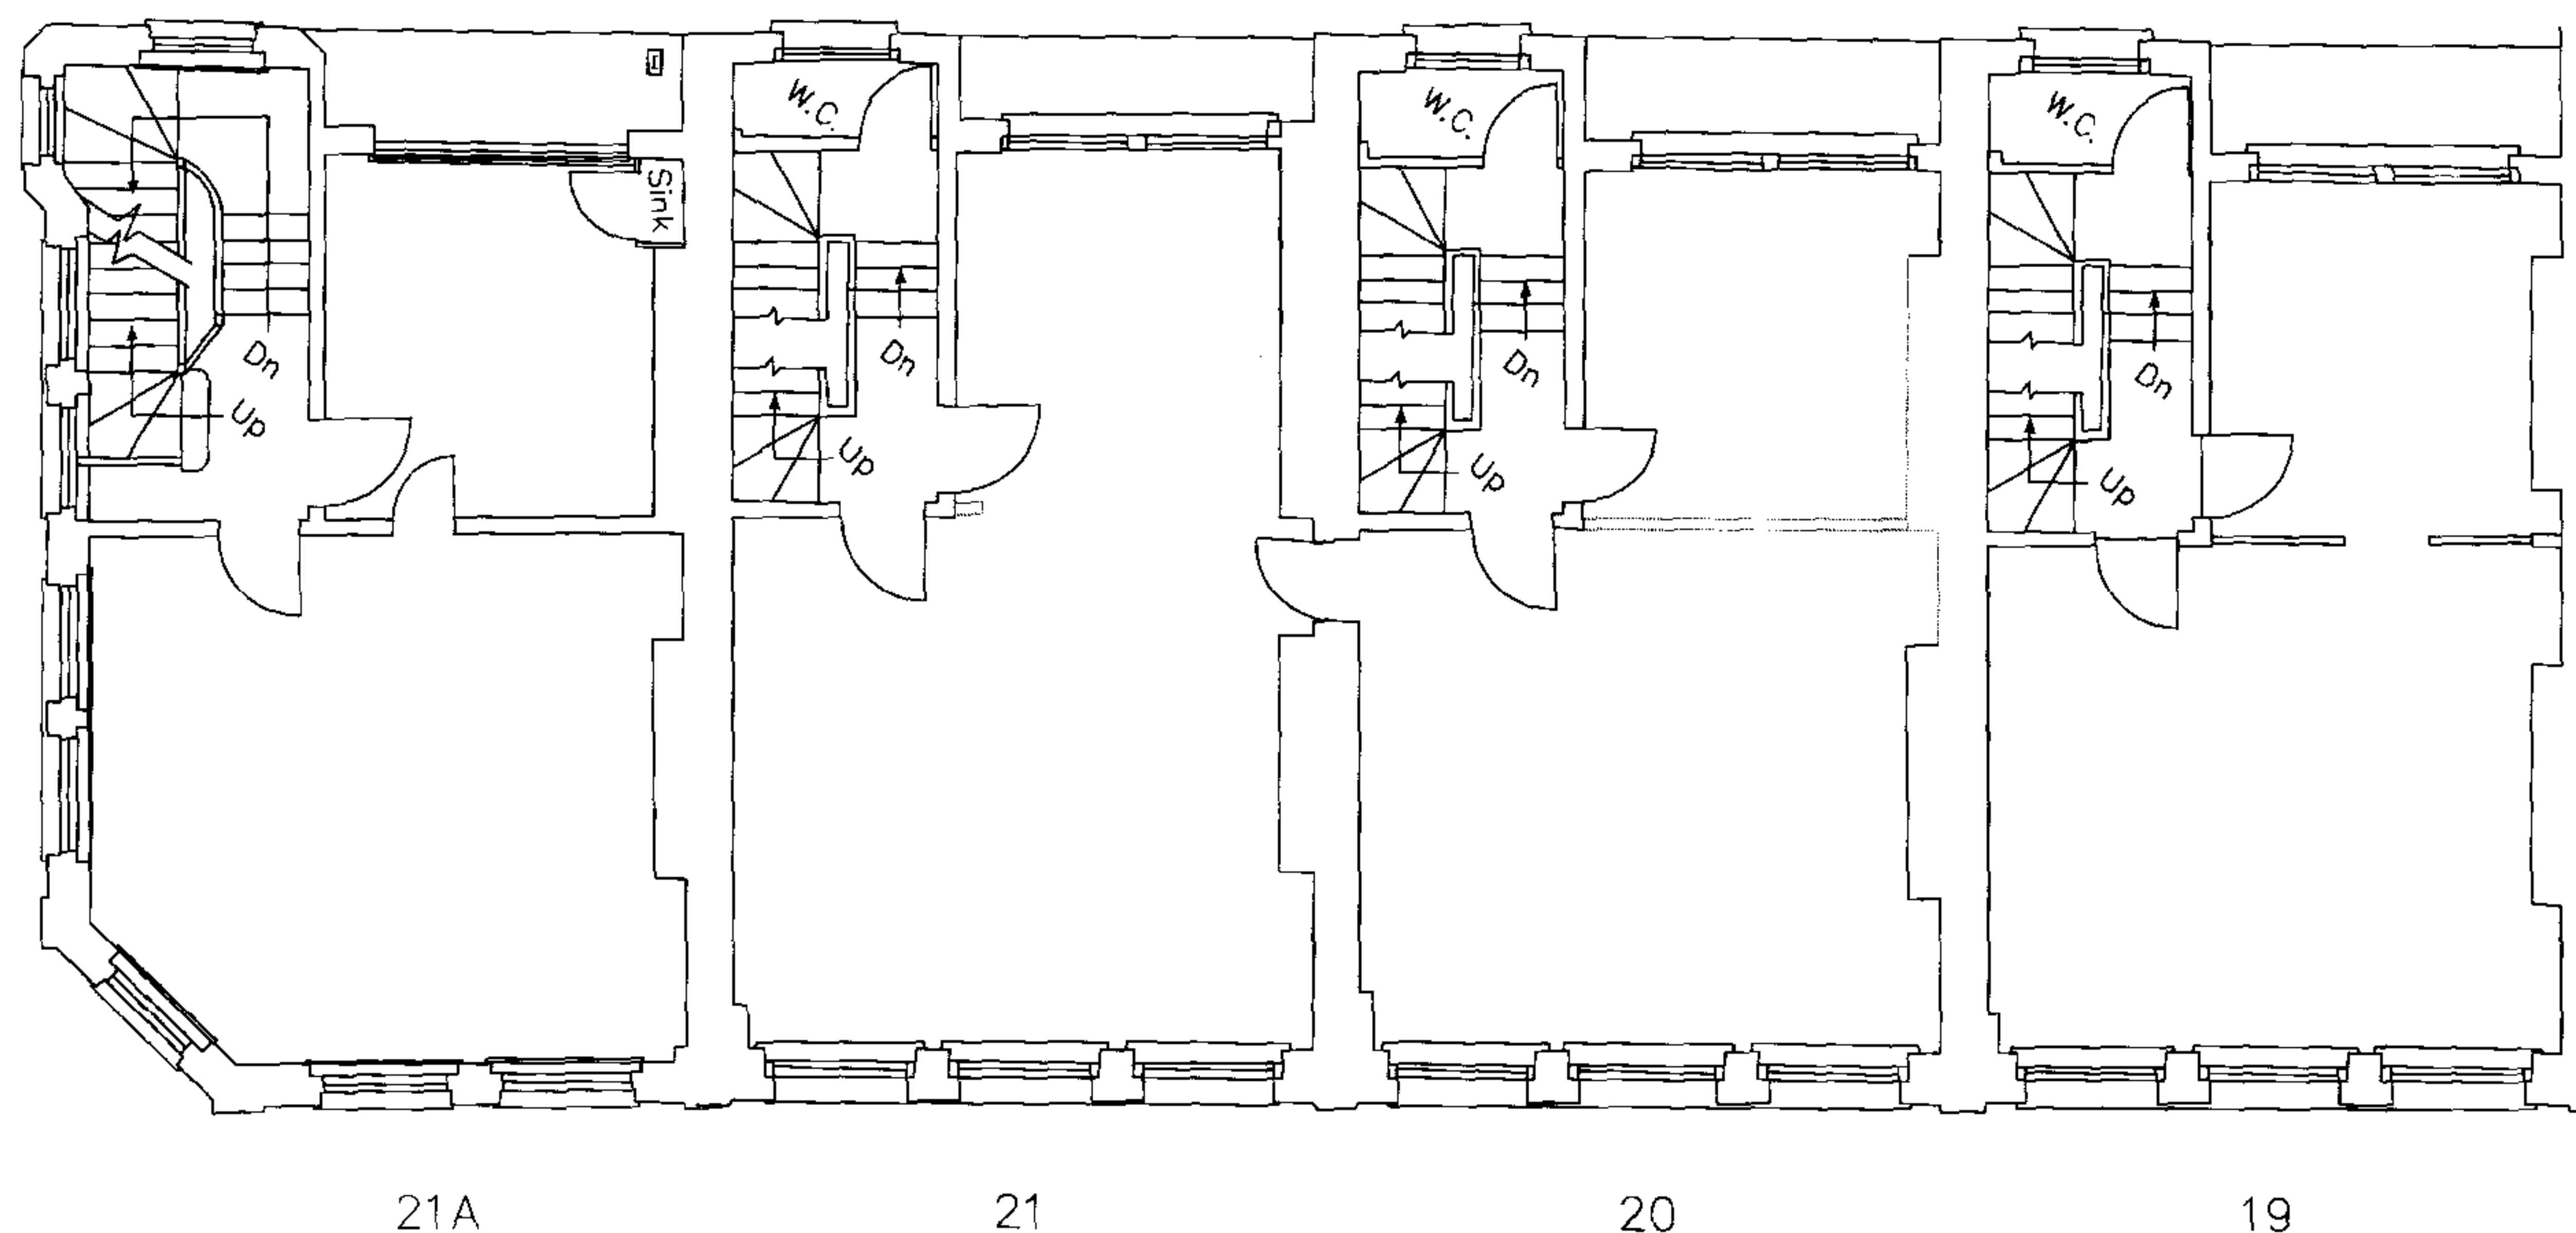

THIRD FLOOR PLAN

Rev	Notes	dd.mm.yyyy	By	Issue
-----	-------	------------	----	-------


Do not scale from this drawing. Check all dimensions on site

hamilton associates

280 Kings Road
London SW3 5AW

T : 020 7351 5432
F : 020 7352 7361
E : ha@hamilton-assoc.com
www.hamiltonassociates.co.uk

Project:		
• 19 - 21a Store Street		
• Corporation of London		
Title:		
• Existing		
• THIRD FLOOR		
Project No:		
• 22293		
Drawing No:		
• PS(1)005		
Revision:		
Scale: 1:100 @ A3		
CAD File No: PS(1)005_3rd Floor		
Date: dd.mm.yyyy		
Drawn: .		
Issue: .		

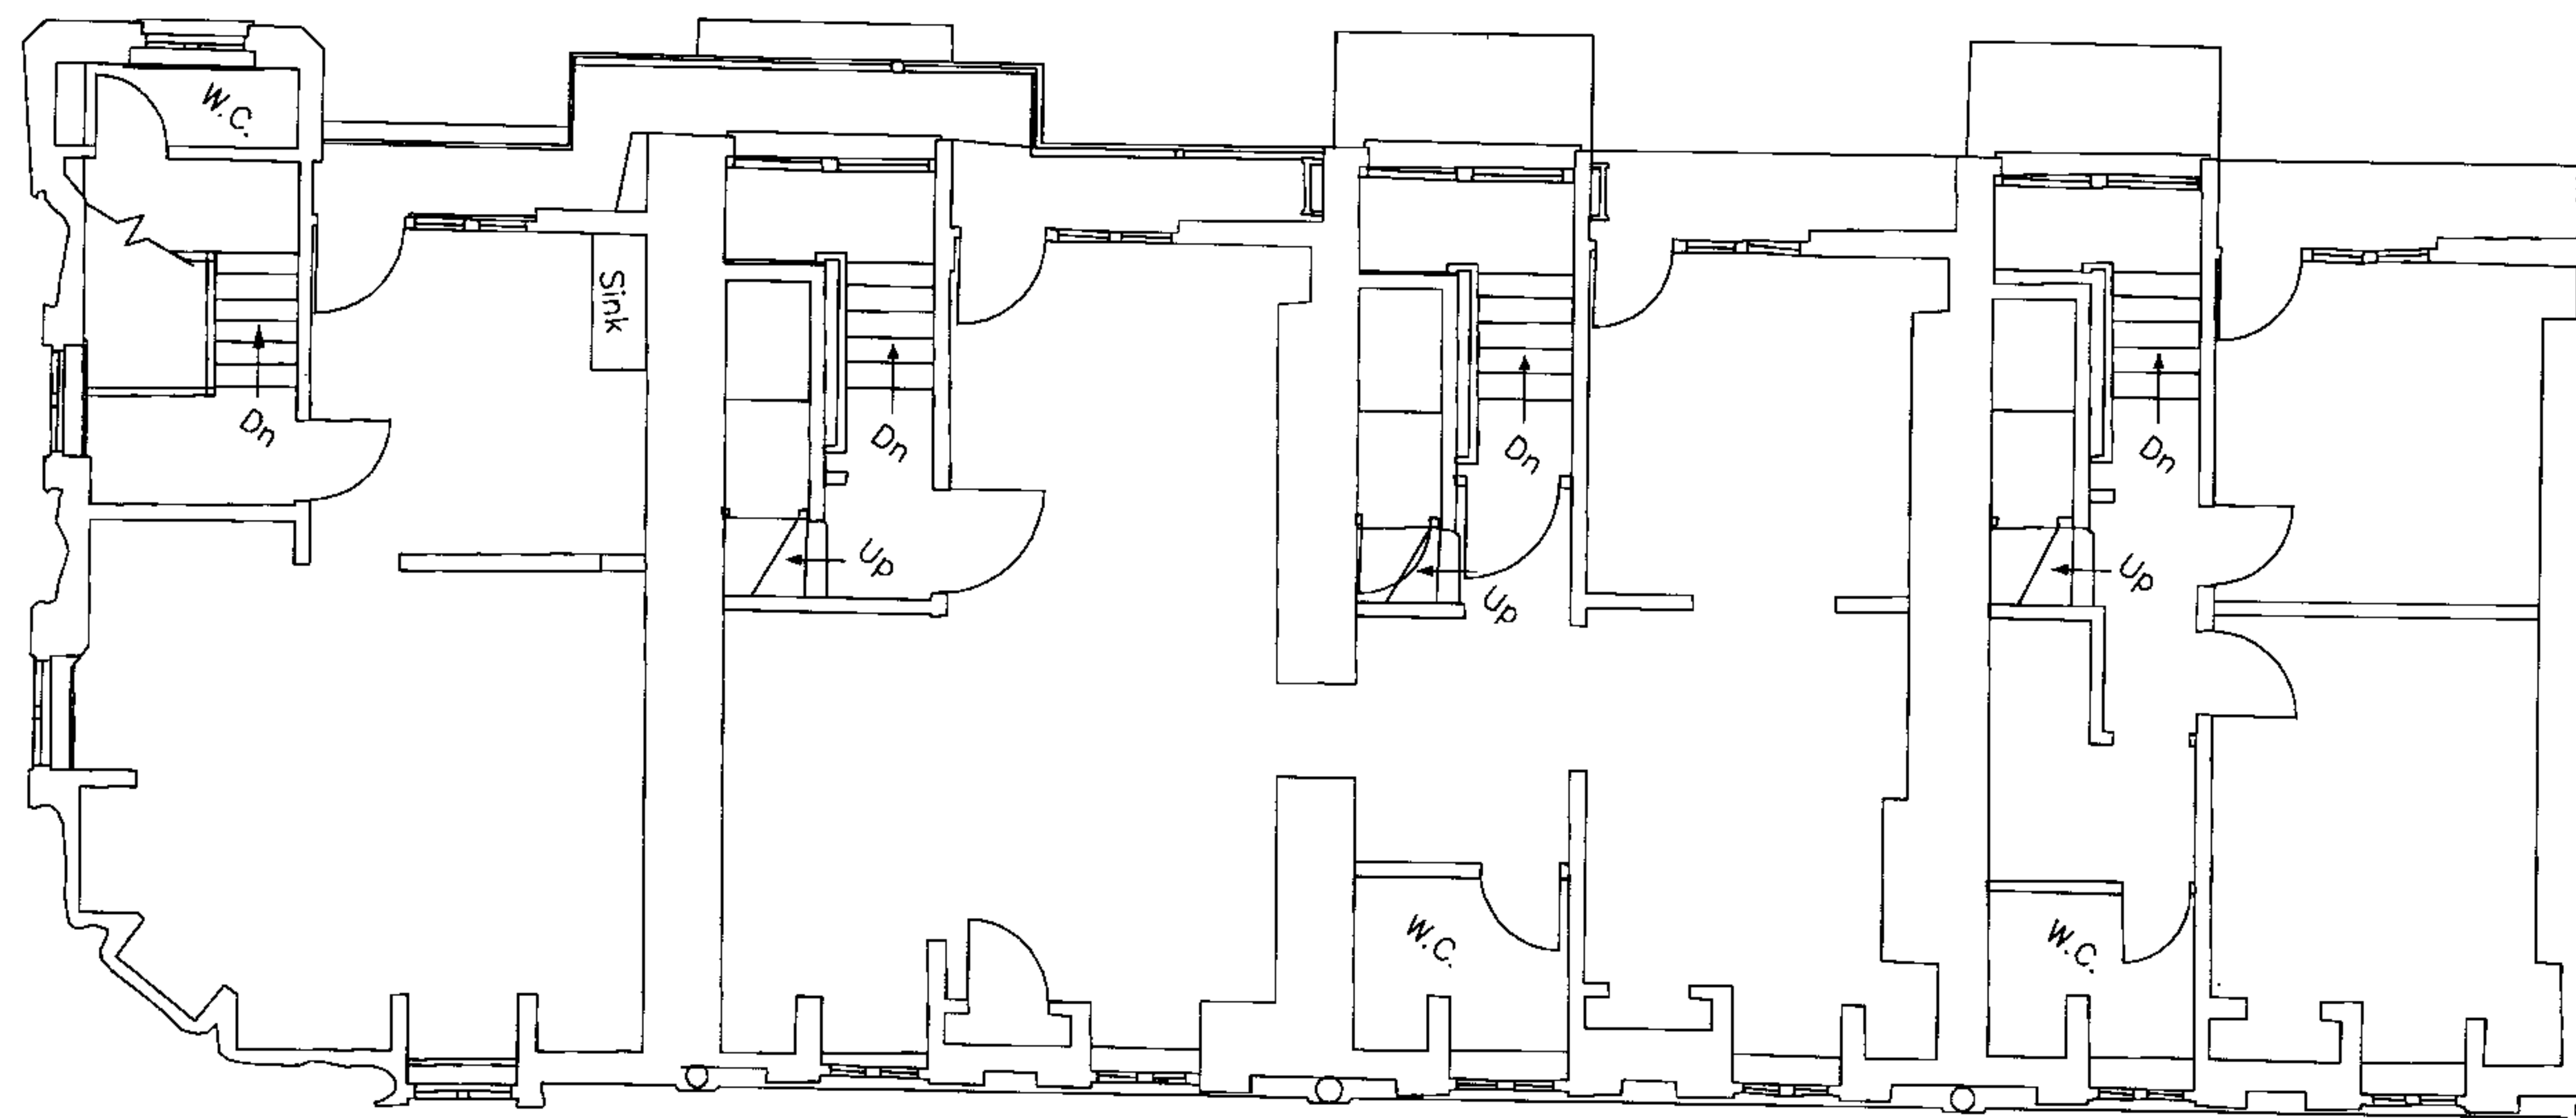

21A

21

20

19

FOURTH FLOOR PLAN

Rev	Notes	dd.mm.yyyy	By	Issue
-----	-------	------------	----	-------

Do not scale from this drawing. Check all dimensions on site

hamilton associates

280 Kings Road
London SW3 5AW

T : 020 7351 5432
F : 020 7352 7361
E : ha@hamilton-assoc.com
www.hamiltonassociates.co.uk

Project:		
* 19 - 21a Store treet		
* Corporation of London		
Title:		
* Existing		
* FOURTH FLOOR		
Project No:	Drawing No:	Revision:
* 22293	* PS(1)006	*
Scale: 1:100 @ A3	CAD File No: PS(1)006_4th Floor	
Date: dd.mm.yyyy	Drawn:	Issue:



ROOF PLAN

Rev	Notes	dd.mm.yyyy	By	Issue
-----	-------	------------	----	-------

Do not scale from this drawing. Check all dimensions on site

hamilton associates

280 Kings Road
London SW3 5AW

T : 020 7351 5432
F : 020 7352 7361
E : ha@hamilton-assoc.com
www.hamiltonassociates.co.uk

Project:		
19 - 21a Store Street Corporation of London		
Title:		
Existing ROOF PLAN		
Project No:	Drawing No:	Revision:
22293	PS(1)007	
Scale: 1:100 @ A3	CAD File No: PS(1)007_Roof plan	
Date: dd.mm.yyyy	Drawn: .	Issue: .



Rev	Notes	dd.mm.yyyy	By	Issue
Do not scale from this drawing. Check all dimensions on site				
hamilton associates		T : 020 7351 5432		
280 Kings Road		F : 020 7352 7361		
London SW3 5AW		E : ha@hamilton-assoc.com		
		www.hamiltonassociates.co.uk		
Project:				
• 19 - 21a Store Street				
• Corporation of London				
Title:				
• Existing				
• STORE STR ELEV				
Project No:		Drawing No:		Revision:
• 22293		• PS(3)001		•
Scale: 1:100 @ A3		CAD File No: PS(3)001_Store Street Elevation		
Date: dd.mm.yyyy		Drawn: FyB		Issue: .



Rev	Notes	dd.mm.yyyy	By	Issue
-----	-------	------------	----	-------

Do not scale from this drawing. Check all dimensions on site

hamilton associates

280 Kings Road
London SW3 5JW

T : 020 7351 5432
F : 020 7352 7361
E : ha@hamilton-assoc.com
www.hamiltonassociates.co.uk

Project:		
• 19 - 21a Store Street		
• Corporation of London		
Title:		
• Existing		
• ALFRED PL ELEV		
Project No:	Drawing No:	Revision:
• 22293	• PS(3)002	•
Scale: 1:100 @ A3	CAD File No: PS(3)002_Albert Place Elevation	
Date: dd.mm.yyyy	Drawn: .	Issue: .



Rev	Notes	dd.mm.yyyy	By	Issue
Do not scale from this drawing. Check all dimensions on site				
hamilton associates		T : 020 7351 5432		
280 Kings Road		F : 020 7352 7361		
London SW3 5AW		E : ha@hamilton-assoc.com		
		www.hamiltonassociates.co.uk		

Project:		
• 19 - 21a Store Street		
• Corporation of London		
Title:		
• Existing		
• REAR ELEVATION		

Project No:	Drawing No:	Revision:
• 22293	• PS(3)003	•

Scale: 1:100 @ A3	CAD File No: PS(3)003_Rear Elevation	
Date: dd.mm.yyyy	Drawn: _____	Issue: _____