




Do not scale from this drawing. All work to be done in accordance with the Building Regulations 2003. This drawing is for information only and does not constitute a contract. The client is responsible for ensuring that the proposed works are carried out in accordance with the Building Regulations 2003. The architect is not responsible for any errors or omissions in this drawing. The architect is not responsible for any damage to the property or any loss of income or profit. The architect is not responsible for any delay in the completion of the works. The architect is not responsible for any cost of the works. The architect is not responsible for any other matters. 

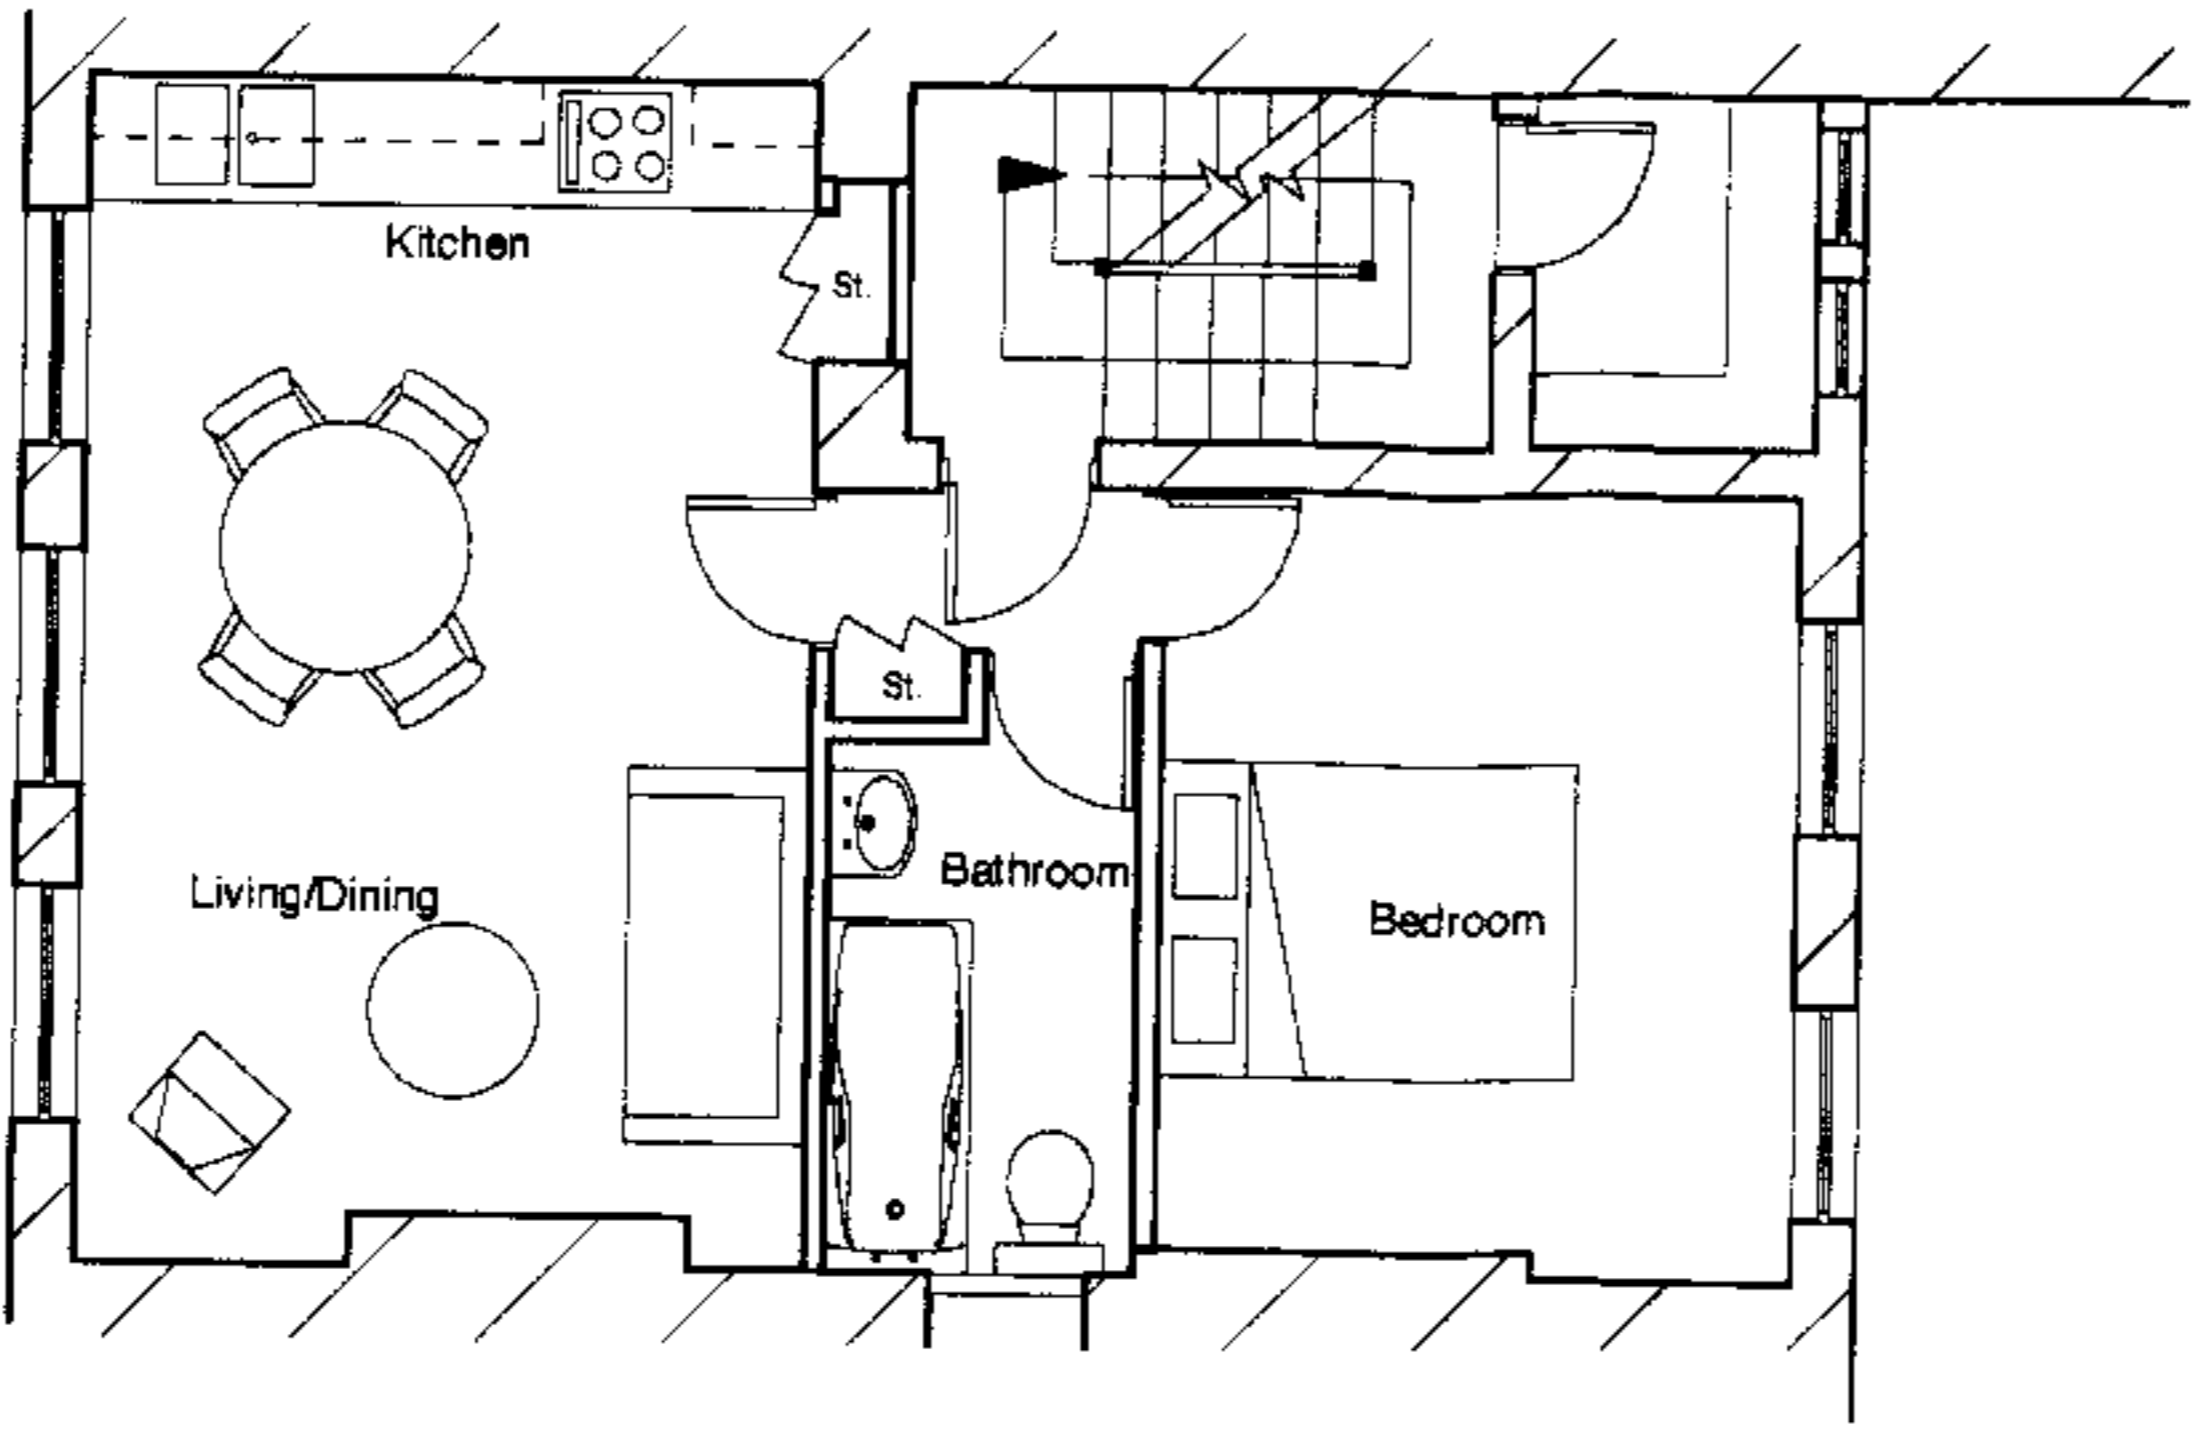


Third Floor Plan

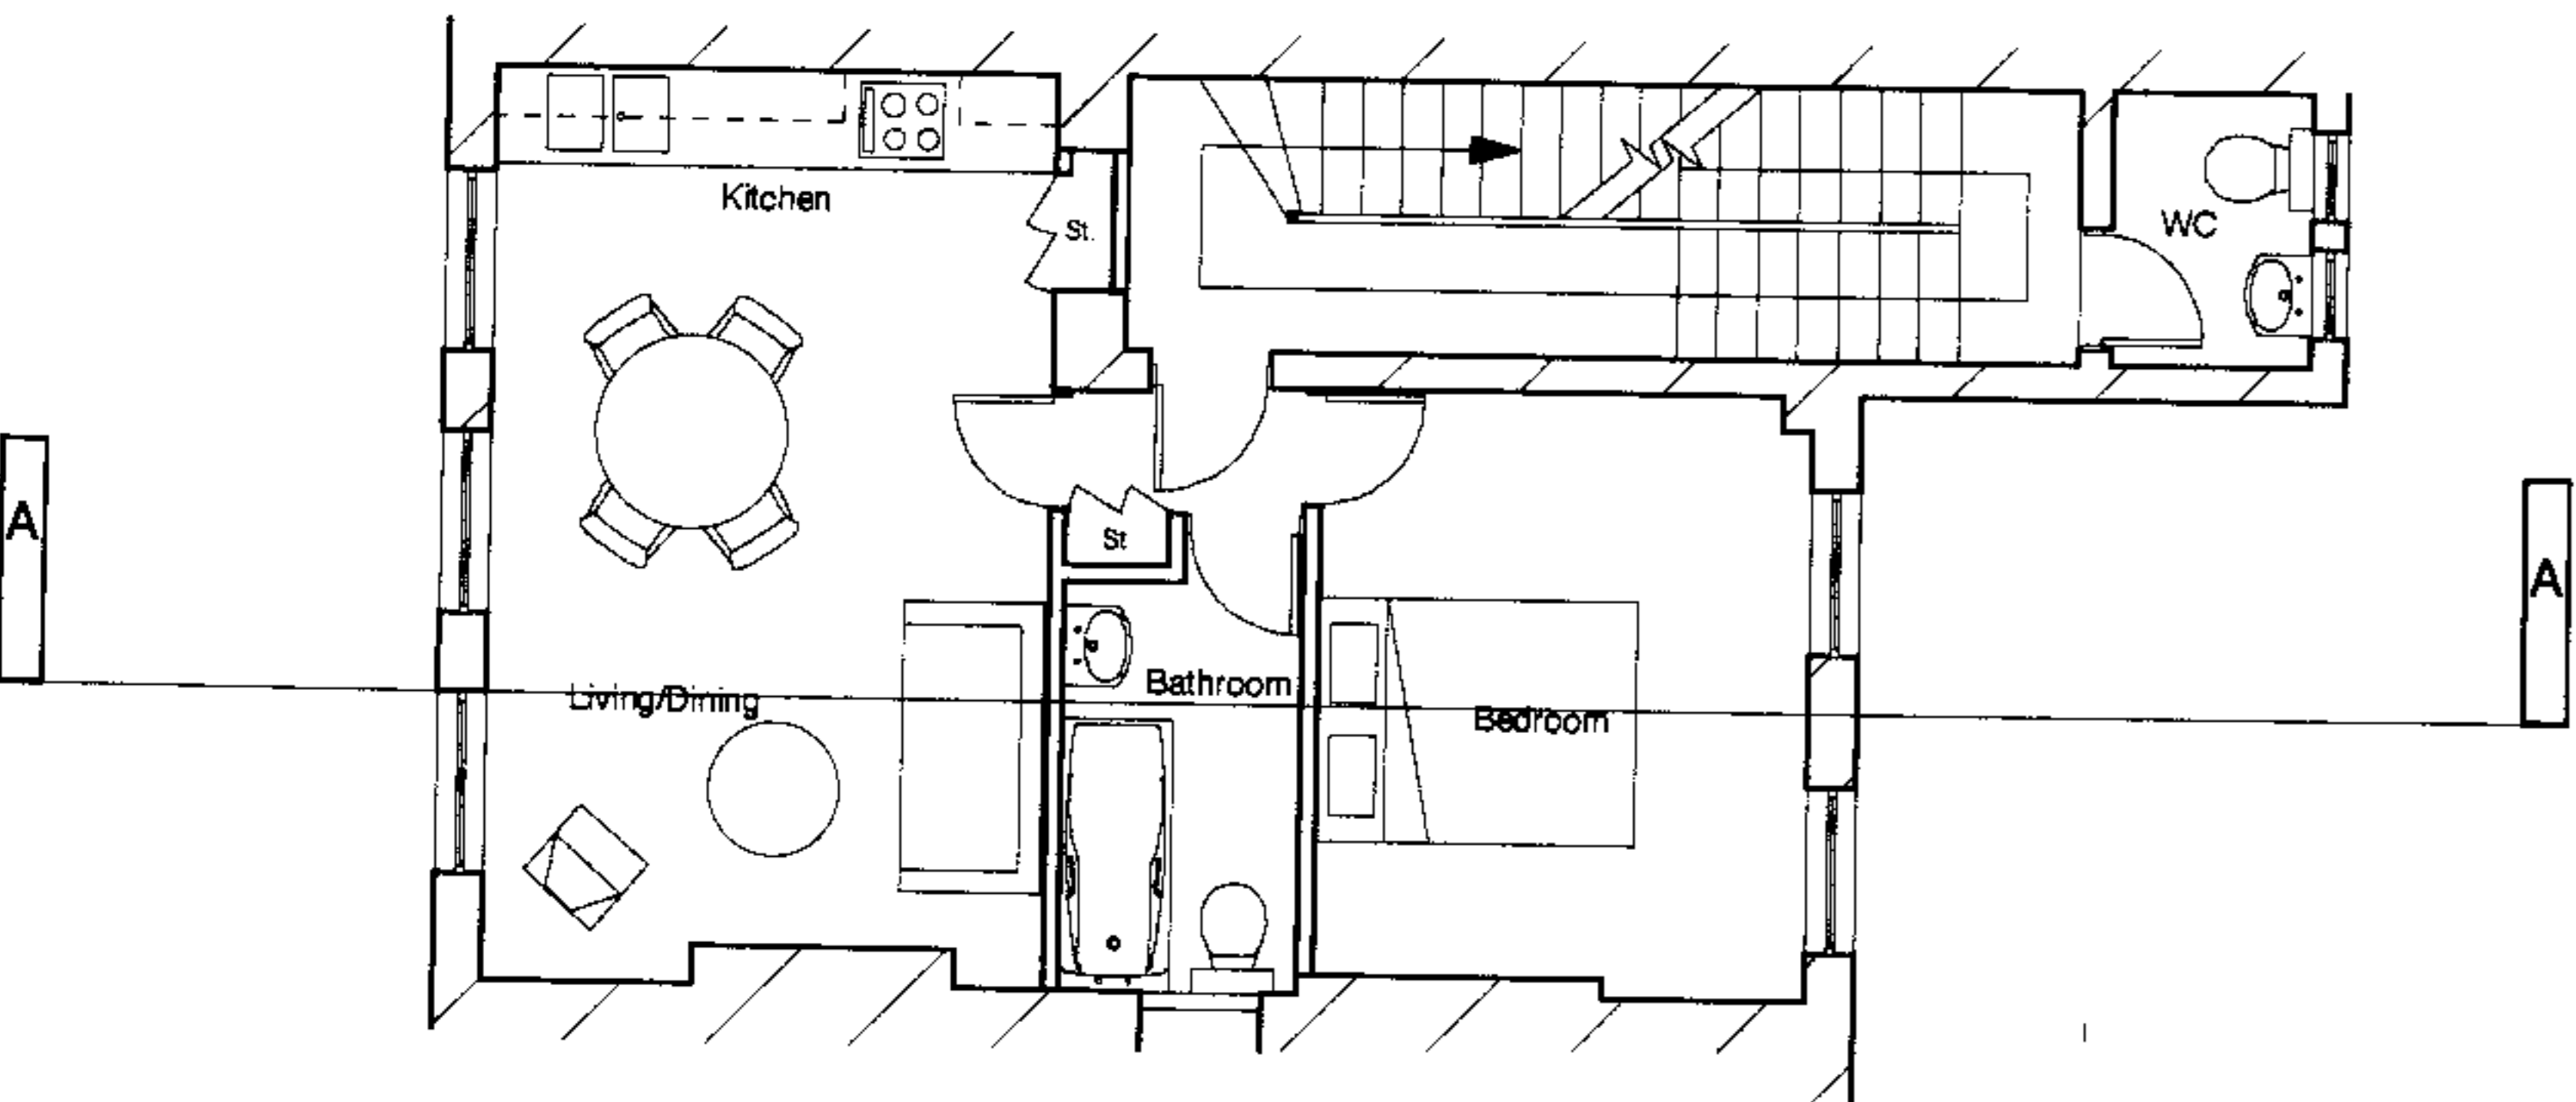

First Floor Plan

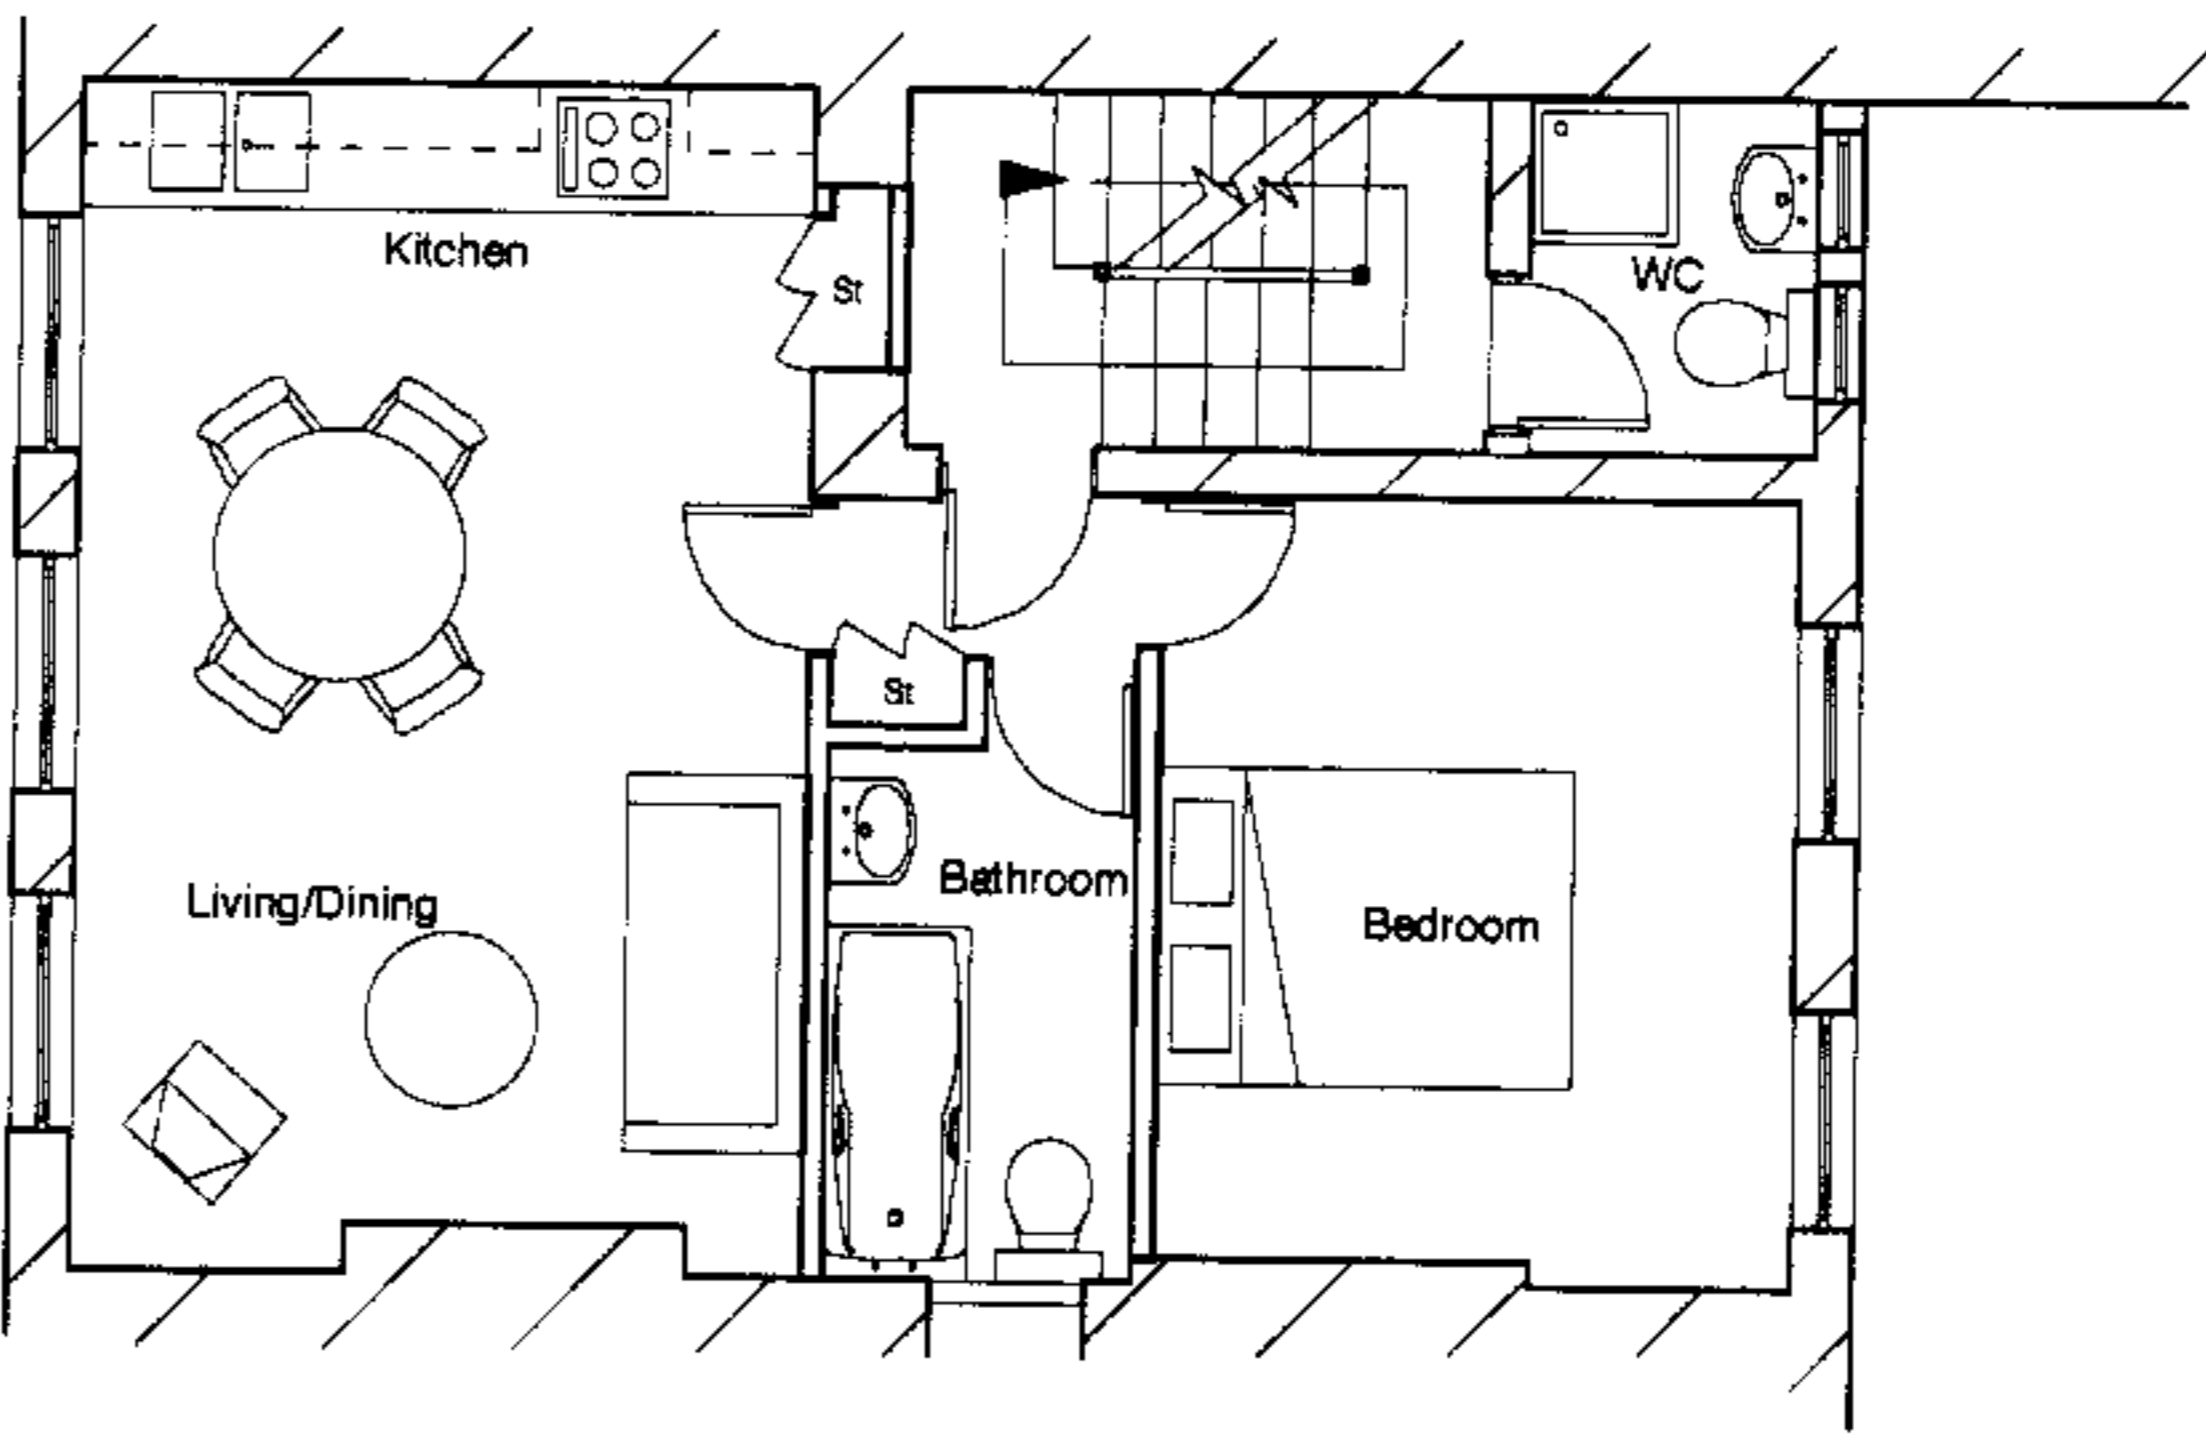


Second Floor Plan

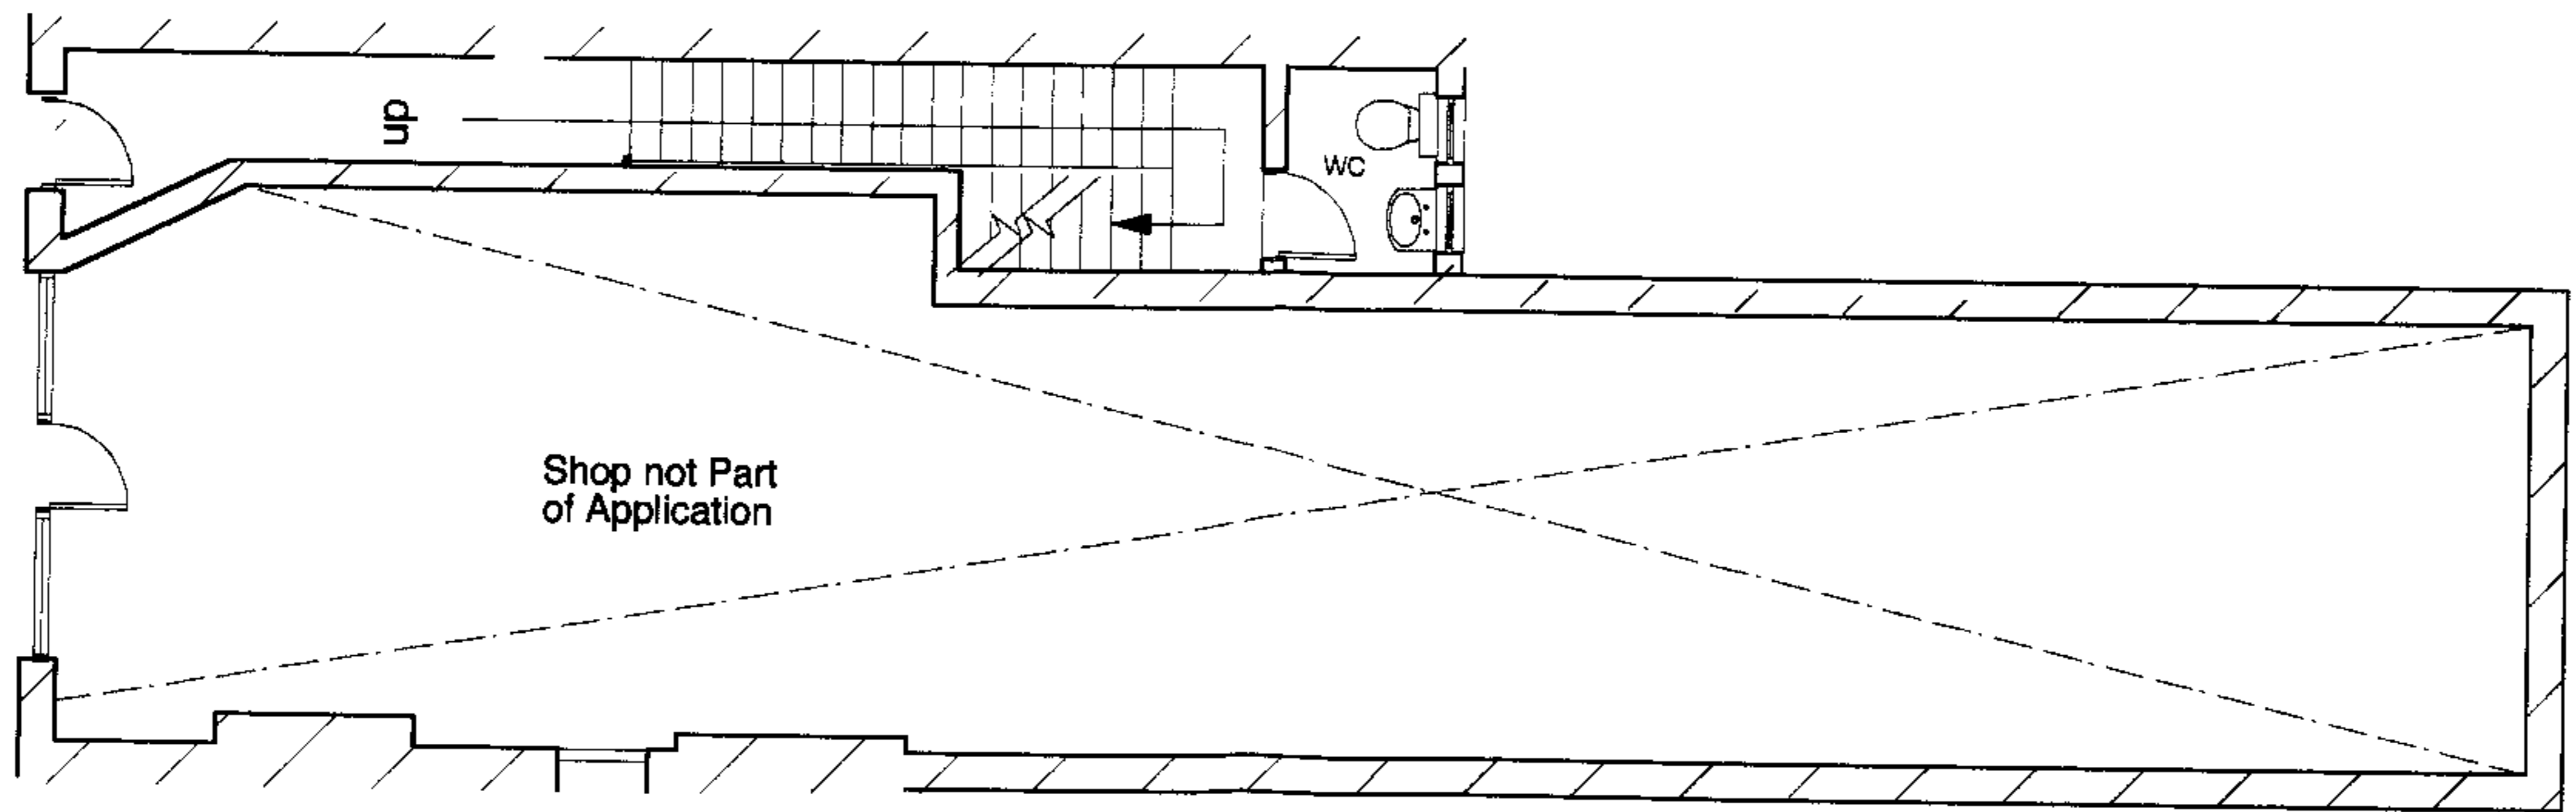


Ground Floor Plan

Revision	Date	Comments
<p>Stuart Parkes Architect 146 Camden High Street London, NW1 0NE</p>		
<p>Client: Mr S Patel</p>		
<p>Site: 146 Camden High Street London, NW1 0NE Proposed Floor Plans</p>		
1127	101	
SP	1:1000A3	June '04

© 2004 Stuart Parkes Architects. All rights reserved. No part of this drawing may be reproduced or transmitted in any form or by any means electronic or mechanical, including photocopying, recording, or by any information storage and retrieval system, without the prior written permission of Stuart Parkes Architects. This drawing is the property of Stuart Parkes Architects and is not to be used for any other project without the prior written permission of Stuart Parkes Architects. The client is responsible for the accuracy of the information provided. Stuart Parkes Architects is not responsible for any errors or omissions in this drawing. Stuart Parkes Architects 1001

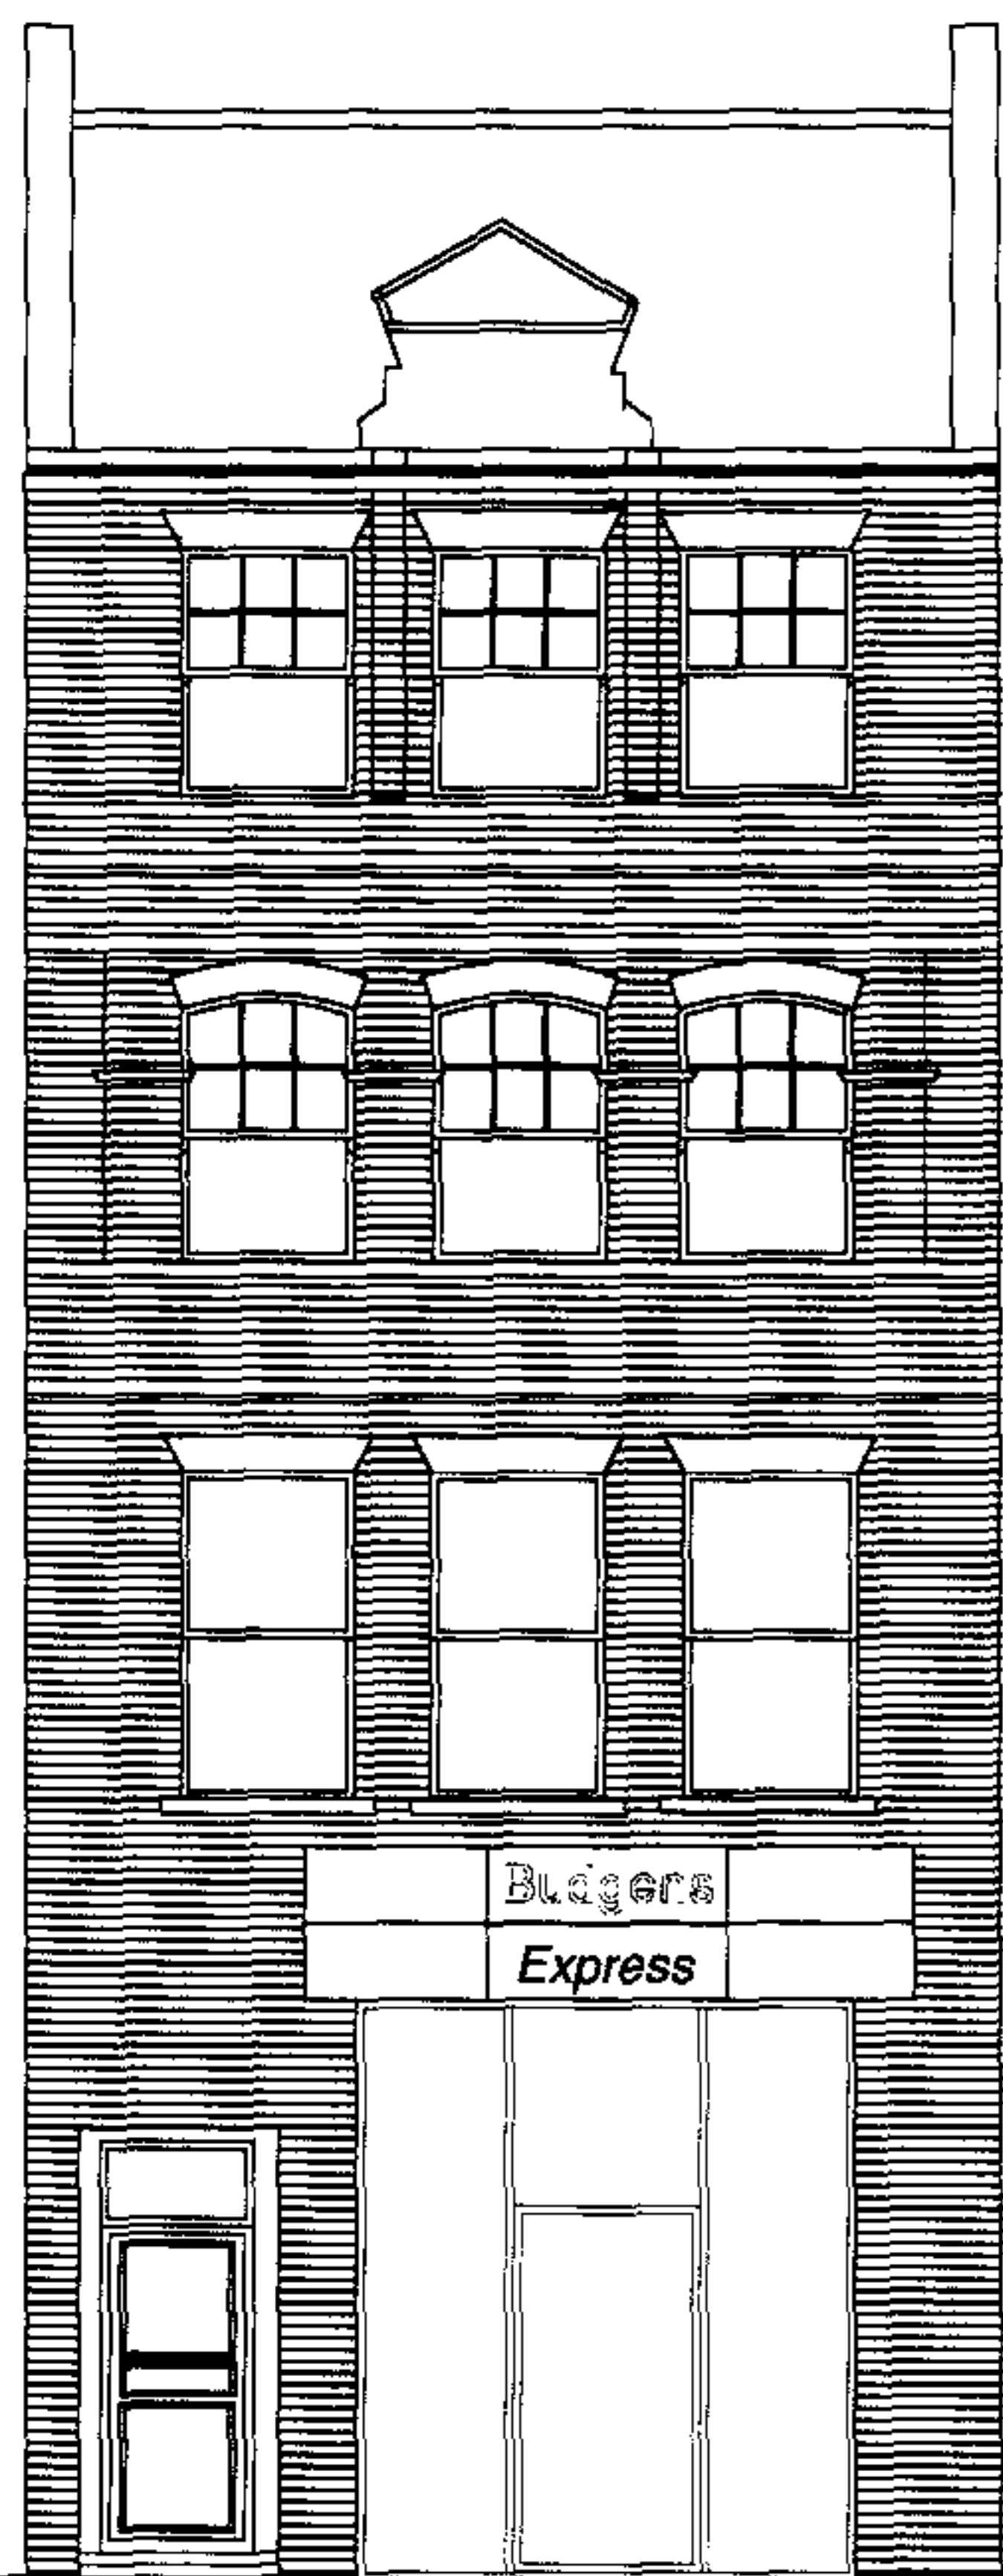

Elevation to Camden High Street

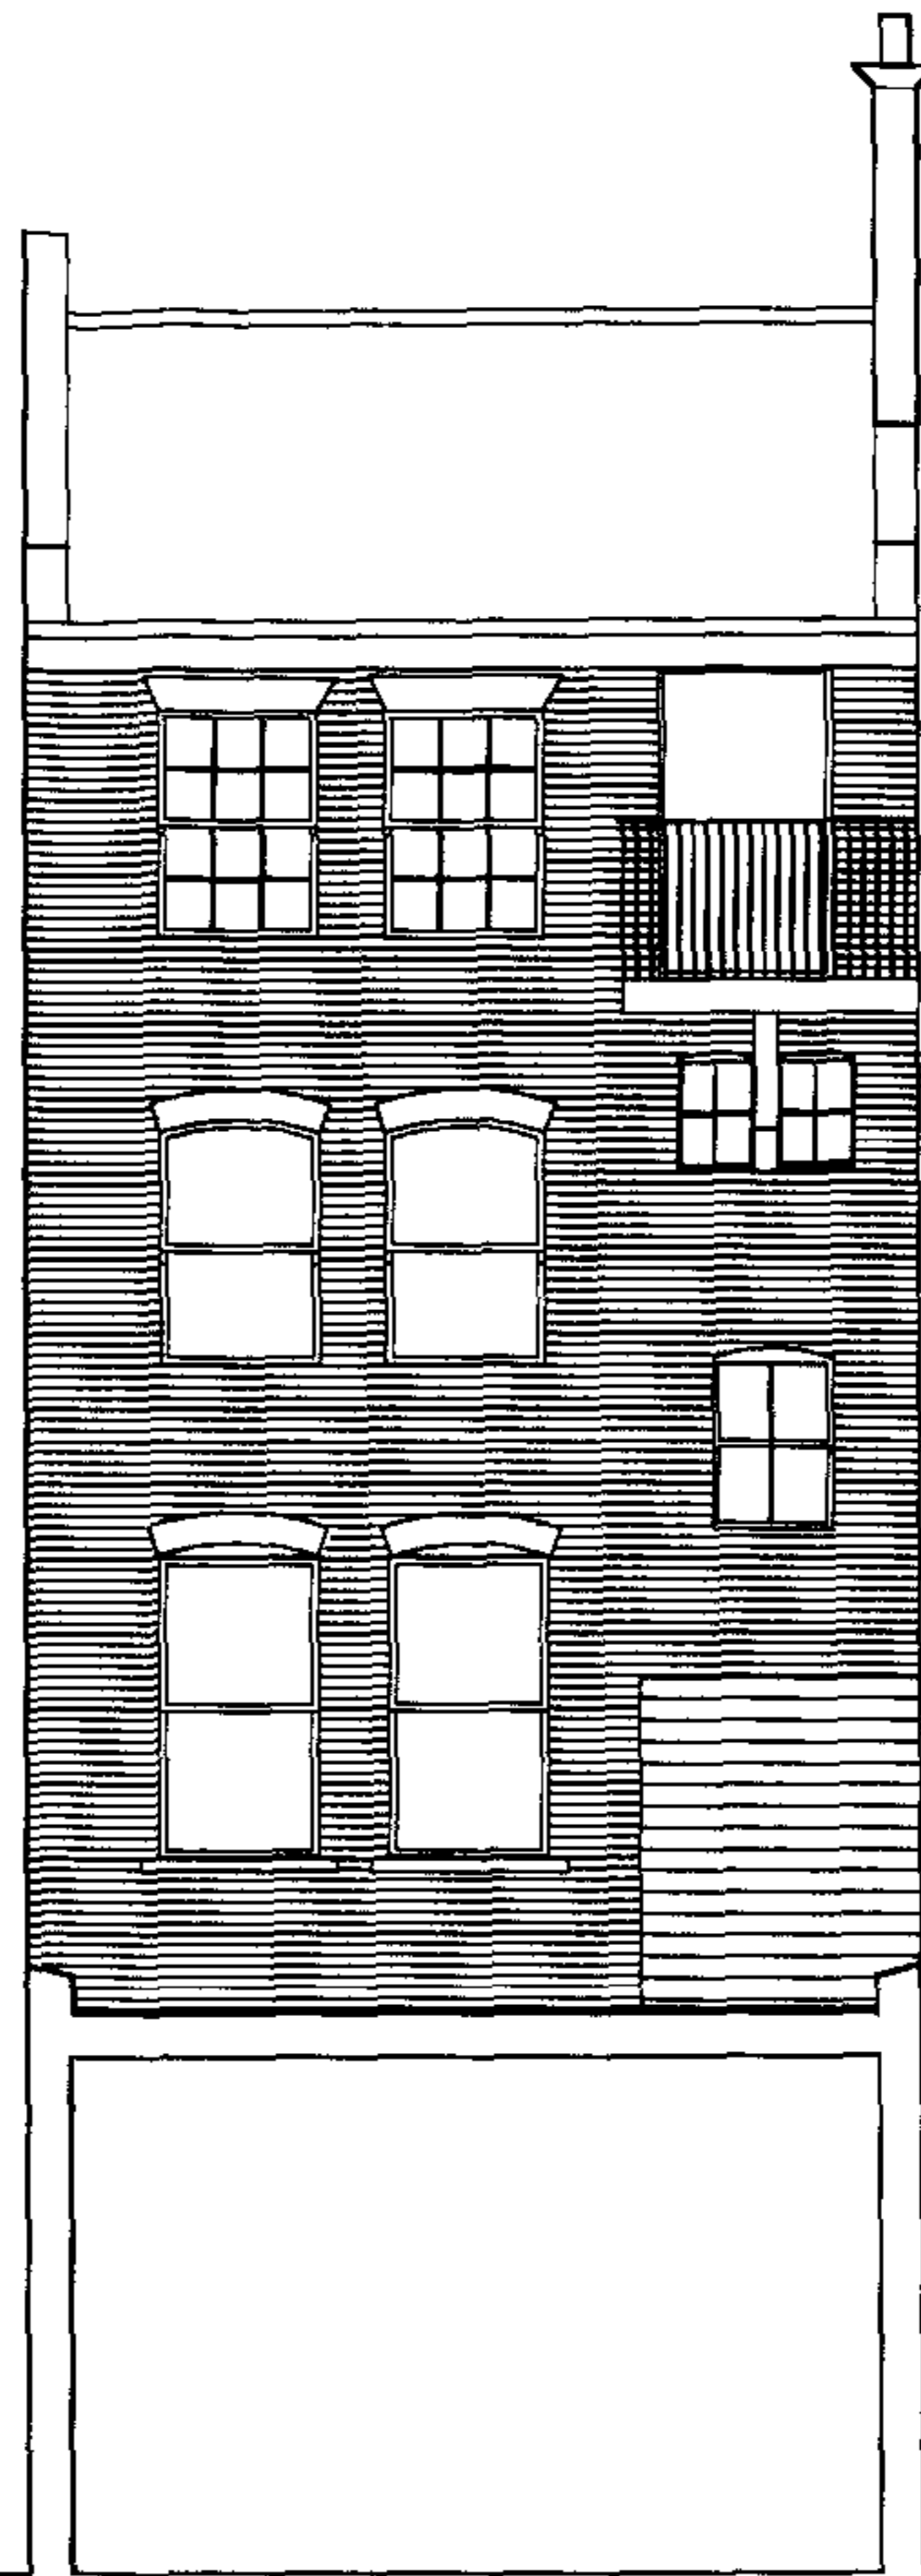


Rear Elevation



Rev	Desc	Comments
1	Rev	
<p>Stuart Parkes Architects 1001</p>		
<p>Client: Mr S Patel</p>		
<p>146 Camden High Street London, NW1 0NE Elevations</p>		
1127	102	
SP	1:1000-03	June '04

DO NOT SCALE FROM THIS DRAWING. DO NOT USE FOR CONSTRUCTION UNLESS A REGISTERED ARCHITECT HAS APPROVED THIS DRAWING. THIS DRAWING IS THE PROPERTY OF STUART PARKES ARCHITECT AND IS NOT TO BE REPRODUCED OR TRANSMITTED IN ANY FORM OR BY ANY MEANS, ELECTRONIC OR MECHANICAL, INCLUDING PHOTOCOPYING, RECORDING, OR BY ANY INFORMATION STORAGE AND RETRIEVAL SYSTEM. WITHOUT THE WRITTEN PERMISSION OF STUART PARKES ARCHITECT.

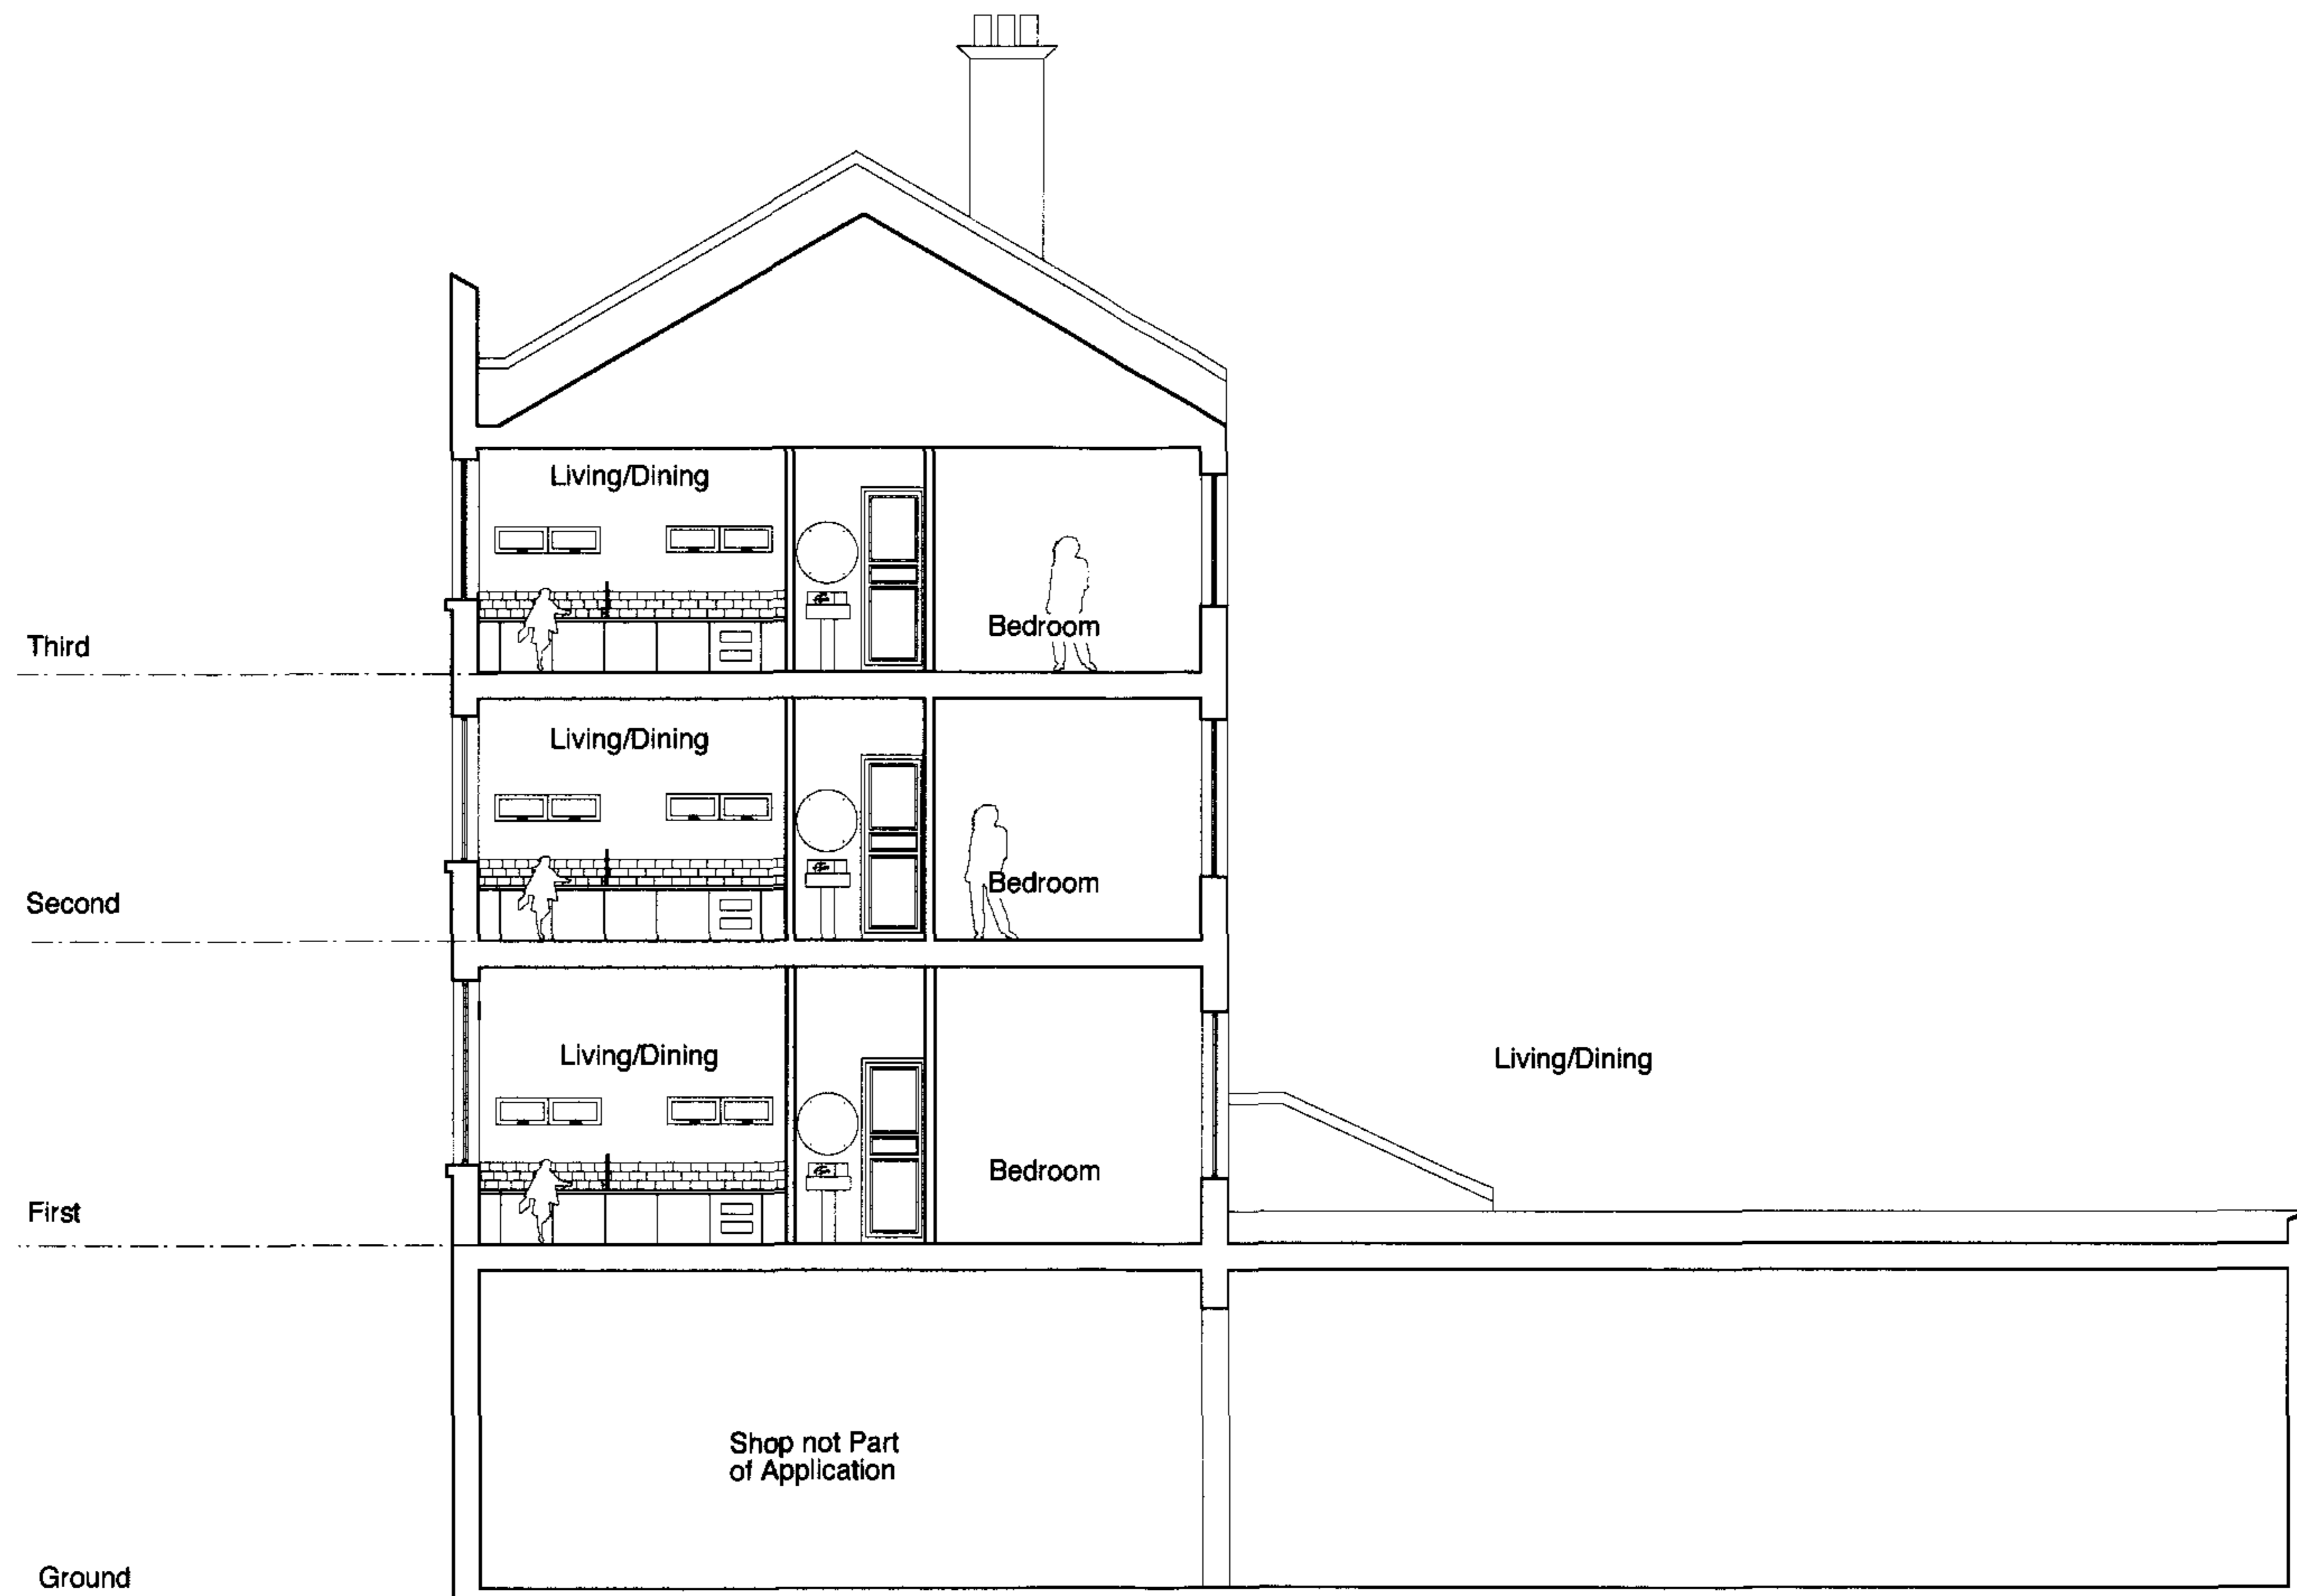

Third

Second

First

Ground

Living/Dining

Bedroom

Living/Dining

Bedroom

Living/Dining

Bedroom

Living/Dining

Shop not Part of Application

Section -AA

Rev	Date	Comments

Mr S Patel


Stuart Parkes Architect  
146 Camden High Street  
London, NW1 0NE

Client  
Mr S Patel


Title  
146 Camden High Street  
London, NW1 0NE  
Section A-A

Draw No	1127	Draw No	103	Drawn	
Drawn	SF	Checked		Date	June '04


This plan is based on the existing floor plan and is not intended to be used as a construction document. It is for information only and should not be used for any other purpose. The architect is not responsible for any errors or omissions in this plan.

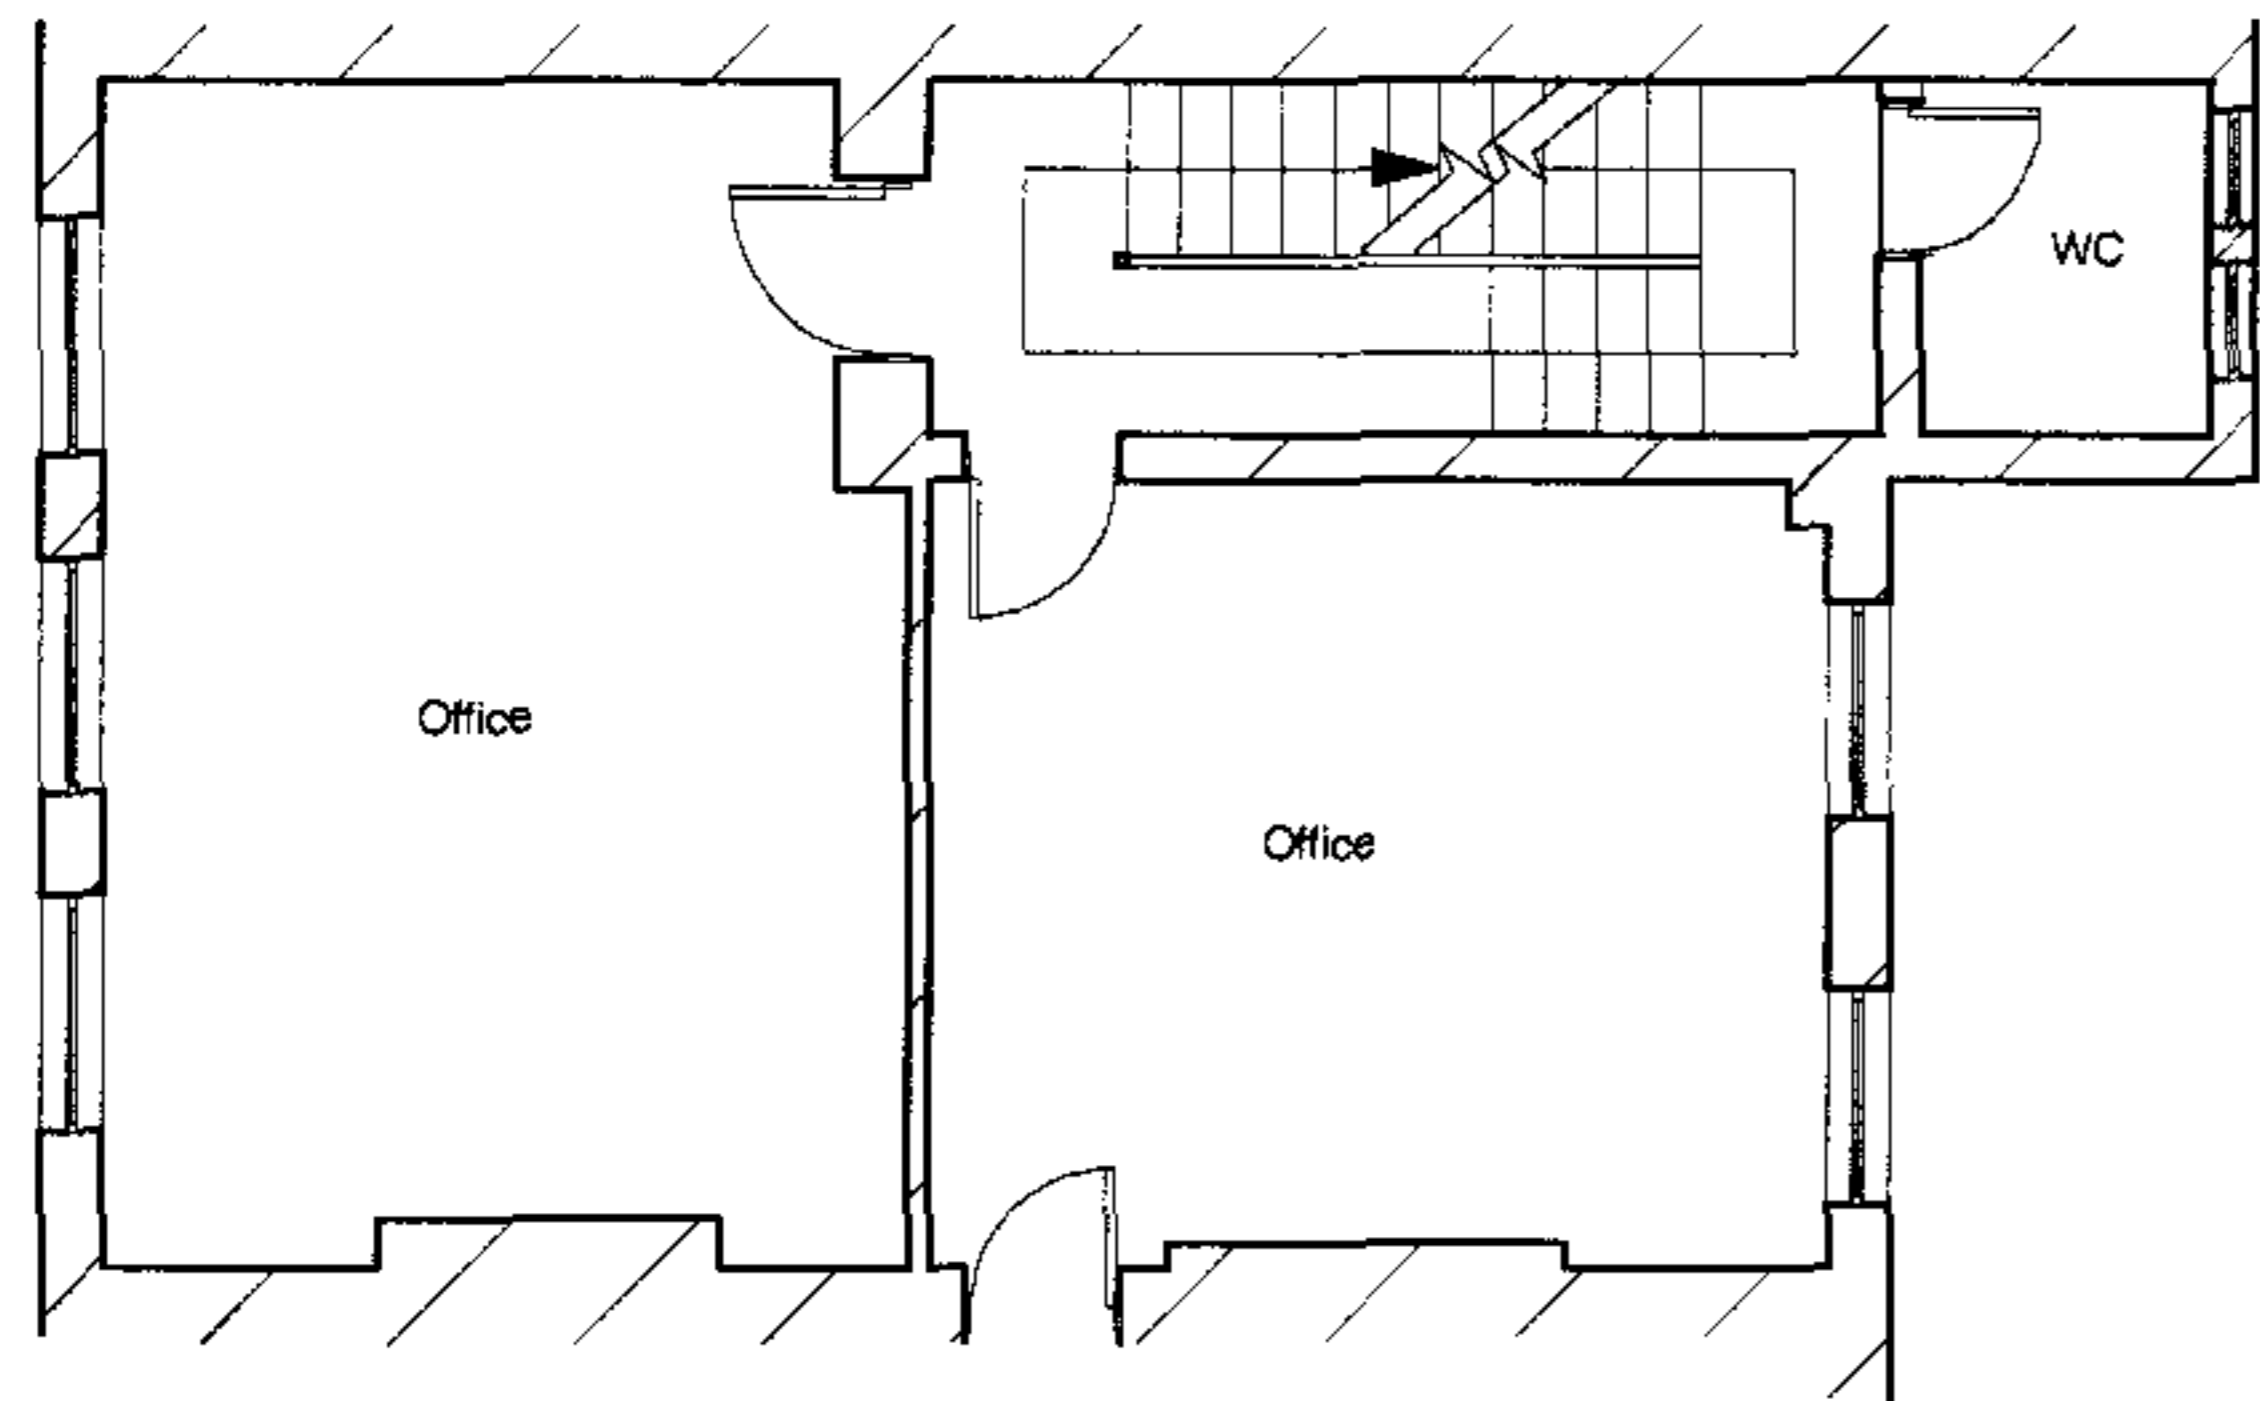

First Floor Plan

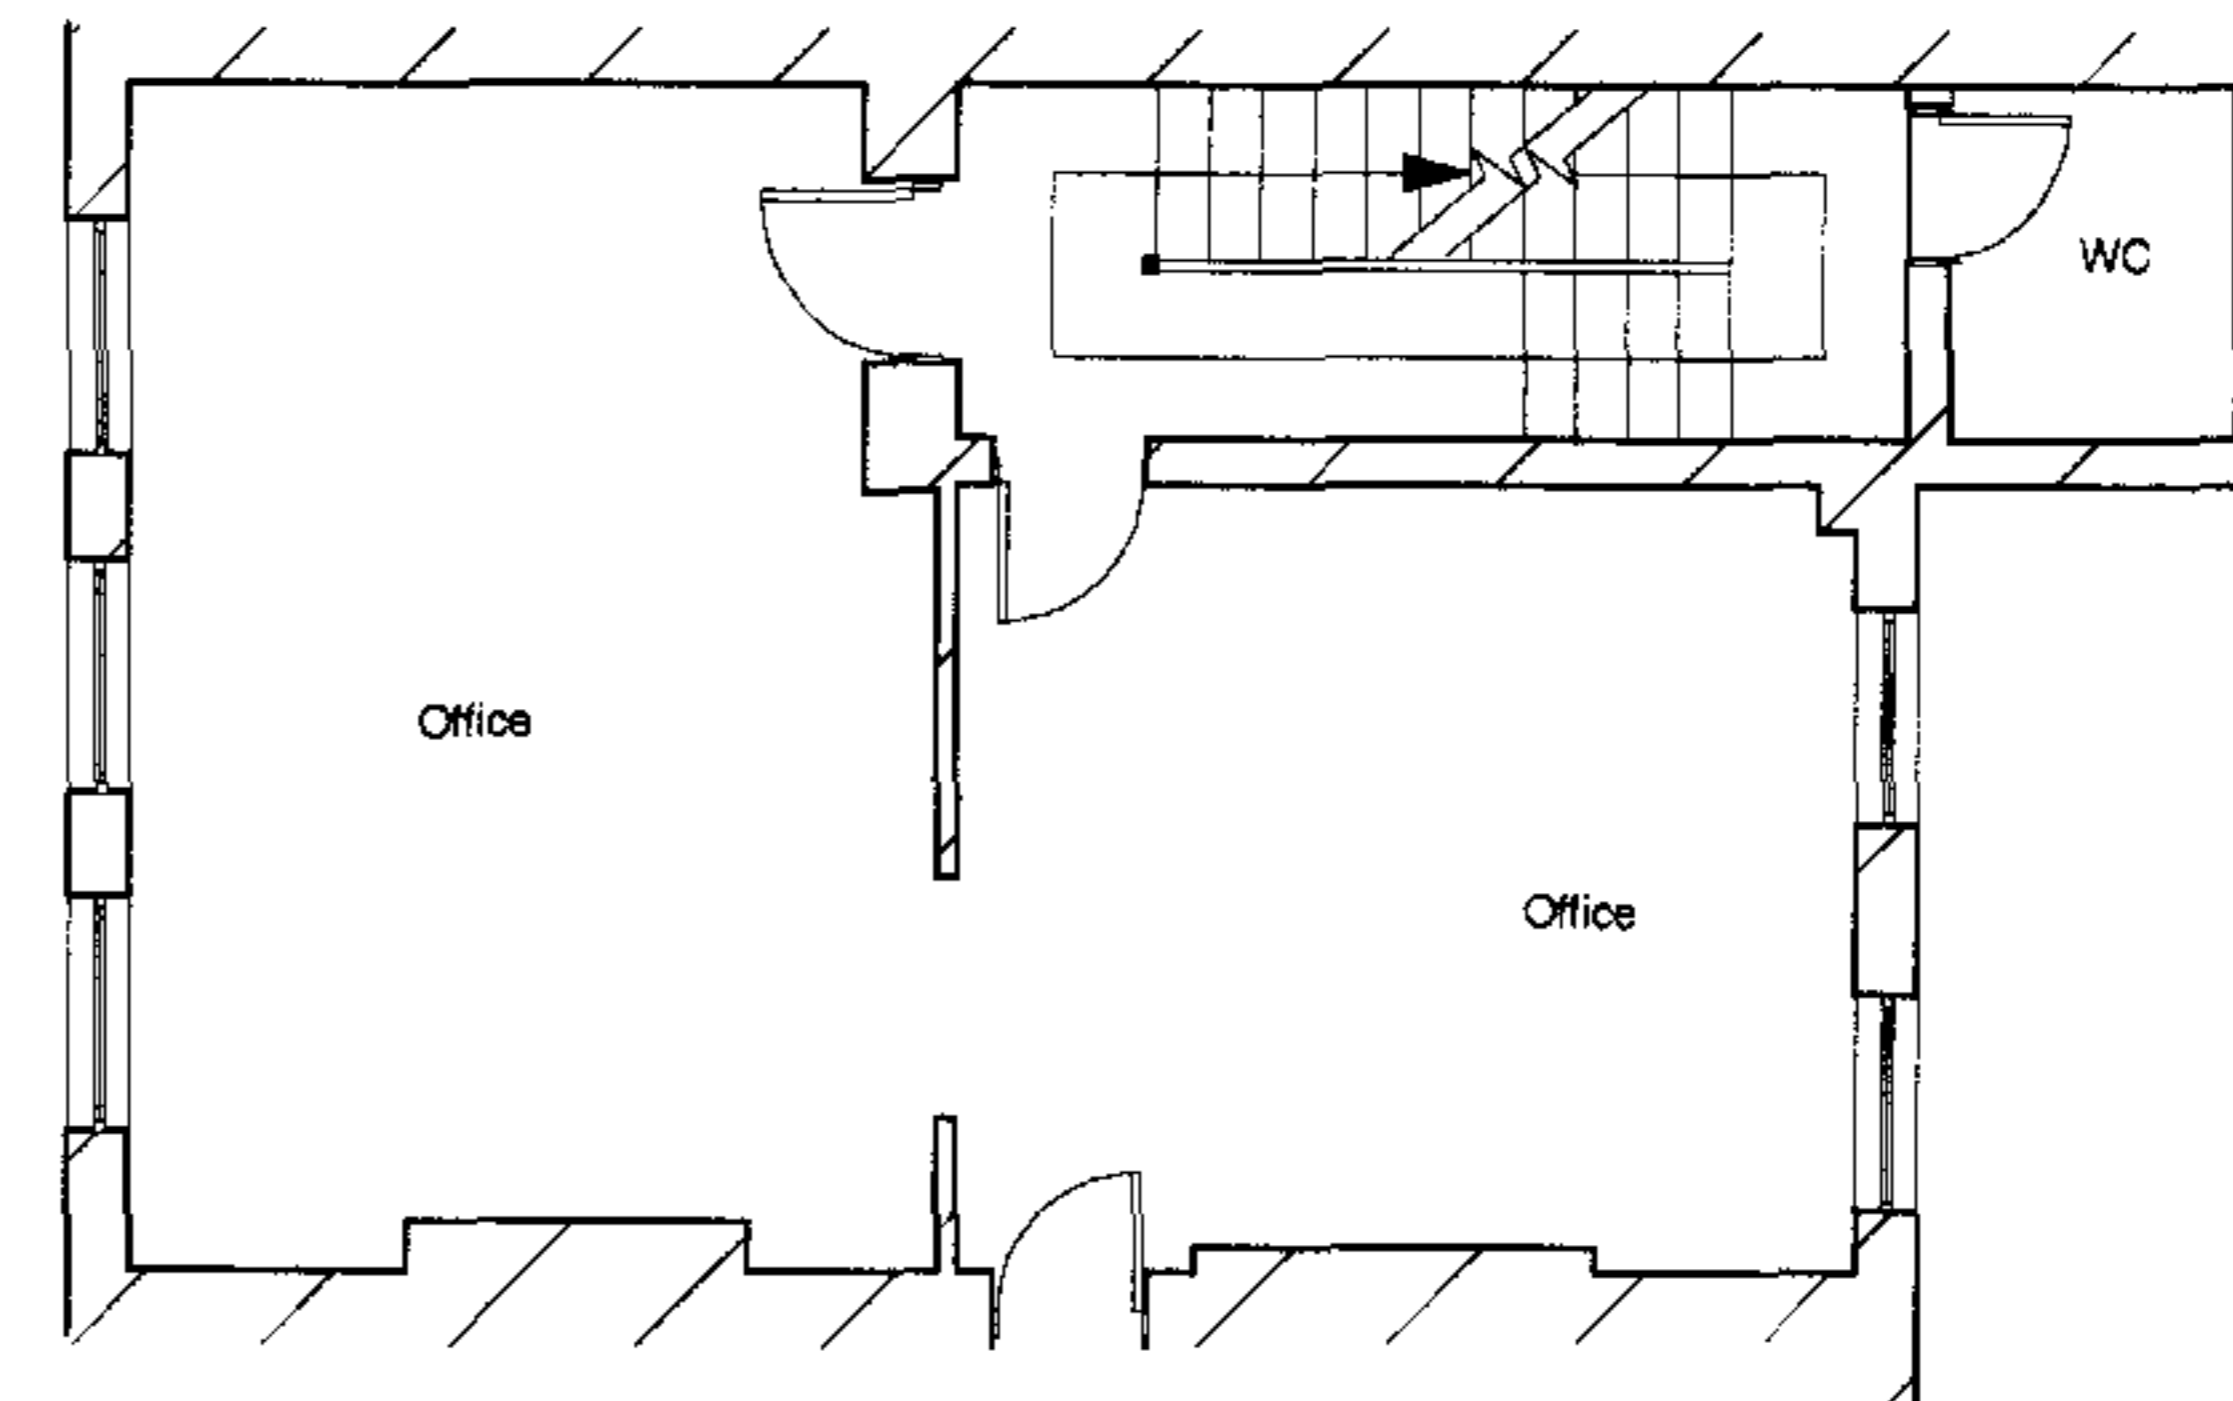

Third Floor Plan

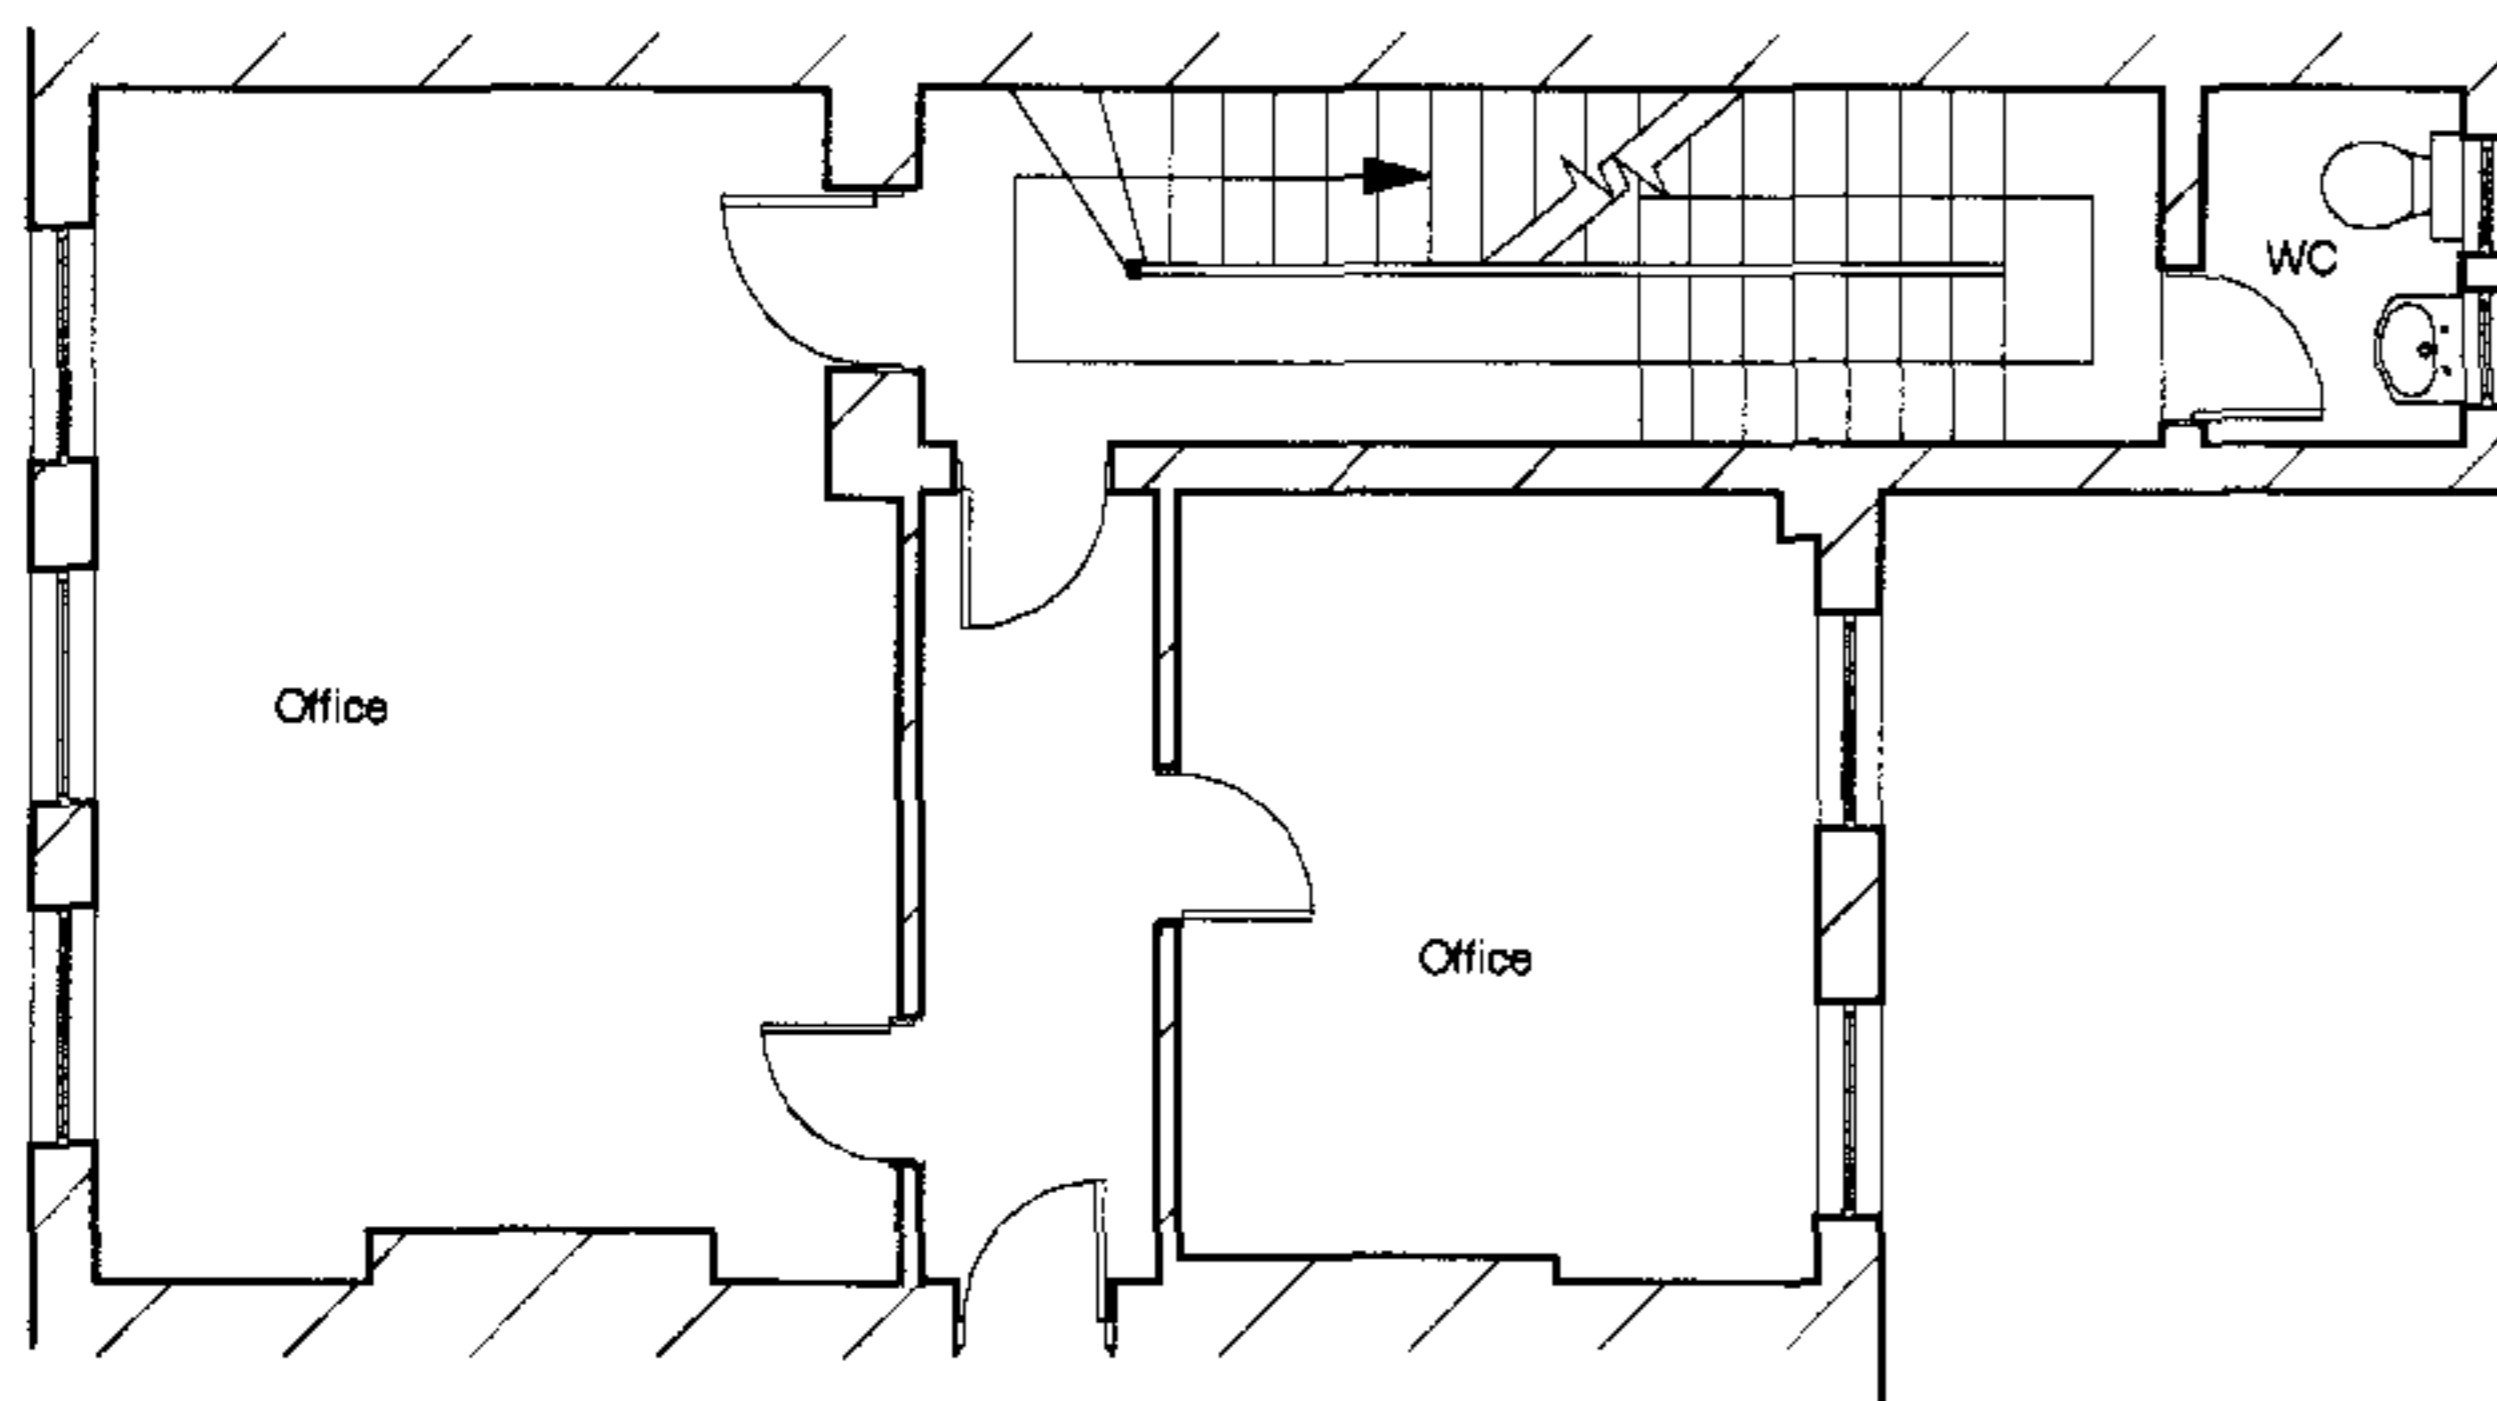

Second Floor Plan

Author	Draw	Comments

Day No.  
 1

Stuart Parkes Architect  
 1127 Broadway  
 London, NW1 0NE

Client  
 Mr S Patel

The 146 Camden High Street  
 London, NW1 0NE  
 Existing Floor Plans

Job No.	1127	Draw No.	104
Client Ref.	SF	Date	JUNE '04