

Existing First Floor Plan scale 1: 50 @ A3

200

Issued For

General Notes  
 THIS DRAWING HAS BEEN PREPARED BY DS DESIGN SOLUTIONS AND THE DATA CONTAINED HEREIN MAY BE USED OR REPRODUCED ONLY WITH DS DESIGN SOLUTIONS' APPROVAL


Rev	Description	Date	Signed	Checked

Notes:  
 All dimensional discrepancies to be reported to architect  
 The contractor must check all dimensions on site before construction / fabrication

Scale	Date	Drawn by	Checked by
1:50@A3	02.06.2004	MJ	DS
Drawing Title Existing First Floor Plan			
Project 16 Kidderpore Gardens			

**DS**  
 design solutions  
 50A Chesham Avenue  
 London NW6 7BE  
 Phone 020 8630 4863  
 Fax 020 8457 3683  
 ds@sand.co.uk

Project no. | Drawing no. | Revision

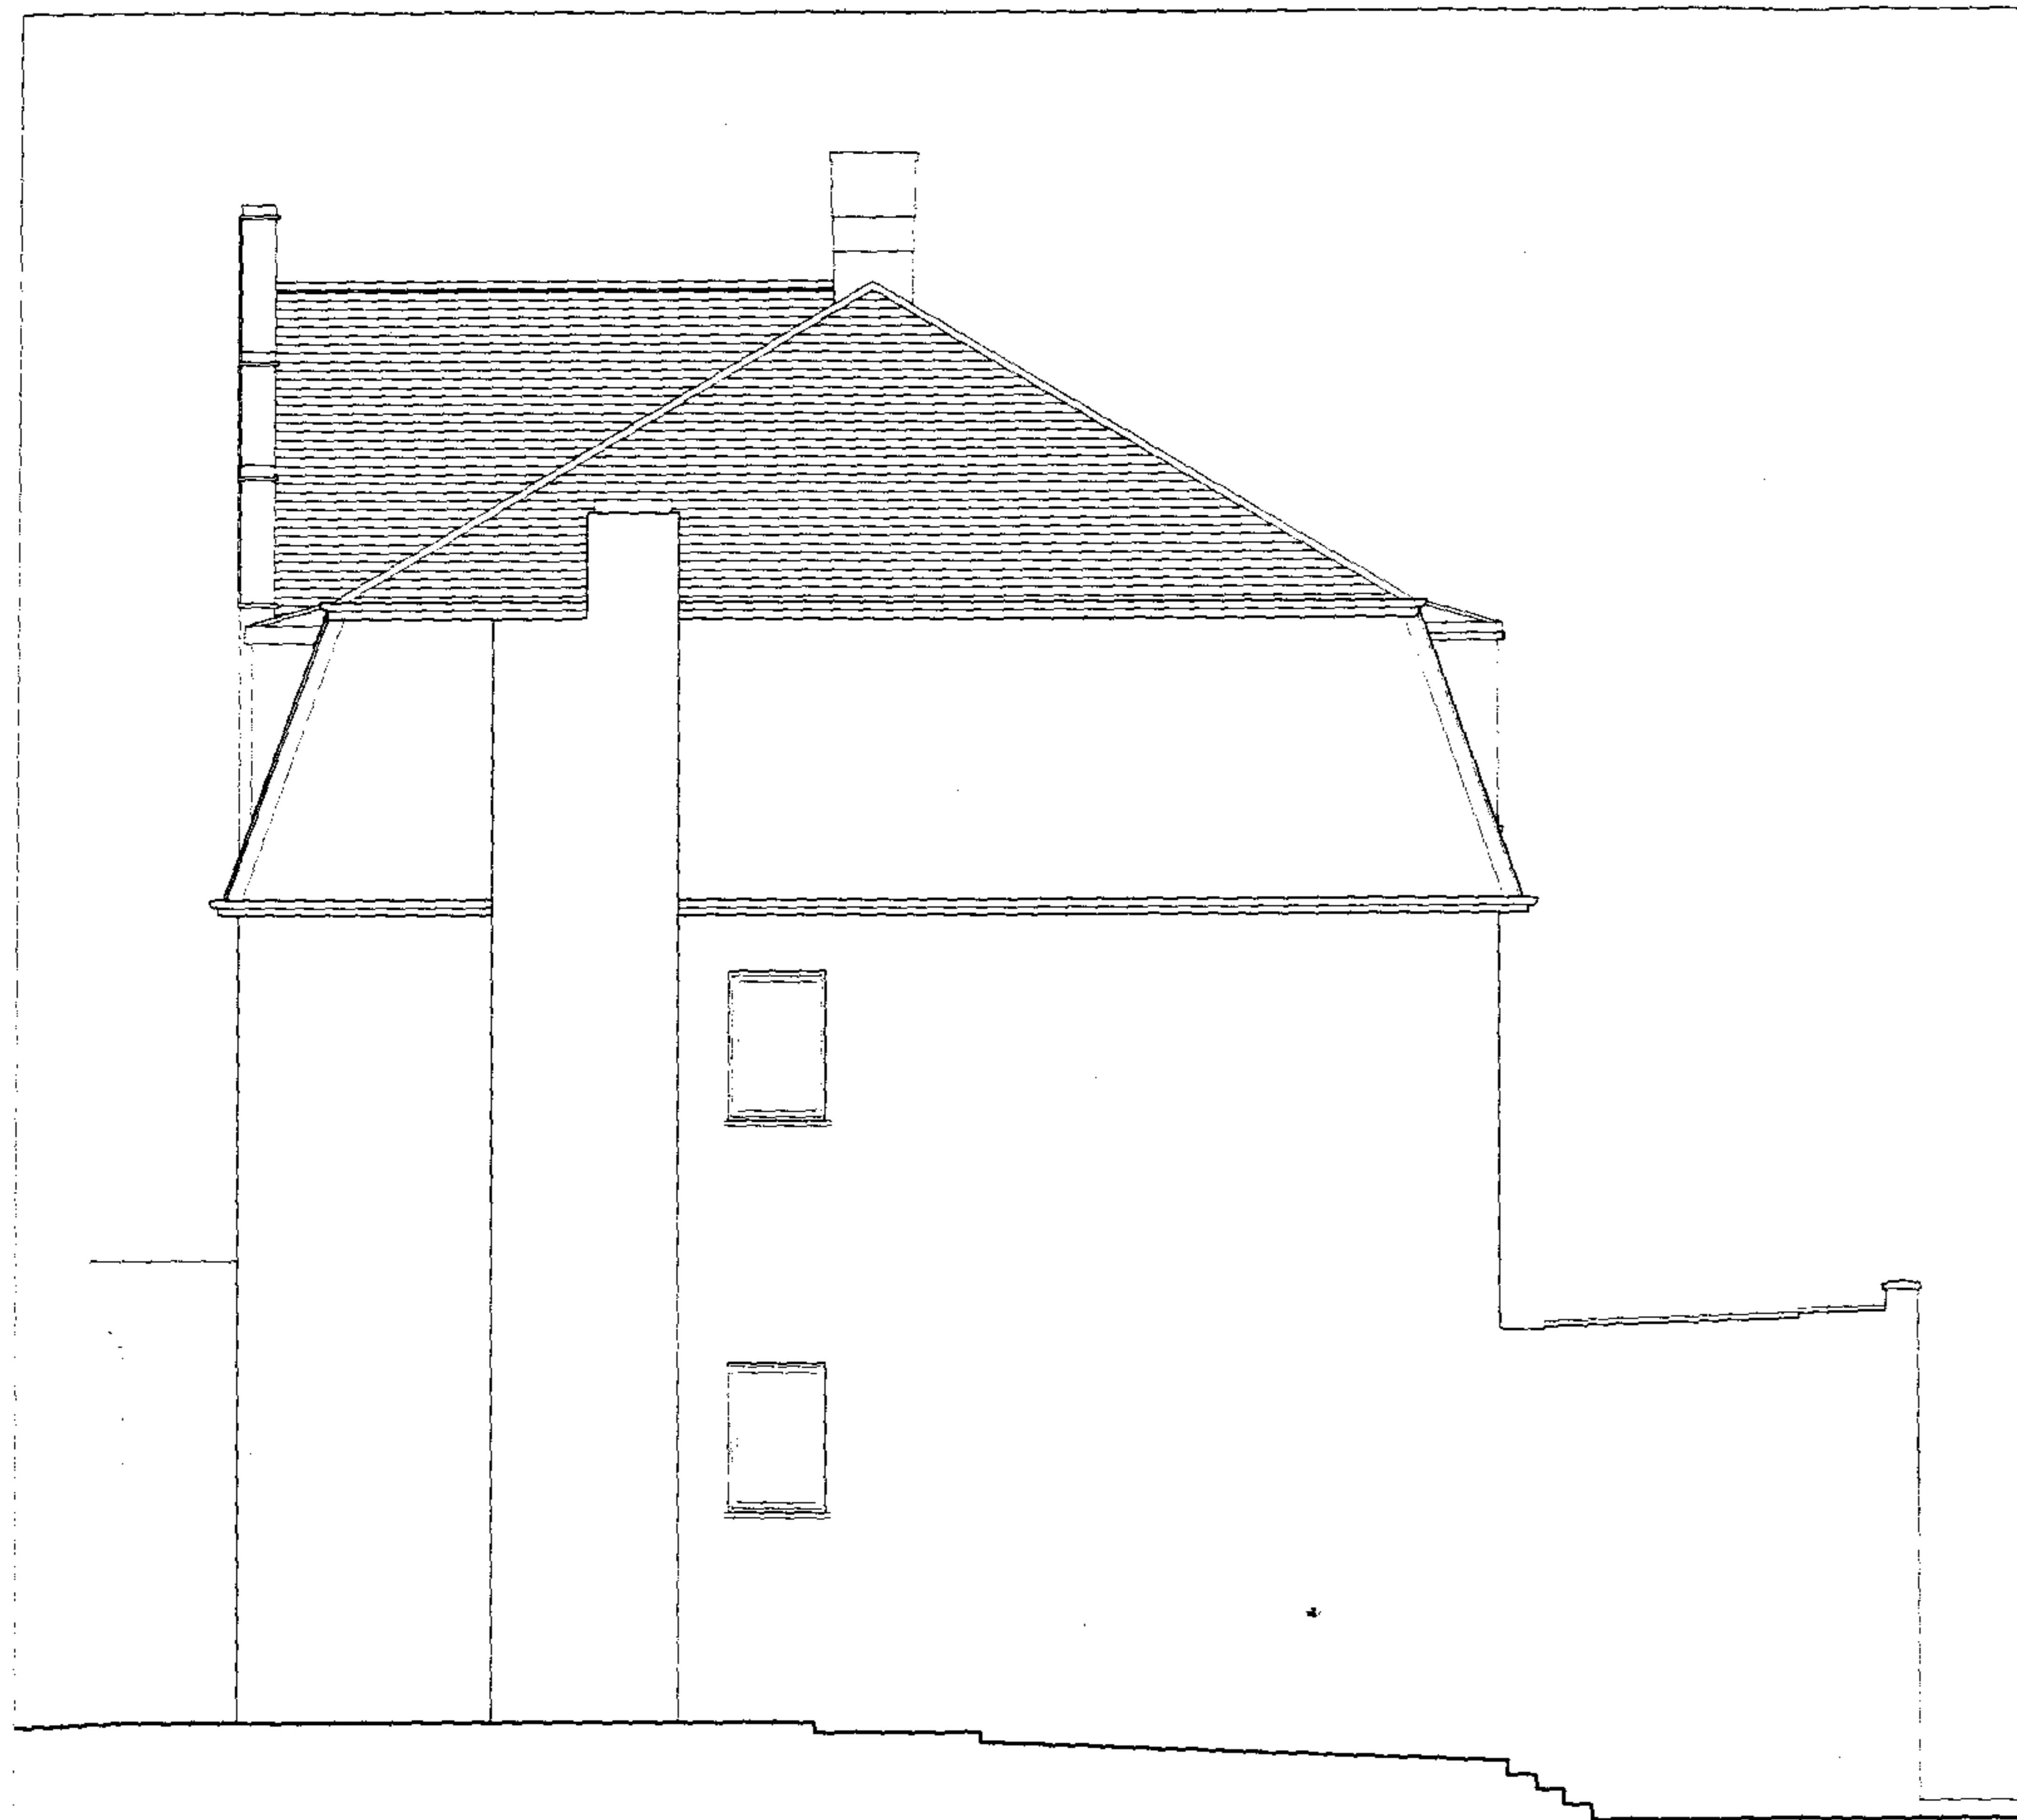

Existing Side Elevation



Existing Rear Elevation

2004/10064/P

Issued For

General Notes:  
THIS DRAWING HAS BEEN PREPARED BY DS DESIGN SOLUTIONS AND THE DATA CONTAINED HEREIN MAY BE USED OR REPRODUCED ONLY WITH DS DESIGN SOLUTIONS' APPROVAL.

Rev.	Description	Date	Signed	Checked

Notes


All dimensional discrepancies to be reported to architect  
The contractor must check all dimensions on site before construction / fabrication

Scale	Date	Drawn by	Checked by
1:100@A3	04.06.2004	MJ	DS
Drawing Title			
Existing Side Elevation Existing Rear Elevation			
Project			
16 Kidderpore Gardens, London NW6			

**DS** design solutions ds@svr.co.uk

50A Chischurch Avenue  
London NW6 7BE  
Phone 020 8457 4663  
Fax 020 8457 3663

Project no.      Drawing no.

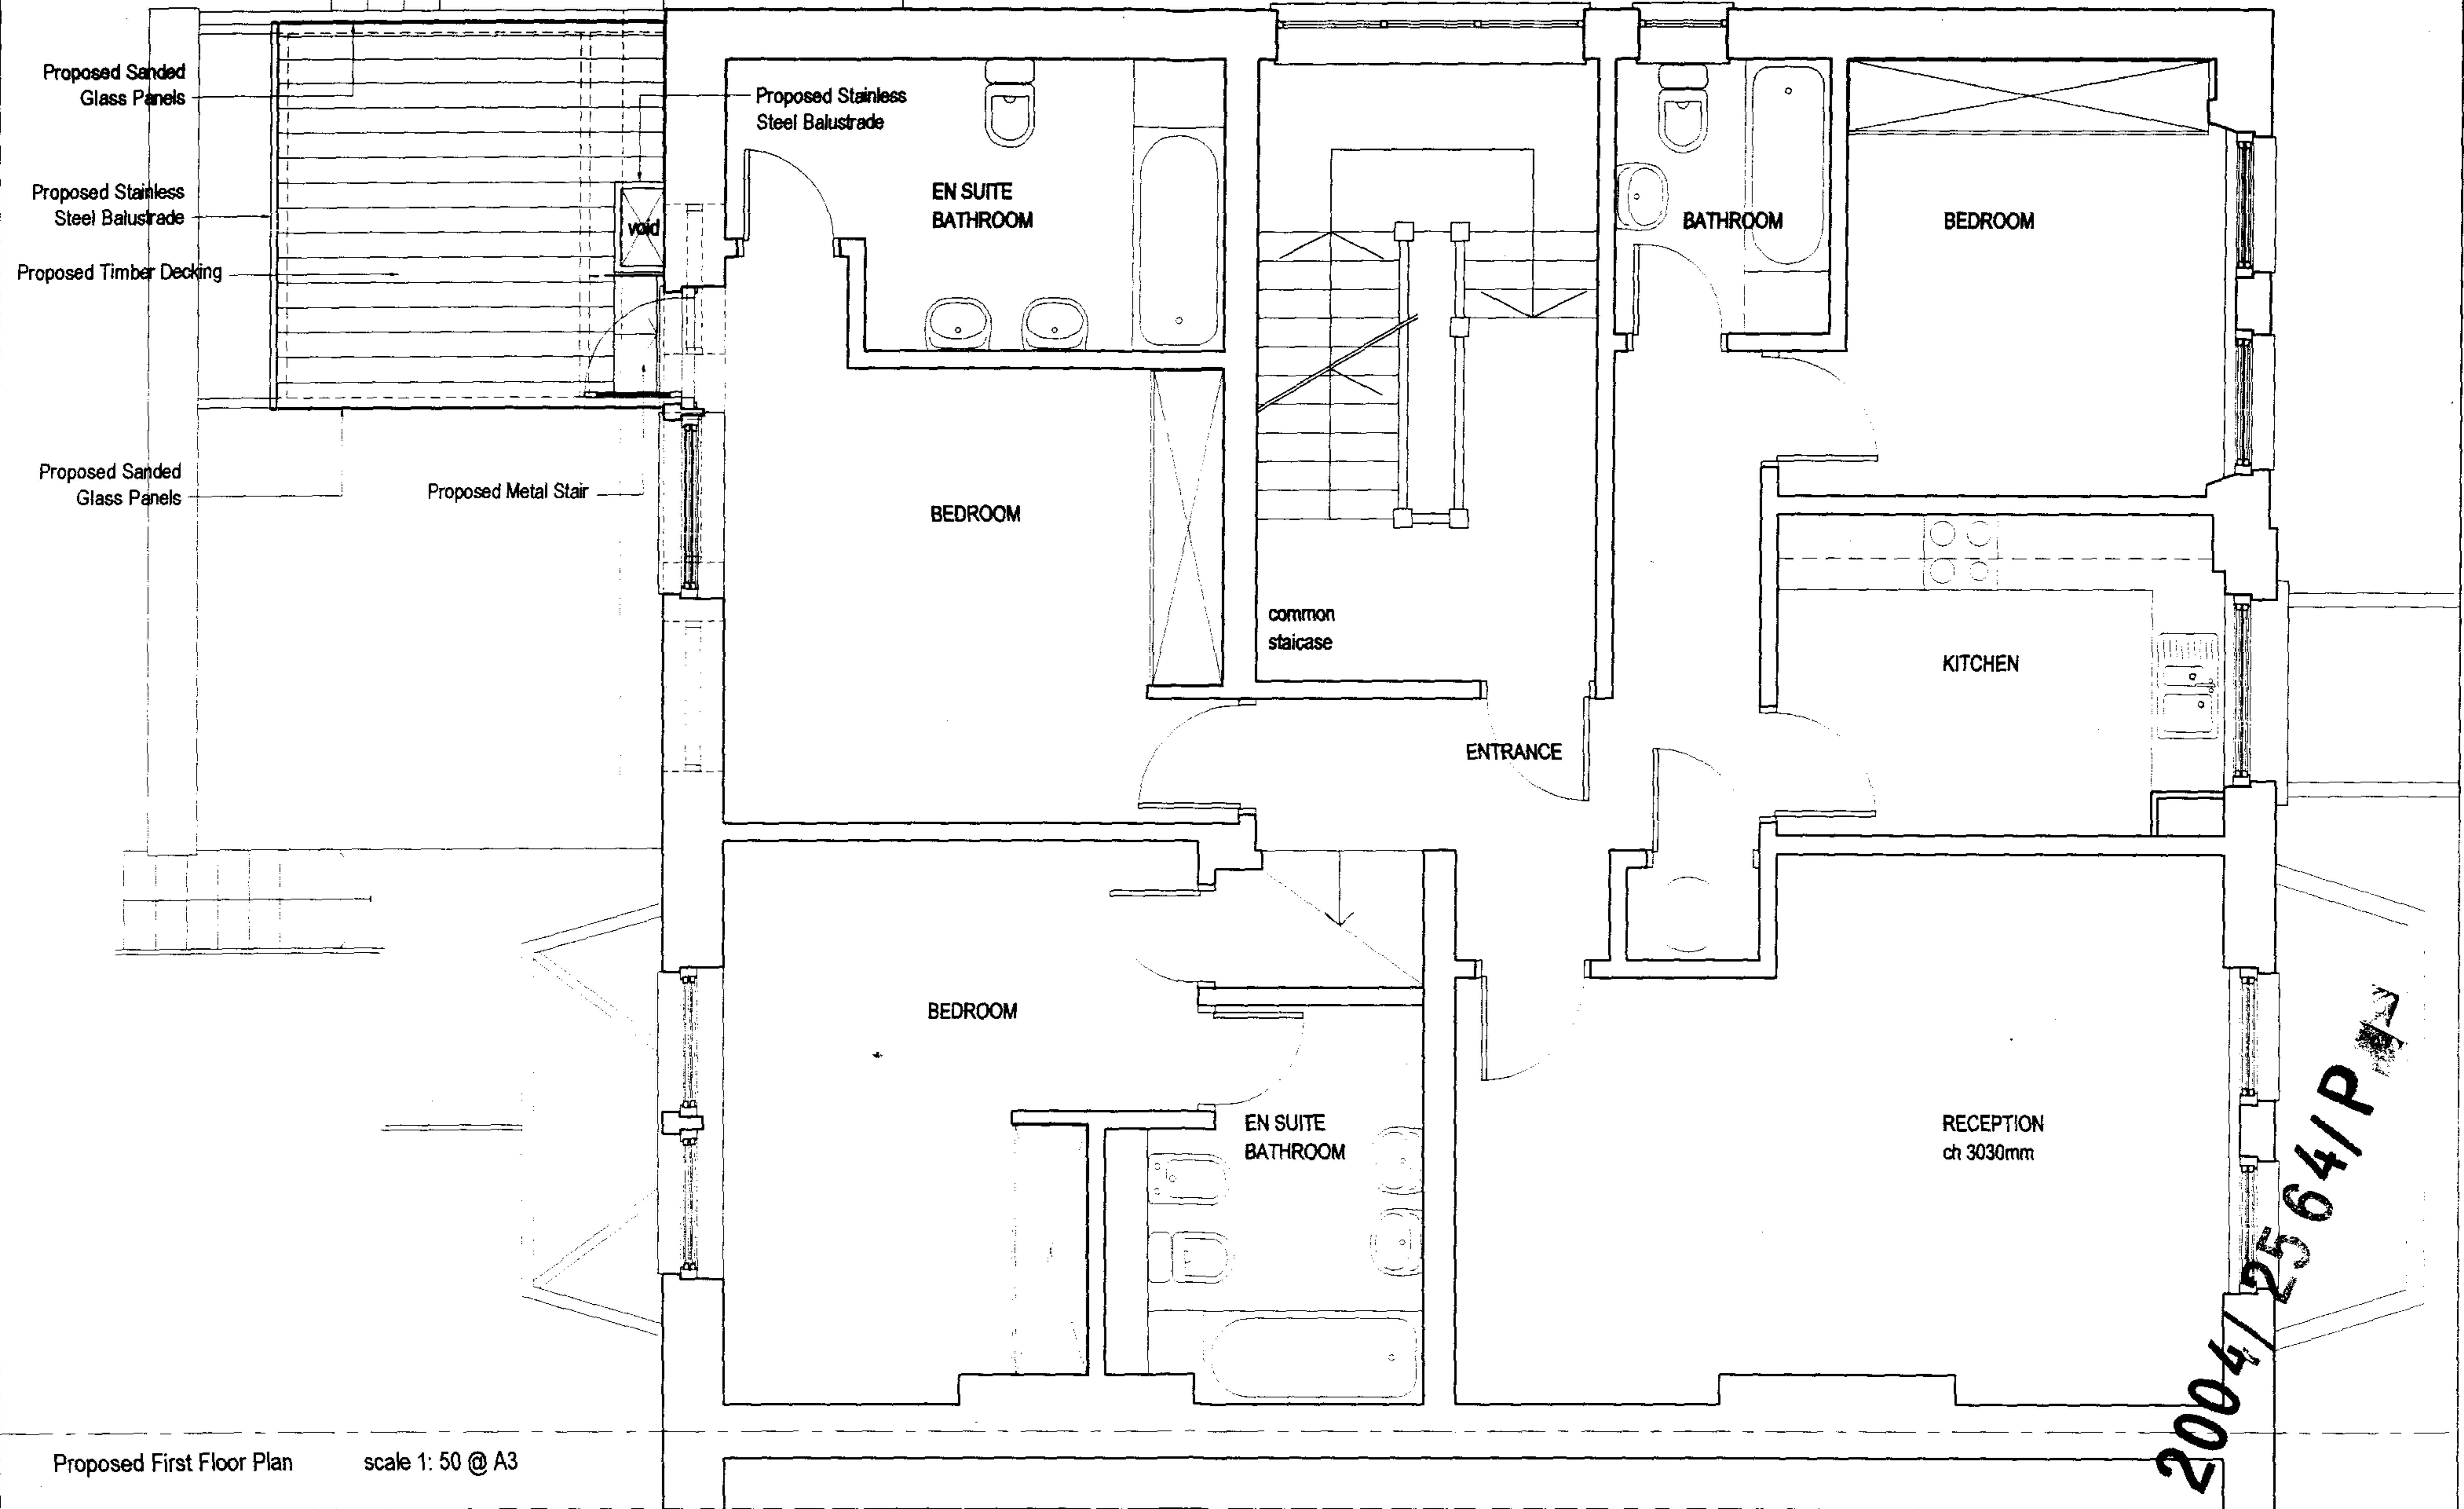

Proposed First Floor Plan scale 1: 50 @ A3

2004/2564/P

Issued For

General Notes:  
THIS DRAWING HAS BEEN PREPARED BY DS DESIGN SOLUTIONS AND THE DATA CONTAINED HEREIN MAY BE USED OR REPRODUCED ONLY WITH DS DESIGN SOLUTIONS' APPROVAL

Rev	Description	Date	Signed	Checked


Notes:  
All dimensional discrepancies to be reported to architect  
The contractor must check all dimensions on site before construction / fabrication

Scale	Date	Drawn by	Checked by
1:50@A3	03.06.2004	MJ	DS
Drawing Title Proposed First Floor Plan			
Project 16 Kidderpore Gardens London NW3			


**DS**  
design solutions ds@dsrvic.co.uk

50A Christchurch Avenue  
London NW5 7BE  
Phone 020 8830 4863  
Fax 020 8457 3683

Project no. 04/038	Drawing no. 010	Revision 00
-----------------------	--------------------	----------------

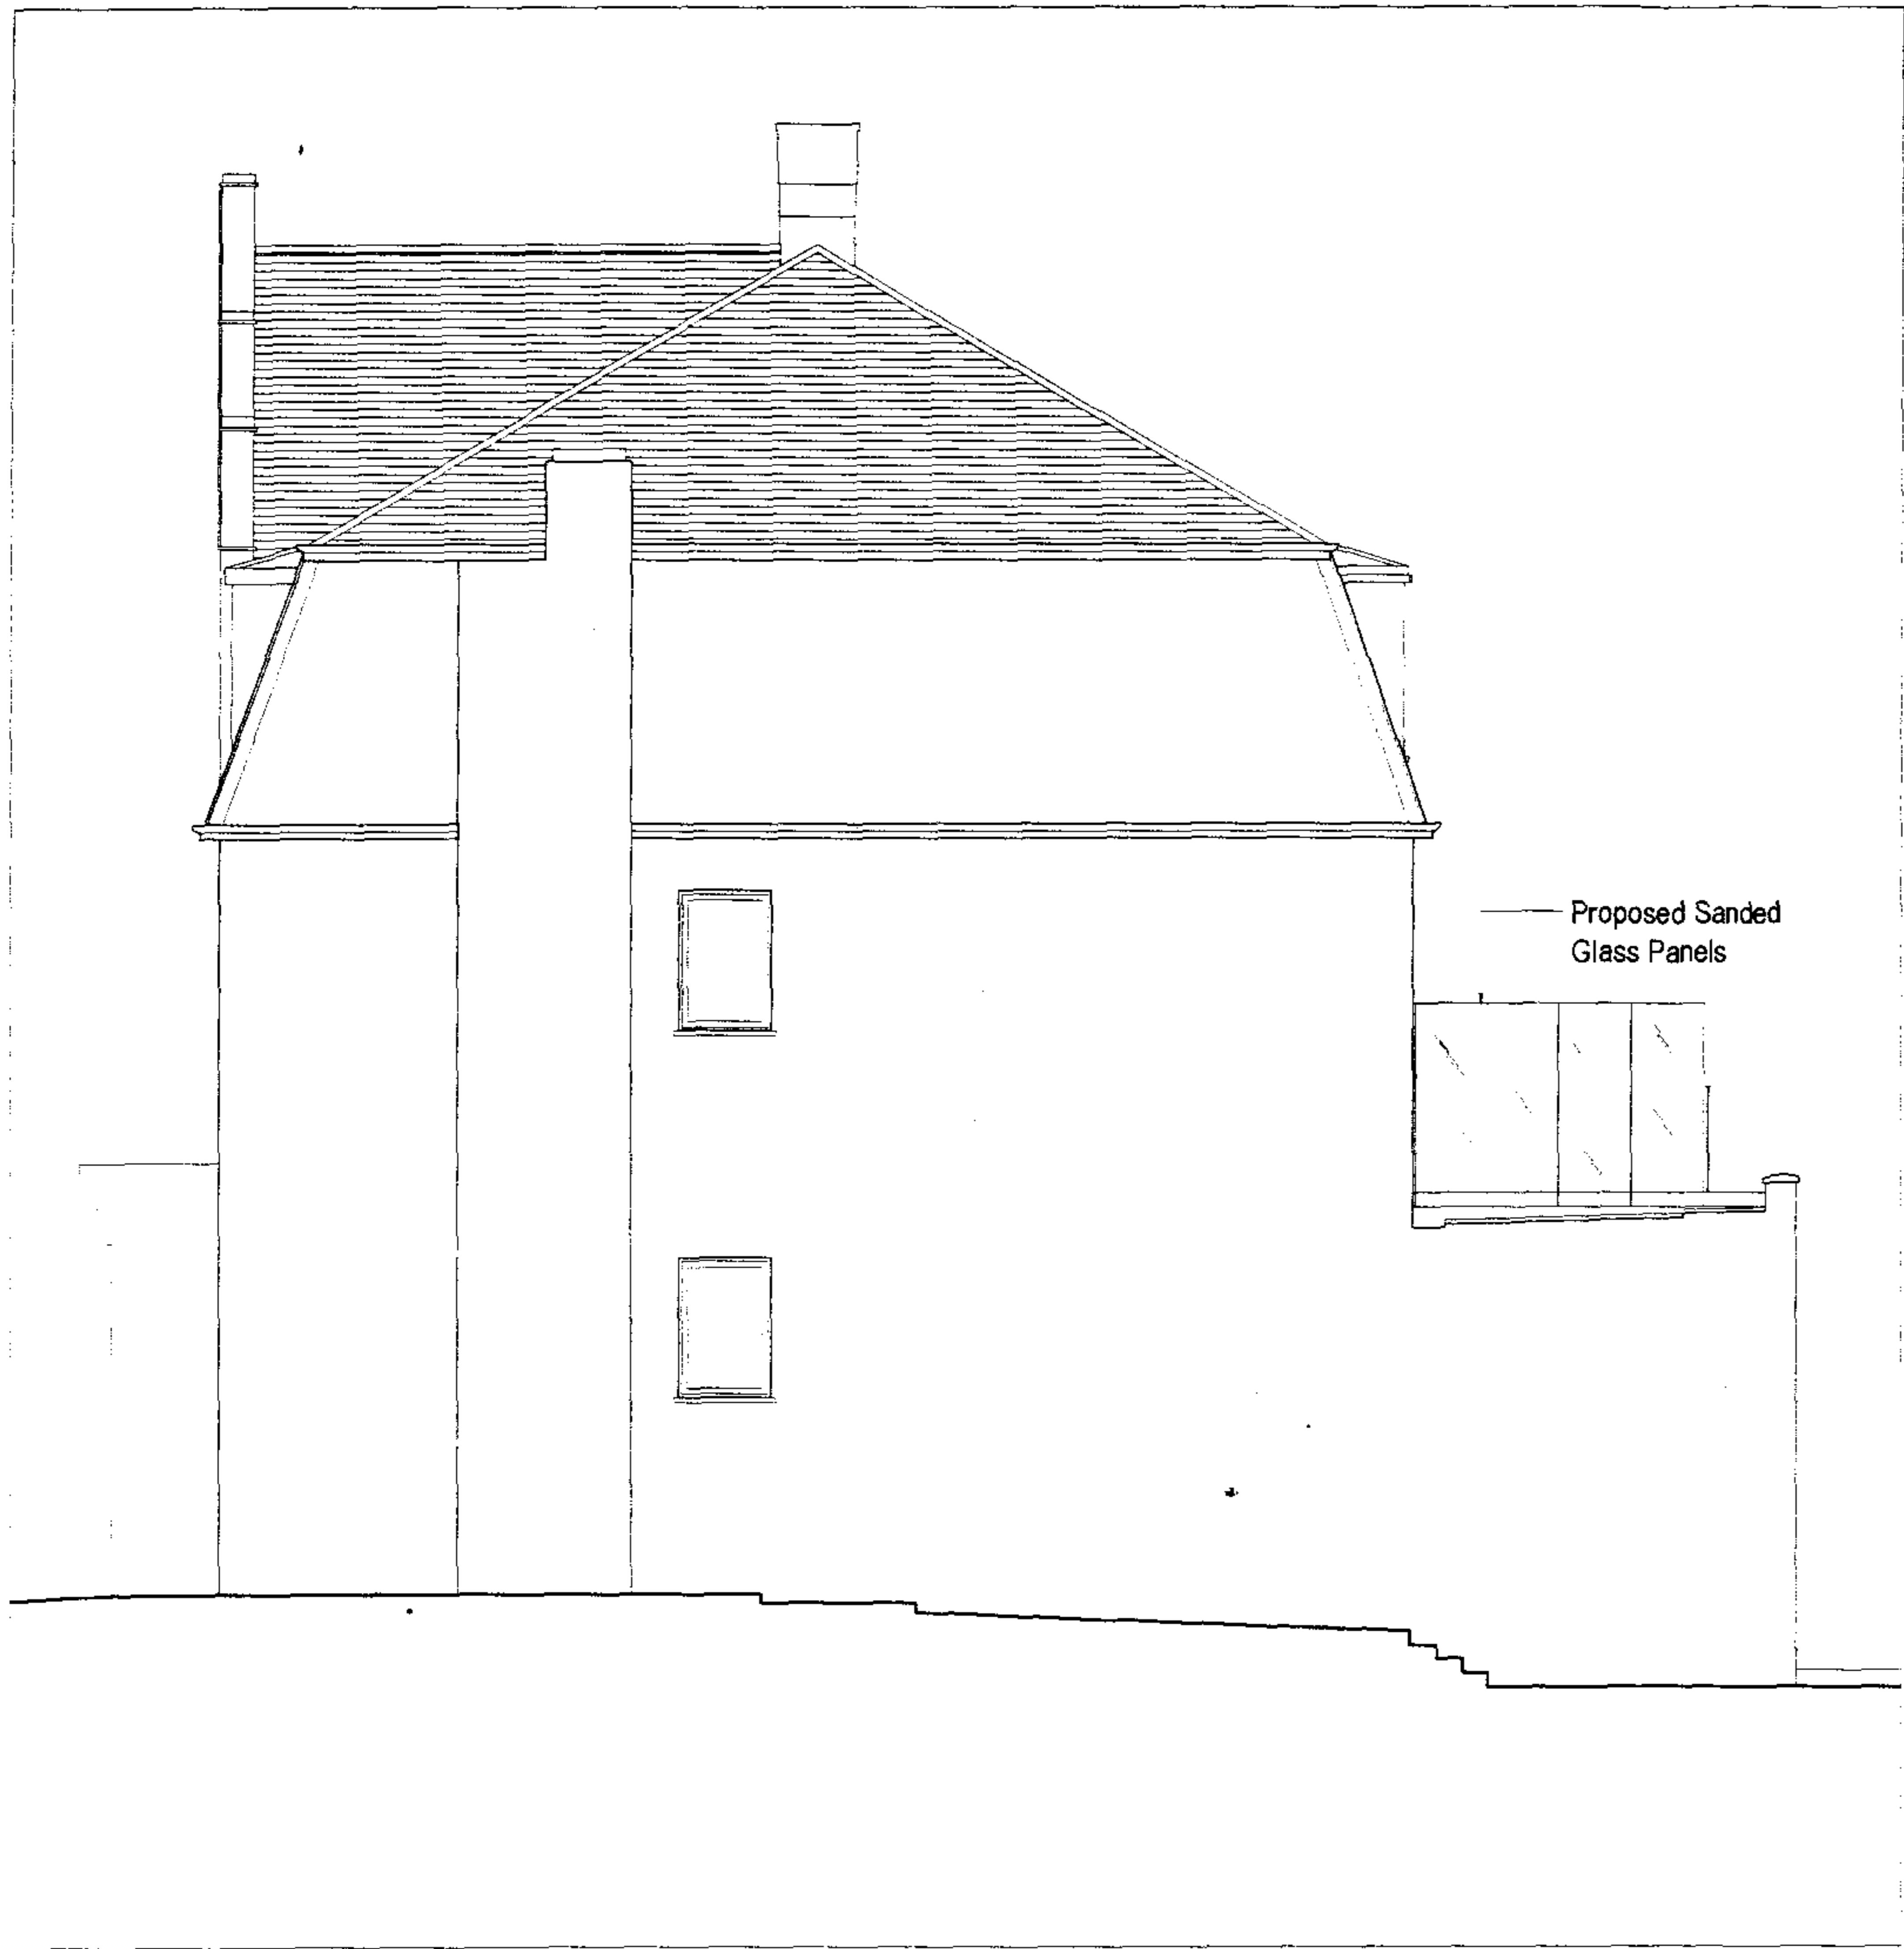

Proposed Side Elevation

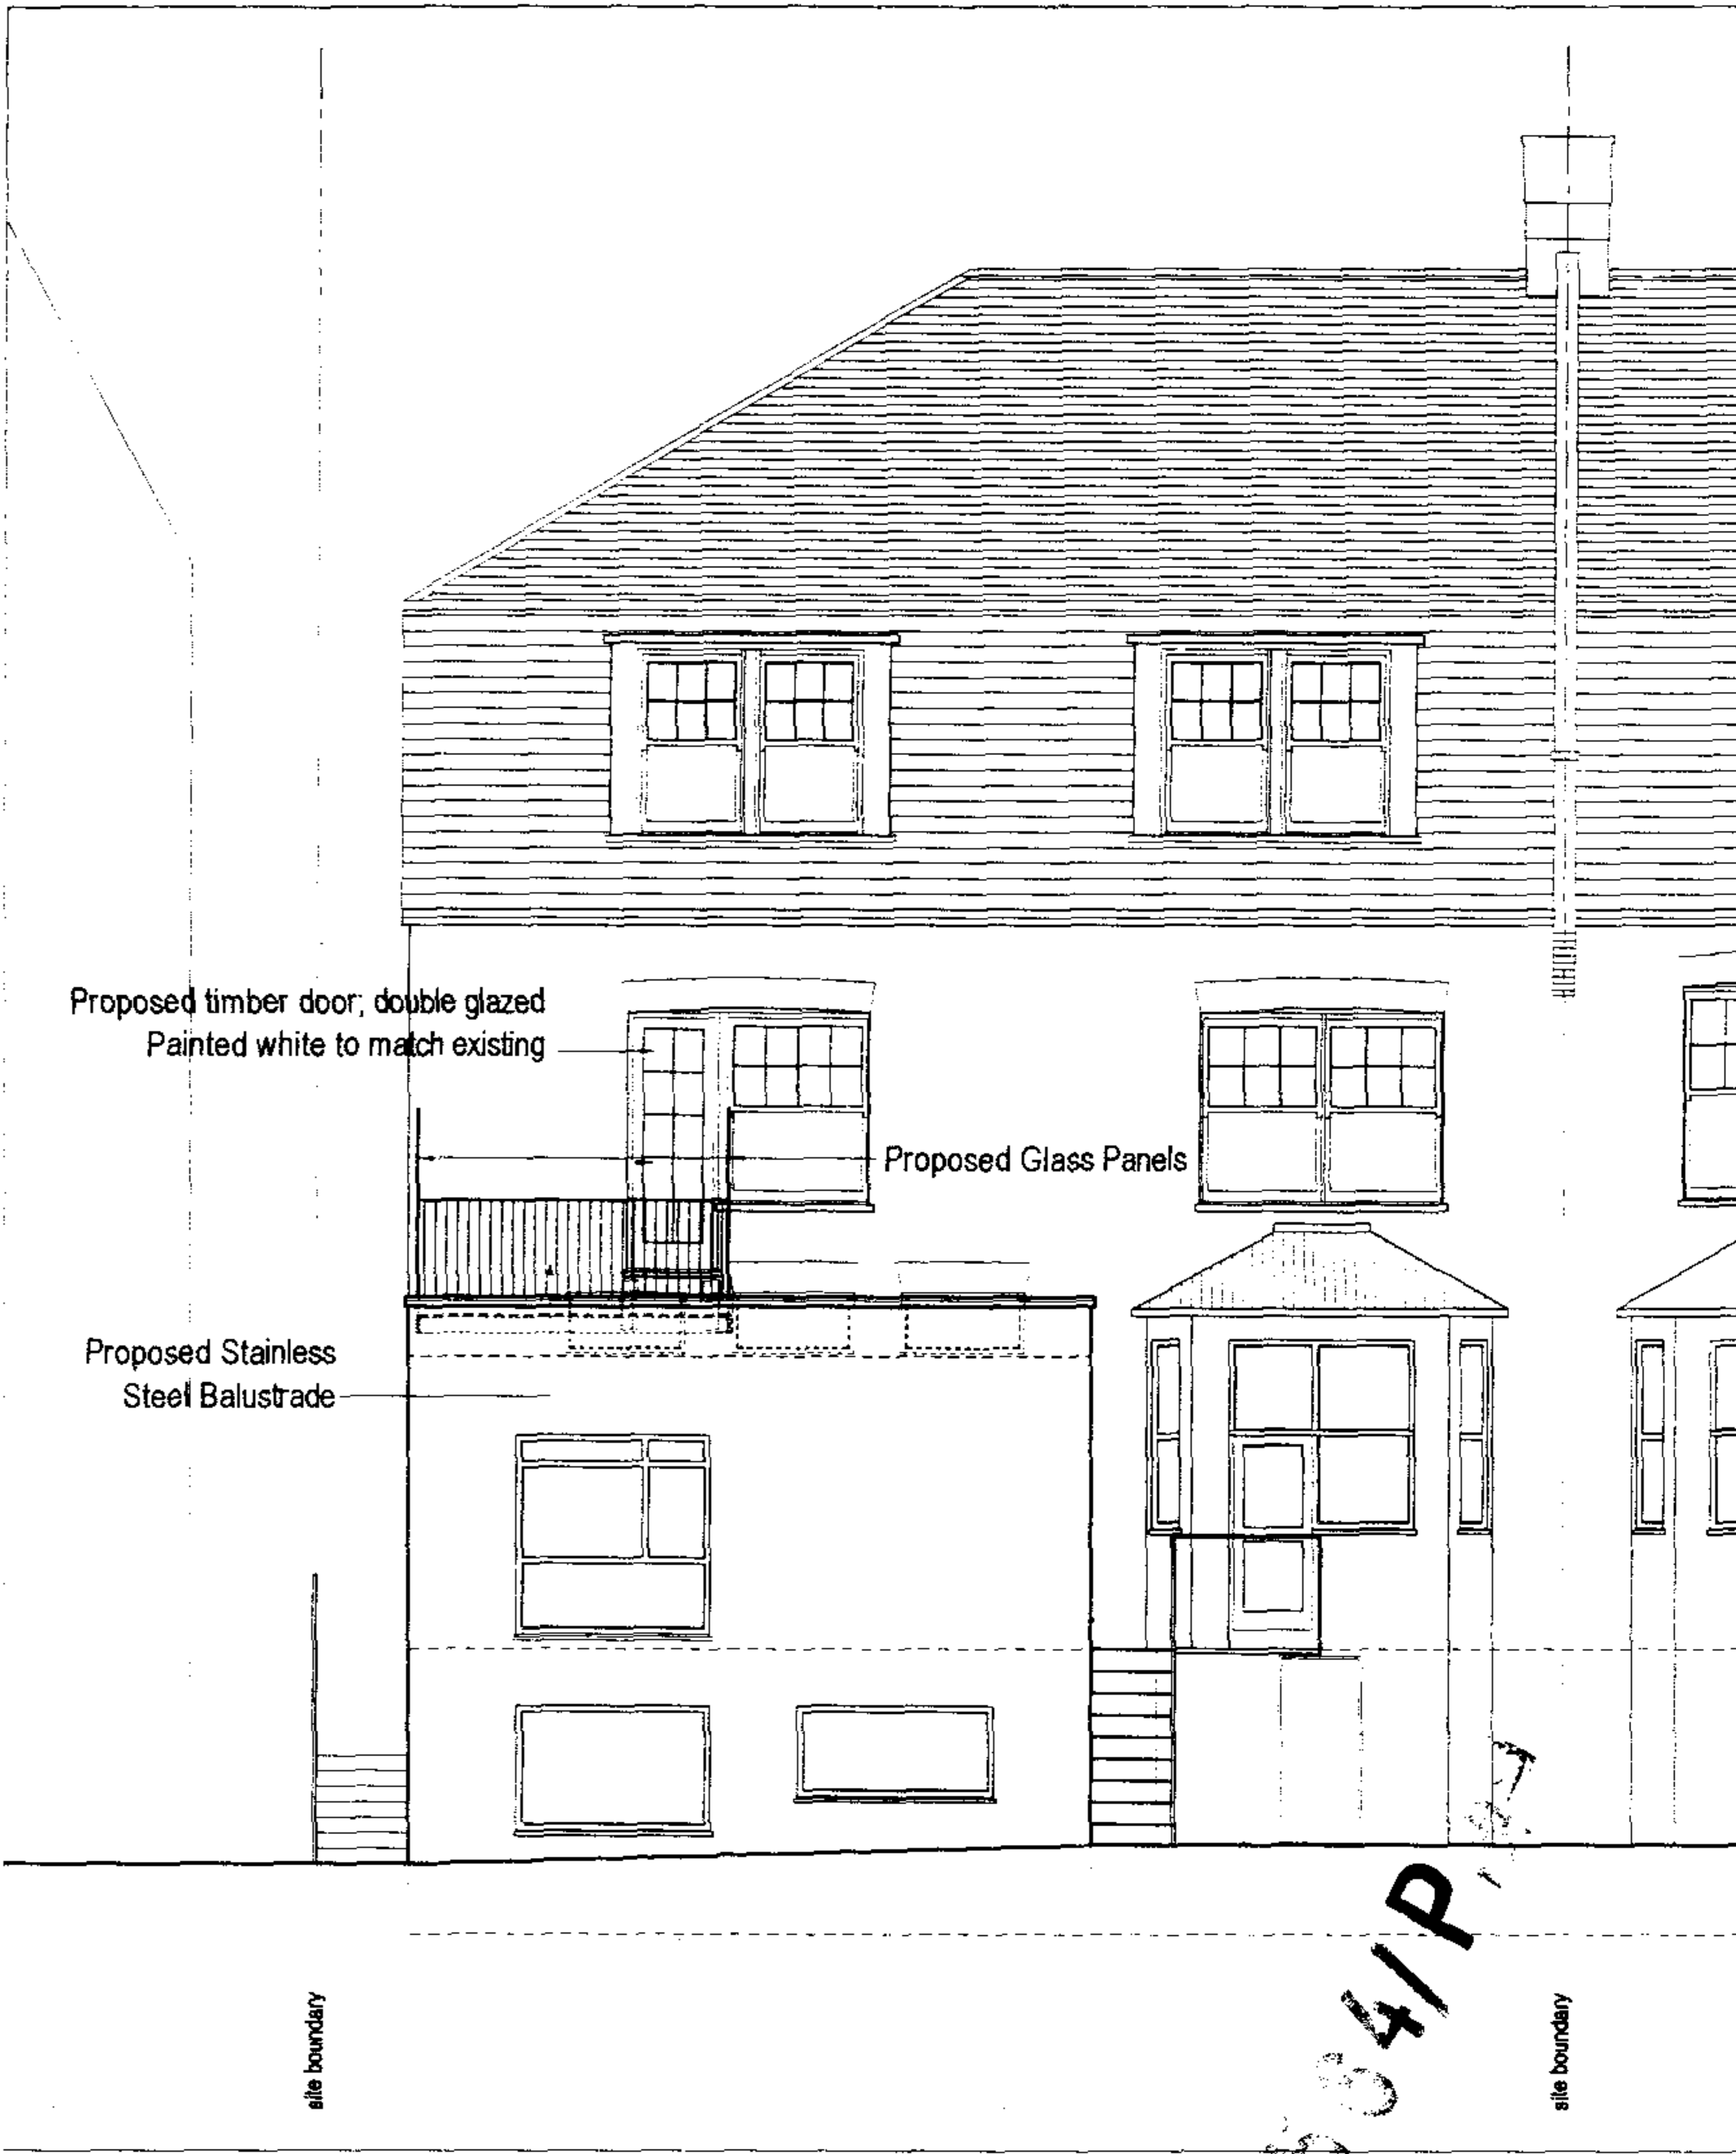

Proposed Rear Elevation

General Notes  
 THIS DRAWING HAS BEEN PREPARED BY DS DESIGN SOLUTIONS AND THE DATA CONTAINED HEREIN MAY BE USED OR REPRODUCED ONLY WITH DS DESIGN SOLUTIONS' APPROVAL

Rev	Description	Date	Signed	Checked

Notes:  
 All dimensional discrepancies to be reported to architect  
 The contractor must check all dimensions on site before construction / fabrication

Scale	Date	Drawn by	Checked by
1:100@A3	04.06.2004	MJ	DS
Drawing Title			
Proposed Side Elevation Proposed Rear Elevation			
Project			
16 Kidderpore Gardens, London NW3			

**DS** design solutions ds@svdc.co.uk

SOA Christchurch Avenue  
 London NW3 7BE  
 Phone 020 8630 4663  
 Fax 020 8457 3663

Project no.	Drawing no.	Revision
04/038	011	00

2004/2504/P/17A