





PH-1.01 View of existing doorway to 5th floor galley area




PH-1.02 View of existing balcony to 5th floor gallery space

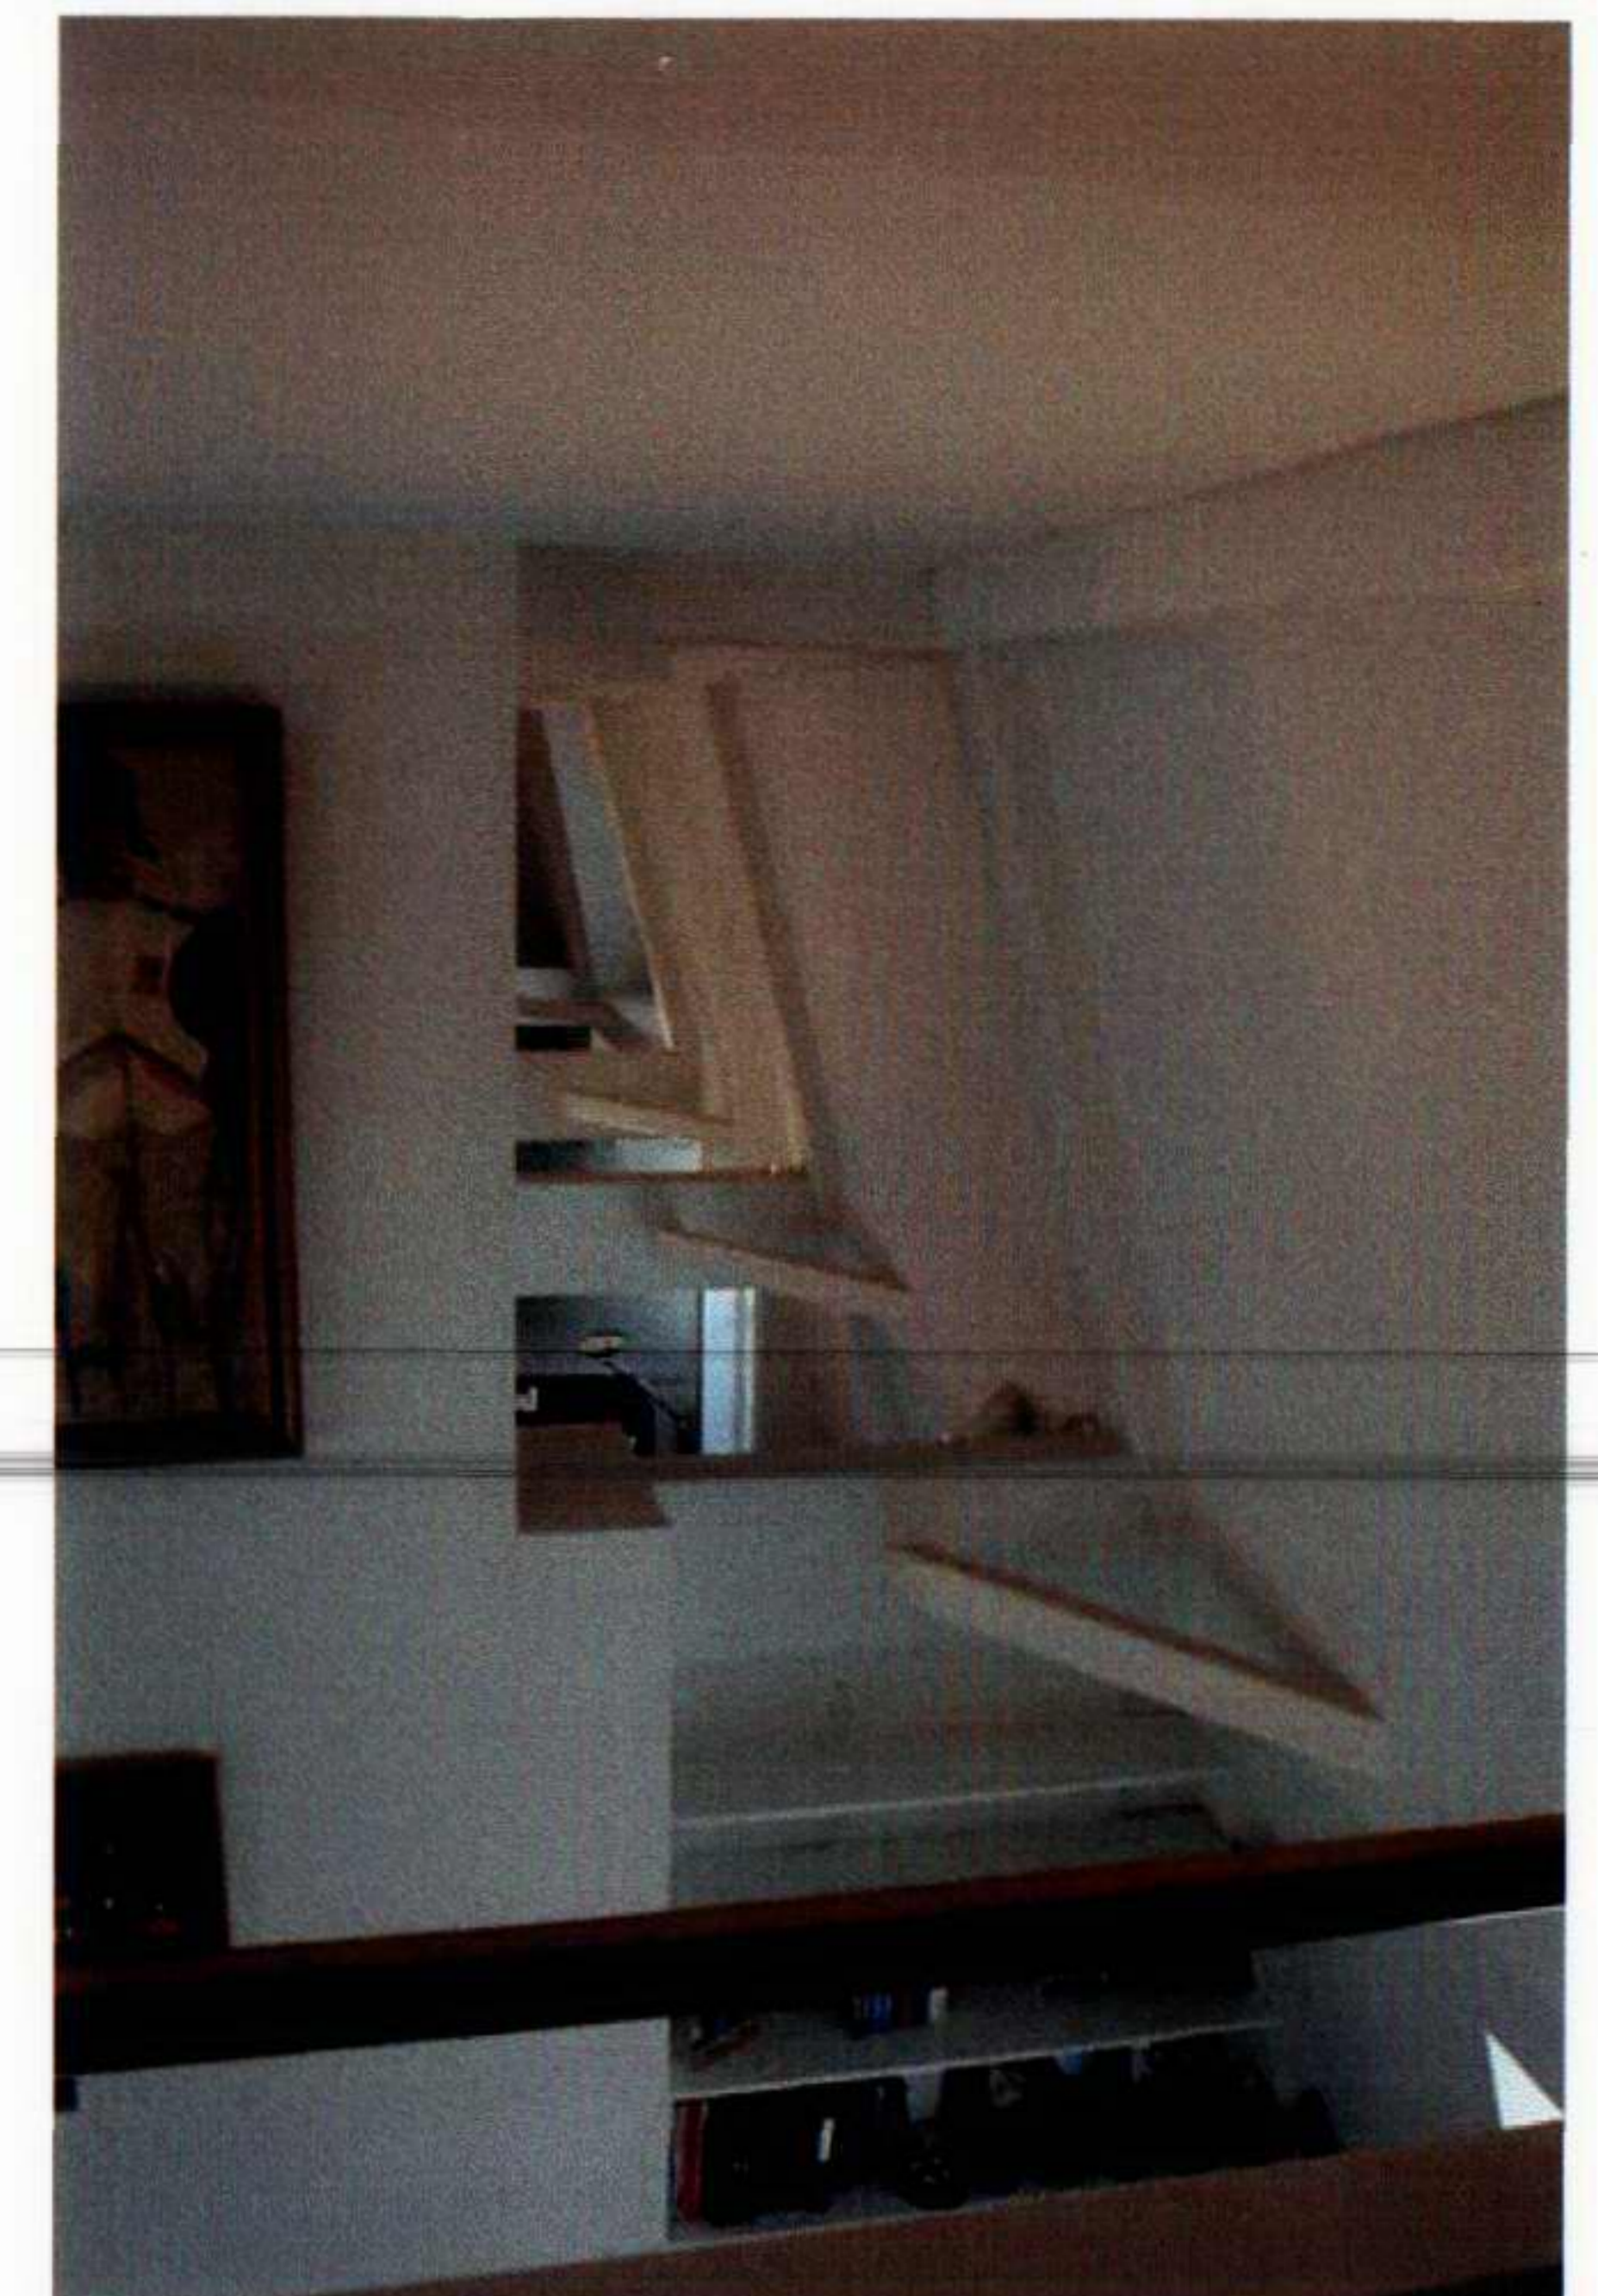


PH-1.03 View from gallery to proposed meeting area below

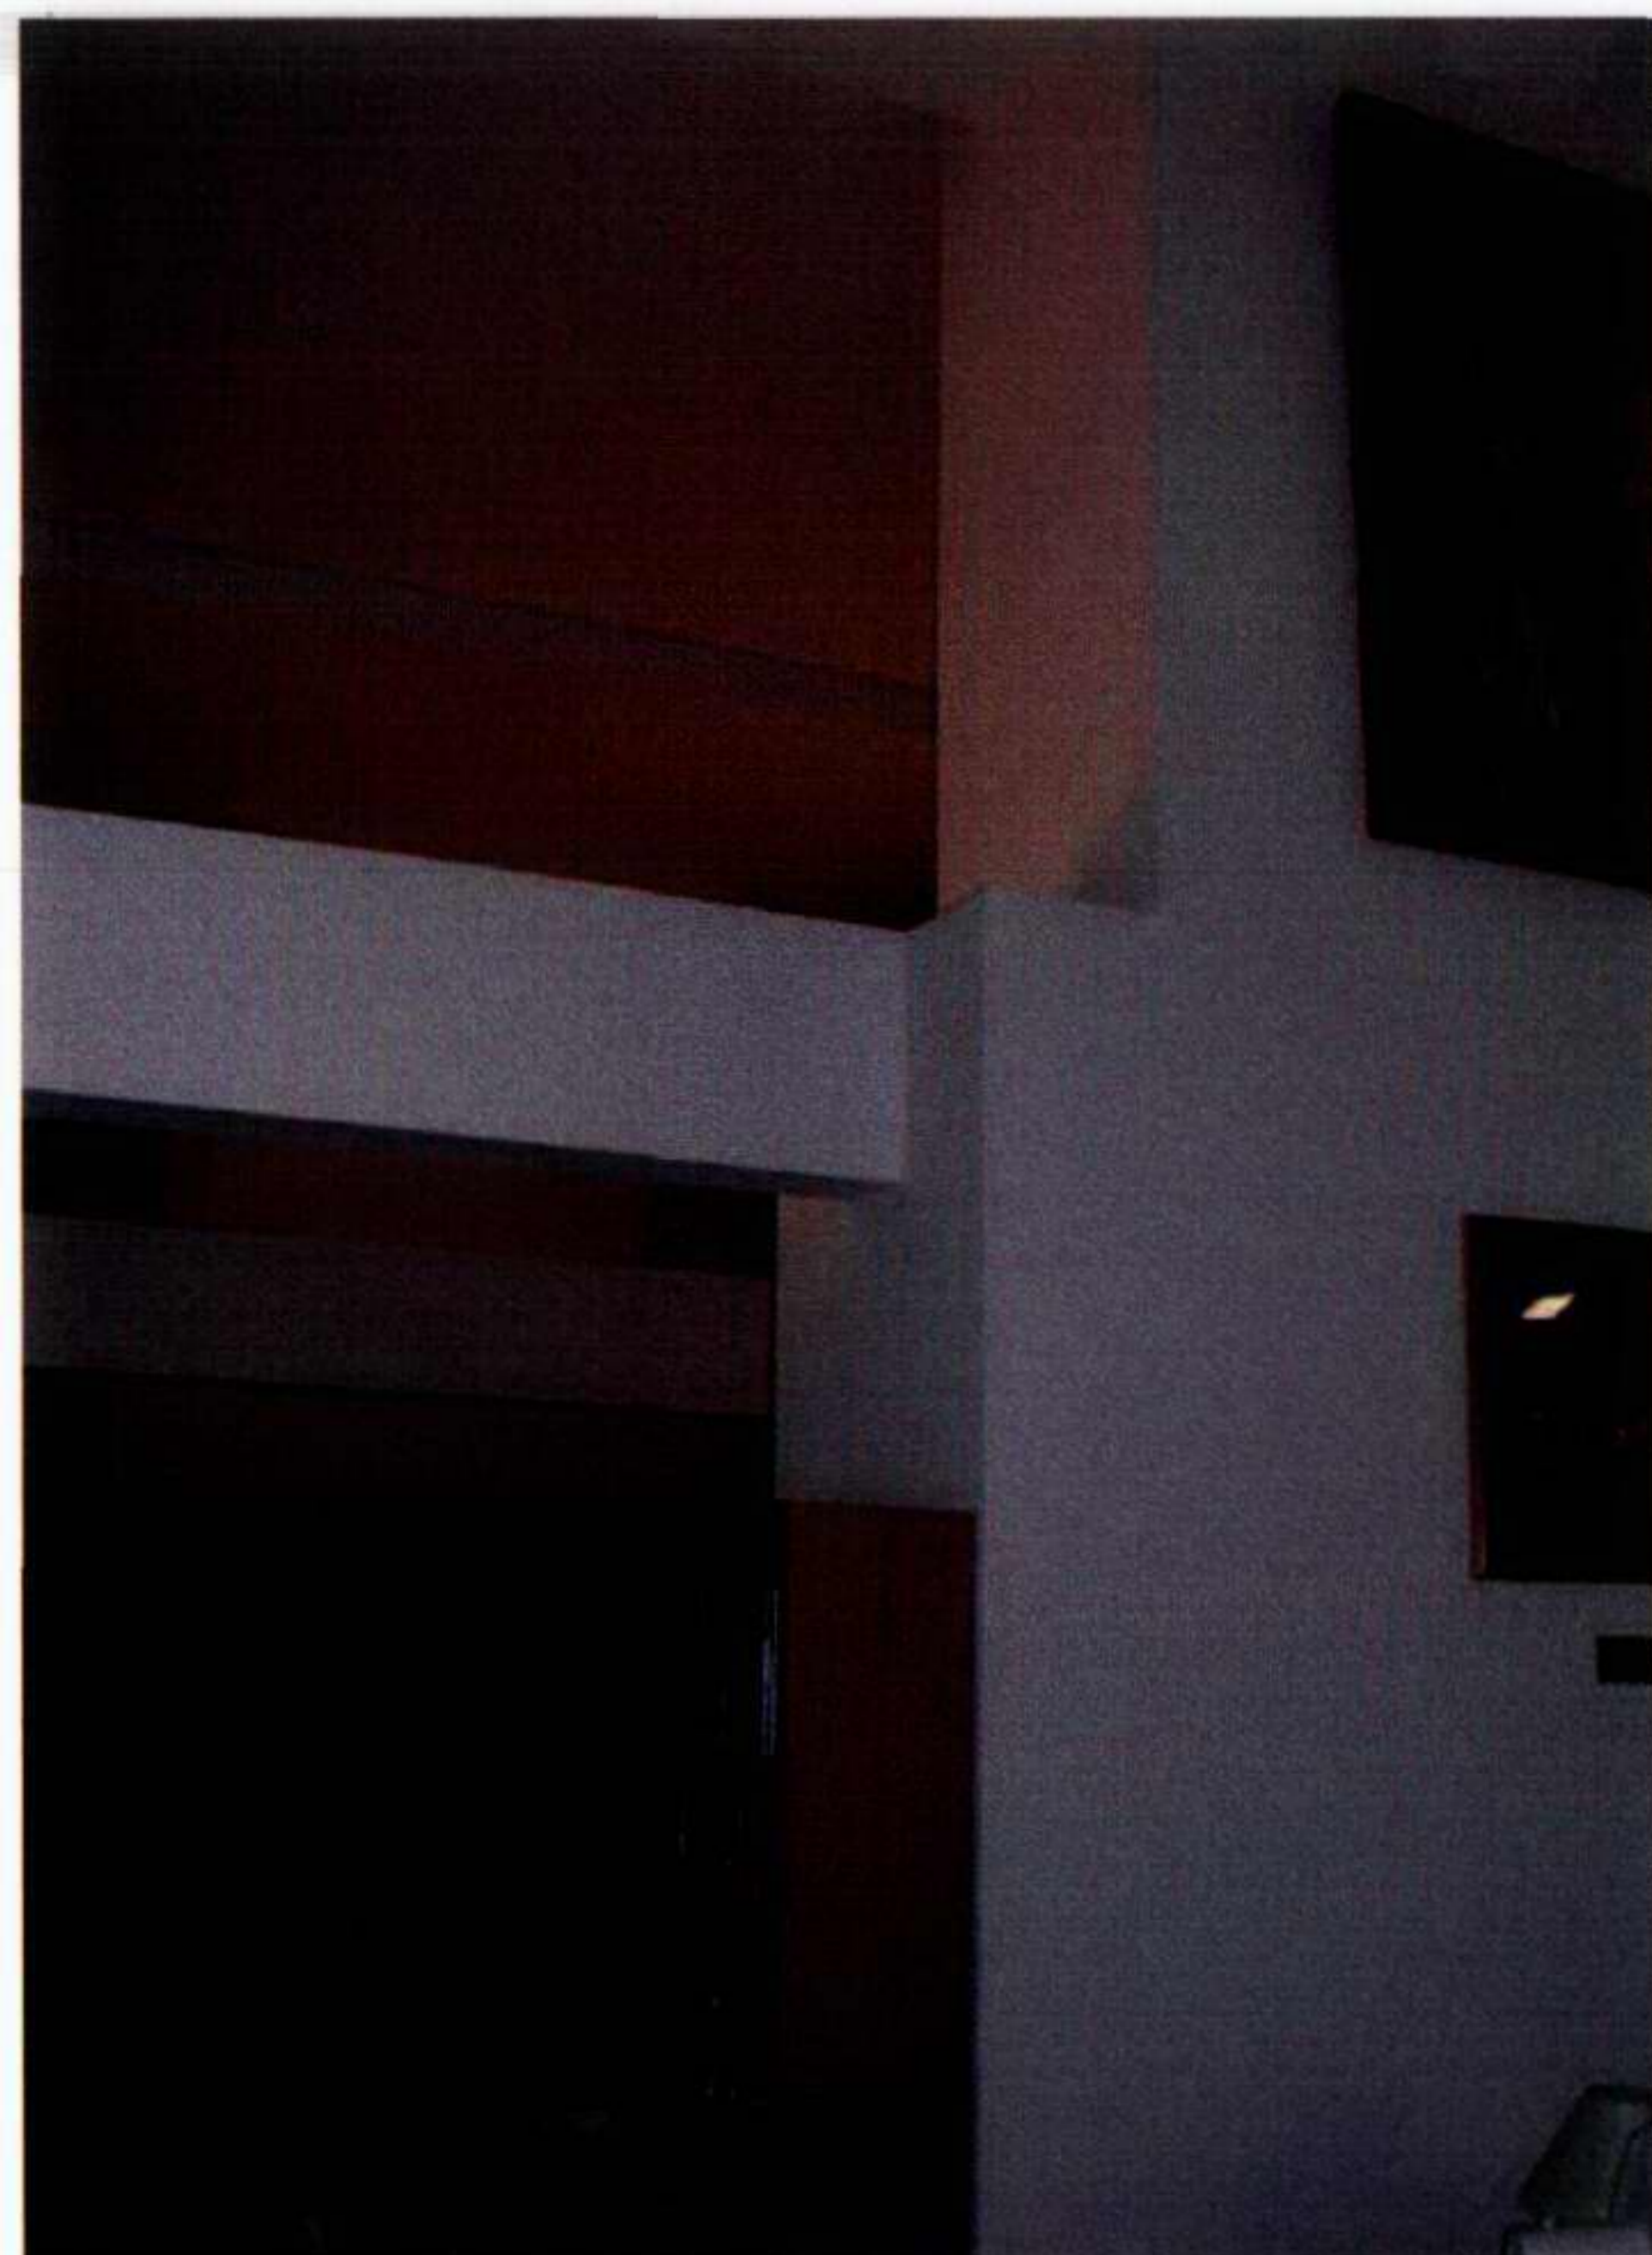

PH-1.04 Frontal view of proposed central office meeting area

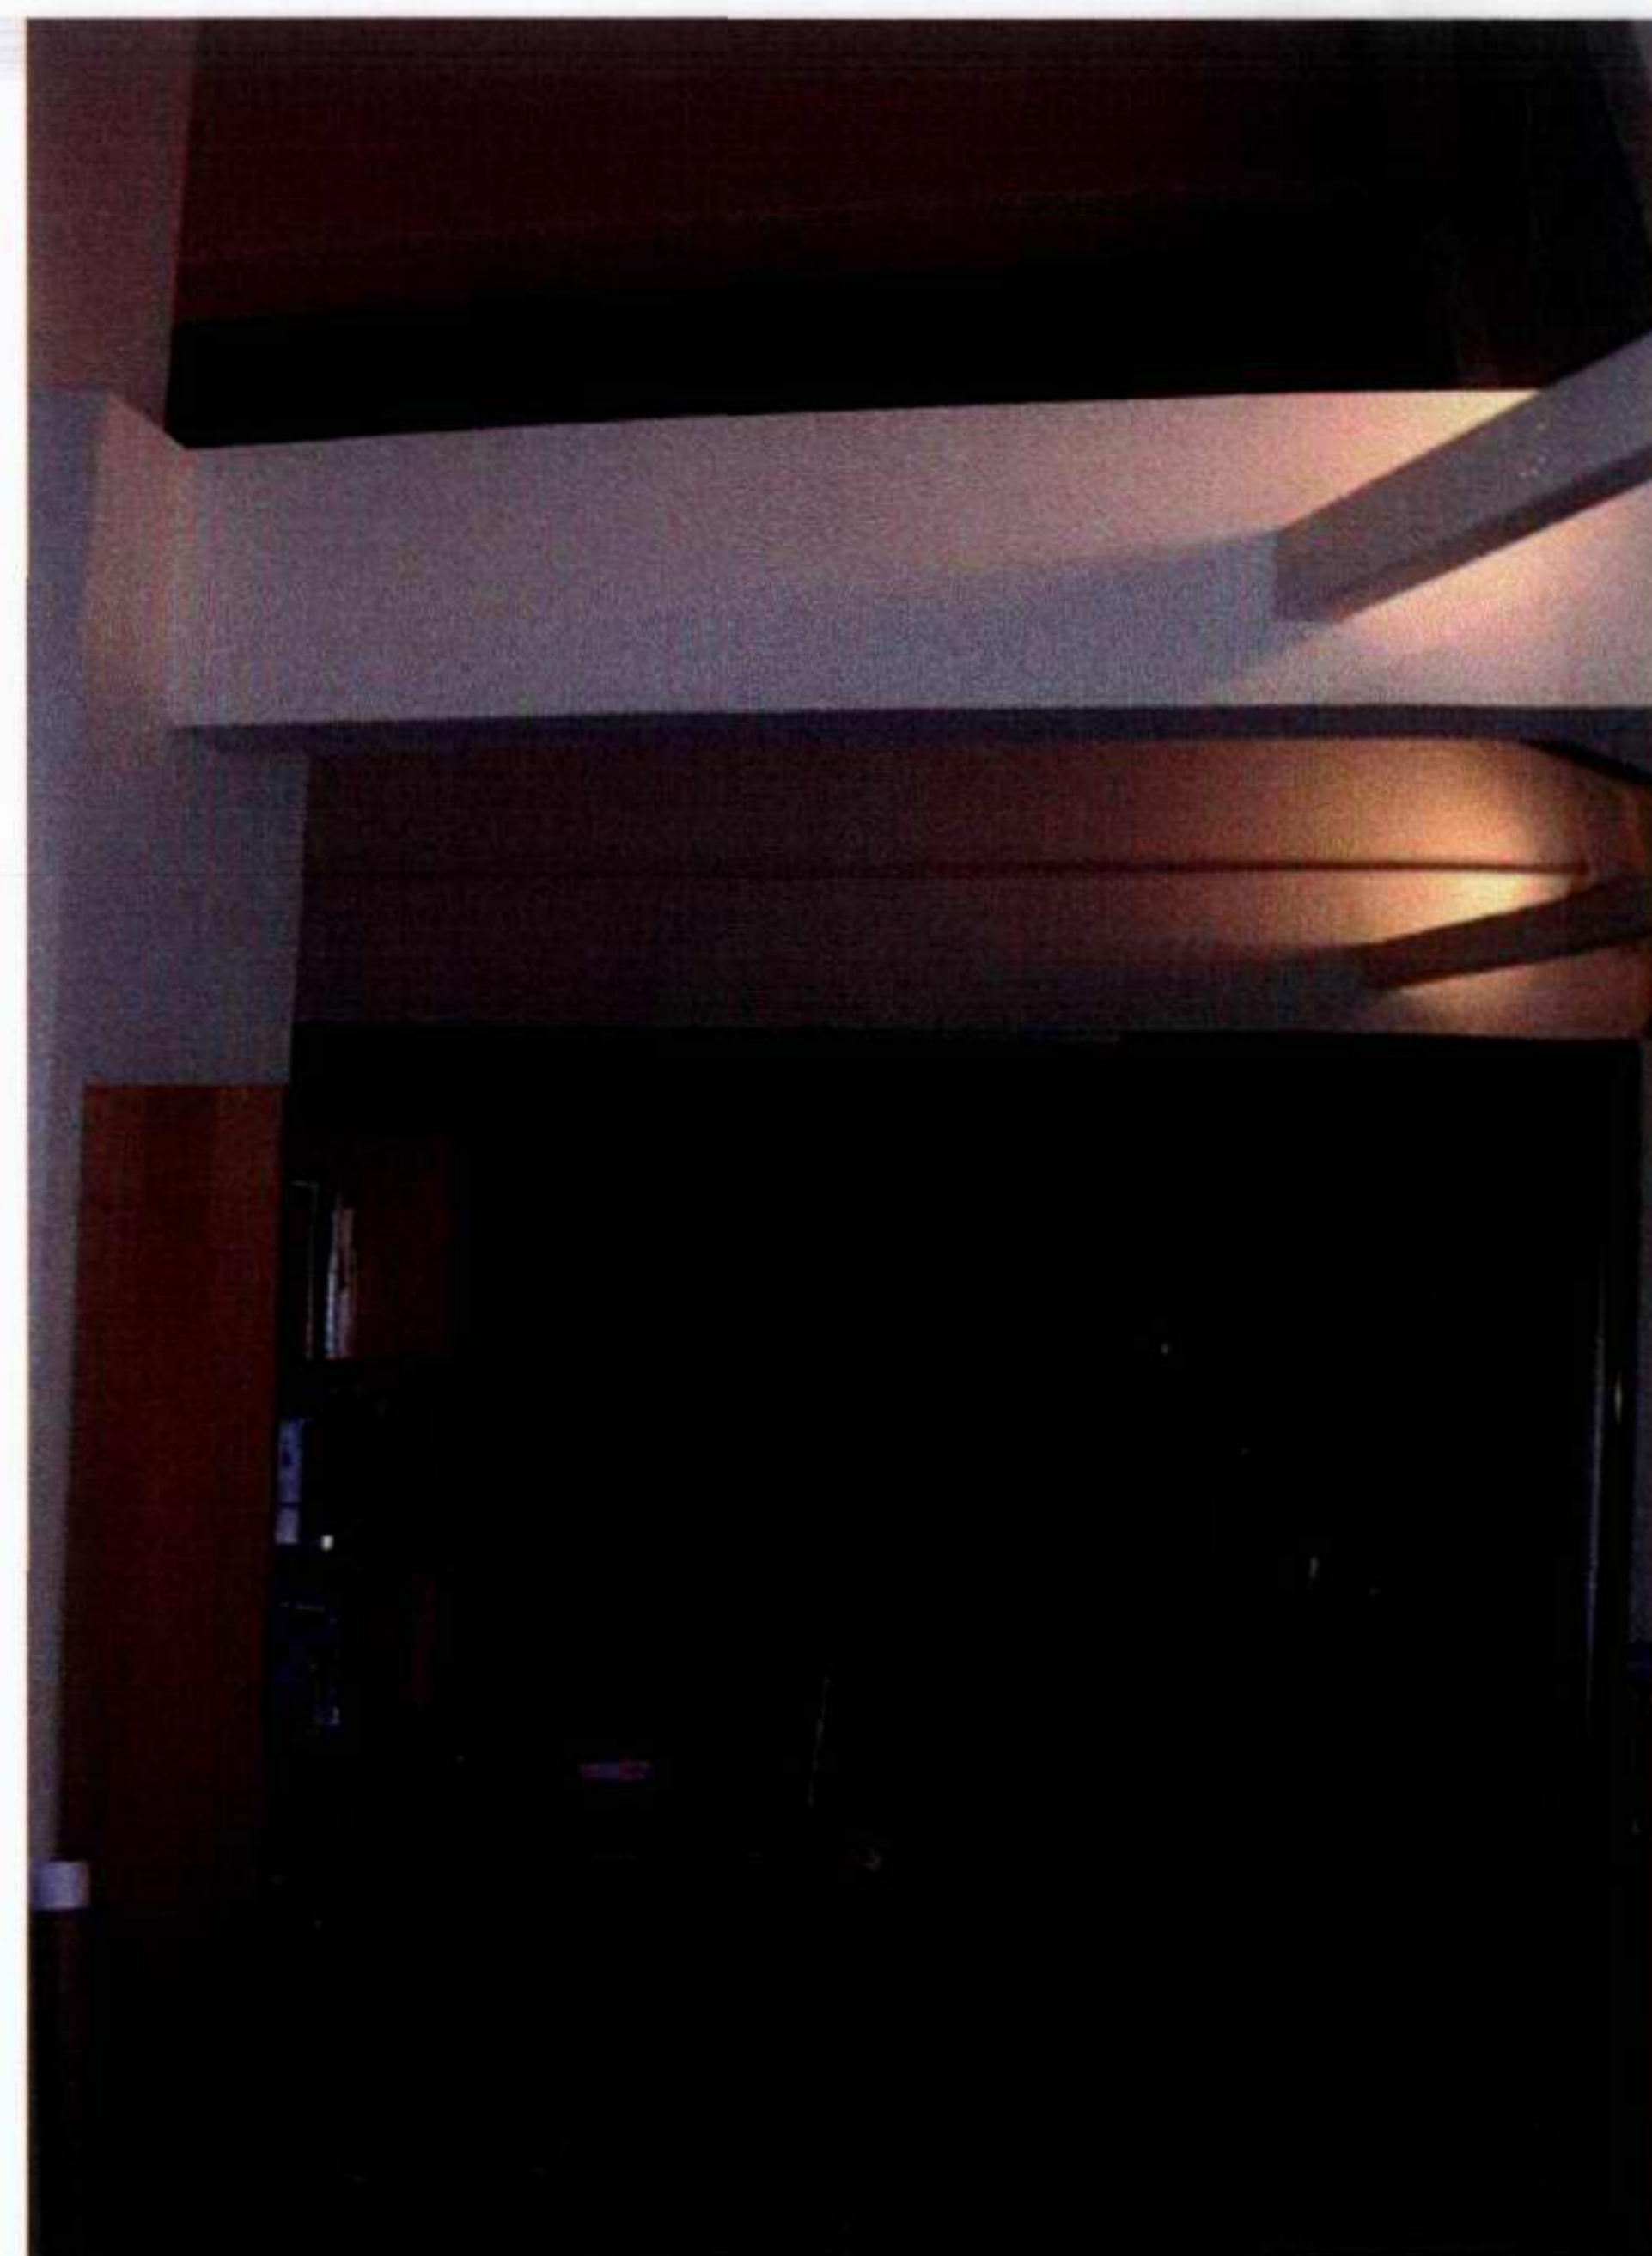

PH-1.05 Frontal view of proposed central office meeting area

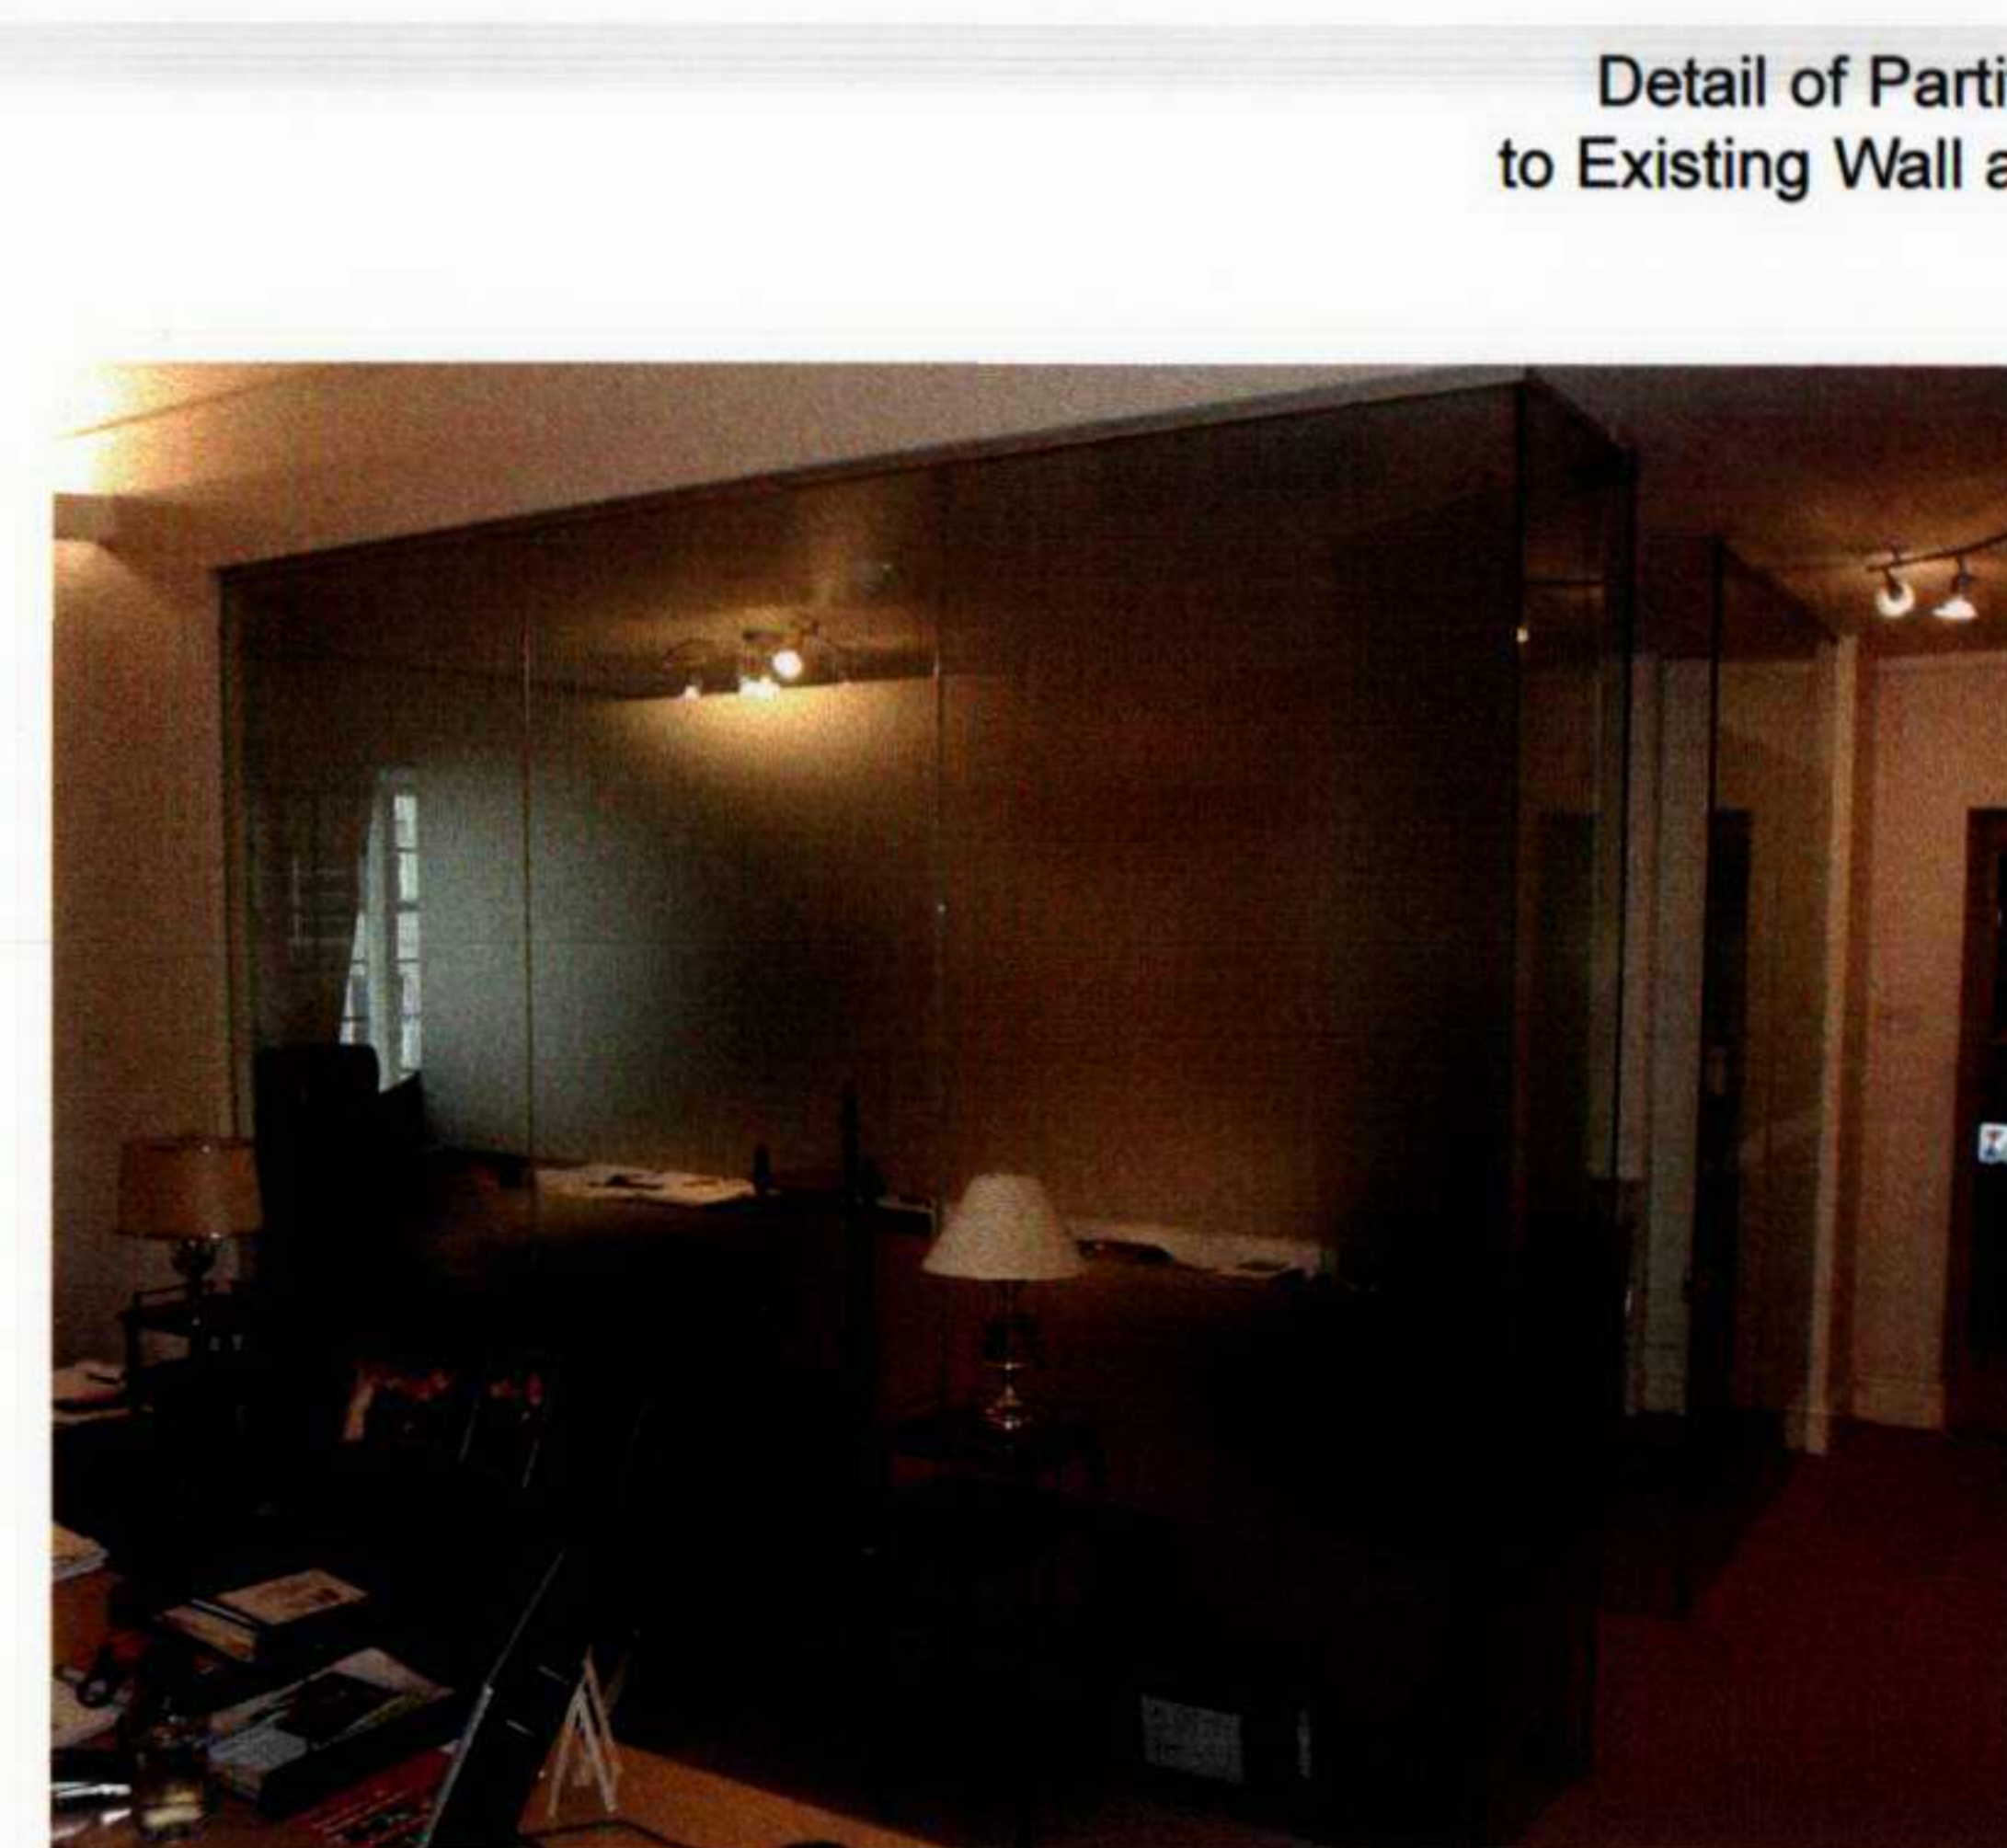

PH-1.07 View of Partition below Galleried level

Detail of Partition fixing to Existing Wall and Beam
PH-1.06



**PHOTOGRAPHIC SURVEY
QDOS - HOLBORN HALL**

DATE:
JUNE 2004



STATUS:
FOR INFORMATION

SHEET REF:
575/PH-2 REV D-0

**CHRISTIAN
GARNETT^{CP}
PARTNERS**

1
1.101

4th FLOOR PLAN
1:100

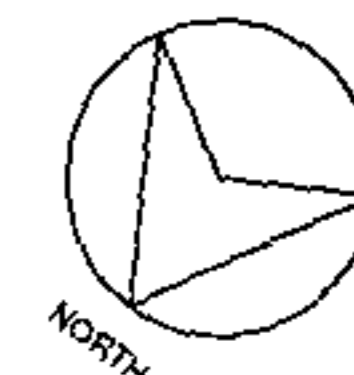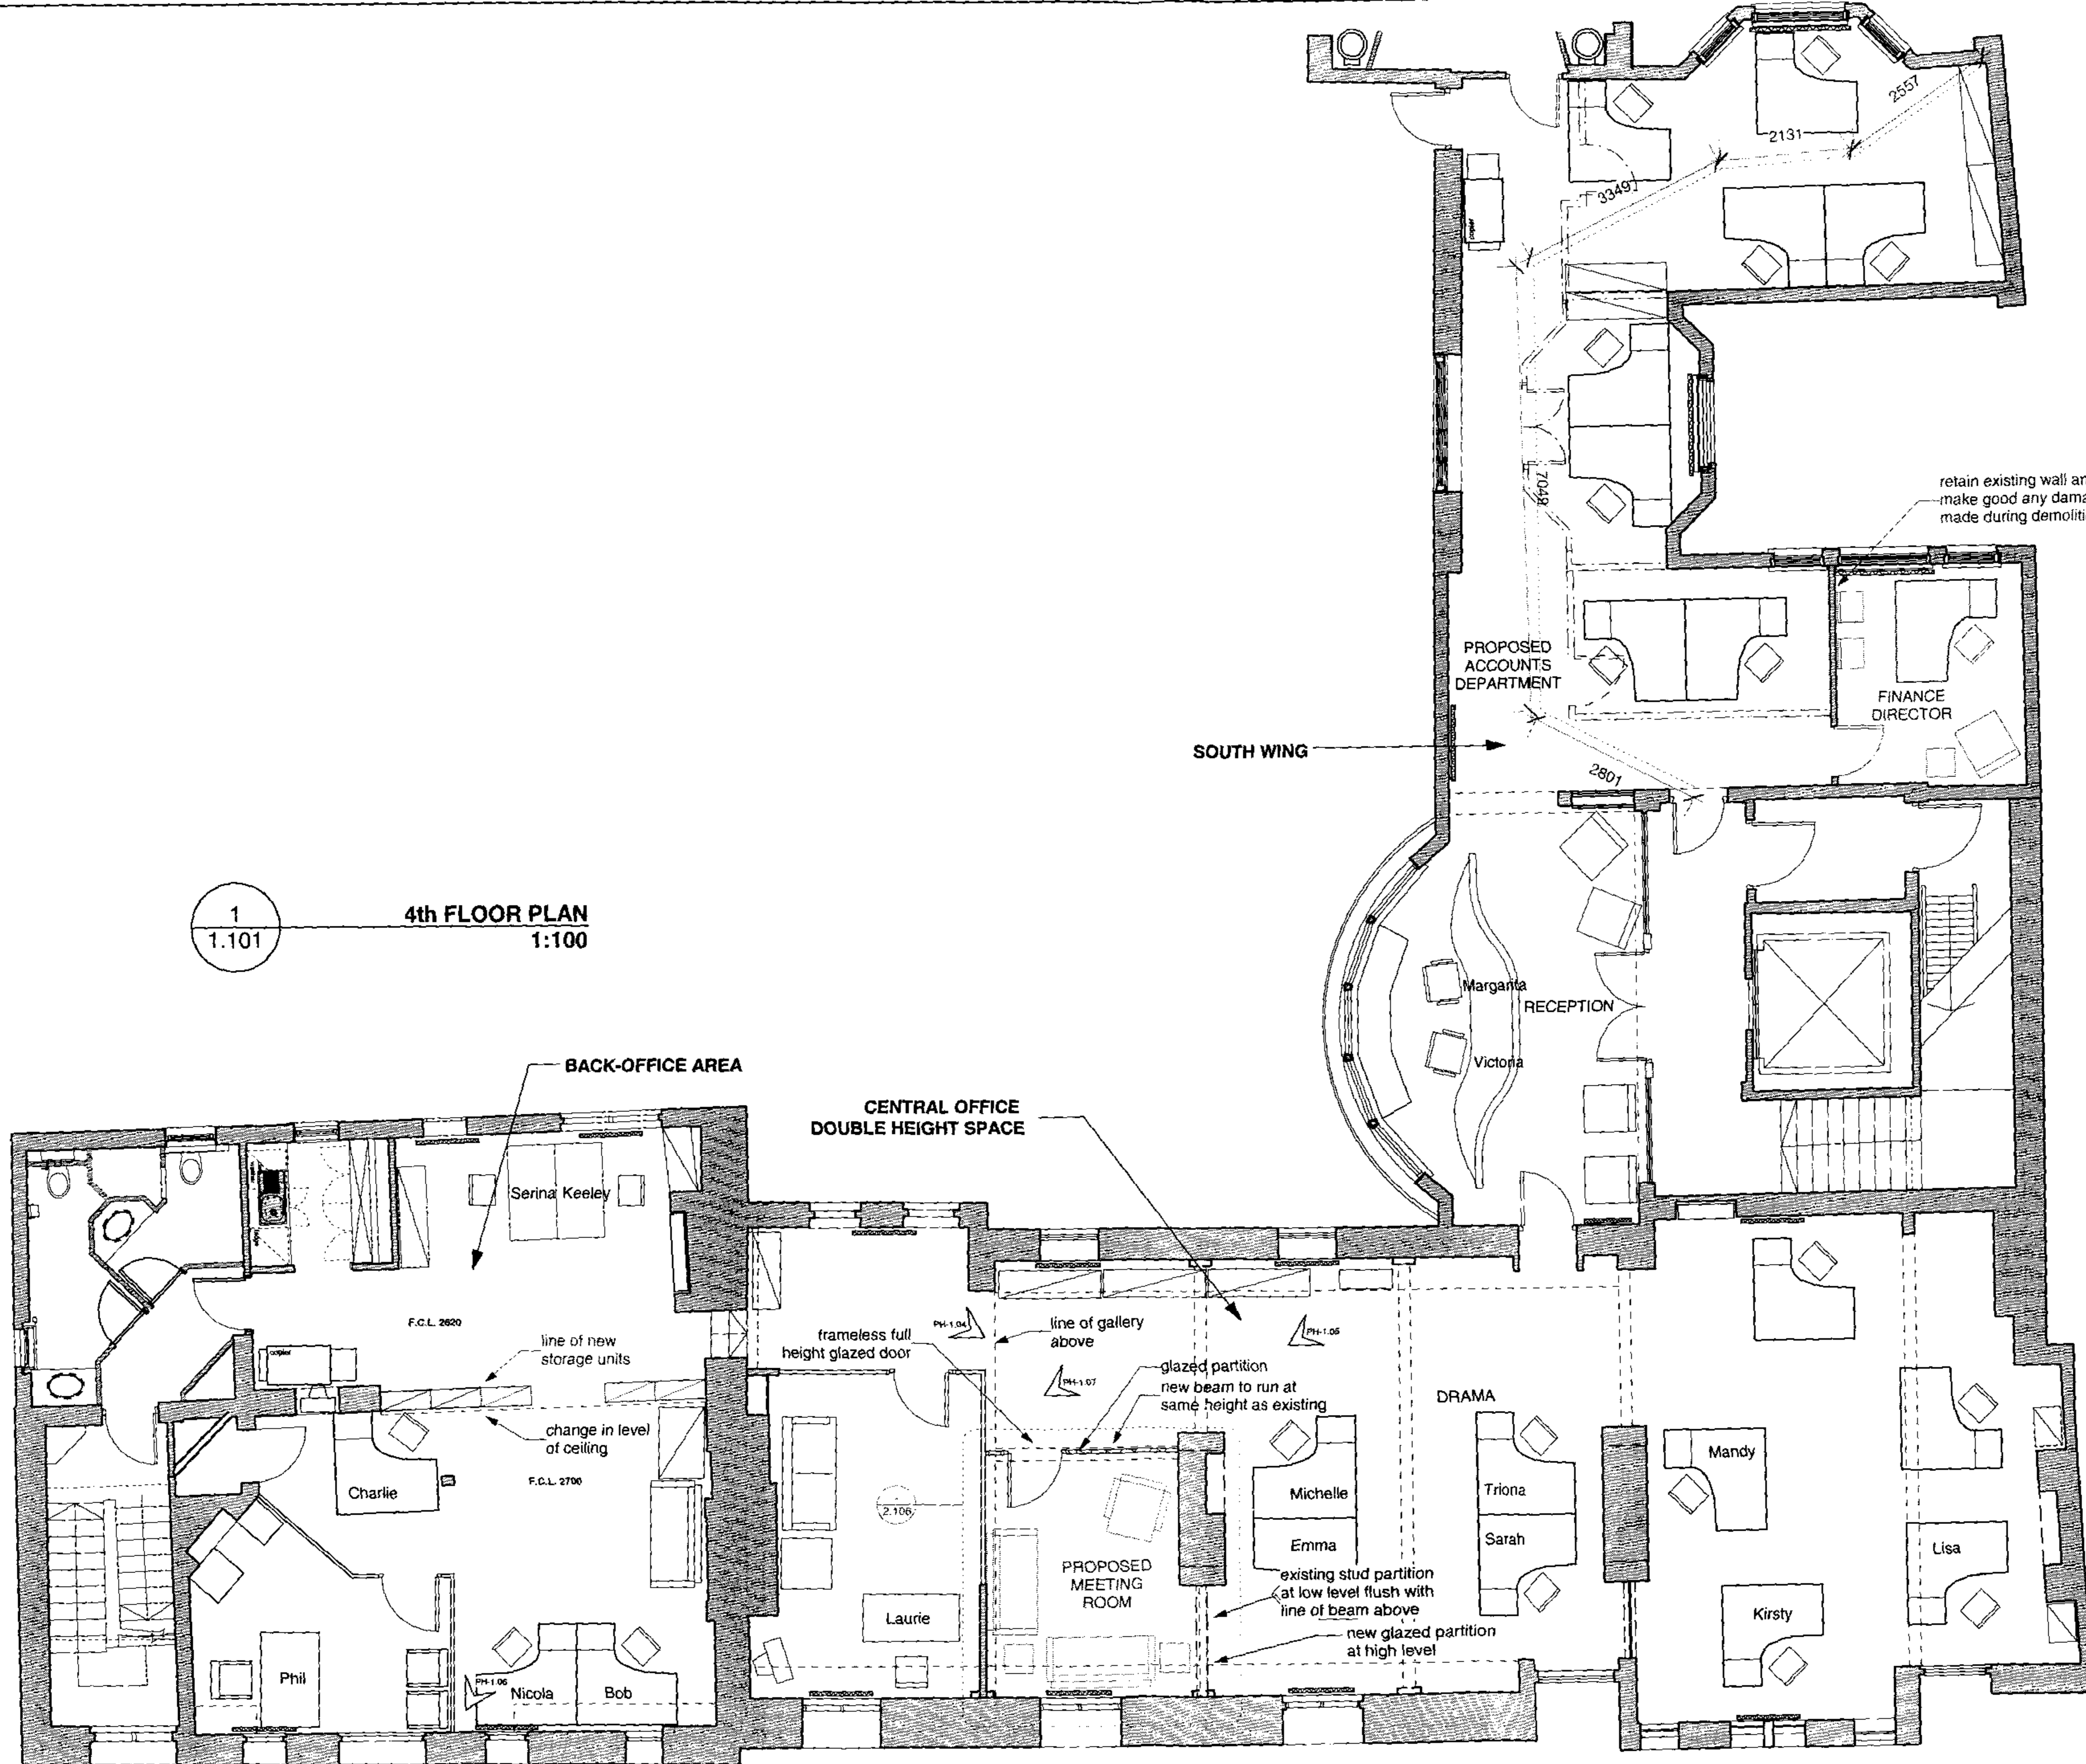

- EXISTING WALL OR PARTITION
- NEW GLASS PARTITION
- NEW PLASTERBOARD PARTITION
- FOR DEMOLITION
- ABOVE

REV	DATE	REVISION NOTES
0-7	22/04/04	PHOTOGRAPHIC REFERENCES ADDED TO DRAWING
0-8	17/06/04	EXISTING MEETING ROOM WALL IN SOUTH WING RETAINED. CENTRAL OFFICE MEETING ROOM DELETED AND GLAZED SCREENS TO BACK OFFICE AREA DELETED
0-4	16/06/04	GLASS PARTITIONED OFFICE TO CENTRAL OFFICE AREA AND GLAZED SCREENS TO BACK OFFICE
0-4	07/06/04	ALTERATIONS TO SOUTH WING LAYOUT
0-3	02/05/04	ALTERATIONS TO SOUTH WING LAYOUT AND STAFF SEATING
0-2	15/02/04	PHOTOGRAPHS AND SECTION REFERENCES ADDED TO DRAWING
0-1	28/01/04	ALTERATIONS TO SOUTH WING PARTITIONS

GENERAL NOTES

Do not scale. All written dimensions must be checked on site before work commences on site or in shop. Figured dimensions take preference over those scaled. Checkpoints, where identified, must be reported to the Architects immediately.

Any areas indicated on this drawing are for guidance purposes only. No responsibility is taken for their accuracy.

All work must be carried out in accordance with the Building Regulations and to the satisfaction of the Local Authority.

This drawing is the property of Christian Garnett Partners LLP and is loaned on condition that it is not copied, reproduced or disclosed to any unauthorised person either orally or in print without consent in writing from Christian Garnett Partners LLP.

HOLBORN HALL
125 HIGH HOLBORN
LONDON WC1V 7BQ

TEL: +44 (0)20 7406 1877
FAX: +44 (0)20 7406 1868
www.ChristianGarnett.com

ARCHITECTS
DESIGNERS
PLANNERS



CLIENT
INTERNATIONAL ARTISTES Ltd.
235 REGENT STREET, LONDON W1B 2AX


PROJECT
QDOS/INTERNATIONAL ARTISTES,
FOURTH AND FIFTH FLOOR HOLBORN HALL

DRAWING TITLE
FOURTH FLOOR PLAN
AS PROPOSED


SCALE
1:100 @ A3
1:50 @ A1

DATE
JANUARY 2004


JOB NO. 1

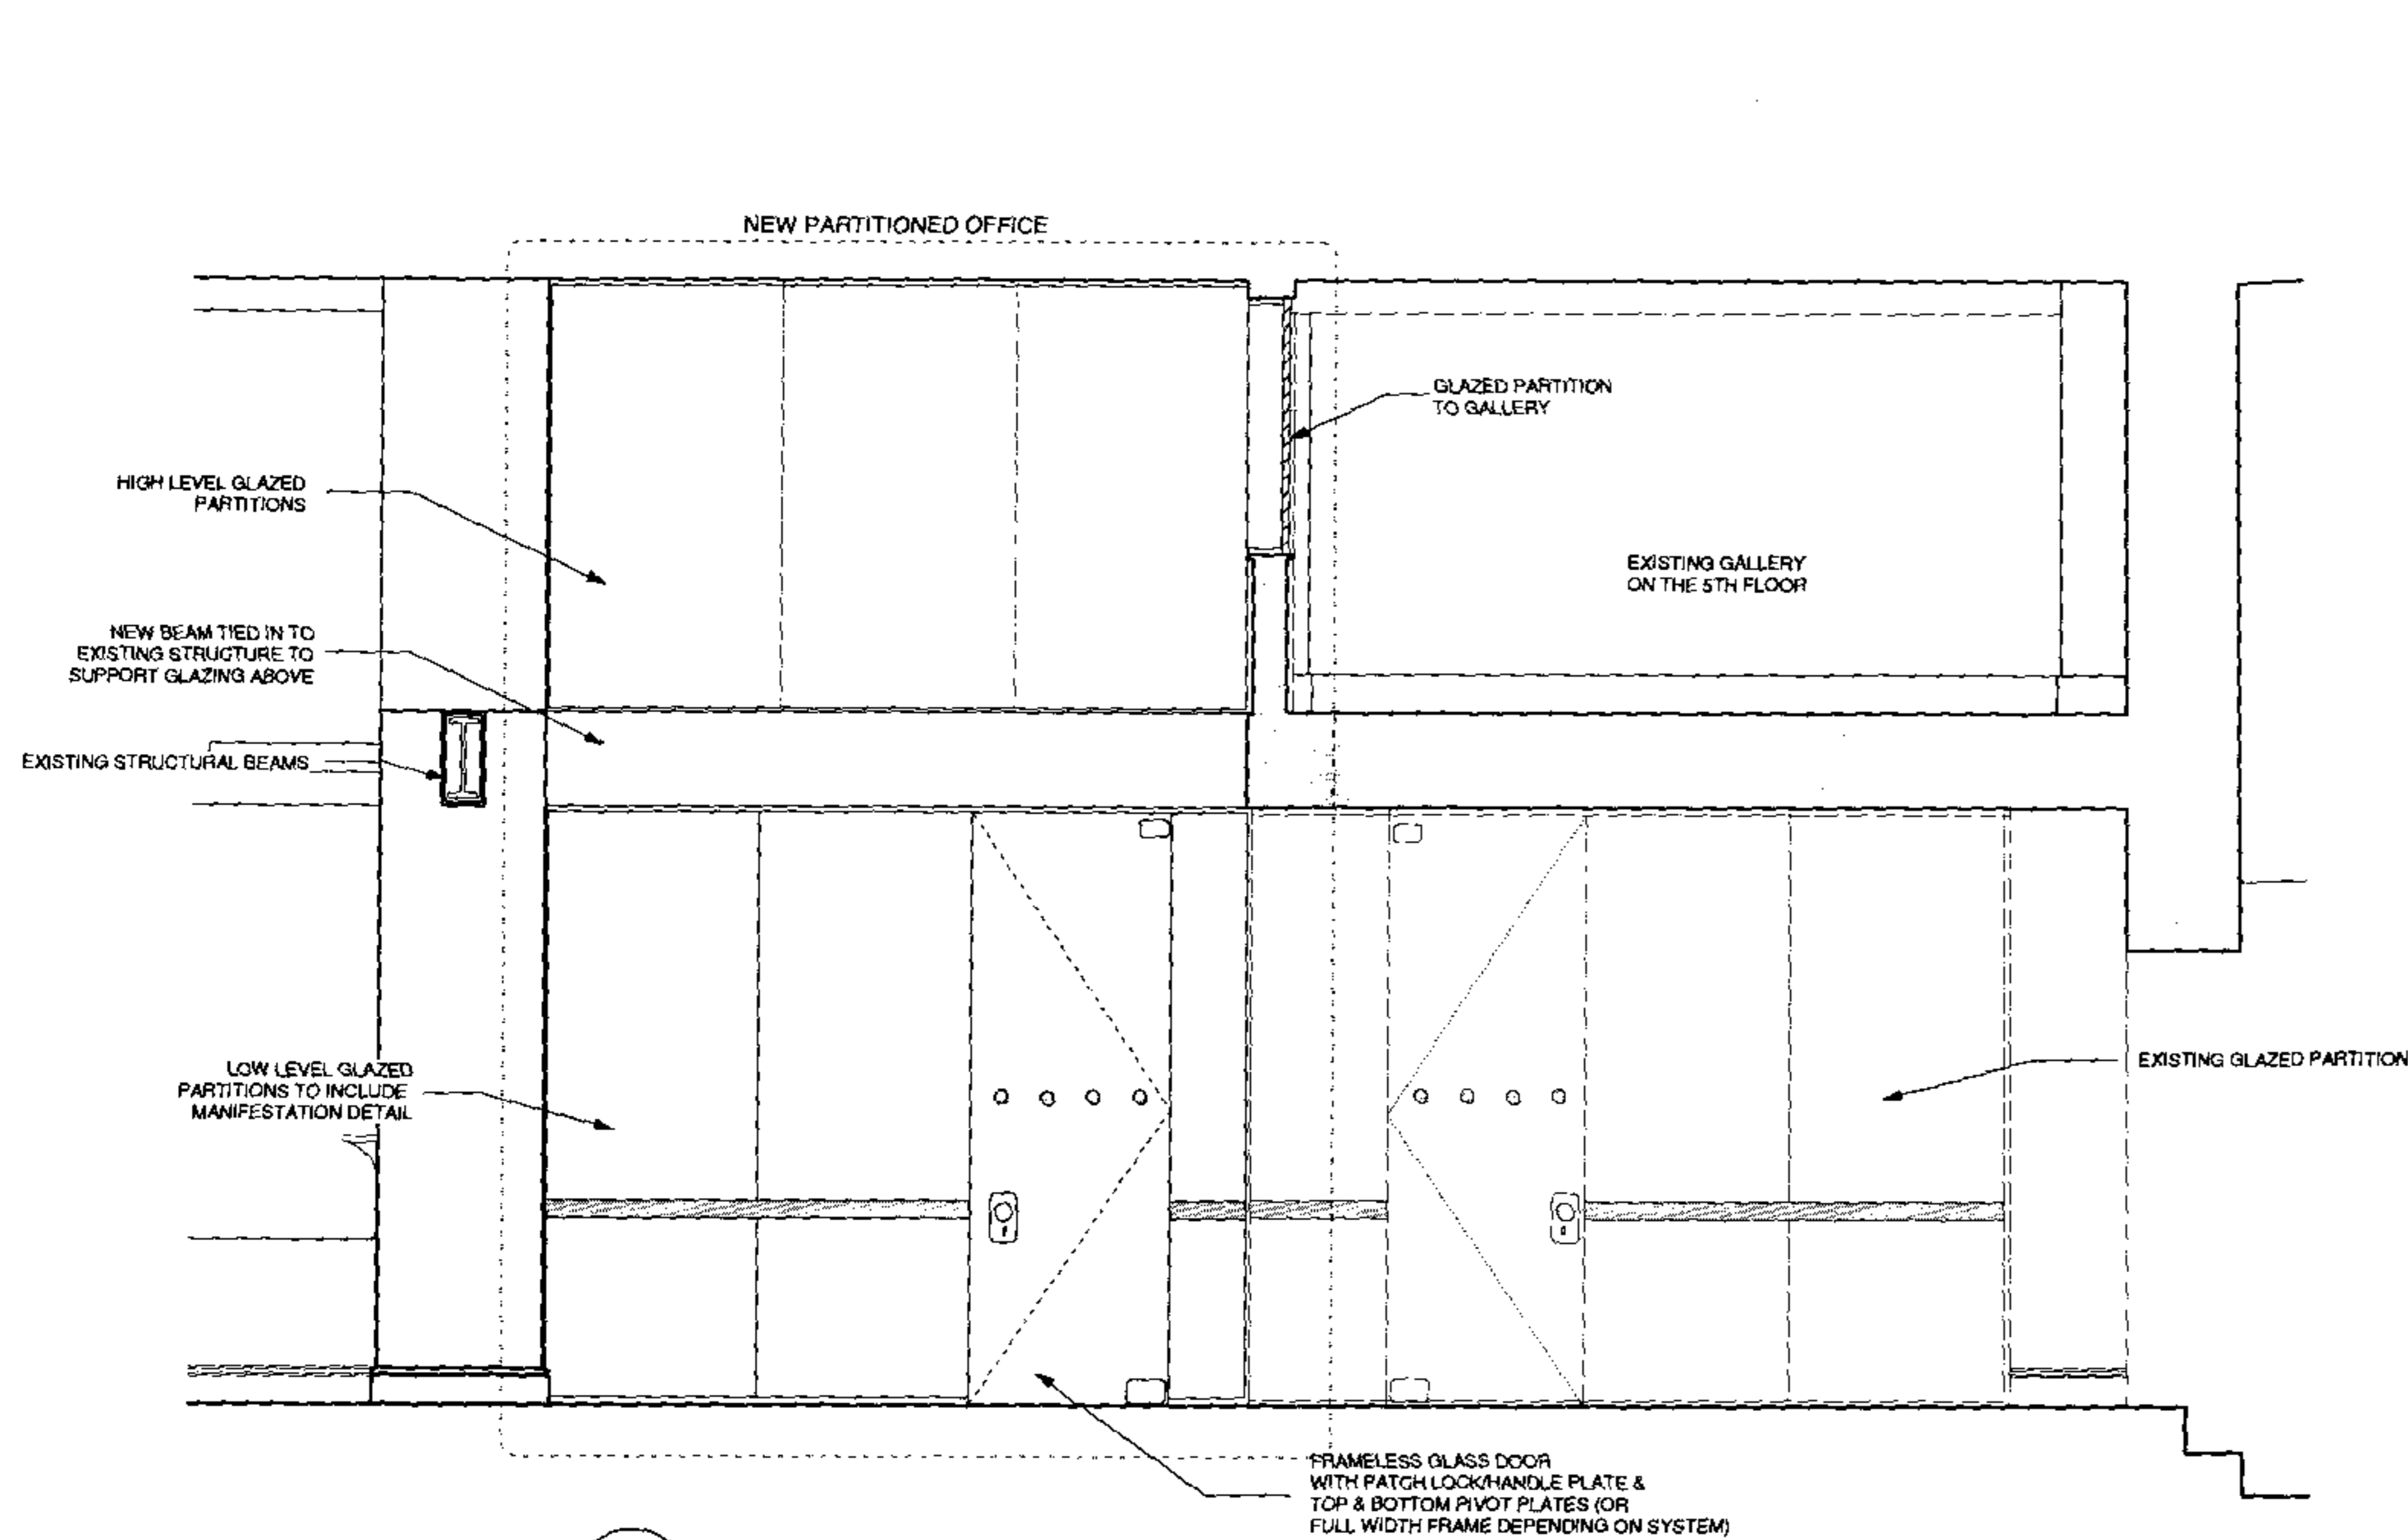


1
2.106
FRONTAL ELEVATION
1:50

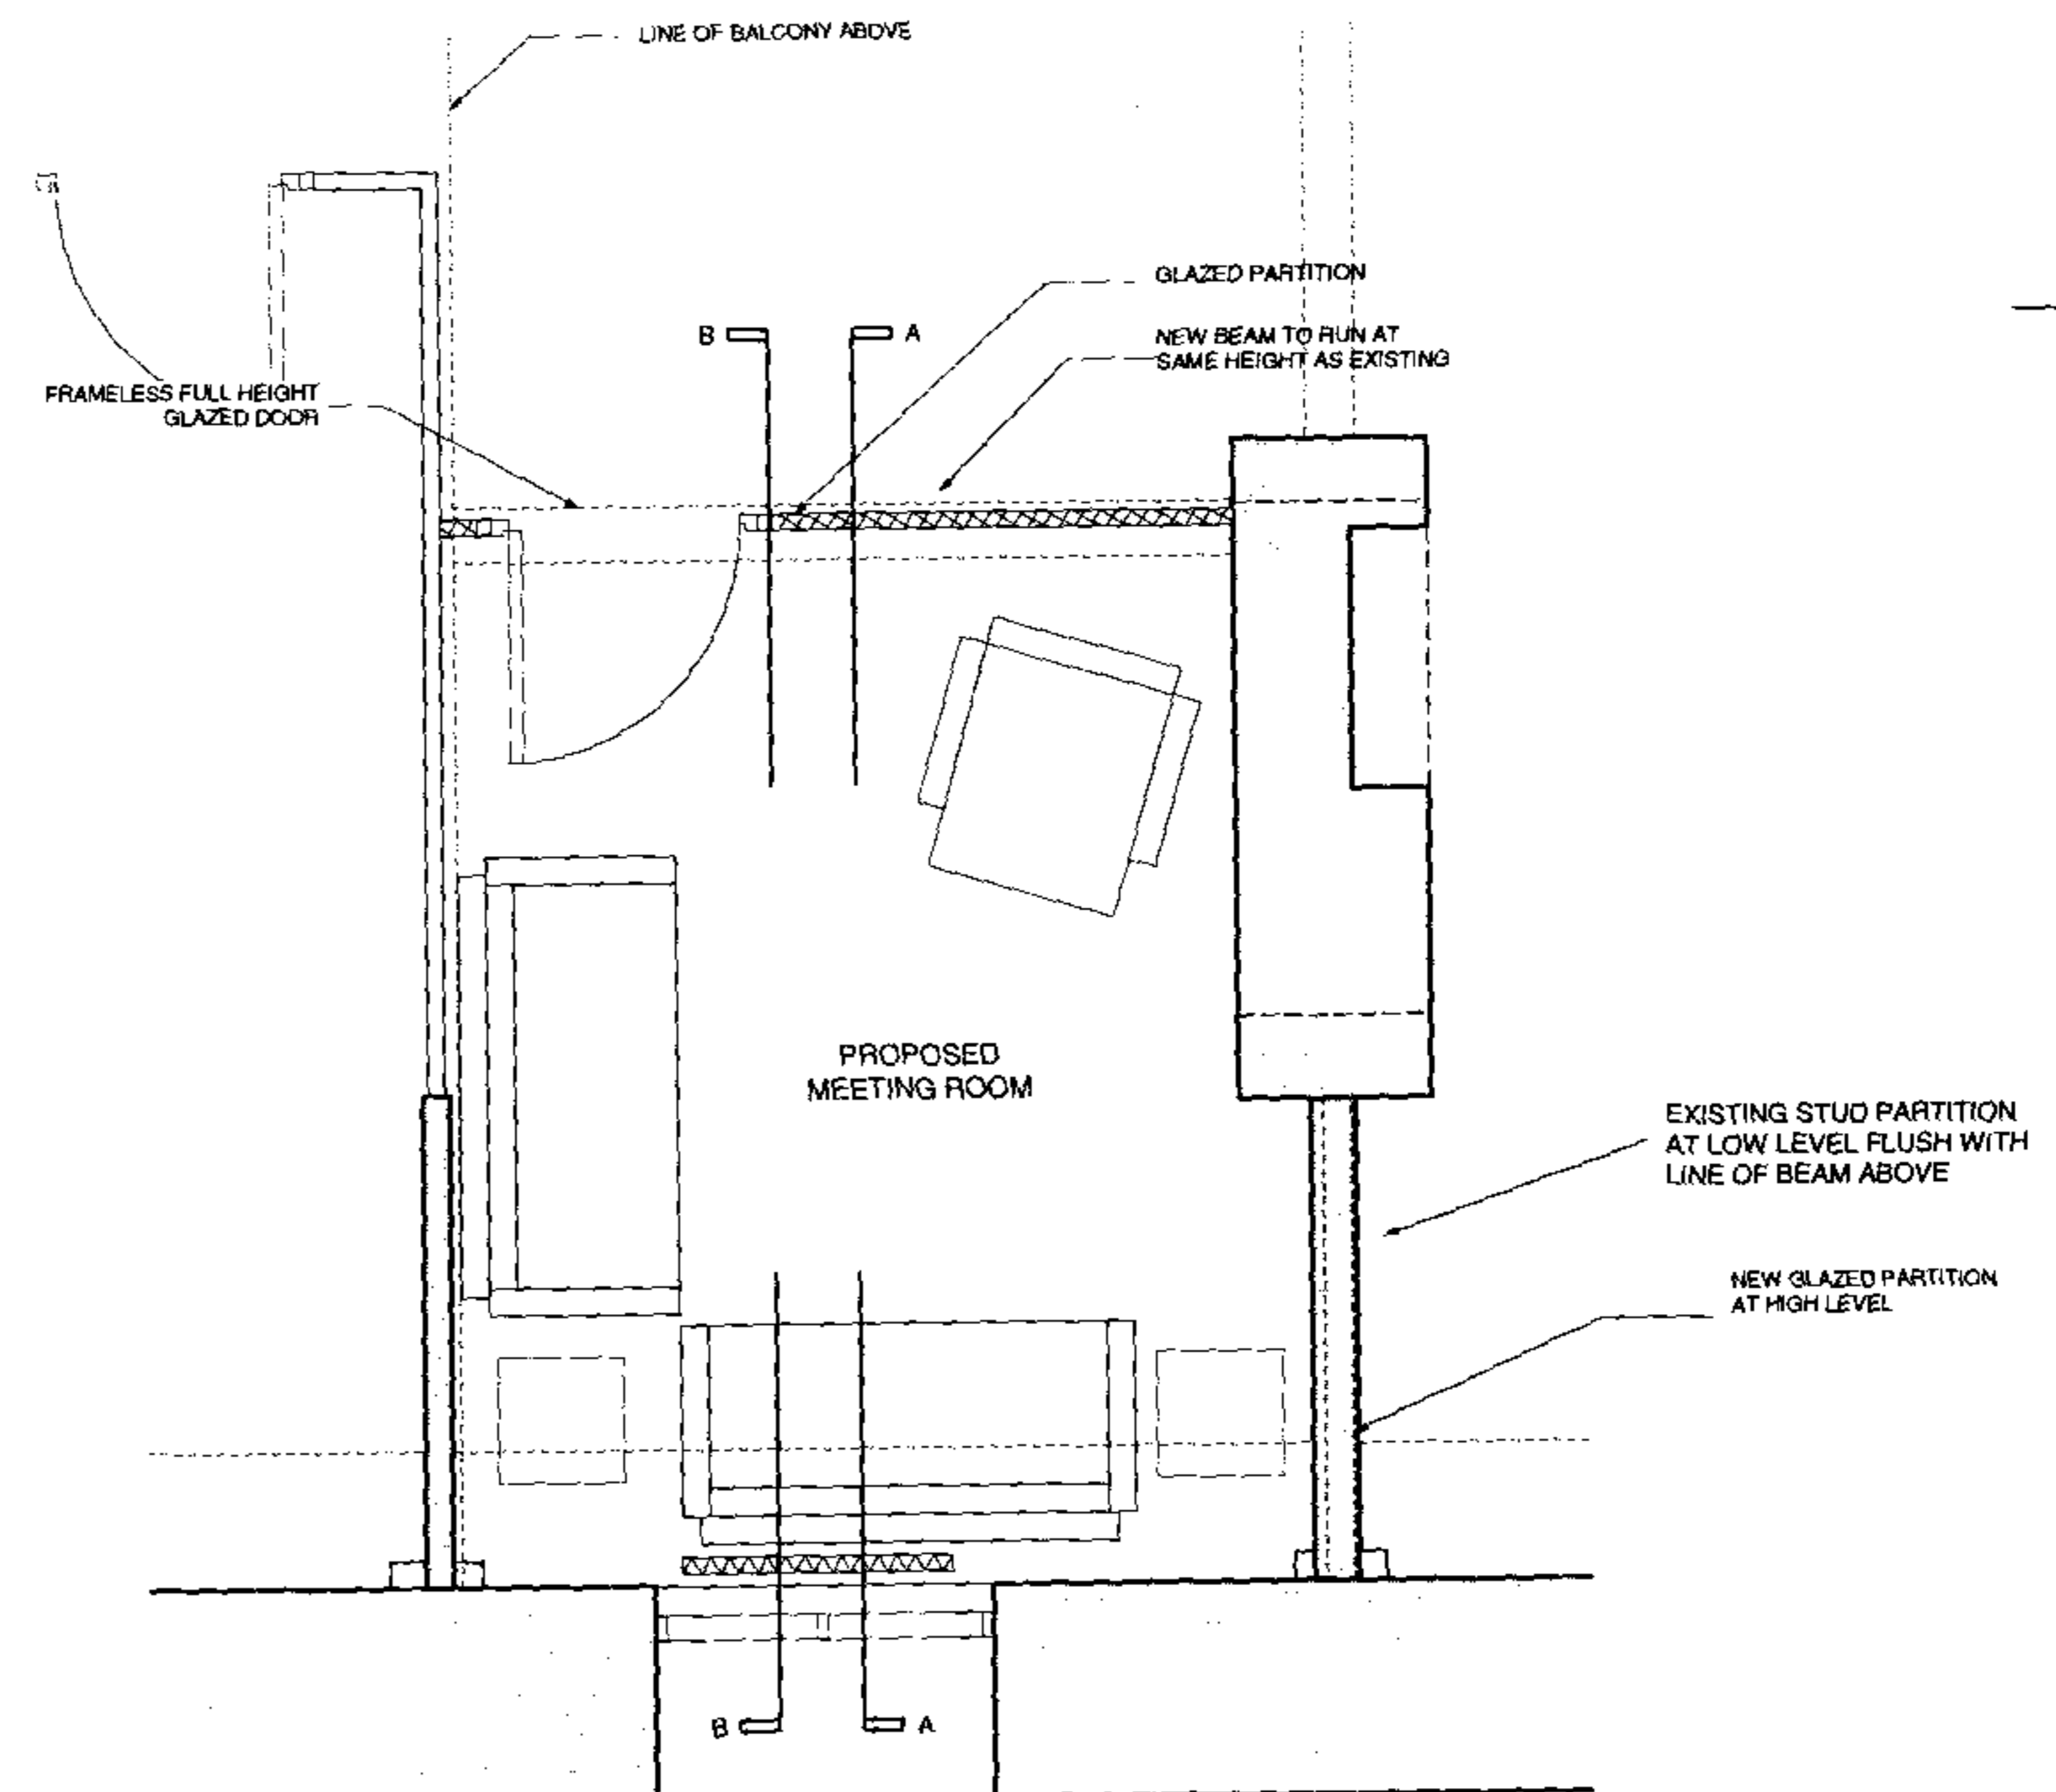

2
2.106
PLAN
1:50

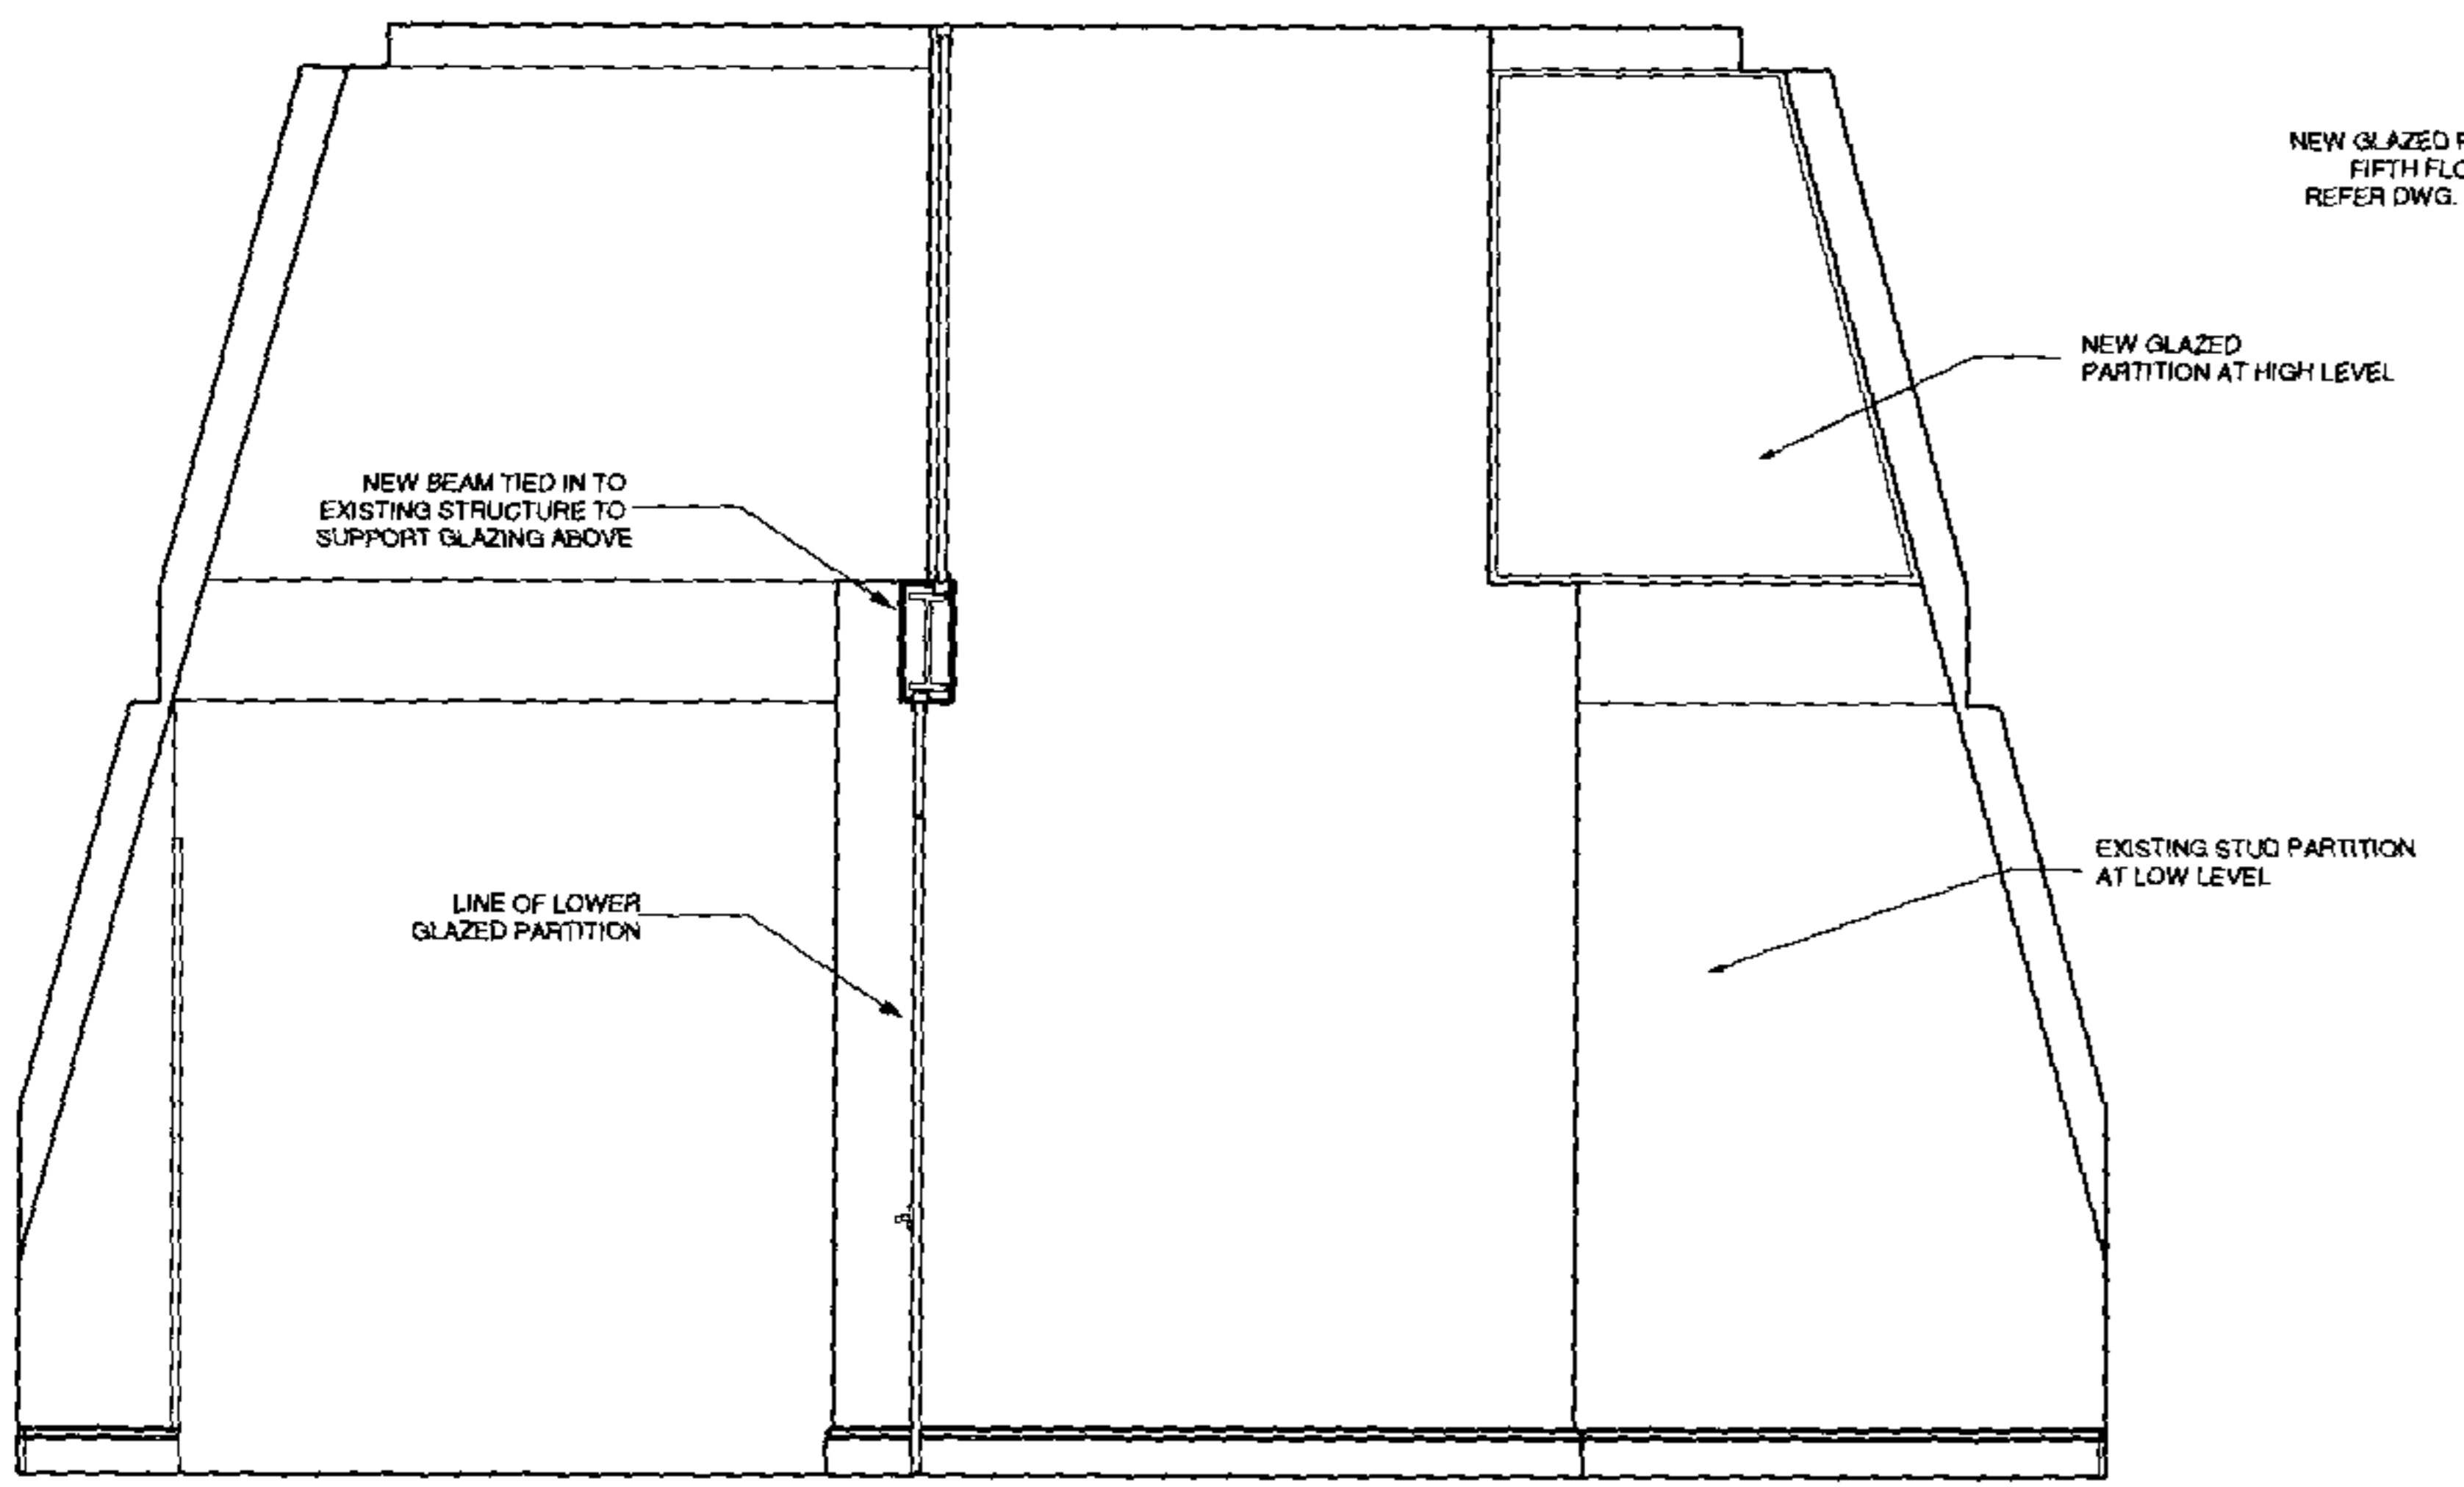

3
2.106
SECTION A-A
1:50

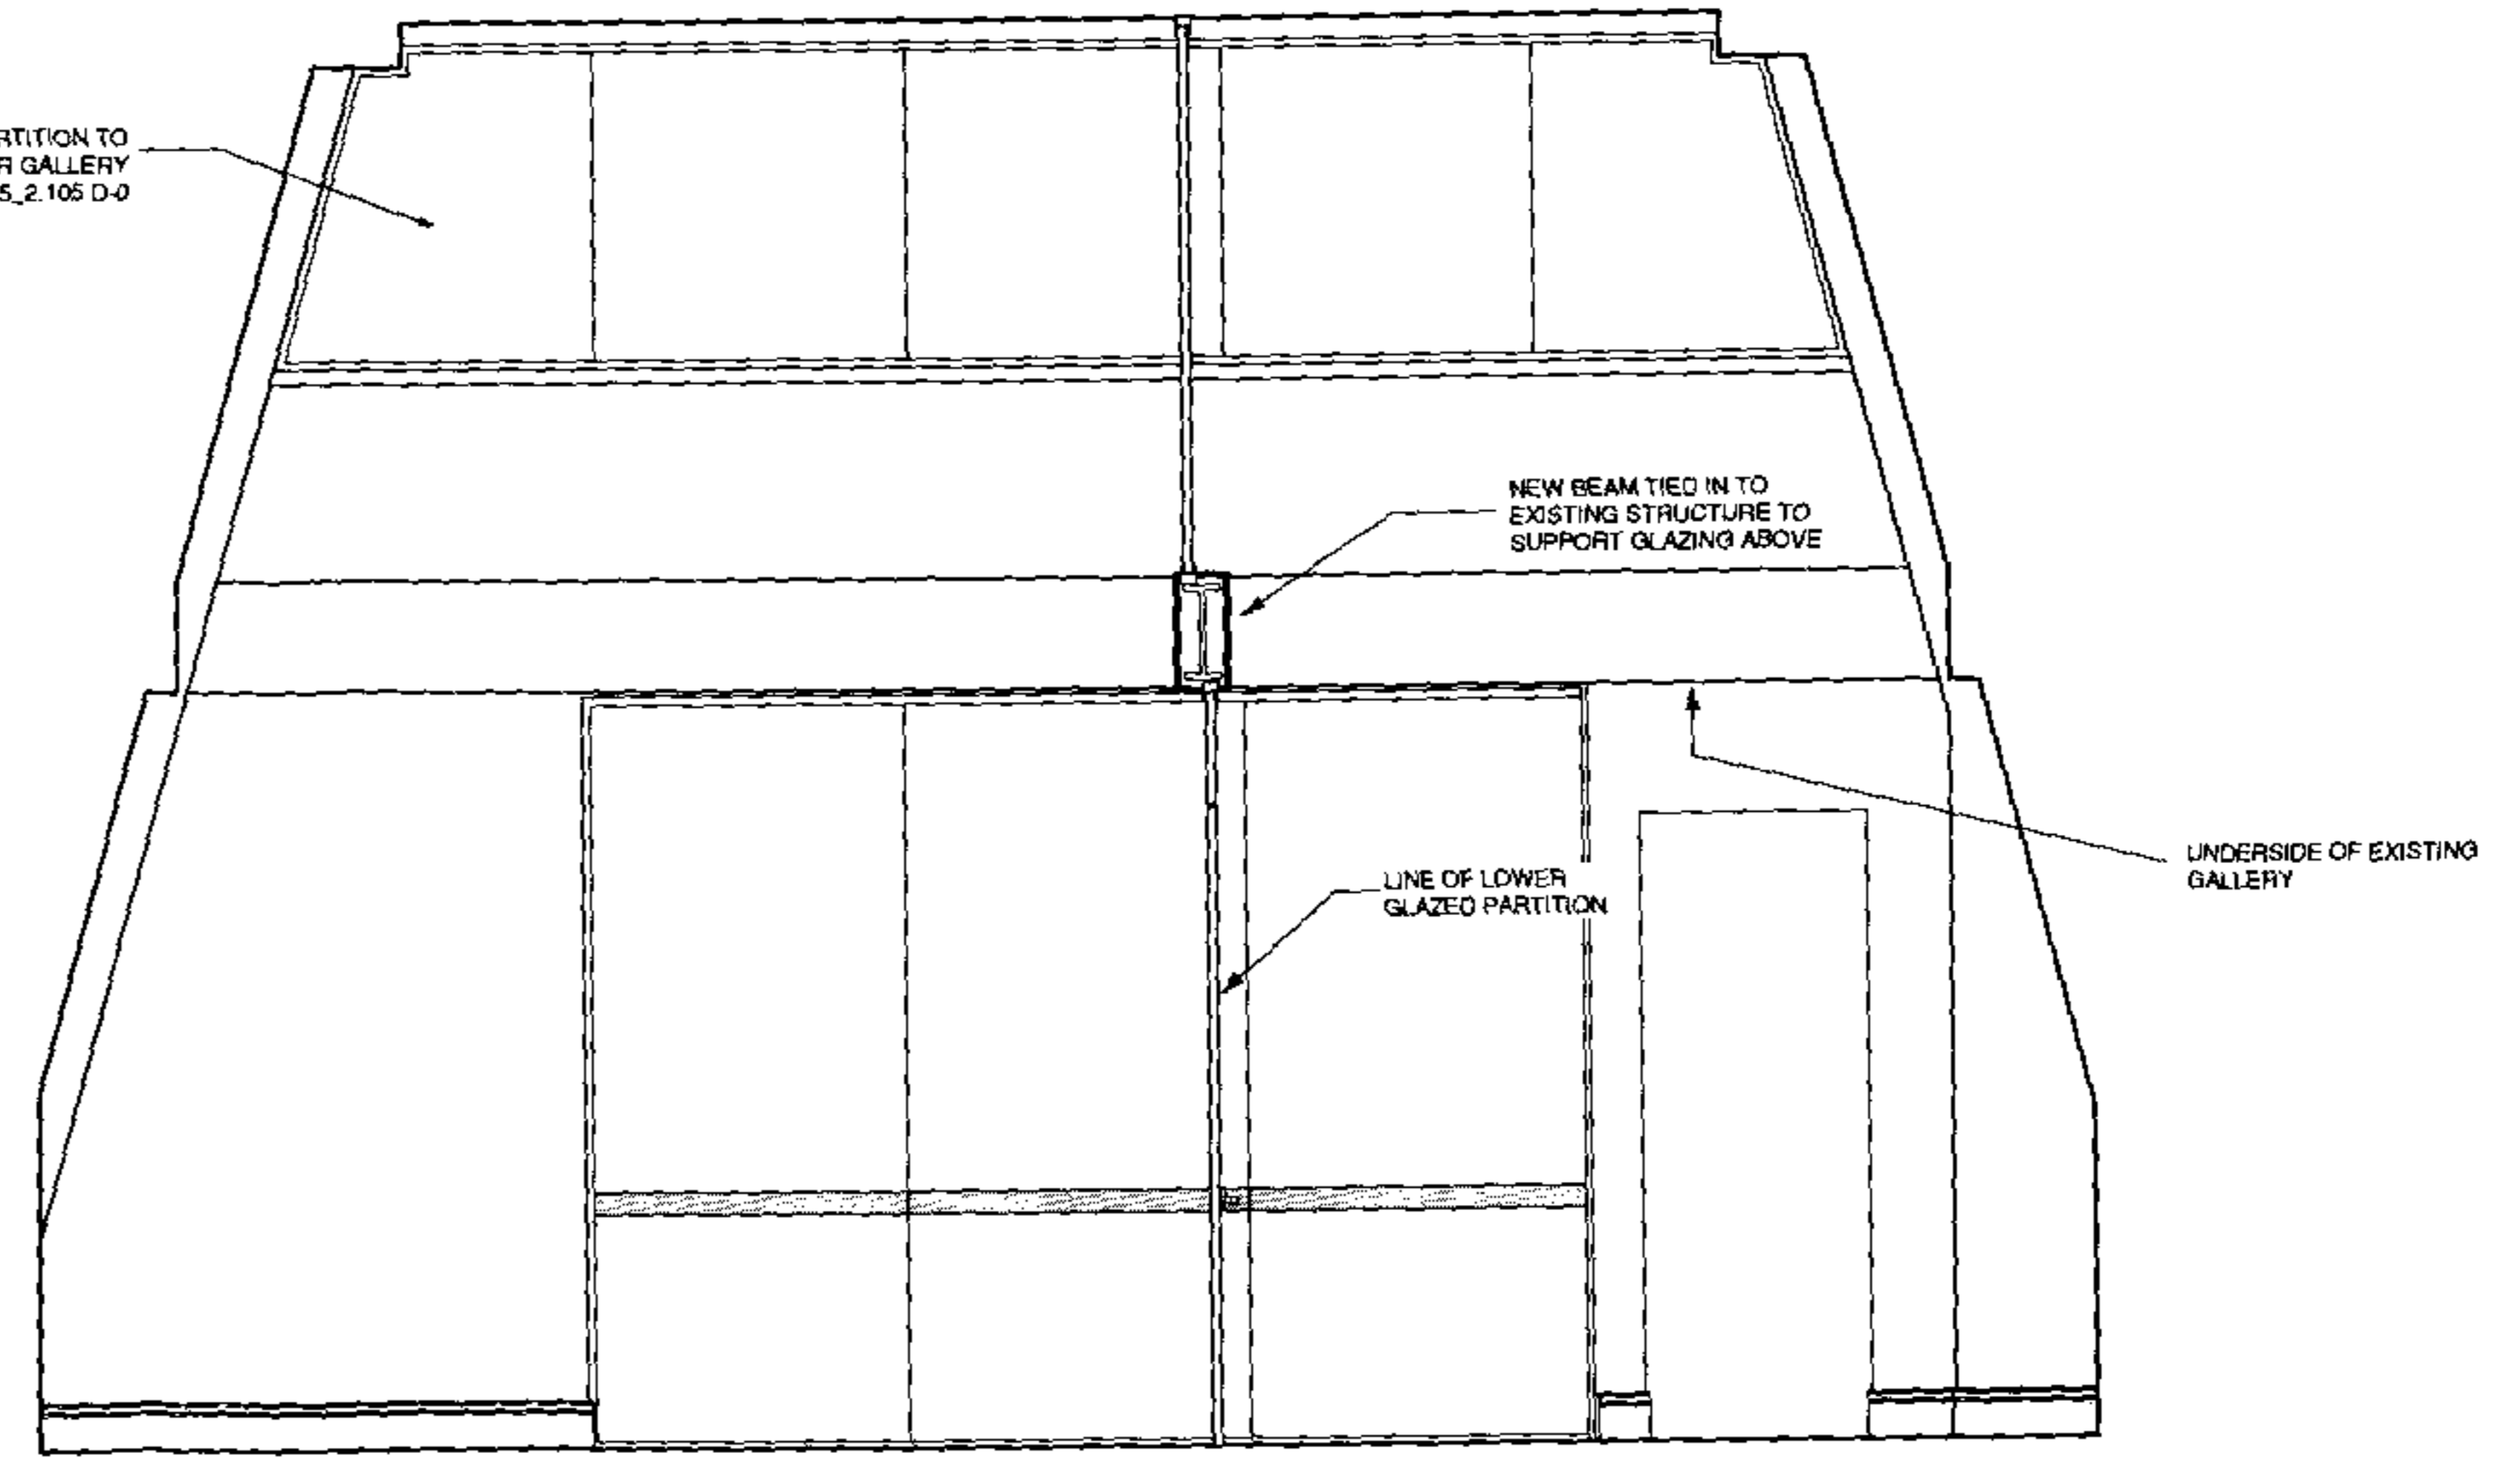

4
2.106
SECTION B-B
1:50

REV	DATE	MINOR AMENDMENTS / REVISION NOTES
D-1	23/06/04	

GENERAL NOTES
Do not scale. All written dimensions must be checked on site before work commences on site or in shop. Figures denoting size preferences over those scaled. Discrepancies, where identified, must be reported to the Architect immediately.
Any areas indicated on this drawing are for guidance purposes only. No responsibility is taken for their accuracy.
All work must be carried out in accordance with the Building Regulations and to the satisfaction of the Local Authority.
This drawing is the property of Christian Garnett Partners LLP and is loaned on condition that it is not copied, reproduced or disclosed to any unauthorised person either wholly or in part without consent in writing from Christian Garnett Partners LLP.

HOLBORN HALL
189 HIGH HOLBORN
LONDON WC1V 7BD
TEL: +44 (0)20 7424 7677
FAX: +44 (0)20 7424 8548
mailto:christie@christie.com
www.ChristieGarnett.com
ARCHITECTS
DESIGNERS
PLANNERS

**CHRISTIAN
GARNETT
PARTNERS**



CLIENT
INTERNATIONAL ARTISTES Ltd.
236 REGENT STREET, LONDON W1B 2AY

PROJECT
ODOS/INTERNATIONAL ARTISTES,
FOURTH AND FIFTH FLOOR HOLBORN HALL

DRAWING TITLE
4th FLOOR CENTRAL OFFICE
MEETING ROOM ELEVATIONS

AS PROPOSED

SCALE	DATE
1:50 @ A3	JUNE 2004

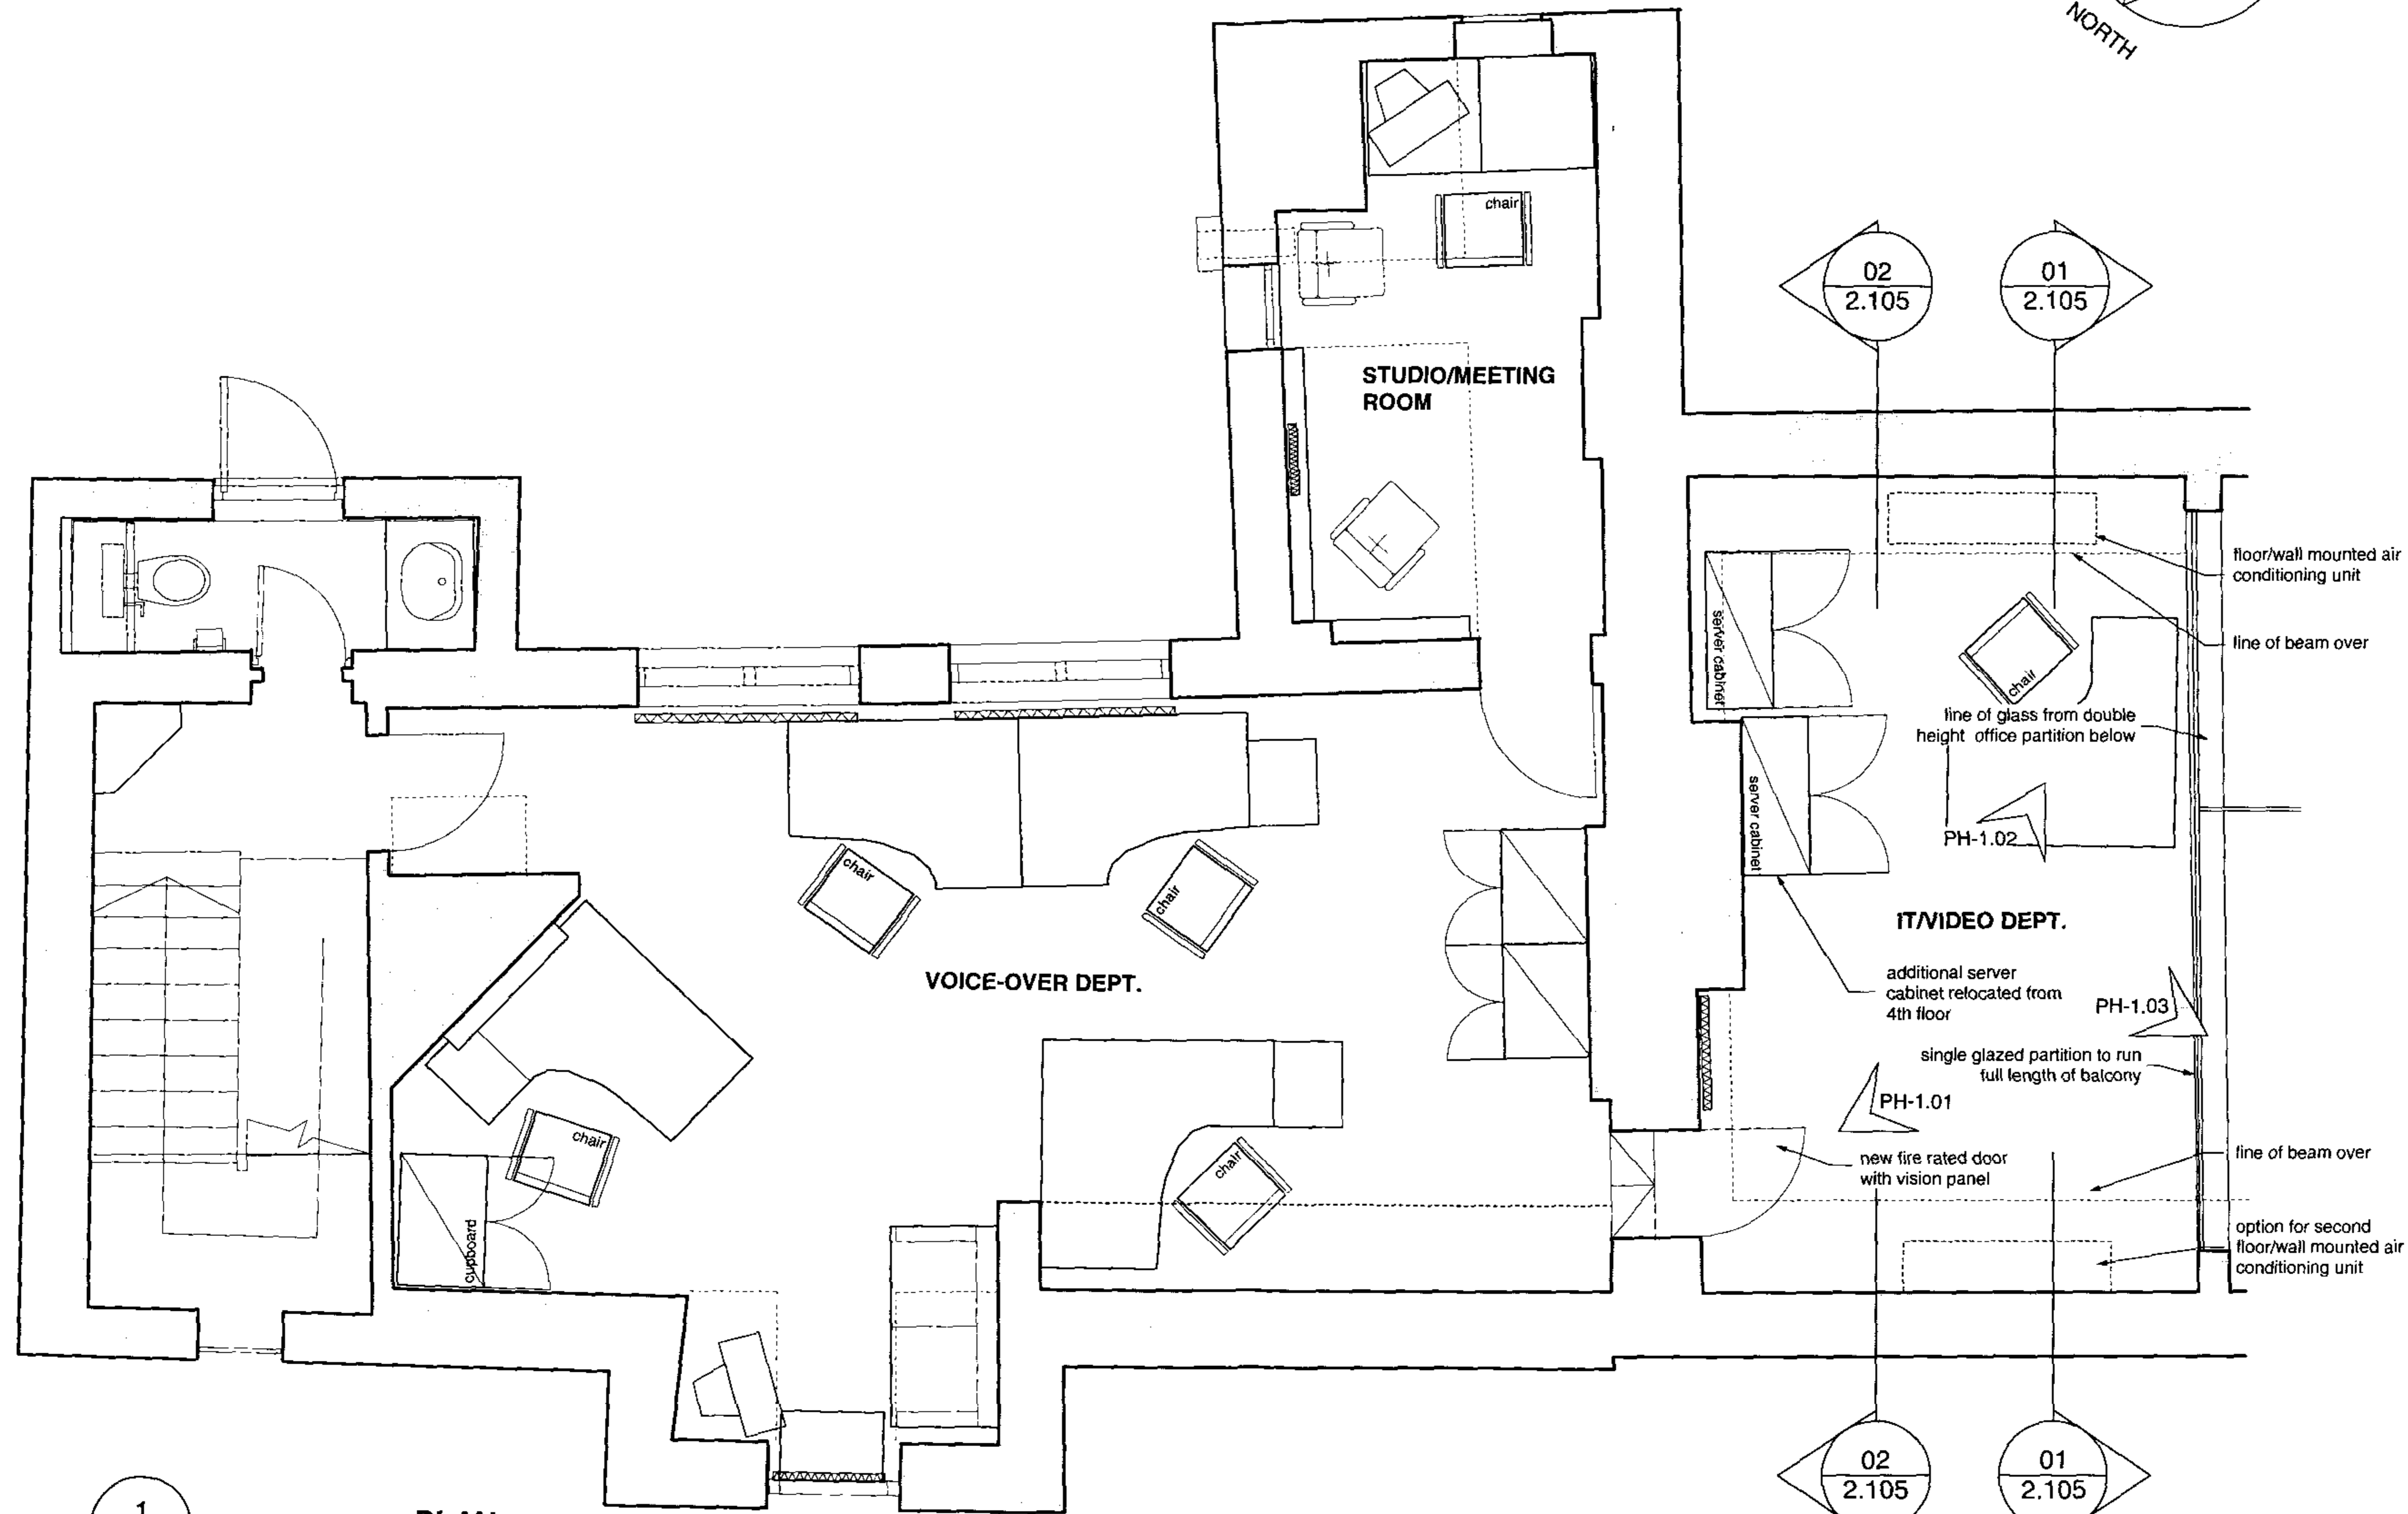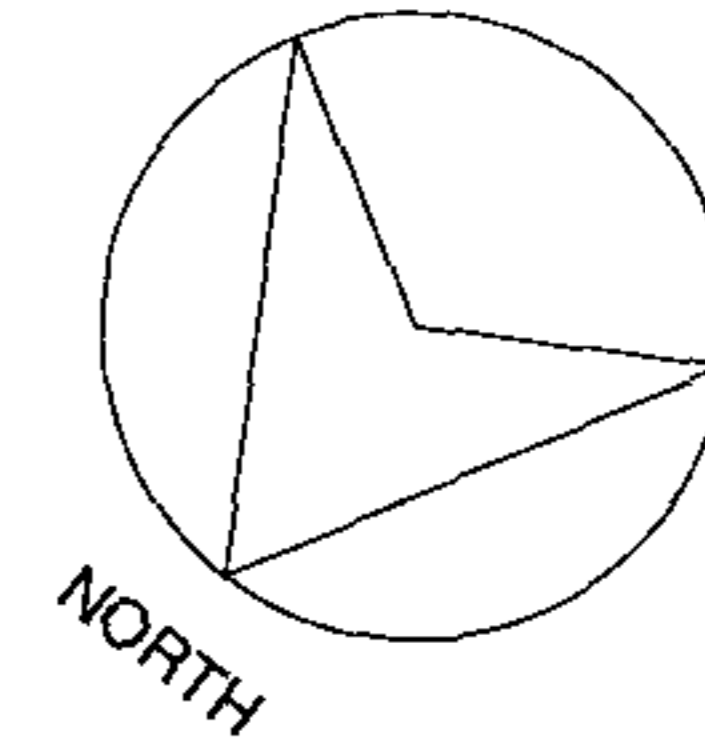

1
1.102
PLAN
1:50

REV	DATE	REVISION NOTES
D-2	23/06/04	SECTION, PHOTOGRAPHIC REFERENCES ADDED AND LAYOUT OF IT/VIDEO ROOM AMENDED
D-1	17/06/04	PLAN AMENDED TO INCLUDE OFFICE PARTITION FROM BELOW AND ADDITIONAL SERVER UNIT

GENERAL NOTES

Do not scale. All written dimensions must be checked on site before work commences on site or in shop. Squared dimensions take preference over those noted. Discrepancies, where identified, must be reported to the Architect immediately.

Any areas indicated on this drawing are for guidance purposes only. No responsibility is taken for their accuracy.

All work must be carried out in accordance with the Building Regulations and to the satisfaction of the Local Authority.

This drawing is the property of Christian Garnett Partners LLP and is issued on condition that it is not copied, reproduced or disclosed to any unauthorised person without the whole or in part, without consent in writing from Christian Garnett Partners LLP.

HOLBORN HALL
185 HIGH HOLBORN
LONDON WC1V 7BD

TEL: +44 (0)20 7404 7877
FAX: +44 (0)20 7404 9848
www.ChristianGarnett.com

ARCHITECTS
DESIGNERS
PLANNERS

CLIENT
INTERNATIONAL ARTISTES Ltd.
285 REGENT STREET, LONDON W1B 2AX

PROJECT
QDOS/INTERNATIONAL ARTISTES,
FOURTH AND FIFTH FLOOR HOLBORN HALL


DRAWING TITLE
FIFTH FLOOR PLAN
AS PROPOSED

SCALE
1:50 @ A3


DATE
MARCH 2004

JOB NO. 575 | **DWG NO.** 1.102 | **REV.** D-2



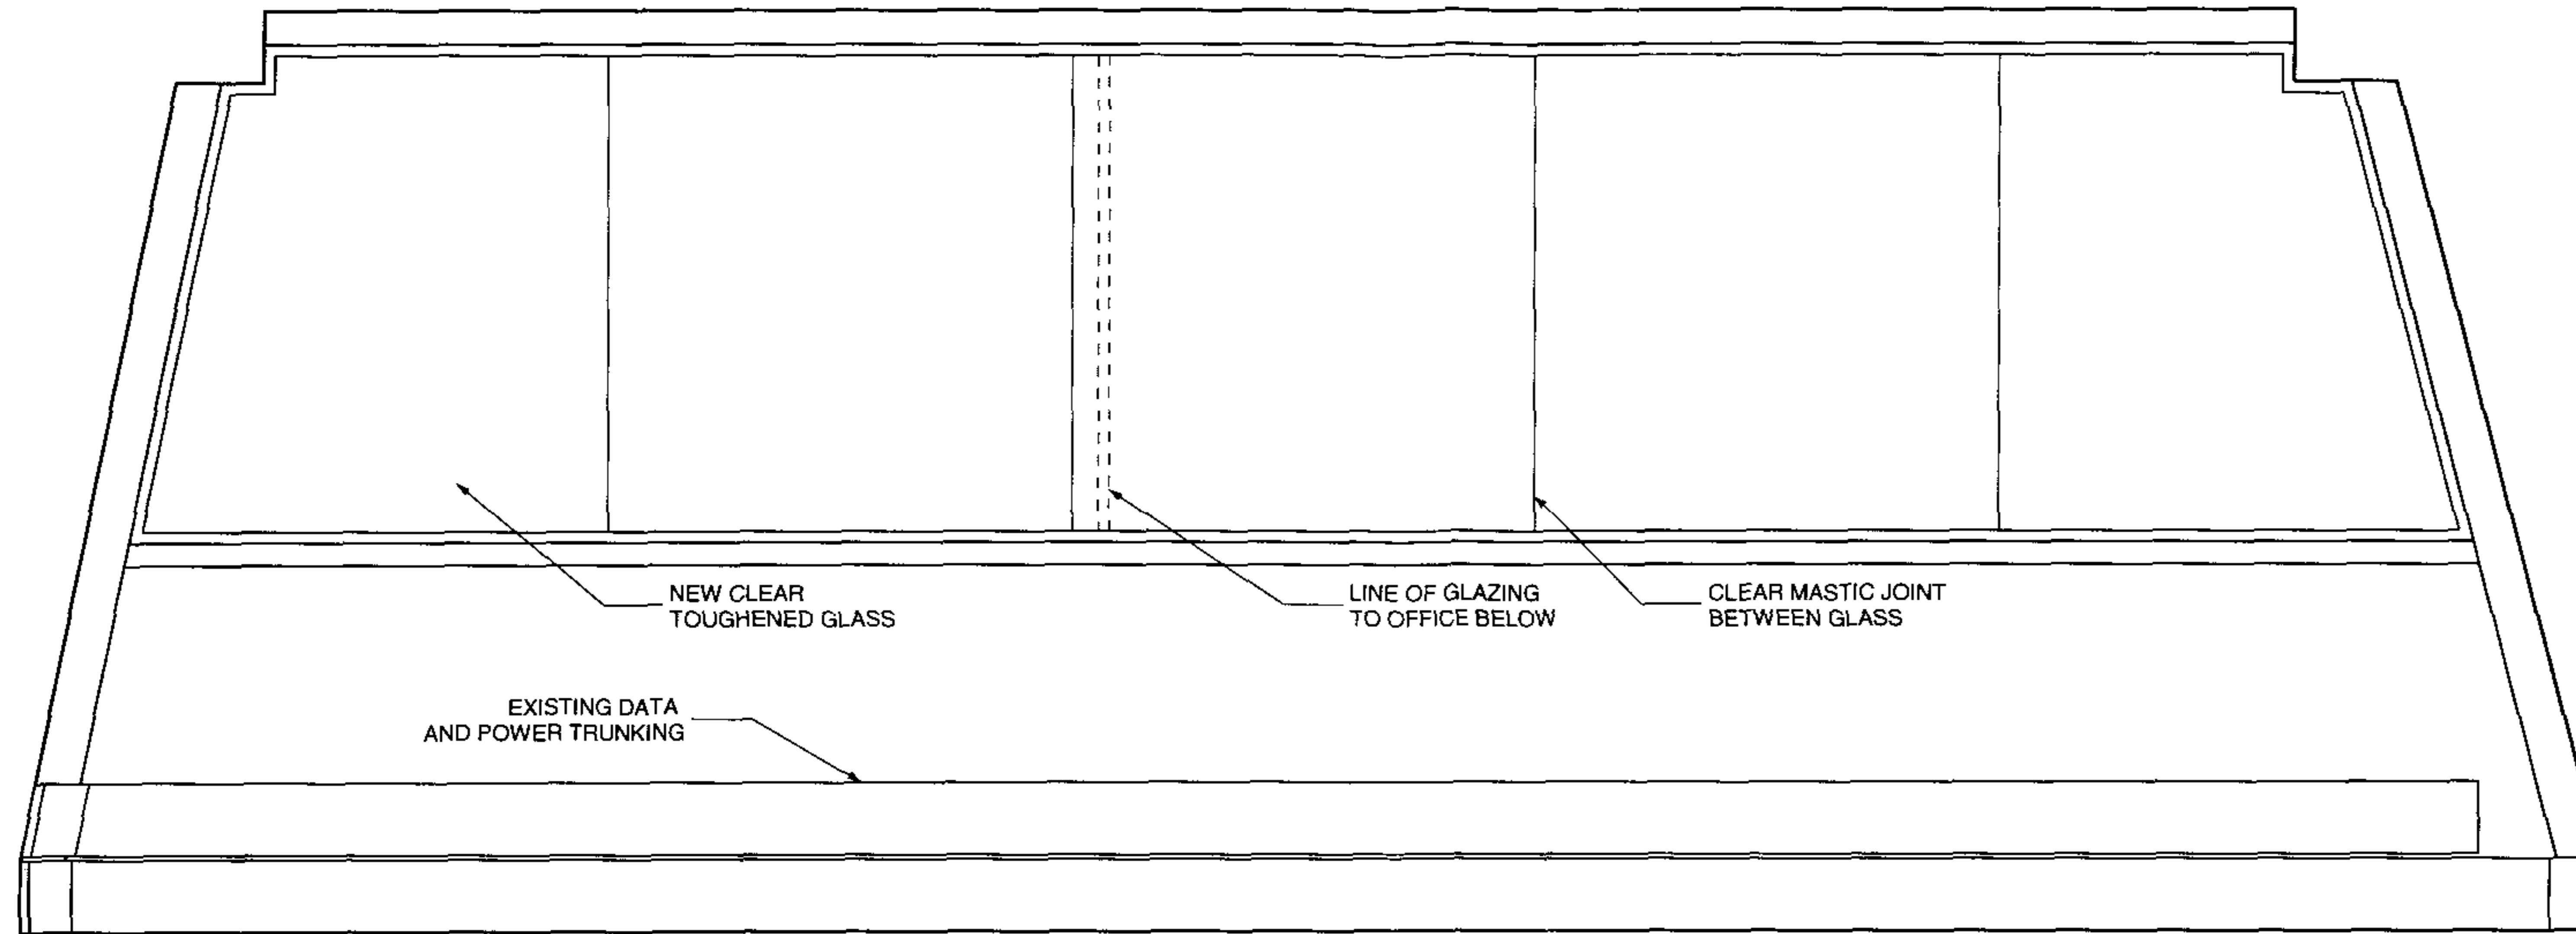

1
2.105 SECTION A-A
1:20

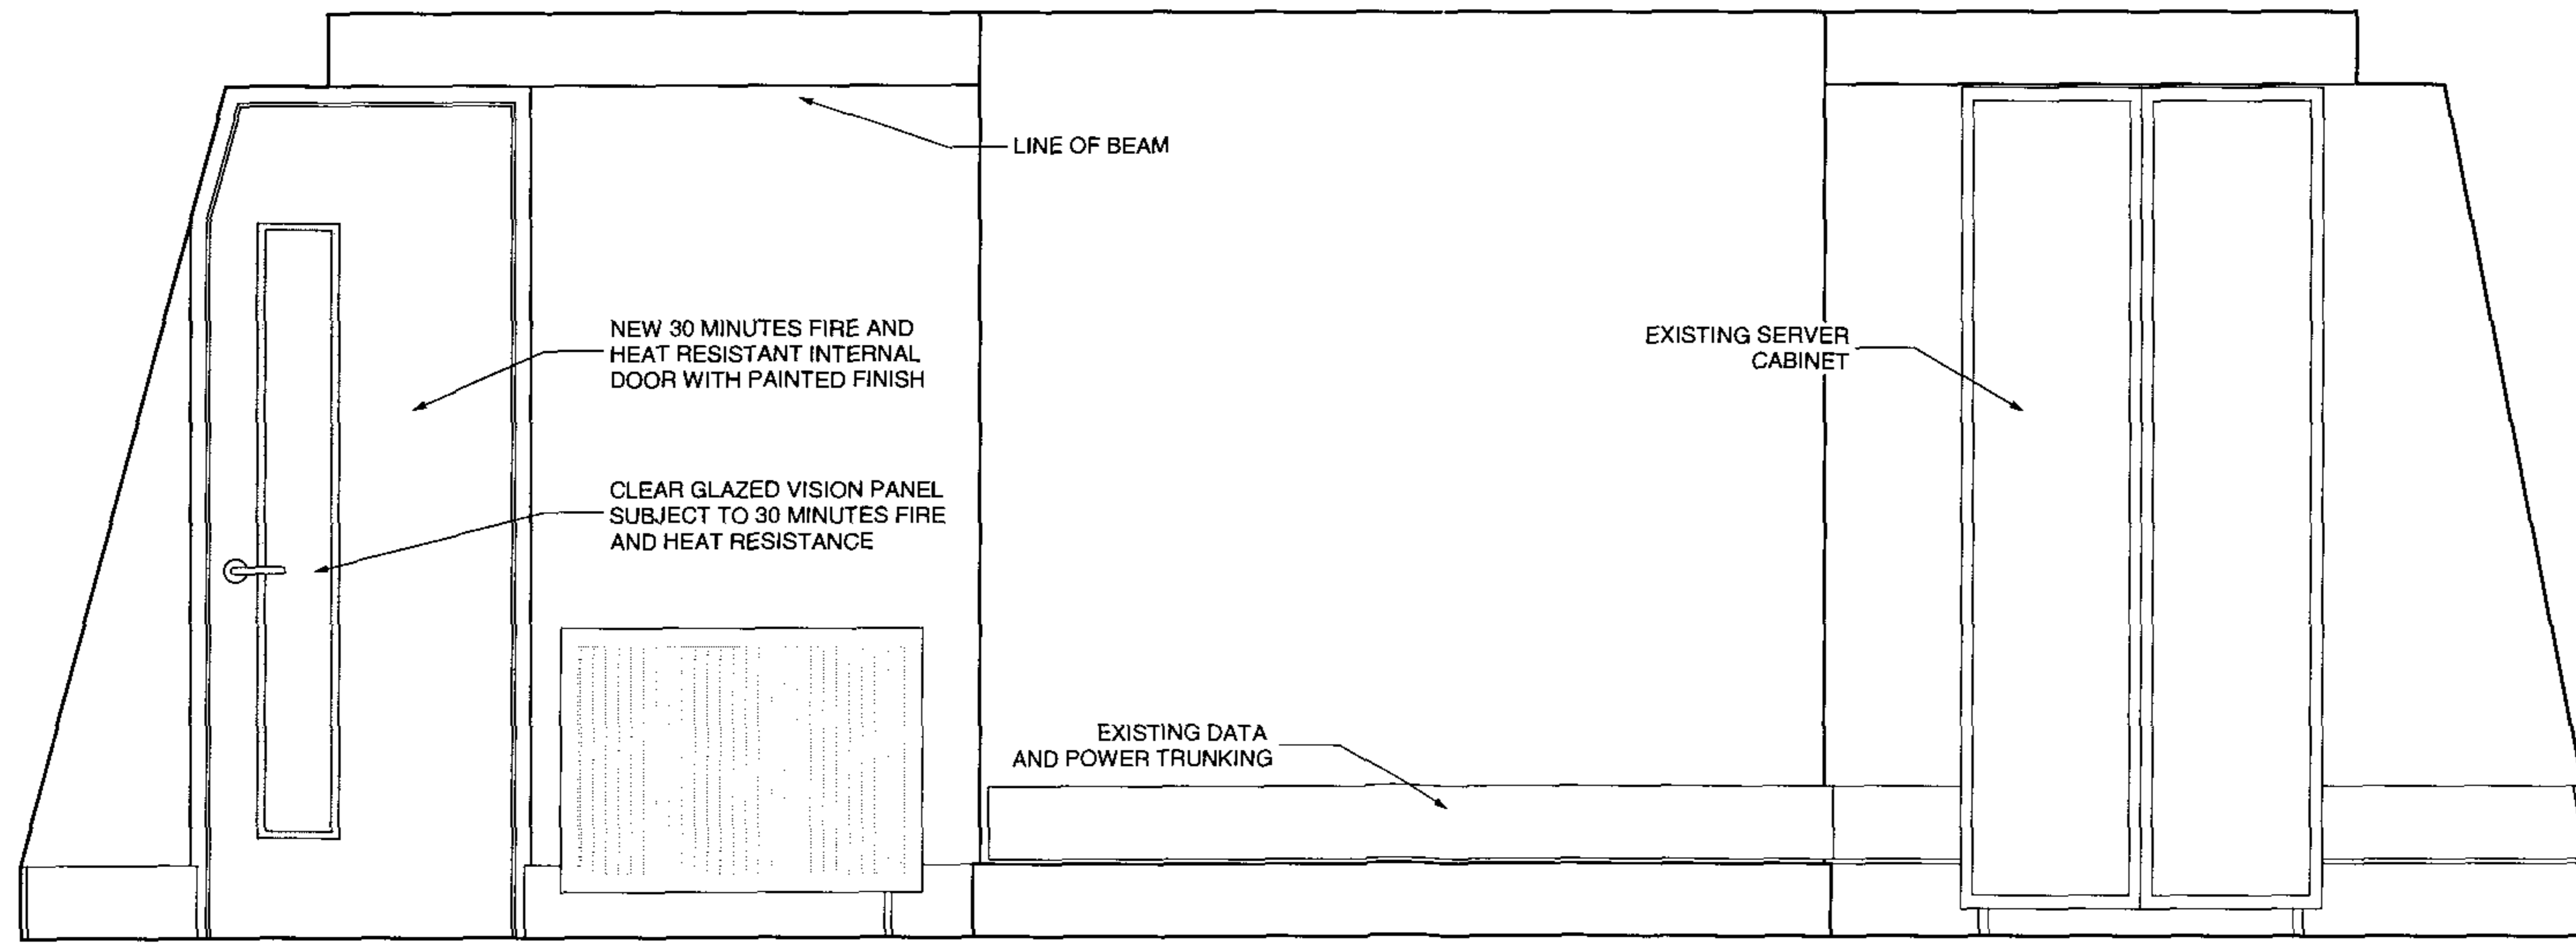

2
2.105 SECTION B-B
1:20

REV	DATE	REVISION NOTES

GENERAL NOTES

Do not scale. All written dimensions must be checked on site before work commences on site or in shop. Figured dimensions take preference over those scaled. Discrepancies, where identified, must be reported to the Architect immediately.

Any notes indicated on this drawing are for guidance purposes only. No responsibility is taken for their accuracy.

All work must be carried out in accordance with the Building Regulations and to the satisfaction of the Local Authority.

This drawing is the property of Christian Garnett Partners LLP and is issued on condition that it is not copied, reproduced or disclosed to any unauthorised person either wholly or in part without consent in writing from Christian Garnett Partners LLP.

HOLBORN HALL
125 HIGH HOLBORN
LONDON WC1V 7SD

TEL: +44 (0)20 7404 1877
FAX: +44 (0)20 7404 6648
email: info@ChristianGarnett.com
www.ChristianGarnett.com

ARCHITECTS
DESIGNERS
PLANNERS



CLIENT

INTERNATIONAL ARTISTES Ltd.
235 REGENT STREET, LONDON W1B 2AX

PROJECT

QDOS/INTERNATIONAL ARTISTES,
FOURTH AND FIFTH FLOOR HOLBORN HALL

DRAWING TITLE

SECTION A-A & B-B
FIFTH FLOOR GALLERY
AS PROPOSED

SCALE	DATE	
1:20 @ A3	JUNE 2004	
JOB NO.	DWG NO.	REV.
575	2.105	D-0