

33 INVERNESS STREET CAUDEN LONDON NW1.


SCALE 1:100 DRG NO RAP/2004/002.



CAVENDISH SCHOOL

33

FRONT. ELEVATION AS EXISTING 37

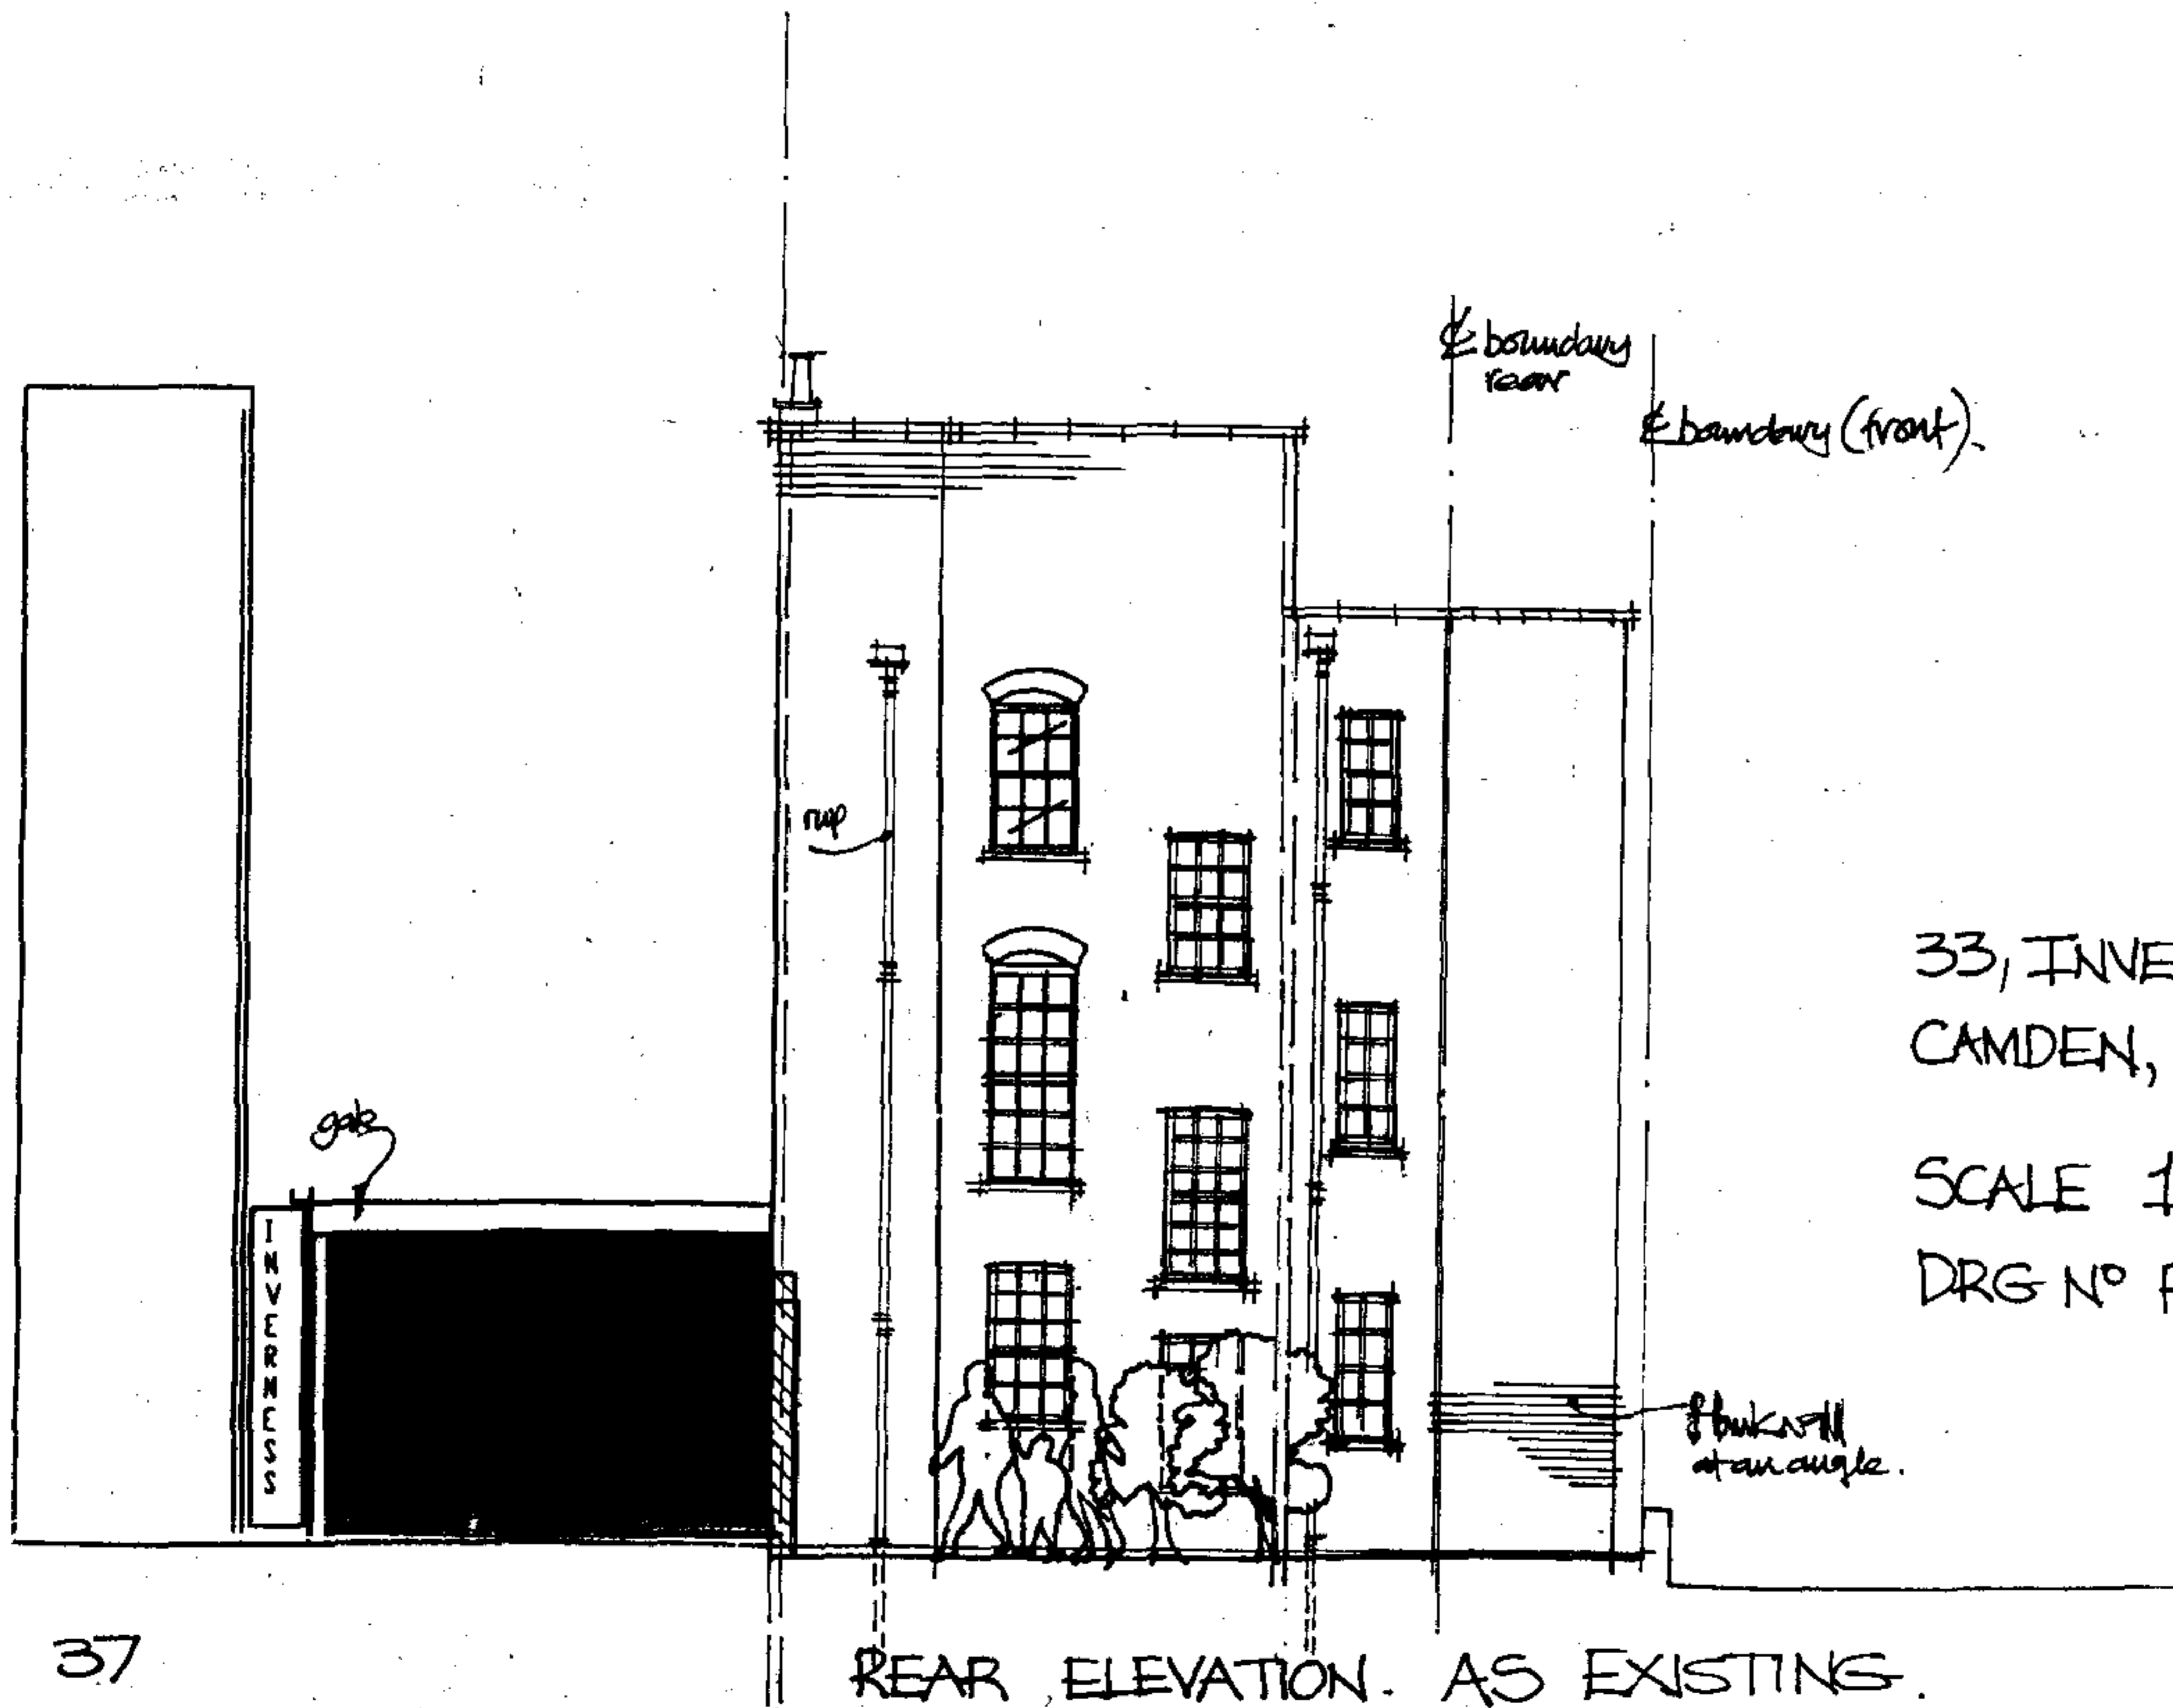

33, INVERNESS STREET
CAMDEN, LONDON NW1


SCALE 1:100

DRG NO RAP/2004/03

37

REAR ELEVATION. AS EXISTING.

EXISTING SIDE (LOOKING FROM SIDE ACCESS ROAD)

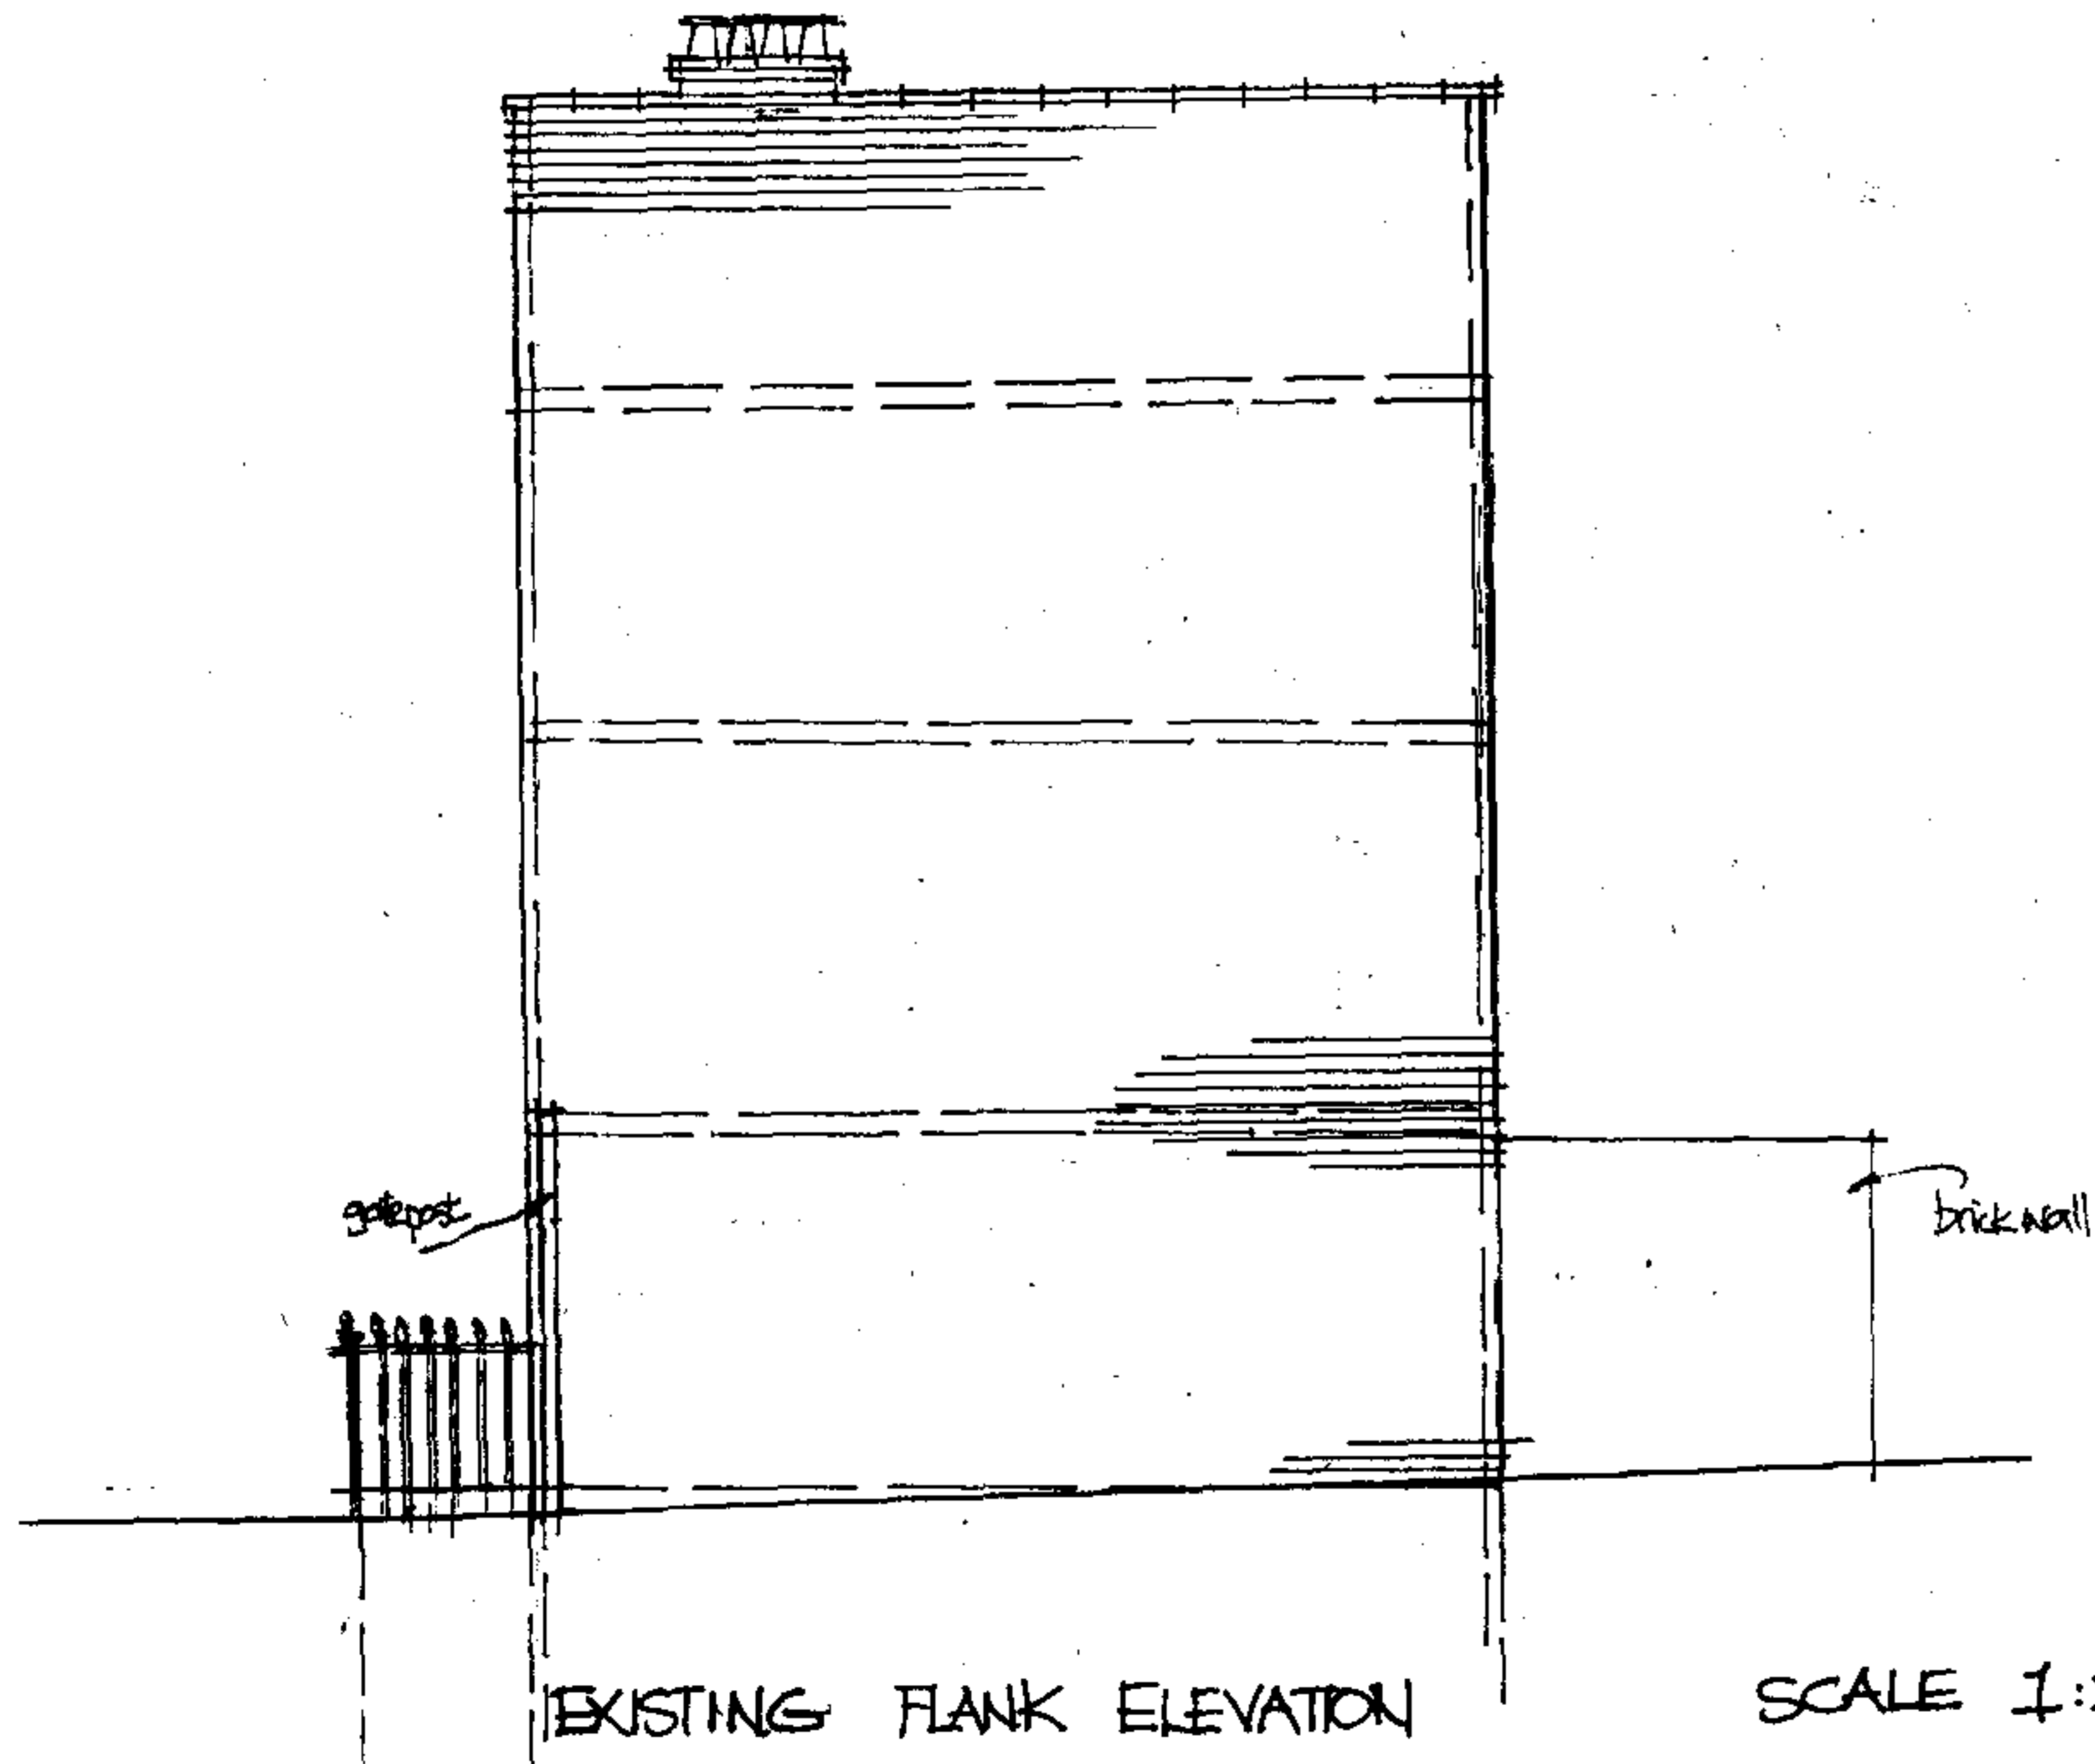


EXISTING FLANK ELEVATION

SCALE 1:100

DRG N° PAP/2004/004

33 INVERNESS STREET CAMDEN LONDON NW1

33, INVERNESS ST CAMDEN LONDON NW1.

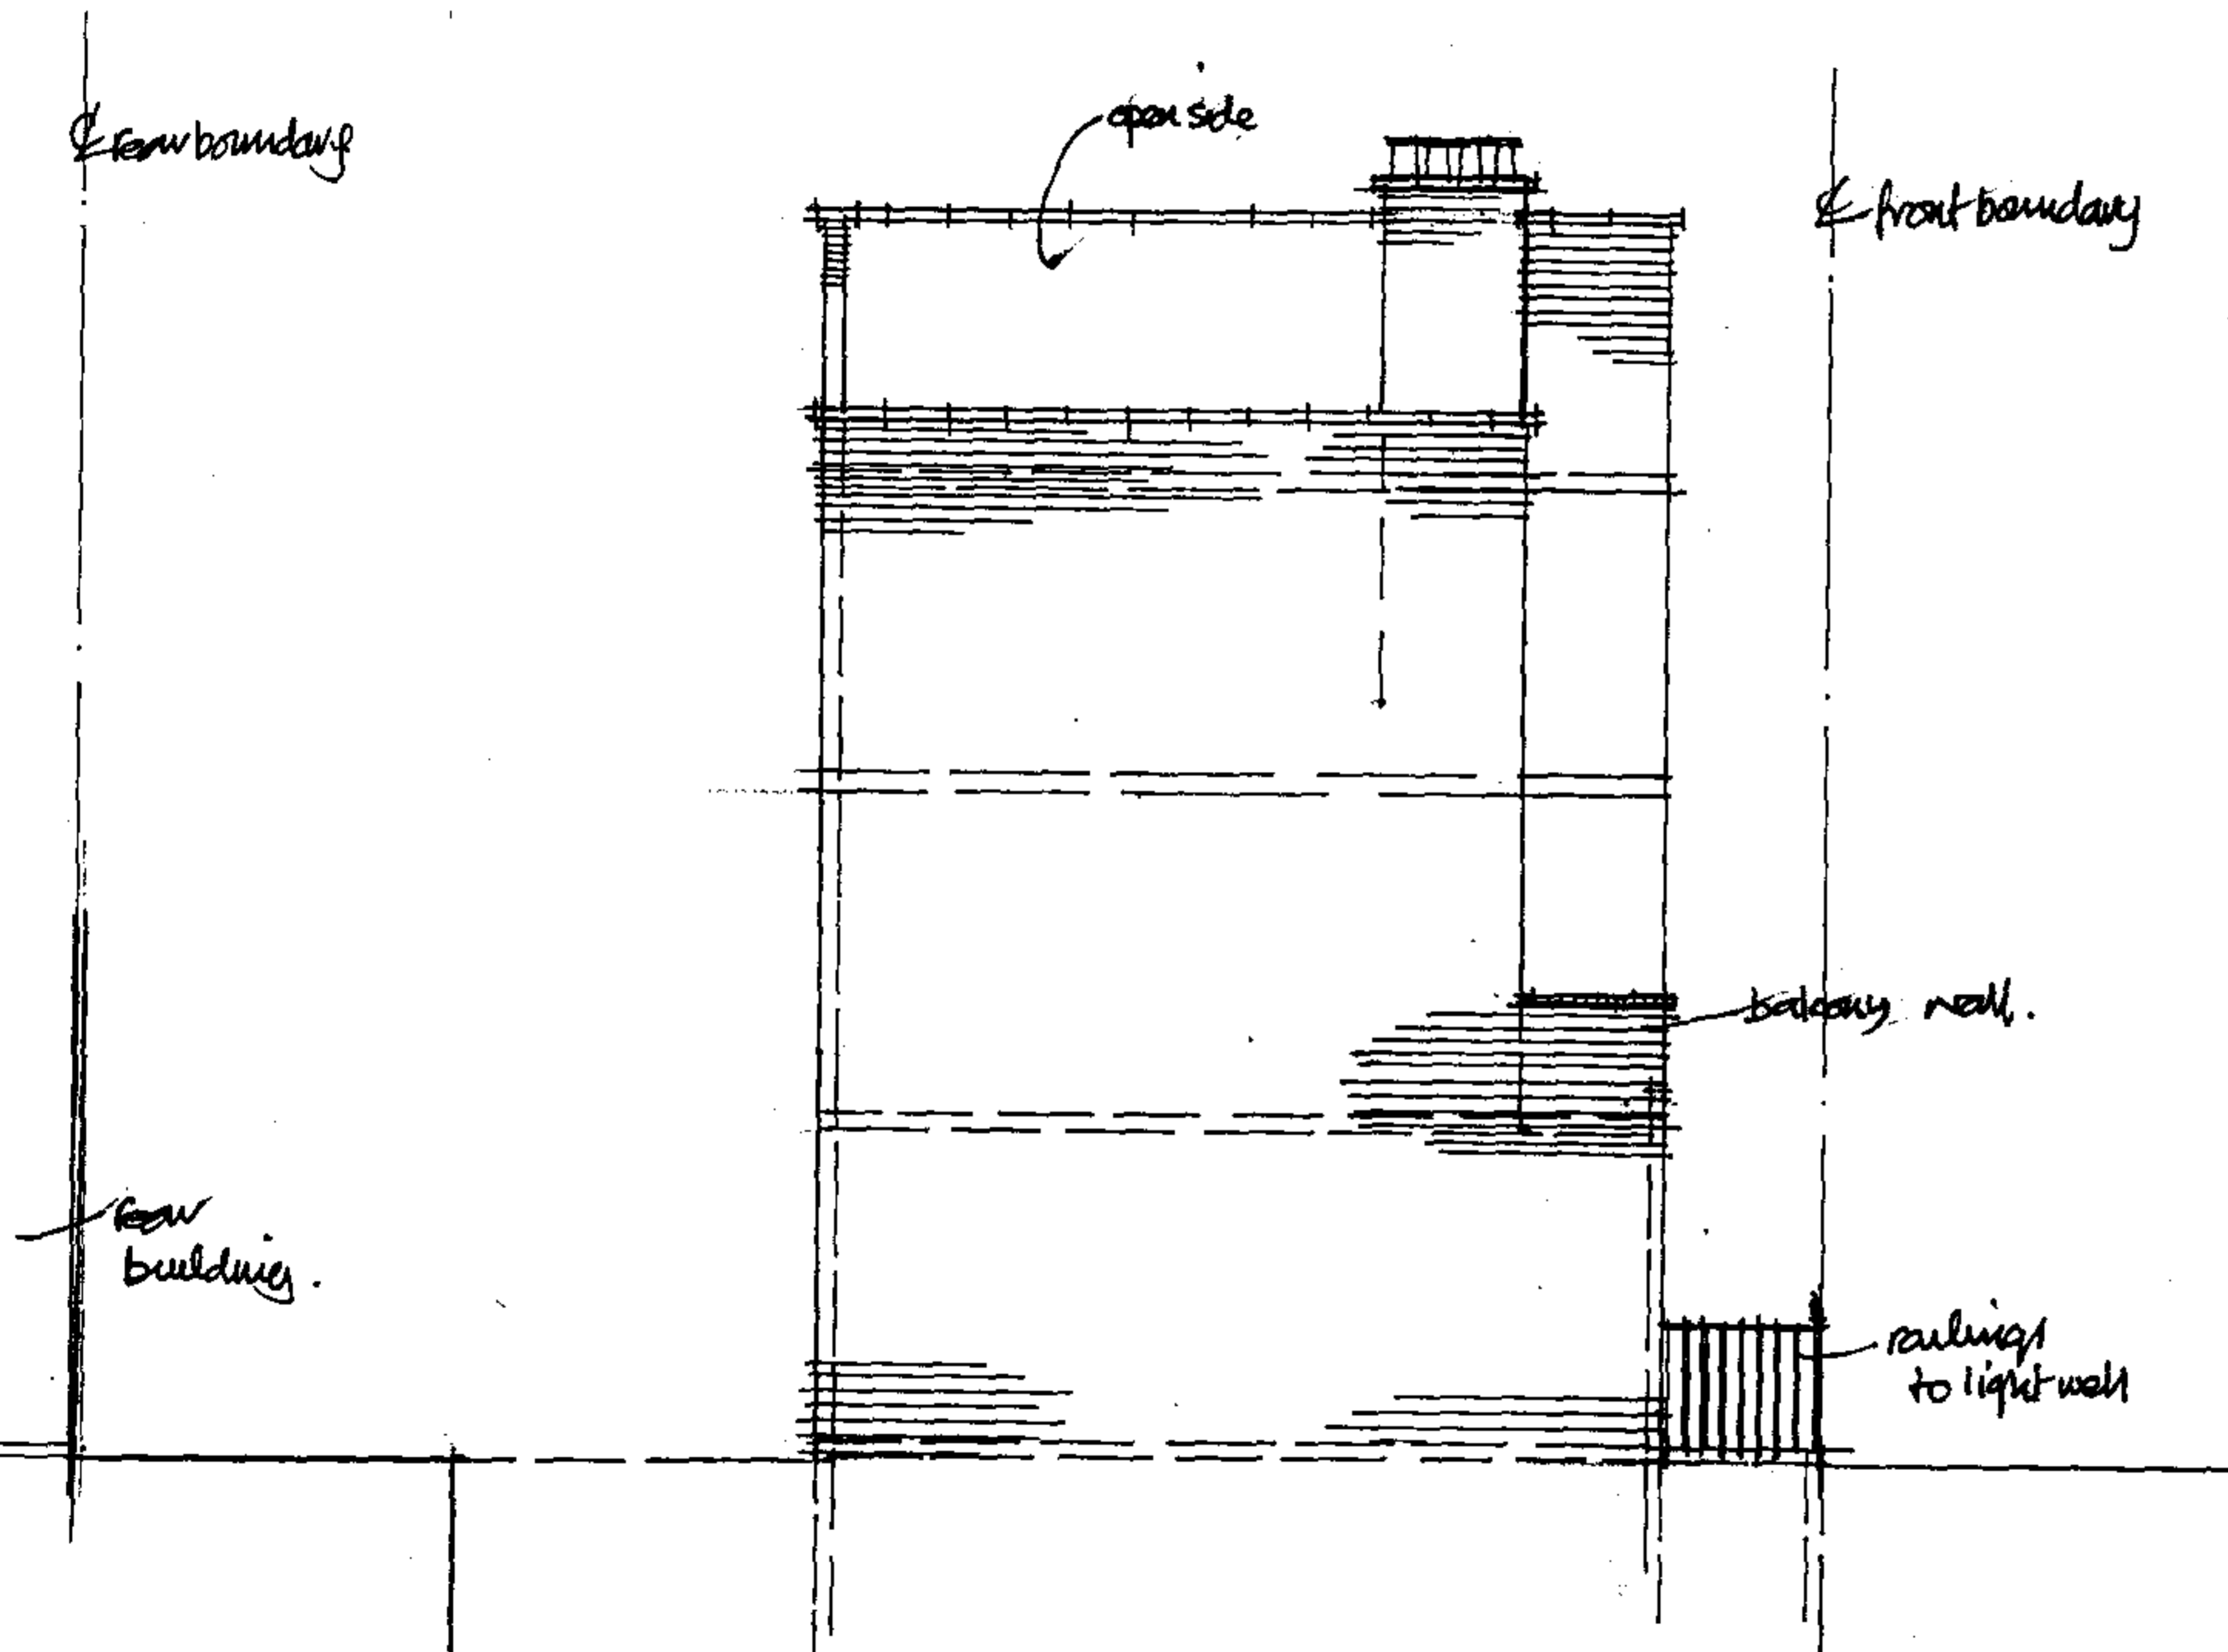

SCALE 1:100

SIDE ELEVATION (LOOKING FROM SCHOOL) AS EXISTING

RAP/2004/05

33 INVERNESS STREET CAUDEN LONDON NW1.


SCALE 1:100 DRG NP PAP/2004/007.



CAVENDISH SCHOOL

33

FRONT ELEVATION AS PROPOSED. 37

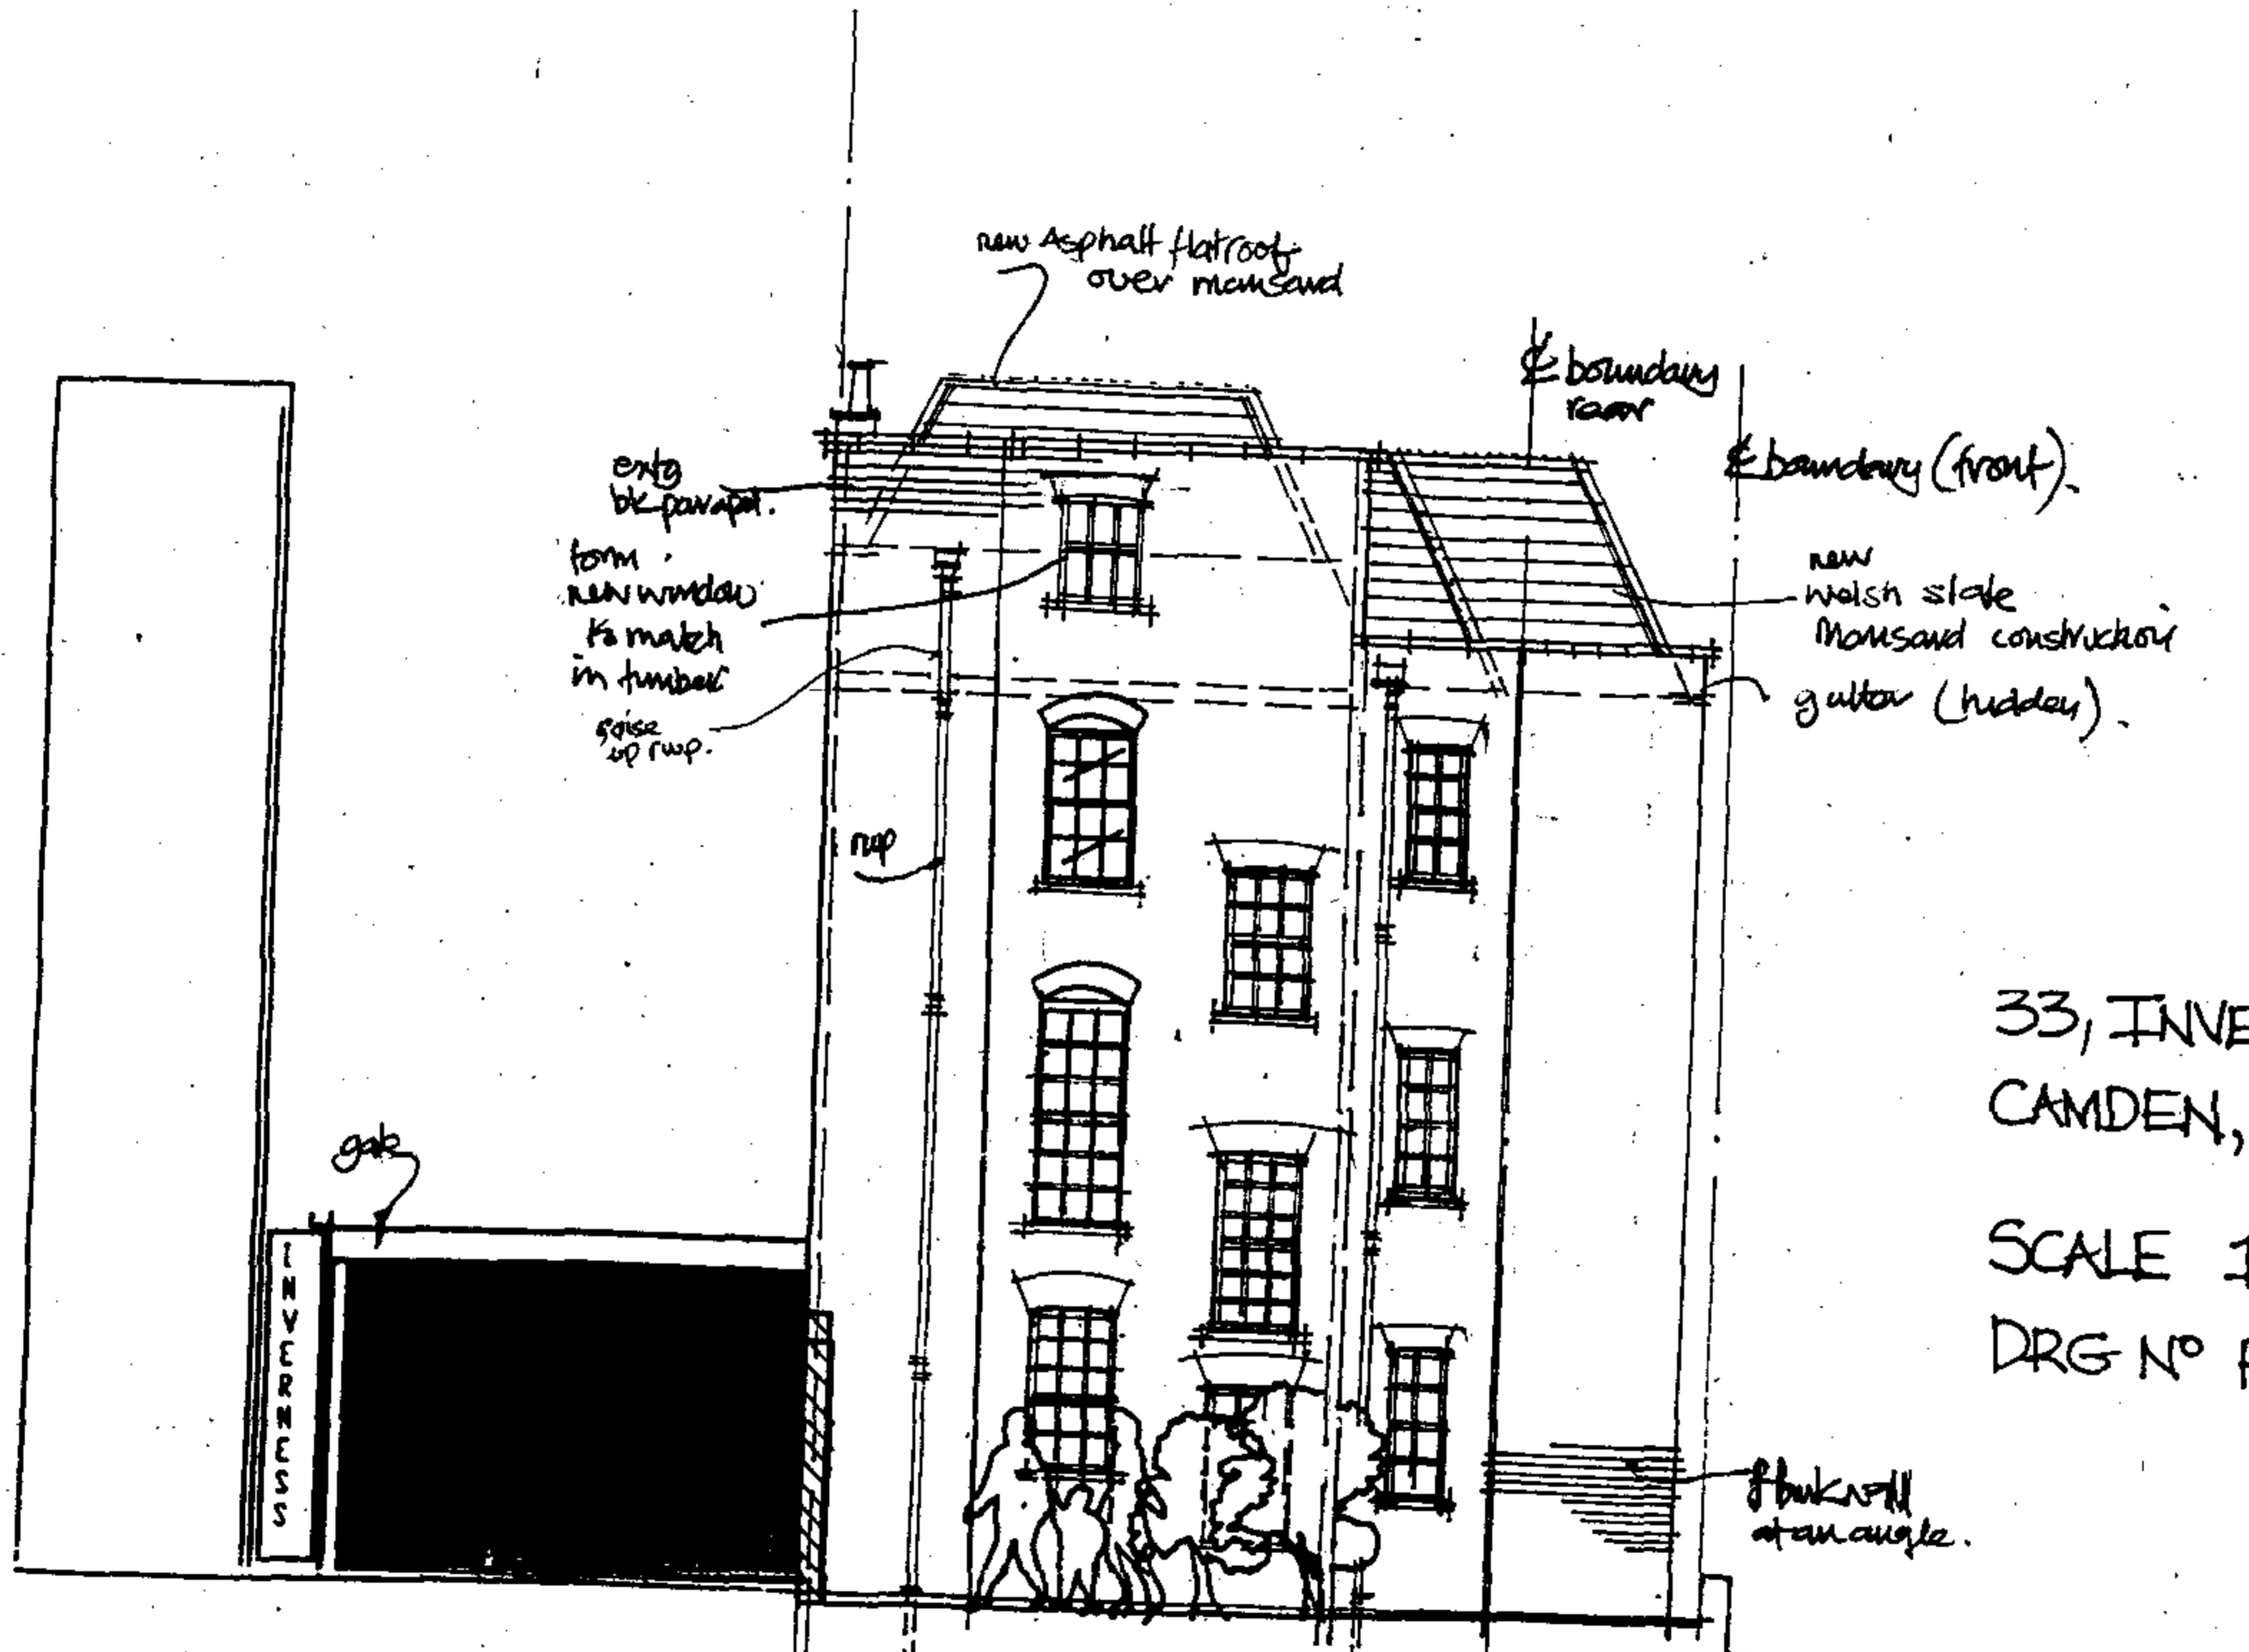

33, INVERNESS STREET
 CAMDEN, LONDON NW1


SCALE 1:100

DRG NO RAP/2004/08

37

REAR ELEVATION. AS PROPOSED.

PROPOSED SIDE (LOOKING FROM SIDE ACCESS ROAD)

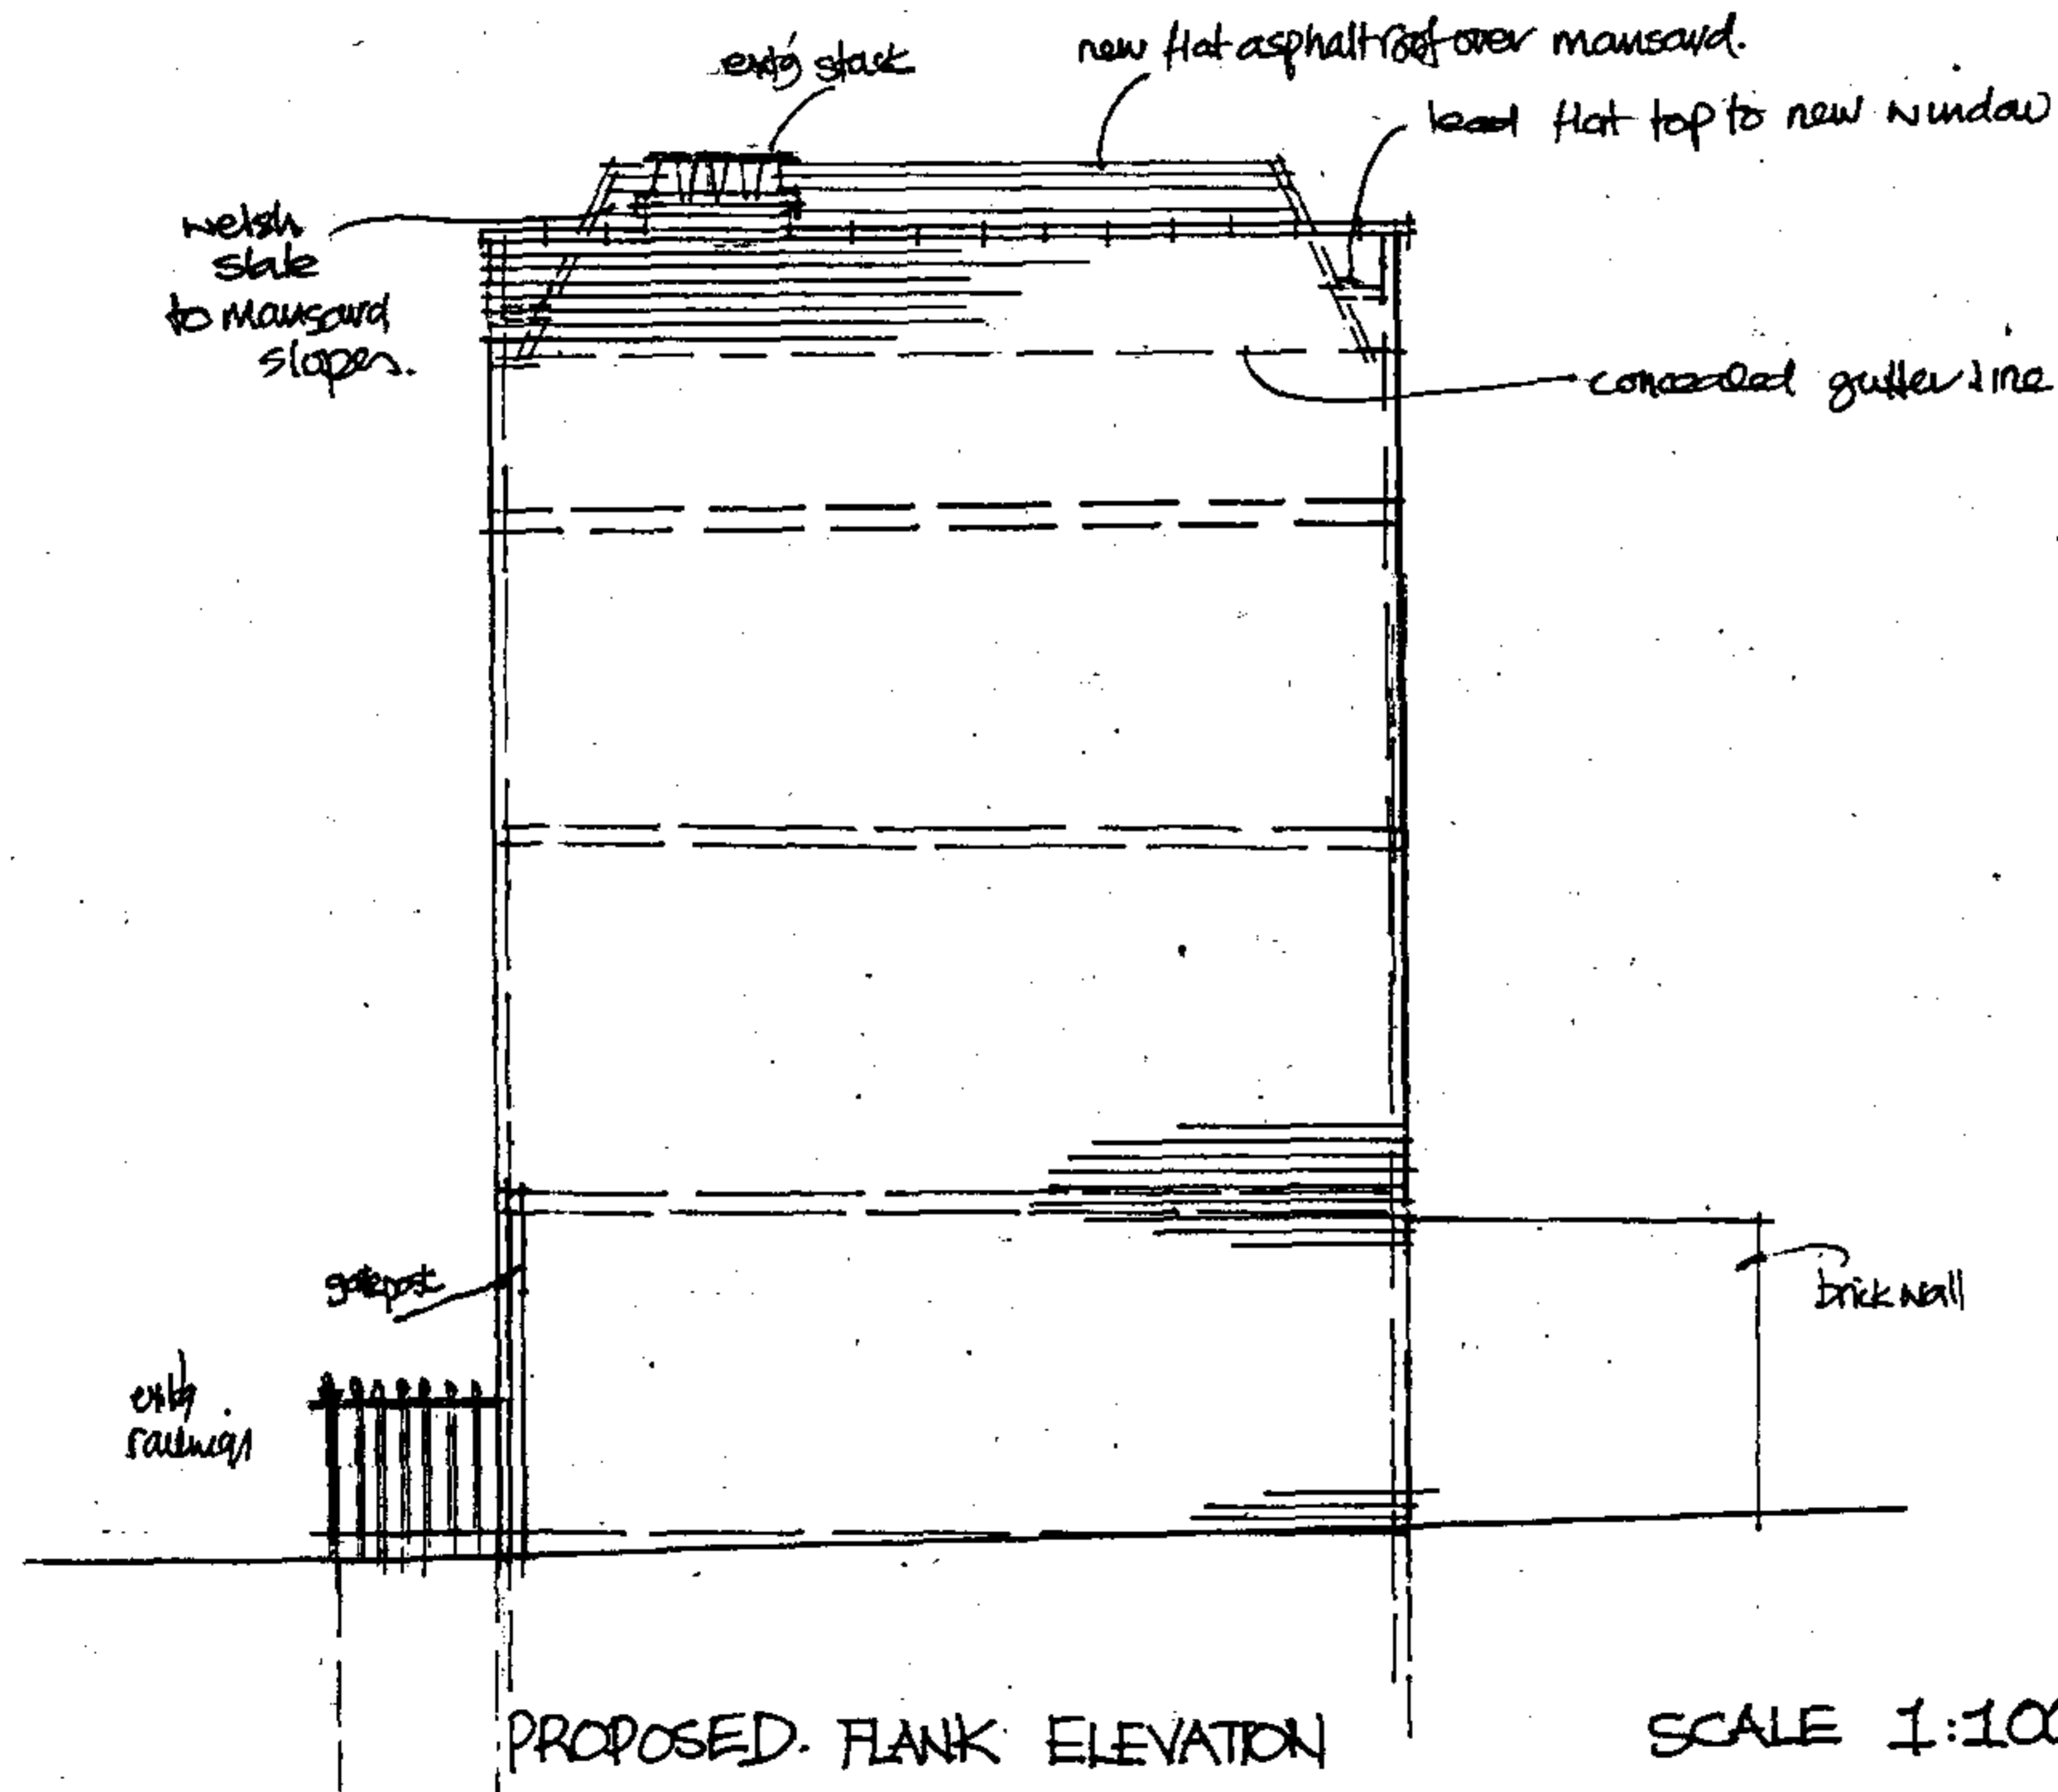


PROPOSED FLANK ELEVATION

SCALE 1:100 DRG NO PAP/2004/009

33 INVERNESS STREET CAMDEN LONDON NW1


33, INVERNESS ST CAMDEN LONDON NW1.

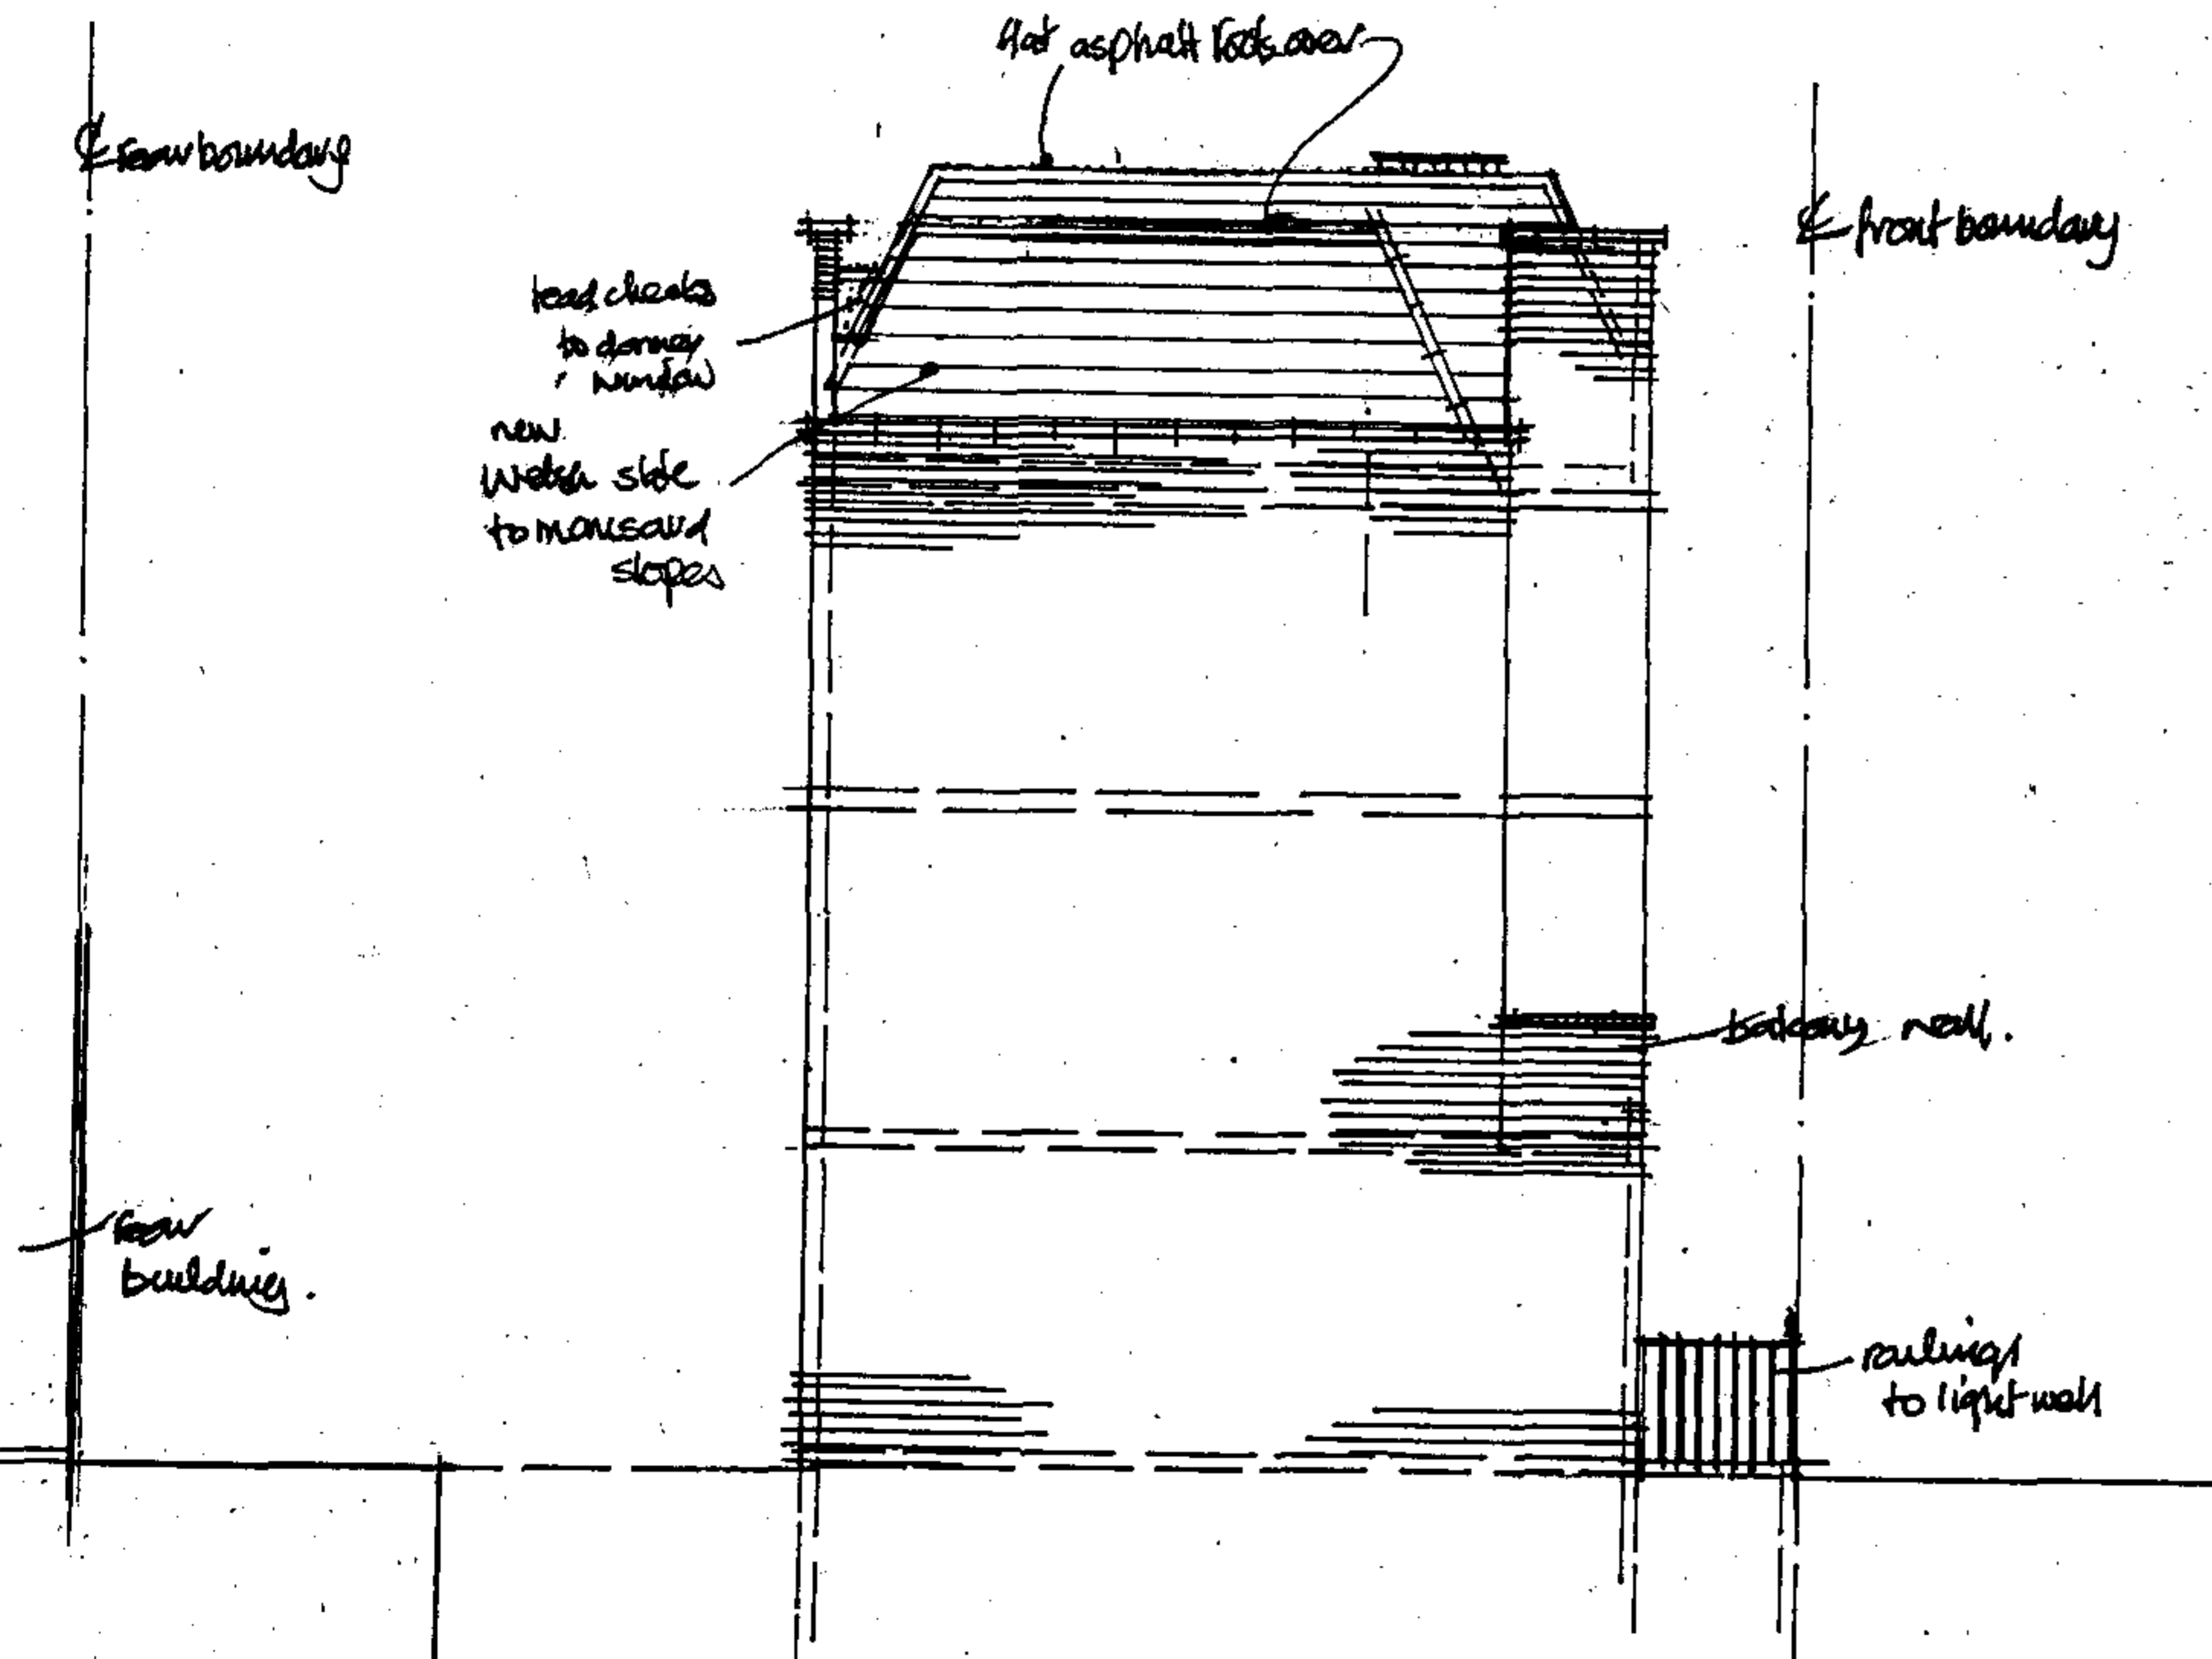

SCALE 1:100

SIDE ELEVATION (LOOKING FROM SCHOOL) AS PROPOSED.

RAP/2004/010

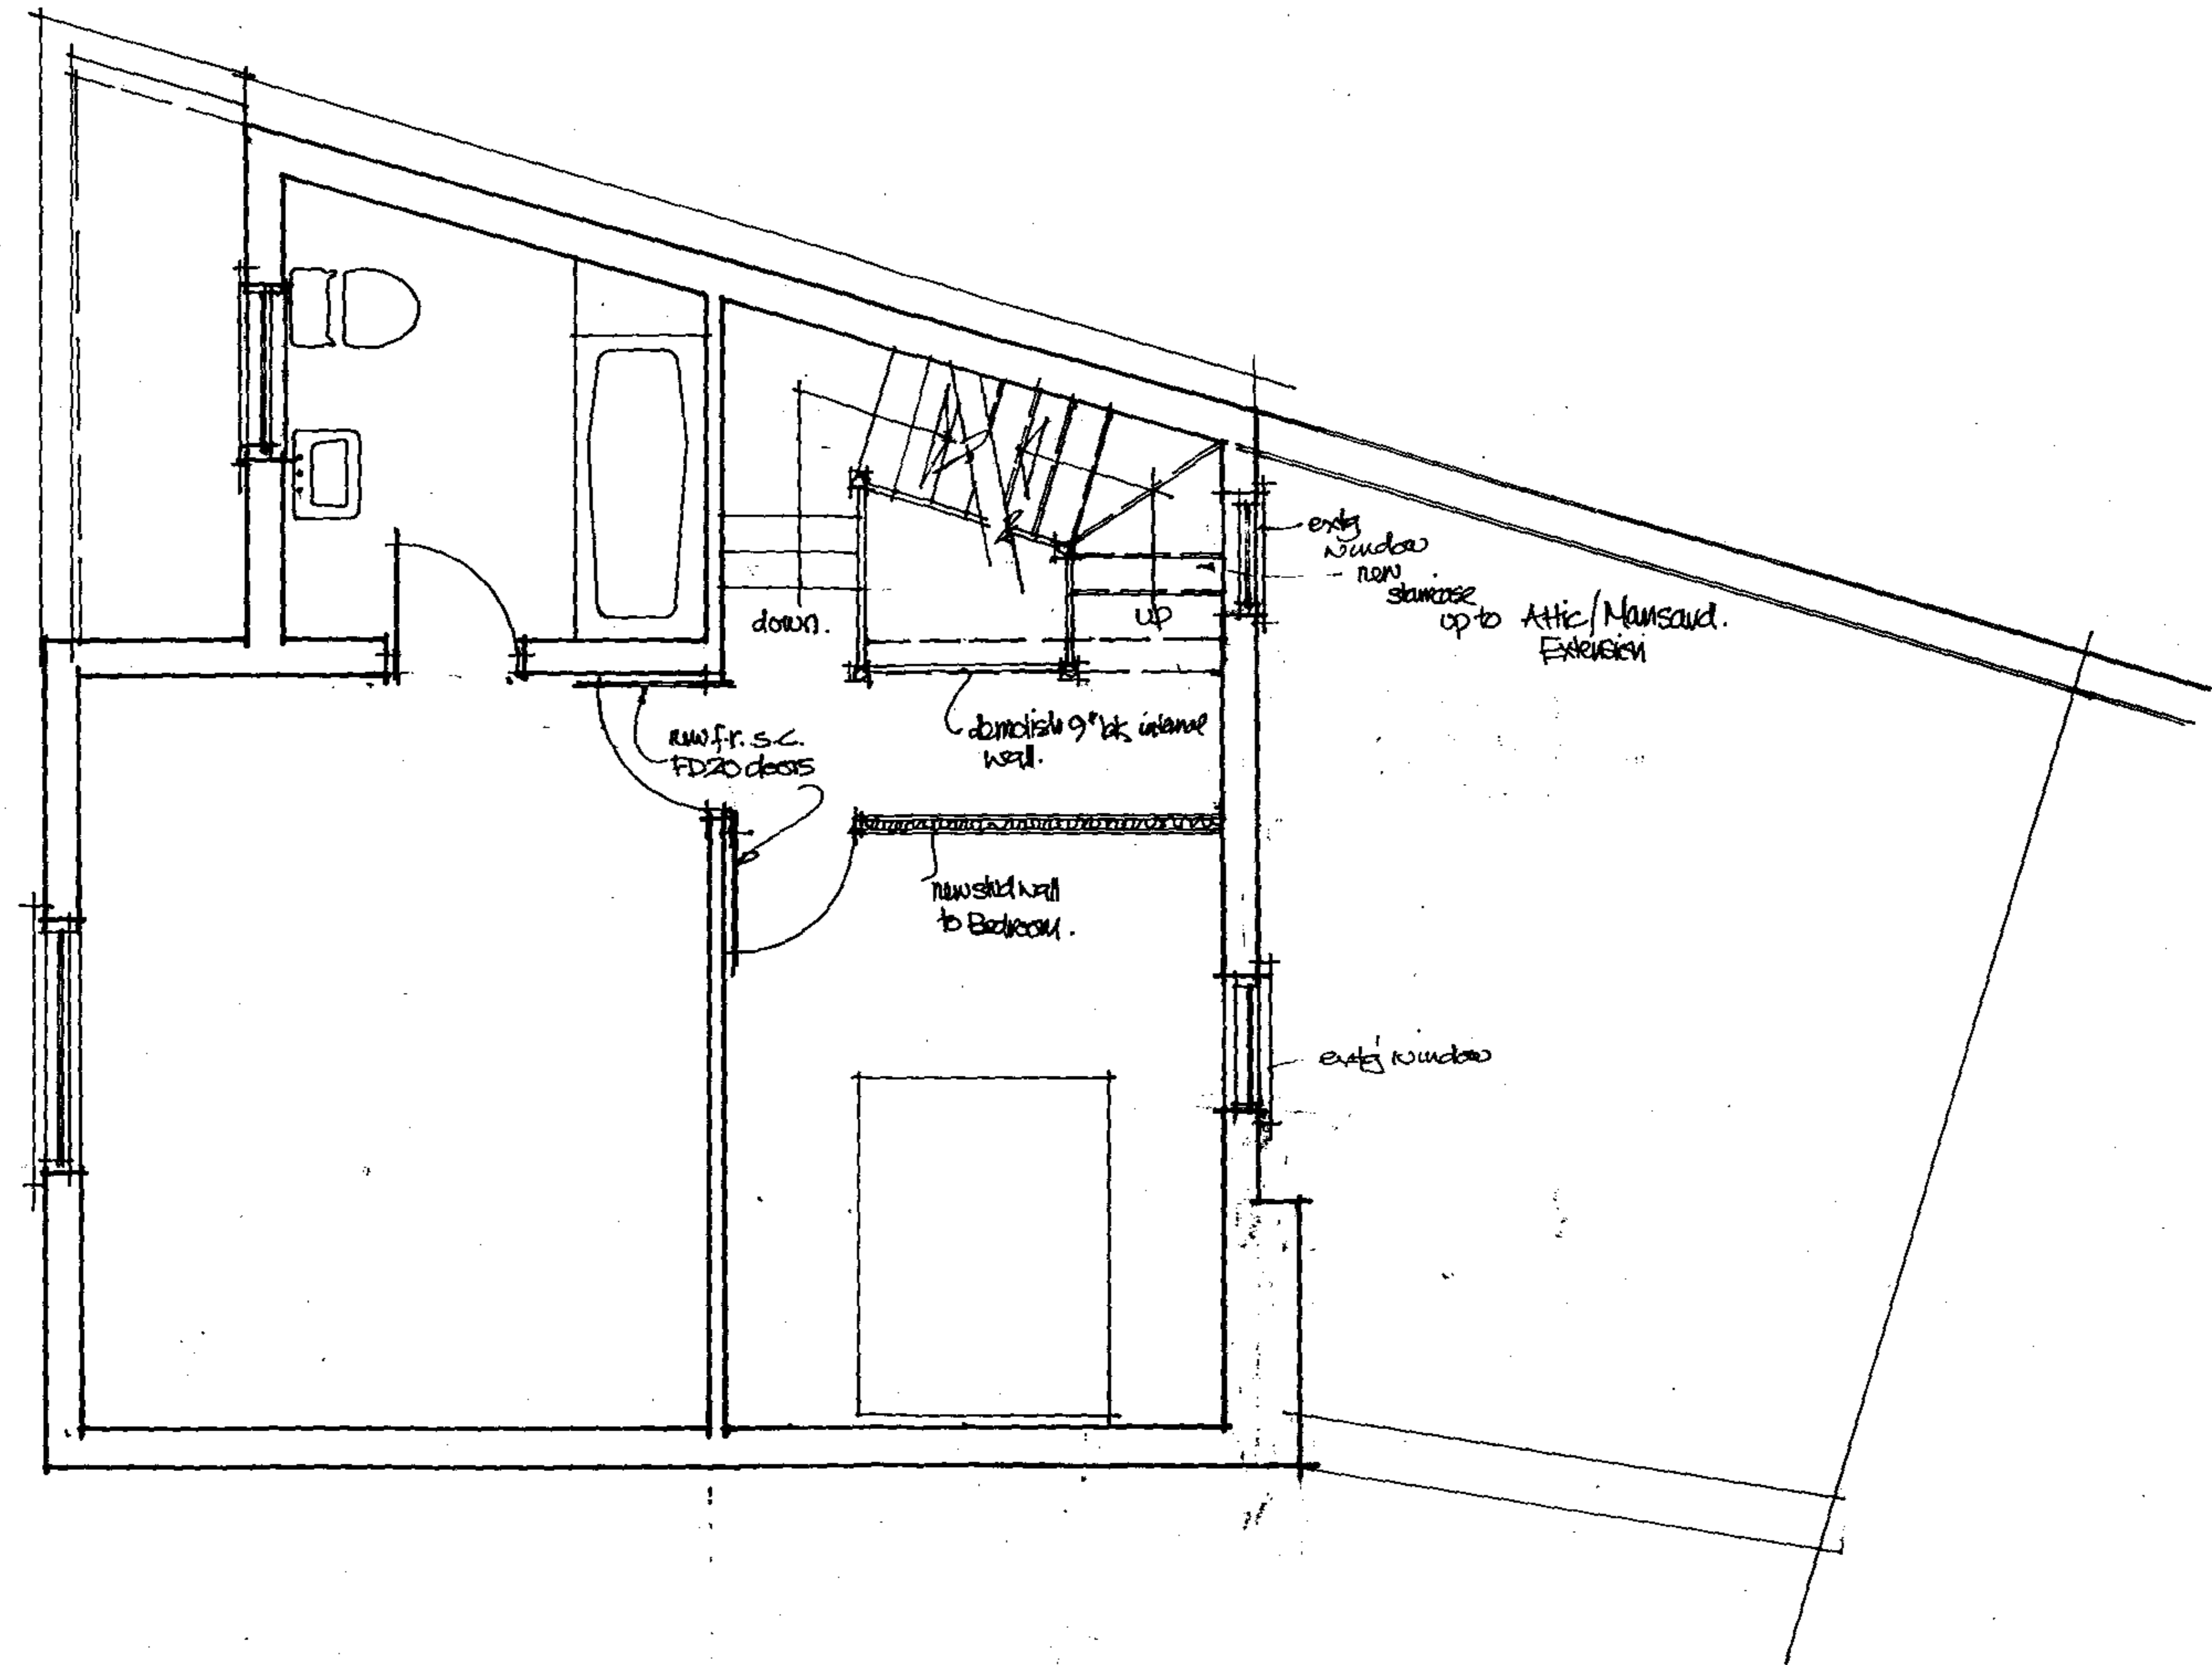


SECOND FLOOR PROPOSED. (SHOWING NEW STAIRS UP).

33, INVERNESS STREET CAMDEN LONDON NW1.

SCALE 1:50

DRG NO RAP/2004/06.

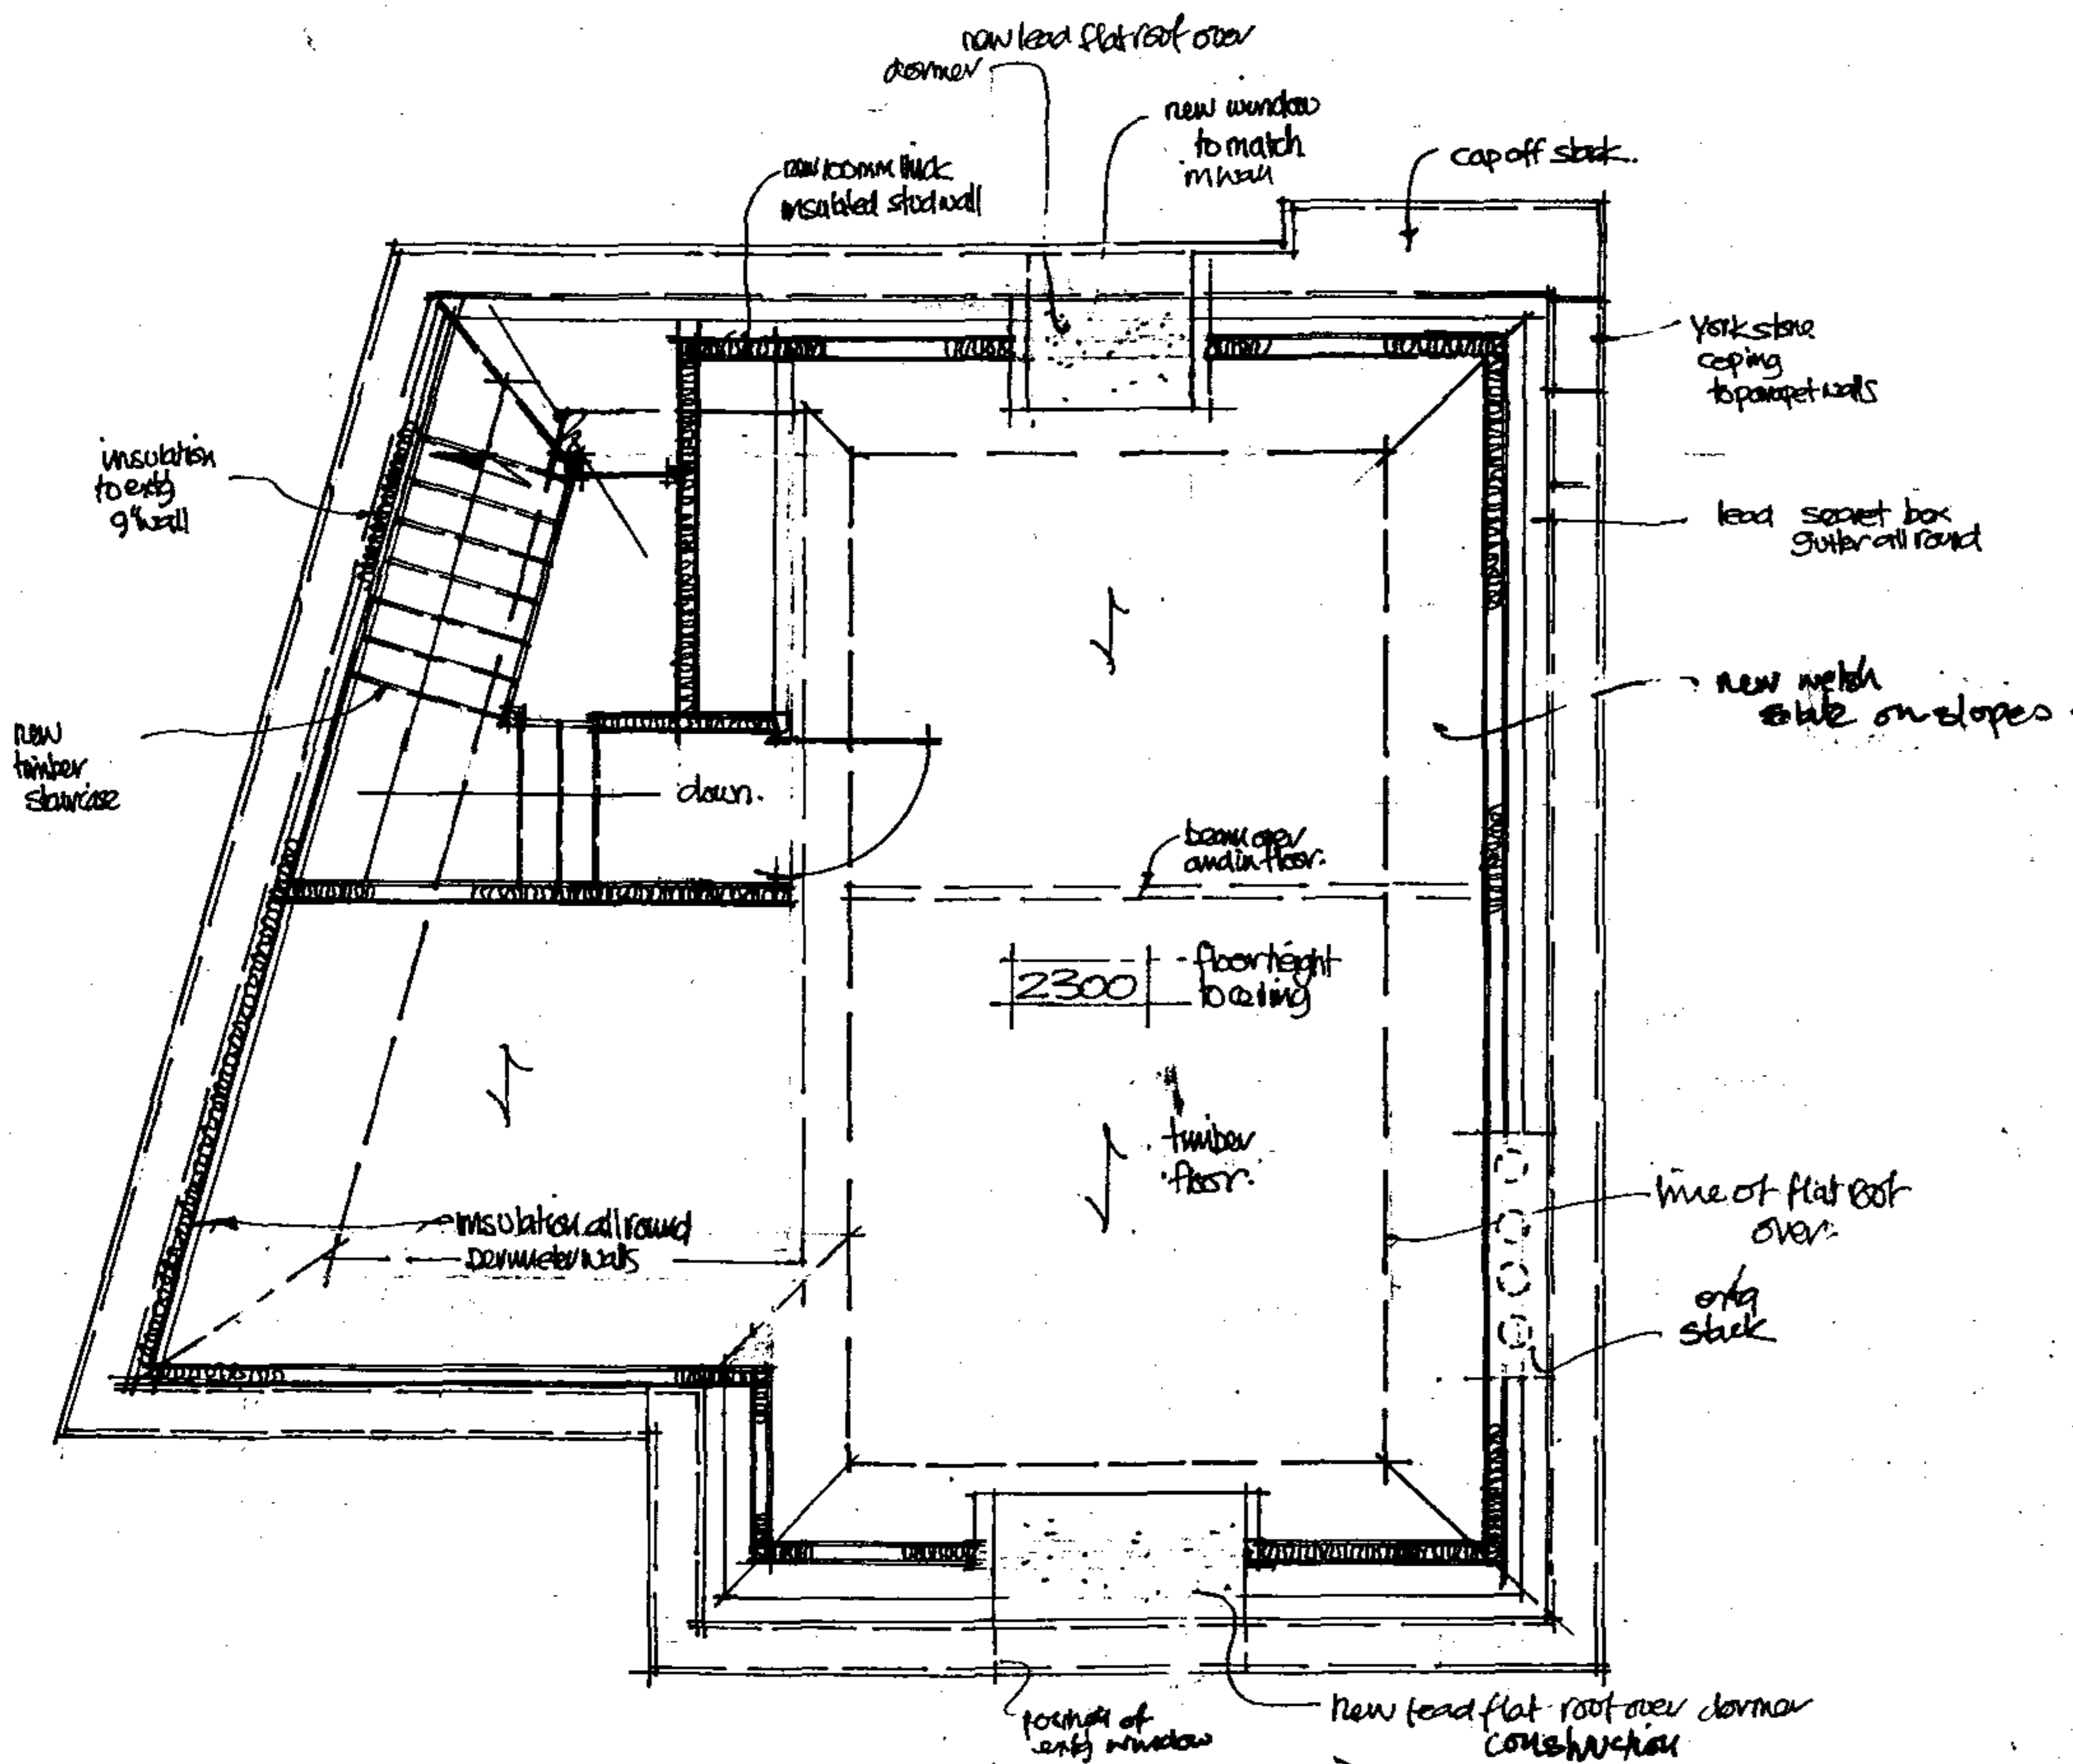



NEW MANSARD ROOF (DIAGRAMATIC) & FLOOR LAYOUT.

33, INVERNESS STREET CAMDEN LONDON NW1.

SCALE 1:50

DRGN°RAP/2004/011.

= existing roof structure

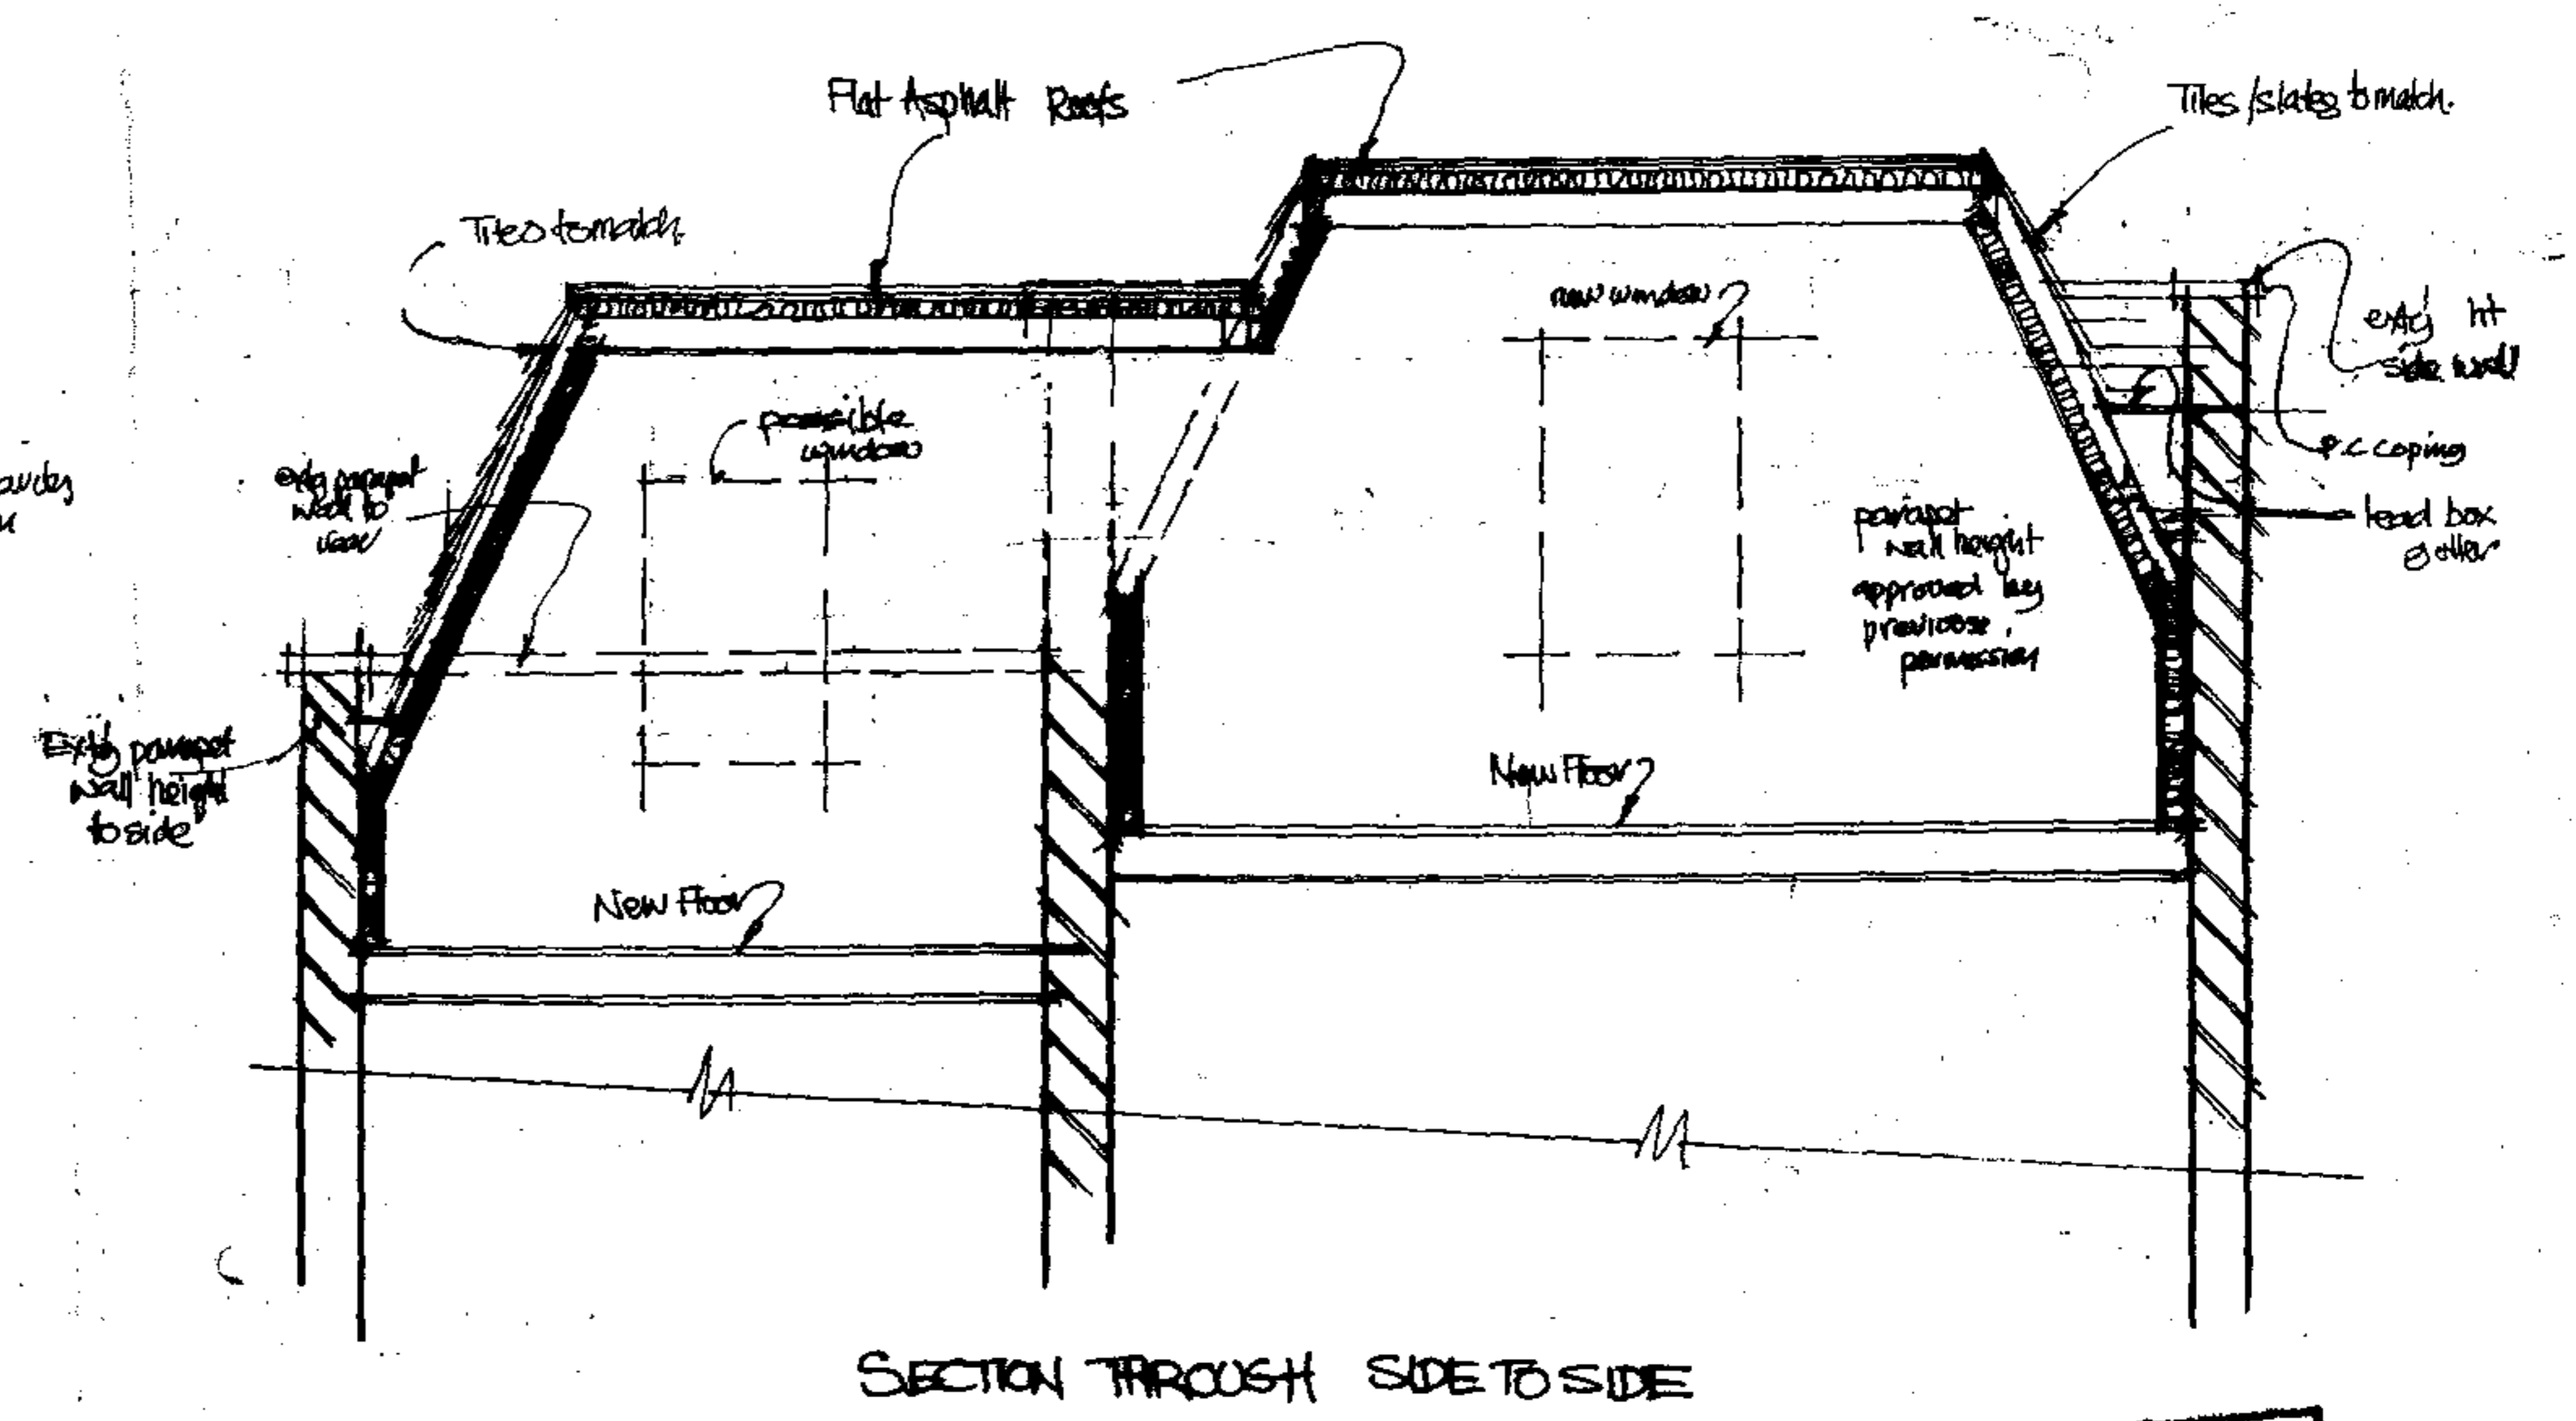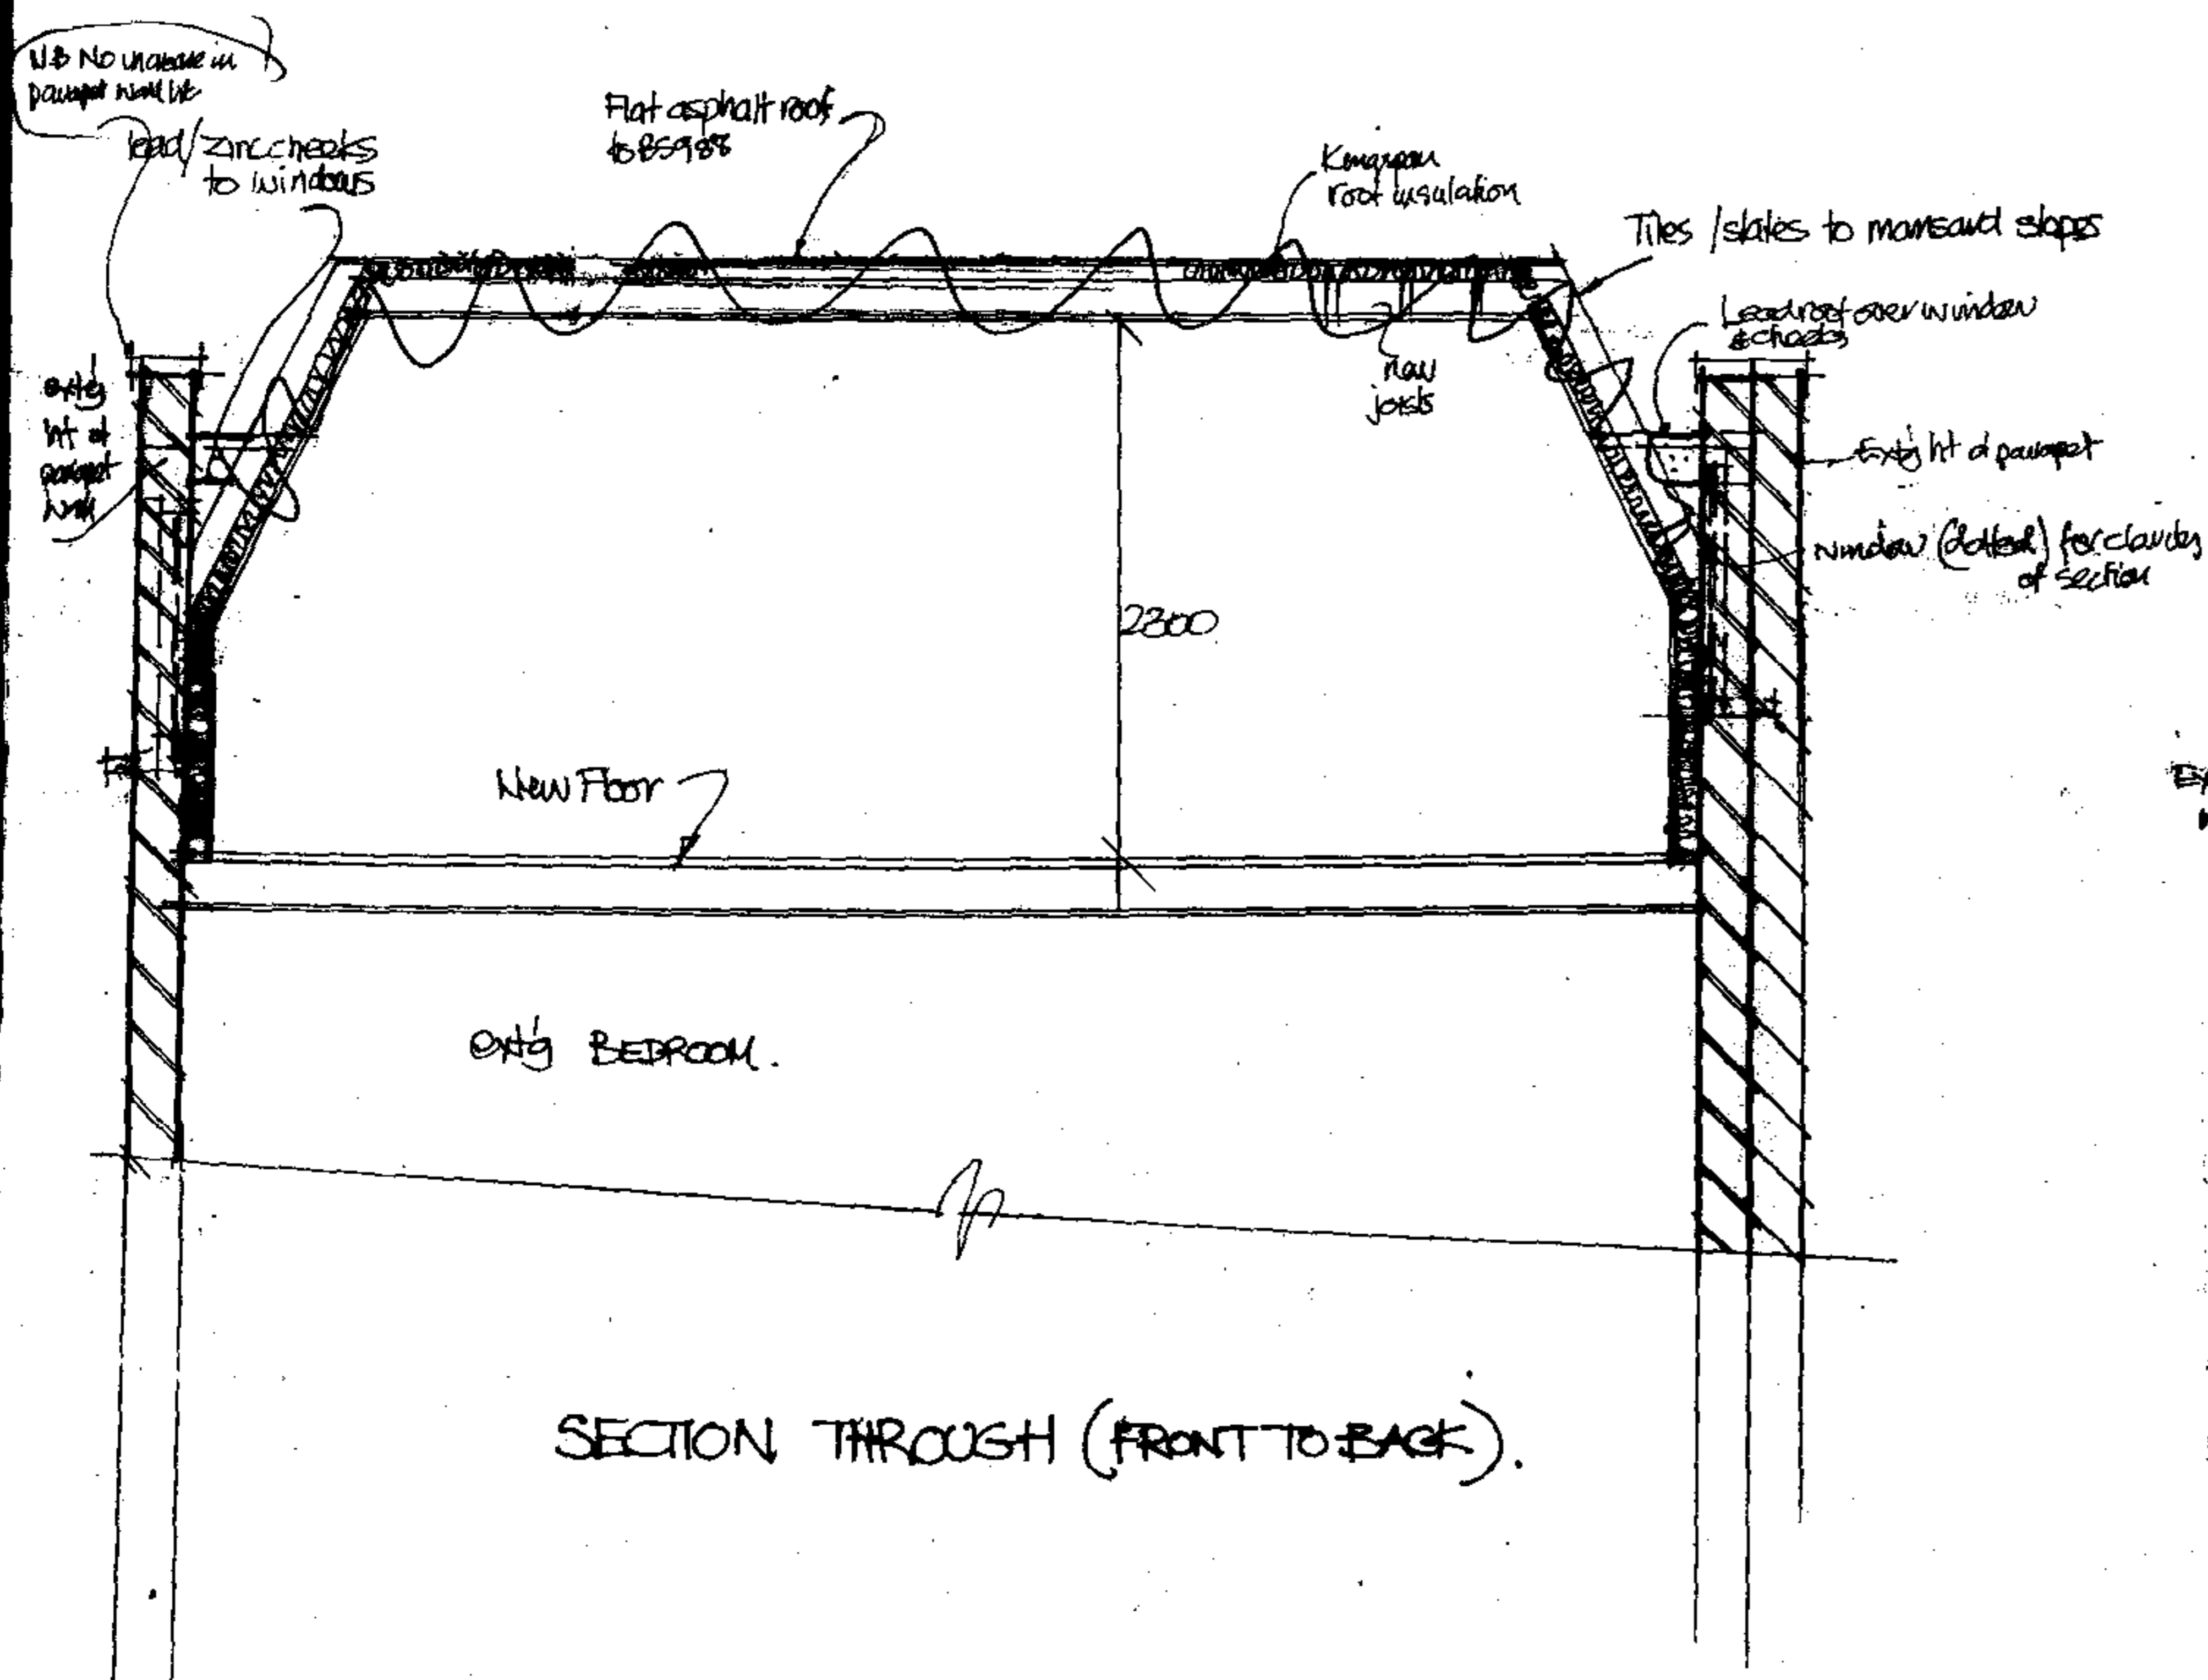

LONDON BOROUGH OF CAMDEN
ENVIRONMENT DEPT.
2004
RECEIVED

33, INNERNESS TERRACE CAMDEN LONDON NW1. SCALE 1:50.
SECTIONS THROUGH PROPOSED 'MANSARD' ROOF EXTENSION.

DRG NO RAP/2004/12.