



DO NOT SCALE FROM THIS DRAWING FOR CONSTRUCTION PURPOSES

REVISIONS		
Date	Description	By
19.02.04	Minor revisions	TM
20.02.04	Minor revisions	TM
15.03.04	Dormer Size adjusted	TM
17.06.04	Amendments to velux window	AE

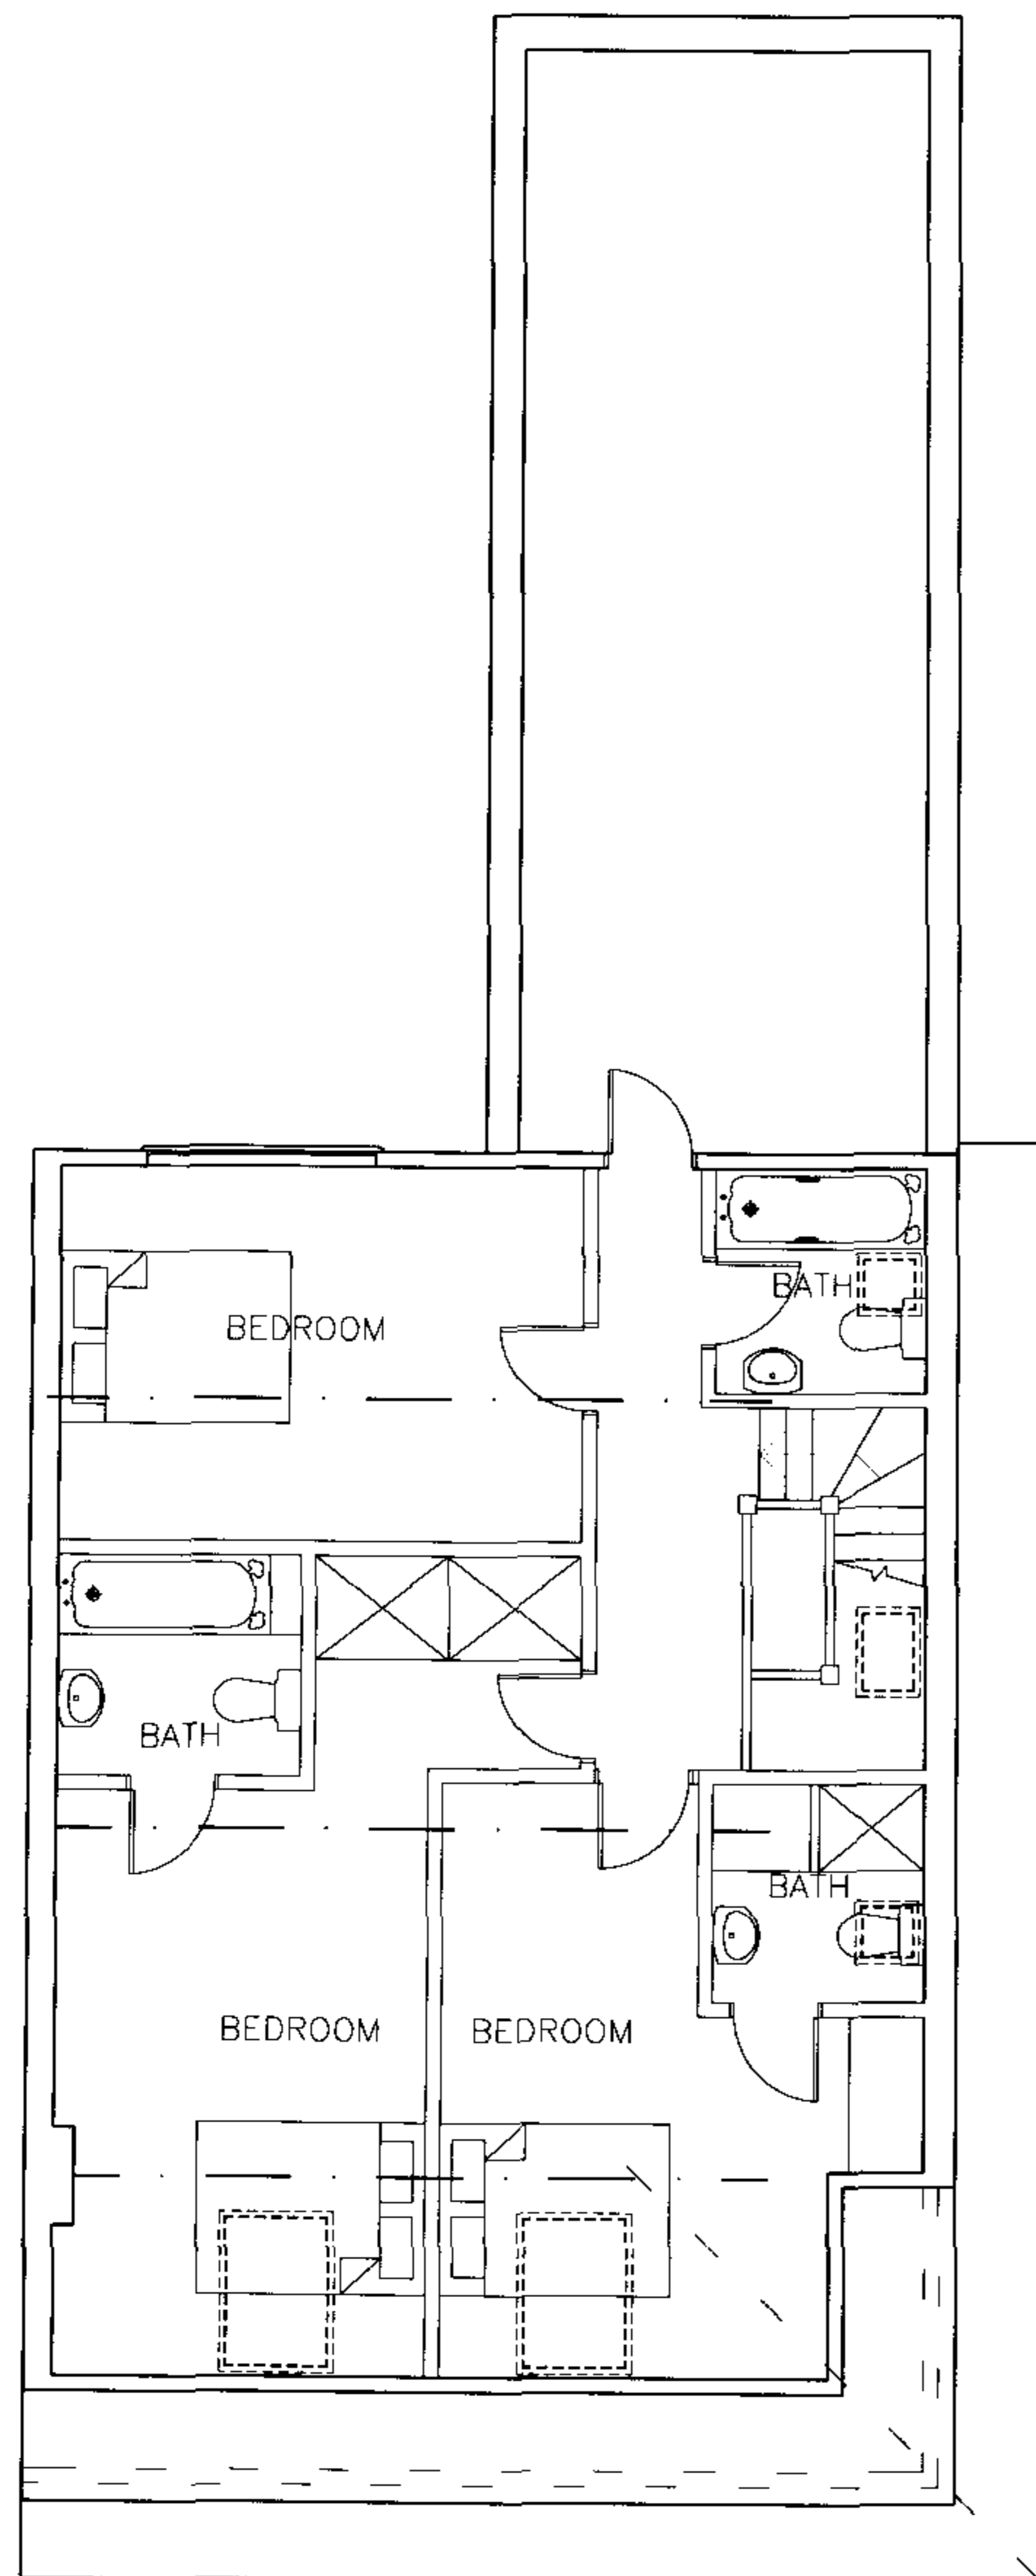

SECOND FLOOR

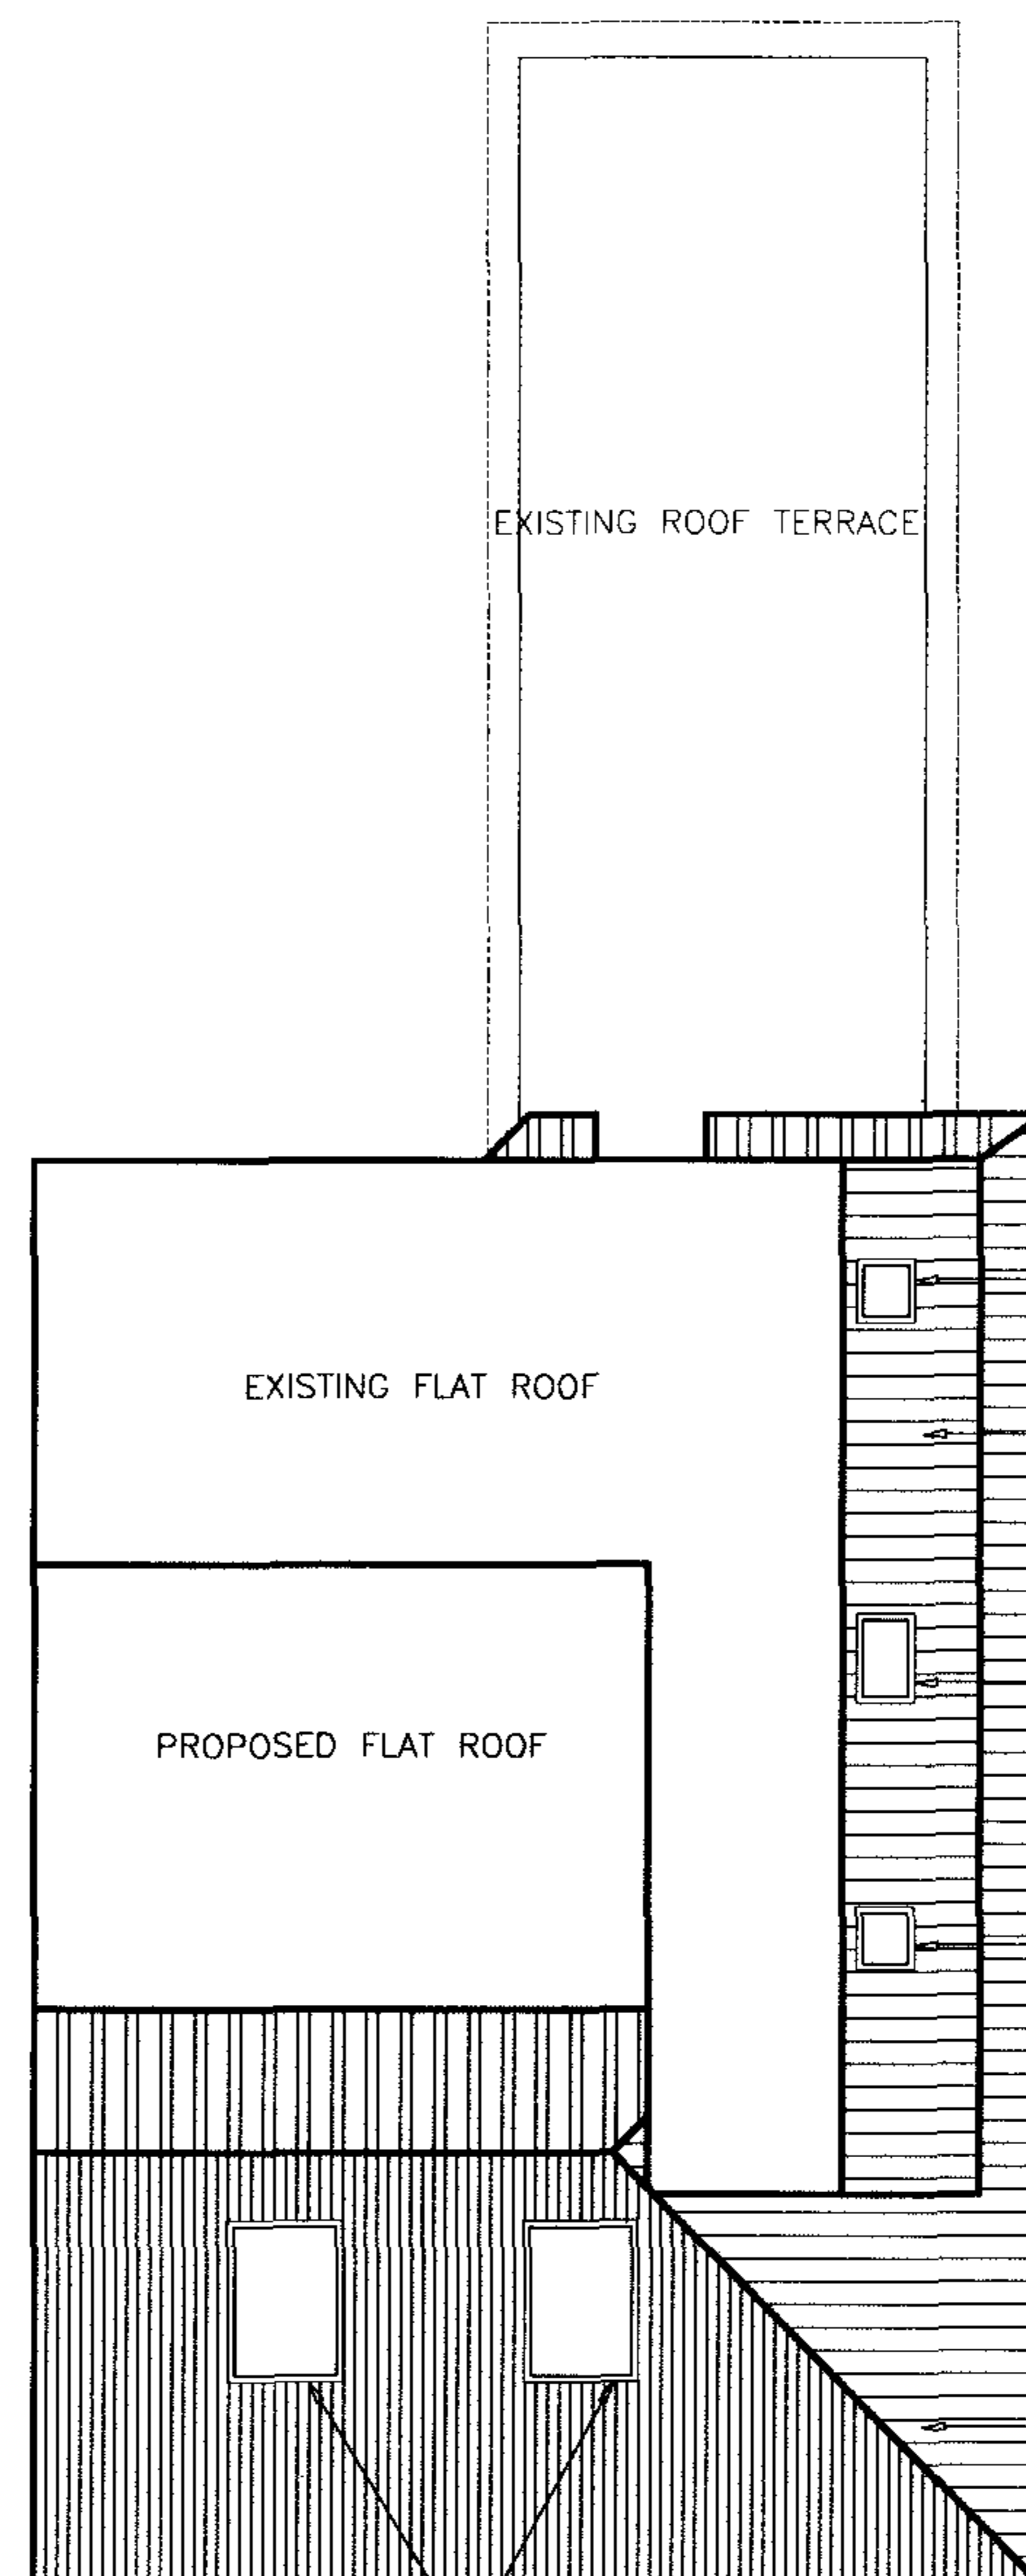

ROOF PLAN

2004/1358/PR1

SUBJECT TO FULL SURVEY
ISSUED FOR PLANNING

Gelder and Kitchen
Established 1878
 Incorporating The Rooster Partnership
 ARCHITECTS • SURVEYORS • PROJECT MANAGERS
 QUANTITY SURVEYORS • CIVIL AND STRUCTURAL
 ENGINEERS • BUILDING DESIGNERS • INTERIOR
 DESIGNERS • LANDSCAPE DESIGNERS
 ARBITRATORS AND EXPERT WITNESSES
 PLANNING SUPERVISORS (CDM)

HULL Moorier House, High Street, Hull HU1 1NL
 Tel: 01482 224114, Fax: 01482 227003
 e-mail: hull@gelderandkitchen.co.uk

RICHMOND Suite 1, Rooster Studios, Market Place, Richmond, DL10 4DC
 Tel: 01748 850580, Fax: 01748 850589
 e-mail: richmond@gelderandkitchen.co.uk

CORBY 11 Oxbarns House, Priory Hill Road, Corby, NN17 5LJ
 Tel: 01536 206282, Fax: 01536 206283
 e-mail: corby@gelderandkitchen.co.uk
 www.gelderandkitchen.co.uk

Client
 Miss MICHELSON

Job Title
 DORMER WINDOW & LOFT
 RECONFIGURATION
 6 ARDWICK ROAD
 CAMDEN
 LONDON NW2


Scale	Date	Drawn by	Checked
1:100	12/12/03	TM	JB

Prop. Title
 PROPOSED PLANS

Job No.	Stage	Series	Dep. no.	Rev.
03-448	11	PL	001	D


DO NOT SCALE FROM THIS DRAWING FOR CONSTRUCTION PURPOSES

REVISIONS		
Date	Description	B
18.02.04	Minor Amendments	TM
20.02.04	Minor Amendments	TM
15.03.04	Dormer Size adjusted	TM
17.06.04	Amendments to south east elevation windows	AE

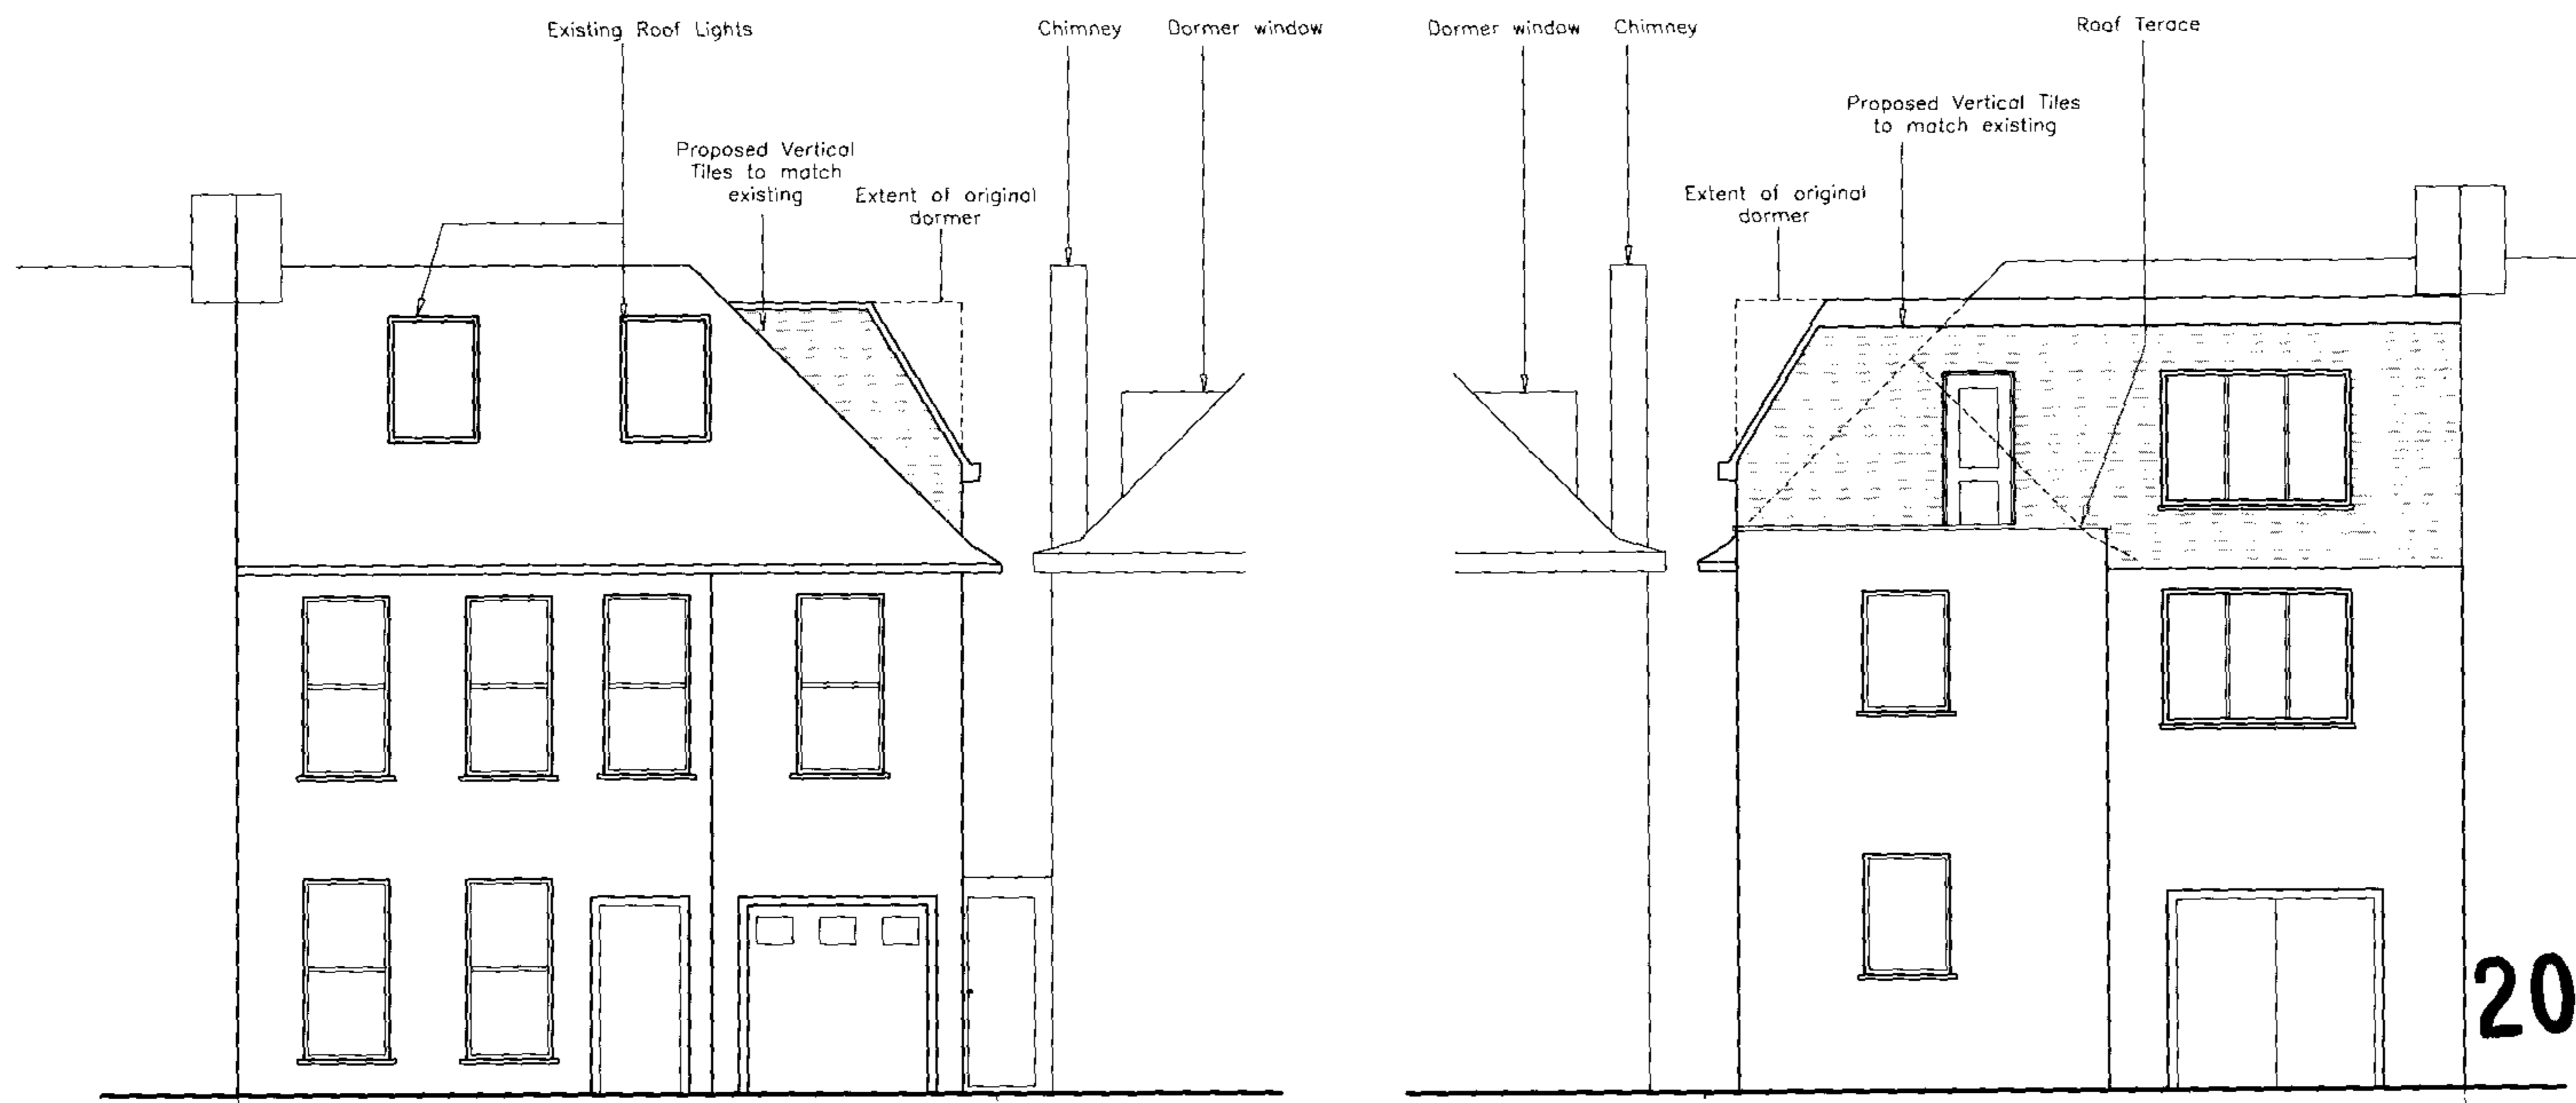

SOUTH WEST ELEVATION
6 Ardwick Road 4 Ardwick Road

NORTH EAST ELEVATION
4 Ardwick Road 6 Ardwick Road

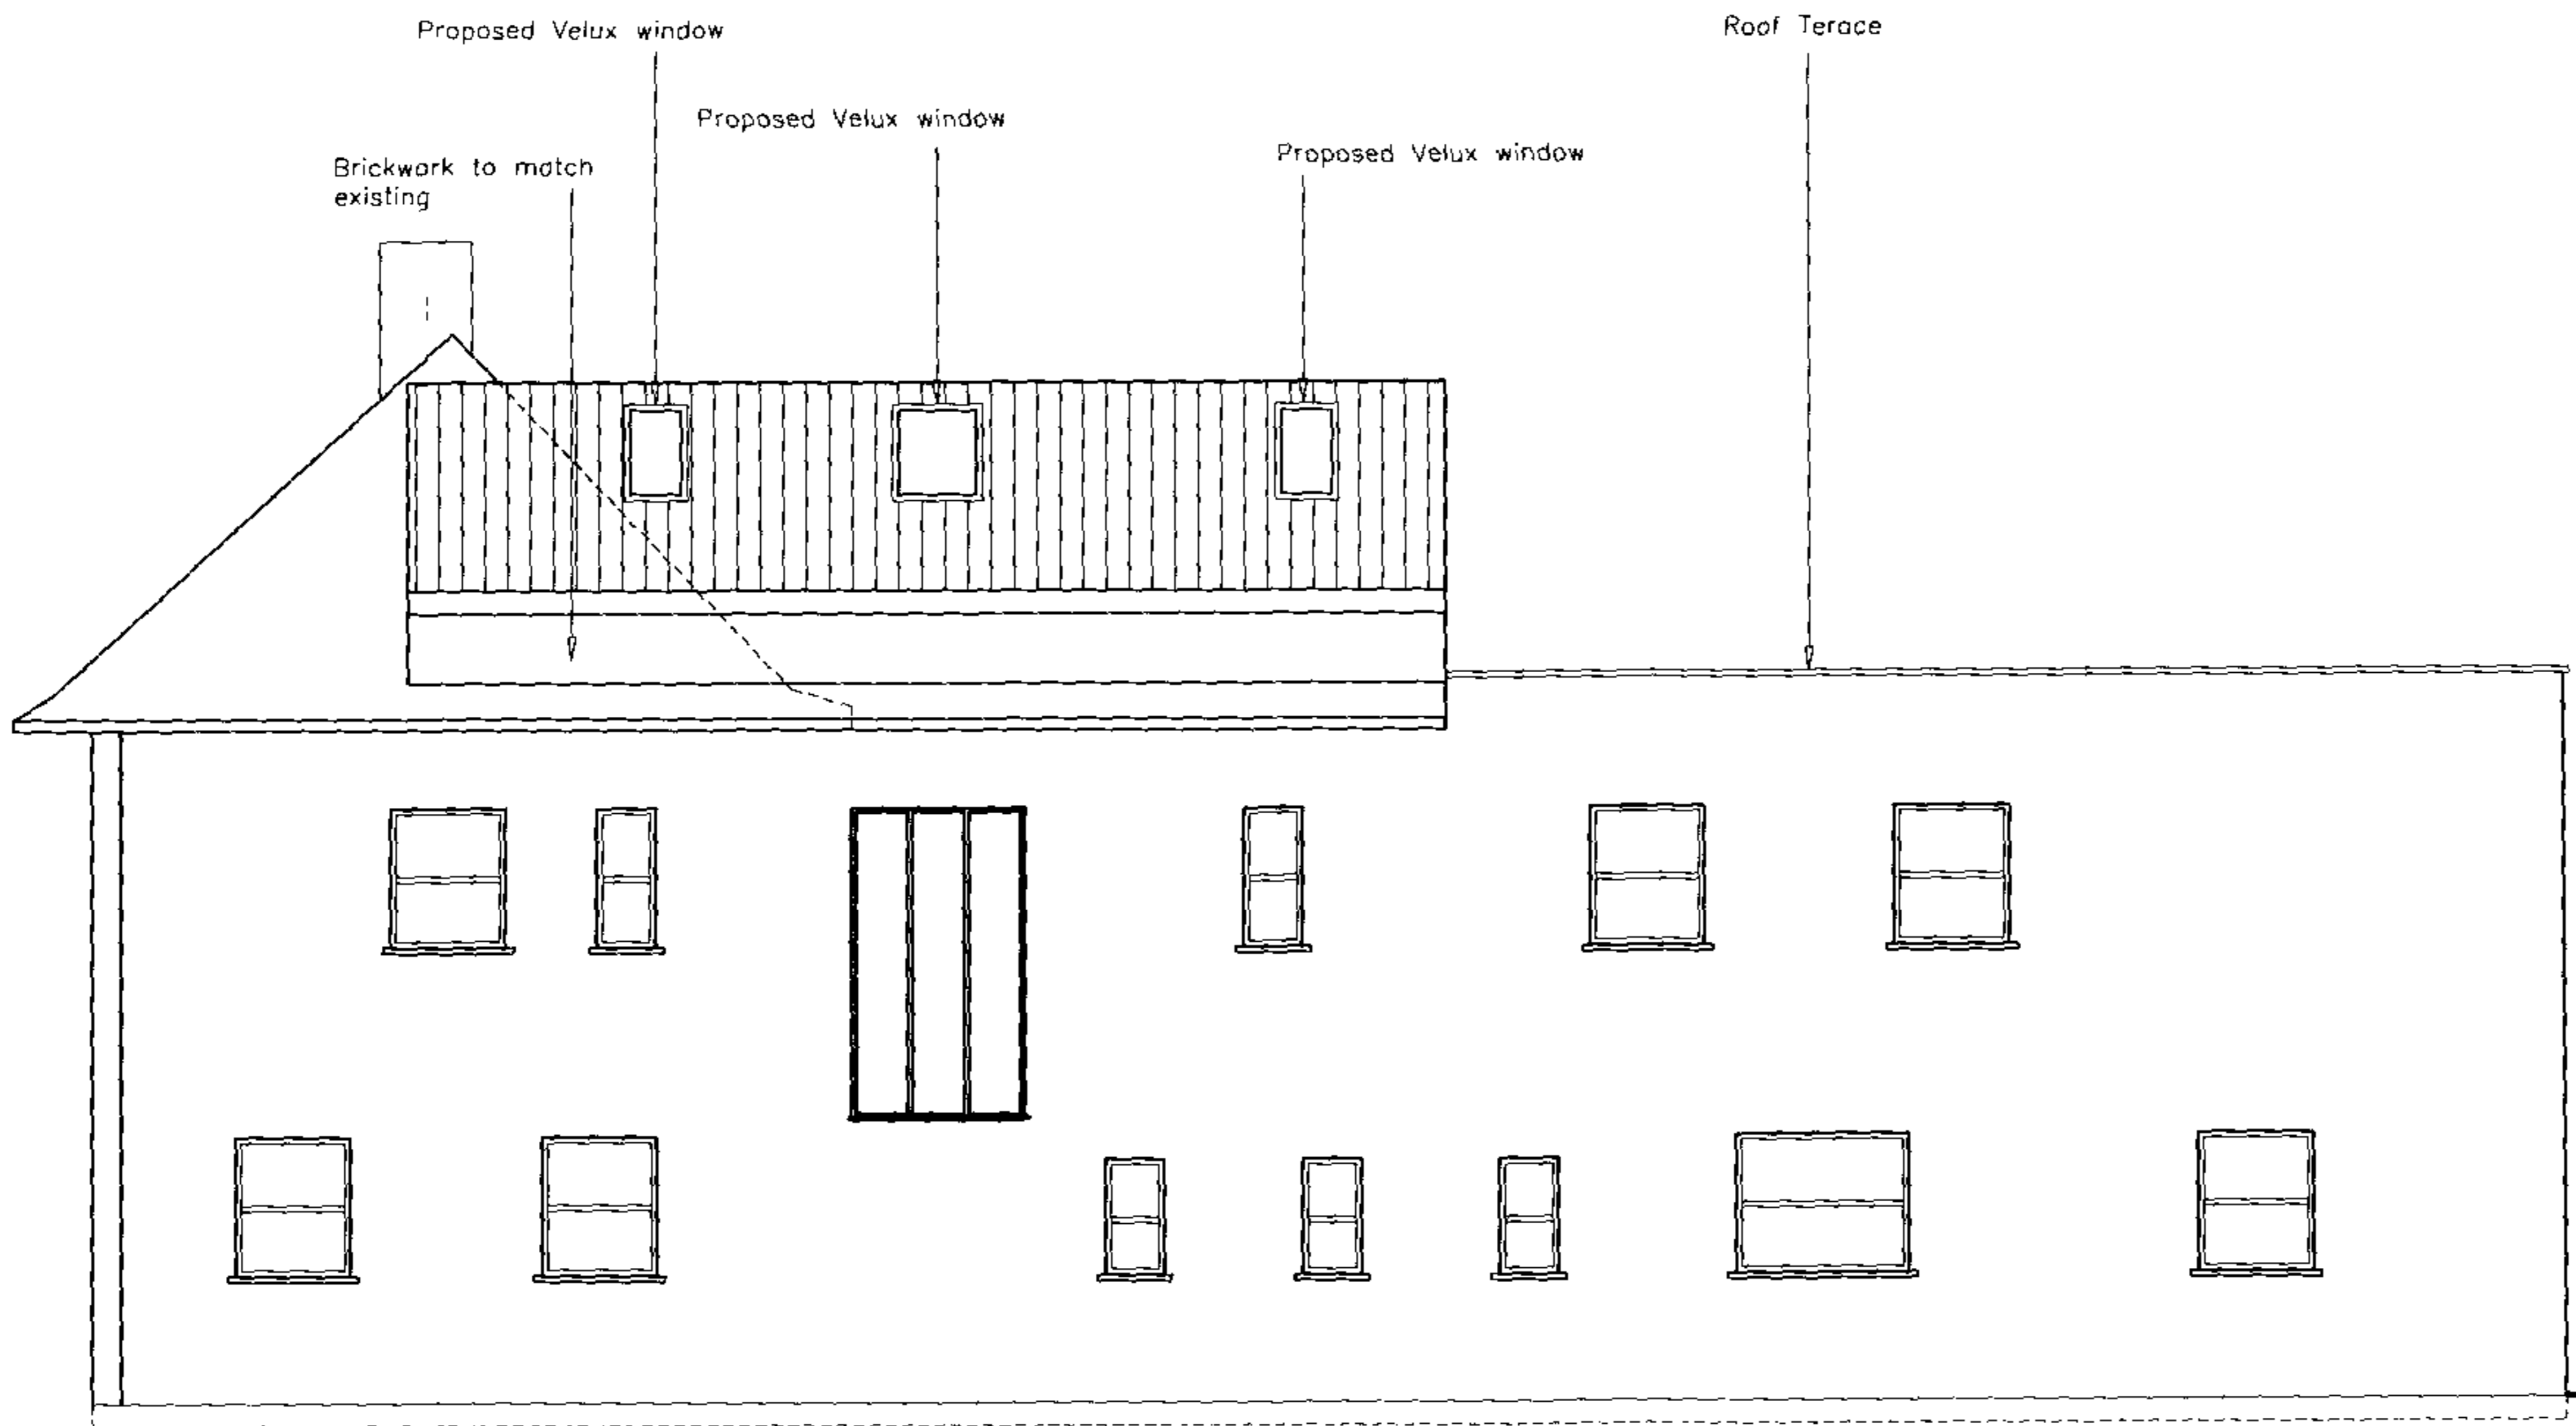

SOUTH EAST ELEVATION

2004/1358/PR1

SUBJECT TO FULL SURVEY
ISSUED FOR PLANNING

Gelder and Kitchen
Established 1878
incorporating The Rafter Partnership
ARCHITECTS • SURVEYORS • PROJECT MANAGERS
QUANTITY SURVEYORS • CIVIL AND STRUCTURAL
ENGINEERS • BUILDING DESIGNERS • INTERIOR
DESIGNERS • LANDSCAPE DESIGNERS
ARBITRATORS AND EXPERT WITNESSES
PLANNING SUPERVISORS (CDM)

HULL 100 West Road, High Street, Hull, HU1 1HL
Tel: 01482 324114, Fax: 01482 227003
e-mail: hull@gelderandkitchen.co.uk

RICHMOND Suite 1, Roper Studios, Market Place, Richmond,
Surrey, Surrey, Surrey, Surrey, Surrey, Surrey
Tel: 01748 850099, Fax: 01748 850099
e-mail: richmond@gelderandkitchen.co.uk

CORBET 11 Cranberry House, Priore Hill Road, Corby,
Northants, Northants, Northants, Northants, Northants
Tel: 01536 206222, Fax: 01536 206222
e-mail: corby@gelderandkitchen.co.uk
www.gelderandkitchen.co.uk

Client
Miss MICHELSON

Job Title
DORMER WINDOW & LOFT
RECONFIGURATION
6 ARDWICK ROAD
CAMDEN
LONDON NW2

Scale	Date	Drawn by	Checked
1:100	12/12/03	TM	JB

Dwg. title
PROPOSED ELEVATIONS

Job No.	Stage	Series	Dwg. no.	Rev.
03-448	13	PL	001	D