



NOTES:
All dimensions must be checked on site and not scaled from the drawing.

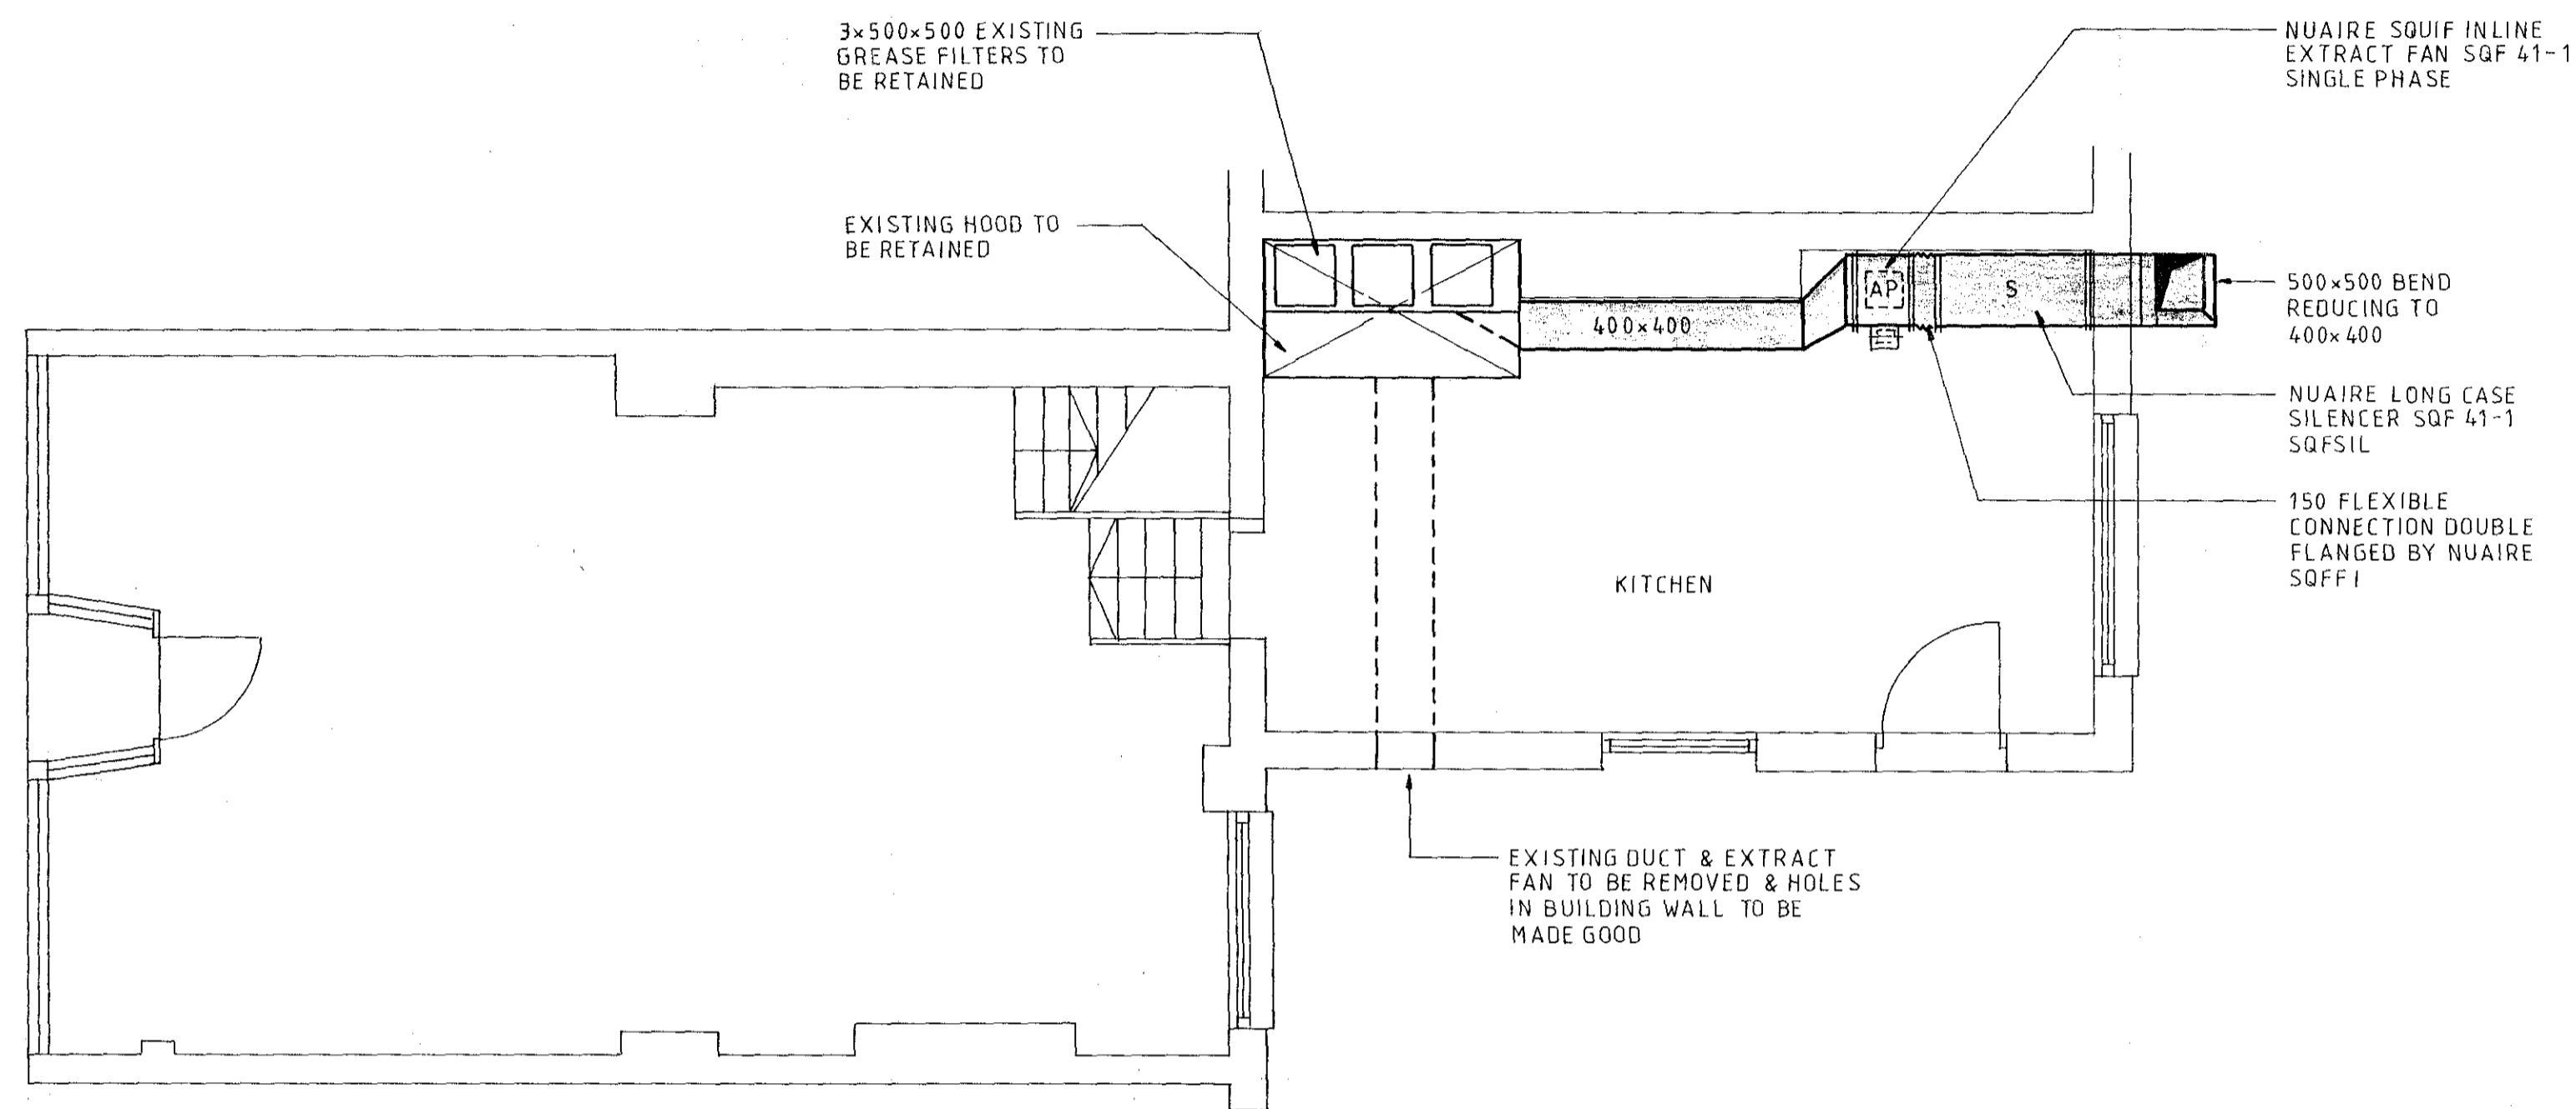

GROUND FLOOR

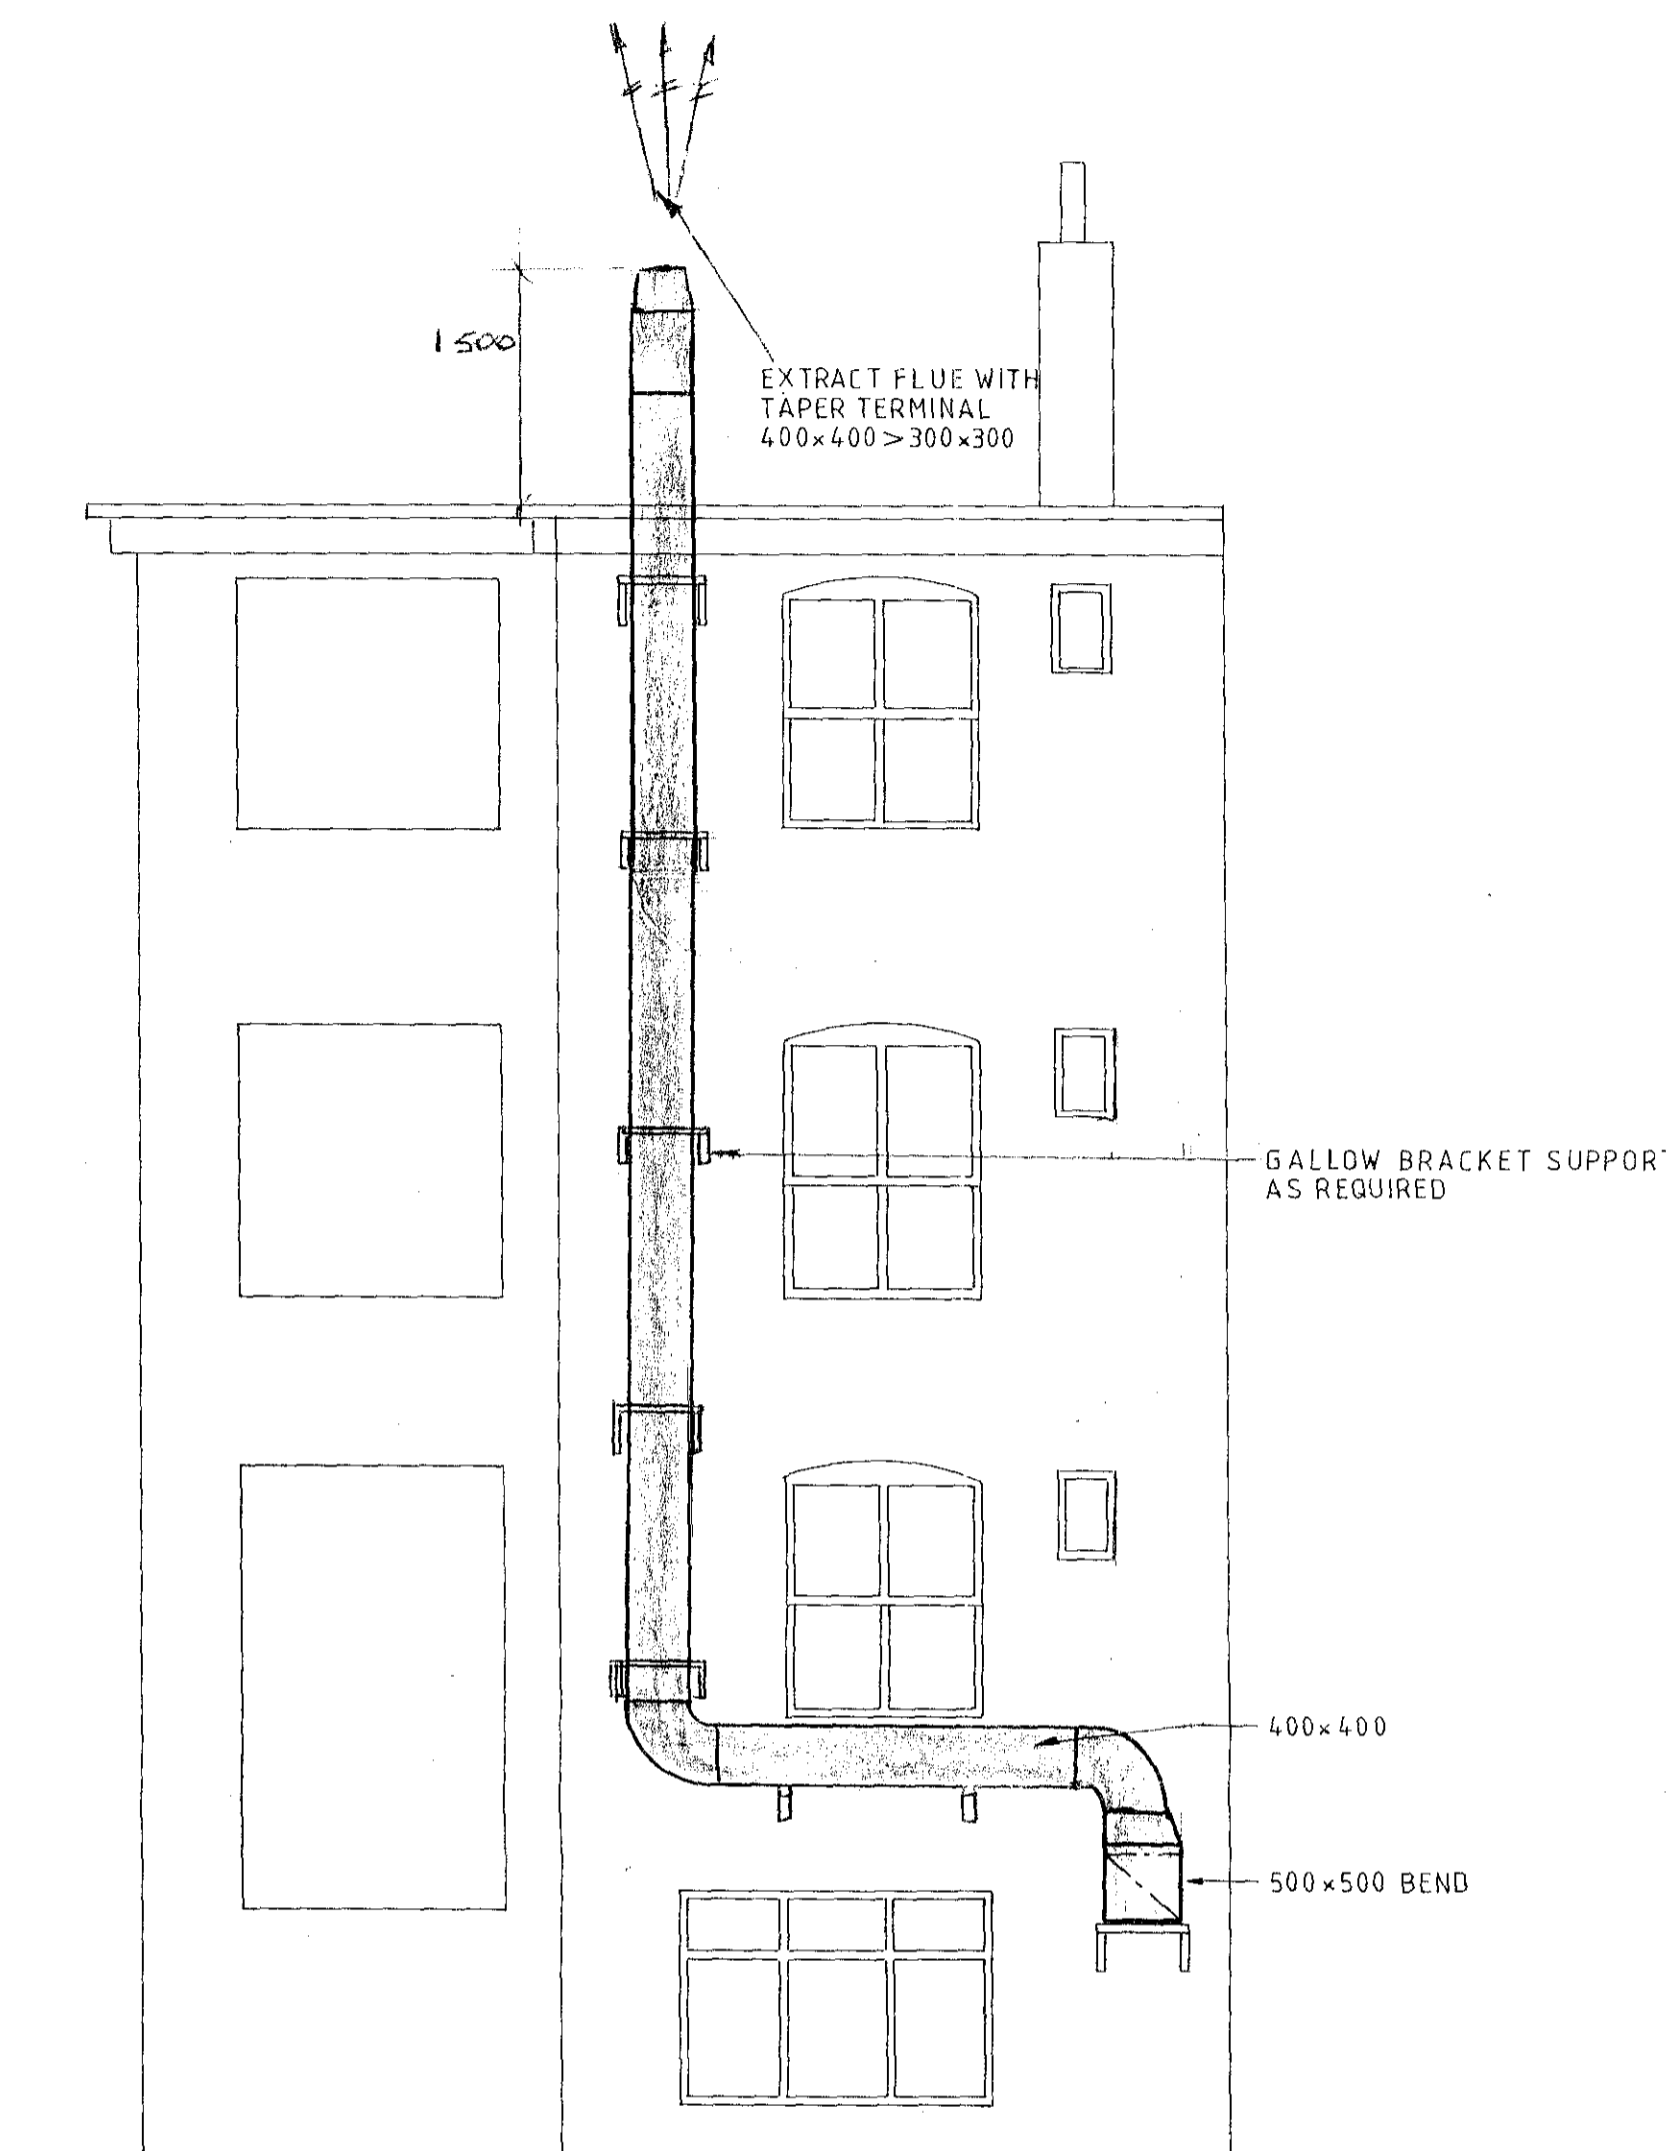

REAR ELEVATION

PWX0202484R2

Date	Revisions
	As instructed by L&C
A	JUNE 24 EXTENDED DISTANCE BY SQF

© Copyright
SINGLER BUILDING SERVICES
9 STANMORE HILL
STANMORE
MIDDLESEX HA7 3DP
TEL: 020 8954 9546
FAX: 020 8954 9547

Client
VIOLETTE CAFE
Job Title
**VIOLETTE CAFE
2B ENGLANDS LANE
LONDON NW3 4TG**

Drawing Title
**PROPOSED KITCHEN
EXTRACT SYSTEM**

Scale	1:50
Date	Sept 03
Drawn By	HHS
Dwg. No.	1054/M1
Rev.	A