
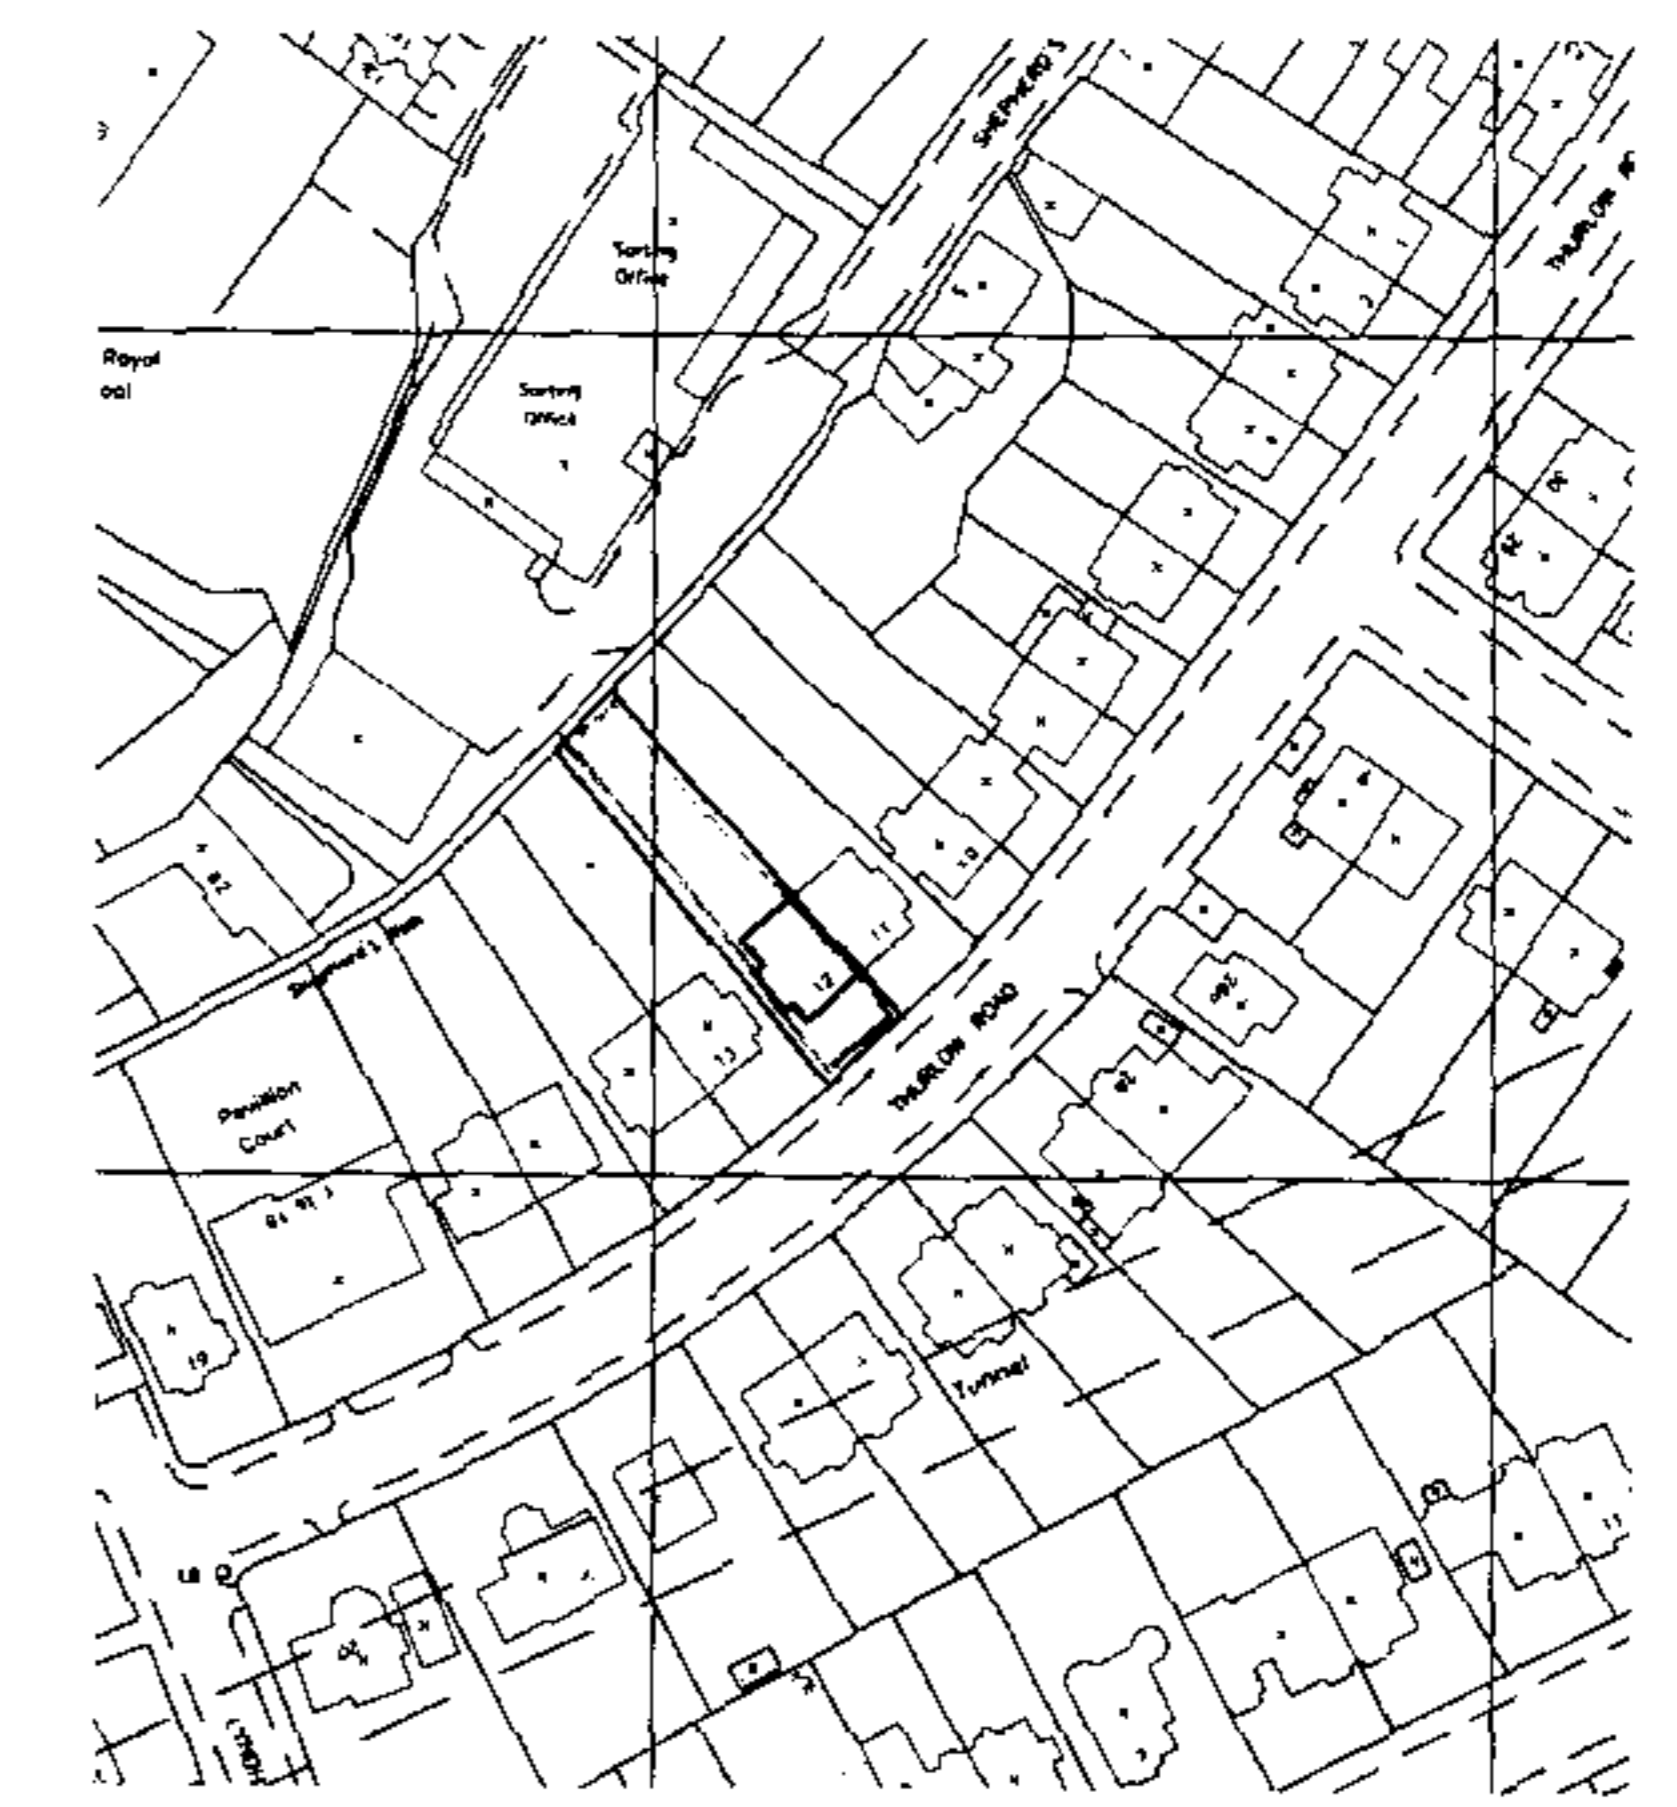


EXISTING SITE PLAN
SCALE 1:200

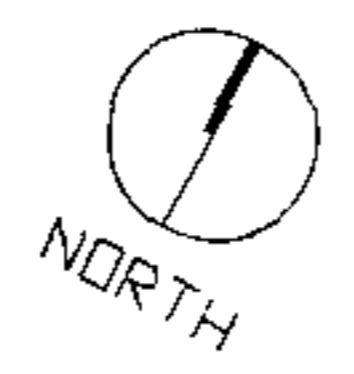

EXISTING DETAILED FRONT GARDEN SITE PLAN
SCALE 1:50

GENERAL NOTES:
THIS DRAWING IS THE COPYRIGHT OF THE ARCHITECT.
DO NOT SCALE AND REFER ONLY TO FIGURED DIMENSIONS.
CONTRACTOR TO VERIFY ALL CONDITIONS AND DIMENSIONS
BY ON SITE INSPECTION. NOTIFY ARCHITECT IMMEDIATELY
OF ANY DISCREPANCIES.
THESE DRAWINGS ARE TO BE READ IN CONJUNCTION WITH
THE MECHANICAL CONSULTANTS & STRUCTURAL ENGINEERS
DRAWINGS AND THE TENDER DOCUMENTS.

NOTES

REVISIONS





Koski Solomon Ruthven
14 Greenland Street, London NW1 0ND
tel: 020 7692 5000 fax: 020 7692 5050
Email: ksr@ksra.co.uk

PROJECT
12 THURLOW ROAD
LONDON NW3


DRAWING
FRONT GARDEN
EXISTING

SCALE _____ DATE
22.06.04

DRAWING NO. THU12 XX101 REVISION

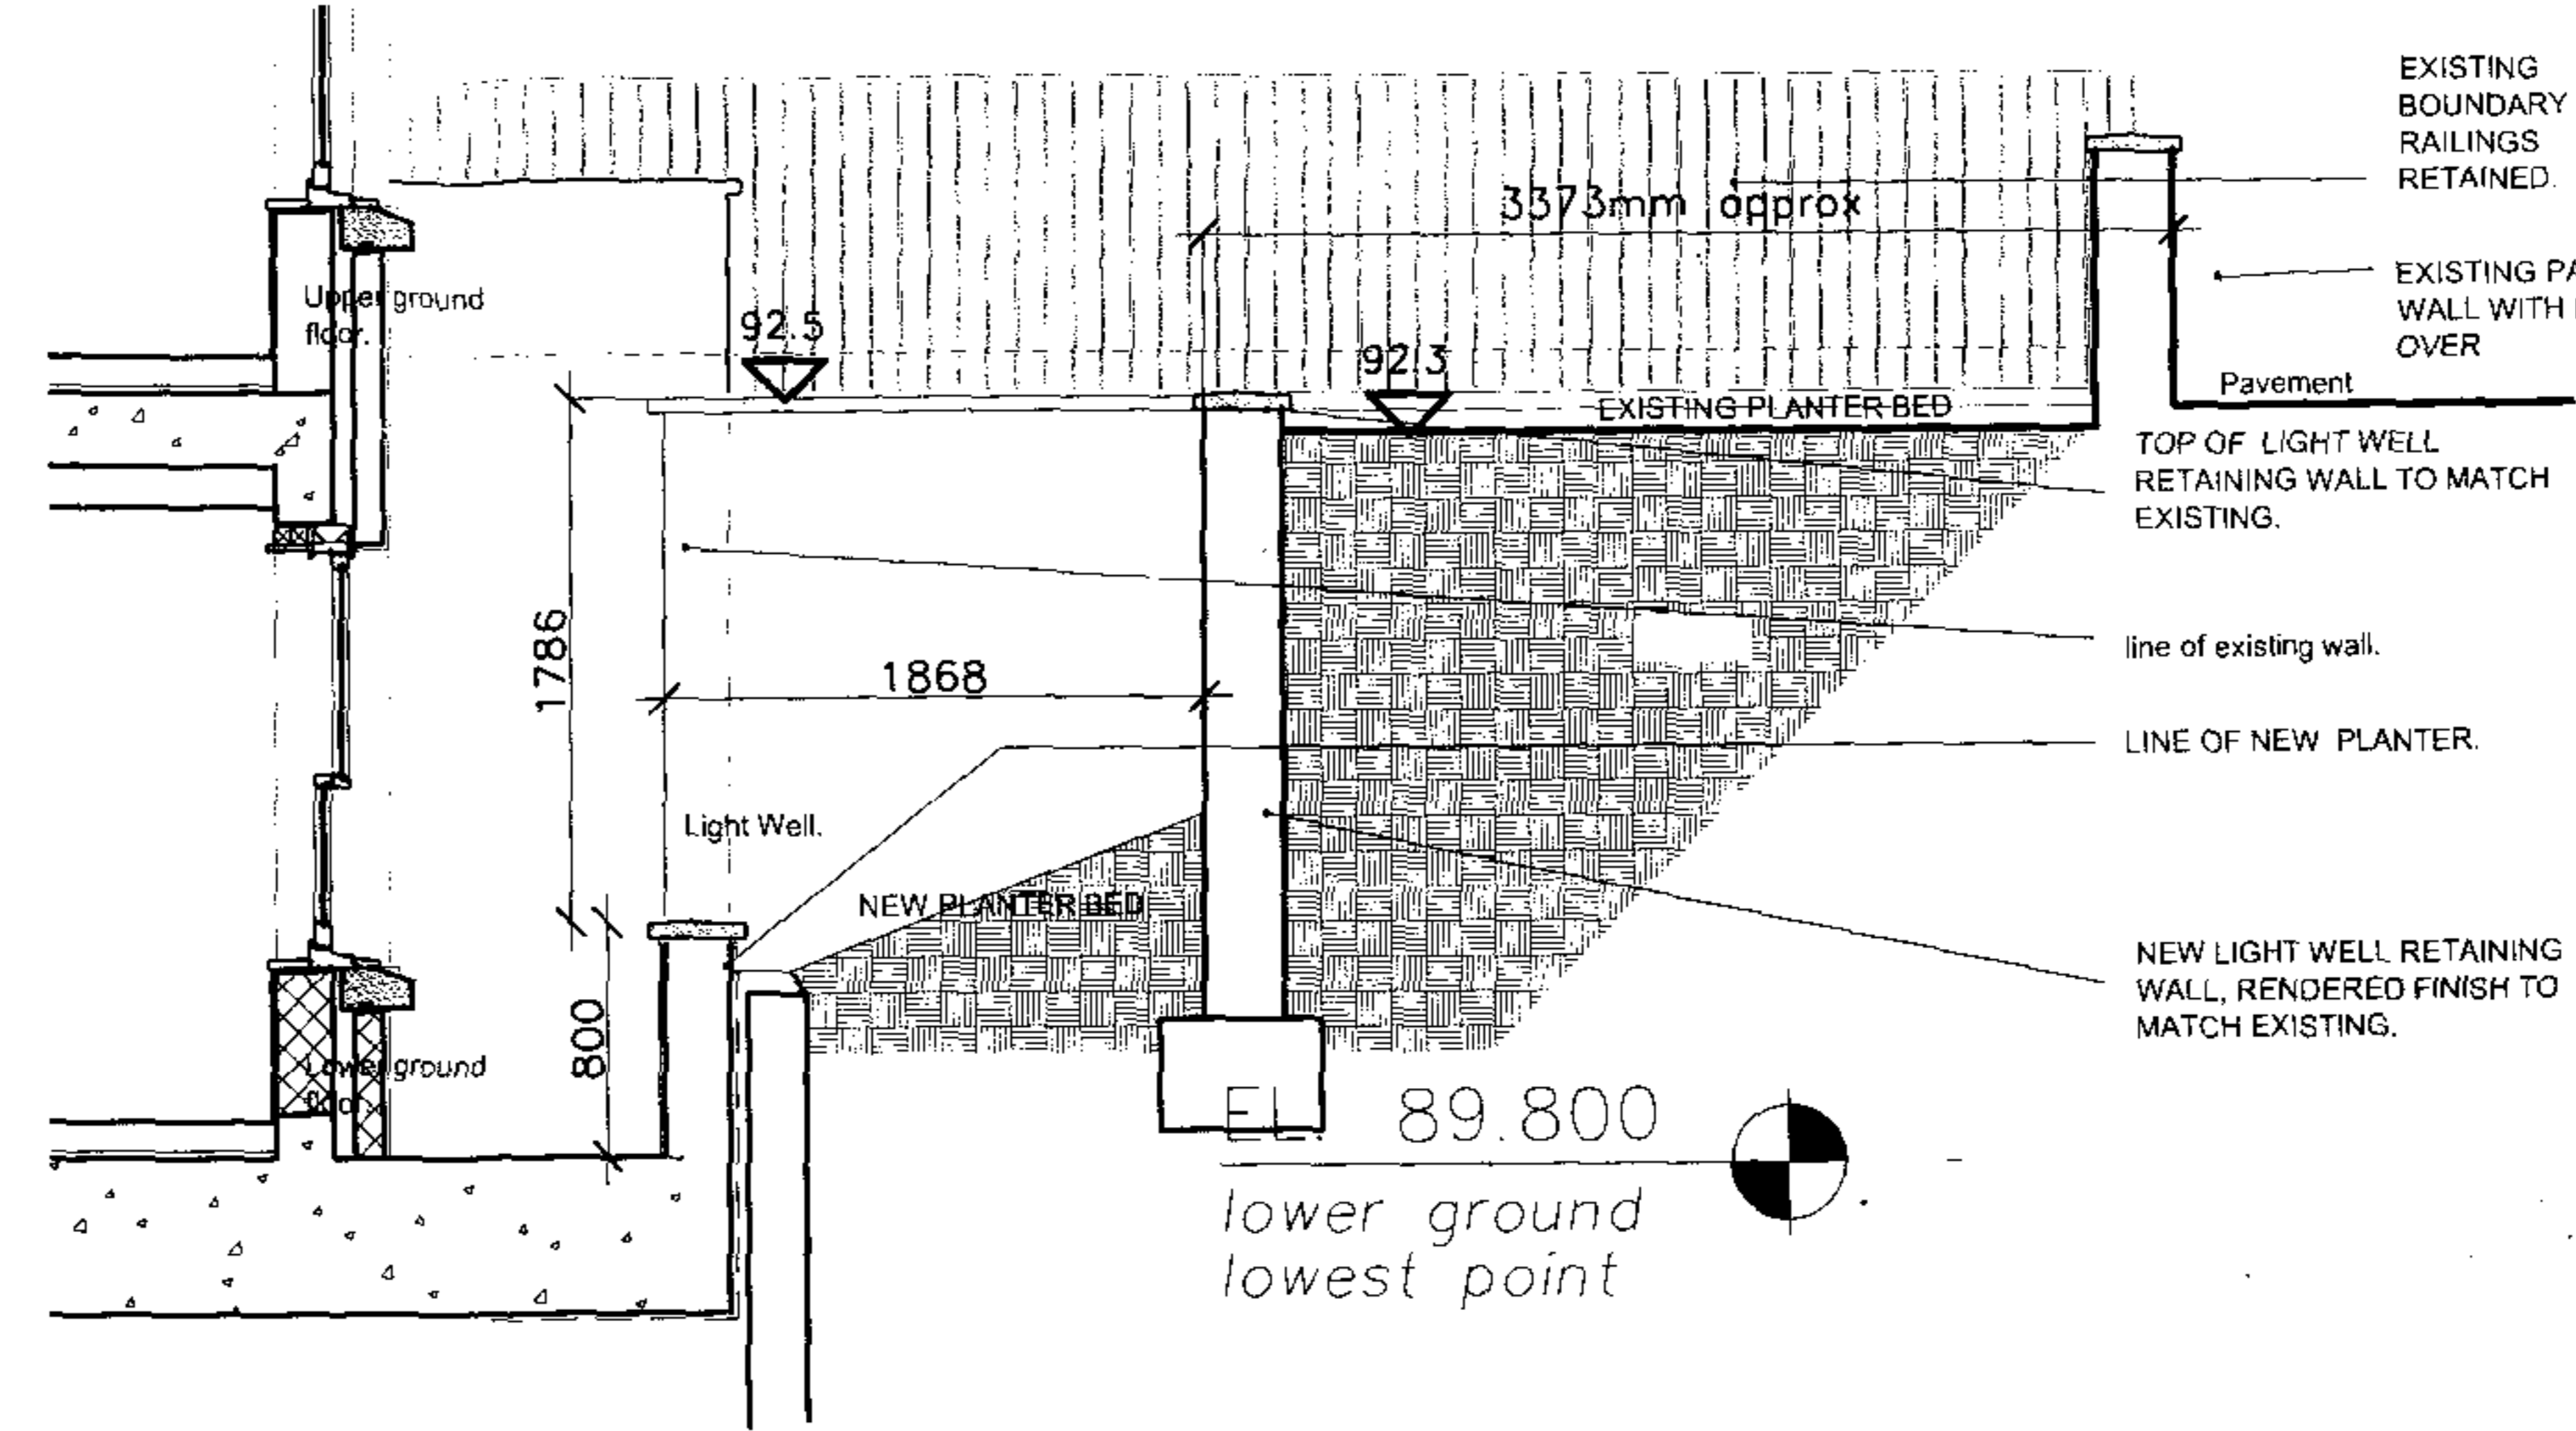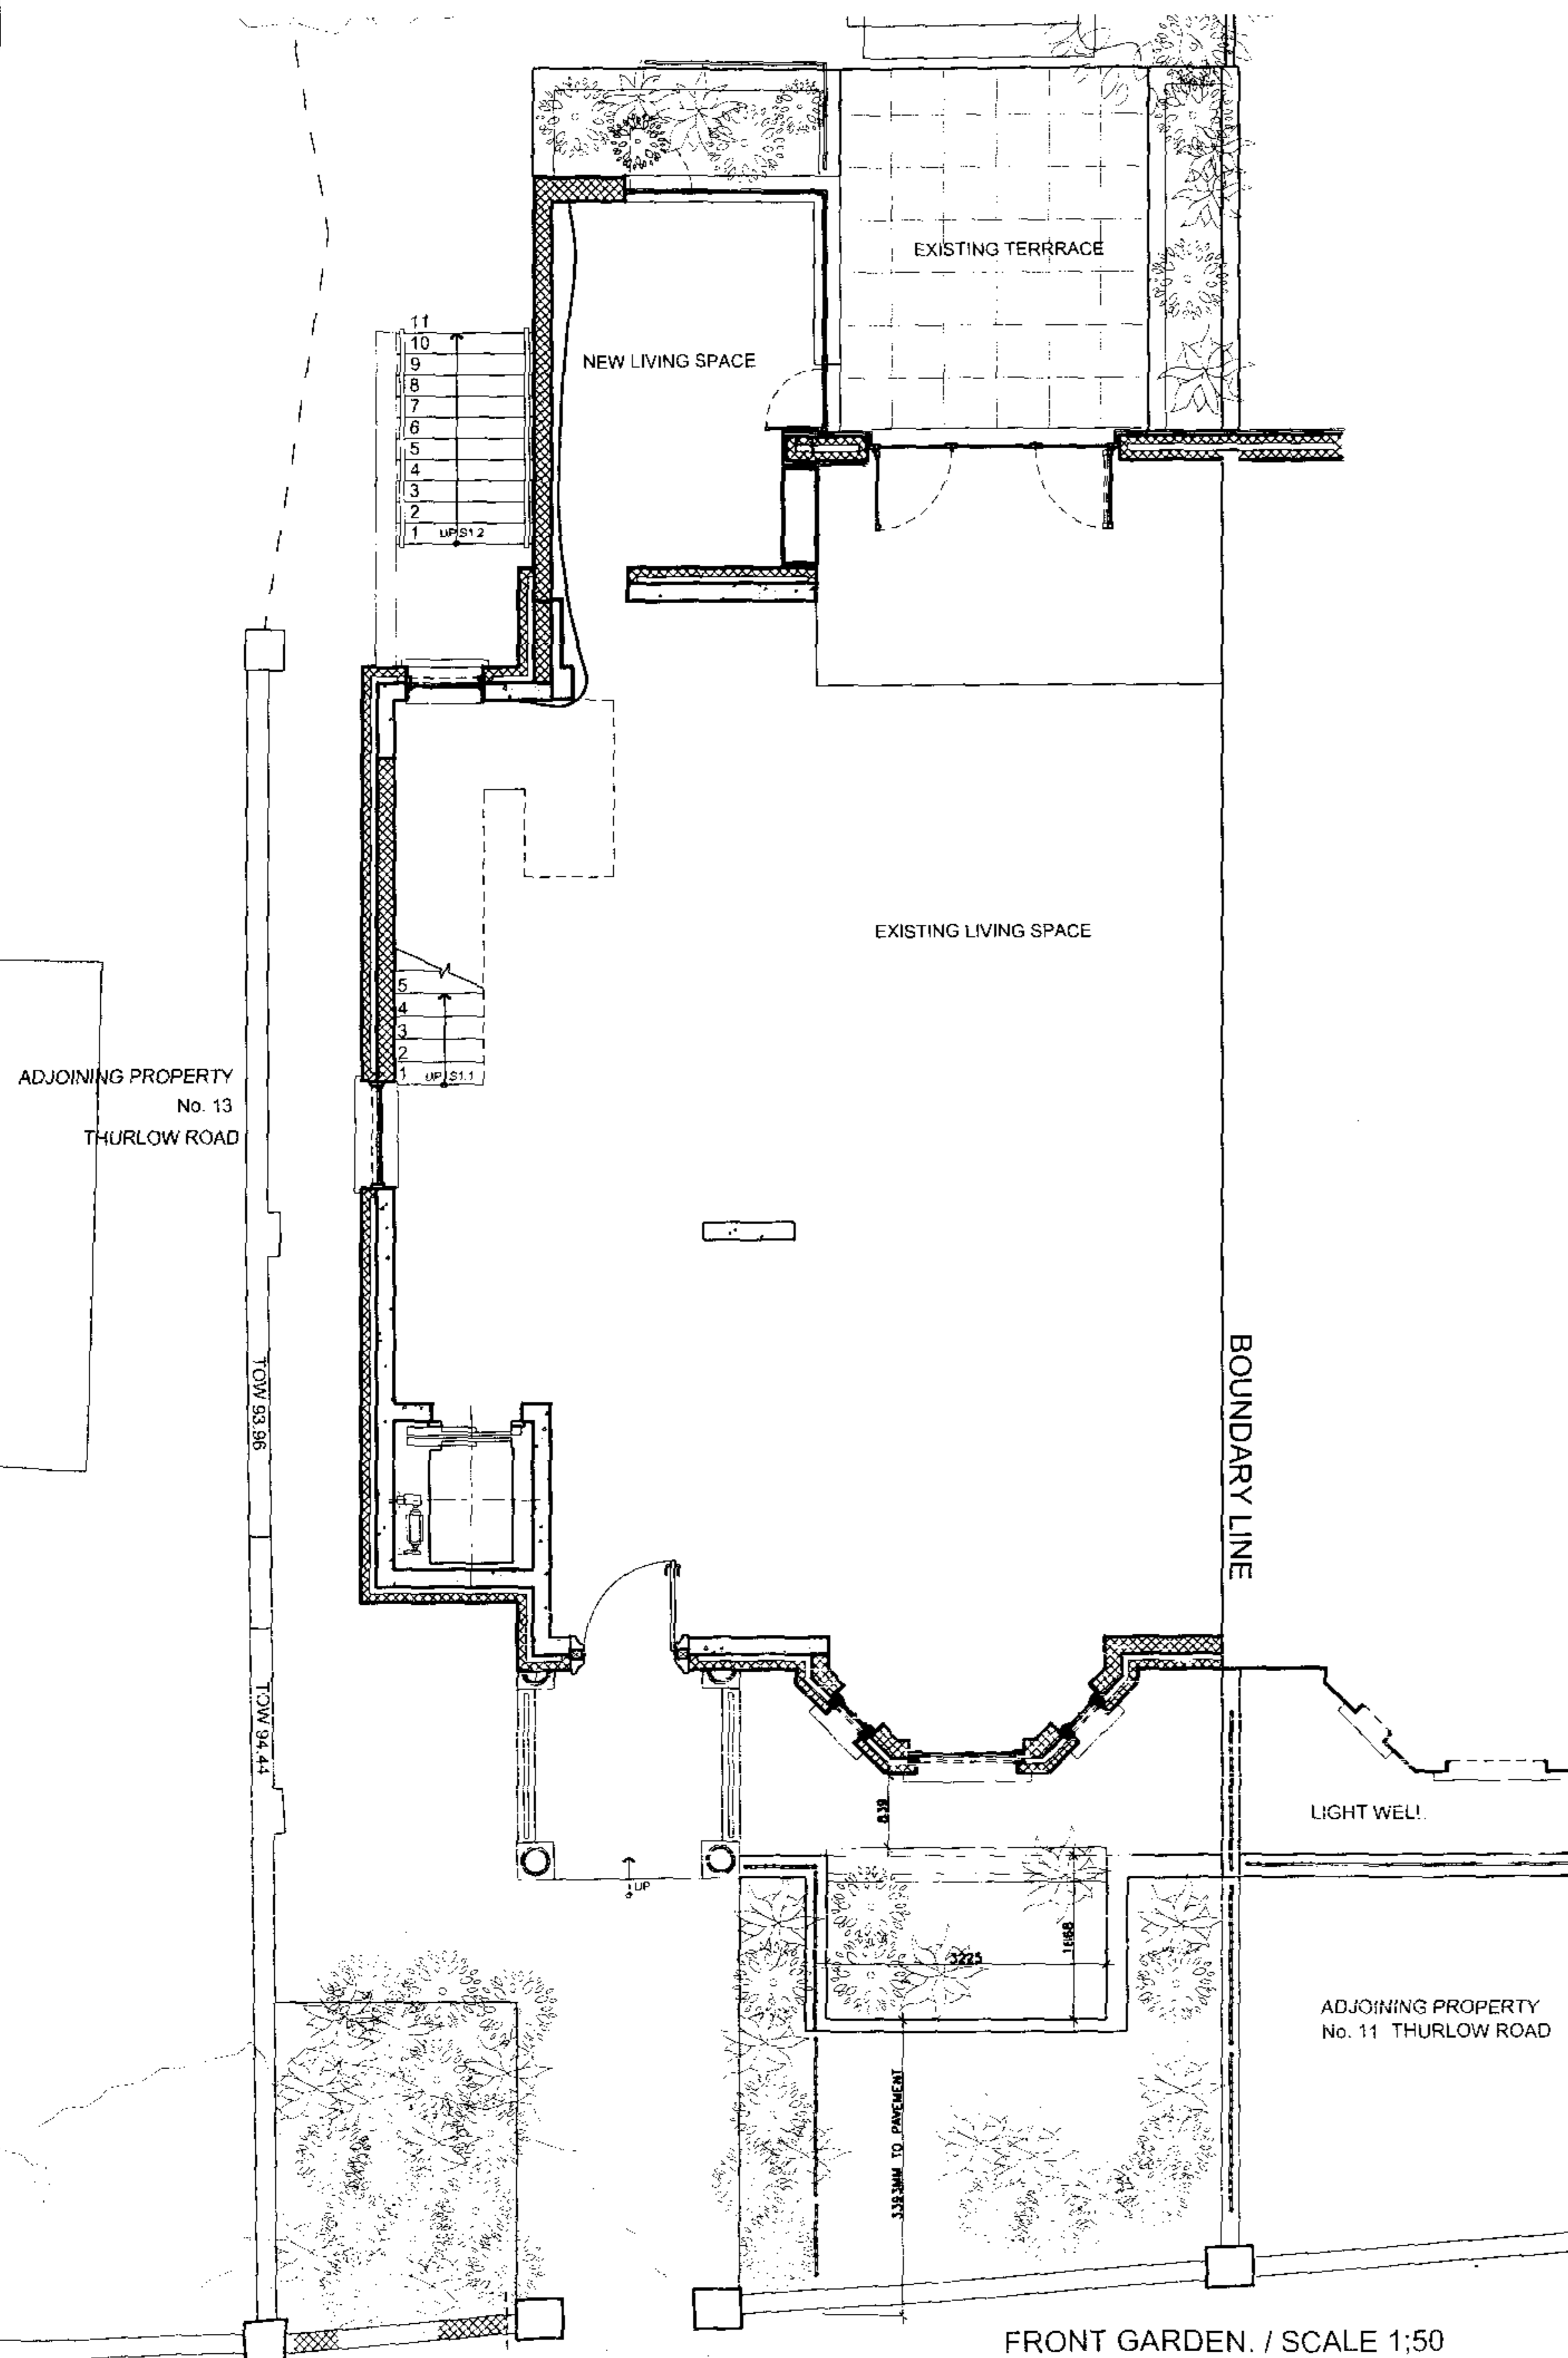

CROSS SECTION / FRONT GARDEN
SCALE 1/20.

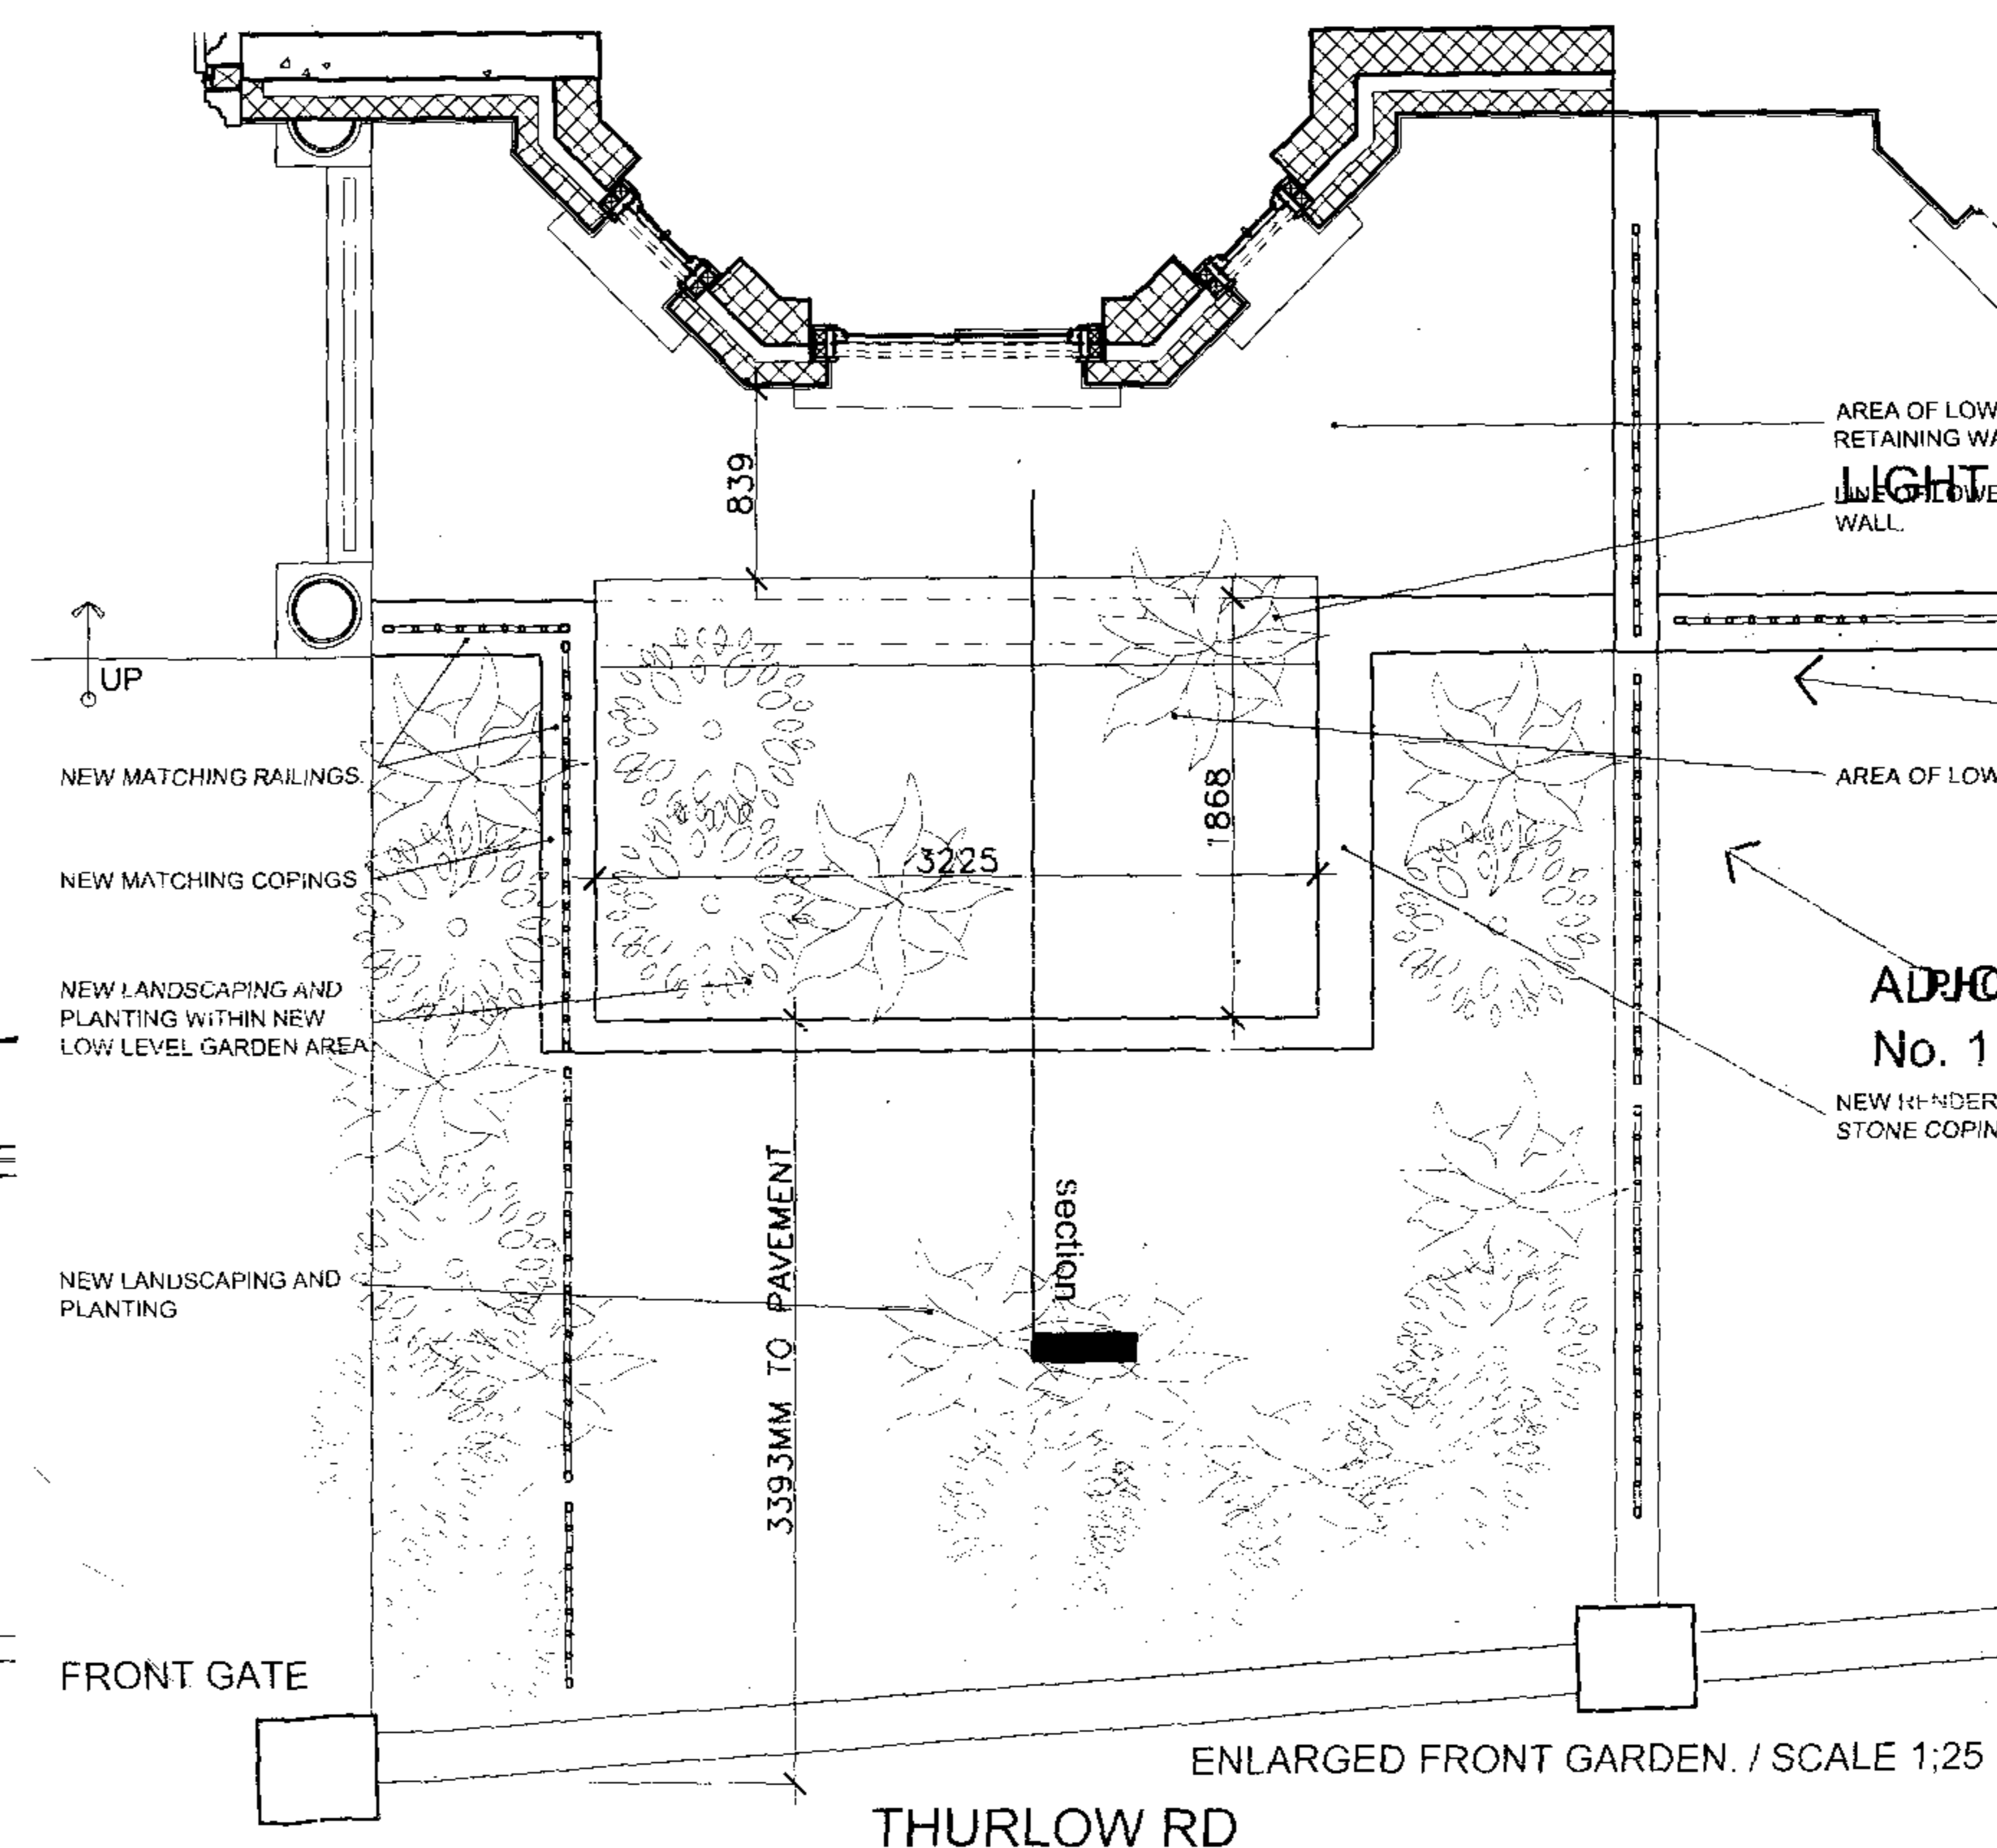

ENLARGED FRONT GARDEN. / SCALE 1:25
THURLOW RD

GENERAL NOTES:

"THIS DRAWING IS THE COPYRIGHT OF THE ARCHITECT".
DO NOT SCALE AND REFER ONLY TO FIGURED DIMENSIONS.
CONTRACTOR TO VERIFY ALL CONDITIONS AND DIMENSIONS
BY ON SITE INSPECTION. NOTIFY ARCHITECT IMMEDIATELY
OF ANY DISCREPANCIES.
THESE DRAWINGS ARE TO BE READ IN CONJUNCTION WITH
THE MECHANICAL CONSULTANTS STRUCTURAL ENGINEERS
DRAWINGS AND THE "TENDER DOCUMENTS".

NOTES

REV A - MAY 2004. FRONT LIGHTWELL WALL ALTERATIONS

REVISIONS

ADPHOTO 1 No. 1
NEW RENDERED RETAINING WALL AND STONE COPINGS TO MATCH EXISTING

KSRA architects

Koski Solomon Ruthven
14 Greenland Street, London NW1 0ND
tel: 020 7692 5000 fax: 020 7692 5050
Email: ksr@ksra.co.uk

PROJECT
12 THURLOW ROAD
LONDON NW3

DRAWING
FRONT GARDEN LIGHT WELL
PROPOSED

SCALE _____ DATE 17.06.04

DRAWING NO. THU12 101 REVISION B