

J6/4/B

RECEIVED 19 JAN 2004

PW X0202023 R2

PW X0202023 R2

LW X0202024 R2


CLIENT	HERITAGE RESTORATION (LONDON) LTD	SCALE	1:100A3	DATE	MAY 2002
PROJECT	ALL SOULS, SWISS COTTAGE 152 LONDON ROAD	DRAWN	KW	CHECKED	
DRAWING TITLE	GROUND FLOOR PLAN AS PROPOSED	DRAWING NUMBER	7831/030	REVISION	J

THE CLOVE BUILDING, MAGUIRE STREET, LONDON SE1 2NG, TEL 020 7397 7171, FAX 020 7397 7172, E MAIL LONDON@MT.CO.UK

ALL RIGHTS RESERVED
REPORT ALL DISCREPANCIES

DO NOT SCALE FROM DRAWING
CHECK DIMENSIONS ON SITE

PURCHASER

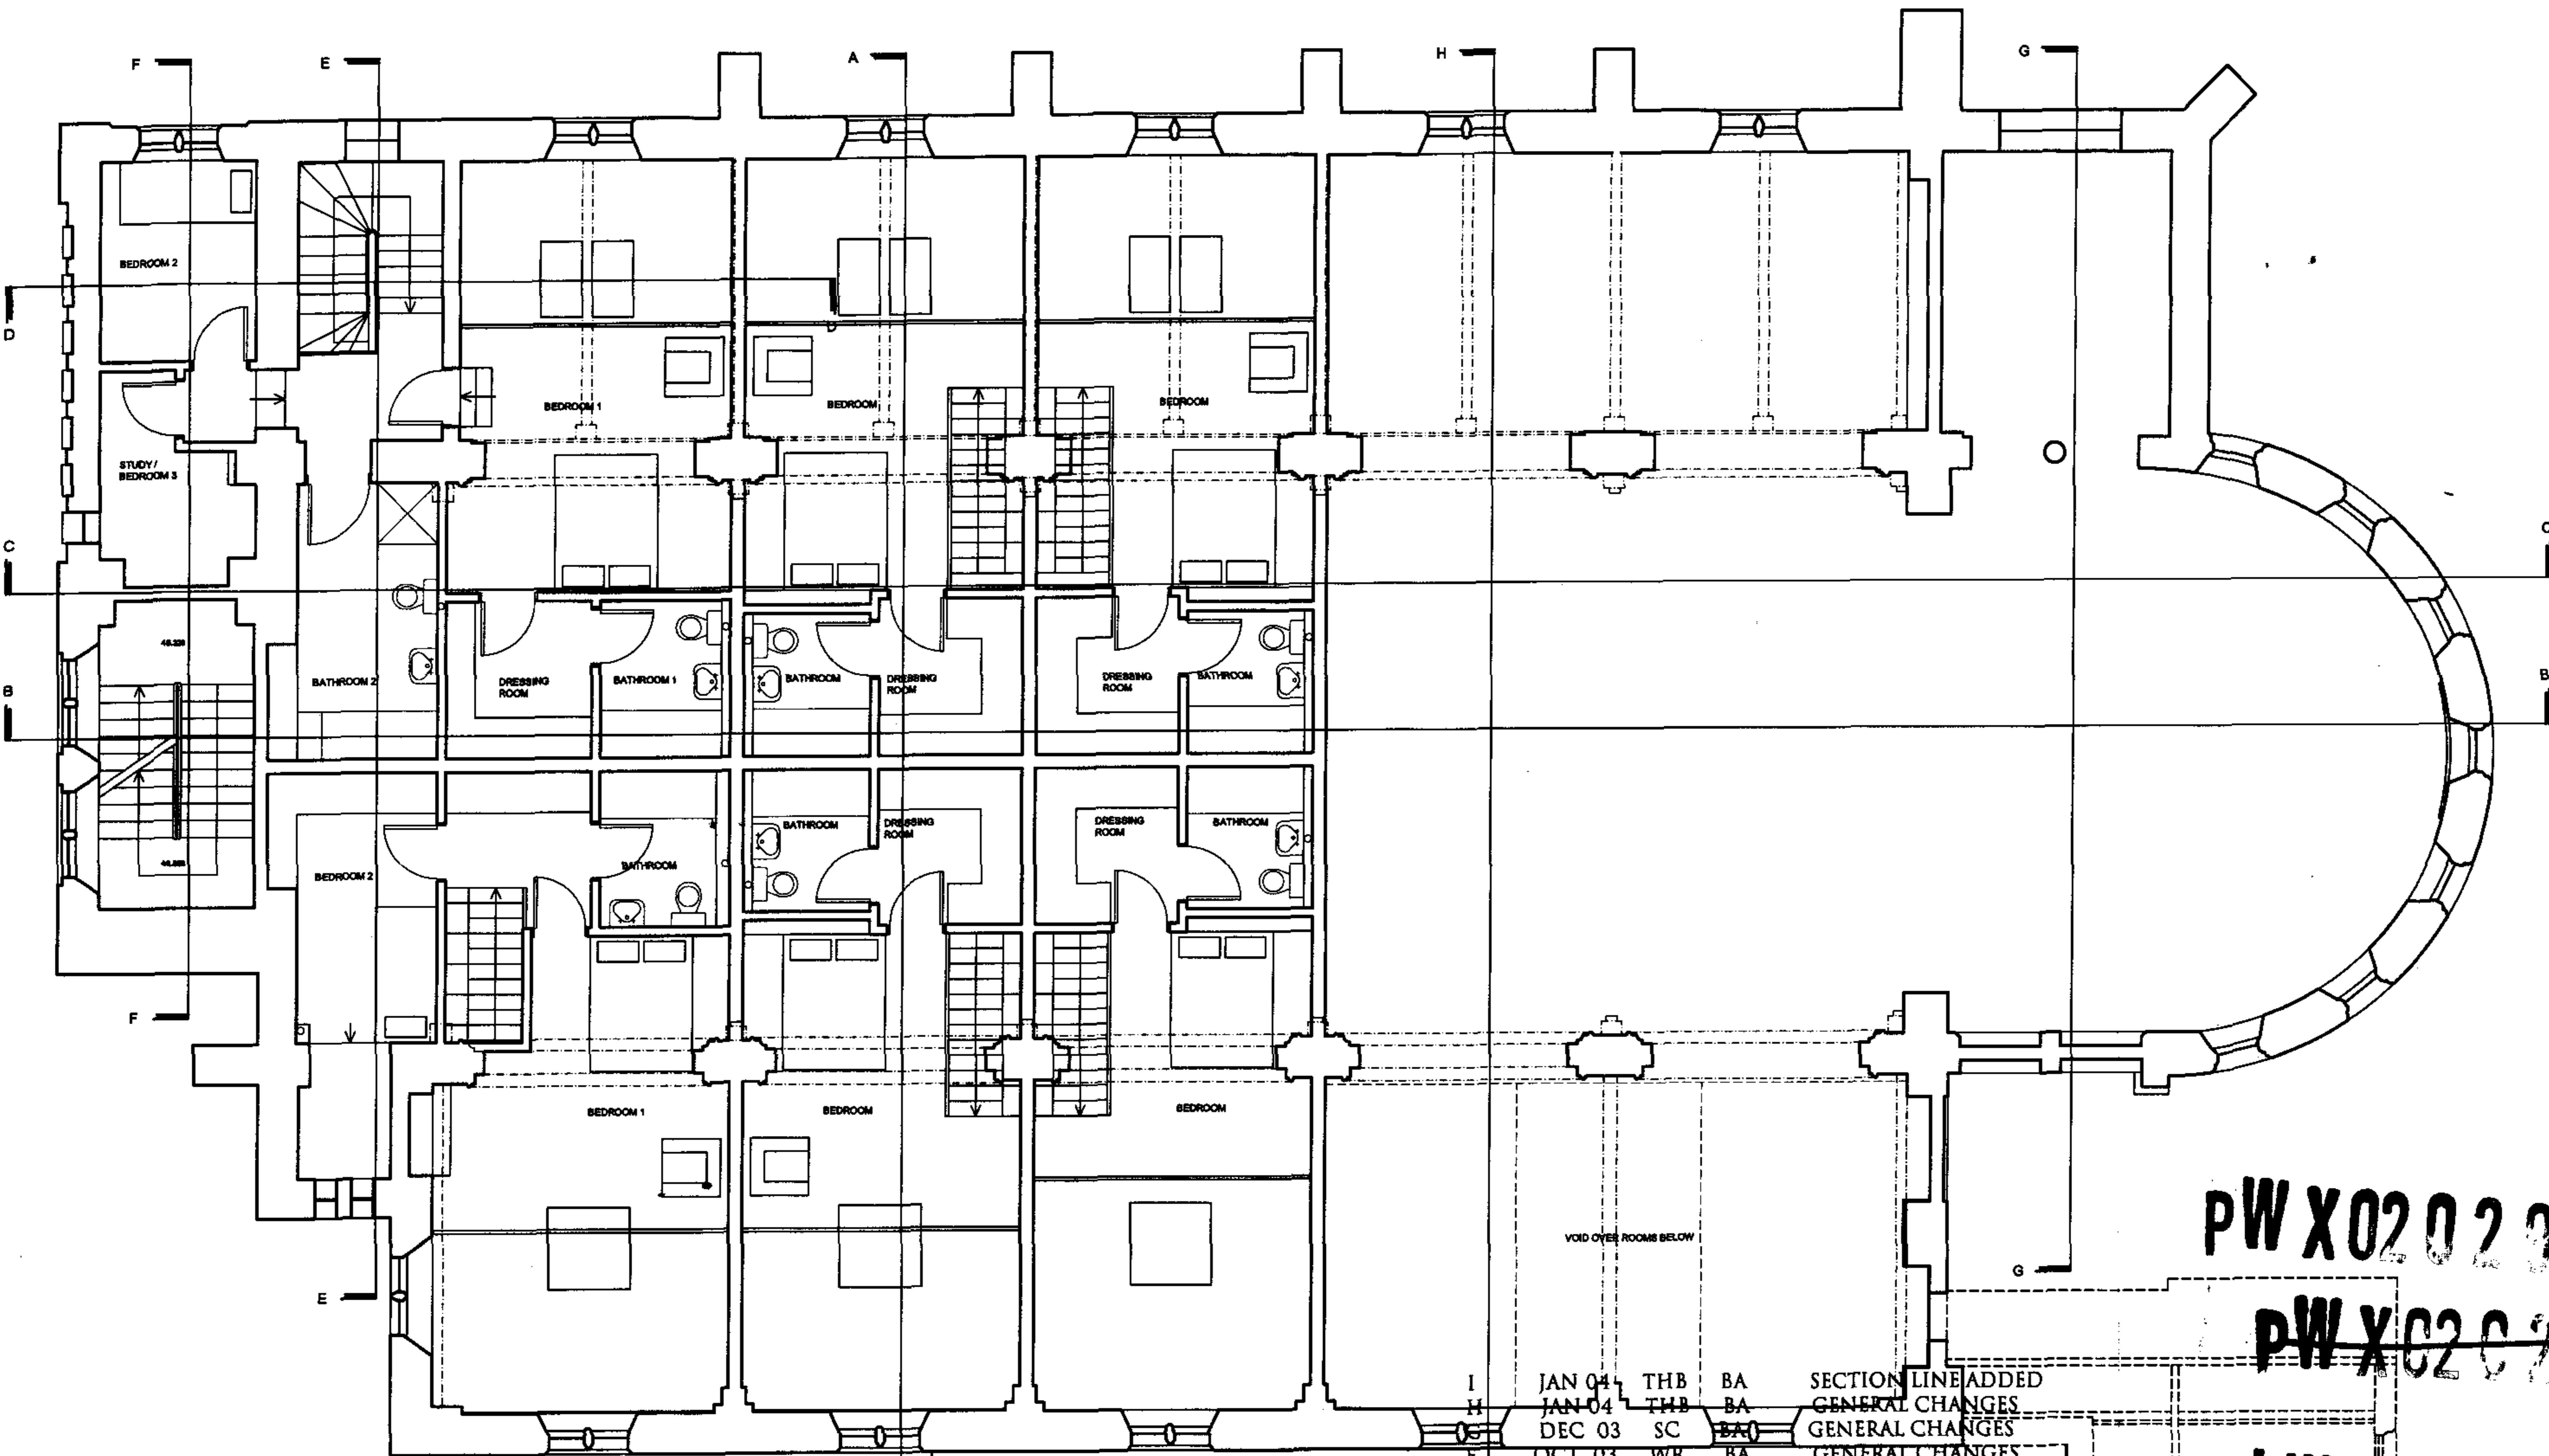


REVISION	DATE	DRAWN	CHECKED	DESCRIPTION
I	JAN 04	THB	BA	SECTION LINE ADDED
H	JAN 04	THB	BA	GENERAL CHANGES
G	DEC 03	SC	BA	GENERAL CHANGES
F	OCT 03	WR	BA	GENERAL CHANGES
E	SEPT 03	WR	BA	GENERAL CHANGES
D	SEPT 03	WR	BA	UNITS 1 & 2 OMITTED
C	JULY 02	KW	BA	GENERAL CHANGES
B	JUNE 02	KW	BA	GENERAL CHANGES
A	MAY 02	KW	BA	GENERAL CHANGES

PW X0202023 R2
~~PW X0202024 R2~~
 LW X0202024 R2

CLIENT	HERITAGE RESTORATION (LONDON) LTD	SCALE	1:50 (1:100A3)	DATE	MAY 2002
PROJECT	ALL SOULS, SWISS COTTAGE	DRAWN	KW	CHECKED	
DRAWING TITLE	FIRST FLOOR PLAN AS PROPOSED	DRAWING NUMBER	7831/031	REVISION	I

THE CLOVE BUILDING, MAGUIRE STREET, LONDON SE1 2NQ, TEL 020 7397 7171, FAX 020 7397 7172, E MAIL LONDON@MT.CO.UK
 © ALL RIGHTS RESERVED. REPORT ALL DISCREPANCIES. DO NOT SCALE FROM DRAWING. CHECK DIMENSIONS ON SITE.



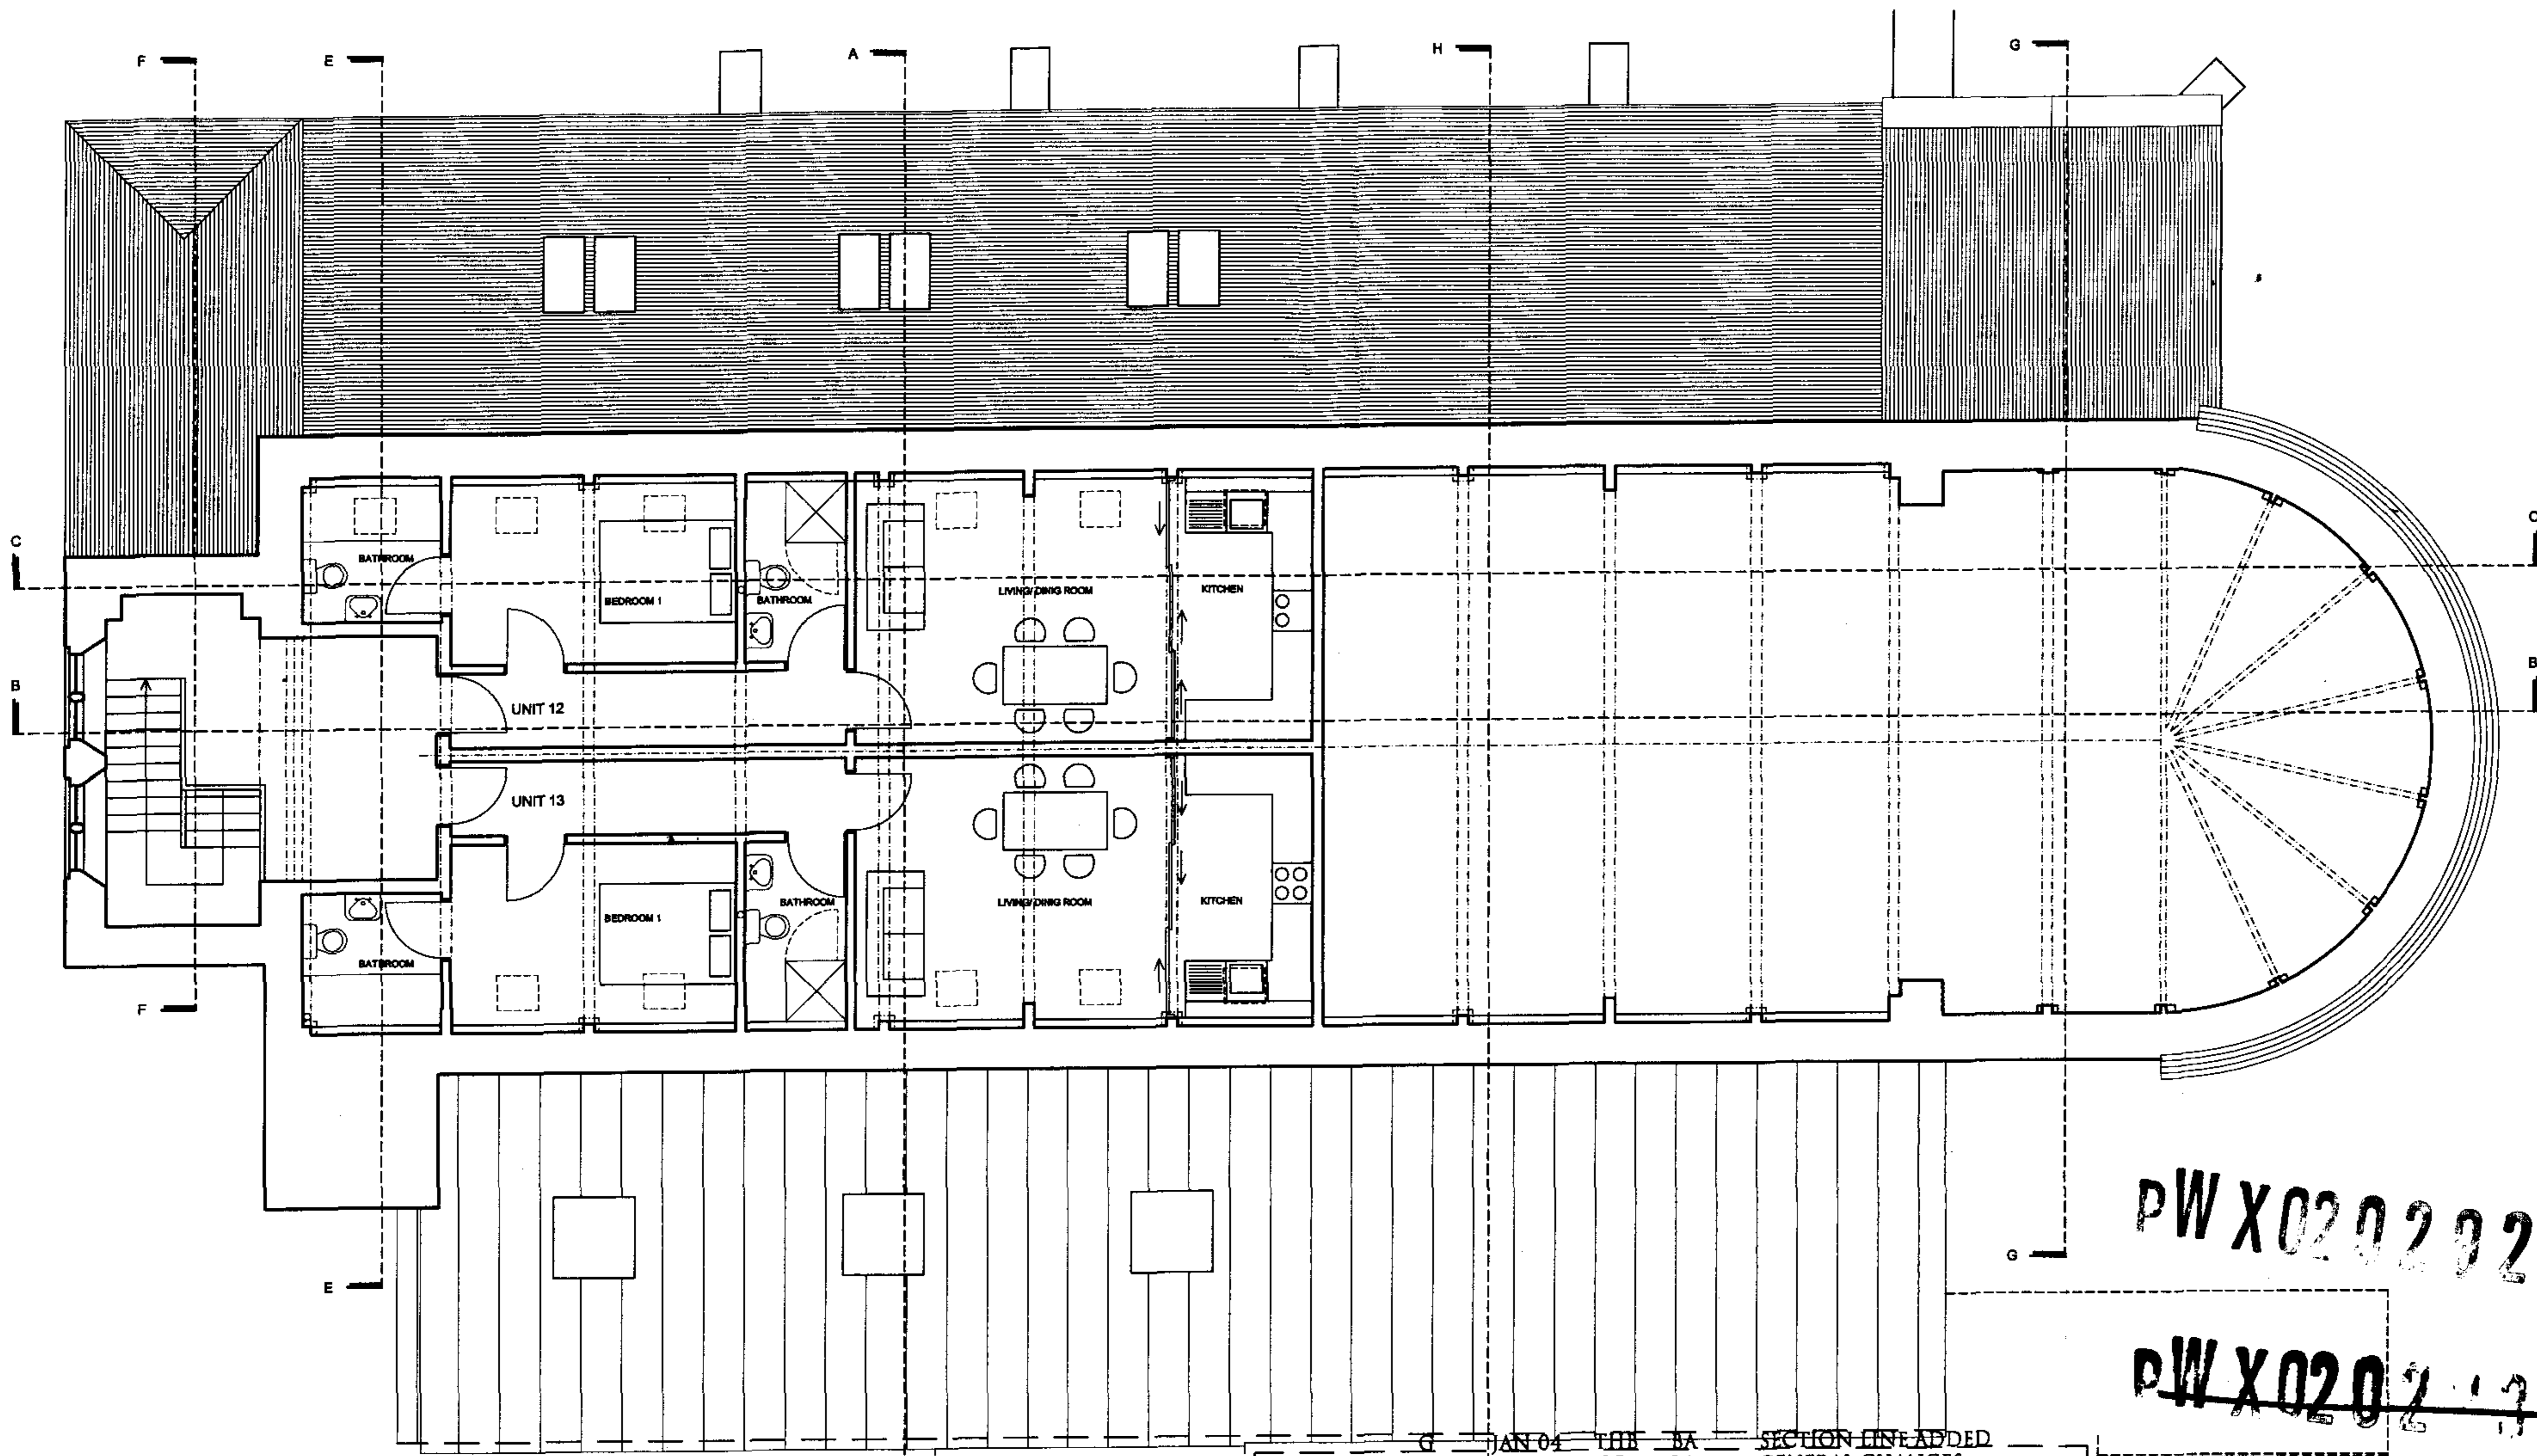

PW X0202023R2

~~PW X0202023R2~~

LW X0202024R2

REVISION	DATE	DRAWN	CHECKED	DESCRIPTION
G	JAN 04	UHM	BA	SECTION LINE ADDED
F	DEC 03	SC	BA	GENERAL CHANGES
E,H	OCT 03	WR	BA	GENERAL CHANGES
D	SEPT 03	WR	BA	GENERAL CHANGES
C	JULY 02	KW	BA	GENERAL CHANGES
B	JUNE 02	KW	BA	GENERAL CHANGES
A	MAY 02	KW	BA	GENERAL CHANGES


CLIENT: HERITAGE RESTORATION (LONDON) LTD SCALE: 1:50 (1:100A3) DATE: MAY 2002

PROJECT: ALL SOULS, SWISS COTTAGE DRAWN: KW CHECKED:

DRAWING TITLE: SECOND FLOOR PLAN AS PROPOSED DRAWING NUMBER: 7831/032 REVISION: G

THE CLOVE BUILDING, MAGUIRE STREET, LONDON SE1 2NQ, TEL 020 7397 7171, FAX 020 7397 7172, E MAIL LONDON@MT.CO.UK © ALL RIGHTS RESERVED REPORT ALL DISCREPANCIES DO NOT SCALE FROM DRAWING CHECK DIMENSIONS ON SITE



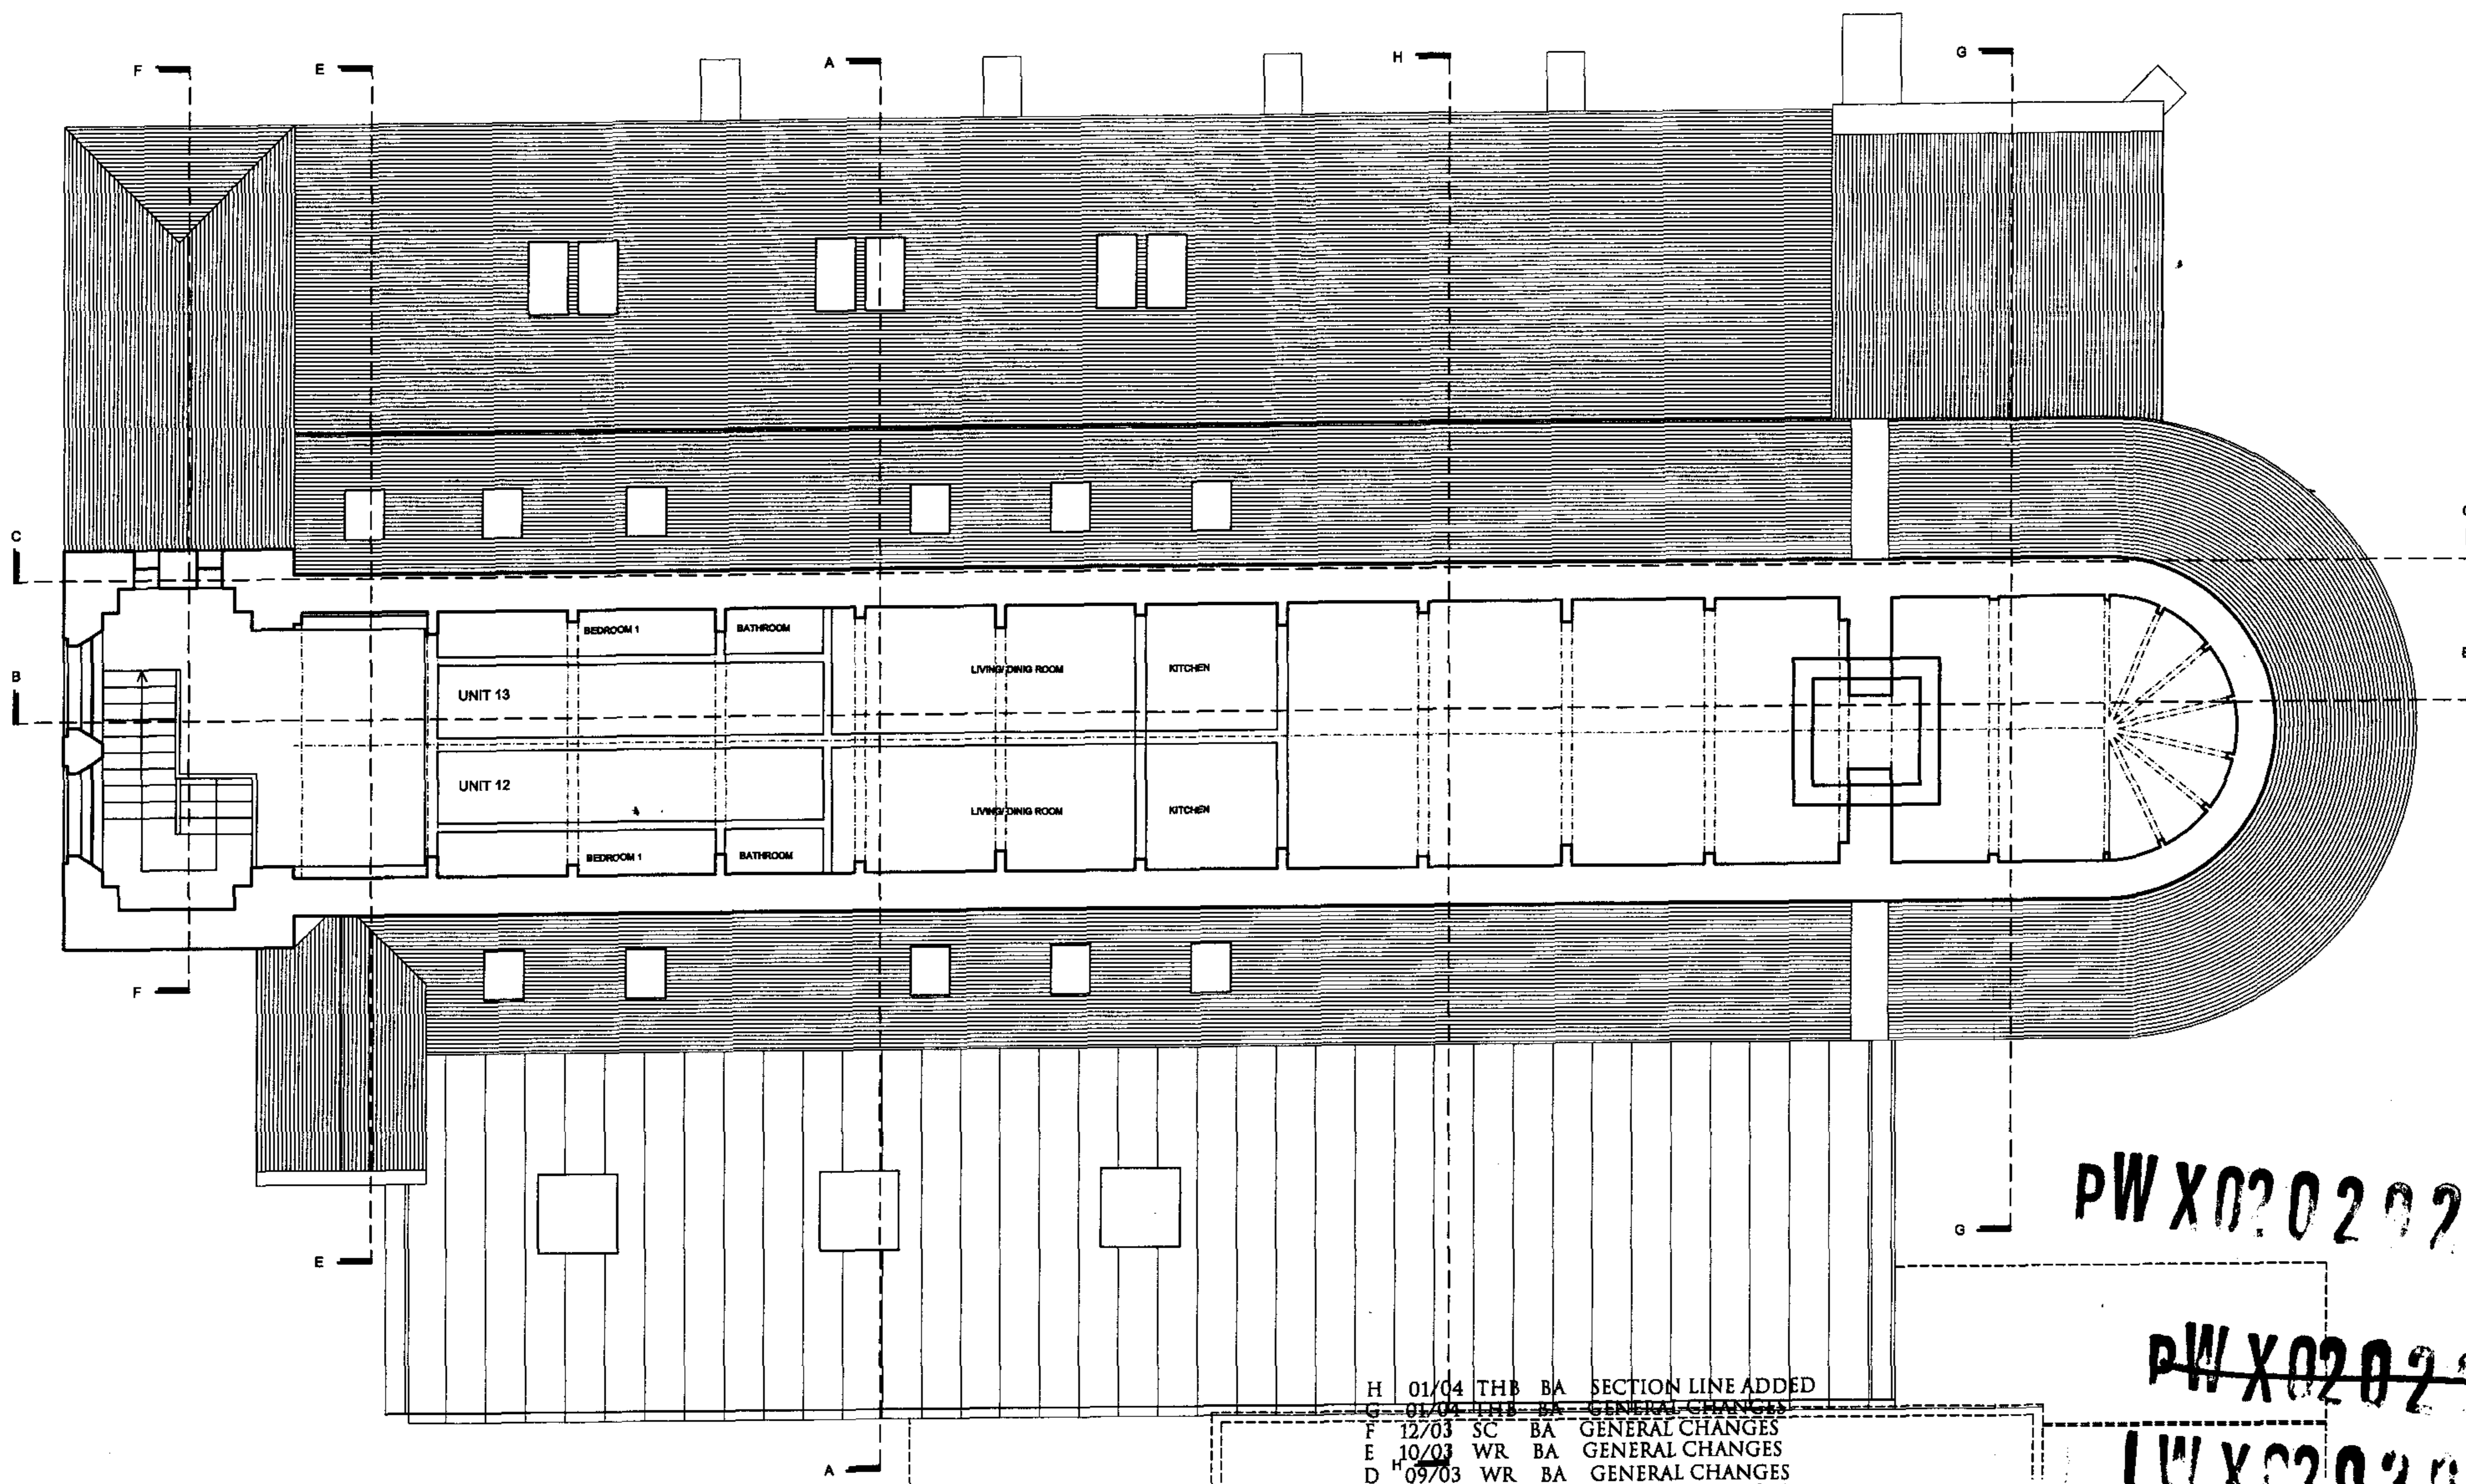

PW X0202023R2

~~PW X0202034R2~~

LW X0202024R2

REVISION	DATE	DRAWN	CHECKED	DESCRIPTION
H	01/04	THB	BA	SECTION LINE ADDED
G	01/04	THB	BA	GENERAL CHANGES
F	12/03	SC	BA	GENERAL CHANGES
E	10/03	WR	BA	GENERAL CHANGES
D	09/03	WR	BA	GENERAL CHANGES
C	07/02	KW	BA	GENERAL CHANGES
B	06/02	KW	BA	GENERAL CHANGES
A	05/02	KW	BA	GENERAL CHANGES

CLIENT
HERITAGE RESTORATION (LONDON) LTD

PROJECT
ALL SOULS, SWISS COTTAGE

DRAWING TITLE
THIRD FLOOR PLAN AS PROPOSED

SCALE
1:50 (1:100A3)

DATE
MAY 2002

DRAWN
KW

CHECKED

DRAWING NUMBER
7831/033


REVISION
H

THE CLOVE BUILDING, MAGUIRE STREET, LONDON SE1 2NQ, TEL 020 7397 7171, FAX 020 7397 7172, E MAIL LONDONFMT.CO.UK

ALL RIGHTS RESERVED
REPORT ALL DISCREPANCIES

DO NOT SCALE FROM DRAWING
CHECK DIMENSIONS ON SITE

PURCHASER MINERVISION

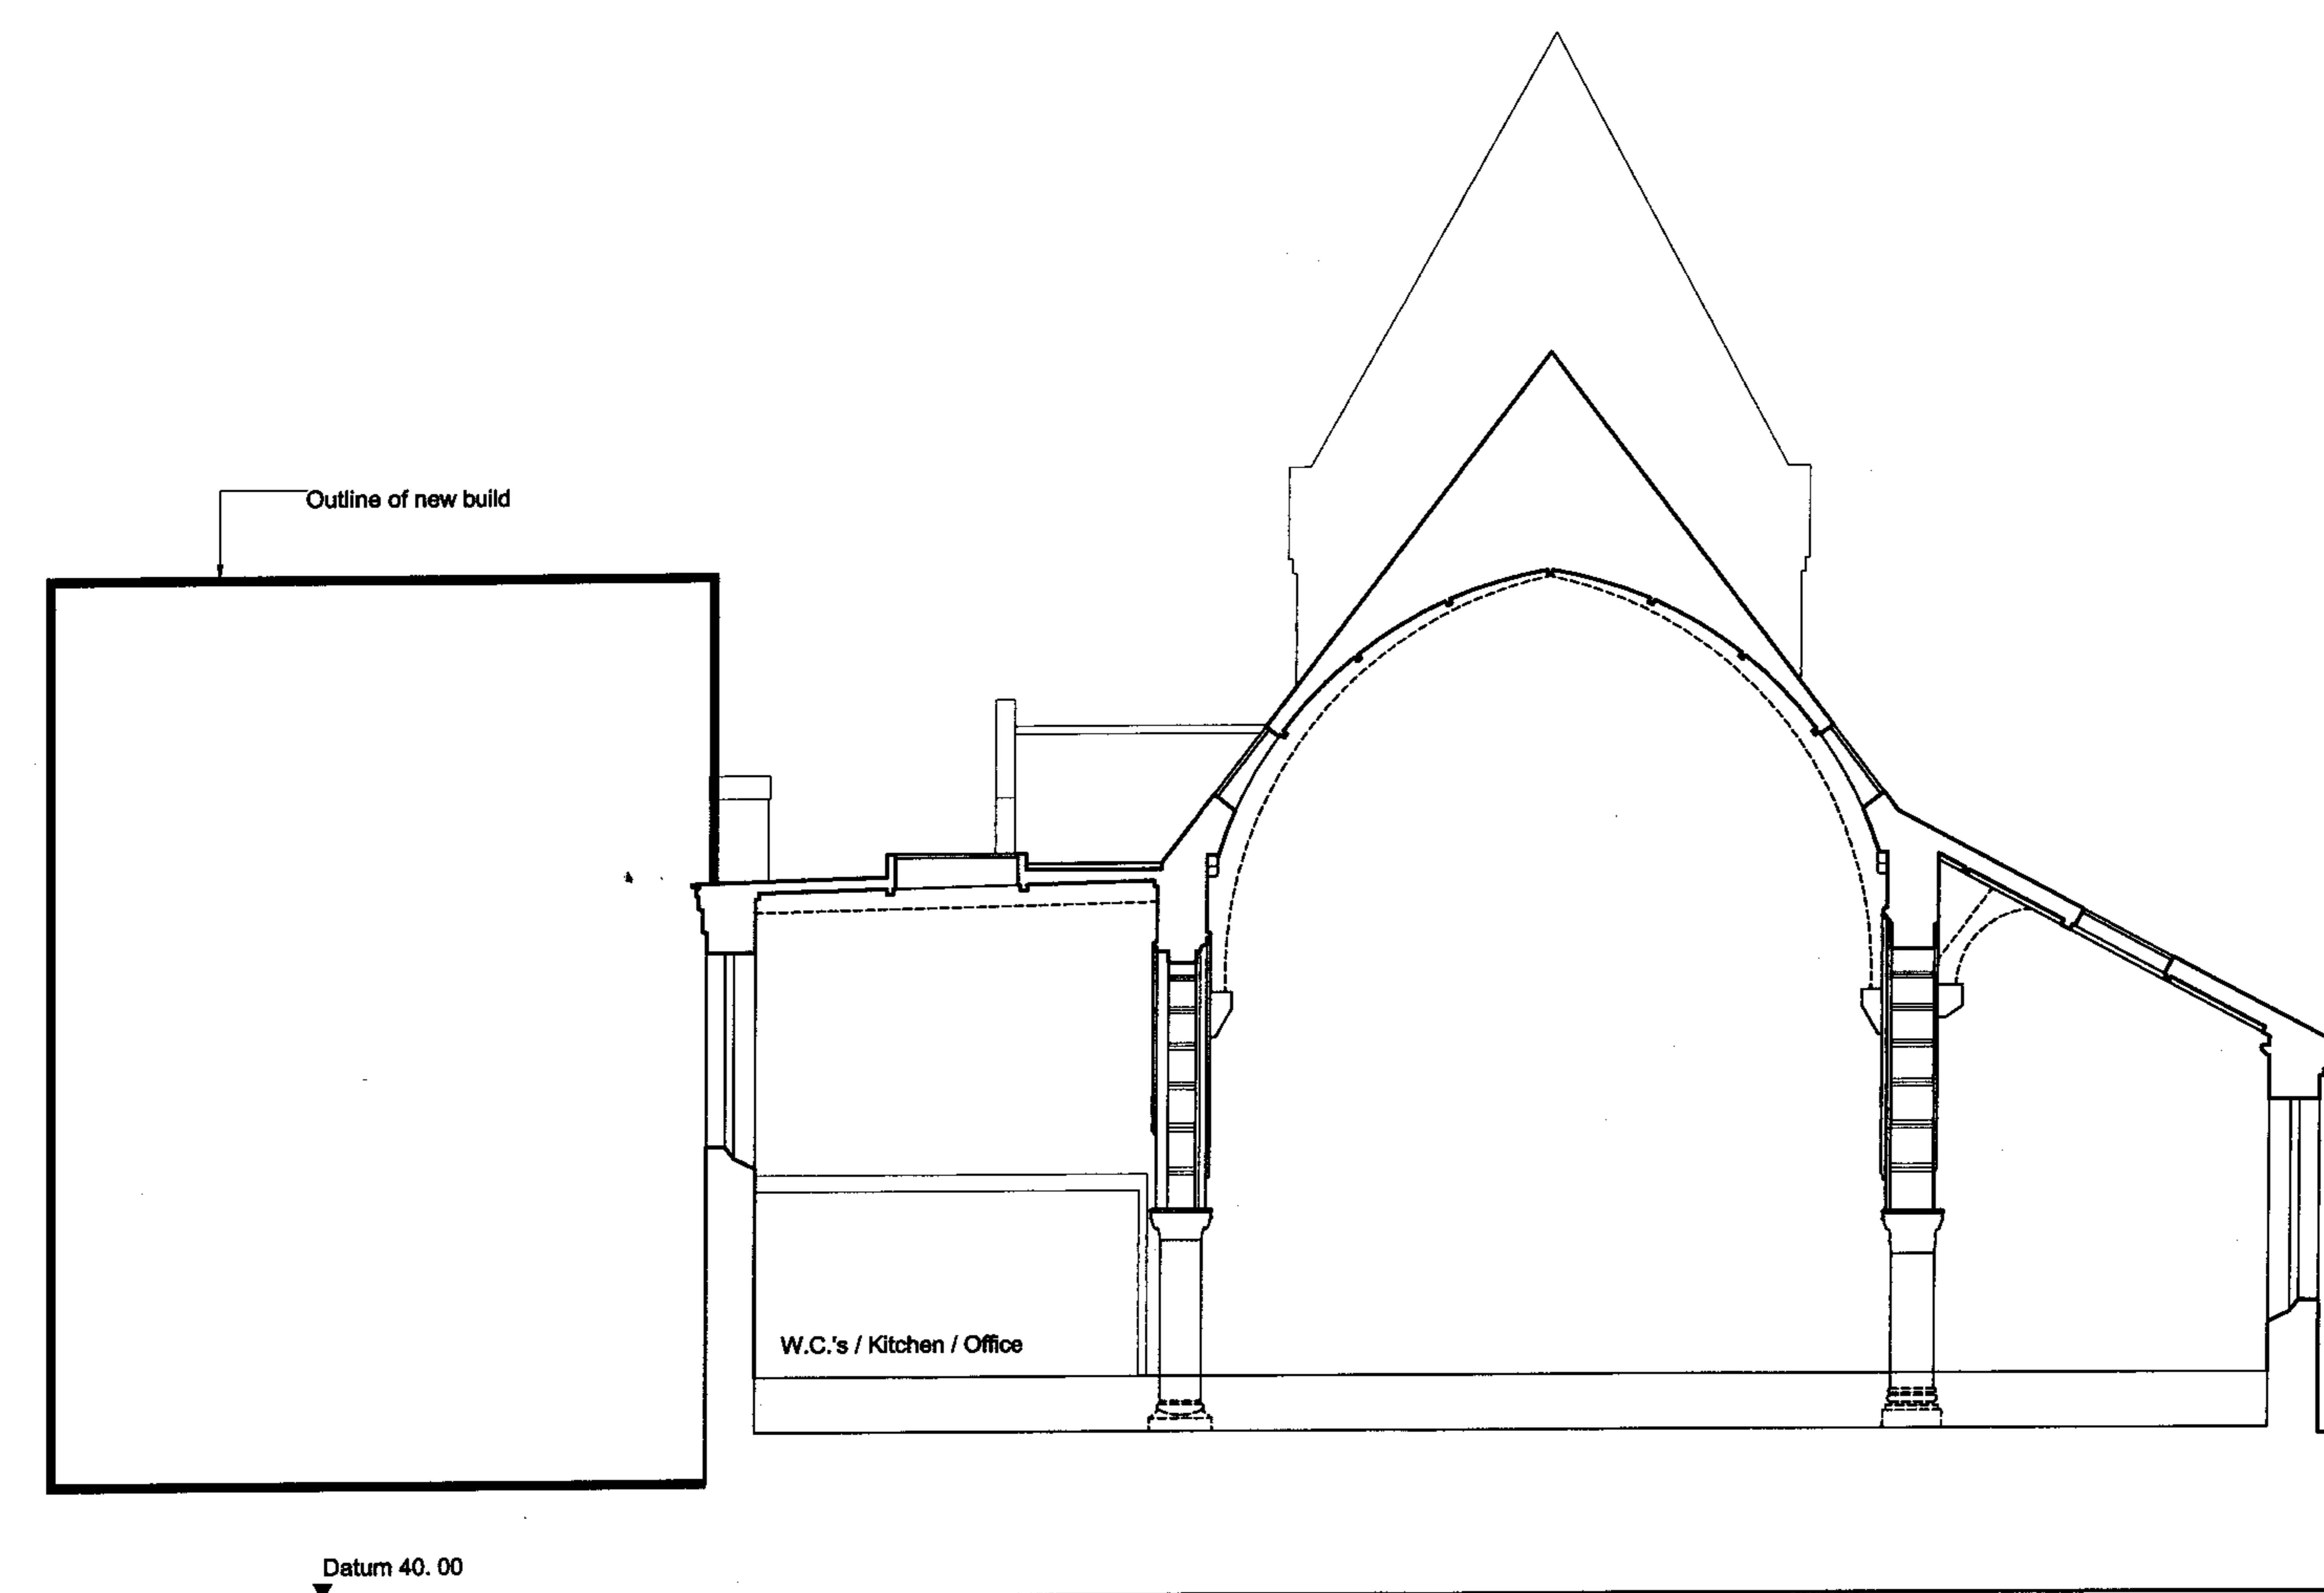


~~PW-X0202023R2~~
~~PW-X02020234R2~~
 LWXC202024R2

REVISION	DATE	DRAWN	CHECKED	DESCRIPTION	SCALE	DATE
					1:50 (1:100A3)	JAN 2004
				CLIENT	HERITAGE RESTORATION (LONDON) LTD	
				PROJECT	ALL SOULS, SWISS COTTAGE	
				DRAWING TITLE	DRAWING NUMBER	REVISION
				SECTION HH AS PROPOSED	7831/ 034	

THE CLOVE BUILDING, MAGUIRE STREET, LONDON SE1 2HQ, TEL 020 7397 7171, FAX 020 7397 7172, E MAIL LONDONPMT.CO.UK
 © ALL RIGHTS RESERVED REPORT ALL DISCREPANCIES DO NOT SCALE FROM DRAWING CHECK DIMENSIONS ON SITE

PURCHASER'S RESPONSIBILITY

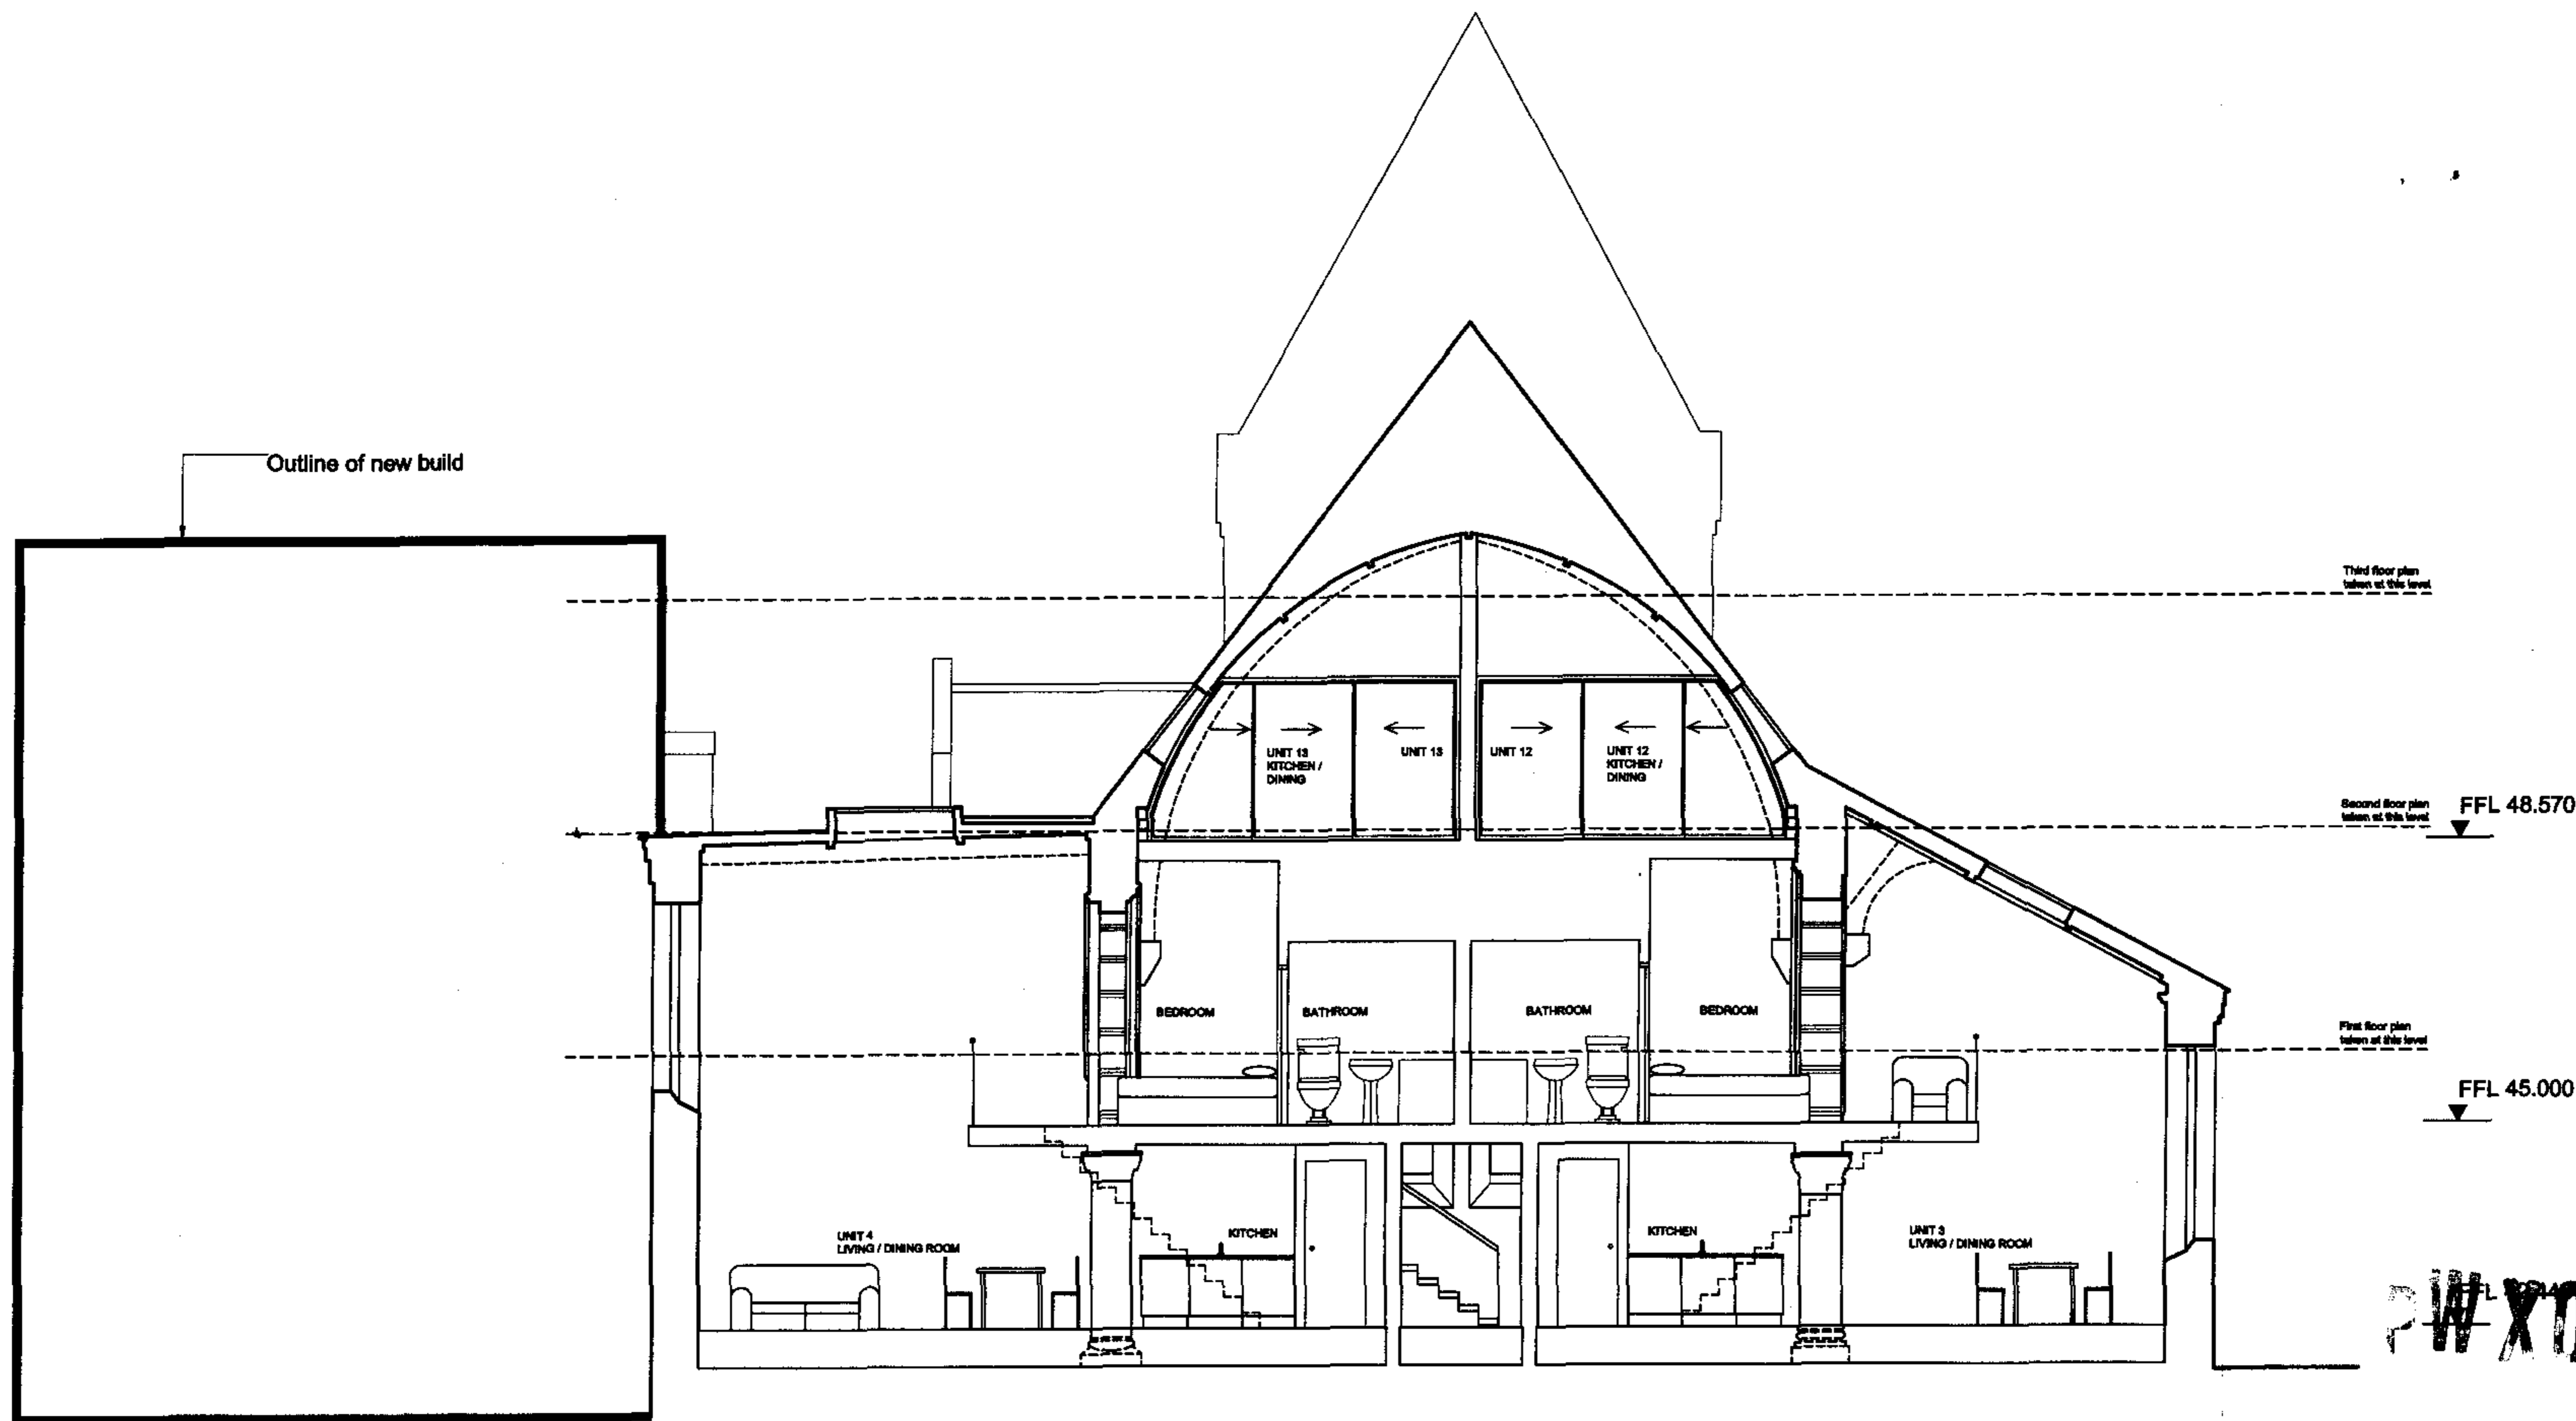

~~PW X0202023R2~~

~~PW X0202023R2~~

LW X0202024R2

REVISION	DATE	DRAWN	CHECKED	DESCRIPTION
F	01/04	THB	BA	GENERAL CHANGES
E	10/03	WR	BA	GENERAL CHANGES
D	09/03	WR	BA	GENERAL CHANGES
C	07/02	KW	BA	GENERAL CHANGES
B	06/02	KW	BA	GENERAL CHANGES
A	05/02	KW	BA	GENERAL CHANGES

CLIENT
HERITAGE RESTORATION (LONDON) LTD

PROJECT
ALL SOULS, SWISS COTTAGE

DRAWING TITLE
SECTION AA AS PROPOSED

SCALE
1:50 (1:100A3)

DATE
MAY 2002

DRAWN
SC

CHECKED
BA

DRAWING NUMBER

REVISION


7831/ 035 F

THE CLOVE BUILDING, MAGUIRE STREET, LONDON SE1 2NQ, TEL 020 7397 7171, FAX 020 7397 7172, E MAIL LONDONPMT.CO.UK


ALL RIGHTS RESERVED
REPORT ALL DISCREPANCIES

DO NOT SCALE FROM DRAWING
CHECK DIMENSIONS ON SITE

PURCHASER'S MIRROR

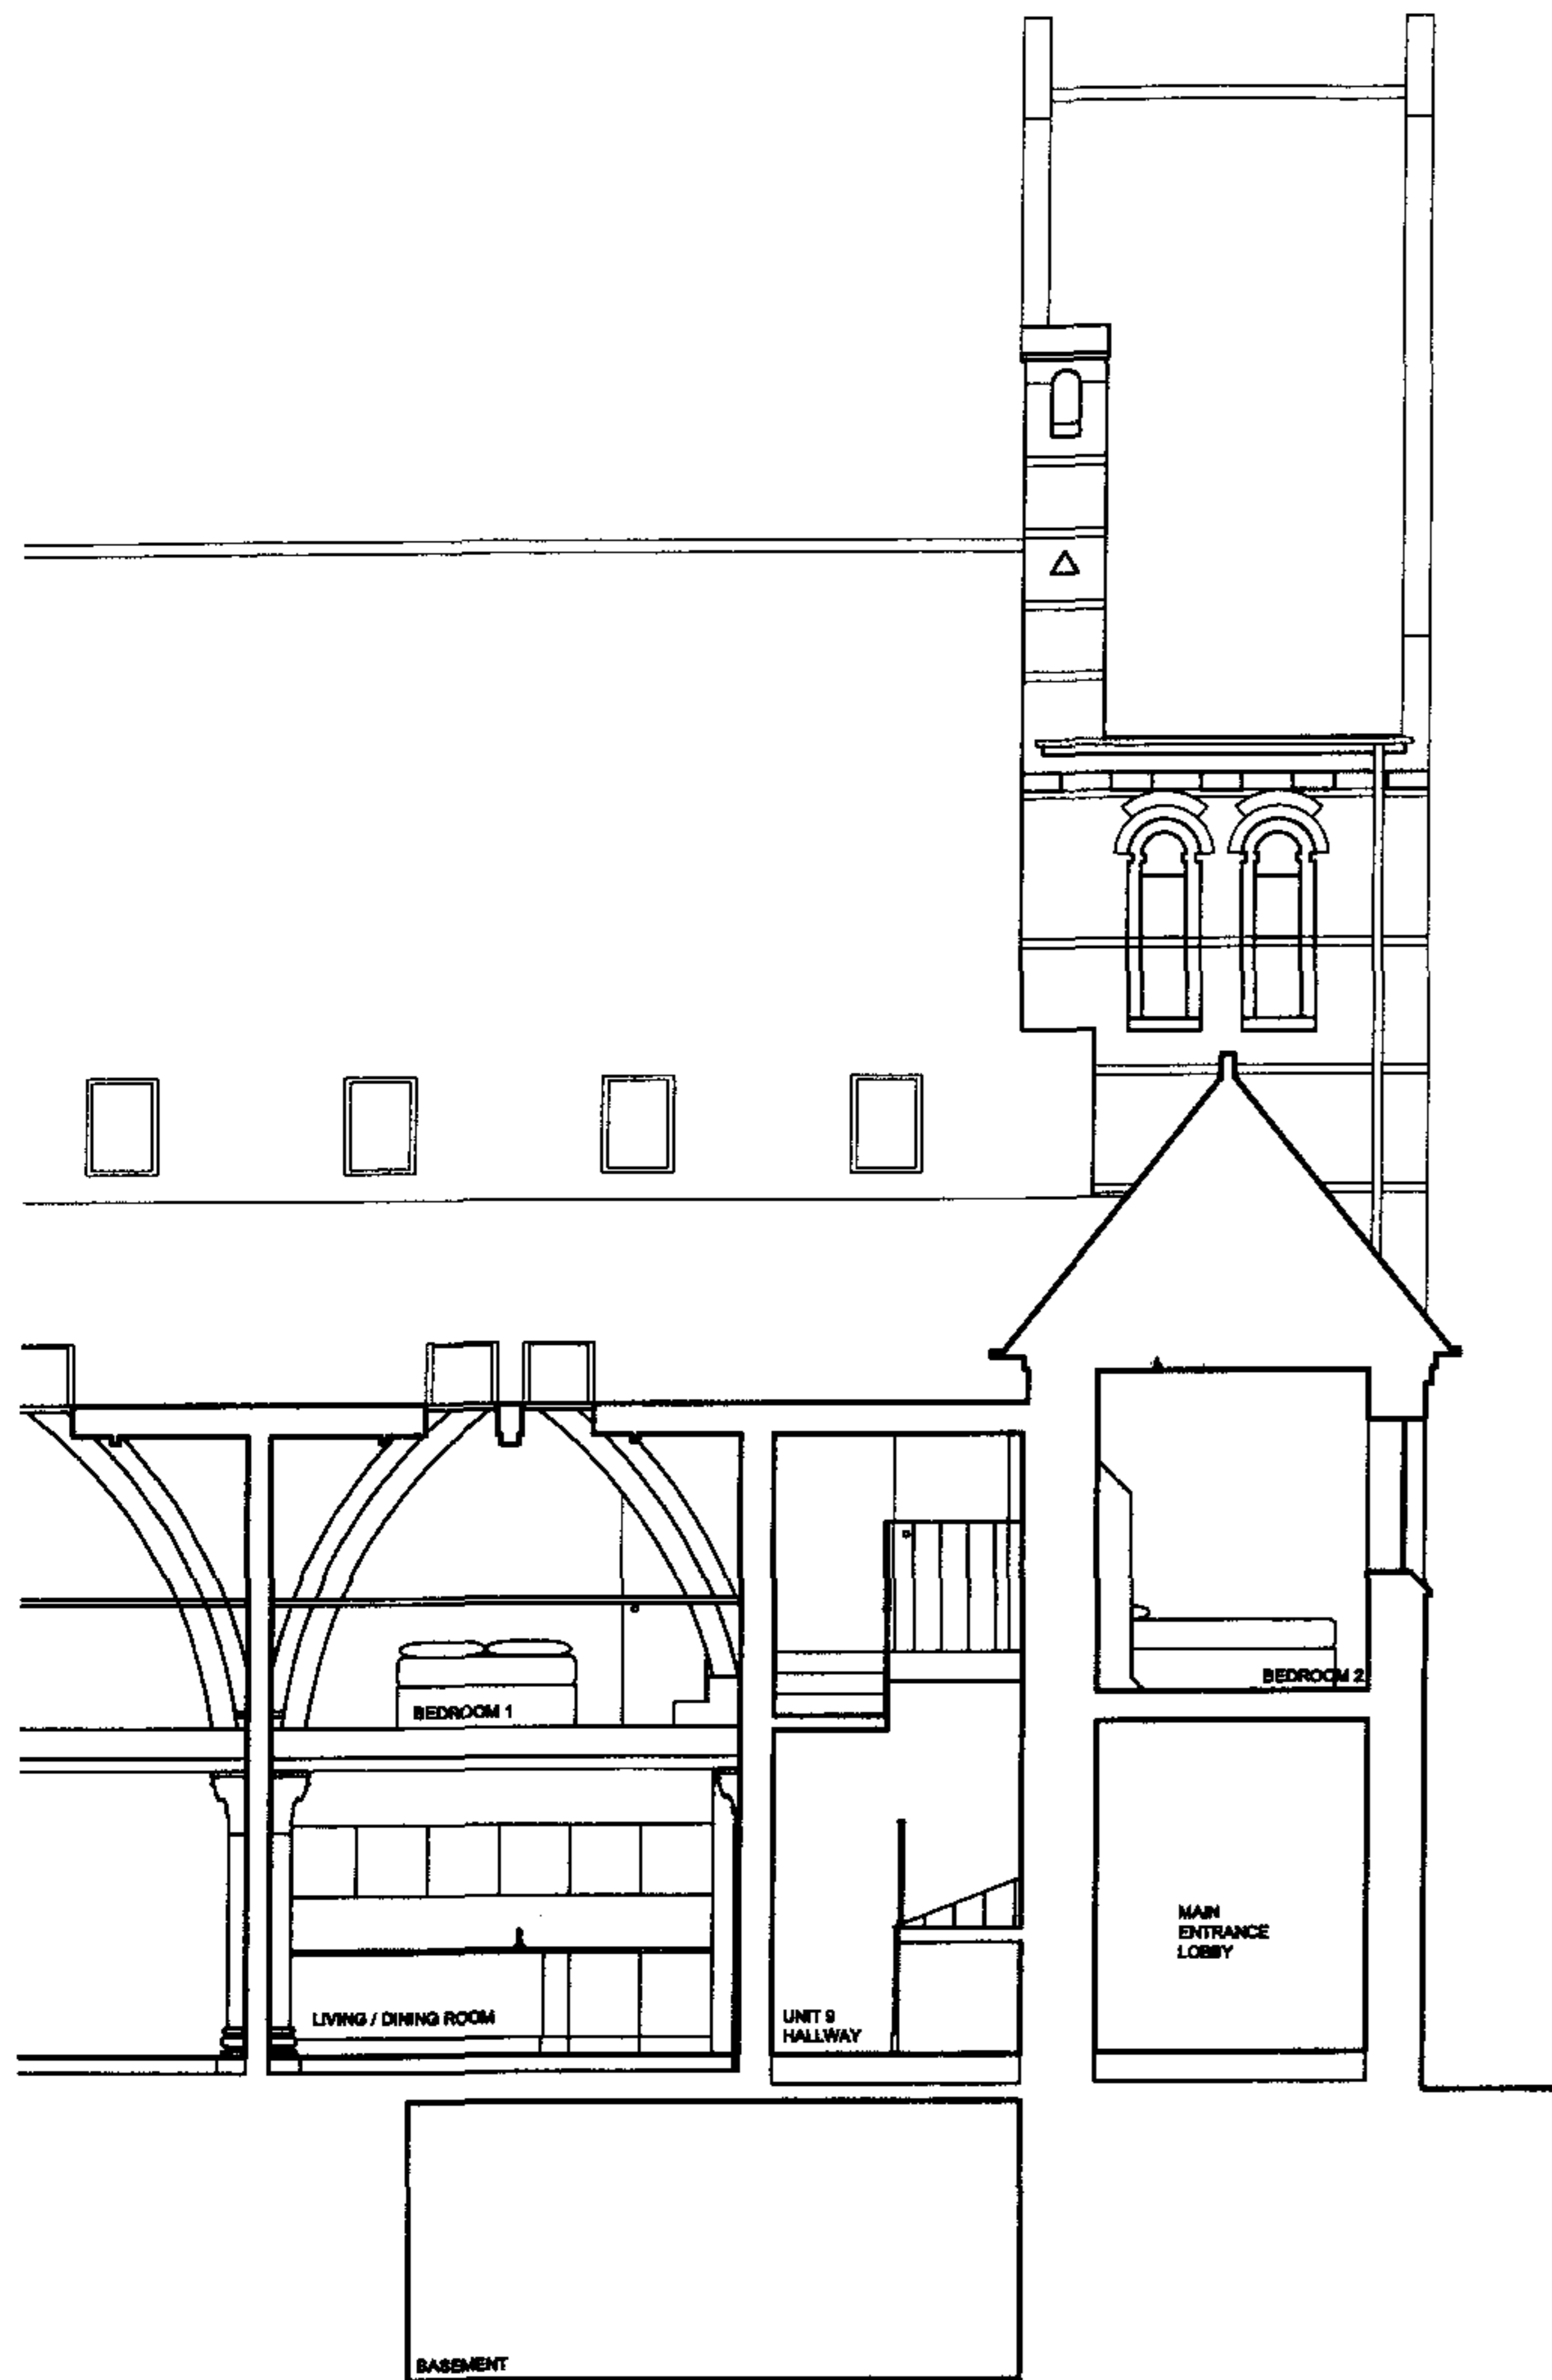

SECTION DD

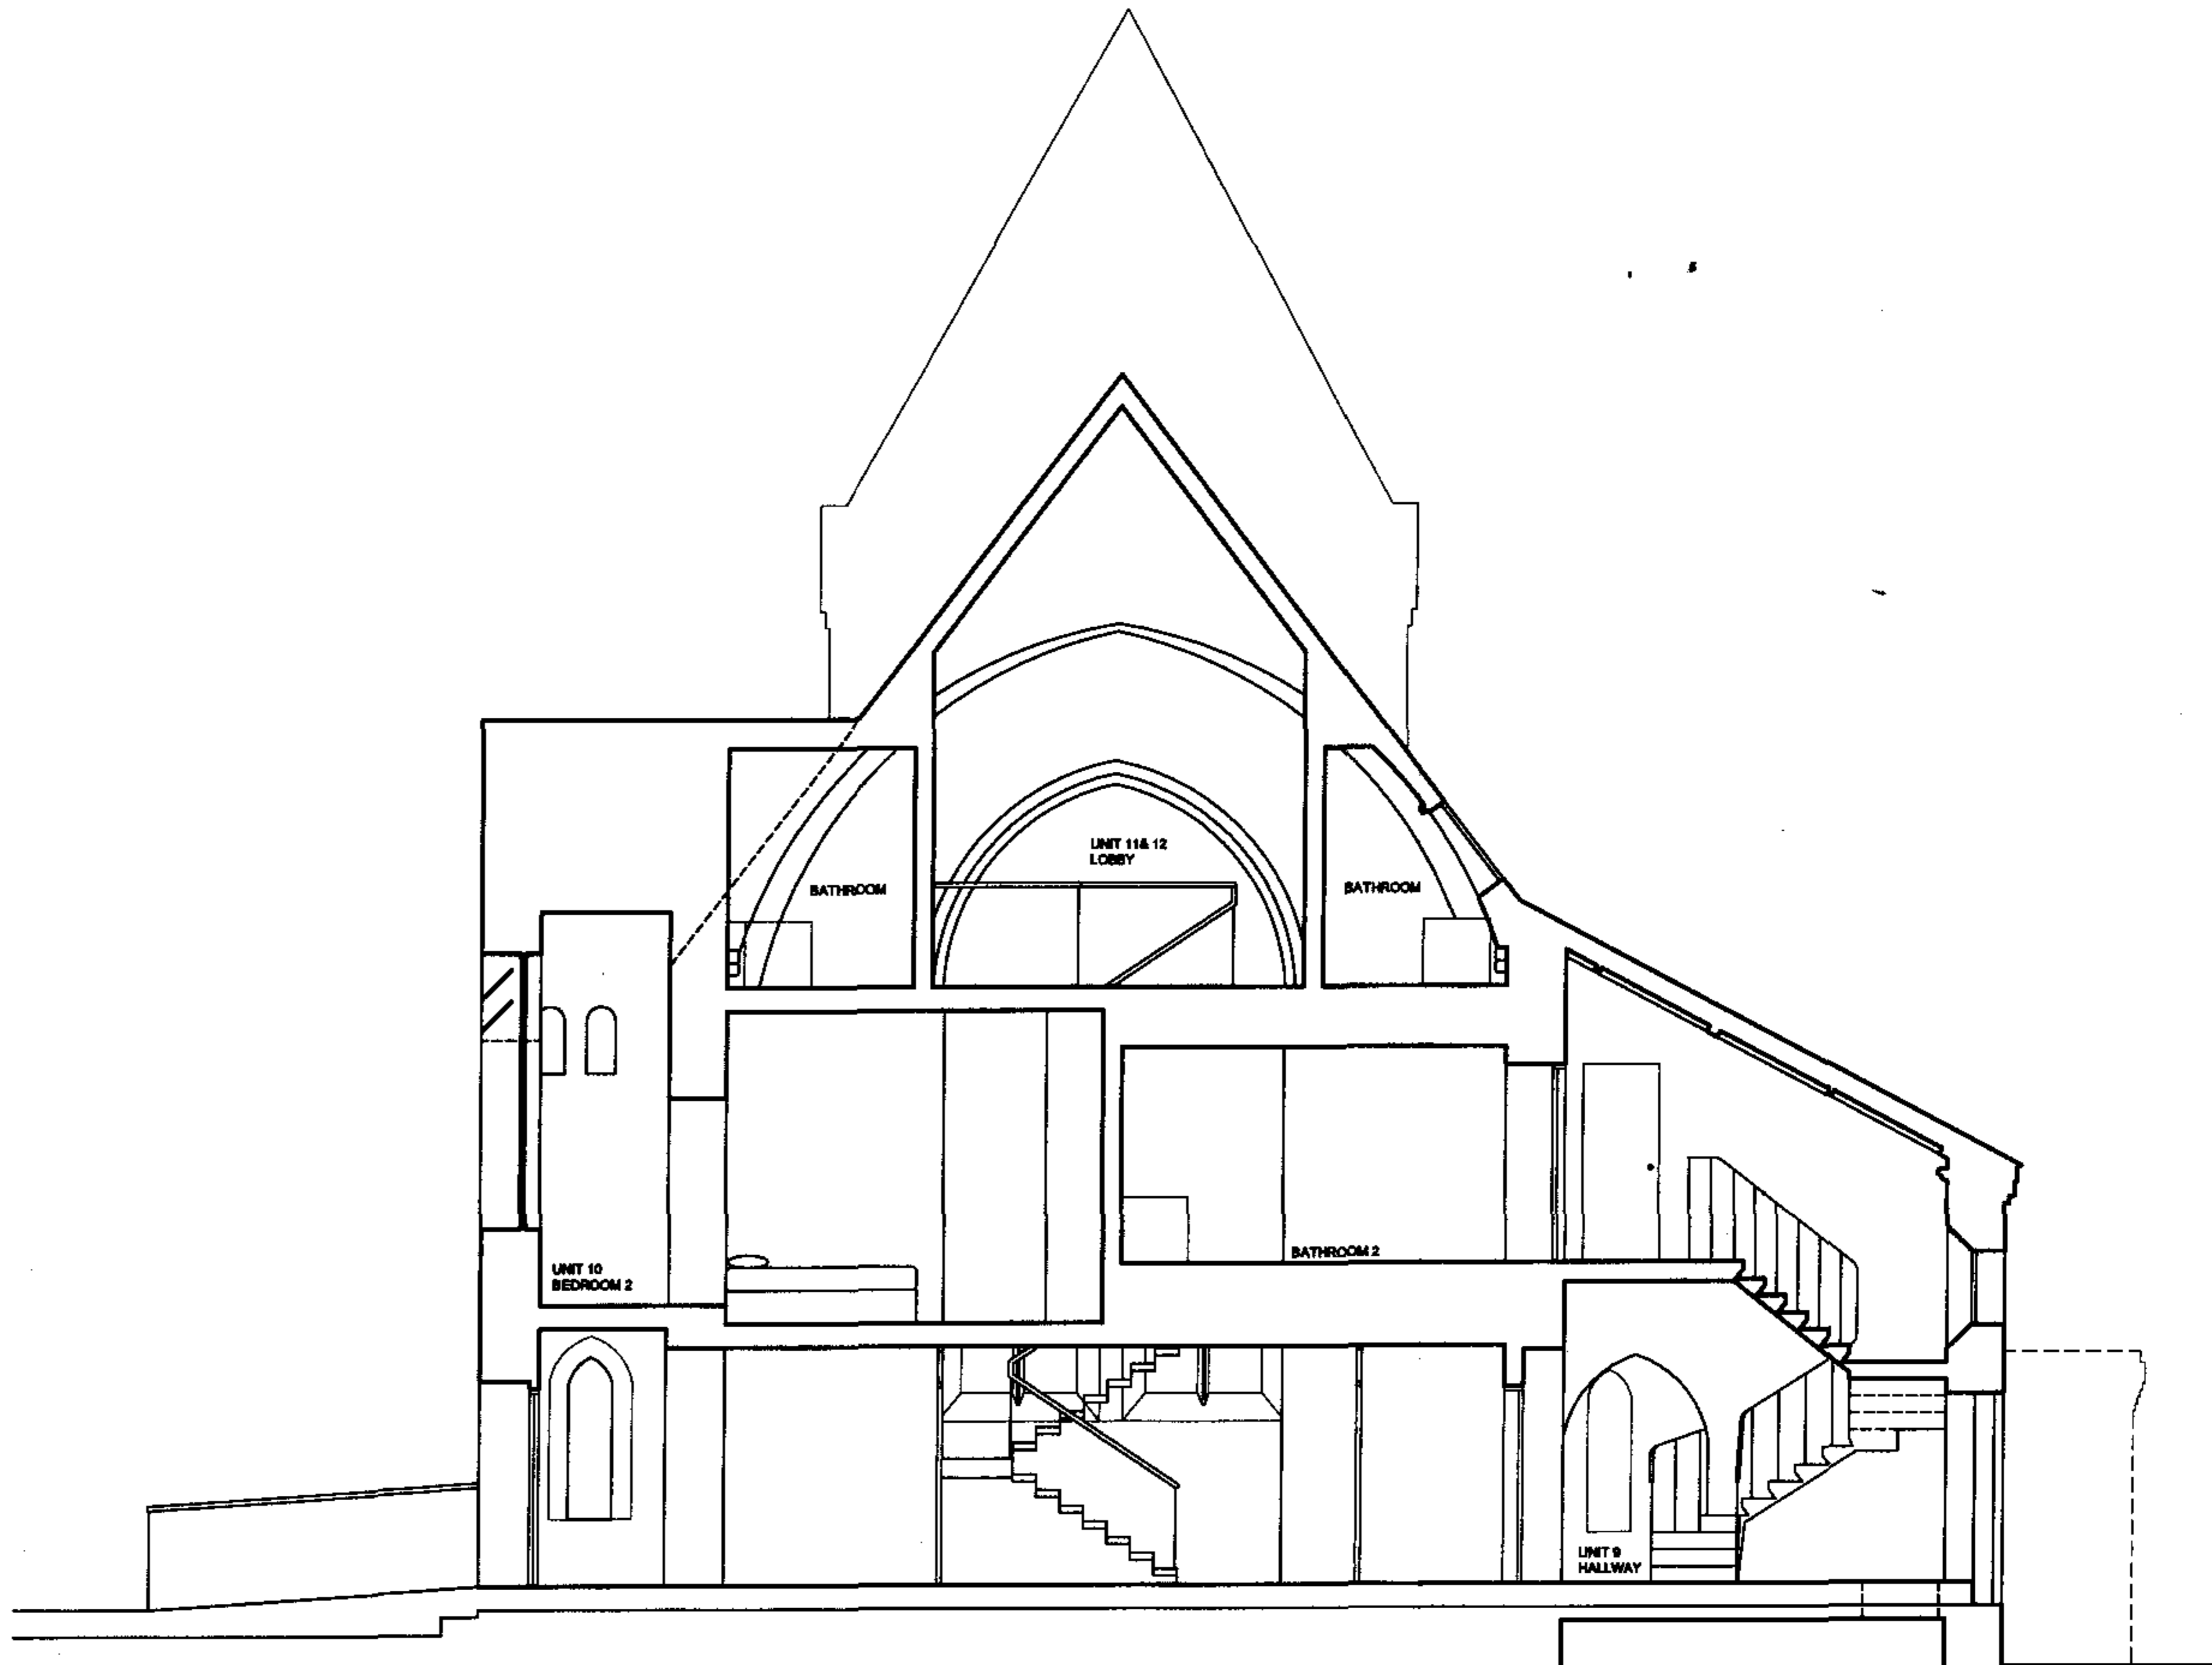

SECTION EE

REVISION	DATE	DRAWN	CHECKED	DESCRIPTION
E	01.04	THB	BA	GENERAL CHANGES
D	10.03	WR	BA	GENERAL CHANGES
C	09.03	WR	BA	GENERAL CHANGES
B	07.02	KW	BA	GENERAL CHANGES
A	06.02	KW	BA	GENERAL CHANGES

PW X0202923R2
LW X0202924R2


CLIENT	HERITAGE RESTORATION (LONDON) LTD	SCALE	1:50 (1:100A3)	DATE	MAY 2002
PROJECT	ALL SOULS SWISS COTTAGE	DRAWN	KW	CHECKED	
DRAWING TITLE	SECTION DD AND EE AS PROPOSED	DRAWING NUMBER	7831/038 E	REVISION	

THE CLOVE BUILDING, MAGUIRE STREET, LONDON SE1 2NQ, TEL 020 7397 7171, FAX 020 7397 7172, E MAIL LONDON@MTC.CO.UK


© ALL RIGHTS RESERVED
REPORT ALL DISCREPANCIES

DO NOT SCALE FROM DRAWING
CHECK DIMENSIONS ON SITE

PURCHASER'S INFORMATION

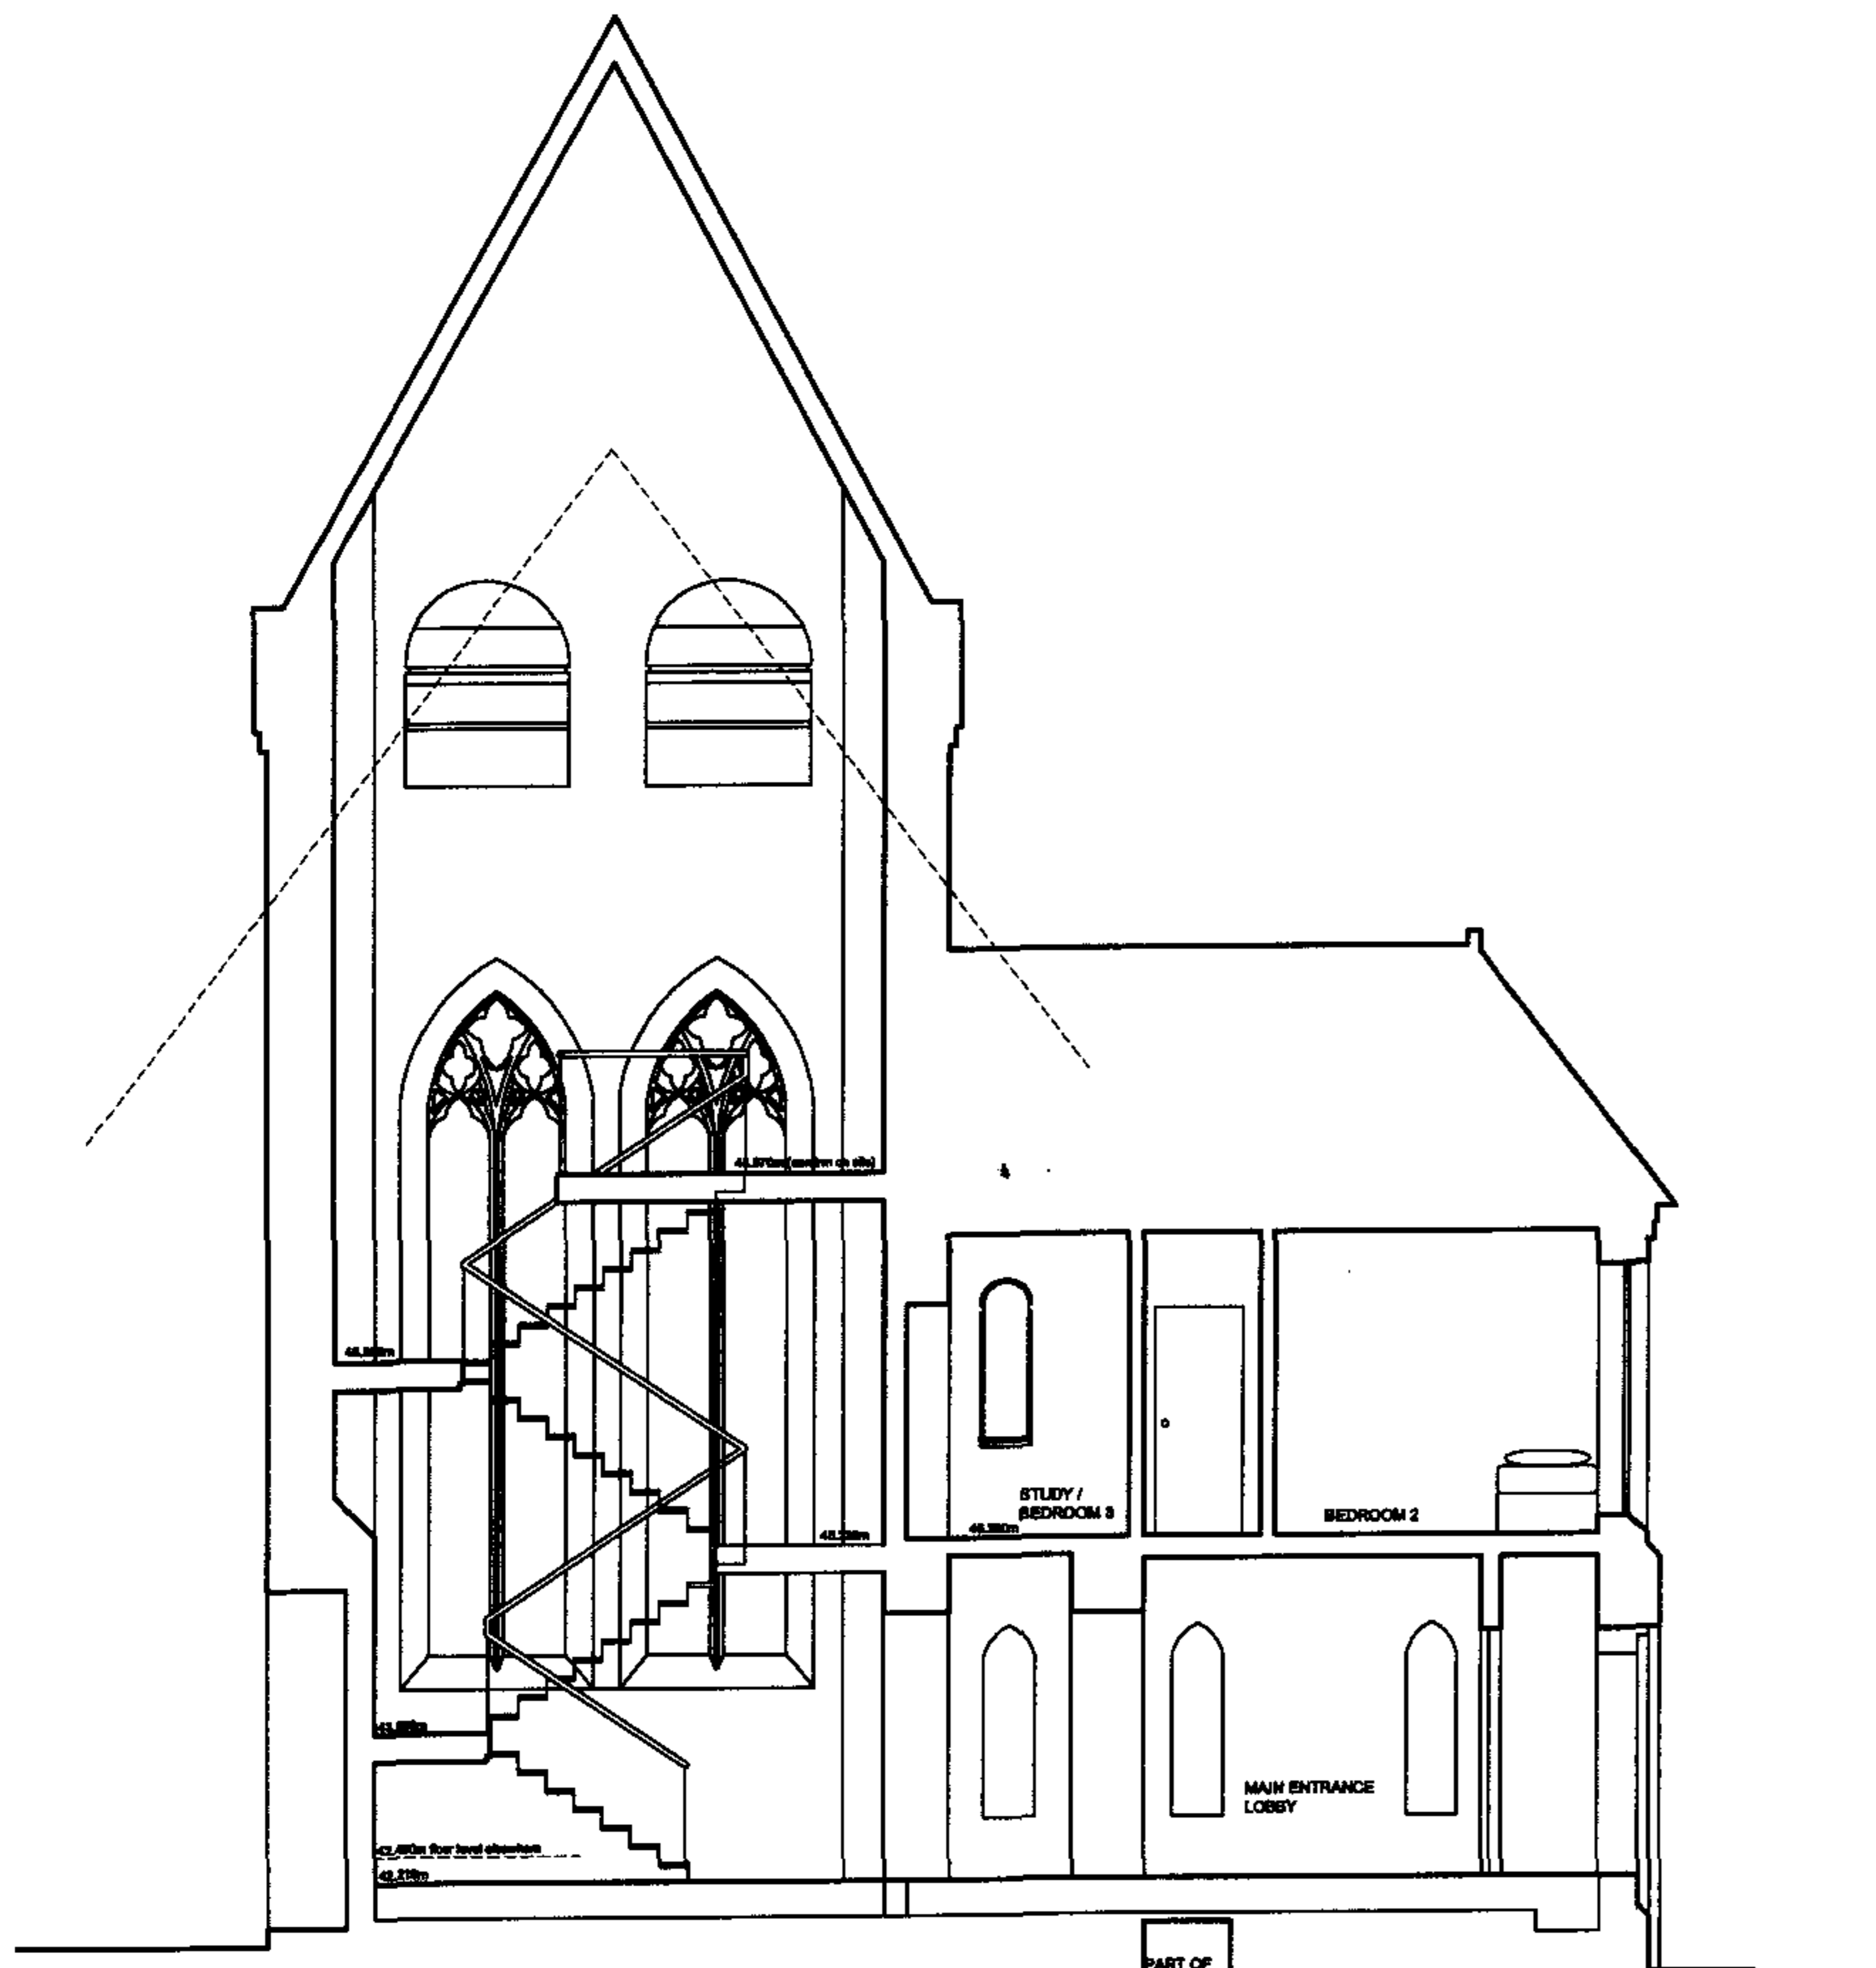

SECTION FF

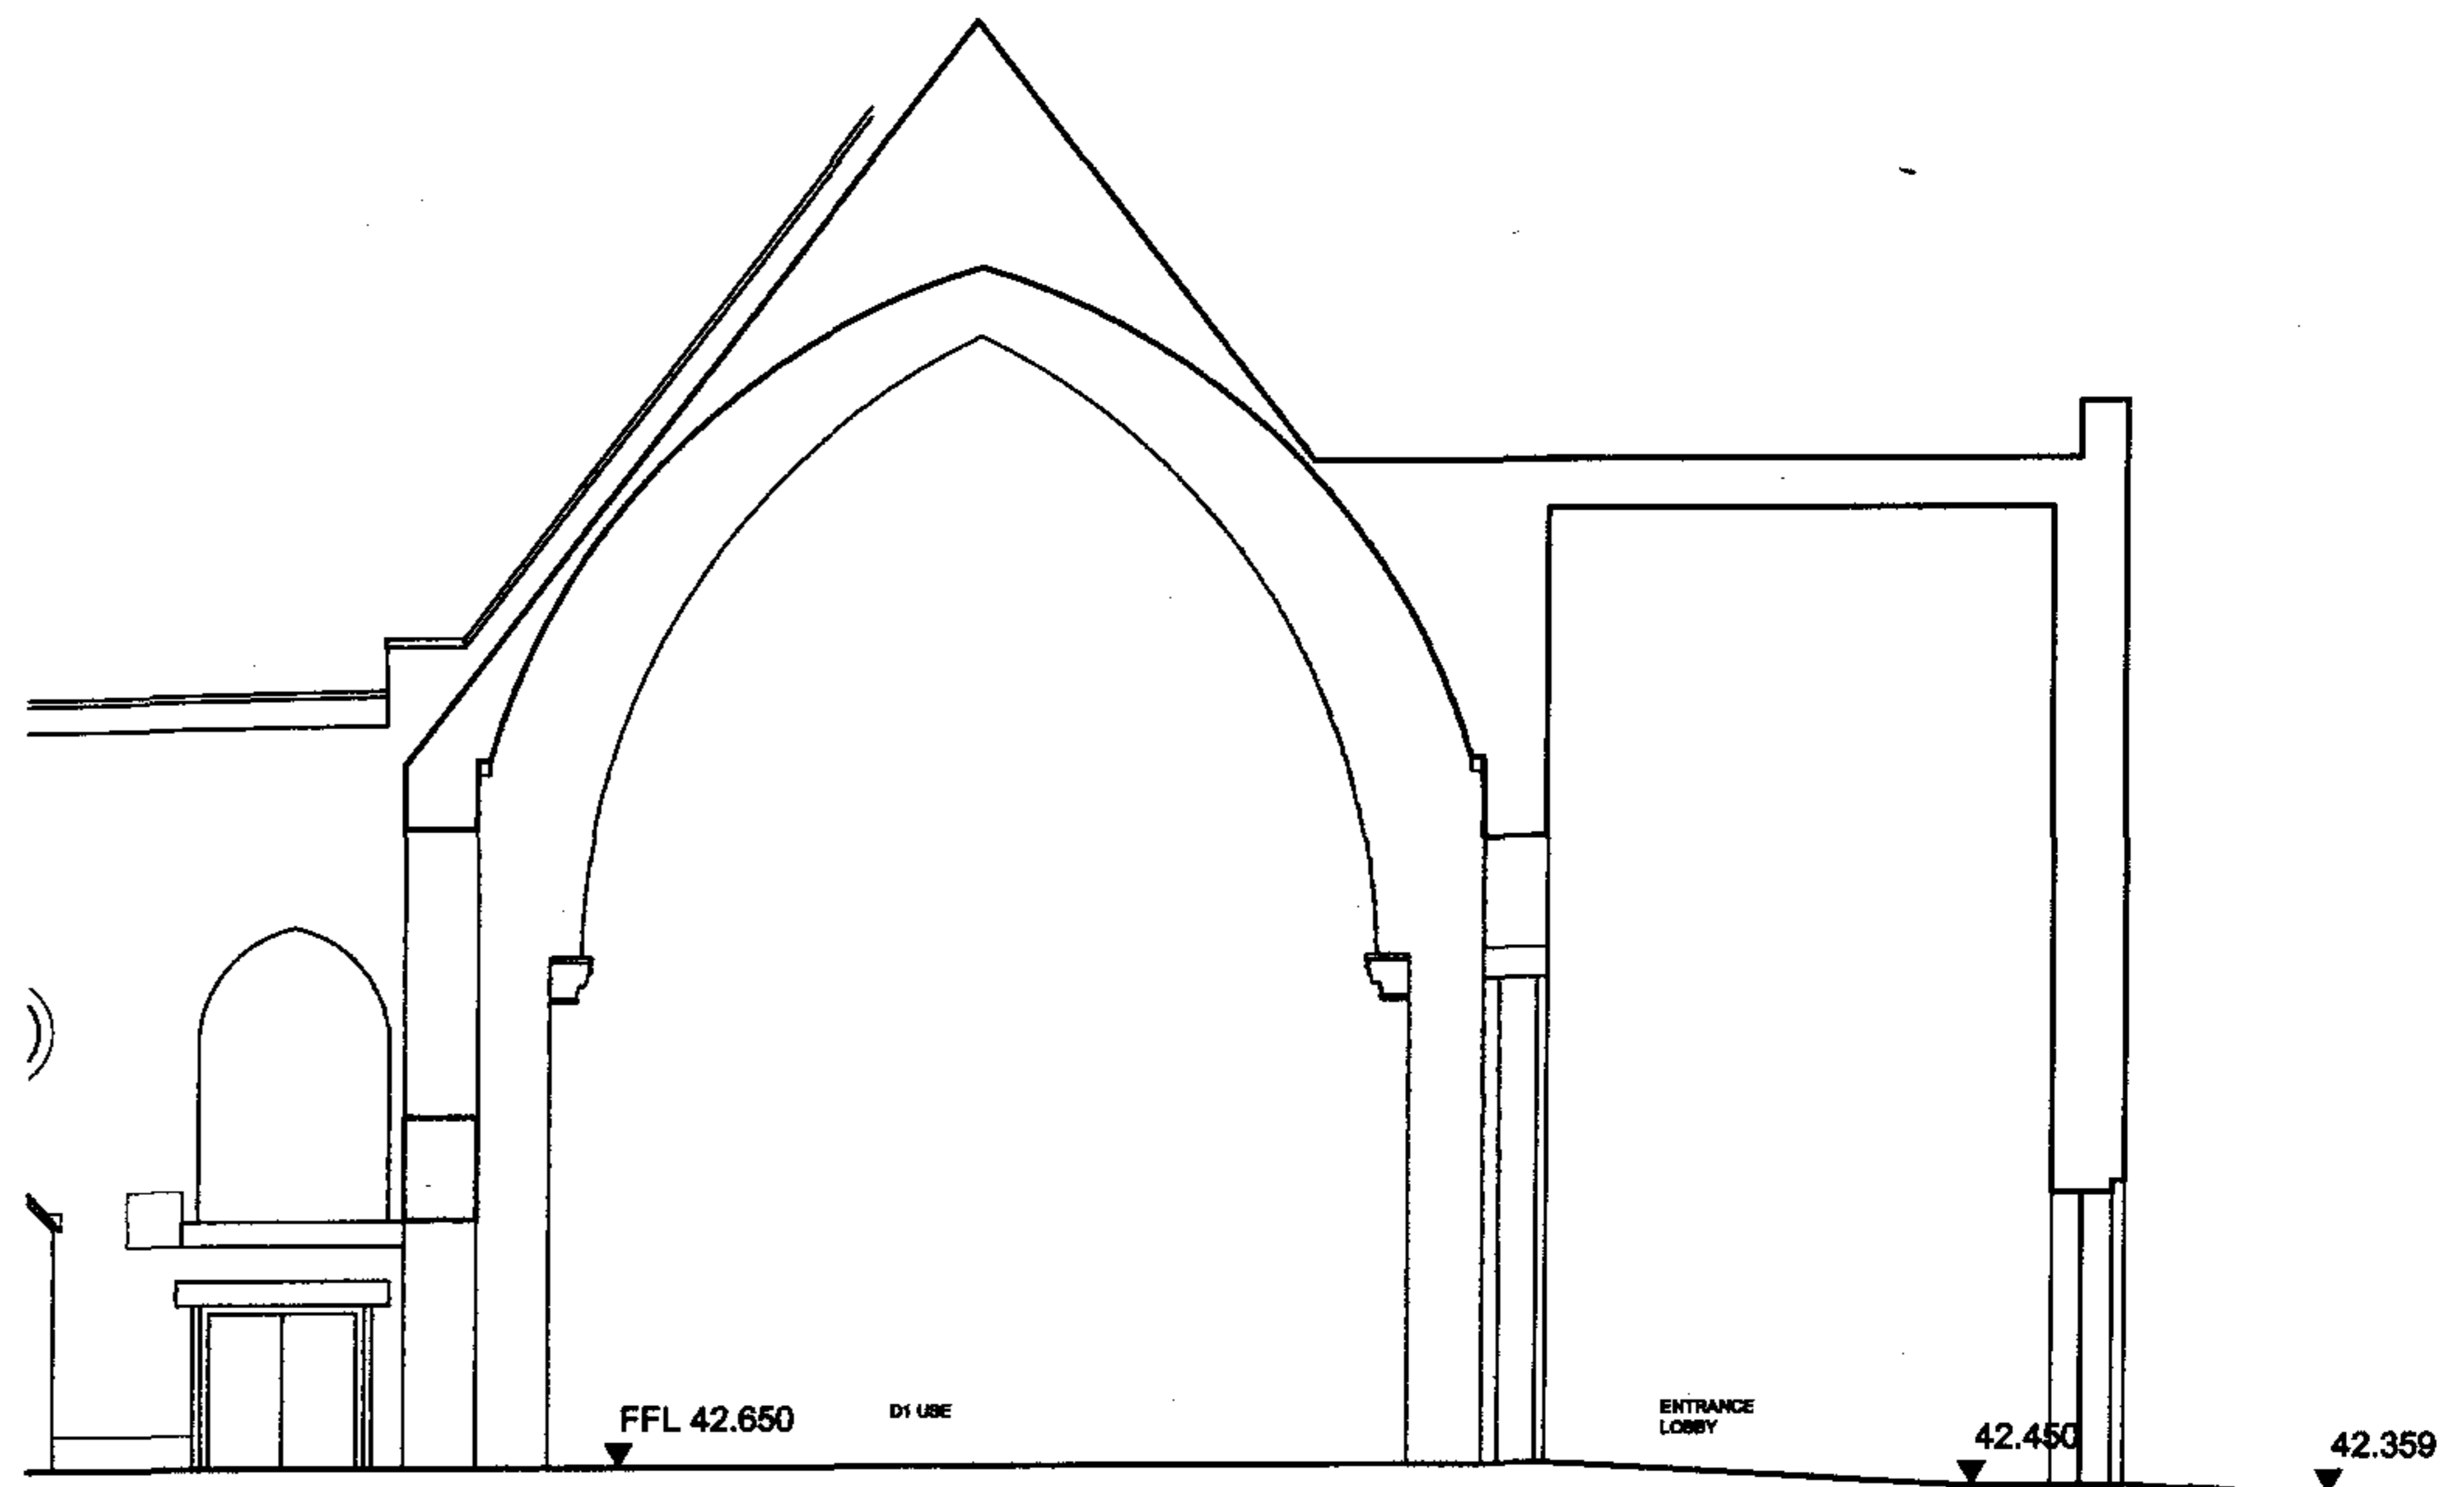

SECTION GG

PW X 202923R2
 LW X 202923R2

REVISION	DATE	DRAWN	CHECKED	DESCRIPTION
E	01.04	THB	BA	GENERAL CHANGES
D	10.03	WR	BA	GENERAL CHANGES
C	09.03	WR	BA	GENERAL CHANGES
B	07.02	KW	BA	GENERAL CHANGES
A	06.02	KW	BA	GENERAL CHANGES, SECTION GG ADDED


CLIENT: HERITAGE RESTORATION (LONDON) LTD
 SCALE: 1:50 (1:100A3)
 DATE: MAY 2002

PROJECT: ALL SOULS, SWISS COTTAGE
 DRAWN: KW
 CHECKED:

DRAWING TITLE: SECTIONS FF AND GG AS PROPOSED
 DRAWING NUMBER: 7831/ 039 E
 REVISION:

THE CLOVE BUILDING, MAGUIRE STREET, LONDON SE1 2NQ, TEL 020 7397 7171, FAX 020 7397 7172, E MAIL LONDONPMT.CO.UK
 © ALL RIGHTS RESERVED REPORT ALL DISCREPANCIES
 DO NOT SCALE FROM DRAWING CHECK DIMENSIONS ON SITE

PURCHASE FROM ARCHITECTURE

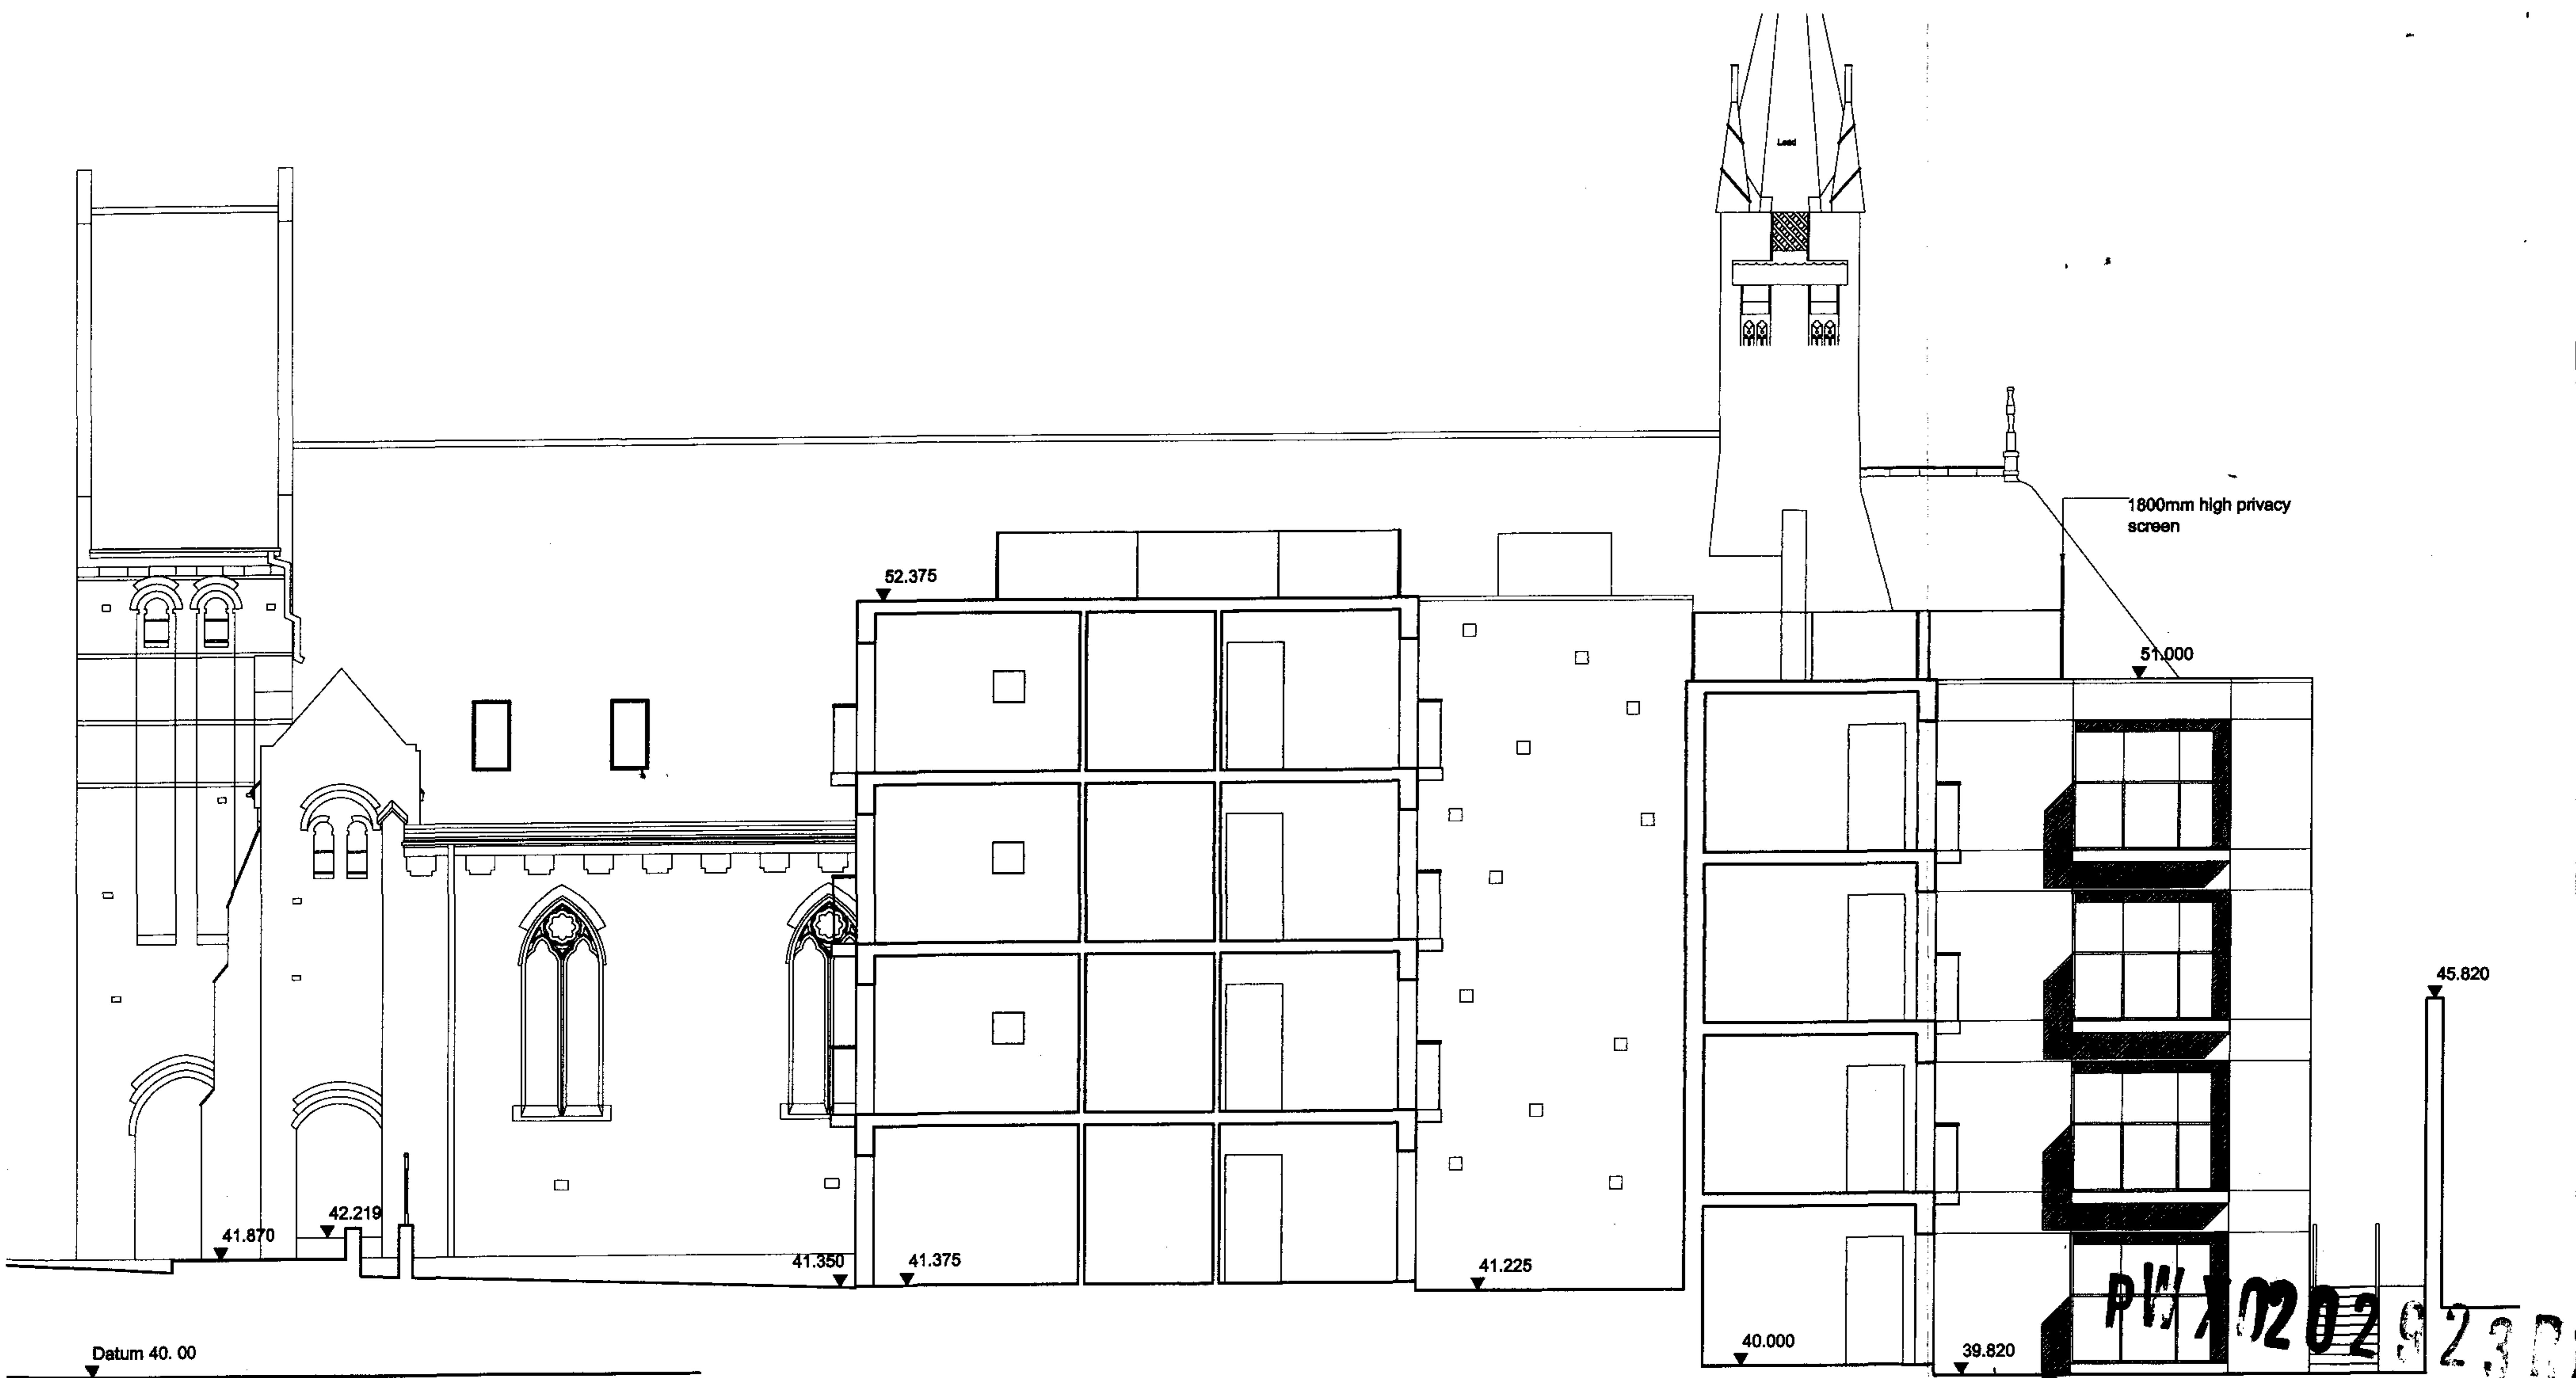

REVISION	DATE	DRAWN	CHECKED	DESCRIPTION
CLIENT	HERITAGE RESTORATION (LONDON) LTD			
PROJECT	ALL SOULS, SWISS COTTAGE			
DRAWING TITLE	SECTION BB			

SCALE	DATE
1:100@ A3	JAN 2004
DRAWN	CHECKED
THB	
JOB NUMBER	DRAWING NO. / REVISION
7831	111

THE CLOVE BUILDING, MAGUIRE STREET, BUTLER'S WHARF, LONDON SE1 2NQ, TEL 020 7397 7171, FAX 020 7397 7172

© ALL RIGHTS RESERVED
REPORT ALL DISCREPANCIES
DO NOT SCALE FROM DRAWING
CHECK DIMENSIONS ON SITE

PURCHASER: MURPHY REFORMATION