


LWX0202924R1
 PWX0202923R1

REVISION	DATE	DRAWN	CHECKED	DESCRIPTION
C	OCT 03	WR	BA	ADDITIONAL ENTRY POINT NOTED
B	SEPT 03	WR	BA	ADDITIONAL ENTRY POINT NOTED
A	SEPT 03	WR	BA	ADDITIONAL ENTRY POINT NOTED

CLIENT OVERWHELM LTD.	SCALE 1:200@A3	DATE JULY 2002
PROJECT ALL SOULS, SWISS COTTAGE	DRAWN KW	CHECKED
DRAWING TITLE SITE PLAN AS PROPOSED	DRAWING NUMBER 7831/029	REVISION C

THE CLOVE BUILDING, MAGUIRE STREET, LONDON SE1 2NQ, TEL 020 7397 7171, FAX 020 7397 7172, E MAIL LONDON@PMT.CO.UK

ALL RIGHTS RESERVED
 REPORT ALL DISCREPANCIES
 DO NOT SCALE FROM DRAWING
 CHECK DIMENSIONS ON SITE

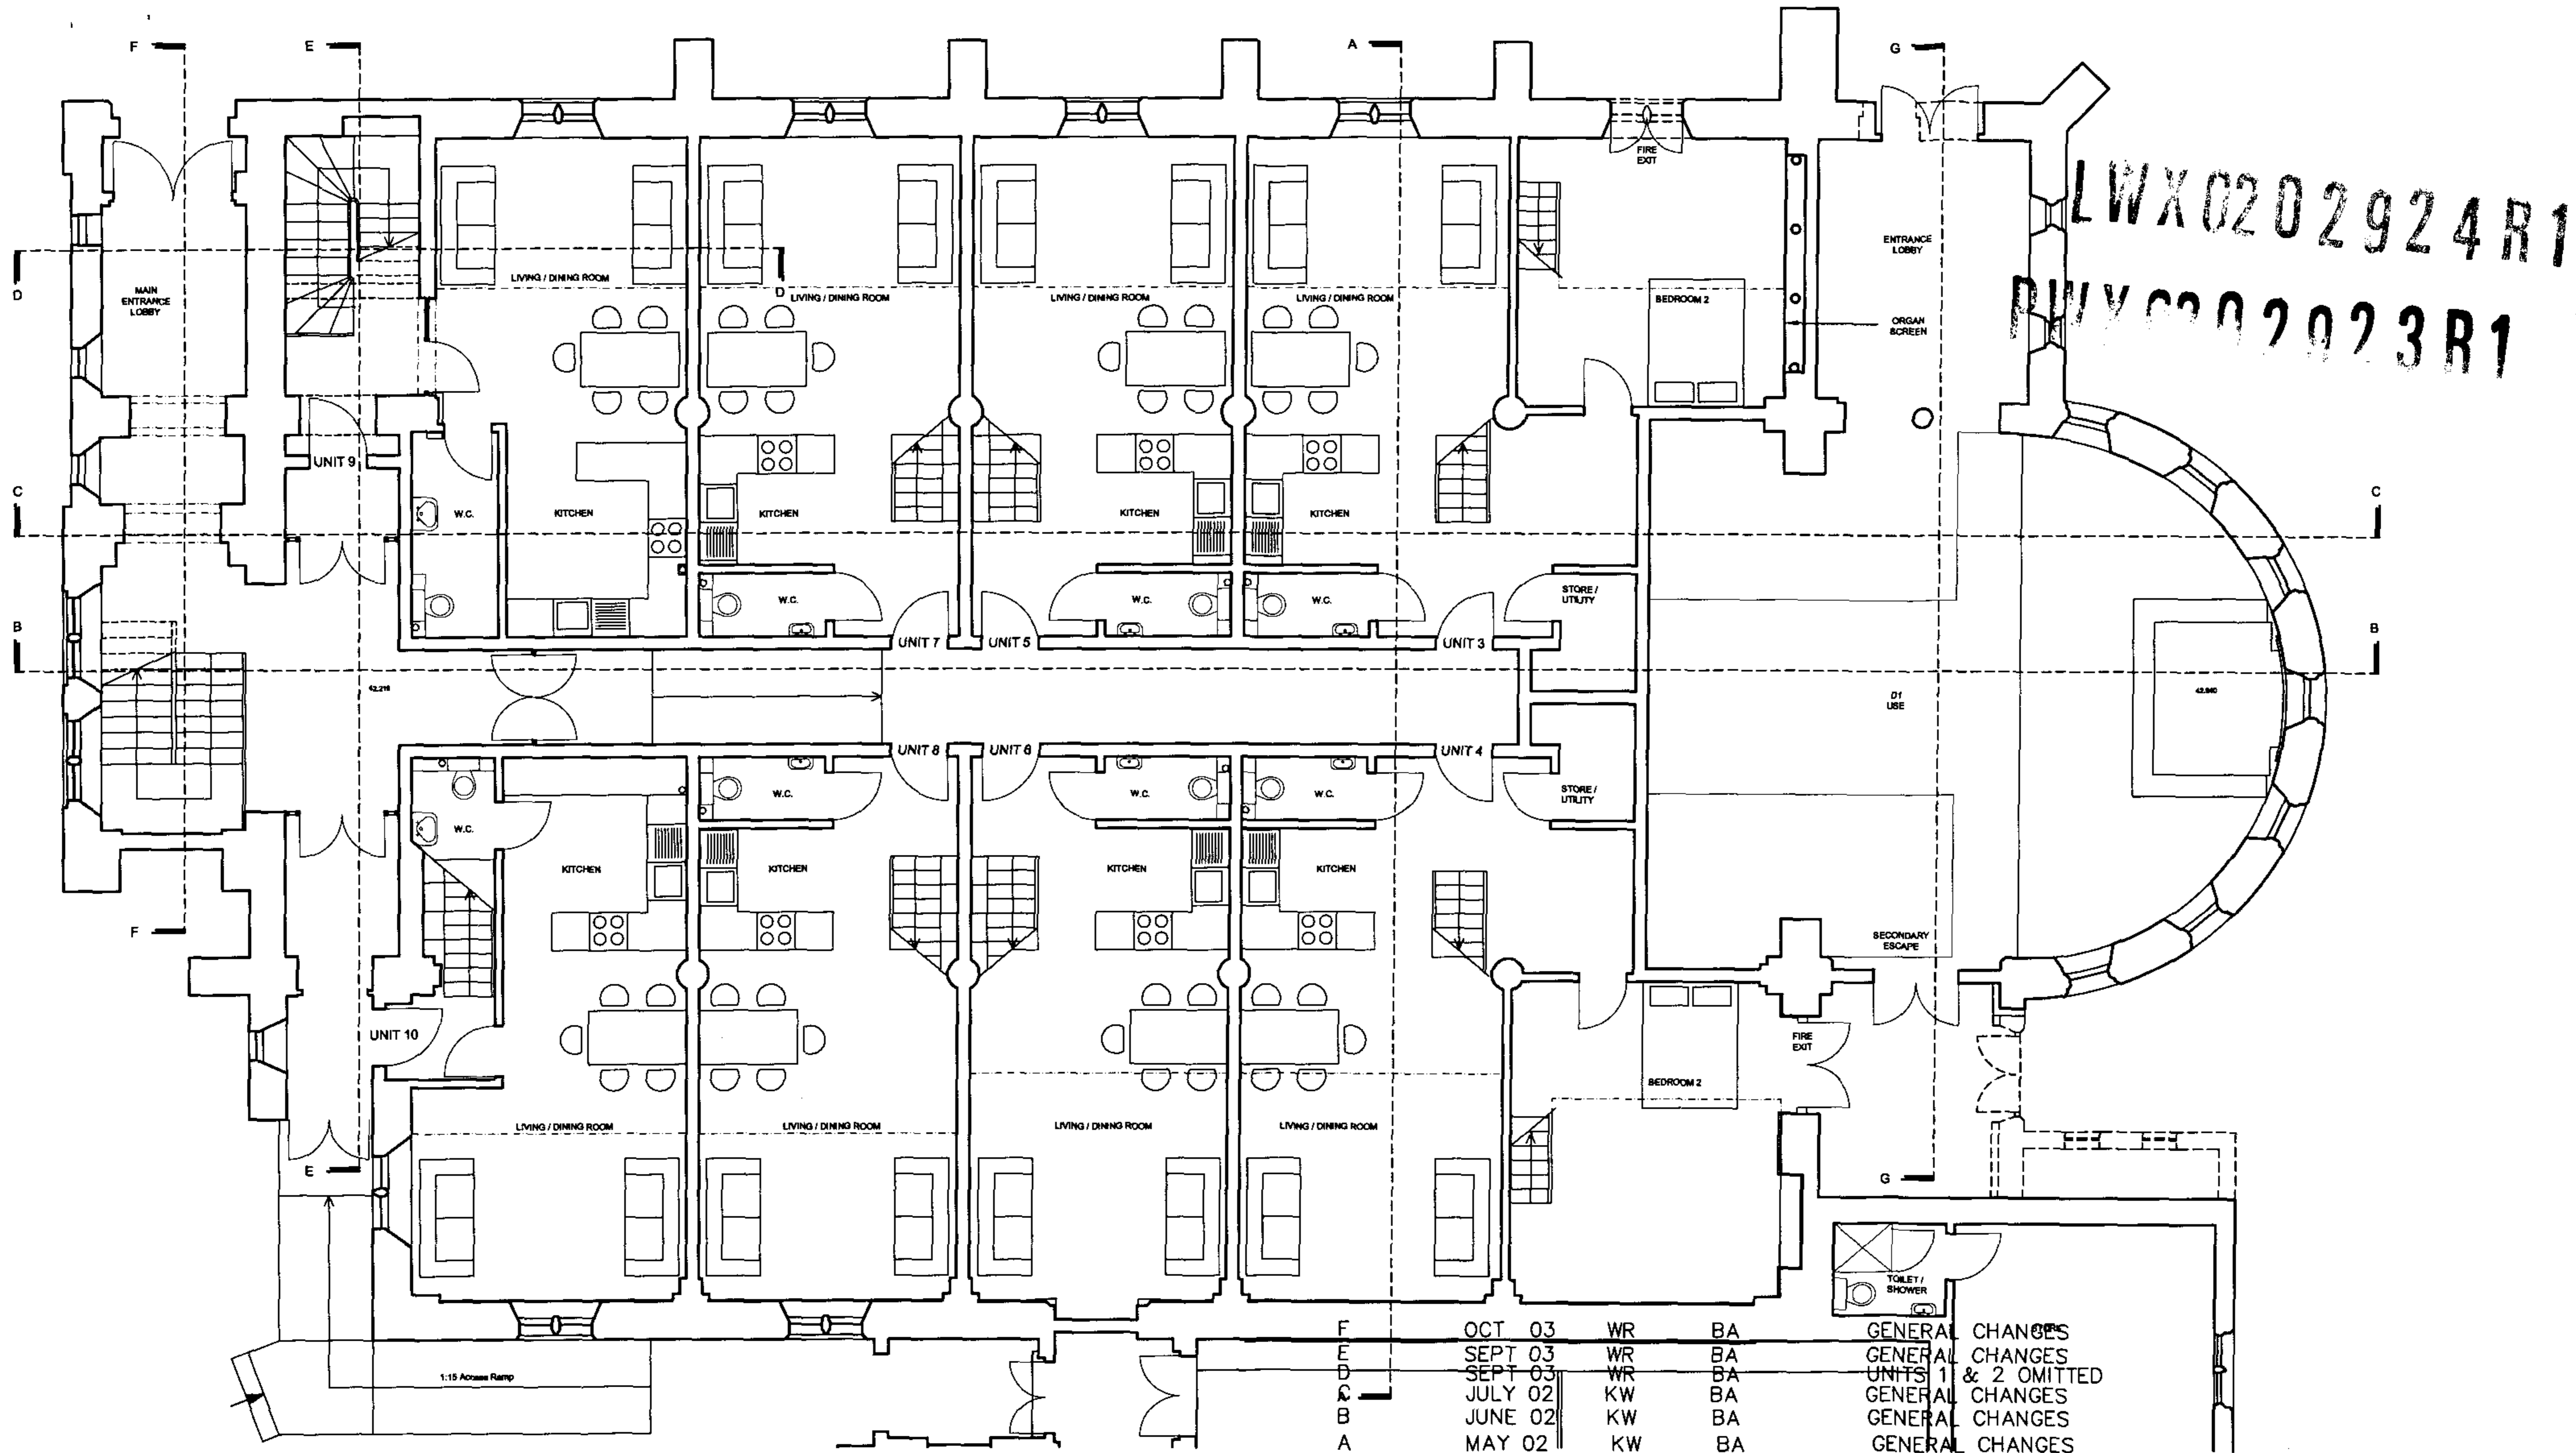


LWX0202924R1
 RWY0202023R1

REVISION	DATE	DRAWN	CHECKED	DESCRIPTION
F	OCT 03	WR	BA	GENERAL CHANGES
E	SEPT 03	WR	BA	GENERAL CHANGES
D	SEPT 03	WR	BA	UNITS 1 & 2 OMITTED
C	JULY 02	KW	BA	GENERAL CHANGES
B	JUNE 02	KW	BA	GENERAL CHANGES
A	MAY 02	KW	BA	GENERAL CHANGES

CLIENT	OVERWHELM LTD.	SCALE	1:100@A3	DATE	MAY 2002
PROJECT	ALL SOULS, SWISS COTTAGE	DRAWN	KW	CHECKED	
DRAWING TITLE	GROUND FLOOR PLAN AS PROPOSED	DRAWING NUMBER	7831/030 F	REVISION	

THE GLOVE BUILDING, MAQUIRE STREET, LONDON SE1 2NG. TEL 020 7397 7171. FAX 020 7397 7172. E MAIL LONDON@PMT.CO.UK

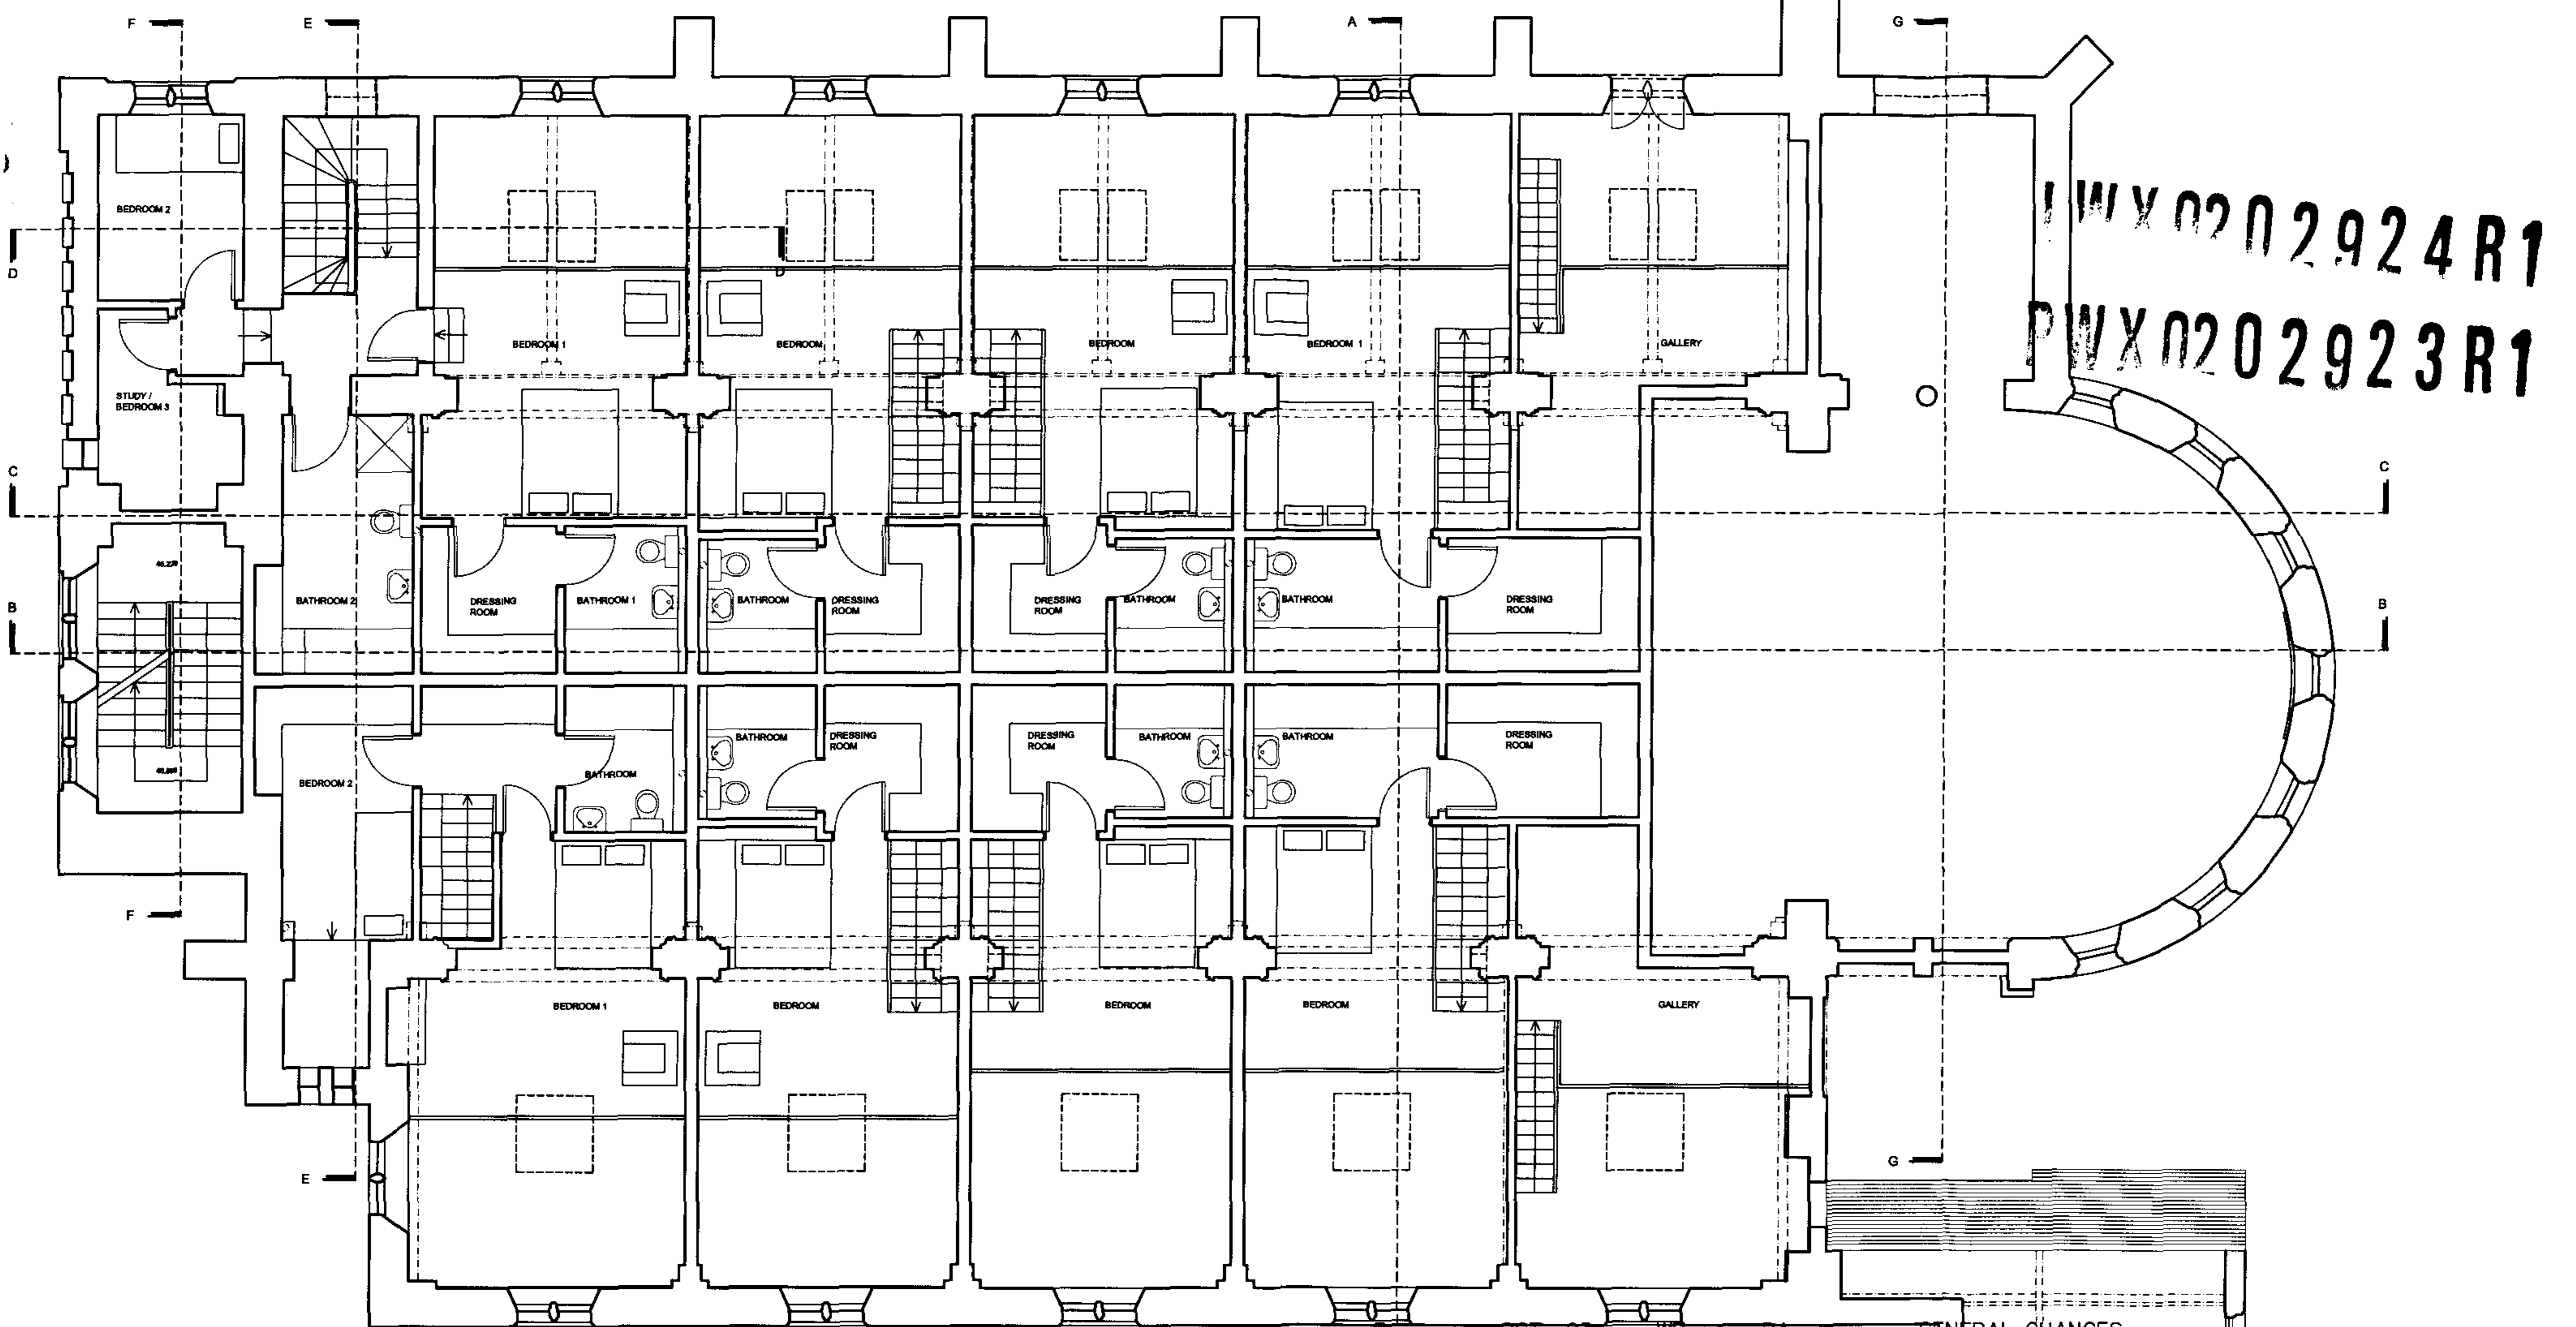


REVISION	DATE	DRAWN	CHECKED	DESCRIPTION
F	OCT 03	WR	BA	GENERAL CHANGES
E	SEPT 03	WR	BA	GENERAL CHANGES
D	SEPT 03	WR	BA	UNITS 1 & 2 OMITTED
C	JULY 02	KW	BA	GENERAL CHANGES
B	JUNE 02	KW	BA	GENERAL CHANGES
A	MAY 02	KW	BA	GENERAL CHANGES

CLIENT	OVERWHELM LTD.	SCALE	1:50 (1:100@A3)	DATE	MAY 2002
PROJECT	ALL SOULS, SWISS COTTAGE	DRAWN	kw	CHECKED	
DRAWING TITLE	FIRST FLOOR PLAN AS PROPOSED	DRAWING NUMBER	7831/031 F	REVISION	

THE CLOVE BUILDING, MAGURE STREET, LONDON SE1 2NQ. TEL 020 7397 7171, FAX 020 7397 7172, E MAIL LONDON@PMT.CO.UK

© ALL RIGHTS RESERVED. DO NOT SCALE FROM DRAWING. REPORT ALL DISCREPANCIES. CHECK DIMENSIONS ON SITE.



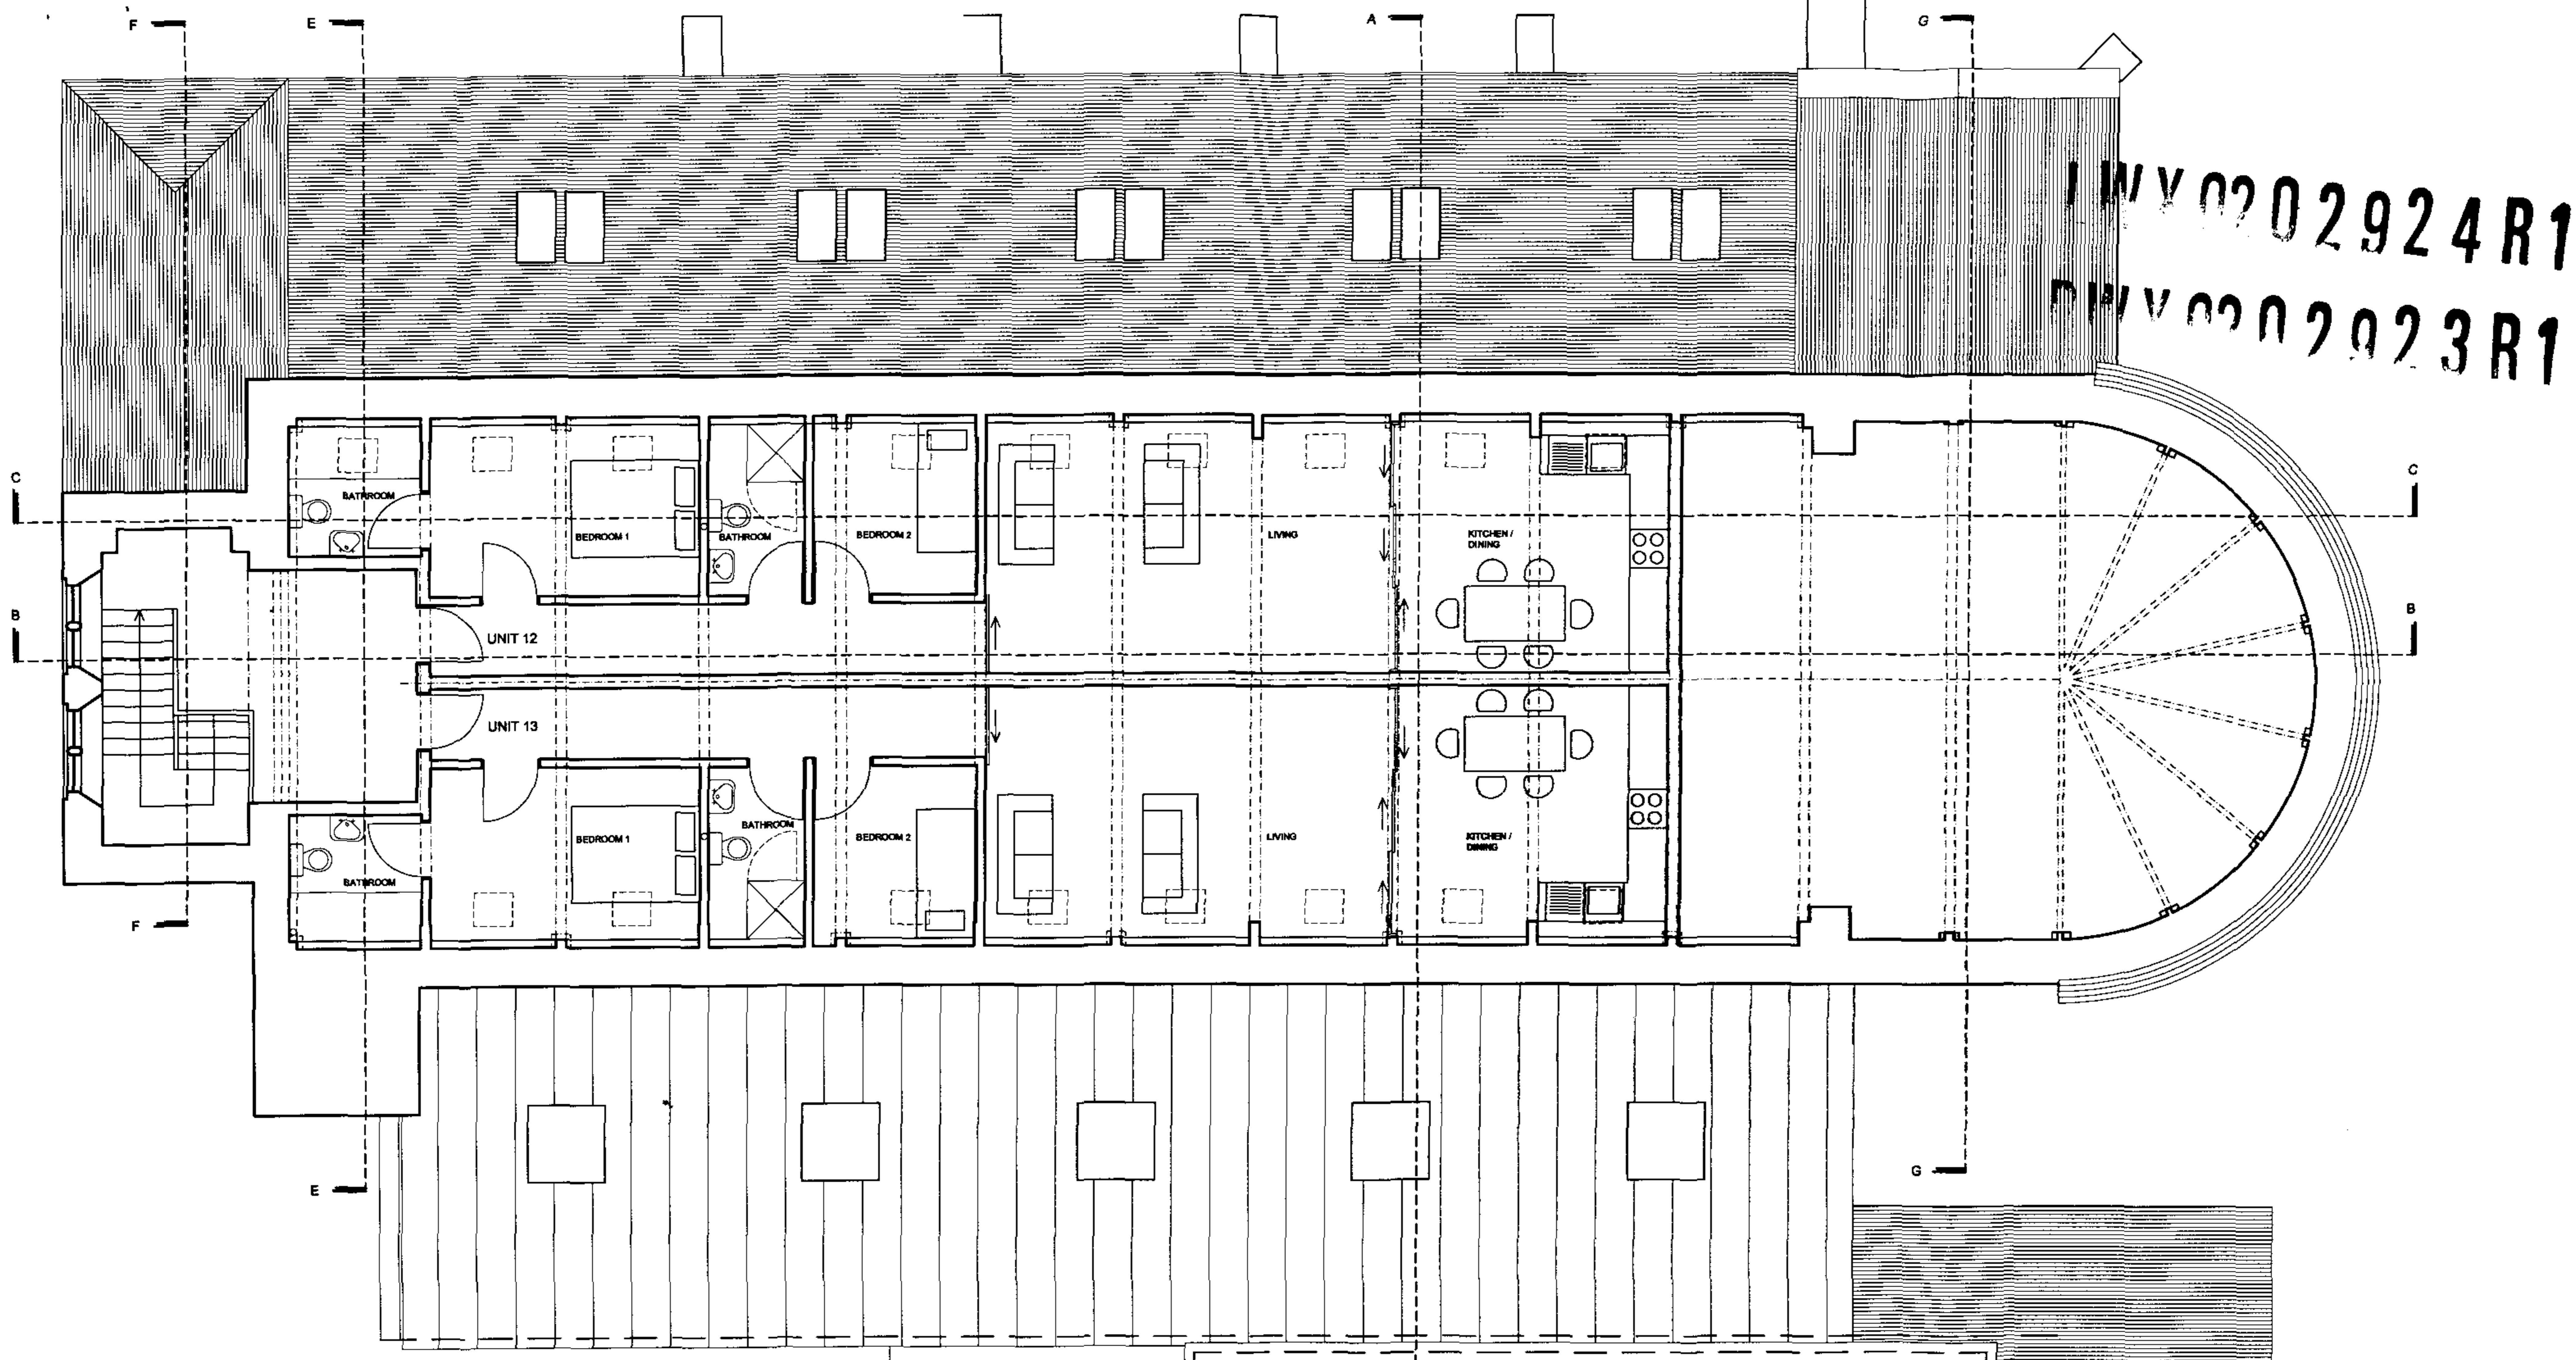

WV 0202924 R1
 WV 0202923 R1

REVISION	DATE	DRAWN	CHECKED	DESCRIPTION
E	OCT 03	WR	BA	GENERAL CHANGES
D	SEPT 03	WR	BA	GENERAL CHANGES
C	JULY 02	KW	BA	GENERAL CHANGES
B	JUNE 02	KW	BA	GENERAL CHANGES
A	MAY 02	KW	BA	GENERAL CHANGES


CLIENT: OVERWHELM LTD. SCALE: 1:50 (1:100@A3) DATE: MAY 2002

PROJECT: ALL SOULS, SWISS COTTAGE DRAWN: KW CHECKED:

DRAWING TITLE: SECOND FLOOR PLAN AS PROPOSED DRAWING NUMBER: 7831/032 E REVISION:

THE CLOVE BUILDING, MAGUIRE STREET, LONDON SE1 2NQ, TEL 020 7397 7171, FAX 020 7397 7172, E MAIL LONDON@PMT.CO.UK © ALL RIGHTS RESERVED REPORT ALL DISCREPANCIES DO NOT SCALE FROM DRAWING CHECK DIMENSIONS ON SITE

PURCHASE FROM THE ARCHITECT

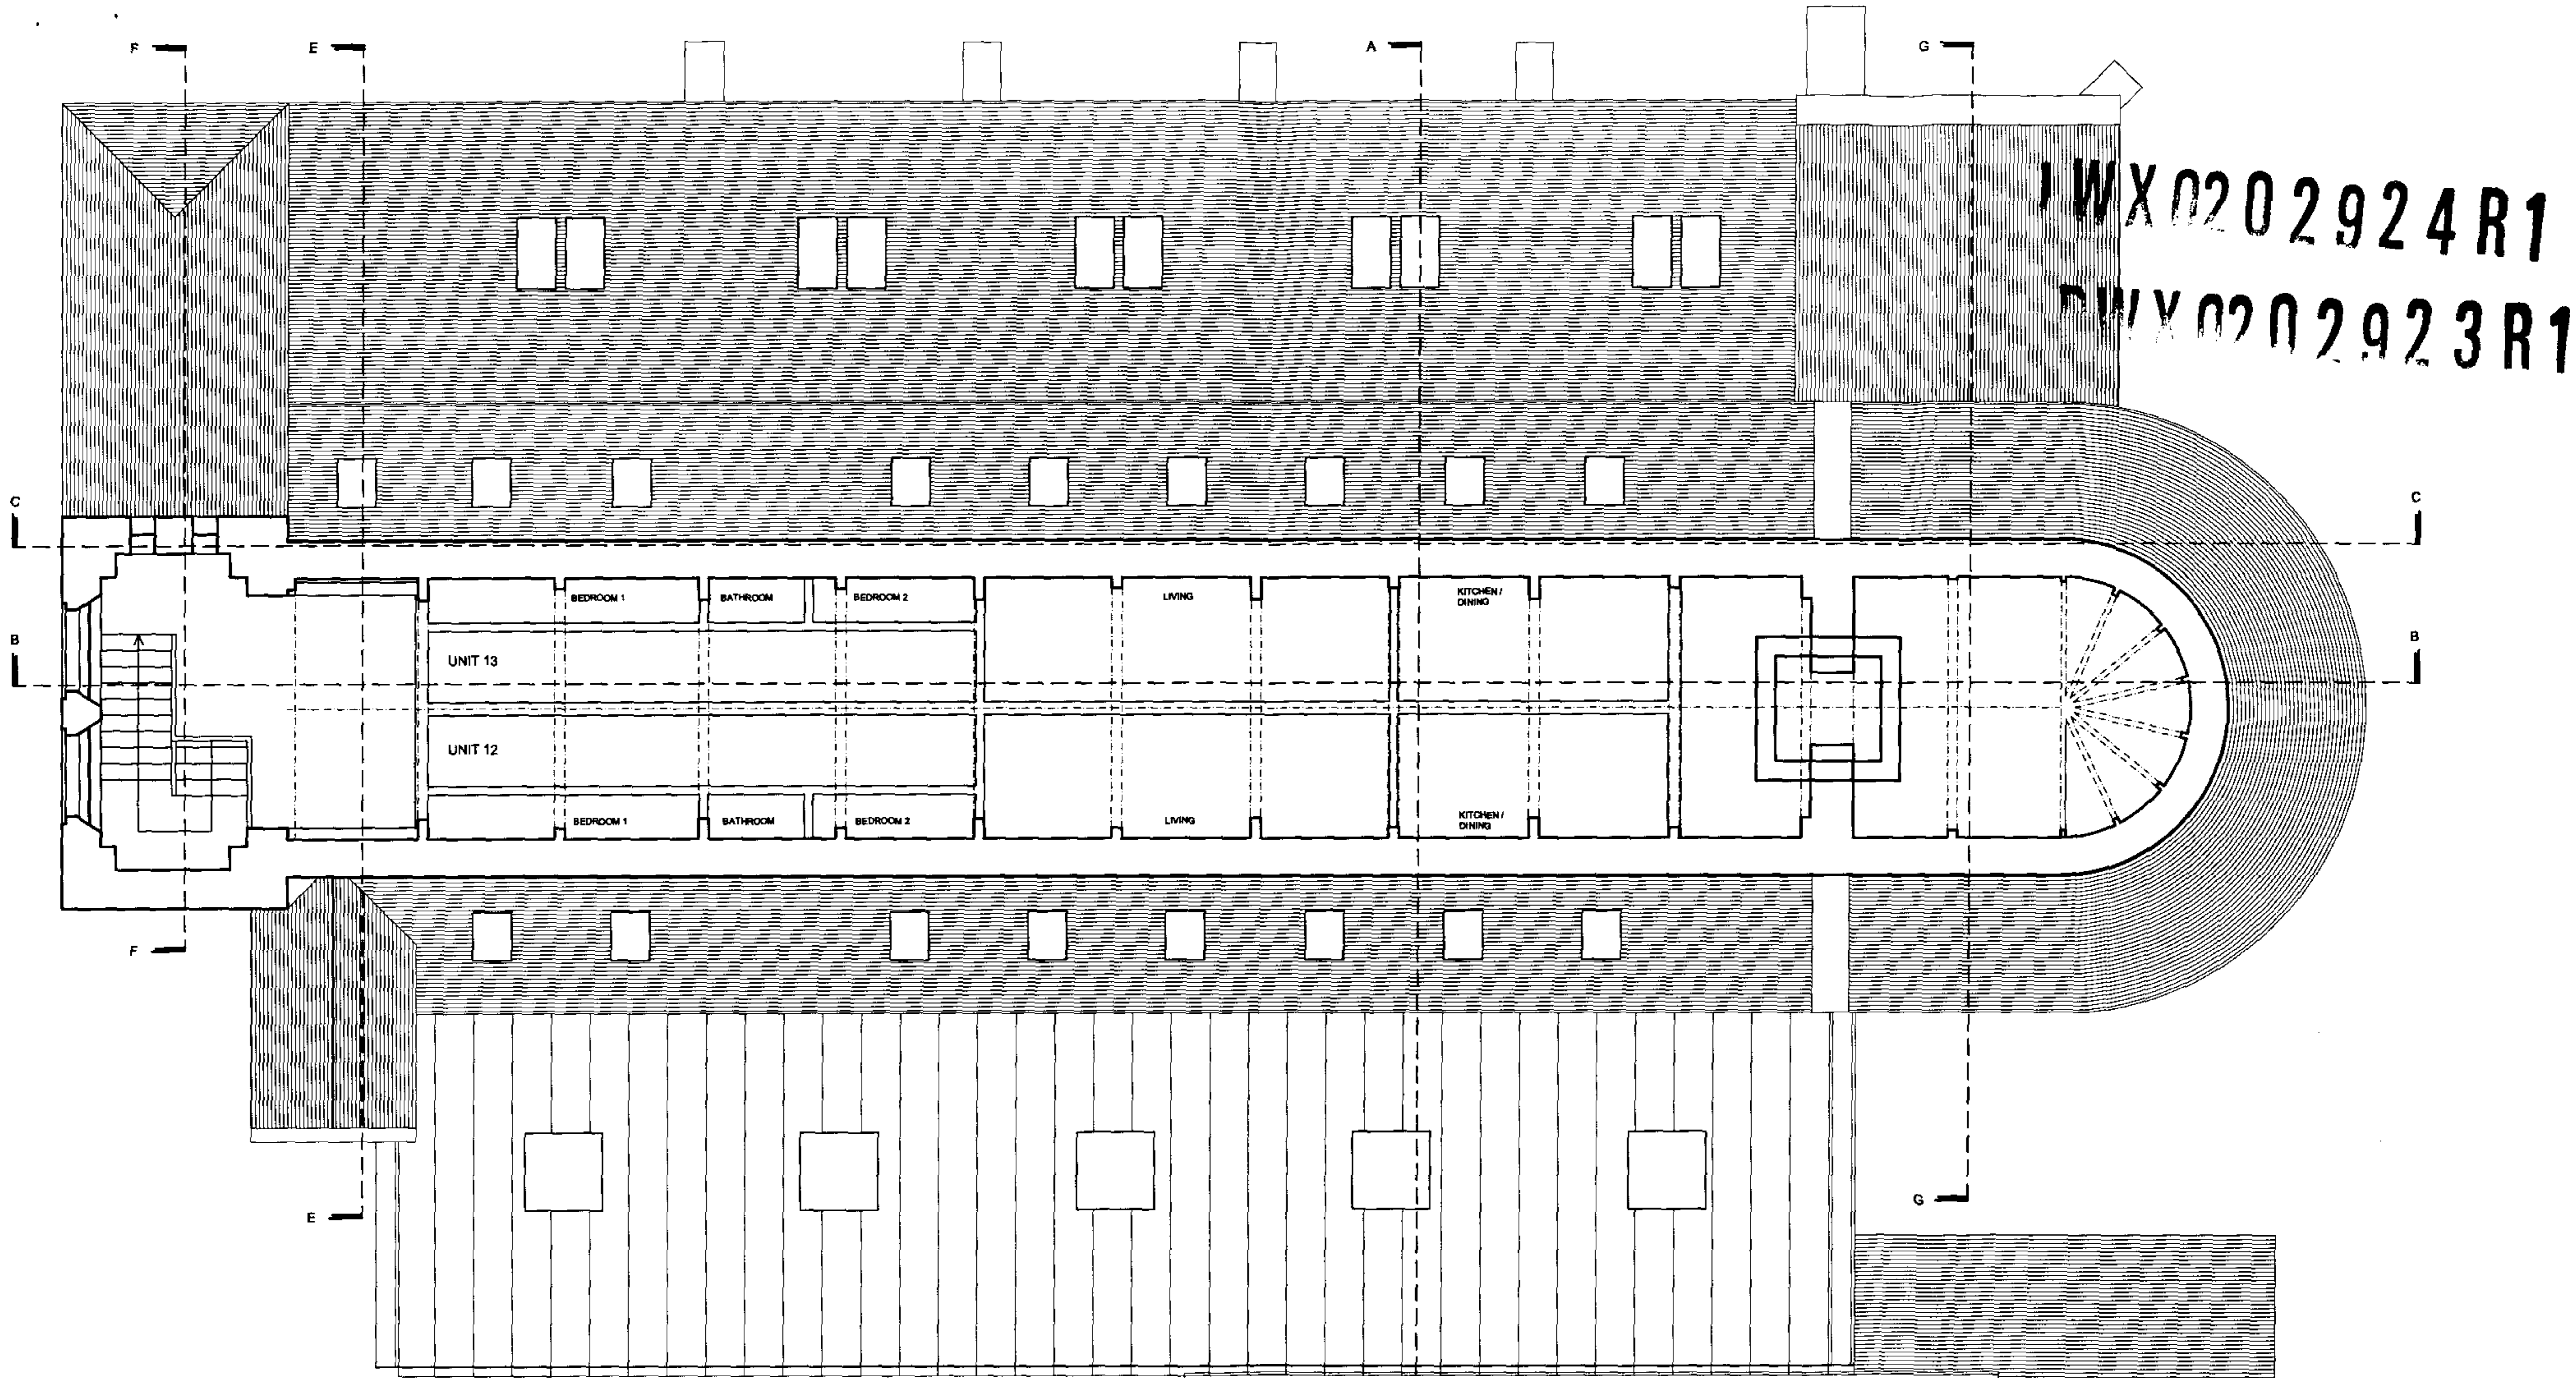


WX0202924R1
 WX0202923R1

REVISION	DATE	DRAWN	CHECKED	DESCRIPTION
E	10/03	WR	BA	GENERAL CHANGES
D	09/03	WR	BA	GENERAL CHANGES
C	07/02	KW	BA	GENERAL CHANGES
B	06/02	KW	BA	GENERAL CHANGES
A	05/02	KW	BA	GENERAL CHANGES

CLIENT OVERWHELM LTD.	SCALE 1:50 (1:100@A3)	DATE MAY 2002
PROJECT ALL SOULS, SWISS COTTAGE	DRAWN kw	CHECKED
DRAWING TITLE THIRD FLOOR PLAN AS PROPOSED	DRAWING NUMBER 7831/033	REVISION E

THE CLOVE BUILDING, MAGURE STREET, LONDON SE1 2NQ. TEL 020 7397 7171, FAX 020 7397 7172, E MAIL LONDON@PMT.CO.UK
 © ALL RIGHTS RESERVED REPORT ALL DISCREPANCIES DO NOT SCALE FROM DRAWING CHECK DIMENSIONS ON SITE

IWX0202924R1
 DWX0202923R1

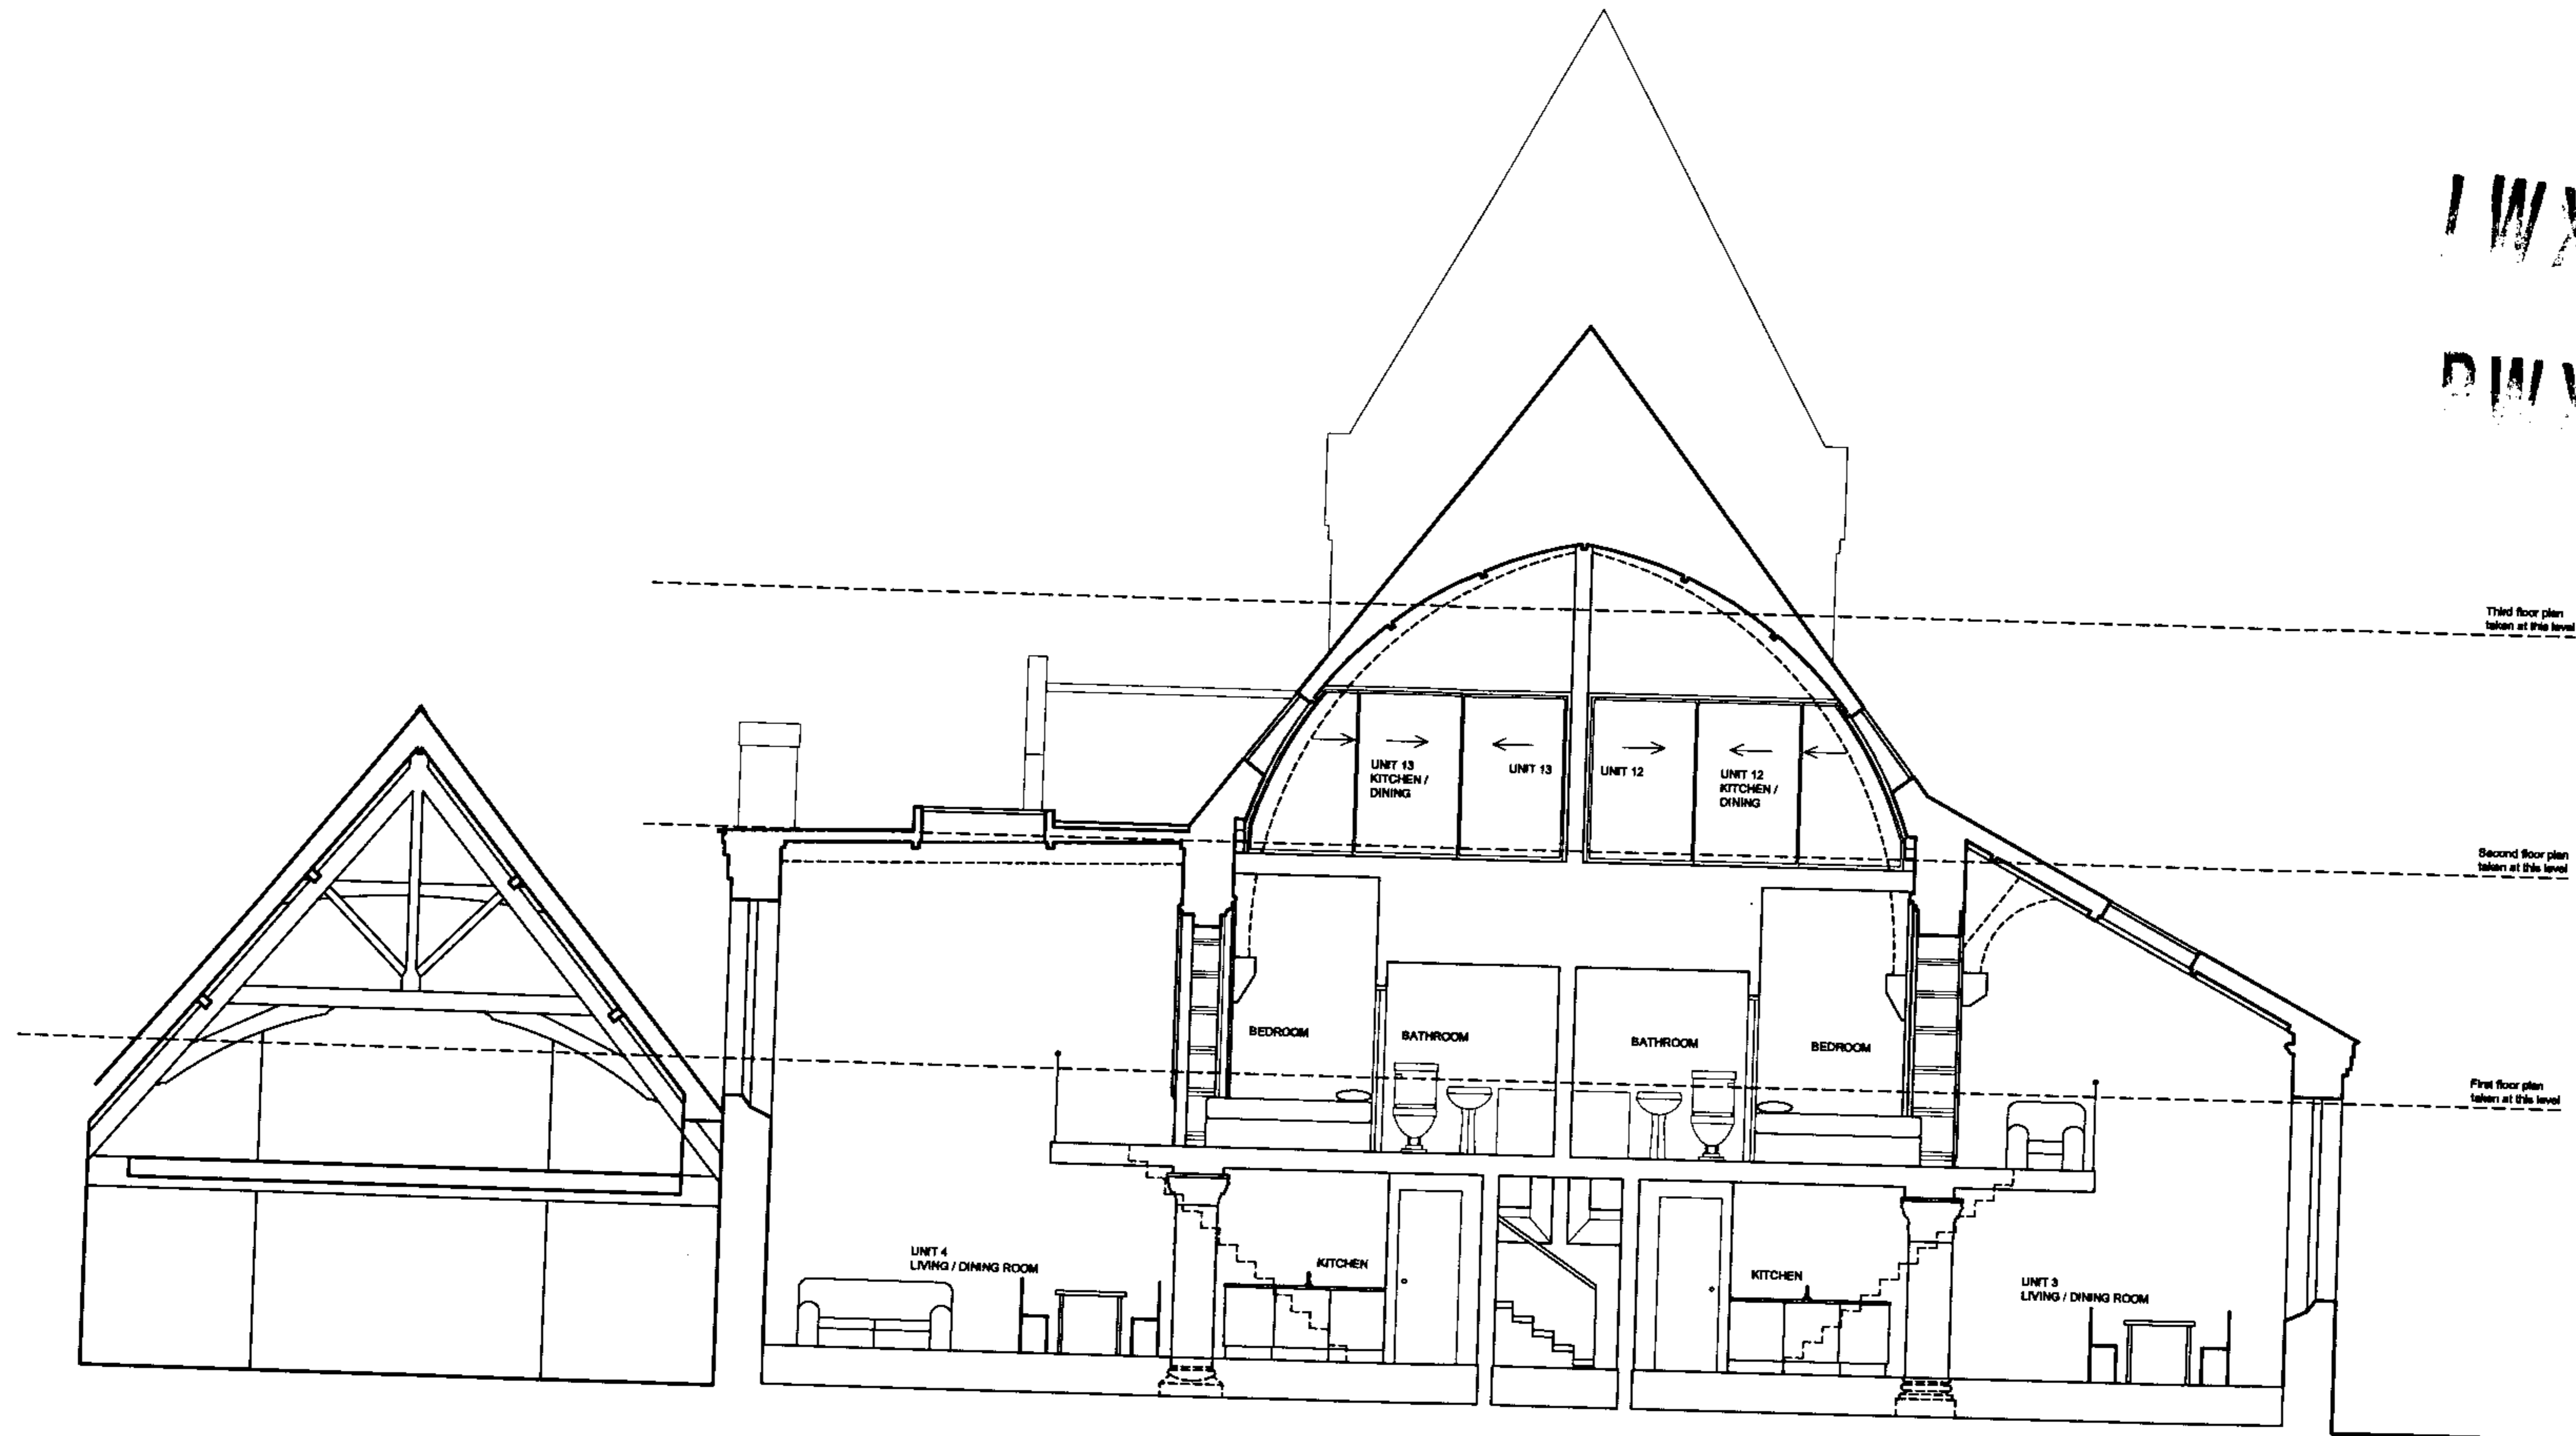

REVISION	DATE	DRAWN	CHECKED	DESCRIPTION
E	10/03	WR	BA	GENERAL CHANGES
D	09/03	WR	BA	GENERAL CHANGES
C	07/02	KW	BA	GENERAL CHANGES
B	06/02	KW	BA	GENERAL CHANGES
A	05/02	KW	BA	GENERAL CHANGES

CLIENT OVERWHELM LTD. SCALE 1:50 (1:100@A3) DATE MAY 2002

PROJECT ALL SOULS, SWISS COTTAGE DRAWN SC CHECKED BA

DRAWING TITLE SECTION AA AS PROPOSED DRAWING NUMBER 7831/035 E REVISION

7831/035 E

THE CLOVE BUILDING, MAGUIRE STREET, LONDON SE1 2NQ, TEL 020 7397 7171, FAX 020 7397 7172, E MAIL LONDON@PMT.CO.UK

© ALL RIGHTS RESERVED
 REPORT ALL DISCREPANCIES
 DO NOT SCALE FROM DRAWING
 CHECK DIMENSIONS ON SITE

PURCHASER'S INFORMATION

LWX0202924R1
 PWX0202923R1



REVISION	DATE	DRAWN	CHECKED	DESCRIPTION
D	10.03	WR	BA	GENERAL CHANGES
C	09.03	WR	BA	GENERAL CHANGES
B	07.02	KW	BA	GENERAL CHANGES
A	06.02	KW	BA	GENERAL CHANGES

CLIENT OVERWHELM LTD. SCALE 1:50 (1:100@A3) DATE MAY 2002


PROJECT ALL SOULS, SWISS COTTAGE DRAWN SC CHECKED

DRAWING TITLE SECTION BB DRAWING NUMBER 7831/ 036 D REVISION

THE CLOVE BUILDING, MAGUIRE STREET, LONDON SE1 2ND, TEL 020 7397 7171, FAX 020 7397 7172, E MAIL LONDON@PMT.CO.UK

© ALL RIGHTS RESERVED REPORT ALL DISCREPANCIES DO NOT SCALE FROM DRAWING CHECK DIMENSIONS ON SITE

1 W X 0 2 0 2 9 2 4 R 1
 P W X 0 2 0 2 9 2 3 R 1

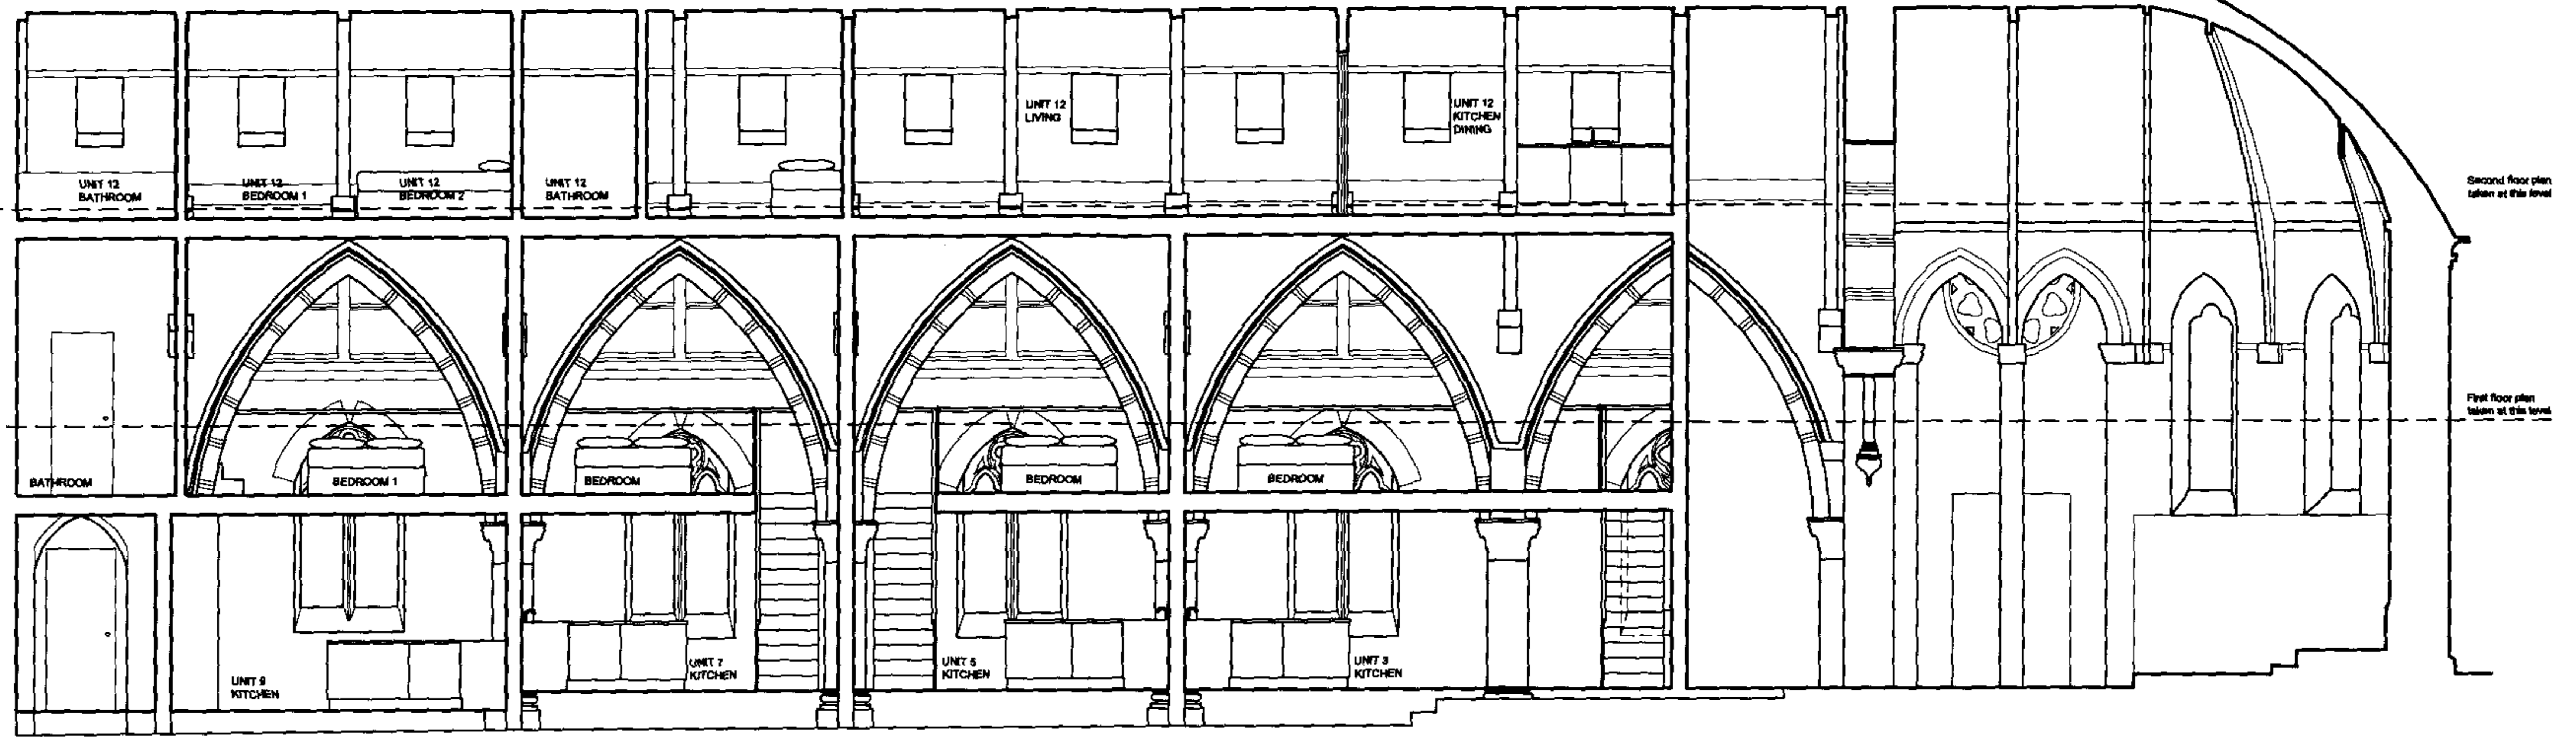

D	10/03	WR	BA	GENERAL CHANGES
C	09/03	WR	BA	GENERAL CHANGES
B	07/02	KW	BA	GENERAL CHANGES
A	06/02	KW	BA	GENERAL CHANGES

CLIENT OVERWHELM LTD. SCALE 1:50 (1:100@A3) DATE MAY 2002


PROJECT ALL SOULS, SWISS COTTAGE DRAWN kw CHECKED

DRAWING TITLE SECTION CC AS PROPOSED DRAWING NUMBER REVISION


7831/037 D

THE CLOVE BUILDING, MAGUIRE STREET, LONDON SE1 2NQ. TEL 020 7387 7171. FAX 020 7387 7172. E MAIL LONDON@PMT.CO.UK
 © ALL RIGHTS RESERVED REPORT ALL DISCREPANCIES DO NOT SCALE FROM DRAWING CHECK DIMENSIONS ON SITE



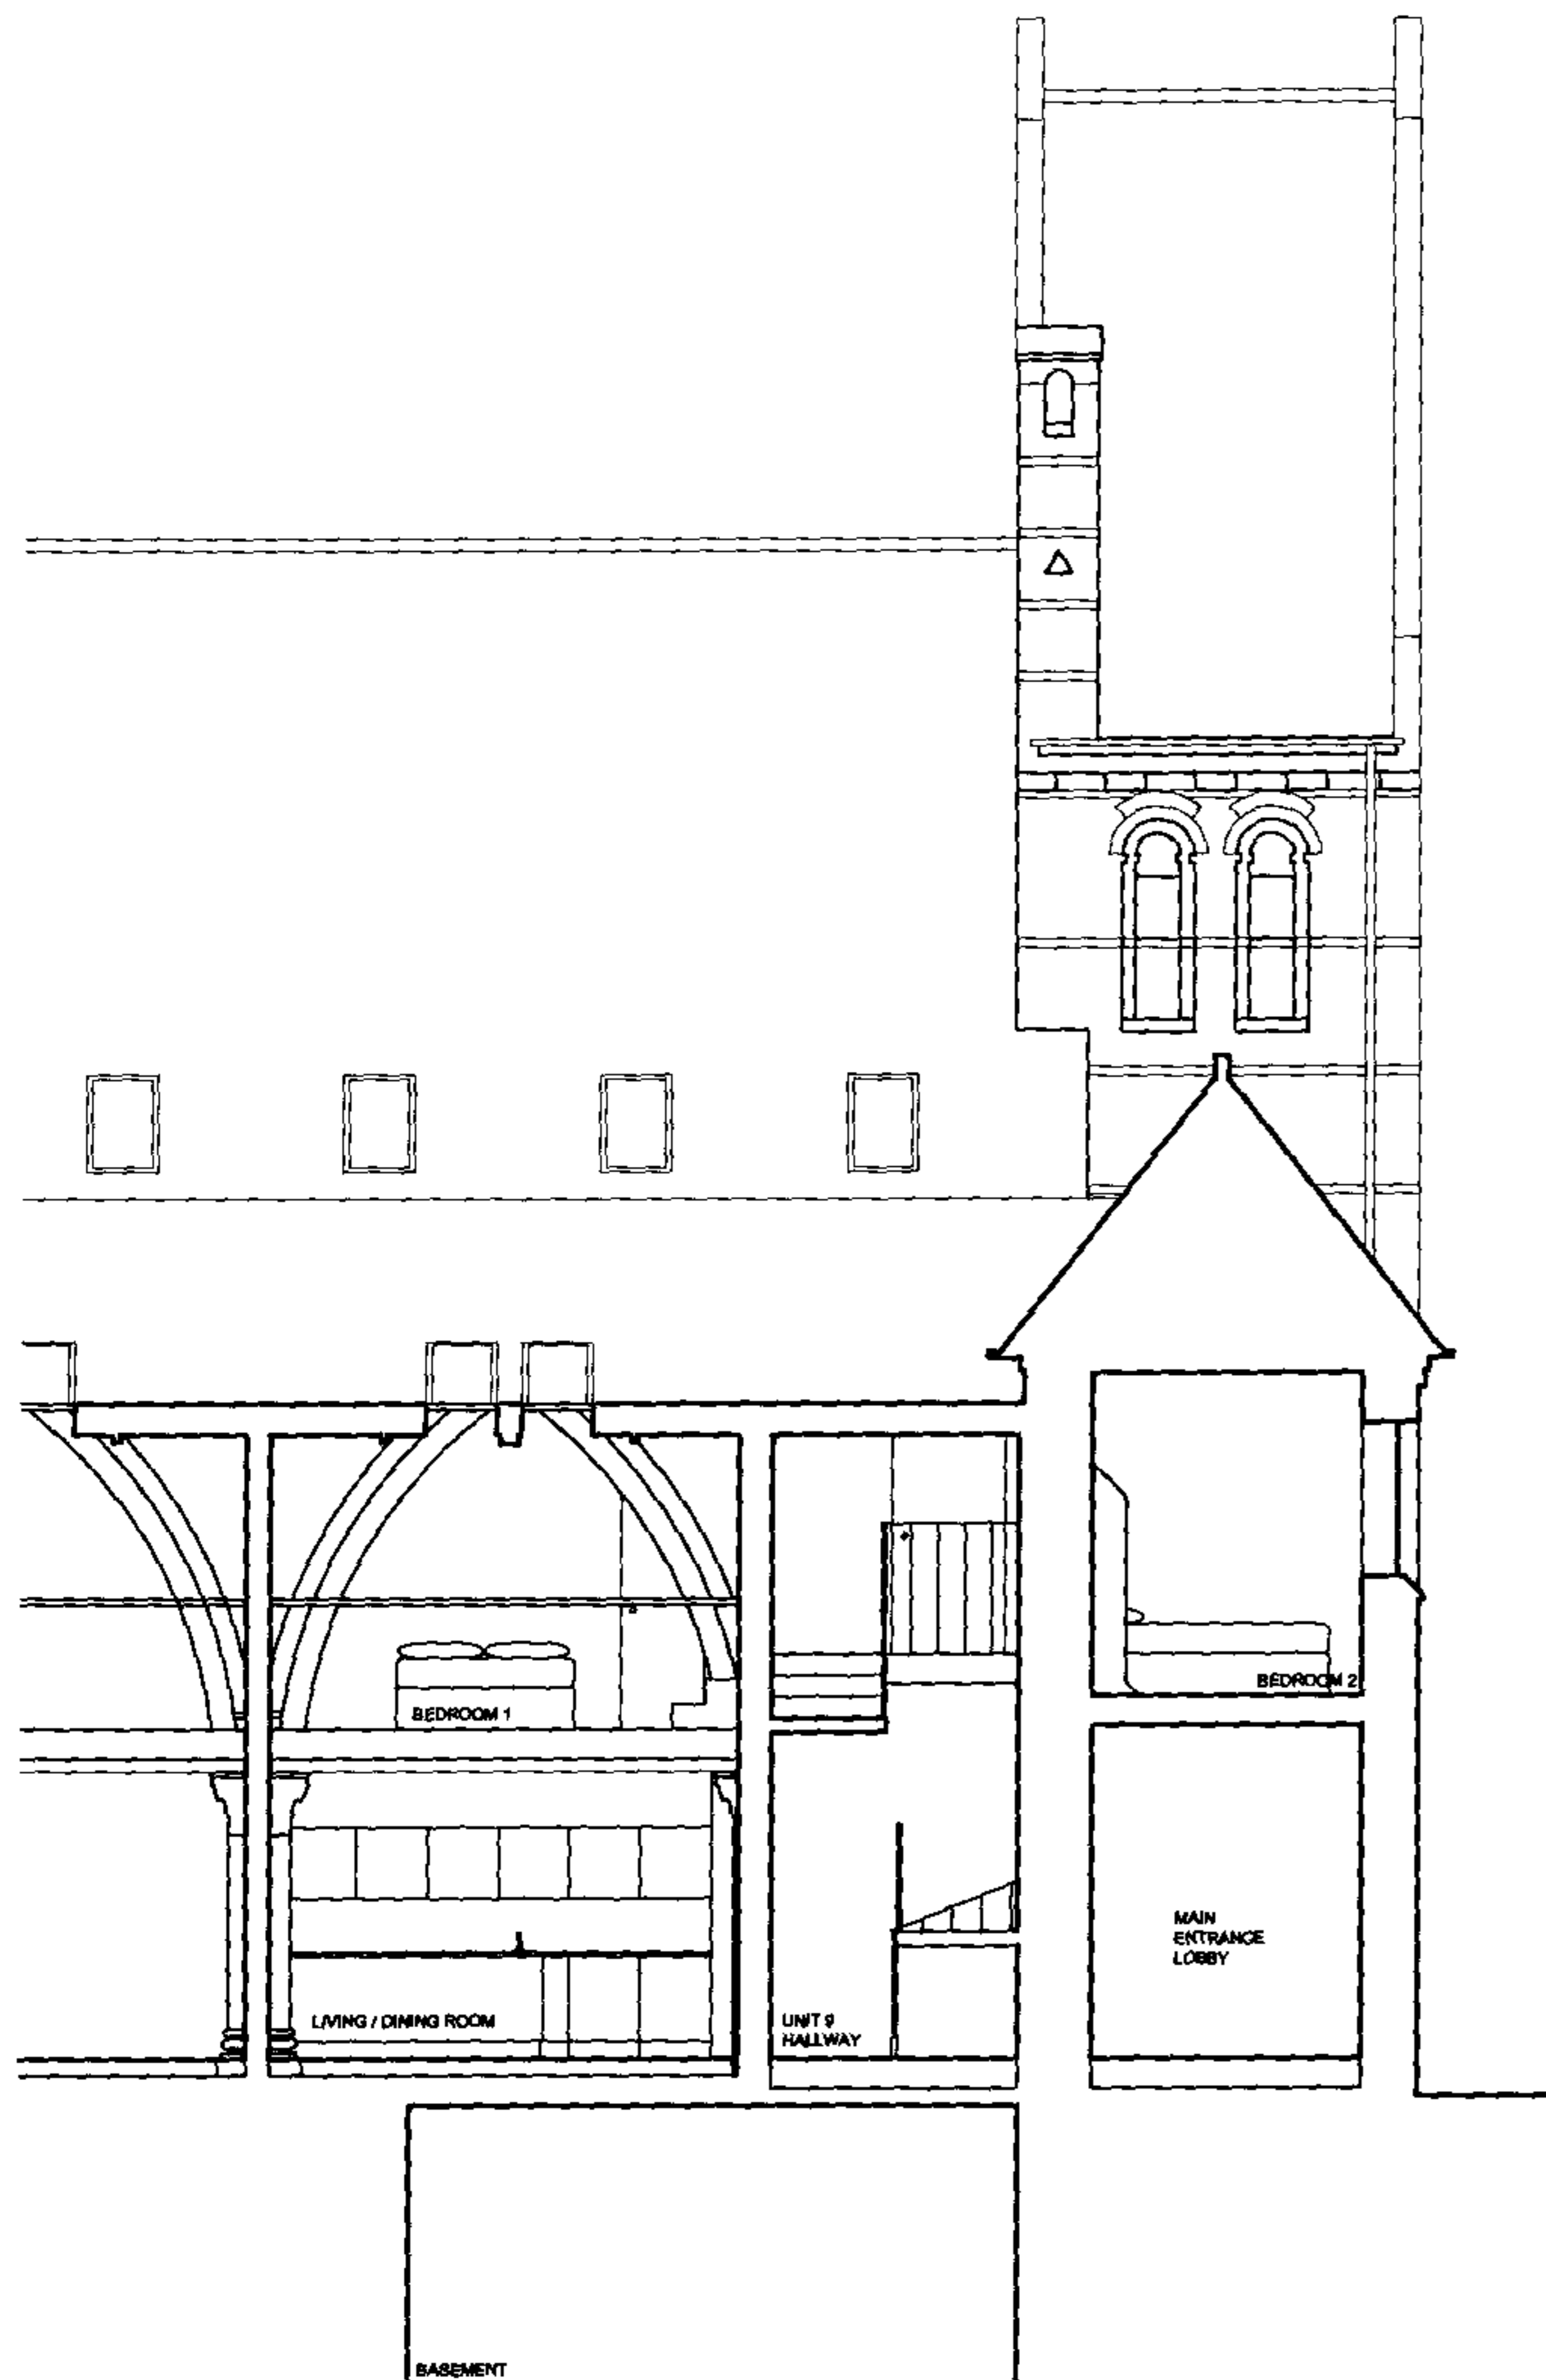

SECTION DD

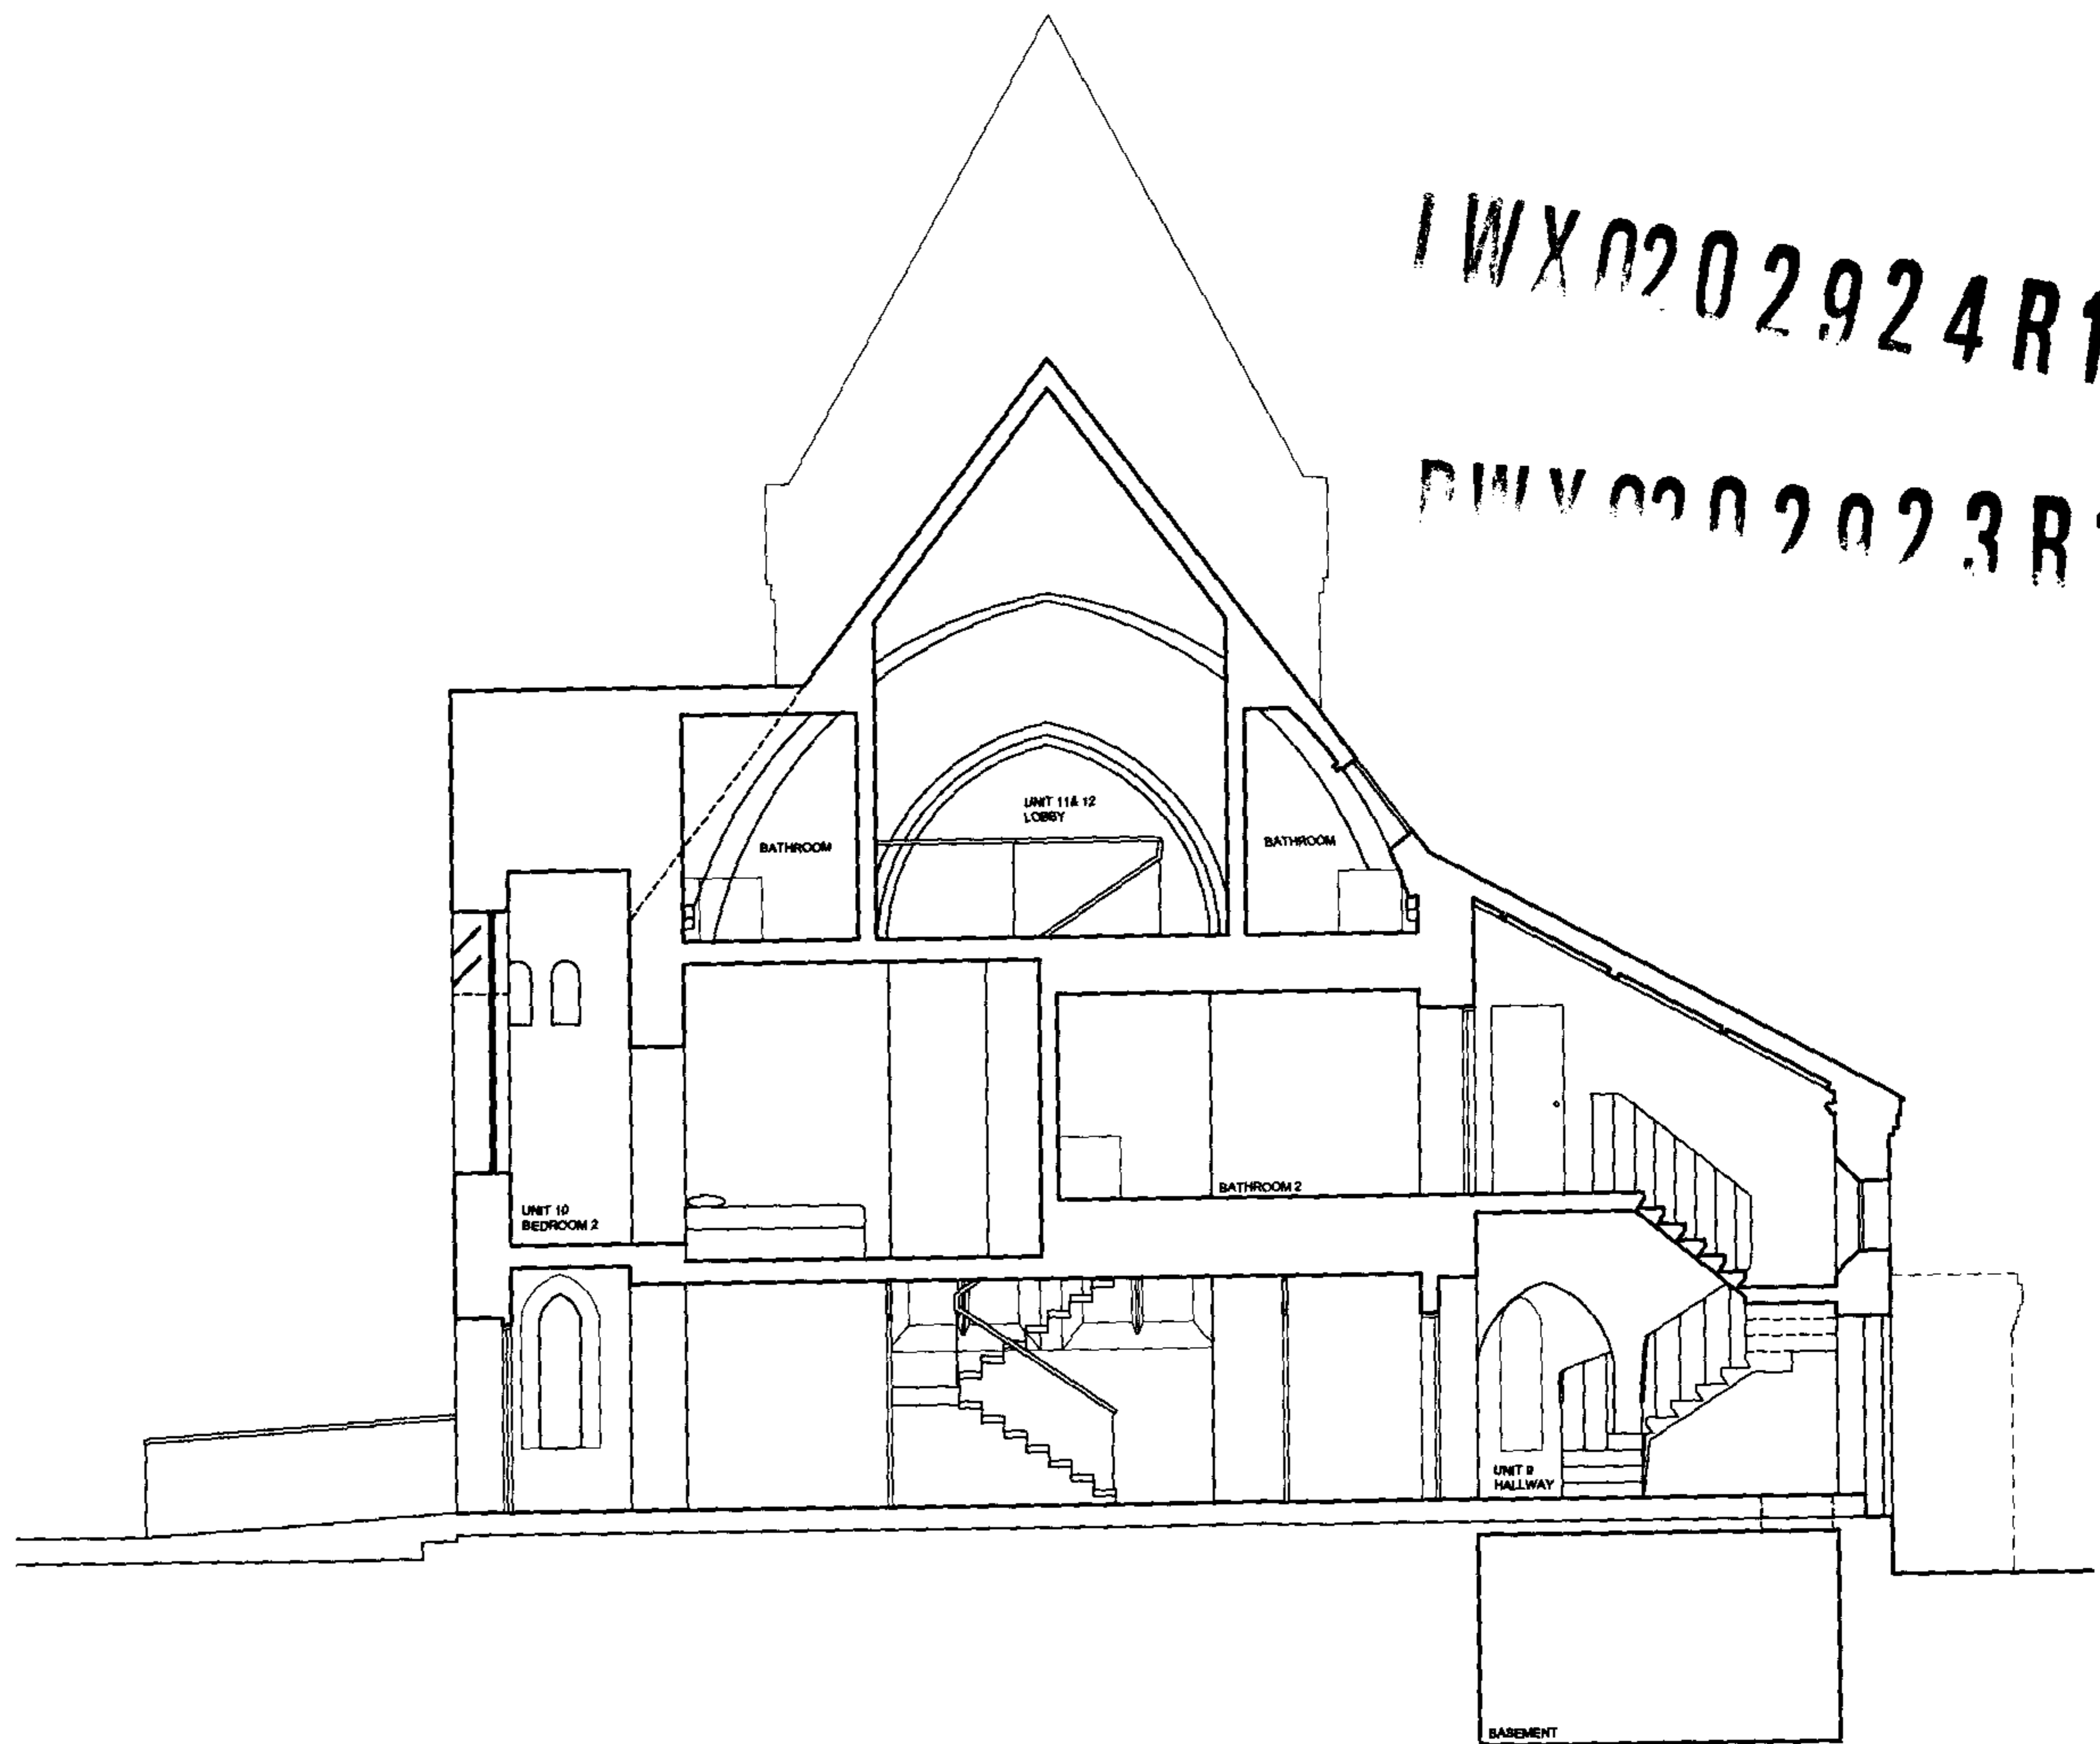

SECTION EE

D	10.03	WR	BA	GENERAL CHANGES
C	09.03	WR	BA	GENERAL CHANGES
B	07.02	KW	BA	GENERAL CHANGES
A	06.02	KW	BA	GENERAL CHANGES

REVISION	DATE	DRAWN	CHECKED	DESCRIPTION	SCALE	DATE
					1:50 (1:100@A3)	MAY 2002
CLIENT				OVERWHELM LTD.	DRAWN	CHECKED
PROJECT				ALL SOULS SWISS COTTAGE	kw	
DRAWING TITLE				SECTION DD AND EE AS PROPOSED	DRAWING NUMBER	REVISION
					7831/038 D	

THE CLOVE BUILDING, MAGUIRE STREET, LONDON SE1 2NQ, TEL 020 7397 7171, FAX 020 7397 7172, E MAIL LONDON@PMT.CO.UK



© ALL RIGHTS RESERVED
REPORT ALL DISCREPANCIES

DO NOT SCALE FROM DRAWING
CHECK DIMENSIONS ON SITE

PURCHASER'S INFORMATION

LWX0202924R1

DWV0202923R1

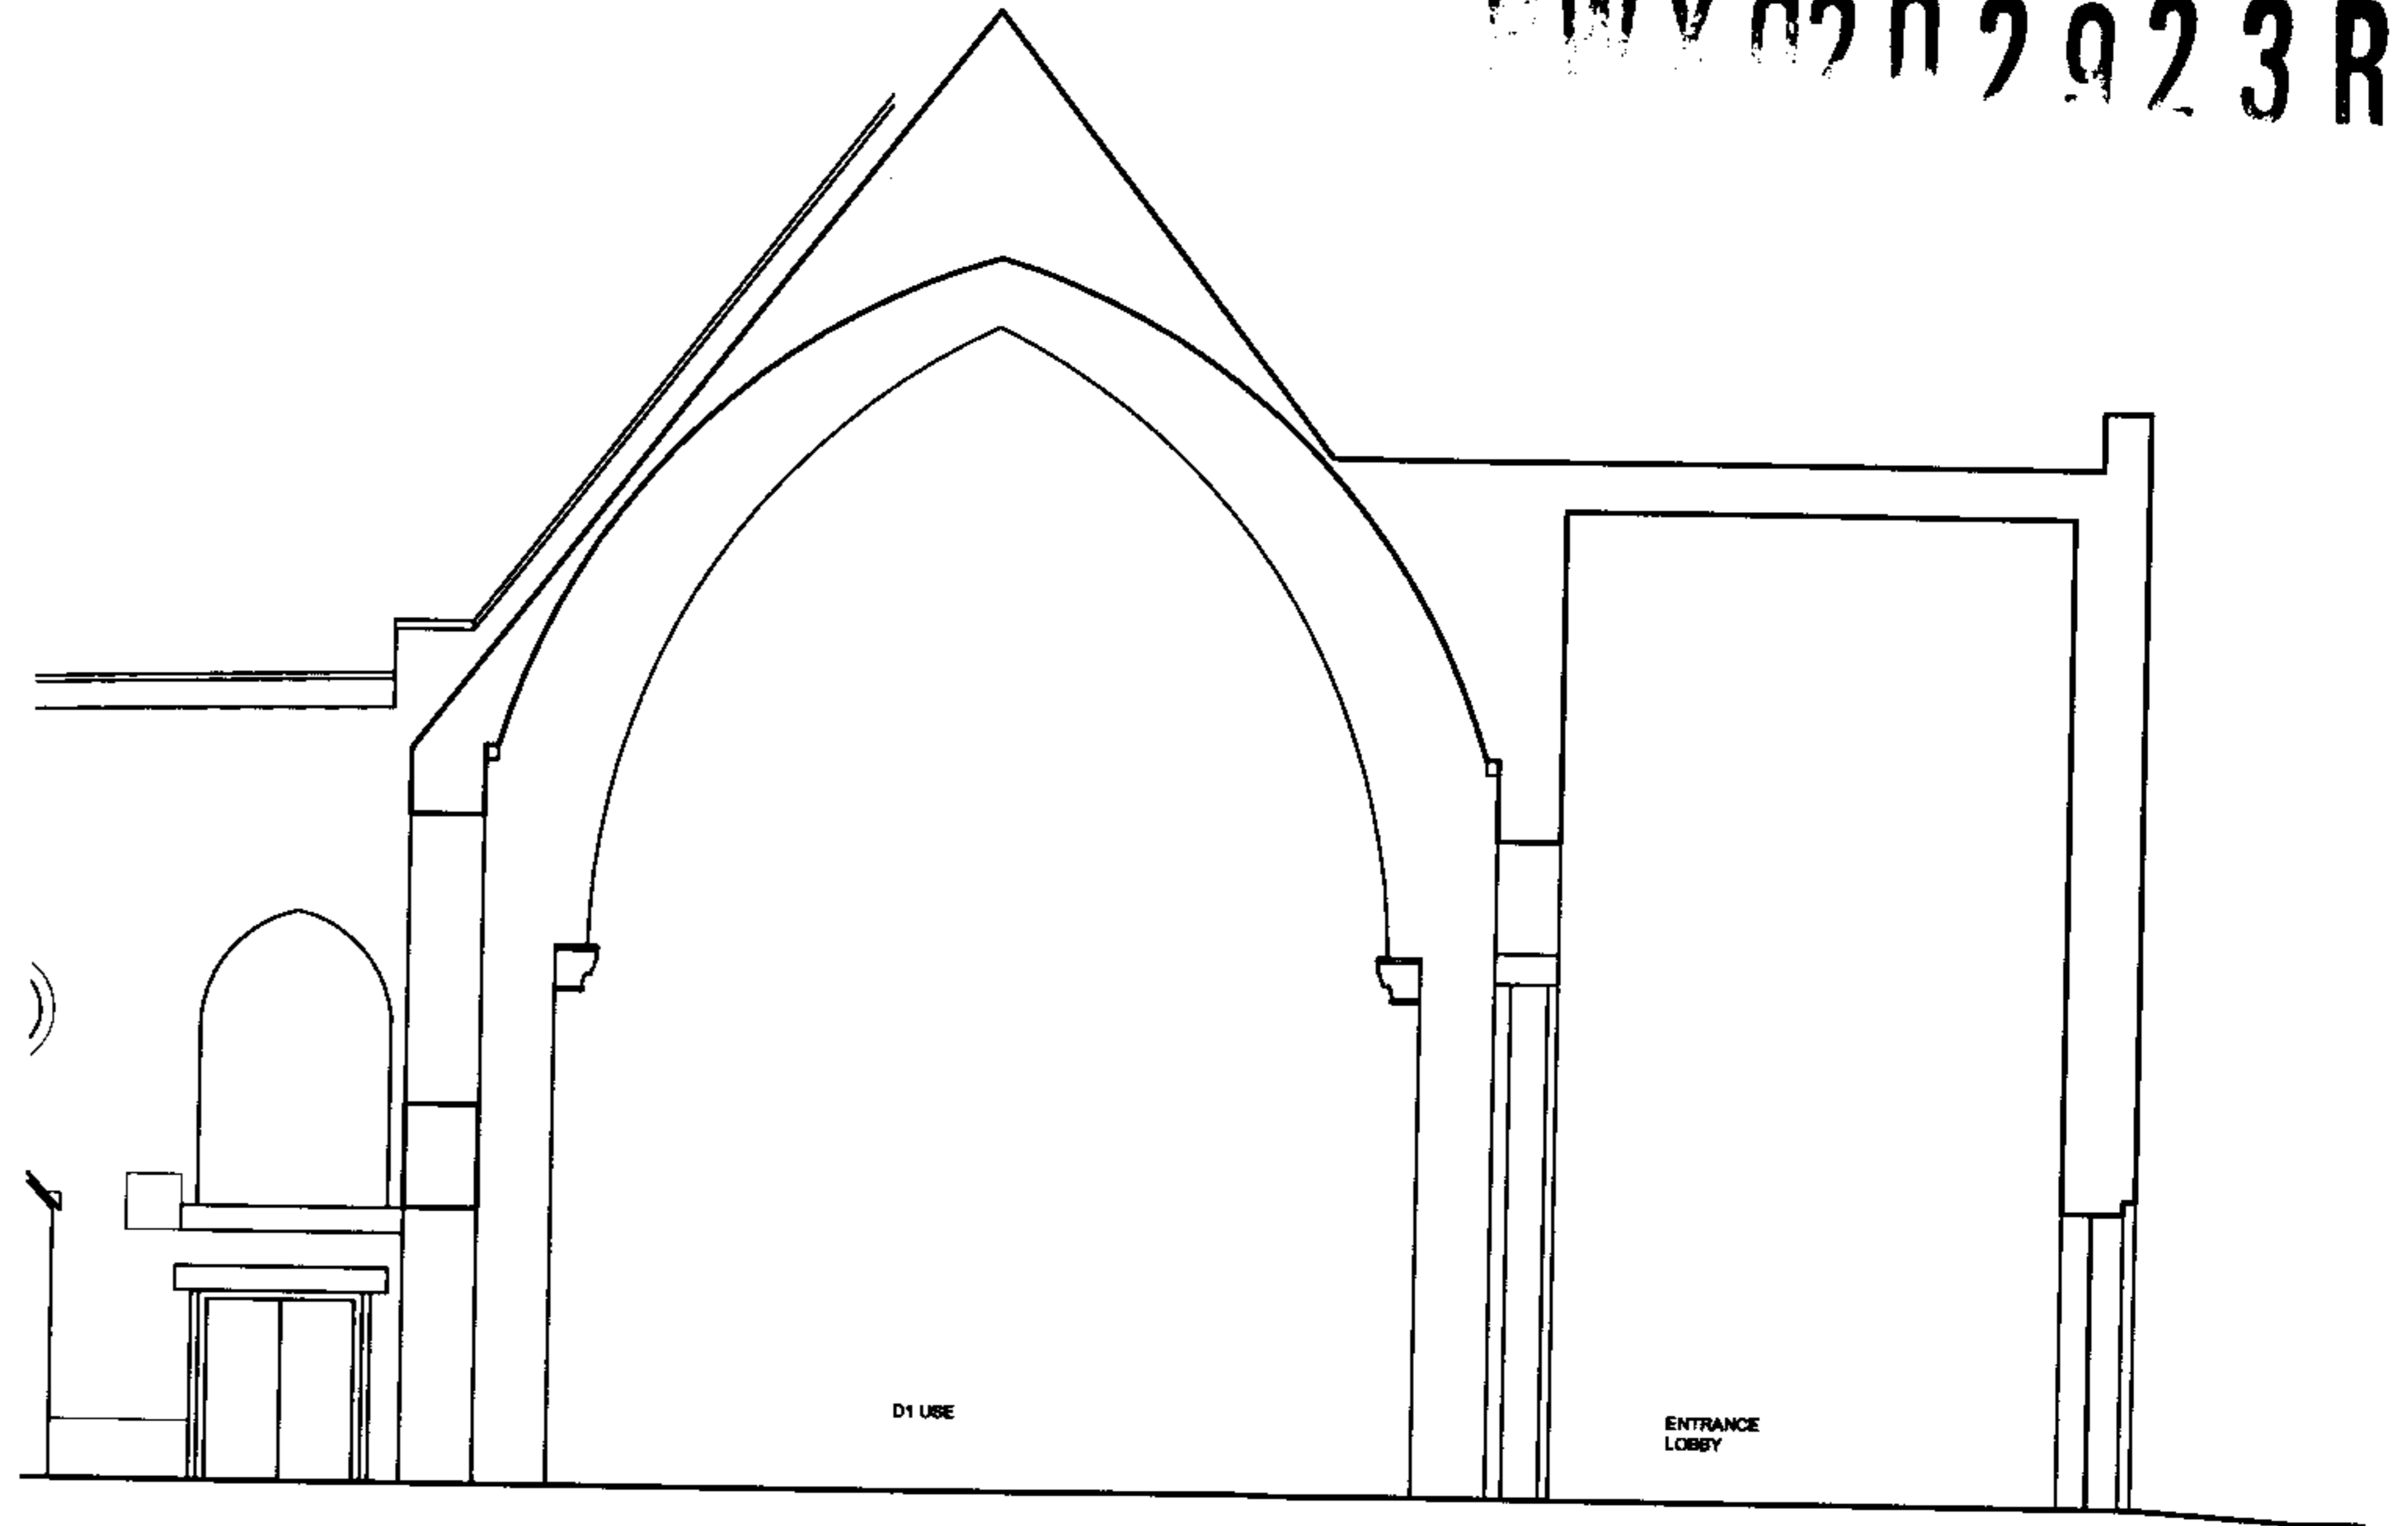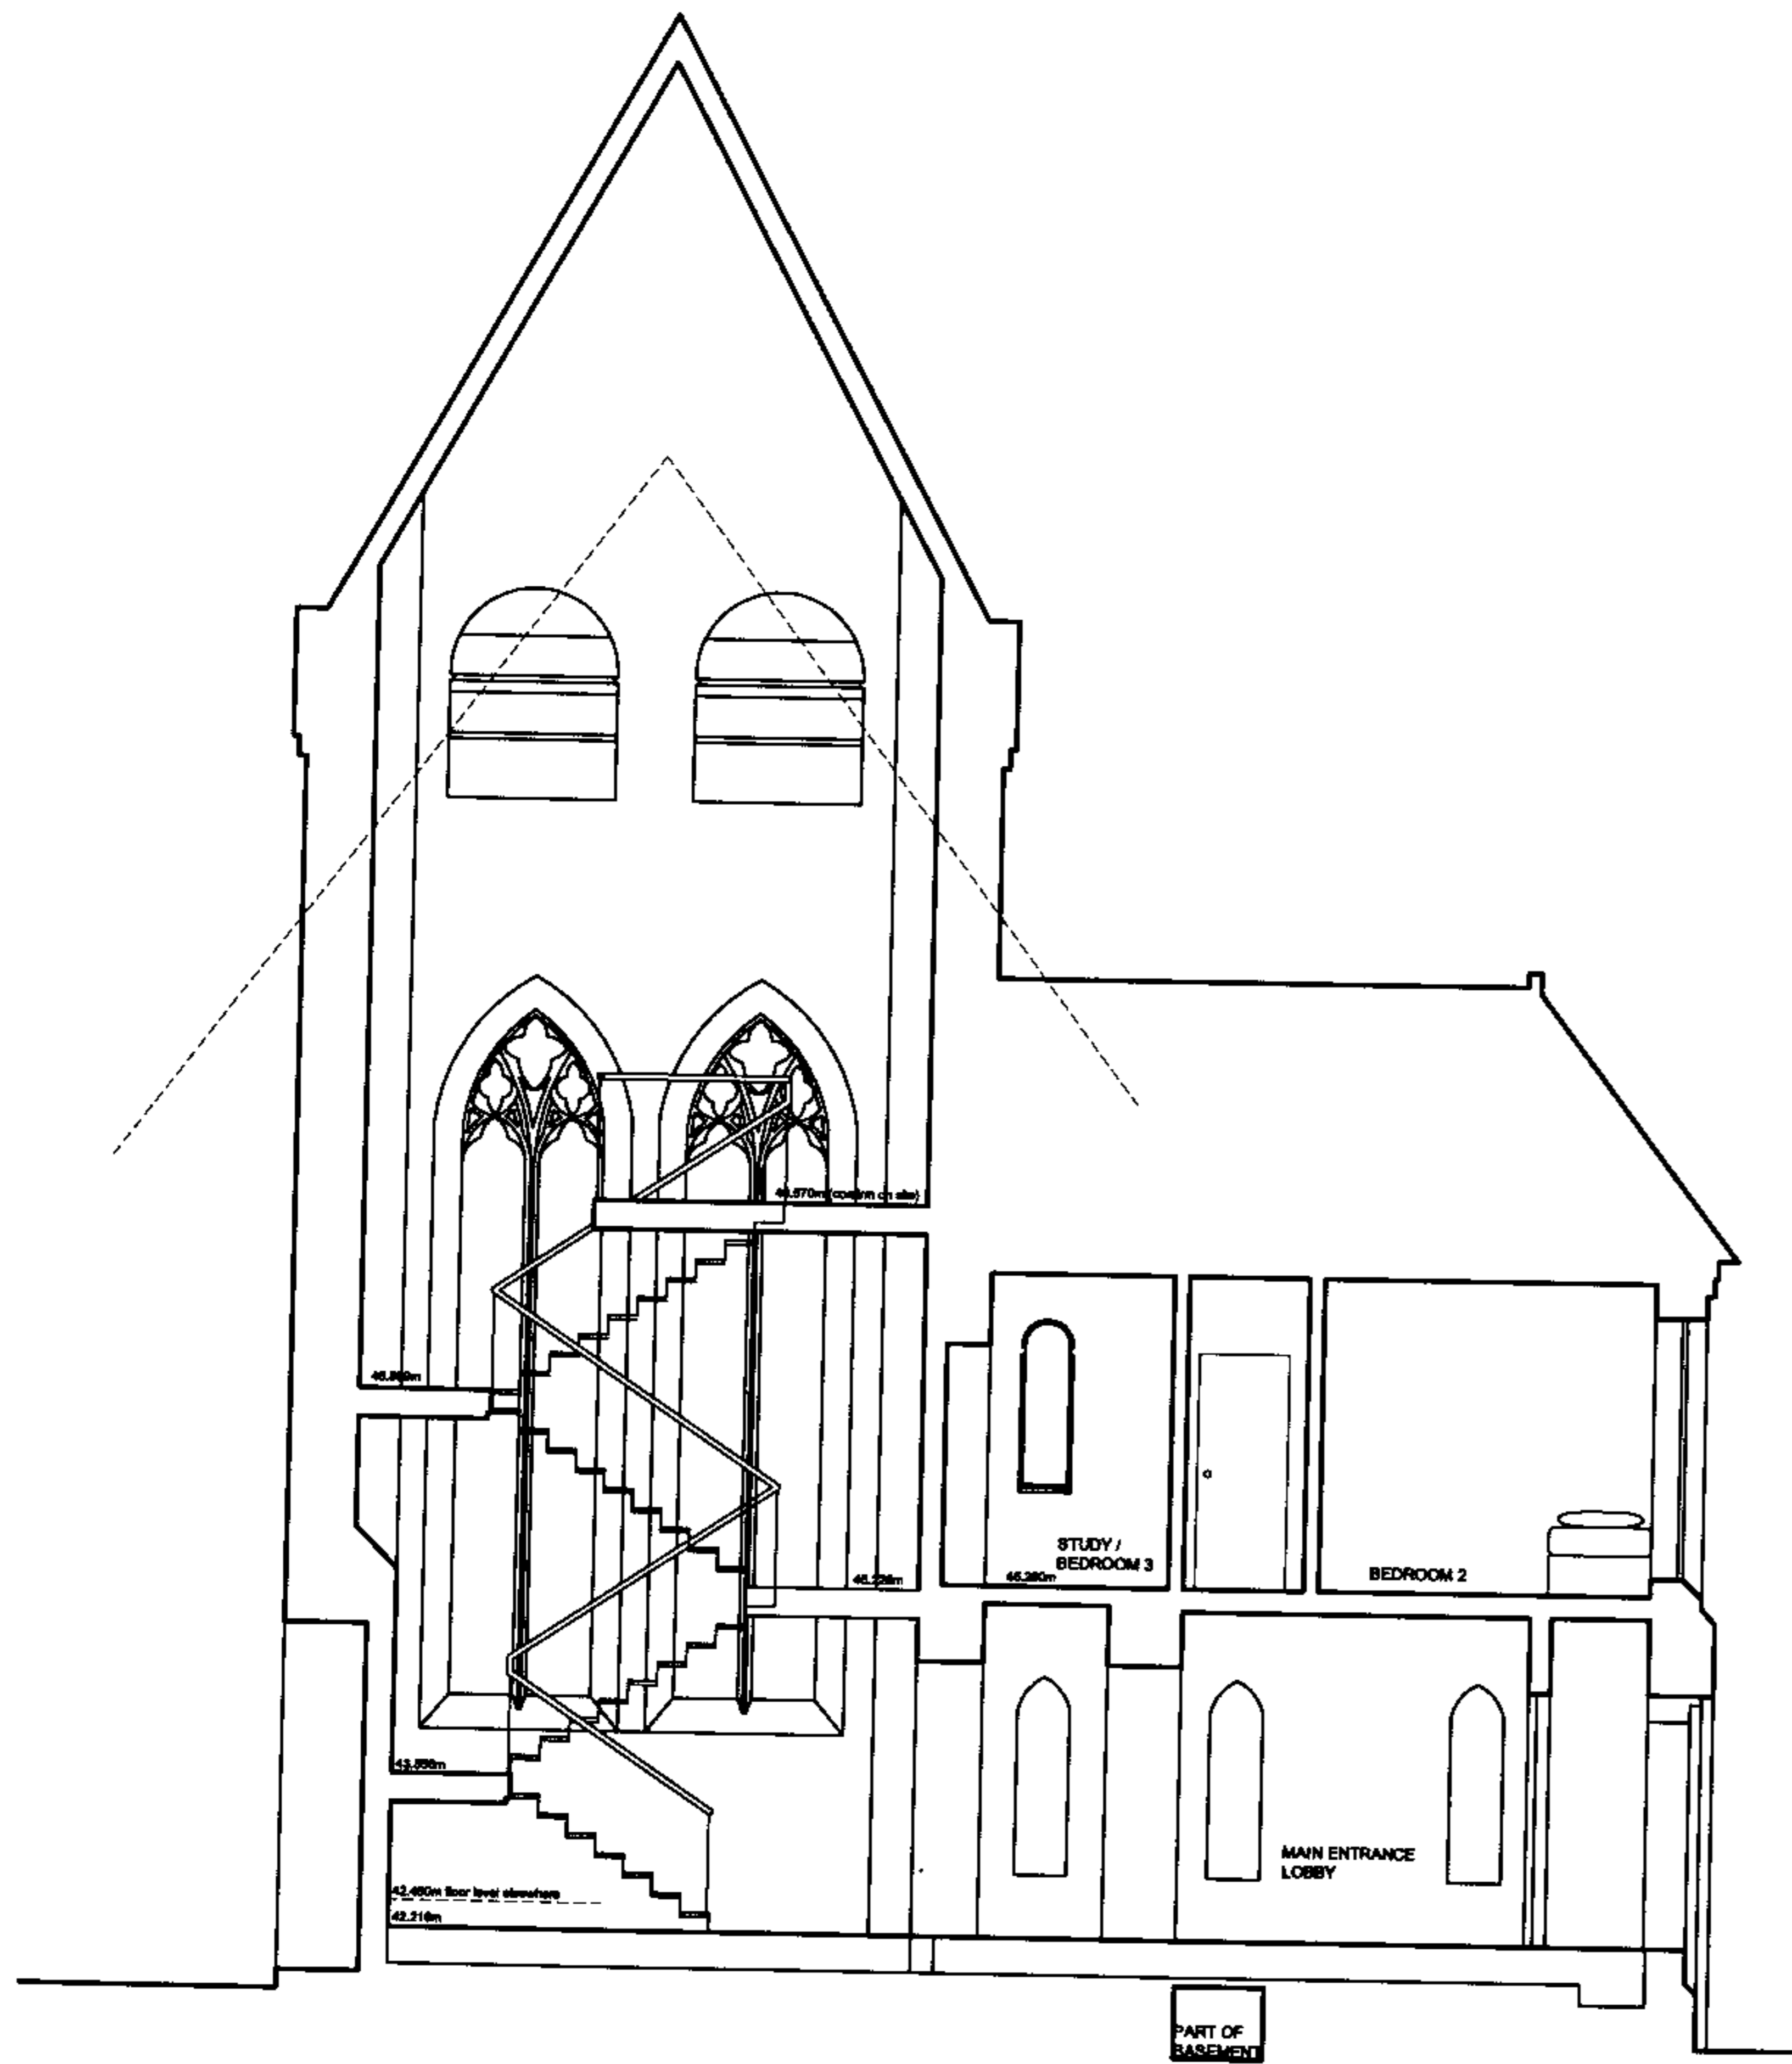

SECTION FF

SECTION GG

REVISION	DATE	DRAWN	CHECKED	DESCRIPTION
D	10.03	WR	BA	GENERAL CHANGES
C	09.03	WR	BA	GENERAL CHANGES
B	07.02	KW	BA	GENERAL CHANGES
A	06.02	KW	BA	GENERAL CHANGES, SECTION GG ADDED

CLIENT: OVERWHELM LTD. SCALE: 1:50 (1:100@A3) DATE: MAY 2002

PROJECT: ALL SOULS, SWISS COTTAGE DRAWN: KW CHECKED:

DRAWING TITLE: SECTIONS FF AND GG AS PROPOSED DRAWING NUMBER: REVISION:

7831/ 039 D

THE CLOVE BUILDING, MAGUIRE STREET, LONDON SE1 2NQ, TEL 020 7397 7171, FAX 020 7397 7172, E MAIL LONDON@PMT.CO.UK

© ALL RIGHTS RESERVED REPORT ALL DISCREPANCIES DO NOT SCALE FROM DRAWING CHECK DIMENSIONS ON SITE



I W V 0 2 0 2 0 2 4 R 1
 D W V 0 2 0 2 0 2 3 R 1



REVISION	DATE	DRAWN	CHECKED	DESCRIPTION
C	10.03	WR	BA	ROOFLIGHT REMOVED, DOORS ADDED
B	09.03	WR	BA	ROOFLIGHT ADDED
A	06.02	KW	BA	GENERAL CHANGES

CLIENT	OVERWHELM LTD	SCALE	1:50 (1:100@A3)	DATE	MAY 2002
PROJECT	ALL SOULS, SWISS COTTAGE	DRAWN	KW	CHECKED	BA
DRAWING TITLE	NORTH ELEVATION AS PROPOSED	JOB NUMBER	7831/	DRAWING NO. / REVISION	040 C

THE CLOVE BUILDING, MAGUIRE STREET, BUTLER'S WHARF, LONDON SE1 2NQ, TEL 020 7397 7171, FAX 020 7397 7172 © ALL RIGHTS RESERVED REPORT ALL DISCREPANCIES DO NOT SCALE FROM DRAWING CHECK DIMENSIONS ON SITE

PURCHASER

IWX0202924R1

PWX0202923R1



REVISION	DATE	DRAWN	CHECKED	DESCRIPTION
C	10.03	WR	BA	GENERAL CHANGES
B	09.03	WR	BA	GENERAL CHANGES
A	06.02	KW	BA	GENERAL CHANGES

CLIENT	OVERWHELM LTD	SCALE	1:50 (1:100@A3)	DATE	MAY 2002
PROJECT	ALL SOULS, SWISS COTTAGE	DRAWN	SC	CHECKED	BA
DRAWING TITLE	WEST ELEVATION AS PROPOSED	JOB NUMBER	7831/	DRAWING NO. / REVISION	041 C

THE CLOVE BUILDING, MAGUIRE STREET, BUTLER'S WHARF, LONDON SE1 2NQ, TEL 020 7397 7171, FAX 020 7397 7172 © ALL RIGHTS RESERVED REPORT ALL DISCREPANCIES DO NOT SCALE FROM DRAWING CHECK DIMENSIONS ON SITE

BURCHMILLER

1 W X 0202924 R1
 0 W X 0202923 R1



REVISION	DATE	DRAWN	CHECKED	DESCRIPTION
C	10.03	WR	BA	GENERAL CHANGES
B	09.03	WR	BA	GENERAL CHANGES
A	06.02	KW	BA	GENERAL CHANGES

CLIENT OVERWHELM LTD	SCALE 1:100@A3	DATE MAY 2002
PROJECT ALL SOULS, SWISS COTTAGE	DRAWN SC	CHECKED BA
DRAWING TITLE SOUTH ELEVATION AS PROPOSED	JOB NUMBER 7831/	DRAWING NO. / REVISION 042 C

THE CLOVE BUILDING, MAGUIRE STREET, BUTLER'S WHARF, LONDON SE1 2NQ, TEL 020 7397 7171, FAX 020 7397 7172
 © ALL RIGHTS RESERVED REPORT ALL DISCREPANCIES DO NOT SCALE FROM DRAWING CHECK DIMENSIONS ON SITE

1WX0202924R1

01110202023R1



REVISION	DATE	DRAWN	CHECKED	DESCRIPTION
C	10.03	WR	BA	GENERAL CHANGES
B	09.03	WR	BA	GENERAL CHANGES
A	06.02	KW	BA	GENERAL CHANGES

CLIENT
OVERWHELM LTD

SCALE
1:100@A3
DATE
MAY 2002

PROJECT
ALL SOULS, SWISS COTTAGE

DRAWN
SC
CHECKED
BA

DRAWING TITLE
EAST ELEVATION AS PROPOSED


JOB NUMBER
DRAWING NO. / REVISION

7831/ 043 C

THE GLOVE BUILDING, MAGUIRE STREET, BUTLER'S WHARF, LONDON SE1 2NQ, TEL 020 7397 7171, FAX 020 7397 7172

© ALL RIGHTS RESERVED
REPORT ALL DISCREPANCIES
DO NOT SCALE FROM DRAWING
CHECK DIMENSIONS ON SITE

BURCHMILLER

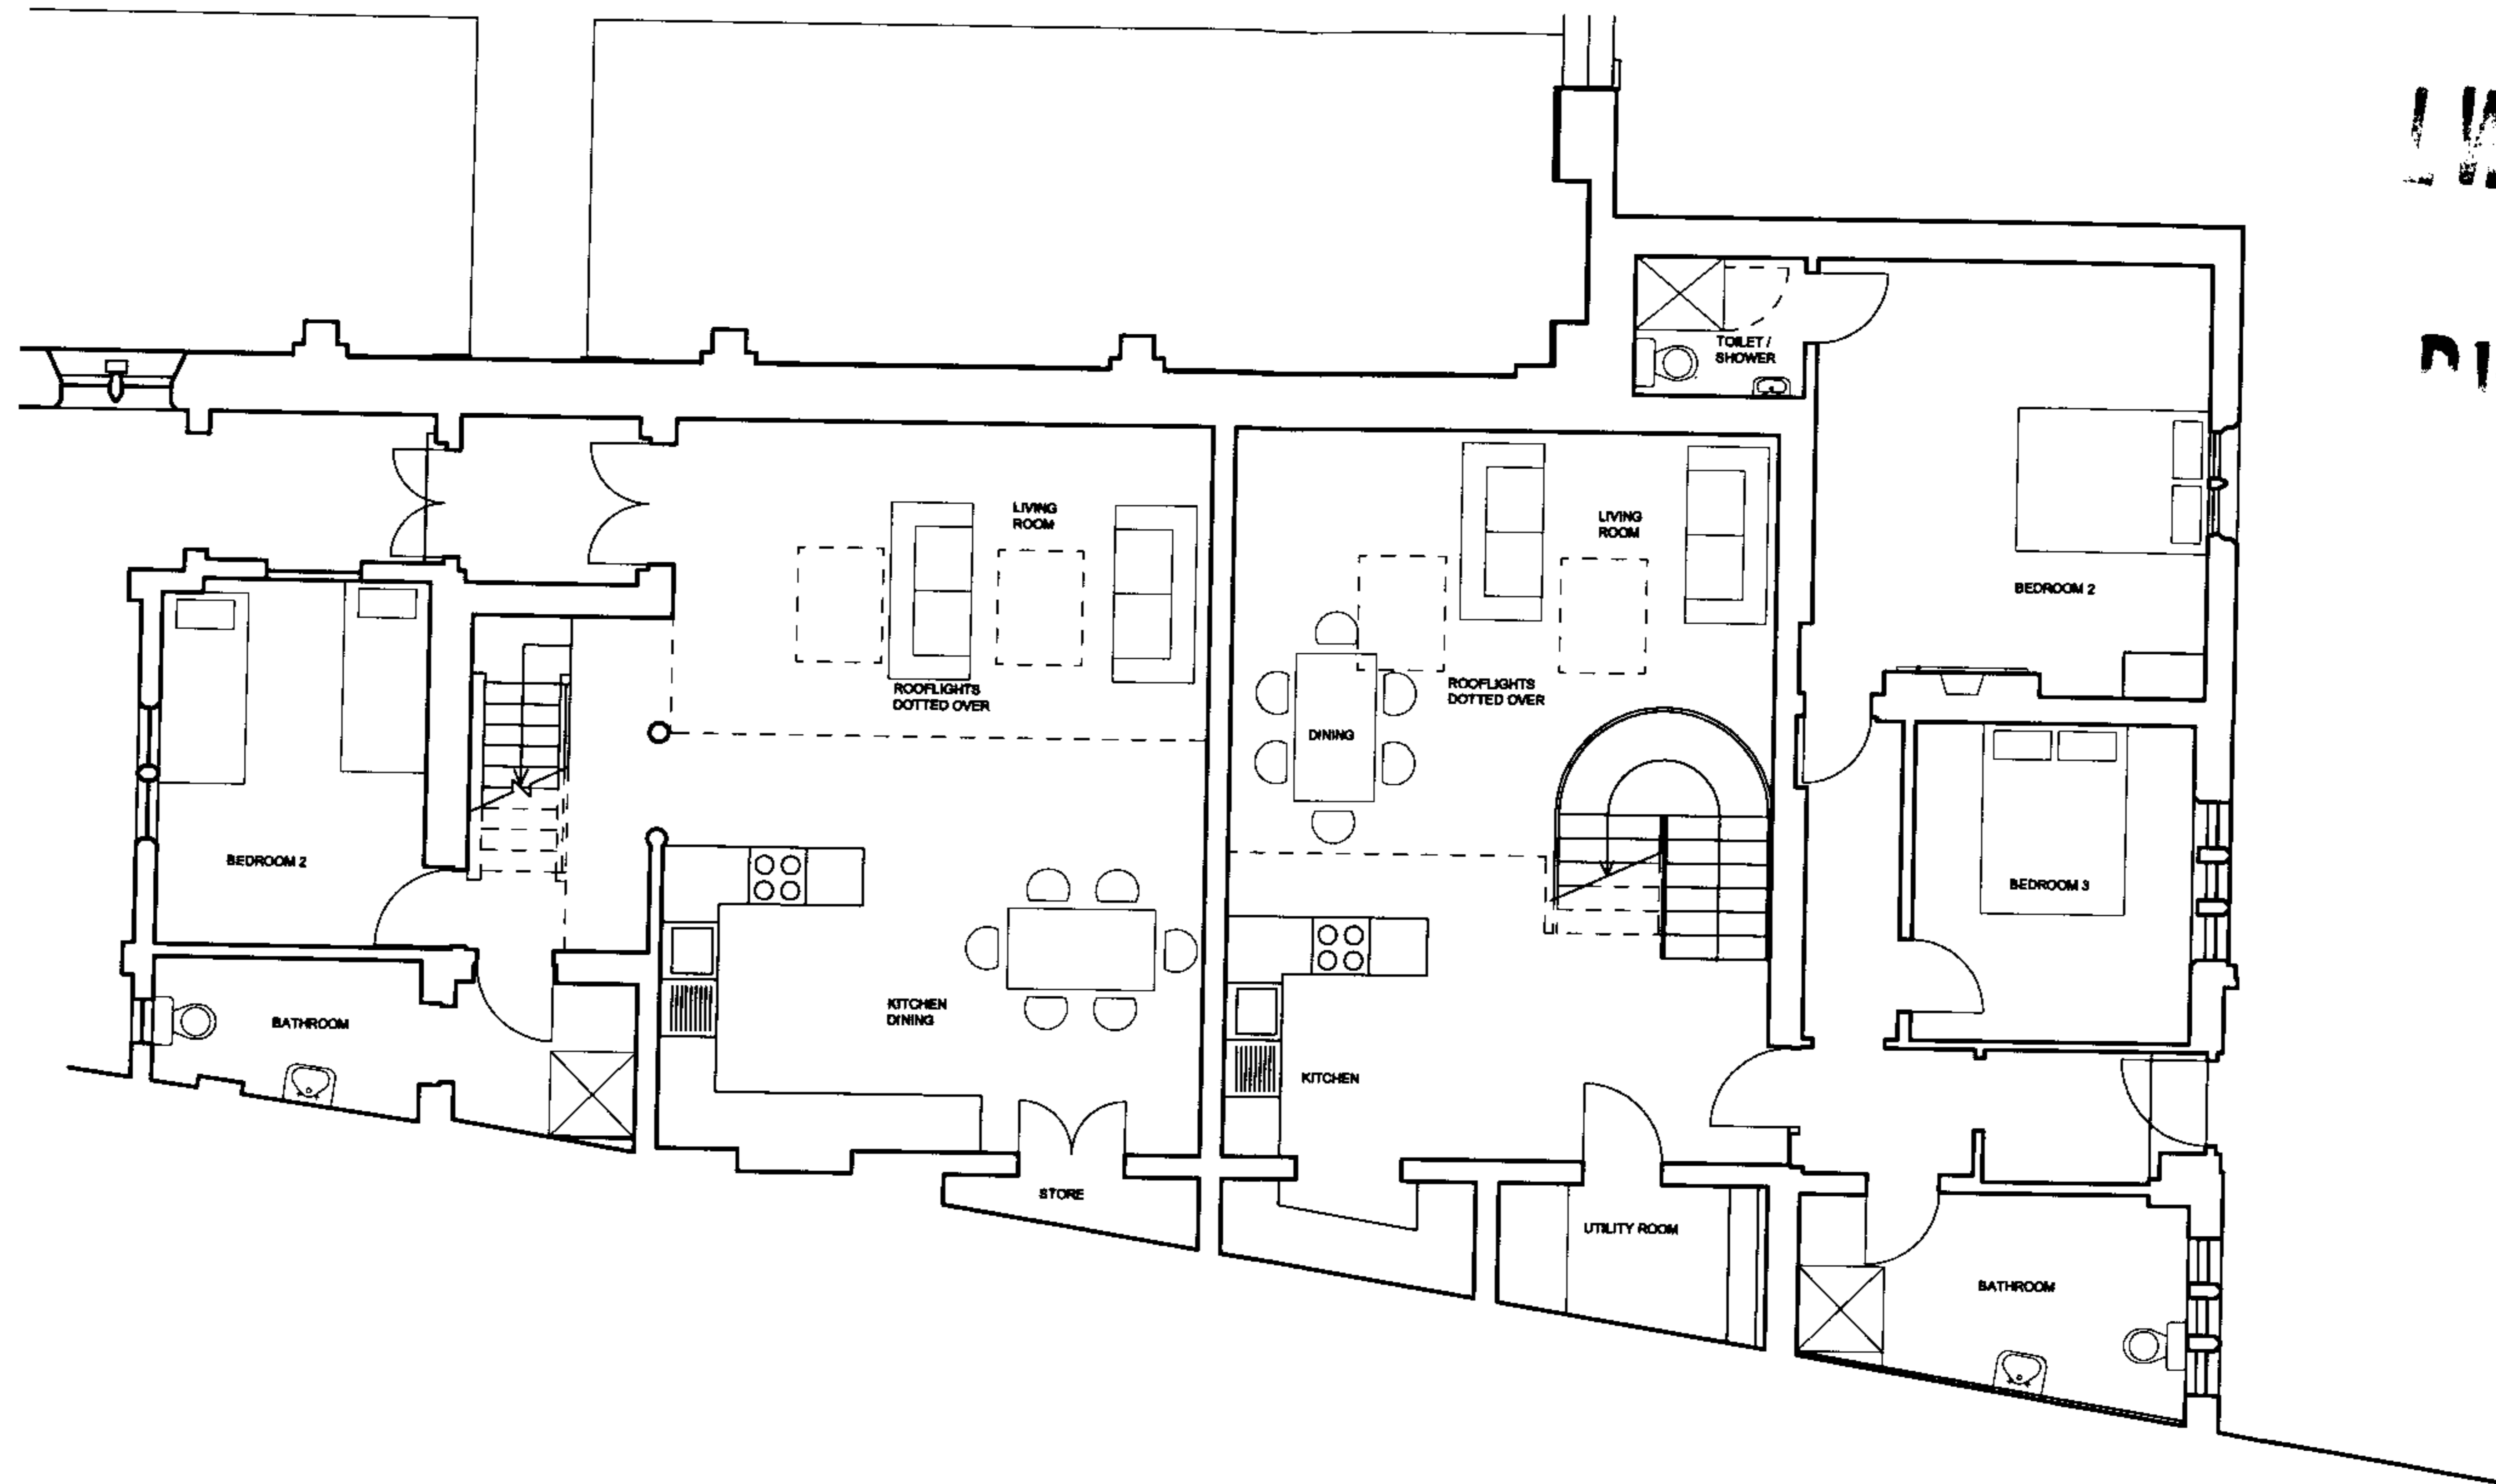


LWX0202924R1
 DWV0202023R1

REVISION	DATE	DRAWN	CHECKED	DESCRIPTION
CLIENT				SCALE
OVERWHELM LTD				1:100 @ A3
PROJECT				DATE
ALL SOULS SWISS COTTAGE				03.10.03
DRAWING TITLE				DRAWN
GROUND FLOOR PLAN				WR
FLATS TO HALL UNITS 1 & 2				CHECKED
				BA
				JOB NUMBER
				7831
				DRAWING NO. / REVISION
				044

THE CLOVE BUILDING, MAGUIRE STREET, BUTLER'S WHARF, LONDON SE1 2NQ, TEL 020 7397 7171, FAX 020 7397 7172

© ALL RIGHTS RESERVED
 REPORT ALL DISCREPANCIES
 DO NOT SCALE FROM DRAWING
 CHECK DIMENSIONS ON SITE

PURCHASER'S MORTGAGE SOLUTION

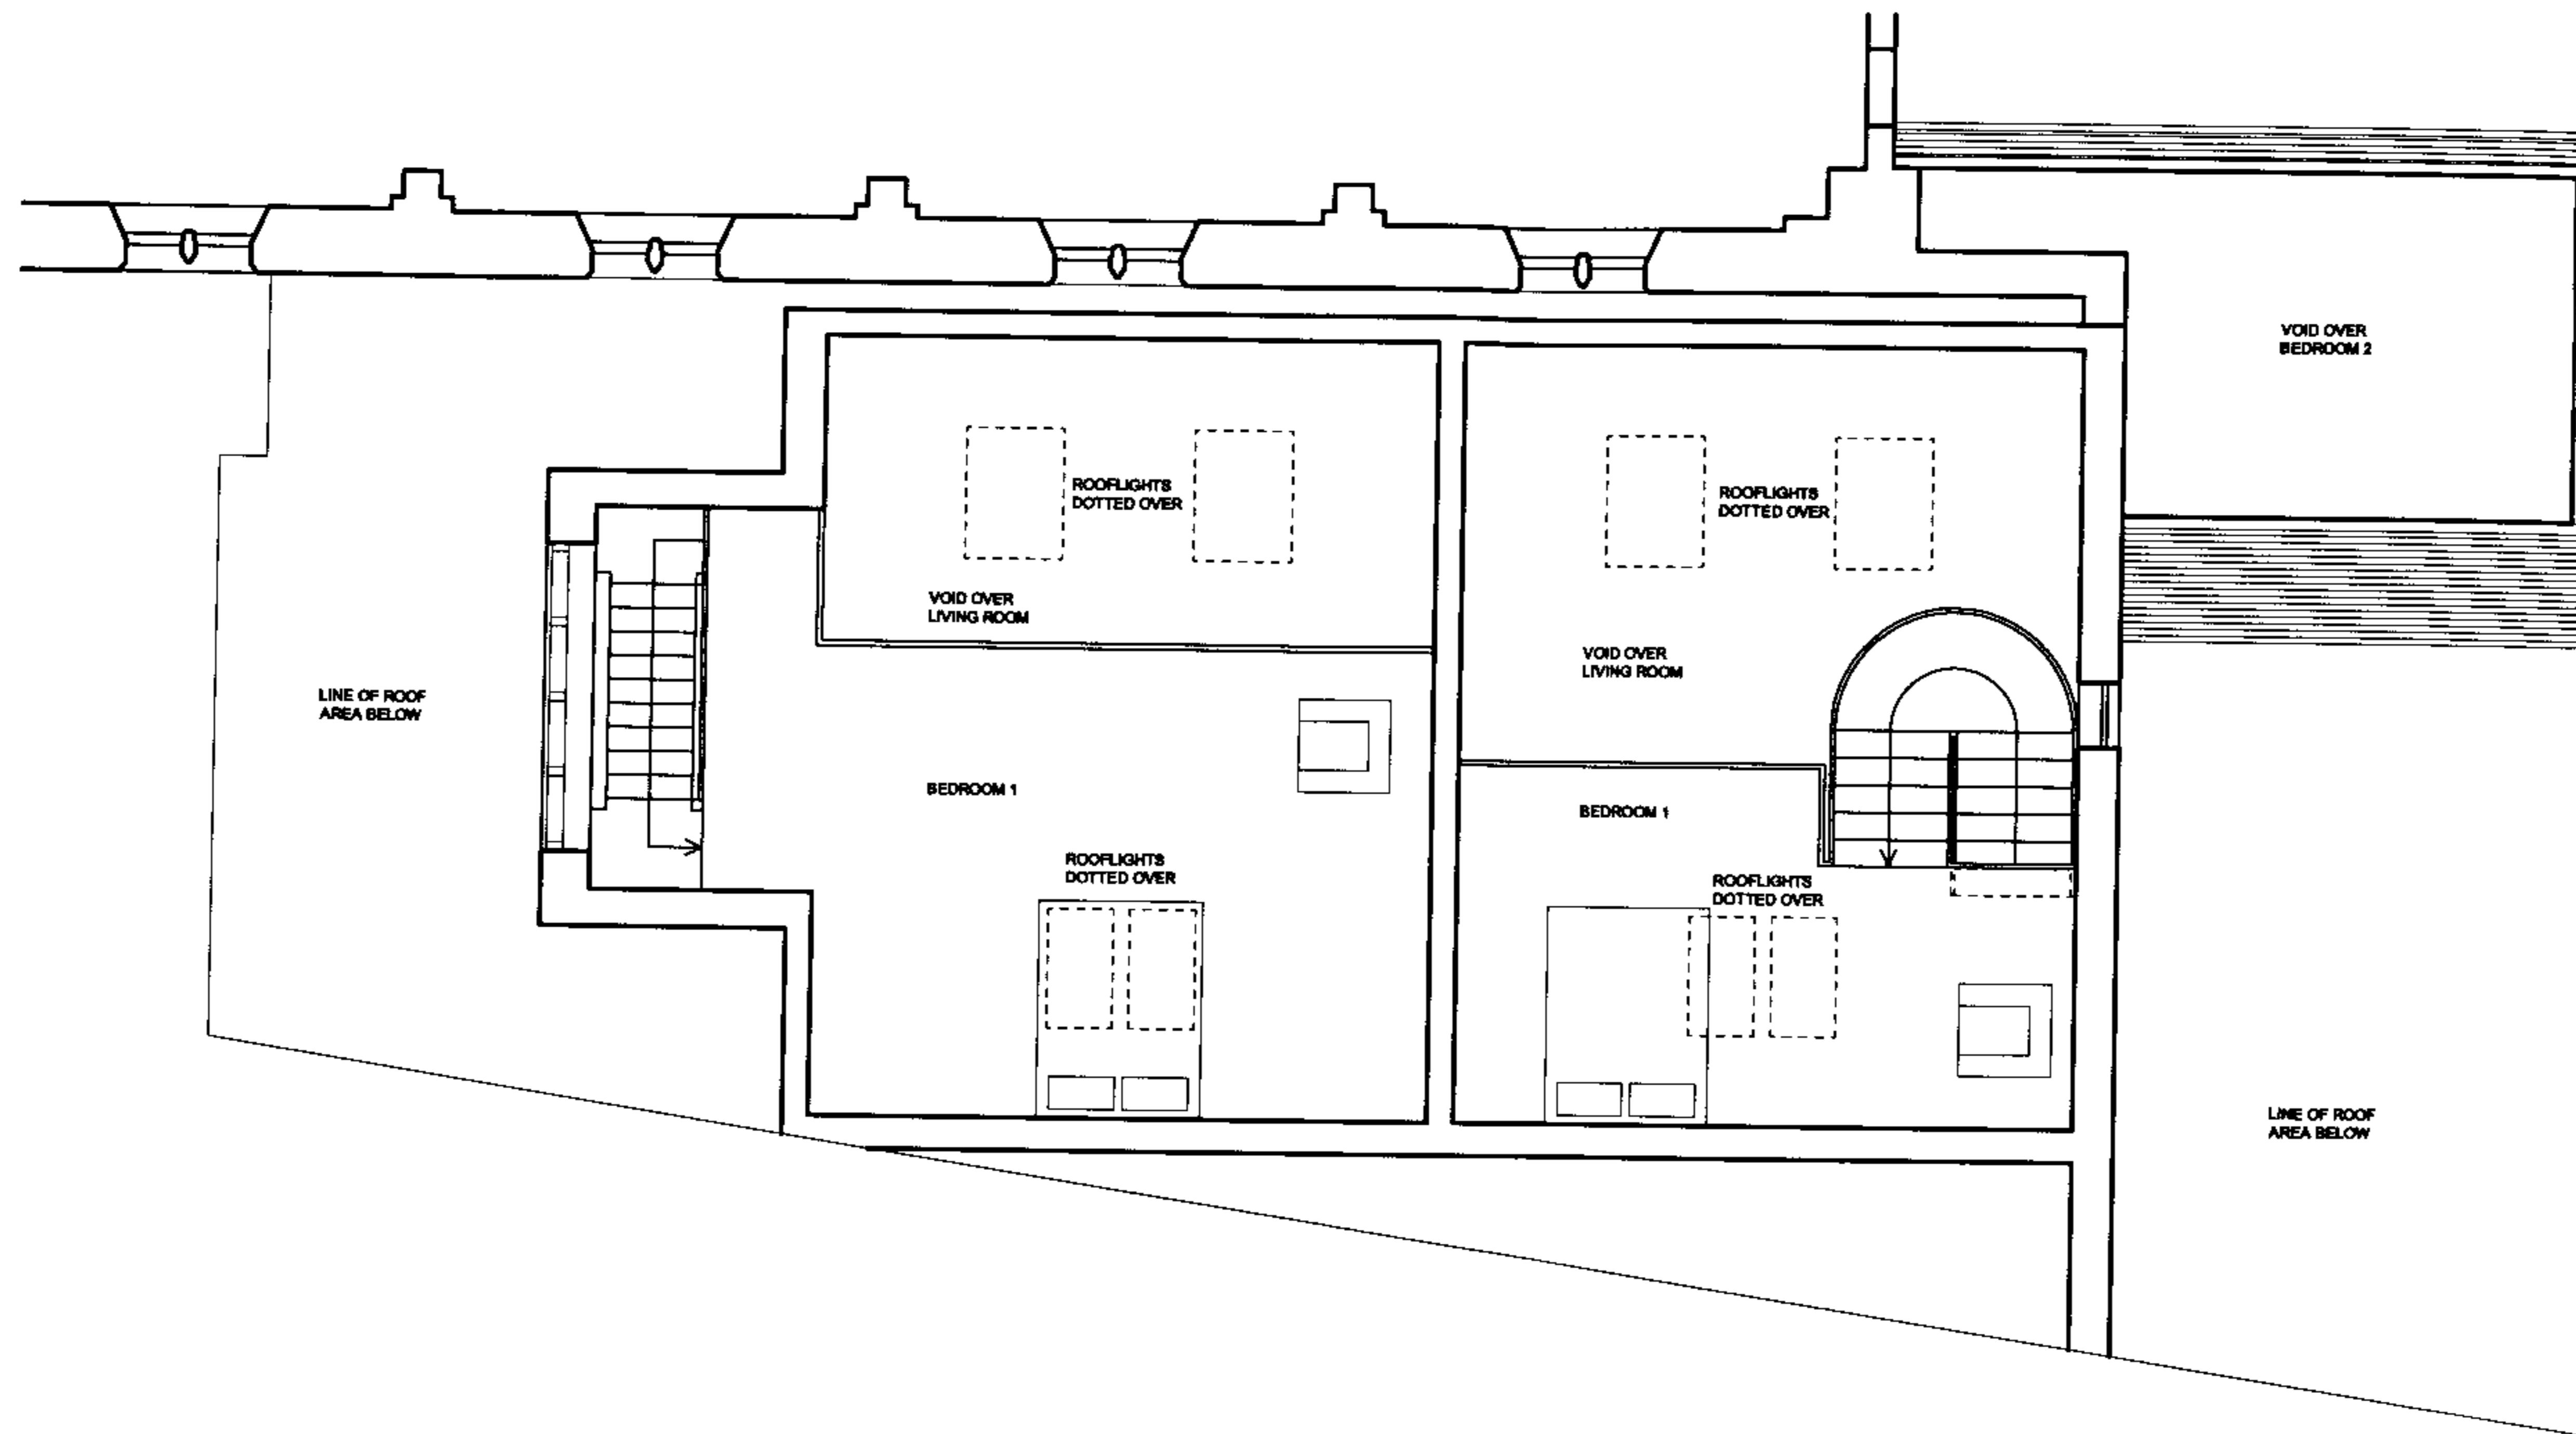

11/11/03 2024 R1
 01/11/03 2023 R1

REVISION	DATE	DRAWN	CHECKED	DESCRIPTION	
CLIENT	OVERWHELM LTD	SCALE	1:100 @ A3	DATE	09.09.03
PROJECT	ALL SOULS SWISS COTTAGE	DRAWN	WR	CHECKED	BA
DRAWING TITLE	FIRST FLOOR PLAN FLATS TO HALL UNITS 1 & 2	JOB NUMBER	7831	DRAWING NO. / REVISION	045

THE CLOVE BUILDING, MAGUIRE STREET, BUTLER'S WHARF, LONDON SE1 2NQ, TEL 020 7397 7171, FAX 020 7397 7172
 © ALL RIGHTS RESERVED REPORT ALL DISCREPANCIES DO NOT SCALE FROM DRAWING CHECK DIMENSIONS ON SITE

