

Drawing Register- Existing/ Proposed Set
Drawing Register at A3

916/01/400

Site Plan
Site Location Plan 1:1250 at A3

916/01/100

Existing

21 Well Road Existing Site Plan
21 Well Road Existing Elevation/ Section 3
21 Well Road Existing Sections 2 & 3
21 Well Road Existing Photographic Survey
21 Well Road Archived Drawings

916/01/101
916/01/102
916/01/103
916/01/110
916/01/112

Demolished

21 Well Road Existing Site Plan showing proposed demolition

916/03/101

Proposed

Plans
21 Well Road Proposed Site Plan
21 Well Road Proposed Basement
21 Well Road Proposed Ground Floor Plan
21 Well Road Proposed First Floor Plan
21 Well Road Proposed Roof Plan

916/02/101
916/02/111
916/02/112
916/02/113
916/02/114

Elevations
21 Well Road Proposed Front Elevation
21 Well Road Proposed Rear Elevation
21 Well Road Proposed Side Elevation- East
21 Well Road Proposed Side Elevation- West
21 Well Road Proposed Long Section

916/02/115
916/02/116
916/02/117
916/02/118
916/02/119

Pender Elevations
21 Well Road Proposed Front Elevation
21 Well Road Proposed Rear Elevation
21 Well Road Proposed Side Elevation- East
21 Well Road Proposed Side Elevation- West
21 Well Road Proposed Sectional Elevation- West

916/02/121
916/02/122
916/02/123
916/02/124
916/02/125

Section
21 Well Road Proposed Section

916/02/201

3D Visualisation
21 Well Road West
21 Well Road South West
21 Well Road South East
21 Well Road South

916/02/301
916/02/302
916/02/303
916/02/304

DO NOT SCALE FROM THIS DRAWING
ALL DIMENSIONS ARE TO BE CHECKED ON SITE
THIS DRAWING IS TO BE READ IN CONJUNCTION WITH ALL CORRELATING INFORMATION
MAY AND MUST RETAIN THE COPYRIGHT OF ALL INFORMATION WITHIN THIS DRAWING

NOTES

2003/ 21 16/ C

2003/ 21 15/ P

Rev	Description	Date
-----	-------------	------

DRAWING STATUS
For Planning
Issued only for purpose indicated



MAK Architects
25 - 27, Chancery Lane, London EC2M 3EA
020 7410 0000 020 7410 0001 020 7410 0002
www.makarchitects.co.uk

JOB
TITLE 21 Well Road, London NW3

DRAWING
TITLE
Drawing Register


Scale	nts	Drawn by	NC
Date	September 2003	Checked by	XX

Drawing No.	Rev.
916/01/400	A.

DO NOT SCALE FROM THIS DRAWING
ALL DIMENSIONS ARE TO BE CHECKED ON SITE
THIS DRAWING IS TO BE READ IN CONJUNCTION WITH ALL CONSULTANT'S INFORMATION
MAK ASSUMES NO RESPONSIBILITY FOR THE ACCURACY OF ANY INFORMATION NOT ON THIS DRAWING

NOTES

2003/2116/C
2003/2115/P

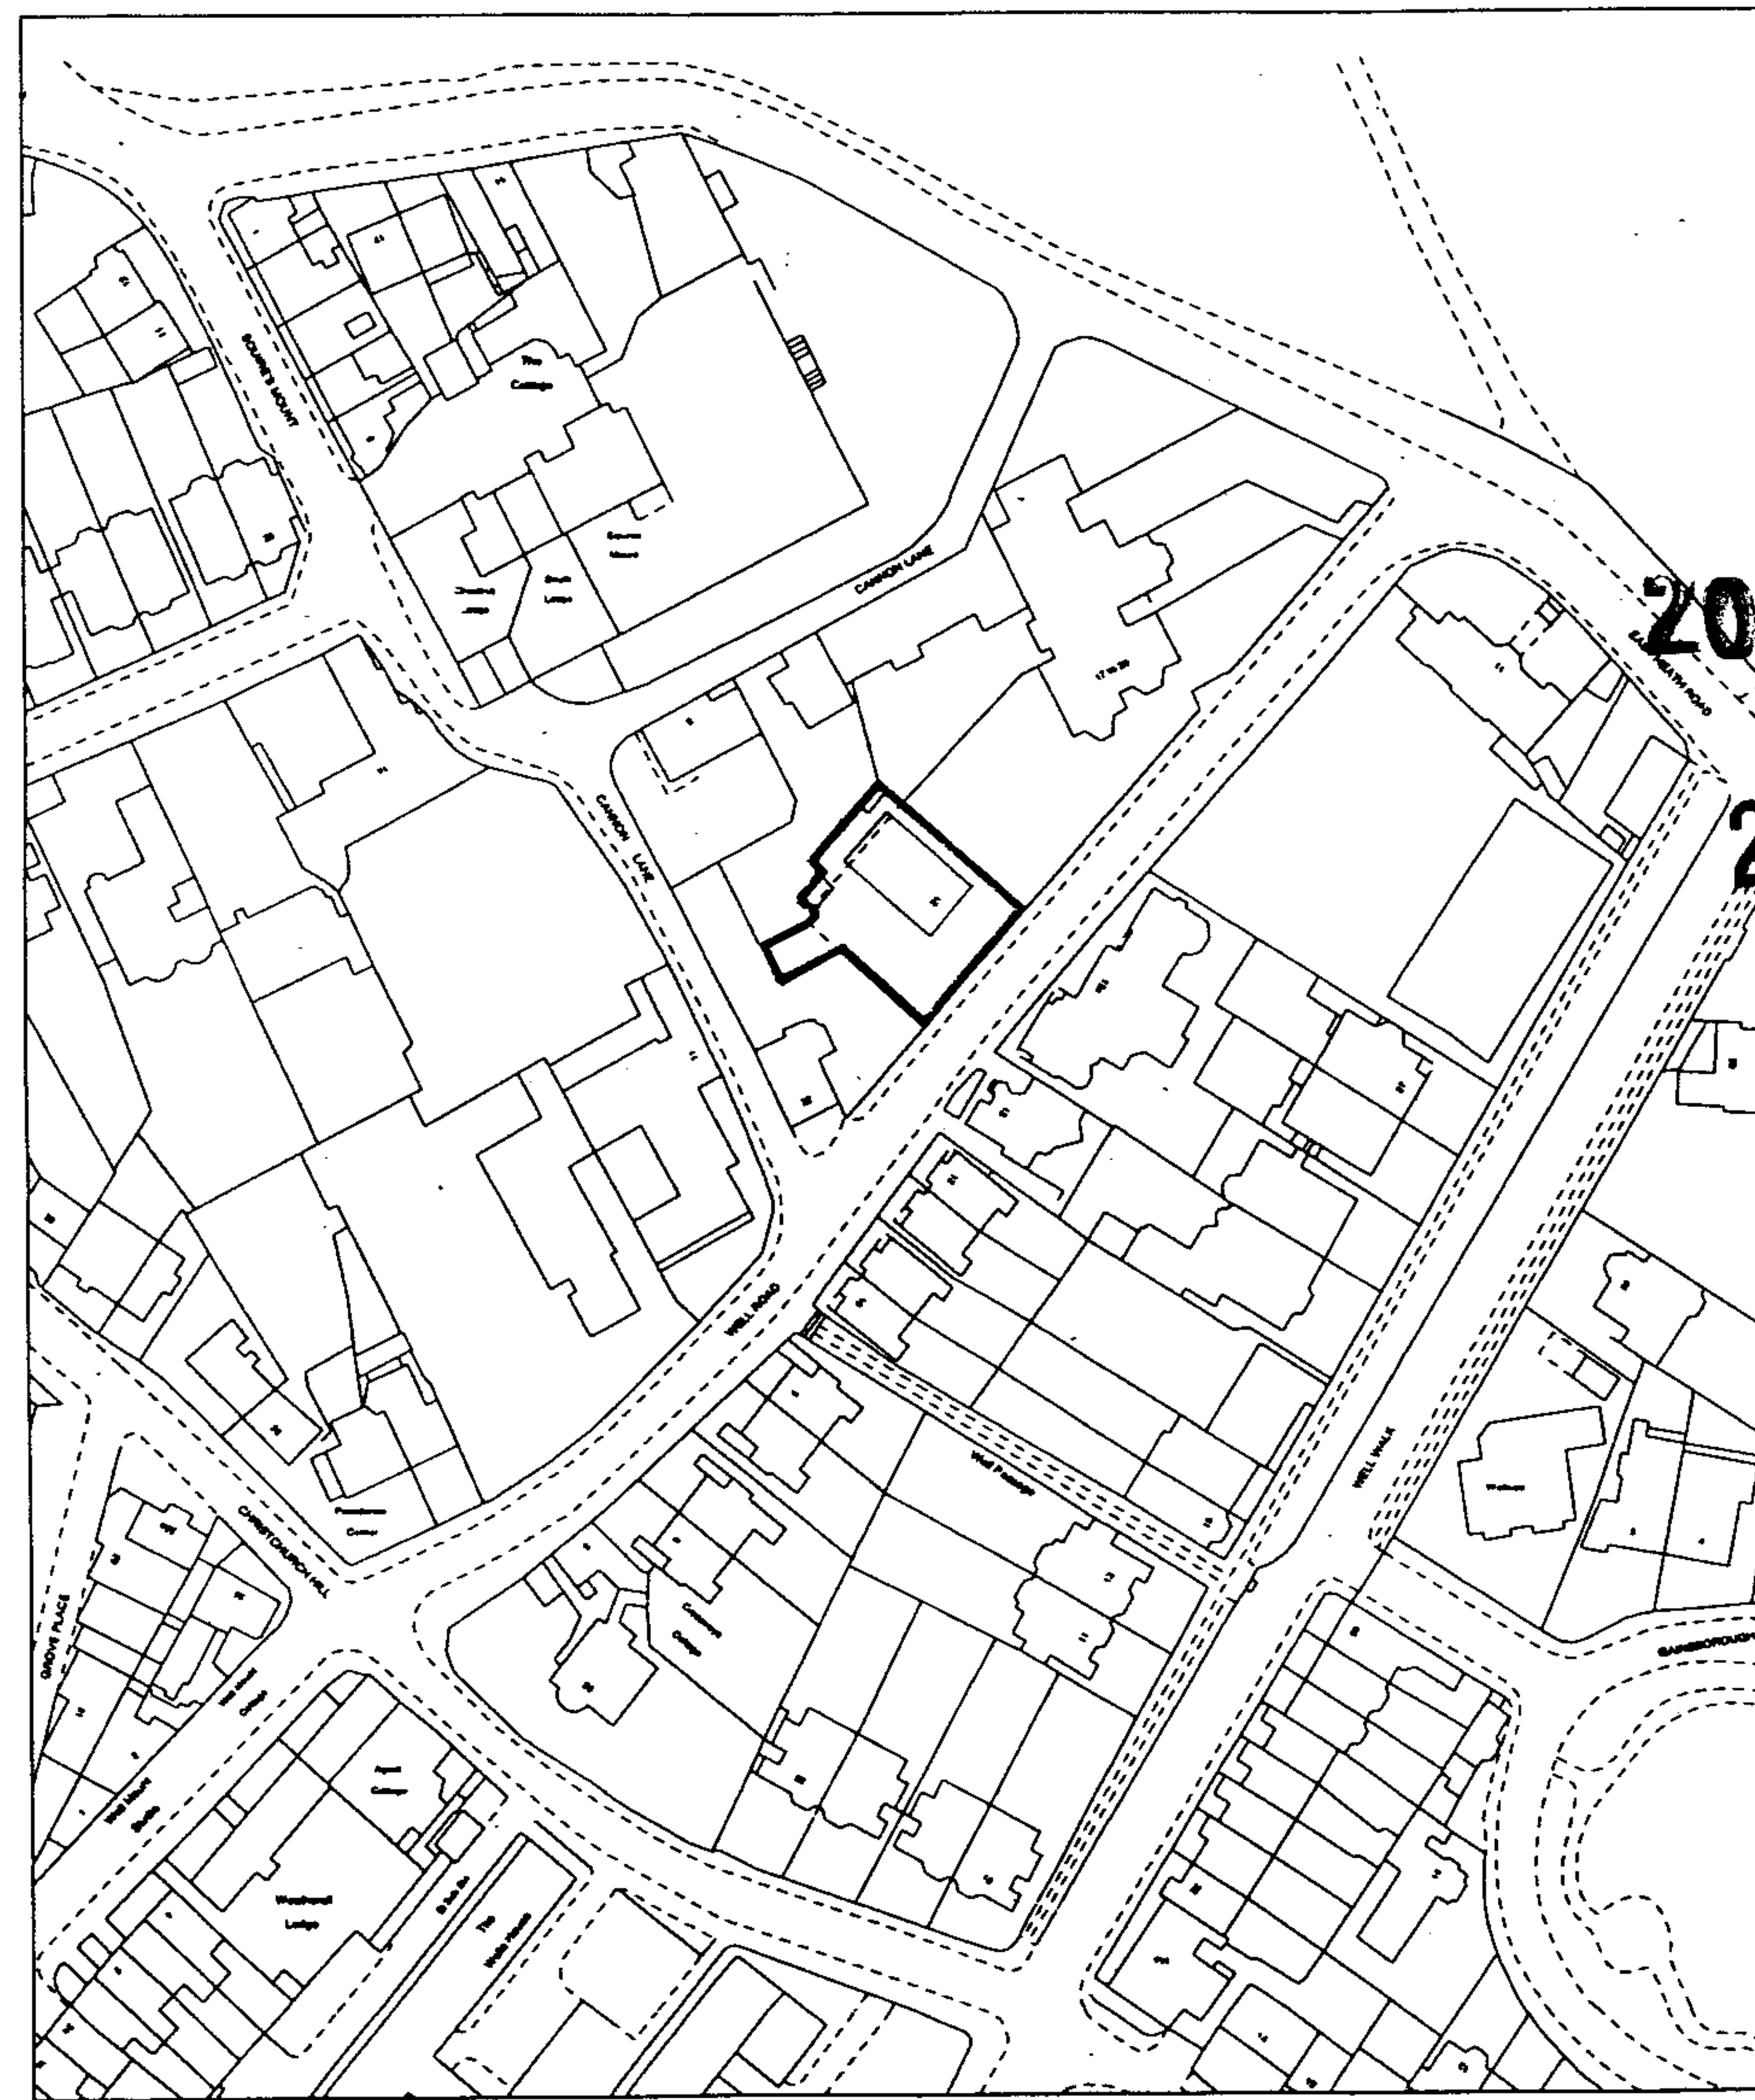

Site Location Plan- 1:1250 @ A3

Rev	Description	Date
-----	-------------	------

DRAWING STATUS
For Planning
Issued only for purpose indicated



MAK Architects
10-17, Chancery Lane Square, London, EC2M 1EA
Tel: 020 7490 7490 Fax: 020 7490 7491
E: info@makarchitects.co.uk
www.makarchitects.co.uk

JOB TITLE
21 Well Road

DRAWING TITLE
Site Location Plan

Scale	1:1250 @ A3	Drawn by	NC
Date	September 2003	Checked by	XXX

Drawing No.	Rev.
916/01/100	0.