


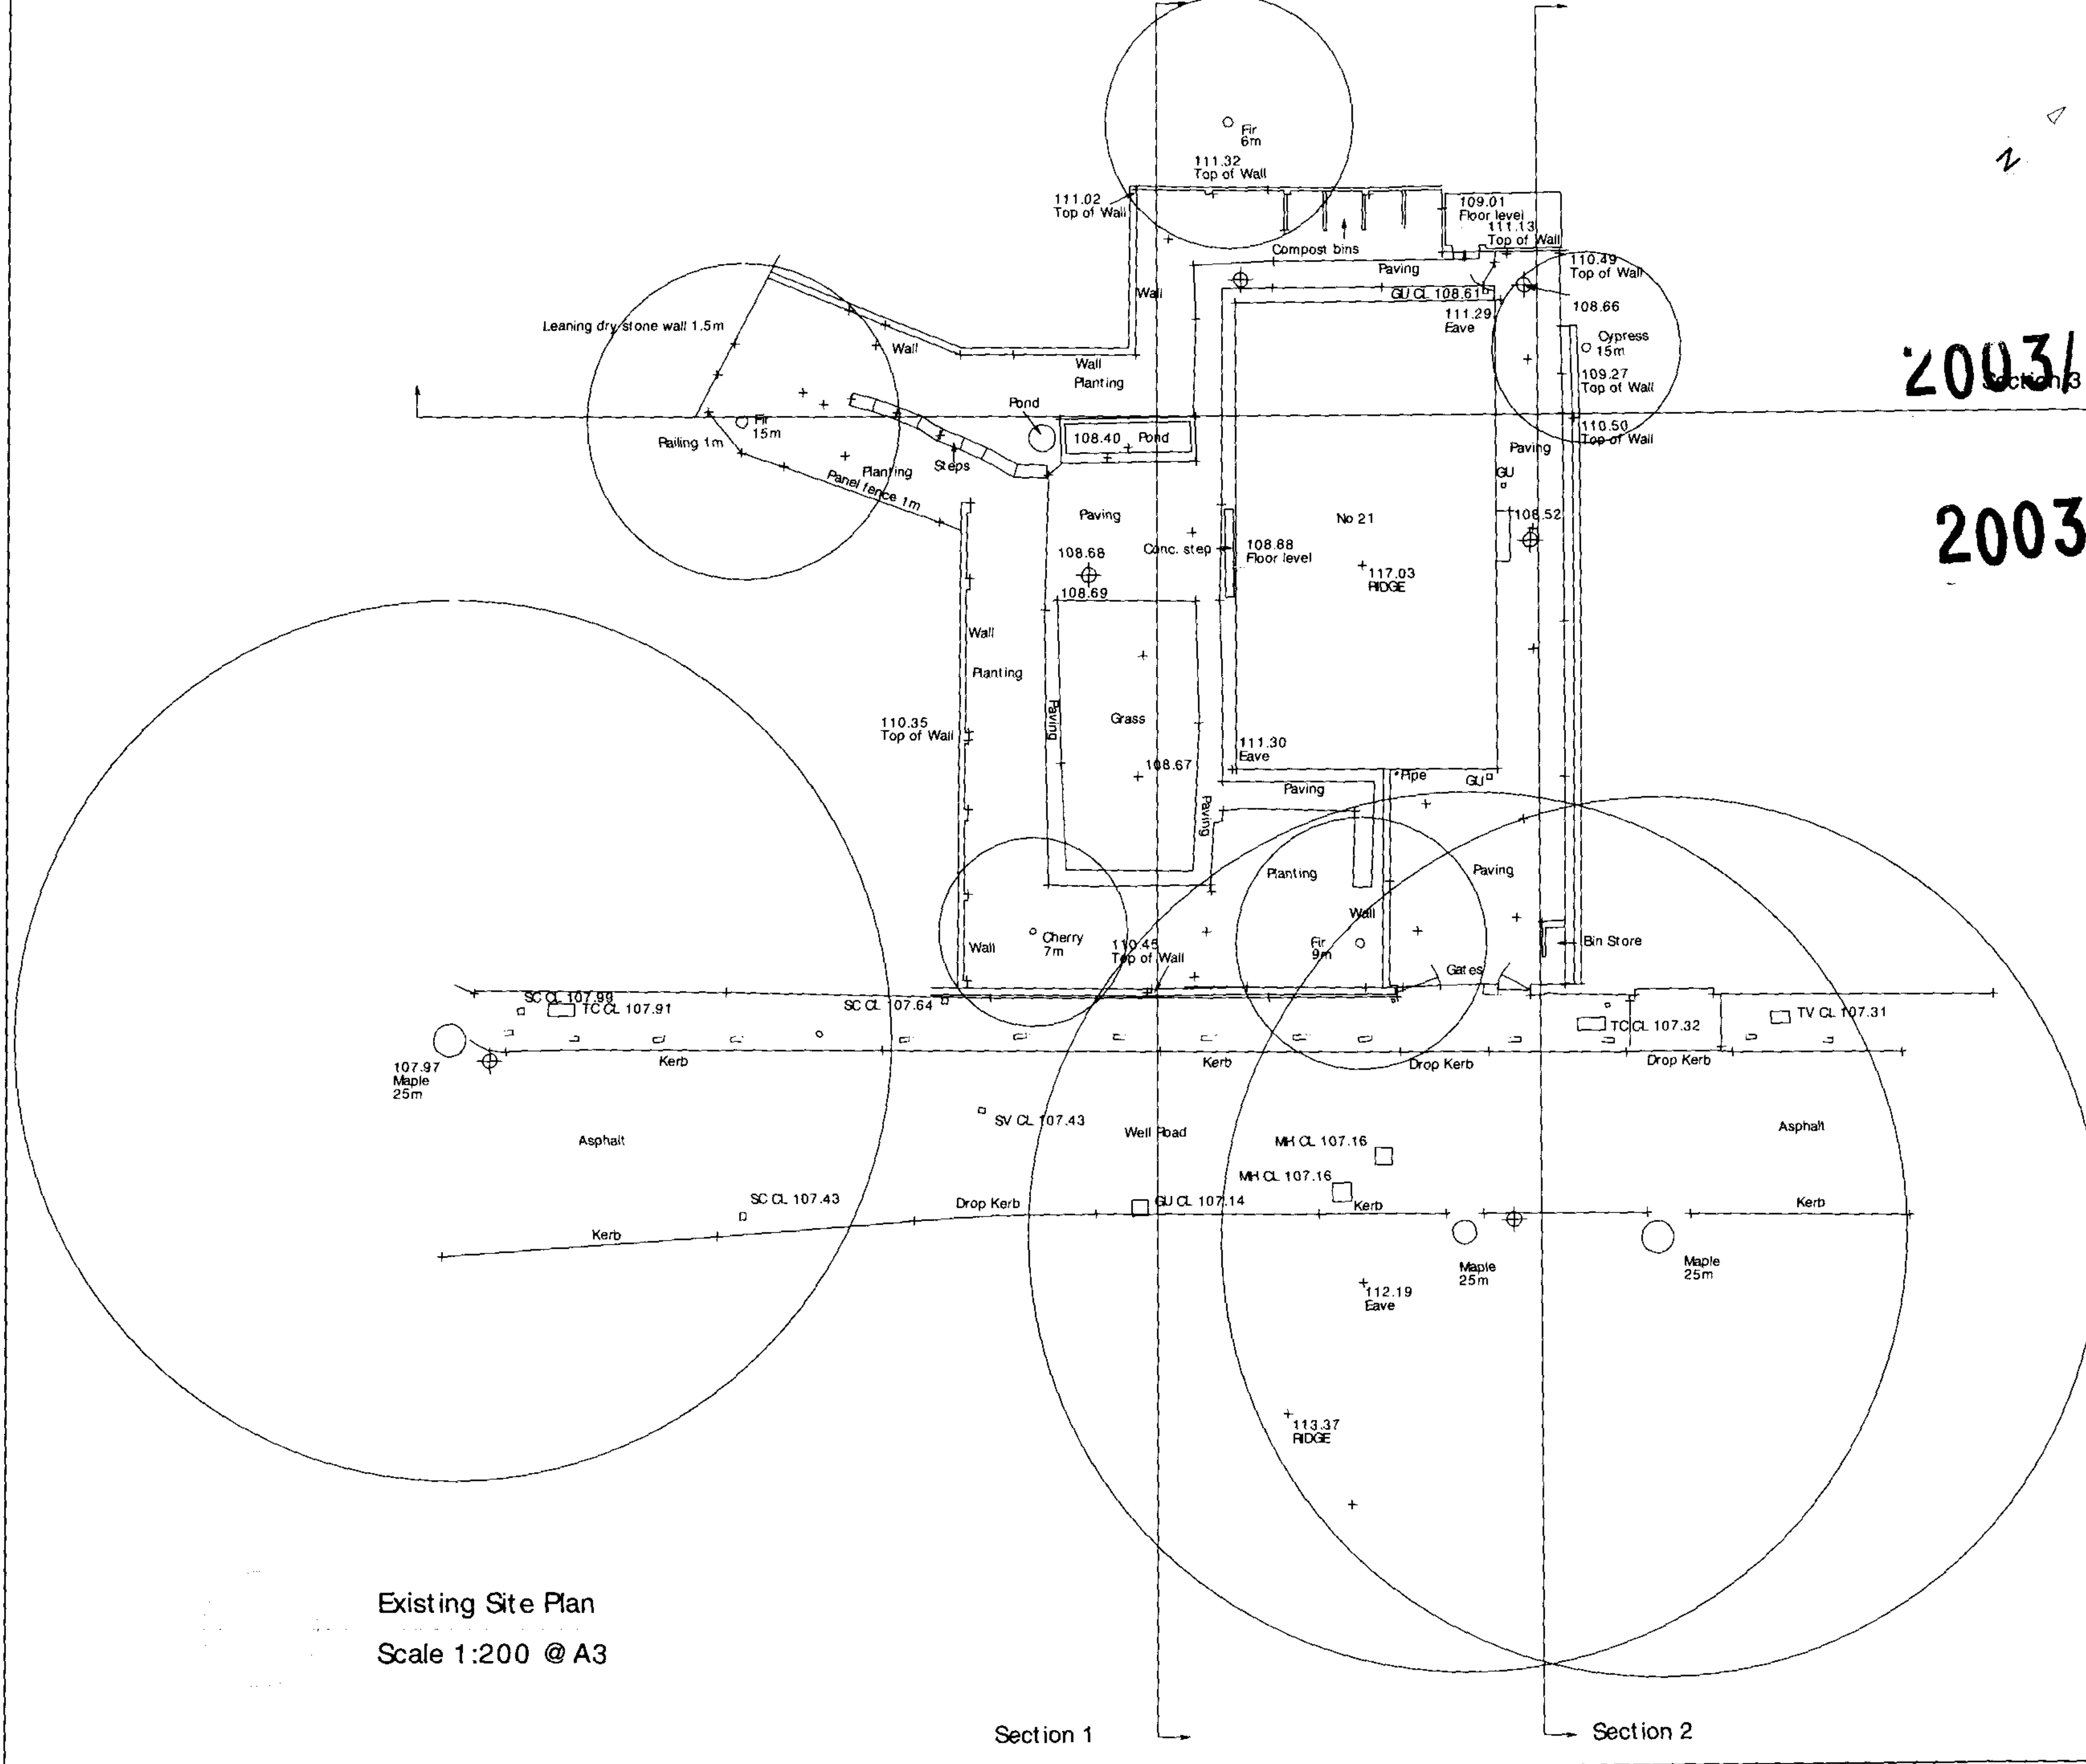

Existing Site Plan
Scale 1:200 @ A3

NOTES

2003/2116/C
2003/2115/P

ABBREVIATION LIST

AV	AIR VALVE
B	BOLLARD
CL	COVER LEVEL
ECB	ELECTRIC CABLE CABINET
ECP	ELECTRIC CABLE PIT
EP	ELECTRICITY POLE
ER	EARTH ROD
FAI	FRESH AIR INLET
FH	FIRE HYDRANT
G	GULLY
GC	GAS COCK
IL	INVERT LEVEL
LC	LAMP COLUMN
M	SERVICE MARKER
MH	MANHOLE COVER
RS	ROAD SIGN
RWP	RAIN WATER PIPE
SC	STOP COCK
SV	STOP VALVE
SVP	SOIL AND VENT PIPE
TCB	TELEPHONE CABLE CABINET
TOP	TELEPHONE CABLE PIT
TP	TELEPHONE POLE
TV	CABLE TV
UTL	UNABLE TO LIFT
WM	WATER METER
WO	WASH OUT

Rev Description Date

DRAWING STATUS
For Planning
Issued only for purpose indicated



JOB TITLE 21 Well Road


DRAWING TITLE Site Plan- Existing

Scale 1:200 @ A3 Drawn by NC


Date September 2003 Checked by xxx

Drawing No. 916/01/101 Rev. 0.

File B1216

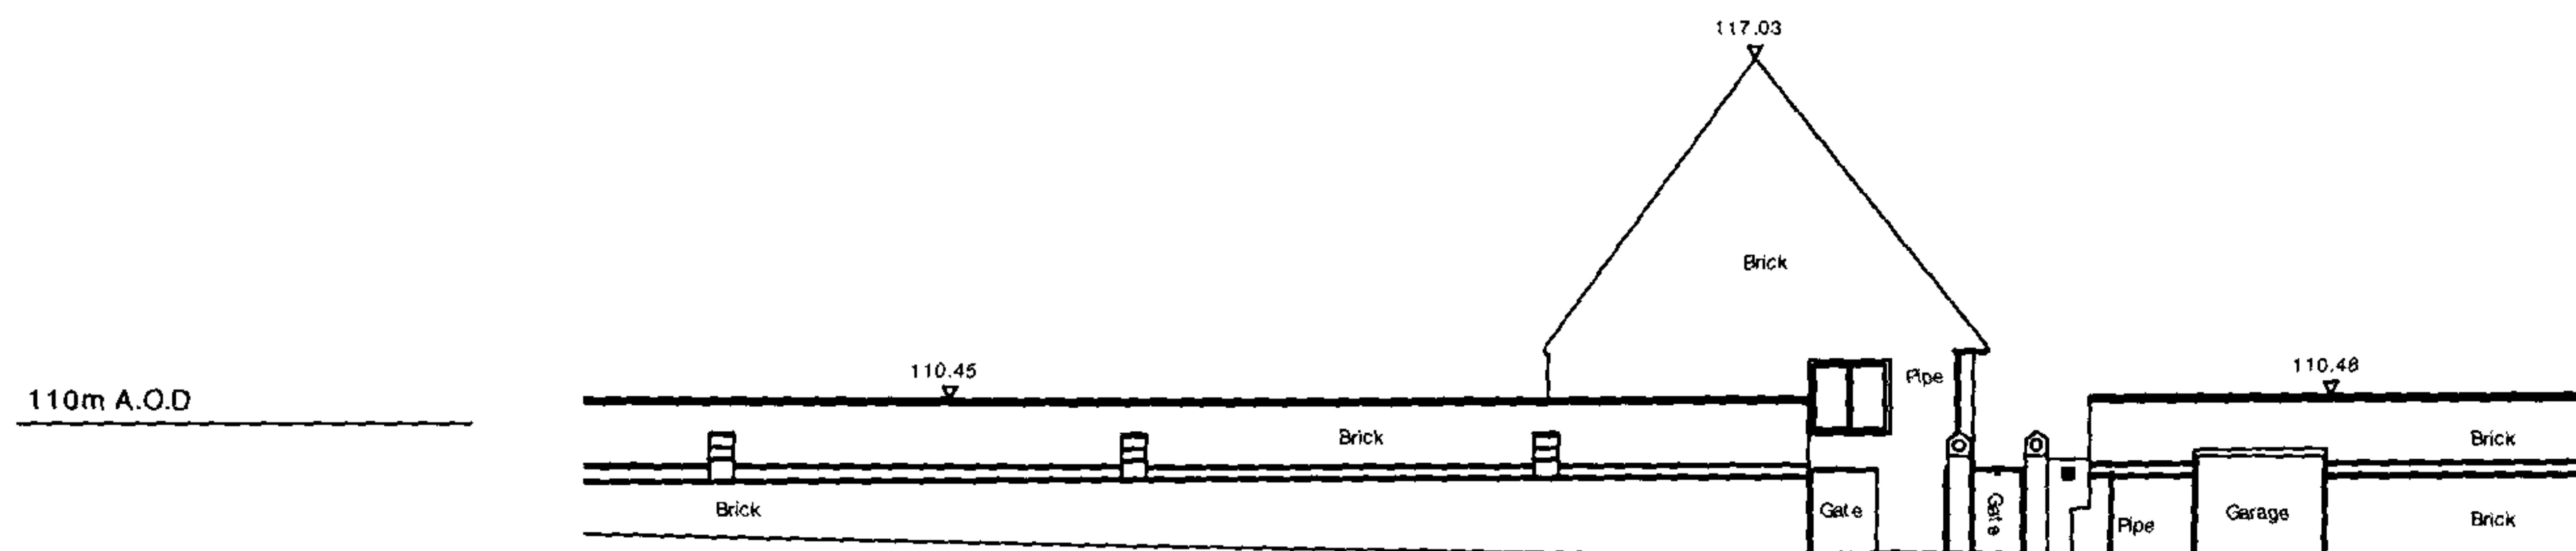

01 Existing Elevation
Scale 1:200 @ A3

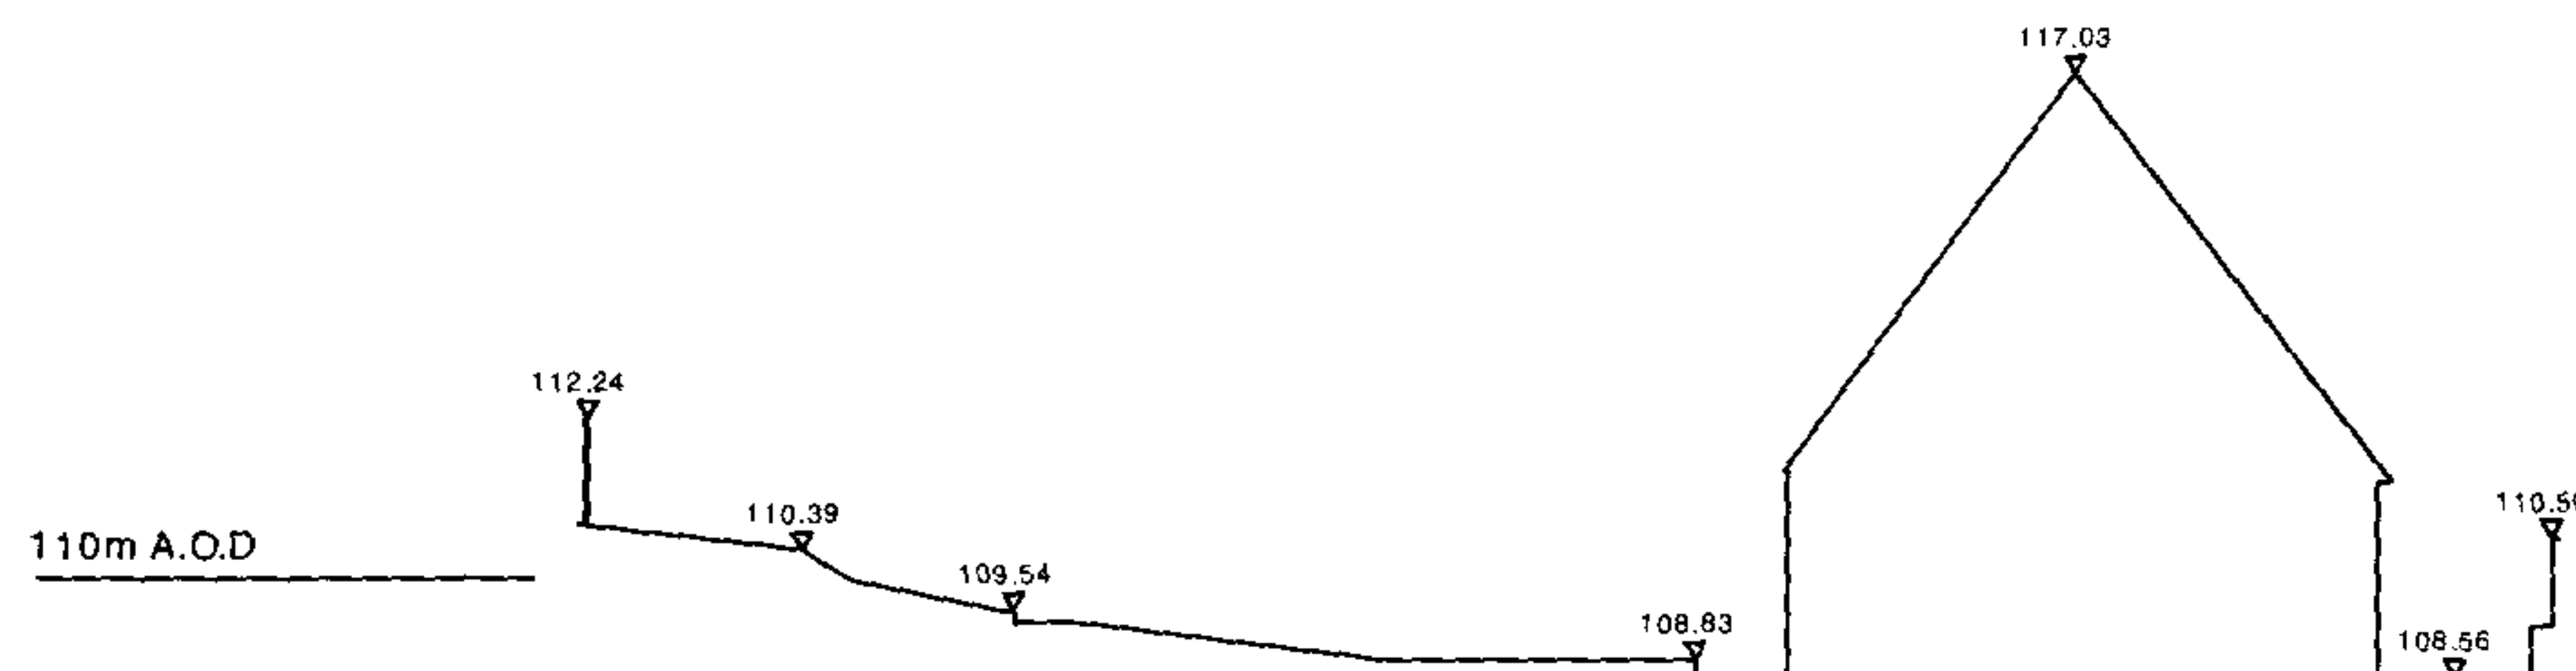

02 Section 3 - Existing
Scale 1:200 @ A3

2003/2116/C
2003/2115/P

NOTES

ABBREVIATION LIST

AV	AIR VALVE
B	BOLLARD
CL	COVER LEVEL
ECB	ELECTRIC CABLE CABINET
EDP	ELECTRIC CABLE PIT
EP	ELECTRICITY POLE
ER	EARTH ROD
FAI	FRESH AIR INLET
FH	FIRE HYDRANT
G	GULLY
GC	GAS COCK
IL	INVERT LEVEL
LC	LAMP COLUMN
M	SERVICE MARKER
MH	MANHOLE COVER
RS	ROAD SIGN
RWP	RAIN WATER PIPE
SC	STOP COCK
SV	STOP VALVE
SVP	SOIL AND VENT PIPE
TCB	TELEPHONE CABLE CABINET
TOP	TELEPHONE CABLE PIT
TP	TELEPHONE POLE
TV	CABLE TV
UTL	UNABLE TO LIFT
WM	WATER METER
WO	WASH OUT

Rev	Description	Date
DRAWING STATUS		
For Planning		
Issued only for purpose indicated		
MAK		
MAK Engineering Ltd 31-33, Chiswick Road, Uxbridge, Middlesex, U.K. Tel: 01895 830000 Fax: 01895 830001 E-mail: info@mak.co.uk Website: www.mak.co.uk		
JOB TITLE		
21 Well Road		
DRAWING TITLE		
Existing Elevation & Section 3		
Scale	1:200 @ A3	Drawn by
Date	September 2003	Checked by
Drawing No.	916/01/102	Rev.
File Ref	XX	0.


DO NOT SCALE FROM THIS DRAWING
ALL DIMENSIONS ARE TO BE CHECKED ON SITE
THIS DRAWING IS TO BE READ IN CONJUNCTION WITH ALL CORRELATING INFORMATION
MAK AND ITS RETAIN THE COPYRIGHT OF ALL INFORMATION WITHIN THIS DRAWING

NOTES

2003/2116/C


2003/2115/P

110m A.O.D

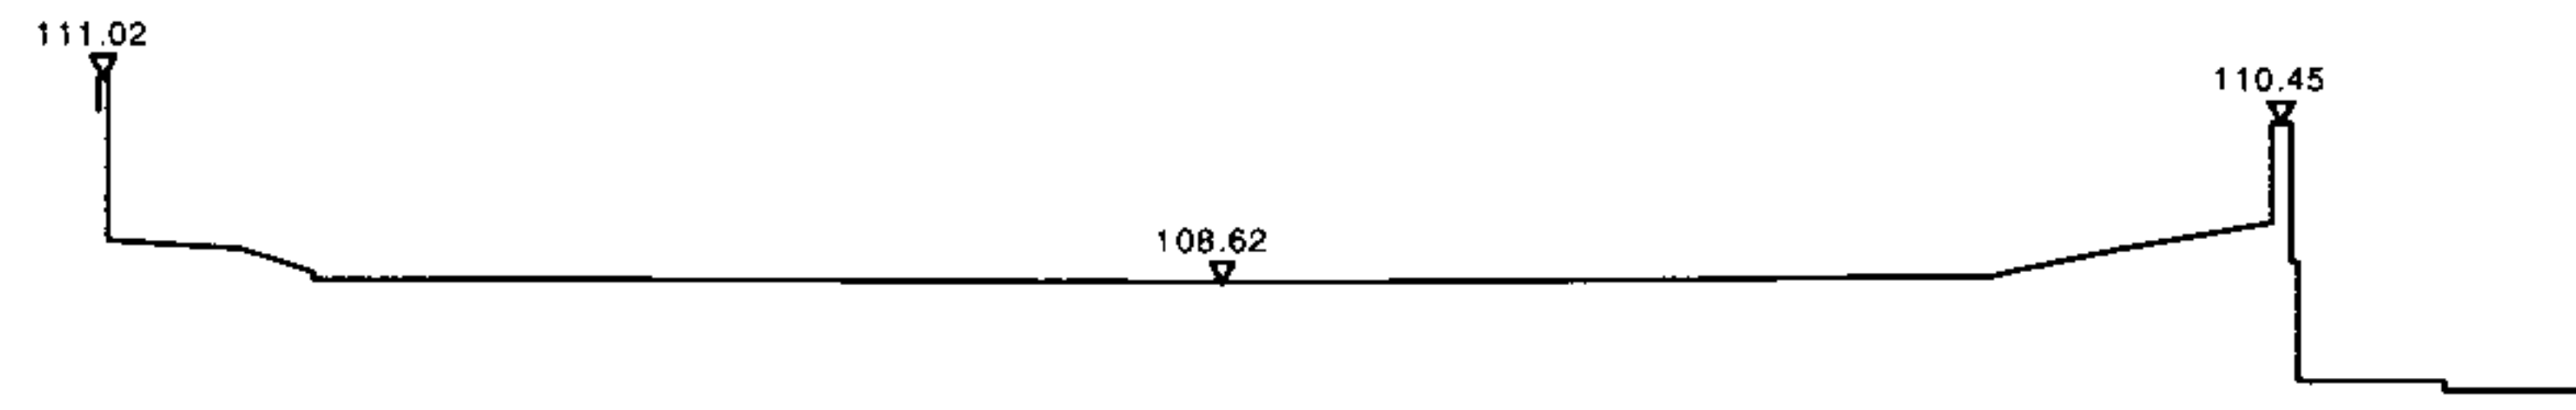


01 Section 1 - Existing
Scale 1:200 @ A3

580mE

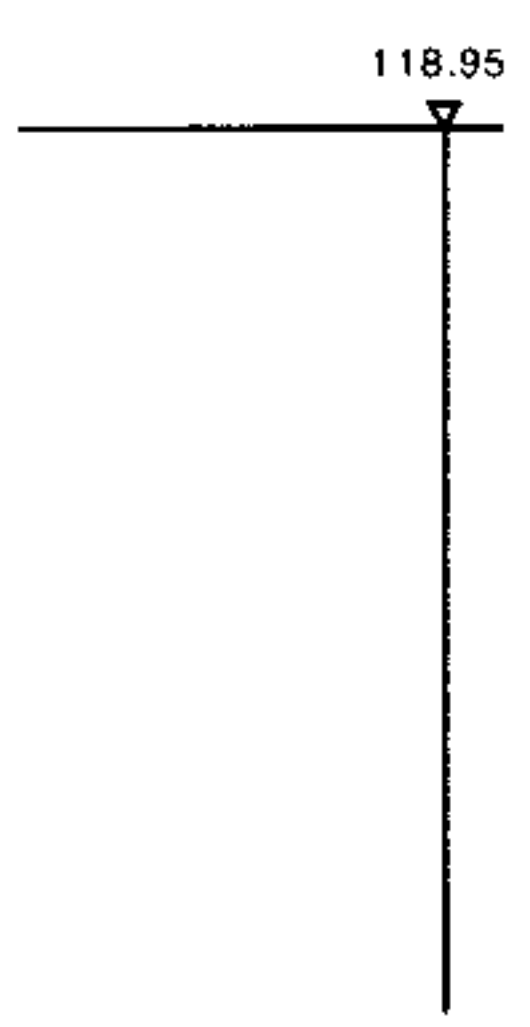

110m A.O.D

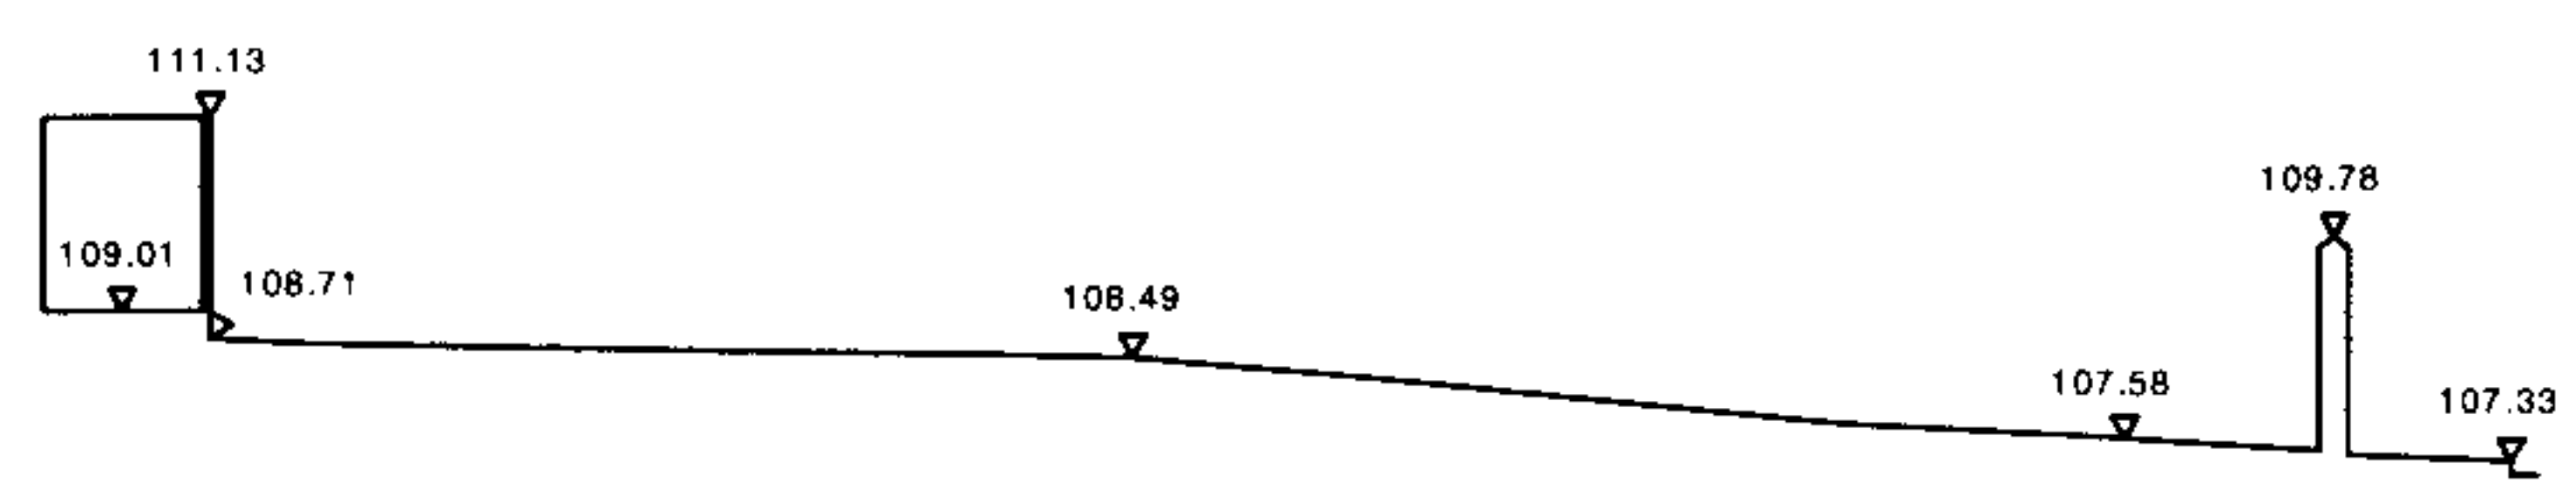

02 Section 2 - Existing
Scale 1:200 @ A3

ABBREVIATION LIST

AV	AIR VALVE
B	BOLLARD
CL	COVER LEVEL
ECB	ELECTRIC CABLE CABINET
ECP	ELECTRIC CABLE PIT
EP	ELECTRICITY POLE
ER	EARTH ROD
FAI	FRESH AIR INLET
FH	FIRE HYDRANT
G	GULLY
GC	GAS COCK
IL	INVERT LEVEL
LC	LAMP COLUMN
M	SERVICE MARKER
MH	MANHOLE COVER
RS	ROAD SIGN
RWP	RAIN WATER PIPE
SC	STOP COCK
SV	STOP VALVE
SVP	SOIL AND VENT PIPE
TCB	TELEPHONE CABLE CABINET
TCP	TELEPHONE CABLE PIT
TP	TELEPHONE POLE
TV	CABLE TV
UTL	UNABLE TO LIFT
WM	WATER METER
WO	WASH OUT

Rev	Description	Date
-----	-------------	------

DRAWING STATUS
For Planning
Issued only for purpose indicated

MAK

MAK & SONS
31-37 Church Lane, Warrington, Cheshire, WA9 7PA
Tel: 01925 730011 Fax: 01925 730012
www.mak.co.uk


JOB TITLE 21 Well Road

DRAWING TITLE Existing Sections 1 & 2

Scale 1:200 @ A3	Drawn by NC
Date September 2003	Checked by XXX

Drawing No. 916/01/103	Rev. 0.
------------------------	---------

File Ref: XX

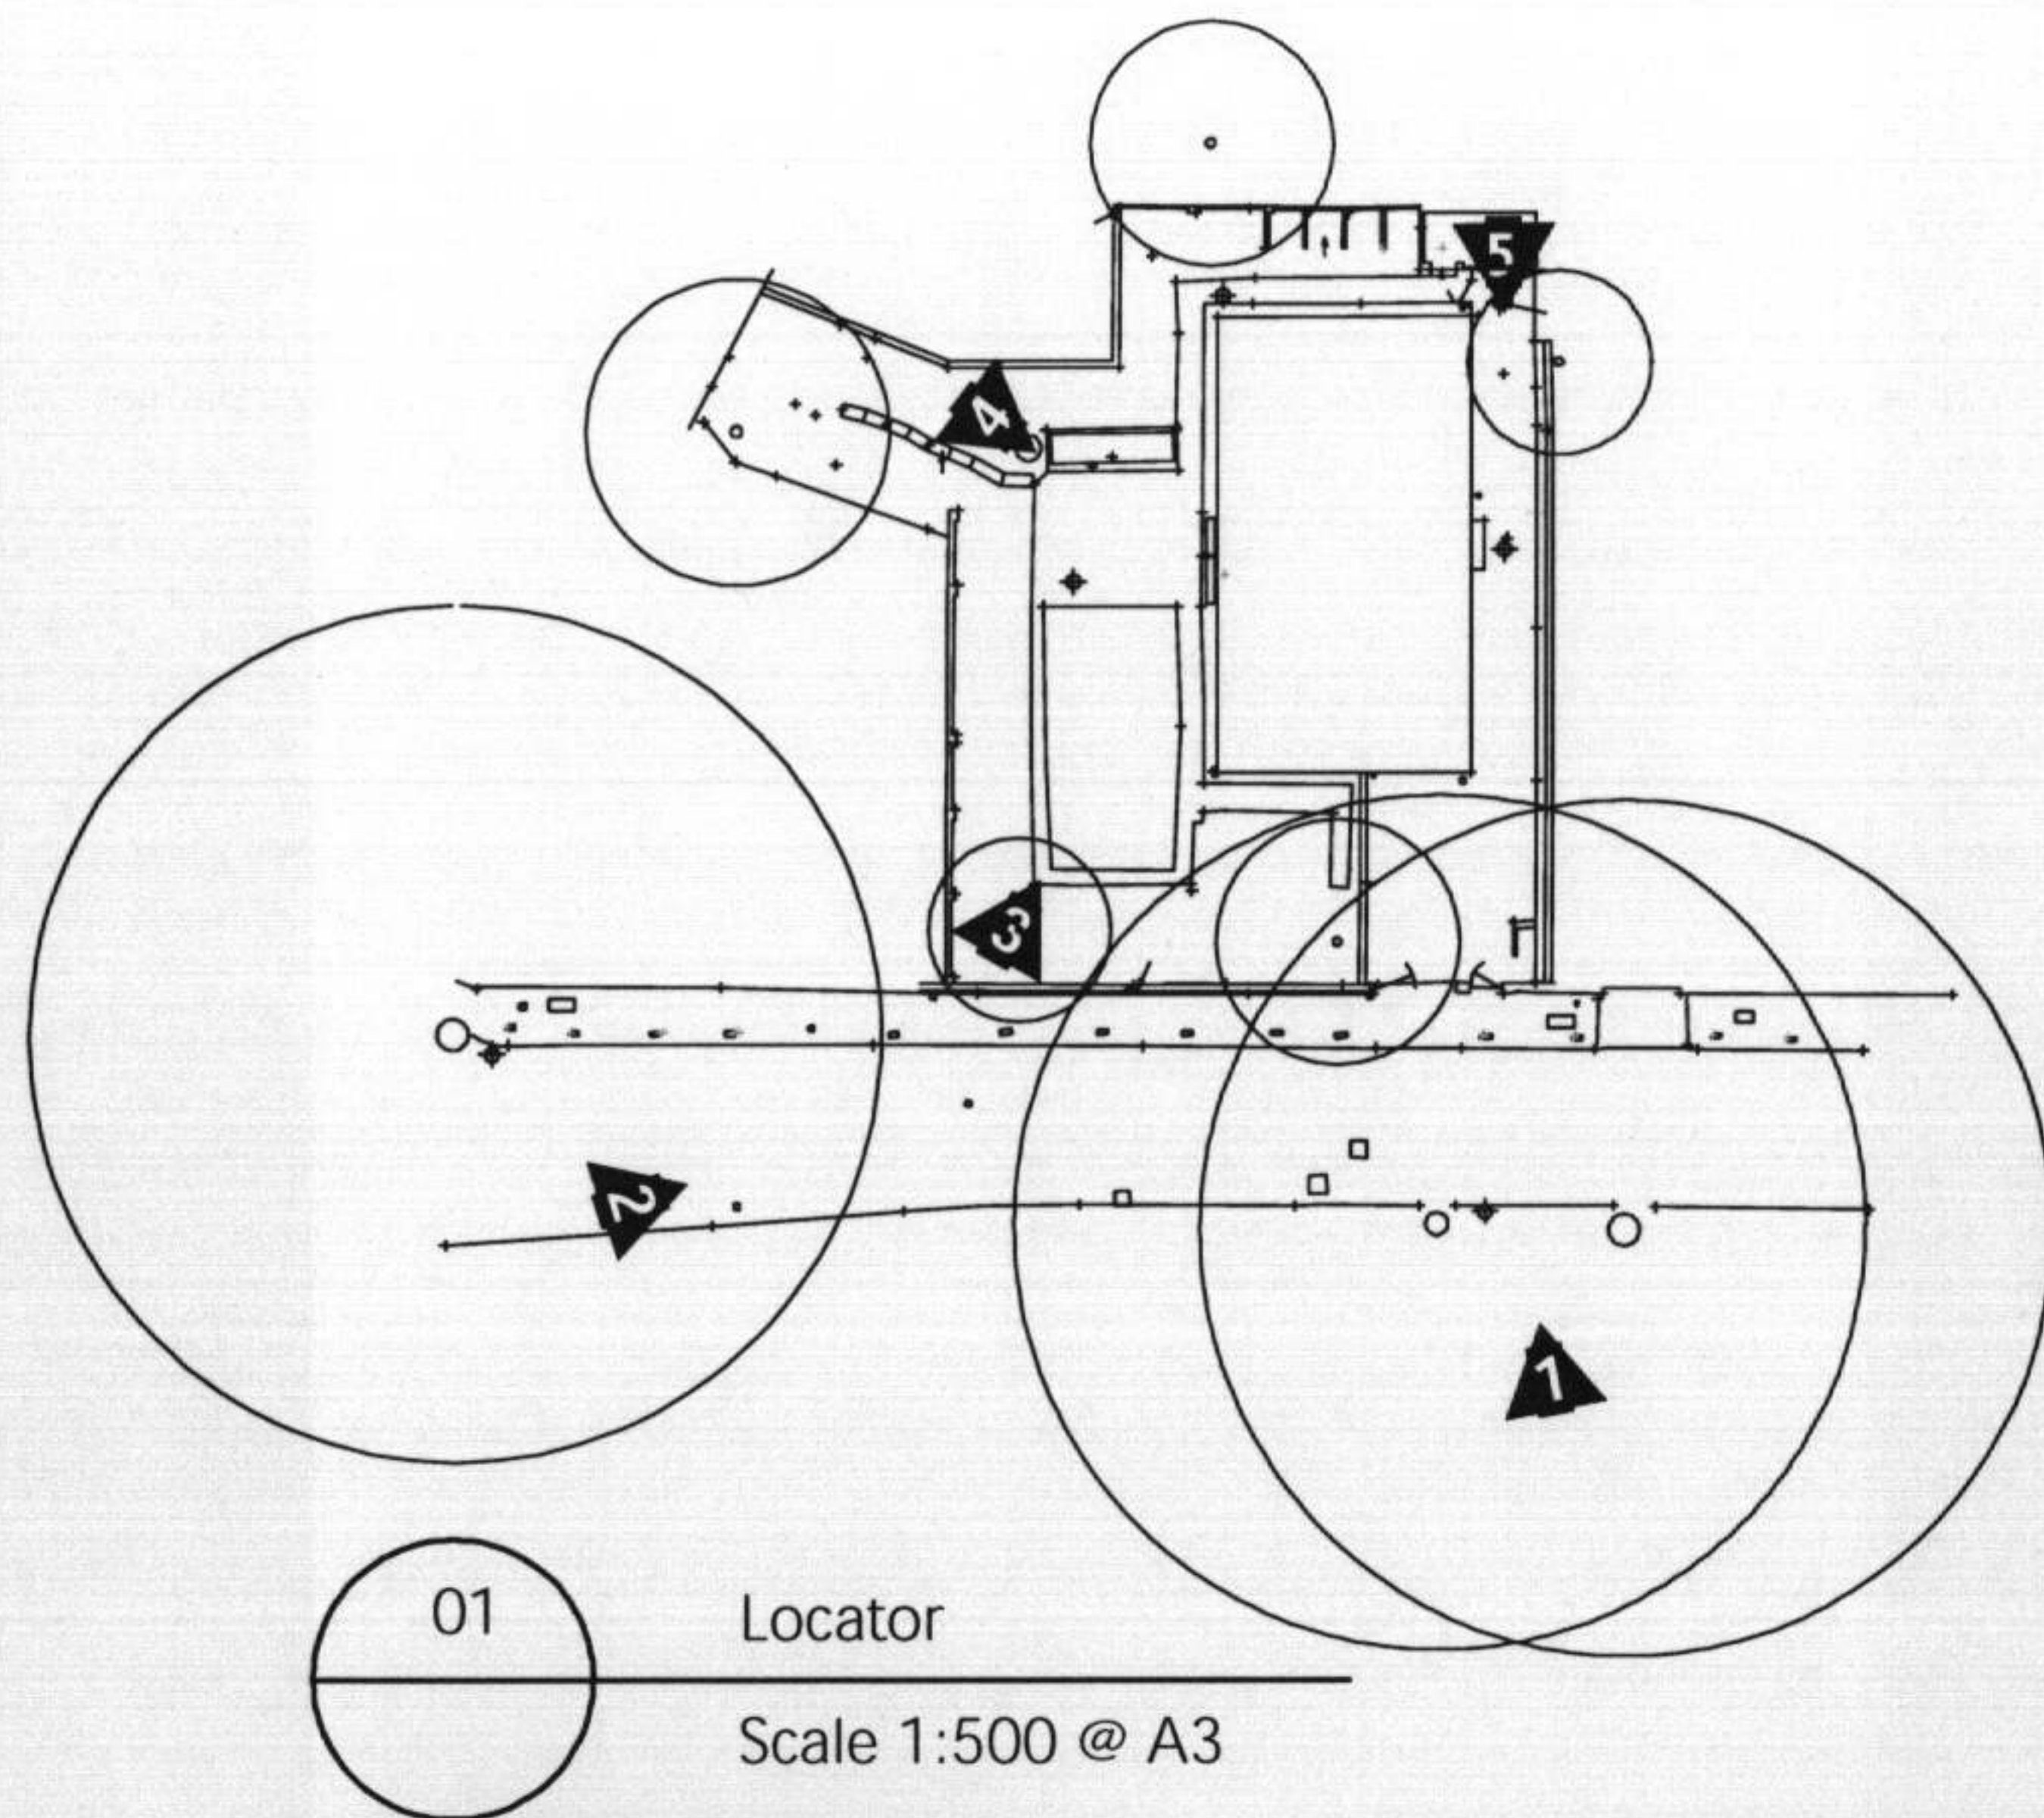

DO NOT SCALE FROM THIS DRAWING
ALL DIMENSIONS ARE TO BE CHECKED ON SITE
THE DRAWING IS TO BE READ IN CONJUNCTION WITH ALL CONSULTANT'S INFORMATION
MAK ARCHITECTS RETAIN THE COPYRIGHT OF ALL INFORMATION WITHIN THIS DRAWING

NOTES

2003/ 21 15/P

Rev	Description	Date
DRAWING STATUS		
For Planning		
Issued only for purpose indicated		
		
MAK Architects 33 - 37 Charterhouse Square London EC1M 6EA t +44 (0)20 7600 5151 f +44 (0)20 7600 1092 e design@makarchitects.co.uk www.makarchitects.co.uk		
JOB TITLE	21 Well Road	
DRAWING TITLE	Photo Survey - Existing	
Scale	NTS	Drawn by XXX
Date	September 2003	Checked by XXX
Drawing No.	916/01/110	Rev. 0.
File Ref	XX	




2003/ 21 16/C

DO NOT SCALE FROM THIS DRAWING
ALL DIMENSIONS ARE TO BE CHECKED ON SITE
THIS DRAWING IS TO BE READ IN CONJUNCTION WITH ALL CONSULTANTS INFORMATION
MAK ALWAYS RETAINS THE COPYRIGHT OF ALL INFORMATION ATTACHED TO THIS DRAWING


NOTES

Drawings relating to the existing house as drawn by Sheheard Epstein & Hunter, Architects in November 1977.


The proposed scheme intends to demolish the entire existing structure.

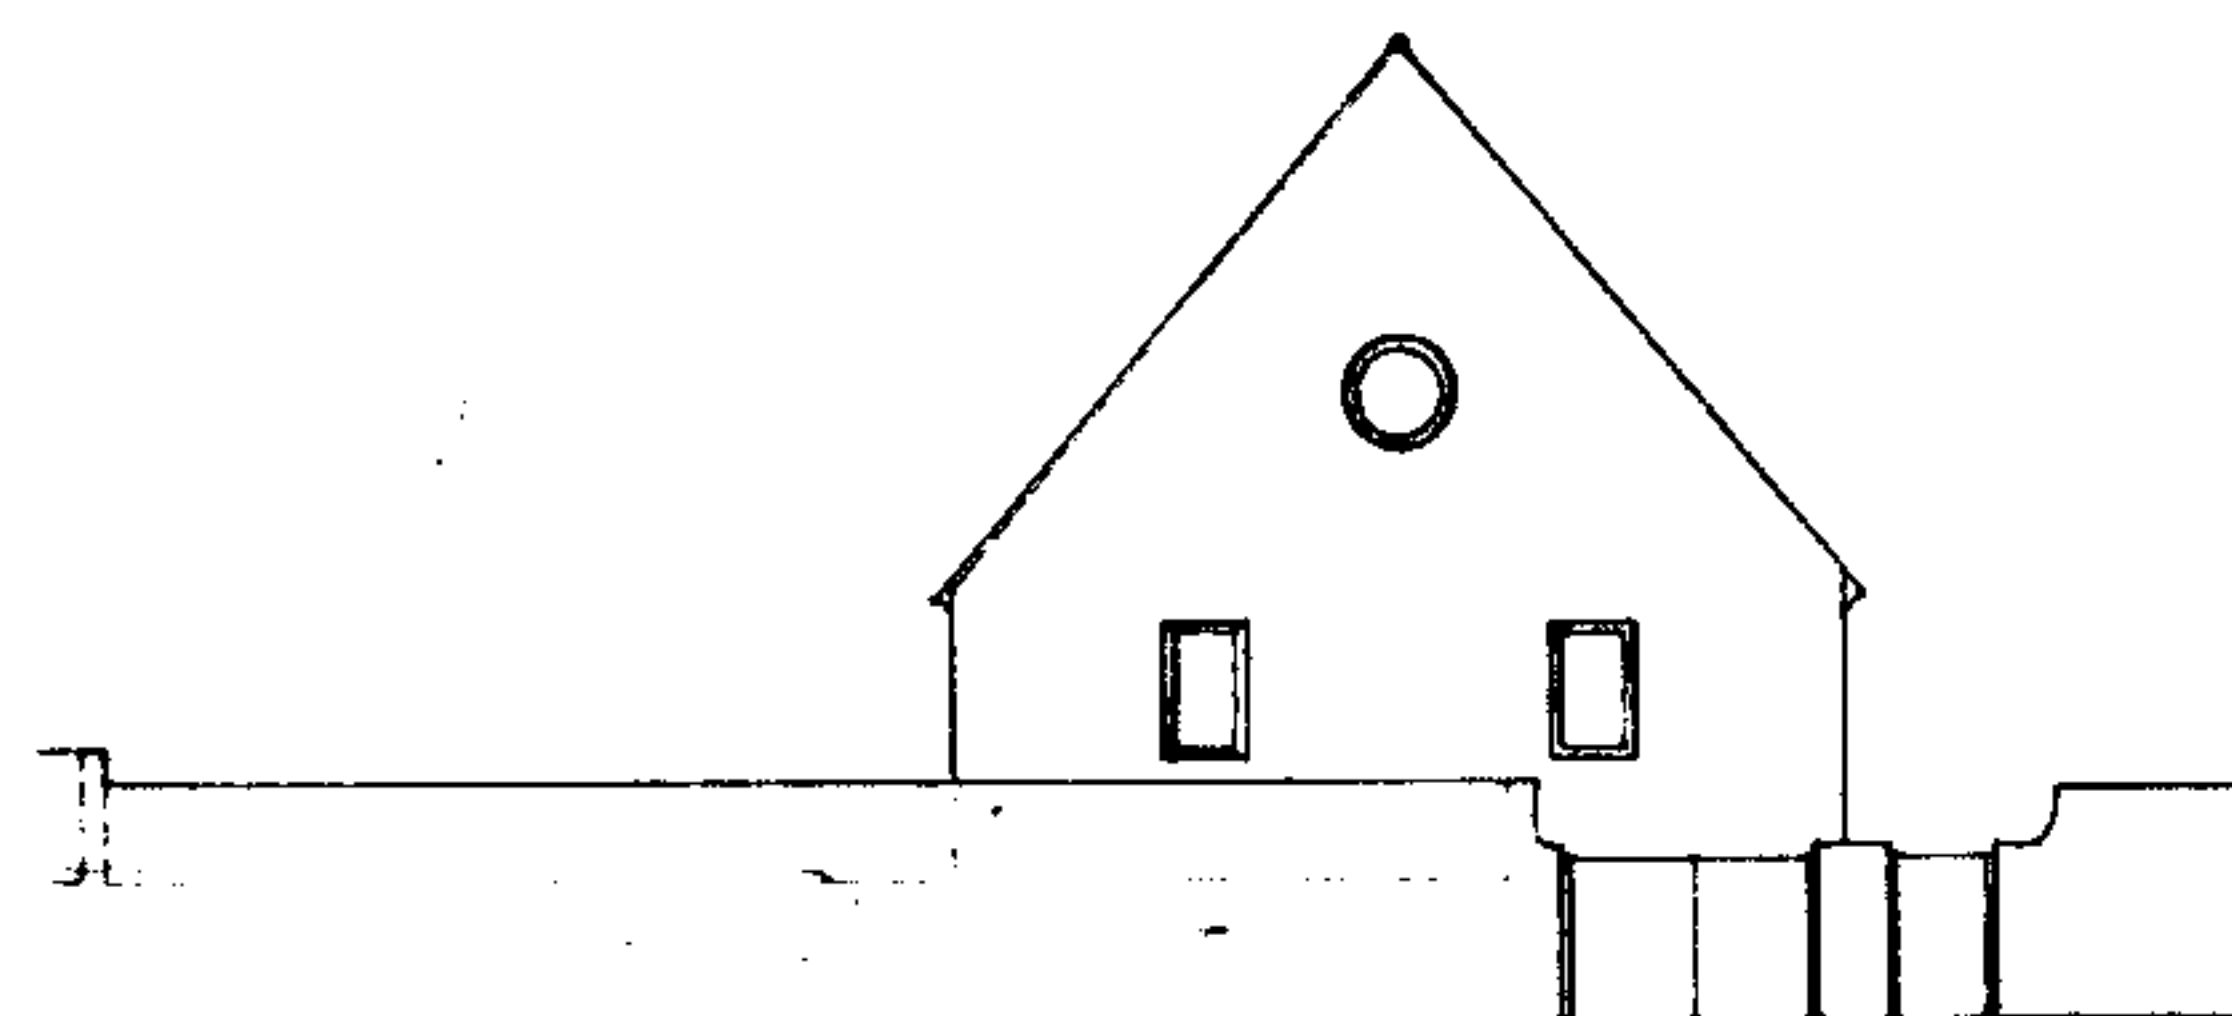


S.E. Elevation

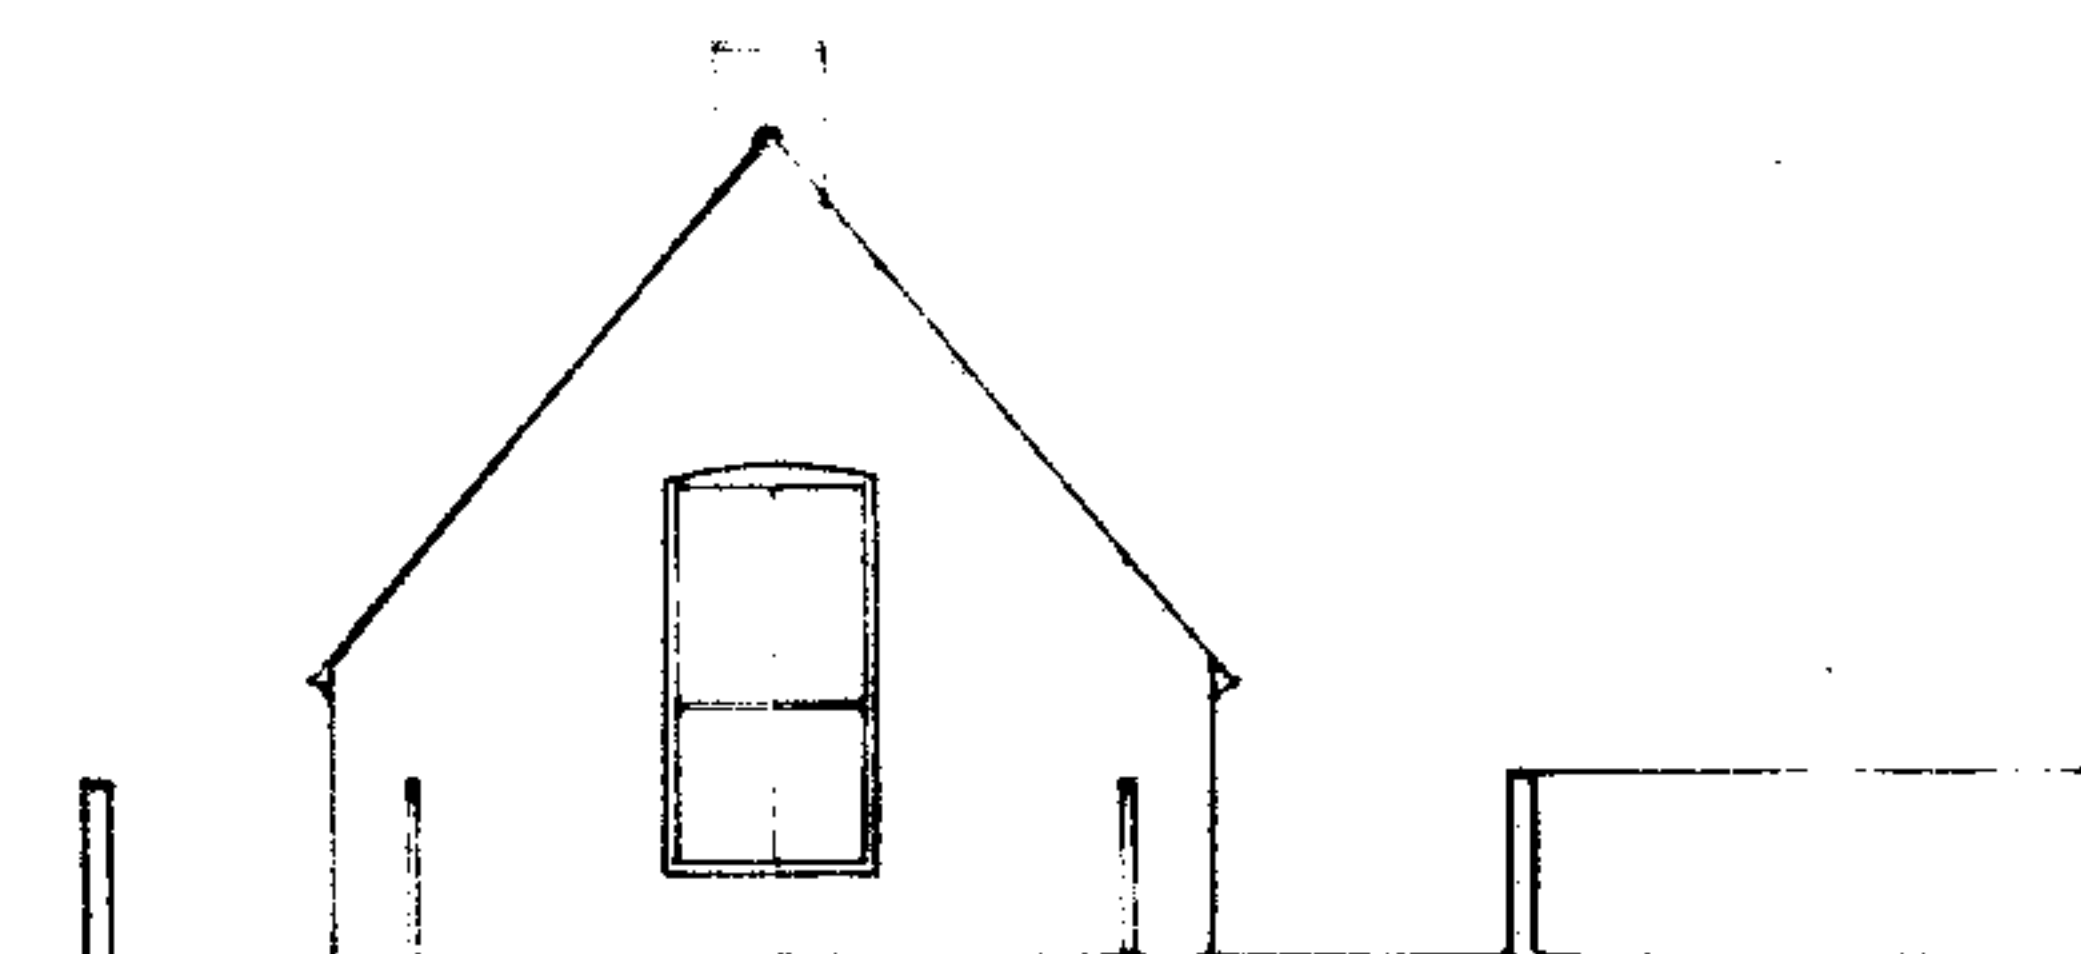


N.W. Elevation

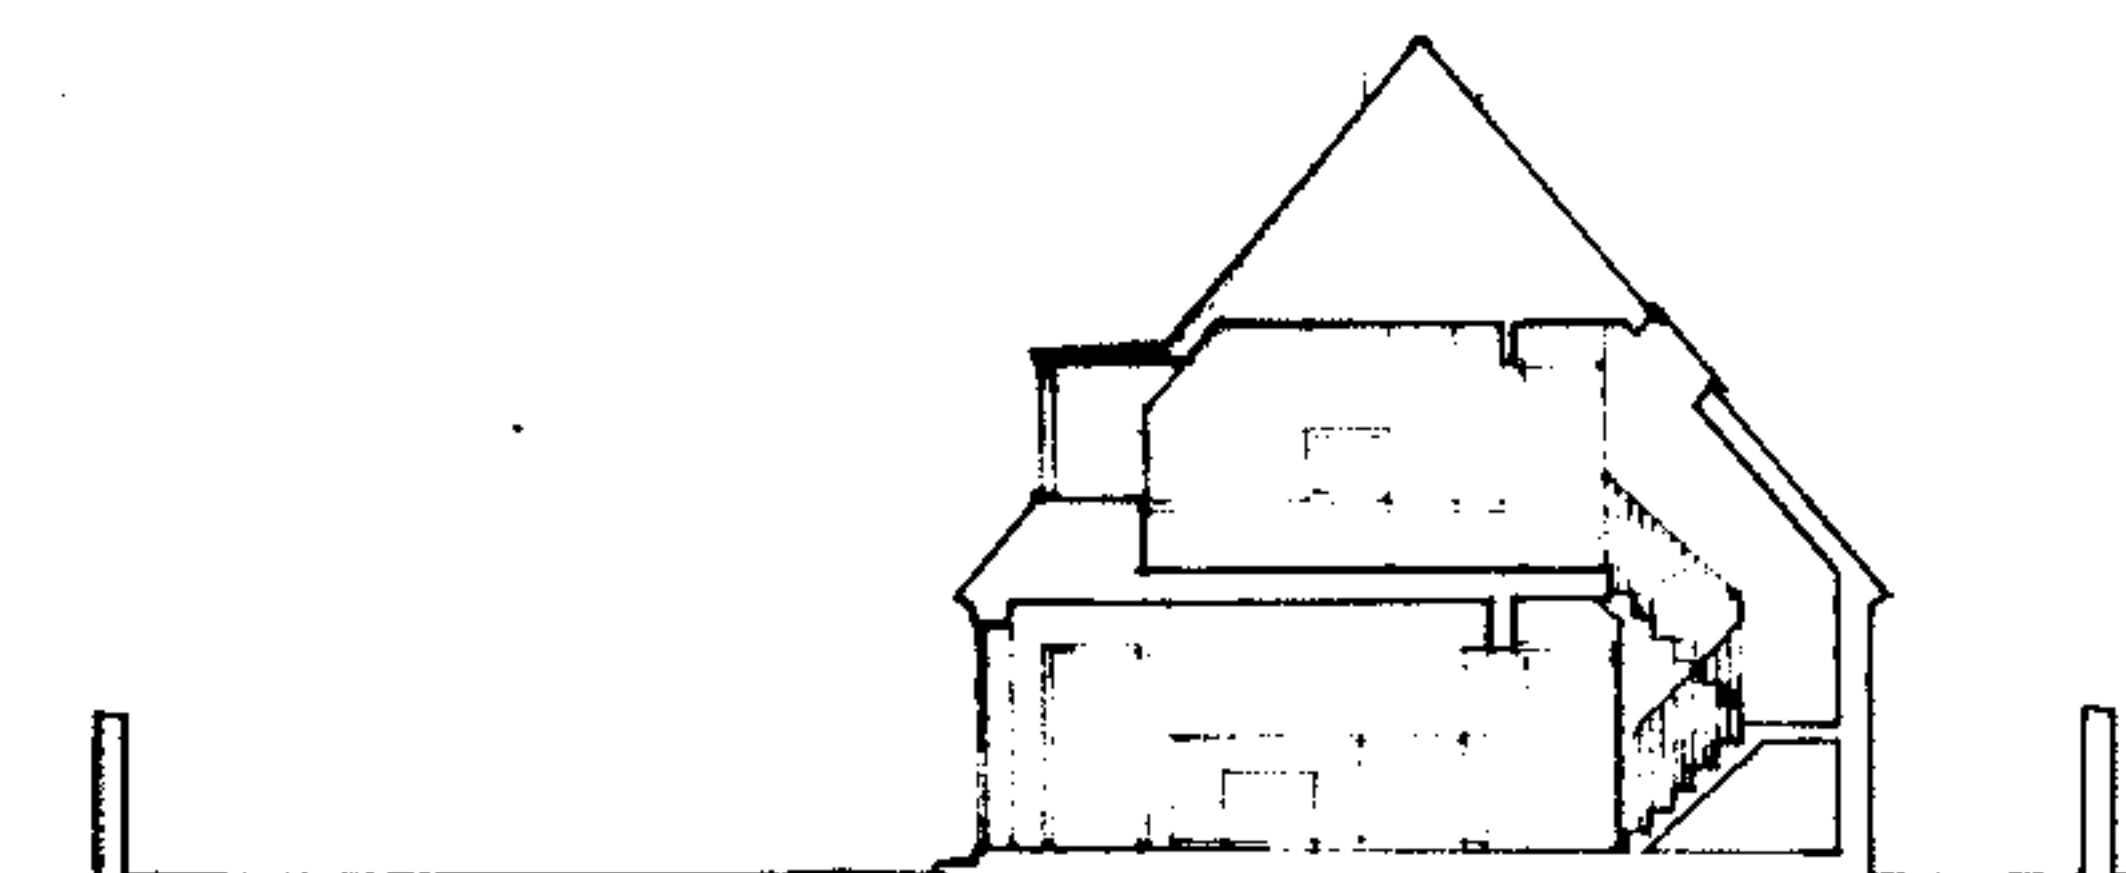


Section A-A

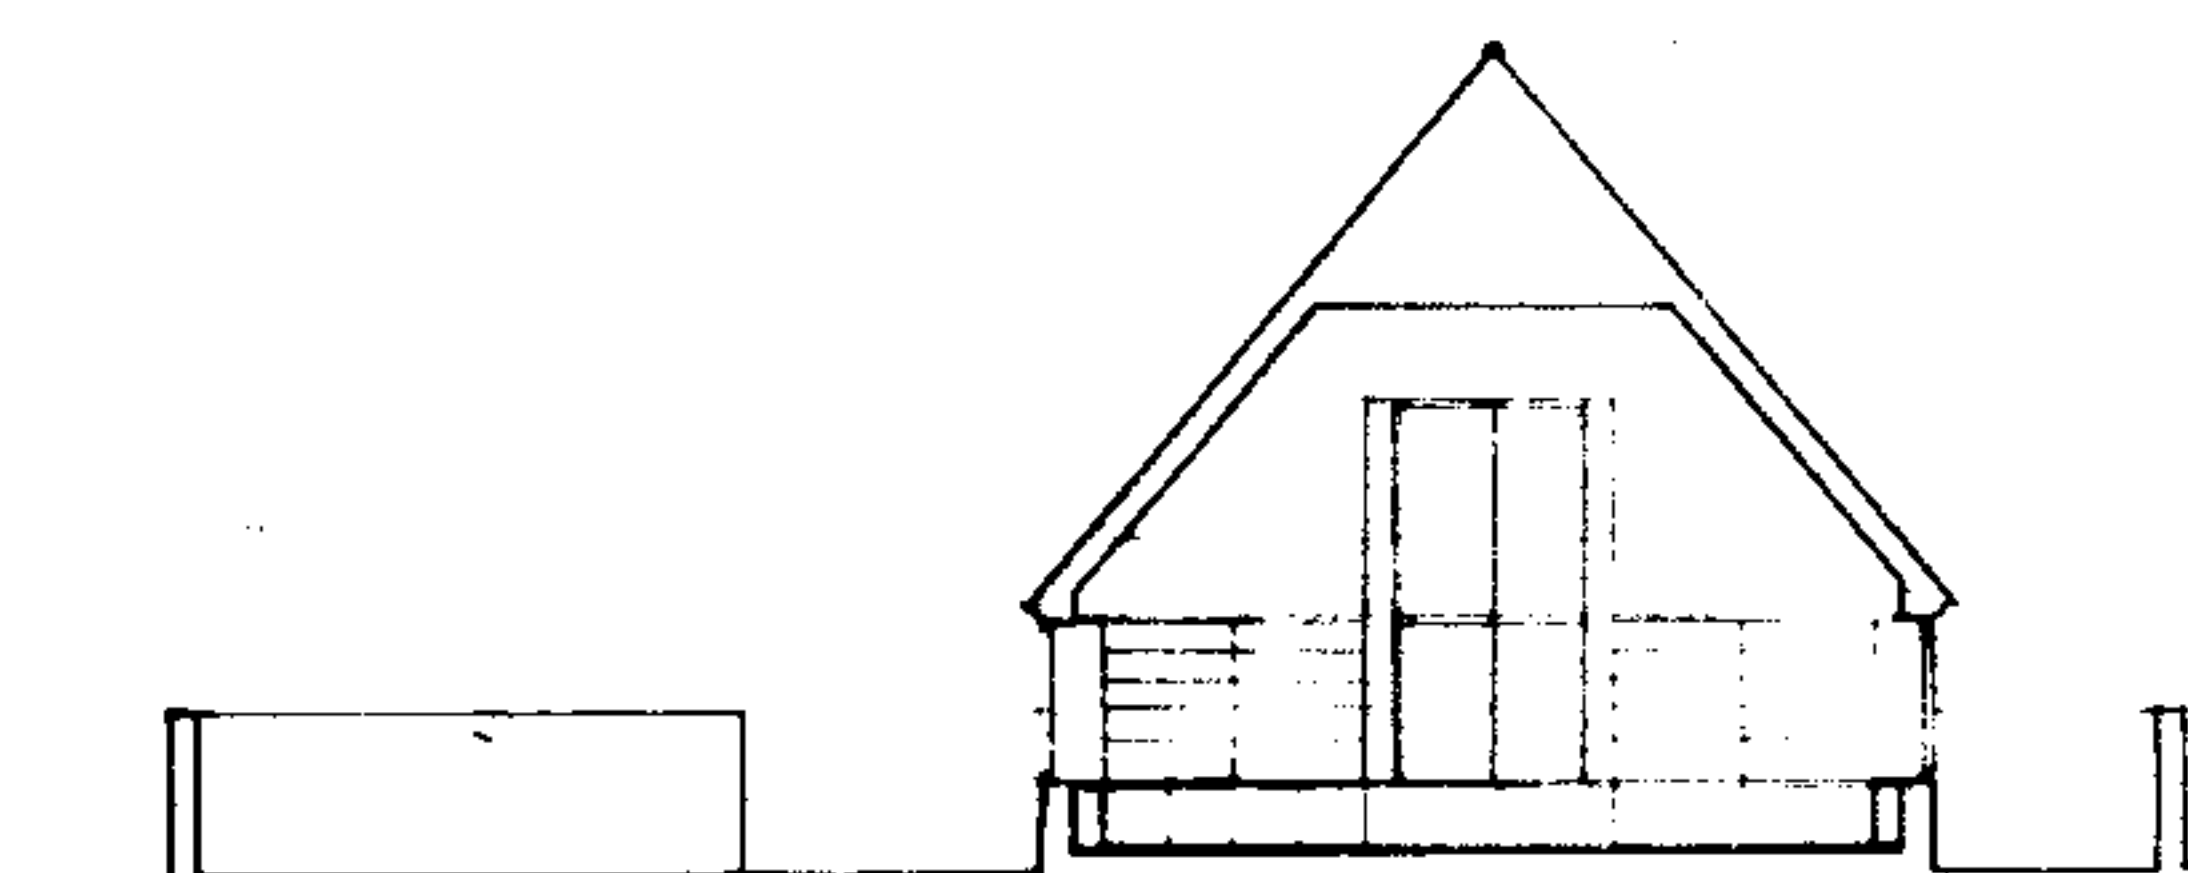


Section B-B

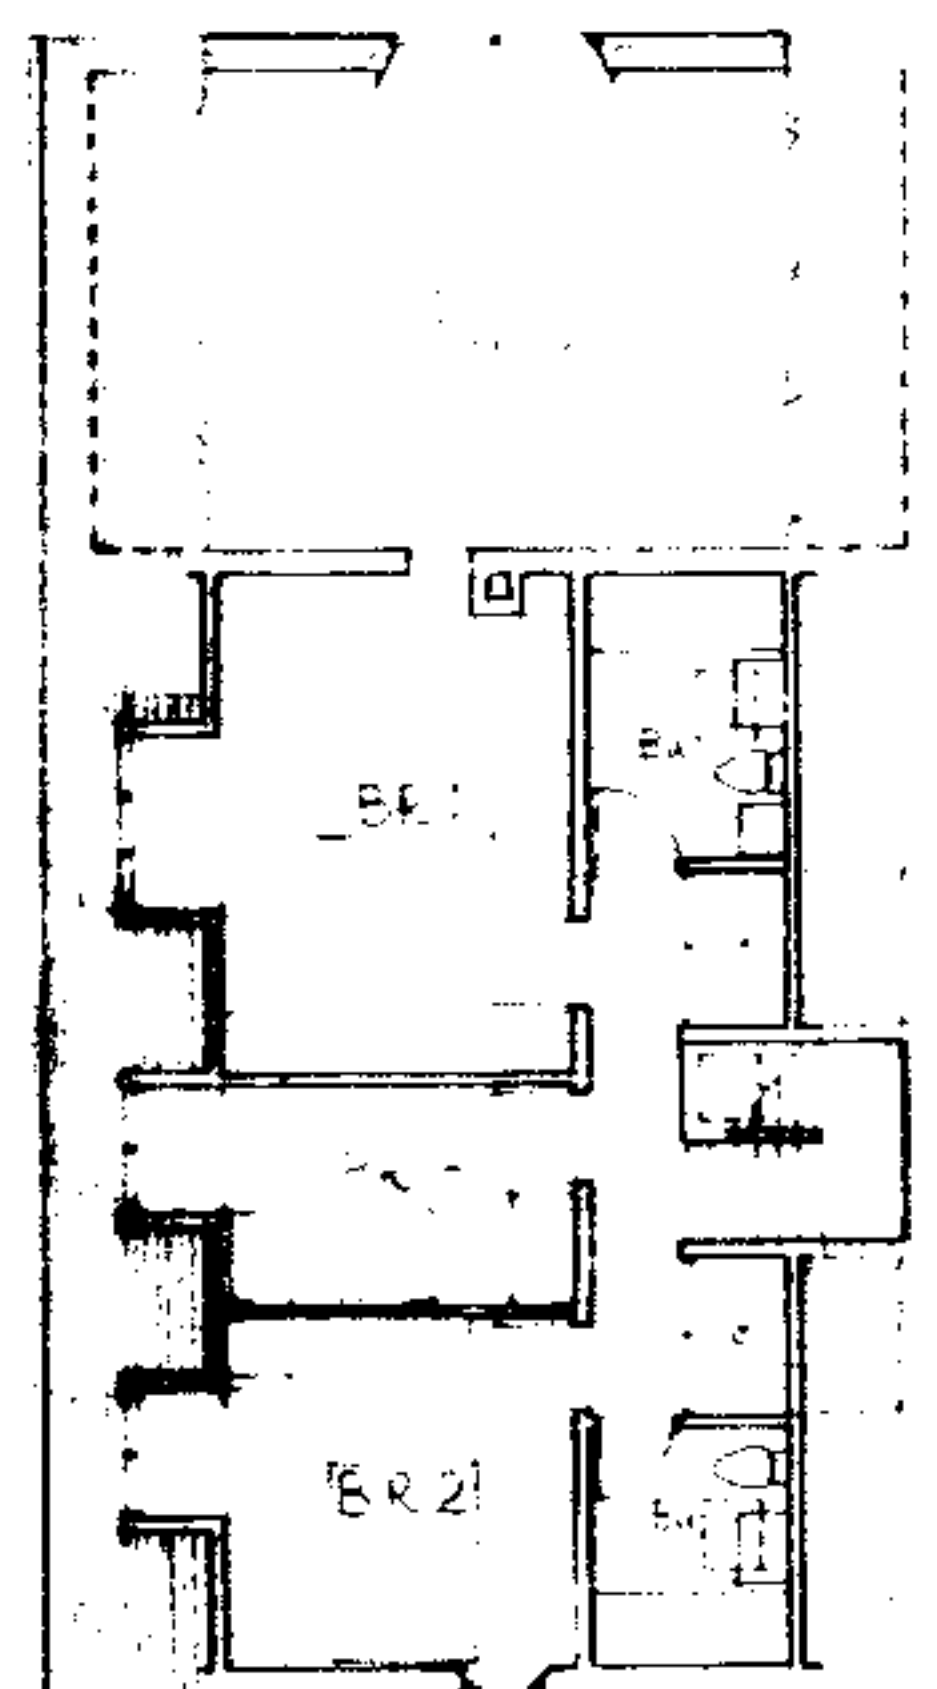

Upper Floor Plan

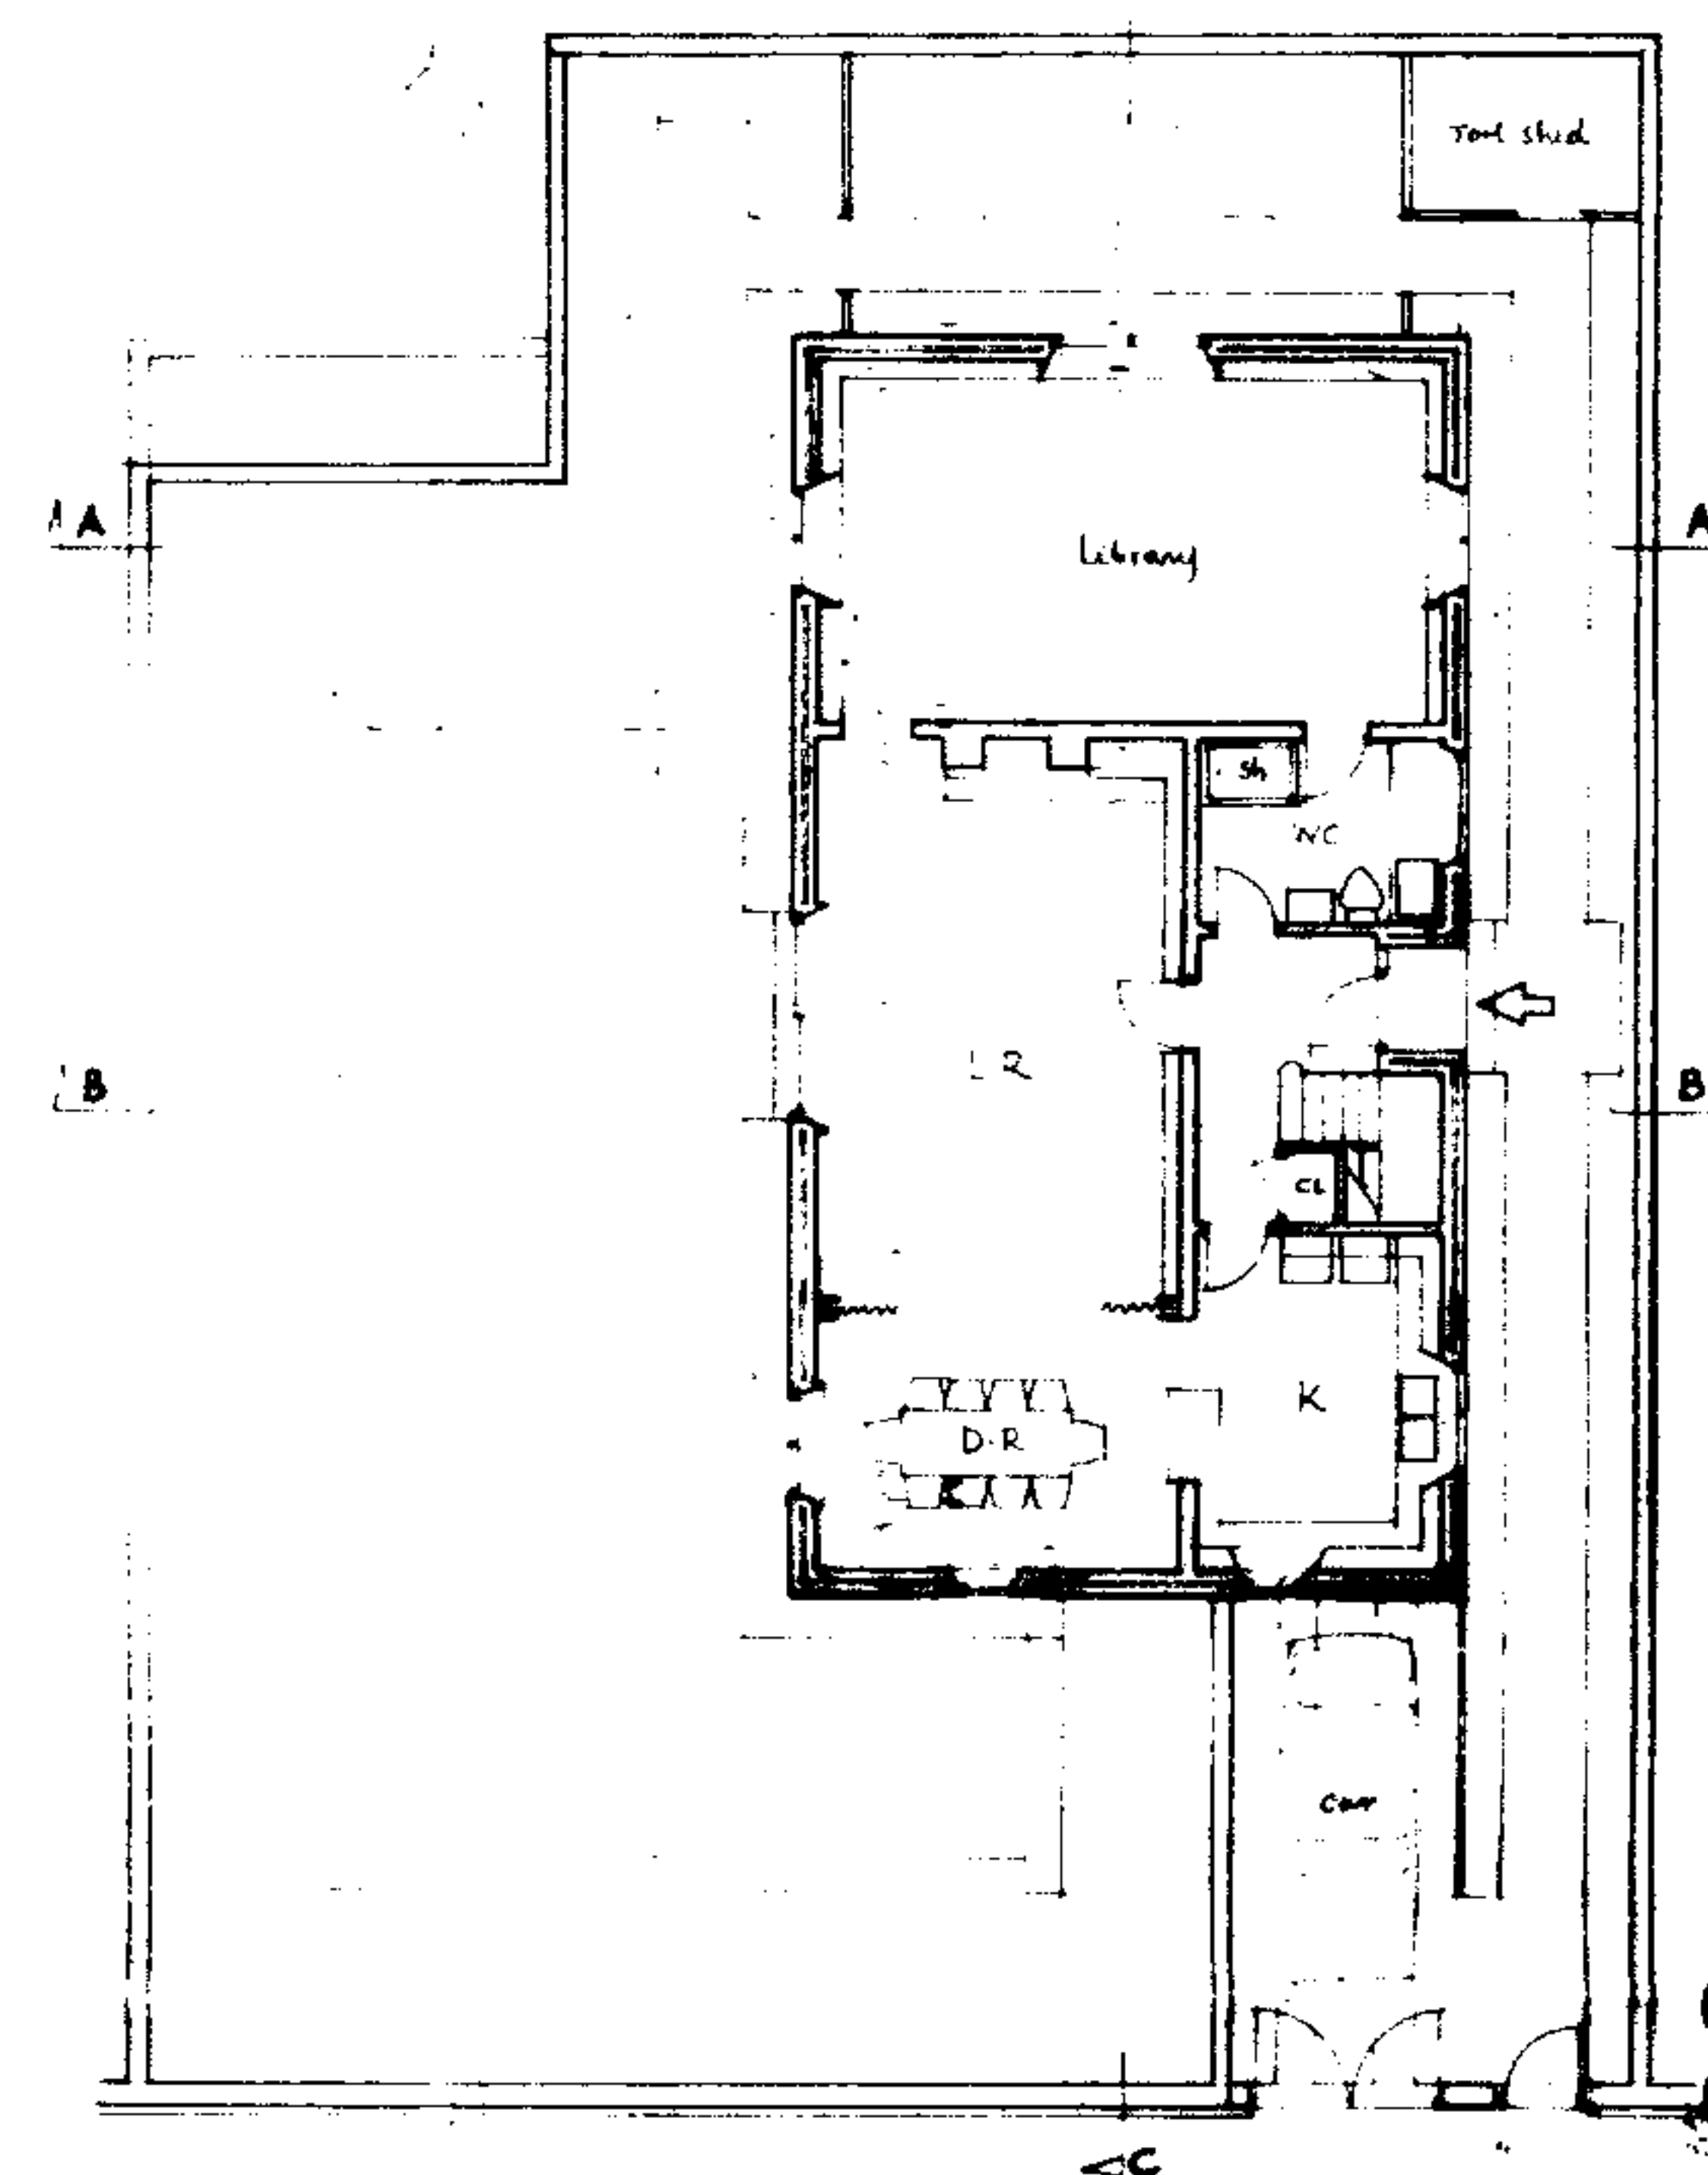

Ground Floor Plan

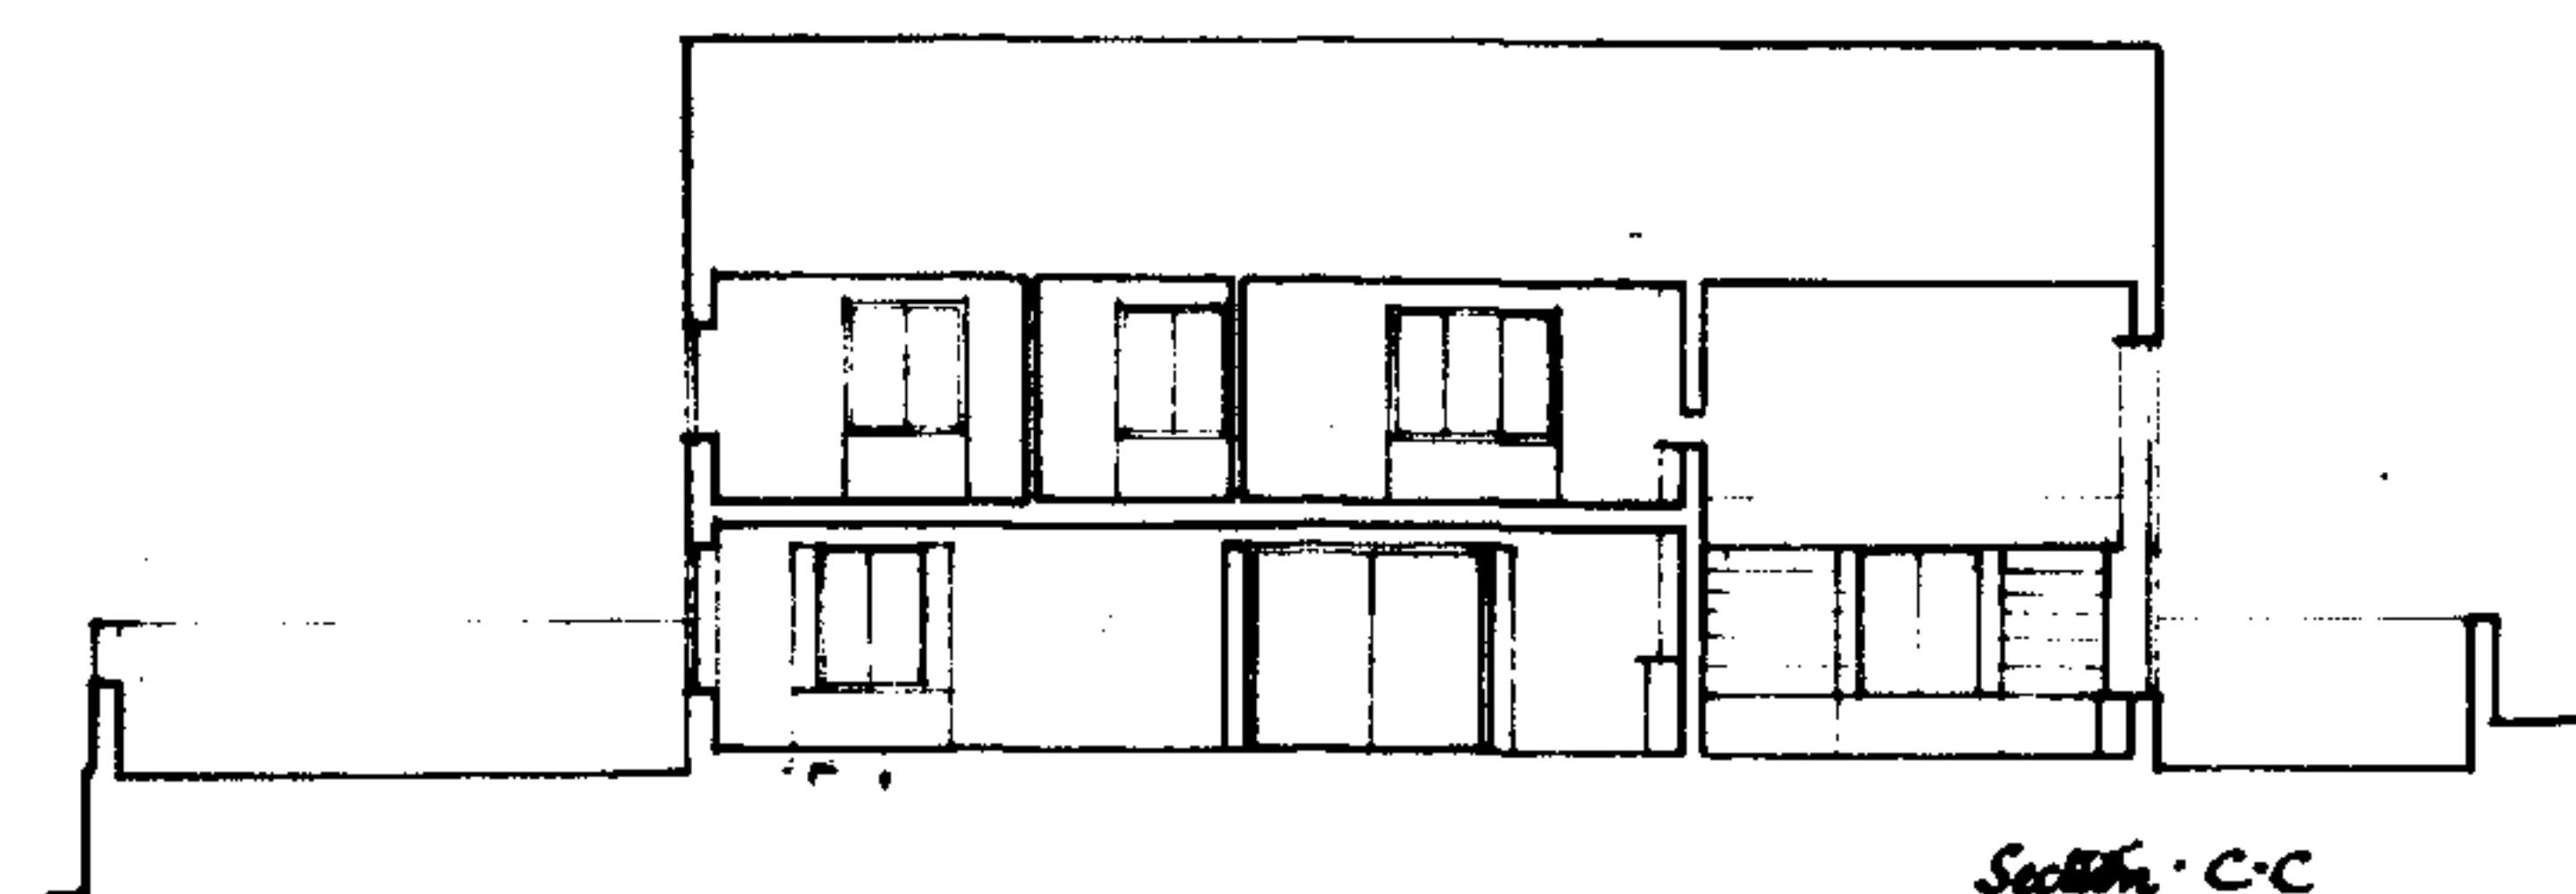


Section C-C

2003/ 21 15/P

2003/ 21 16/C

Rev	Description	Date
DRAWING STATUS		
For Planning		
Issued only for purpose indicated		
		
MAK Limited 35-37, Chiswick Road, Uxbridge, Middlesex UB8 3PH Tel: 01895 830000 Fax: 01895 830001 E-mail: info@mak.co.uk Website: www.mak.co.uk		
JOB TITLE 21 Well Road, London NW3		
DRAWING TITLE Archived Scheme		
Scale c.1:200 @ A3	Drawn by NC	
Date September 2003	Checked by xxx	
Drawing No. 916/01/112	Rev. 0.	

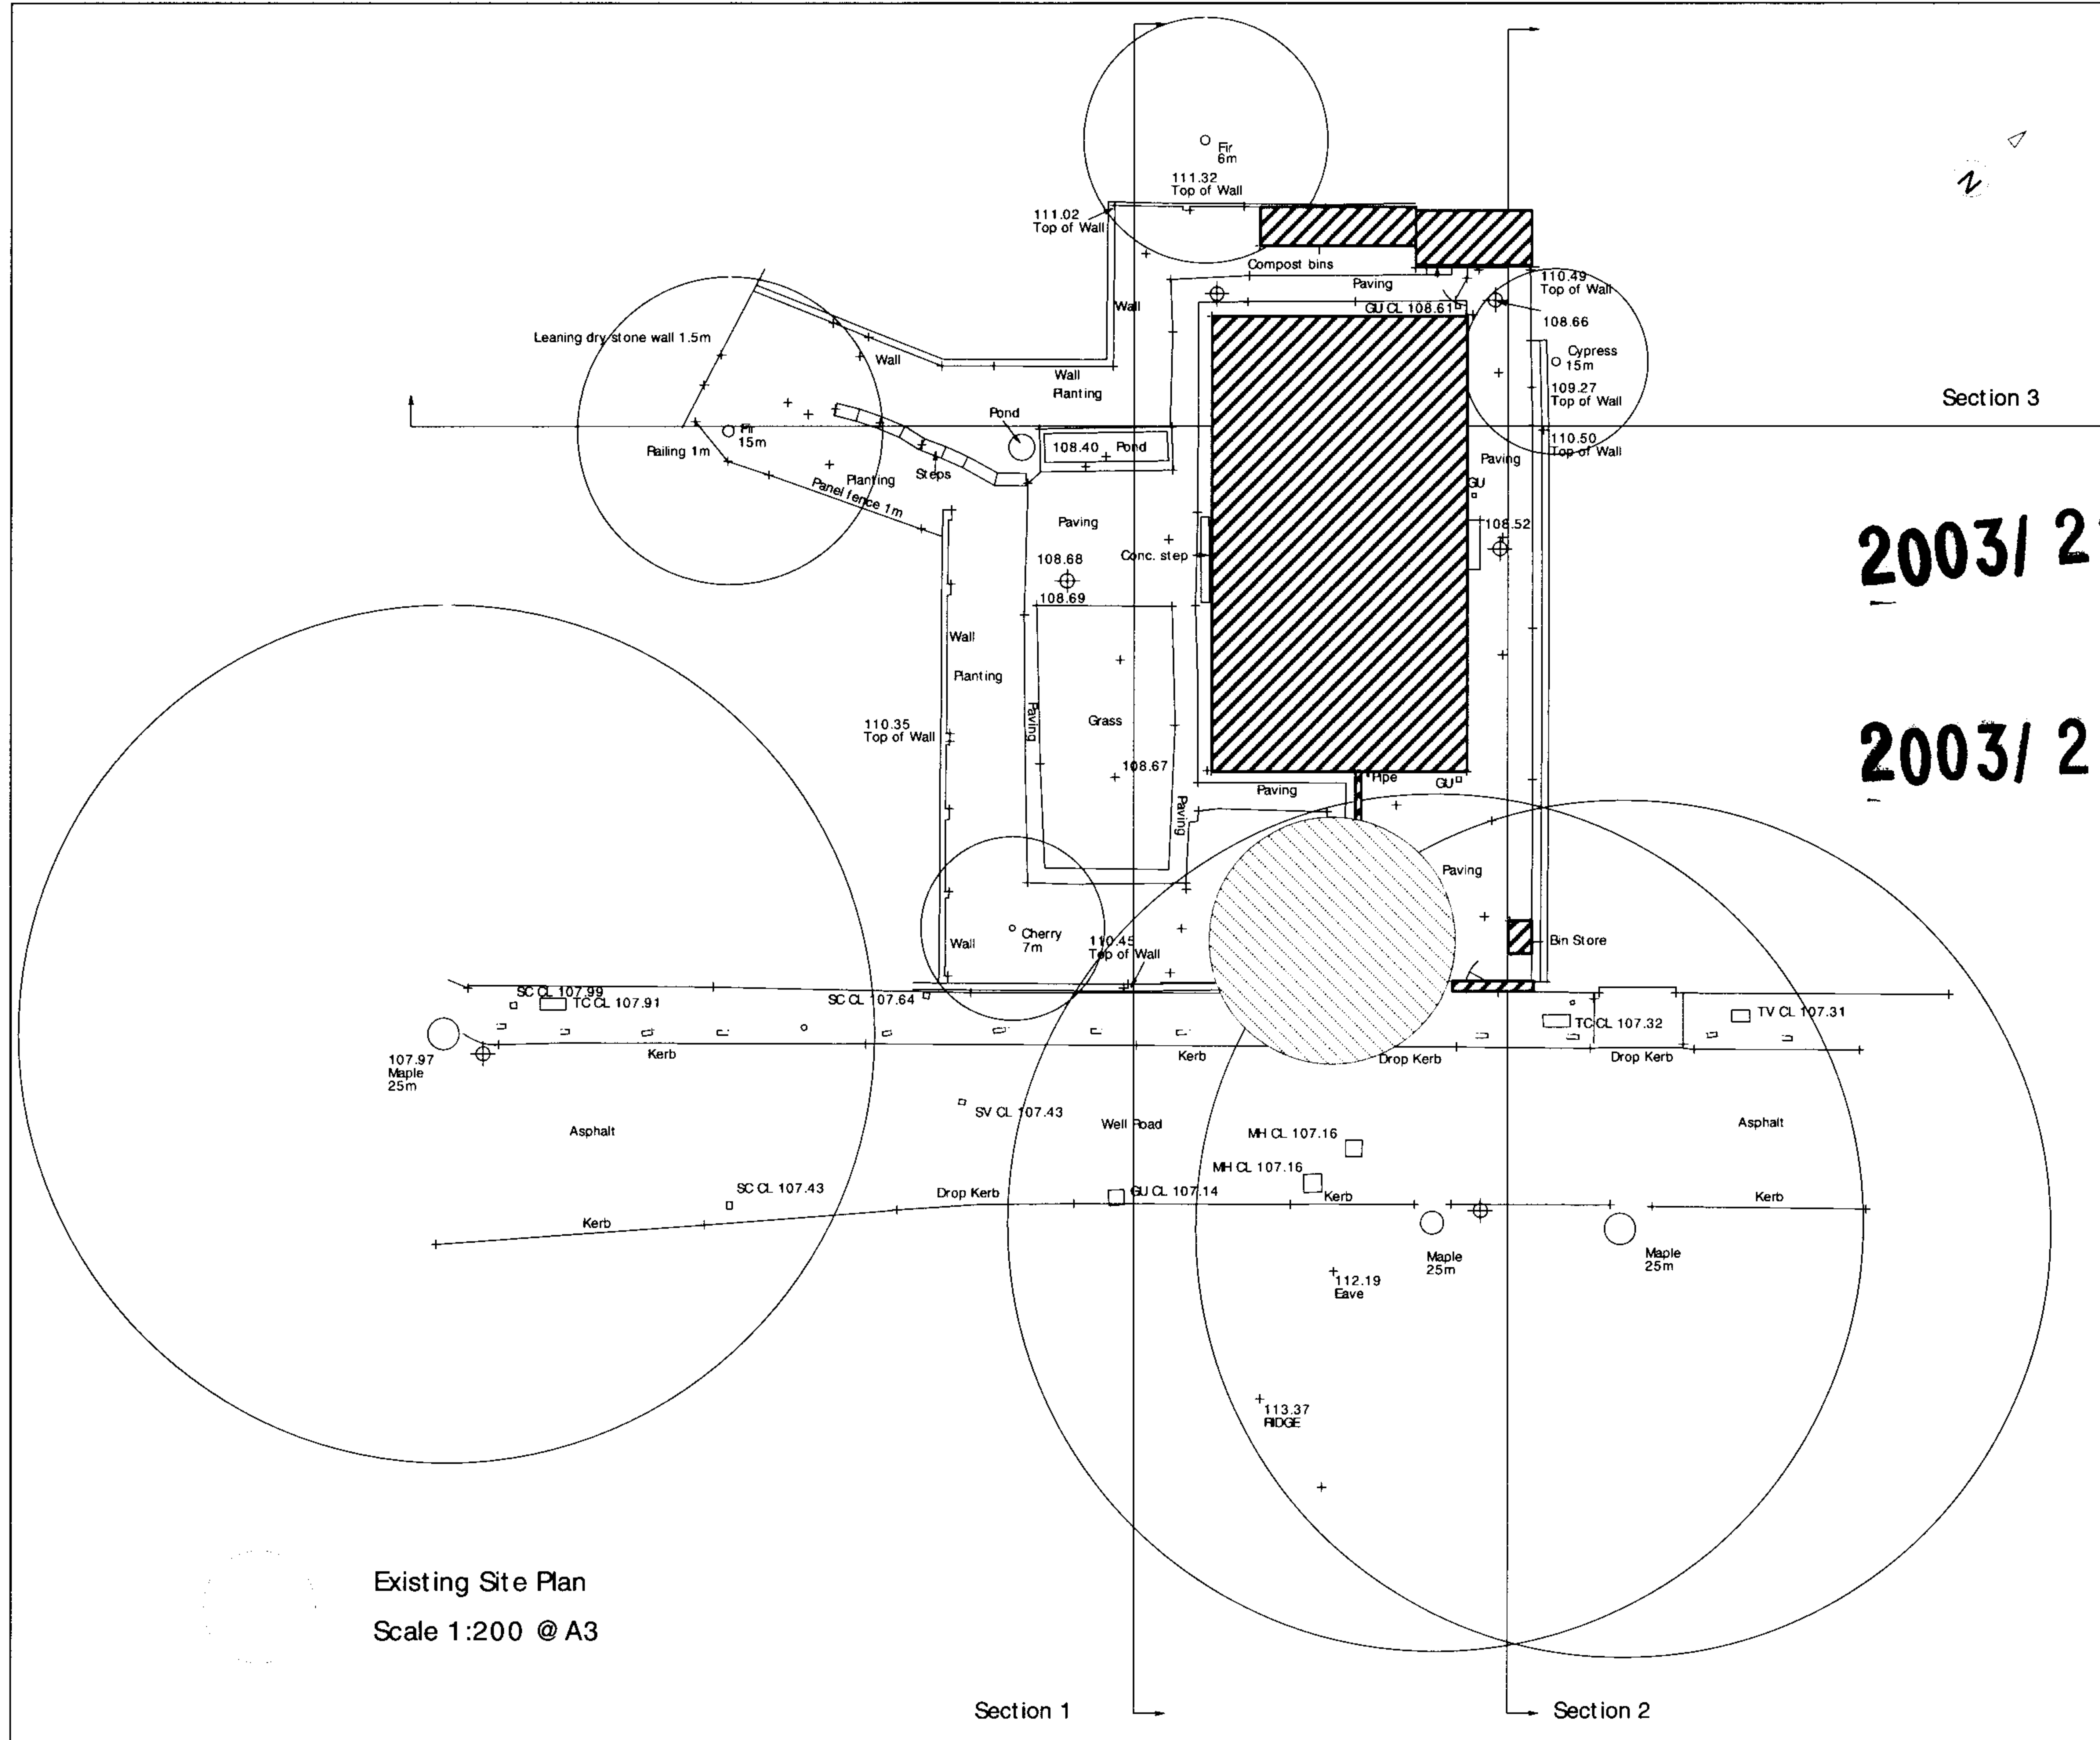

Existing Site Plan
Scale 1:200 @ A3

DO NOT SCALE FROM THIS DRAWING
ALL DIMENSIONS ARE TO BE CHECKED ON SITE
THIS DRAWING IS TO BE READ IN CONJUNCTION WITH ALL CONSULTANT'S INFORMATION
MAK ALWAYS RETAINS THE COPYRIGHT OF ALL INFORMATION WITHIN THIS DRAWING

- NOTES
- To be Demolished
 - Tree to be removed

2003/ 21 15/P

2003/ 21 16/G

ABBREVIATION LIST

AV	AIR VALVE
B	BOLLARD
CL	COVER LEVEL
ECB	ELECTRIC CABLE CABINET
ECF	ELECTRIC CABLE PIT
EP	ELECTRICITY POLE
ER	EARTH ROD
FAI	FRESH AIR INLET
FH	FIPE HYDRANT
G	GULLY
GC	GAS COCK
IL	INVERT LEVEL
LC	LAMP COLUMN
M	SERVICE MARKER
MH	MANHOLE COVER
RS	ROAD SIGN
RWP	RAIN WATER PIPE
SC	STOP COCK
SV	STOP VALVE
SVP	SOIL AND VENT PIPE
TCB	TELEPHONE CABLE CABINET
TOP	TELEPHONE CABLE PIT
TP	TELEPHONE POLE
TV	CABLE TV
UTL	UNABLE TO LIFT
WM	WATER METER
WO	WASH OUT


Rev	Description	Date
DRAWING STATUS		
For Planning		
Issued only for purpose indicated		
MAK Architects 33-37 Chesham Road, South London, EC12 6EA T: 020 7600 5151 F: 020 7600 1992 www.makarchitects.co.uk		
JOB TITLE	21 Well Road	
DRAWING TITLE	Site Plan- Existing (To be demolished)	
Scale	1:200 @ A3	Drawn by NC
Date	September 2003	Checked by XXX
Drawing No.	916/03/101	Rev. 0.

DO NOT SCALE FROM THIS DRAWING
ALL DIMENSIONS ARE TO BE CHECKED ON SITE
THIS DRAWING IS TO BE READ IN CONJUNCTION WITH ALL GENERAL NOTES INFORMATION
MAK ALWAYS RETAIN THE COPYRIGHT OF ALL INFORMATION WITHIN THIS DRAWING

NOTES

2003/ 21 16/C

2003/ 21 15/P

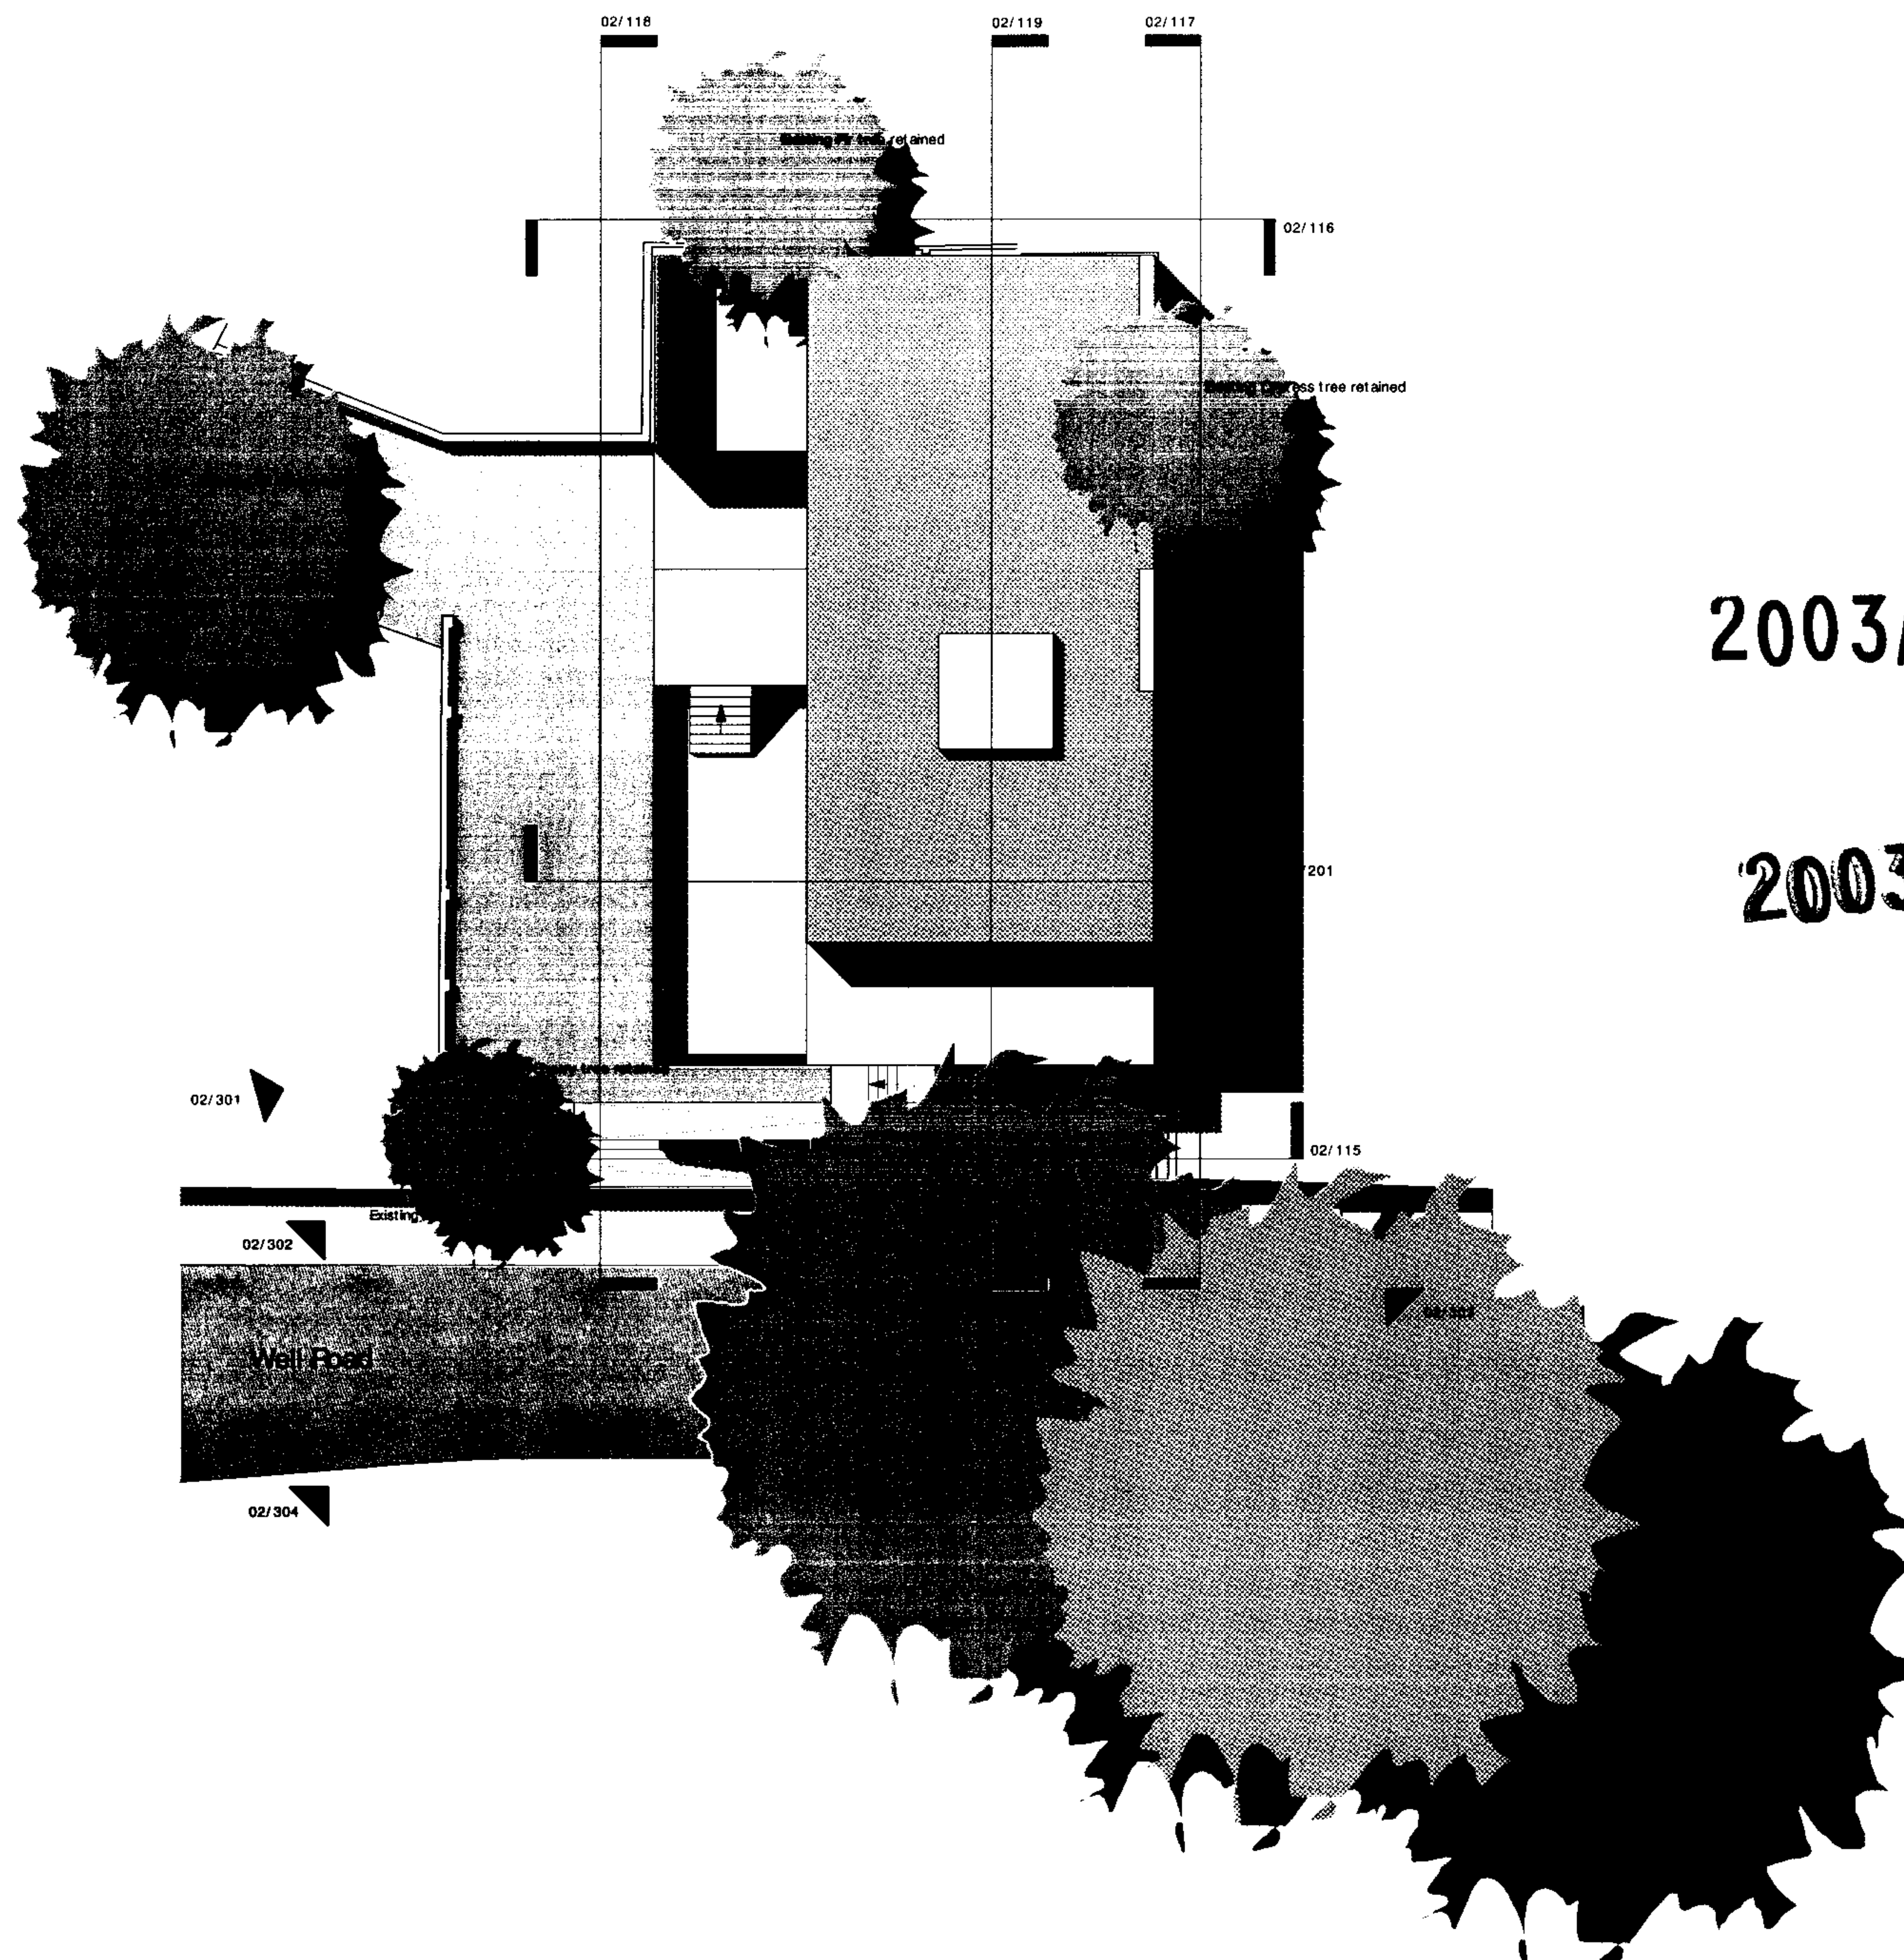

Rev	Description	Date
-----	-------------	------

DRAWING STATUS

For Planning

Issued only for purpose indicated

MAK

MAK Architects
33-37 Chesham Square London ECH 6PA
T +44 (0)20 7620 9100 F +44 (0)20 7620 9100
e design@mak.co.uk
www.makarchitects.co.uk

JOB
TITLE 21 Well Road

DRAWING
TITLE Proposed Site Plan

Scale	1:200 @ A3	Drawn by	HH
-------	------------	----------	----

Date	September 2003	Checked by	xxx
------	----------------	------------	-----

Drawing No.	Rev.
-------------	------


916/02/101

A.

File Ref:XX

DO NOT SCALE FROM THE DRAWING
ALL DIMENSIONS ARE TO BE UNLESS OTHERWISE STATED
THESE DRAWINGS ARE TO BE USED IN CONJUNCTION WITH ALL CONSULTANT INFORMATION
MAK ARCHITECTS RETAIN THE COPYRIGHT OF ALL INFORMATION WITHIN THE DRAWING

- A - Sauna room
- B - Exercise room
- C - Storage
- D - Shower room
- E - Sunken Terrace
- F - Pool
- G - Plant room / storage
- H - Parking
- J - ramp
- K - Study
- L - Living
- M - Terrace
- N - W/C
- O - Kitchen
- P - Entrance Hall
- Q - Bin store
- R - Master Bedroom
- S - Bedroom

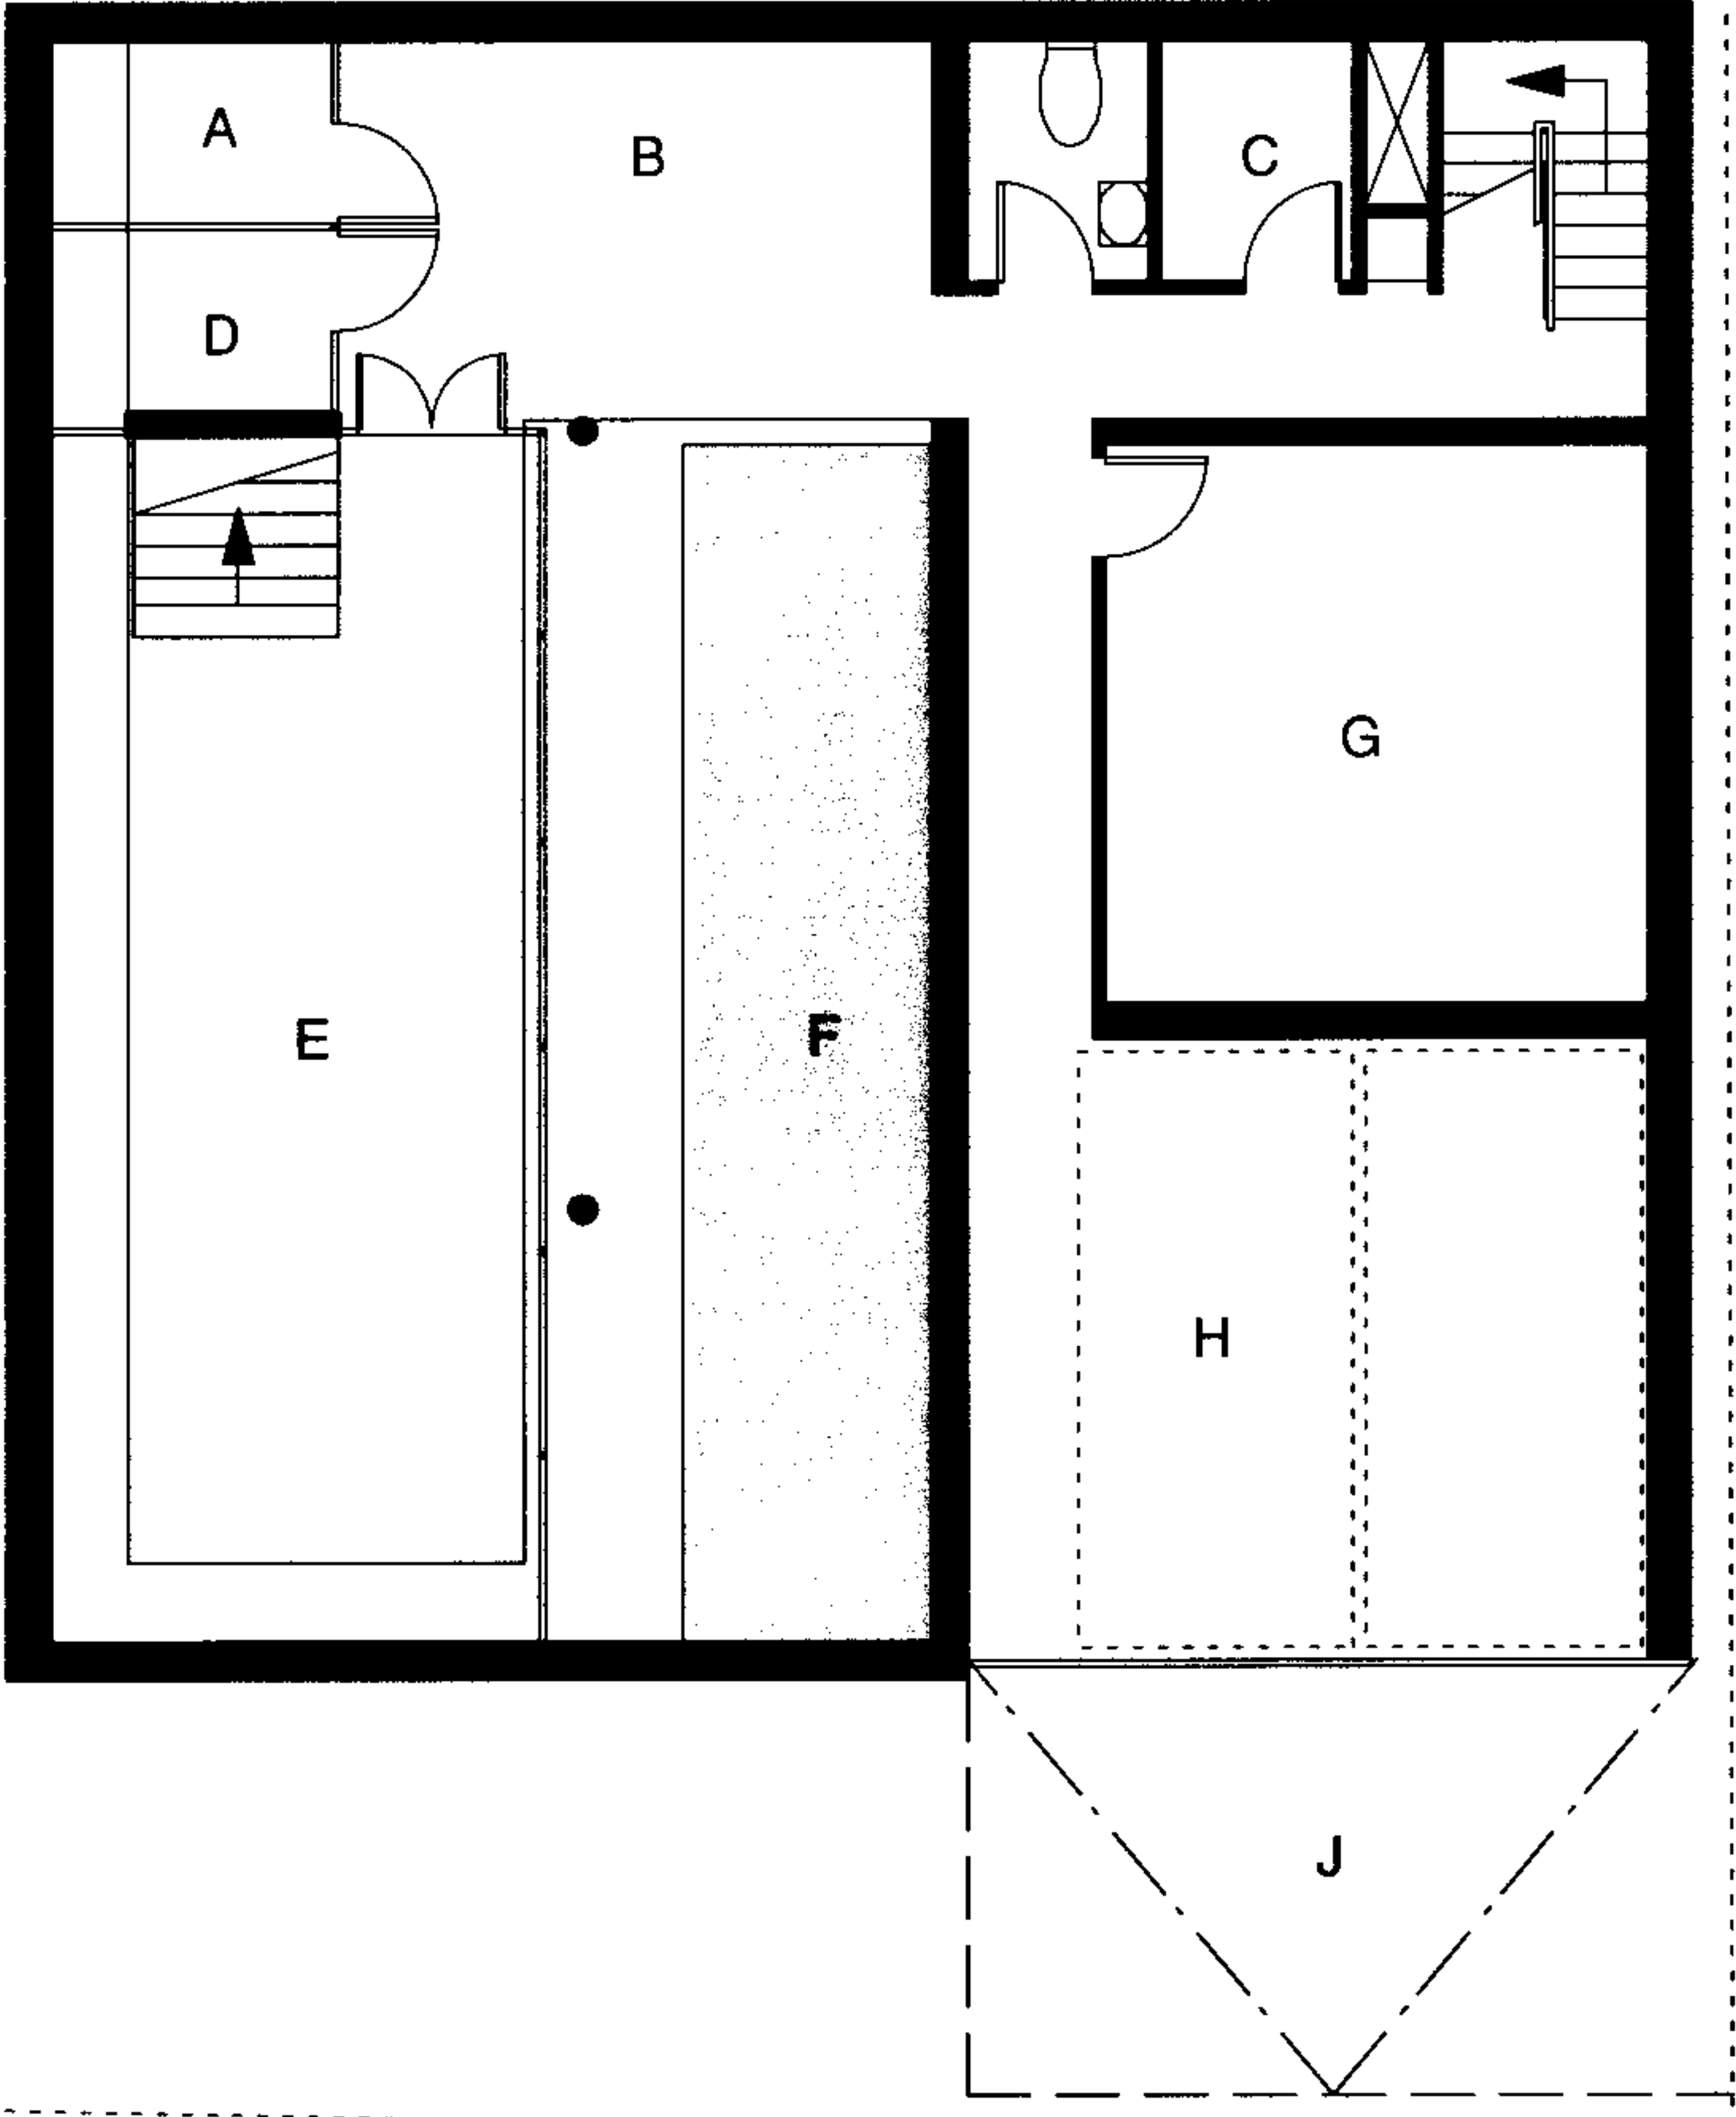

2003/ 21 16/C

2003/ 21 15/P

Rev	Description	Date
DRAWING STATUS		
For Planning		
Issued only for purpose indicated		
MAK		
MAK ARCHITECTS		
21 WELL ROAD, LONDON, W11 1AA		
TEL: 020 7994 1111 FAX: 020 7994 1112		
WWW.MAKARCHITECTS.CO.UK		
JOB TITLE	21 Well Road	
DRAWING TITLE	Basement Plan	
Scale	1:100 @ A3	Drawn by HH
Date	09.09.2003	Checked by XXX
Drawing No.		Rev.
916/02/111		A.
File Ref XX		

DO NOT SCALE FROM THIS DRAWING
ALL DIMENSIONS ARE TO BE CHECKED ON SITE
THIS DRAWING IS TO BE USED IN CONSULTATION WITH ALL CONSULTANTS INFORMATION
MAK ARCHITECTS RETAIN THE COPYRIGHT OF ALL INFORMATION WITHIN THIS DRAWING

- A - Sauna room
- B - Exercise room
- C - Storage
- D - Shower room
- E - Sunken Terrace
- F - Pool
- G - Plant room / storage
- H - Parking
- J - ramp
- K - Study
- L - Living
- M - Terrace
- N - W/C
- O - Kitchen
- P - Entrance Hall
- Q - Bin store
- R - Master Bedroom
- S - Bedroom
- T - Clerestory Window

2003/ 21 16/ C

2003/ 21 15/ P

Rev	Description	Date
-----	-------------	------

DRAWING STATUS
For Planning
Issued only for purpose indicated

MAK
MAK Architects
100-101 Chatterbox Square, London E16 4AA
Tel: 020 7474 1111 Fax: 020 7474 1112
www.makarchitects.co.uk


JOB TITLE
21 Well Road

DRAWING TITLE
Ground Floor Plan

Scale	1:100 @ A3	Drawn by	HH
Date	29.09.2003	Checked by	XXX
Drawing No.		Rev.	

916/02/112 A.

File Ref XX

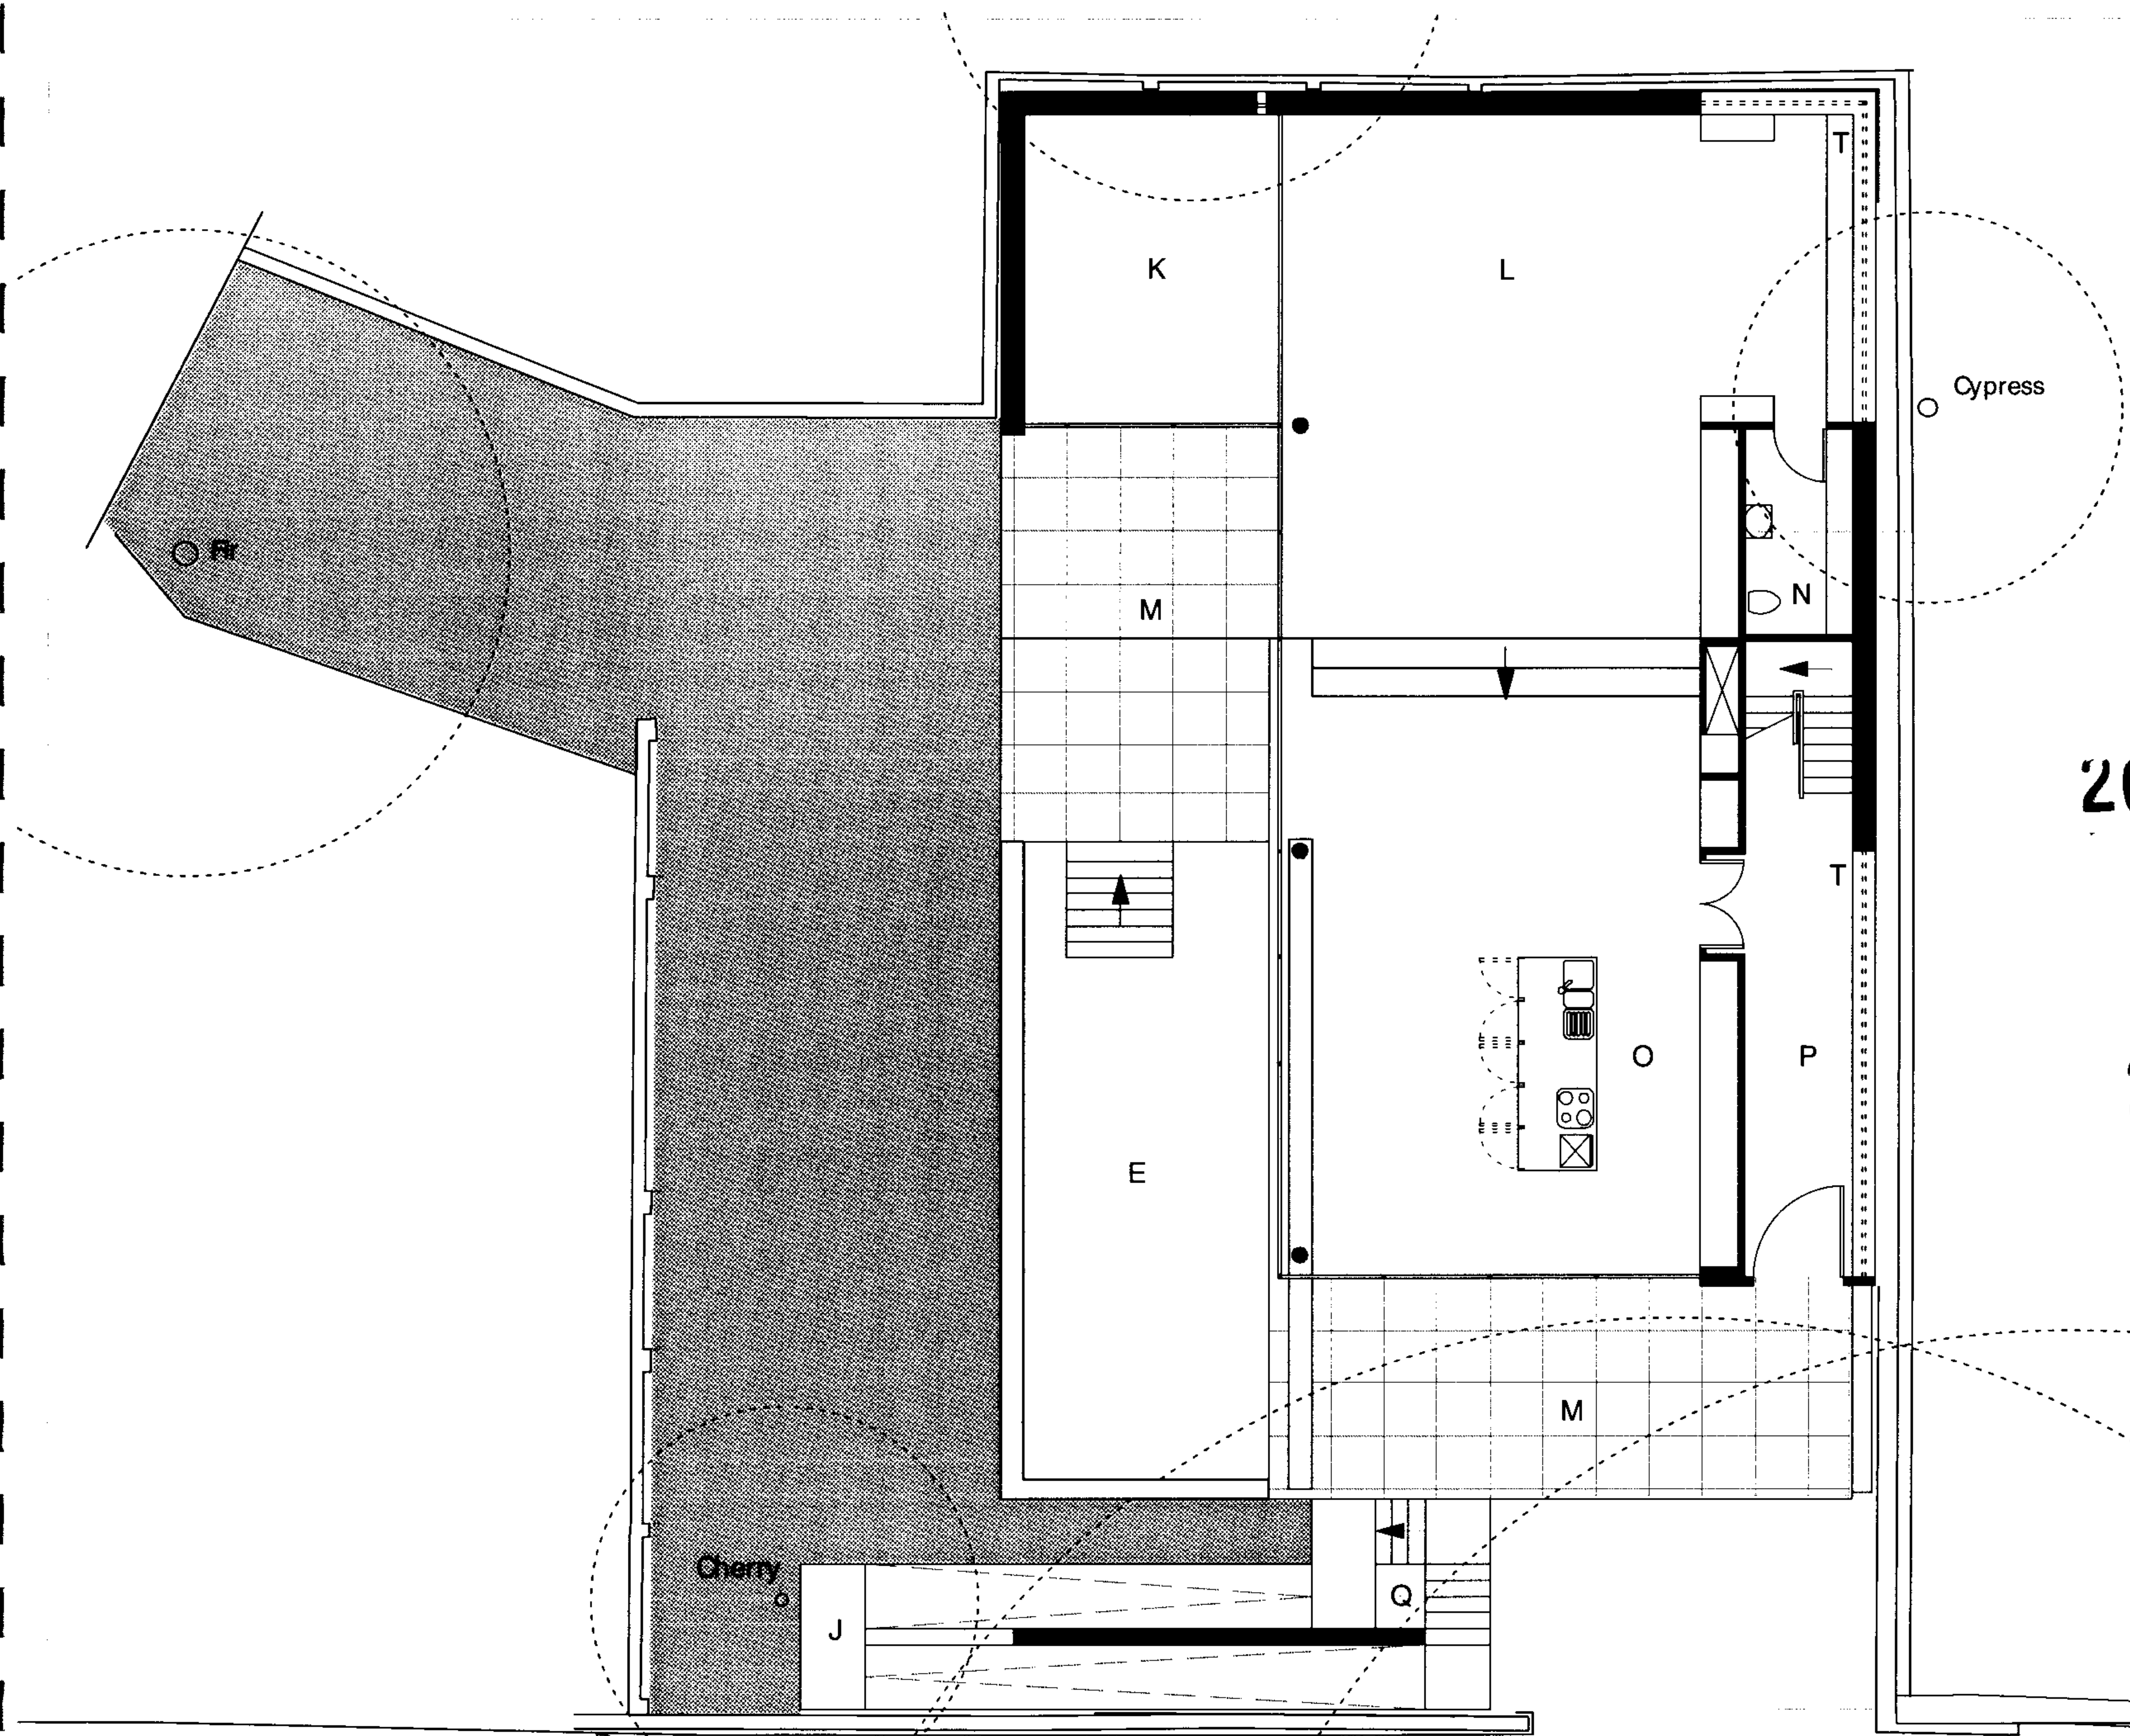

DO NOT SCALE FROM THIS DRAWING
ALL DIMENSIONS ARE TO BE CHECKED ON SITE
THIS DRAWING IS TO BE READ IN CONJUNCTION WITH ALL CONSULTANT'S INFORMATION
MAK PLUMBING RETAIN THE COPYRIGHT OF ALL INFORMATION ON THIS DRAWING

- A - Sauna room
- B - Exerise room
- C - Storage
- D - Shower room
- E - Sunken Terrace
- F - Pool
- G - Plant room / storage
- H - Parking
- J - ramp
- K - Study
- L - Living
- M - Terrace
- N - W/C
- O - Kit chen
- P - Ent rance Hall
- Q - Bin store
- R - Master Bedroom
- S - Bedroom
- T - Clerestory Window

2003/ 21 16 / C

2003/ 21 15 / P

Rev	Description	Date
-----	-------------	------

DRAWING STATUS

For Planning

Issued only for purpose indicated

MAK

MAK PLUMBING
10, ST. CHARLES ROAD, BURNLEY, VIC 3163
Tel: 03 9451 1111 Fax: 03 9451 1112
E: info@makplumbing.com.au
www.makplumbing.com.au

JOB
TITLE 21 Well Road

DRAWING
TITLE First Floor Plan

Scale	1:100 @ A3	Drawn by	HH
Date	09.09.2003	Checked by	XXX

Drawing No.	Rev.
-------------	------

916/02/113 A.

File Ref XX

DO NOT SCALE FROM THIS DRAWING
ALL DIMENSIONS ARE TO BE CHECKED ON SITE
THIS DRAWING IS TO BE USED IN CONJUNCTION WITH ALL CONSULTANT'S INFORMATION
MAK ALWAYS BEING IN THE COMPANY OF ALL INFORMATION WITH THE DRAWING

- A - Sauna room
- B - Exercise room
- C - Storage
- D - Shower room
- E - Sunken Terrace
- F - Pool
- G - Plant room / storage
- H - Parking
- J - ramp
- K - Study
- L - Living
- M - Terrace
- N - W/C
- O - Kitchen
- P - Entrance Hall
- Q - Bin store
- R - Master Bedroom
- S - Bedroom
- T - Clerestory Window

○ Fir

○ Cypress


2003/2116/C

2003/2115/P

Rev	Description	Date
DRAWING STATUS		
For Planning		
Issued only for purpose indicated		
MAK		
MAK Architects 1st Floor, Chuanmiao Square, 1 and 2, 3rd Floor 100000, 100000, 100000, 100000, 100000, 100000		
Job: 21 Well Road Architect: 21 Well Road		
JOB TITLE: 21 Well Road		
DRAWING TITLE: Roof Plan		
Scale: 1:100 @ A3	Drawn by: HH	
Date: 29.09.2003	Checked by: XXX	
Drawing No.	Rev.	
916/02/114		A.
File Ref: XX		

NOTES

- 1 - Smooth White/ Grey
pigmented concrete/
Reconstituted stone
- 2 - Textured White/ Grey
pigmented concrete/
Reconstituted stone
- 3 - Clear structural/
toughened glass
- 4 - Textured Earth
pigmented concrete
- 5 - Glazed panel

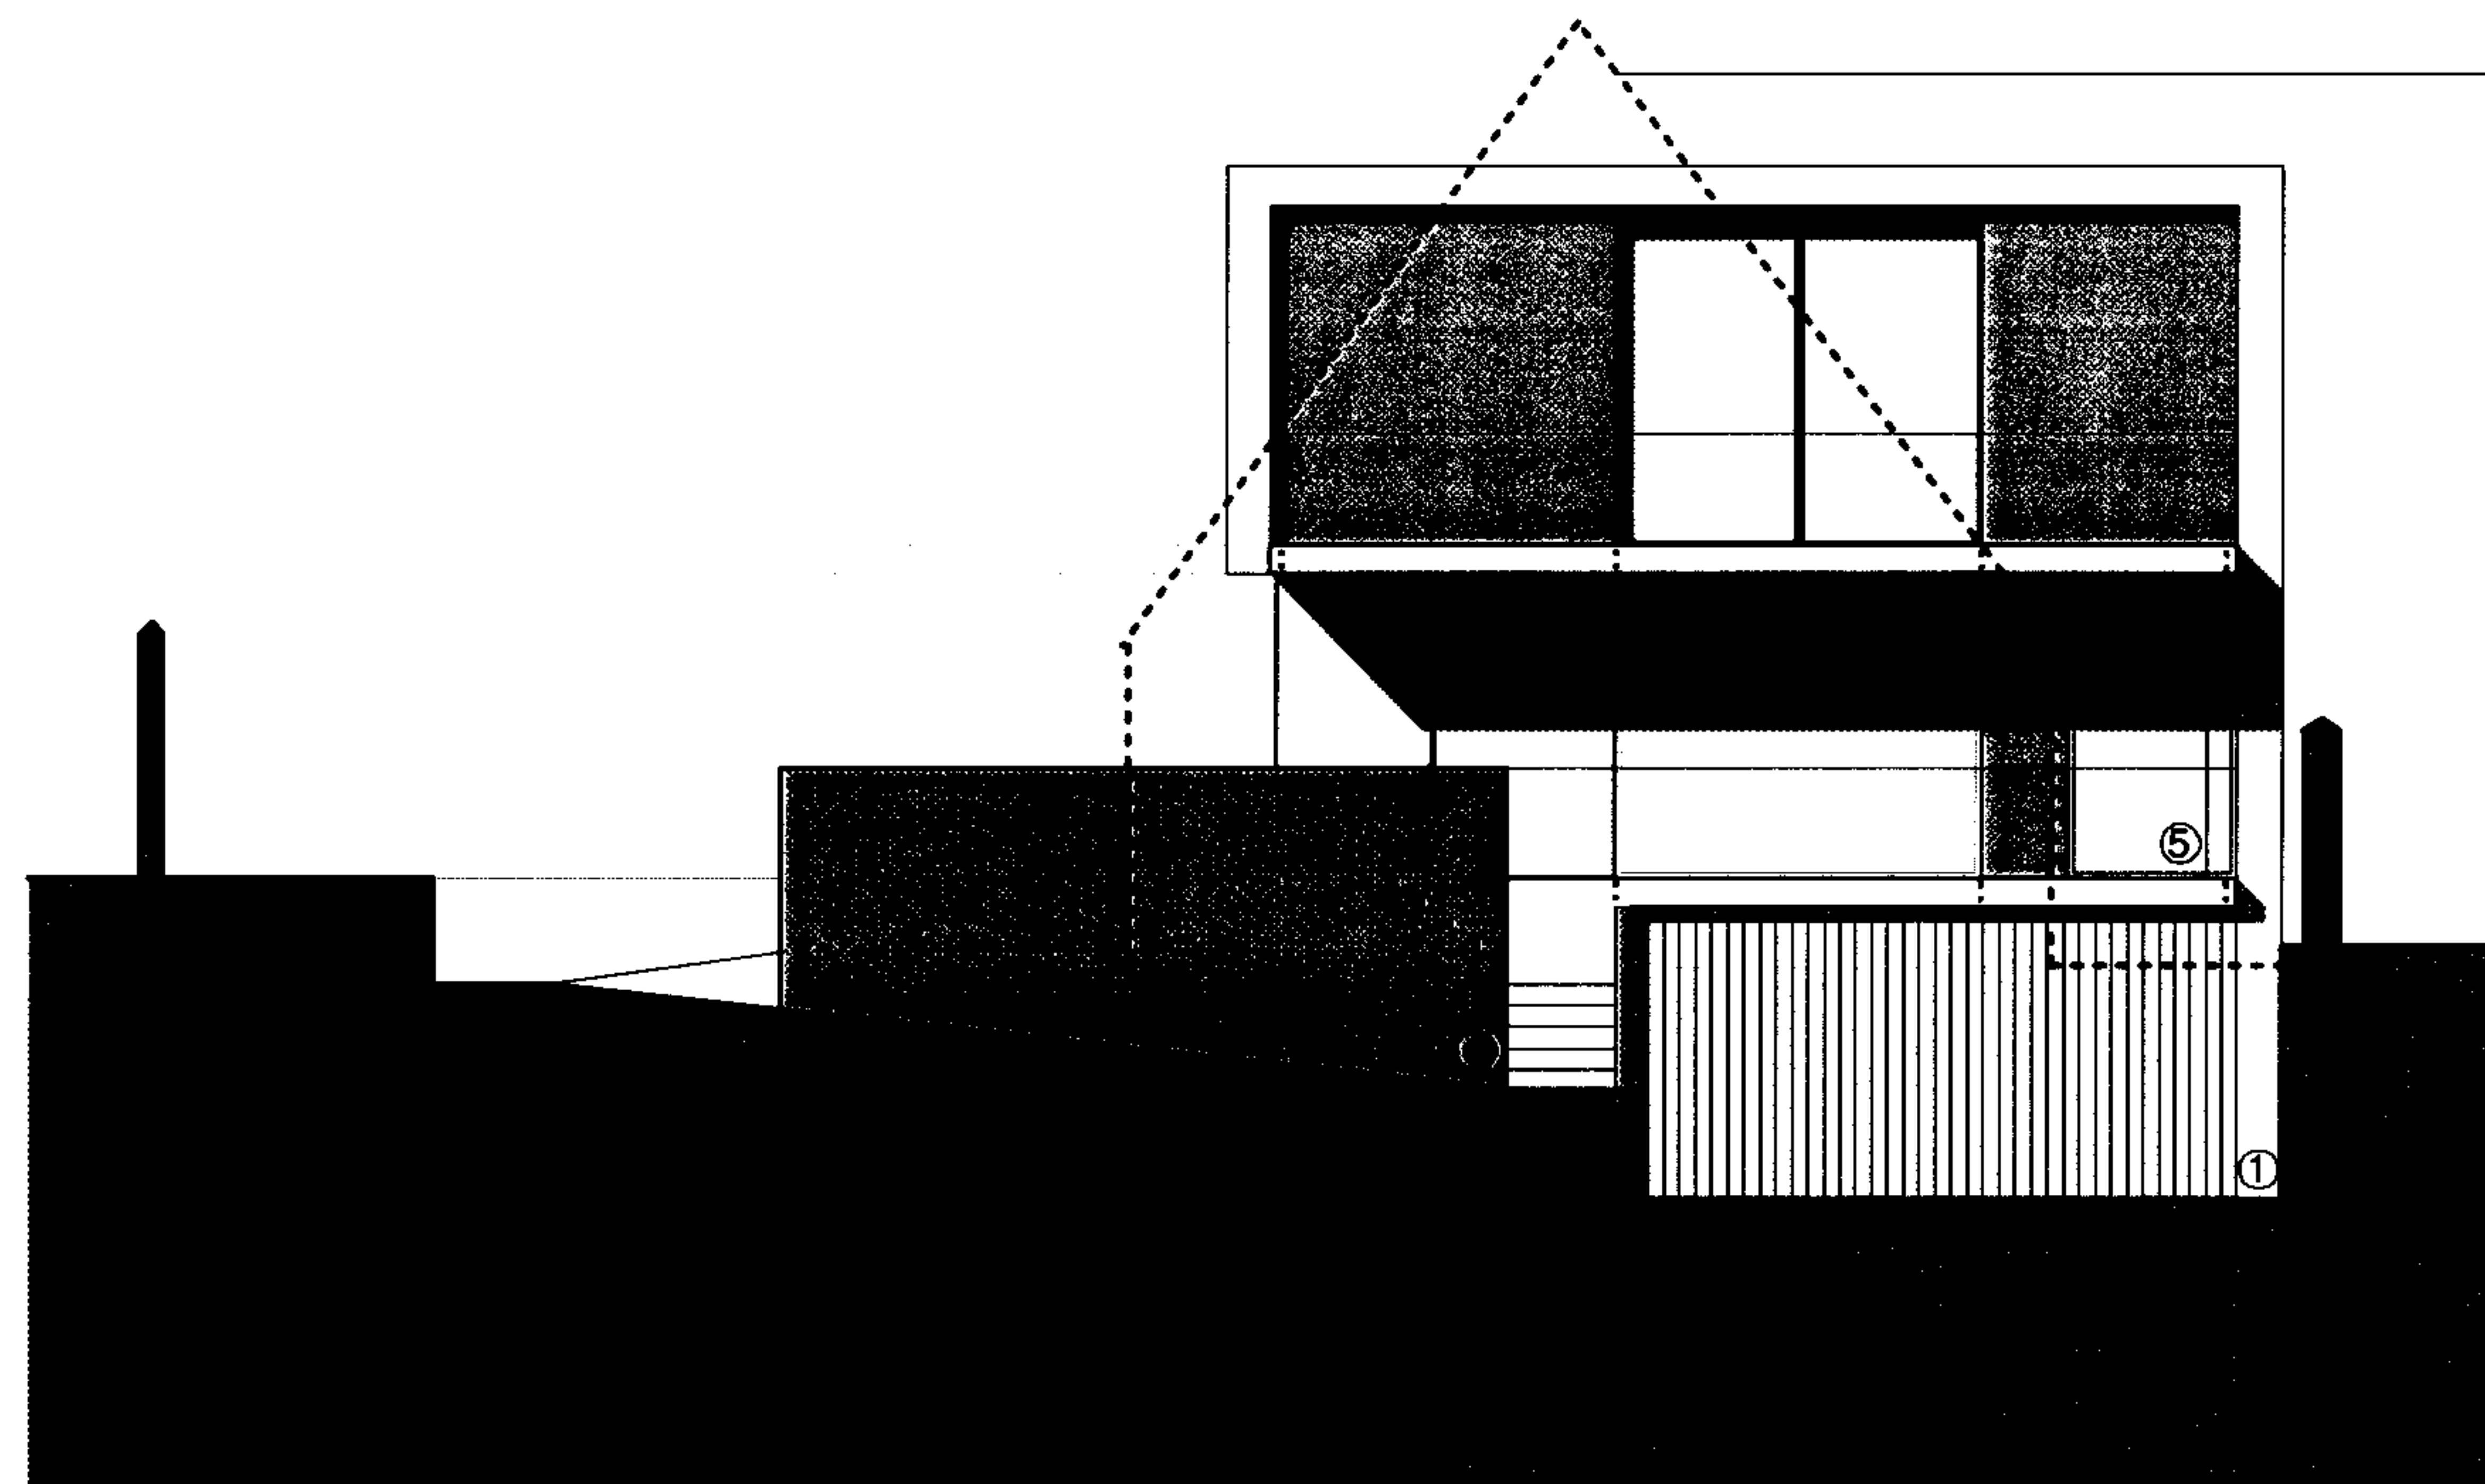

existing house outline-
house to be demolished

2003/ 21 16/C


2003/ 21 15/P

Rev	Description	Date
DRAWING STATUS		
For Planning		
Issued only for purpose indicated		
MAK		
MAK ARCHITECTS		
111-113, 115-117, 119-121, 4531-4533, 4535-453		

DO NOT SCALE FROM THIS DRAWING
ALL DIMENSIONS ARE TO BE CHECKED ON SITE
THIS DRAWING IS TO BE READ IN CONJUNCTION WITH ALL CONSULTANT'S INFORMATION
MAK TAKES NO RESPONSIBILITY FOR THE CORRECTNESS OF ALL INFORMATION WITHIN THE DRAWING

NOTES

- 1 - Smooth White/ Grey
pigmented concrete/
Reconstituted stone
- 2 - Textured White/ Grey
pigmented concrete/
Reconstituted stone
- 3 - Clear structural/
toughened glass
- 4 - Textured Earth
pigmented concrete
- 5 - Glazed panel

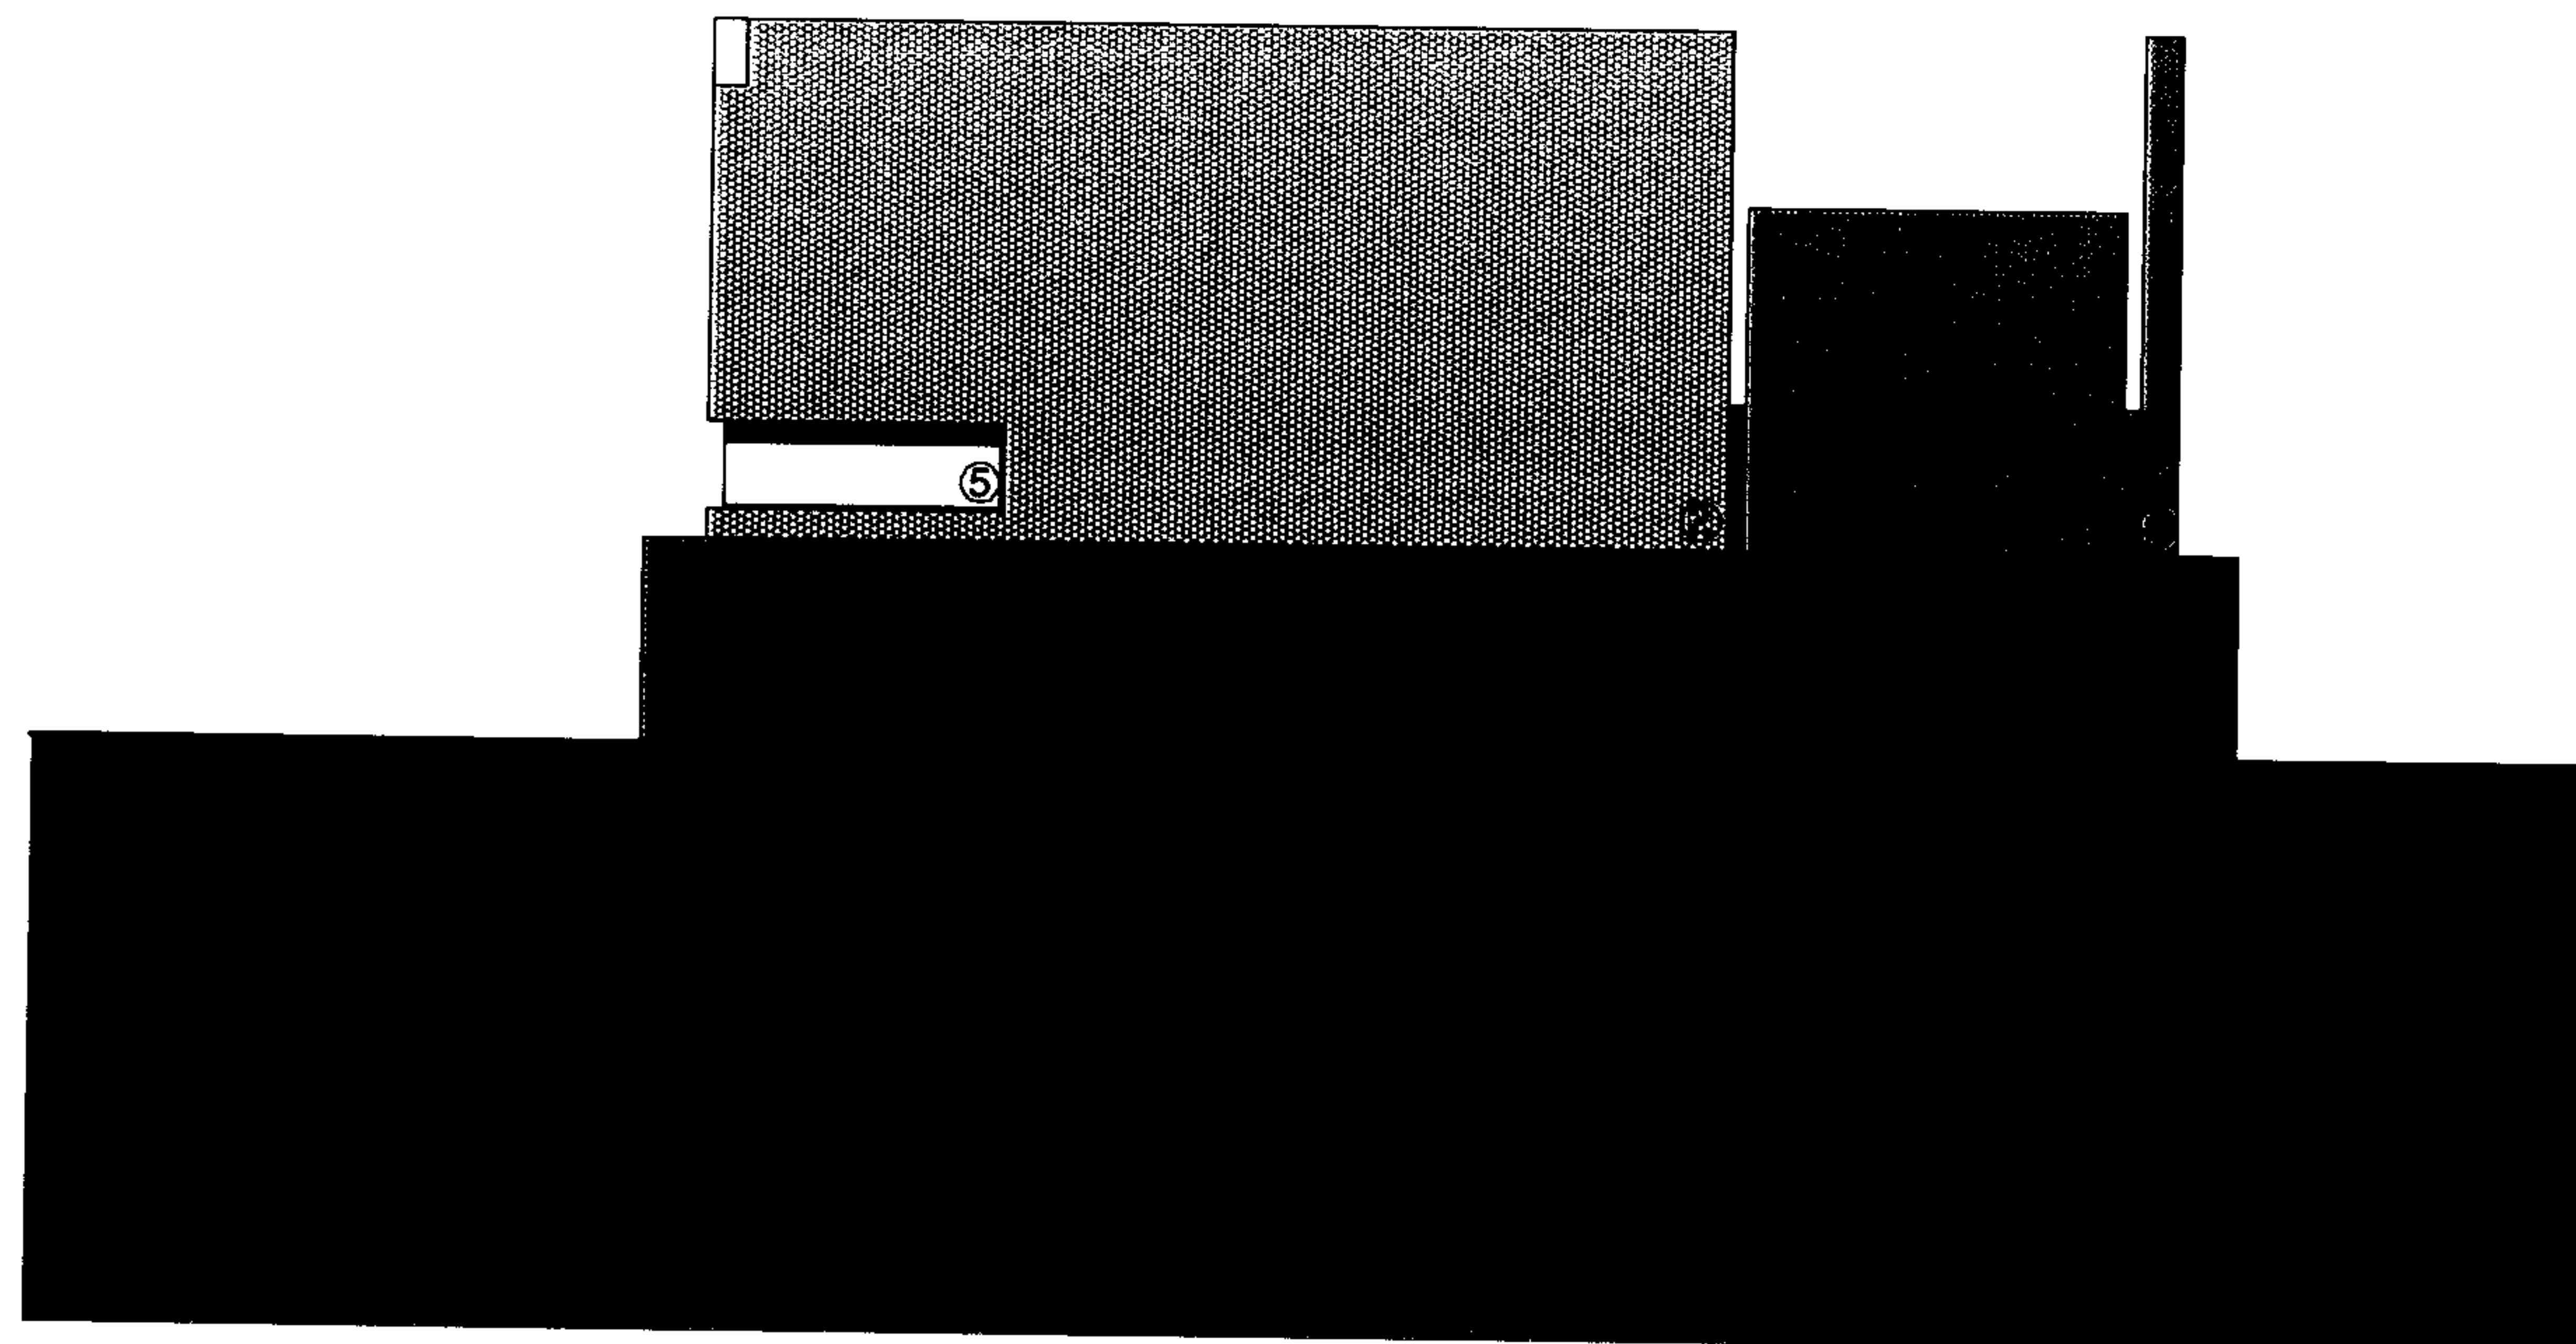

2003/ 21 16 / C

2003/ 21 15 / P

Rev	Description	Date
-----	-------------	------

DRAWING STATUS

For Planning

Issued only for purpose indicated

MAK

MAK Architects
10010 100th Avenue, Suite 100, Richmond, BC V6V 1K1
Tel: (604) 273-1111 Fax: (604) 273-1112

JOB
TITLE 21 Well Road

DRAWING
TITLE Rear Elevation

Scale 1:100 @ A3

Drawn by HH

Date 09.09.2003

Checked by XXX

Drawing No.

Rev.

916/02/116 A.

File Ref:XX


NOTES

- 1 - Smooth White/ Grey pigmented concrete/ Reconstituted stone
- 2 - Textured White/ Grey pigmented concrete/ Reconstituted stone
- 3 - Clear structural/ toughened glass
- 4 - Textured Earth pigmented concrete
- 5 - Glazed panel

11

2003/2116/C-19

2003/2115/P-19

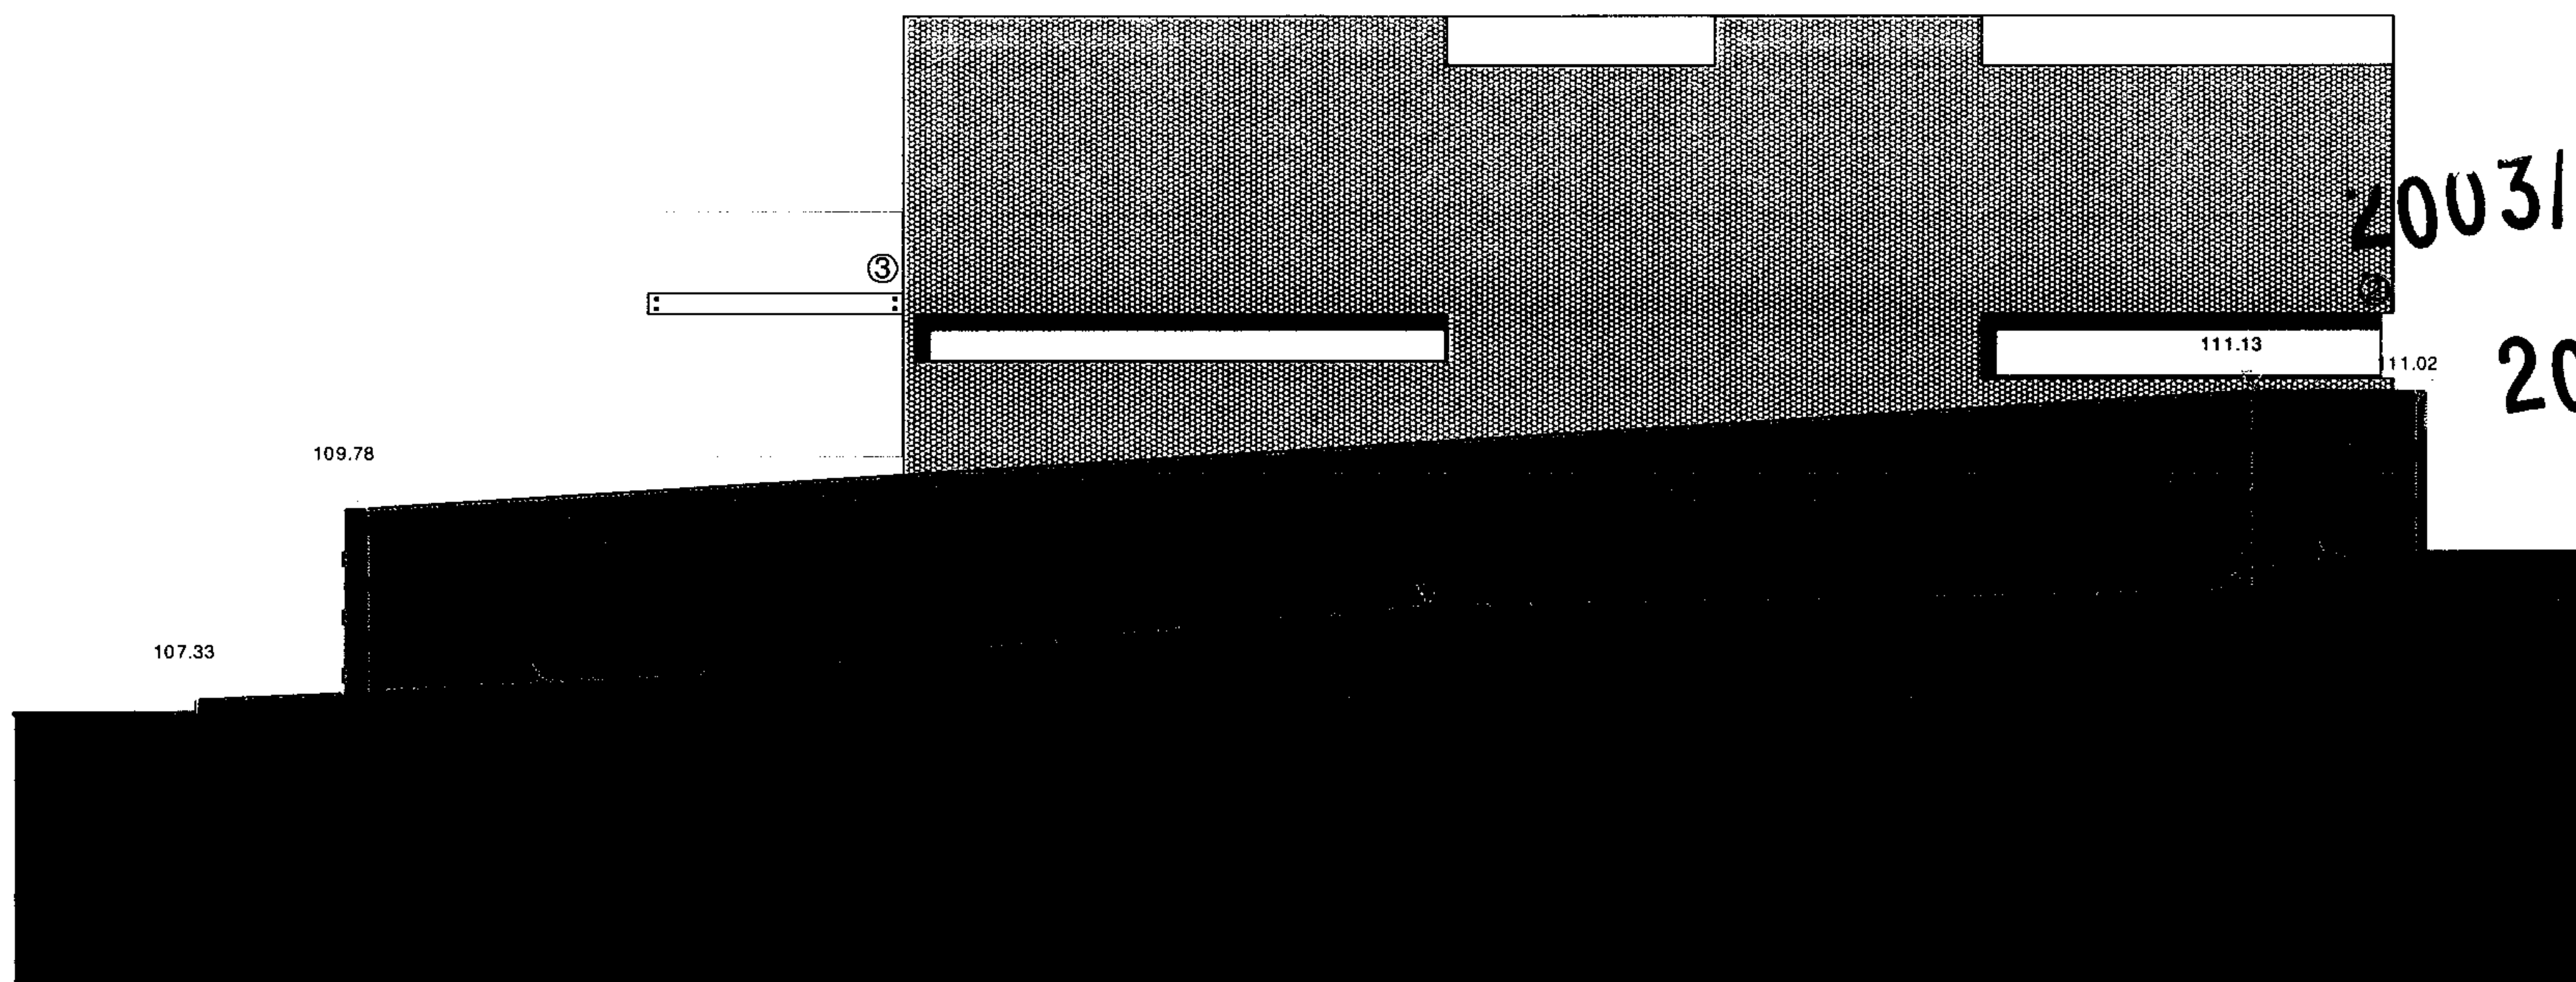

Rev	Description	Date
DRAWING STATUS		

For Planning

Issued only for purpose indicated

MAK

MAK Limited
30-37 Churchwell Street, London E13 9BA
Tel: 020 7474 1111 Fax: 020 7474 1112
www.makinteriors.co.uk

JOB
TITLE 21 Well Road


DRAWING
TITLE Side Elevation- East

Scale	1:100 @ A3	Drawn by	A3
Date	29.09.2003	Checked by	XXX
Drawing No.		Rev.	

916/02/117 A.

NOTES

- 1 - Smooth White/ Grey
pigmented concrete/
Reconstituted stone
- 2 - Textured White/ Grey
pigmented concrete/
Reconstituted stone
- 3 - Clear structural/
toughened glass
- 4 - Textured Earth
pigmented concrete
- 5 - Glazed panel

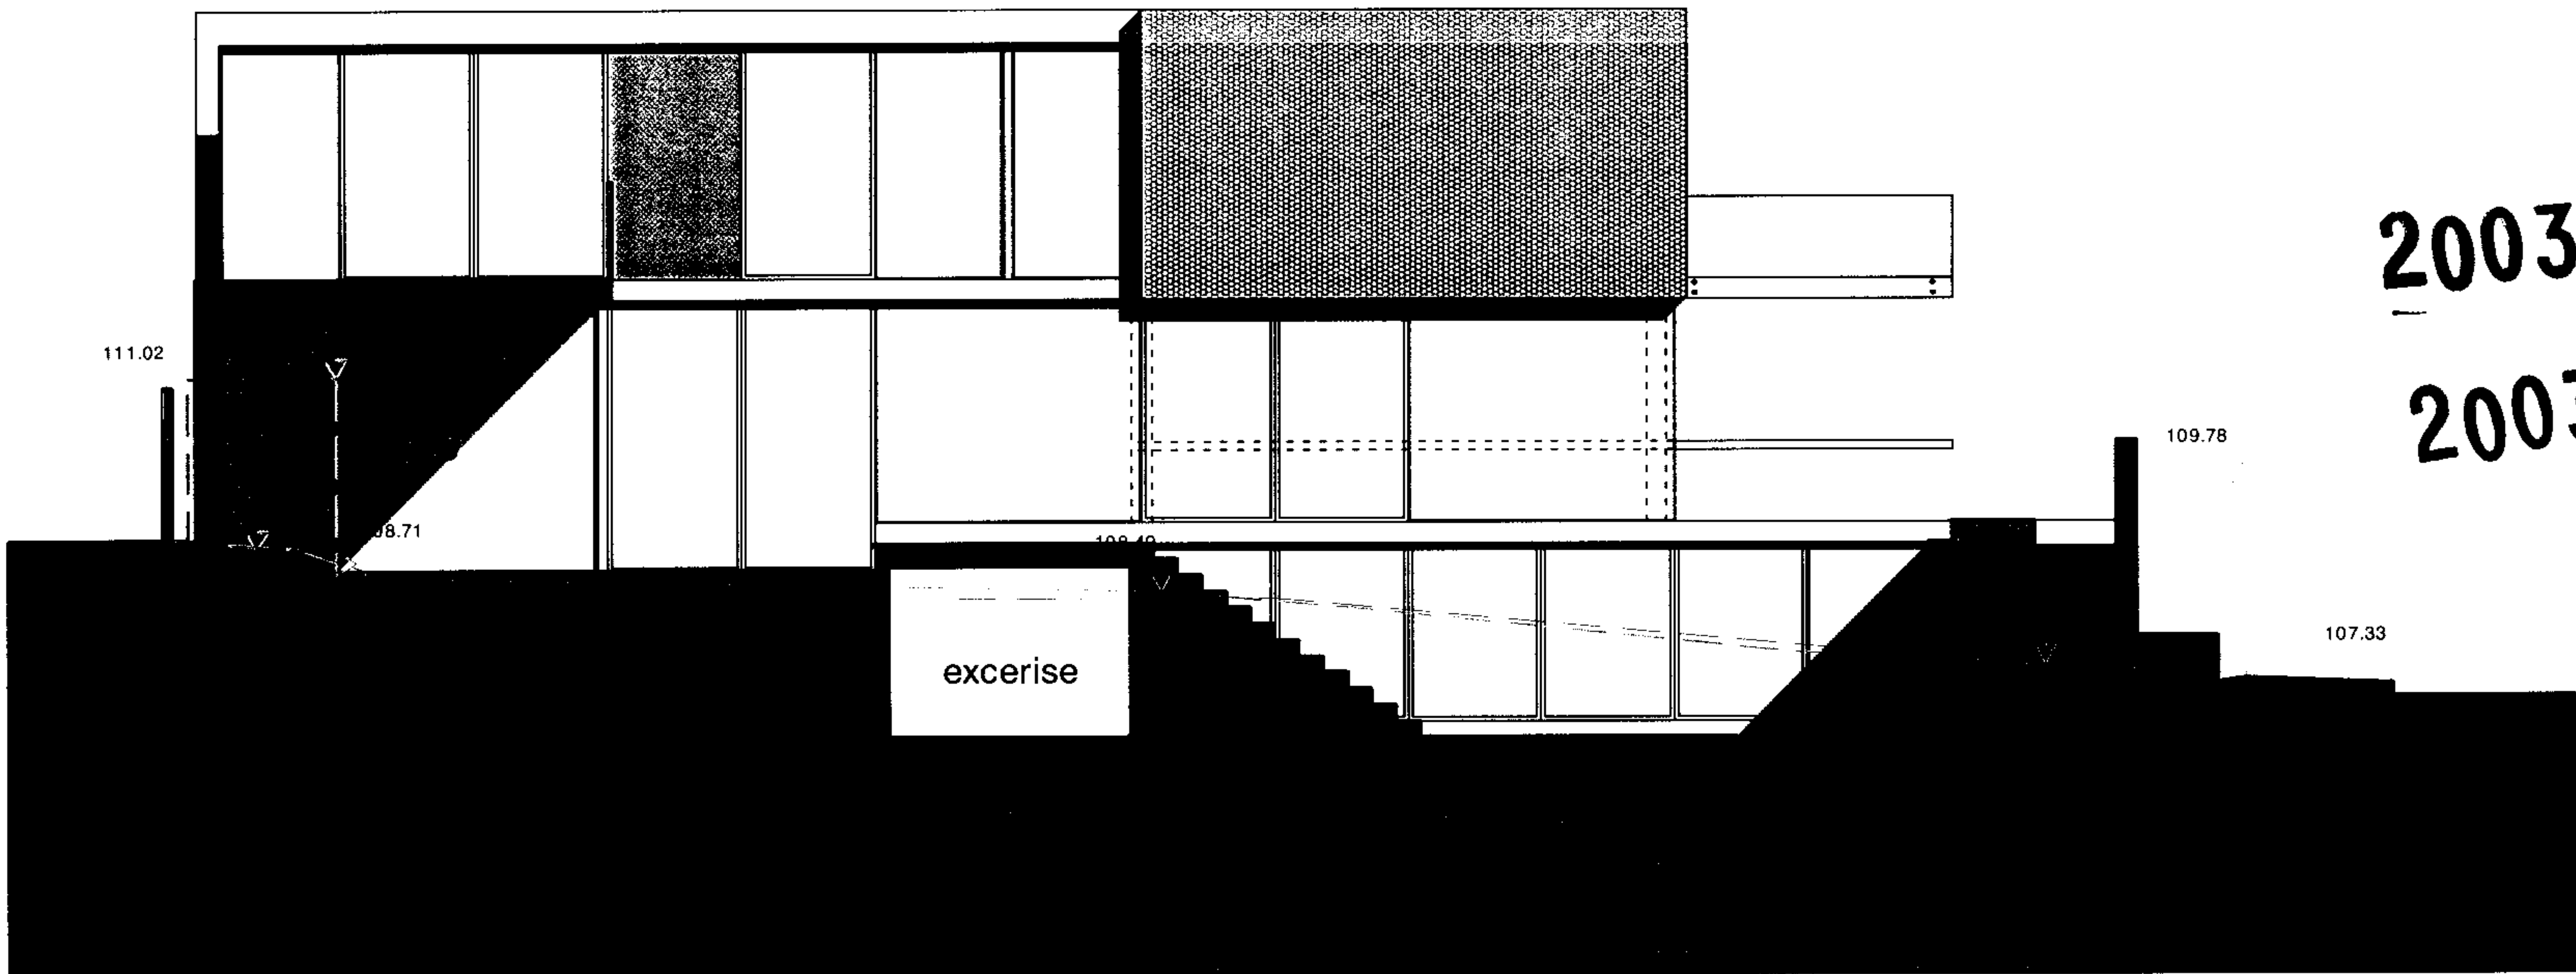

2003/ 21 16 / C
2003/ 21 15 / P

Rev	Description	Date
DRAWING STATUS		

For Planning
Issued only for purpose indicated

MAK


MAK Architects
111, 113, 115,4

DO NOT SCALE FROM THIS DRAWING
ALL DIMENSIONS ARE TO BE CHECKED ON SITE
THIS DRAWING IS TO BE READ IN CONJUNCTION WITH ALL CONSULTANT'S INFORMATION
MAK ASSUMES RESPONSIBILITY FOR THE CORRECTNESS OF ALL INFORMATION HEREIN AND THE DRAWING

- A - Sauna room
- B - Exercise room
- C - Storage
- D - Shower room
- E - Sunken Terrace
- F - Pool
- G - Plant room / storage
- H - Parking
- J - ramp
- K - Study
- L - Living
- M - Terrace
- N - W/ C
- O - Kitchen
- P - Entrance Hall
- Q - Bin store
- R - Master Bedroom
- S - Bedroom
- T - Clerestory Window

2003/ 21 16/C

2003/ 21 15/P

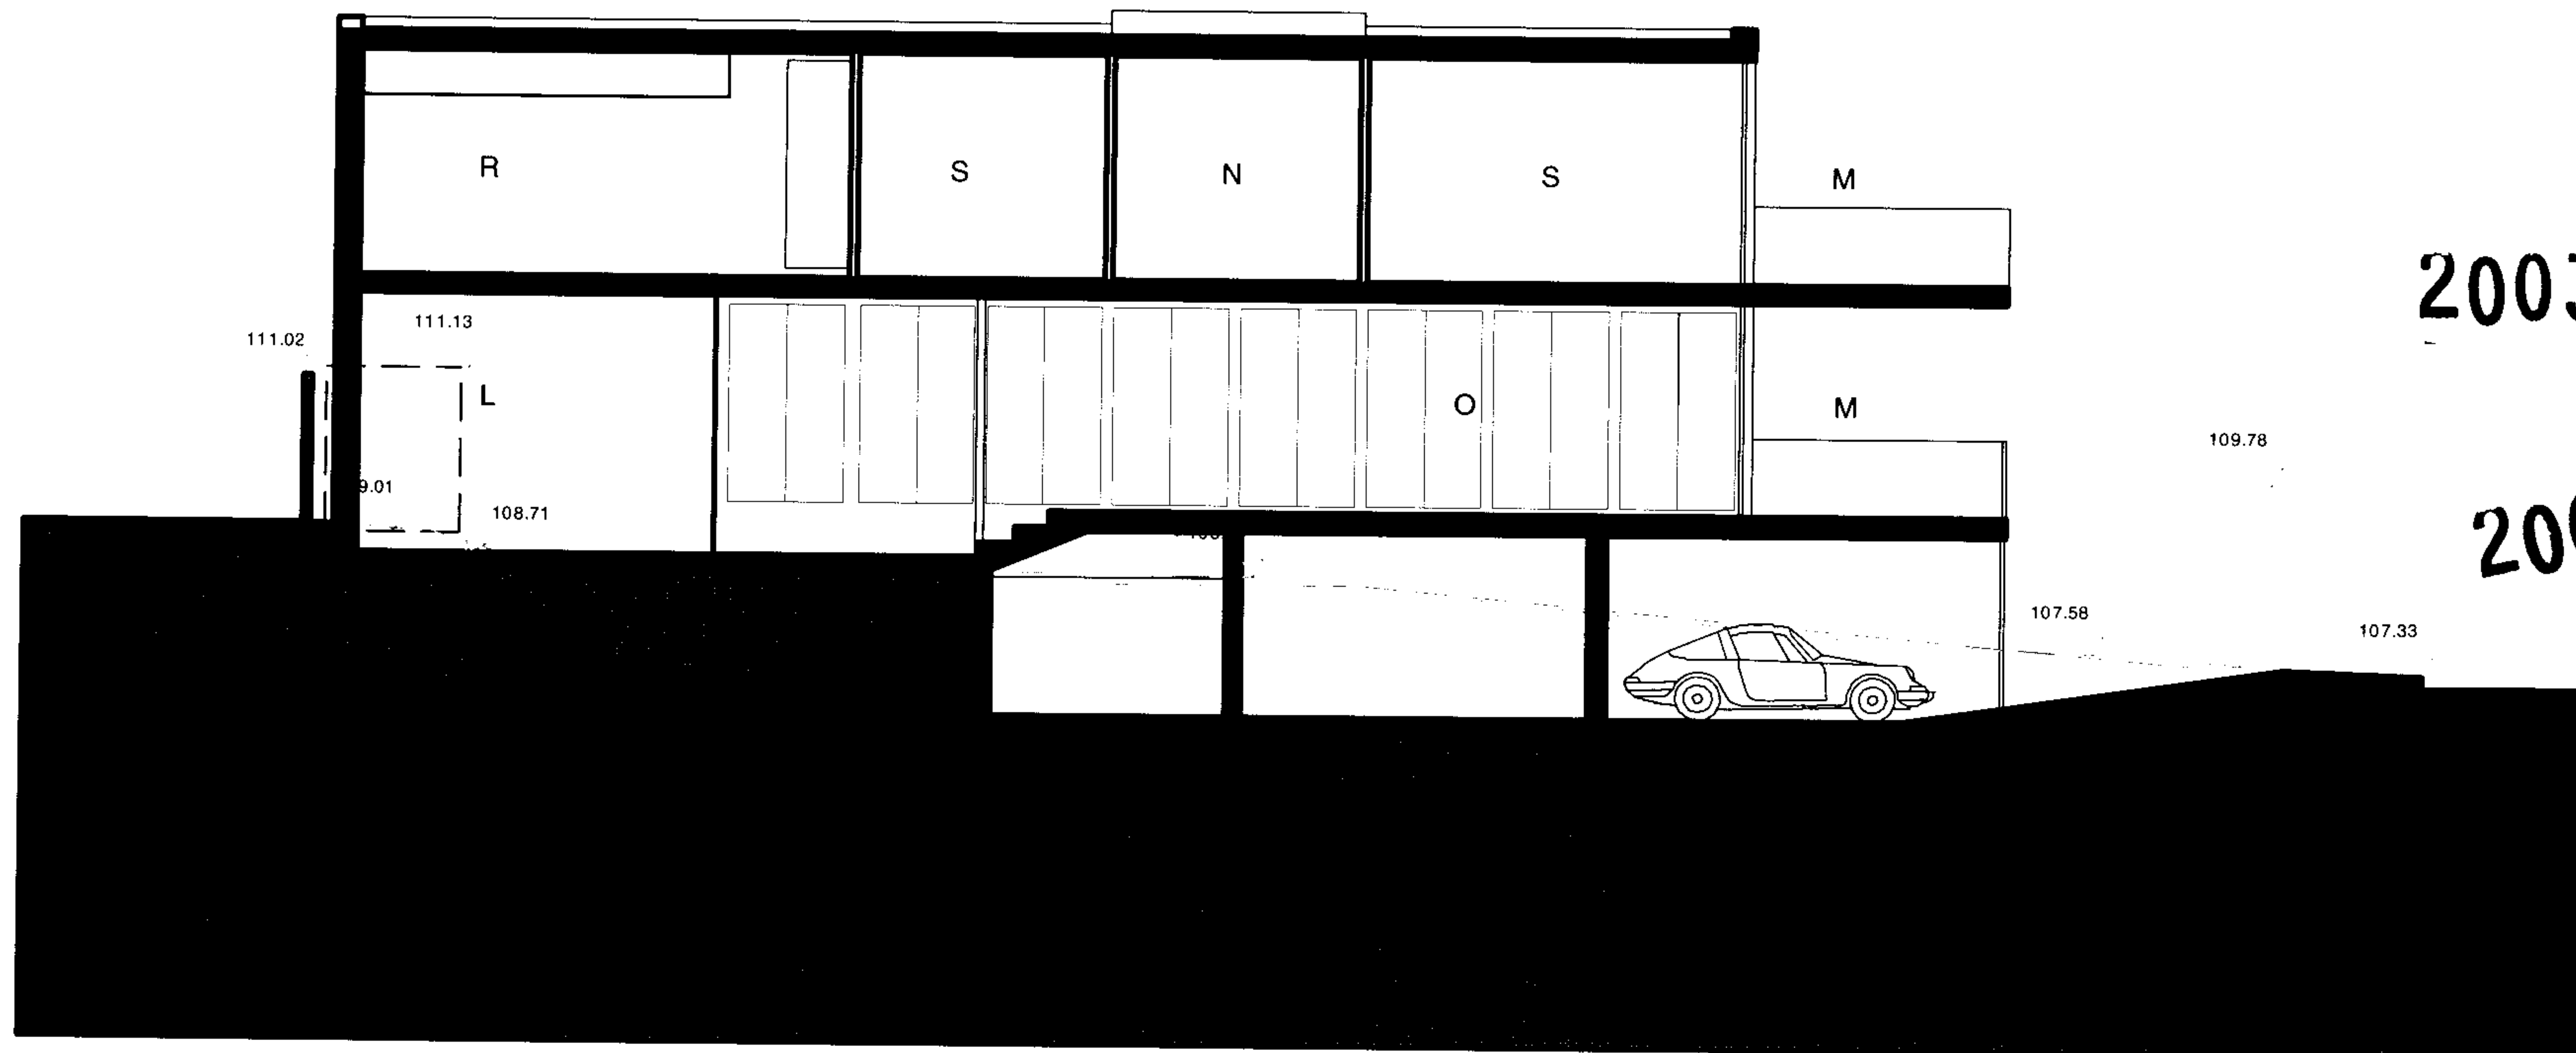

Rev	Description	Date
DRAWING STATUS		

For Planning
Issued only for purpose indicated

MAK
MAK Architects
1111 Pacific Avenue, Suite 100
San Francisco, CA 94109
Tel: 415.774.1111
Fax: 415.774.1112

JOB
TITLE 21 Well Road

DRAWING
TITLE Long Section

Scale 1:100 @ A3	Drawn by HH
Date 09.09.2003	Checked by XXX
Drawing No.	Rev.

916/02/119 0.

File Ref XX



2003/2116/C
2003/2115/P

DO NOT SCALE FROM THIS DRAWING.
ALL DIMENSIONS ARE TO BE CHECKED ON SITE.
THIS DRAWING IS TO BE READ IN CONJUNCTION WITH ALL CONSULTANT'S INFORMATION.
MAK ARCHITECTS RETAIN THE COPYRIGHT OF ALL INFORMATION WITHIN THIS DRAWING.

NOTES

RevDescriptionDate

DRAWING STATUS

For Planning

Issued only for purpose indicated

MAK

MAK Architects
33-37, Chiltern Road, St John's Wood, London NW3 7LE
Tel: 020 7955 8551 Fax: 020 7955 1212
E: info@makarchitects.co.uk
www.makarchitects.co.uk

JOB TITLE21 Well Road, London NW3

DRAWING TITLEFront Elevation

Scale1:100 @ A3

Date29.09.03


Drawing No.916/02/121

Drawn byHH

Checked byXXX

Rev0.

File Ref XX

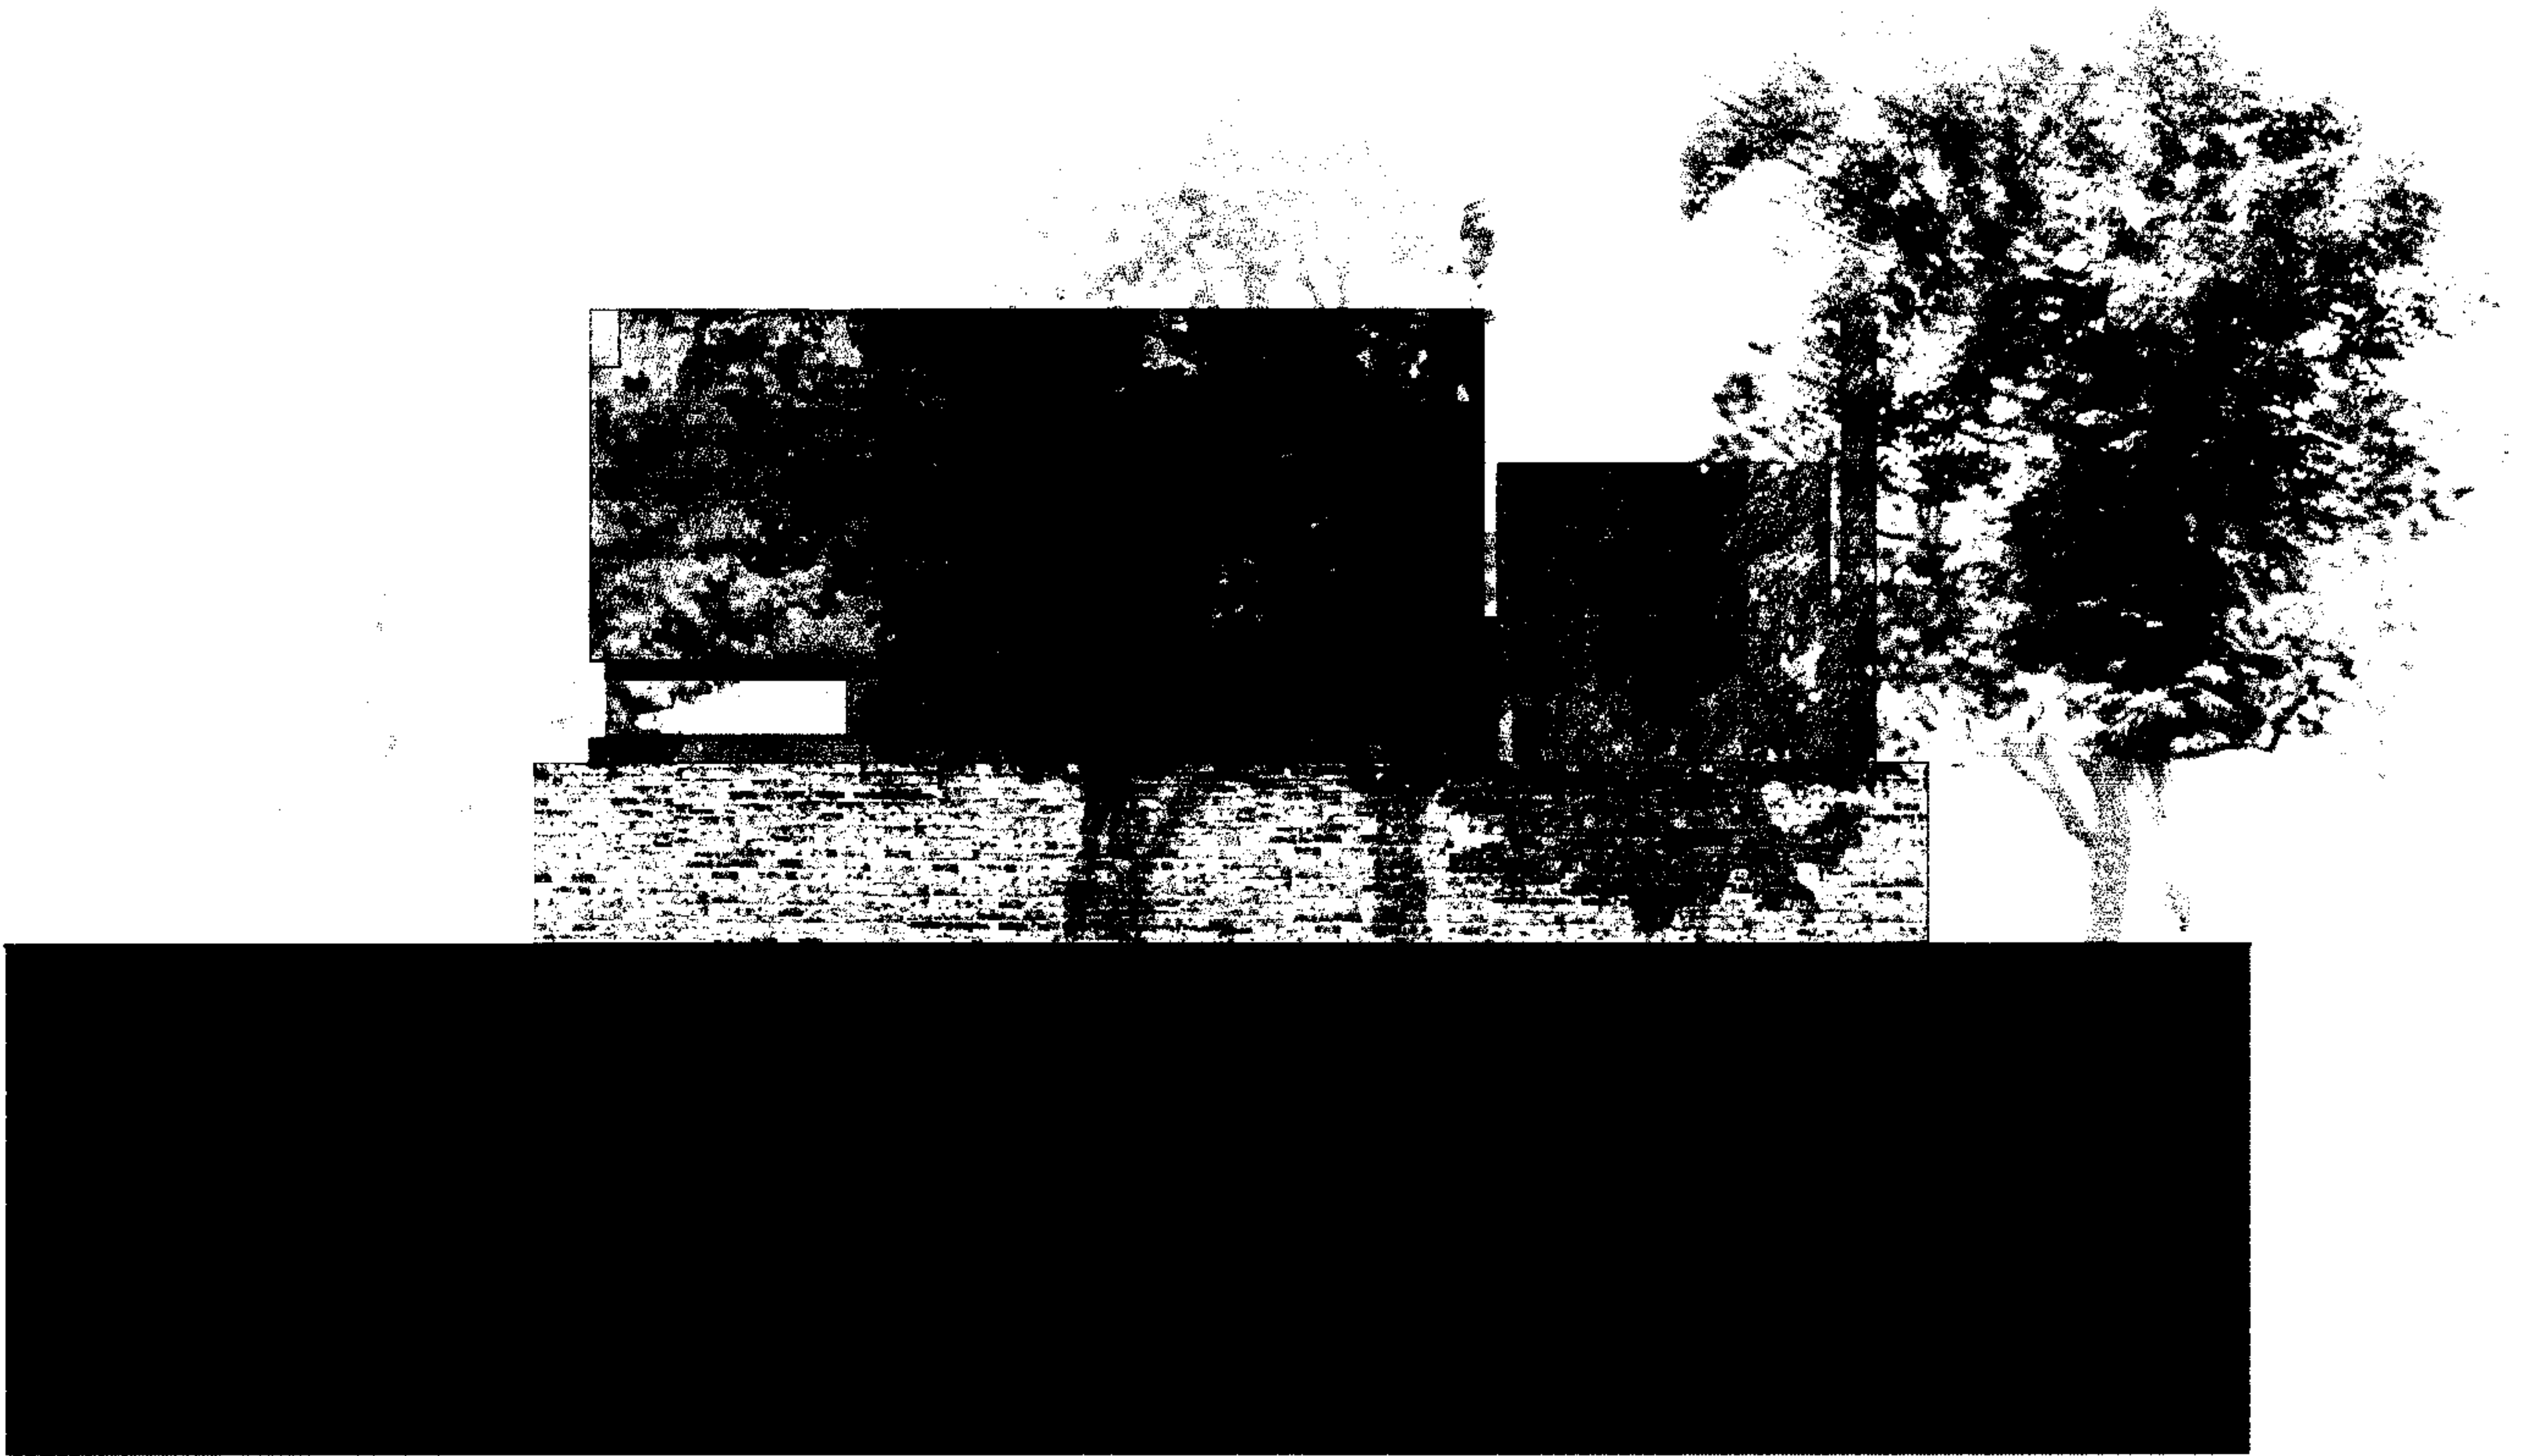


DO NOT SCALE FROM THIS DRAWING
ALL DIMENSIONS ARE TO BE CHECKED ON SITE
THIS DRAWING IS TO BE READ IN CONJUNCTION WITH ALL CONSULTANTS INFORMATION
MAK ARCHITECTS RETAIN THE COPYRIGHT OF ALL INFORMATION WITHIN THIS DRAWING

NOTES

2003/ 21 16/ C

2003/ 21 15/ P

Rev	Description	Date
DRAWING STATUS		
For Planning		
Issued only for purpose indicated		
MAK		
MAK Architects 31-37 Chancery Lane Square, London, EC4A 3DF Tel: 020 7426 9191 Fax: 020 7426 9192 E: info@makarchitects.co.uk www.makarchitects.co.uk		
JOB TITLE	21 Well Road, London NW3	
DRAWING TITLE	Rear Elevation	
Scale	1:100 @A3	Drawn by HH
Date	29.09.03	Checked by xxx
Drawing No.	916/02/122	Rev. 0.
File Ref: XX		

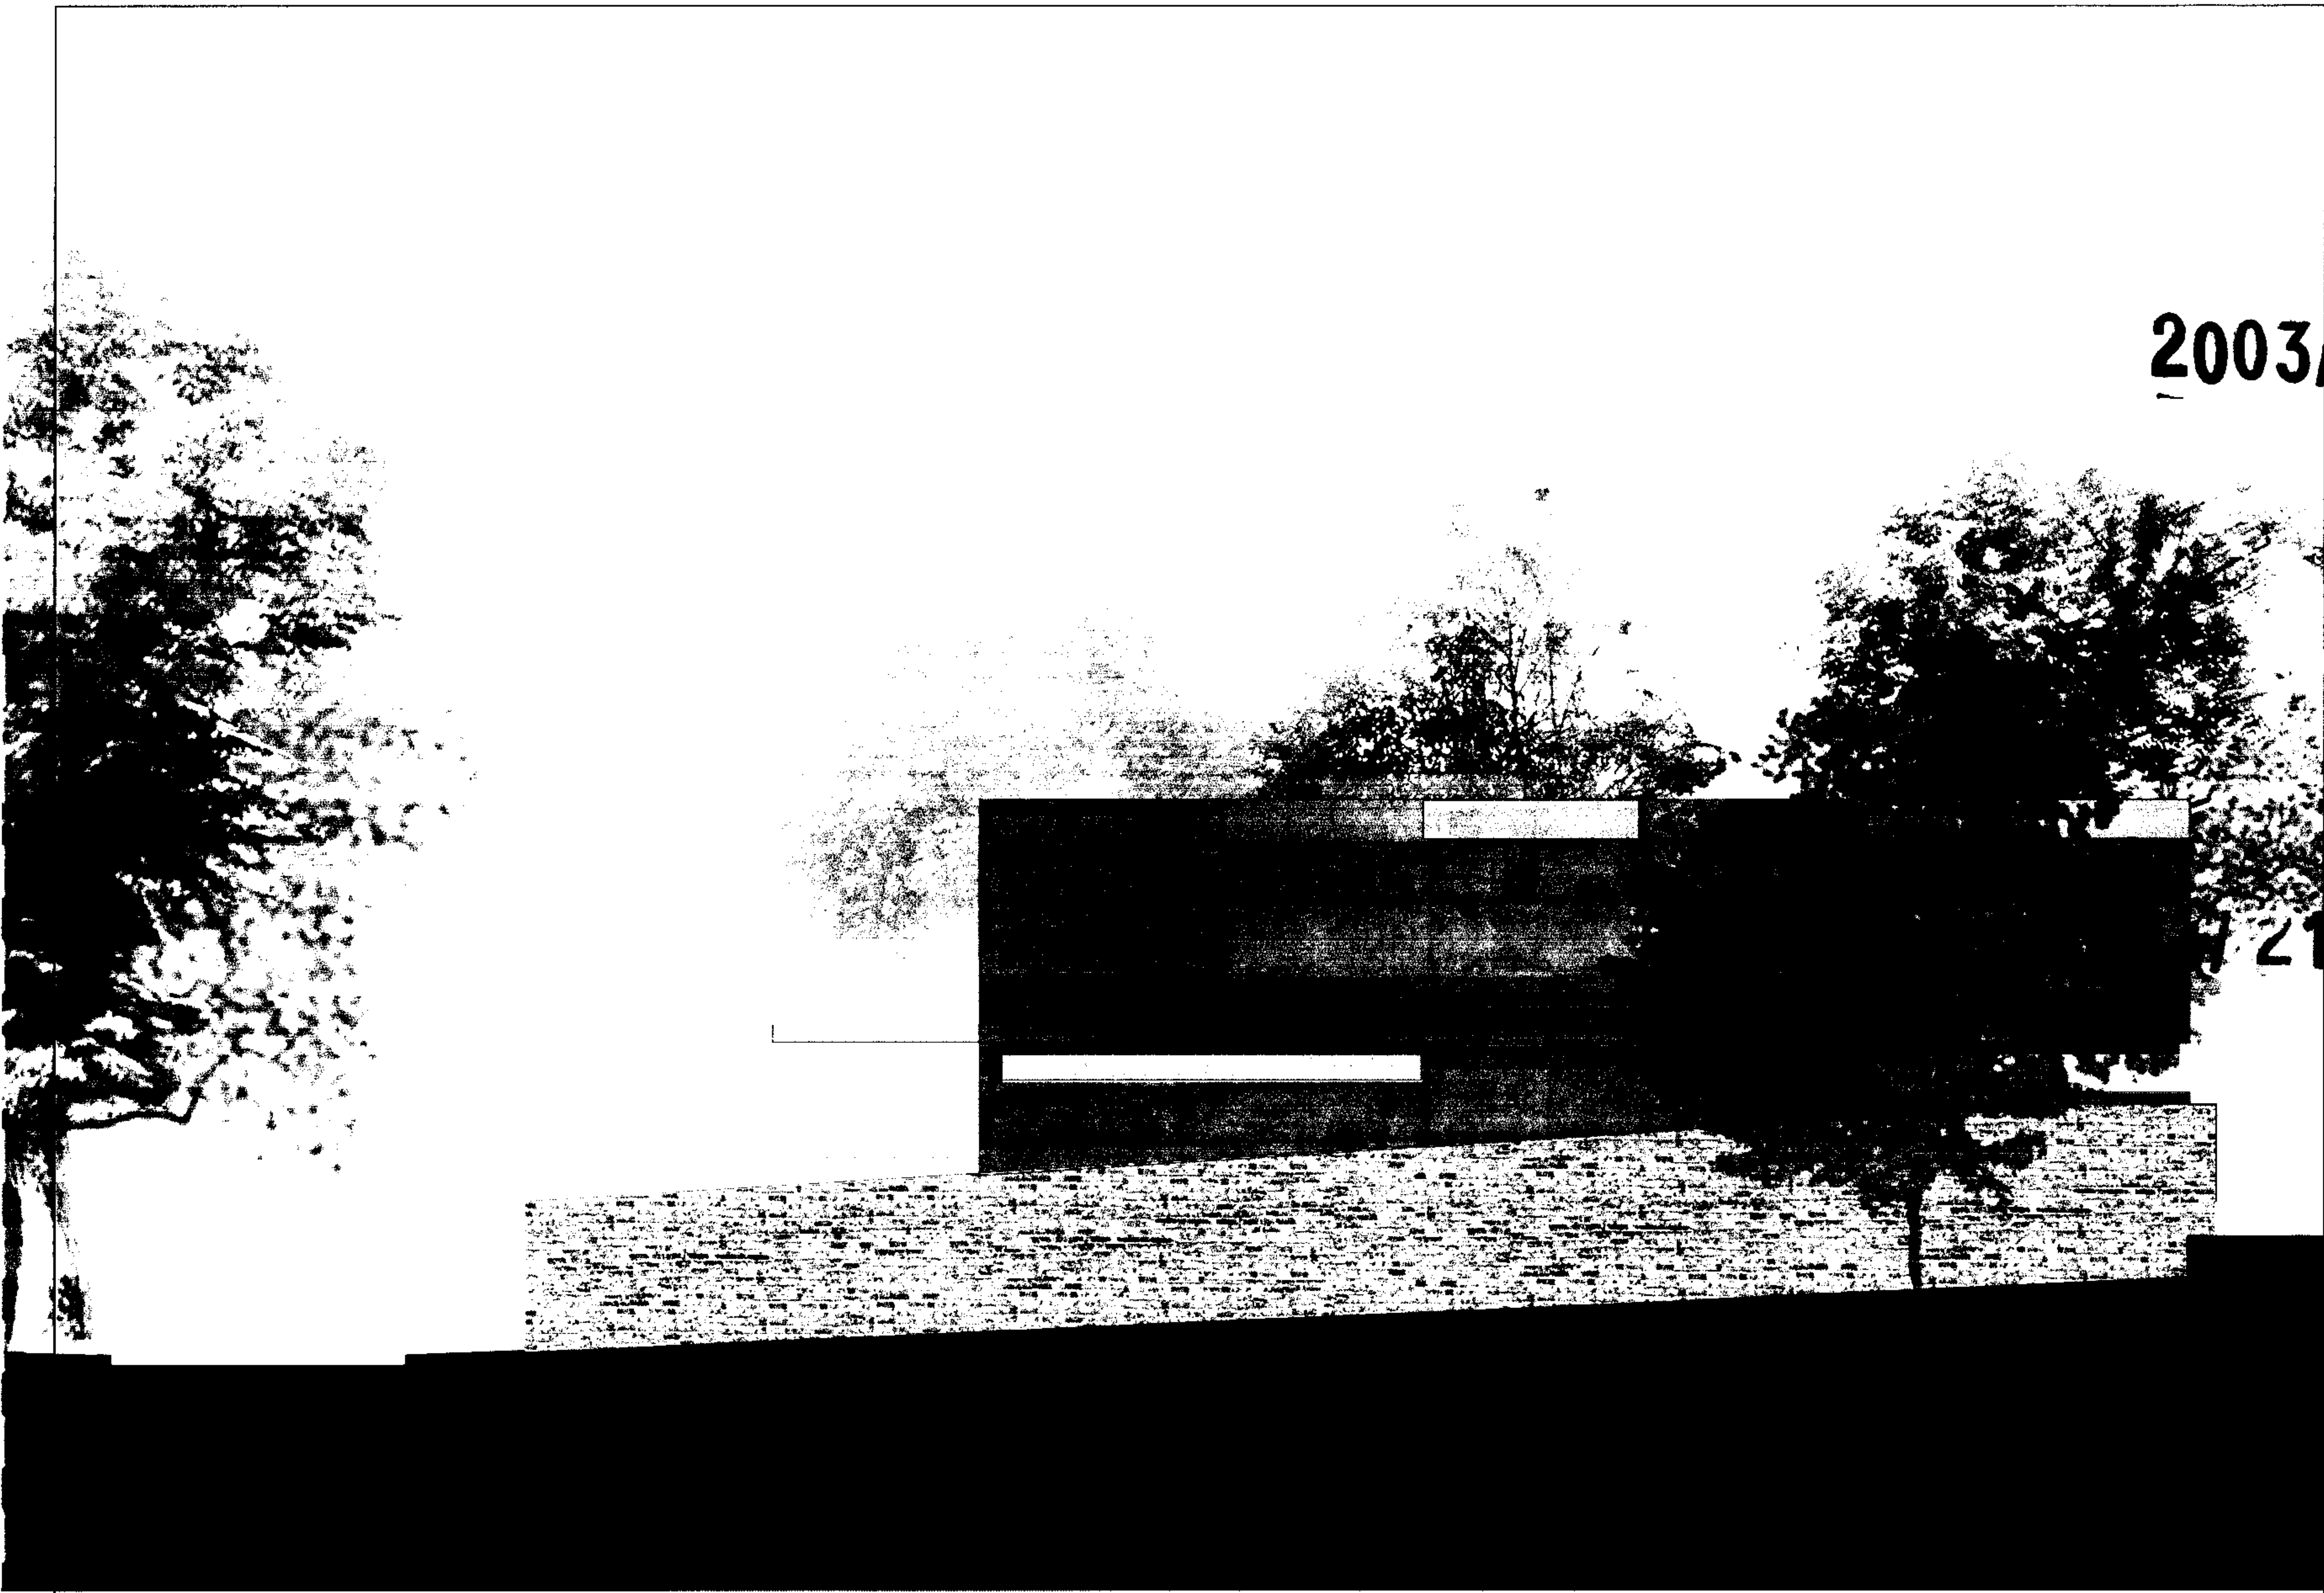

DO NOT SCALE FROM THIS DRAWING
ALL DIMENSIONS ARE TO BE CHECKED ON SITE
THIS DRAWING IS TO BE READ IN CONJUNCTION WITH ALL LEGIBLE TENTS INFORMATION
MAK ASSURES A RETURN THE COPYRIGHT OF ALL INFORMATION WITHIN THIS DRAWING

NOTES

2003/ 21 15/P


21 16/C

Description	Date
DRAWING STATUS	
For Planning	
Used only for purpose indicated	
MAK	
MAK ASSURANCE 100% CHAMPION SQUARE LINDEN ESTATE 100% CHAMPION SQUARE LINDEN ESTATE 100% CHAMPION SQUARE LINDEN ESTATE	

JOB TITLE 21 Well Road, London NW3	
DRAWING TITLE Side Elevation - East	
Scale 1:100 @A3	Drawn by HH
Date 29.09.03	Checked by xxx
Drawing No. 916/02/123	Rev. 0.

DO NOT SCALE FROM THIS DRAWING.
ALL DIMENSIONS ARE TO BE CHECKED ON SITE.
THIS DRAWING IS TO BE READ IN CONJUNCTION WITH ALL CONSULTANT'S INFORMATION.
MAK ARCHITECTS RETAIN THE CUSTODY OF ALL INFORMATION WITHIN THIS DRAWING.

NOTES

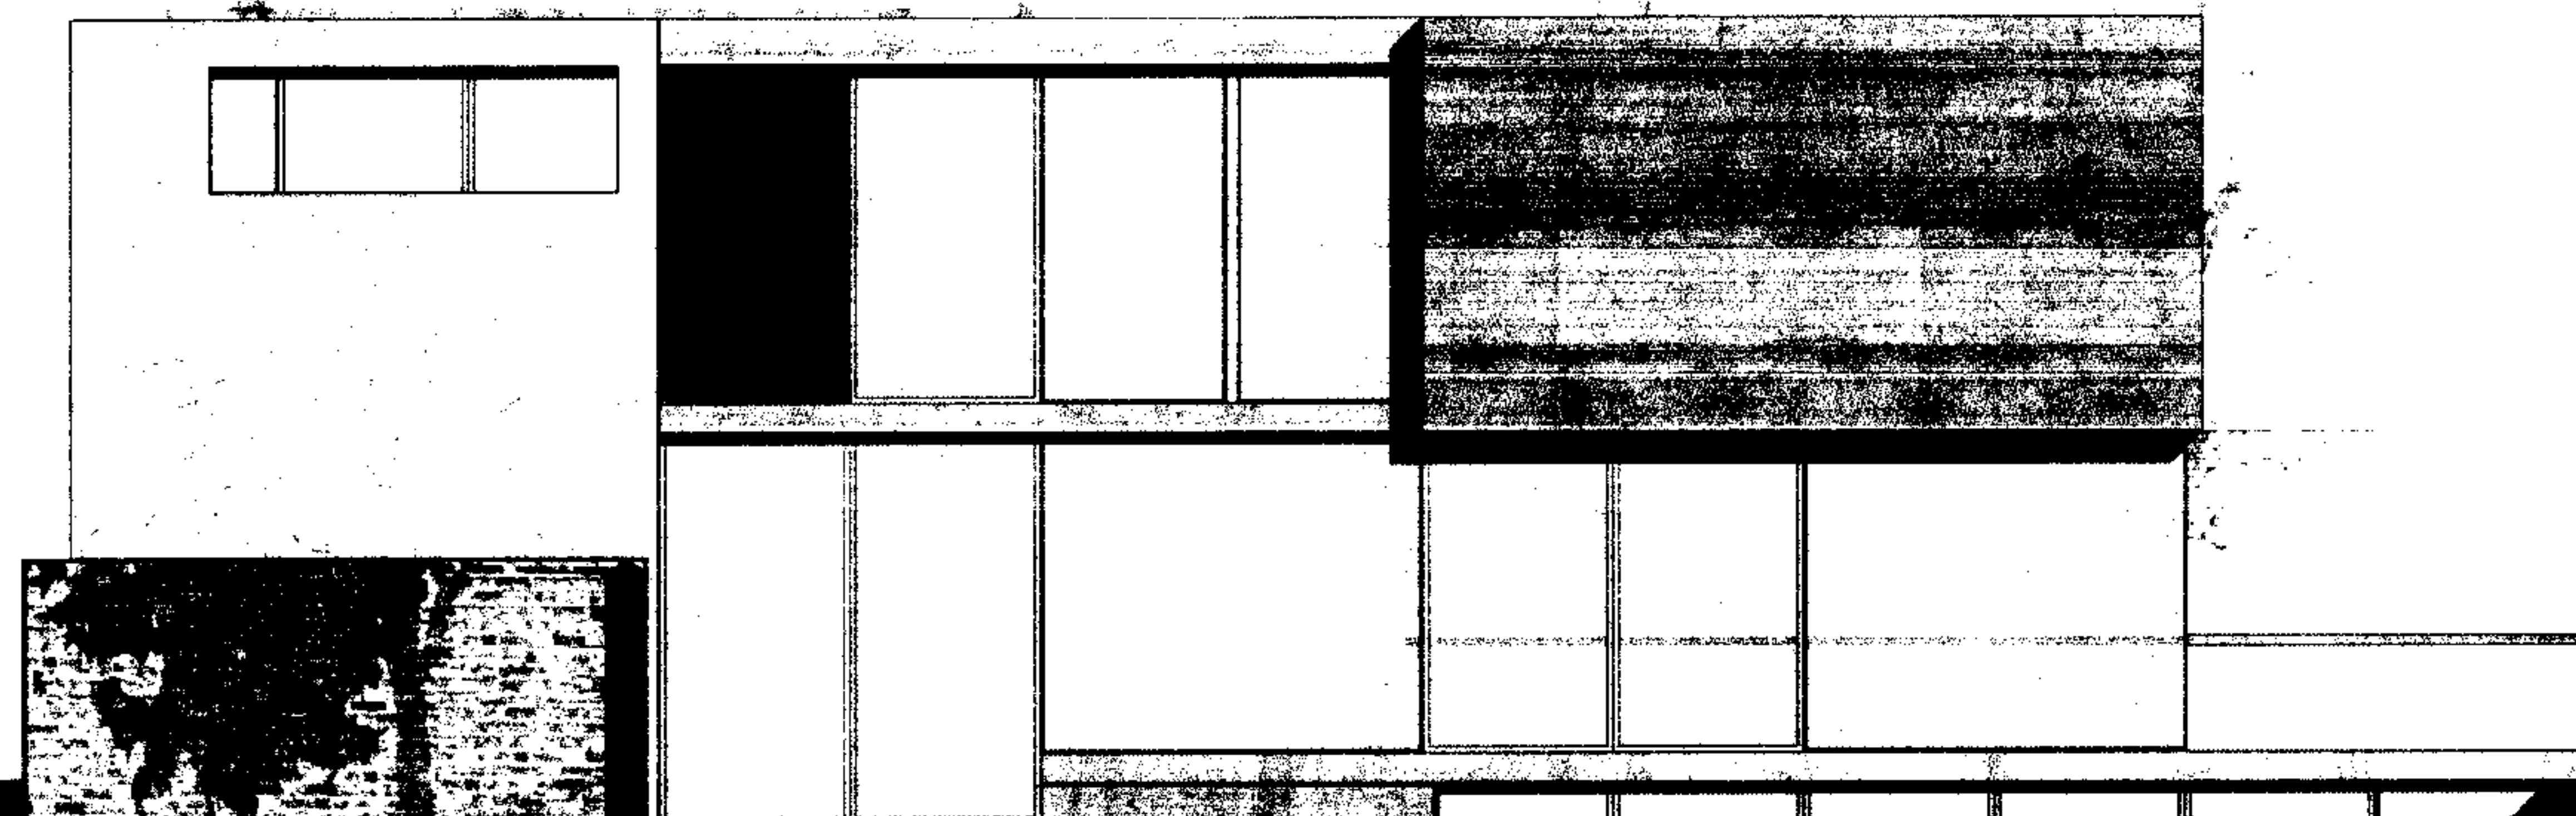

Date

ning

icated

AK

MAK ARCHITECTS
21 WELL ROAD, LONDON NW3
TEL: 020 7461 1111
WWW.MAKARCHITECTS.CO.UK

JOB
TITLE 21 Well Road, London NW3

DRAWING
TITLE Side Elevation - West

Scale 1:100 @A3 Drawn by HH

Date 29.09.03 Checked by XXX


Drawing No. Rev.

916/02/124 0.

File Ref/XX

DO NOT SCALE FROM THIS DRAWING
ALL DIMENSIONS ARE TO BE CHECKED IN 3D
THIS DRAWING IS TO BE READ IN CONJUNCTION WITH ALL CONSULTANT'S INFORMATION
MAY ALWAYS RETAIN THE COPYRIGHT OF ALL INFORMATION WITHIN THIS DRAWING

NOTES

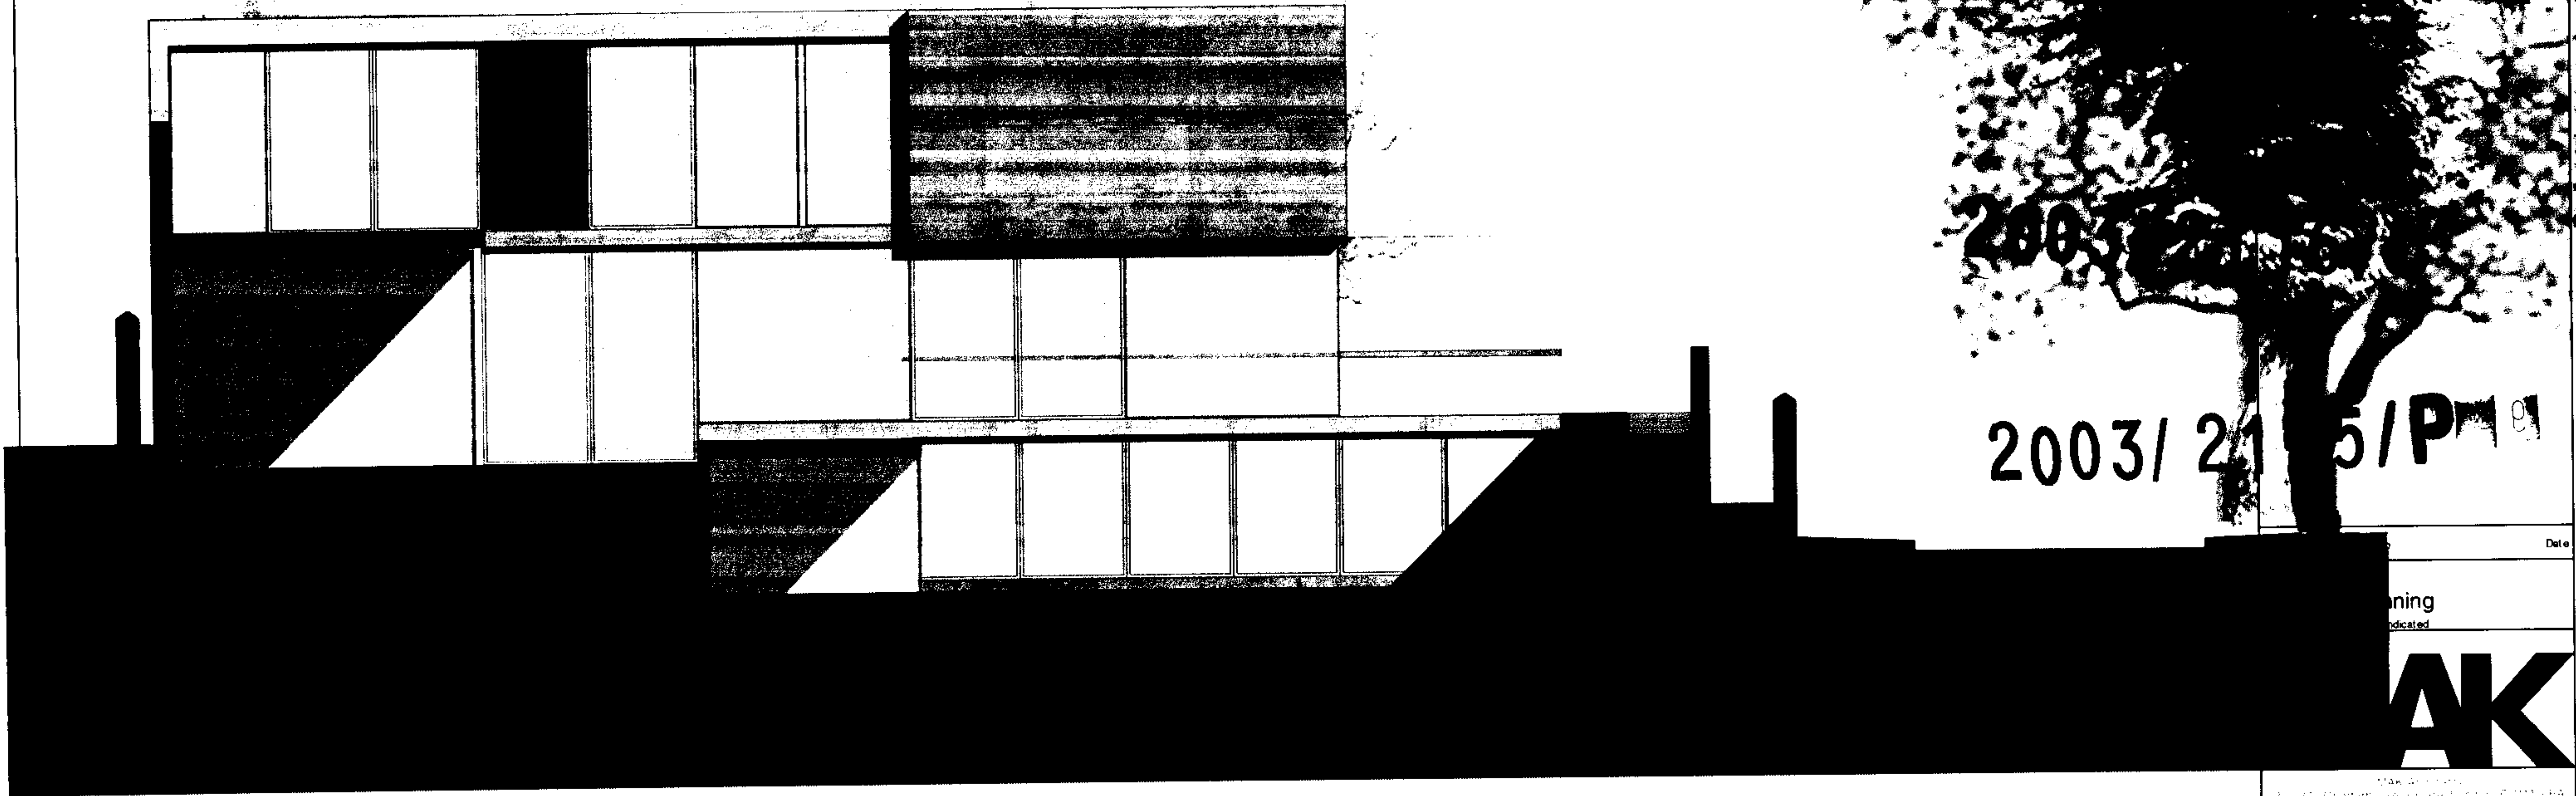

2003/21/5/P

Date

ning
ndicated

AK

AK
The design and construction of the building is the responsibility of the architect and the client. The architect is not responsible for the structural design or the construction of the building.

JOB
TITLE 21 Well Road, London NW3

DRAWING
TITLE Sectional Elevation - West

Scale 1:100 @A3 Drawn by HH

Date 29.09.03 Checked by xxx

Drawing No. Rev.


916/02/125 0.

File Ref XX

- A - Sauna room
- B - Exercise room
- C - Storage
- D - Shower room
- E - Sunken Terrace
- F - Pool
- G - Plant room / storage
- H - Parking
- J - ramp
- K - Study
- L - Living
- M - Terrace
- N - W/C
- O - Kitchen
- P - Entrance Hall
- Q - Bin store
- R - Master Bedroom
- S - Bedroom
- T - Clerestory Window

2003/ 21 16 / C

2003/ 21 15 / P

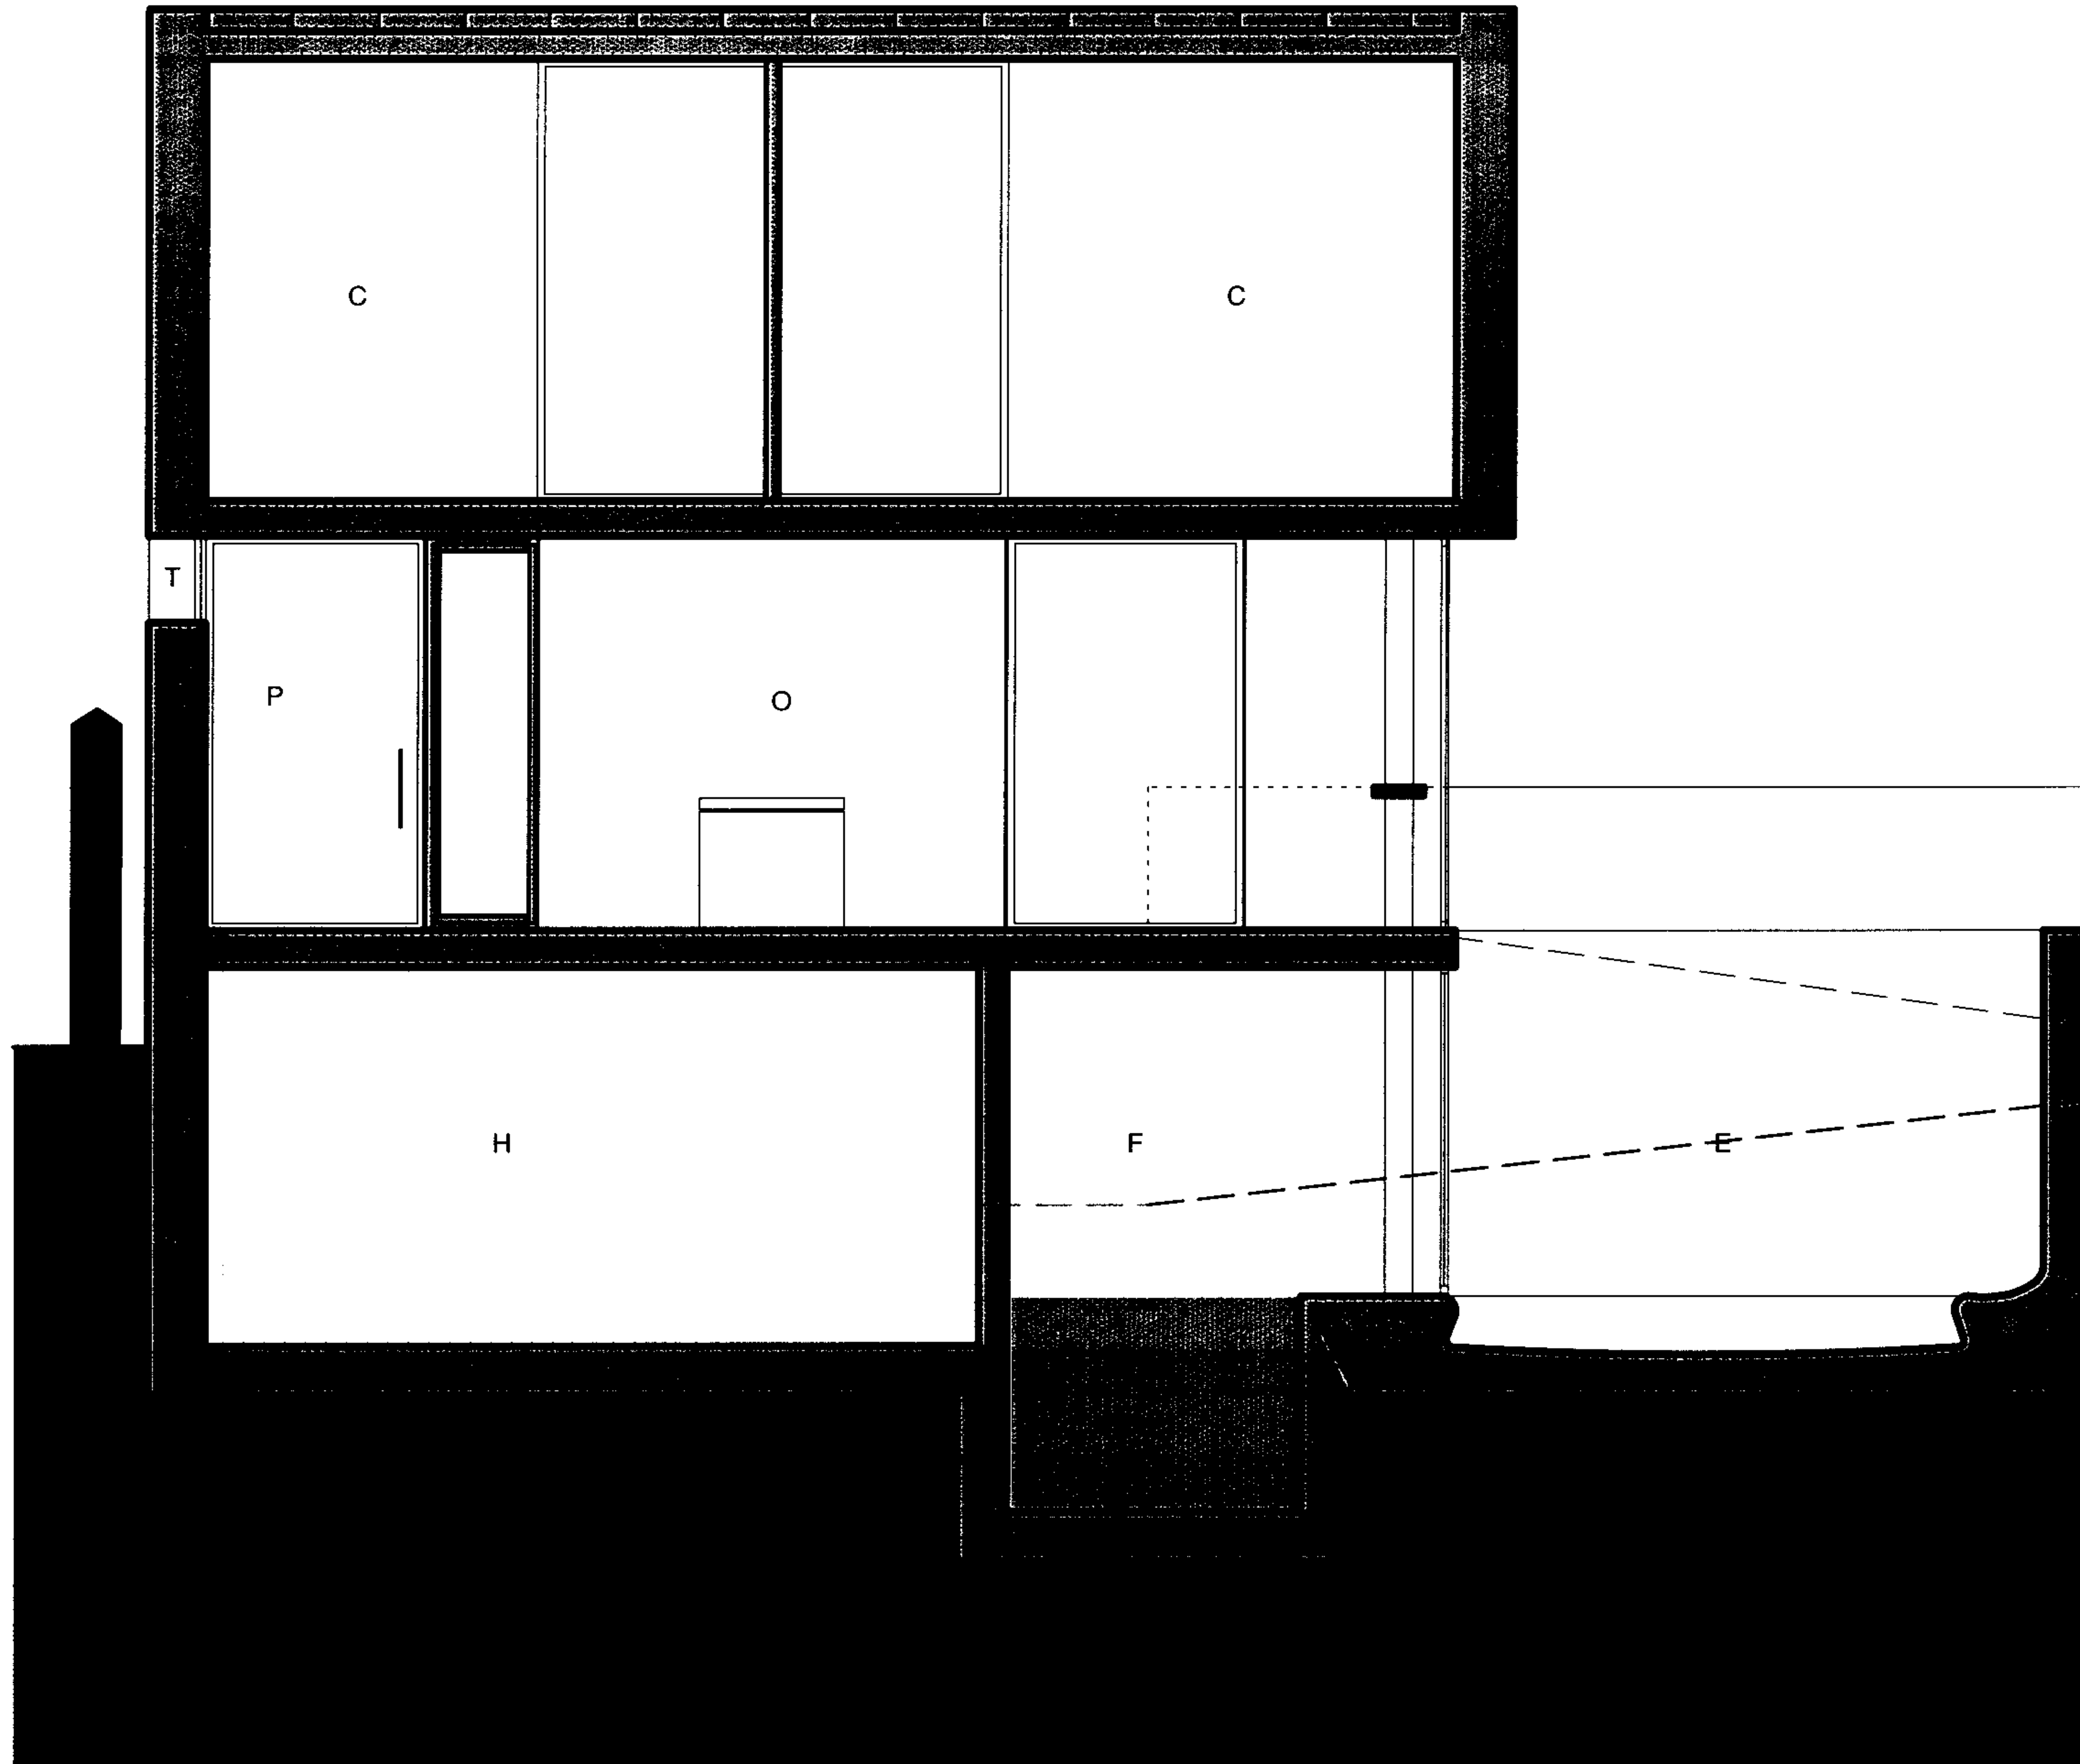

Rev	Description	Date
DRAWING STATUS		
For Planning		
Issued only for purpose indicated		
MAK		
MAK Architects 67-77 Church Street, Suite 100, New York, NY 10038 Tel: 212 691 1234 Fax: 212 691 1235 E: mak@makarch.com W: www.makarch.com		
JOB TITLE	21 Well Road	
DRAWING TITLE	Section	
Scale	1:50 @ A3	Drawn by HH
Date	29.09.2003	Checked by XXX
Drawing No.	Rev.	

916/02/201 A.




DO NOT SCALE FROM THIS DRAWING
ALL DIMENSIONS ARE TO BE CHECKED ON SITE
THIS DRAWING IS TO BE READ IN CONJUNCTION WITH ALL CONSULTANT'S INFORMATION
MAK ARCHITECTS RETAIN THE COPYRIGHT OF ALL INFORMATION WITHIN THIS DRAWING

NOTES

2003/2115/P
2116/U

Rev	Description	Date
DRAWING STATUS		
For Planning		
Issued only for purpose indicated		
MAK		
MAK Architects 73-77, Chancery Lane, London EC2M 4EA T +44 (0)20 7692 3151 F +44 (0)20 7692 3143 a design company ltd, uk www.makarchitects.co.uk		
JOB TITLE	21 Well Road, London NW3	
DRAWING TITLE	3D Visualisation- West	
Scale	xxx	Drawn by HH1
Date	29.09.03	Checked by xxx
Drawing No.	916/02/301	Rev. 0.

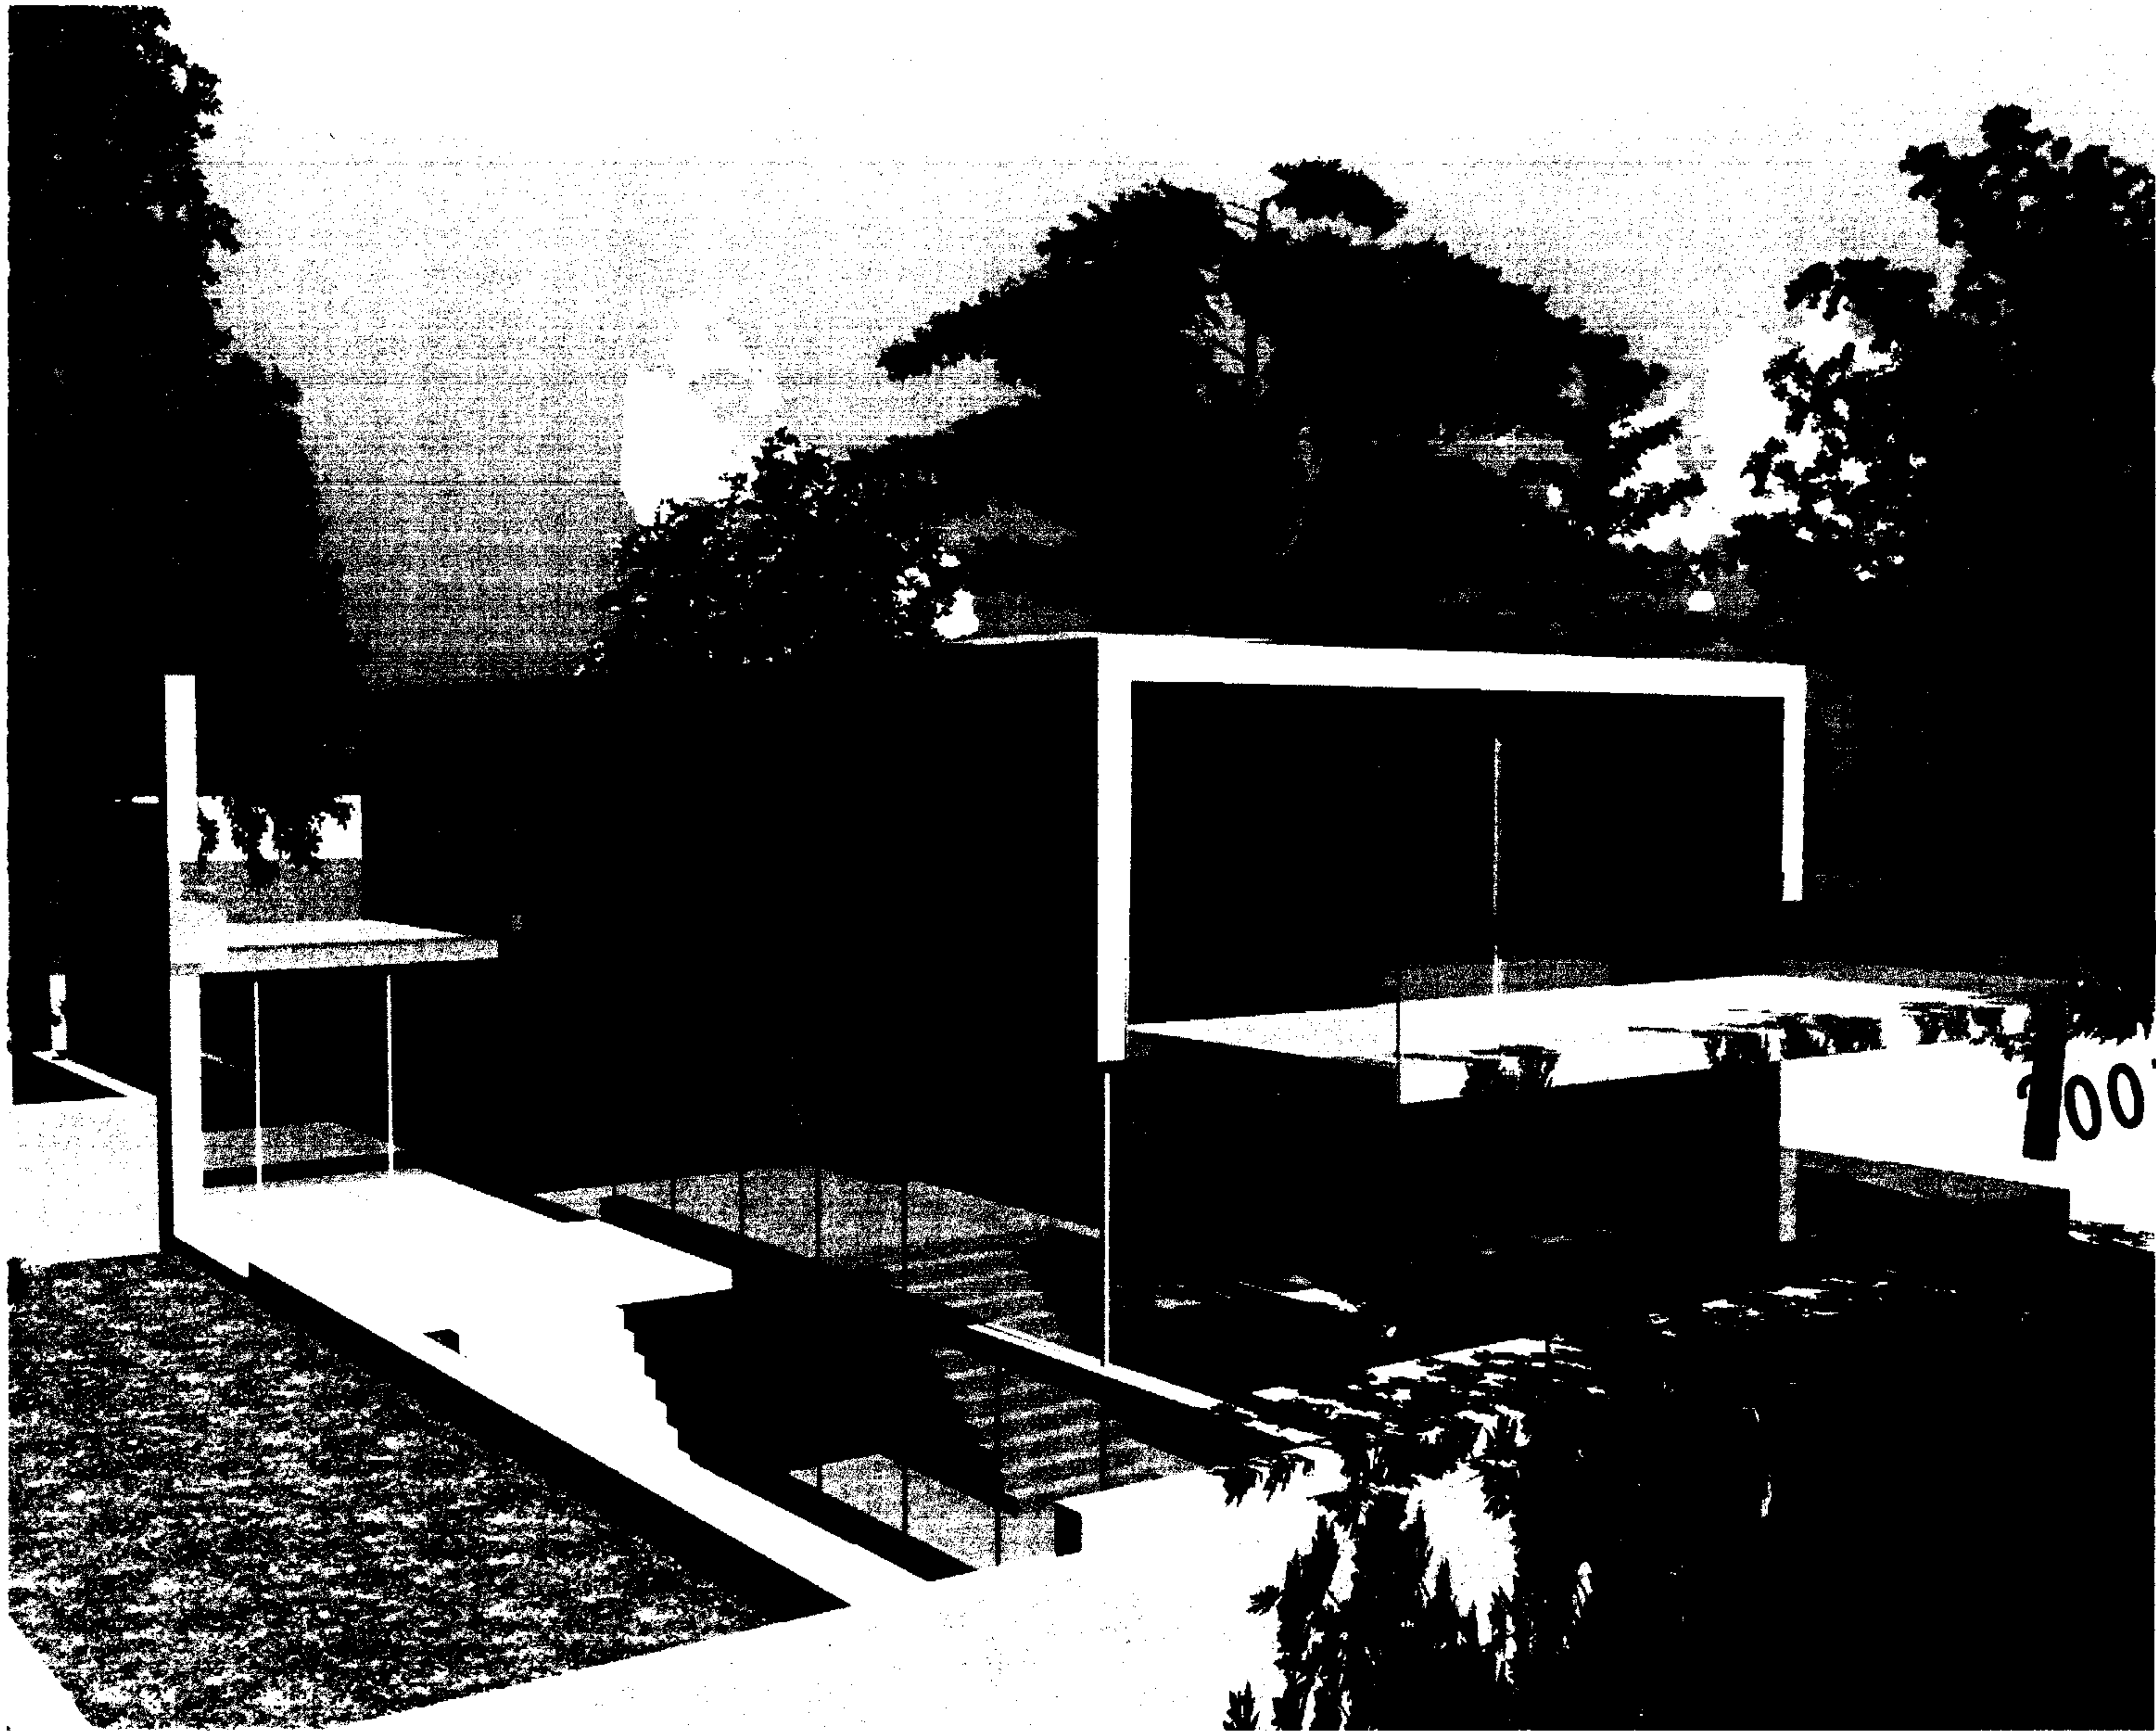

DO NOT SCALE FROM THIS DRAWING
ALL DIMENSIONS ARE TO BE CHECKED ON SITE
THIS DRAWING IS TO BE USED IN CONJUNCTION WITH ALL CONSULTANT'S INFORMATION
MAK ARCHITECTS RETAIN THE COPYRIGHT OF ALL INFORMATION WITHIN THIS DRAWING

NOTES

2003/ 21 15/P
2003/ 21 16/C

Rev	Description	Date
-----	-------------	------

DRAWING STATUS

For Planning

Issued only for purpose indicated

MAK


MAK Architects
25-27, Chancery Square, London, EC1M 6EA
T: 020 7600 8151 F: 020 7600 8152
E: info@makarchitects.co.uk
W: www.makarchitects.co.uk

JOB TITLE 21 Well Road, London NW3

DRAWING TITLE
3D Visualisation- South West

Scale	xxx	Drawn by	HH
Date	29.09.03	Checked by	xxx
Drawing No.	916/02/302	Rev.	0.

Rev. 01/XX

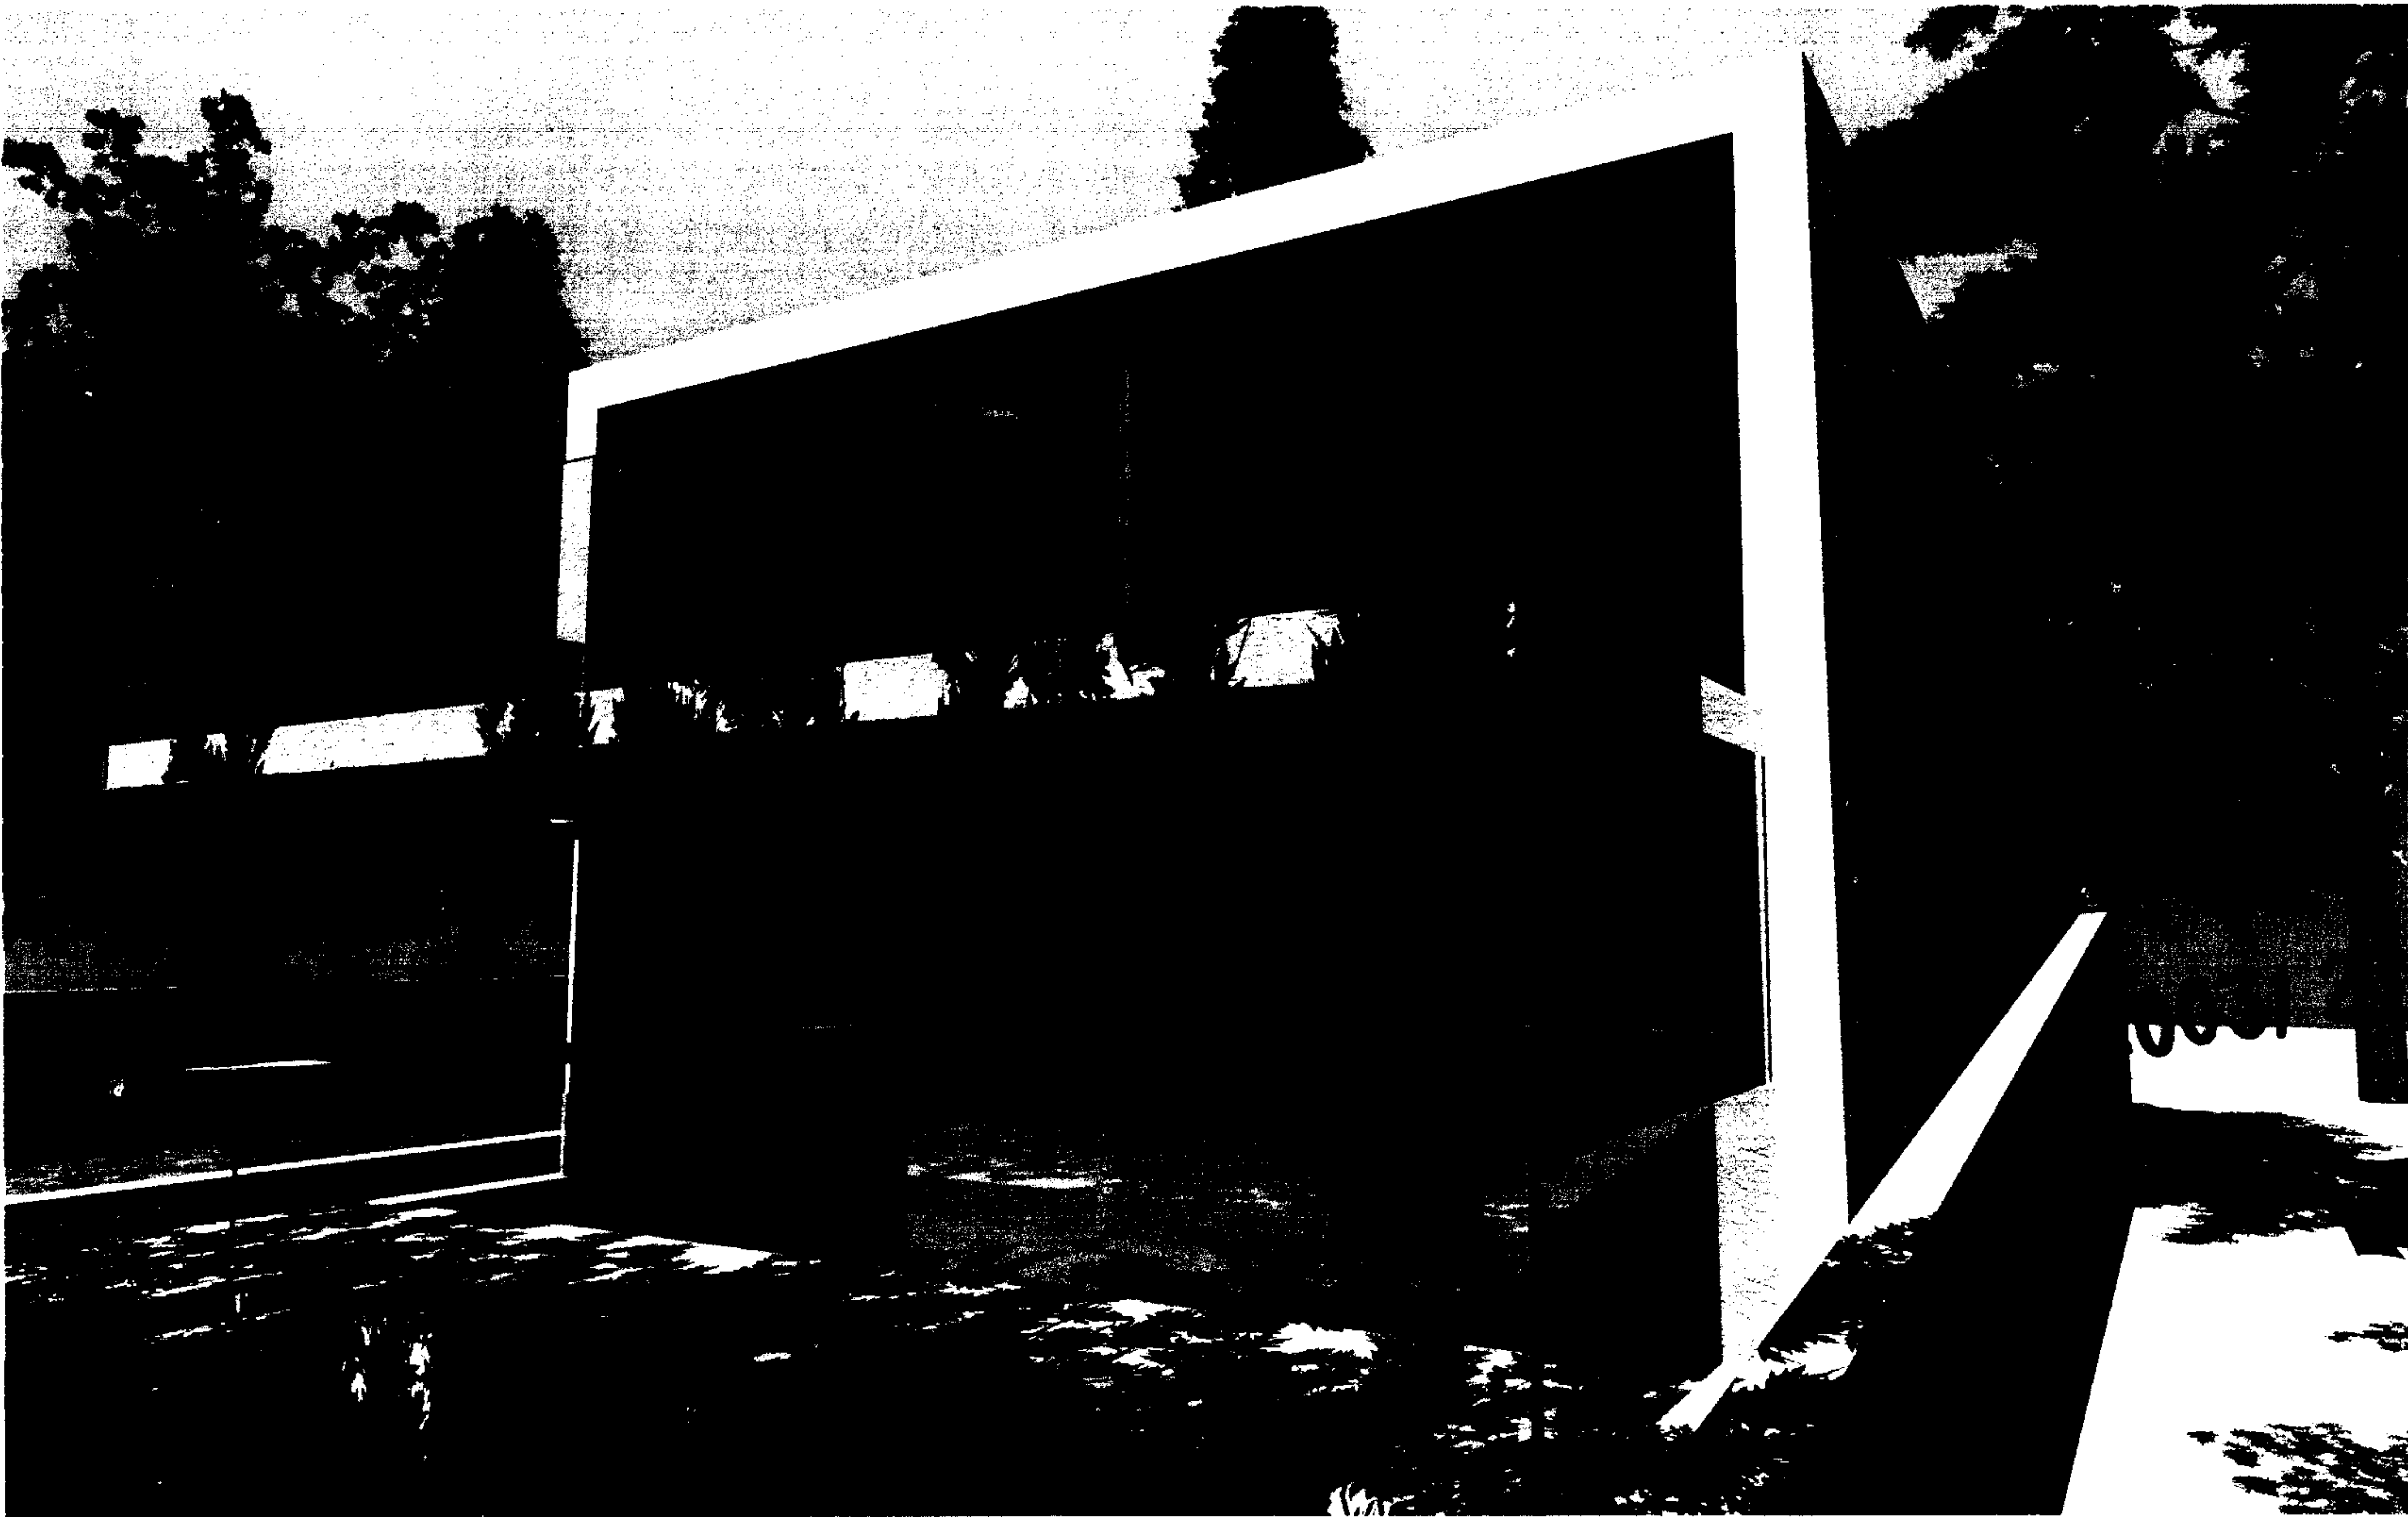

DO NOT SCALE FROM THIS DRAWING
ALL DIMENSIONS ARE TO BE CHECKED ON SITE
THIS DRAWING IS TO BE READ IN CONJUNCTION WITH ALL CONSULTANT'S INFORMATION
MAK ARCHITECTS RETAIN THE COPYRIGHT OF ALL INFORMATION WITHIN THIS DRAWING

NOTES

003/ 21 15/P
16/G

Rev	Description	Date
-----	-------------	------

DRAWING STATUS		
For Planning		
Issued only for purpose indicated		



MAK Architects
33-37, Chancery Lane Square, London, EC4M 9EA
T: 020 7600 7744 F: 020 7600 7745
E: info@makarchitects.co.uk
www.makarchitects.co.uk

JOB TITLE	21 Well Road, London NW3
-----------	--------------------------

DRAWING TITLE	3D Visualisation- South East
---------------	------------------------------

Scale	xxx	Drawn by	HH
Date	29.09.03	Checked by	xxx
Drawing No.	916/02/303	Rev.	0.

File: 916/02/303



2003/ 21 15/P

2003/ 21 16/C

DO NOT SCALE FROM THIS DRAWING
ALL DIMENSIONS ARE TO BE CHECKED ON SITE
THIS DRAWING IS TO BE READ IN CONJUNCTION WITH ALL CONSULTANT'S INFORMATION
MAK Architects RETAIN THE COPYRIGHT OF ALL INFORMATION WITHIN THIS DRAWING

NOTES

Rev	Description	Date
DRAWING STATUS		
For Planning		
Issued only for purpose indicated		
MAK		
MAK Architects 33 - 37 Charterhouse Square London EC1M 6EA t +44 (0)20 7600 5151 f +44 (0)20 7600 1092 e design@makarchitects.co.uk www.makarchitects.co.uk		
JOB TITLE	21 Well Road, London NW3	
DRAWING TITLE	3D Visualisation- South	
Scale	xxx	Drawn by HH
Date	29.09.03	Checked by xxx
Drawing No.	916/02/304	Rev. 0.
File Ref:XX		