
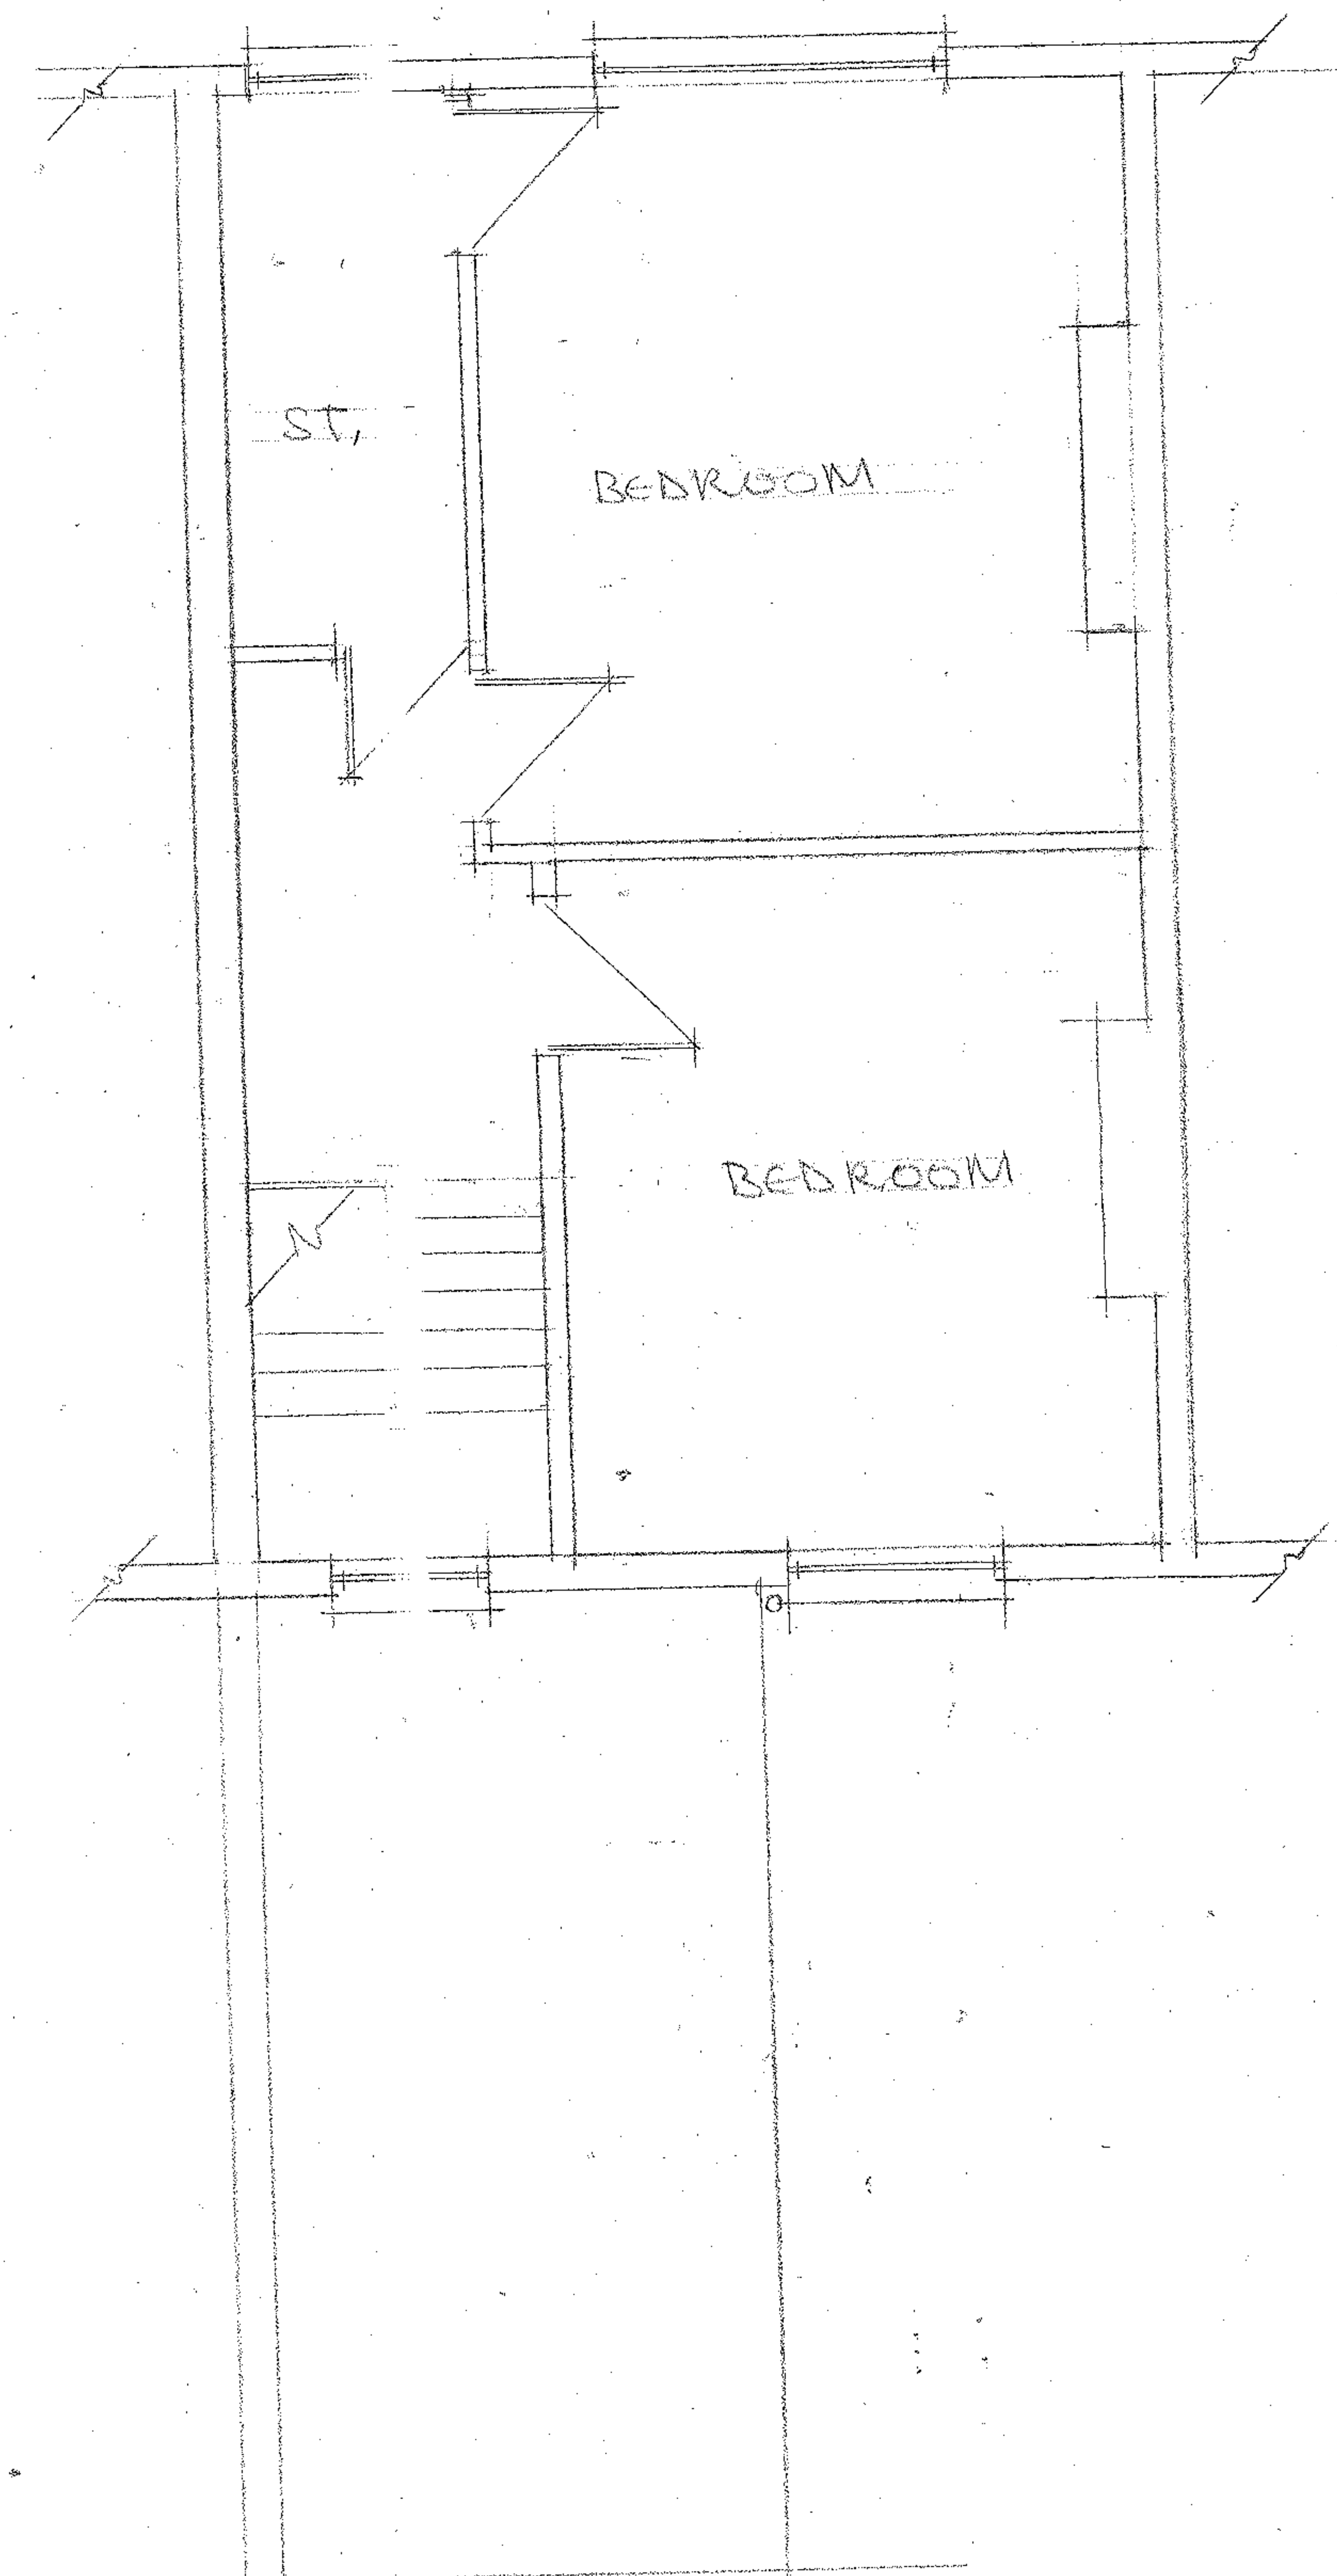
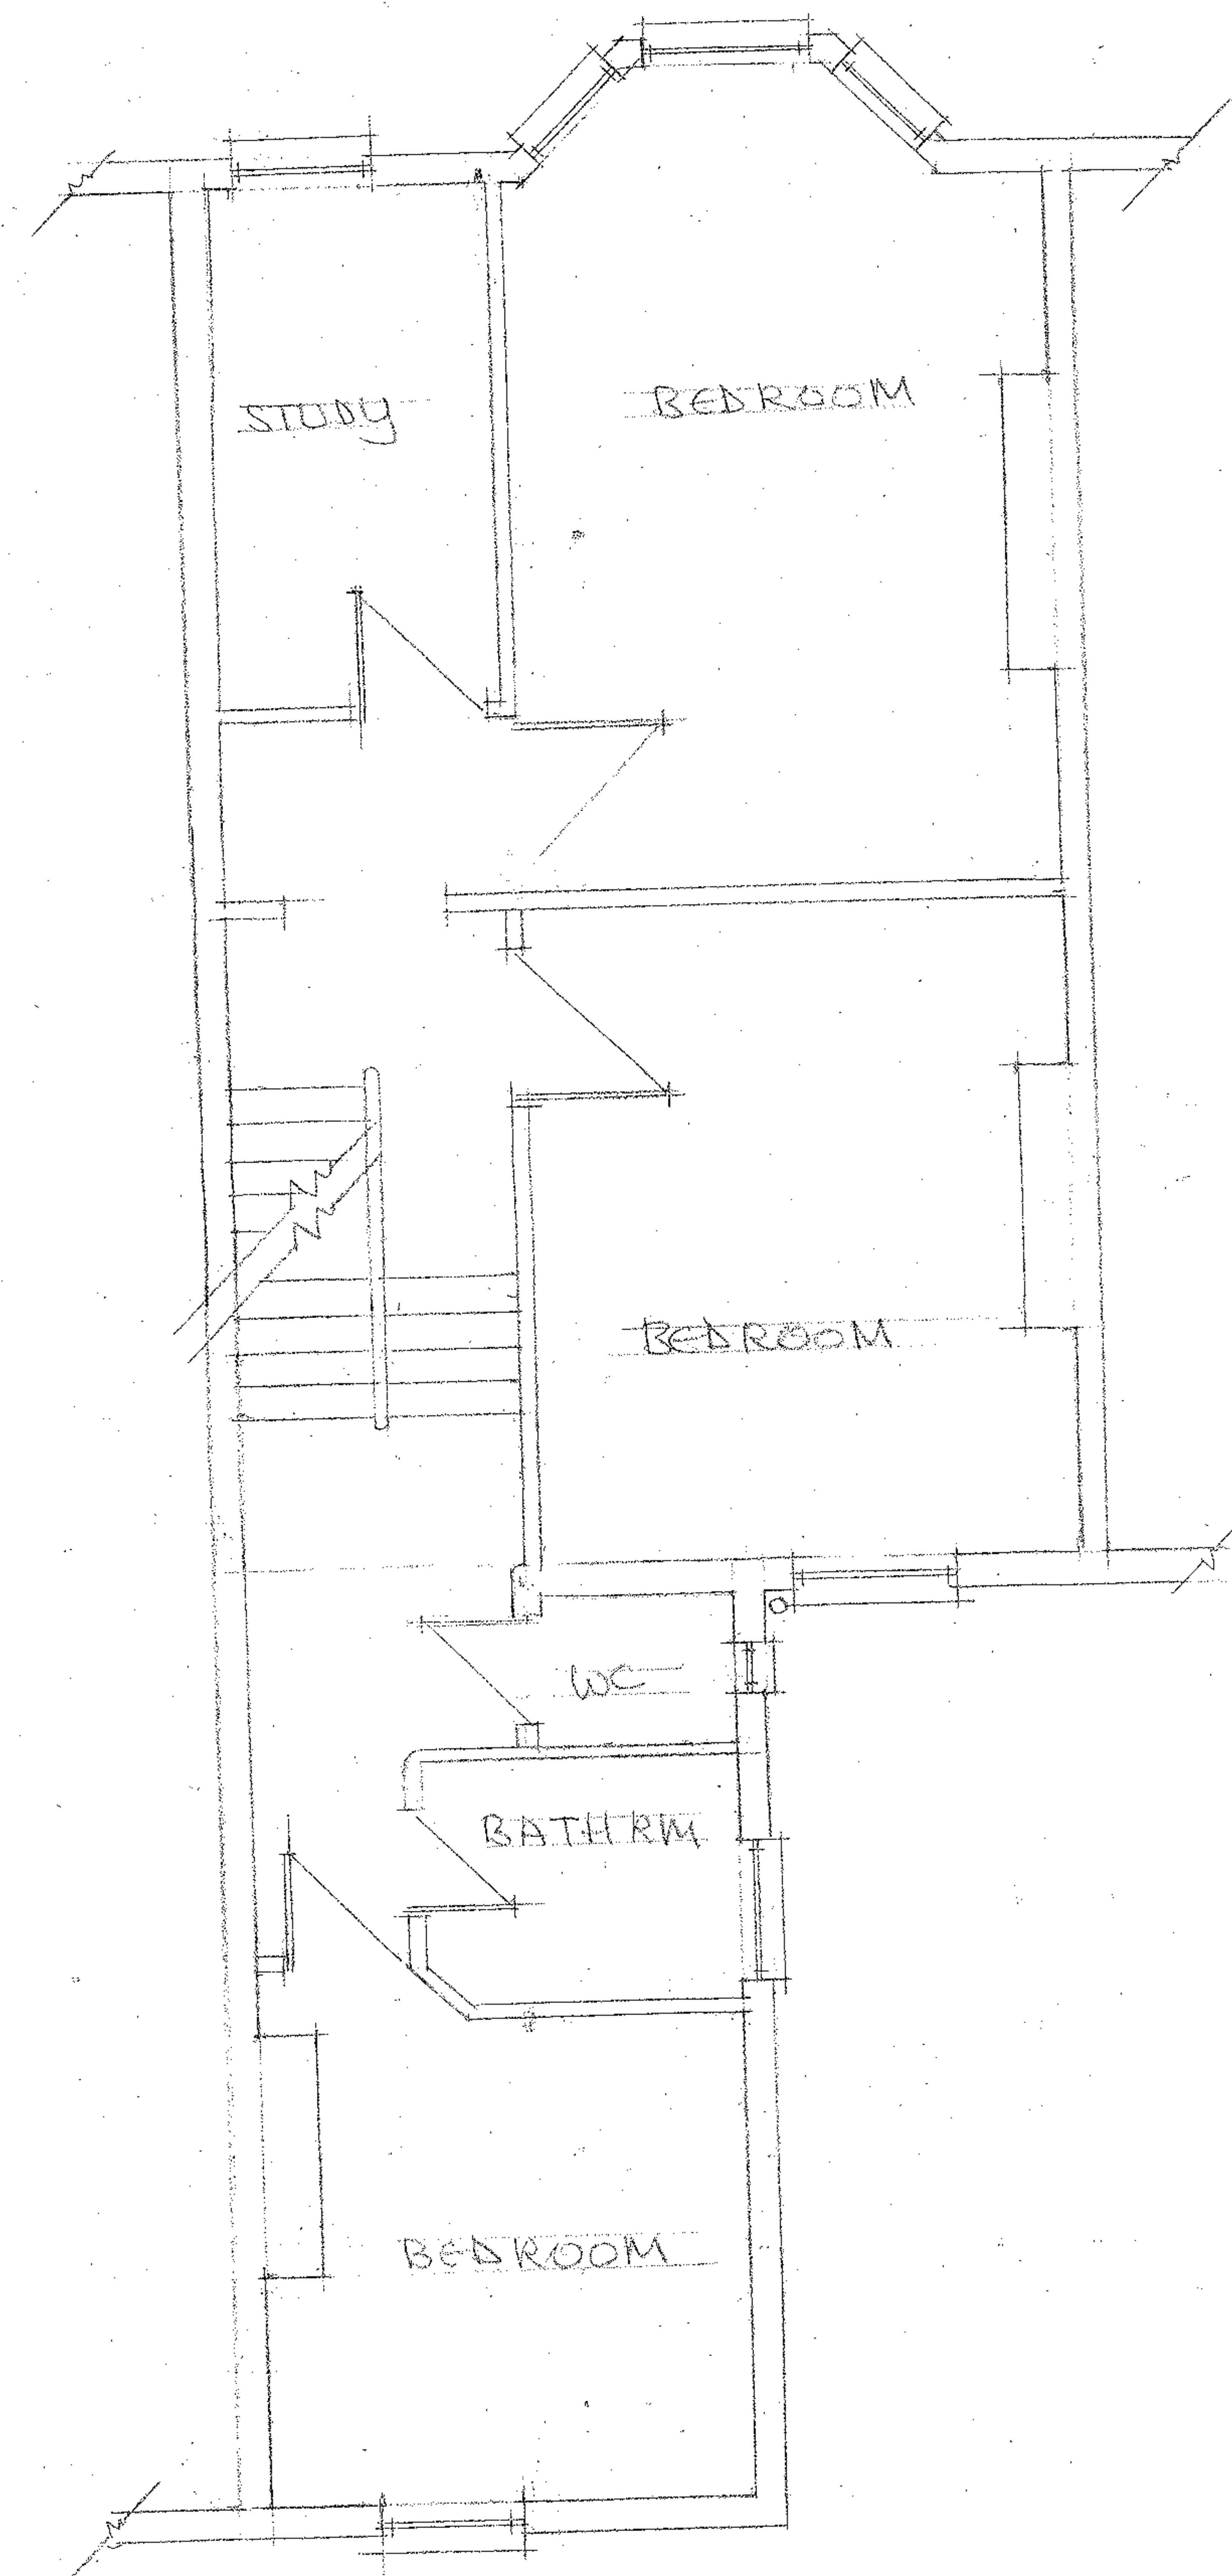


66, LADY SOMERSET ROAD, LONDON NW5

DRAWING 01

JUDY GIDDINGS ~ ARCHITECT
26, MELBOURNE RD. TEDDINGTON
020 8977 3143 ~ TWI 908

EXISTING PLANS

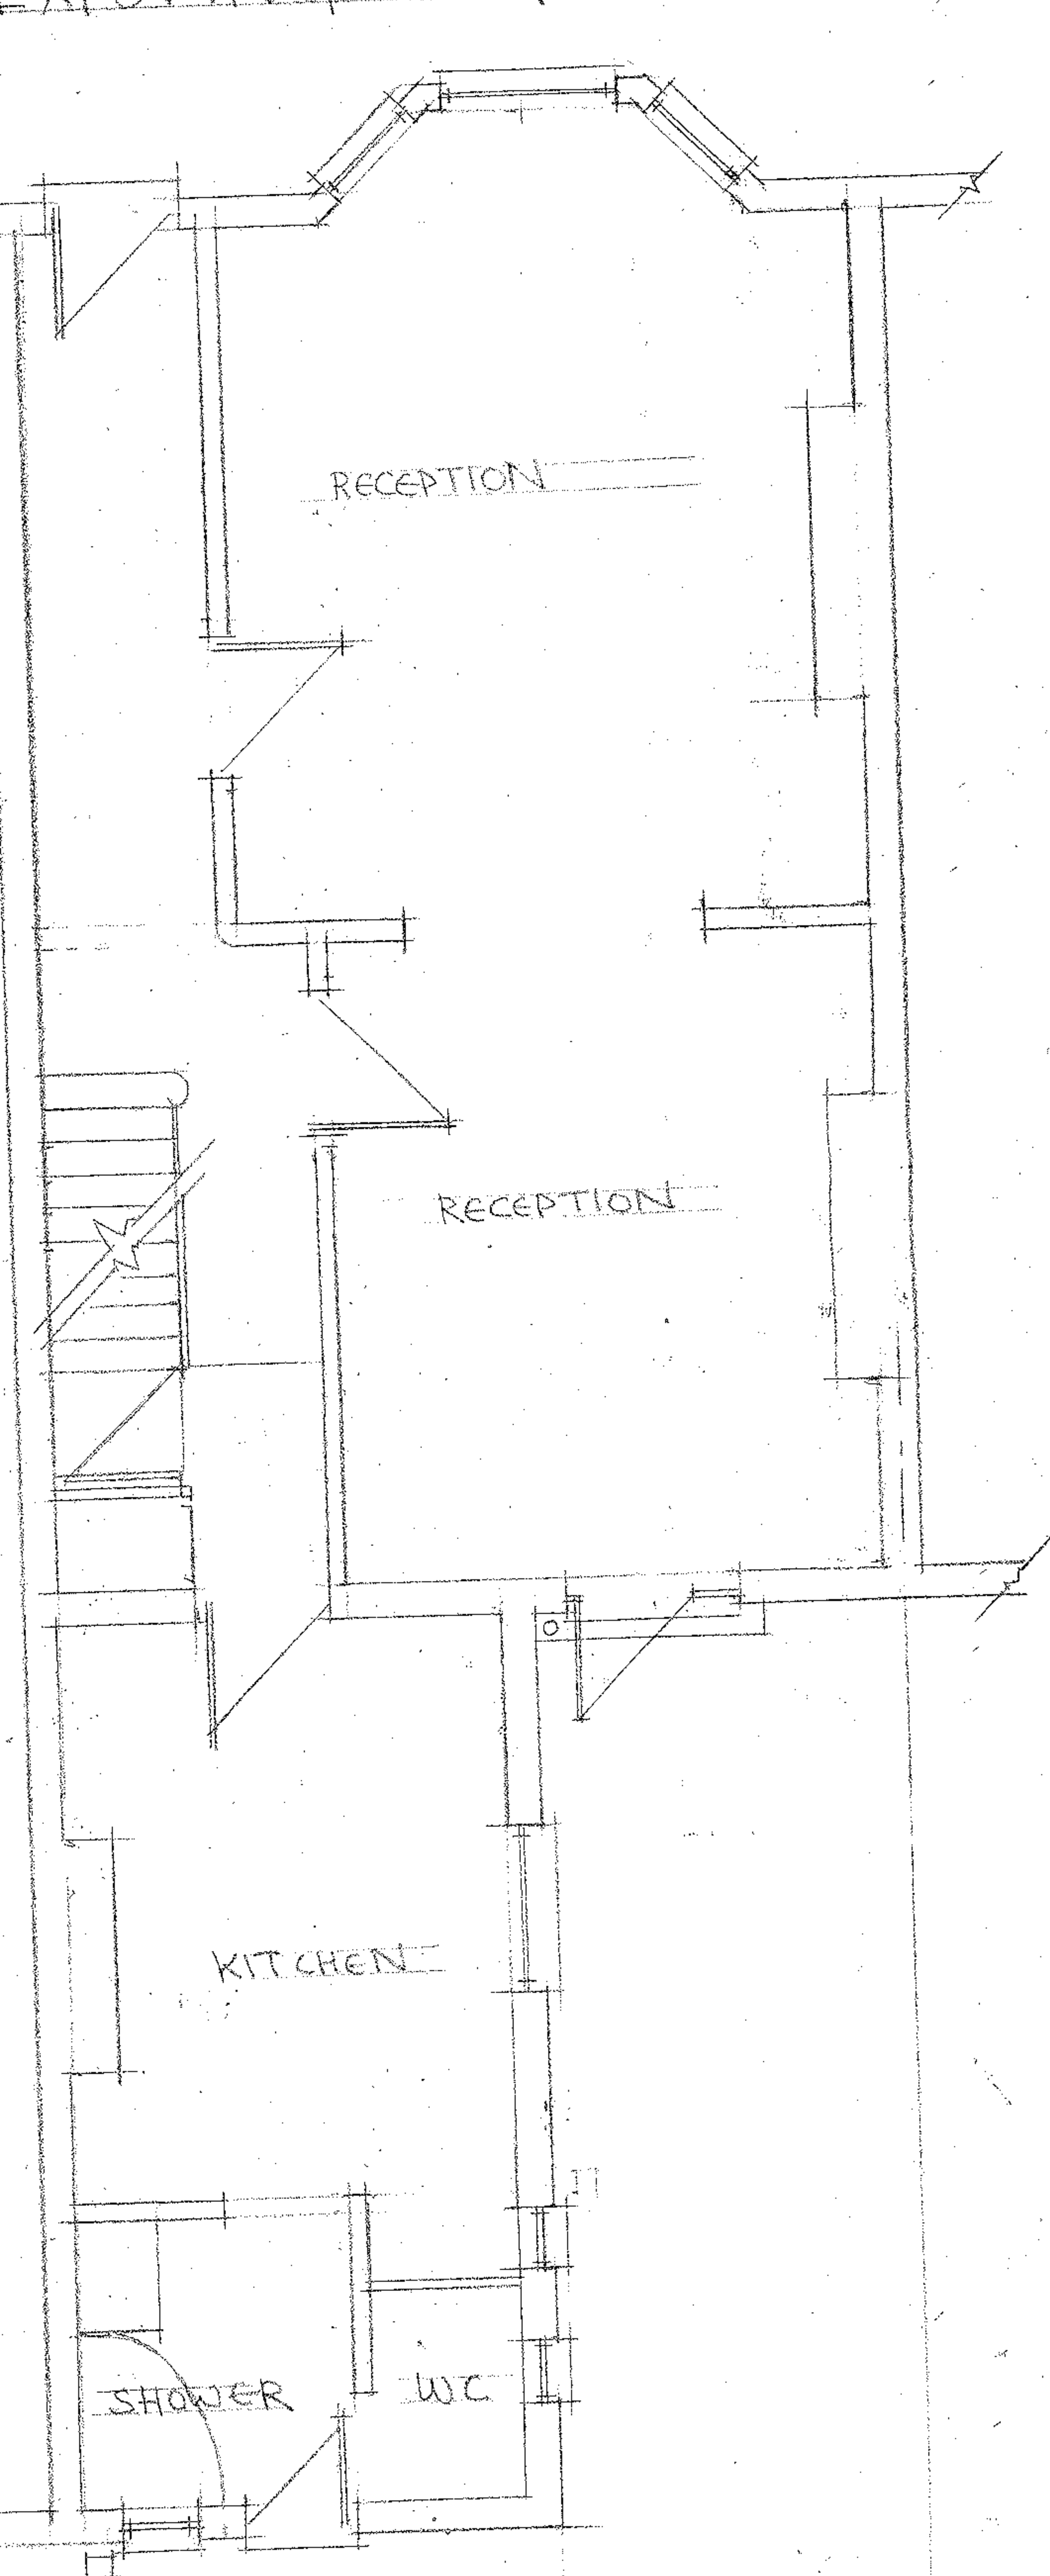

GROUND FLOOR

FIRST FLOOR

SECOND FLOOR



SCALE 1:50

66, LADY SOMERSET ROAD, LONDON NW5

DRAWING 02

JUDY GIDDINGS ~ ARCHITECT
26, MELBOURNE RD. TEDDINGTON
020 8977 3143 ~ TWIL 99X

PROPOSED PLANS

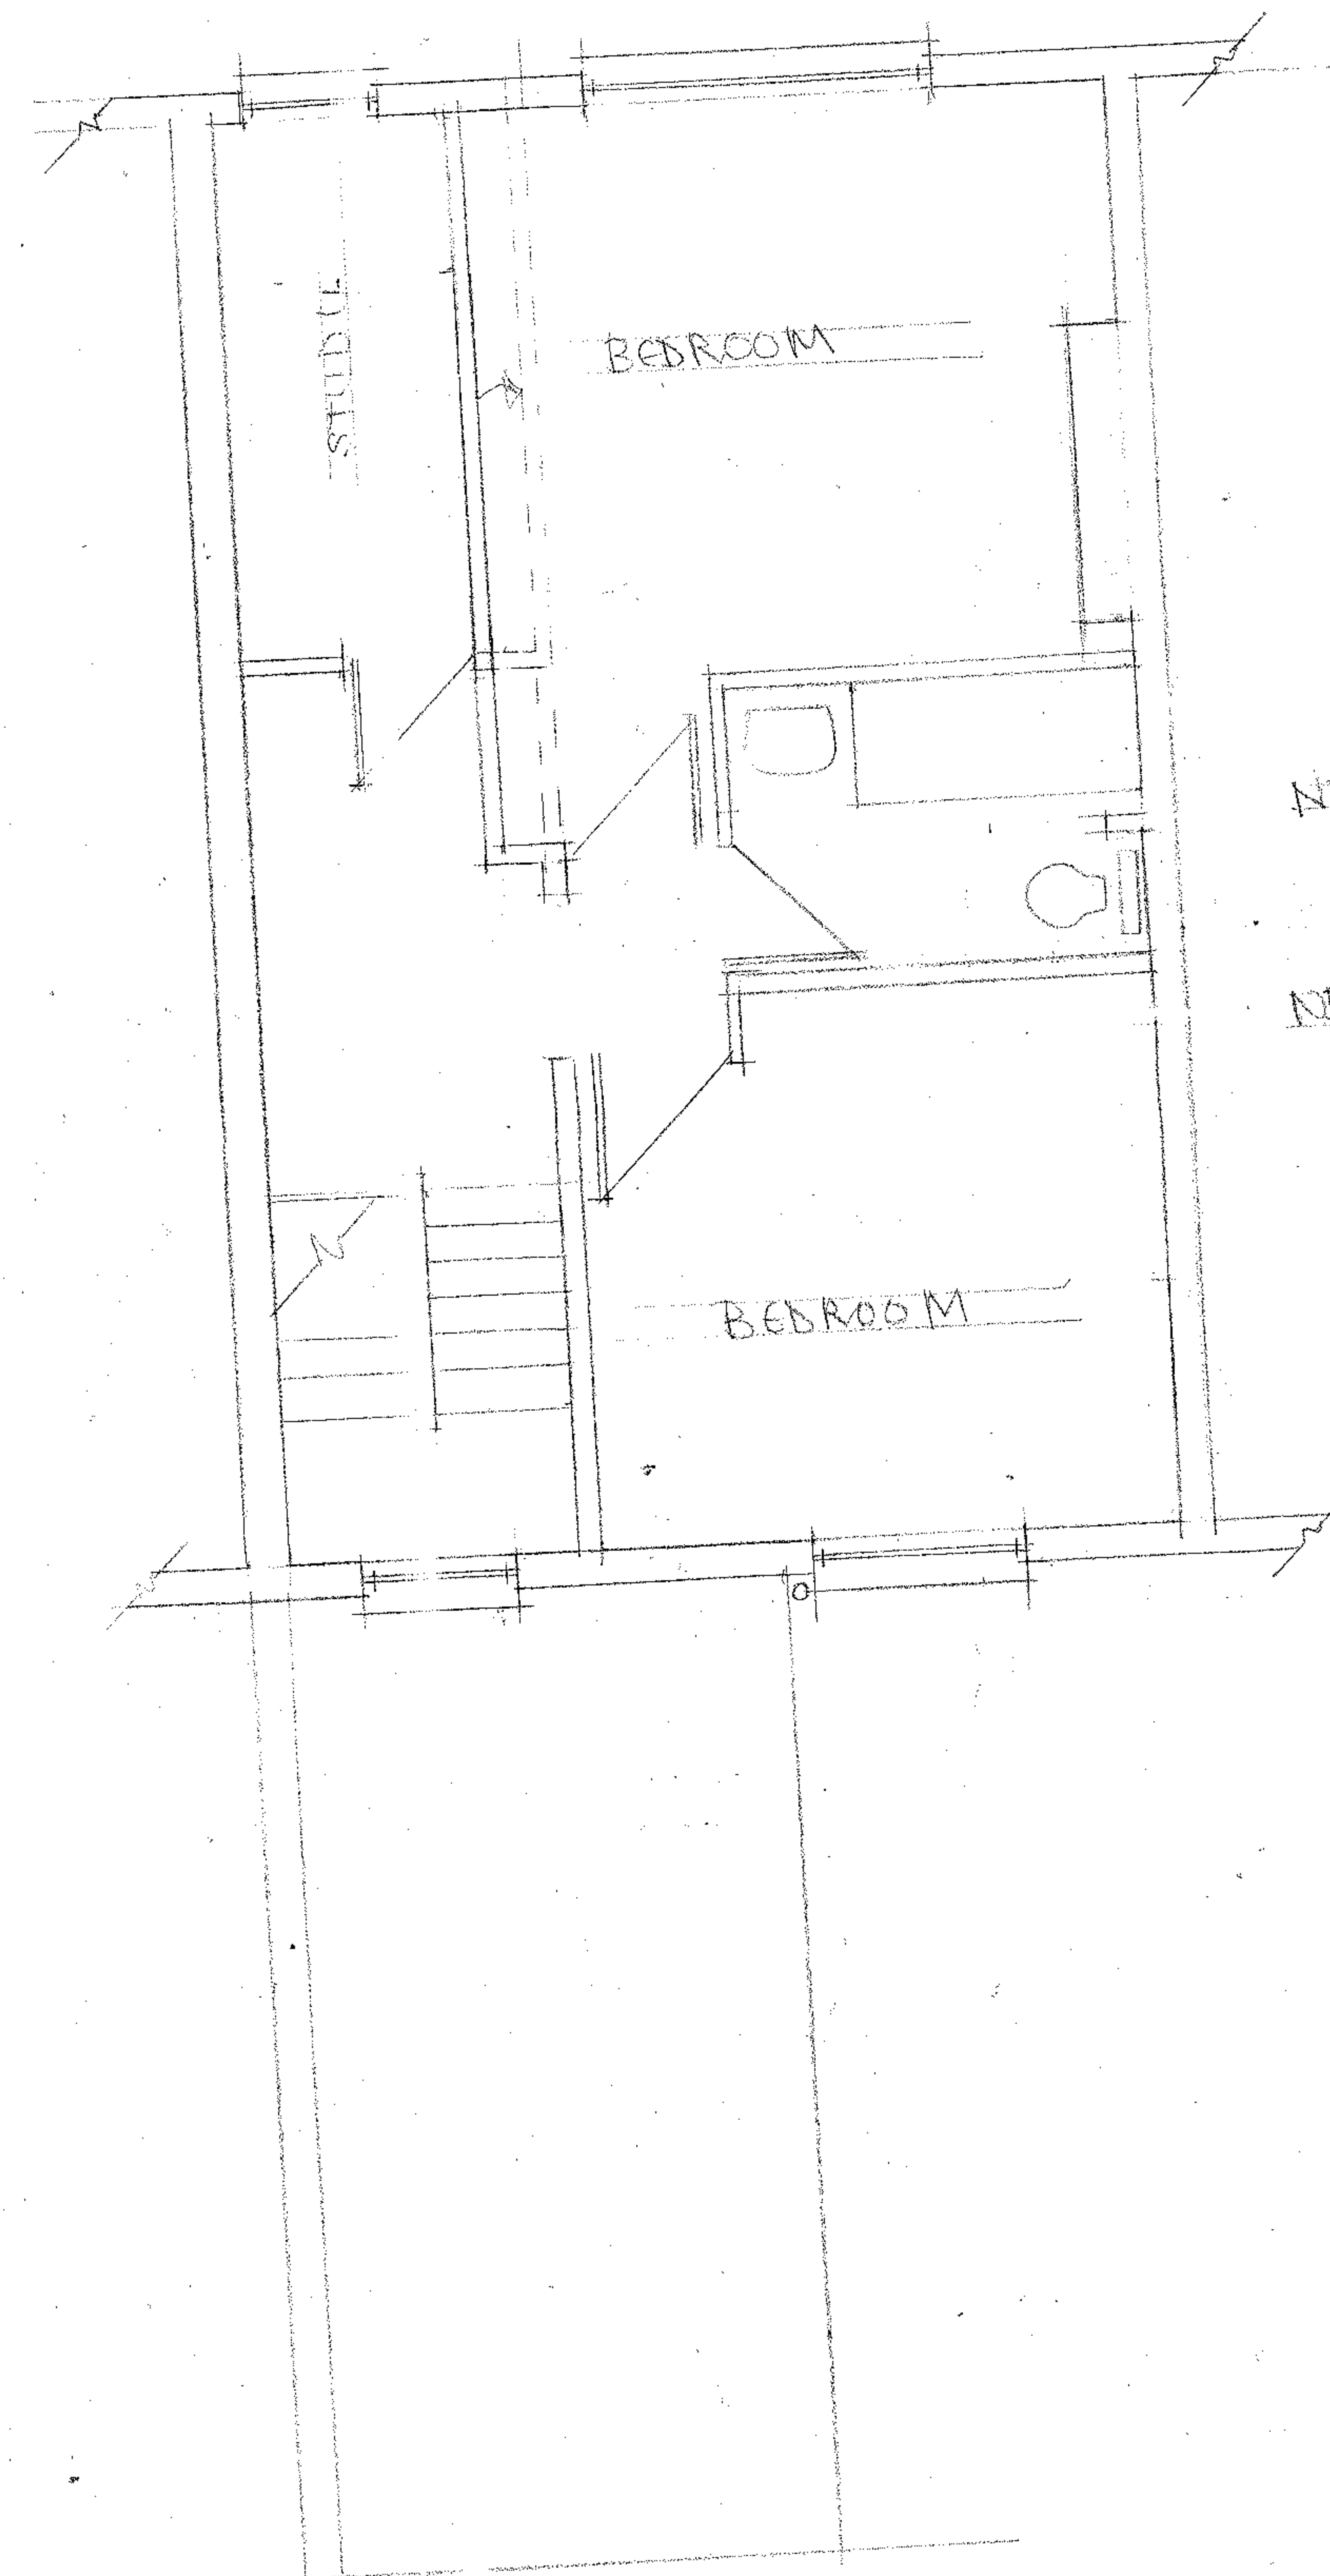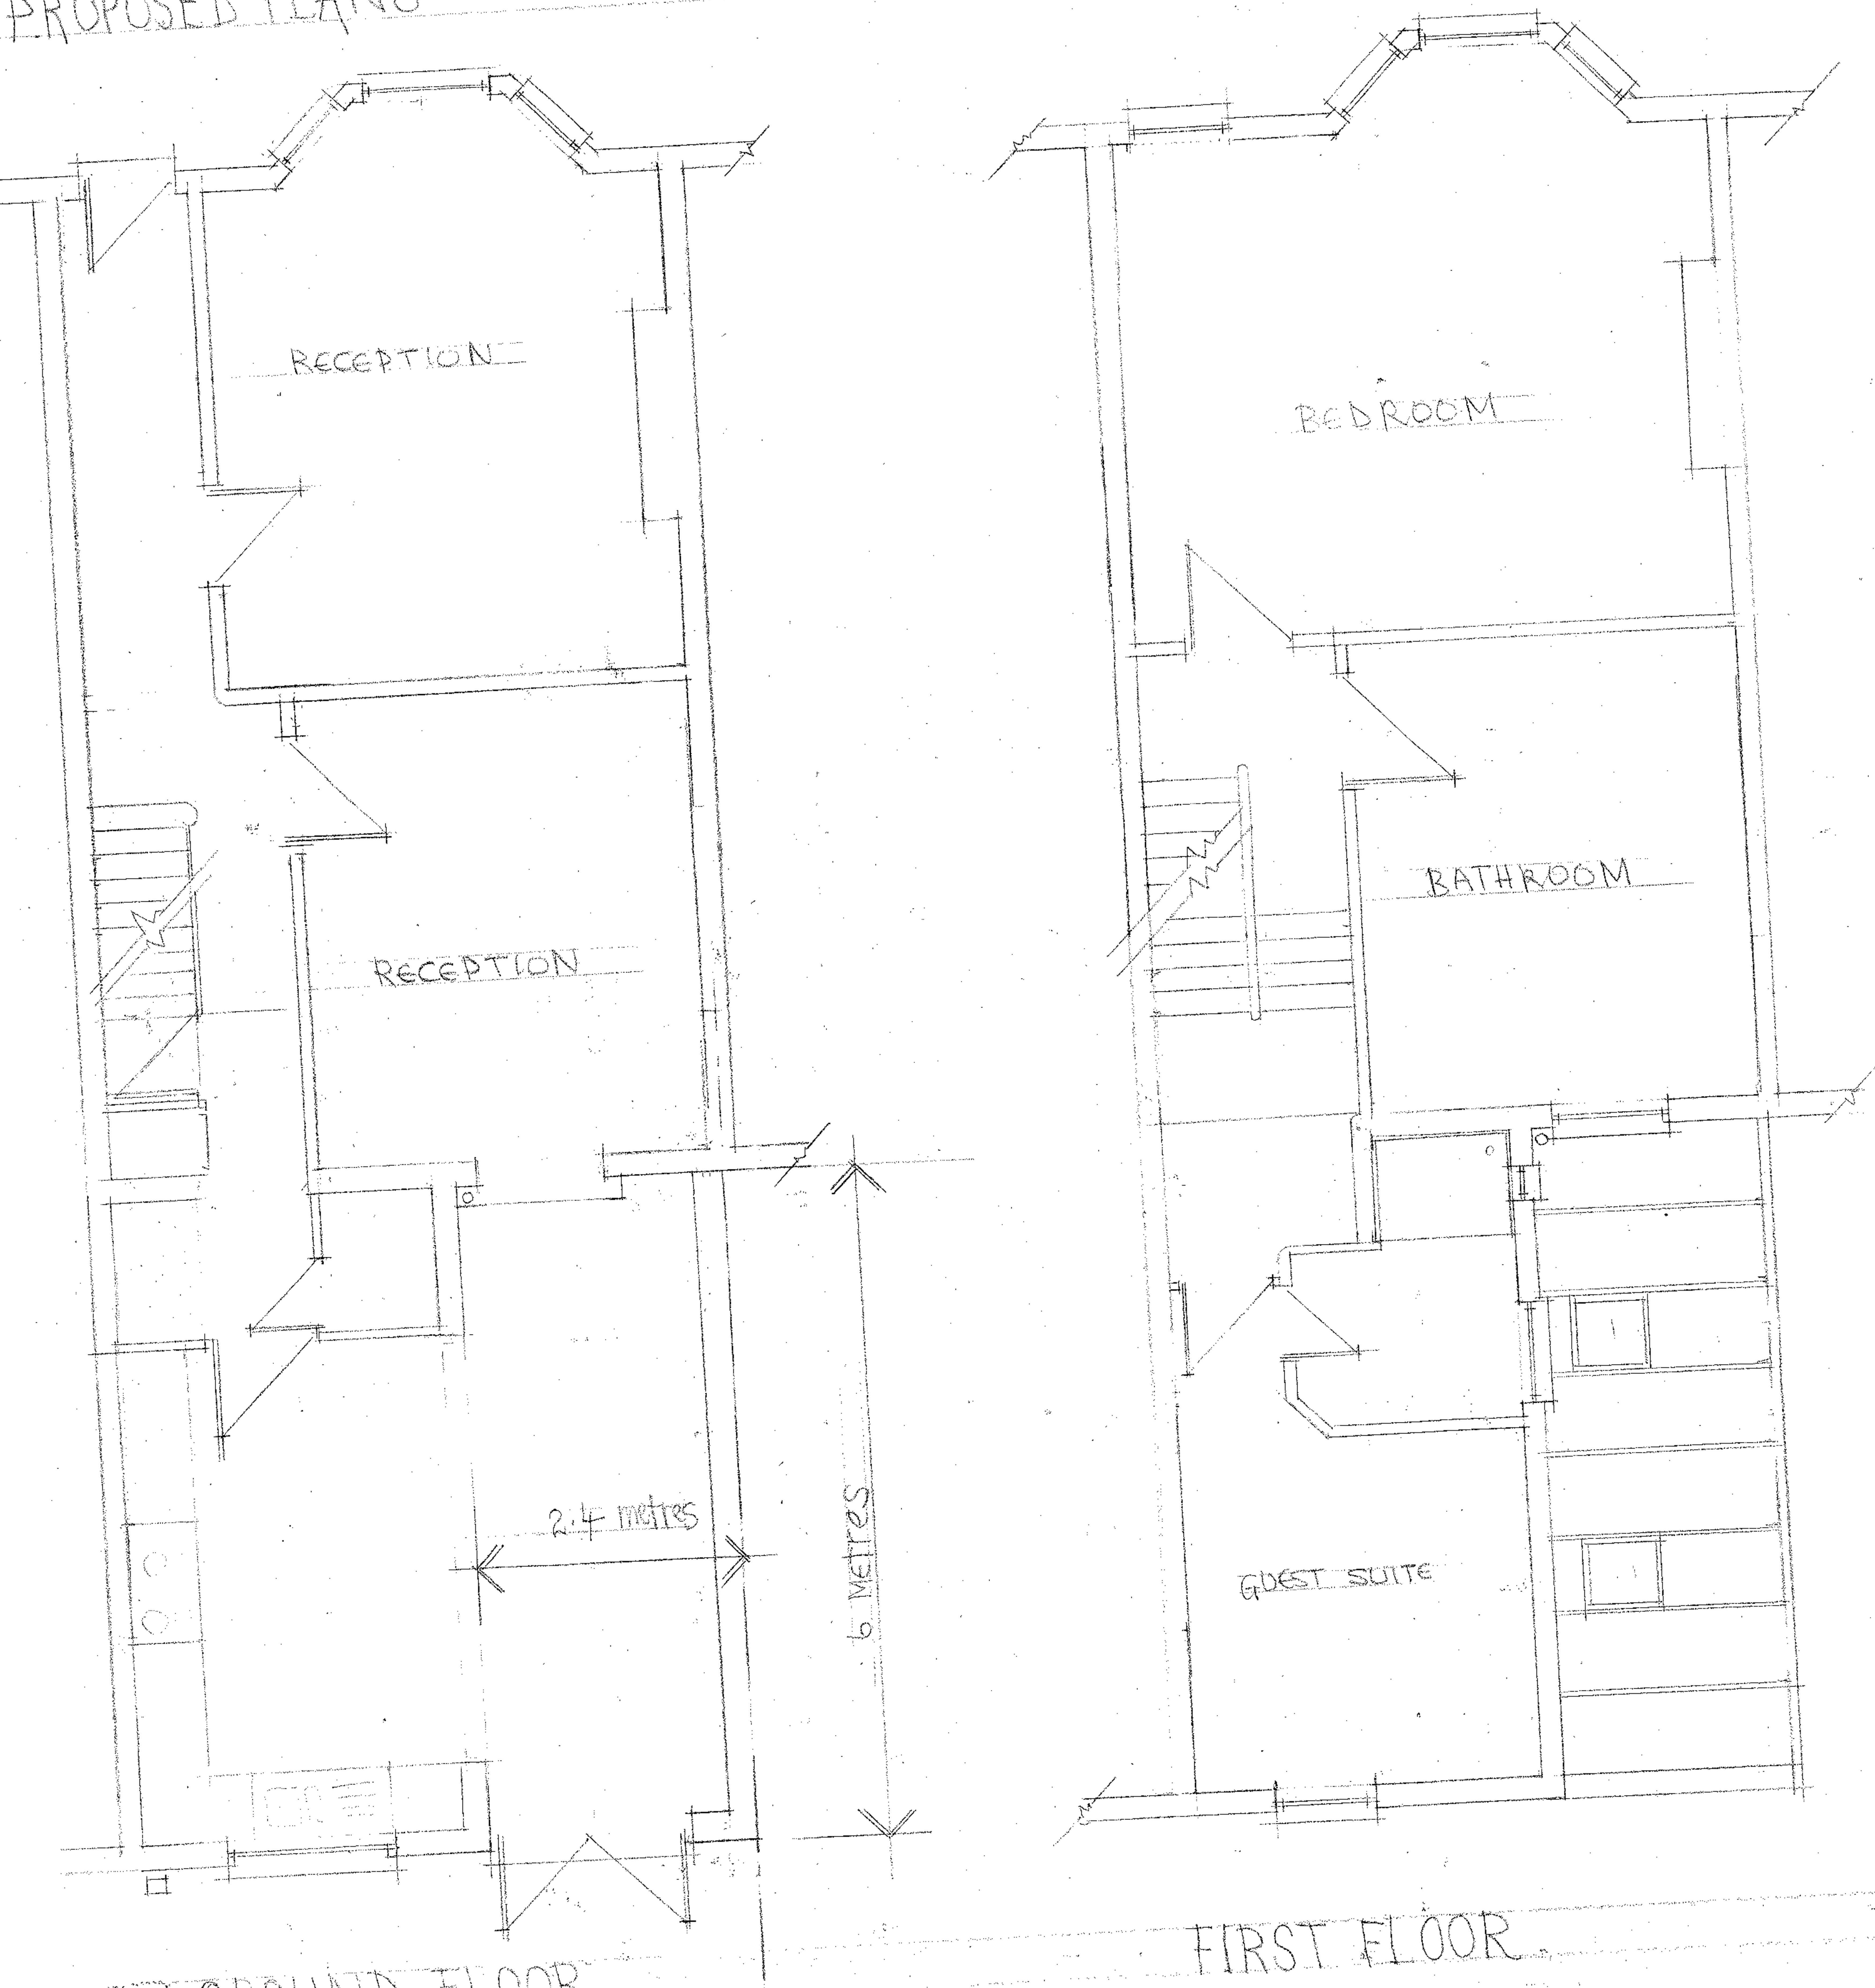

NB. This is structural spine wall - cables needed for
NB. check with structural engineer re chimney stack support.

SECOND FLOOR


SCALE 1:50

66, LADY SOMERSET ROAD, NW5
EXISTING ELEVATIONS

DRAWING 03



REAR ELEVATION

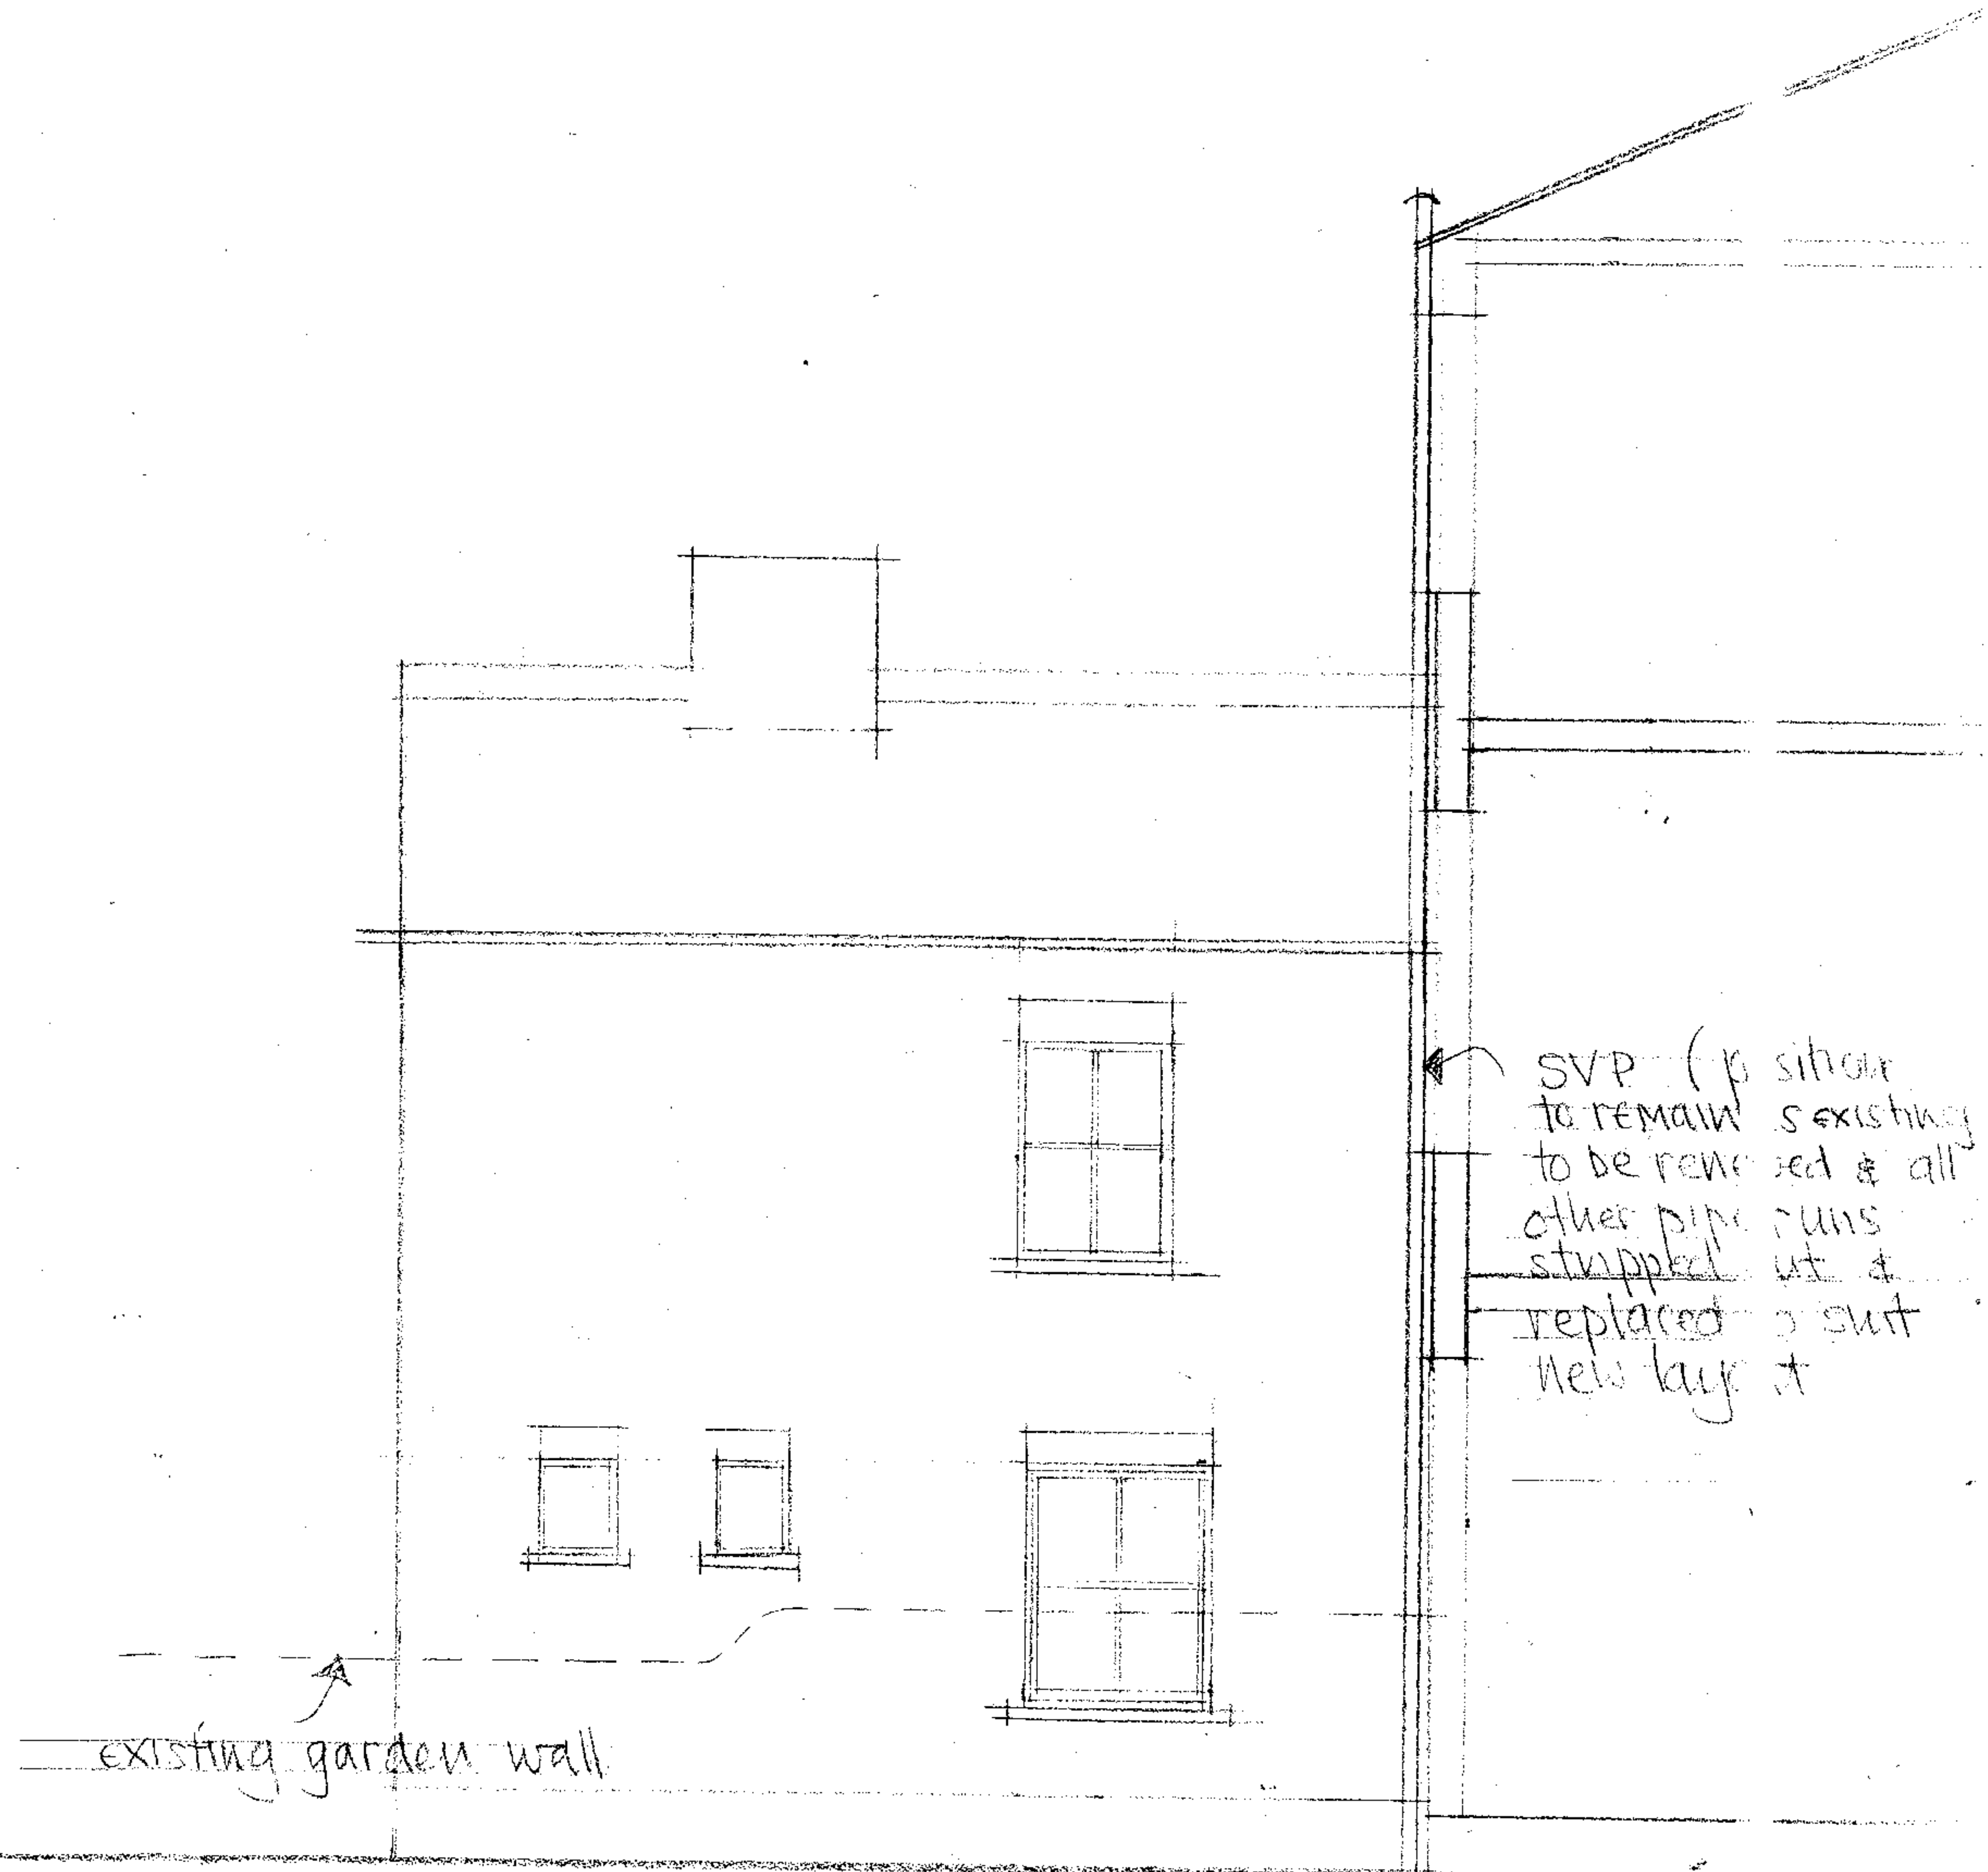


SIDE ELEVATION

SCALE 1:50


66, LADY SOMERSET ROAD, NU5
PROPOSED ELEVATIONS

DRAWING 04

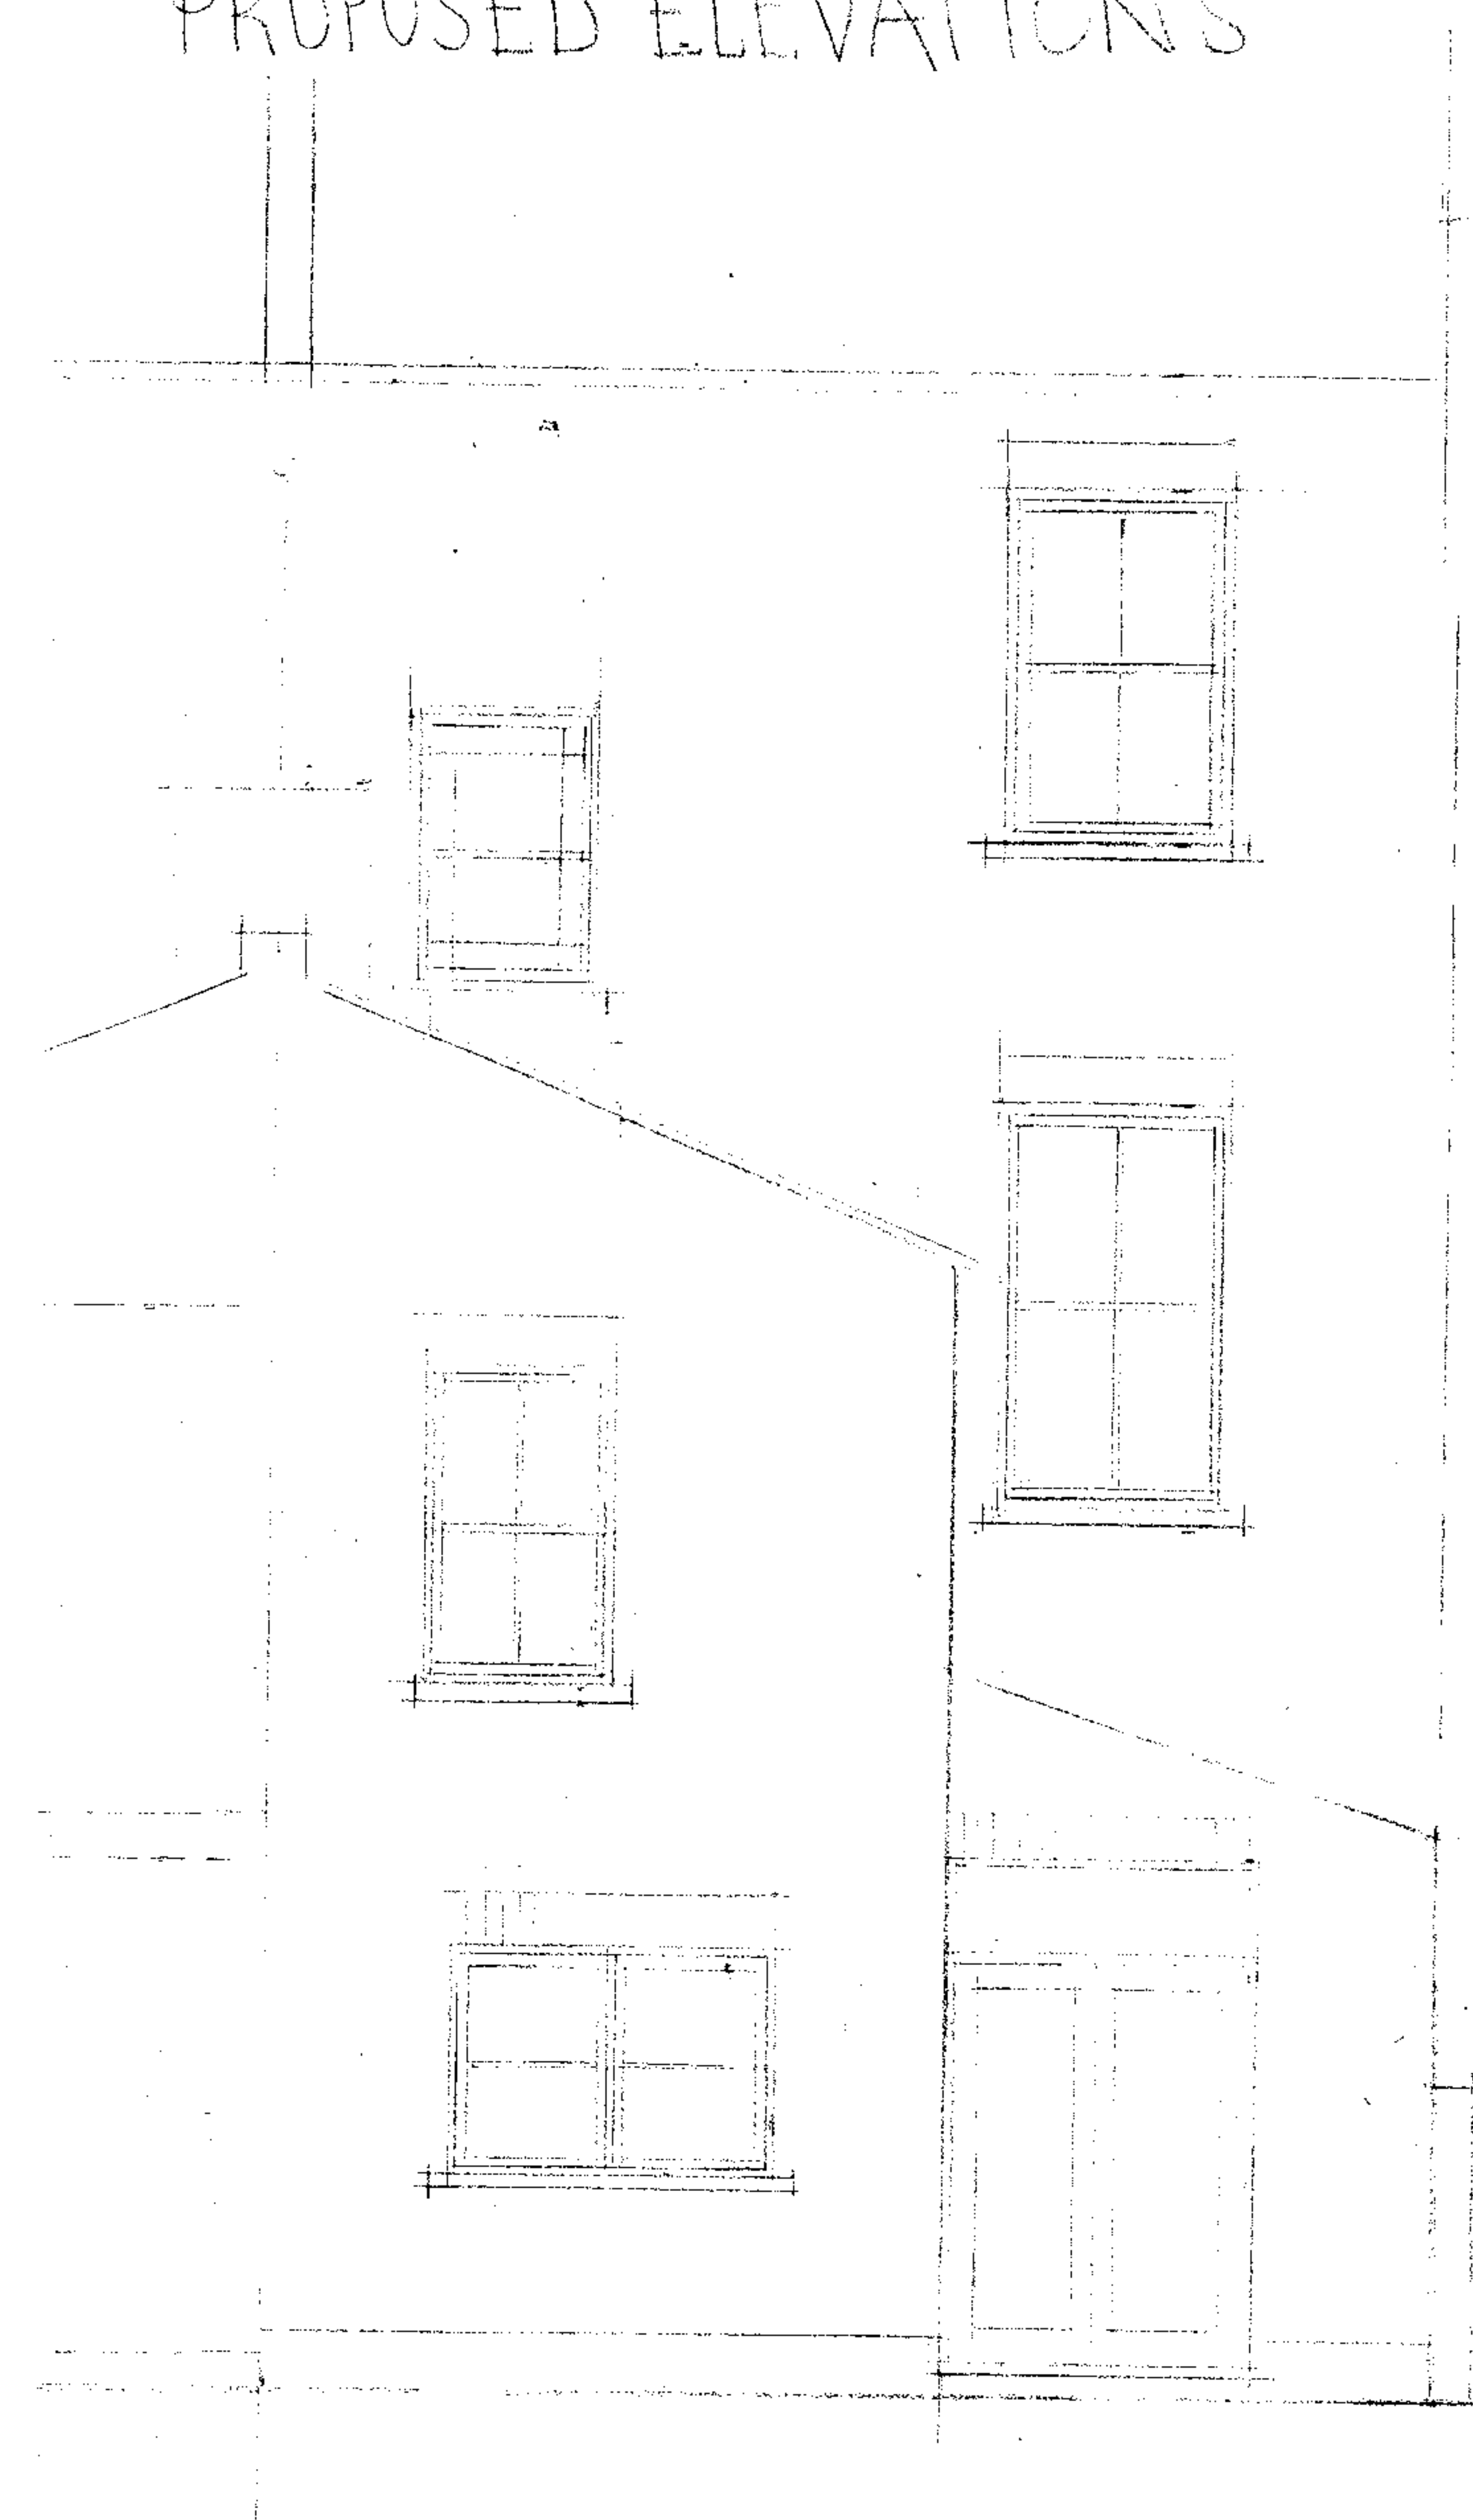

2.7 M
3.5 M

EXISTING GARDEN WALL

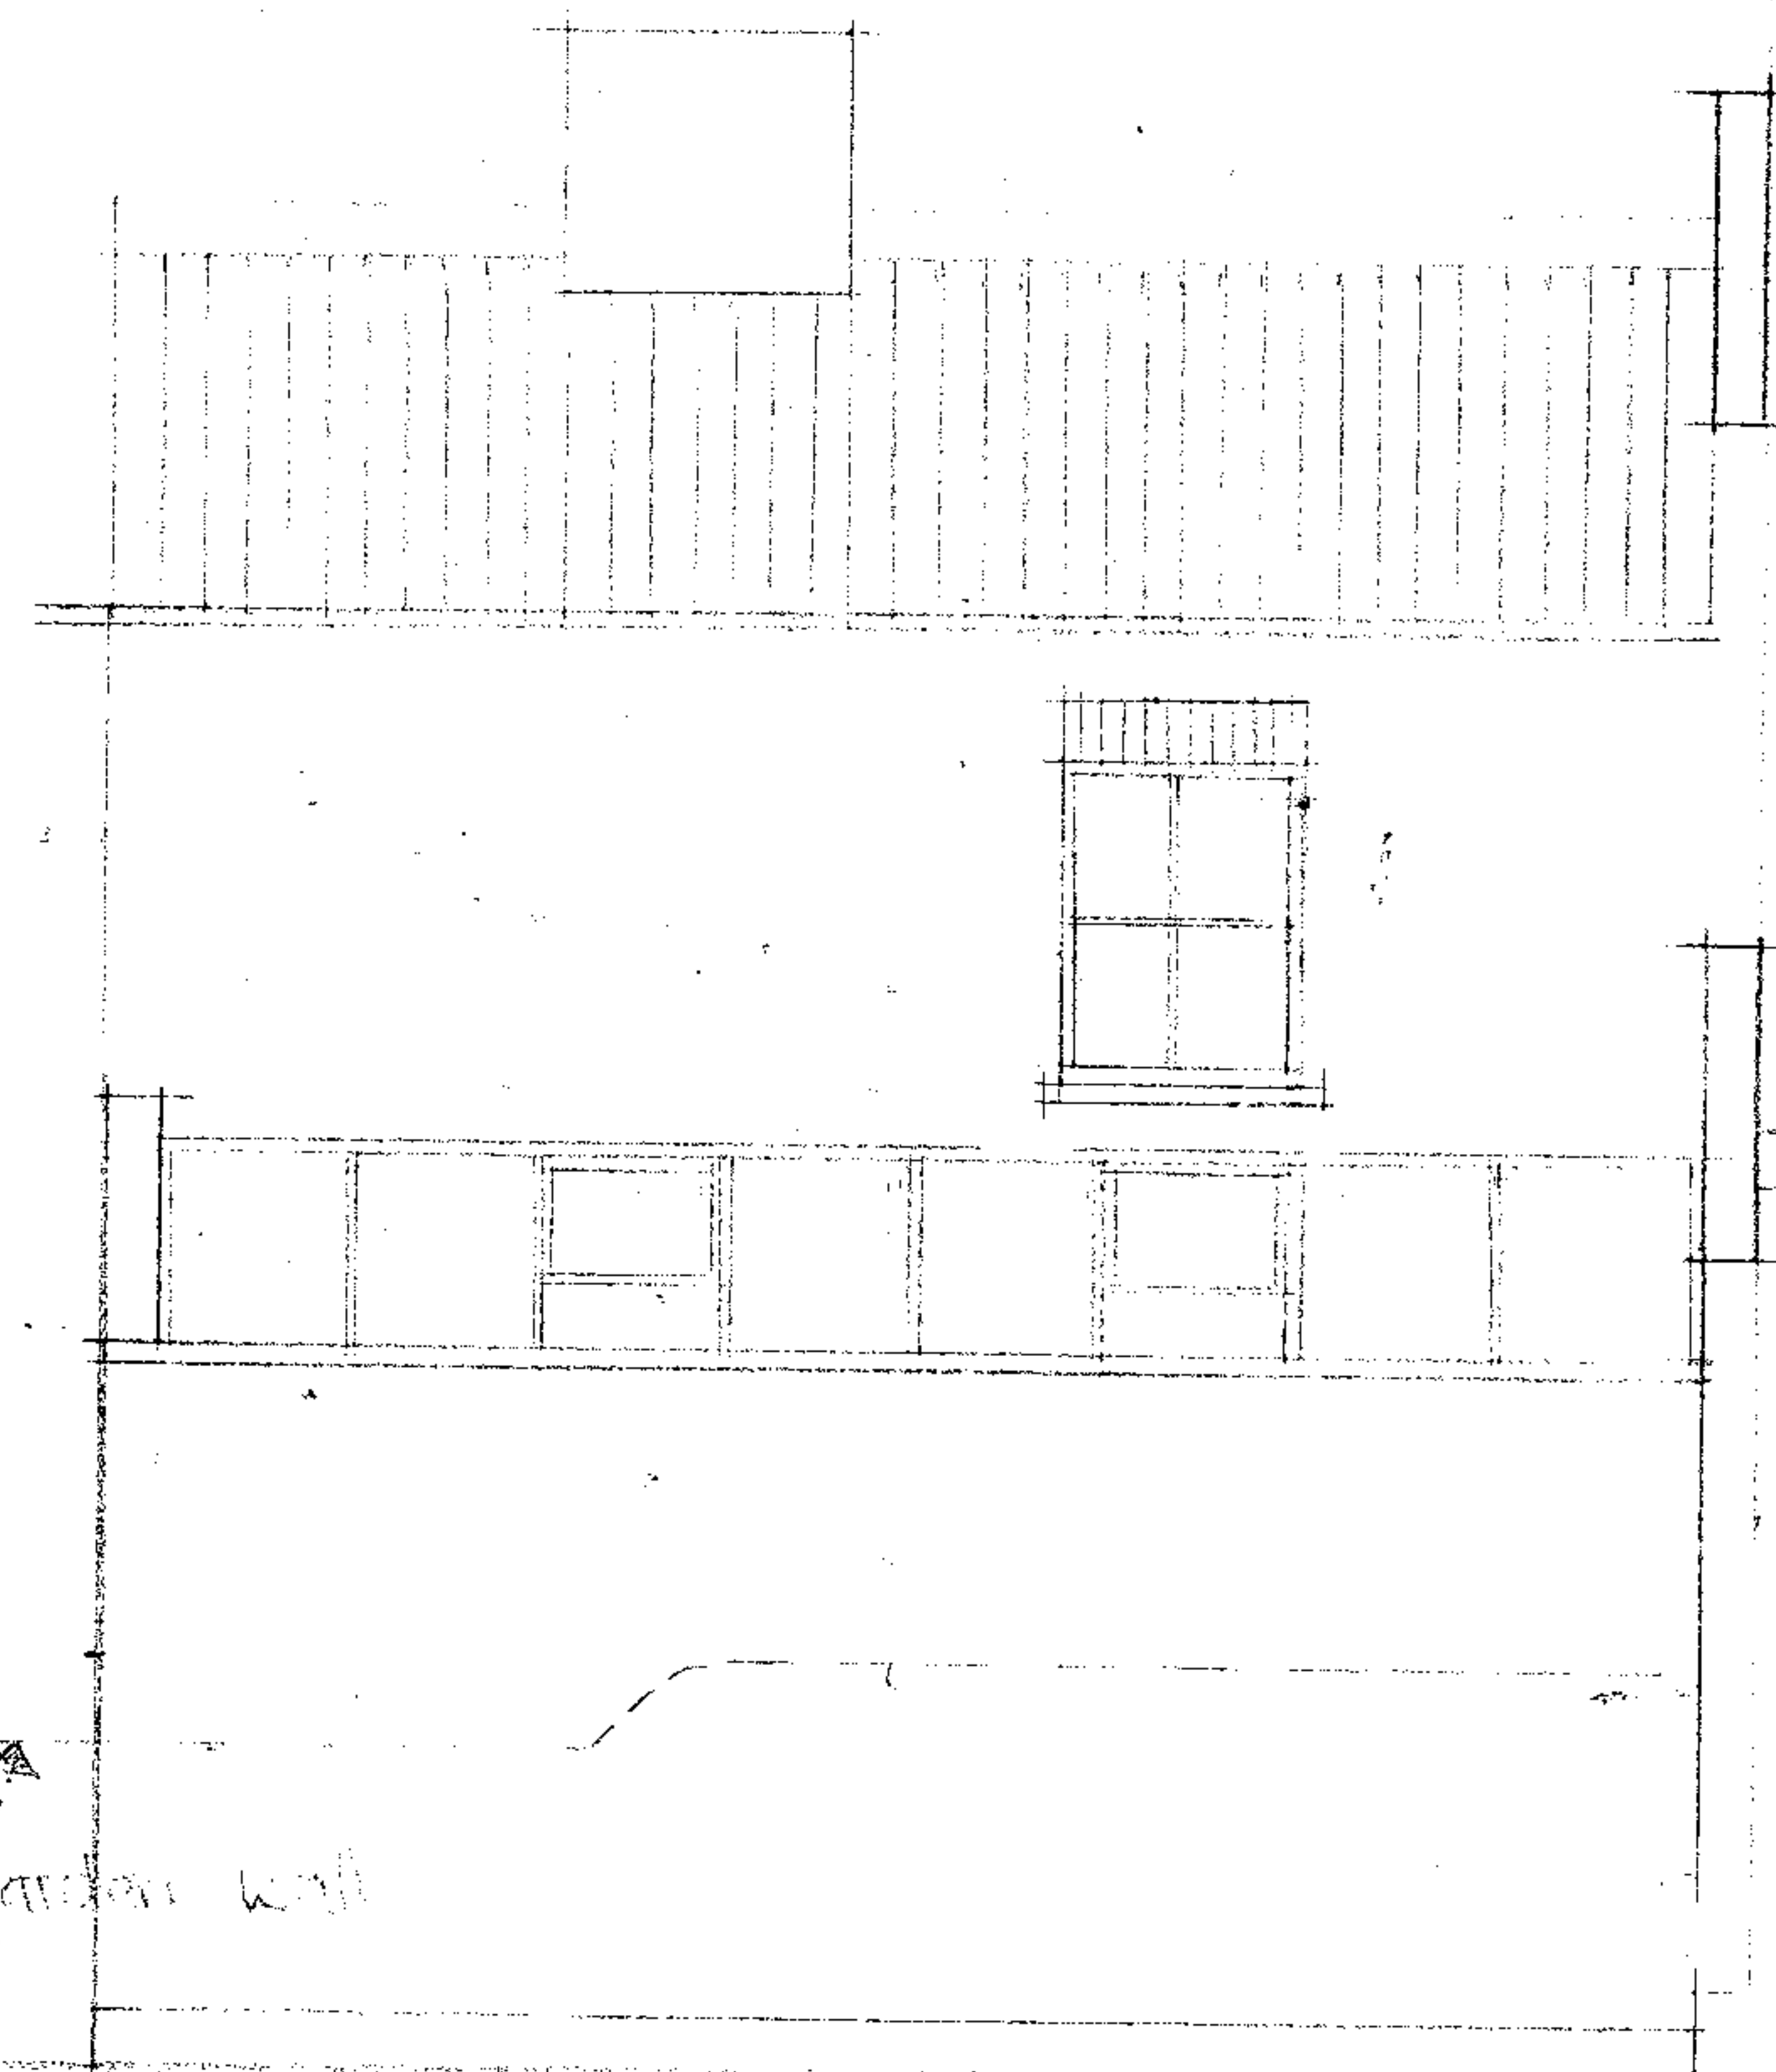

REAR ELEVATION

SIDE ELEVATION

SCALE 1:50