

Adjacent property 110 Hawtrey Rd

Line of fence on King Henry's Rd

Garden to 1 Lyttelton Close

X shows house on site of 1, Lyttelton Close

PROPOSED ERECTION OF TRELLIS
AT 1 LYTTTELTON CLOSE TO KING
HENRY'S RD ELEVATION

1-50

DWG NO LCF/1

PLAN


AUG 01

No 2 Lyttelton Close


KING HENRY'S RD

LYTTTELTON CLOSE


PEX0100713

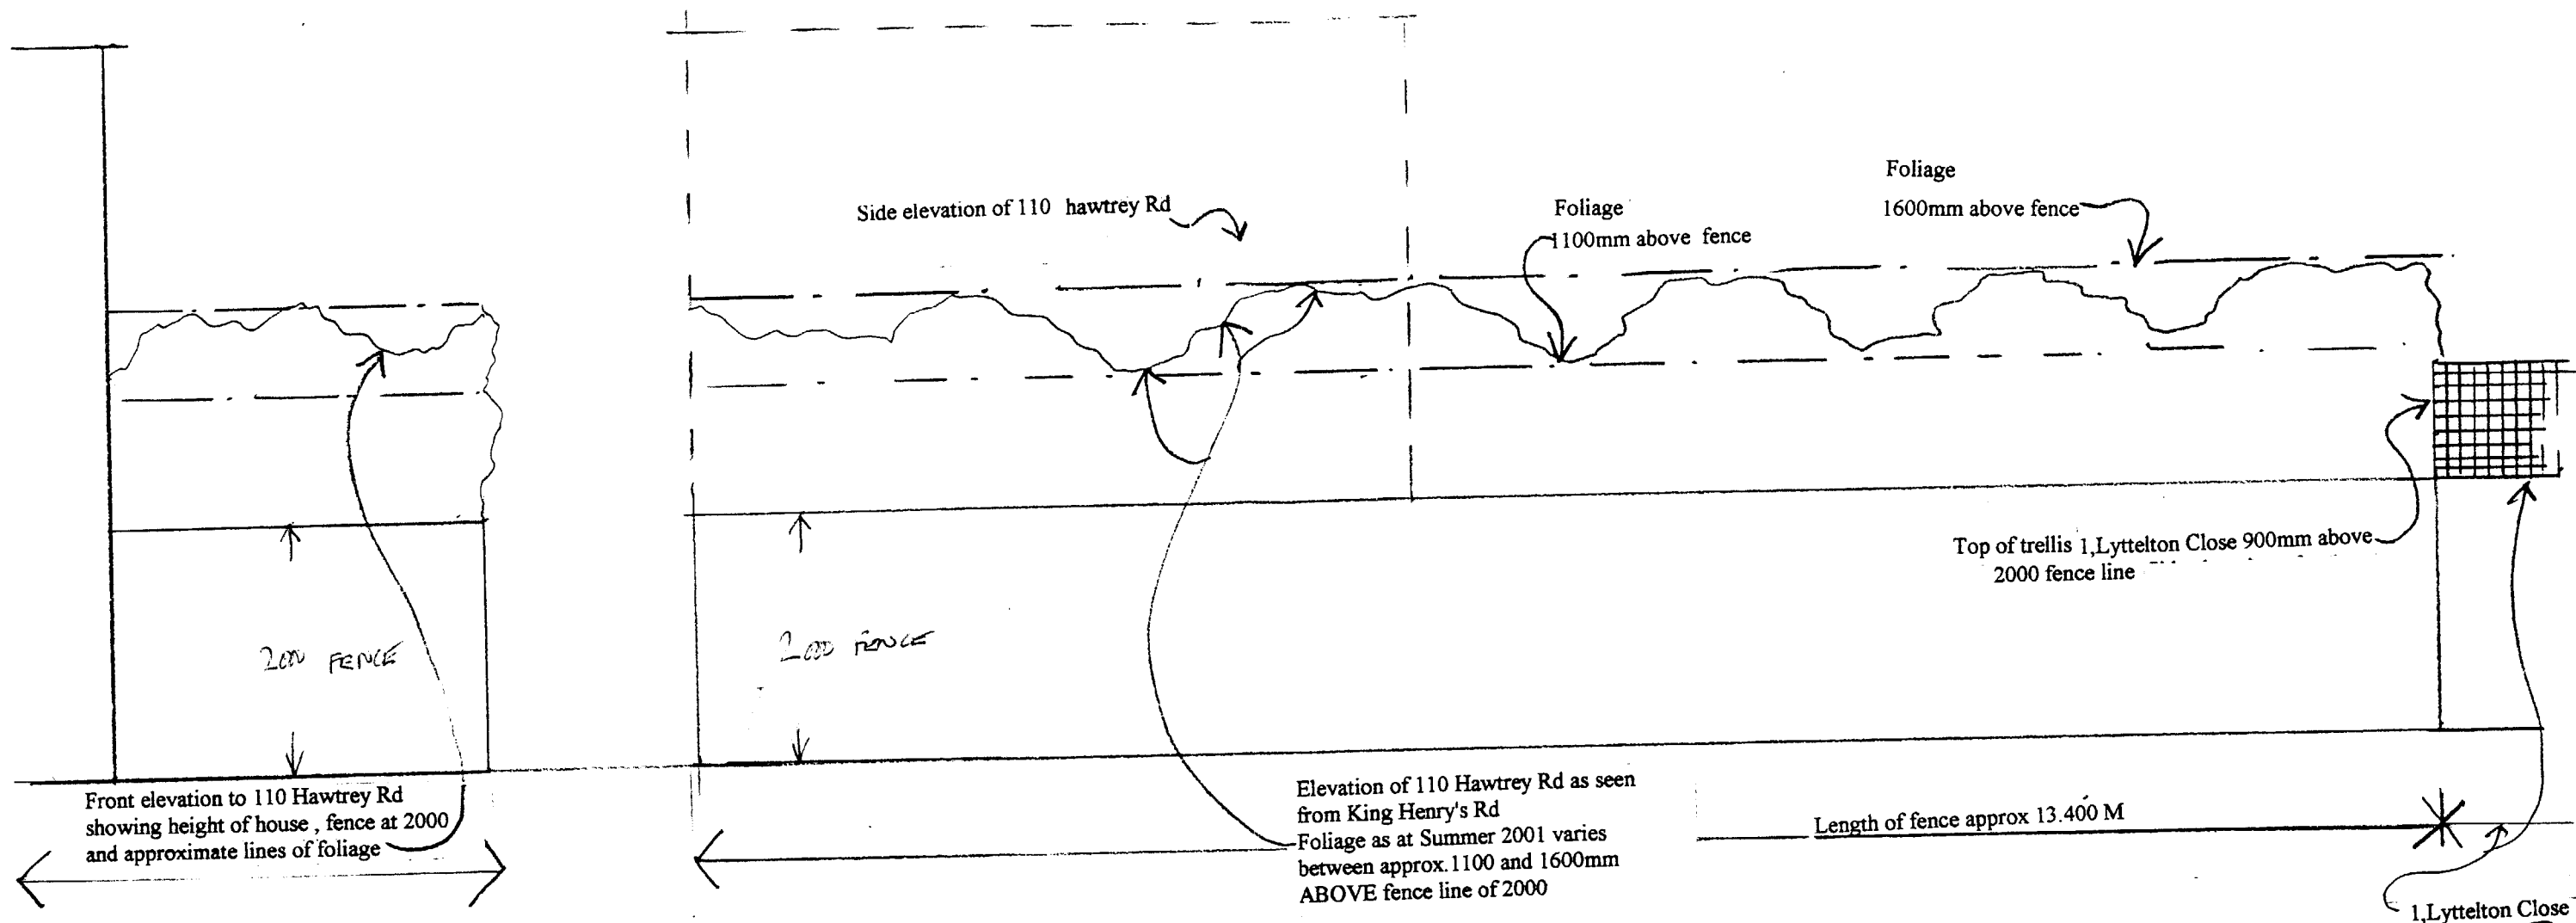

PEX0100713

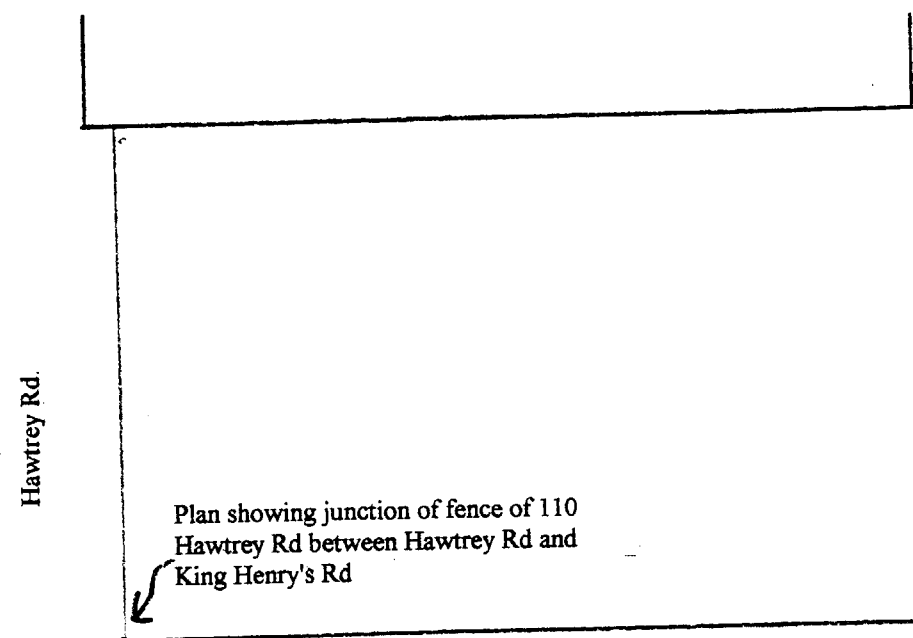

Dividing line between 110 Hawtrey Rd and 1, Lyttelton Close

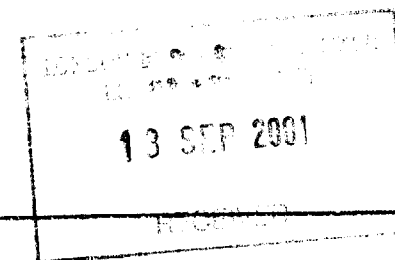


Plan of corner of 110 Hawtrey Rd.

King Henry's Rd

SCALE 1:50

DWG NO LCF/03 SEP 01

PROPOSED ERECTION OF TRELLIS TO 1, LYTTTELTON CLOSE

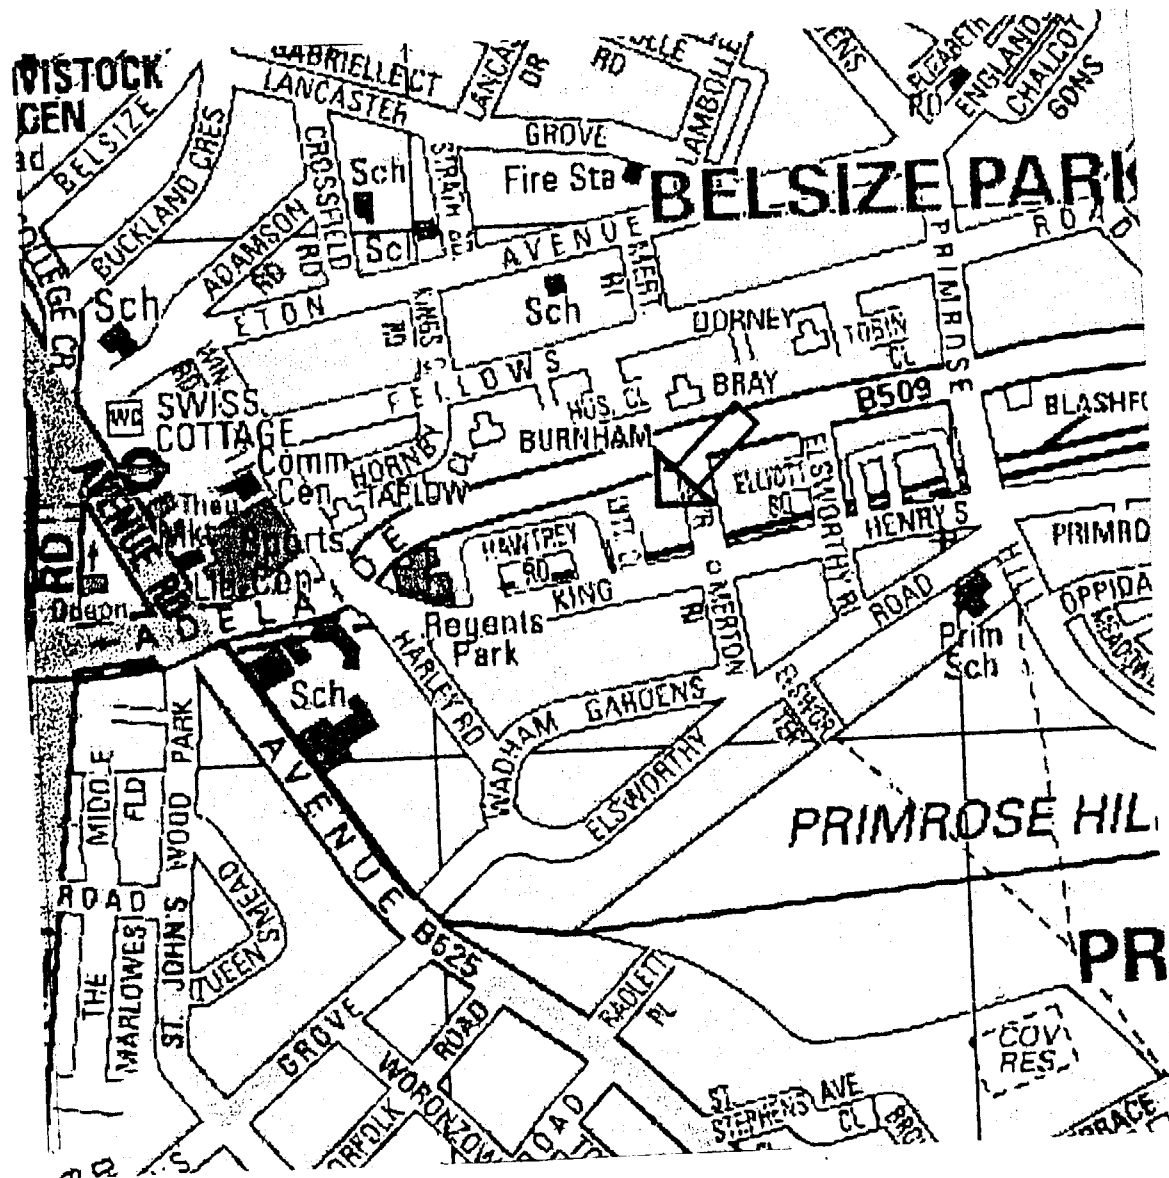

SITE PLAN


1-50

ELEVATION

DWG NO LCF/O2

AUG 01

PEX0100713

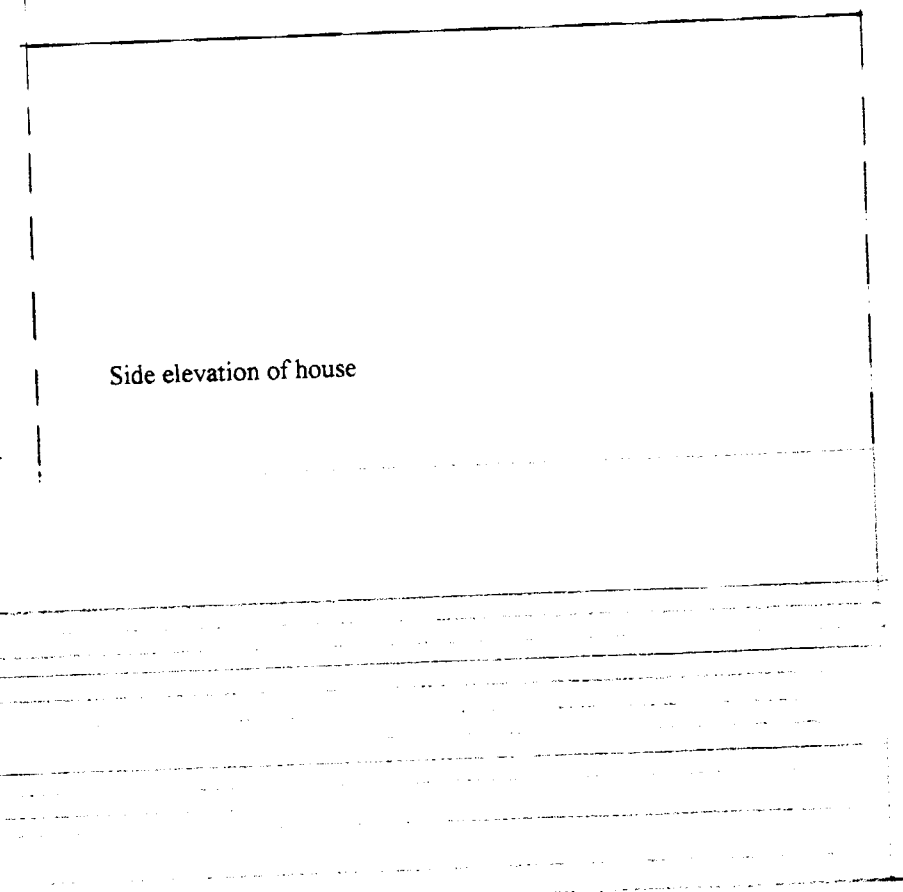

Side elevation of house

Trellis 900mm above fence line
Proposed foliage will line up to that of
110 Hawtrey Rd

900 mm

2000 mm

Approx line of foliage to 110 Hawtrey Rd

Fence to King Henry's Rd elevation 2
metres high, matches 110 Hawtrey Rd
fence

KING HENRY'S RD ELEVATION

PROPOSED ERECTION OF TRELLIS
AT 1,LYTTELTON CLOSE TO KING
HENRY'S RD ELEVATION