





D11/4/5


PEX 0100427R1

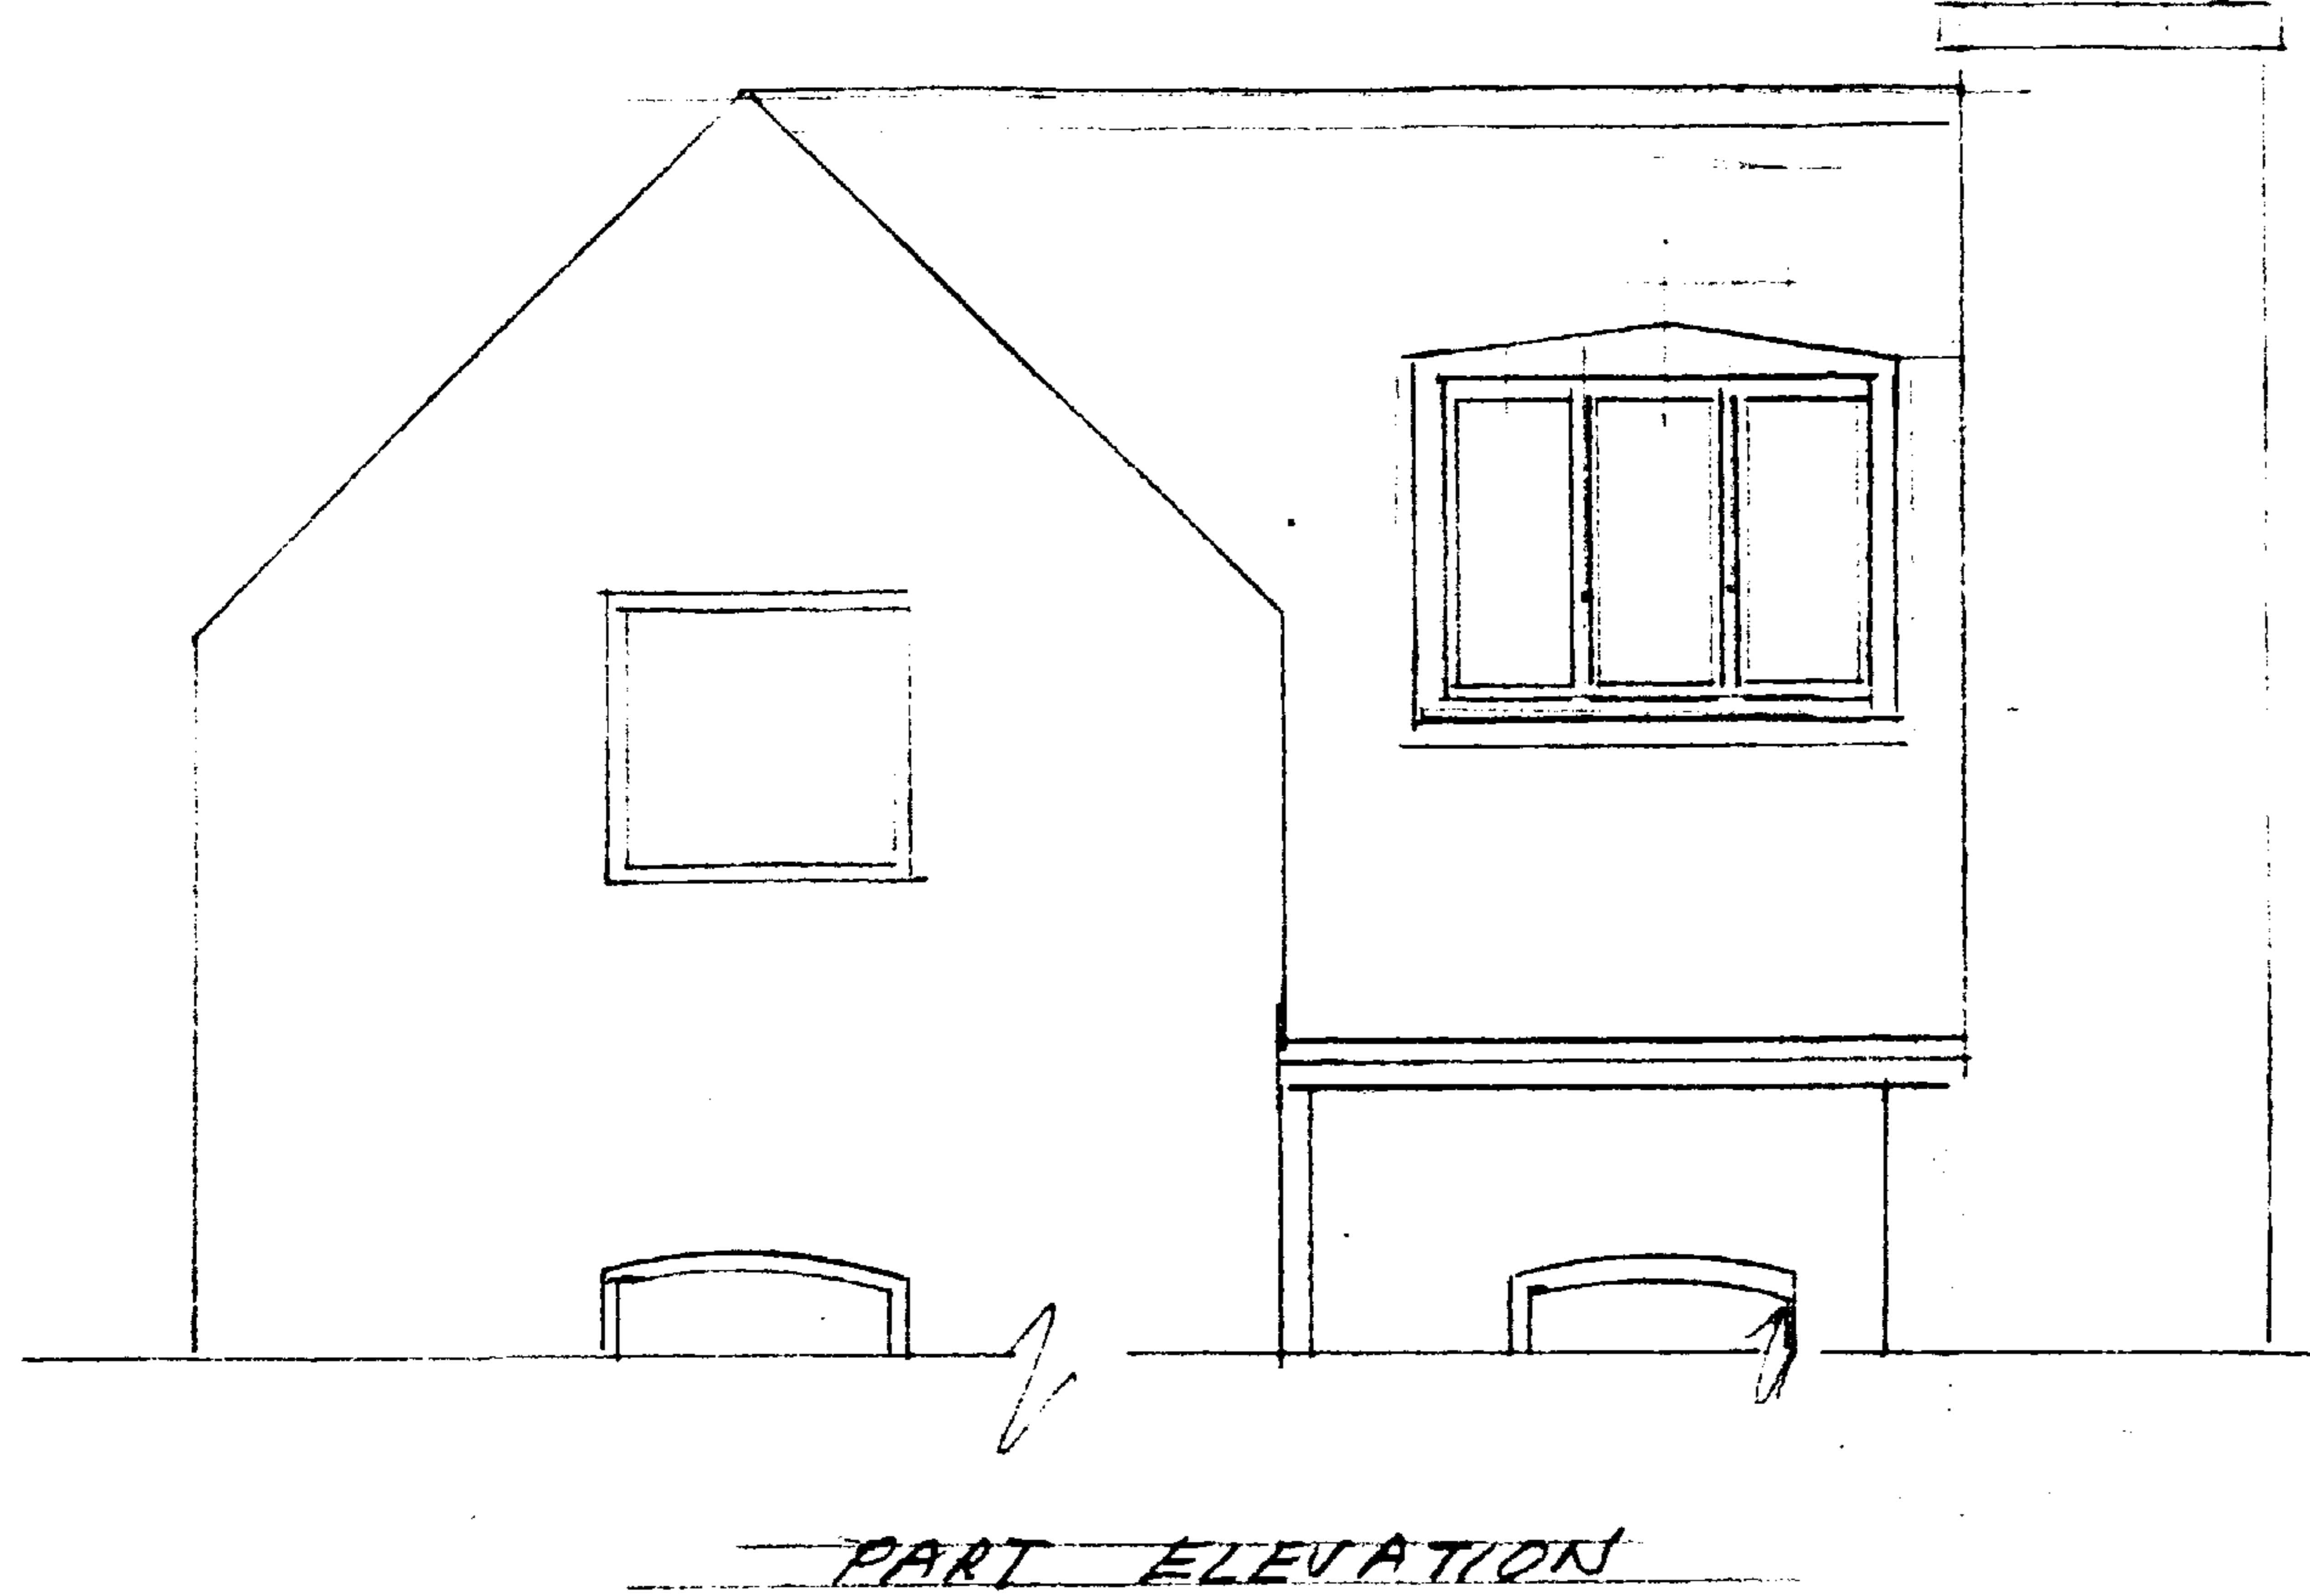

PART ELEVATION

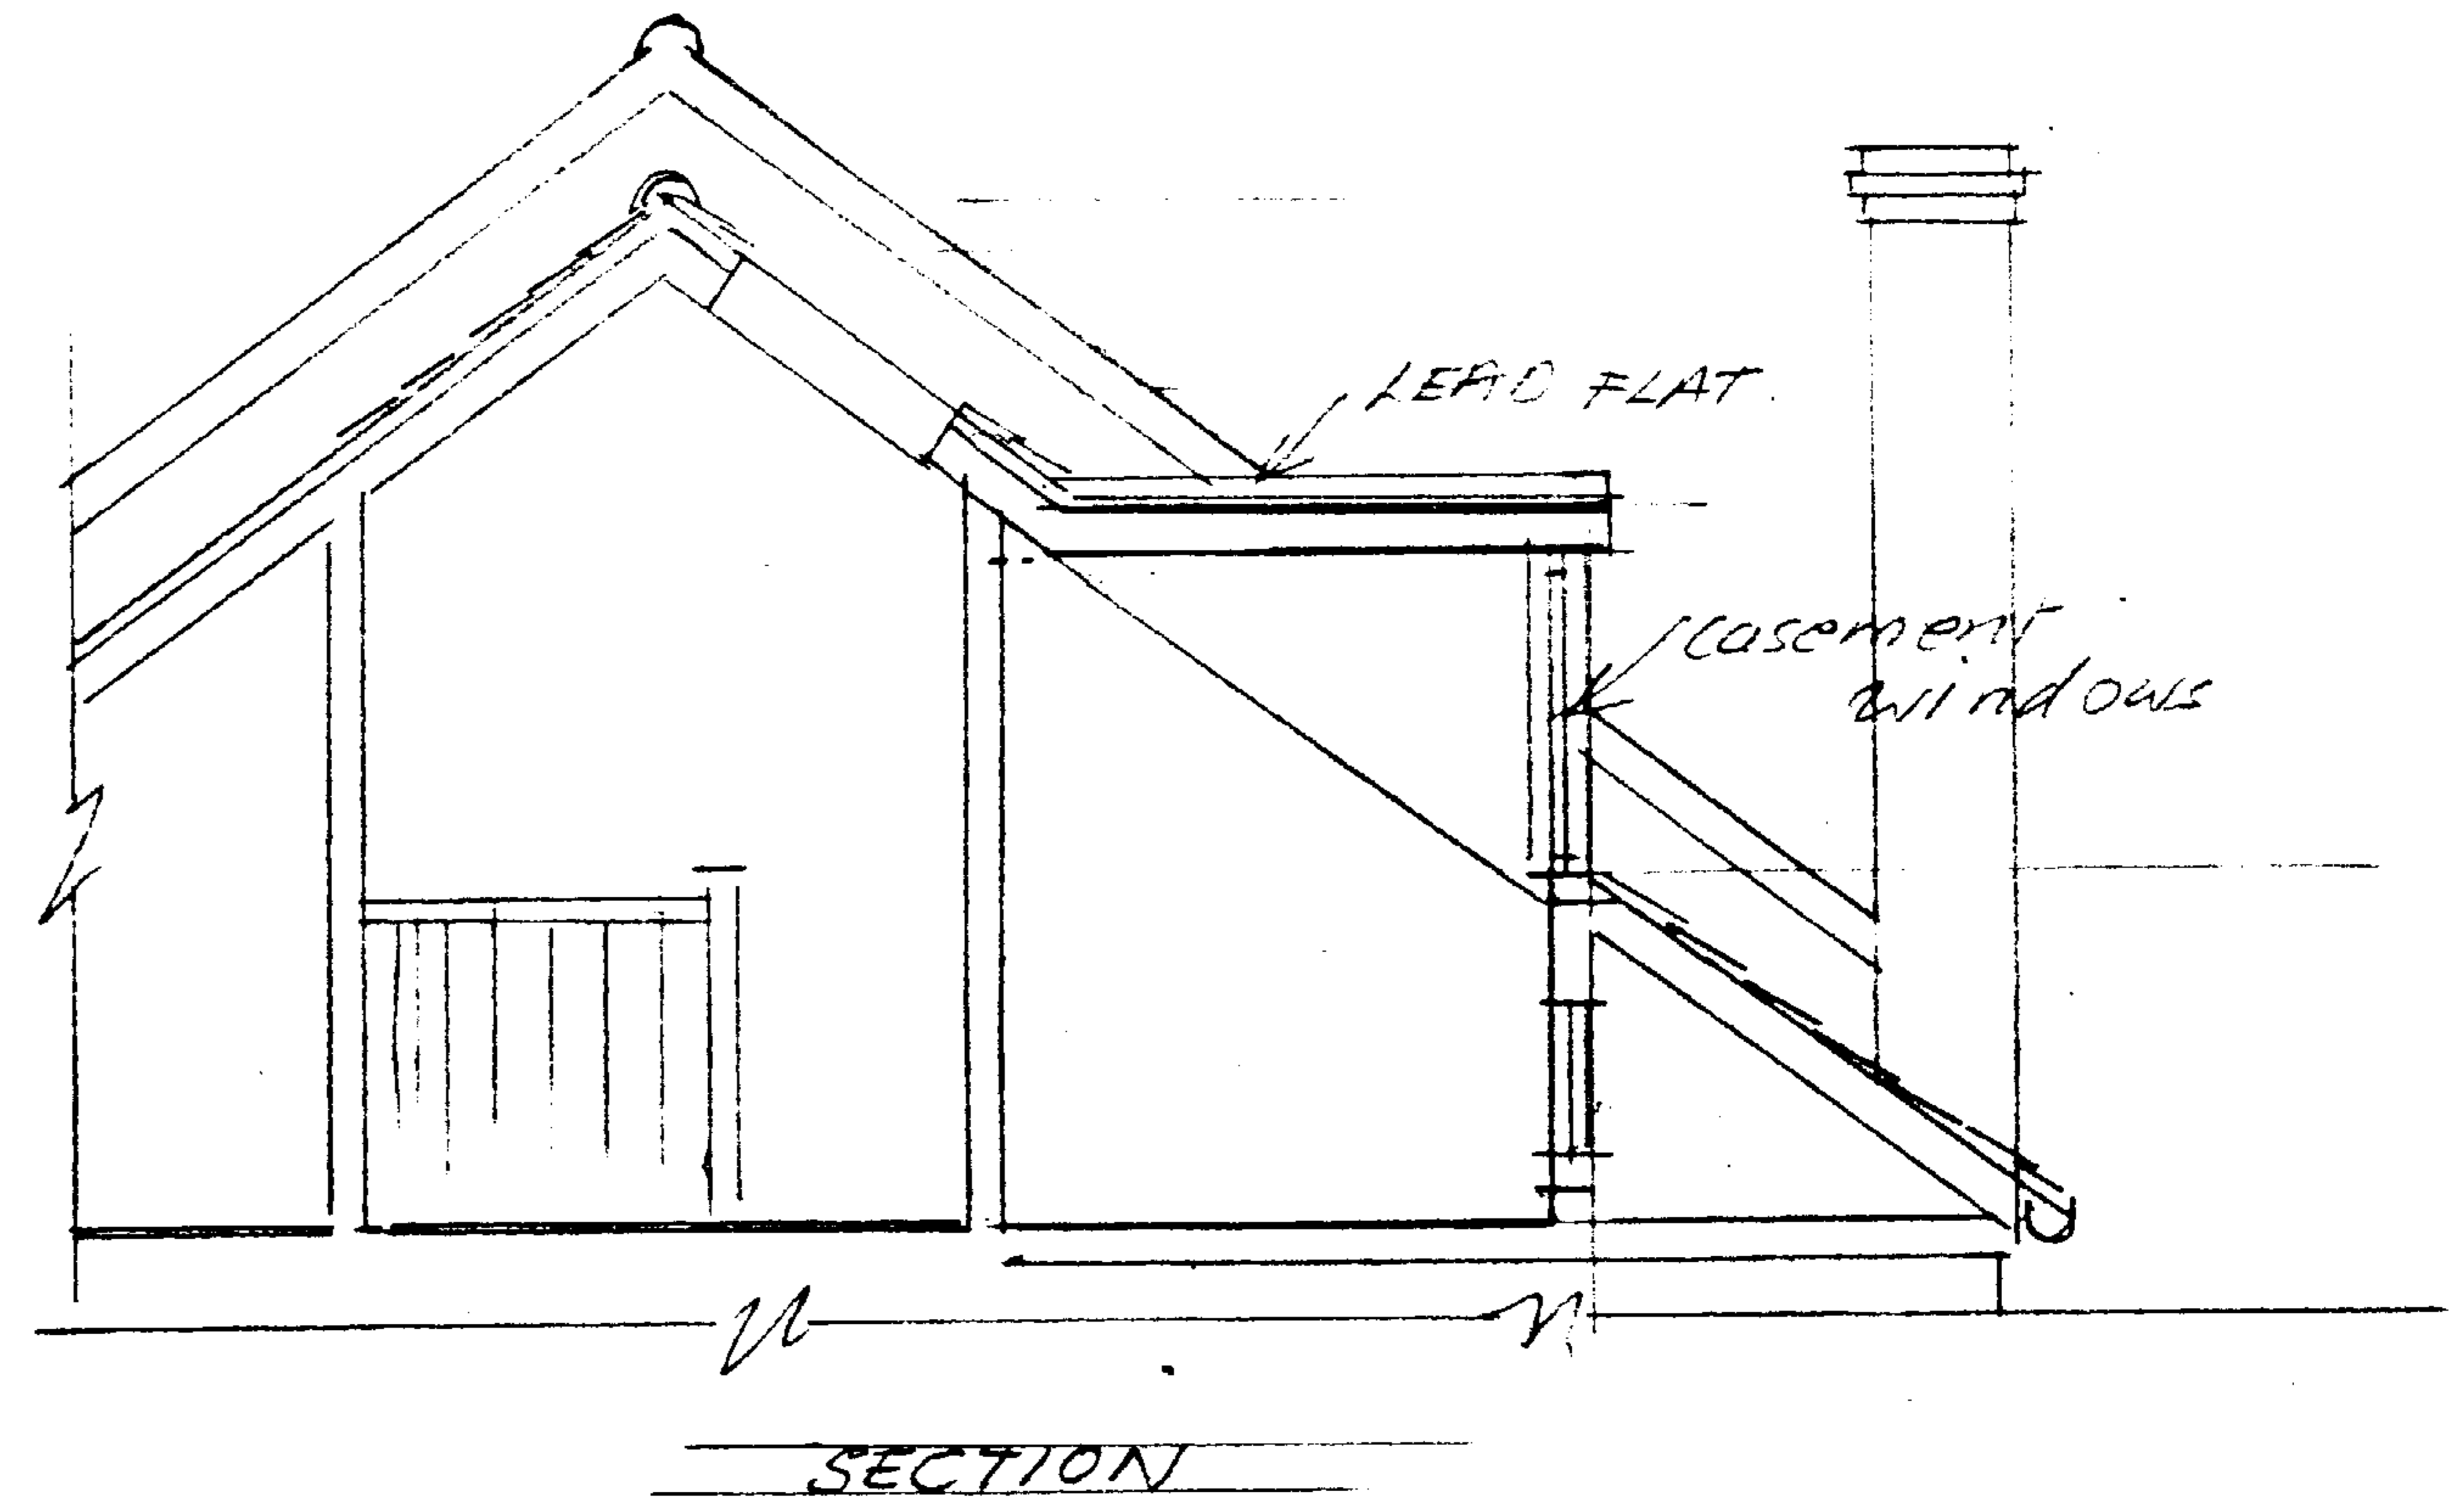

SECTION

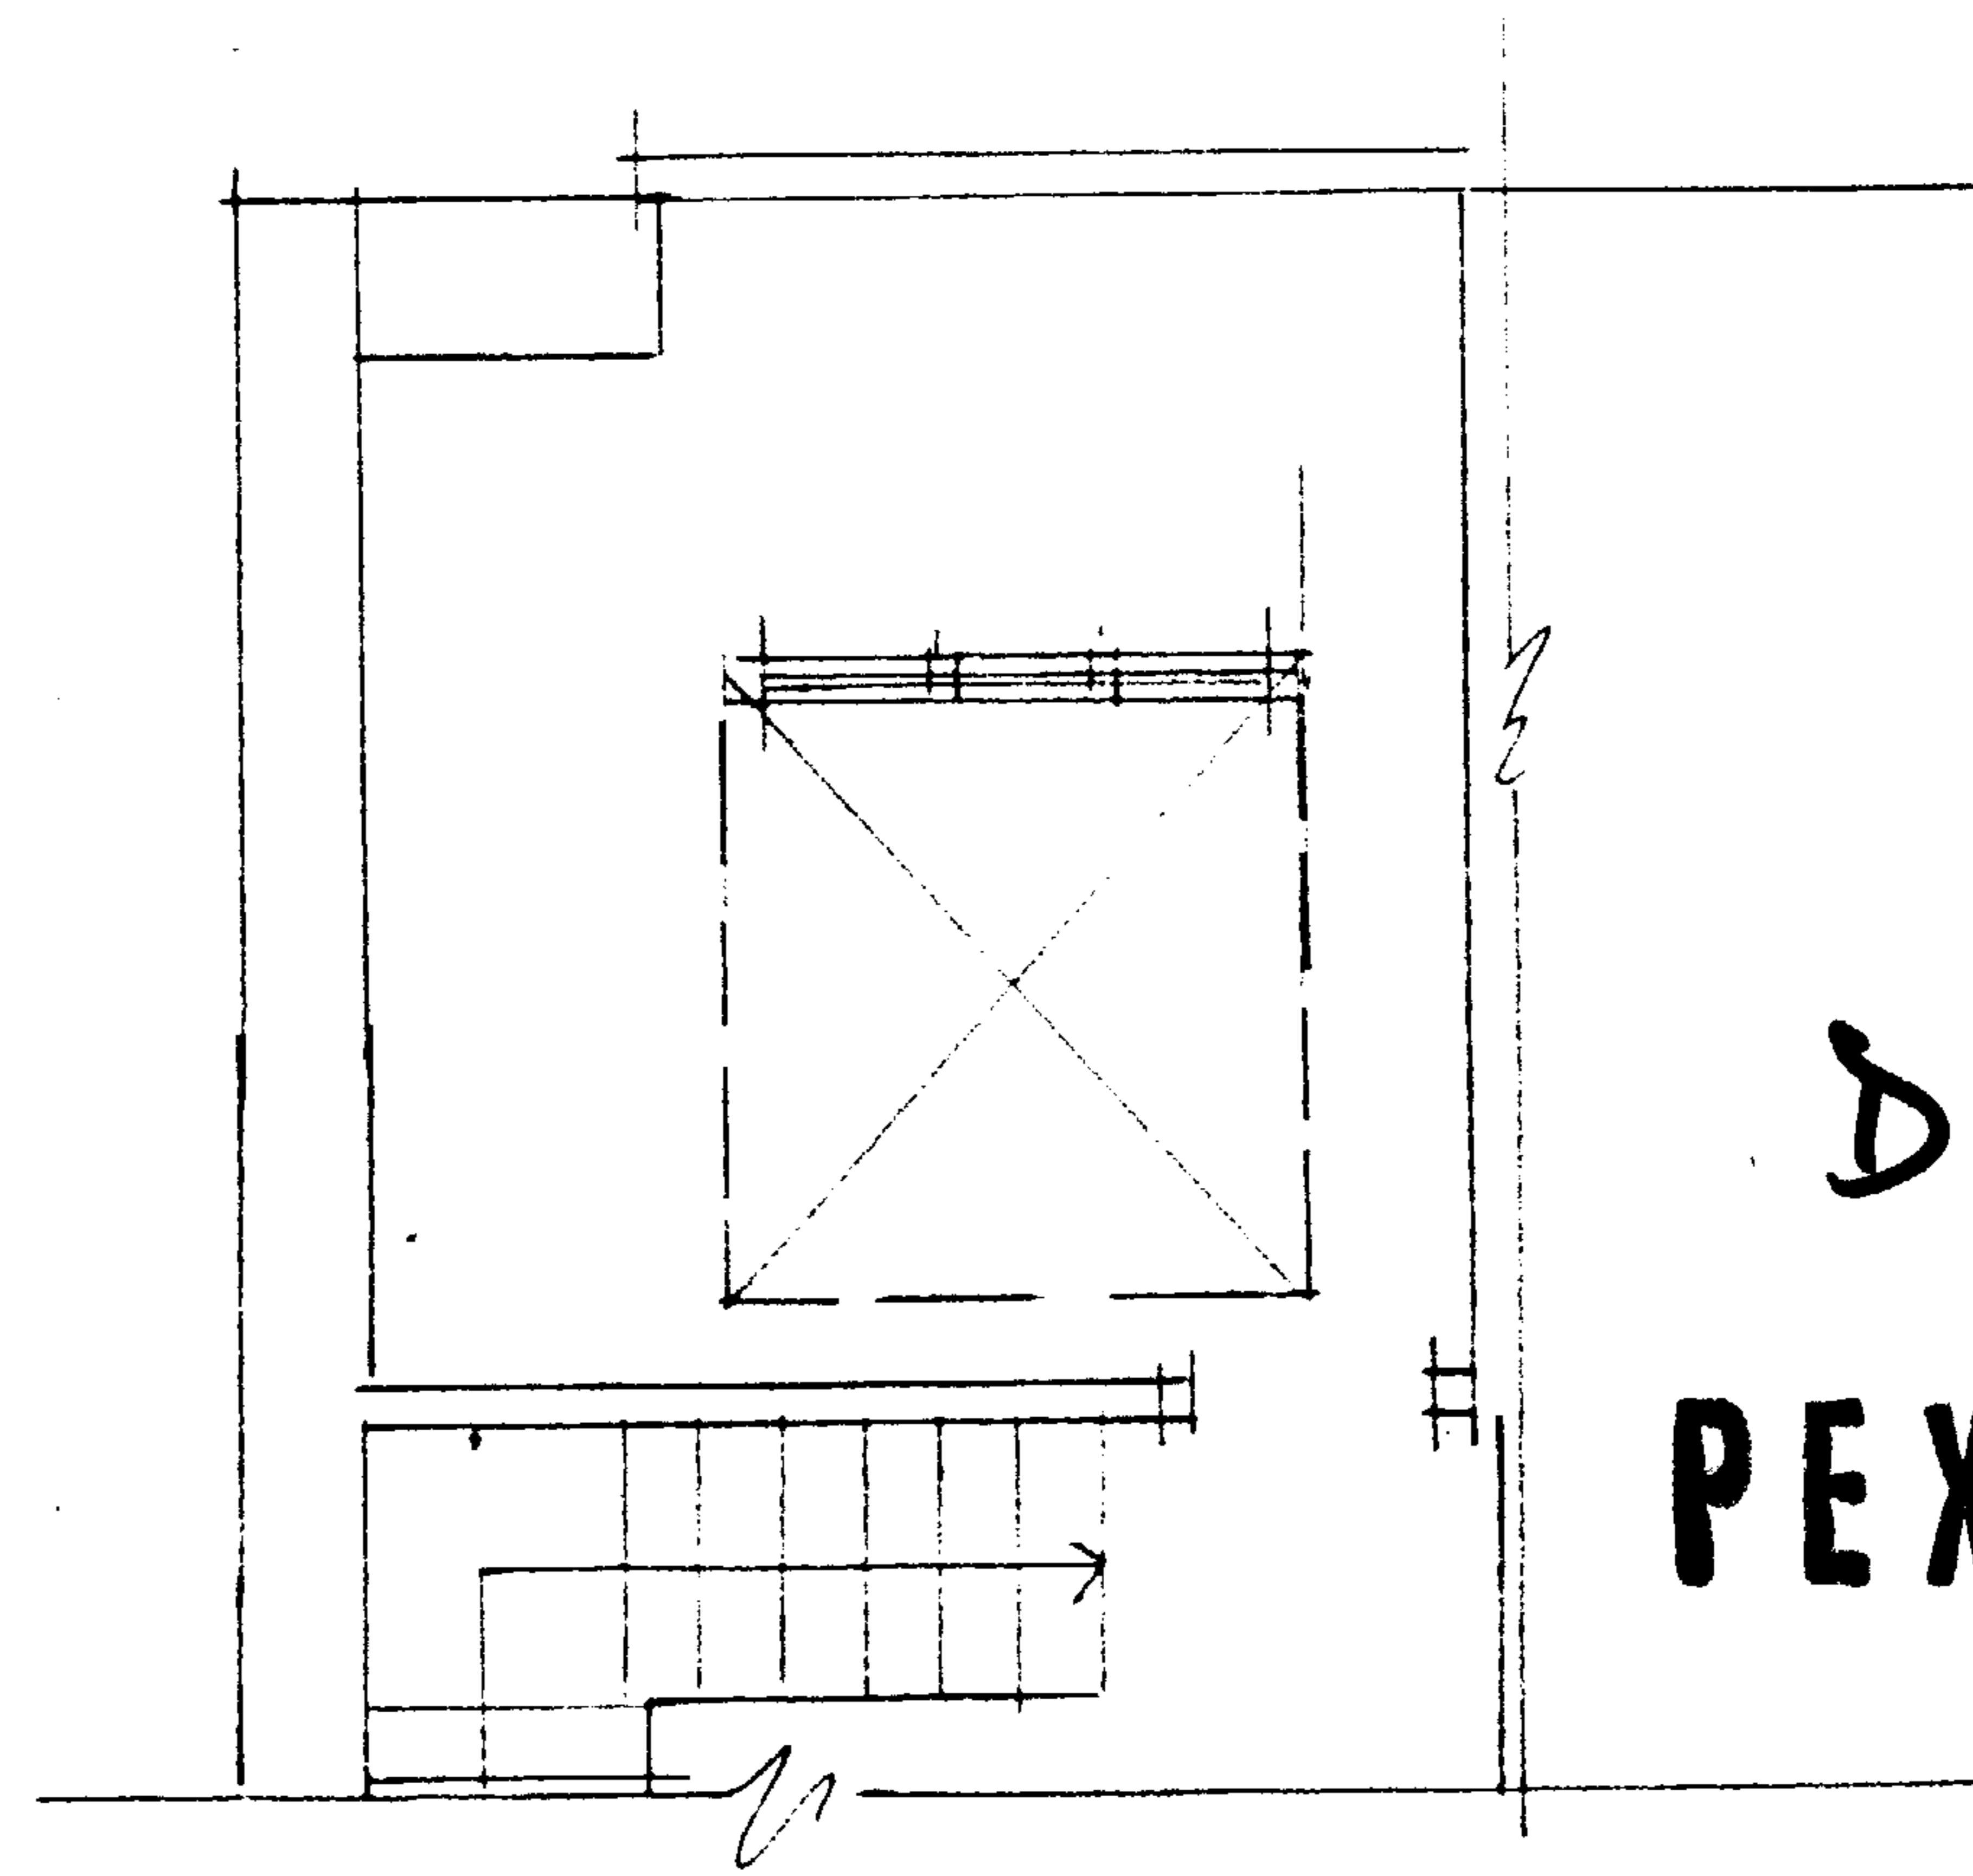

PLAN

NO 3 CHESTER ROAD
 REAR ELEVATION, PLAN & SECTION
 AS AMENDED & REVISSED

5/11/4/5

PEX0100427R1

DRWG No AR3/12
 SCALE 1:50
 AUGUST 2001.