


PEX0100643


EXISTING CONDITIONS

Scale 1:50

- PLAN
 - ELEVATION (Rear)
 - Long SECTION REAR
- July 2001
 Drg: 181/2
 39B Fitzroy Rd NW1

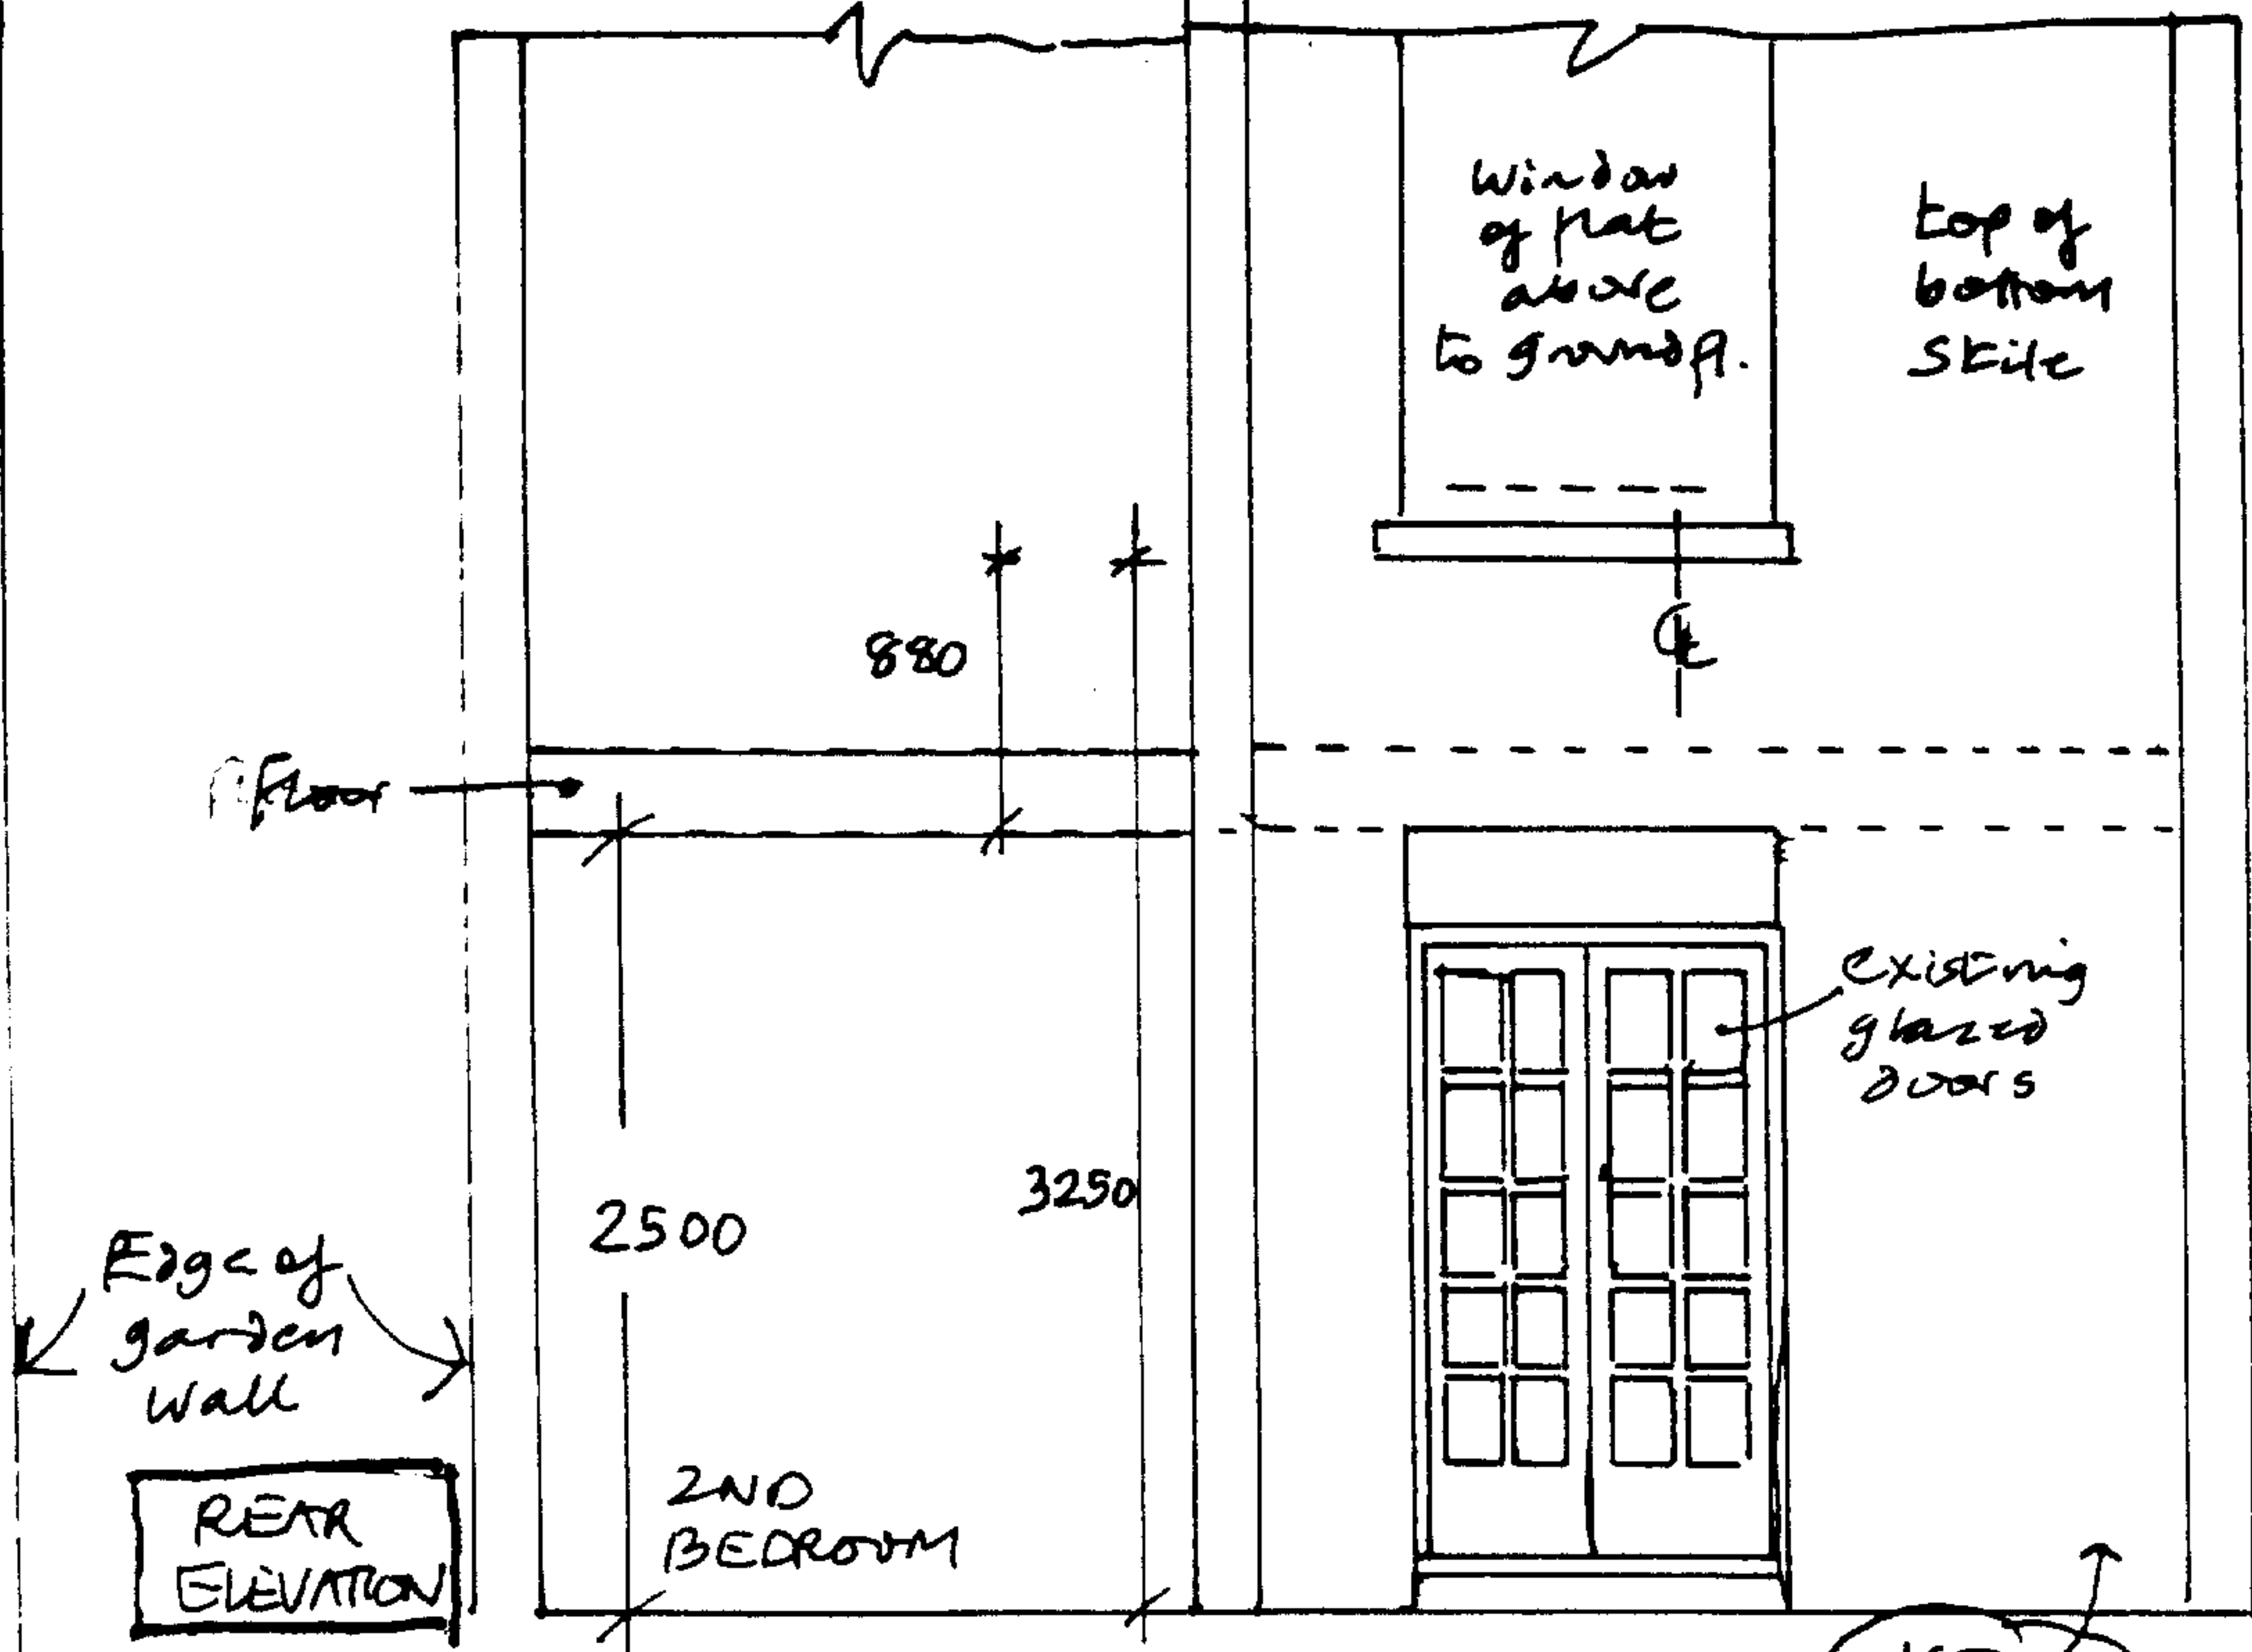

REAR ELEVATION

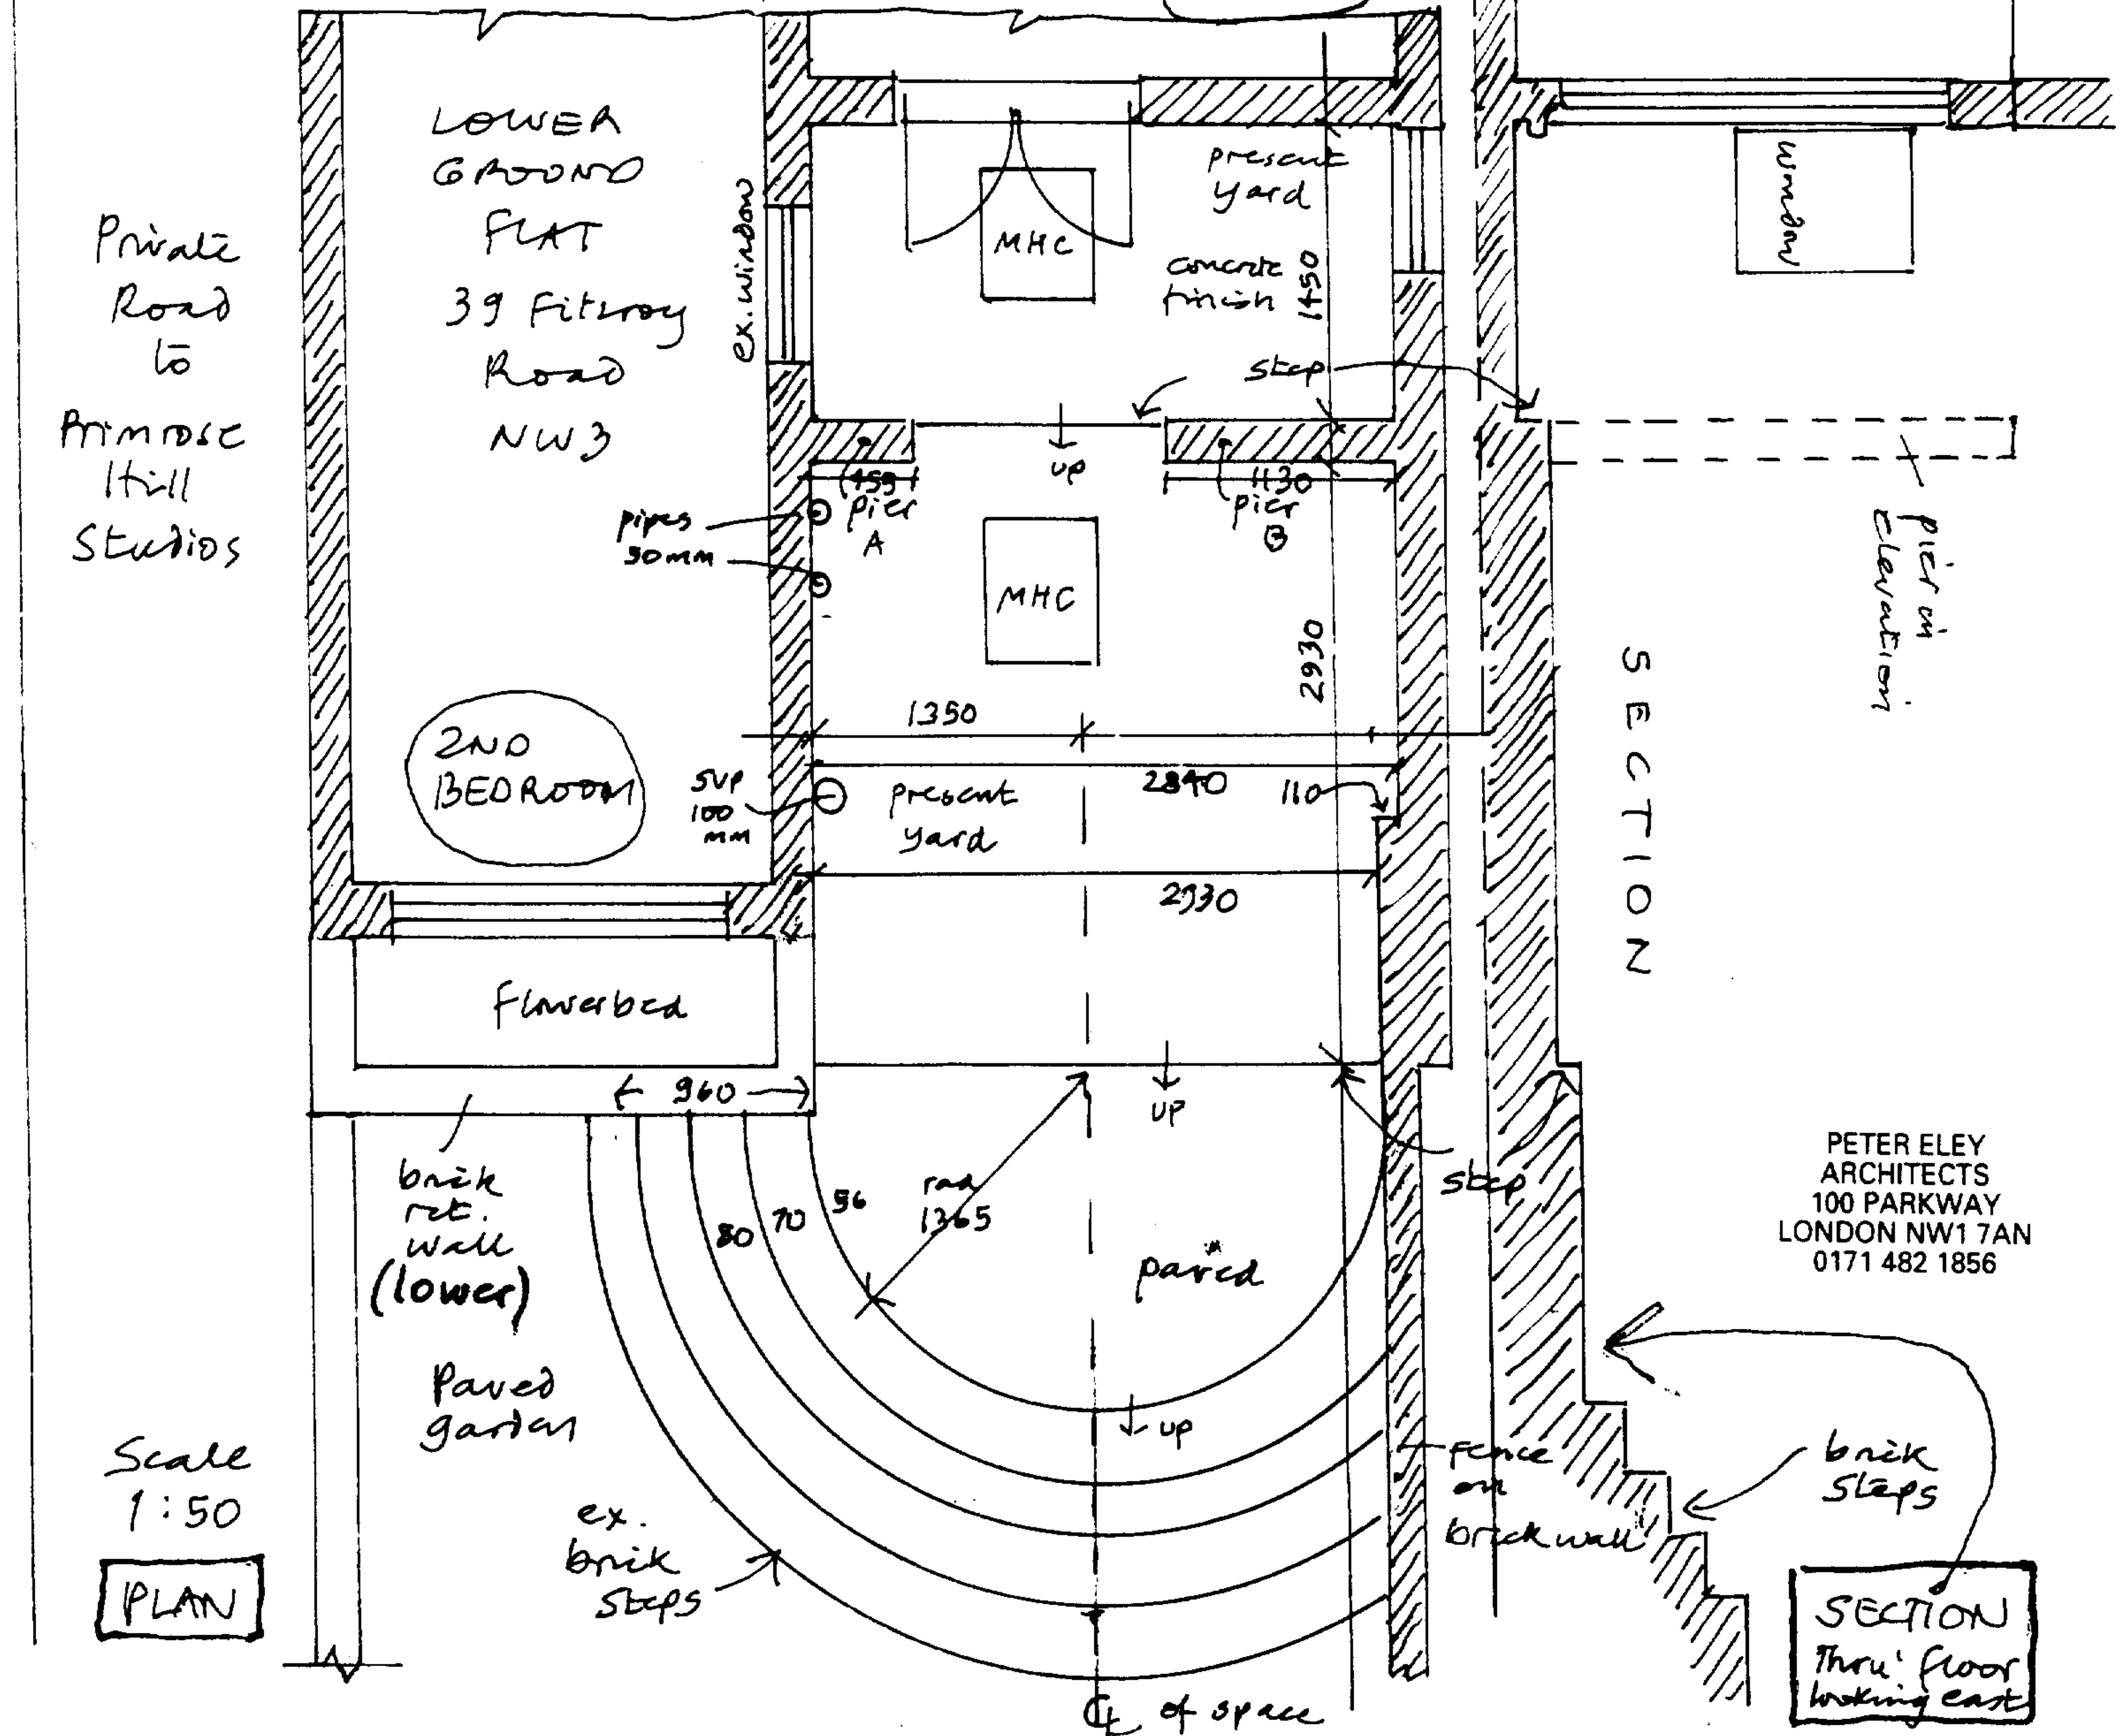

Scale 1:50

PLAN


PETER ELEY ARCHITECTS
 100 PARKWAY
 LONDON NW1 7AN
 0171 482 1856

SECTION THROUGH FLOOR looking east

PEX0100643

PROPOSED PLAN & SECTION
Scale 1:50


Dry 181/3 July 2001
39B Fitzroy Road NW1
• panels 600mm wide
roof

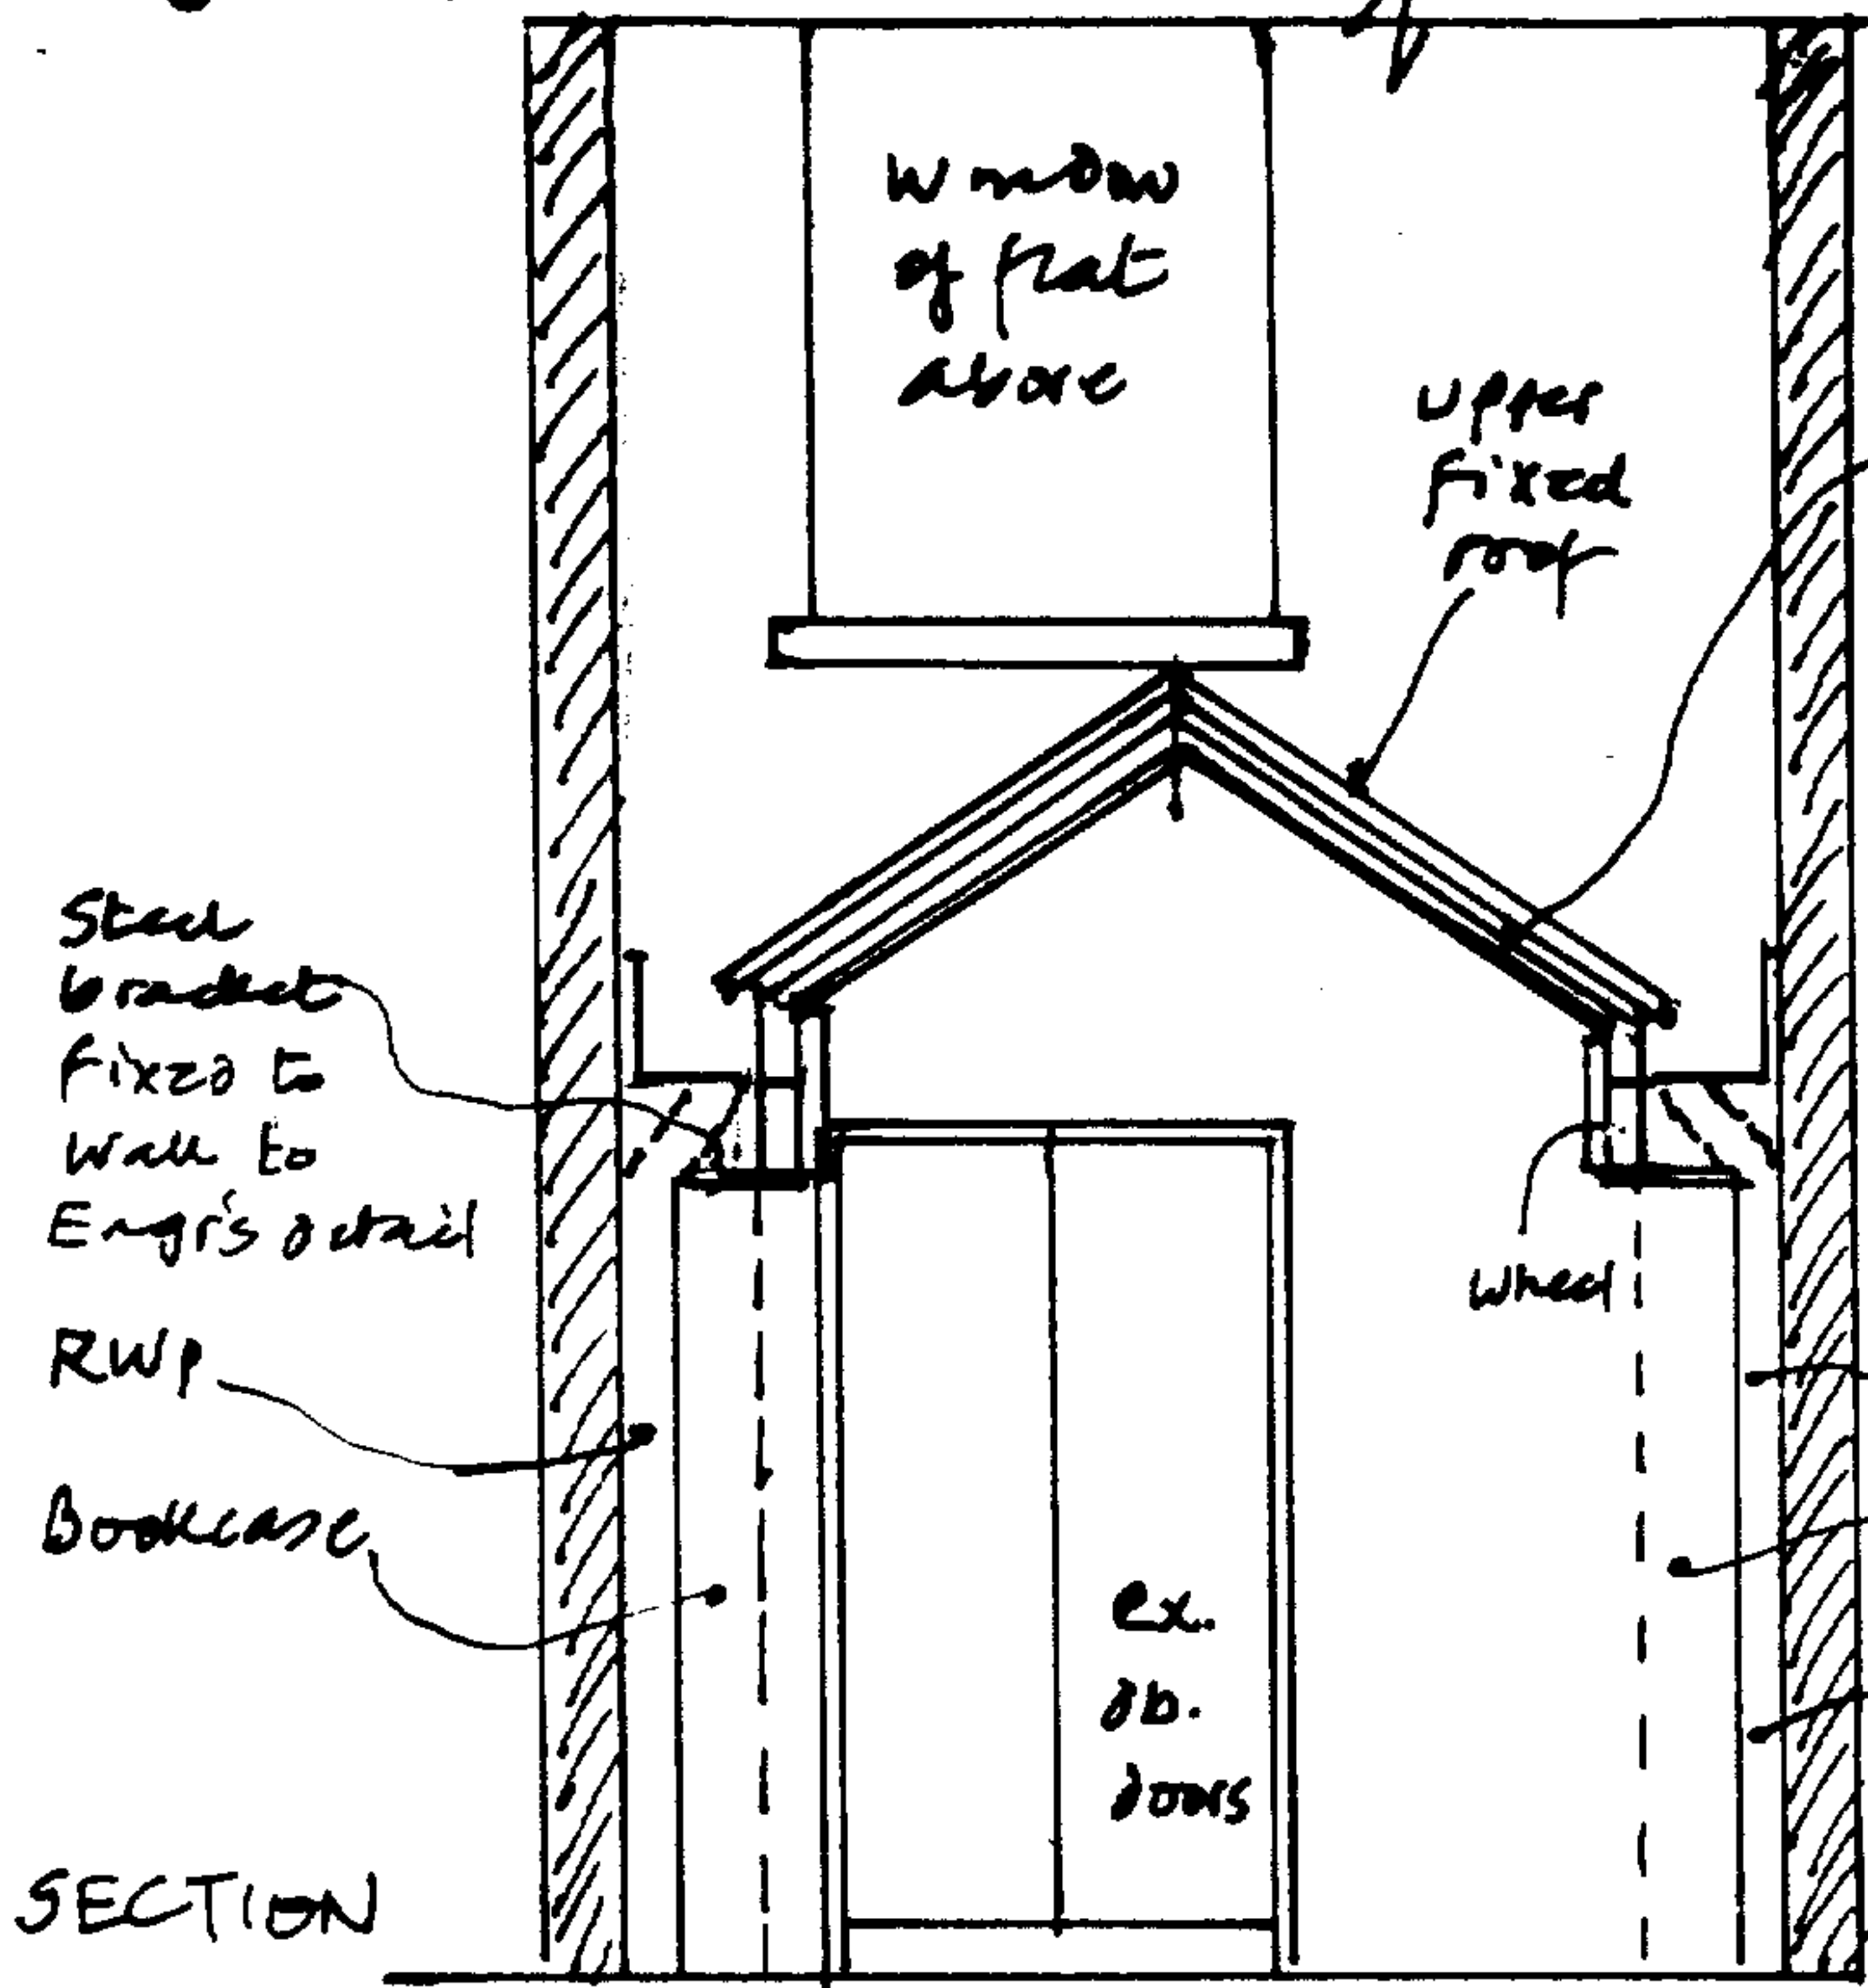


NEW ROOF
sliding
framed
double gl.
on steel
structure
with wheels
on steel
channel
below/
within
upper roof

OPENING/
SLIDING
PORTION
opens over
yard

SECTION

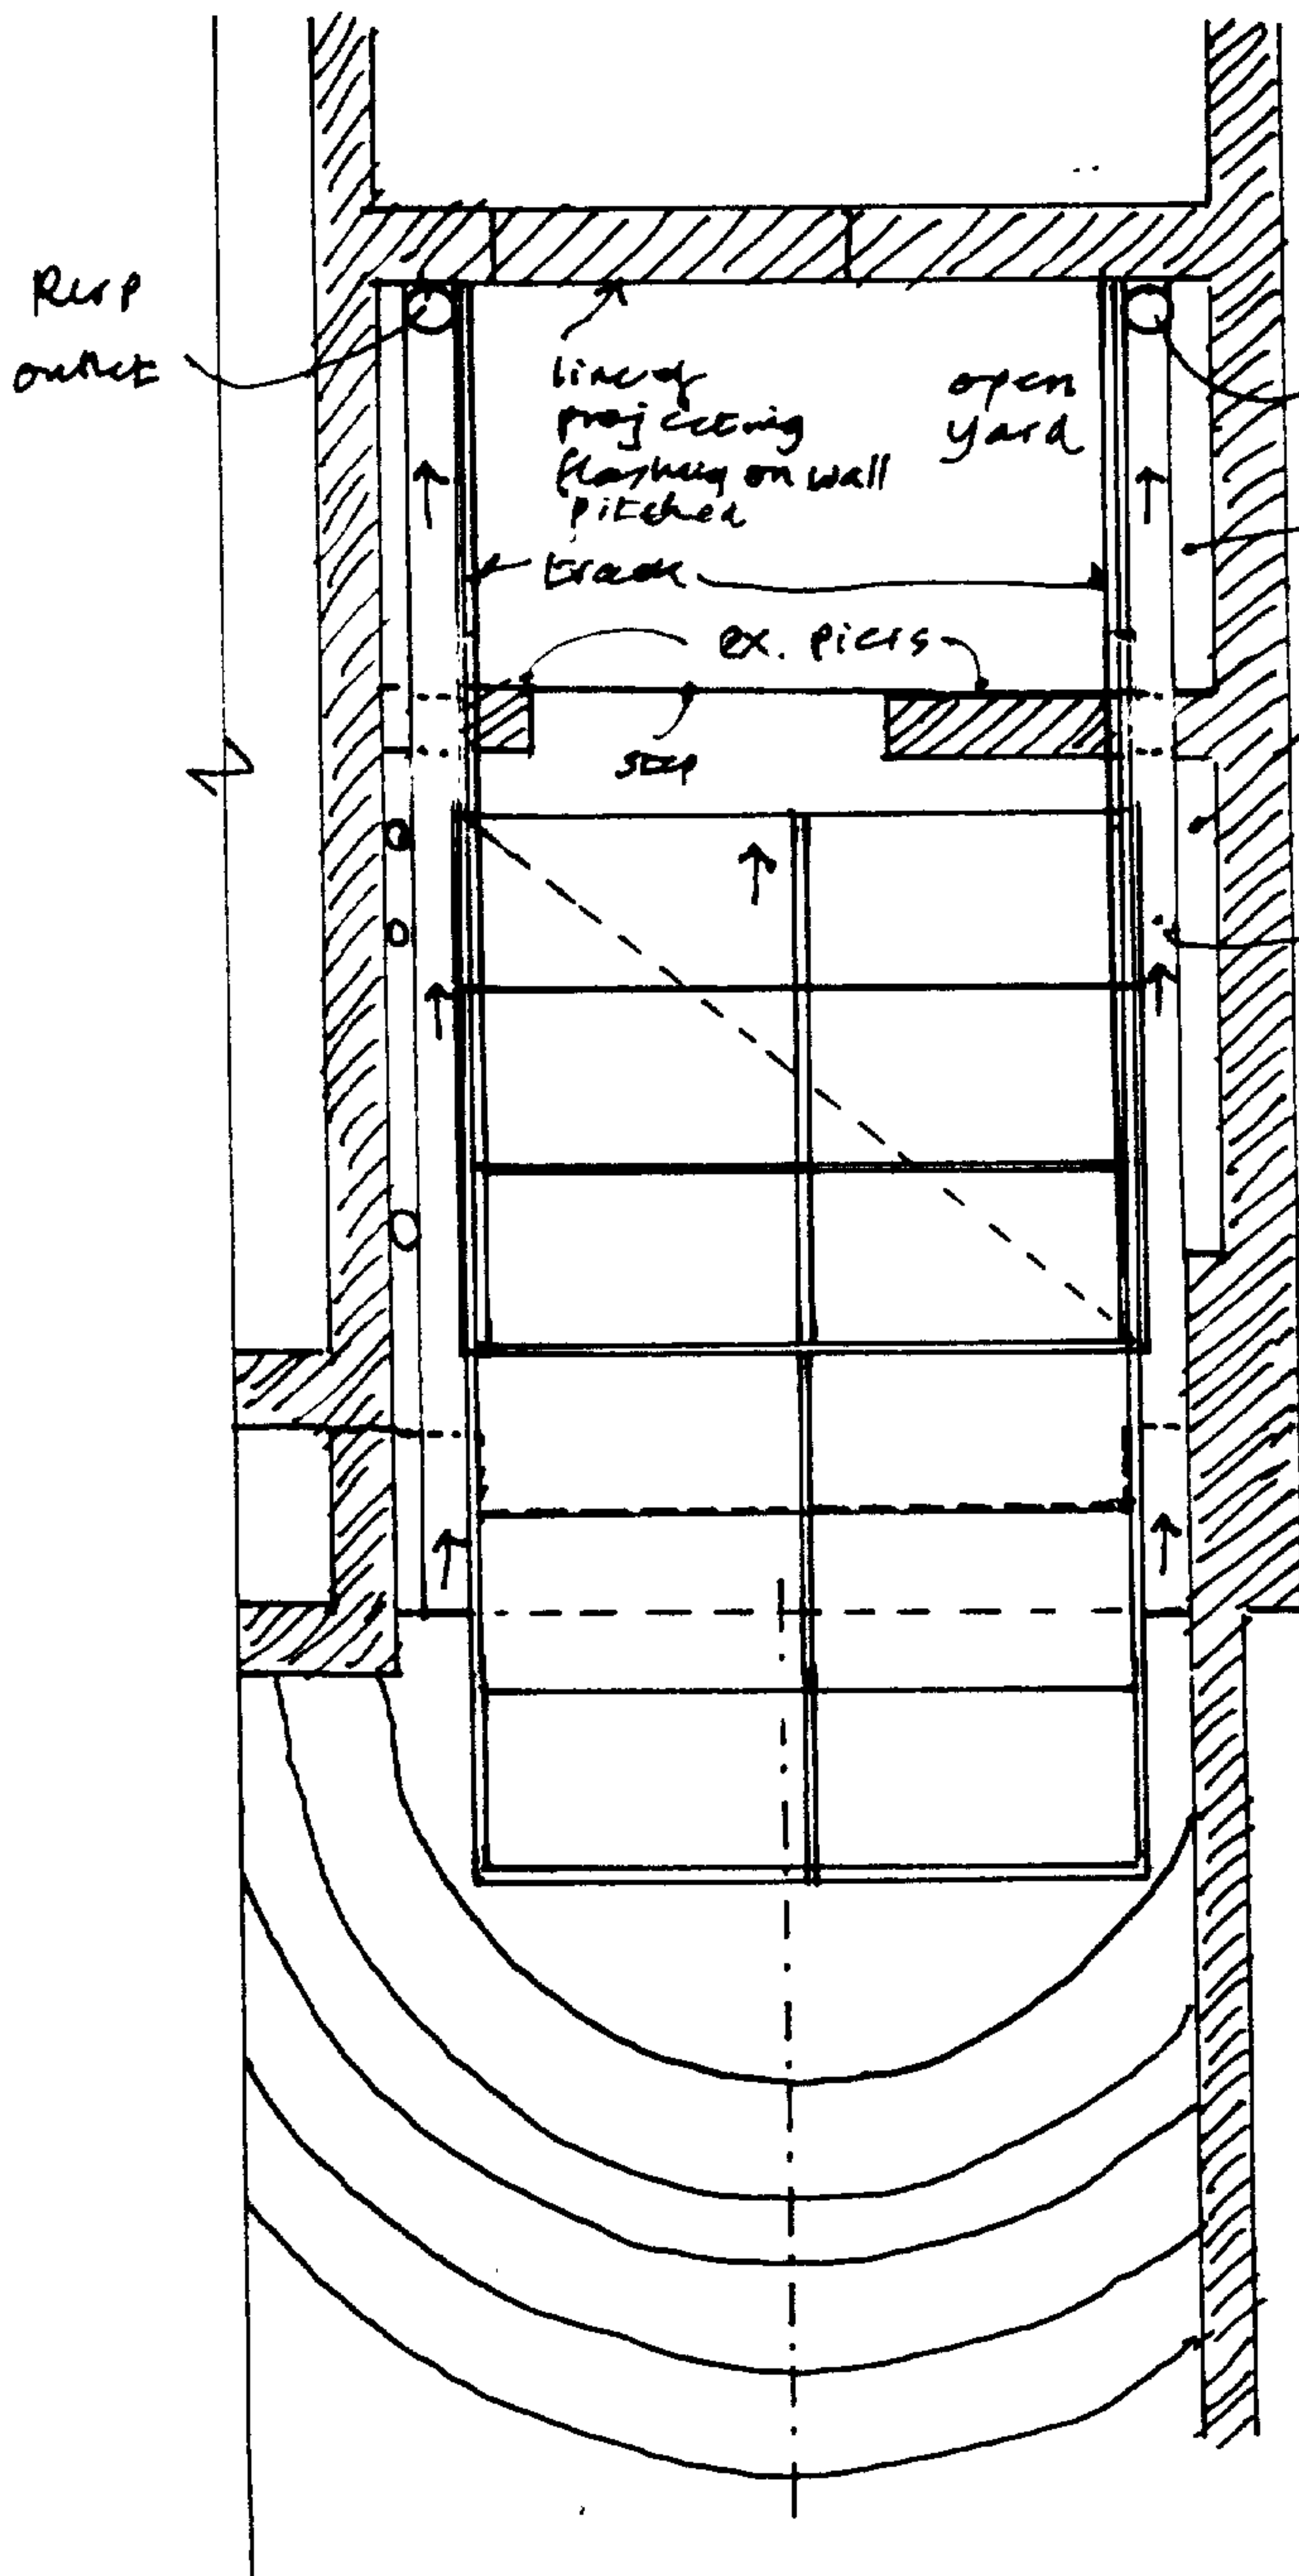

PLAN of
ROOF
SHOWN
OPEN

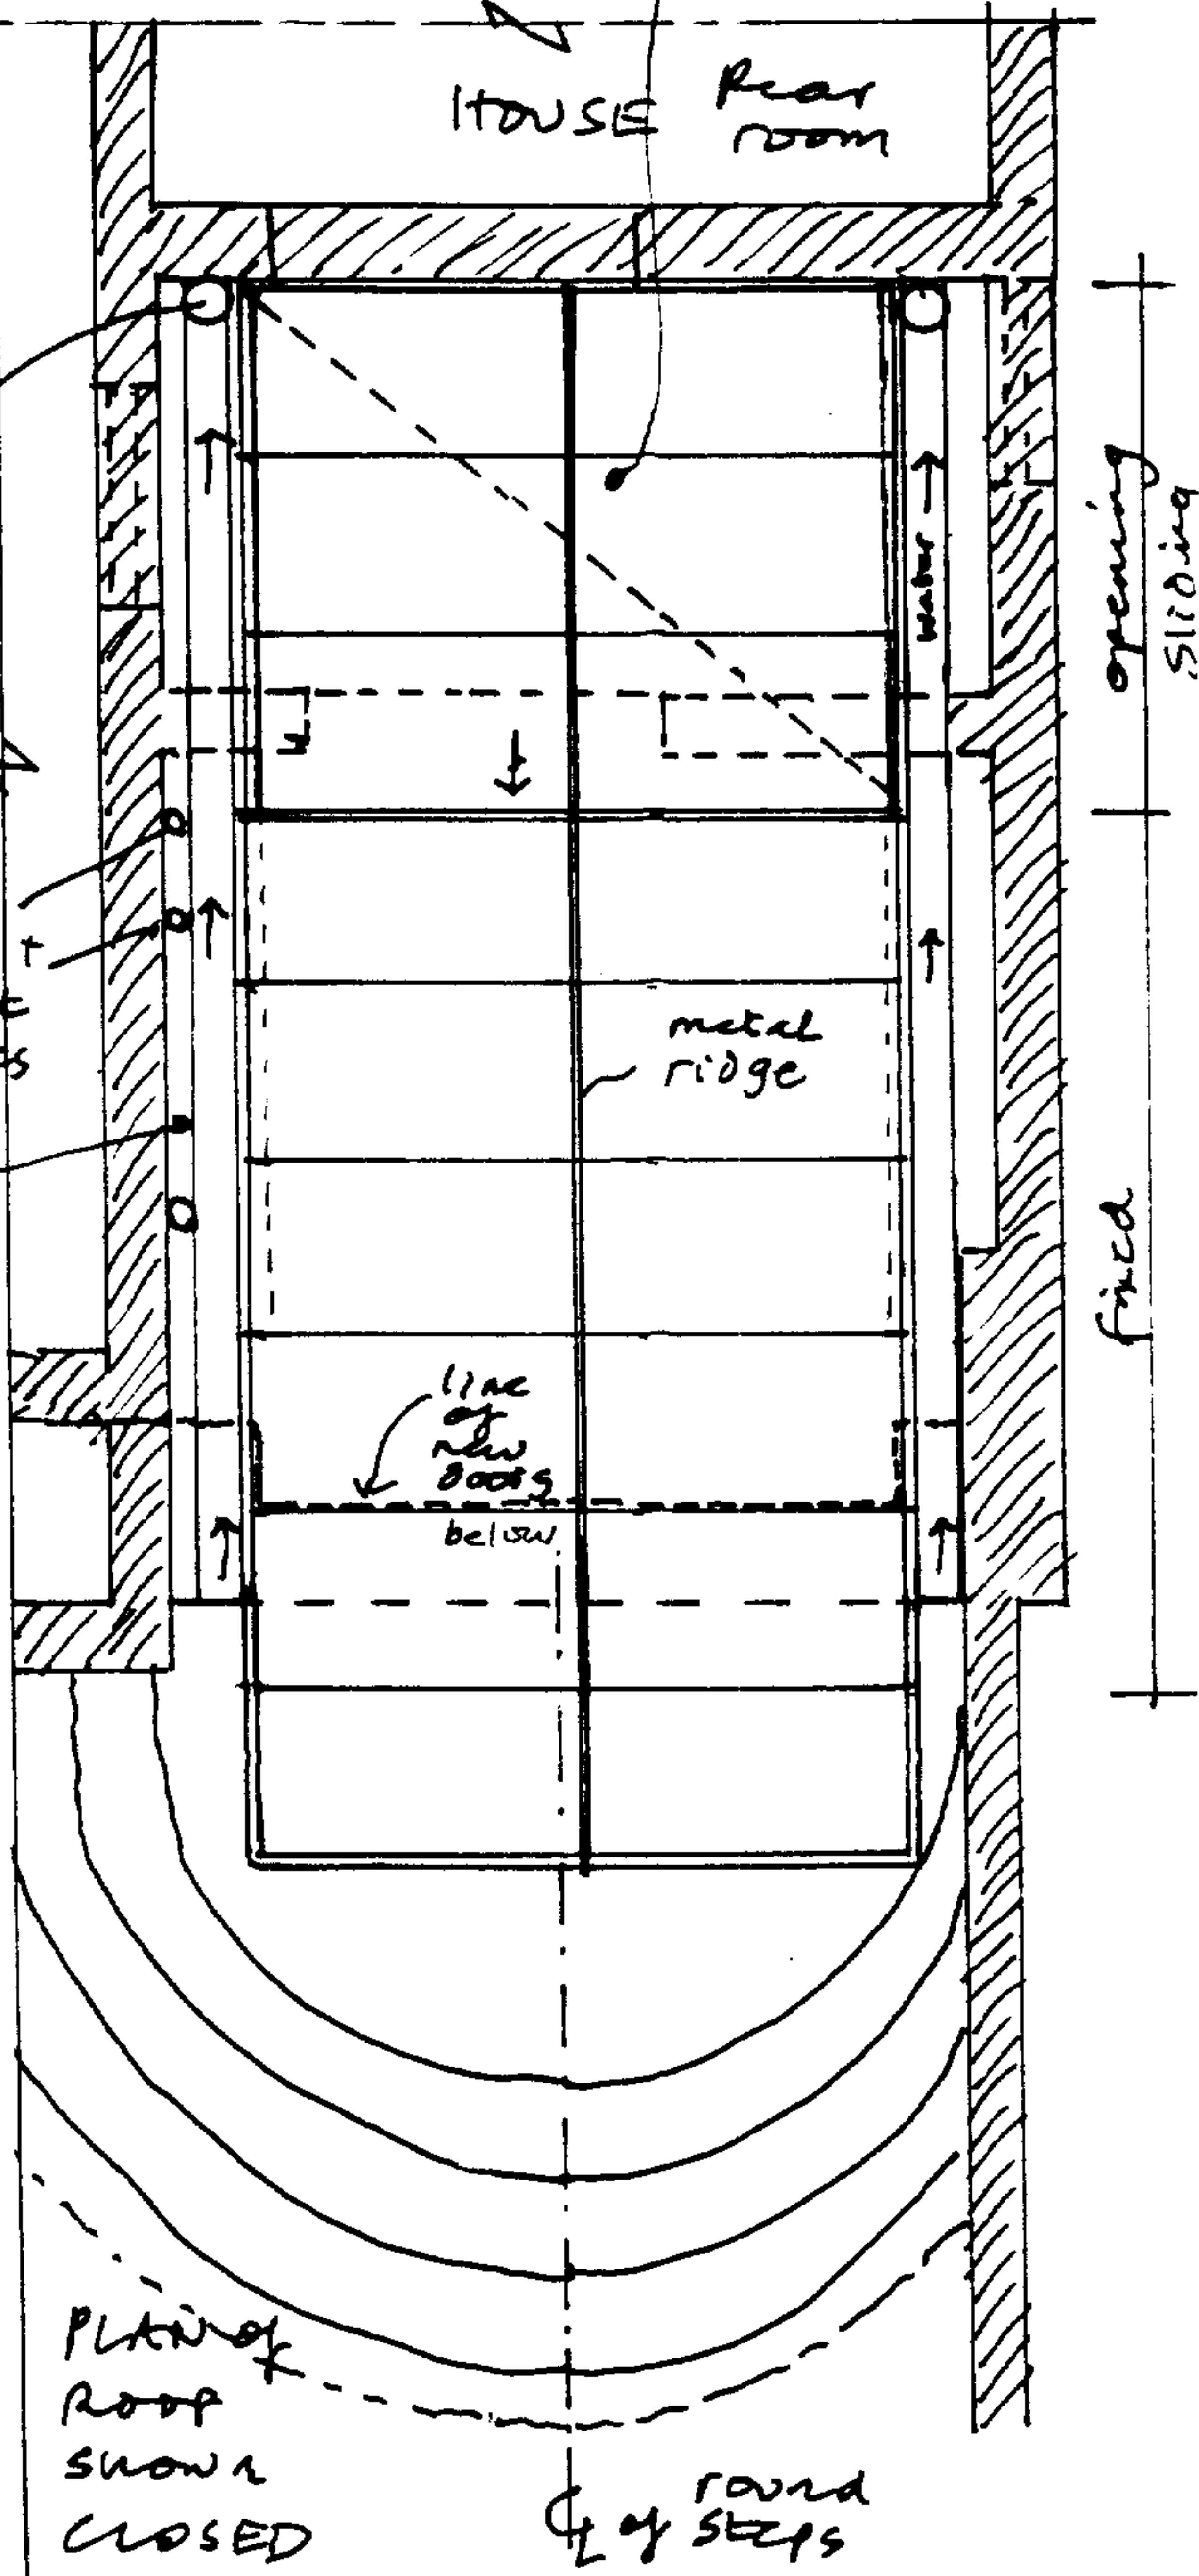


PLAN of
ROOF
SHOWN
CLOSED

GARDEN

PETER ELEY
ARCHITECTS
100 PARKWAY
LONDON NW1 7AN
0171 482 1856

PEX0100643

PROPOSED ISOMETRIC
Scale 1:50
Dwg 181/T July 2001
39B Fitzroy Road NW1

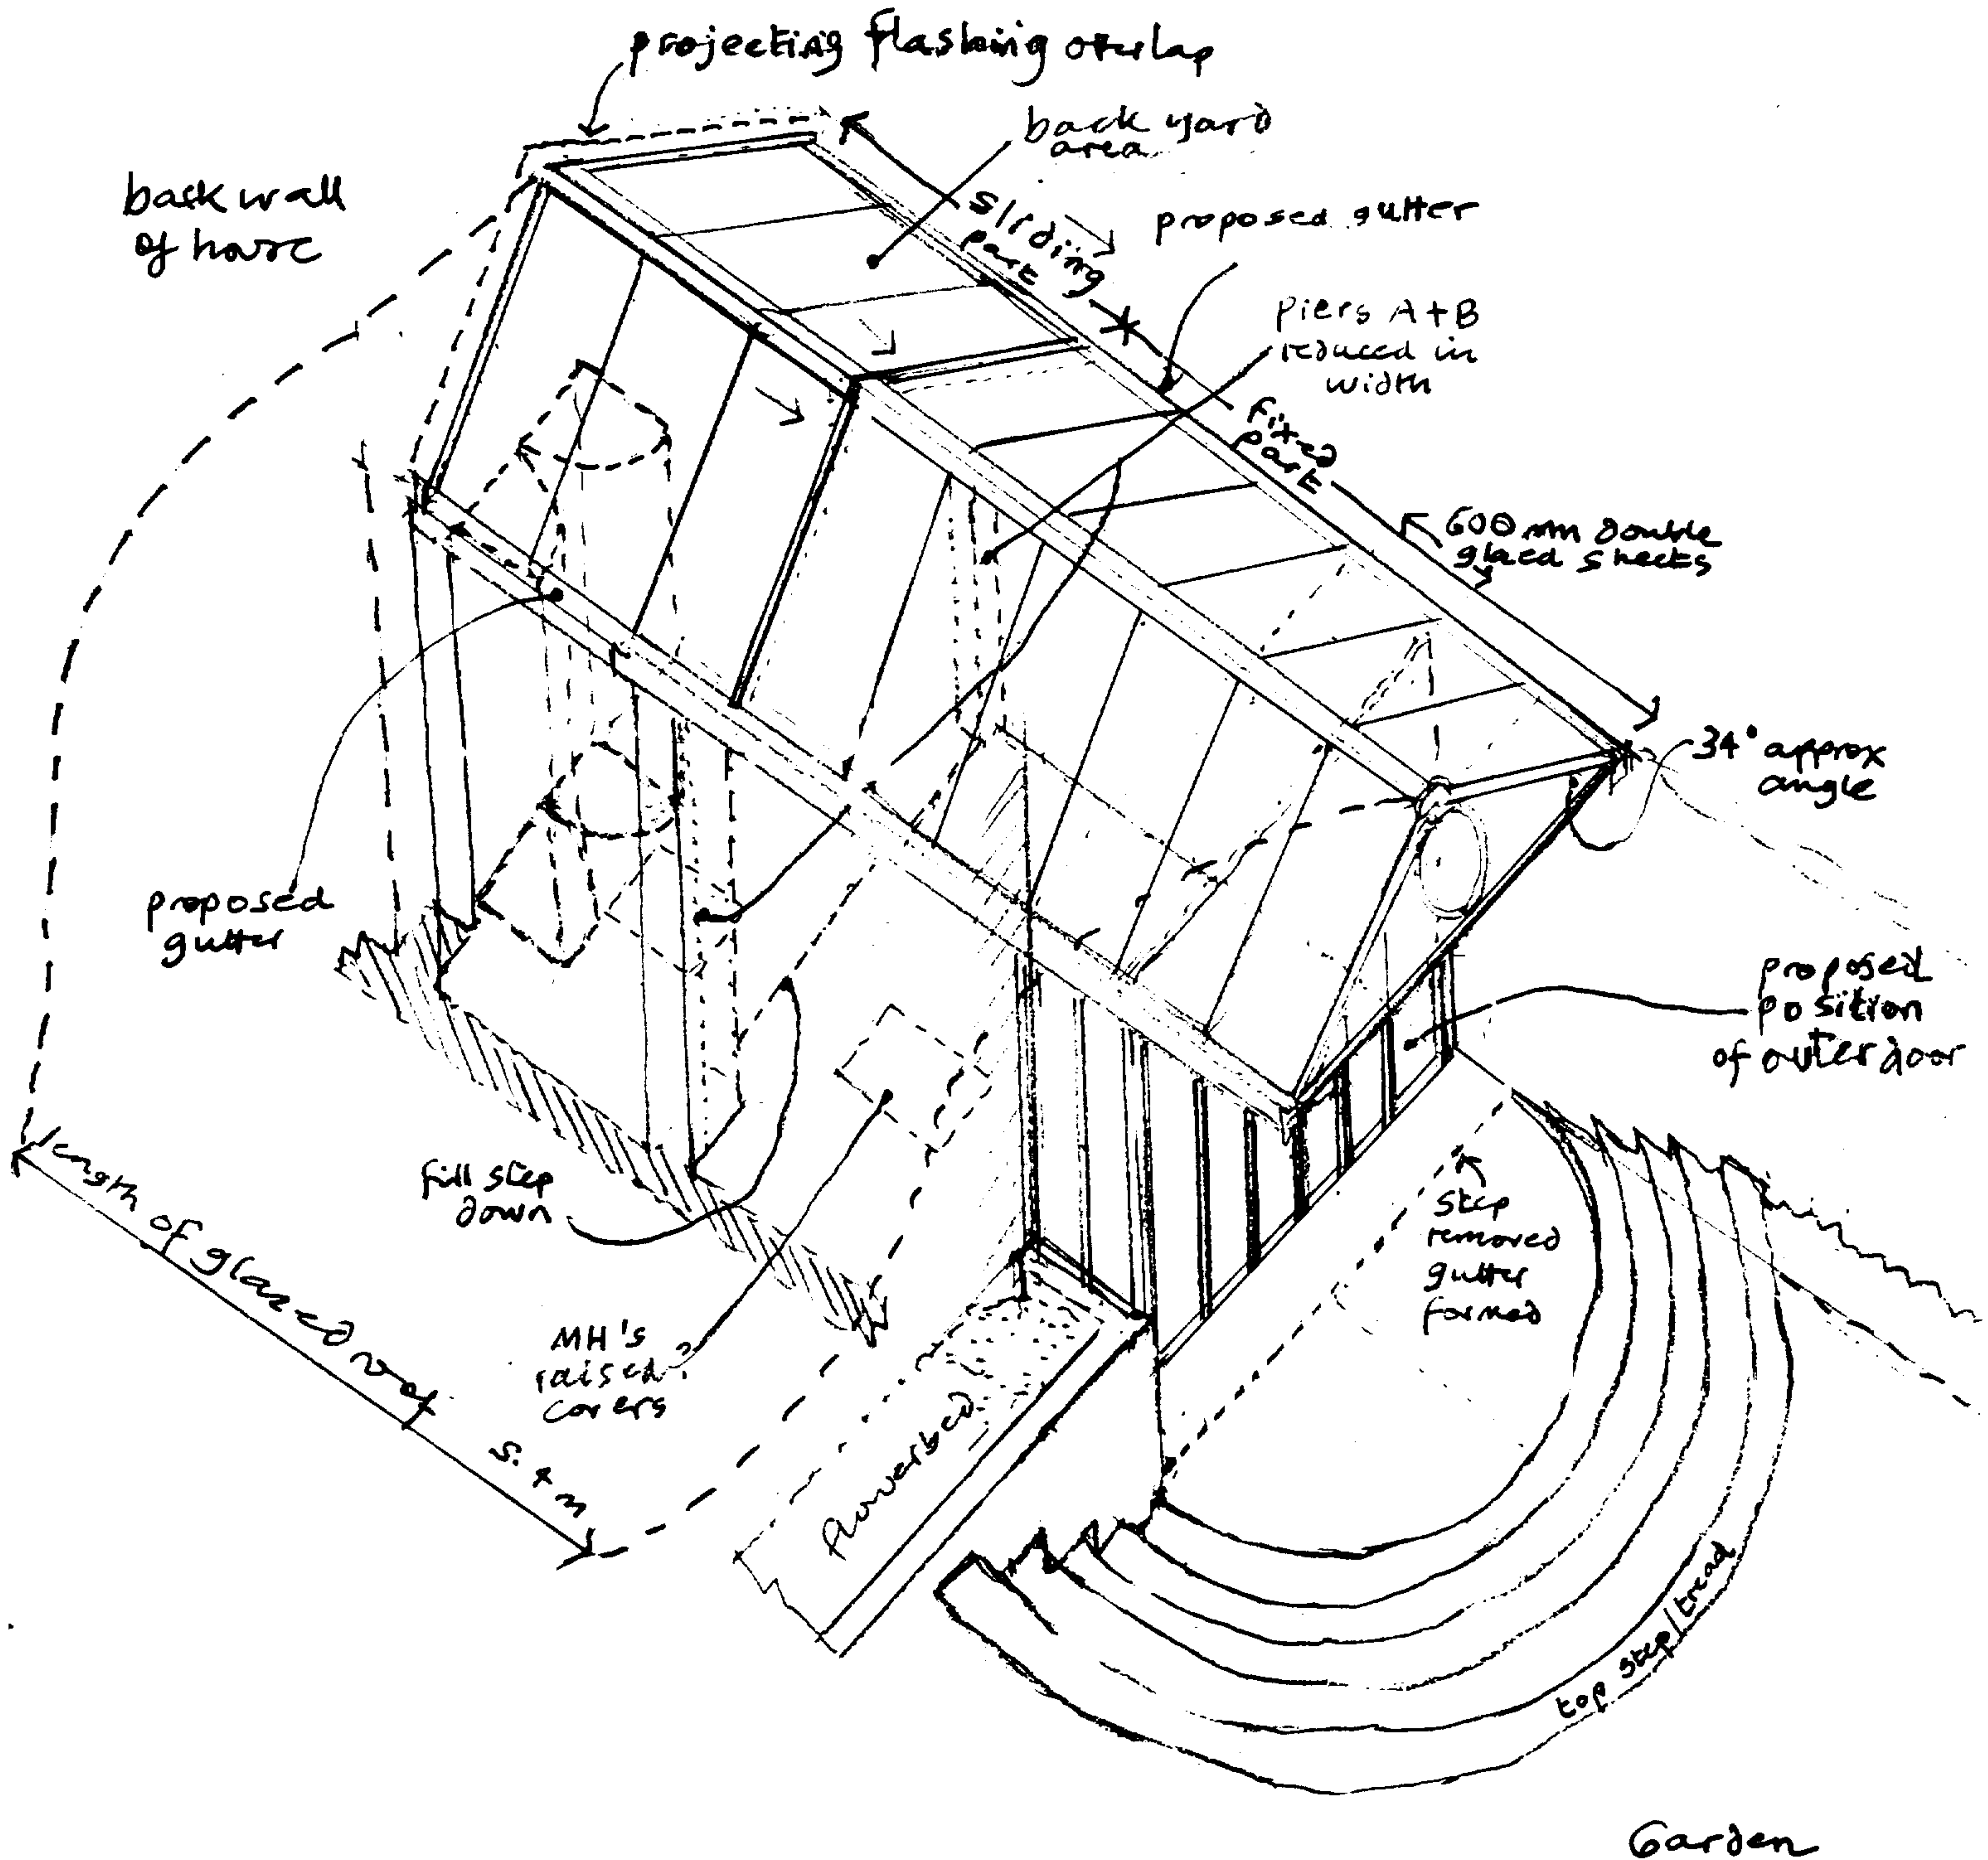

Garden

PETER ELEY
ARCHITECTS
100 PARKWAY
LONDON NW1 7AN
0171 482 1856

No
39
Fitzroy
Rd



Ground
Floor
Flat
←

← BM
Flat

39 Fitzroy
Road.
NW1

ext'n
BM
Flat
→



ext'n
Steps

BASEMENT
FLAT
PHOTOGRAPH

PETER ELEY
ARCHITECTS
100 PARKWAY
LONDON NW1 7AN
0171 482 1856

PEX0100643