


LAYOUTS CREATED FROM PREVIOUS
RECORDED INFORMATION. CONTRACTOR
TO ENSURE SITE DIMENSIONS ARE TAKEN
ON ANY CRITICAL DIMENSIONS

DO NOT SCALE FROM THIS PRINT OR USE AS
A TEMPLATE.

All dimensions must be verified on site before
any work is put into hand and any discrepancies
must be reported to the Architect. Where any
variations occur between small scale and detailed
drawings, detail drawings should be worked to.

Copyright of this drawing is reserved by Concepts
Architectural Design Ltd. and is issued on condition
that it is not copied or disclosed to any third party
either wholly or in part without the consent of
Concepts Architectural Design Ltd. in writing.

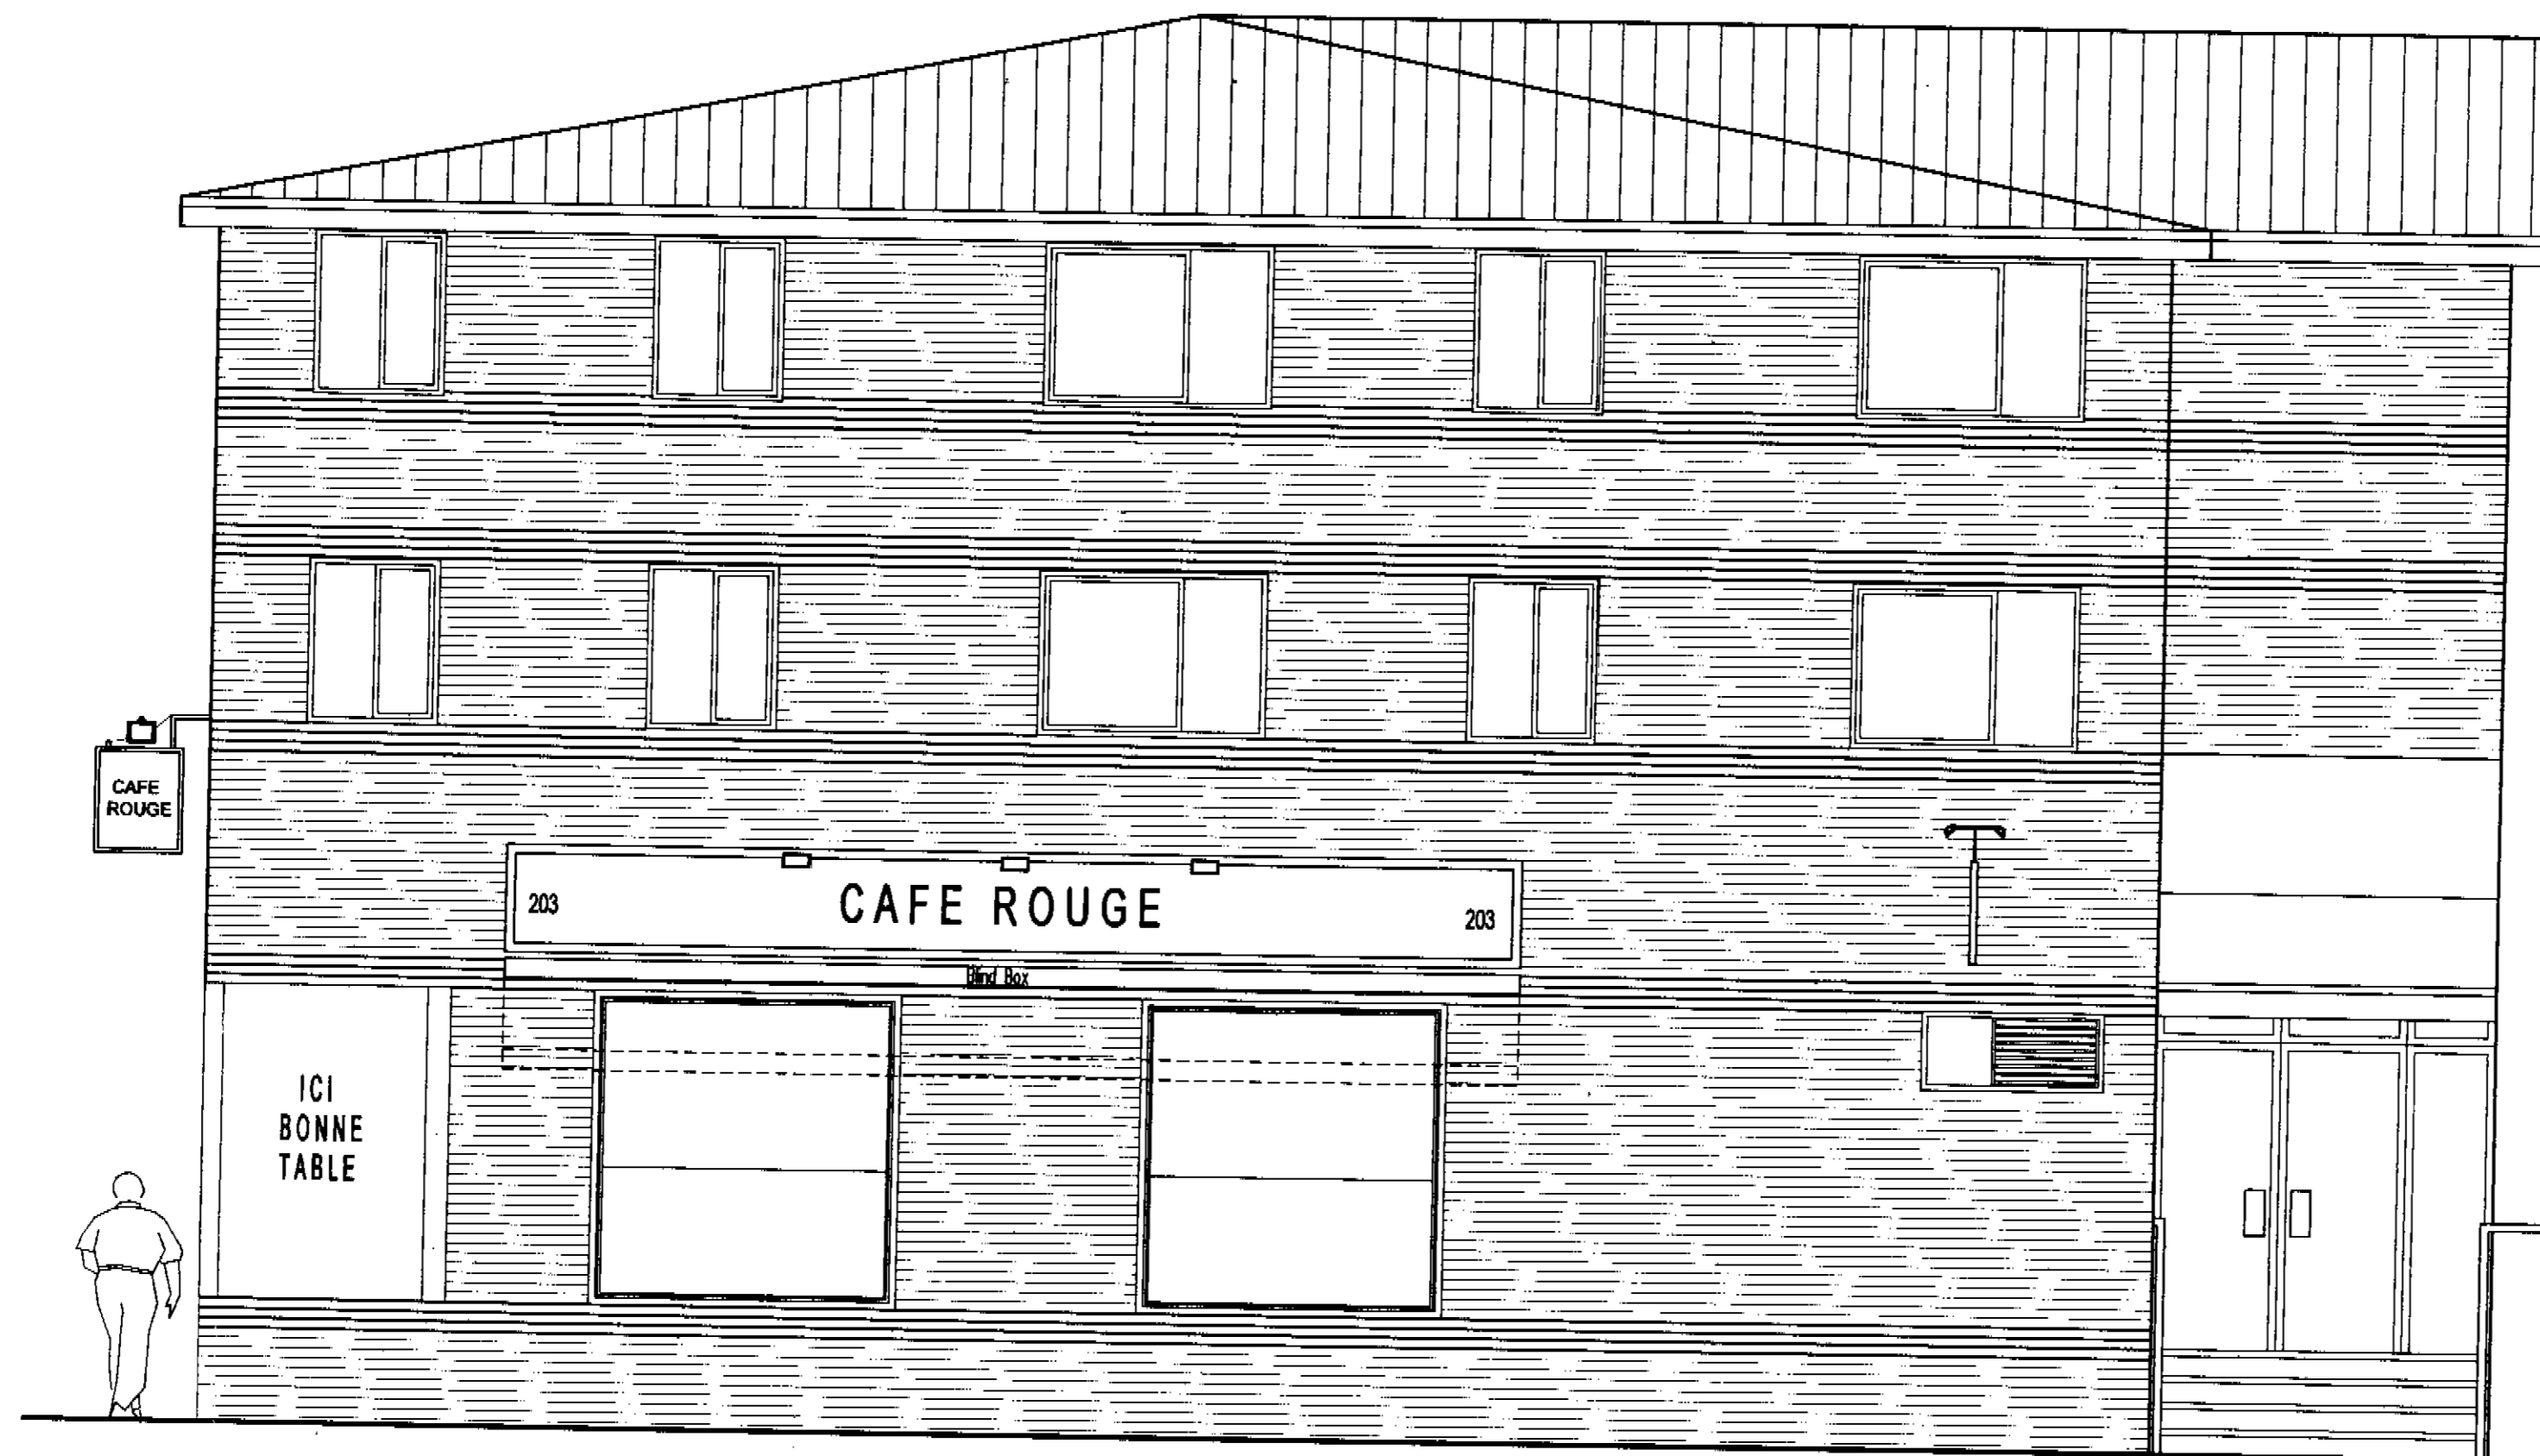

SIDE ELEVATION



FRONT ELEVATION

Project
COSTA LIMITED
203 WEST END LANE
WEST HAMPSTEAD
NW6 2LJ



Title
EXISTING ELEVATIONS

PWX0103355

Drg No. 0011 / 584 / 03


Scale 1 : 50 (A1)

Drawn PDW

Date MAR. 2001

Checked

CONCEPTS
Architects

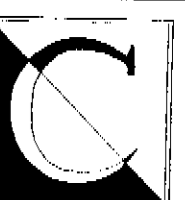

18 Mercia Business Village, Torwood Close, Coventry CV4 8HX
Telephone : 024 7646 8393
Facsimile : 024 7646 7300
Email : concepts-arch@dial.pipex.com

PWX0103355