



THIRD FLOOR

SECOND FLOOR

SECTION A-A

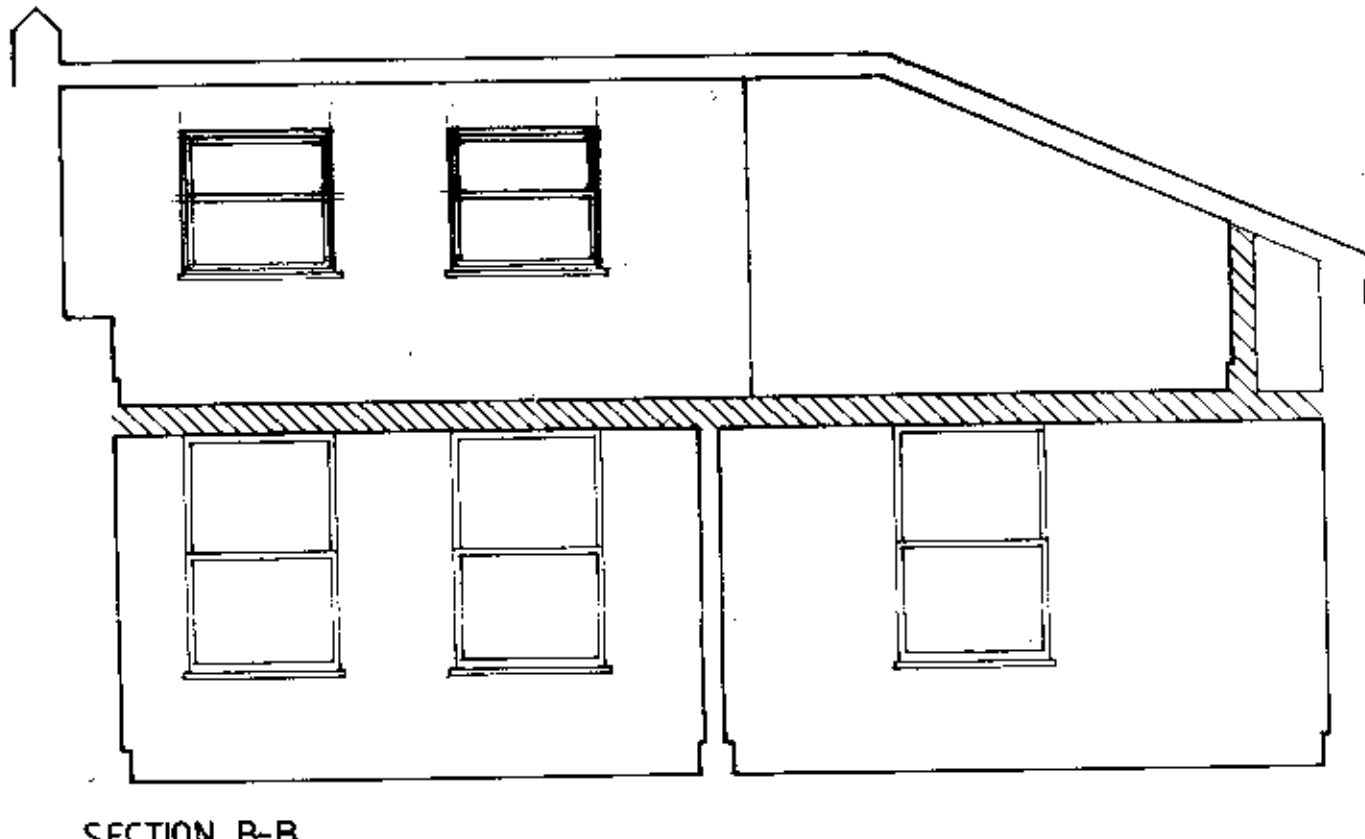

SECTION B-B

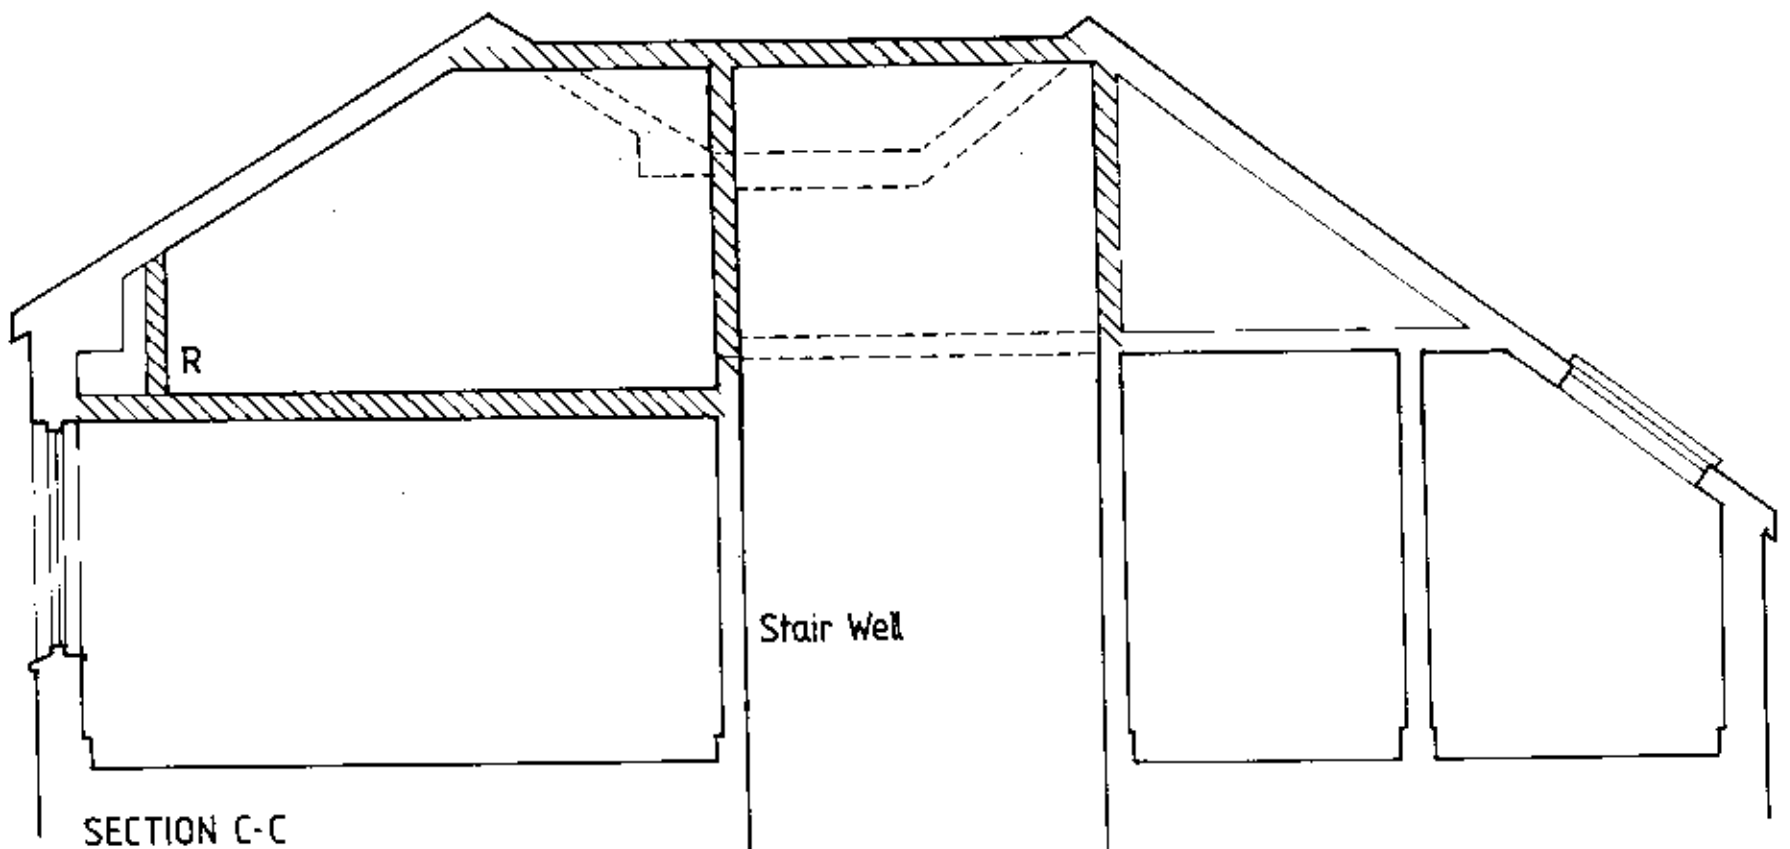

SECTION C-C

Ian Hays Partnership
 Street Farm, Northwold,
 Norfolk, IP26 5LA

Project 12 DOWNSIDE CRESCENT, NW3

Drawing SECTIONS
 PROPOSED


Scale 1.50

Drg No 4111 P3


Date 10.00

Rev B


PEX070000GR1
 F8/8/17

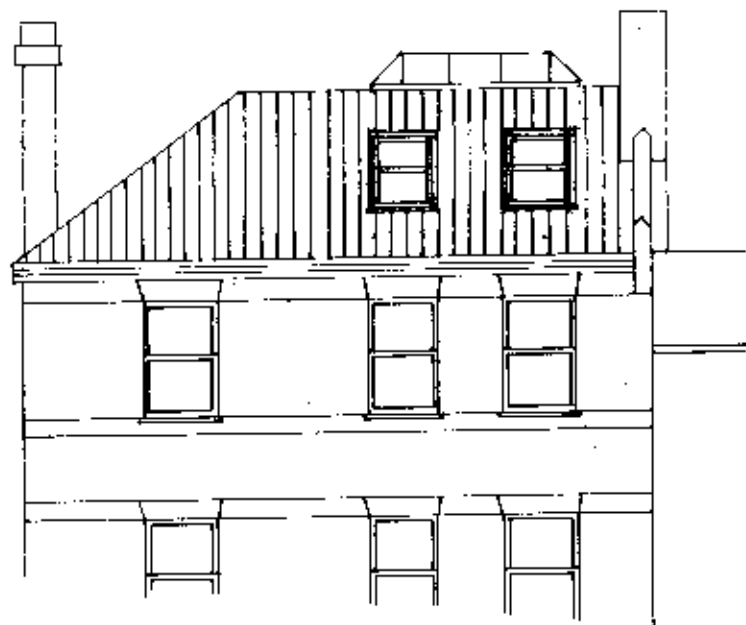

REAR ELEVATION

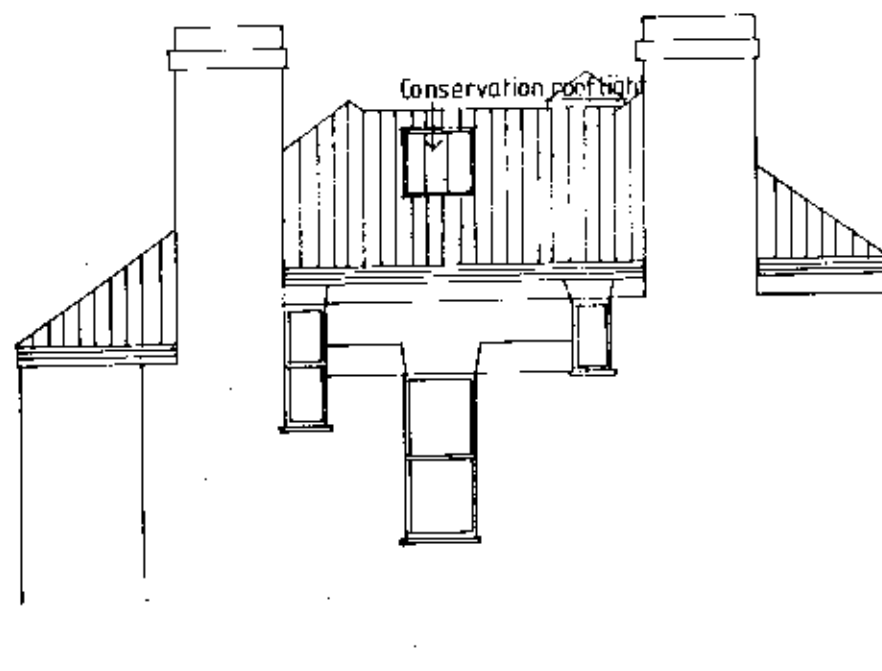

FLANK ELEVATION

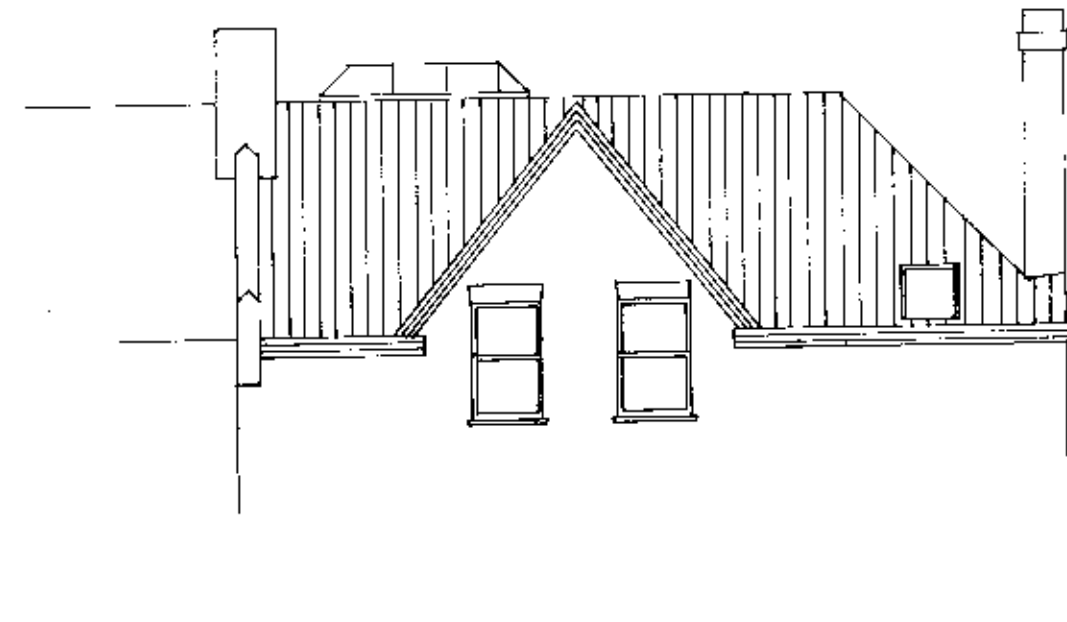

FRONT ELEVATION

PERMITTED
F8/8/7

Ian Hays Partnership
STREET FARM, HIGH STREET, NORTHWOLD
NORFOLK IP26 5LA
Tel: 01366-727 766 Fax: 01366-727 676

drawing ELEVATIONS
PROPOSED

project 12 DOWNSIDE CRESCENT, NW3

scale 1:100 date 10.00

drw no 4111 P4 rev B