




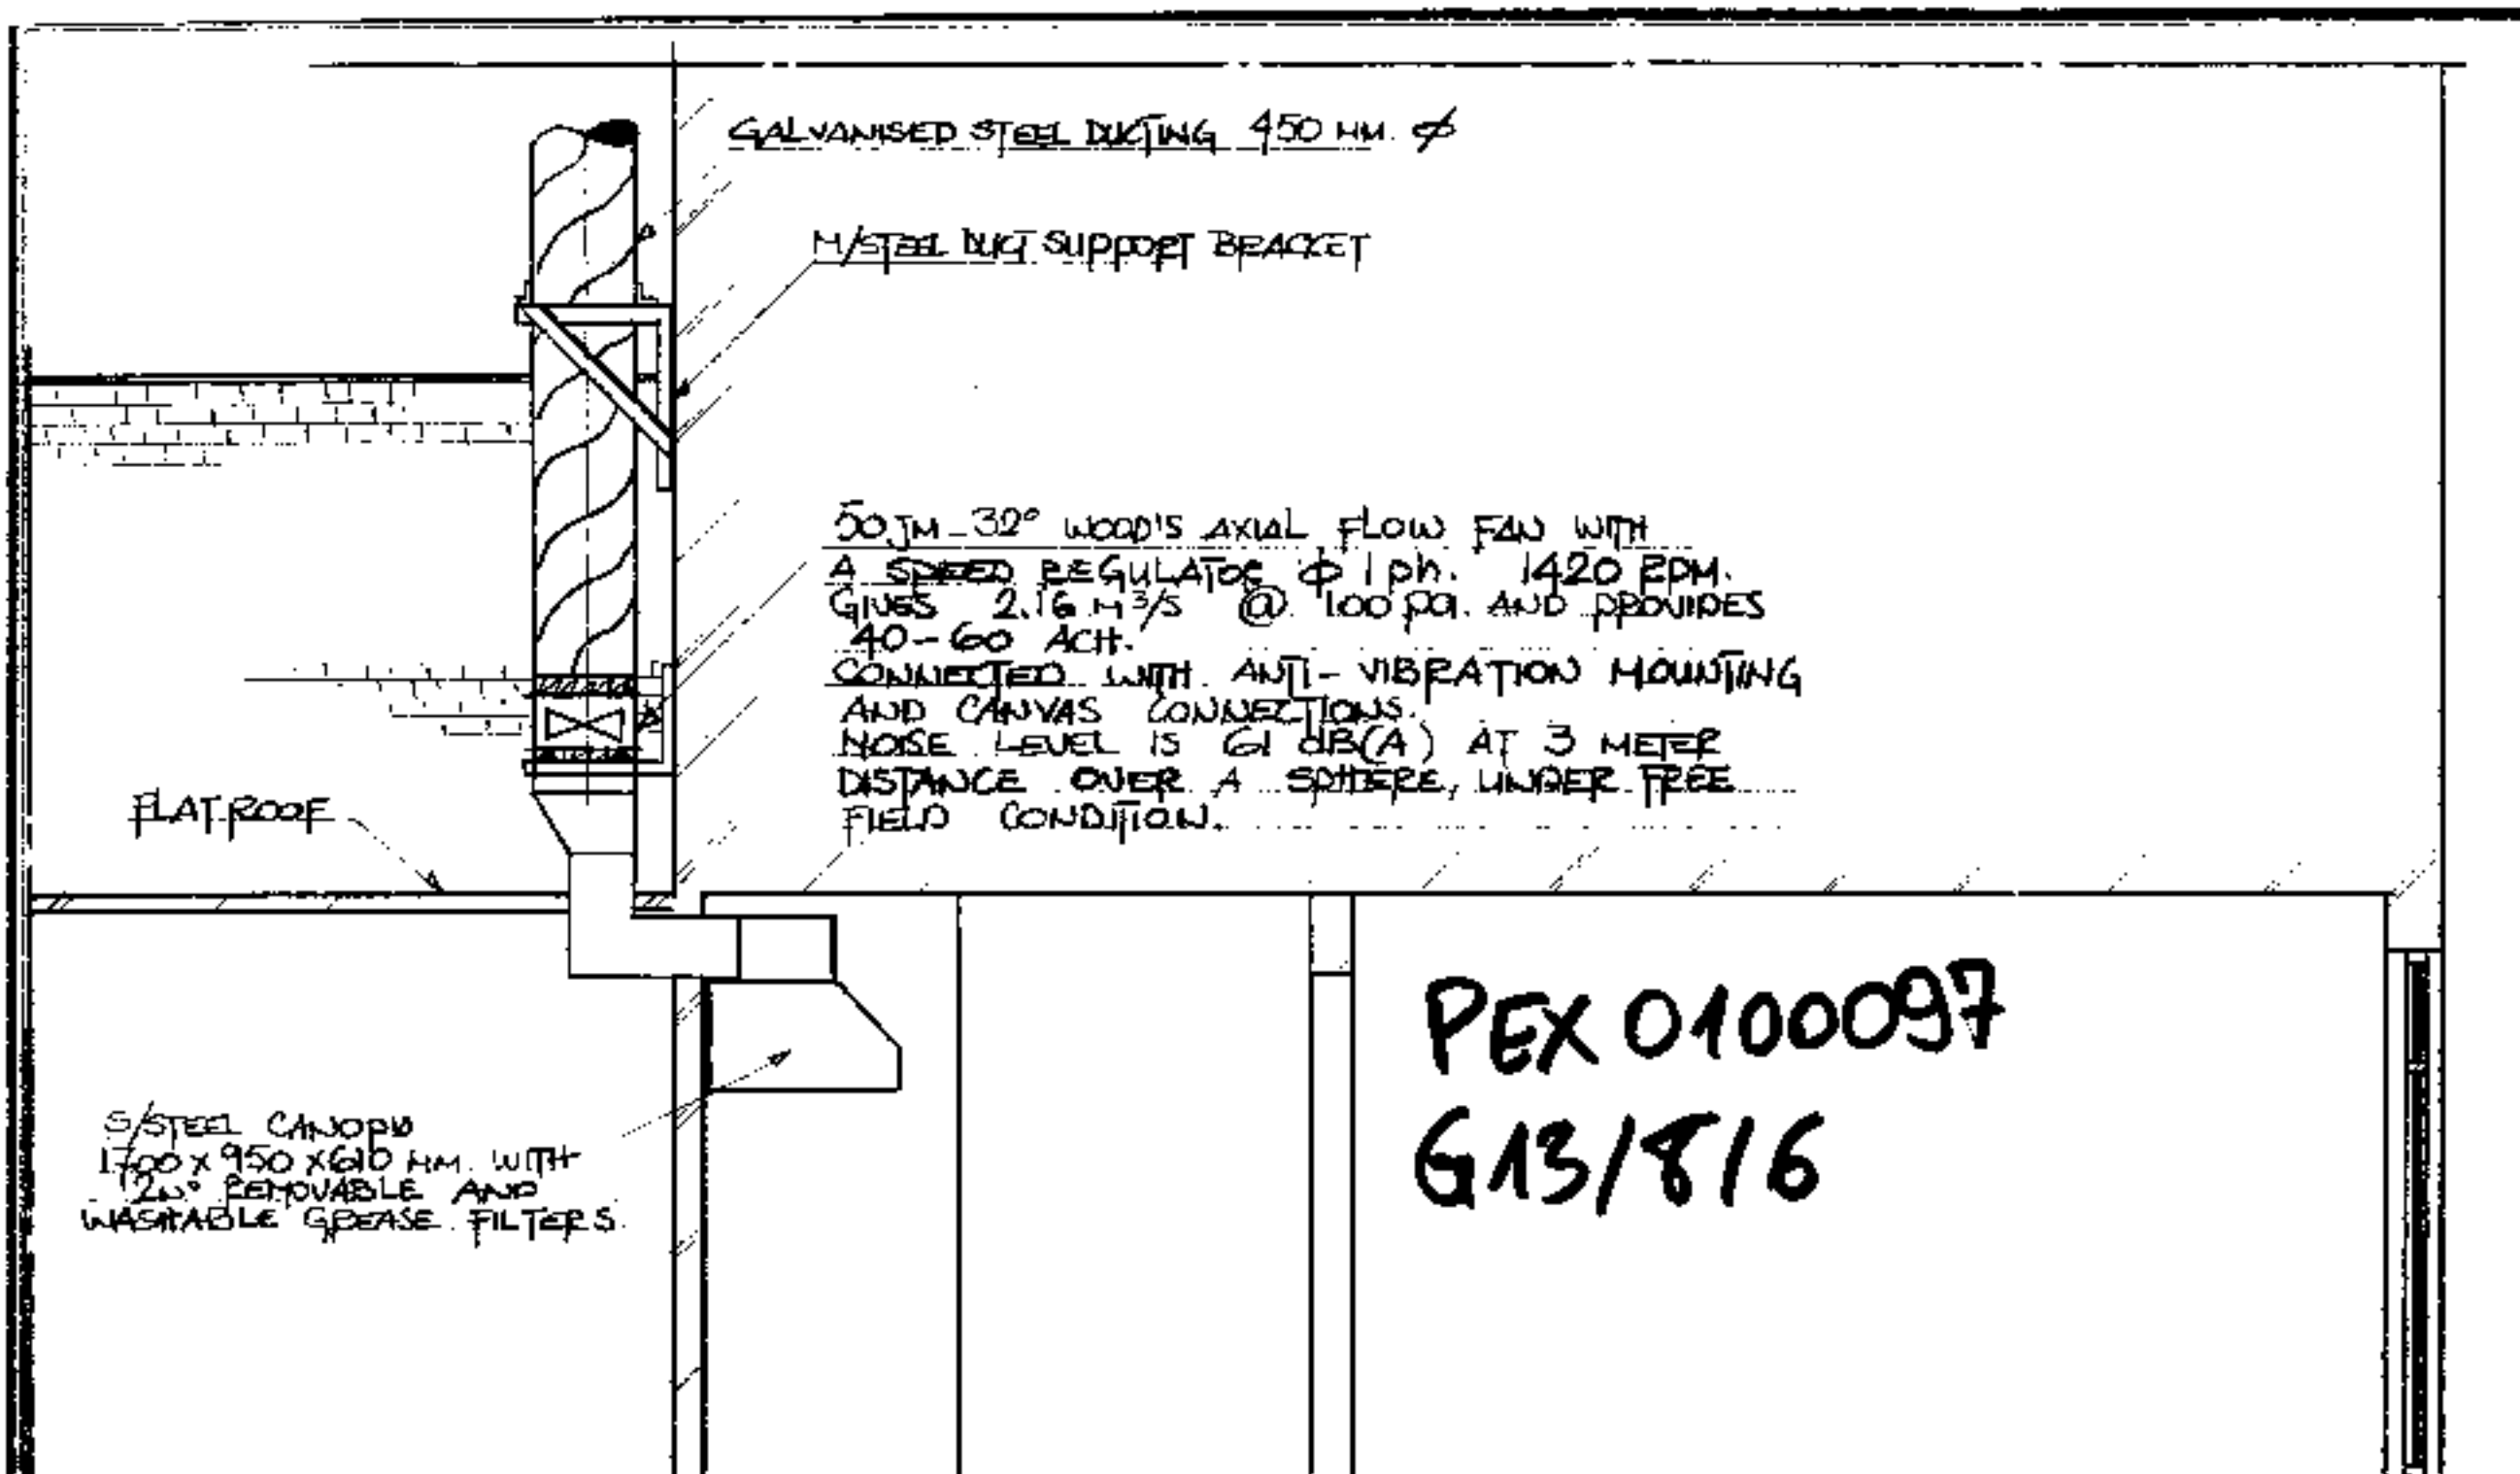

SIDE ELEVATION OF BUILDING 1:50

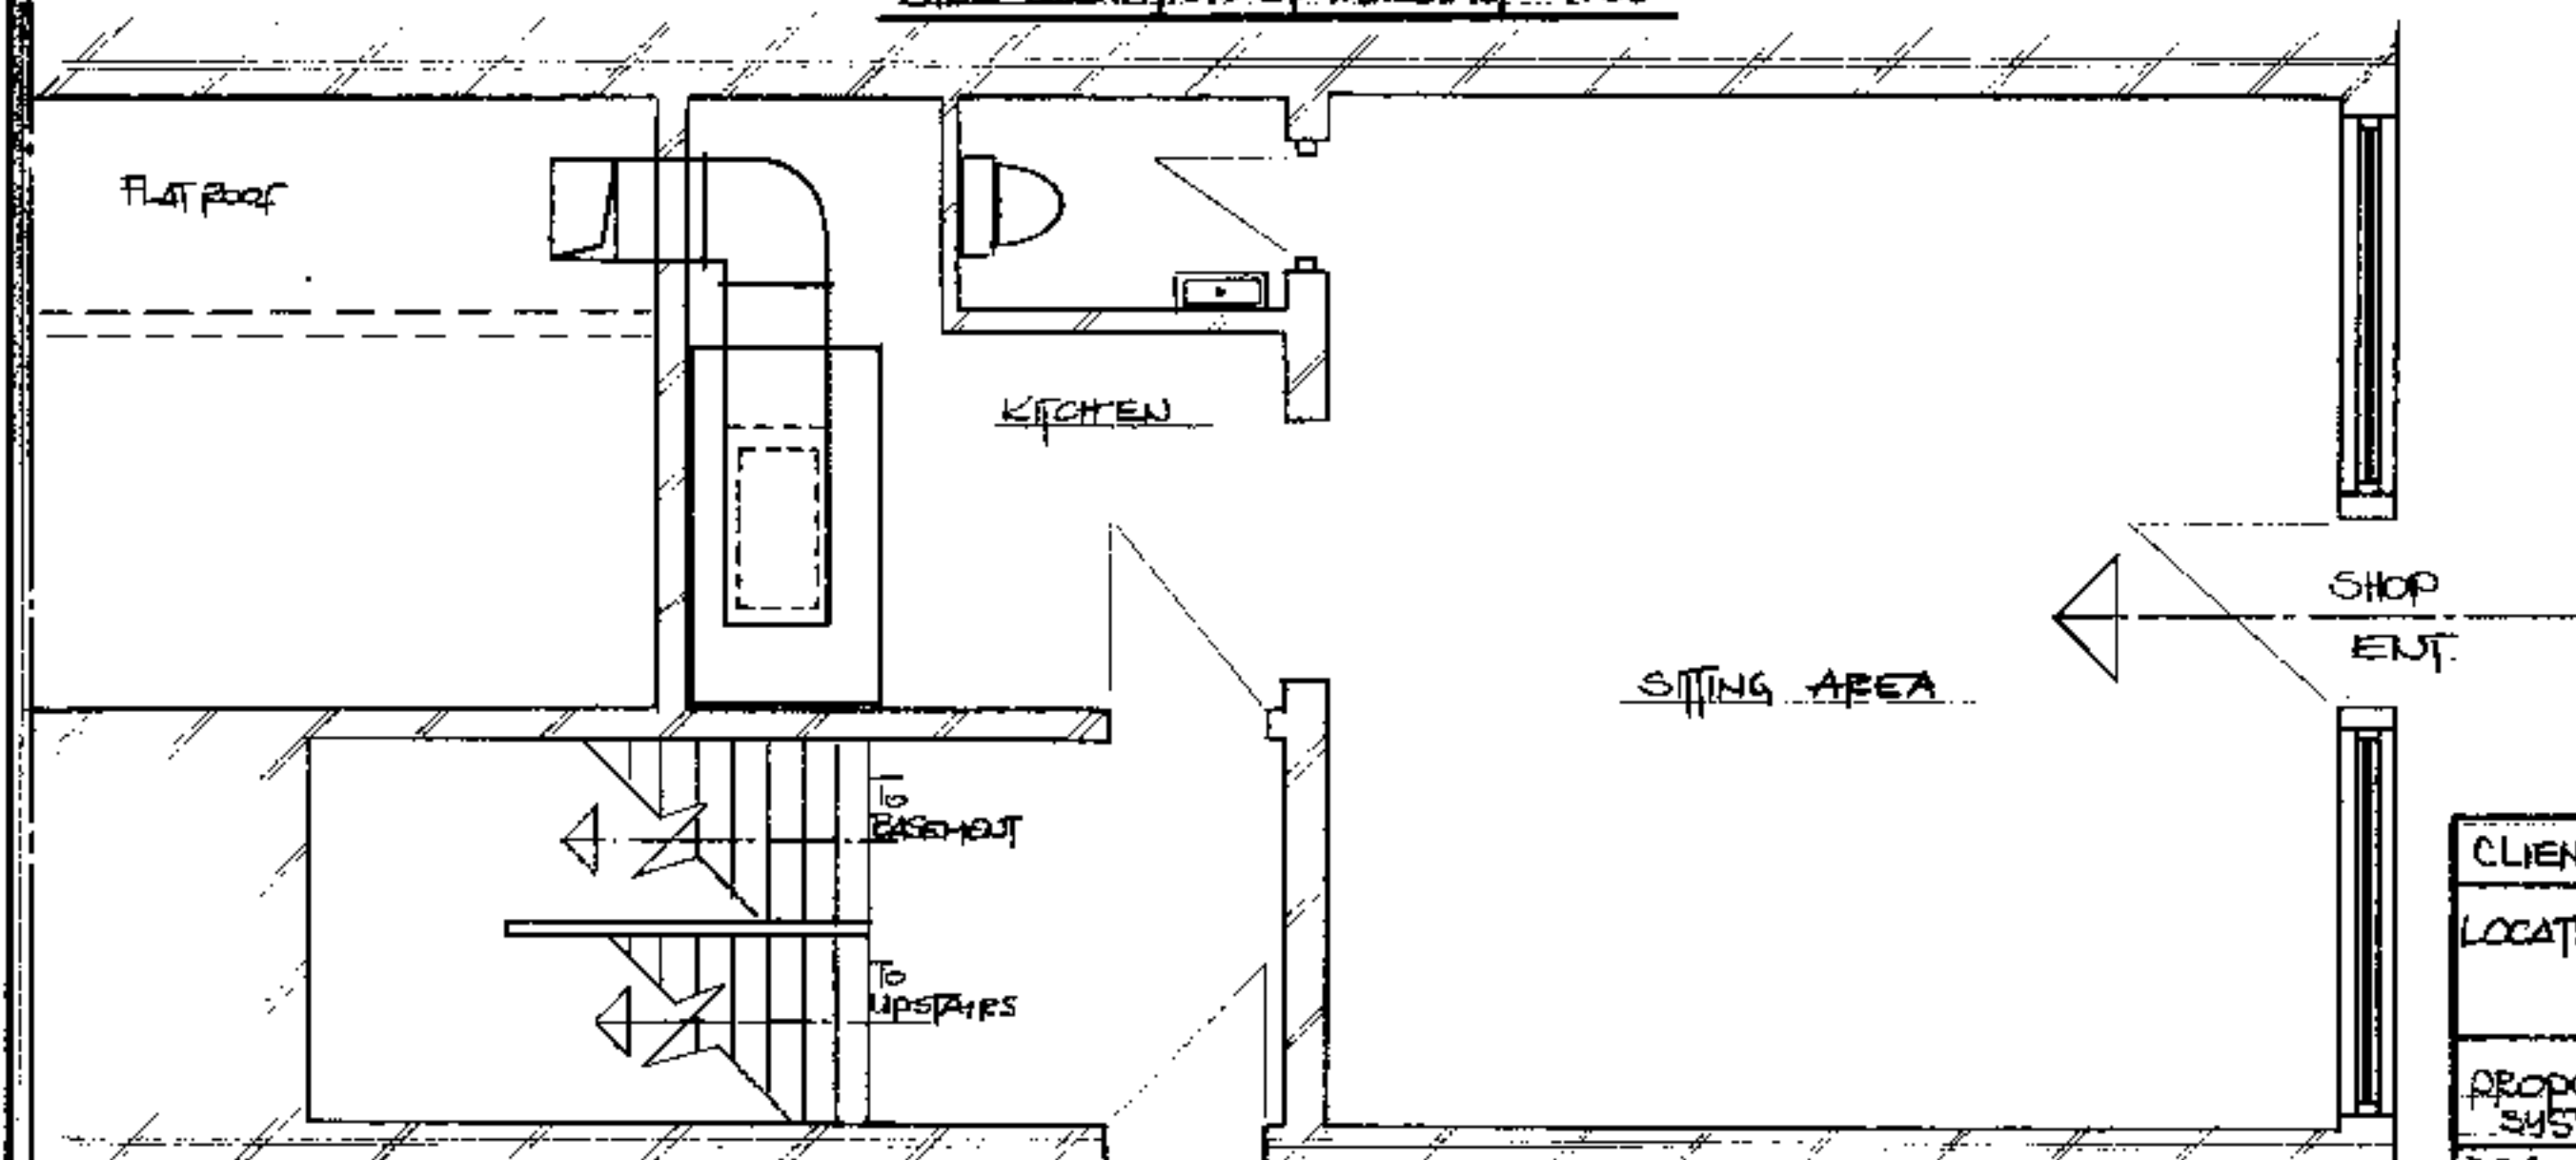

PLAN OF GROUND FLOOR 1:50

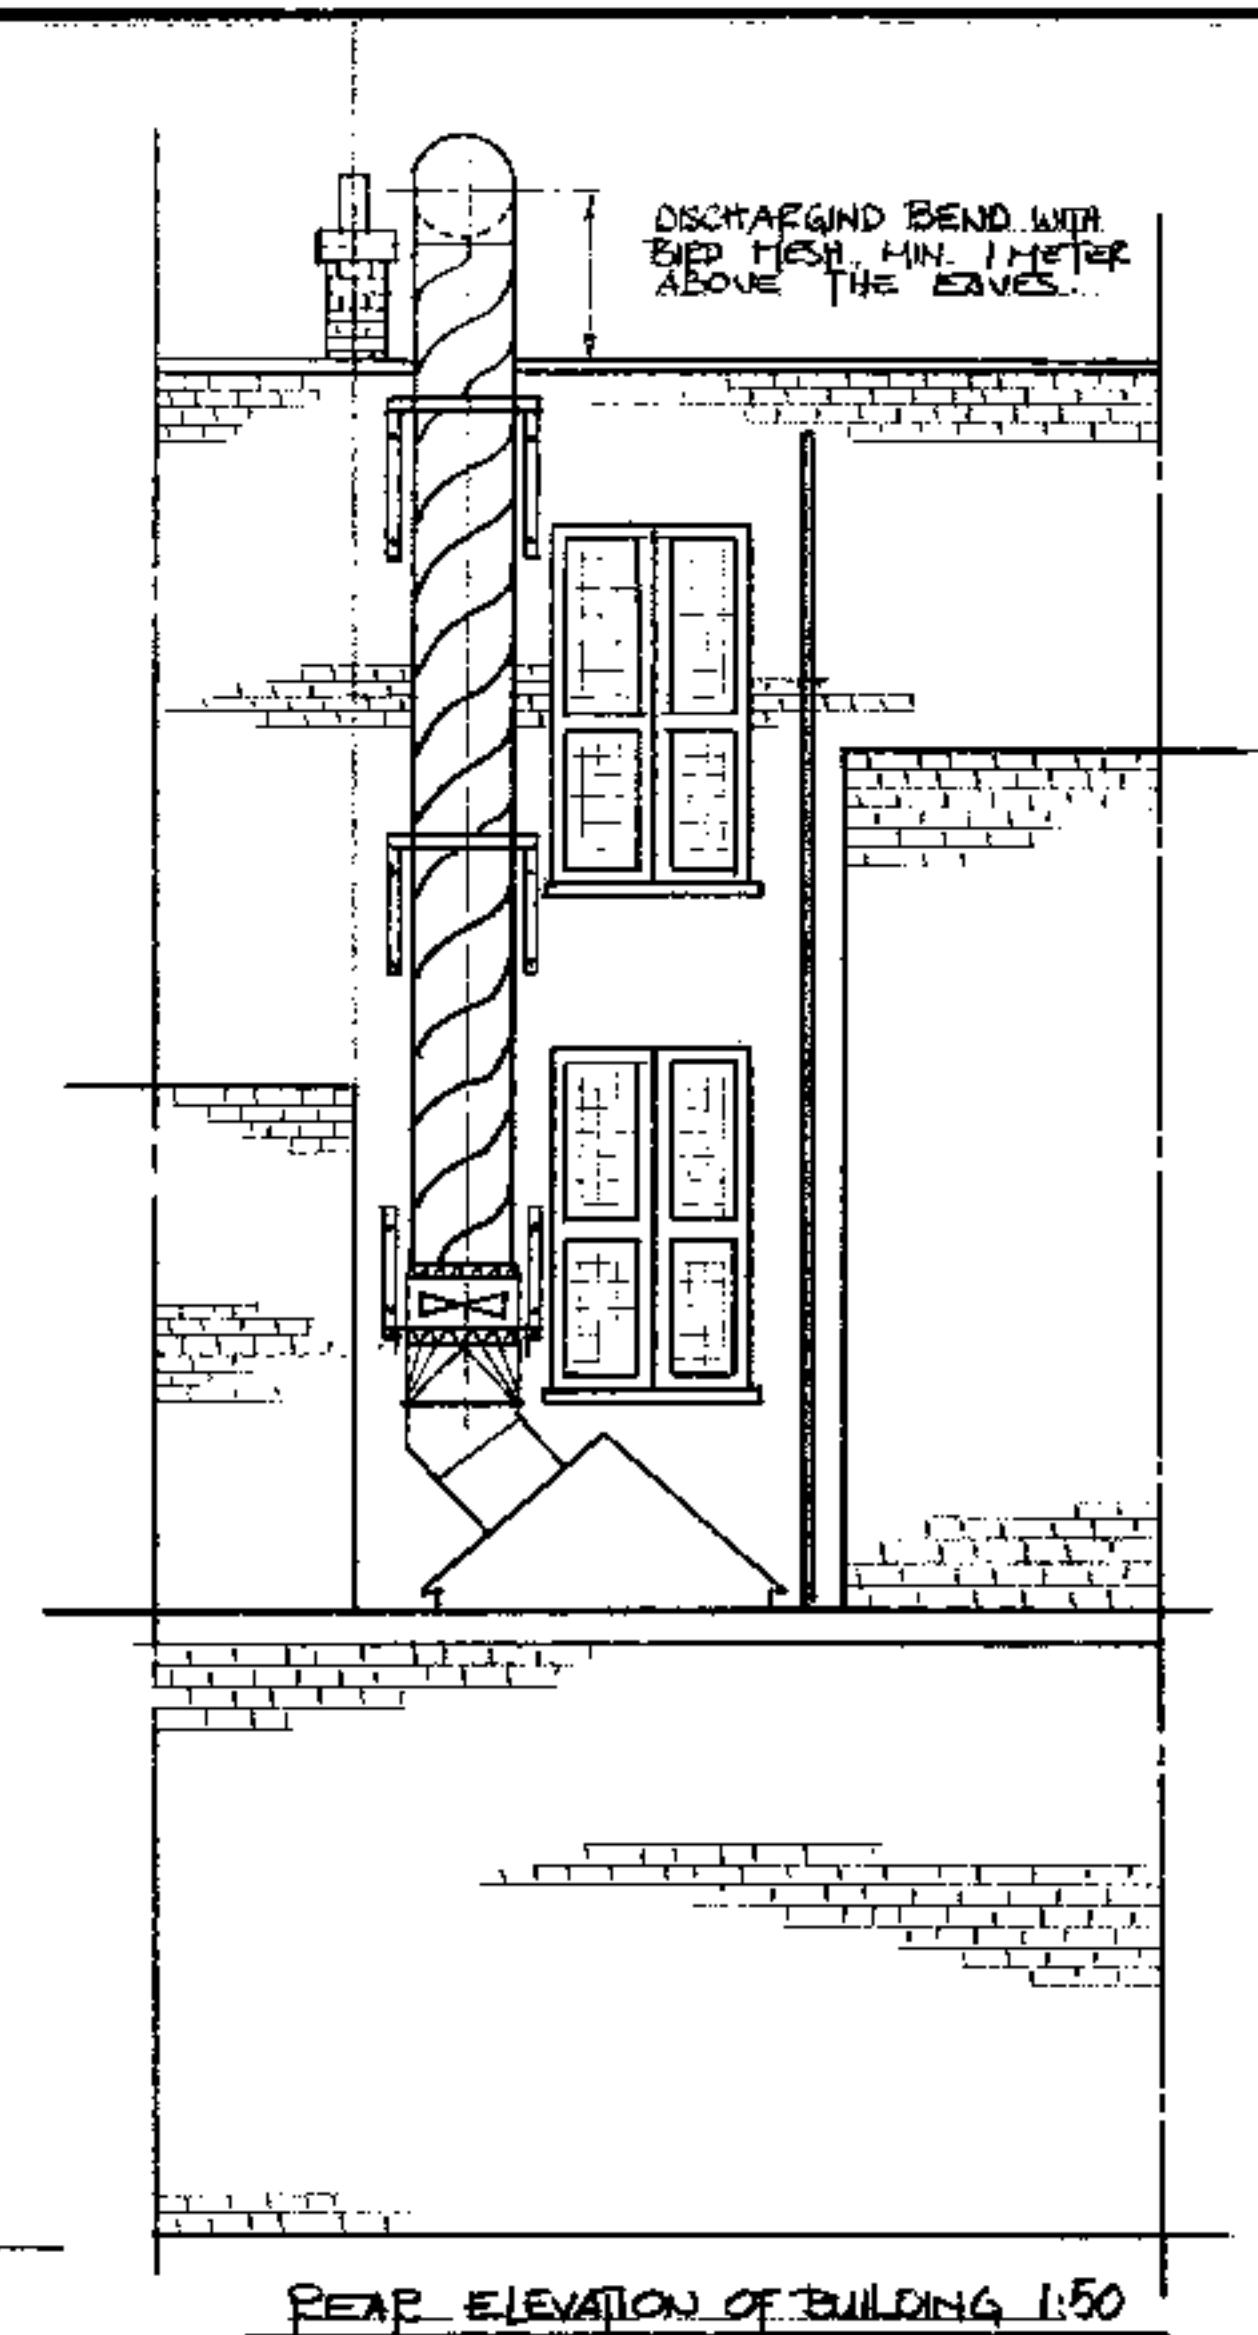

REAR ELEVATION OF BUILDING 1:50

CLIENT: MR KEAH 07909983453
LOCATION: 135 YORK WAY LONDON N7
PROPOSED KITCHEN EXTRACTION SYSTEM
DRG No: ASM. 12/2000/02 SCALE: 1:50

ARCHWAY
SHEET METAL WORKS LTD.
CATERING EQUIPMENT MANUFACTURERS & VENTILATION ENGINEERS

Faruk Aras

MAIN OFFICE & SHOWROOM: 1-3 PAXTON ROAD, TOTTENHAM, LONDON
TEL: 020 8365 0760 FAX: 020 8363 9670
www.archwaysm.com