



PSX0104004

Murray Levinson BA(Hons) dip Arch RIBA  
 Architect  
 82 Harberton Road N19 3JP  
 020 7272 4760

Job: 29 CUMBERLAND TERRACE MEWS  
 Scale: 1:1250 Drawing title: Location plan  
 Date: 25.11.00 Drawing no: 0005/01


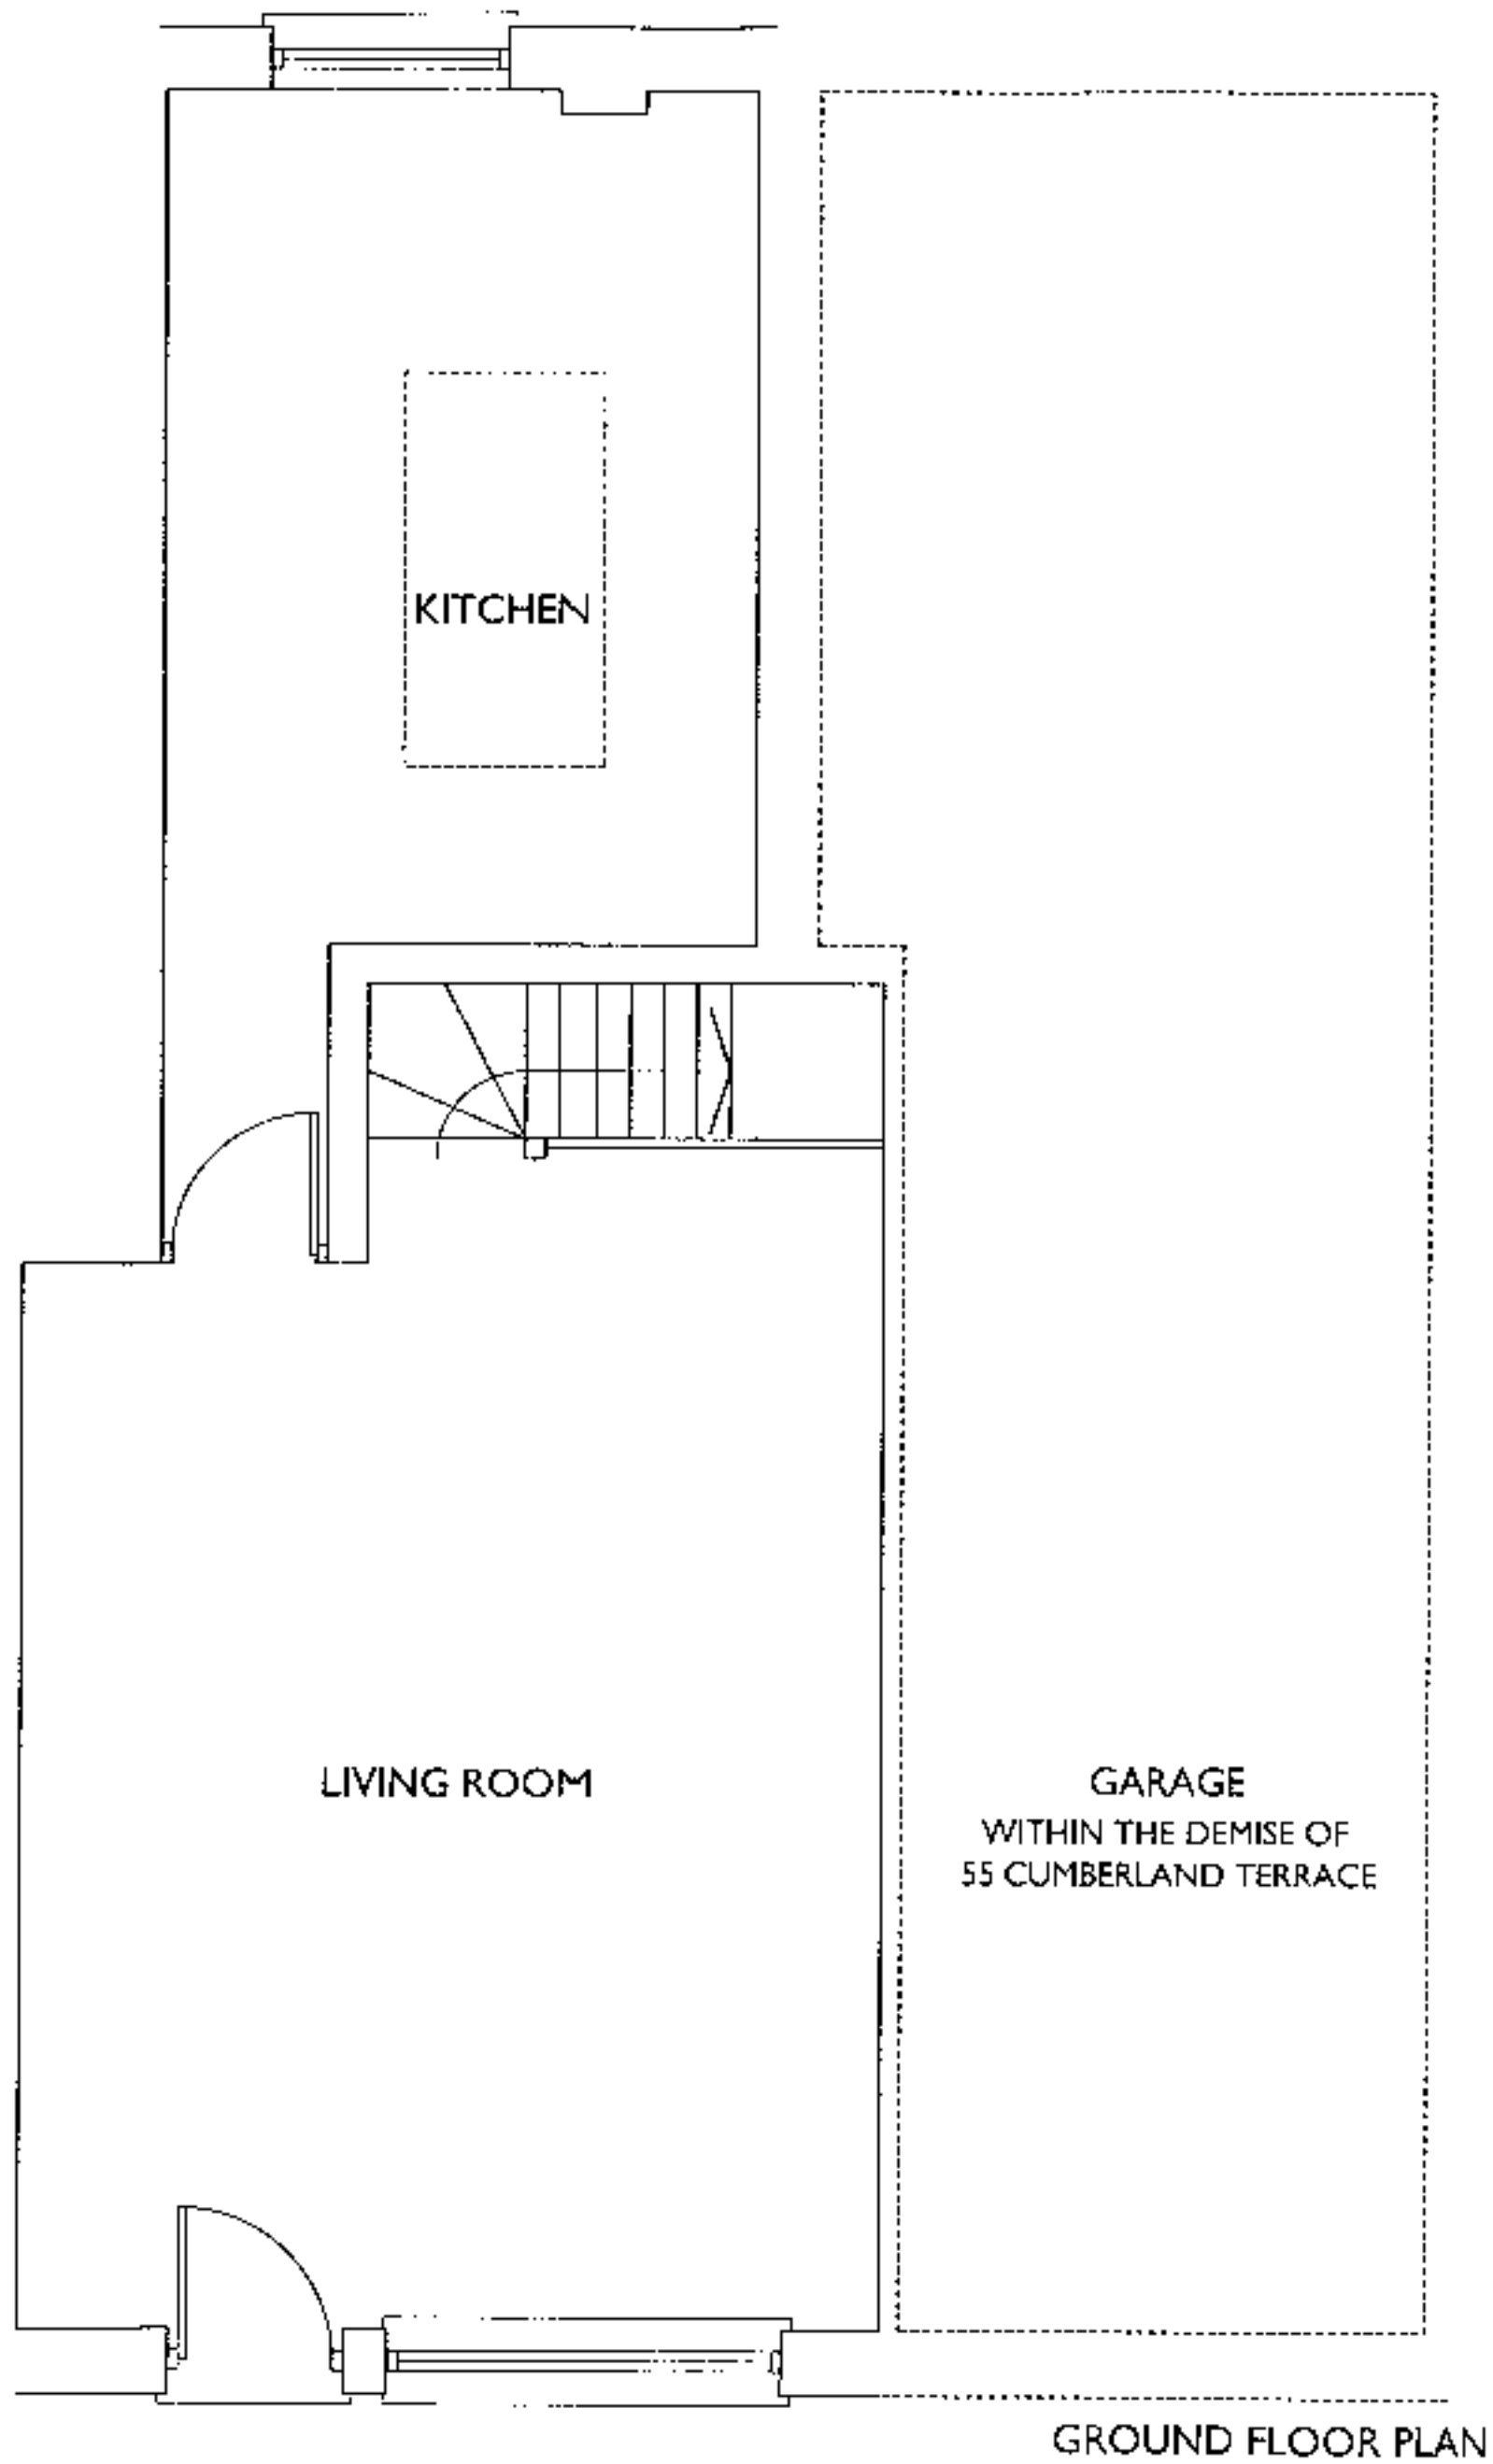


GROUND FLOOR PLAN

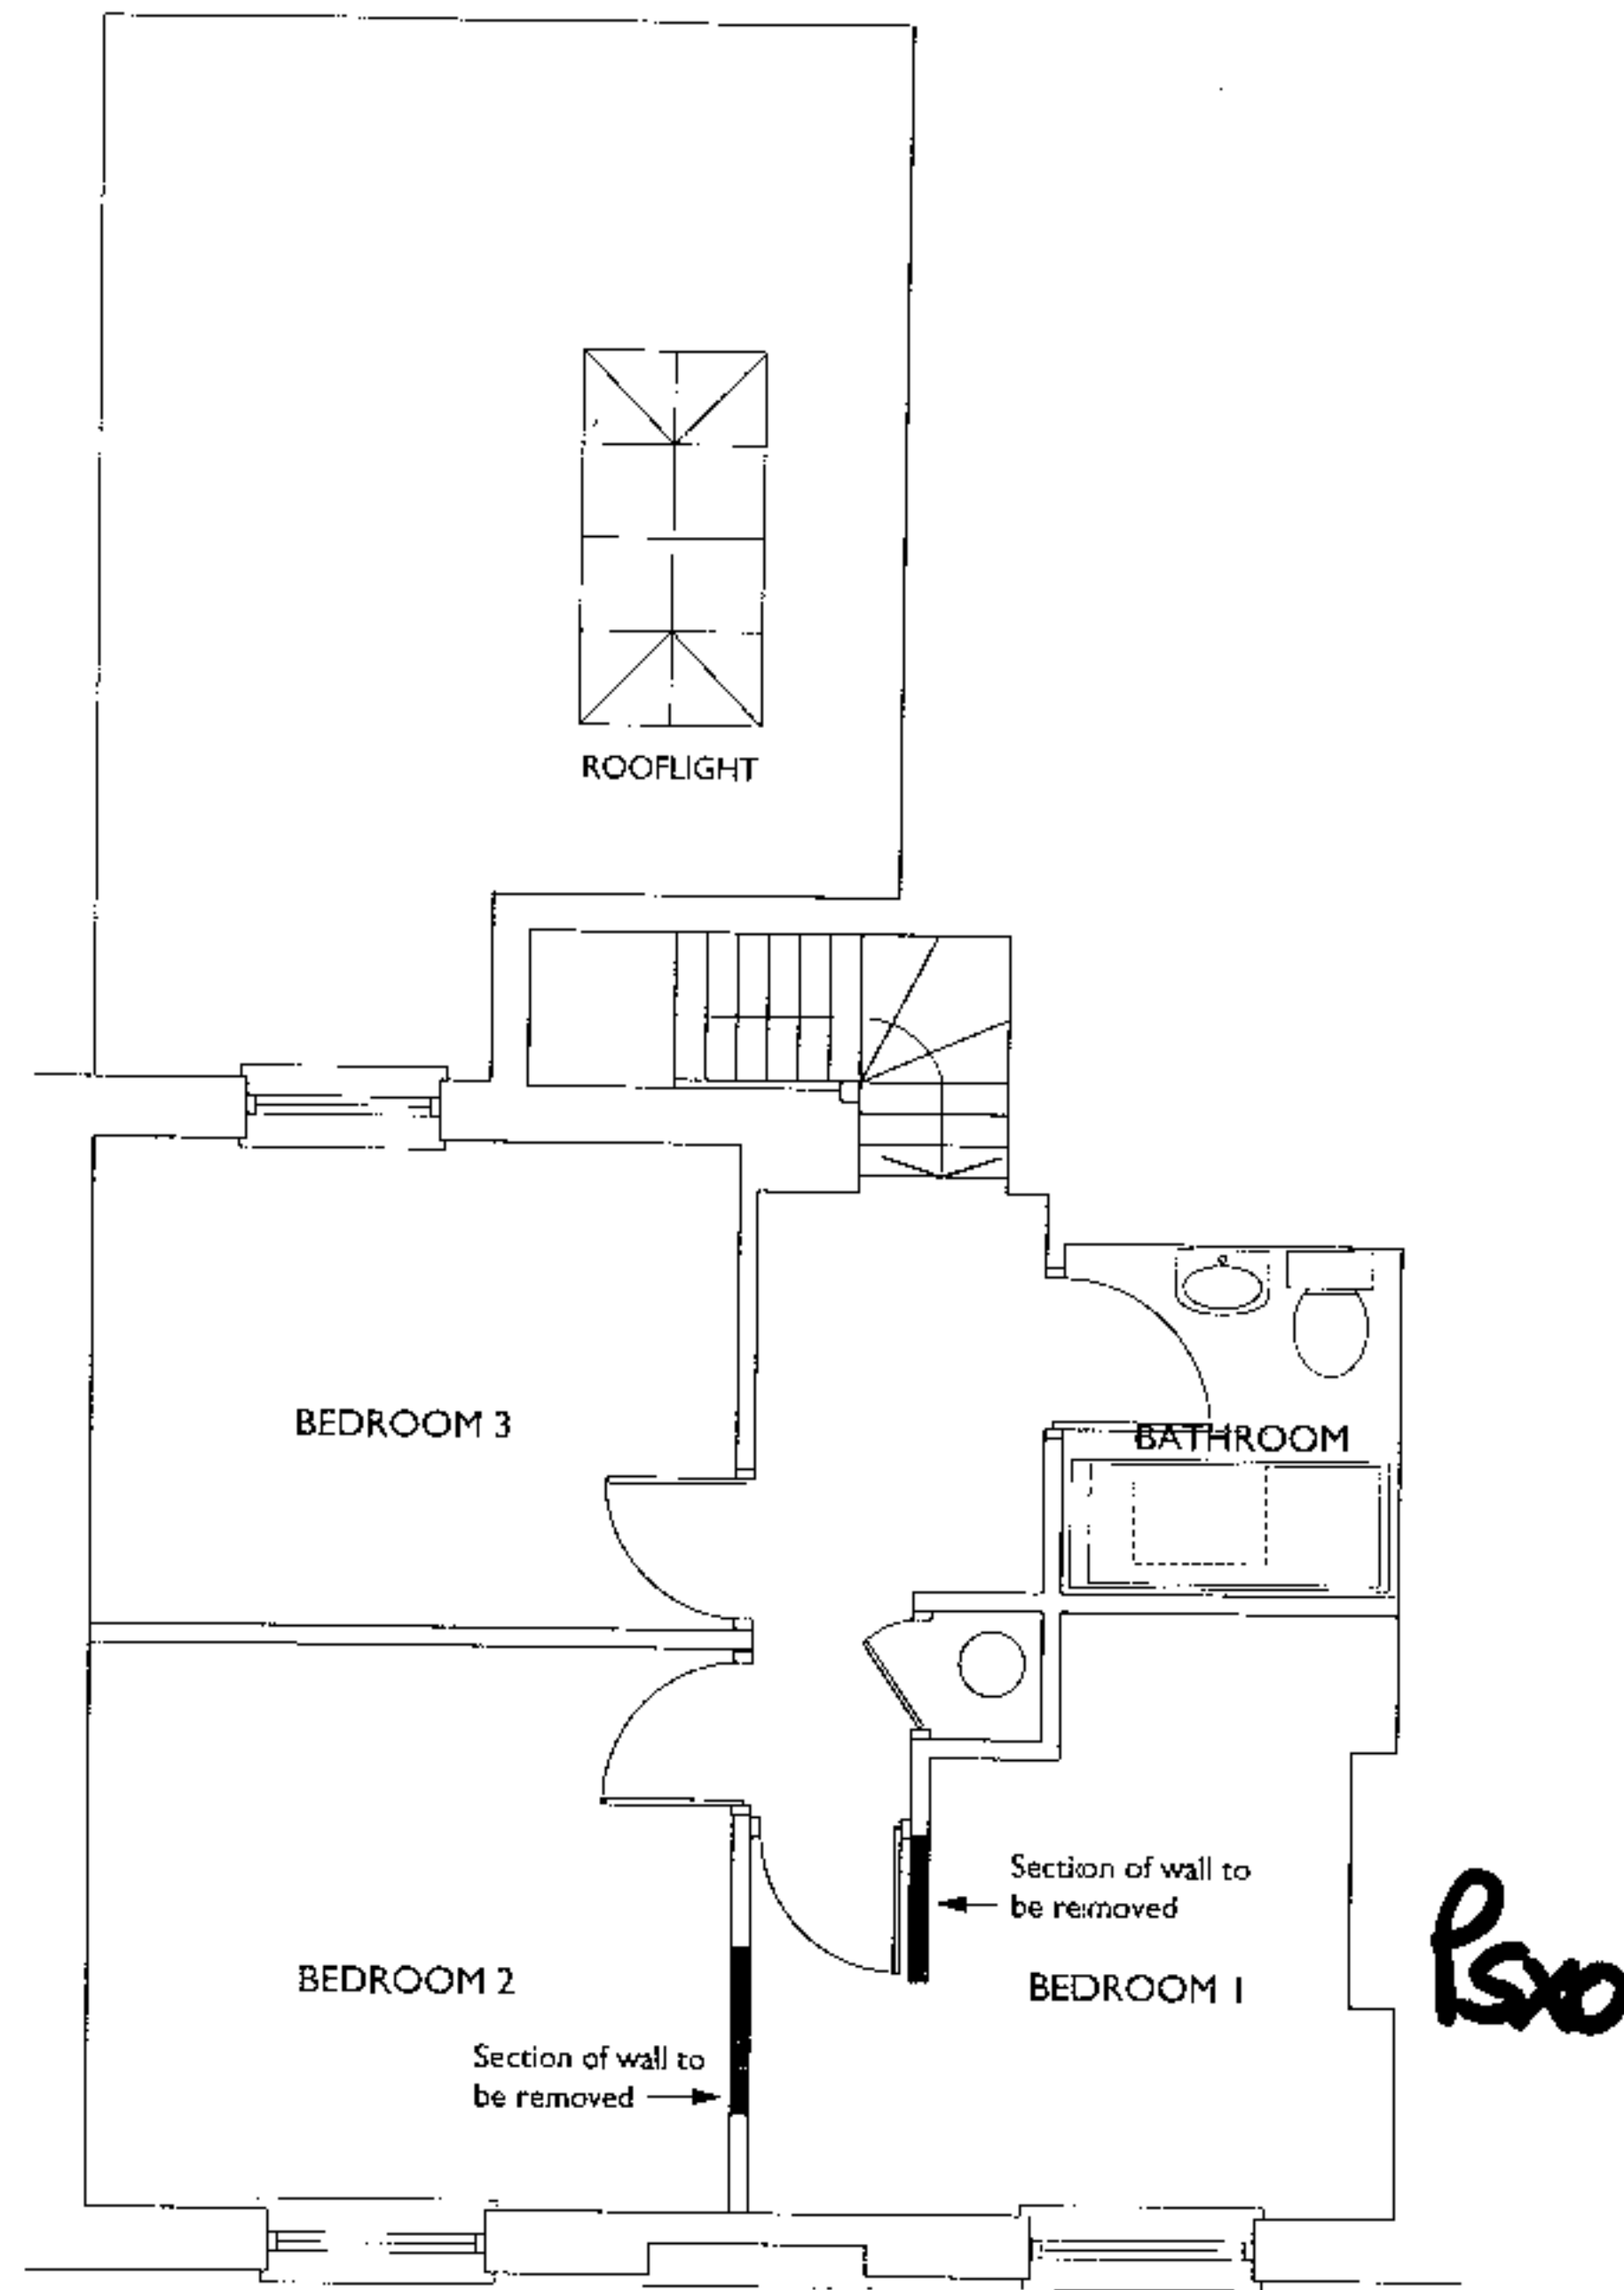

FIRST FLOOR PLAN

15010400

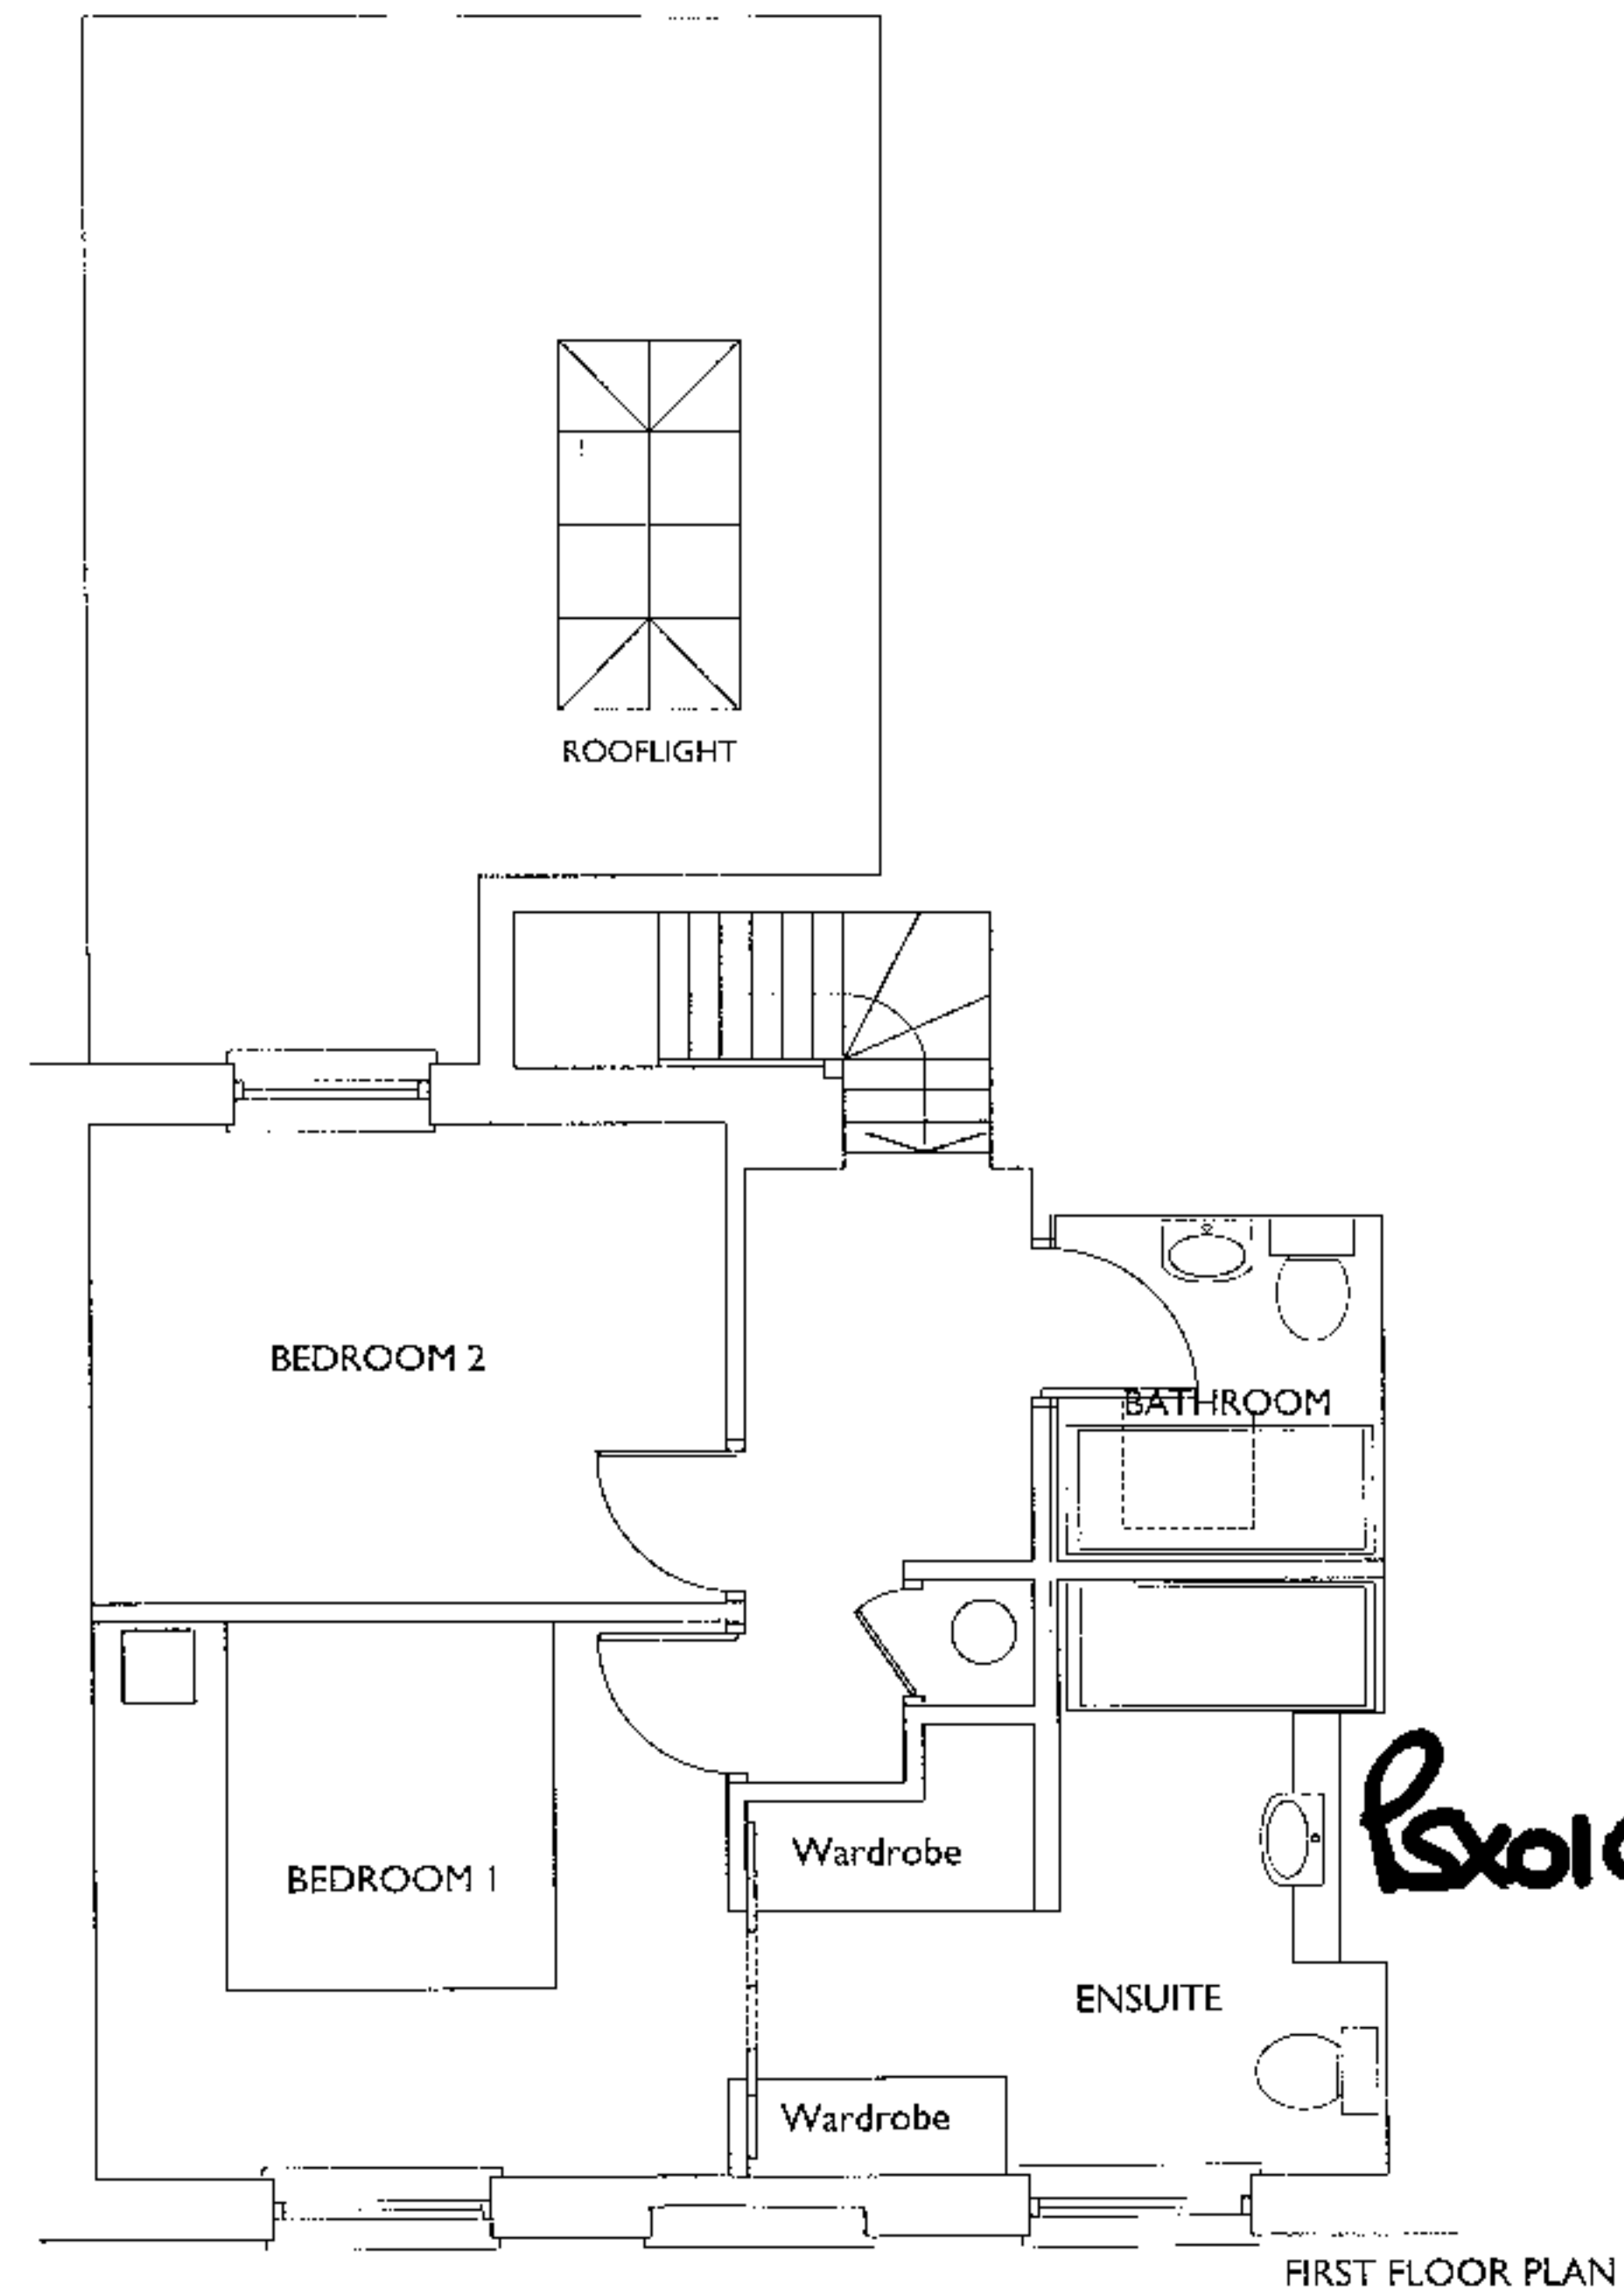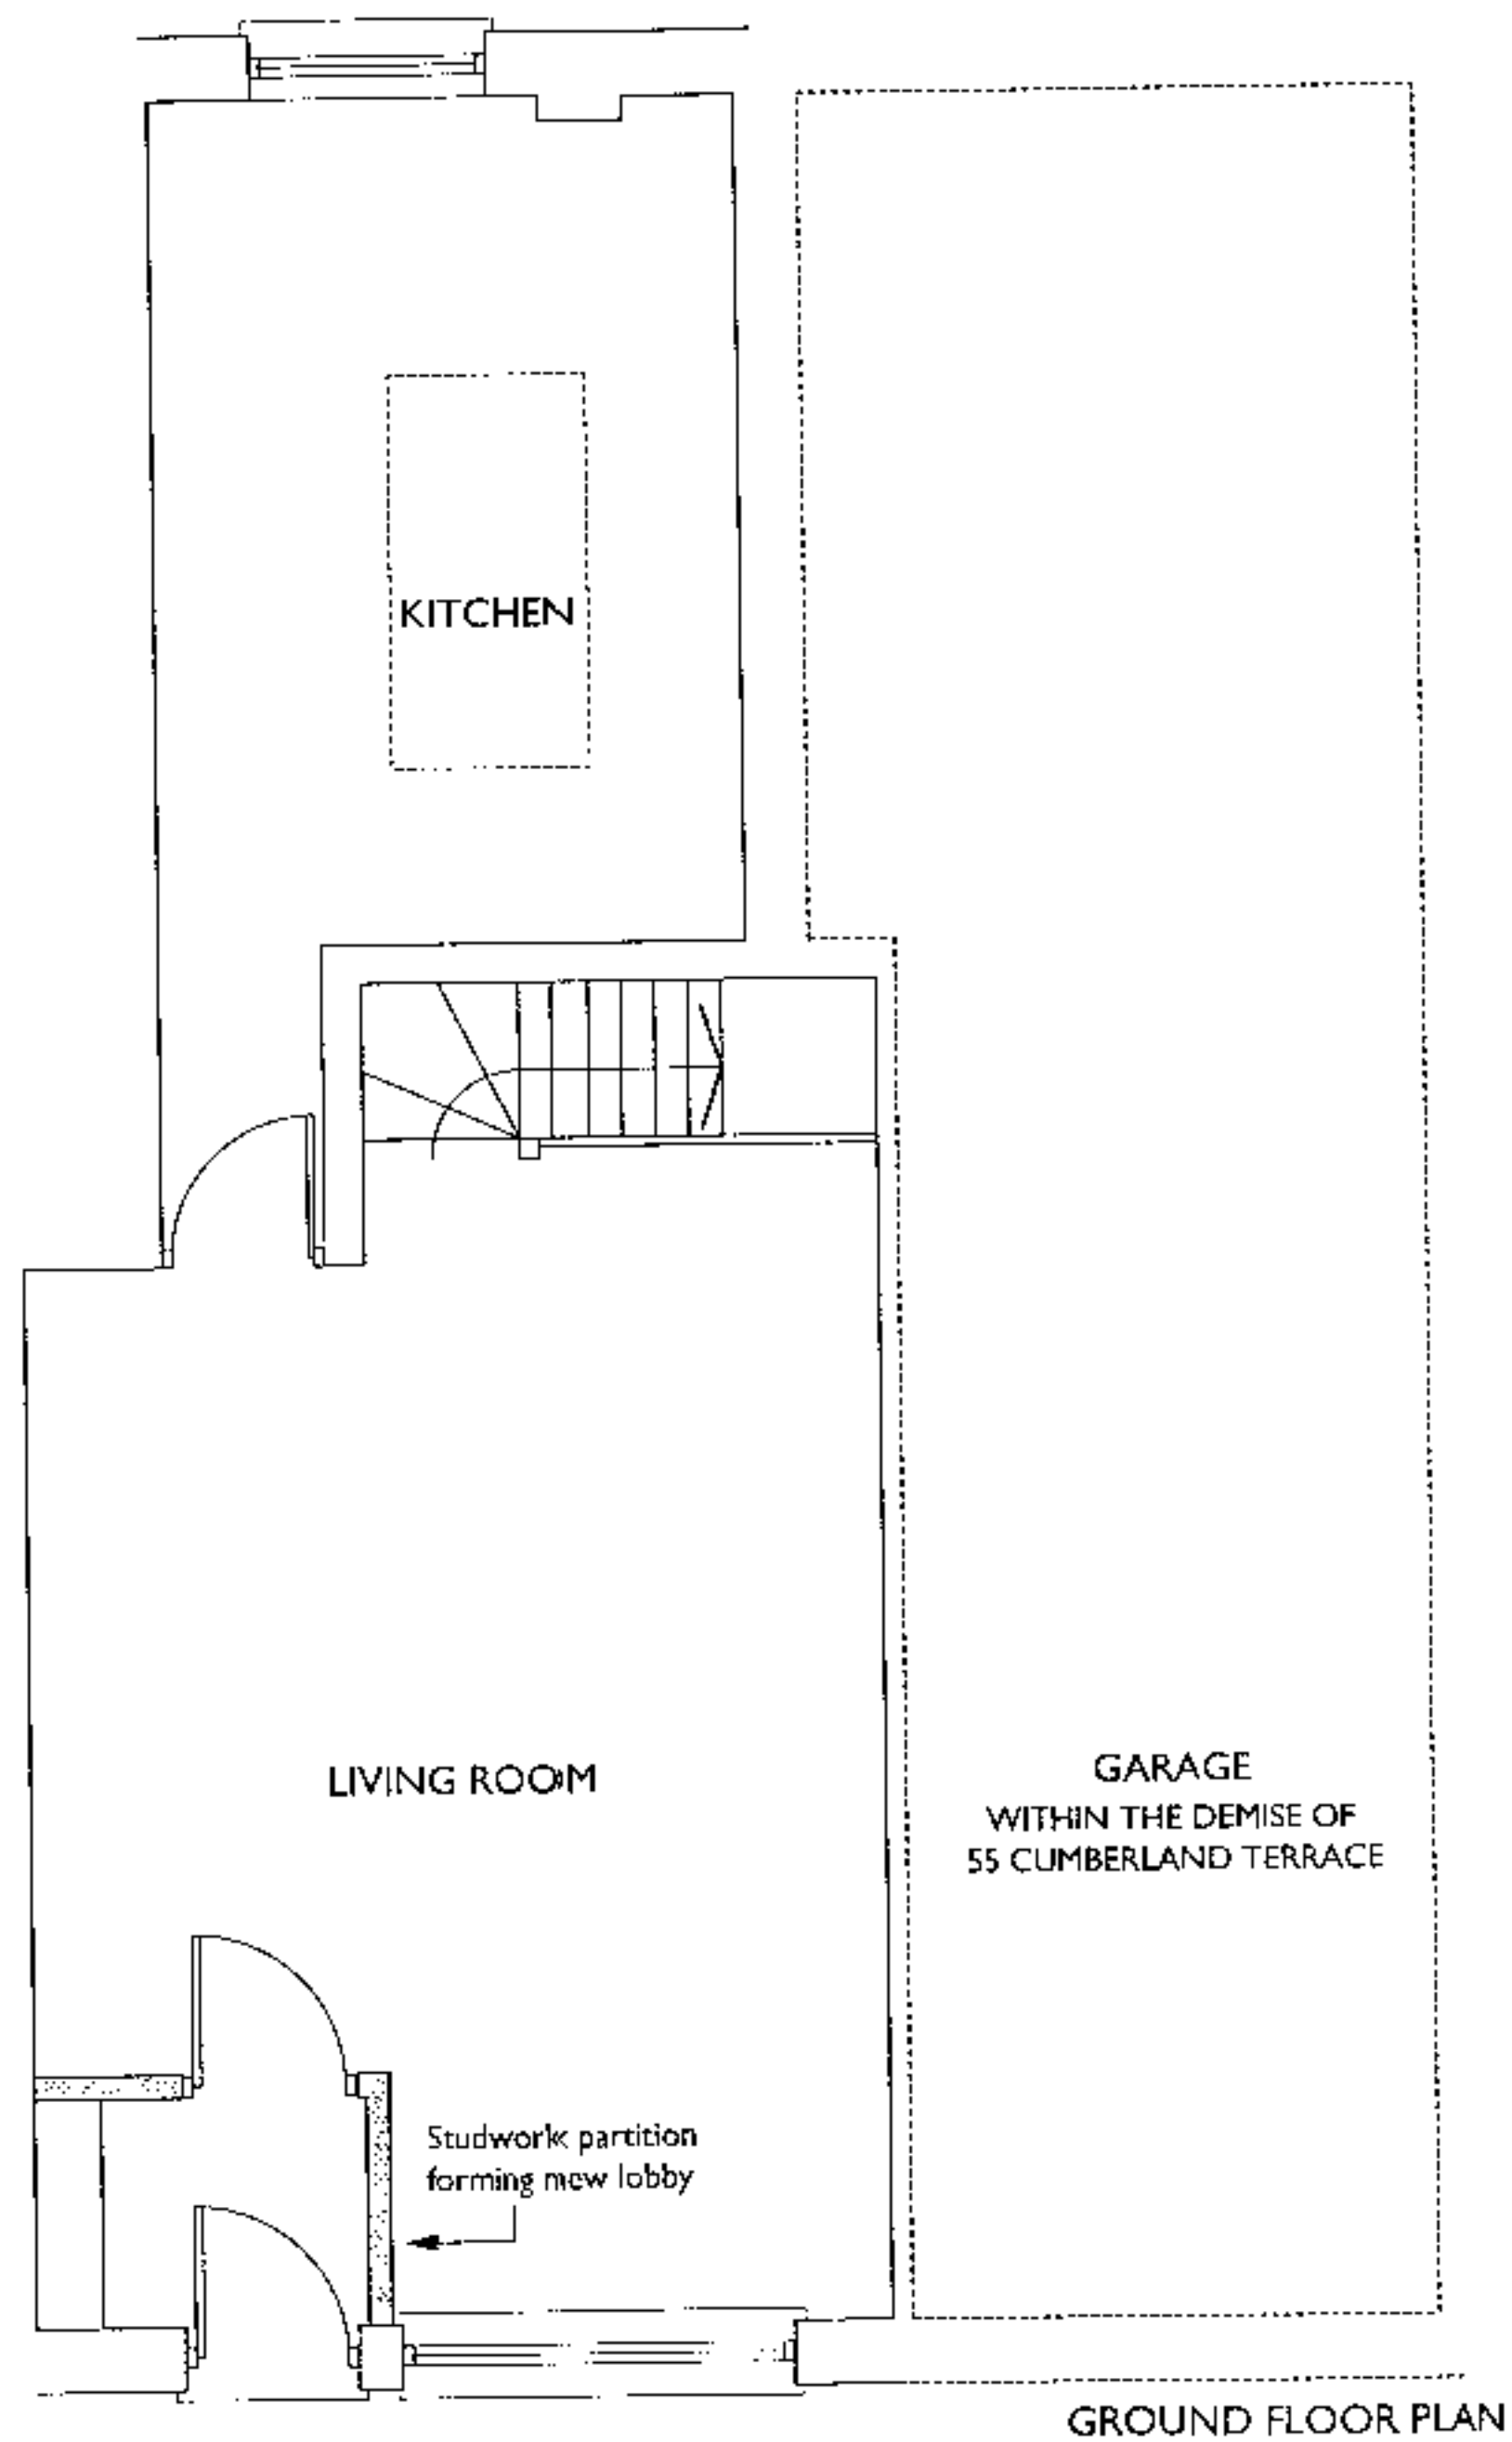

Ex010400