


EXISTING GROUND FLOOR PLAN

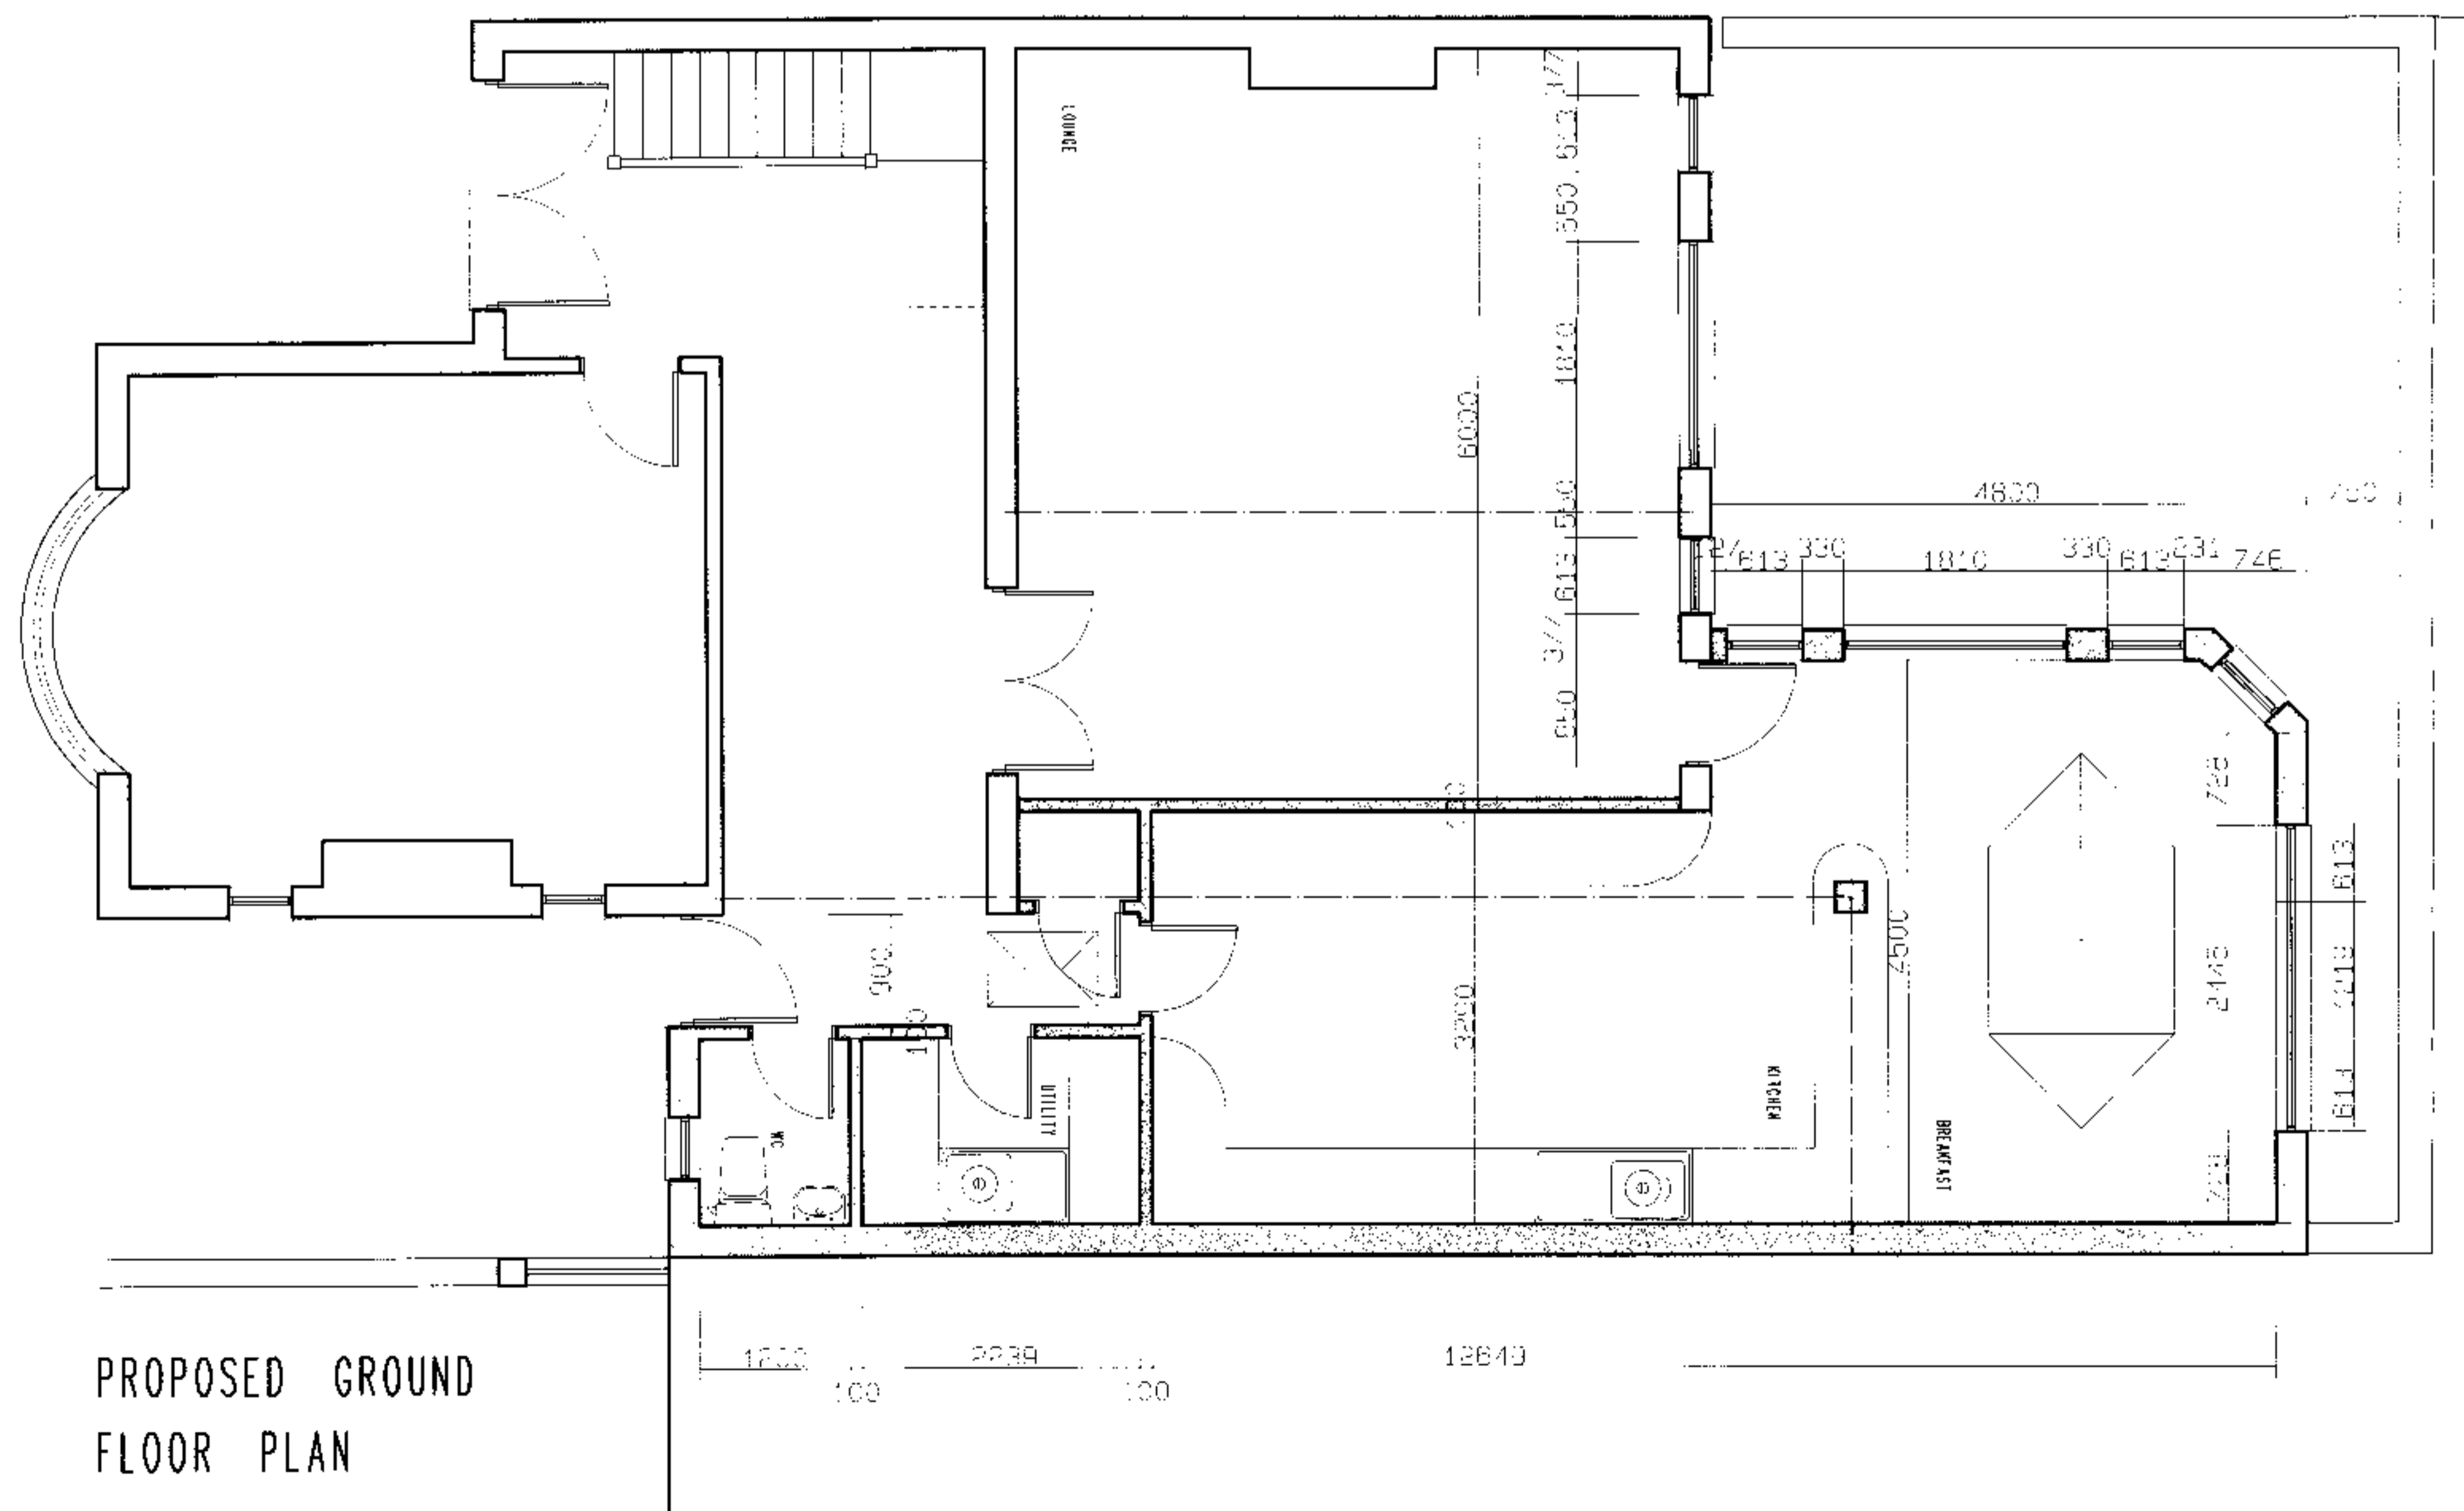

PROPOSED GROUND FLOOR PLAN




PROPOSED REAR ELEVATION




PROPOSED FRONT ELEVATION

NEW EXTERNAL WALLS FINISHED IN WHITE PAINTED RENDER TO MATCH EXISTING

ALL DOORS AND WINDOWS BY ANDERSEN'S

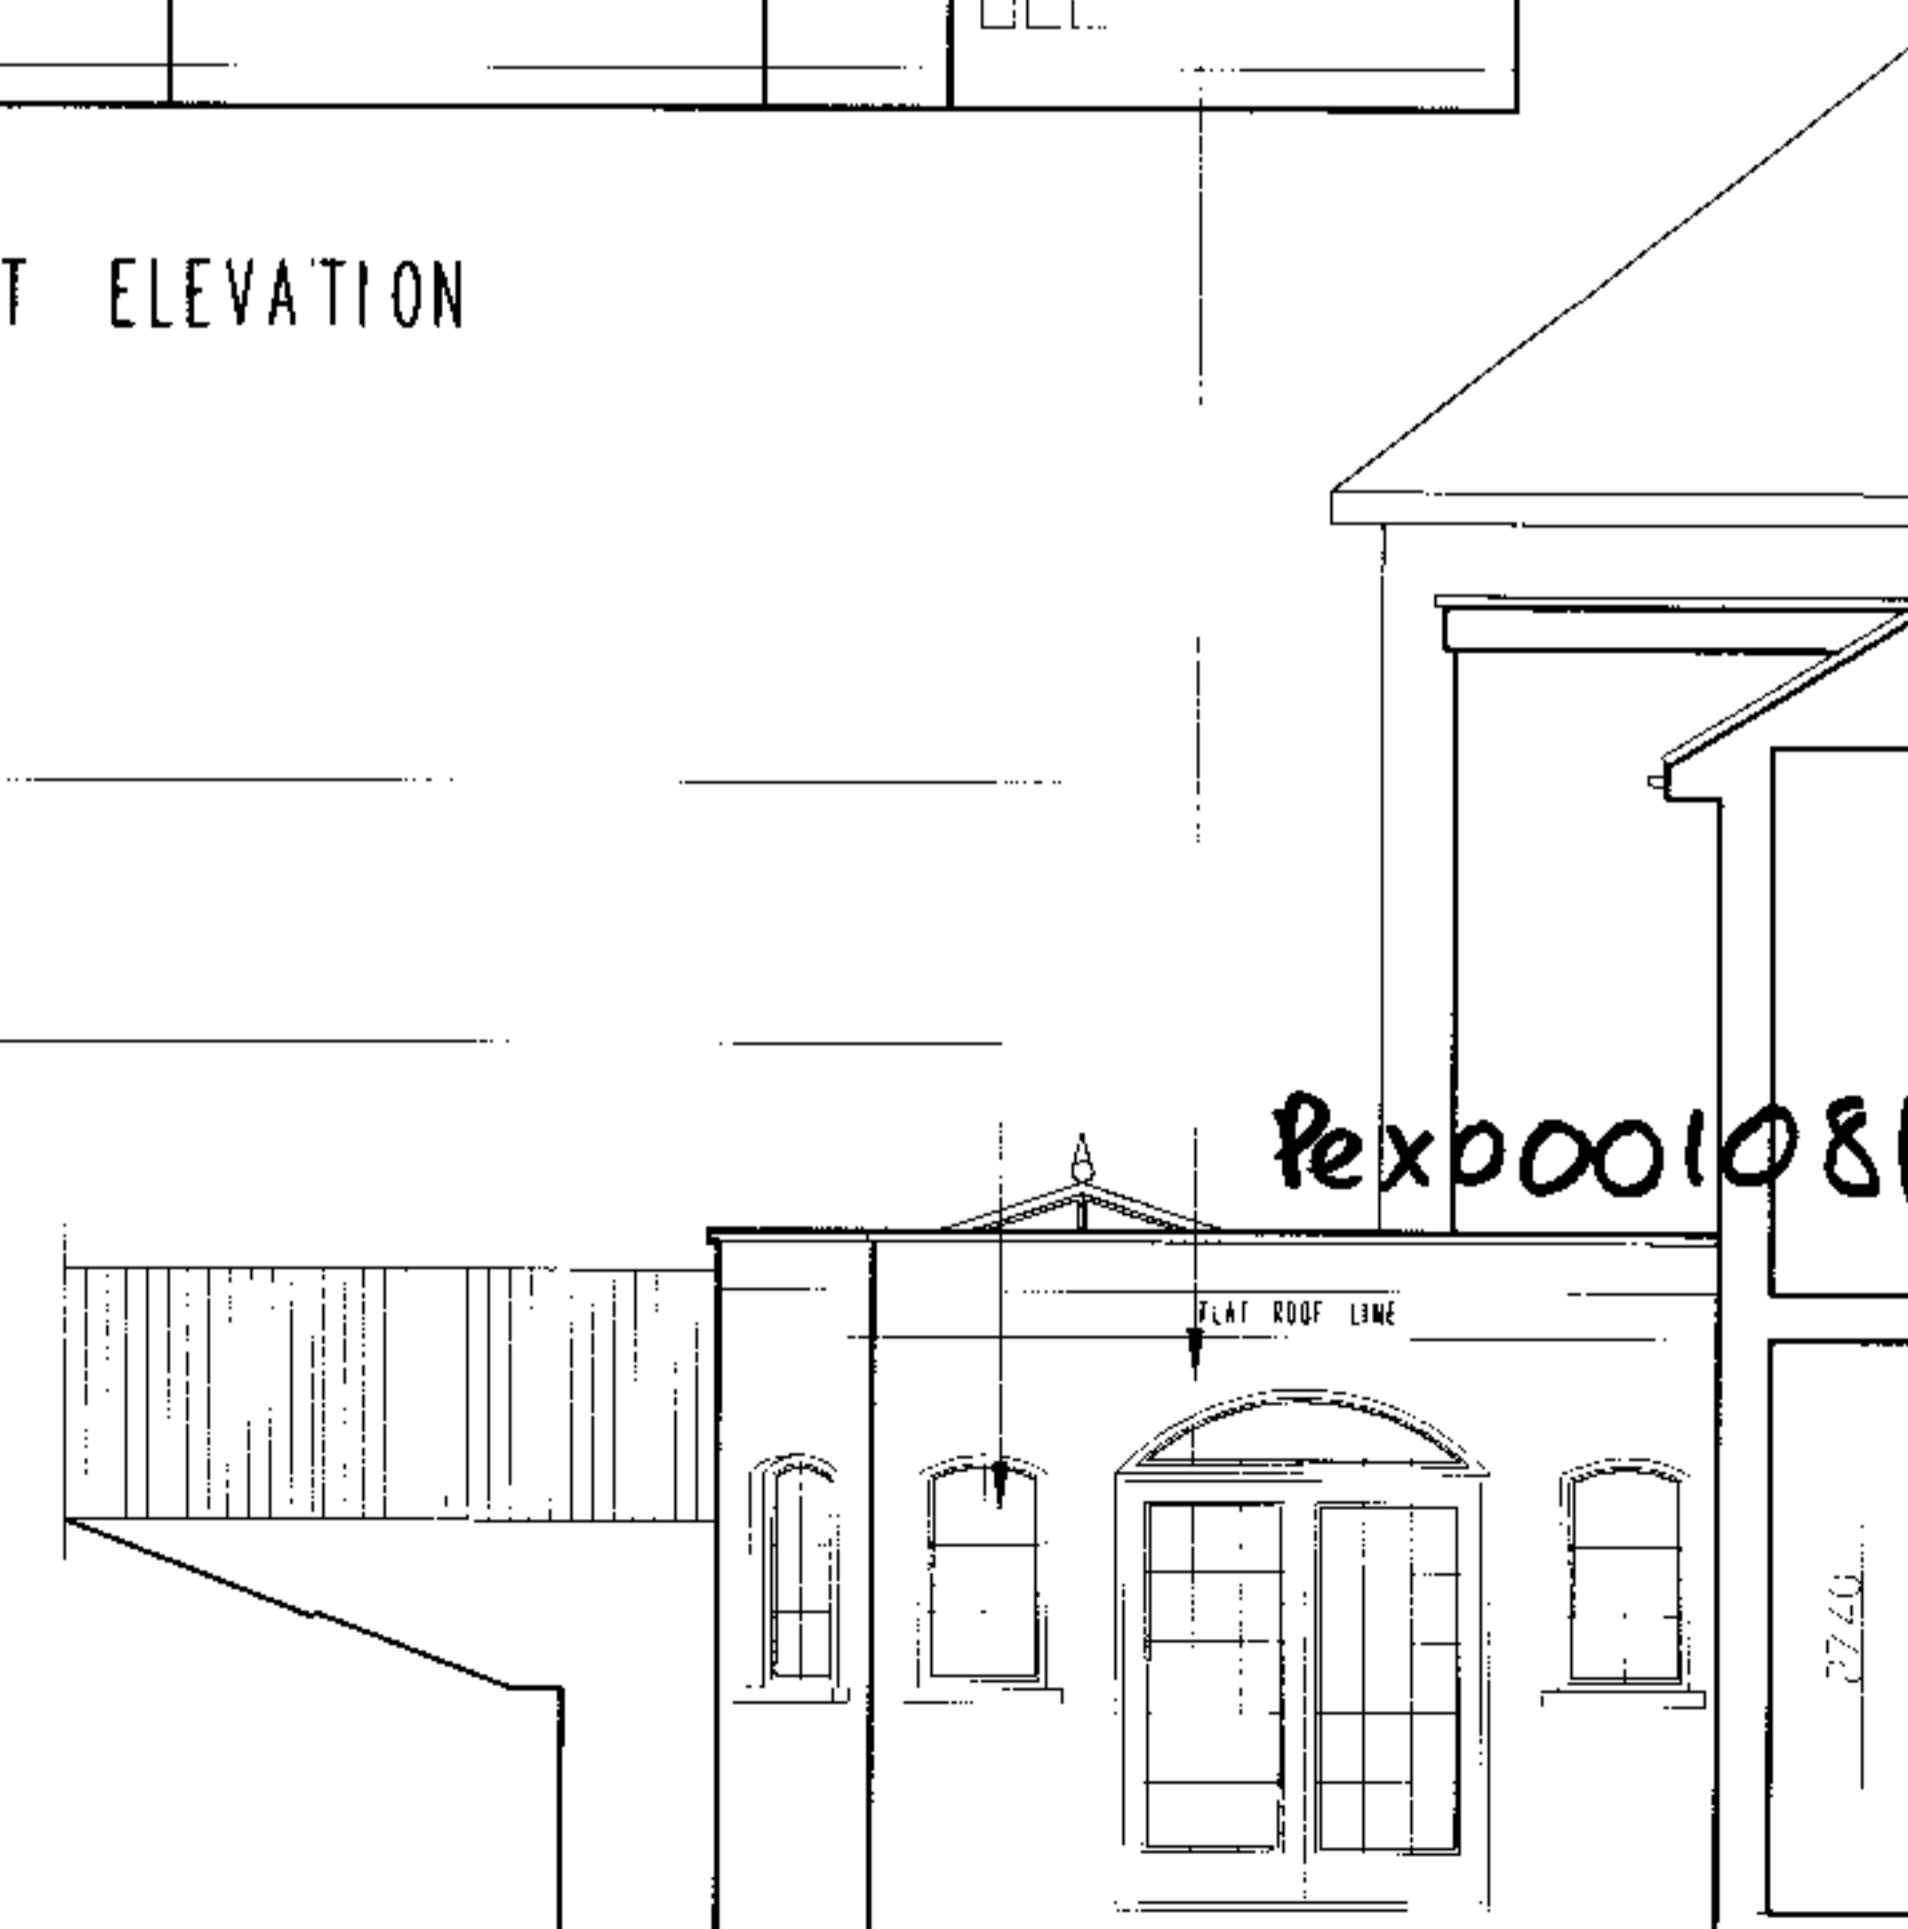

PROPOSED ELEVATION TO PATIO

Site Address	57 HILLWAY HIGHGATE N.6		
Job Title	SINGLE STOREY REAR AND SIDE EXTENSIONS AND INTERNAL ALTERATIONS		
Drawing Title	EXISTING AND PROPOSED PLANS AND PROPOSED ELEVATIONS		
Scale	1:50	Date	12/00
Drawn By	AJC		
 Alan Cox associates Architectural & Planning Consultants TEL: 0181 - 440 - 7777 FAX: 0181 - 364 - 9556			
Dwg. No.	239100	Rev.	