


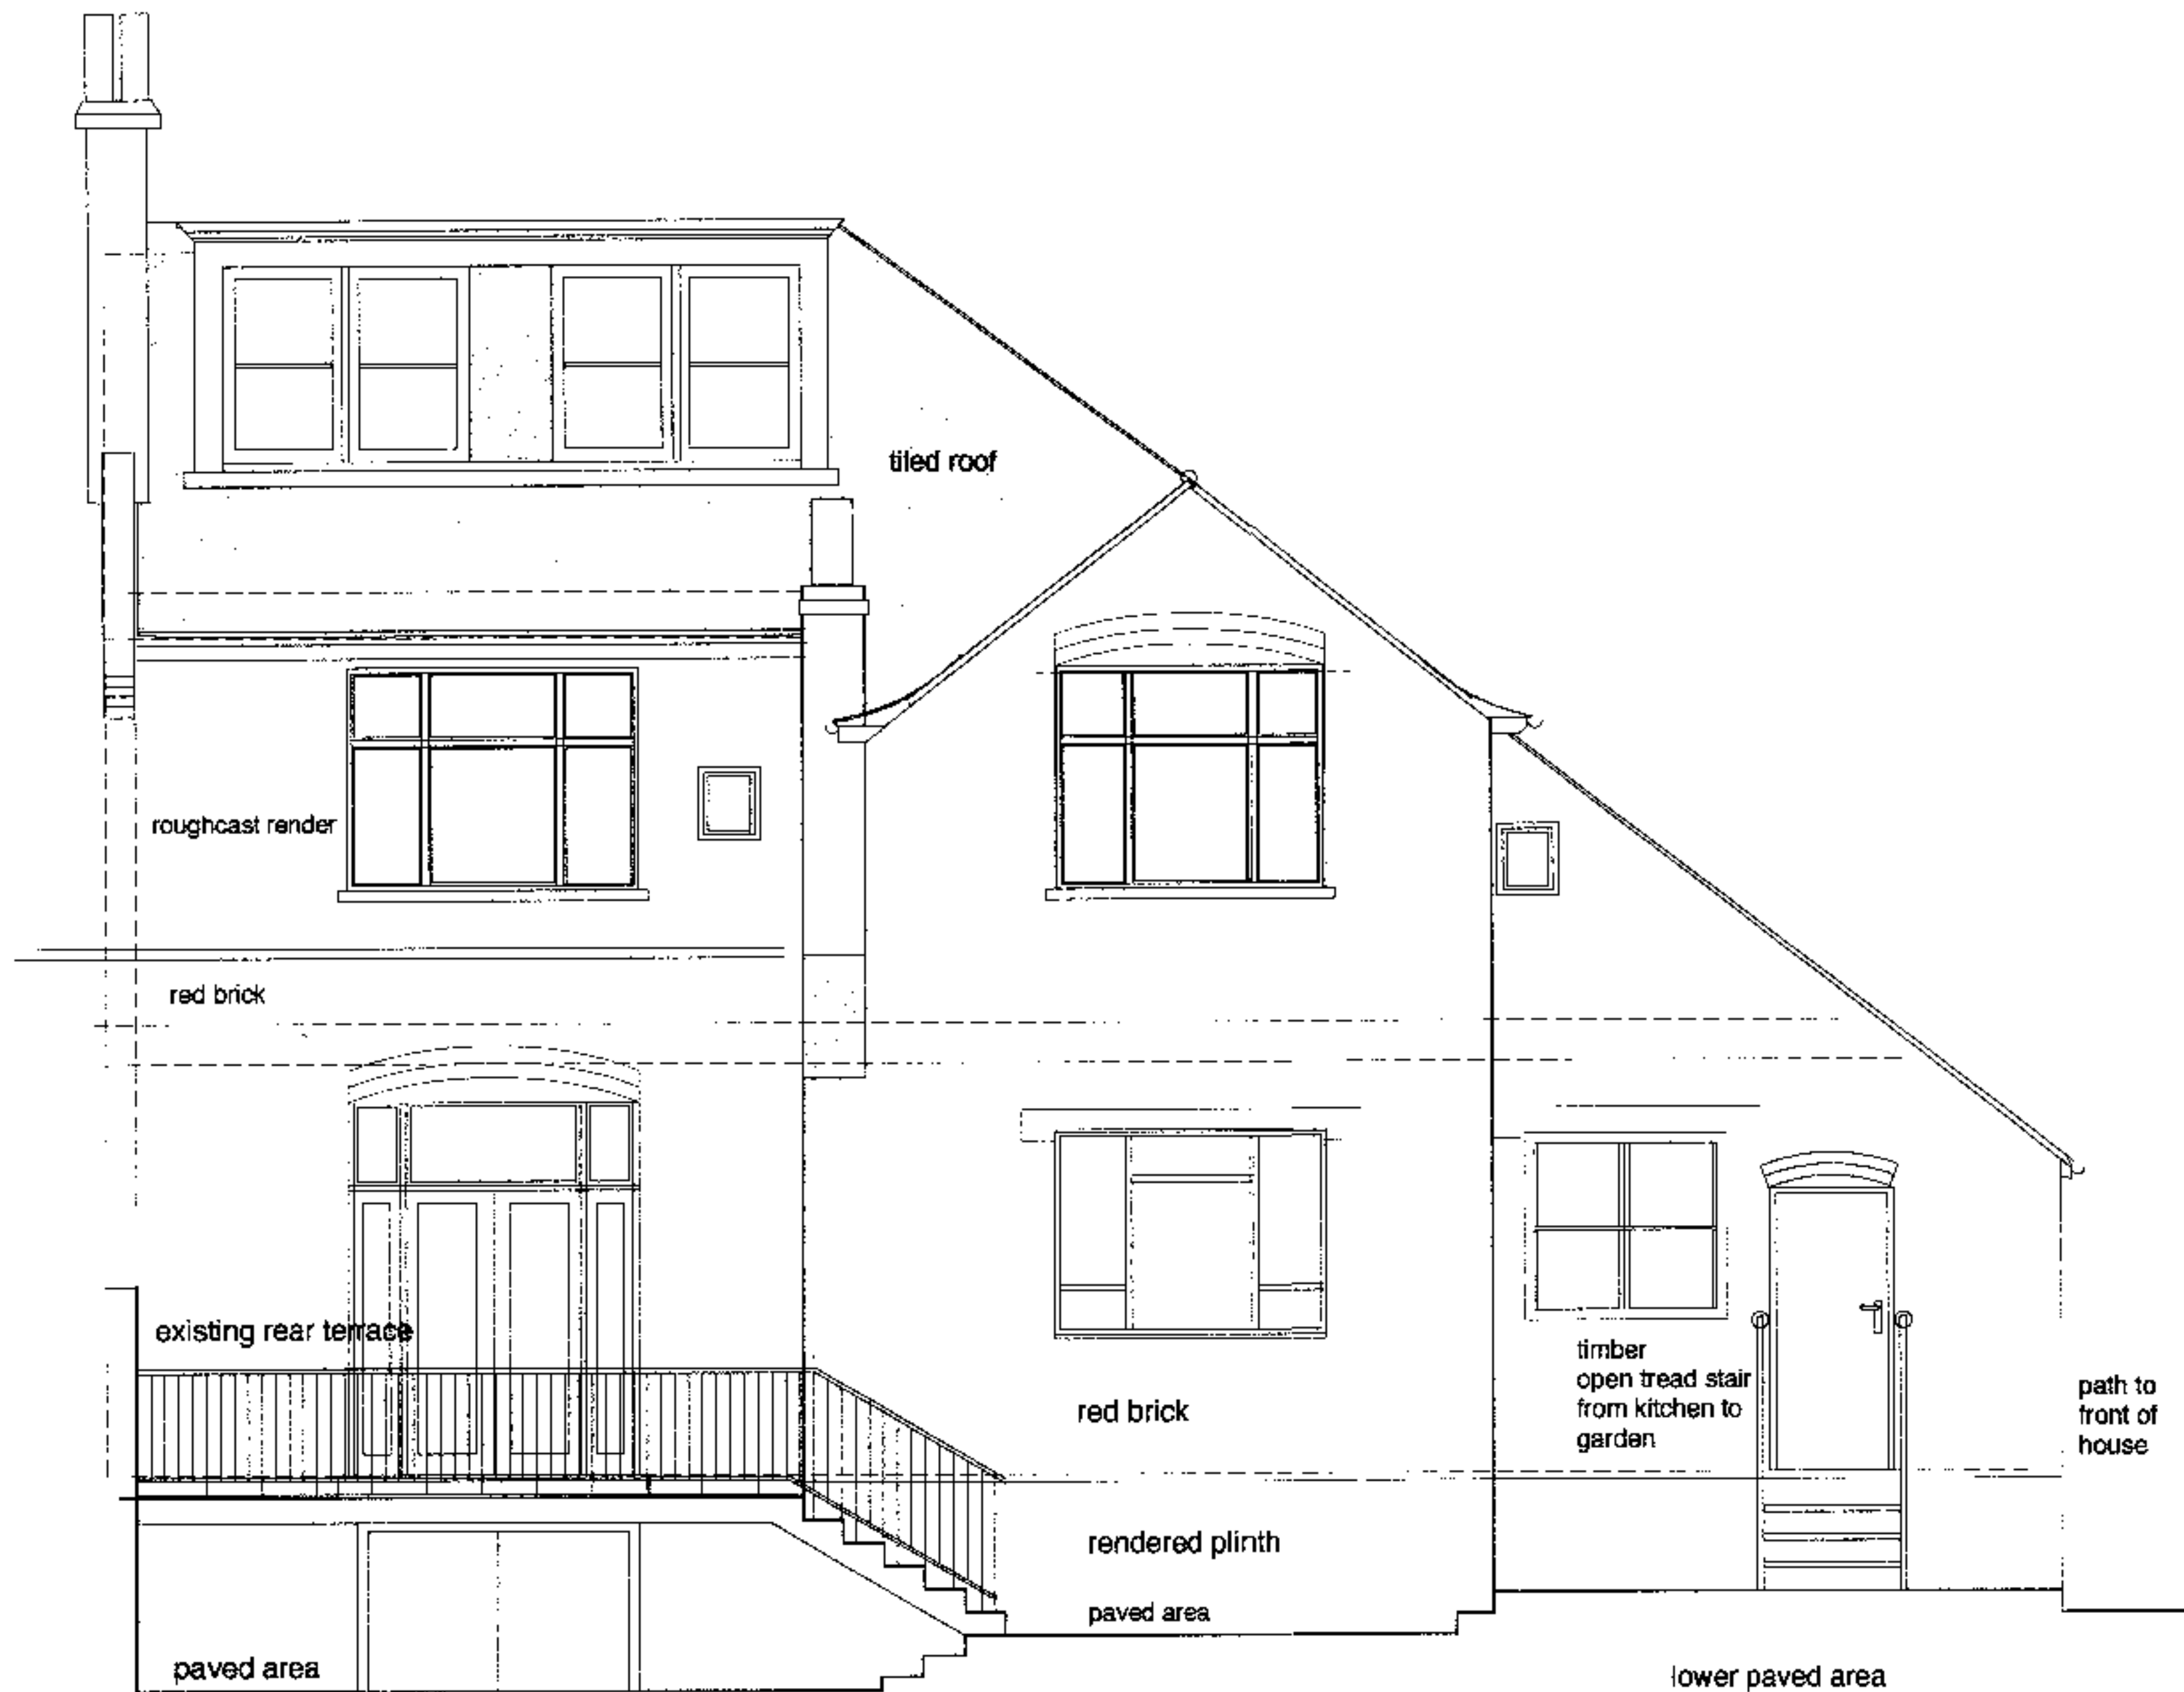

P4X0002992

REV. AMENDMENTS DATE

This drawing is copyright. Do not scale from this drawing. All dimensions to be checked on site and any discrepancy, error or omission reported to the architect. This drawing shall be read in conjunction with all relevant architects' and engineers' drawings and specifications.

CUSTOMER:
GEORGIA SLOWE

PROJECT:
**6 Hollycroft Ave
London NW3**

DRAWING:
**REAR ELEVATION
EXISTING**

SCALE: 1:50 @ A3
DATE: 18/10/20
DRAWN: RD


**DRANSFIELD
OWENS
DE SILVA**

Architects • 14 Norwood Street • London SE11 3JH • 0171 407 5461

DRAWING NO.:
GS-P-03




REVISION

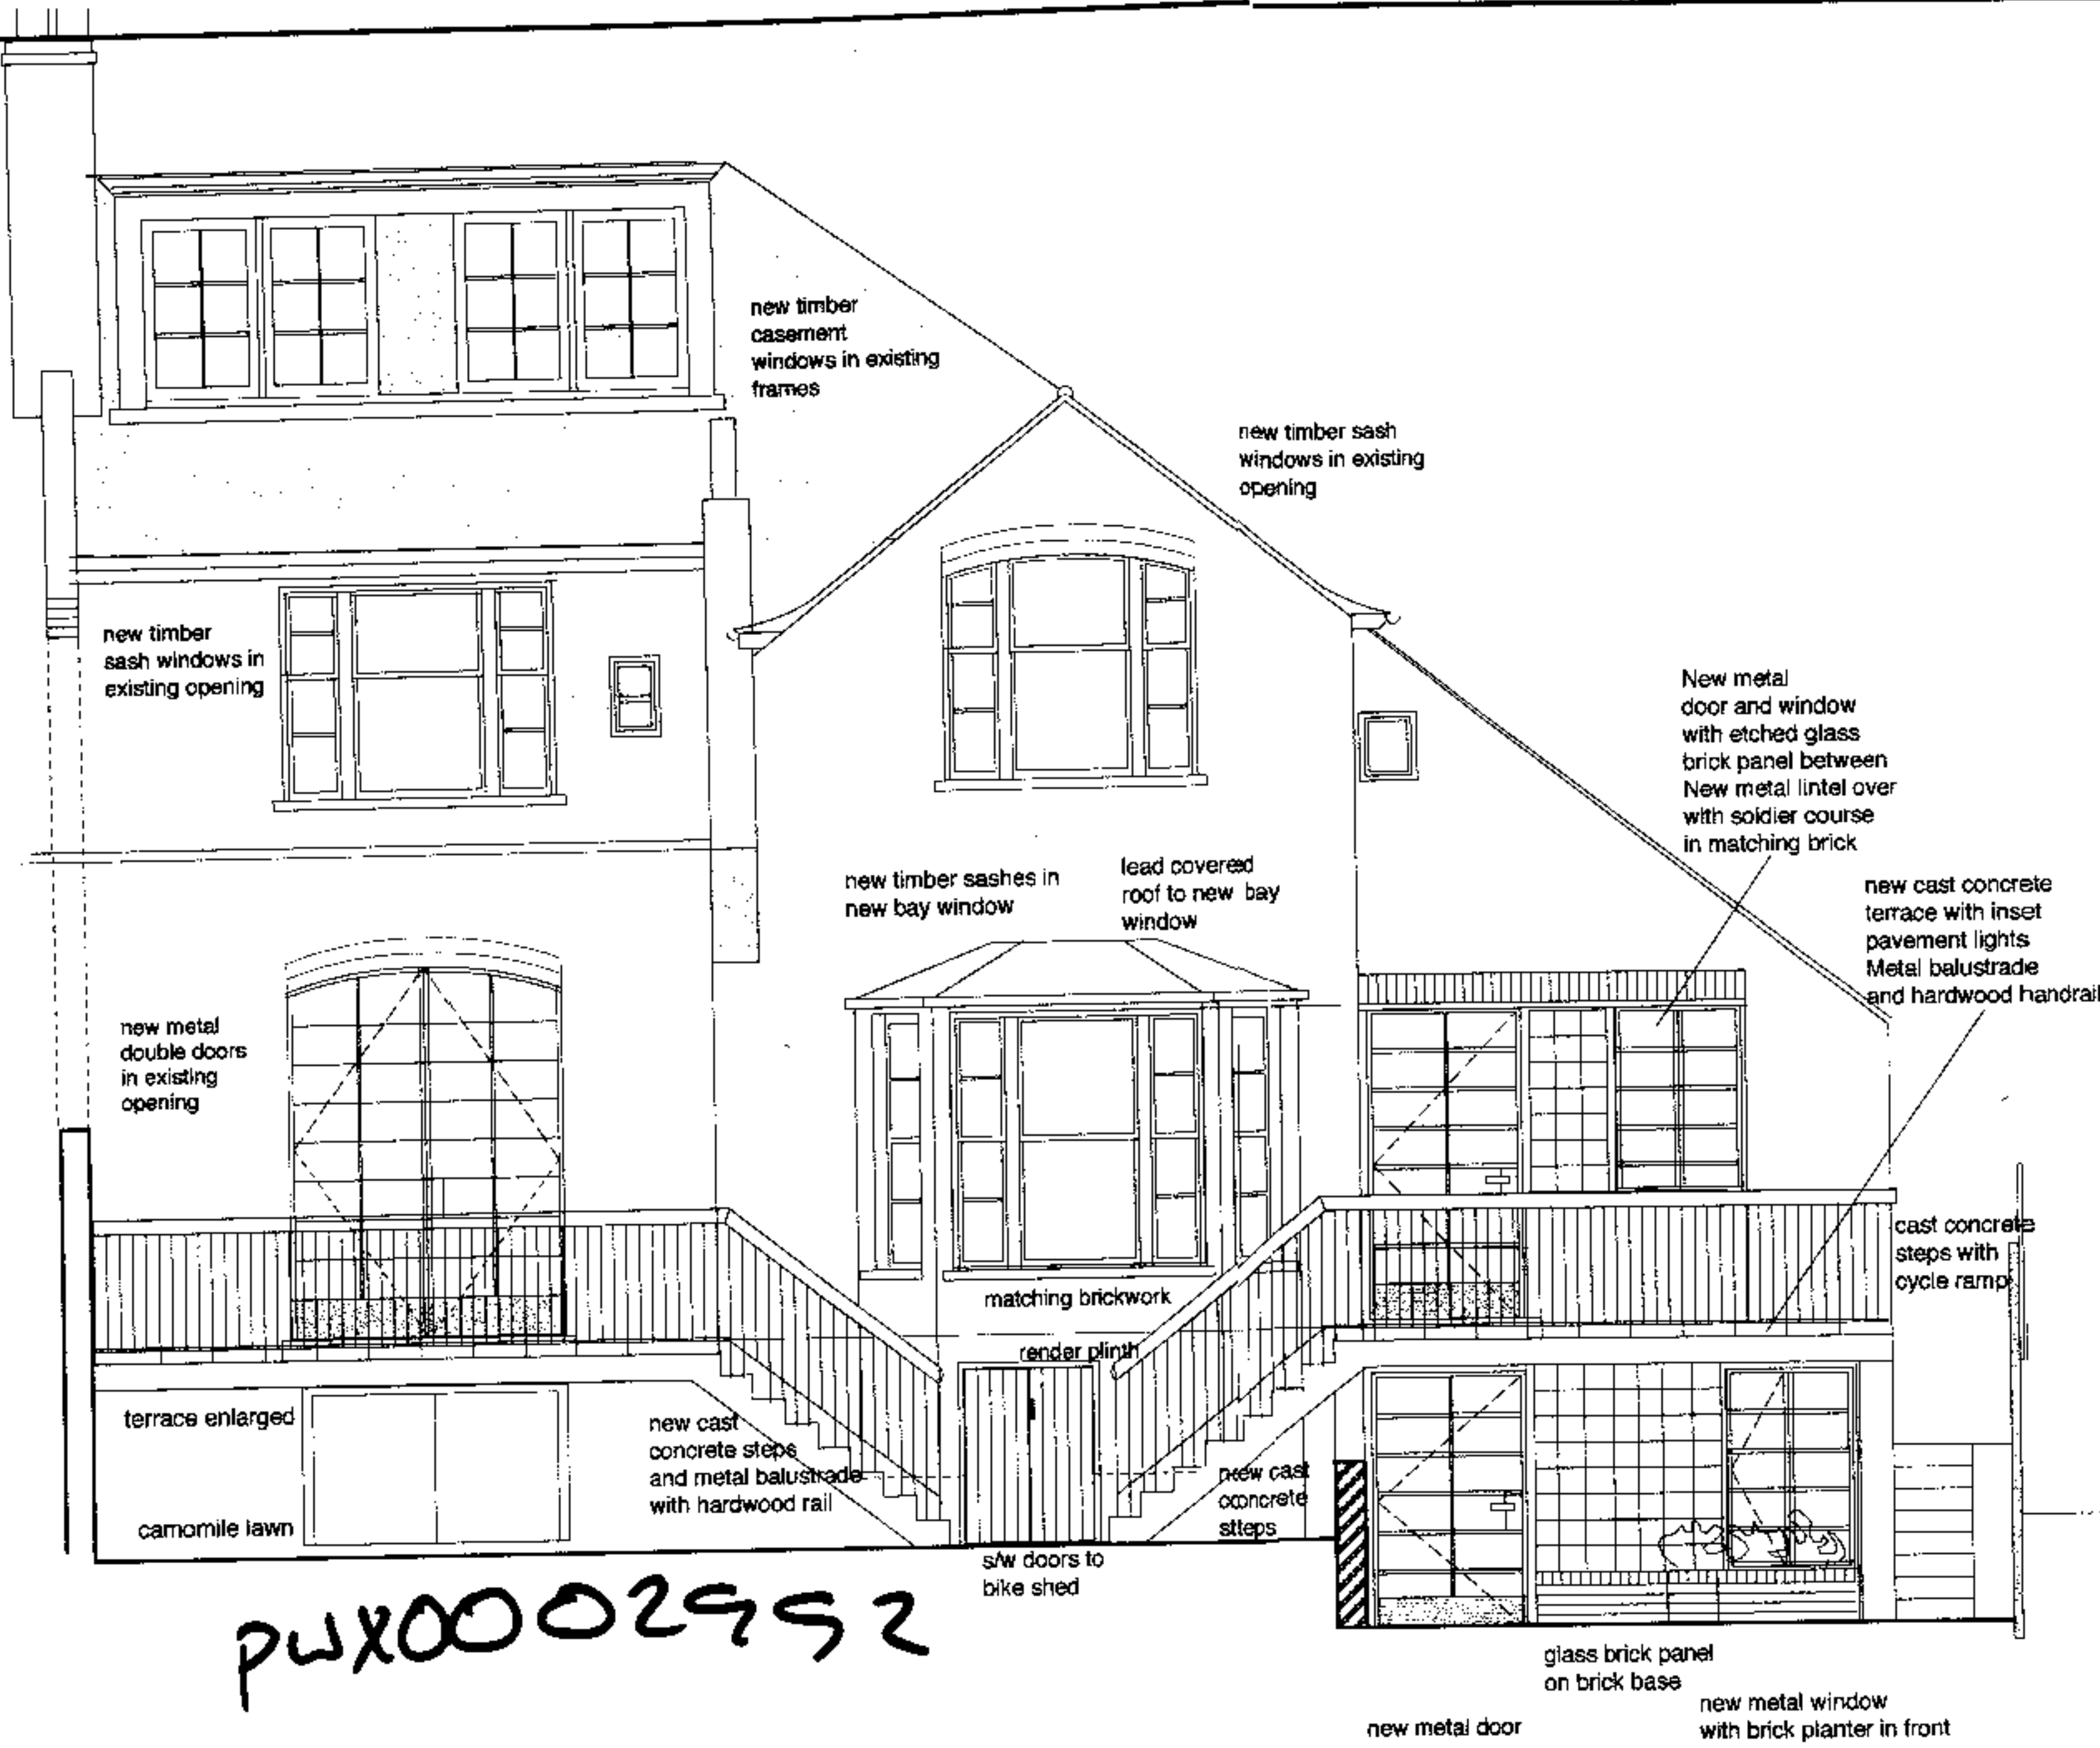

PWX0002992

REV.	AMENDMENTS	DATE
This drawing is copyright. Do not scale from this drawing. All dimensions to be checked on site and any discrepancy, error or omission reported to the architect. This drawing shall be read in conjunction with all relevant architects' and engineers' drawings and specifications.		
CLIENT :- GEORGIA SLOWE		
PROJECT :- 6 Hollycroft Ave London NW3		
DRAWING :- REAR ELEVATION PROPOSED		
SCALE :- 1:50 @ A3	DATE :- 16/12/20 00	DRAWN :- RD
DRANSFIELD OWENS DE SILVA Architects - 1a Newcourt Street - London SW2 3RB - 0114 407 5460		
DRAWING No :- GS-P-04		REVISION :-

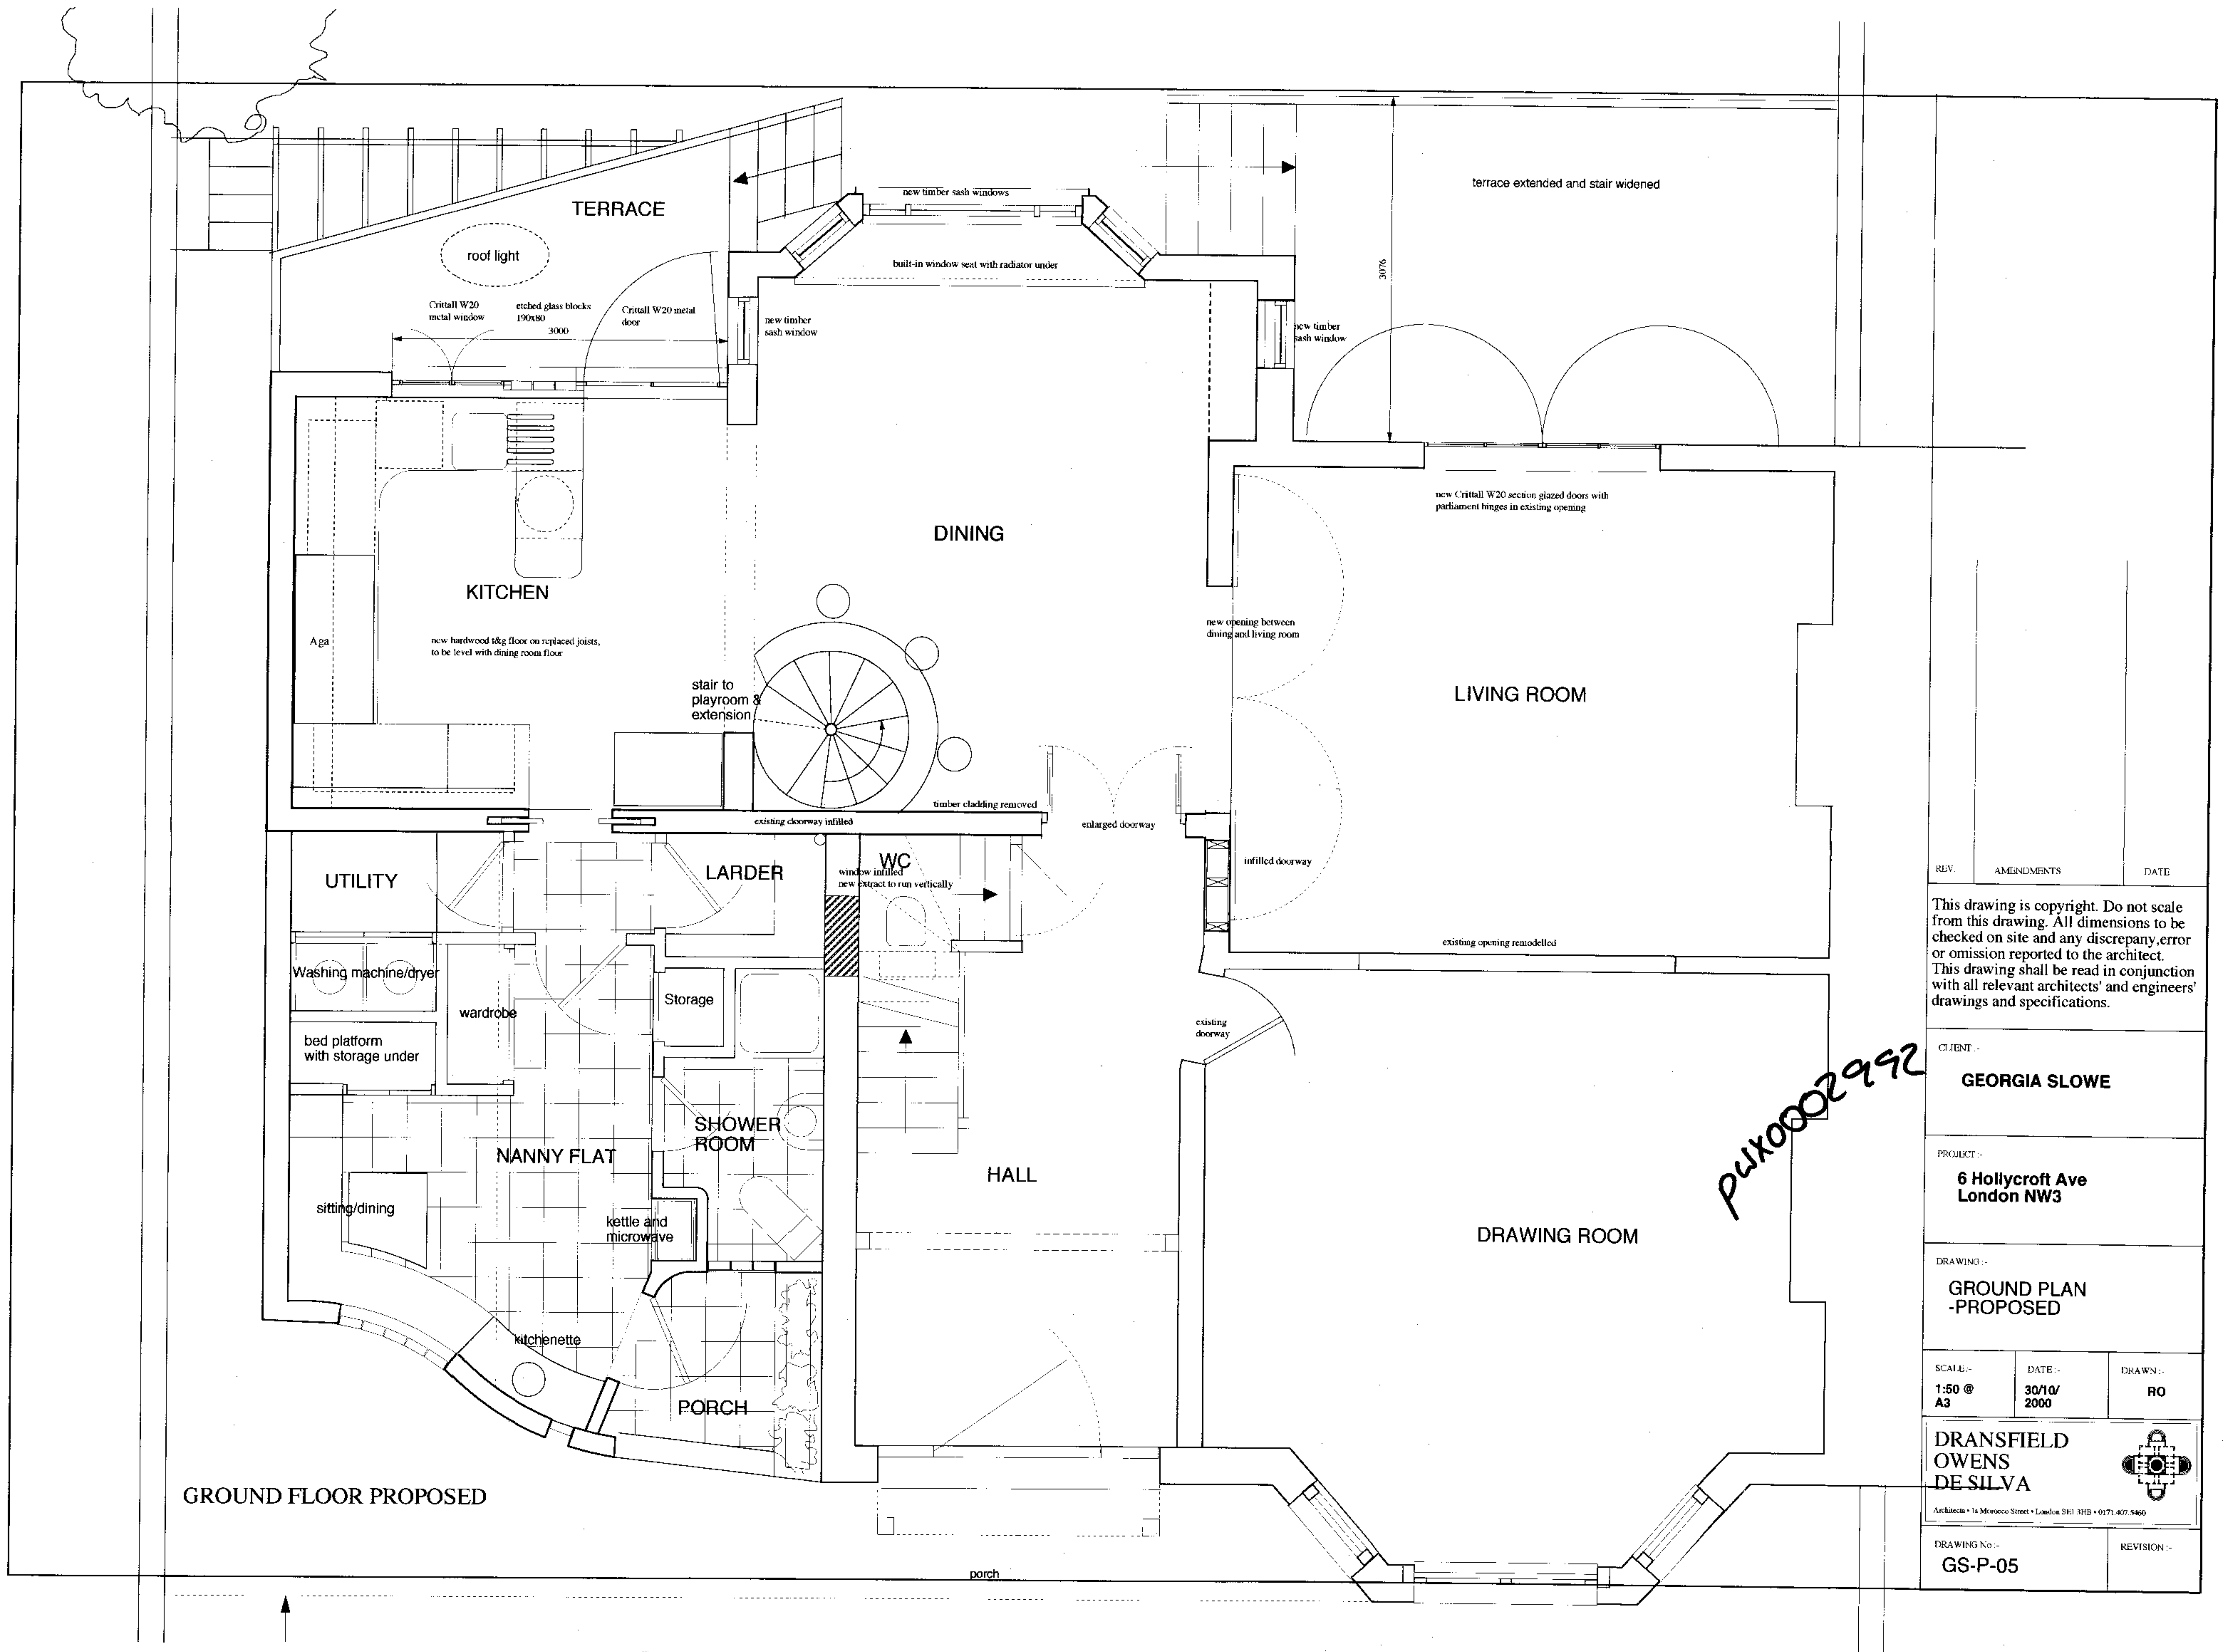

REV.	AMENDMENTS	DATE
------	------------	------

This drawing is copyright. Do not scale from this drawing. All dimensions to be checked on site and any discrepancy, error or omission reported to the architect. This drawing shall be read in conjunction with all relevant architects' and engineers' drawings and specifications.

CLIENT :-
GEORGIA SLOWE


PROJECT :-
**6 Hollicroft Ave
London NW3**

DRAWING :-
**GROUND PLAN
-PROPOSED**

SCALE :- 1:50 @ A3	DATE :- 30/10/ 2000	DRAWN :- RO
----------------------------------	-----------------------------------	-----------------------

**DRANSFIELD
OWENS
DE SILVA**
Architects • 1a Morocco Street • London SE1 3HB • 0171 407 5460

DRAWING No :- GS-P-05	REVISION :-
---------------------------------	-------------

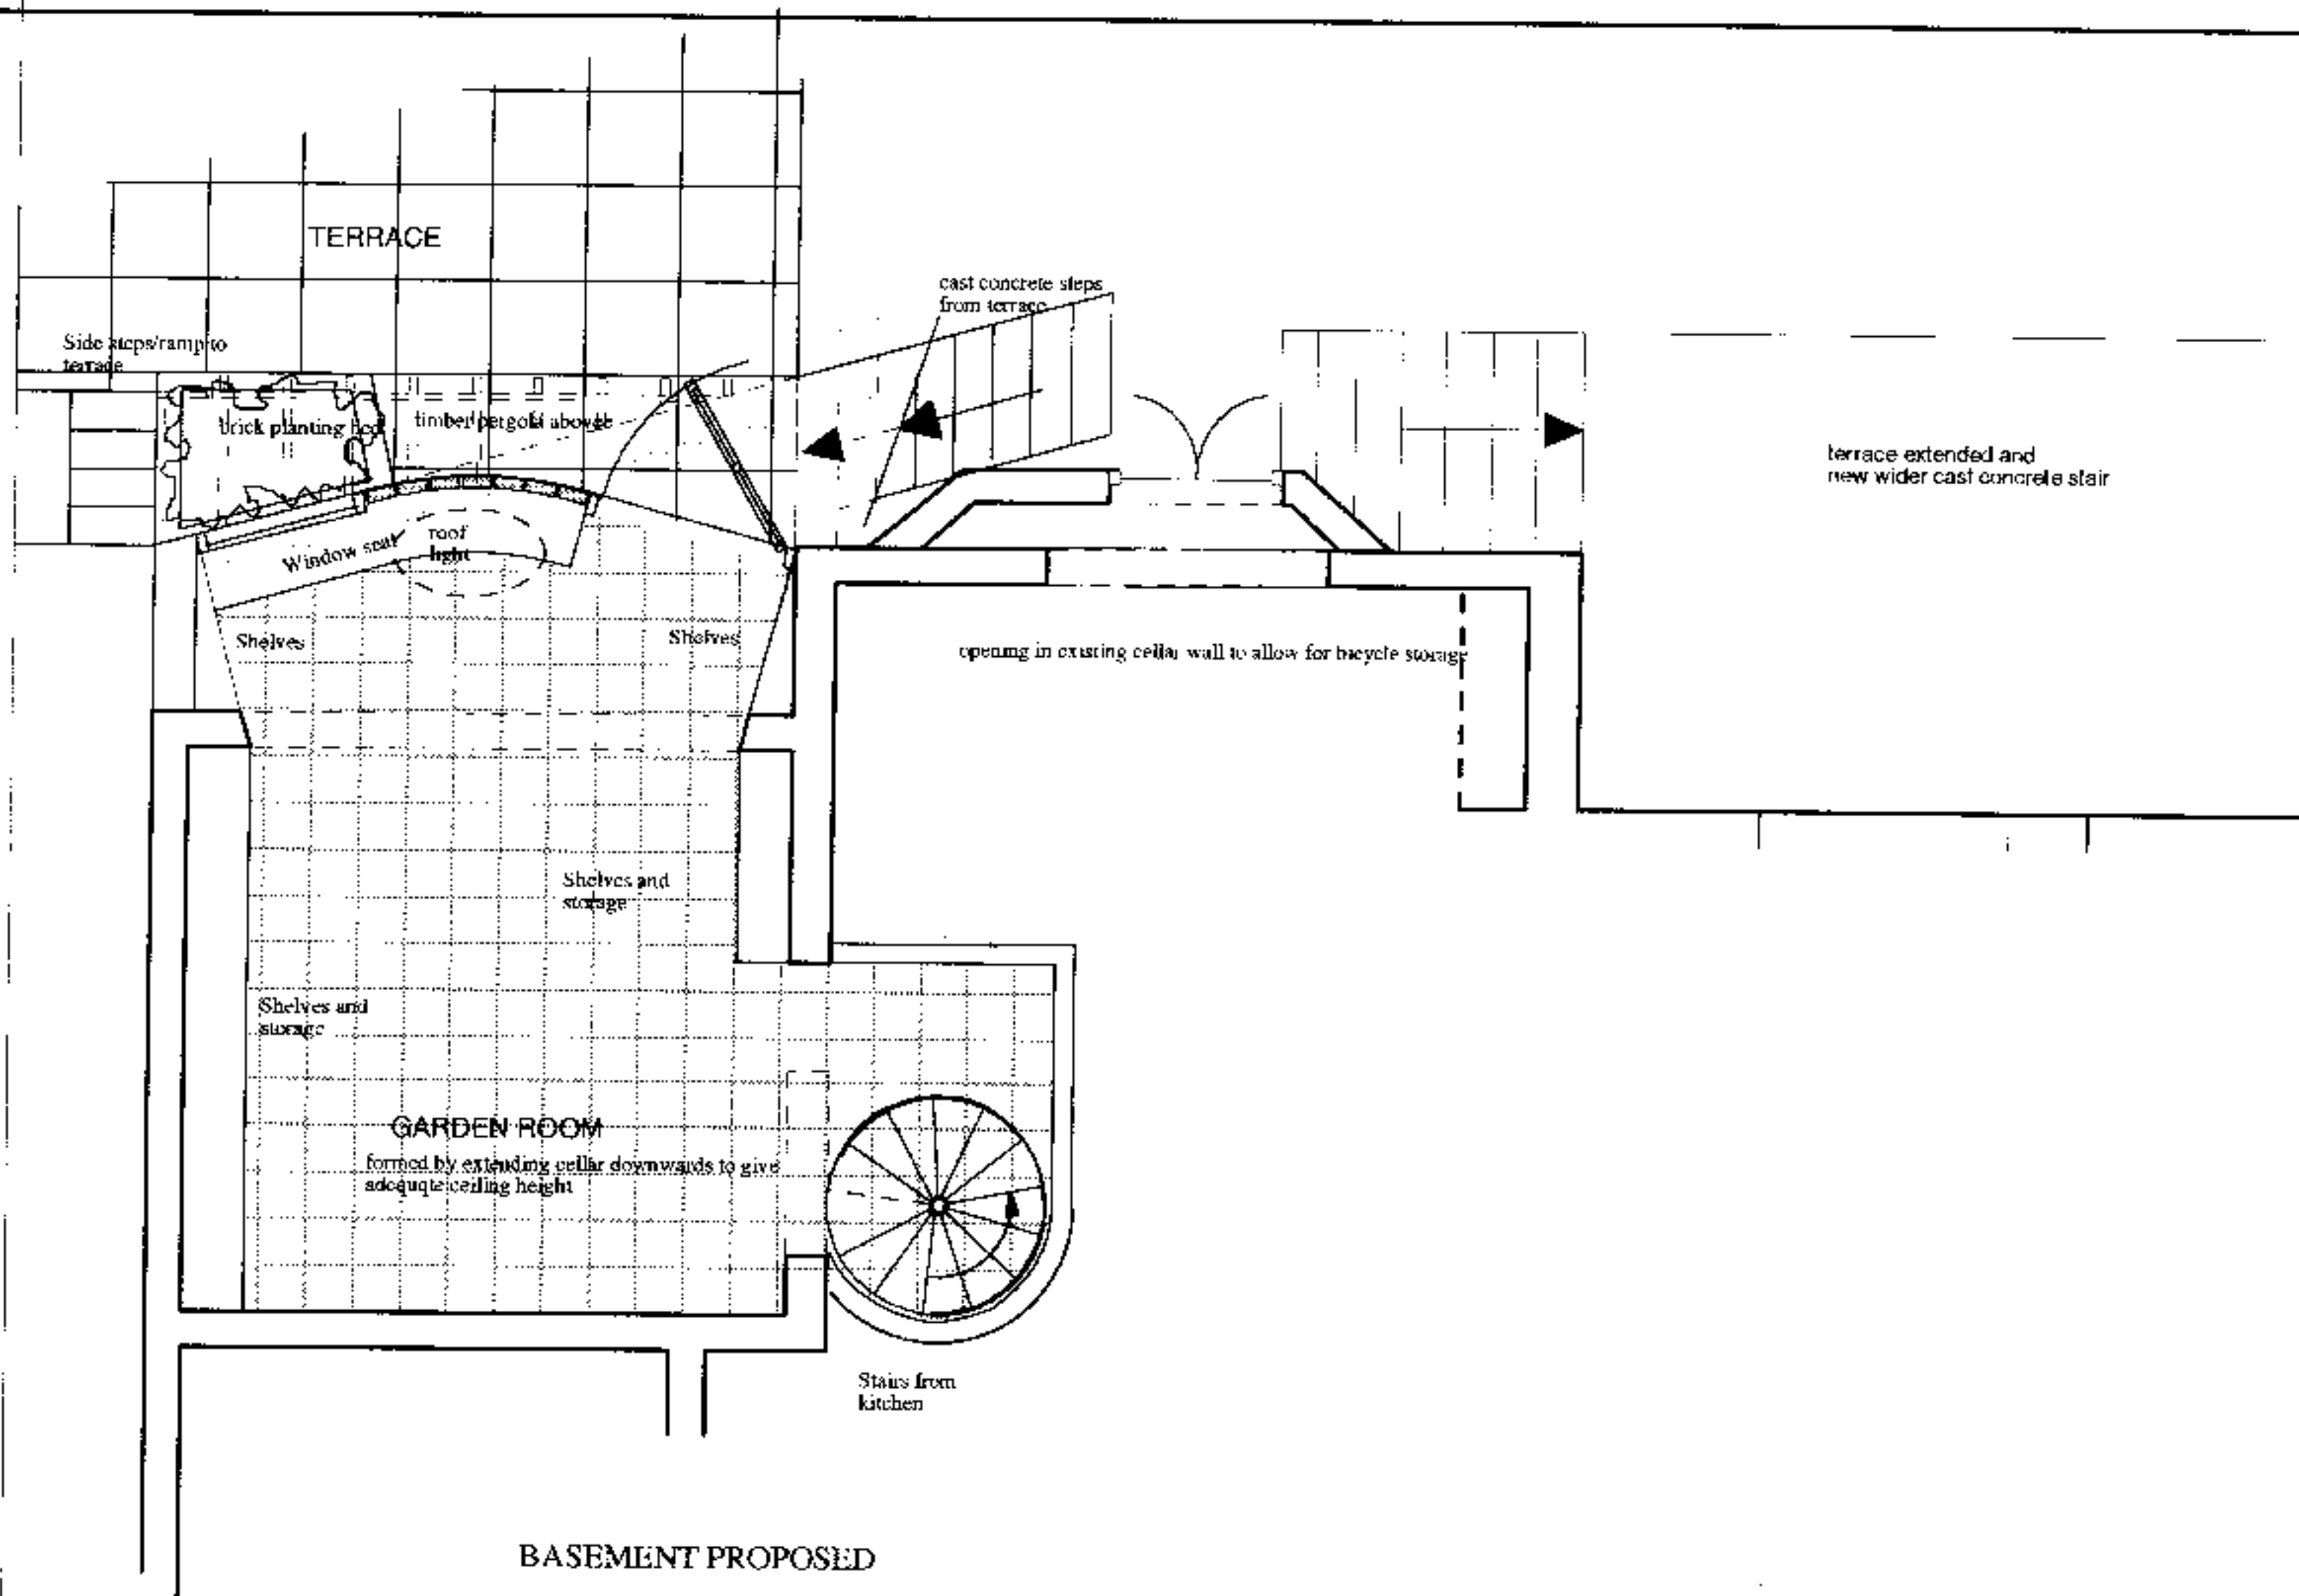

REV	AMENDMENT	DATE
-----	-----------	------

UNIT

GEORGIA SLOWE

PROJECT :-

6 Hollycroft Ave
London NW3

DRAWING.-

BASEMENT PLAN
-PROPOSED

SCALE: 1:50 @ A3

DATE .
30/10/
2000

	DRAWN.
	RC

DRANSFIELD
OWENS
DE SILVA



DRAWING No.
GS-P-4

	REVISION
--	----------

