




EXISTING LOWER GROUND FLOOR PLAN

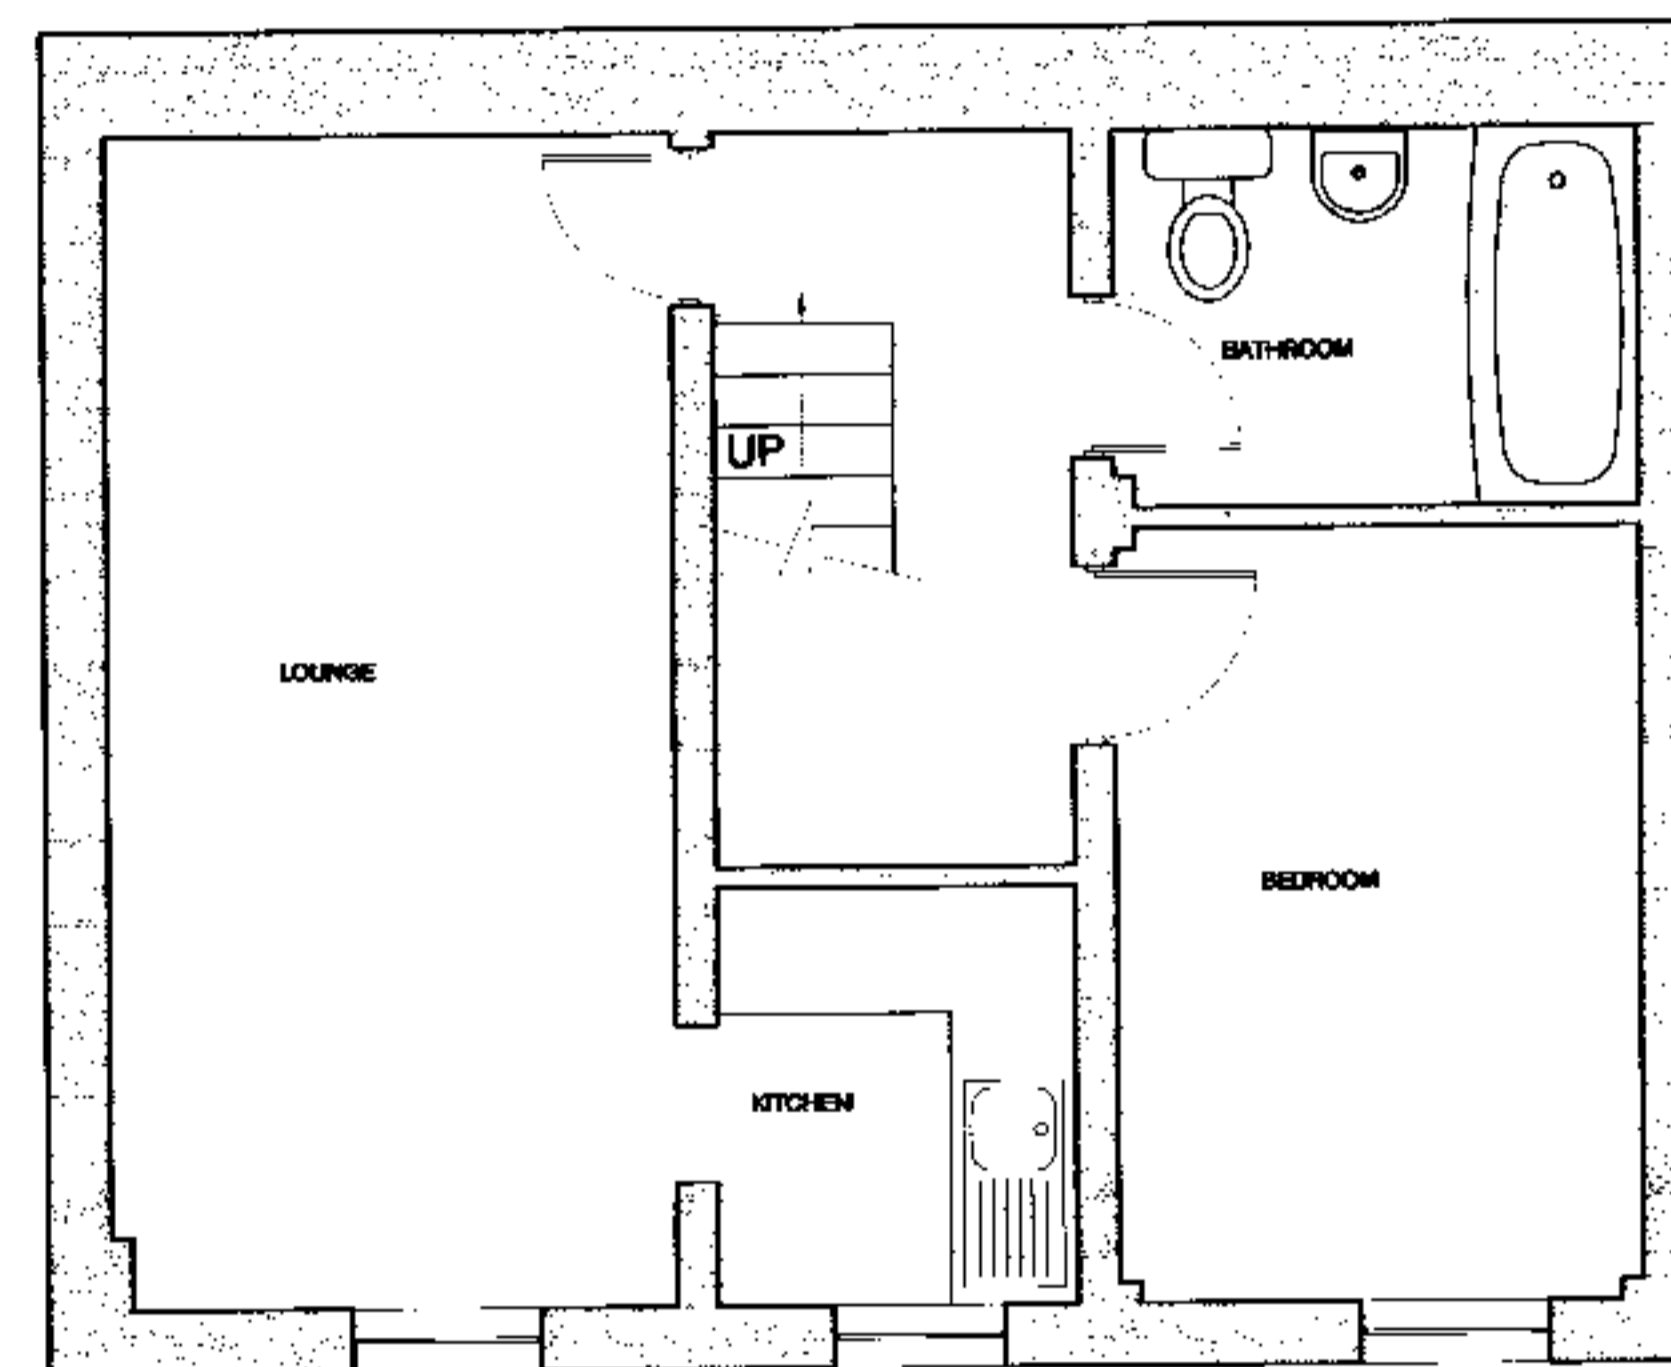


EXISTING FIRST FLOOR PLAN

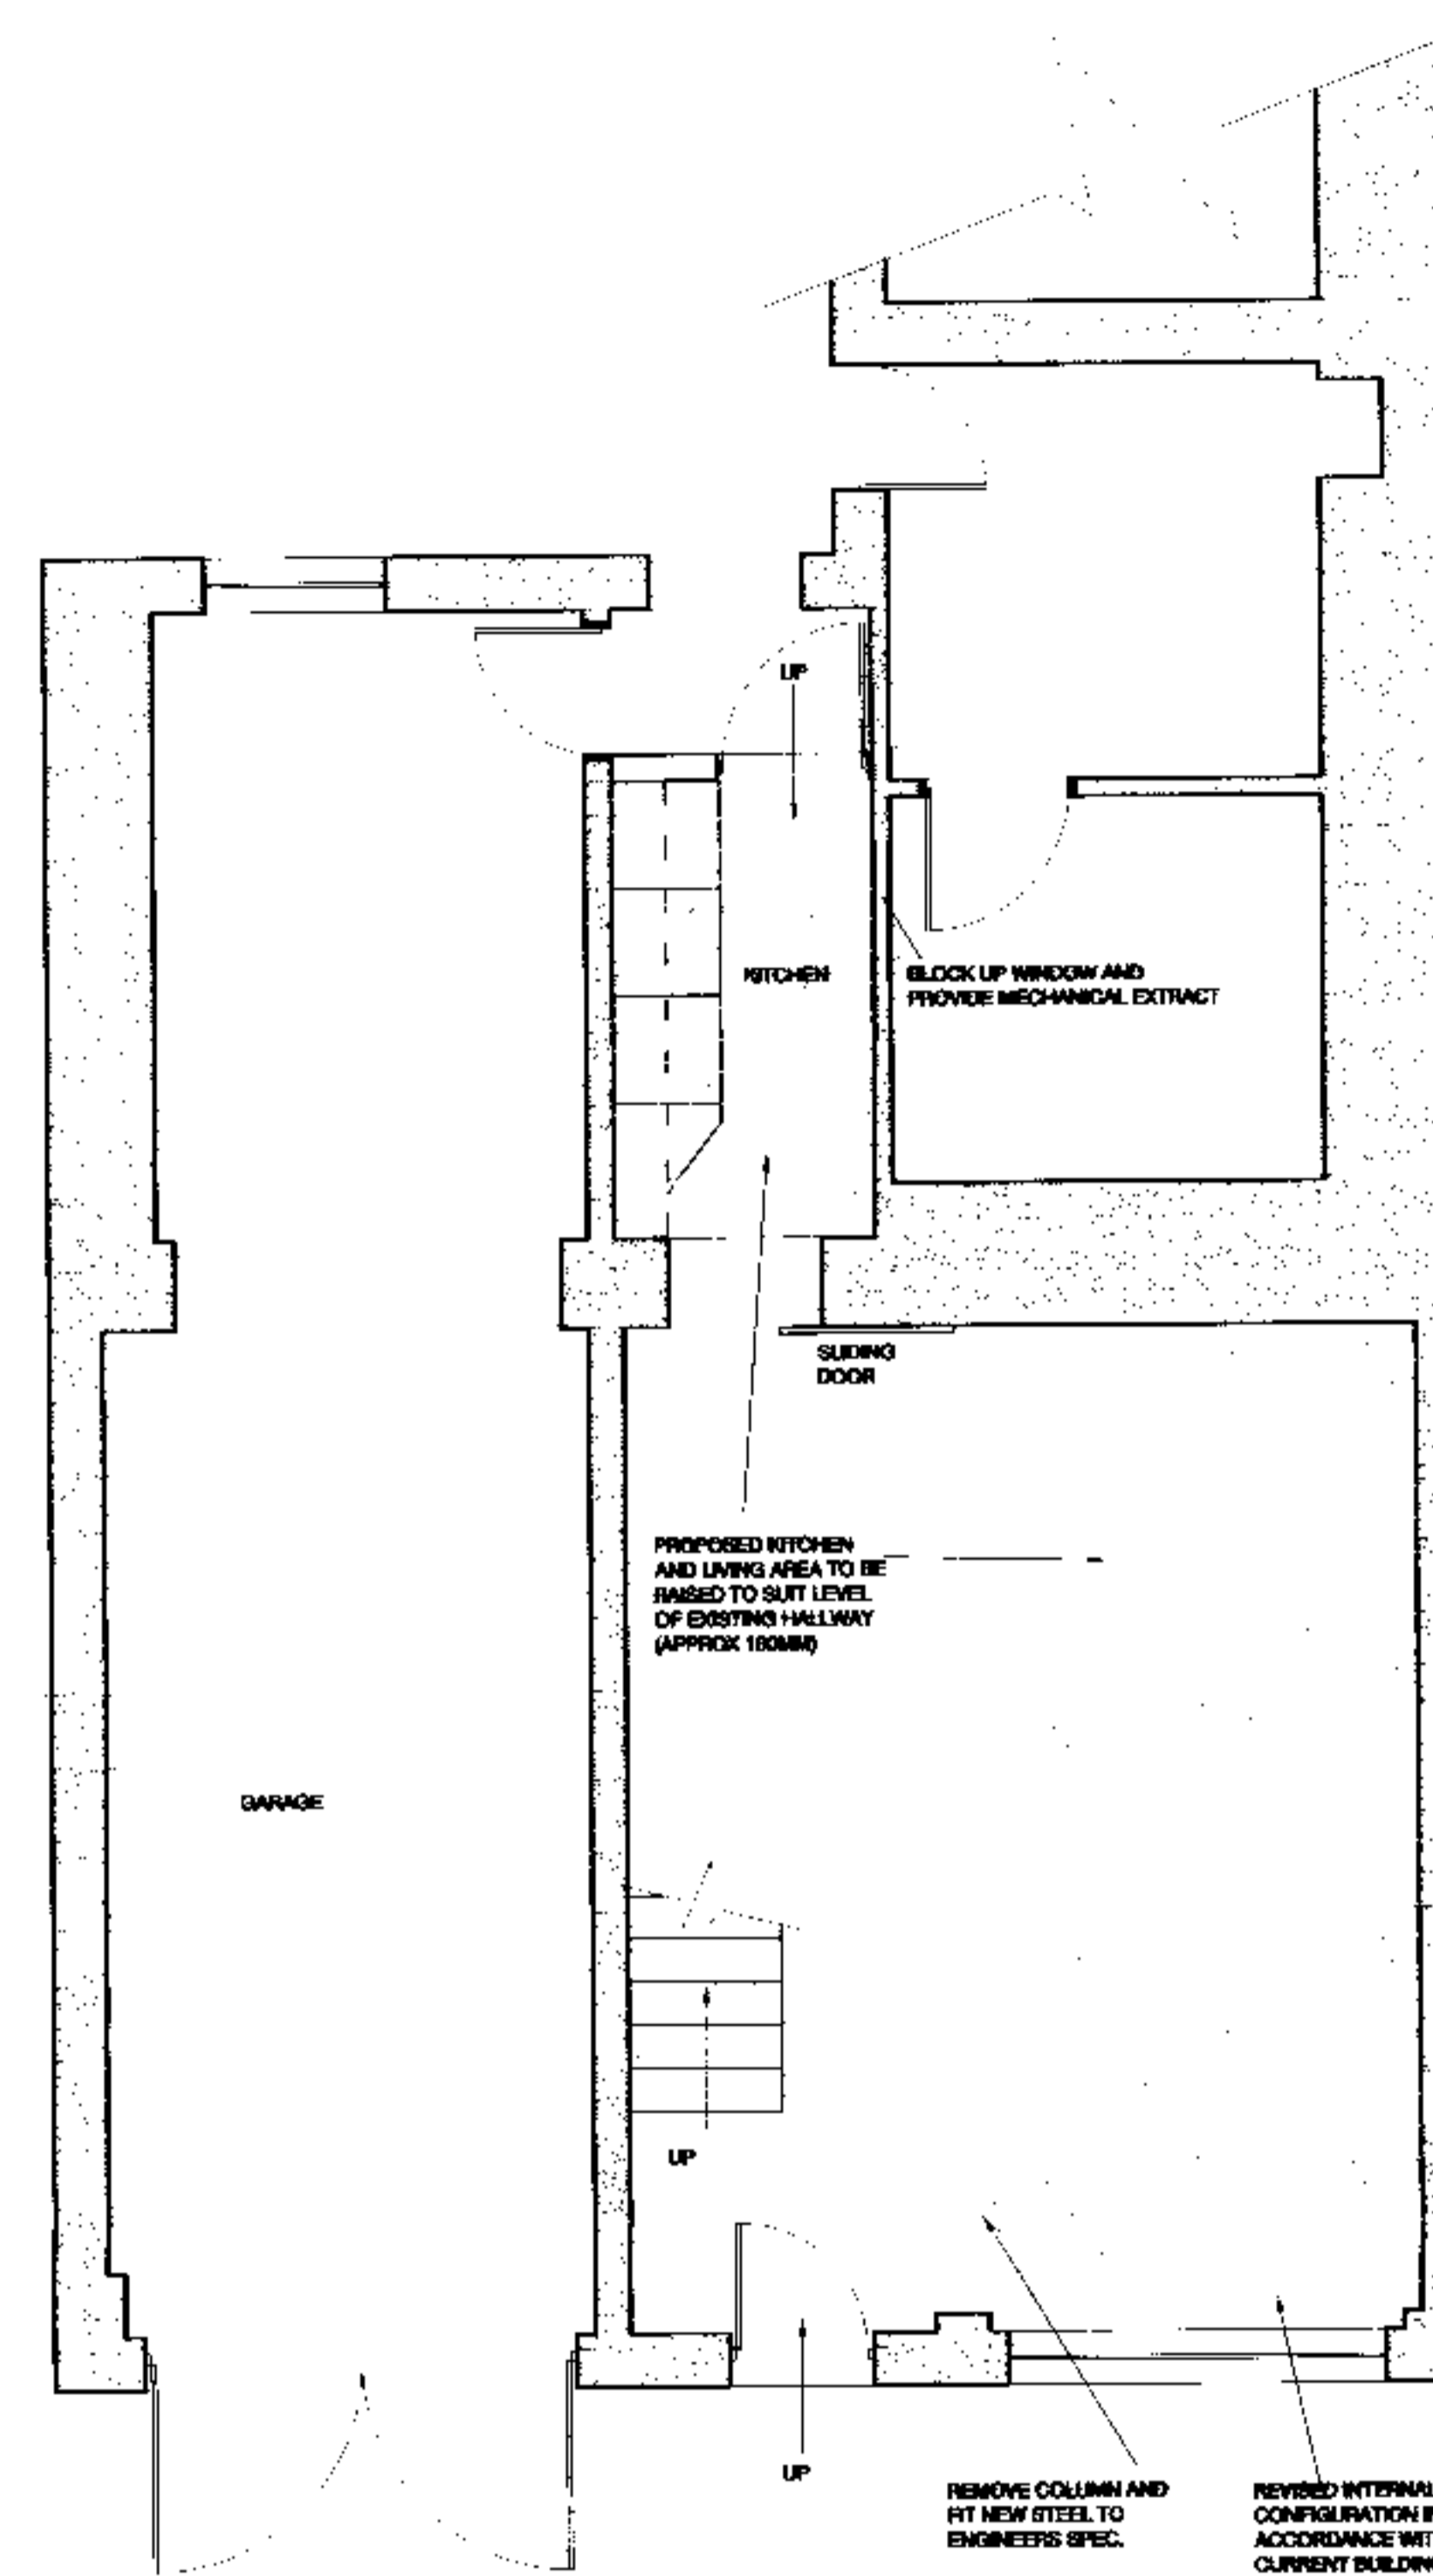

PROPOSED LOWER GROUND FLOOR PLAN

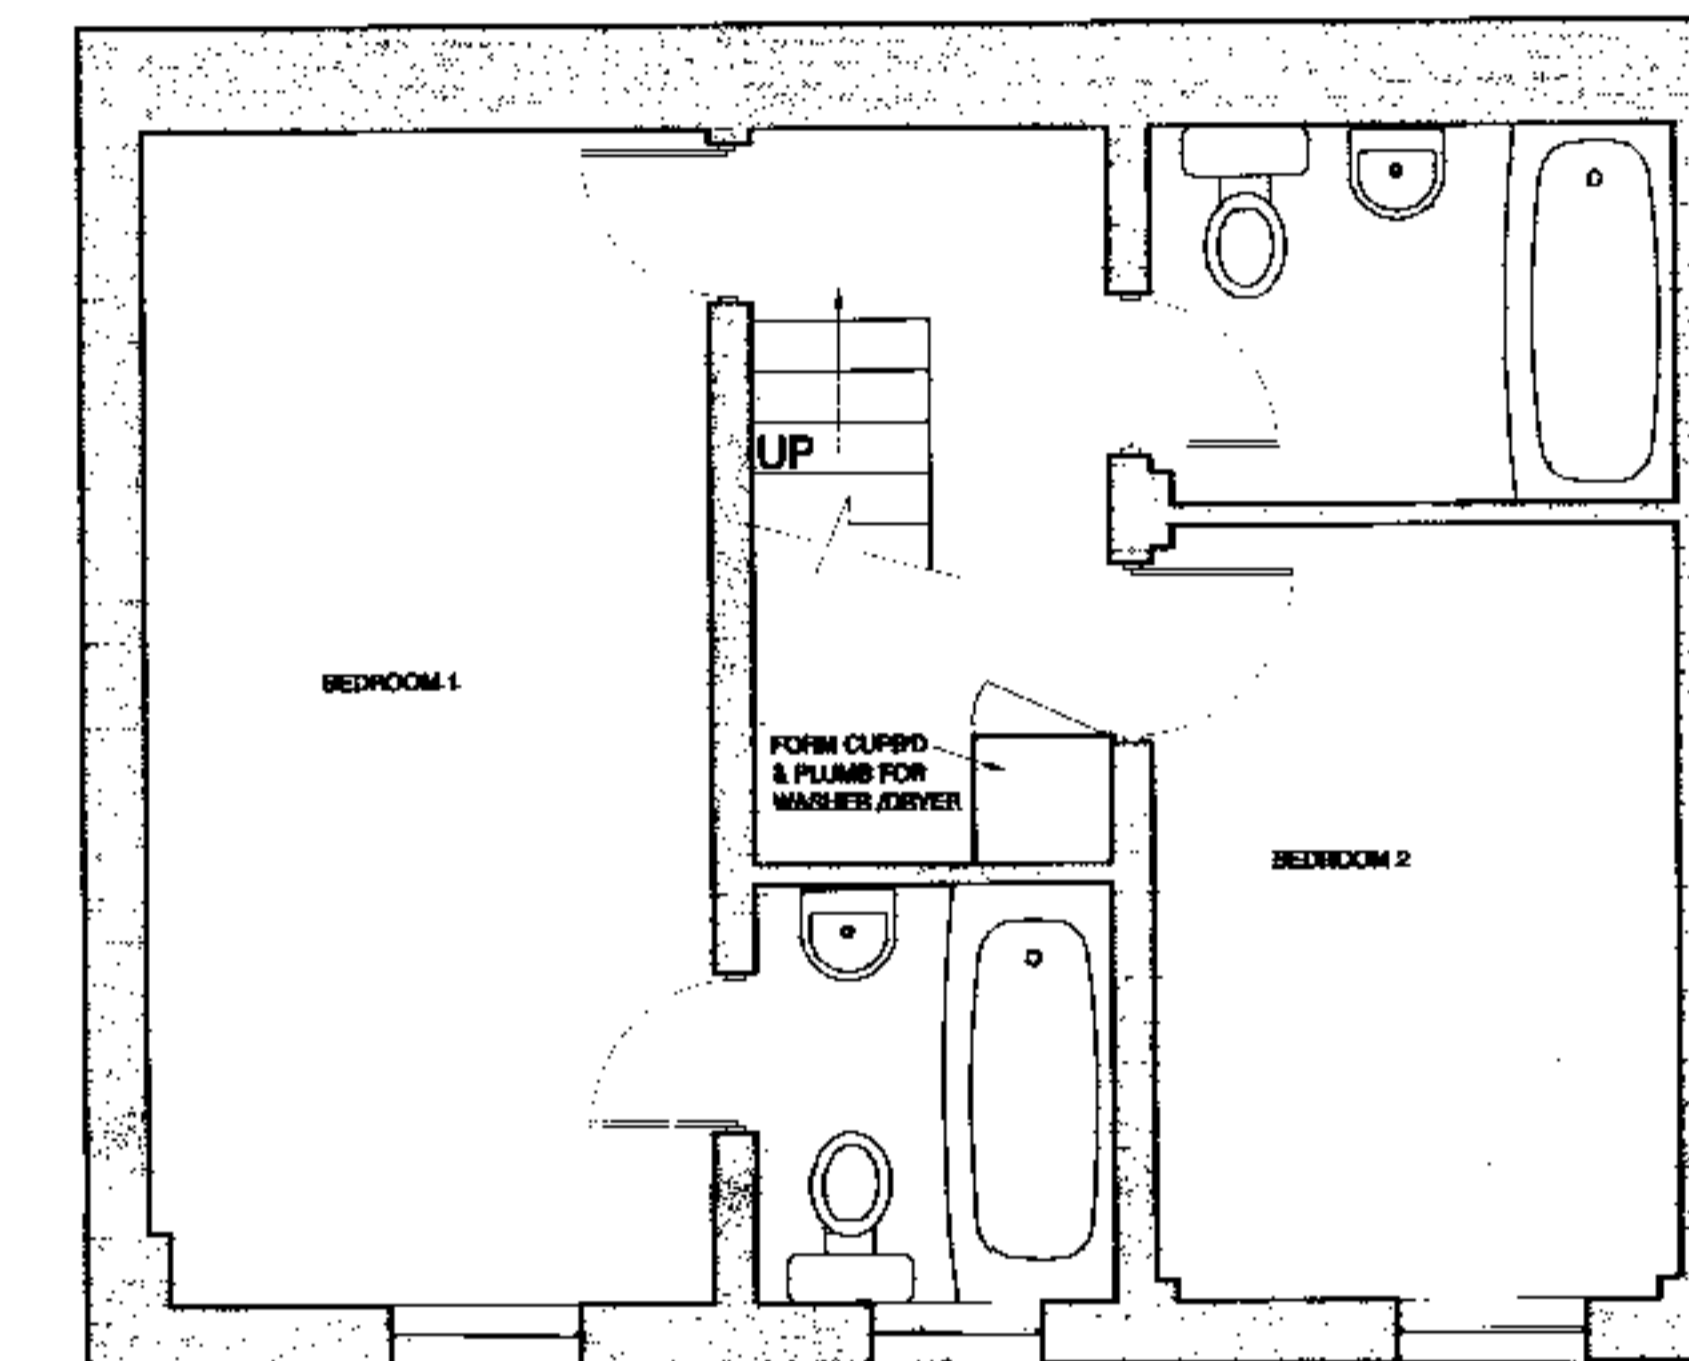

PROPOSED FIRST FLOOR PLAN

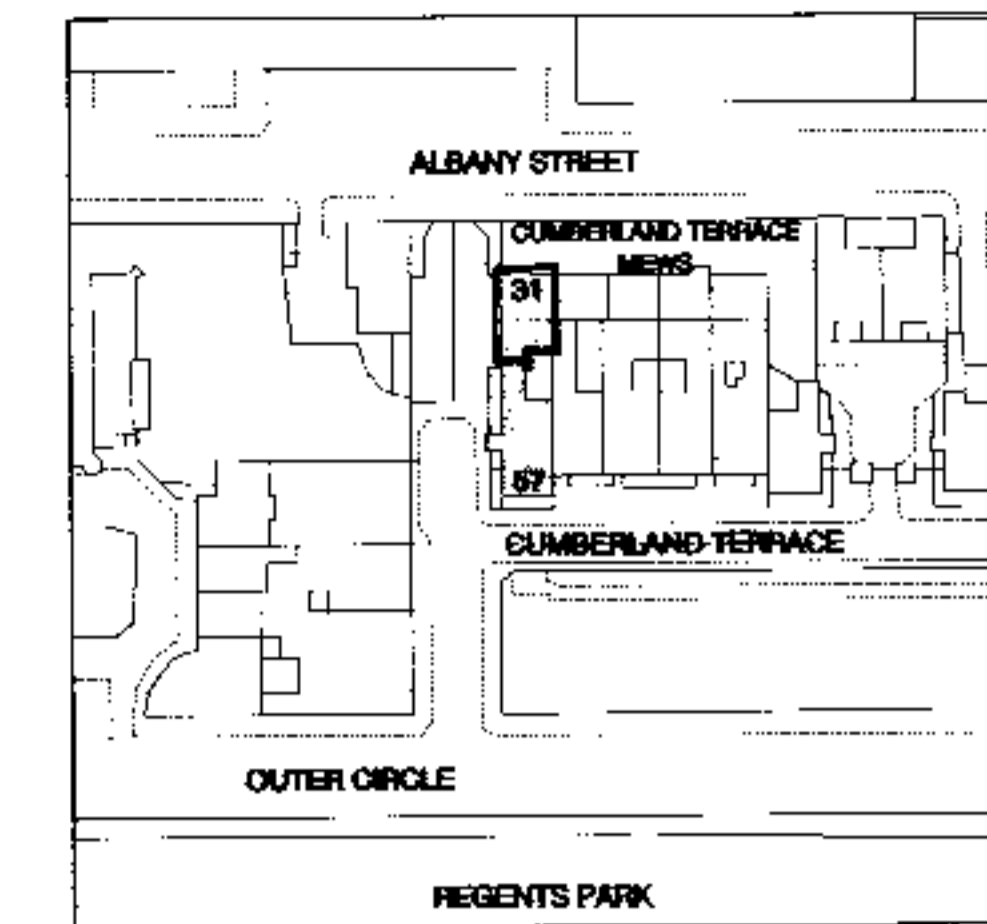

LOCATION PLAN NTS

General notes:

PSX0004875  
 11/00

C	AMENDMENTS TO GENERAL LAYOUT & ELEVATIONS	28.6.00
B	AMENDMENTS TO LOCATION PLAN	01.11.99
A	AMENDMENTS TO GENERAL LAYOUT & ELEVATIONS	18.10.99
Rev.	Description	Date



EXISTING ELEVATION 31 CUMBERLAND MEWS



PROPOSED ELEVATION 31 CUMBERLAND MEWS



**CLIVE BLASS**  
 DESIGN CONSULTANTS  
 UNIT 2 CORNWALL WORKS  
 CORNWALL AVENUE  
 LONDON, N3 1LD, ENGLAND  
 TEL: 4420 181 822 6005 FAX: 4420181 922 5601

Client: P Simmonds  
 Title: Existing & Proposed Plans & Elevations  
 Project: 57 Cumberland Terrace & 31 Cumberland Terrace Mews London NW1  
 Scale: 1:50 Date: October 1999  
 Drawn: N.W DWG. No. 8077/02C

This drawing is the property of Clive Blass Design Consultants and is not to be copied, reproduced, retained or disclosed to any unauthorized person either wholly or in part without prior consent.  
 Do not scale from this drawing. Use of figured dimensions only. All figured dimensions to be checked on site prior to construction. All discrepancies, errors and omissions to be reported to the architect prior to construction. Layout and dimensions of existing building to be checked on site. If in doubt ask.

PSX0004875