


167 YORK WAY
REAR ELEVATION



REAR ELEVATION PROPOSED

167 YORK WAY REAR ELEVATION
N.7. SCALE DATE Dwg NO. REVISION
1-100 25/07/00 999/101/07


 Yurky Cross Chartered Architects
167a York Way London N7 5LN Telephone 0171-267-0481

PEX0000552



REAR ELEVATION EXISTING

167 YORK WAY REAR ELEVATION
N.7. SCALE DATE Dwg NO. REVISION
1-100 25/07/00 999/101/06


 Yurky Cross Chartered Architects
167a York Way London N7 5LN Telephone 0171-267-0481

PEX0000552




FRONT ELEVATION AS EXISTING


167 YORK WAY FRONT ELEVATION
N.7. SCALE DATE Dwg NO. REVISION
1-100 25/07/00 999/101/08

 Yurky Cross Chartered Architects
167a York Way London N7 5LN Telephone 0171-267-0481

PEX0000552

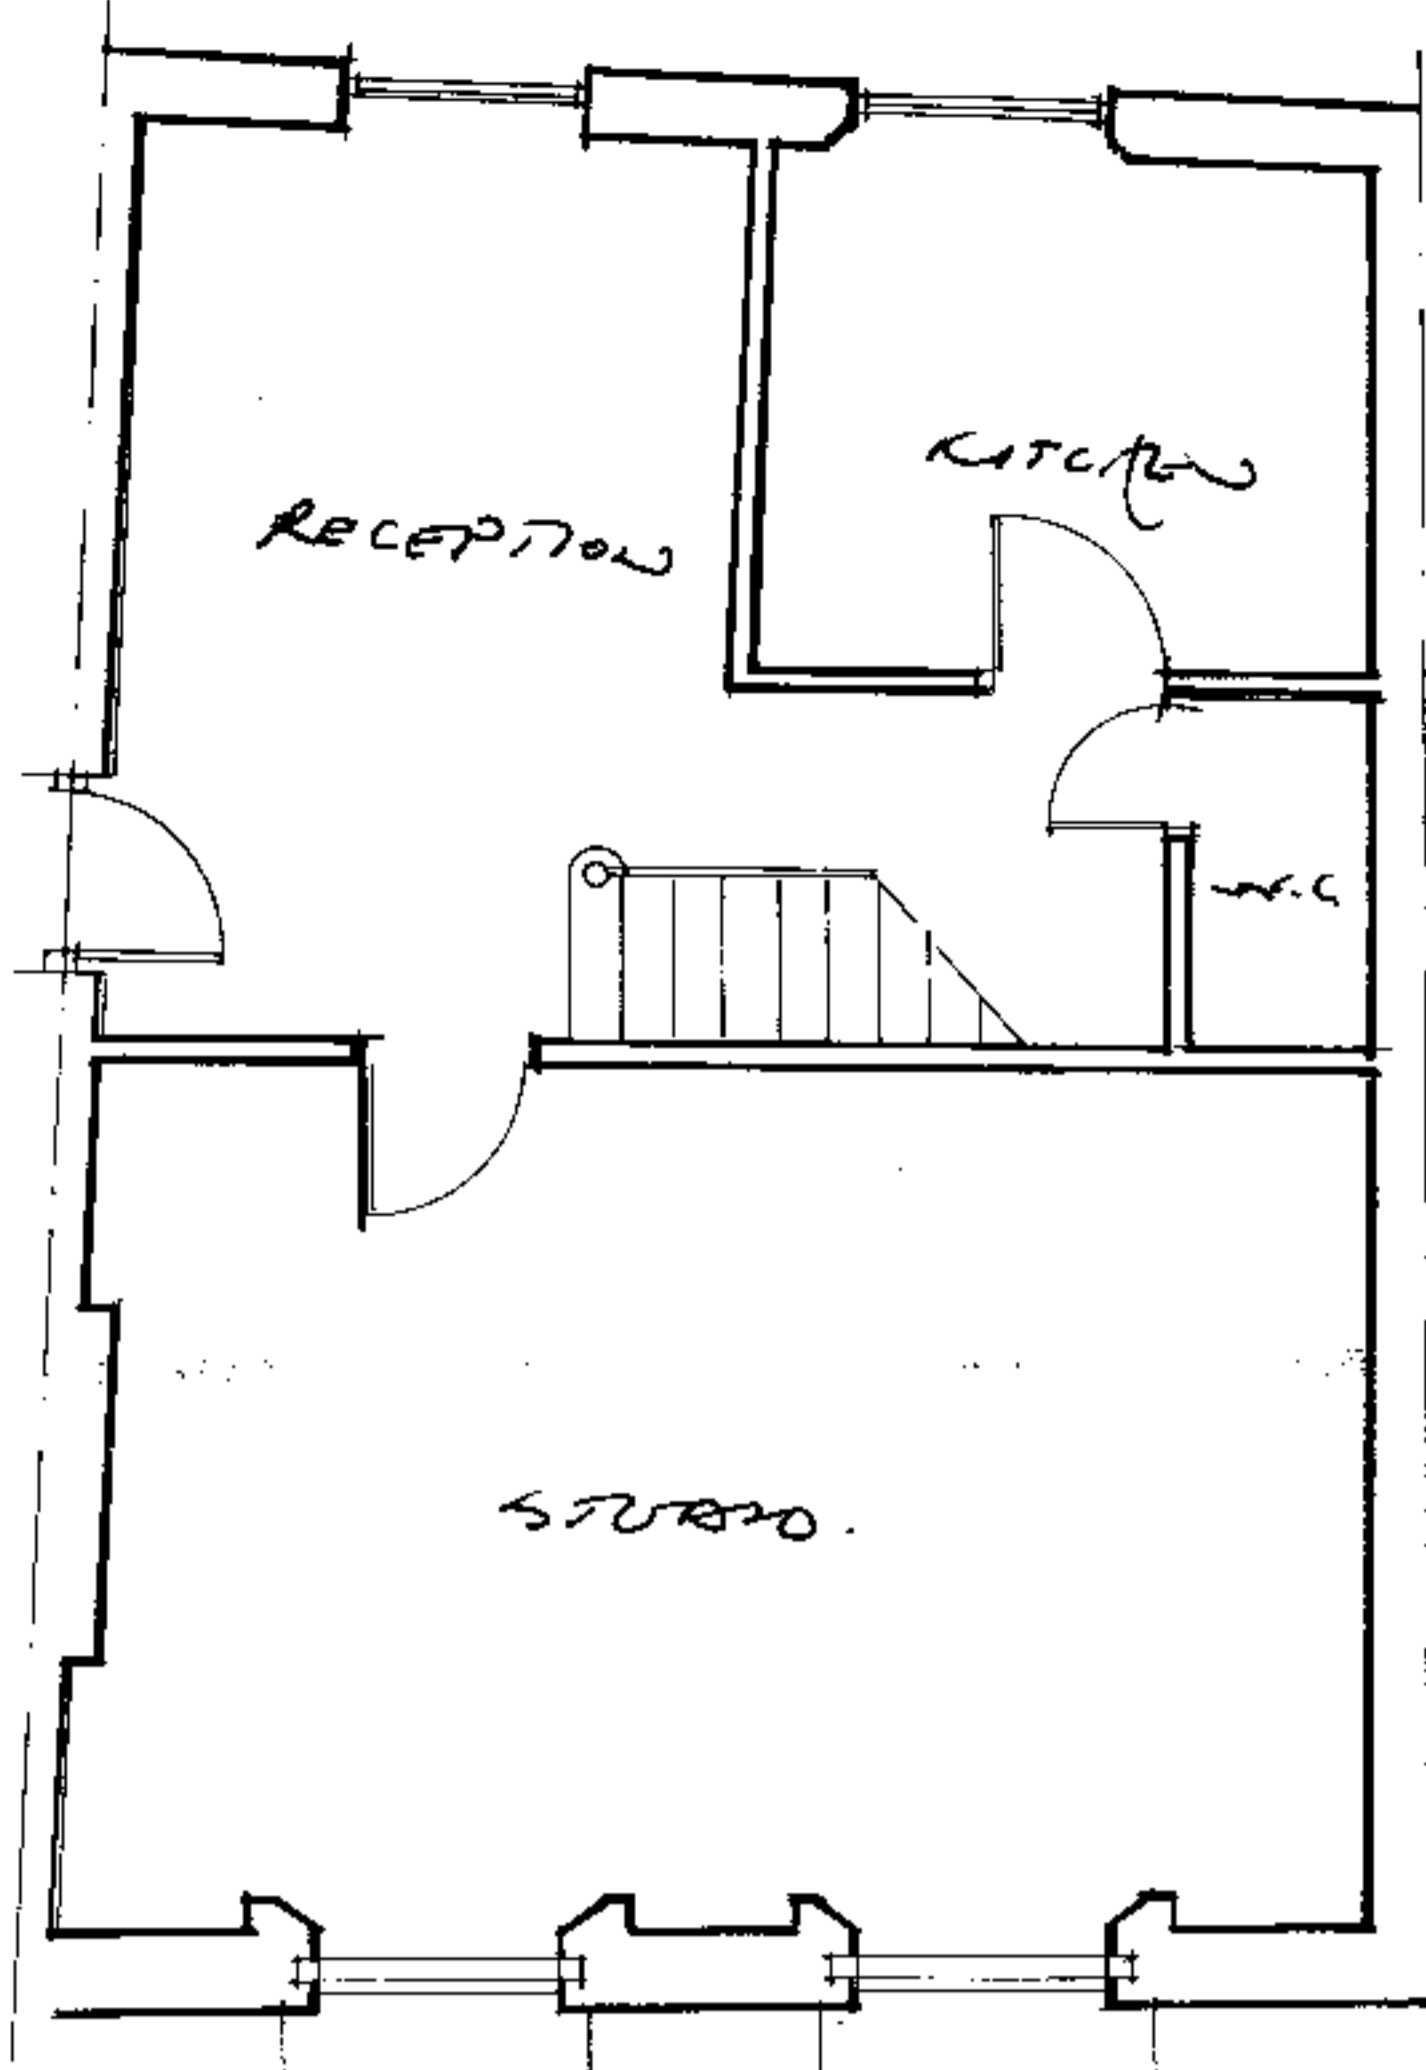

FIRST FLOOR.

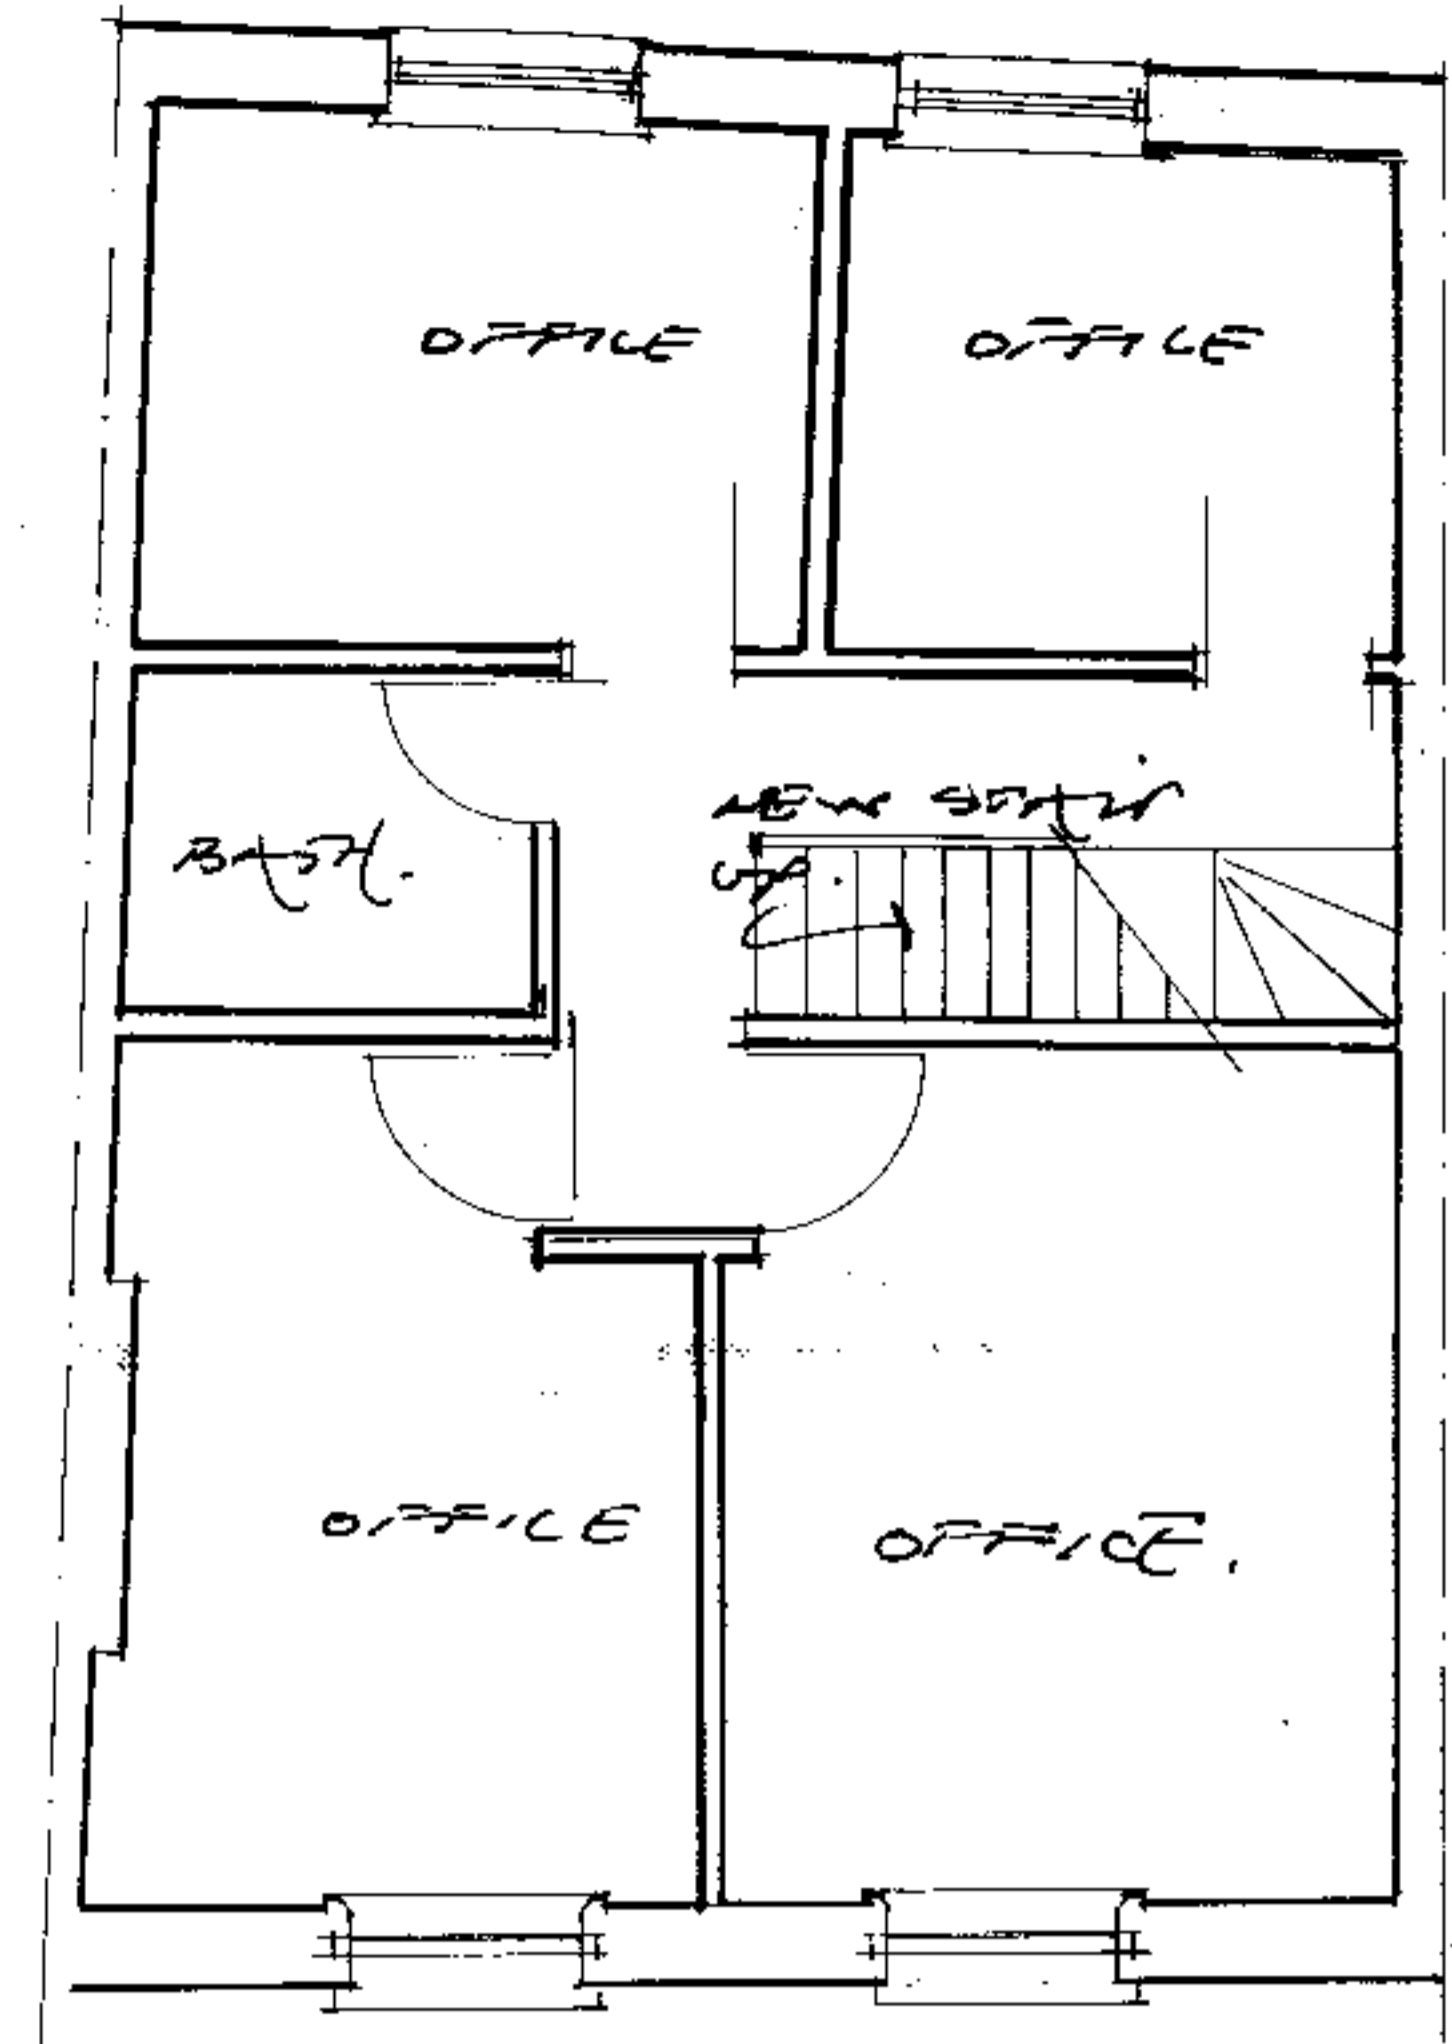

2ND FLOOR.

PEX0000552

167 York Way ROOF PLANS.
N.7.

SCALE	DATE	SIGN	REVISION
1:50	20/09/02	YGC	99/101/02

Yurky Cross Chartered Architects
167a York Way London N7 9LN Telephone 0171-267-0481

SLATE MANAGED.
LEAD FLASHING.
2ND SW STAIR
WINDOWS.




FRONT ELEVATION PROPOSED.

167 York Way ROOF PLANS.
N.7.


SCALE	DATE	SIGN	REVISION
1:100	20/09/02	YGC	99/101/09

Yurky Cross Chartered Architects
167a York Way London N7 9LN Telephone 0171-267-0481

PEX0000552

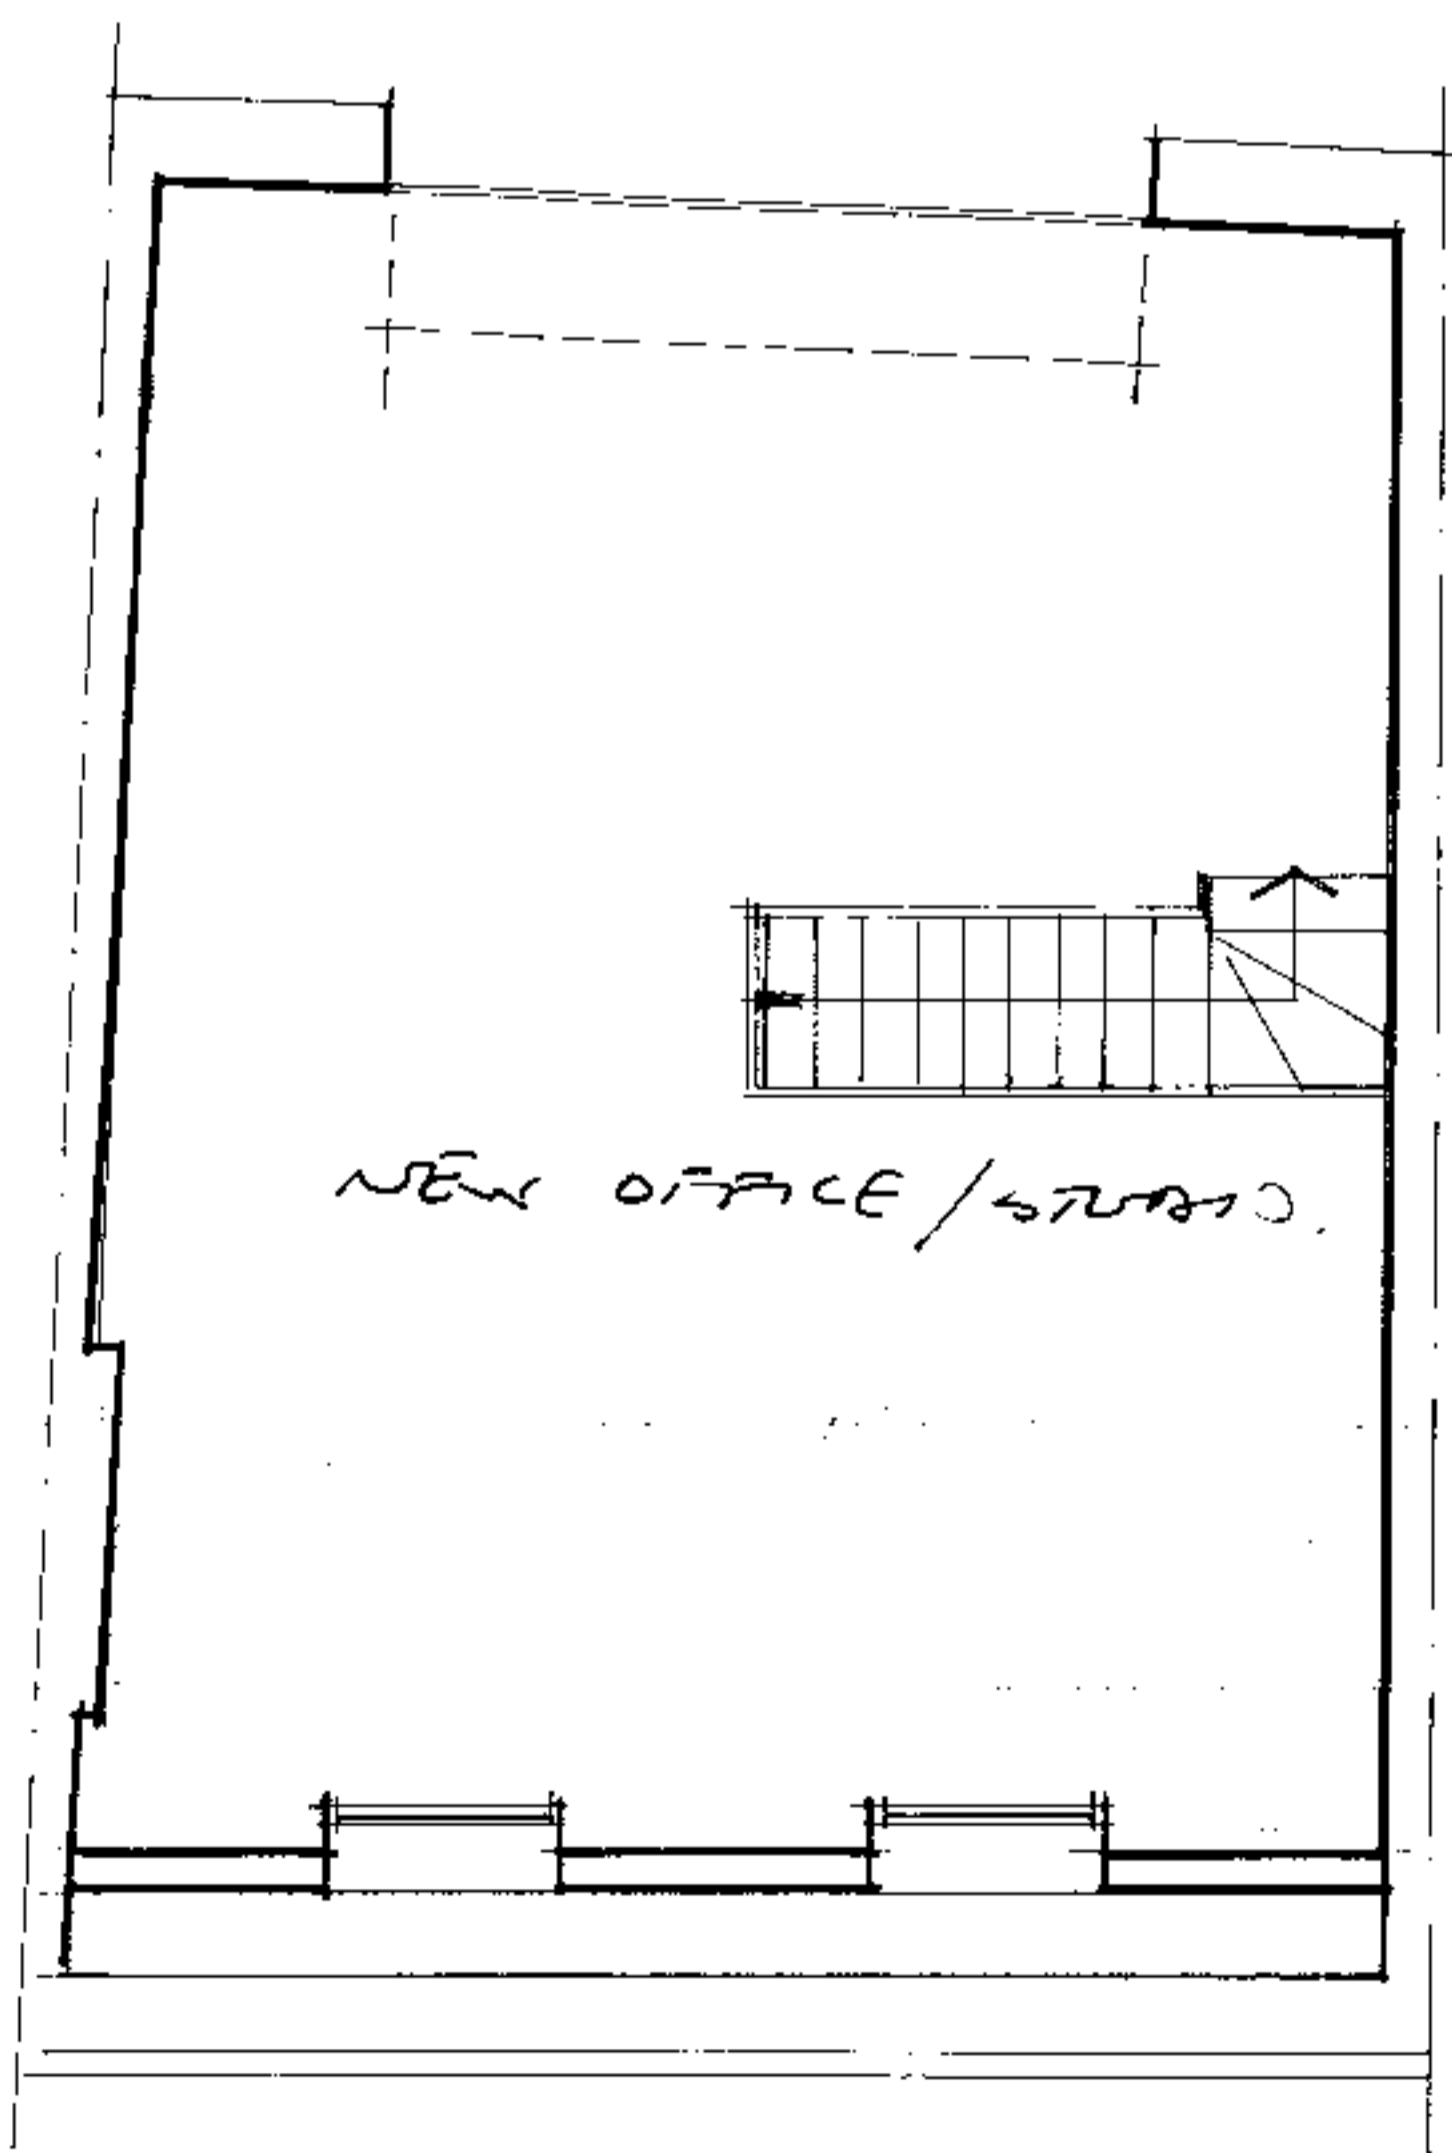

NEW 3RD FLOOR.

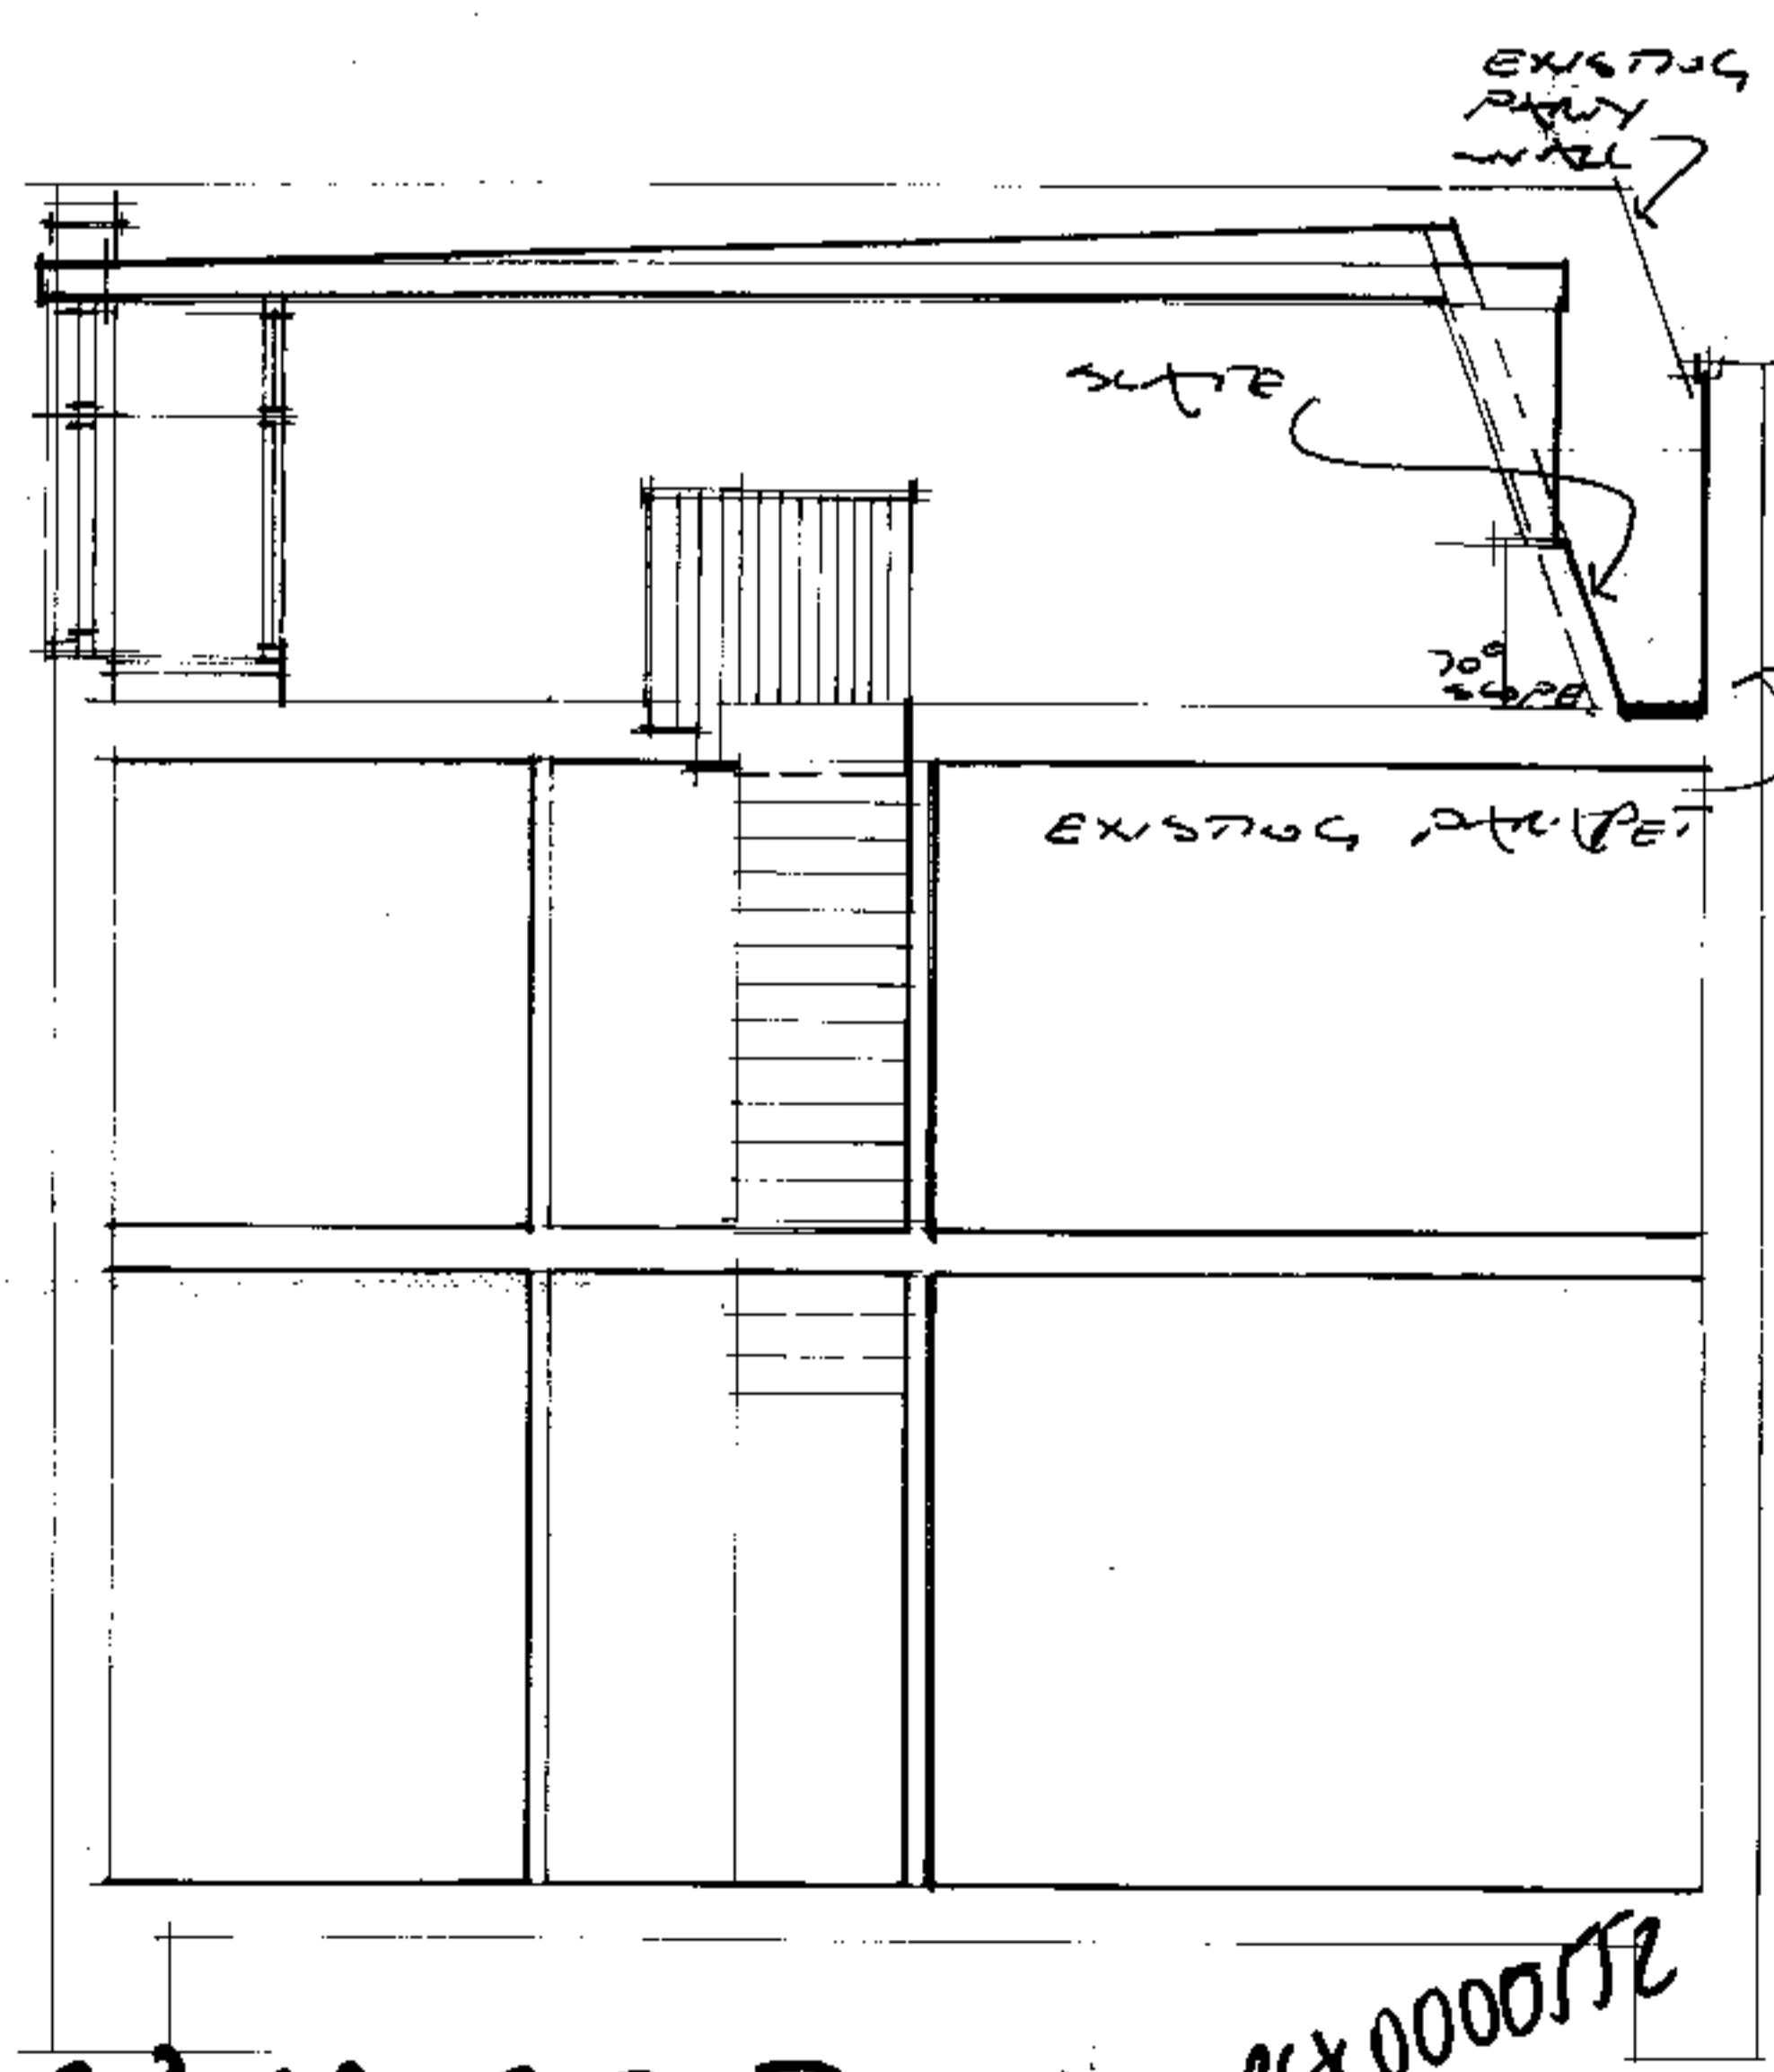

CROSS SECTION. PEX0000552

167 York Way ROOF PLANS.
N.7.

SCALE	DATE	SIGN	REVISION
1:50	20/09/02	YGC	99/101/03

Yurky Cross Chartered Architects
167a York Way London N7 9LN Telephone 0171-267-0481