




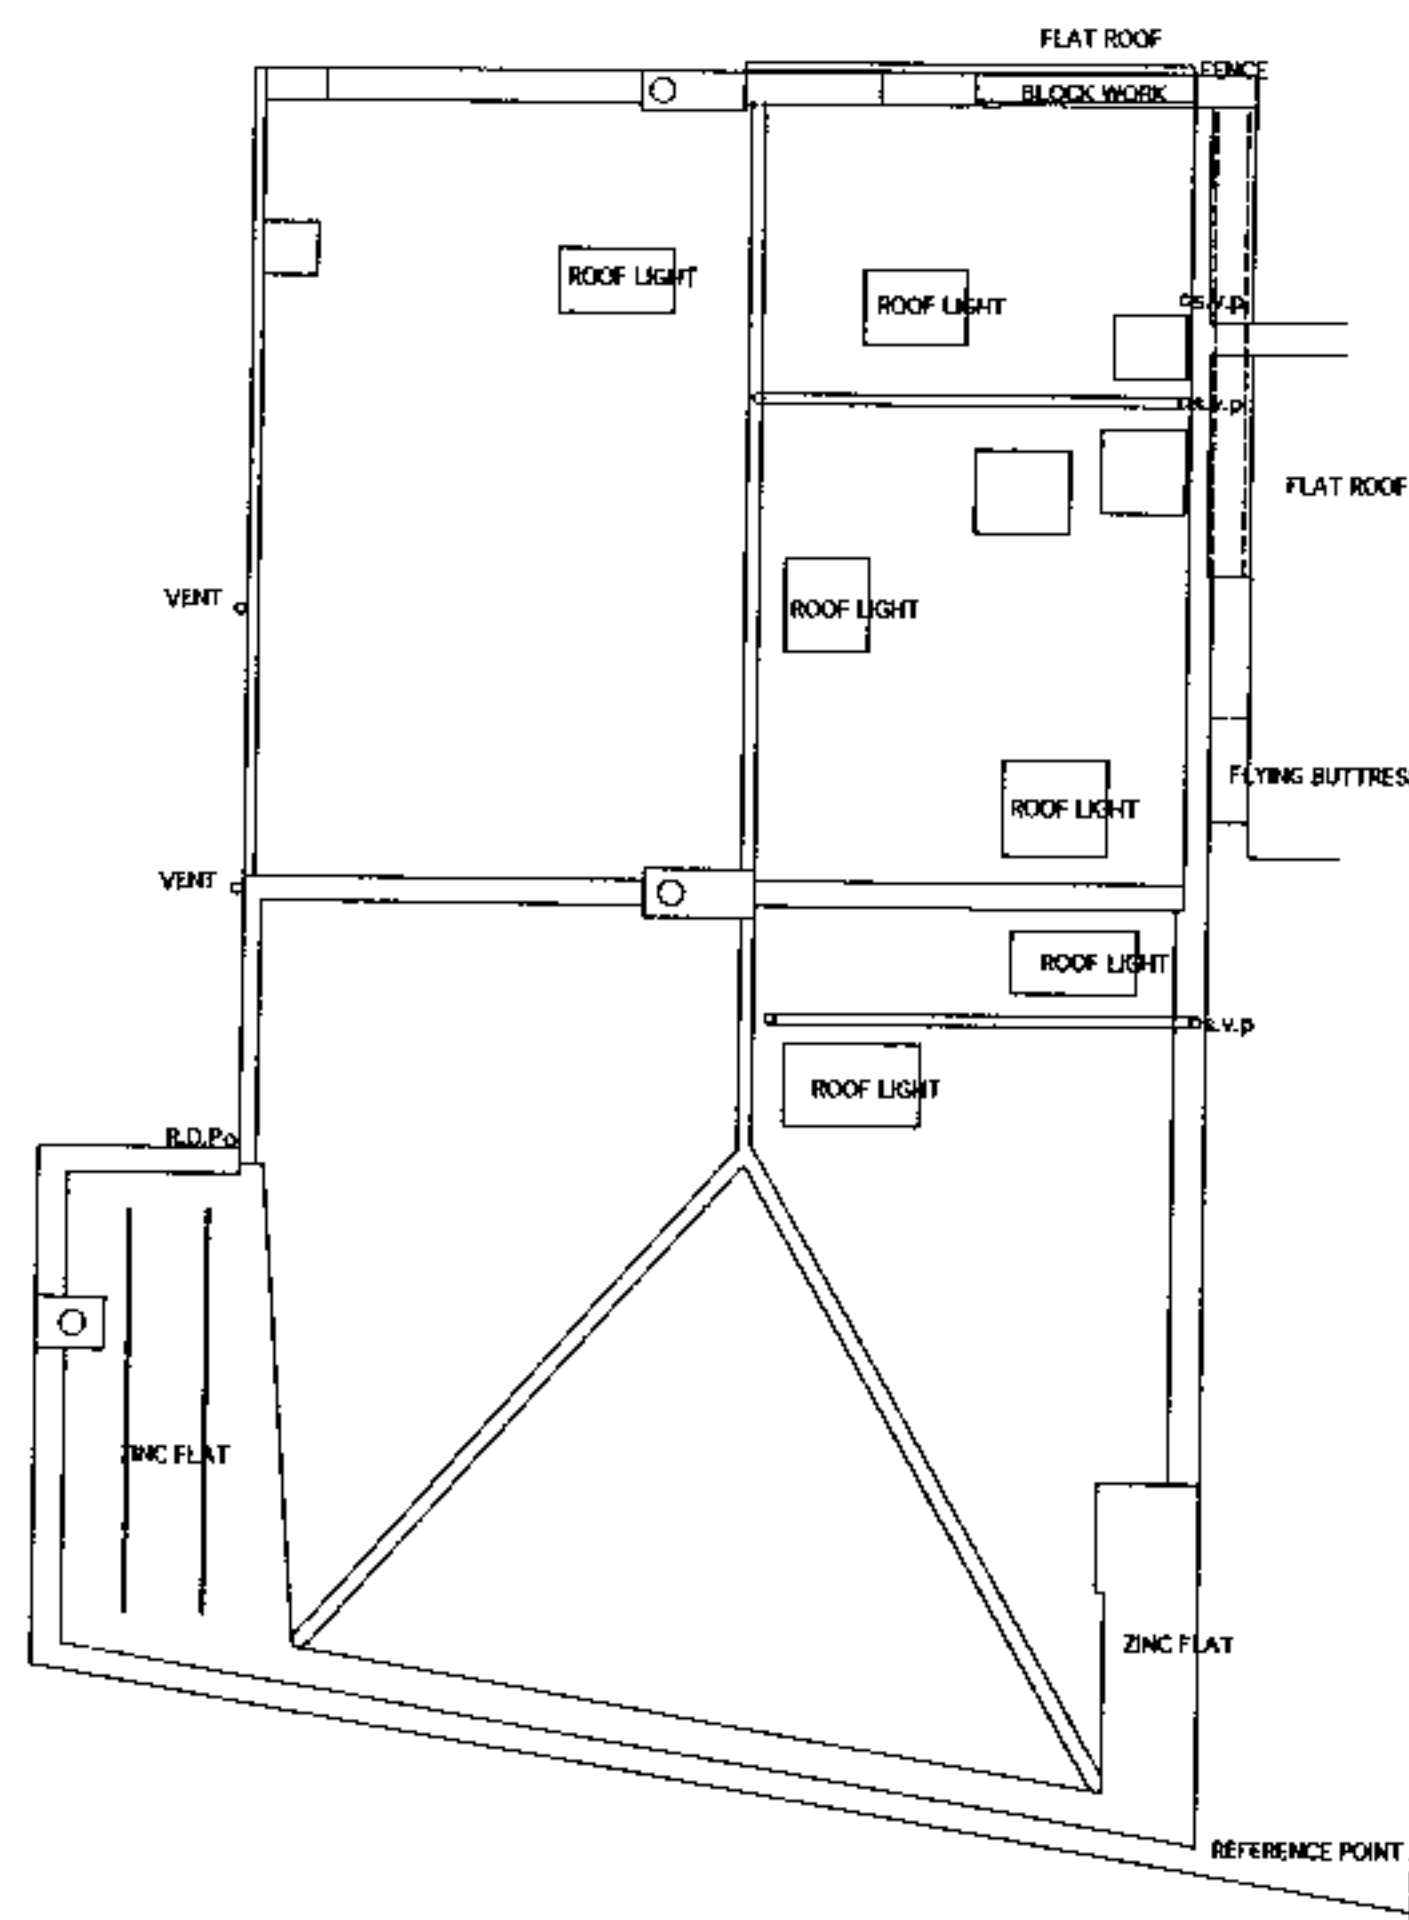


ROOF PLAN

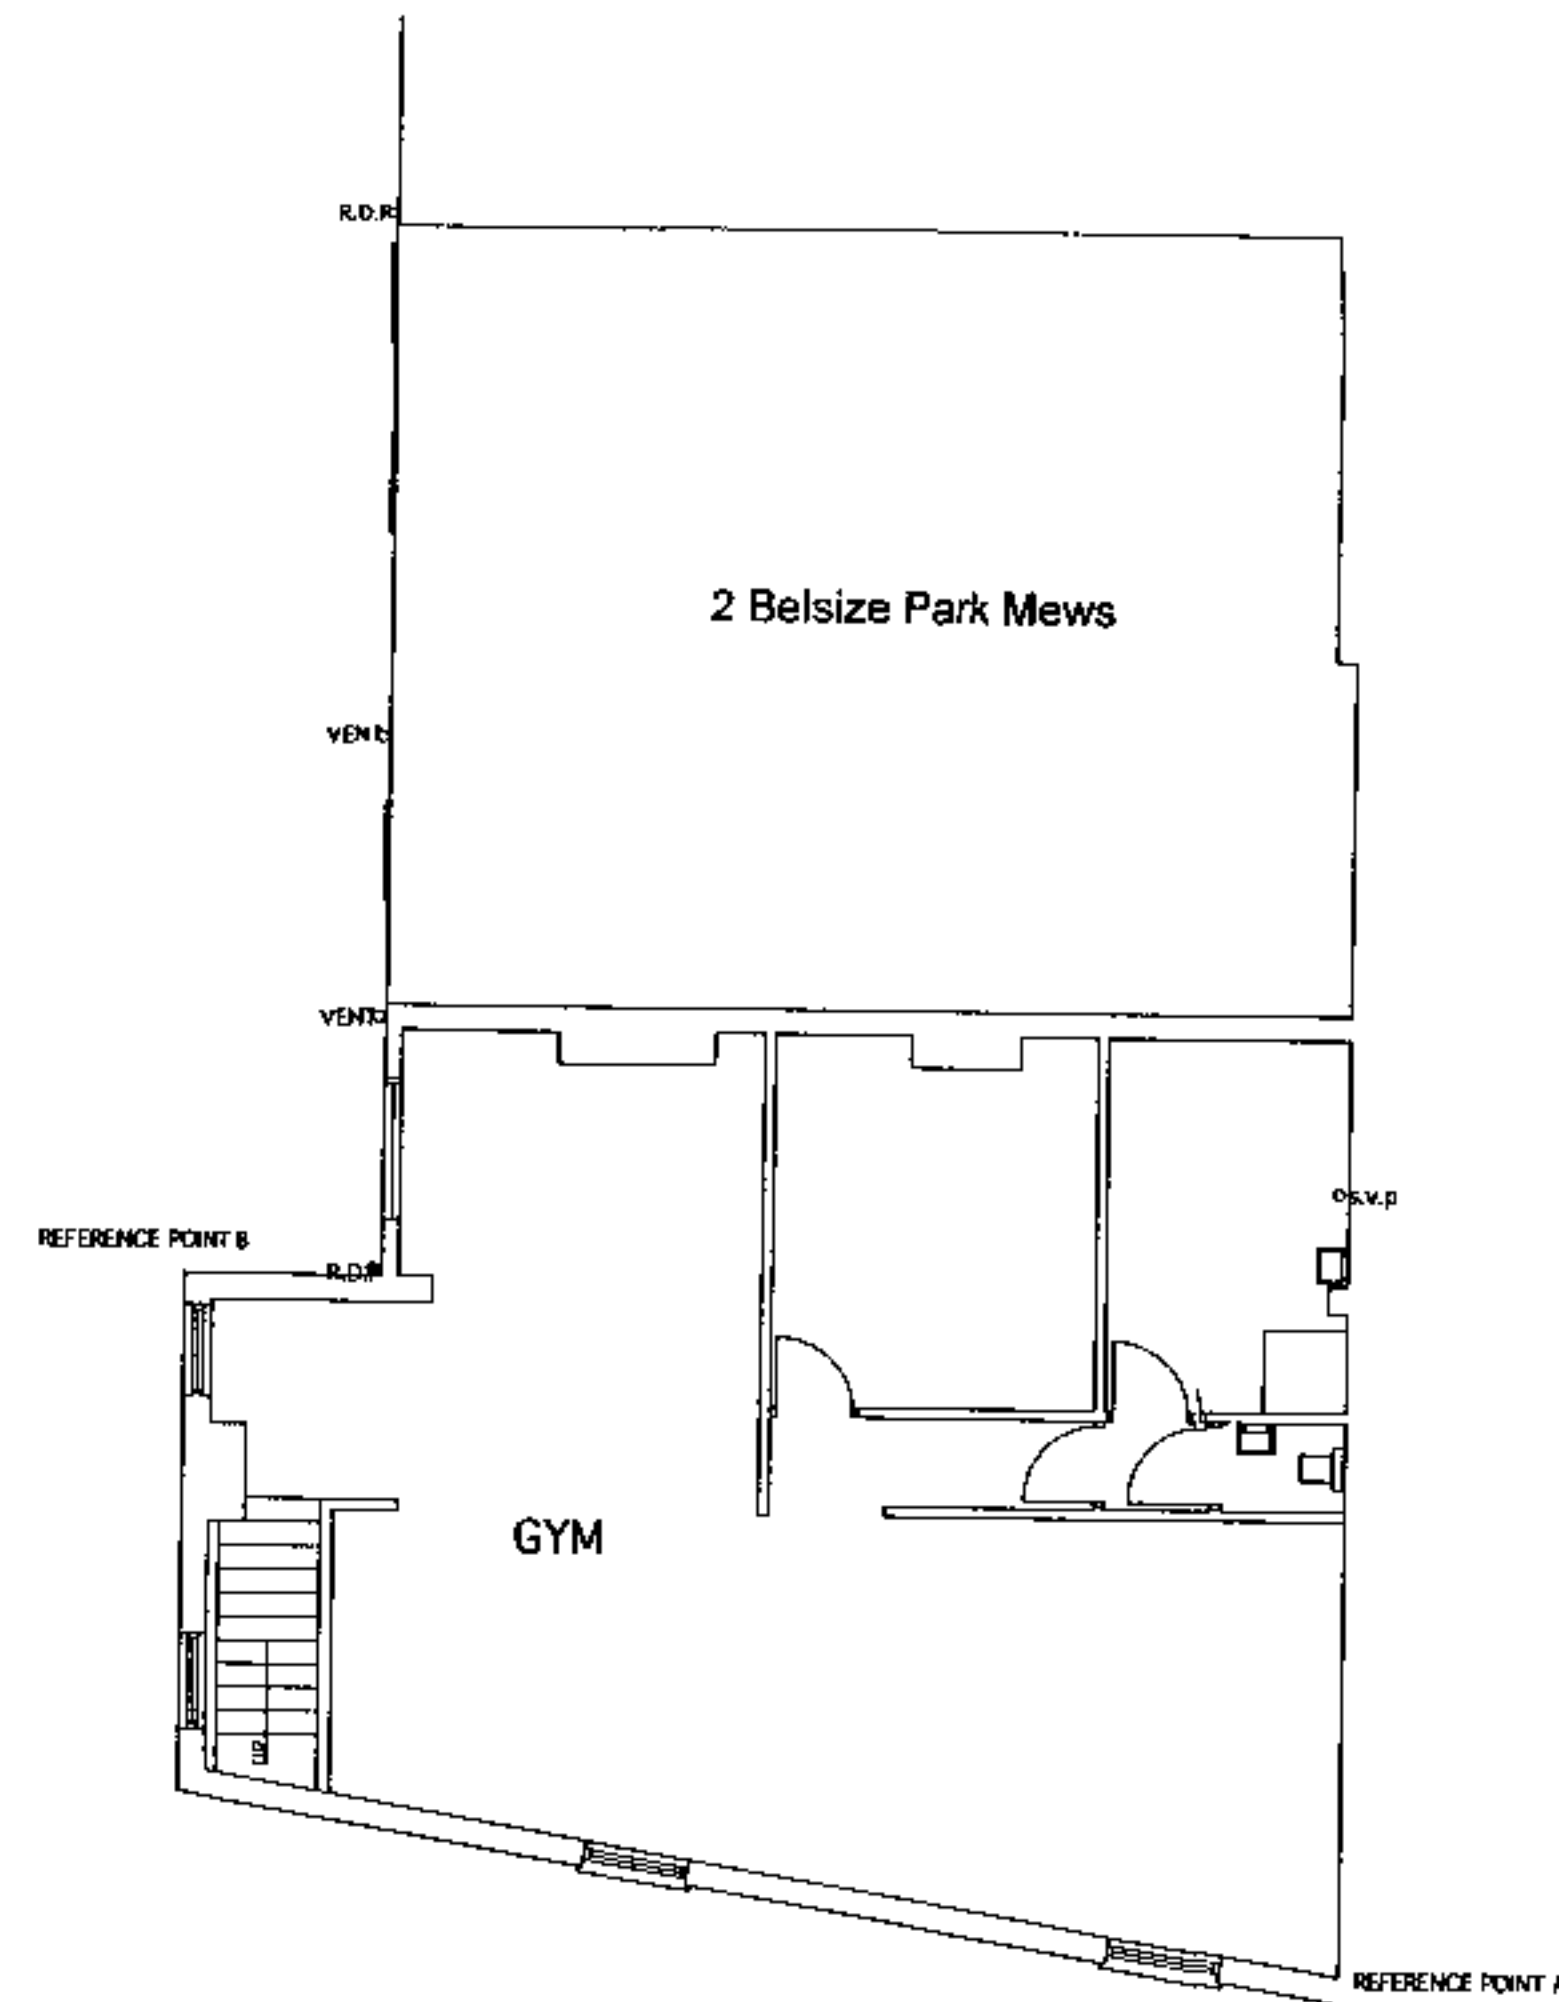

FIRST FLOOR PLAN

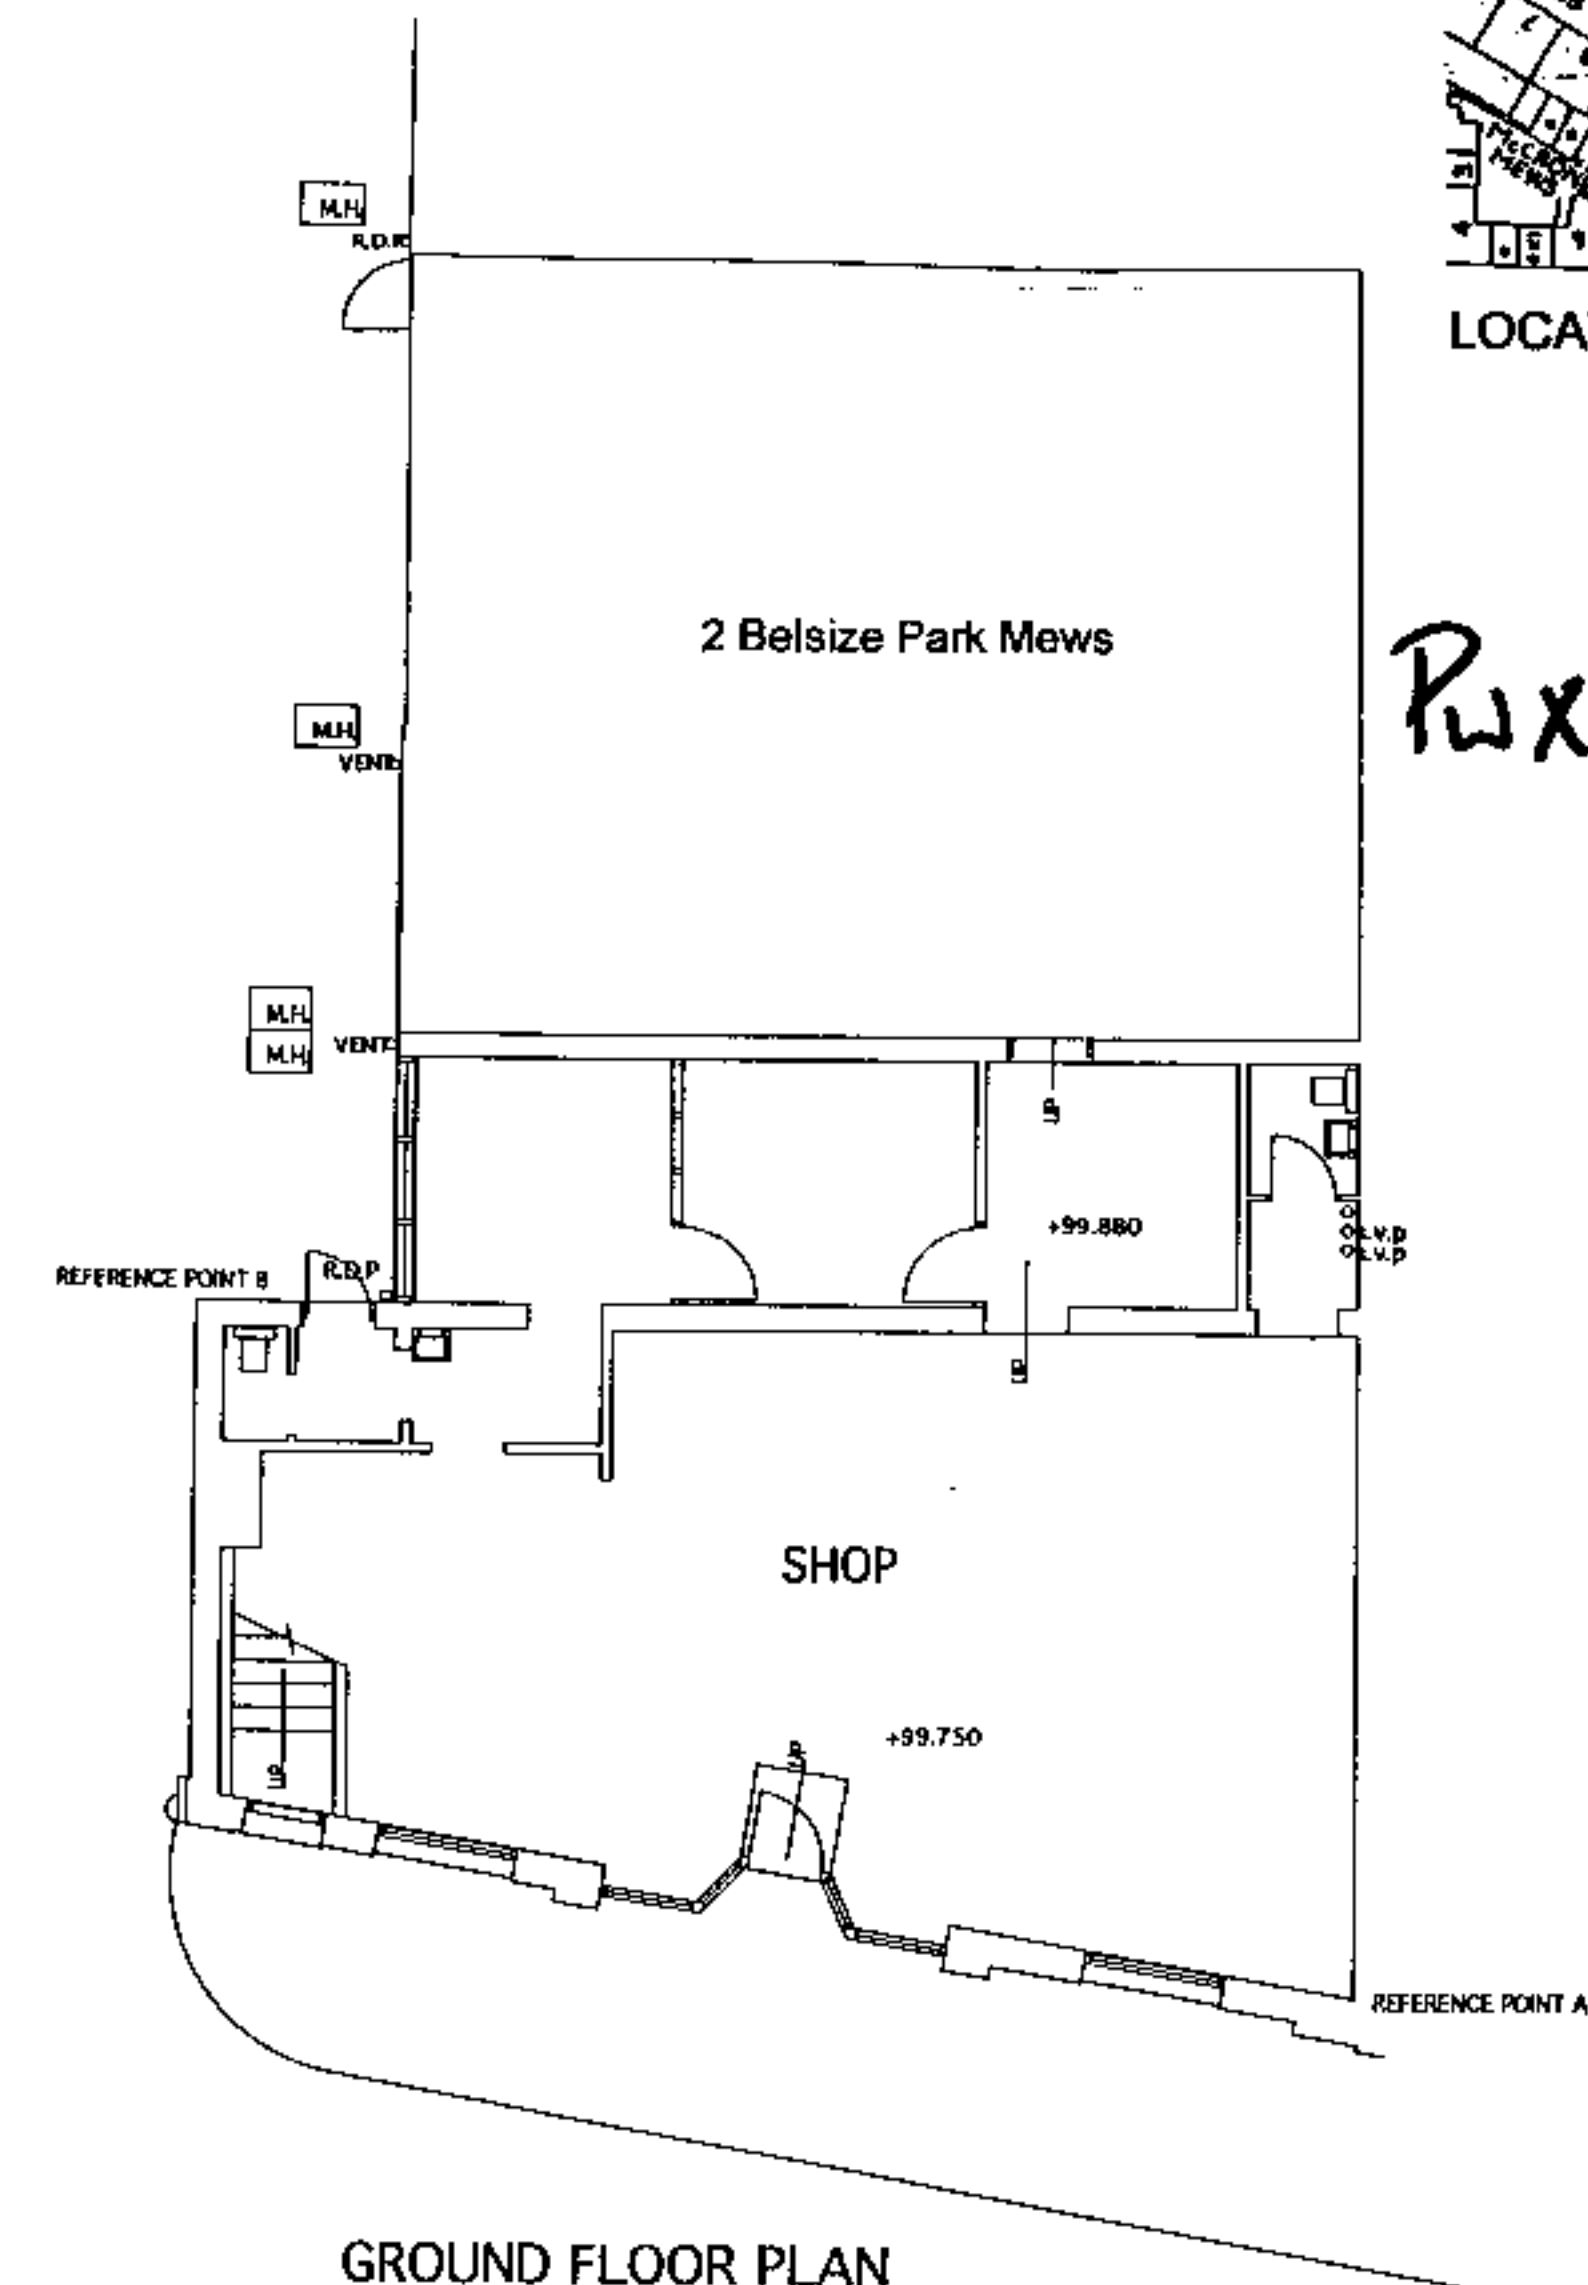

GROUND FLOOR PLAN

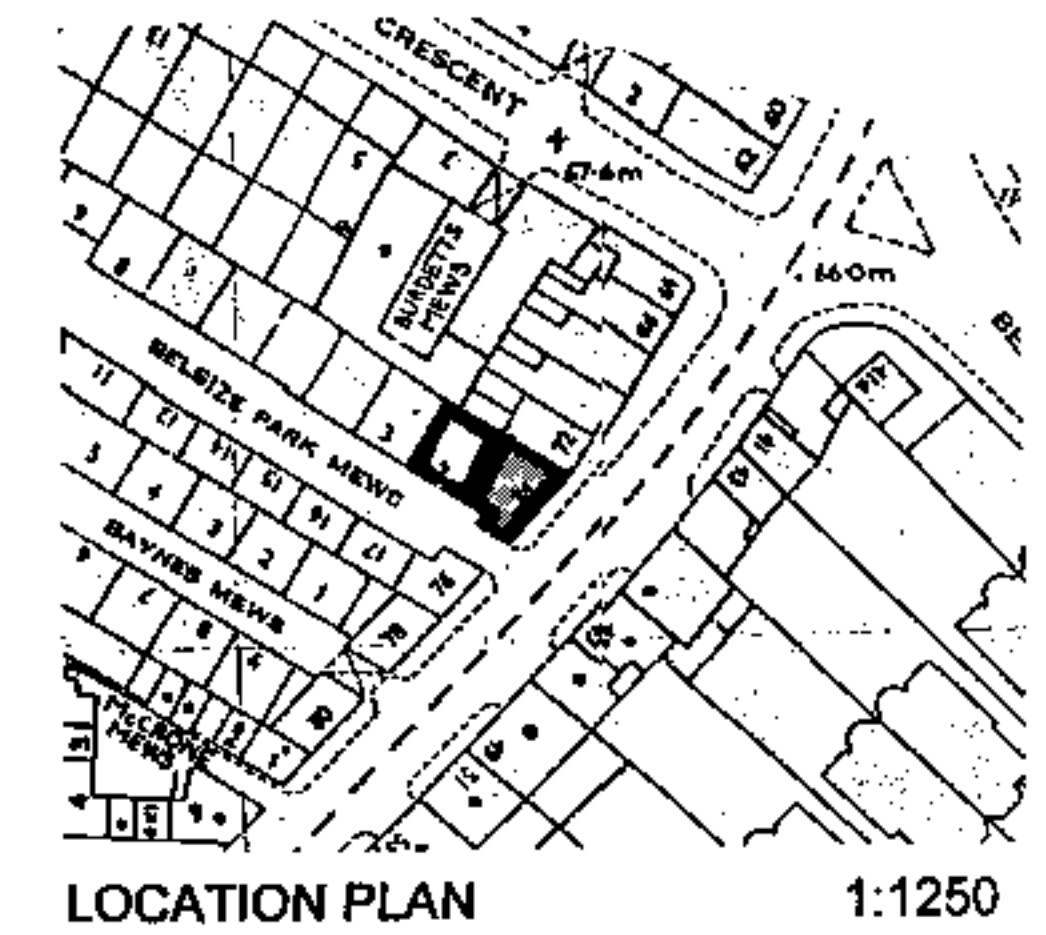

Rwx0002793

Revno	Revision note	Date	Signature	Checked
the Godfrey Partnership Orchard Studios 4 Orchard Gardens Tel: 01626 778592 Fax: 01626 774670				
74 BELSIZE LANE NW3				
Drawn by	Quantity	Title/Name, designation, material, dimension etc	Article No./Reference	
Designed by	Checked by	Approved by - date	File name	Date
694/AP2three/01			SURVEY OF EXISTING PLANS	
Edition			Sheet	




MEWS ELEVATION




ELEVATION TO BELSIZE LANE

Rx0002793

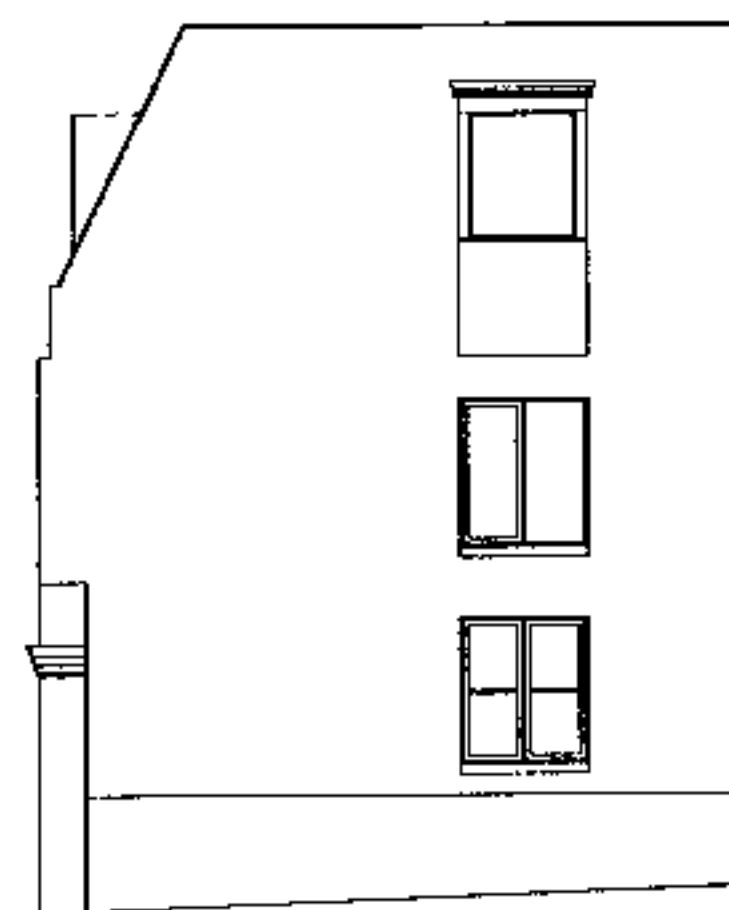


MEWS ELEVATION OF No. 76

72 Belsize Lane

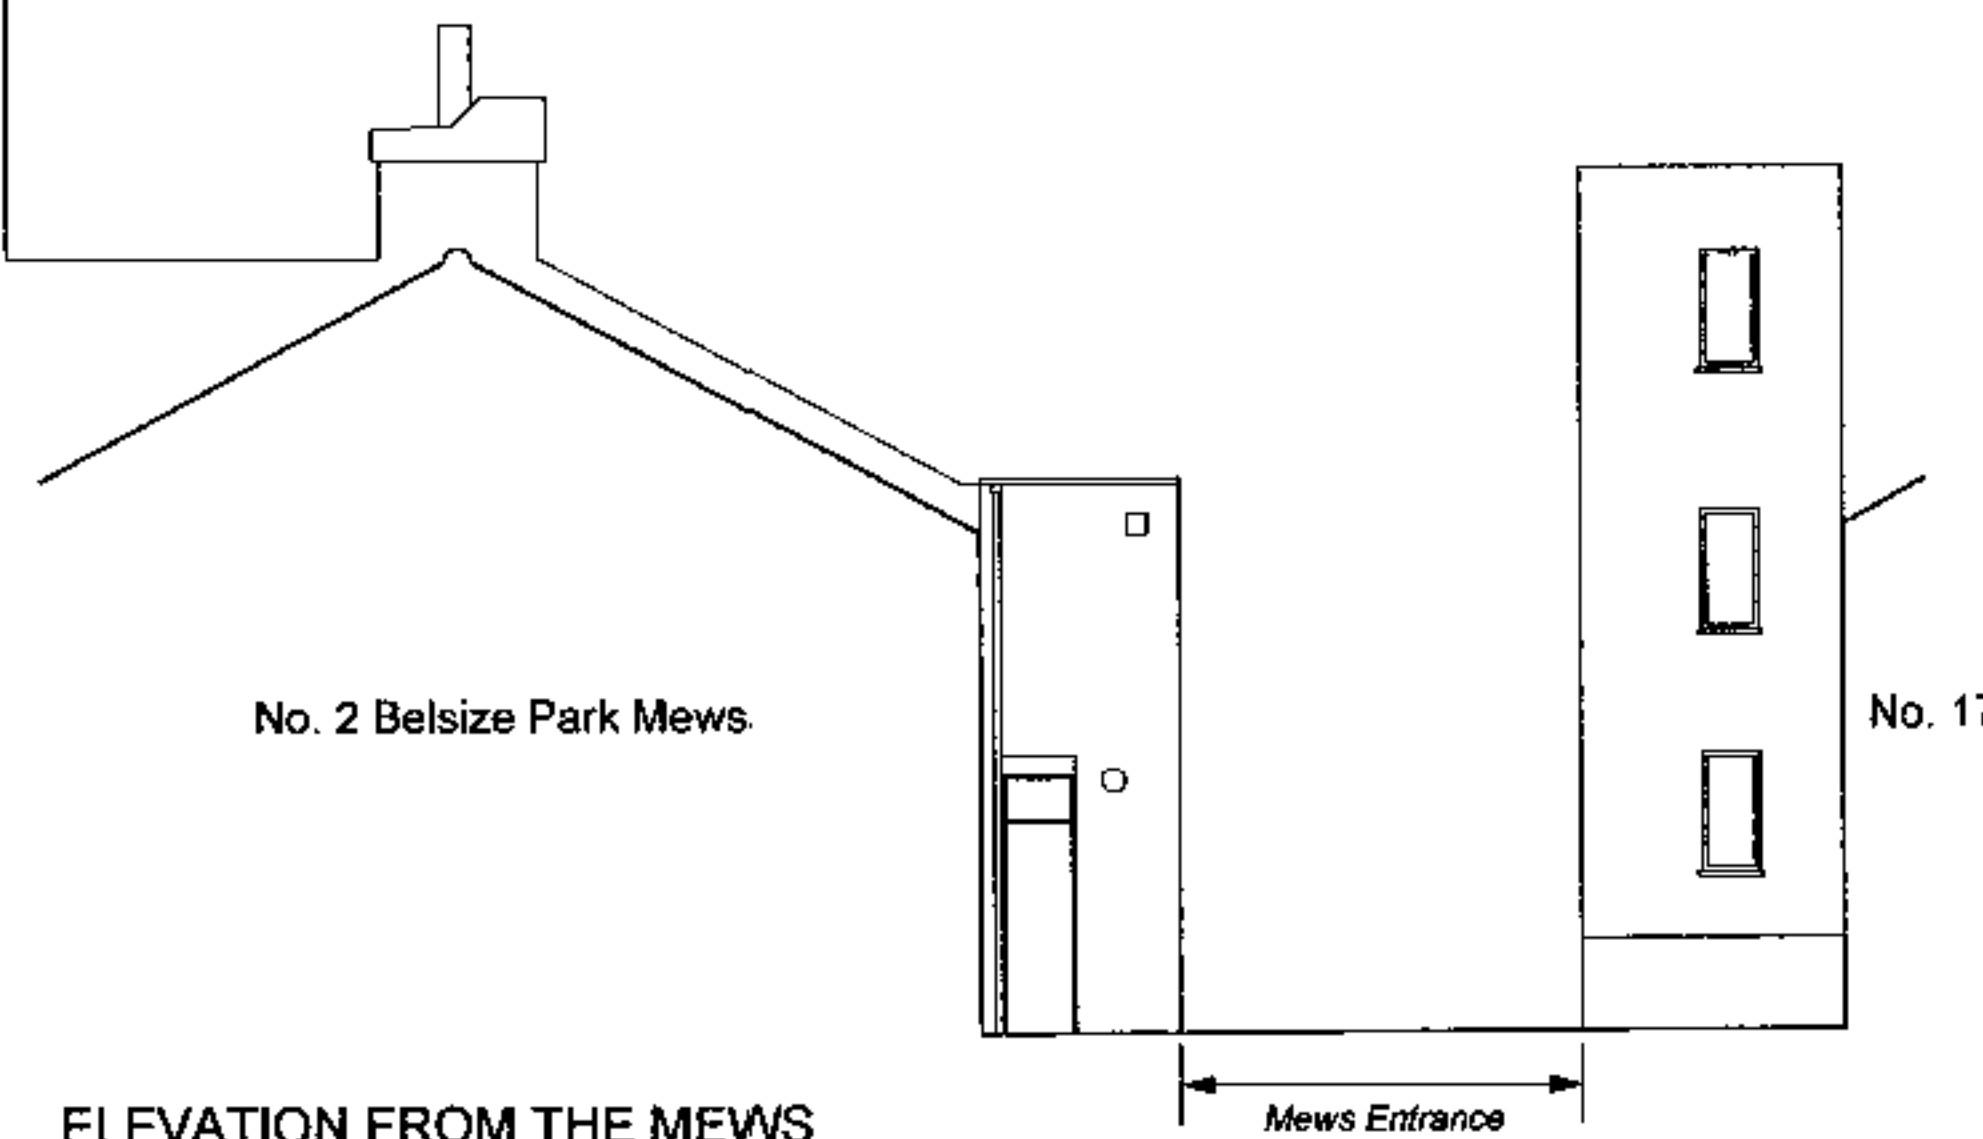


ELEVATION FROM THE MEWS


Rev/No	Revision note	Date	Signature	Checked
the Godfrey Partnership Orchard Studios 4 Orchard Gardens Teignmouth, TQ14 8DP Tel: 01828 778592 Fax: 01828 774970				
74 BELSIZE LANE NW3				
Item/No	Quantity	Title/Name, designation, material, dimension etc		Article No./Reference
Designed by	Checked by	Approved by - date	File name	Date
694/AP2three/02				Scale 1:100
SURVEY OF EXISTING Elevations				Sheet

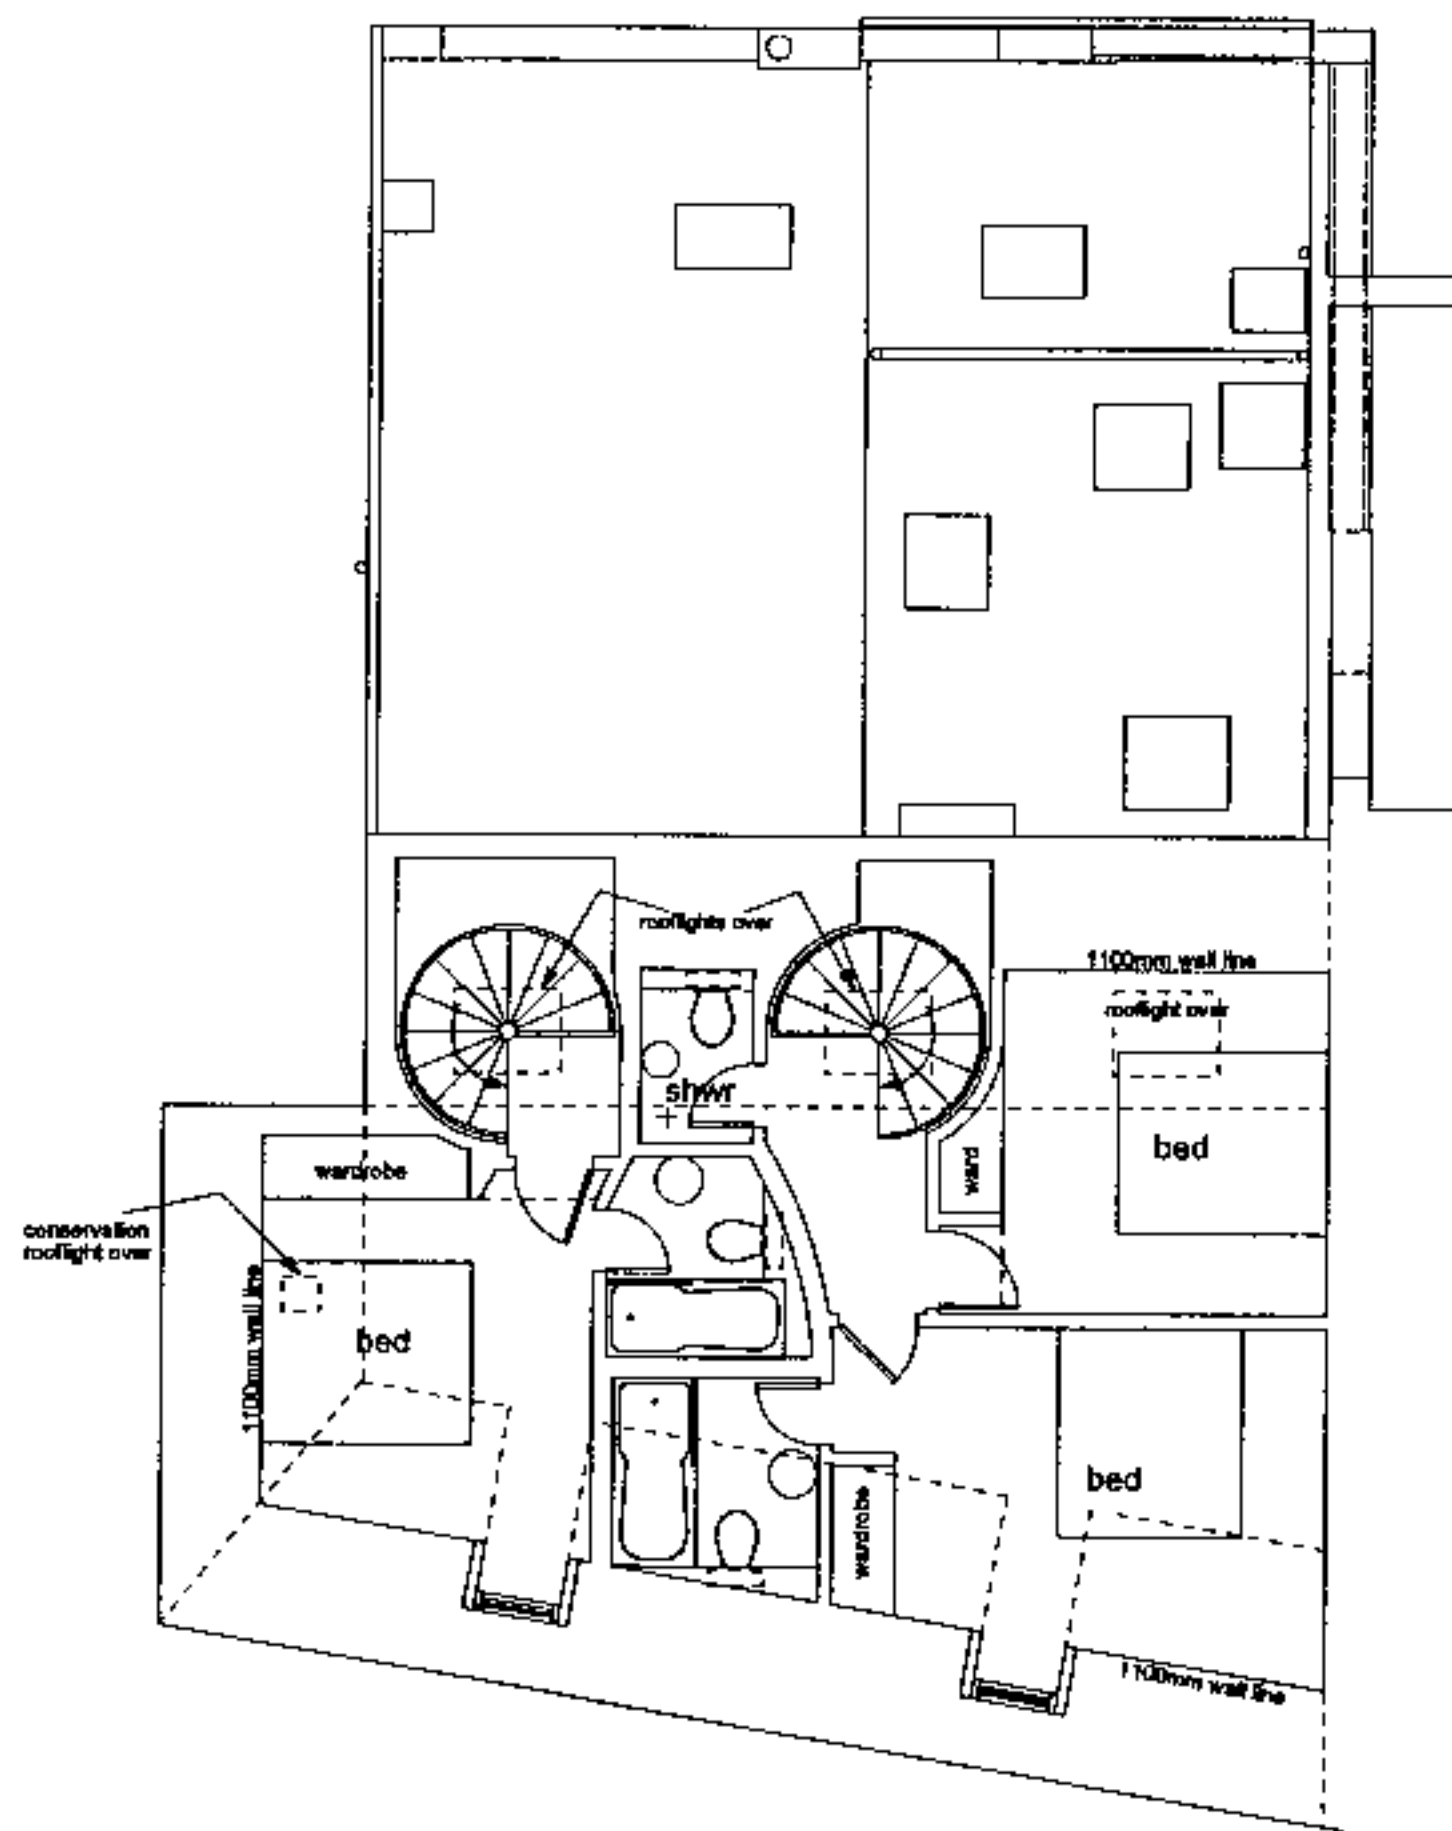


THIRD FLOOR

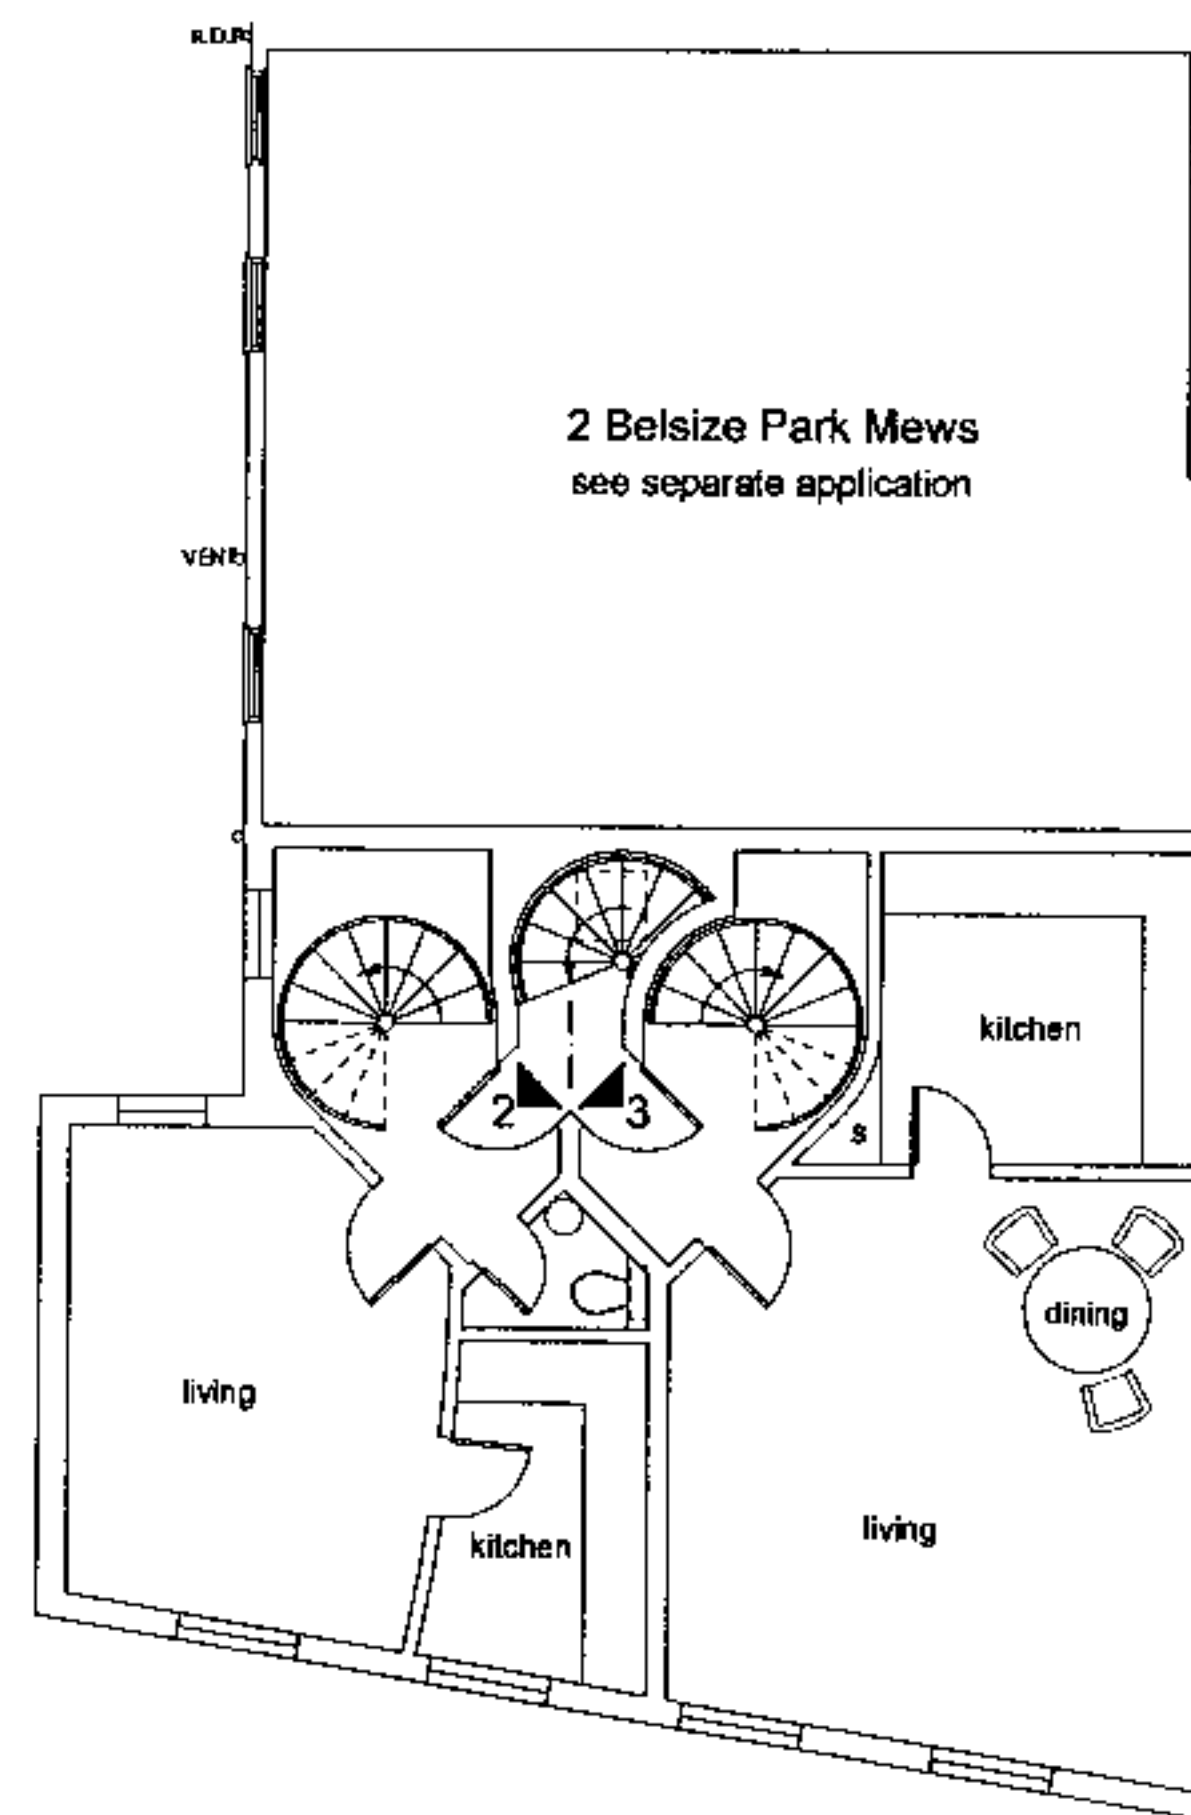


SECOND FLOOR

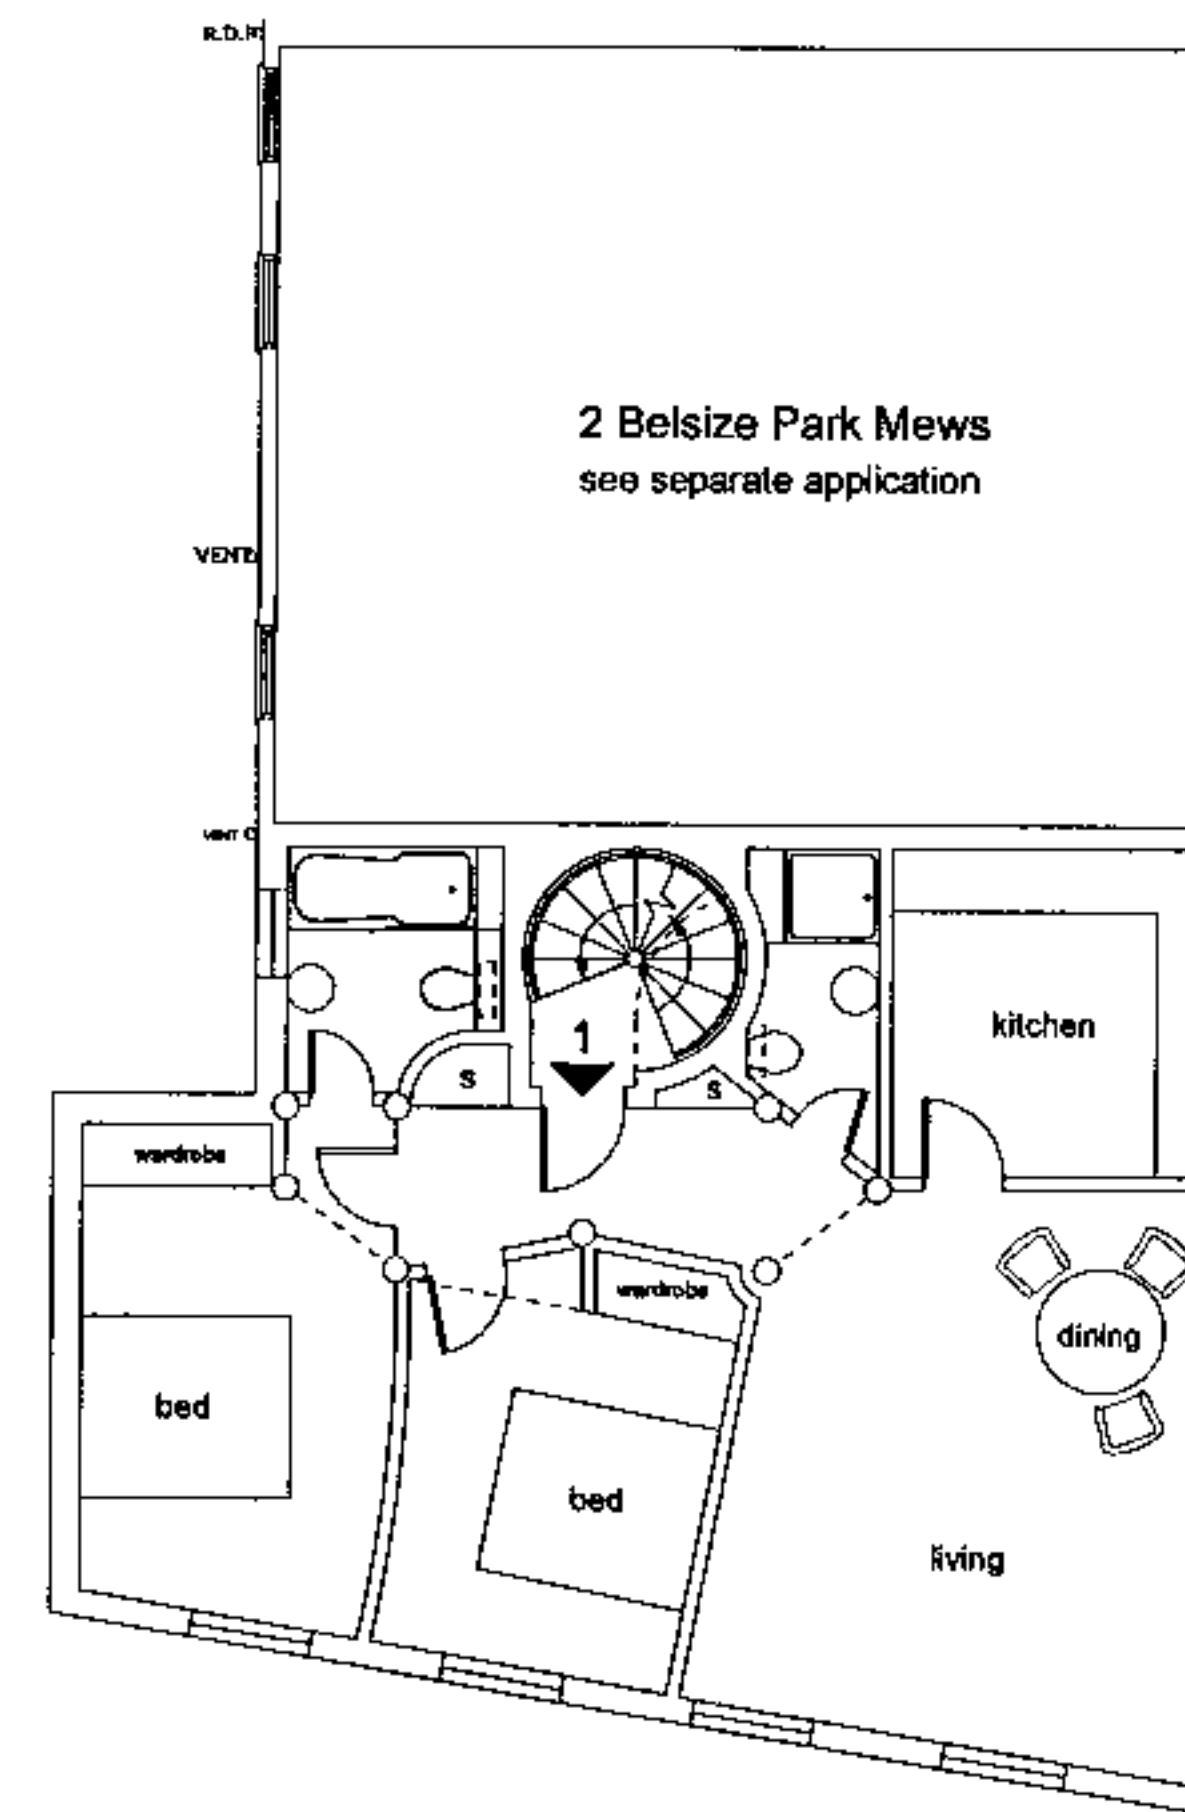

FIRST FLOOR

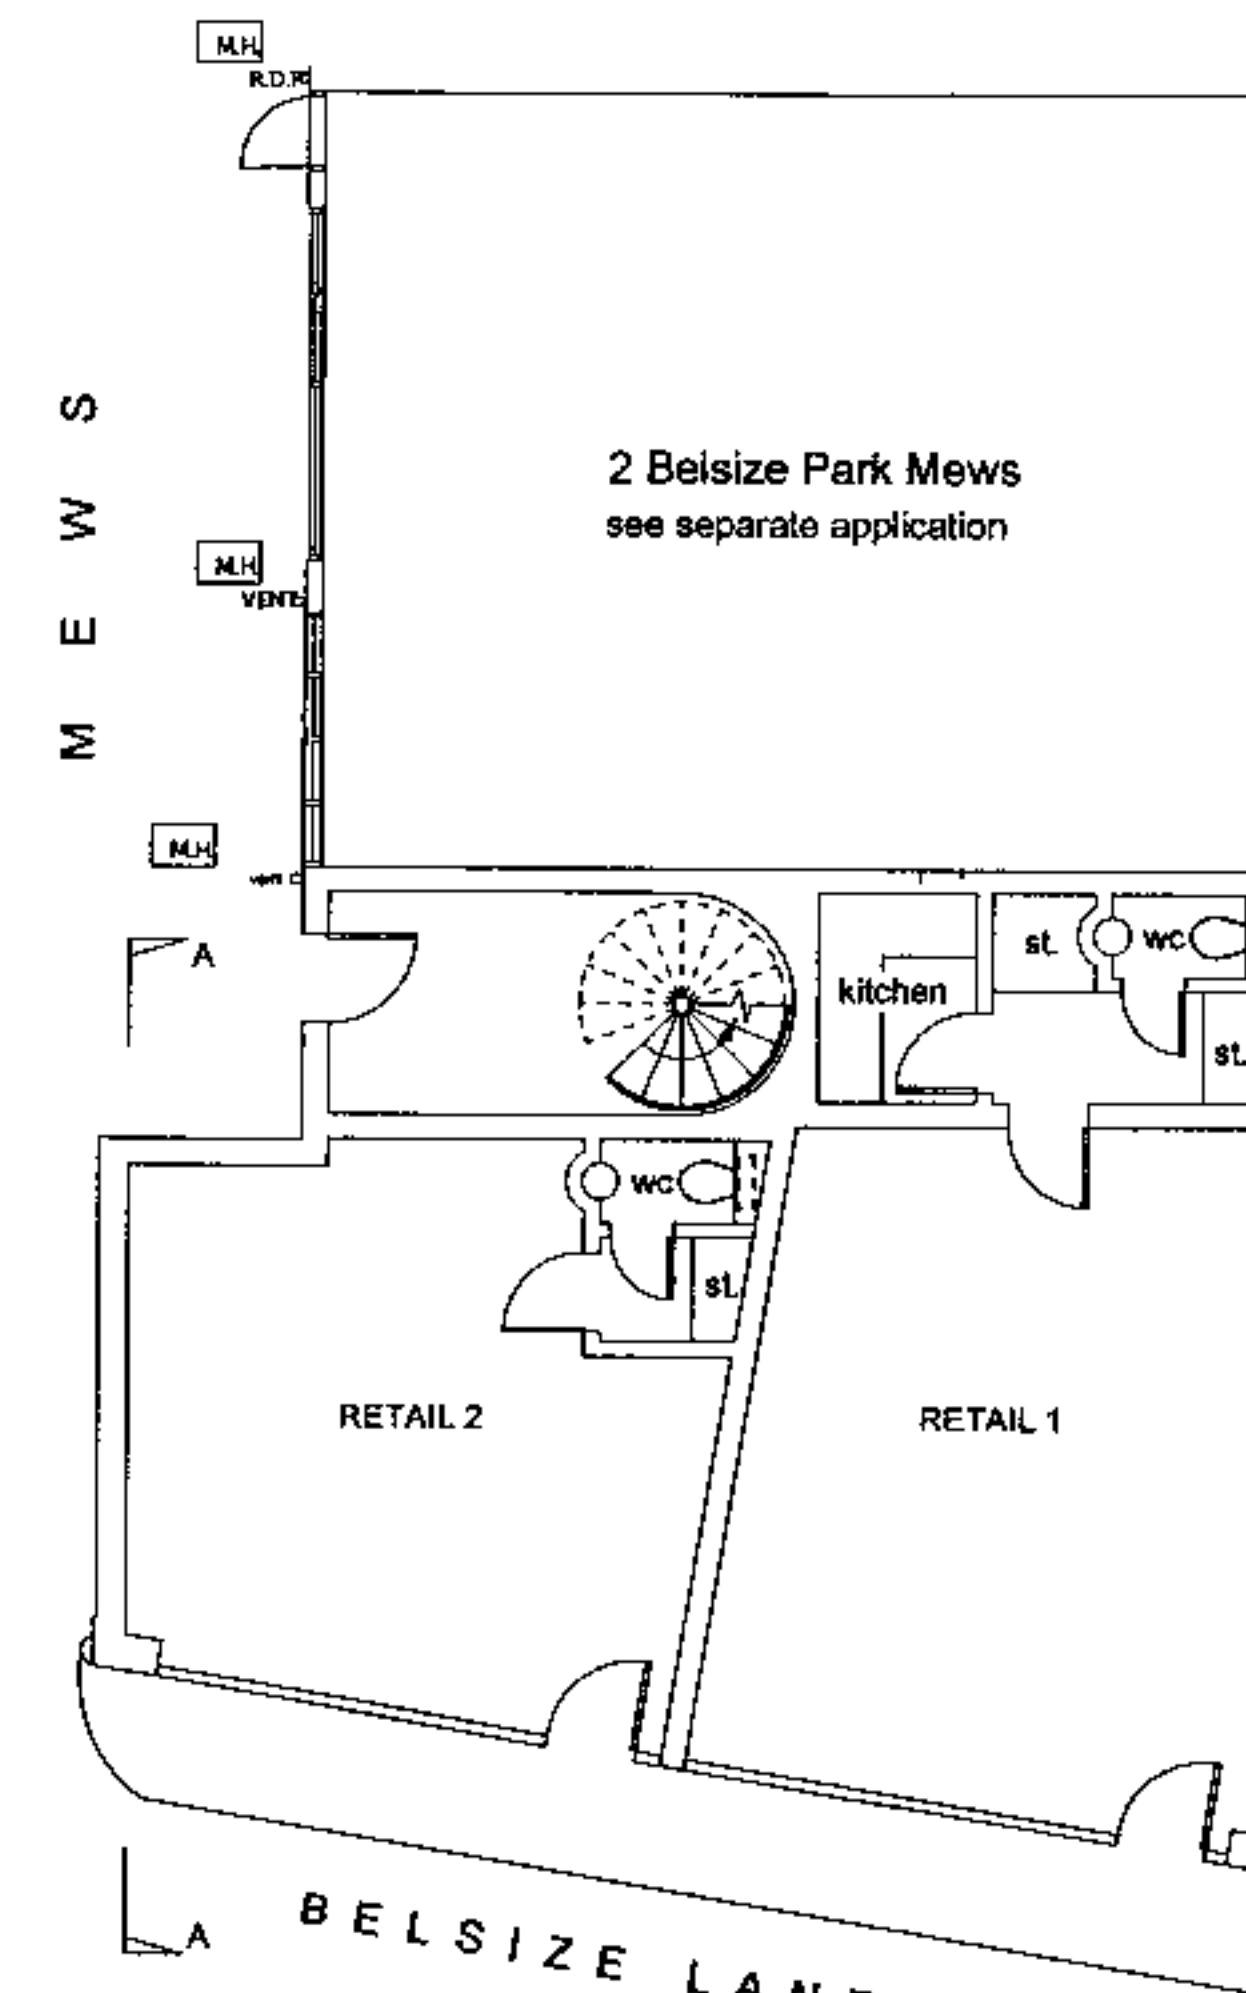

GROUND FLOOR

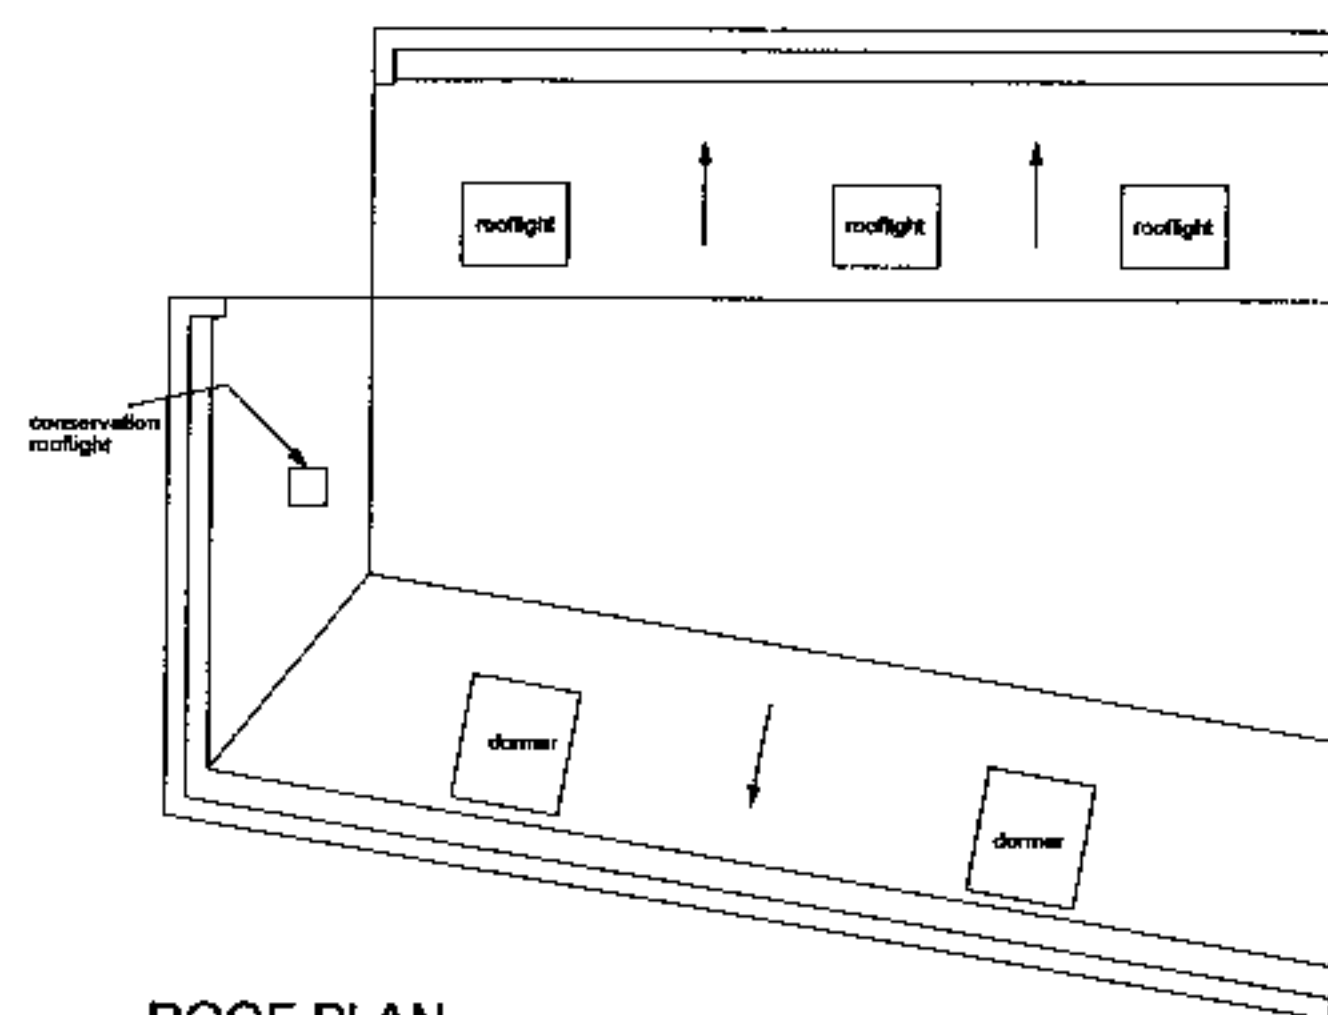

ROOF PLAN

PW0002793



THE CHARLTON BROWN PARTNERSHIP

ARCHITECTS

The Old Chapel Shepherds Walk Hampstead London NW3 5UE Tel: 020 7794 1234 Fax: 020 7435 5085

74 BELSIZE LANE, NW3

694/AP2three/03

PROPOSED PLANS

Date August 2000 Scale 1:100

This drawing is copyright

Revisions

