




EXISTING LOWER GROUND FLOOR PLAN

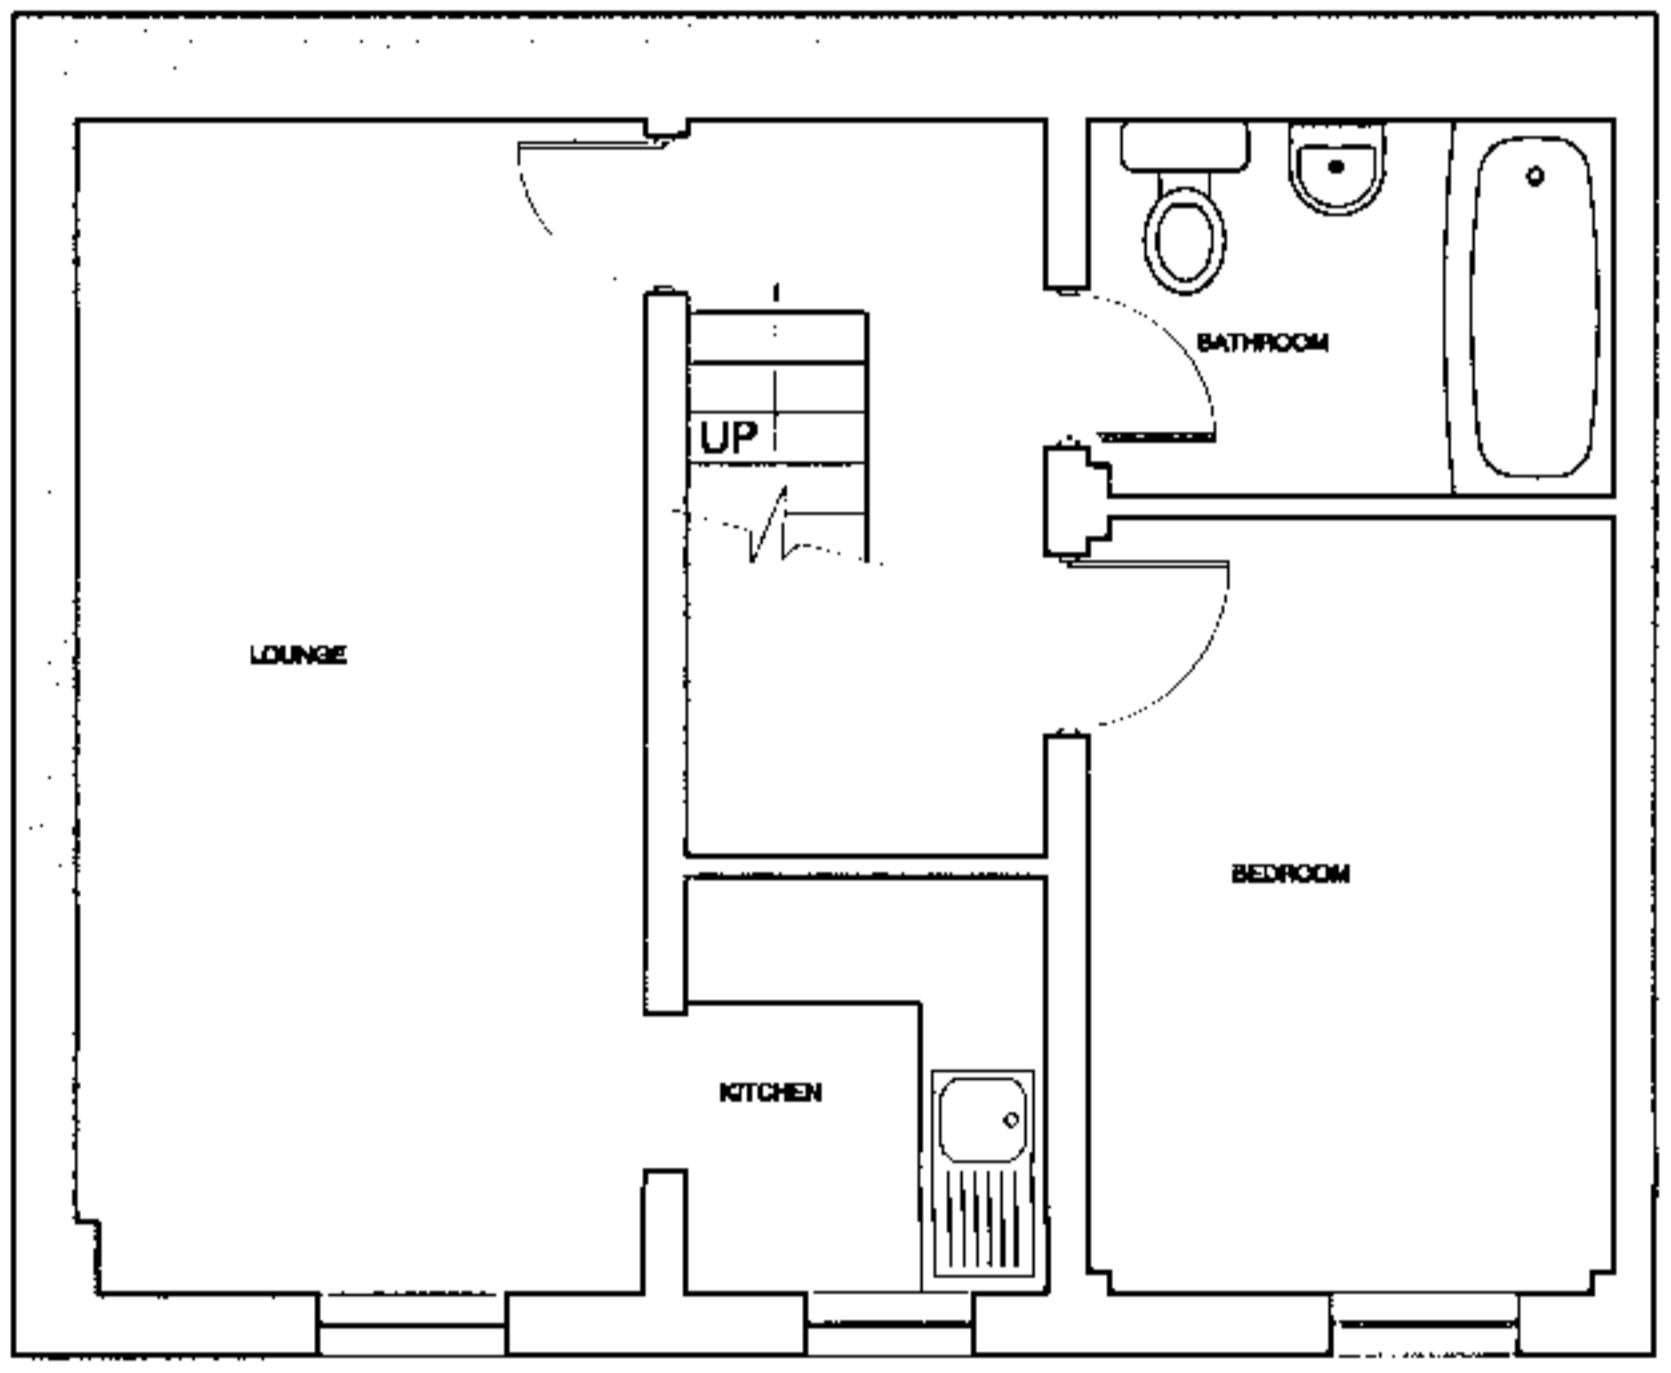


EXISTING FIRST FLOOR PLAN

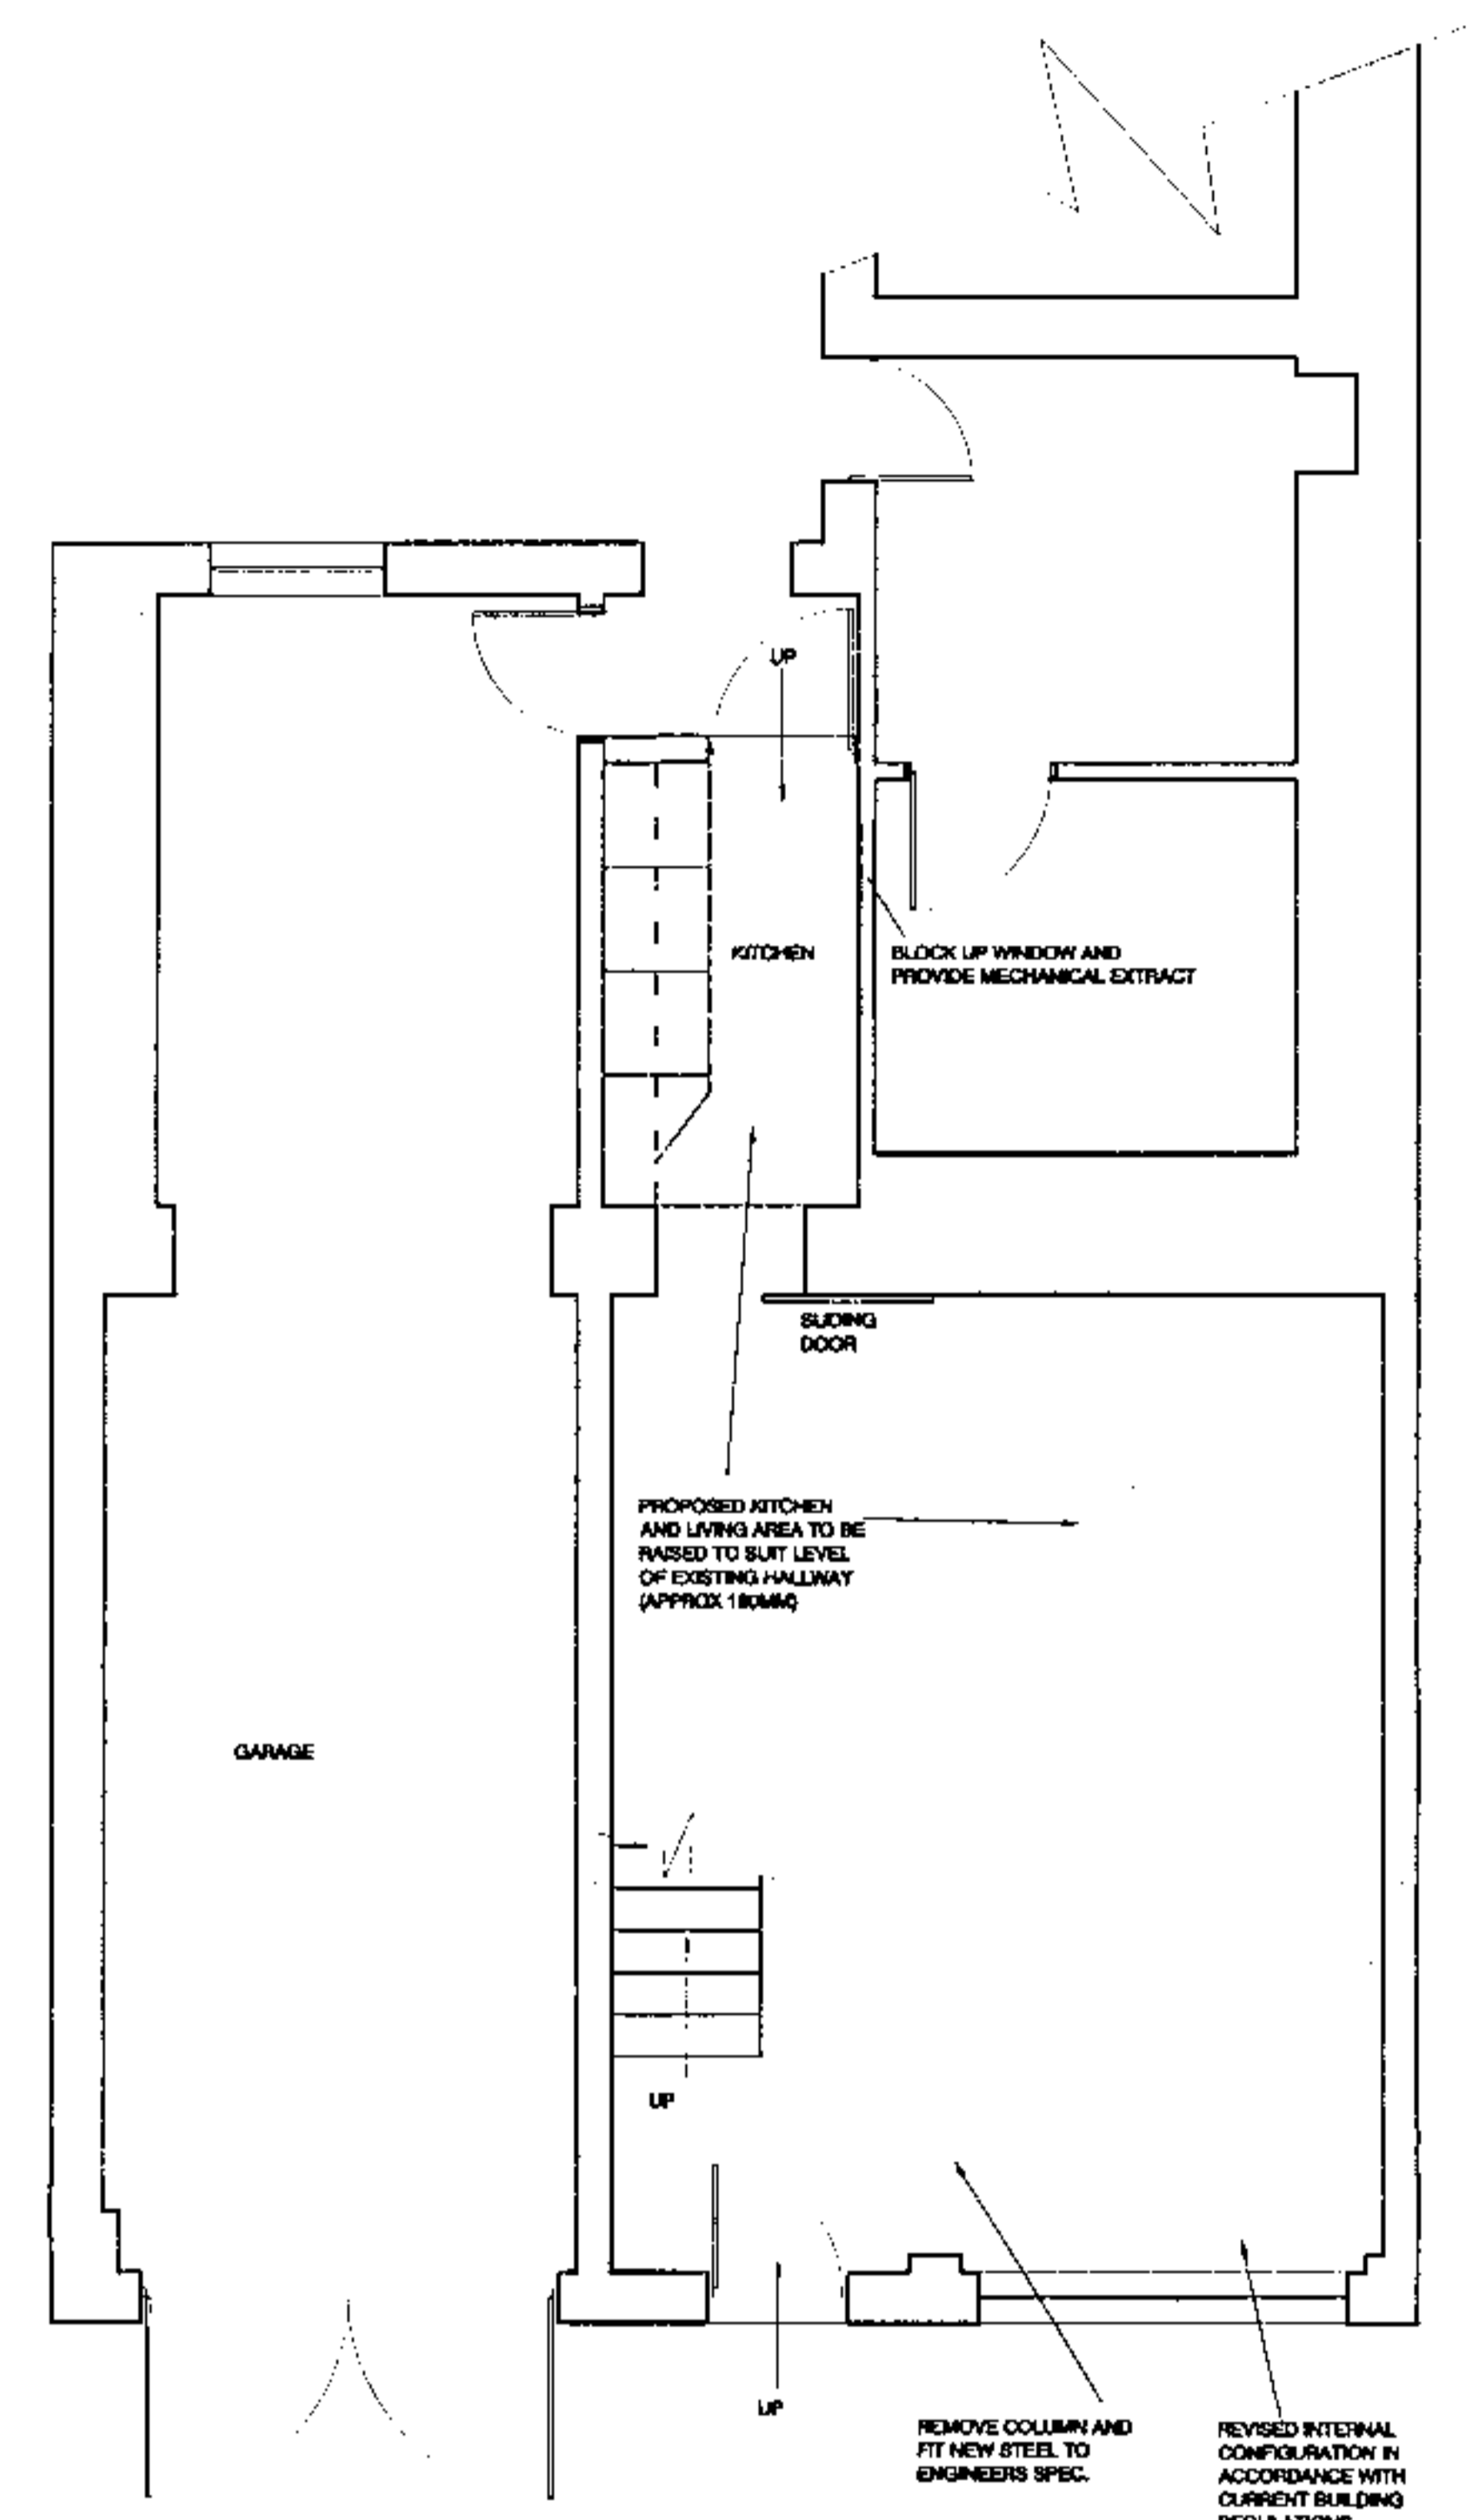

PROPOSED LOWER GROUND FLOOR PLAN

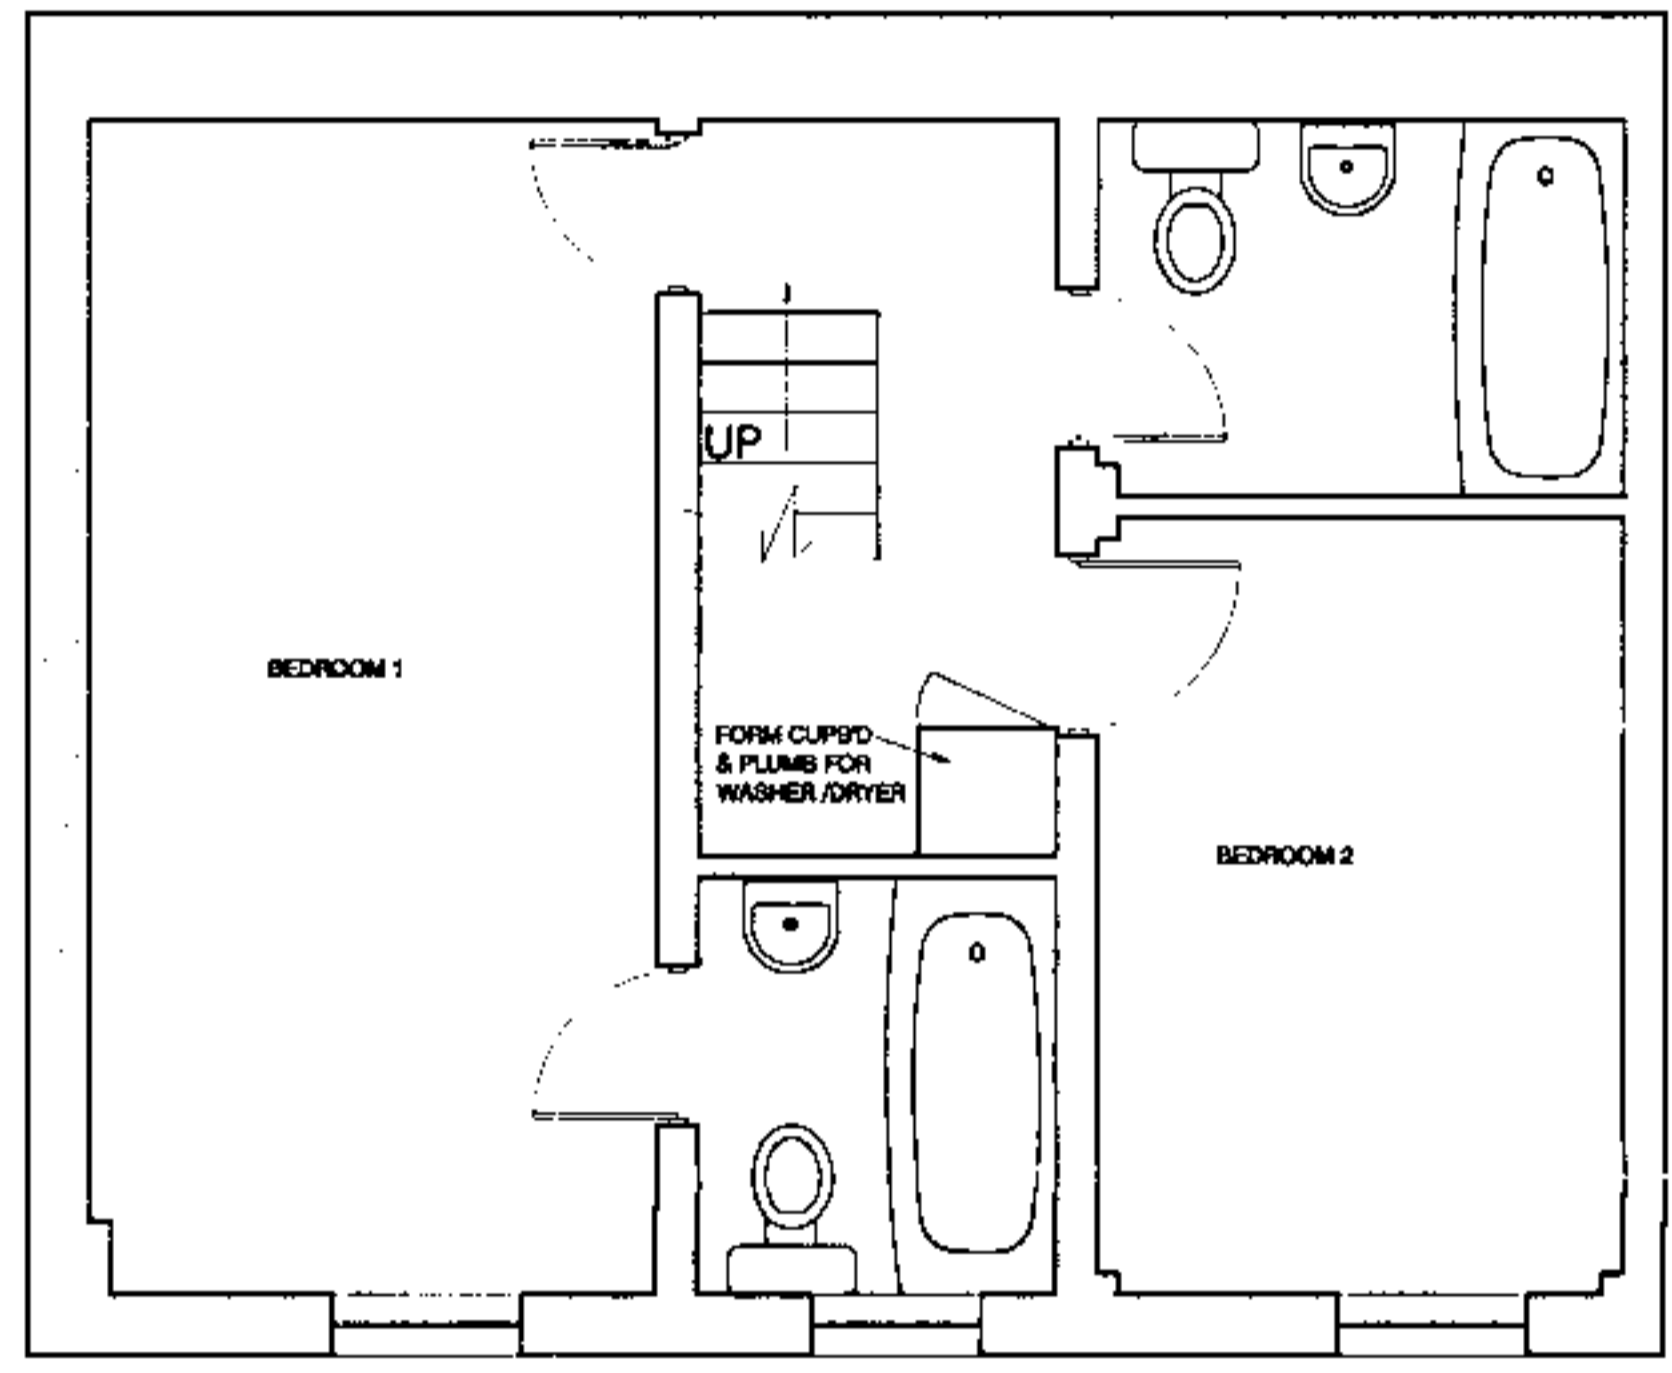

PROPOSED FIRST FLOOR PLAN

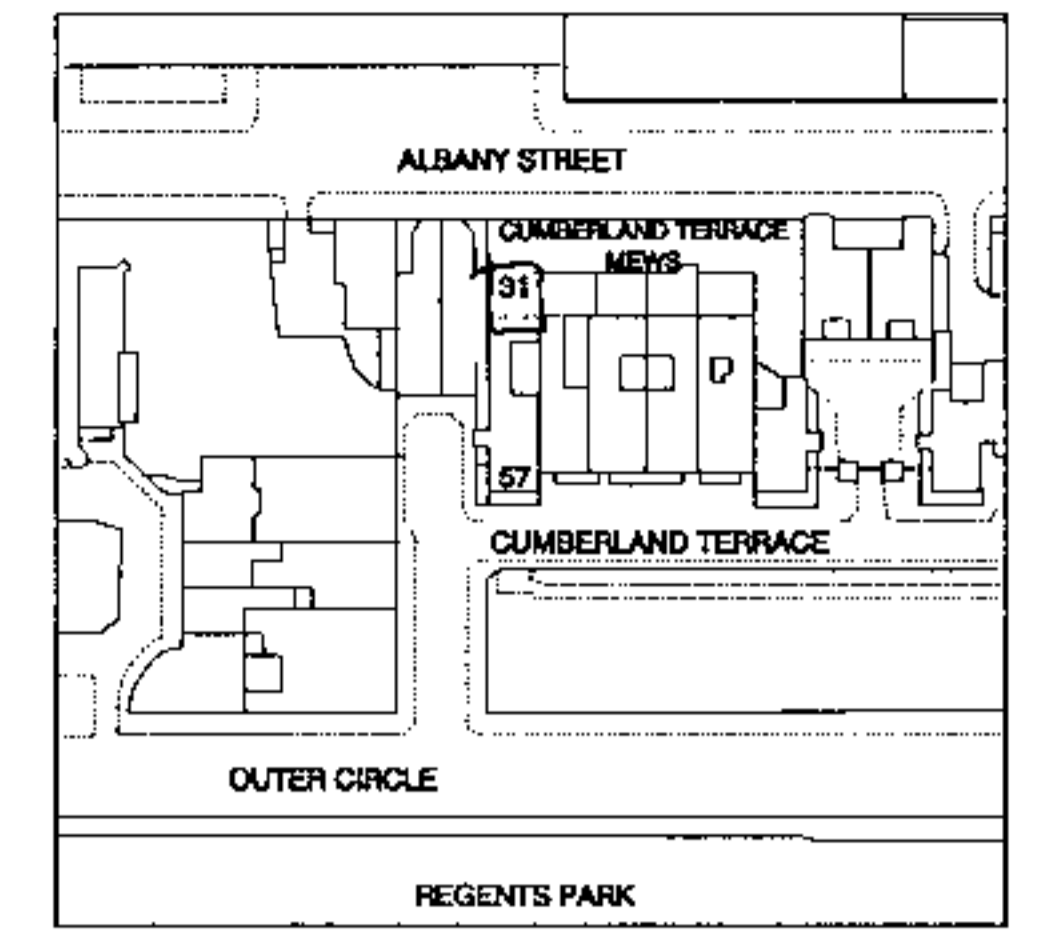

LOCATION PLAN NTS

General notes:



EXISTING ELEVATION 31 CUMBERLAND MEWS



PROPOSED ELEVATION 31 CUMBERLAND MEWS

C	AMENDMENTS TO GENERAL LAYOUT & ELEVATIONS	26.6.00
B	AMENDMENTS TO LOCATION PLAN	01.11.99
A	AMENDMENTS TO GENERAL LAYOUT & ELEVATIONS	18.10.99
Rev.	Description	Date



CLIVE BLASS
 DESIGN CONSULTANTS
 UNIT 2-CORNWALL WORKS
 CORNWALL AVENUE
 LONDON N3 1LD-ENGLAND
 TEL: 44 20 7491 822-8222 FAX: 44 20 7491 822-8221

Client: P Simmonds
 Title: Existing & Proposed Plans & Elevations
 Project: 57 Cumberland Terrace & 31 Cumberland Terrace Mews London NW1
 Scale: 1:50 Date: October 1999

PSx0004875

Drawn: N.W DWG. No. 8077/02C

This drawing is the property of Clive Blass Design Consultants and is not to be copied, reproduced, retained or disclosed to any unauthorized person either wholly or in part without prior consent.
 Do not scale from this drawing. Use all figured dimensions only. All figured dimensions to be checked on site prior to construction. All discrepancies, errors and omissions to be reported to the architect prior to construction. Layout and dimensions of existing building to be checked on site. If in doubt ask.