


P99 04/3/20

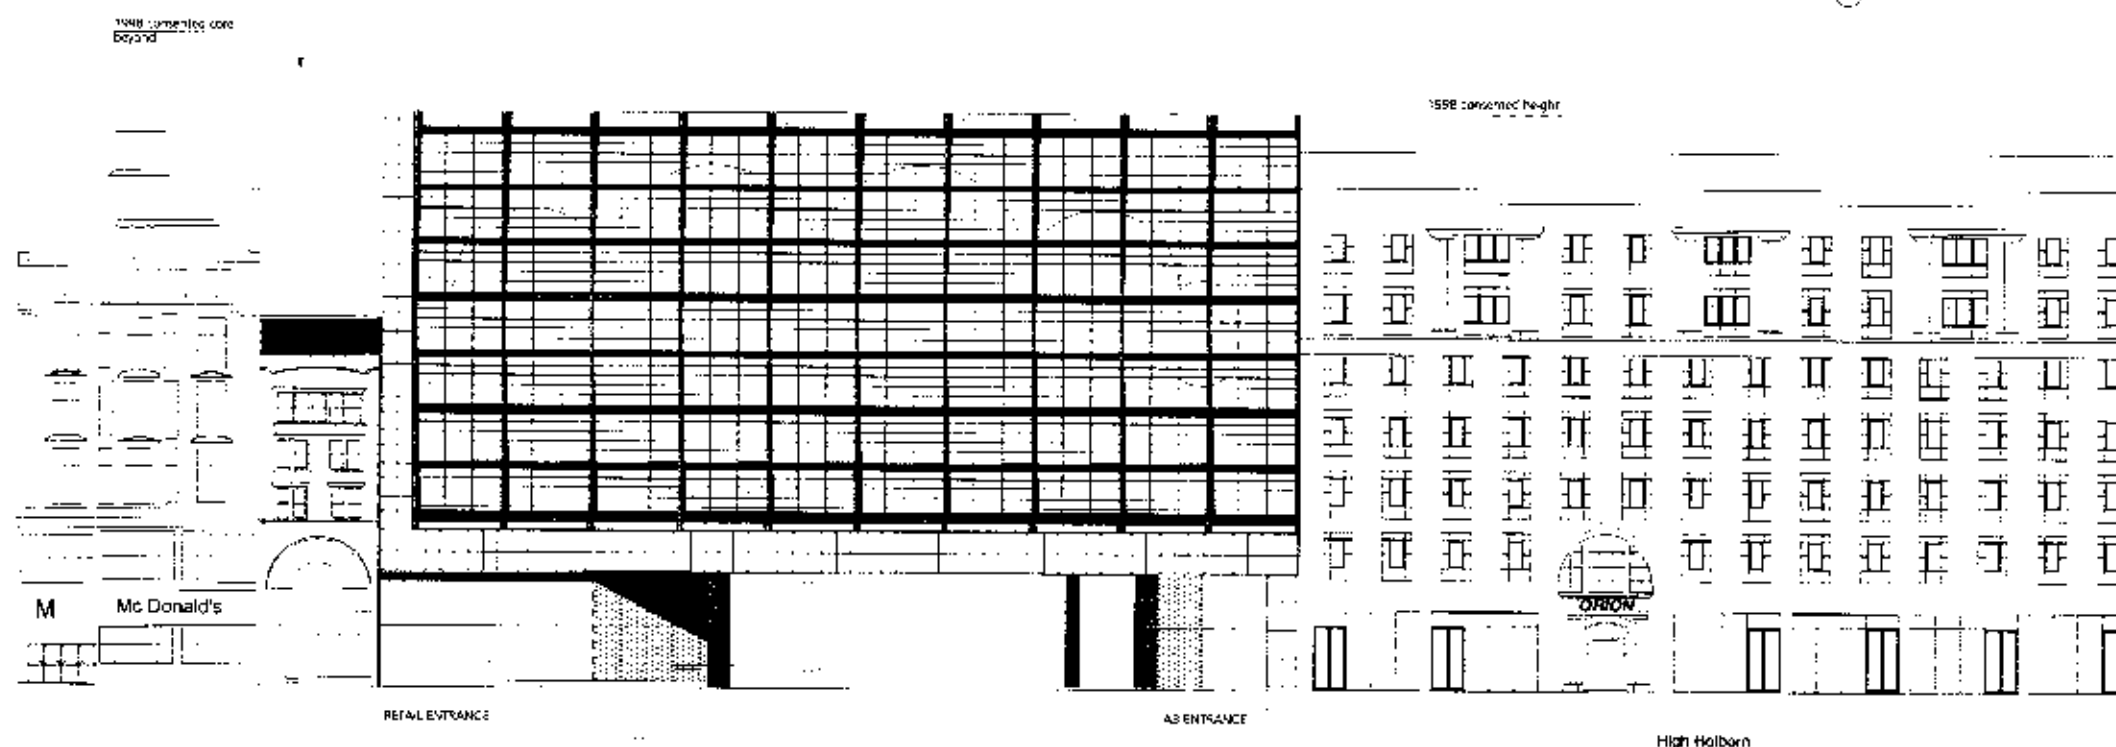

KEY PLAN

NOTES

A Timber fining element removed 26.06.00

Rev Description Date

DRAWING STATUS

FOR PLANNING

Issued only for purpose indicated

Harper Mackay

33 - 37 Charterhouse Square London EC1M 6EA
 tel (44) 0171 600 5151 fax (44) 0171 600 1092
 e mail design@harper-mackay.co.uk

ARCHITECTS & DESIGNERS

10 PROCTER STREET

SOUTH ELEVATION

Scale: 1:200 @ A1 DRAWN BY RS

Date: 11/01/00 CHECKED BY RS

Drawing No. Rev

HM/691/21/01 A

P99 04731R4

DO NOT SCALE
 ALL DIMENSIONS TO BE TAKEN FROM THIS
 DRAWING UNLESS OTHERWISE SPECIFIED
 THIS DRAWING IS UNCONTROLLED

KEY PLAN

NOTES

A TWO STORES REMOVED FROM REAR WEST AND
 REAR EAST ALIENATED 28.05.00

No.	Description	Date
1	Two stores removed from rear west and rear east alienated	28.05.00

DRAWING STATUS
FOR PLANNING

Issued only for purpose indicated

Harper Mackay

33 - 37 Charterhouse Square London EC1M 6EA
 Tel (44) 0171 600 5151 Fax (44) 0171 600 1092
 e mail design@harper-mackay.co.uk

ARCHITECTS & DESIGNERS

JOB TITL	10 PROCTER STREET
-------------	-------------------


DRAWING TITL	WEST ELEVATION
-----------------	----------------

Scale	1:200 @ A1	DRAWN BY	jd
Date	12/01/00	CHECKED BY	rs

Drawing No	Rev
------------	-----


HM/691/21/03	A
--------------	---

FILED JCS MARCH 2001

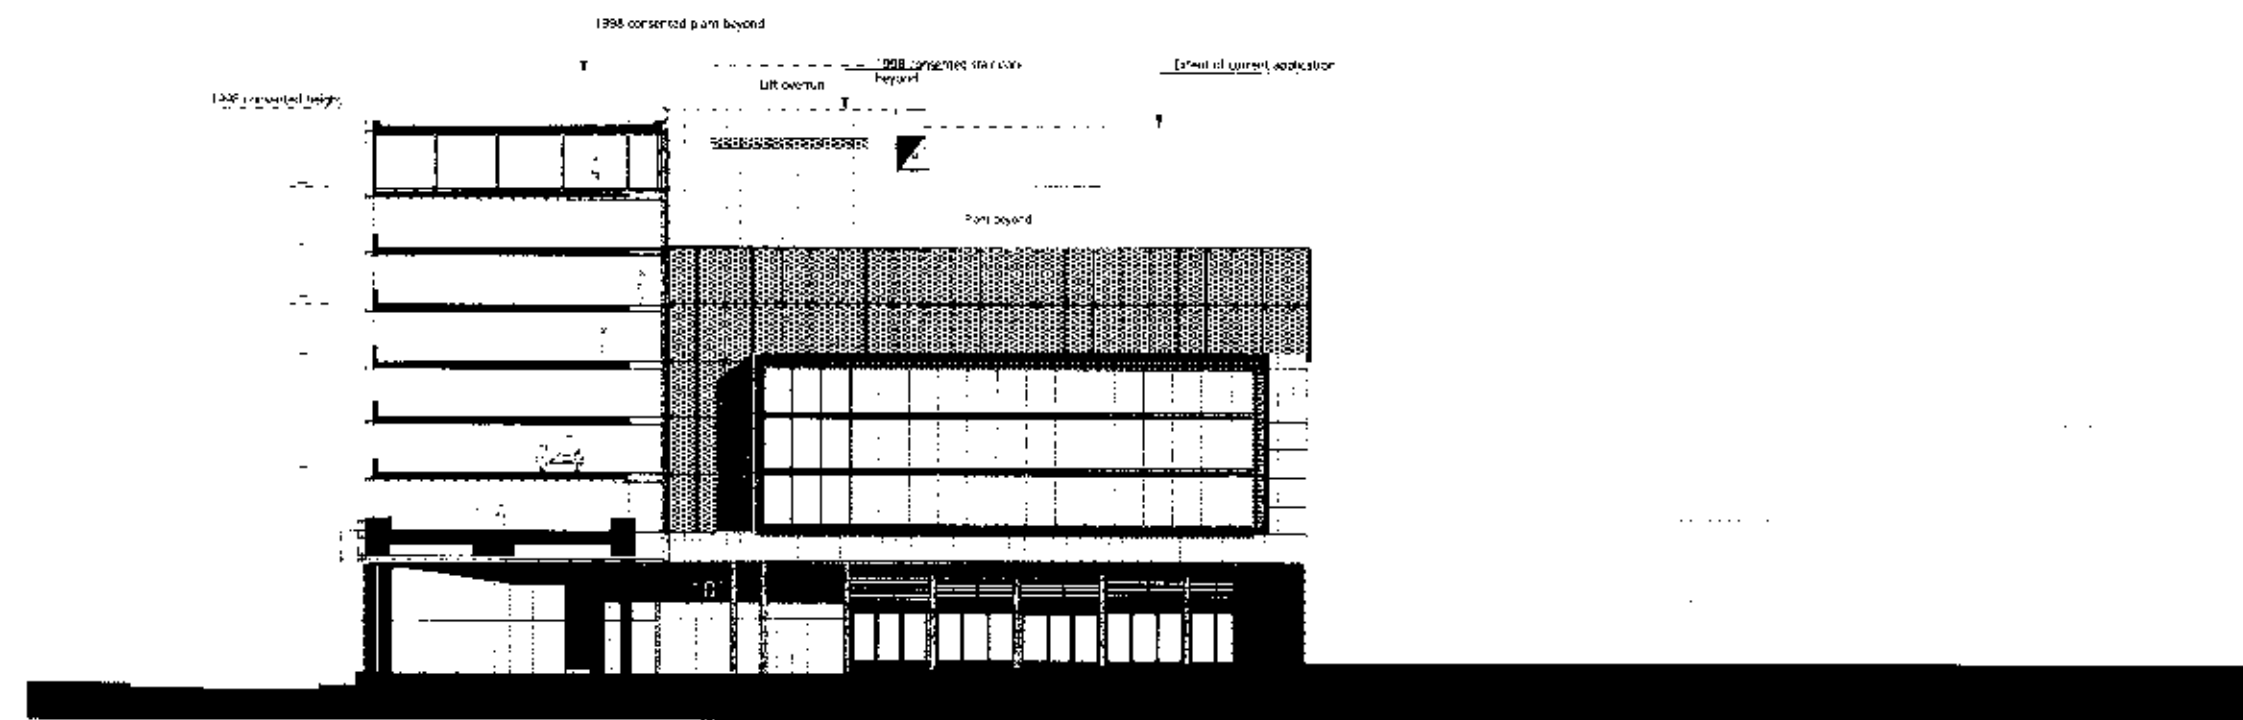


PS9904731R4

P99 04731R1

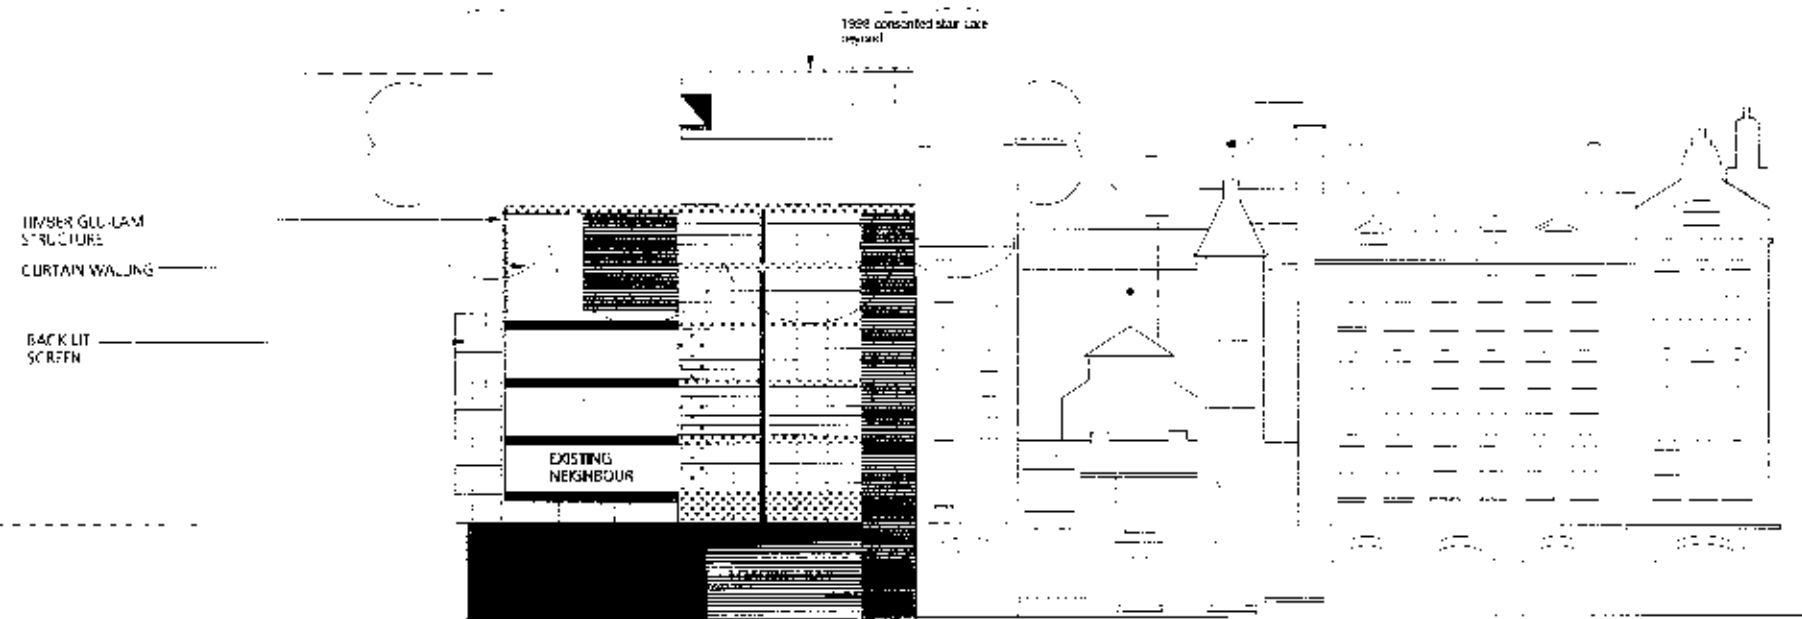

CATTON STREET ELEVATION

EXISTING NEIGHBOUR

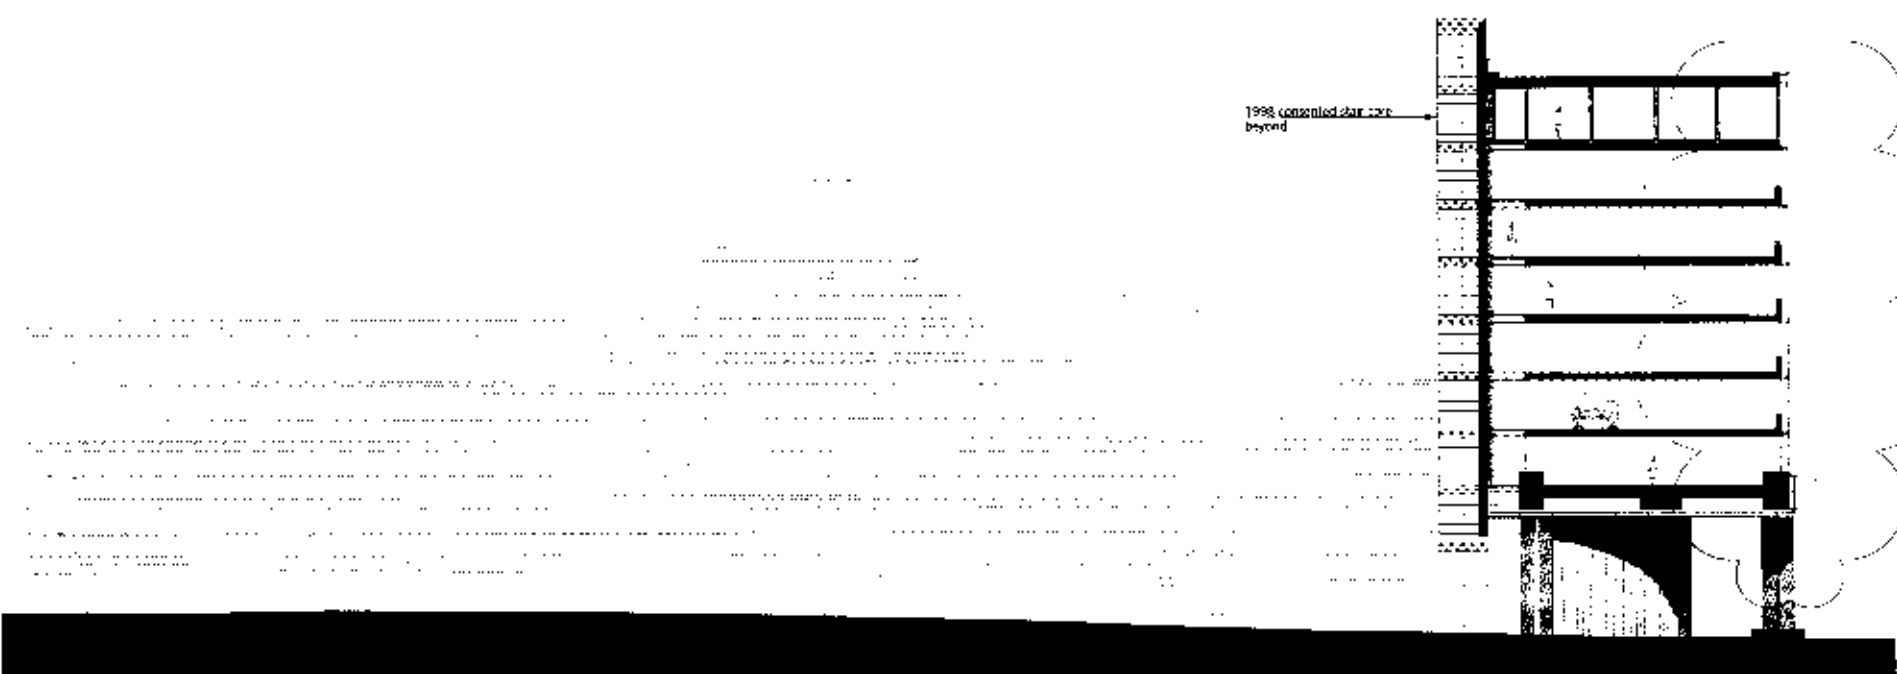

EAST ELEVATION

KEY PLAN

NOTES

A 2 windows removed from Catton St
1/2000 22/06/00

Rev Description Date

DRAWING STATUS

FOR PLANNING

Intend only for purpose indicated

Harper Mackay

33 - 37 Charterhouse Square London EC1M 6EA
tel (44) 0171 800 5151 fax (44) 0171 800 1082
e mail: design@harper-mackay.co.uk

ARCHITECTS & DESIGNERS

10 PROCTER STREET

CATTON STREET ELEVATION/
EAST ELEVATION

Scale: 100 @ A1 1:200 @ A3 DRAWN BY jd

Date 11/01/00 CHECKED BY TS

Drawing No. Rev

HM/691/21/04

A

FILE JOB NUMBER 691

existing
proposed

P9

KEY PLAN

NOTES

- C. Minor works 05.05.00
- B. South facade cladding masonry 27.06.00
- A. Proposed addition to top of south facade 11.01.00

Rev. Description Date

REVISION STATUS

FOR PLANNING

Notes only for purpose indicated



33 - 37 Charterhouse Square London EC4M 8FA
 Tel (44) 0171 600 5151 Fax (44) 0171 600 1092
 e mail: design@harper-mackay.co.uk

ARCHITECTS & DESIGNERS

10 PROCTER STREET

SECTION AA


Scale 1:50 @ A1 1:100 @ A3

Date 13/12/99

Drawing No. 10

HM/691/22/01


FILE

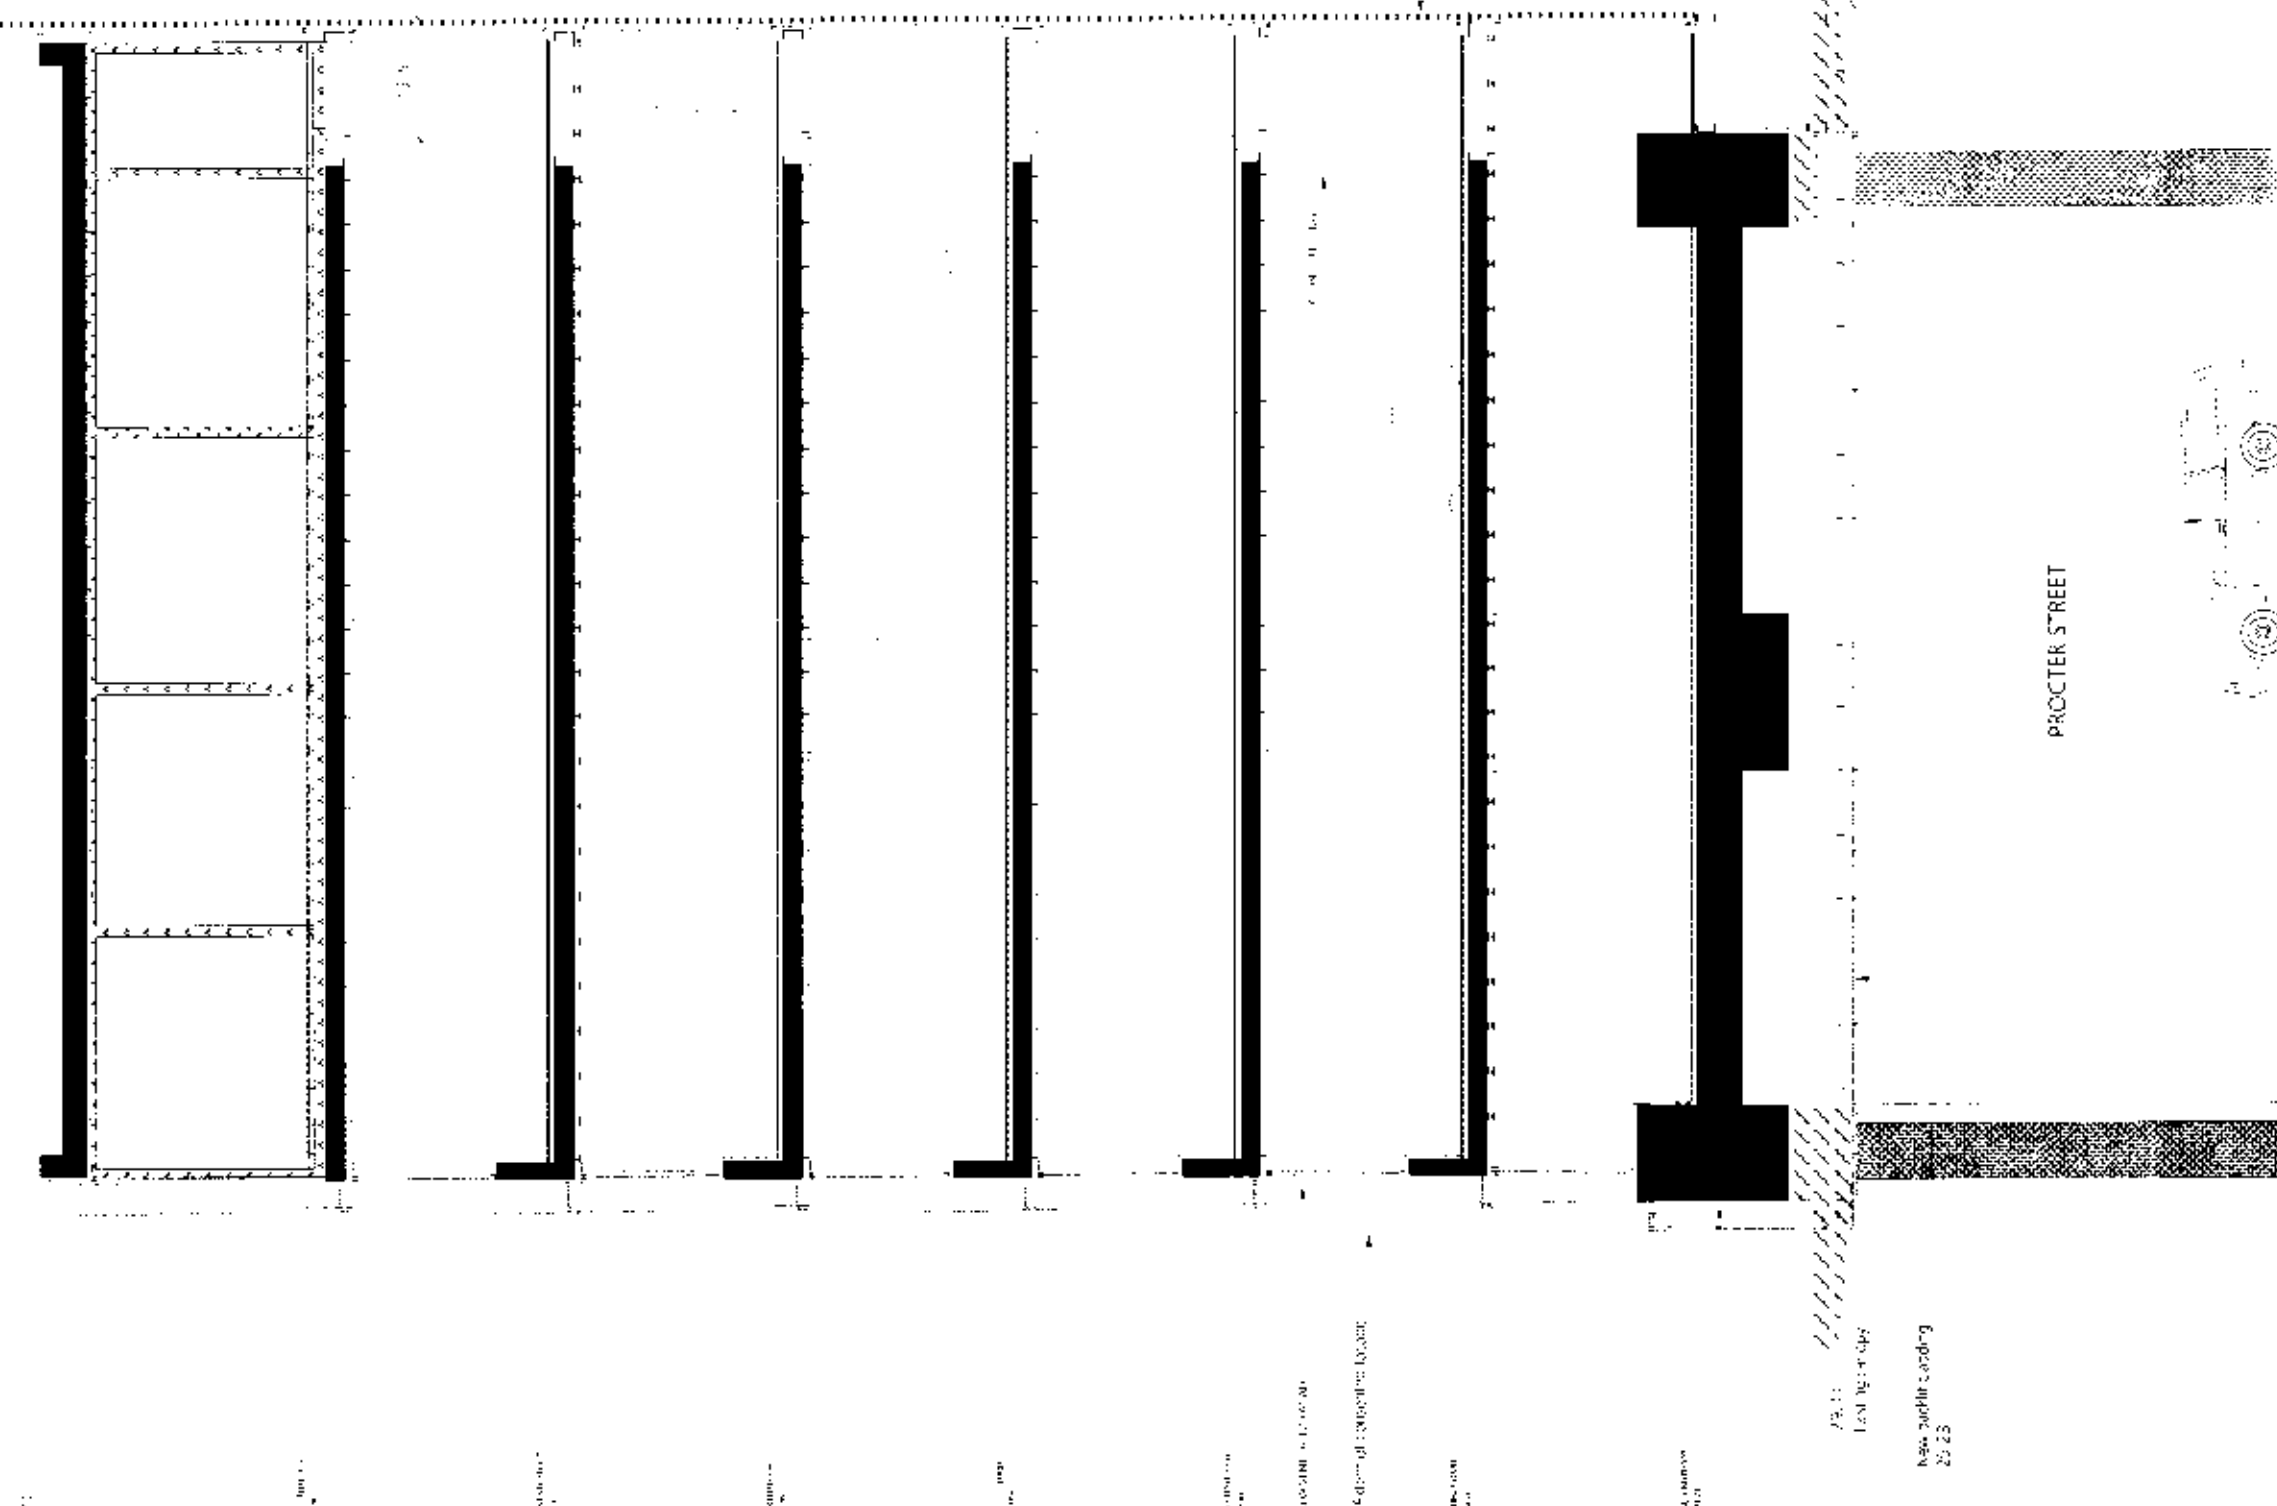

10 PROCTER STREET

10 PROCTER STREET

P9904731

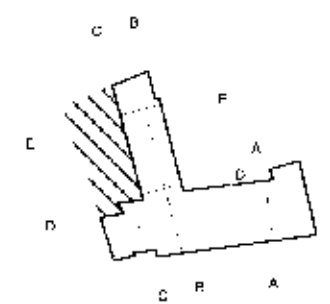

KEY PLAN

NOTES

A Seventh and eighth floor removed 28.06.00

Rev. Description Date

DRAWING STATUS

FOR PLANNING

Issued only for personal reference



33 - 37 Charterhouse Square London EC1M 6BA
Tel (44) 0171 600 5151 Fax (44) 0171 600 1092
e-mail: design@harper-mackay.co.uk

ARCHITECTS & DESIGNERS

JCS TITLE 10 PROCTER STREET

JCSM TITLE SECTION EE

Scale 1:100 @ A1/ 1:200 @ A3


Date 11/01/00

Drawn by HS

Checked by


HM/691/22/05

FILE JCS NUMBER 991

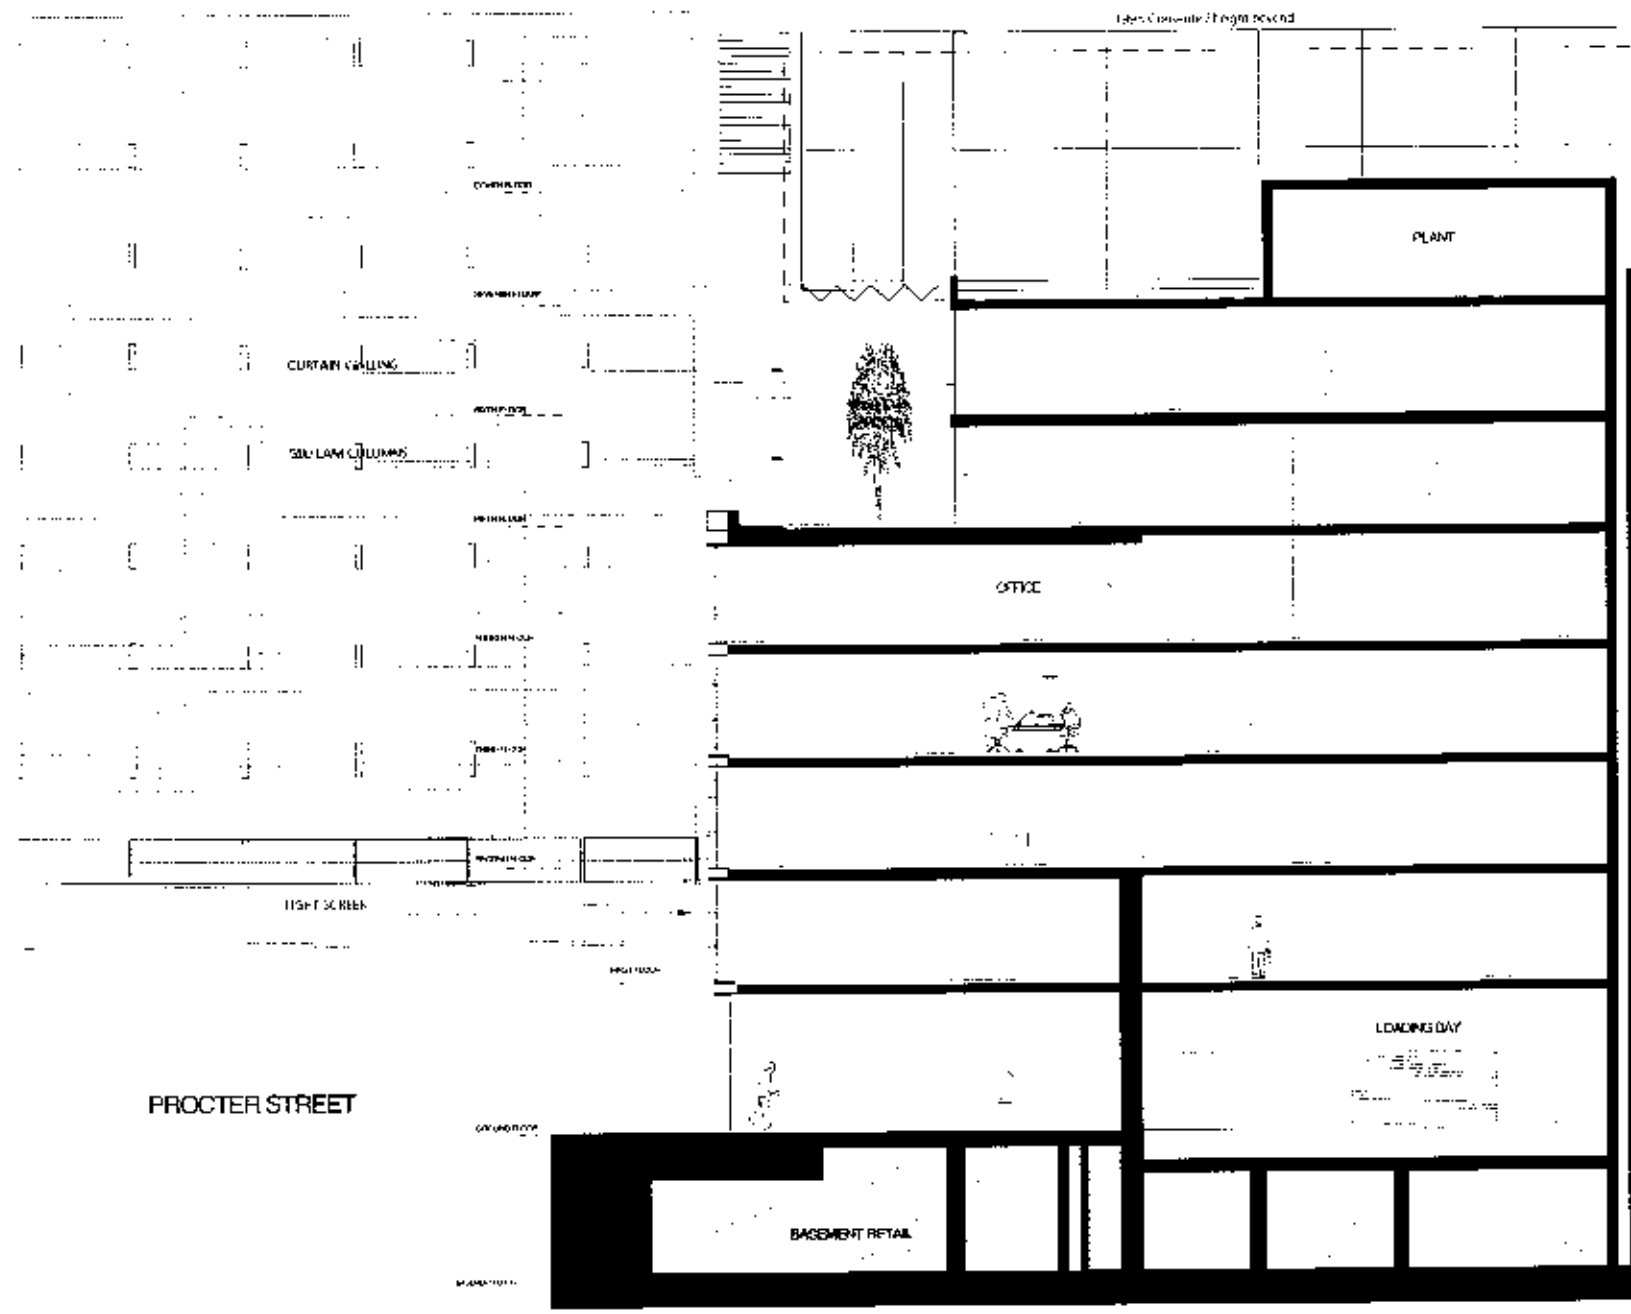

PS 9904731 R4

P99 04/731 R4

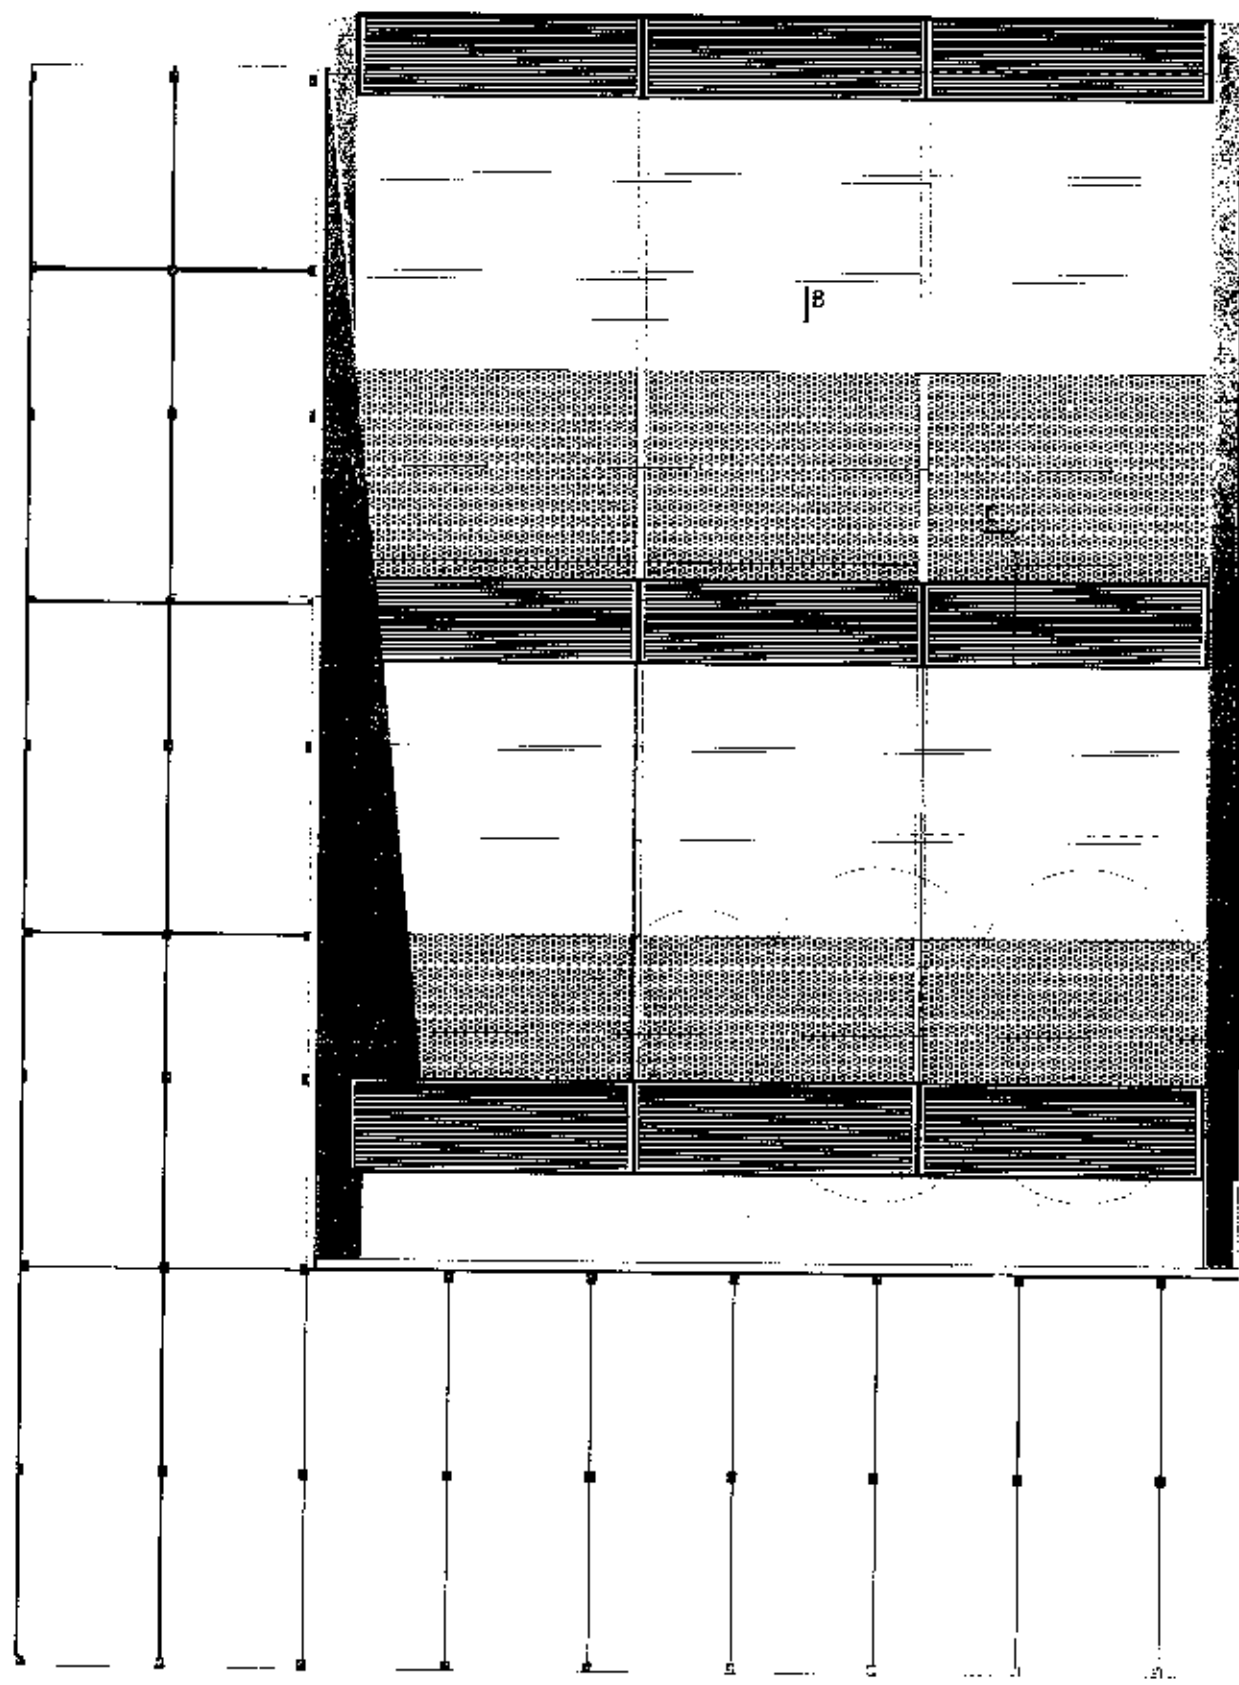

South facade detail
Scale 1:250 A1


34.76
Third floor

33.533.52
Top of upland

31.71
Second floor


29.75
29.75

Vertical

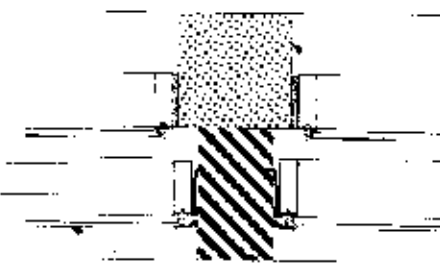


Detail A
Scale 1:20 A1

Existing structural mullion
Glass mullion
Ventilated facade

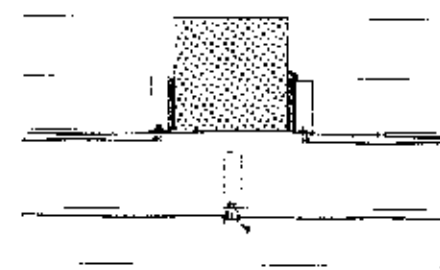

Detail B
Scale 1:20 A1

Existing structural mullion
Ventilated facade

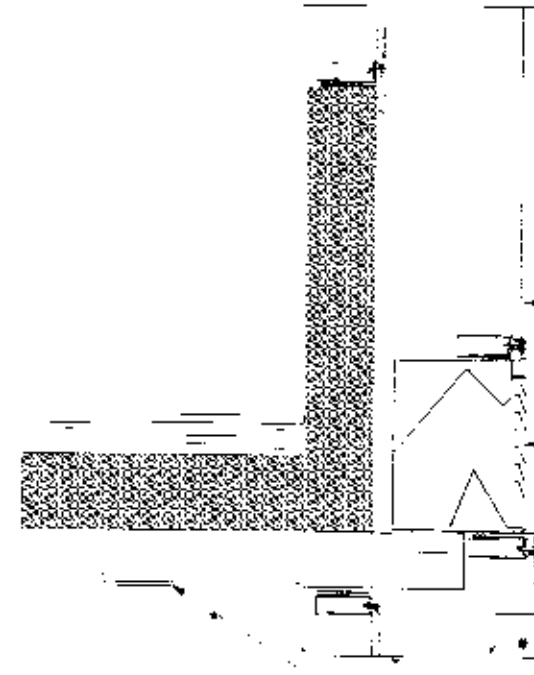

Detail C
Scale 1:20 A1

Ventilated facade

Rink vent

Existing structure

New suspended ceiling

KEY PLAN

NOTES

P99 04/731 R4

FOR PLANNING

Drawn only for purpose indicated

Harper Mackay

33 - 37 Charterhouse Square London EC1M 6EA
tel (44) 0171 600 5151 fax (44) 0171 600 1092
e mail design@harper-mackay.co.uk

ARCHITECTS & DESIGNERS

10 PROCTER STREET

SOUTH ELEVATION
DETAIL

SCALE AS
NOTED

Date: 11/01/06


Drawing No.

CHECKED BY
RS

CHECKED BY
RS

HM/691/22/06

JOB NUMBER 691

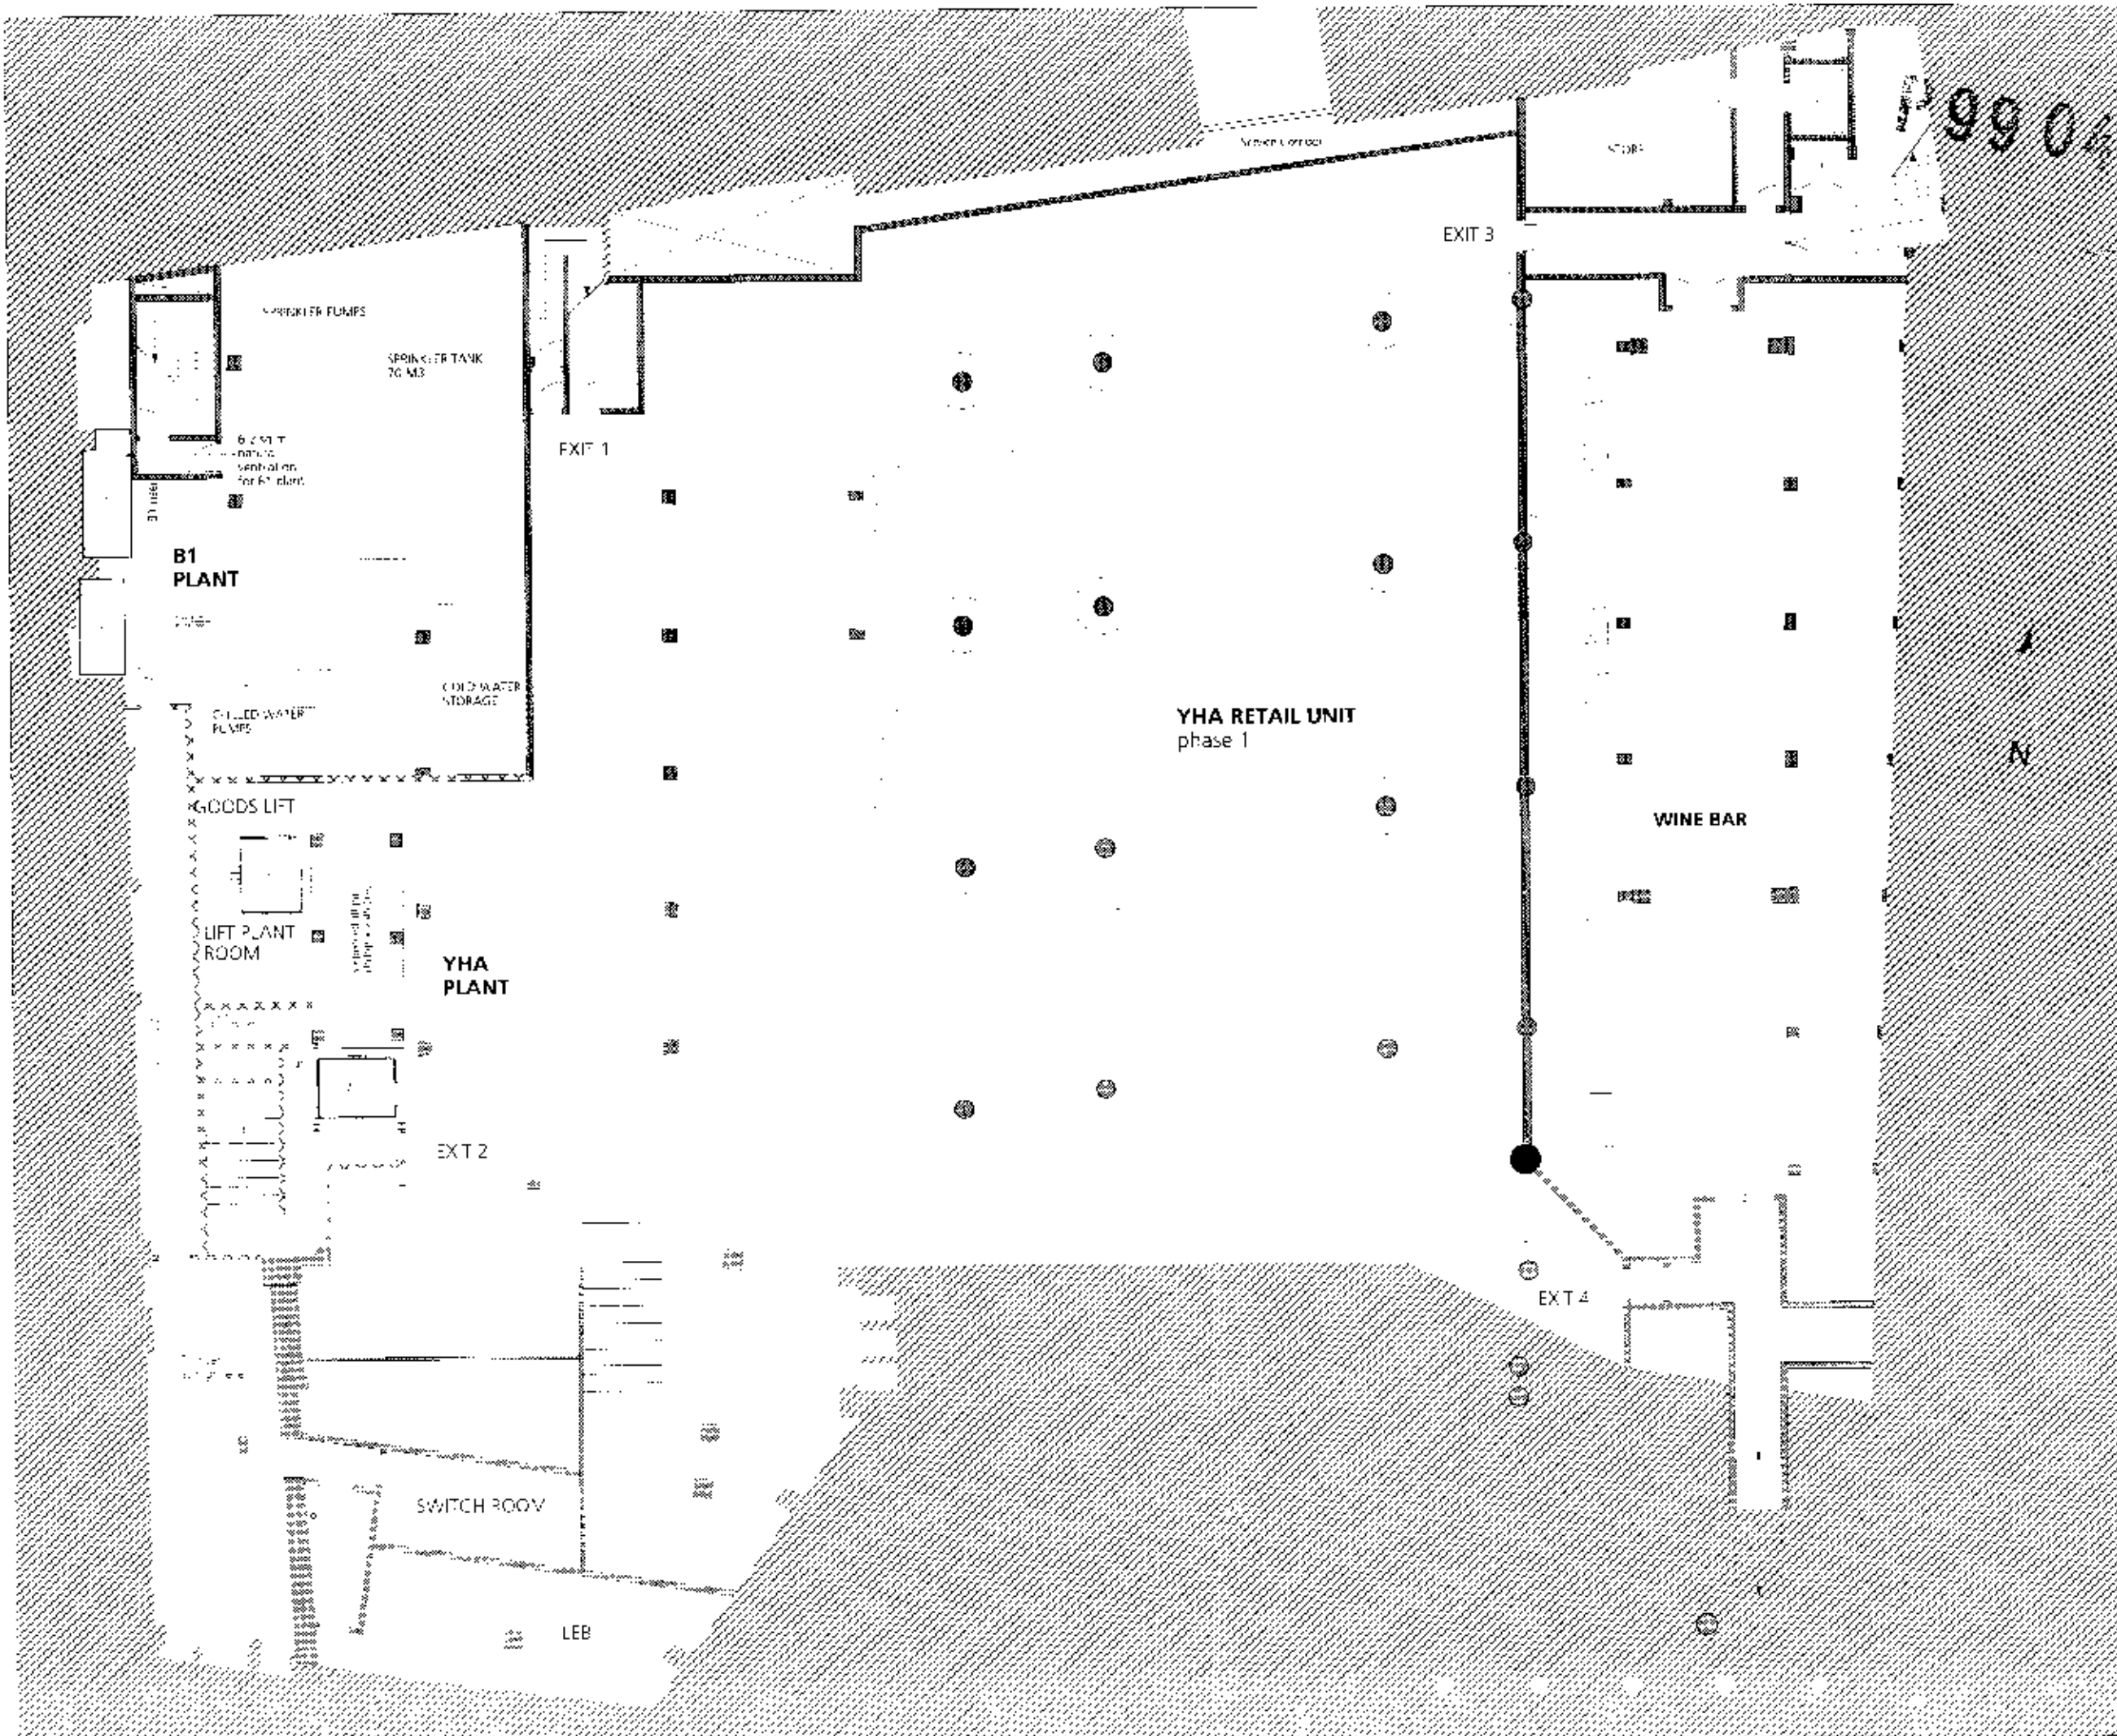

NOTES

FOR PLANNING


Harper Mackay

ARCHITECTS & DESIGNERS
10 PROCTOR STREET

PROPOSED BASEMENT PLAN

13/12/09

691/02/01 B

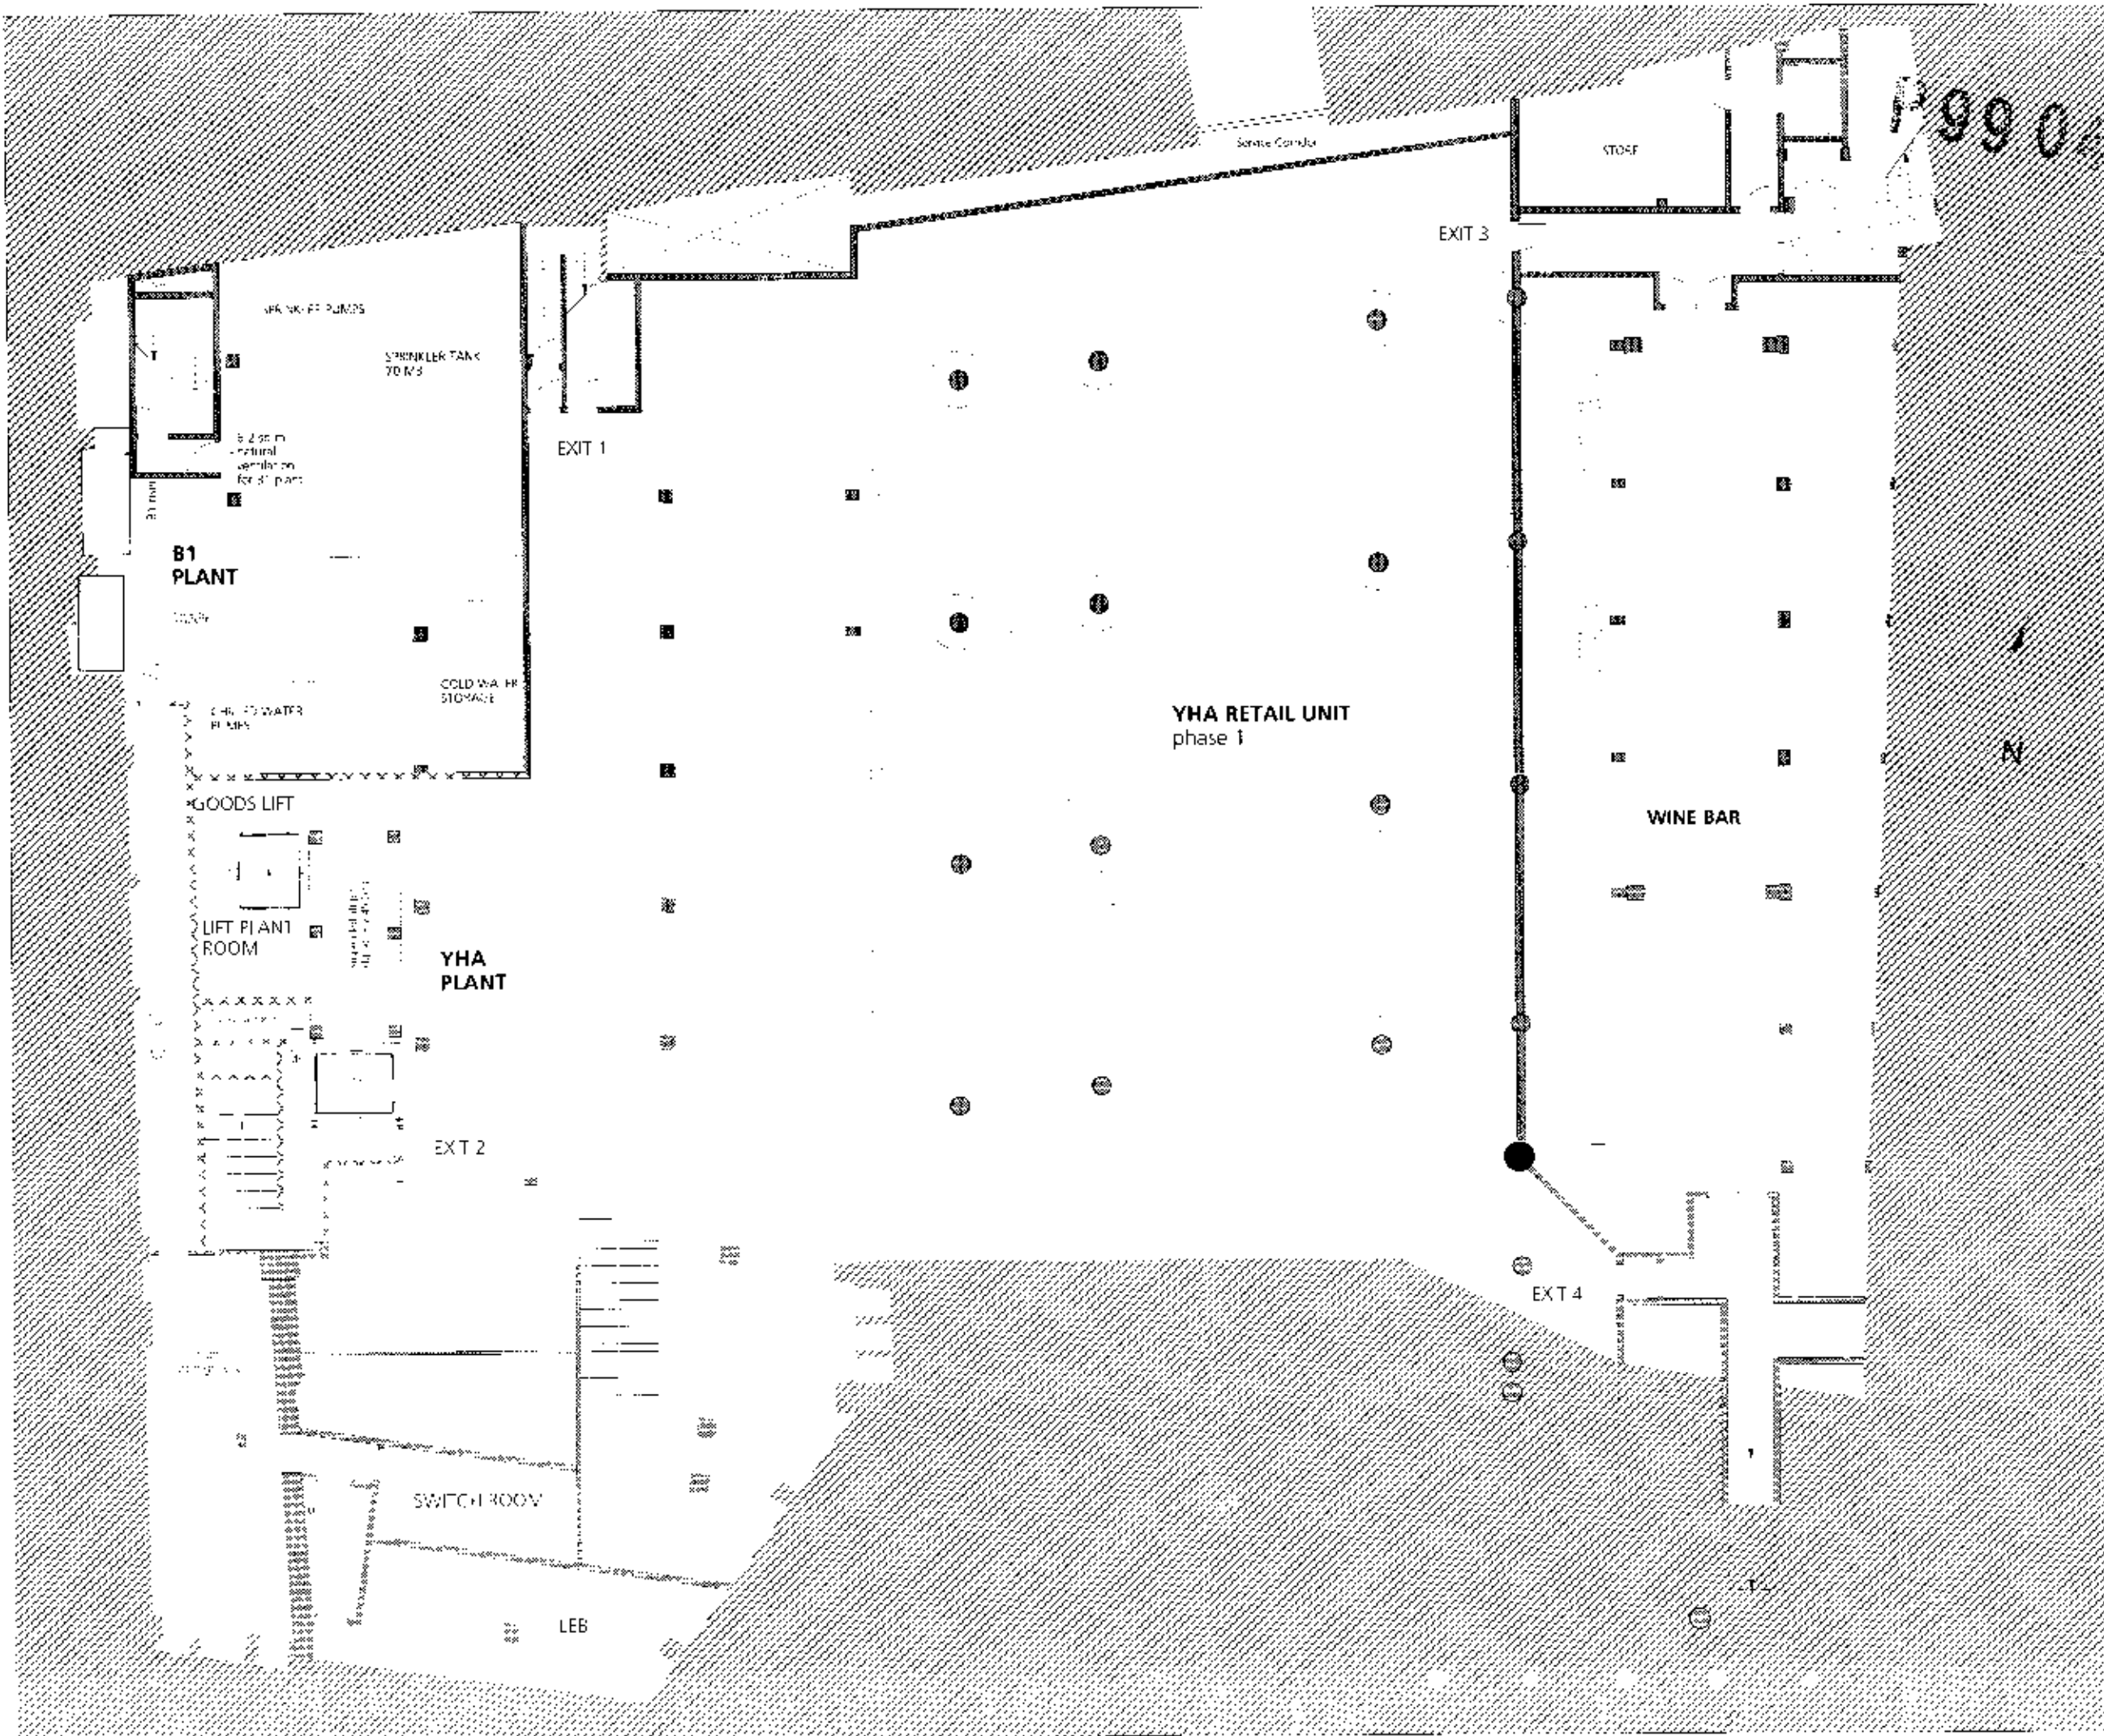

NOTES

ALL DIMENSIONS ARE
IN METERS

DATE
12/12/99

FOR PLANNING

Harper Mackay

ARCHITECTS & DESIGNERS

10 RICK JON STREET


PROPOSED BASEMENT PLAN

12/12/99

12/12/99

691/02/01

B

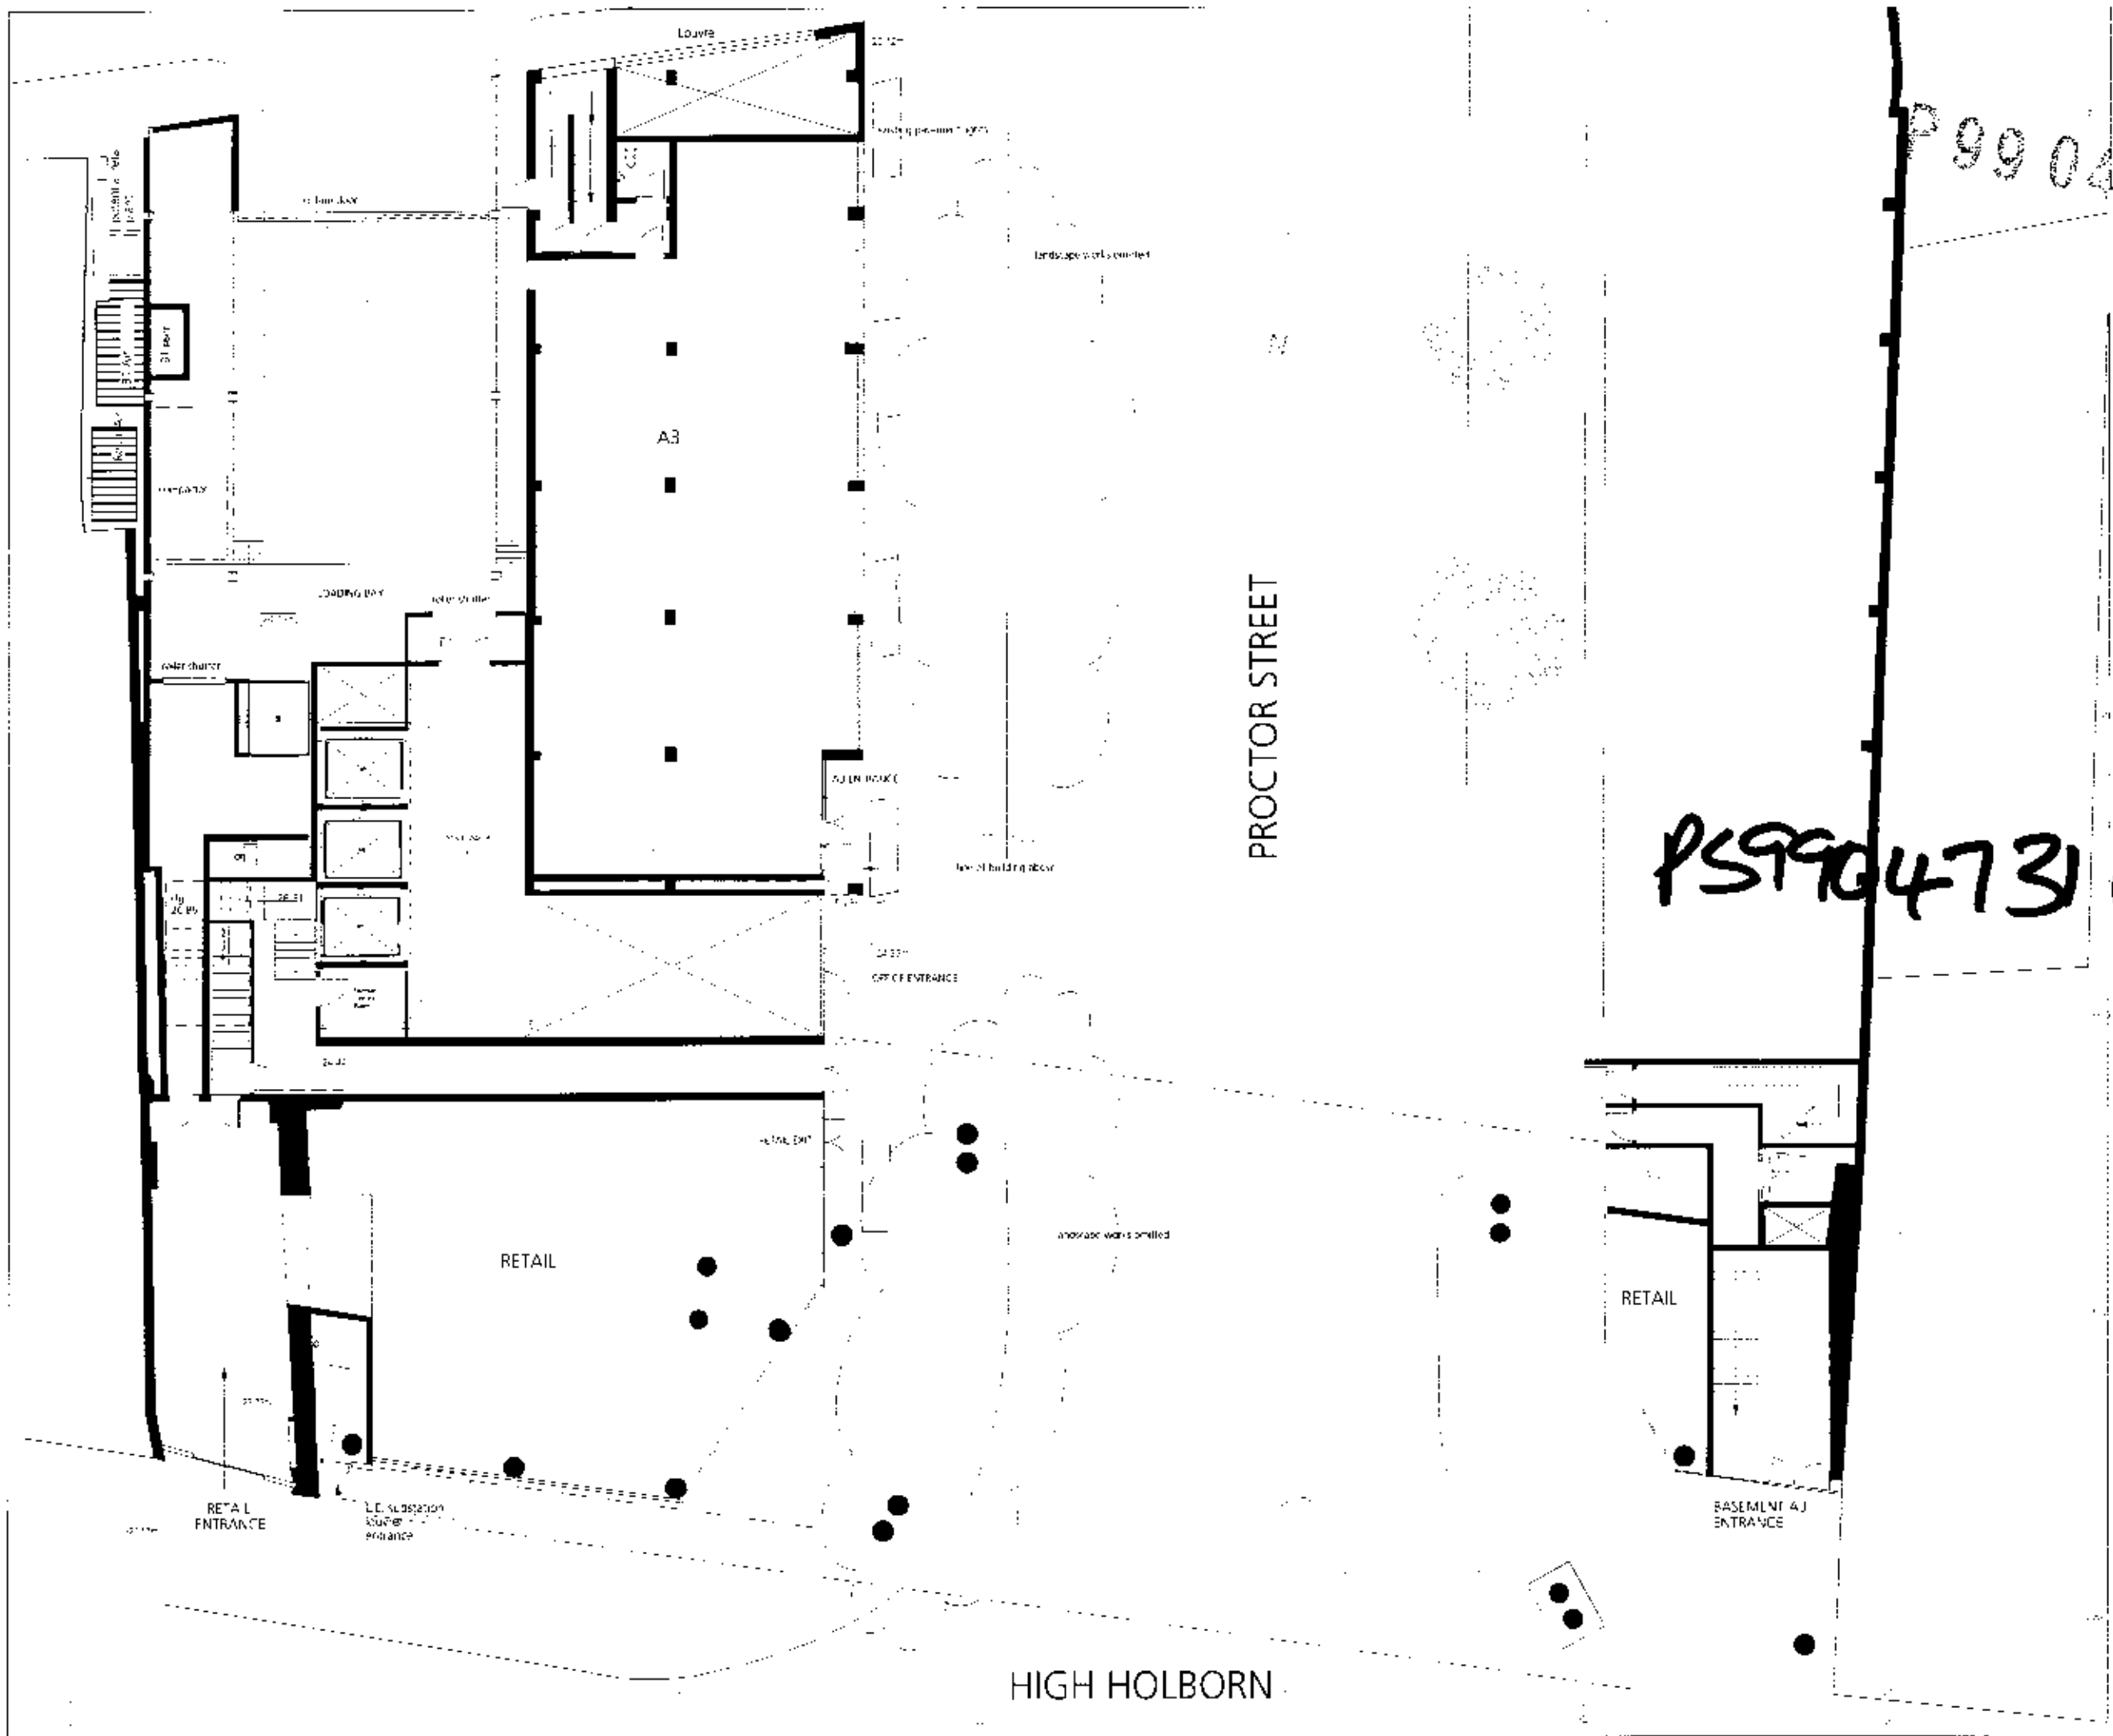

NOTES

PRINTING: REVERSE SIDE WITH
SHOWN WITH DASHED LINE

ALL DRAWINGS ARE
FOR INFORMATION ONLY
AND NOT TO BE USED FOR
CONSTRUCTION OR FOR ANY OTHER
PURPOSE WITHOUT THE WRITTEN
CONSENT OF THE ARCHITECTS & DESIGNERS

DATE: 10/02/02

FOR PLANNING

10 PROCTOR STREET, HIGH HOLBORN, LONDON WC1N 6DA

10 PROCTOR STREET, HIGH HOLBORN, LONDON WC1N 6DA

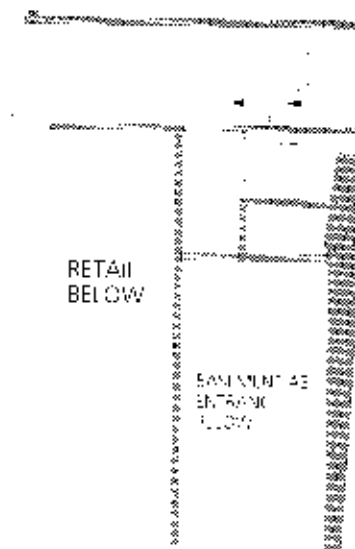

PS9904731R4

9902

E.

9904

NOTE

PS9904731RX

FOR PLANNING

Harper

Mackay

Abstract

ARCHITECTS & DESIGNERS

PRODUCTS STAFF


THEOREM 1.

$$f(x) = \frac{1}{2} \left(1 + \frac{x}{\sqrt{1+x^2}} \right)$$

$\frac{1}{2}$ $\frac{1}{2}$ $\frac{1}{2}$

691/00/04

E

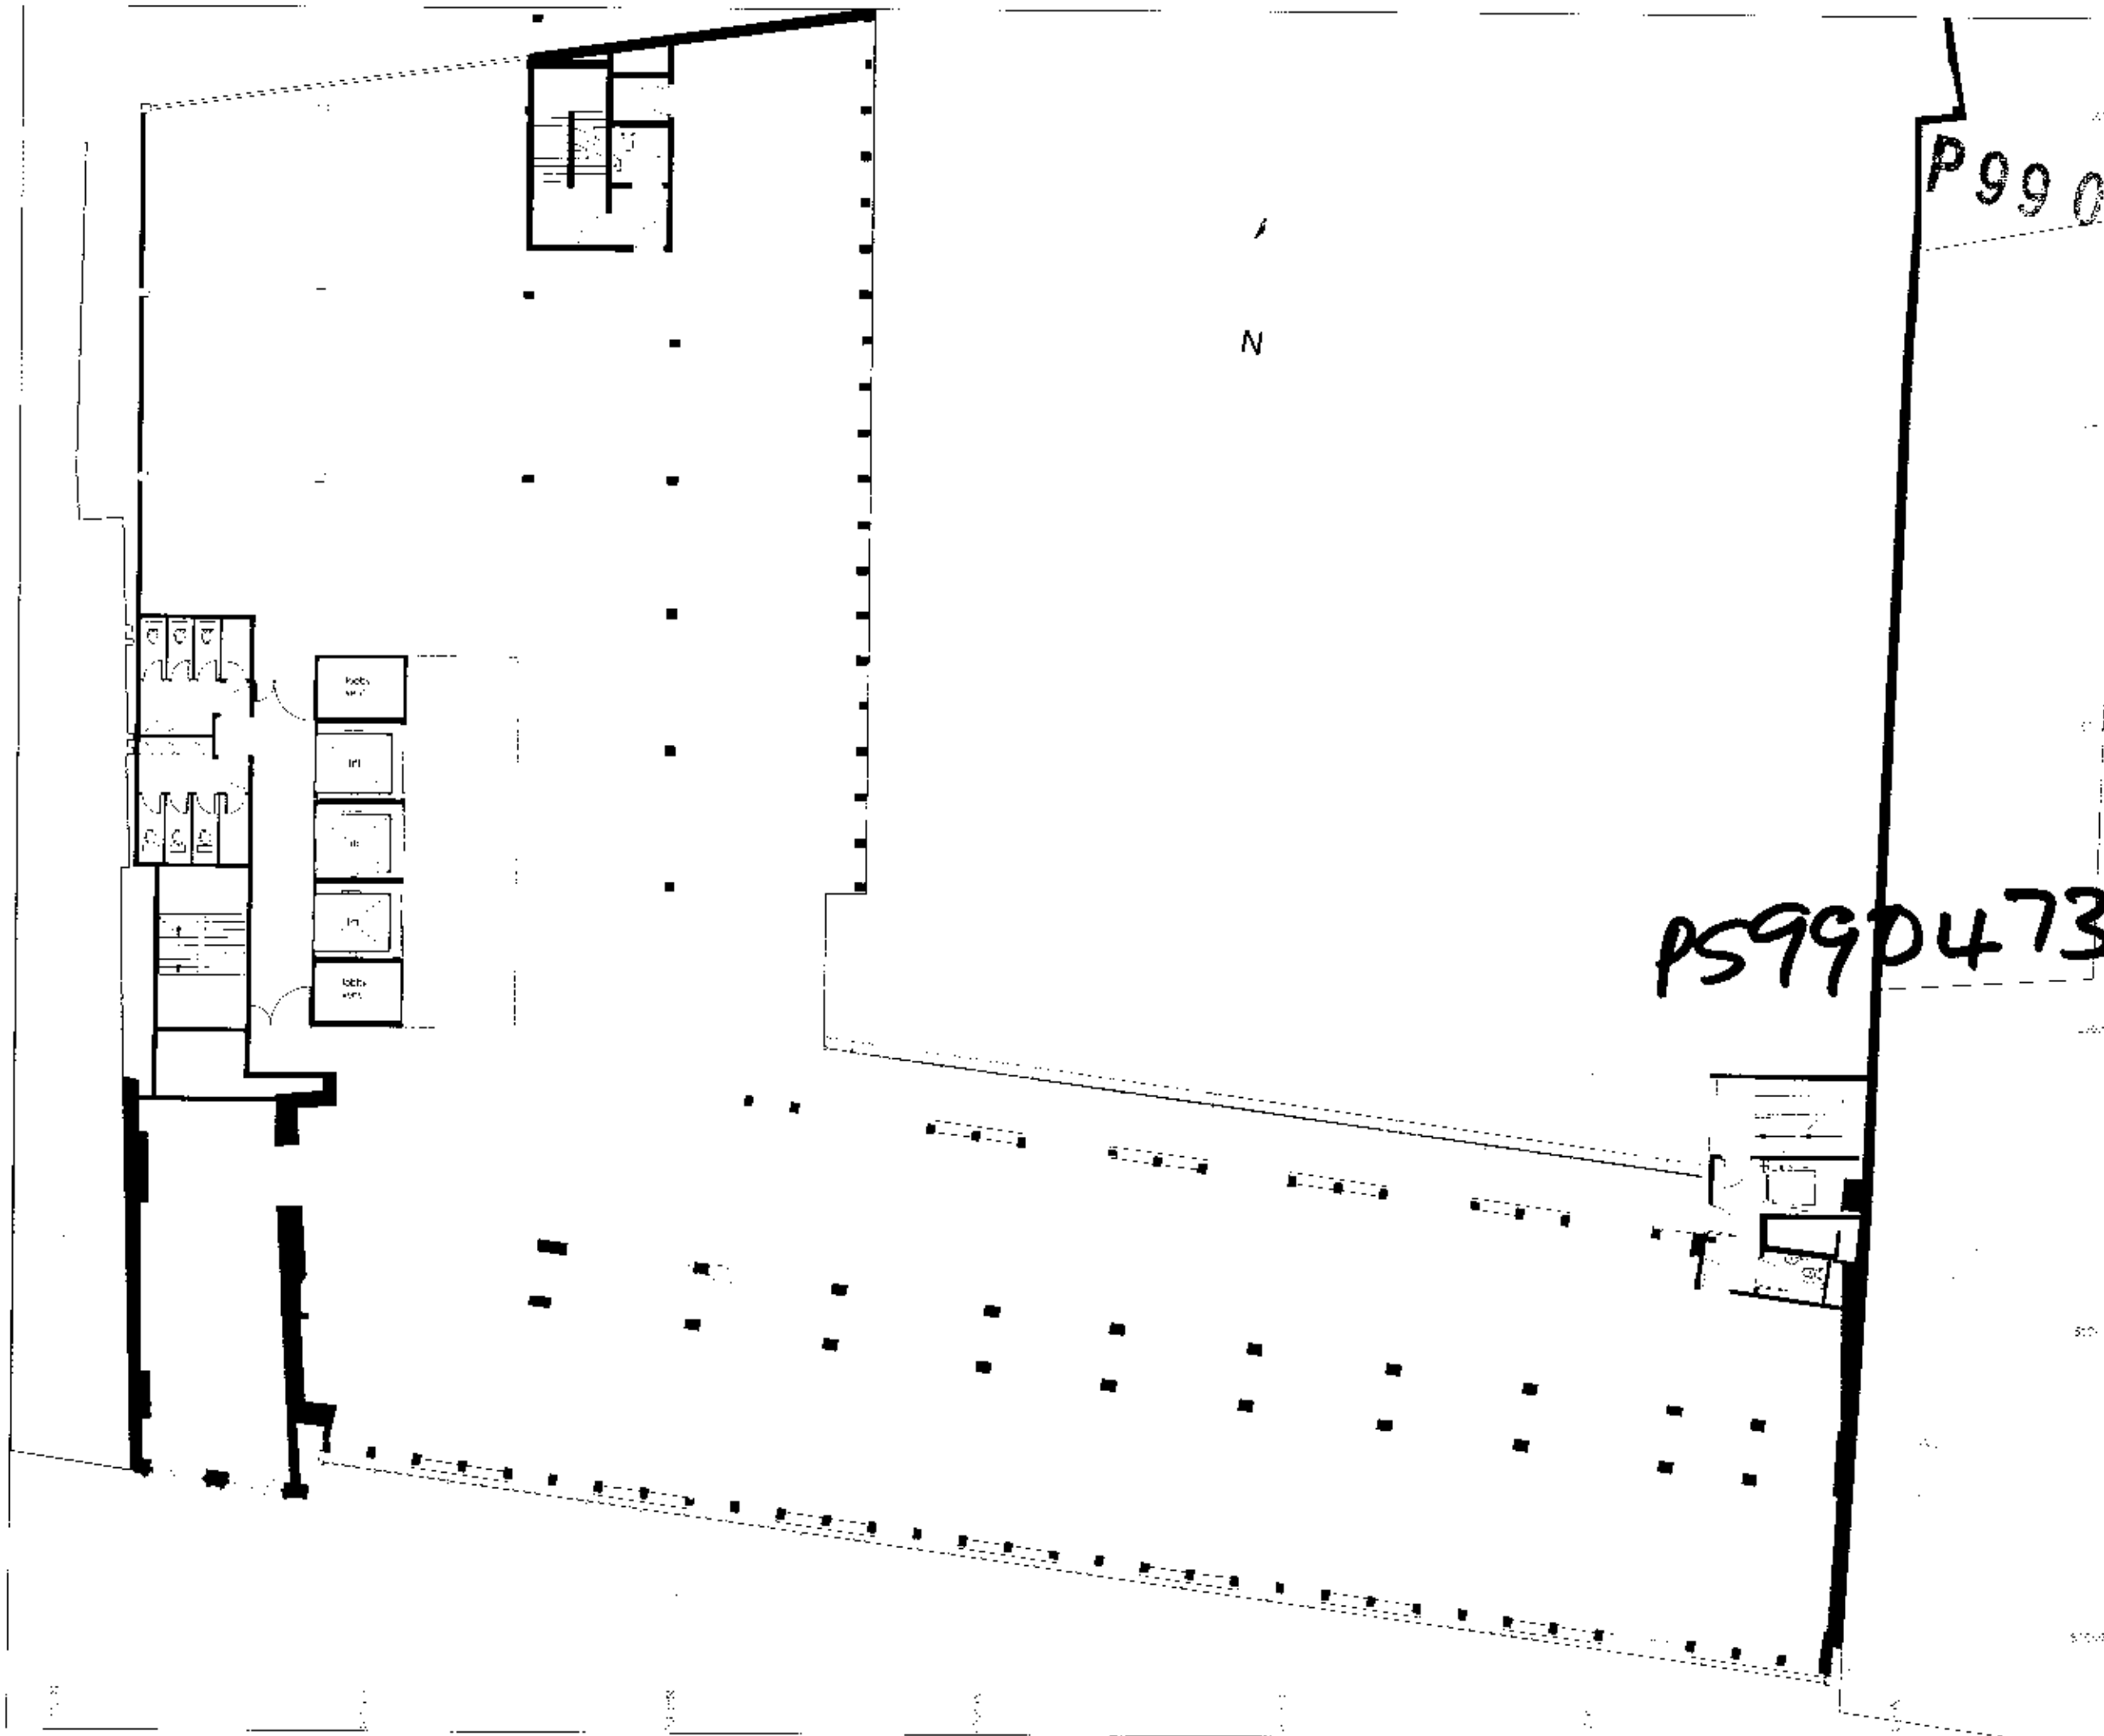

NOTES

P9904731R4

P59904731R4

14 04 00
24 06 00

FOR PLANNING

FOR PLANNING

Harper Mackay

Harper

Mackay

33-37, Chancery Lane, London, EC1M 6EA
Tel: +44 (0)207 605 5151 Fax: +44 (0)207 600 1092

email: design@harper-mackay.co.uk

ARCHITECTS & DESIGNERS

10 PROCTOR STREET

THIRD FLOOR PLANS

1:100 (A1)

13/1/99

691/02/05

B

A990

NOTES

N

PS9904731R4

54.3 m² = 1

502mE

5205NE

STONE

300ml

2	14.34 UC
H	Cure; amenorr, south paradi reduced 26.09.00

Year	Frequency	2005
2006	2007	2008

FOR PLANNING

_____	_____	_____
_____	_____	_____

Harper	Mackay
--------	--------

23 12 CRACKBERRY SQUARE, LONDON, EC1M 1PB

e-mail: design@sharper-makel.com
or design@sharper-makel.com

10 PROCTOR STREET


PROMISED FOURTH FLOOR 9 AM

1000	1000
1000	1000

DATE	_____	BY	_____
COMMENTS	_____	BY	_____

691/02/06	B
-----------	---

B

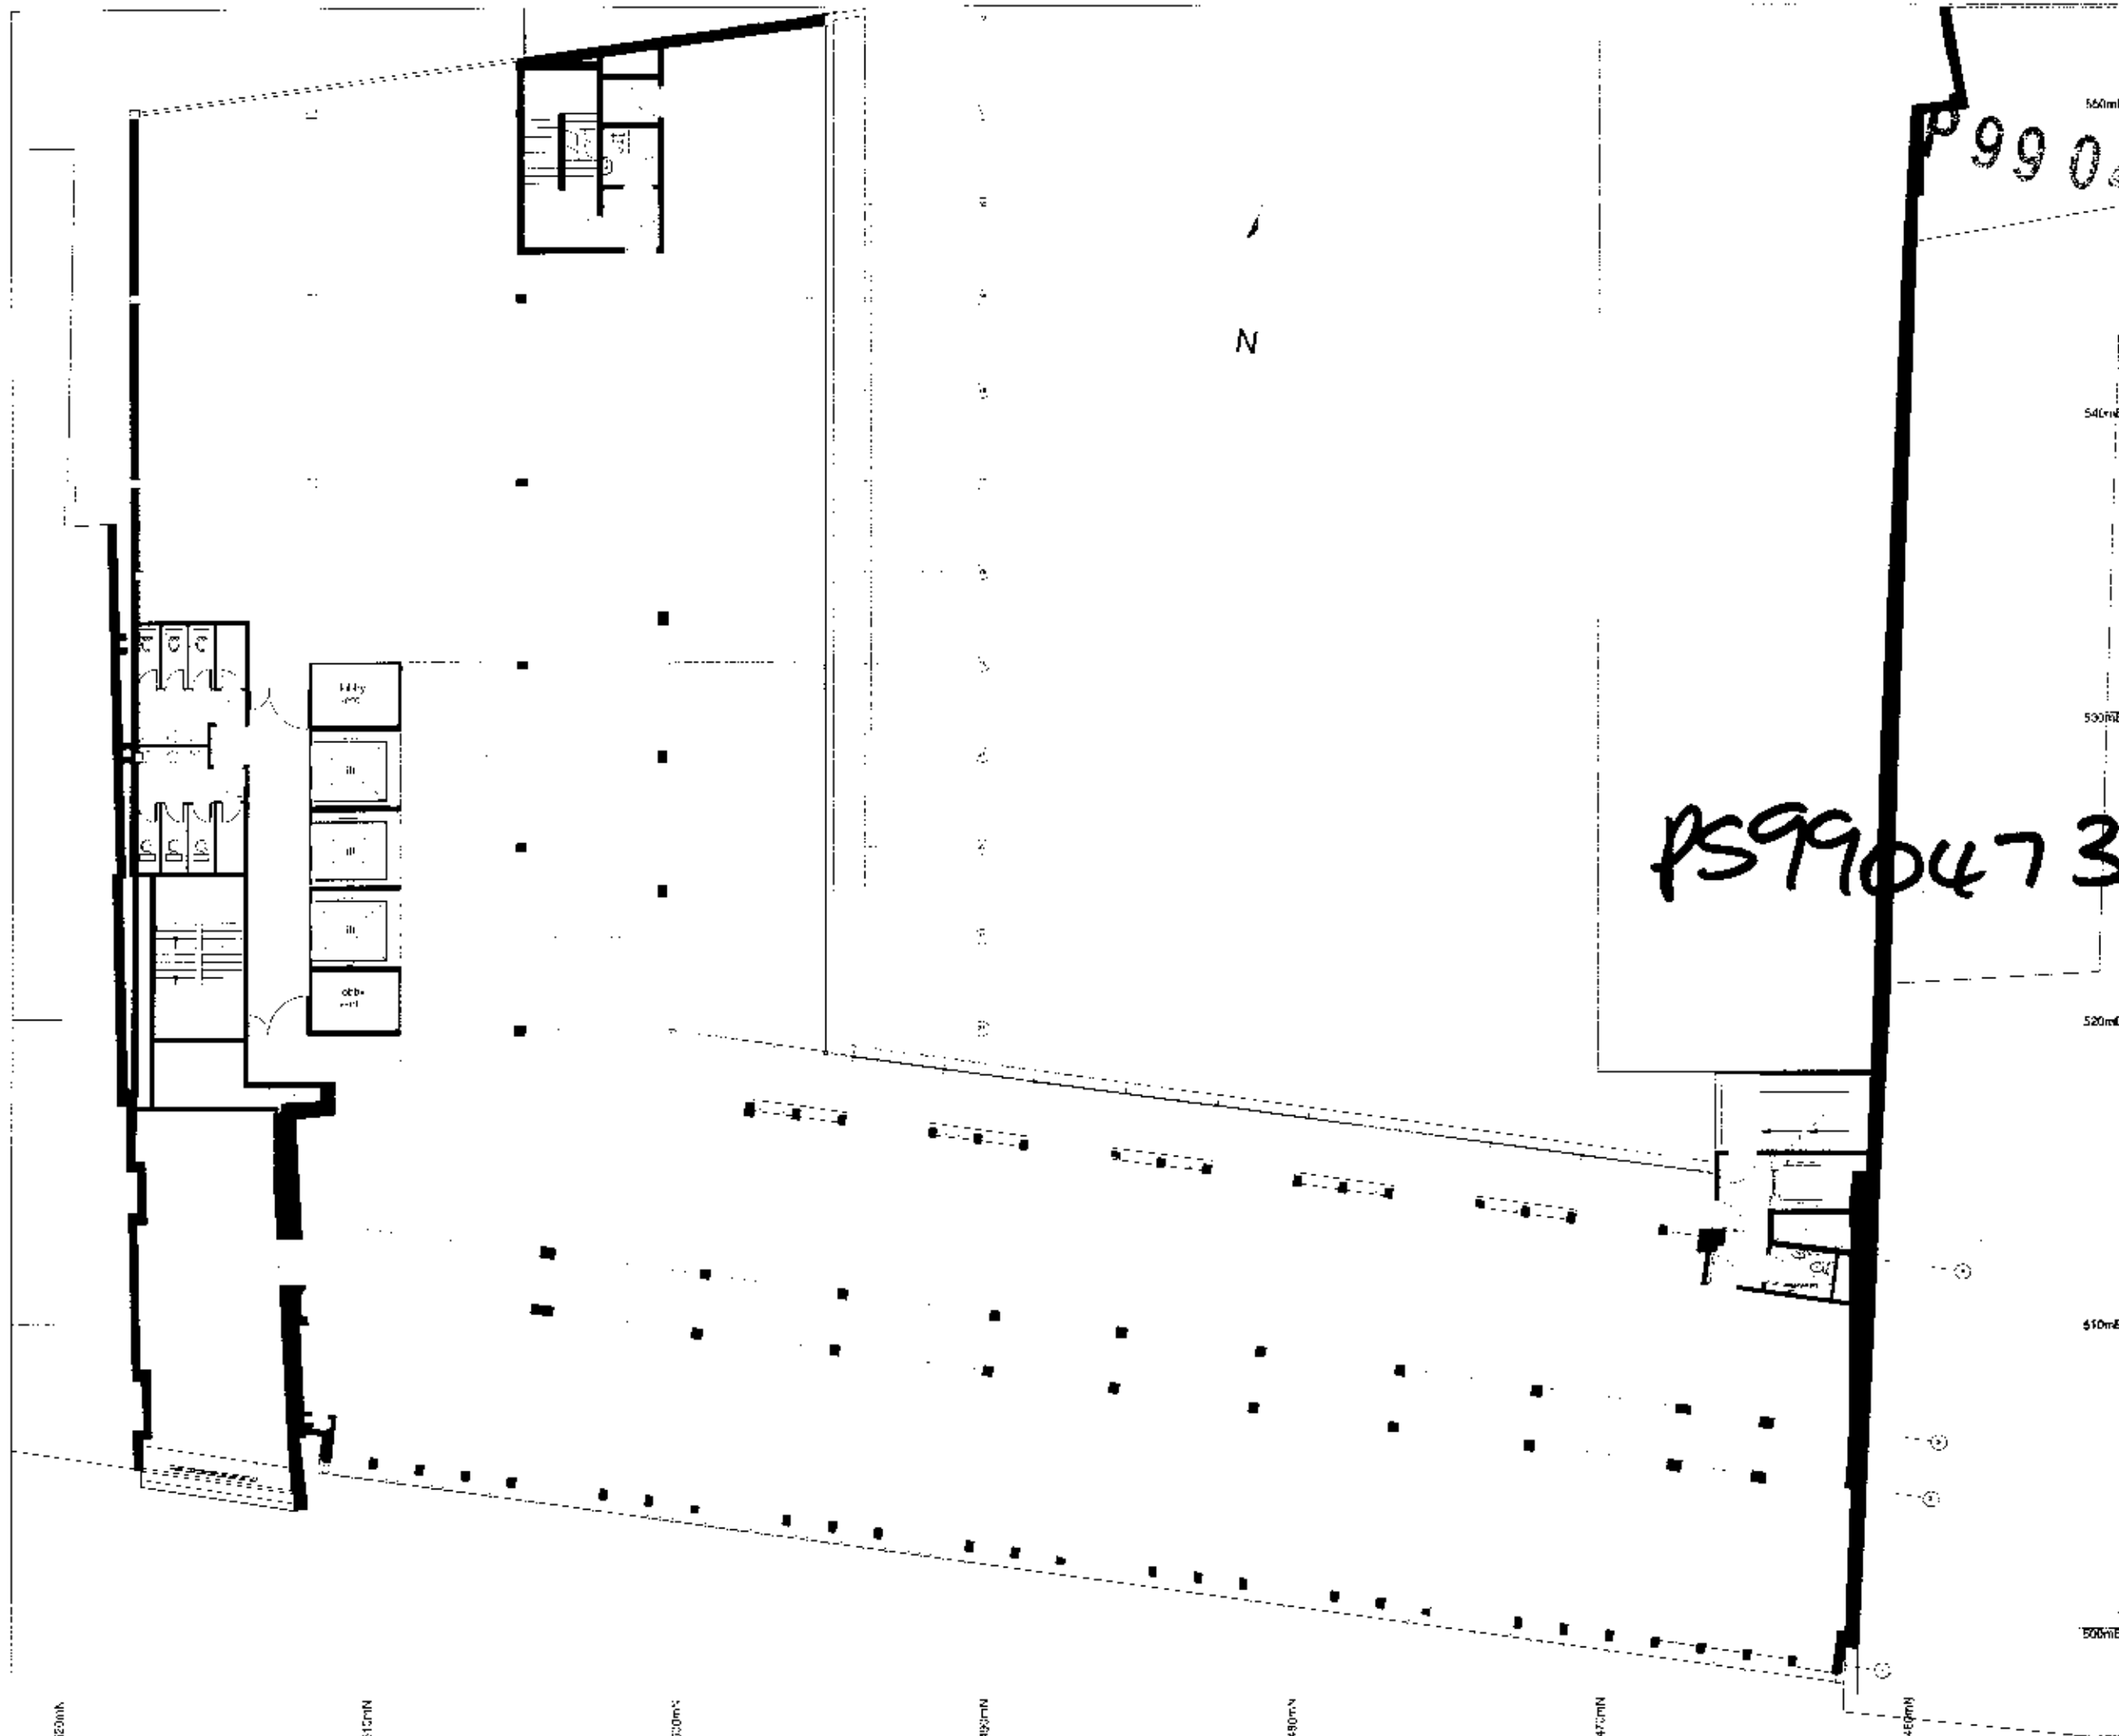

NOTES

P9904731R4

P9904731R4

A	14.34.00
B CORPUS ATRILIA TOILETS	28.36.00

DATE: 13/12/99

DRAWN BY: J.W.

FOR PLANNING

NOT TO SCALE

Harper

Mackay

33-37 Charterhouse Square London EC1M 6GA
tel +44 (0)207 600 5151 fax +44 (0)207 600 1092

e-mail: design@harper-mackay.co.uk
ARCHITECTS & DESIGNERS

10 PROCTOR STREET


PROPOSED FIFTH FLOOR PLAN

Scale: 1:100 at A1 / 1:200 at A3
Date: 13/12/99

Drawn by: J.W.
Checked by: J.W.

691/02/07

B

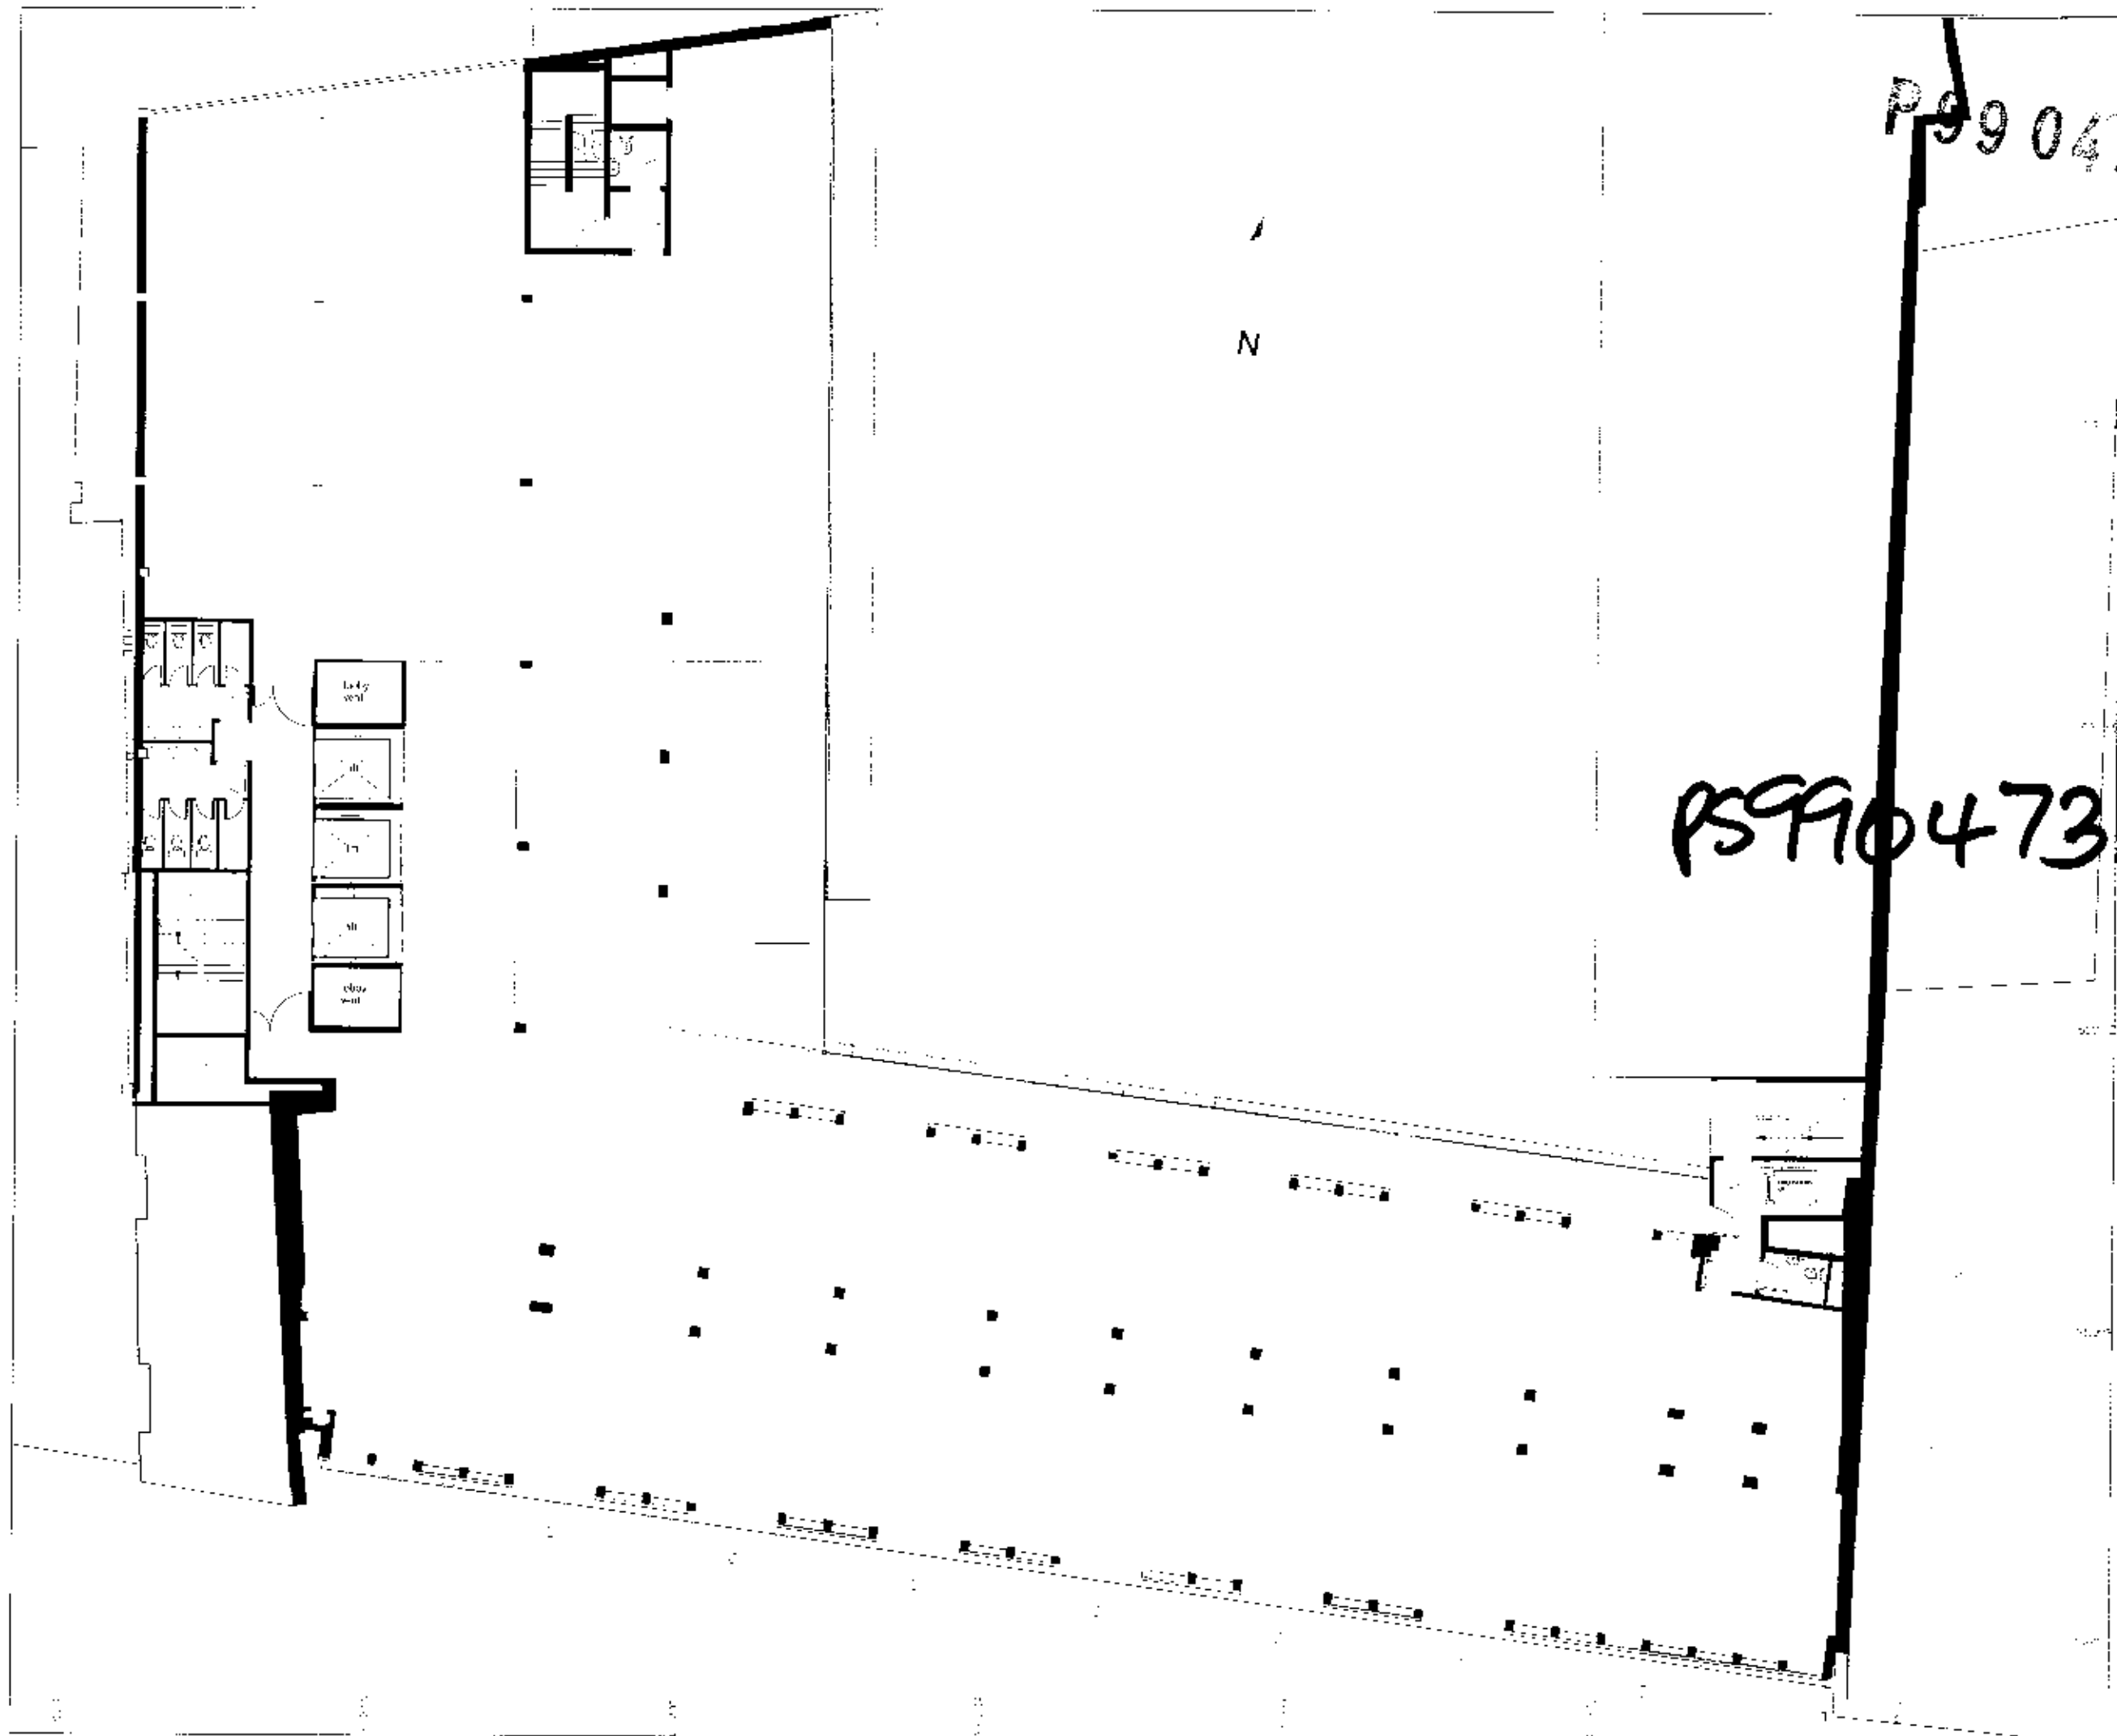

NOTES

1. See drawing 691/02/08 for details of the existing building.

4. RECORDS TO BE ATTACHED
14.04.00
28.06.00

No.	Description	Date
1	Drawn by J. Mackay	14.04.00

FOR PLANNING

Building for use as a hotel

Harper

Mackay

31-37 Charterhouse Square, London EC1M 6EA
Tel: +44 (0)20 7670 5151 Fax: +44 (0)207 620 1357

e-mail: design@harper-mackay.co.uk
ARCHITECTS & DESIGNERS

10 PROCTOR STREET

PROPOSED SIXTH FLOOR PLAN

Scale: 1:100 at A1	Drawn by: J.W.
Date: 13/12/99	Drawn by:
Drawn by:	Rev:

691/02/08

B



PS9904731R4

PS9904731R4

NOTES

1. Cover added to consent on 19/09/09
South Tower addition

14/11/00
28/05/00

FOR PLANNING
For use only for application submitted

Harper Mackay

13 - 27, Charterhouse Square, London, EC1M 6PA
Tel: +44 (0)20 7600 5111 Fax: +44 (0)20 7600 1199

E-mail: design@harpermackay.co.uk
ARCHITECTS & DESIGNERS

10 PROCTOR STREET

PROPOSED SEVENTH FLOOR PLAN

Scale: 1:100 at A1 / 1:400 at A3
Date: 13/12/09
Drawing No: 691/02/09

691/02/09 B



P9904

P59904731RY

NOTES

A. Green added to windows 1 & 5/6/8
results reads reduced

14.04.00
JF 06.00

PS Location Date

20/09/2010

FOR PLANNING

Working for planning only

Harper

Mackay

20-21, 22-23, 24-25, 2346-2347, 2348-234