






EXISTING REAR ELEVATION (1:100)

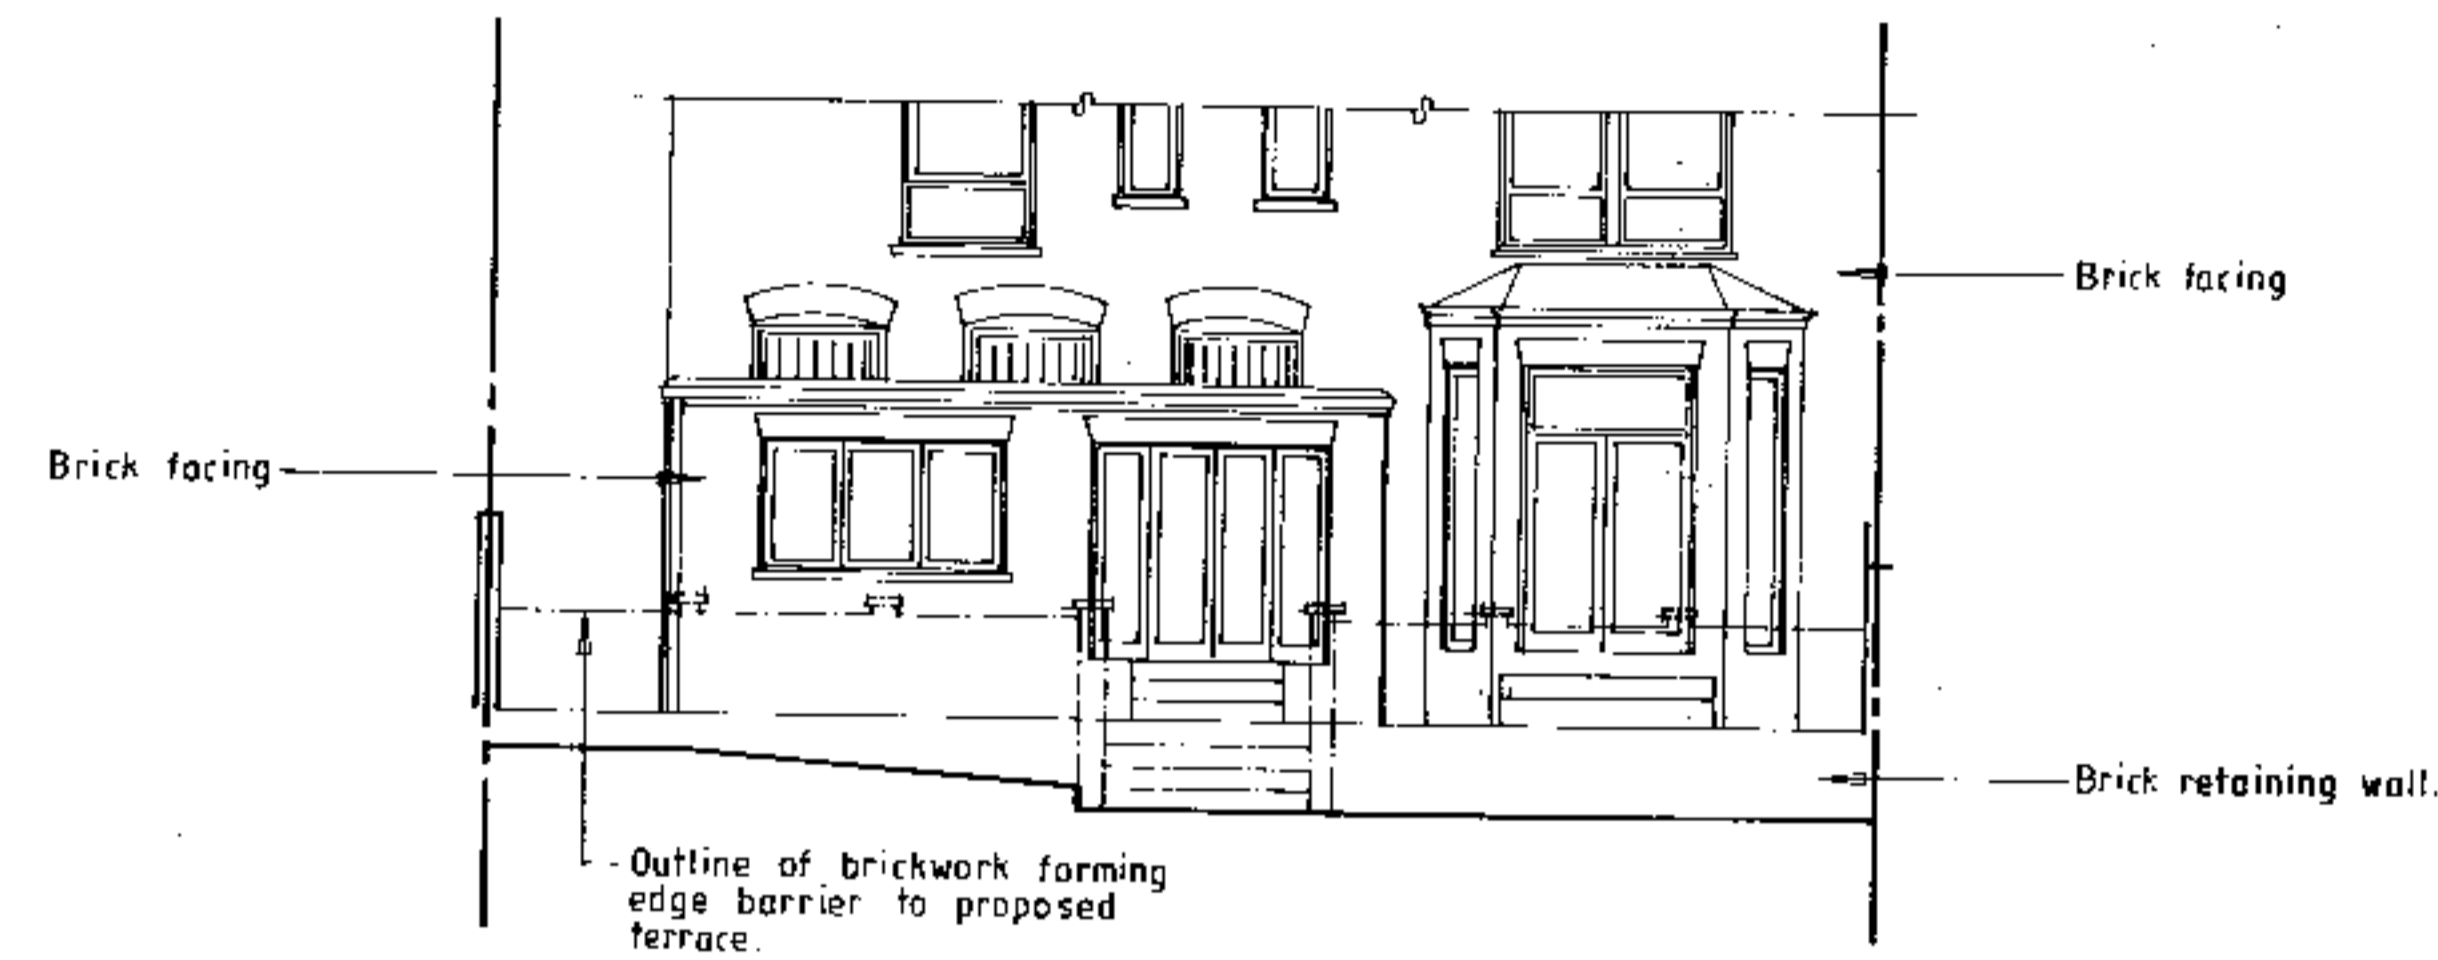


PROPOSED REAR ELEVATION (1:100)

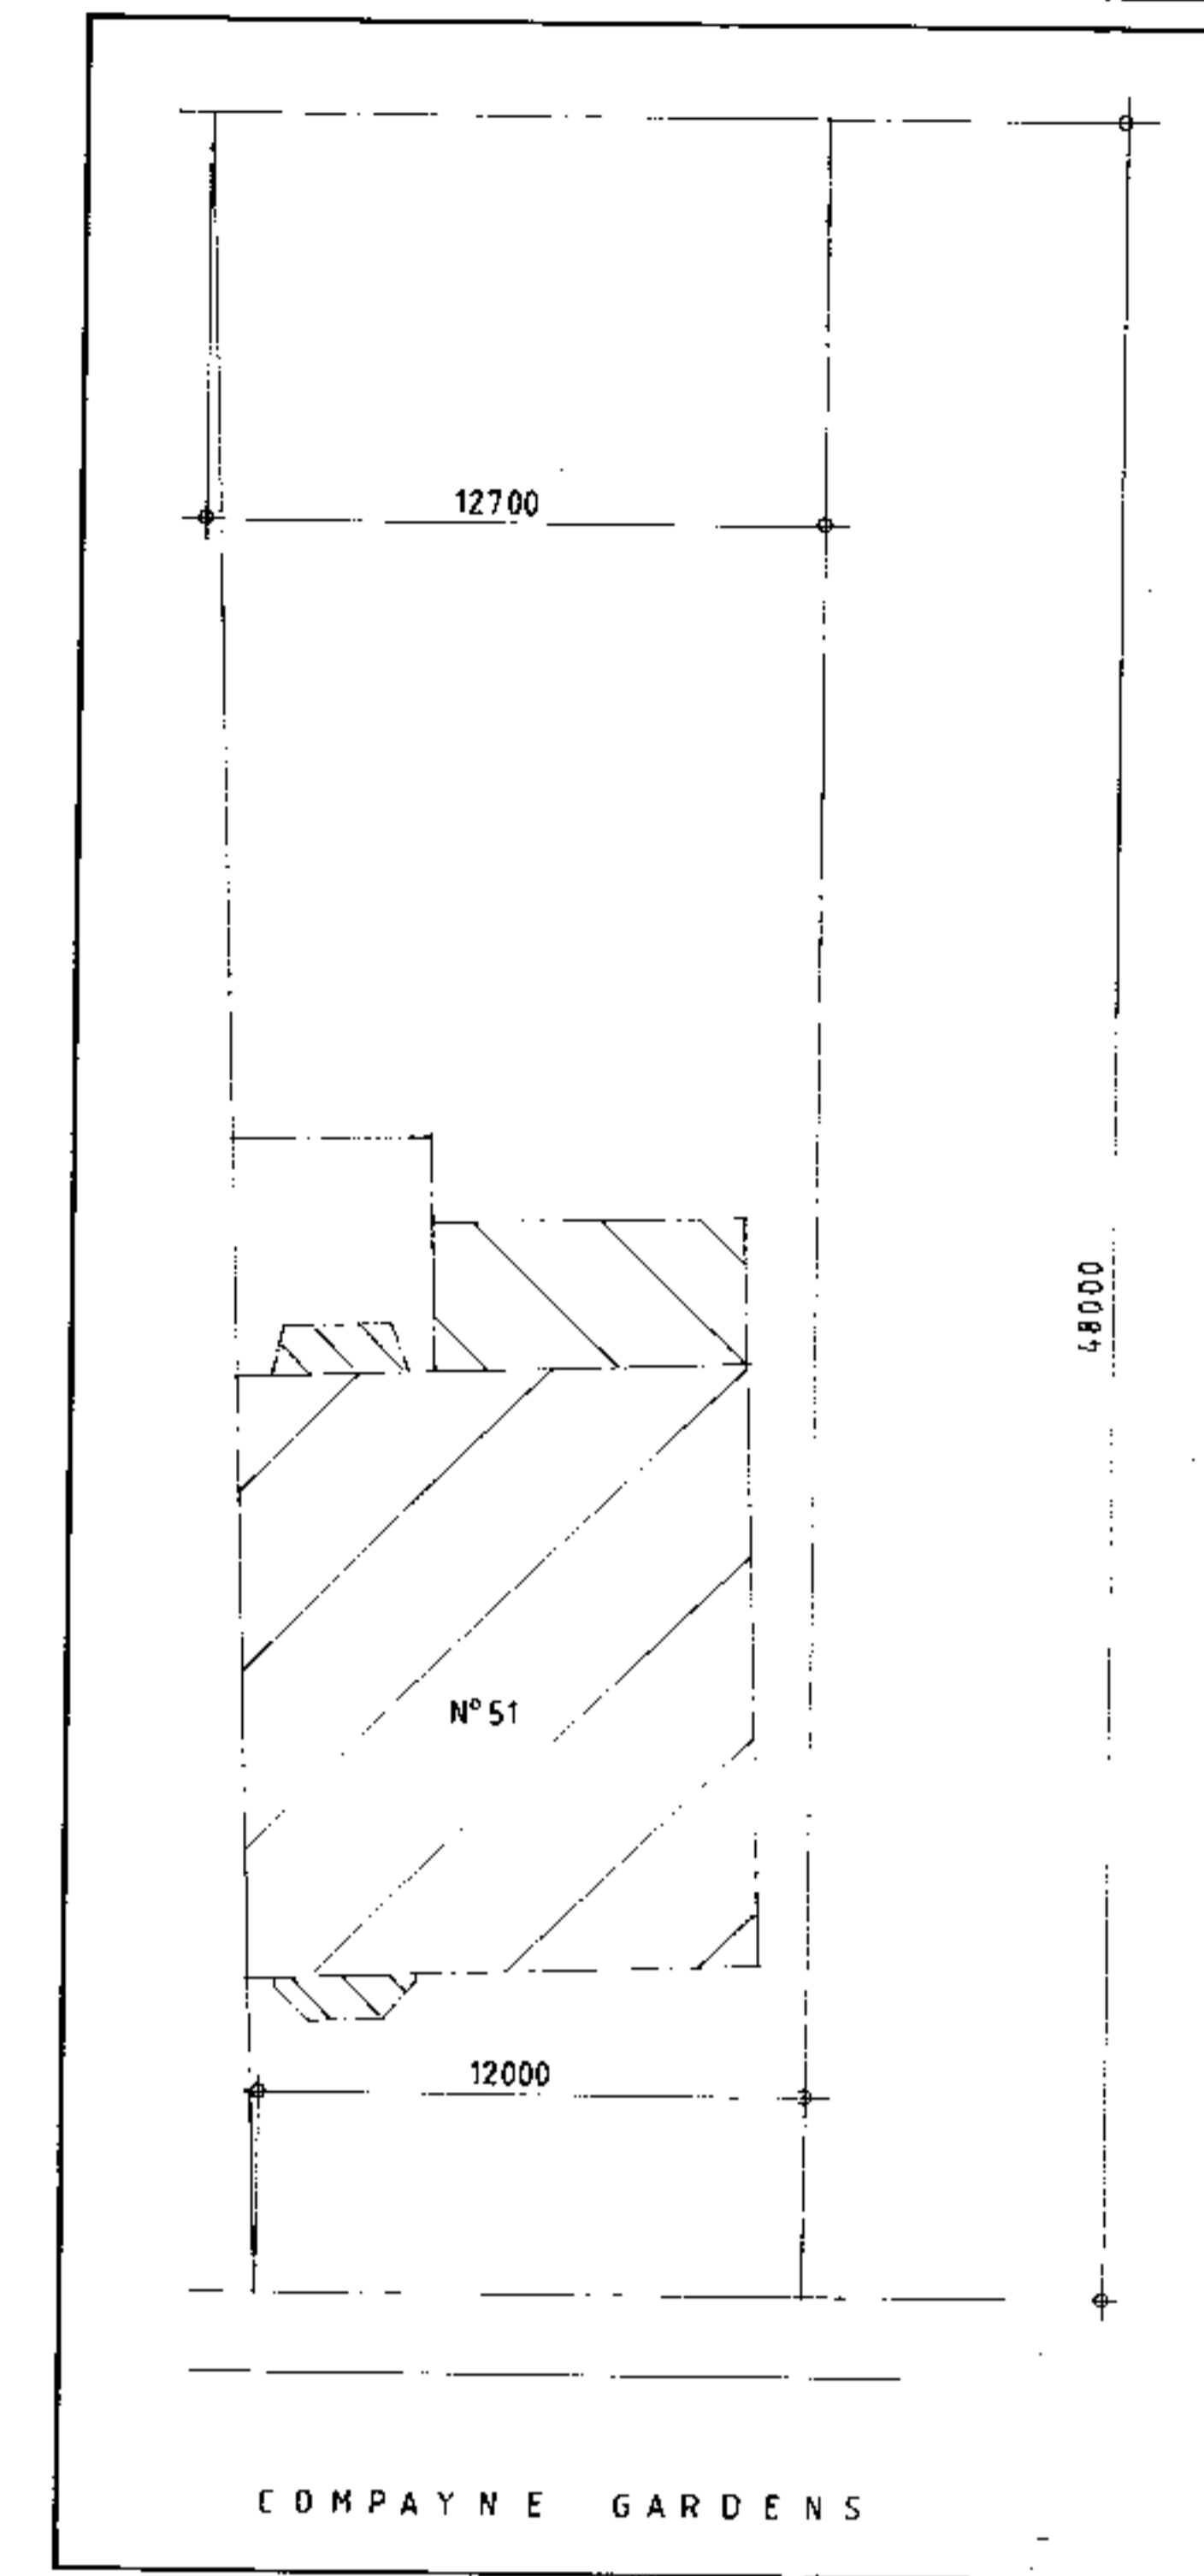

SITE PLAN (1:200)

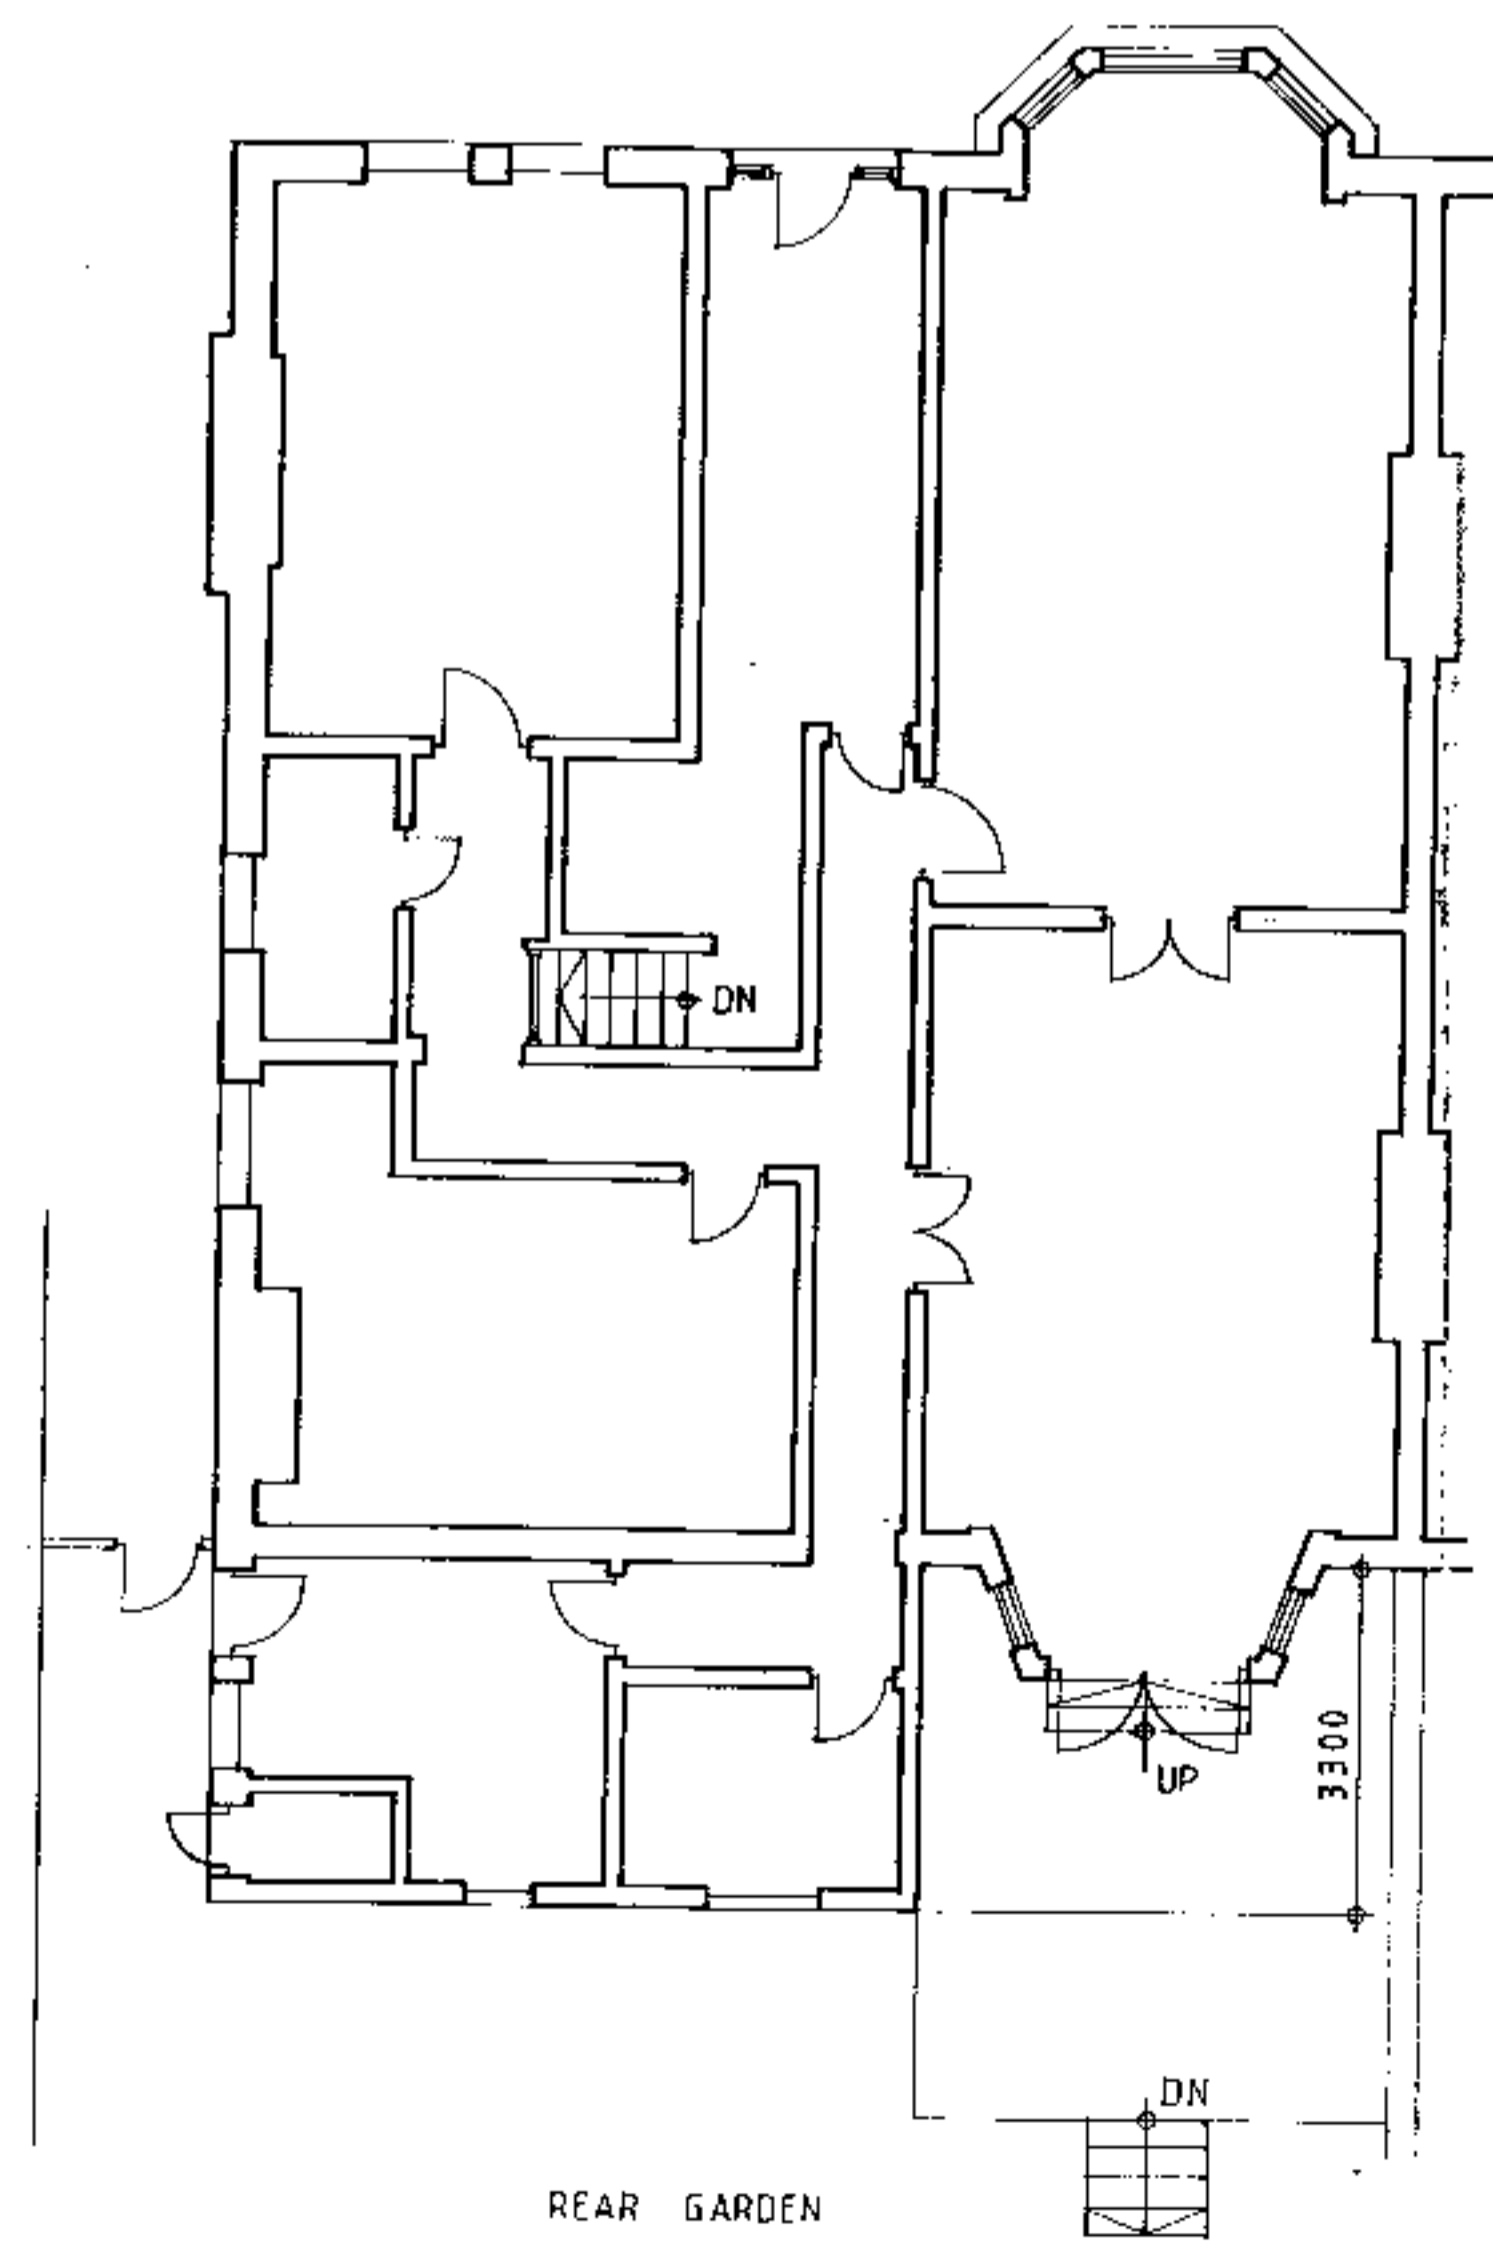

EXISTING GROUND FLOOR PLAN (1:100)

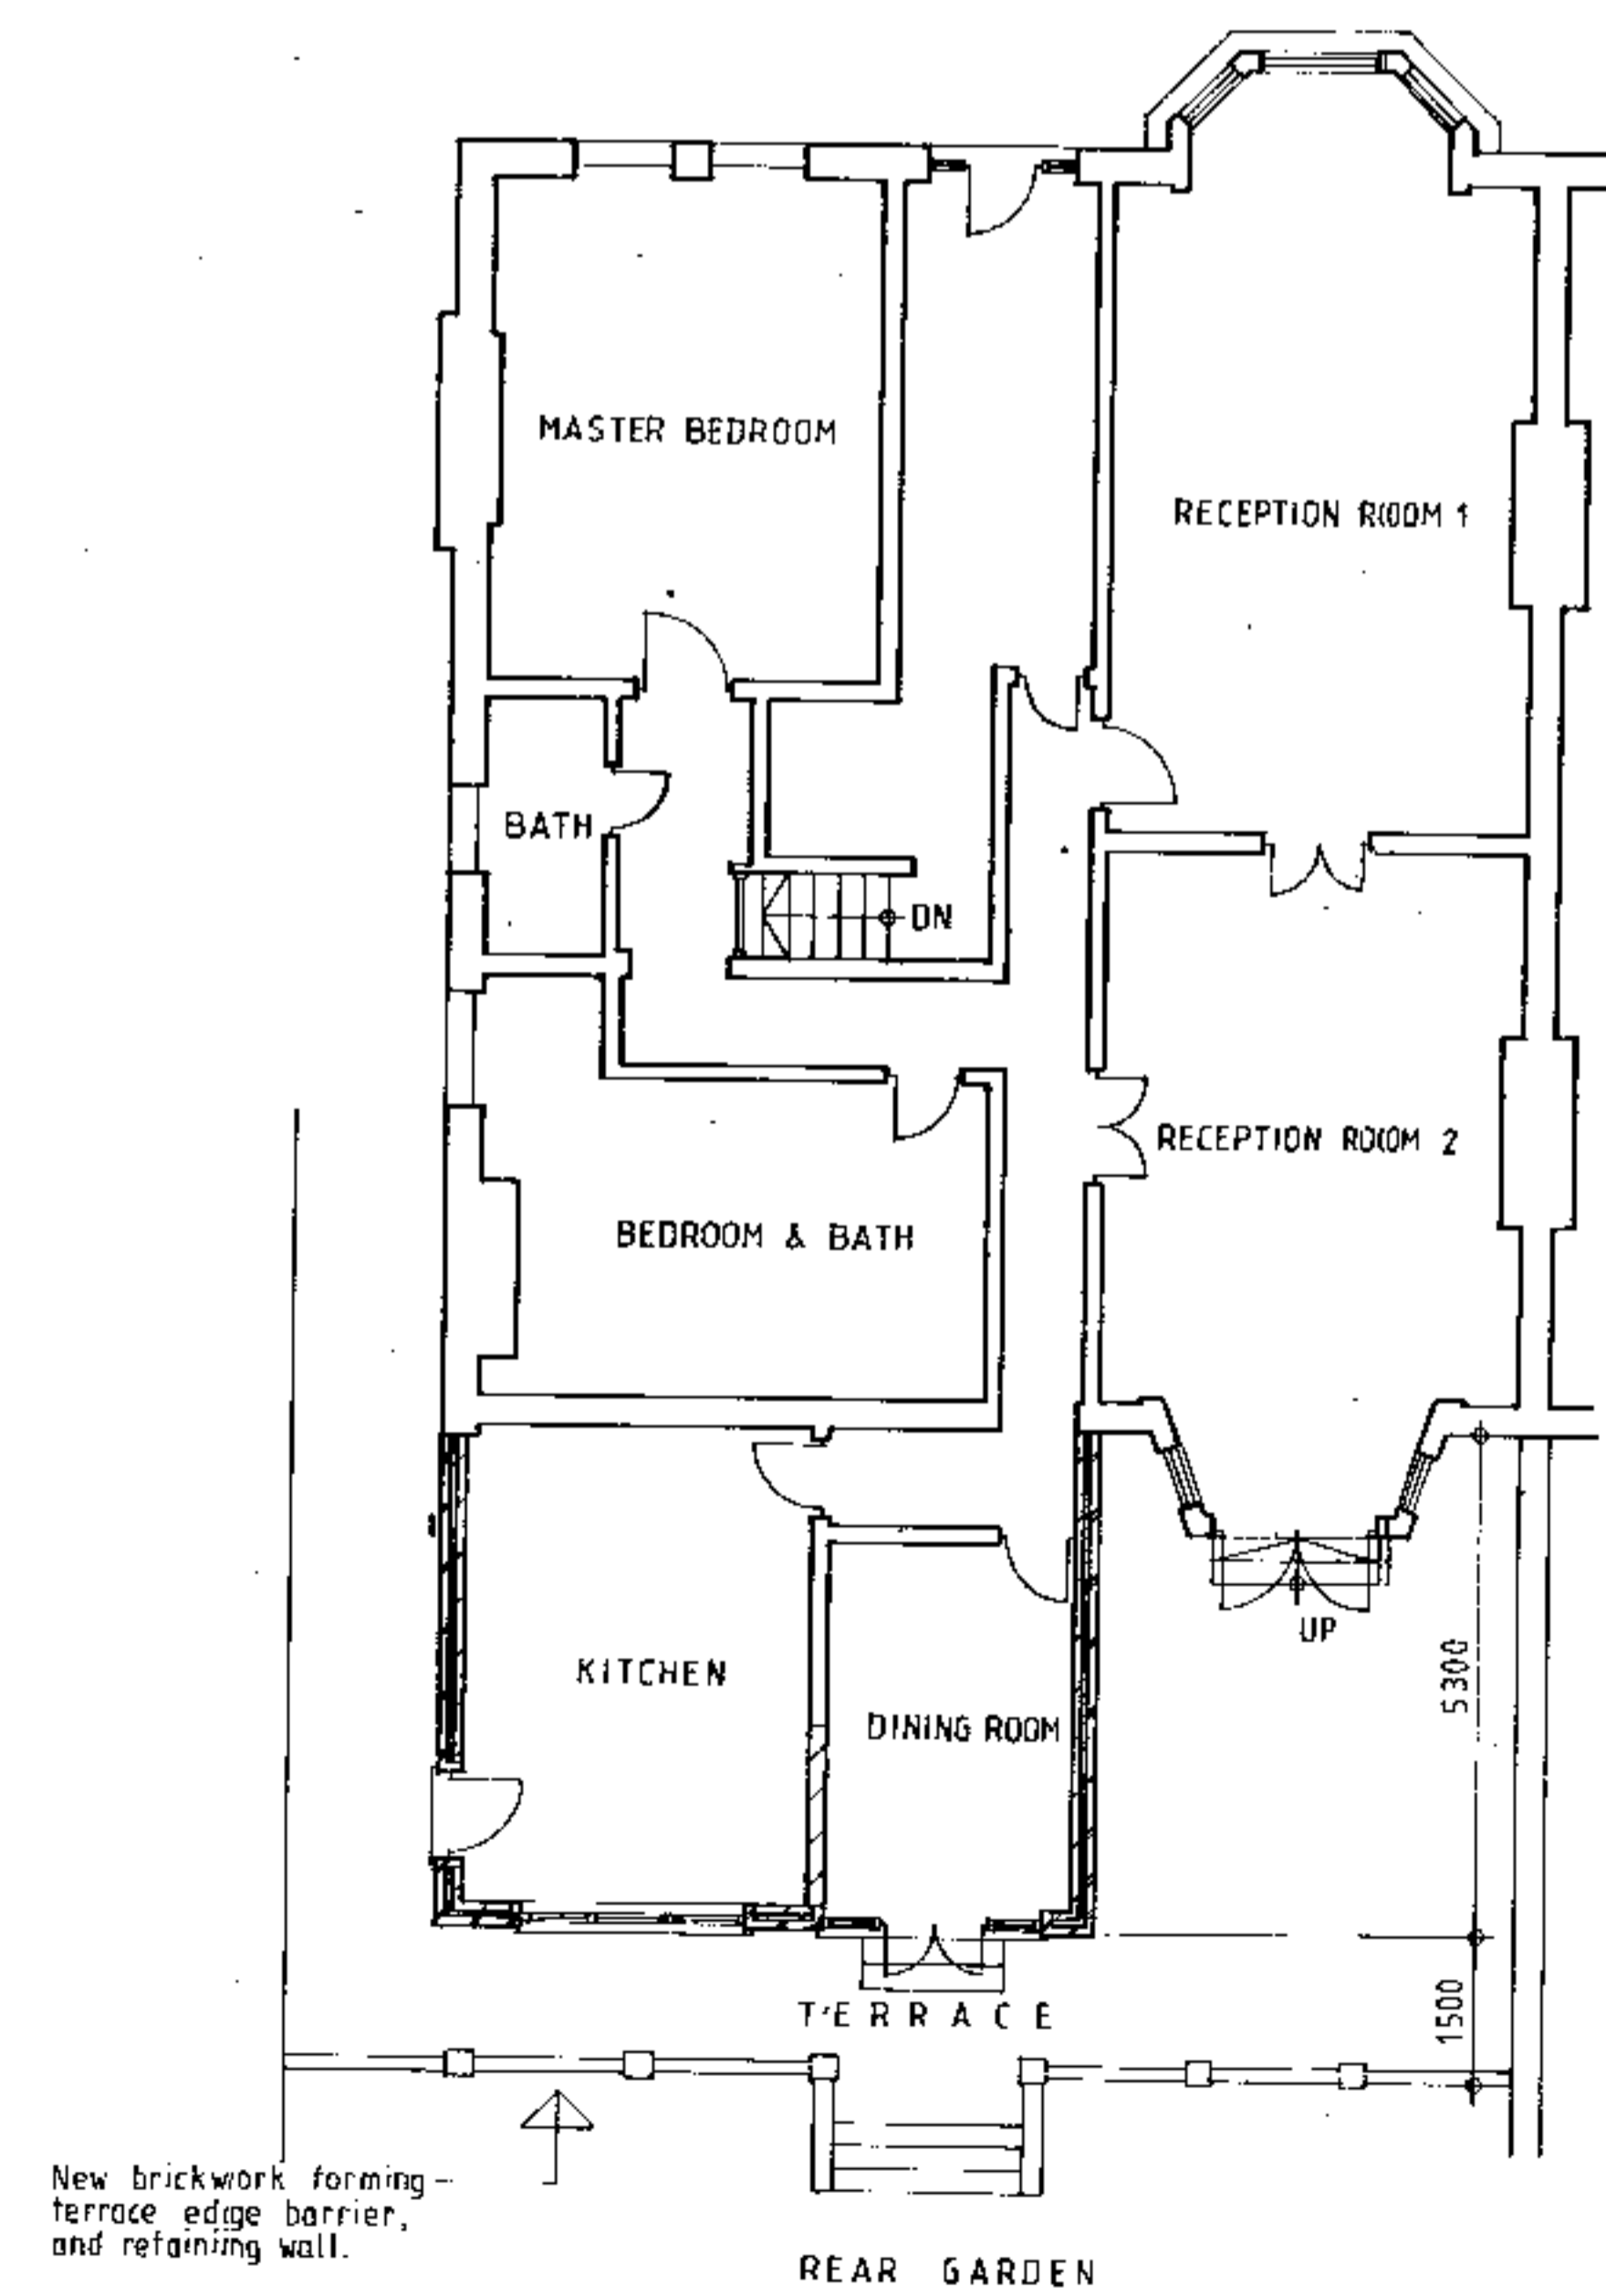

PROPOSED GROUND FLOOR PLAN (1:100)

NOTES

1. This drawing is to be read in conjunction with all relevant Architects and Engineers details and the Specification

Rev	Date	Amendments	By	Chkd

Project:-
51 COMPAYNE GARDENS LONDON NW6


Title:-
PLANS AND ELEVATIONS

PWX0002566


Scale:- 1:100 ; 1:200

Drawn	A 0	Job No	Drg No
Date	June 2000	2002	1
Checked			


Client:-
DR. W. A. GRAY
51 COMPAYNE GARDENS
LONDON
NW6

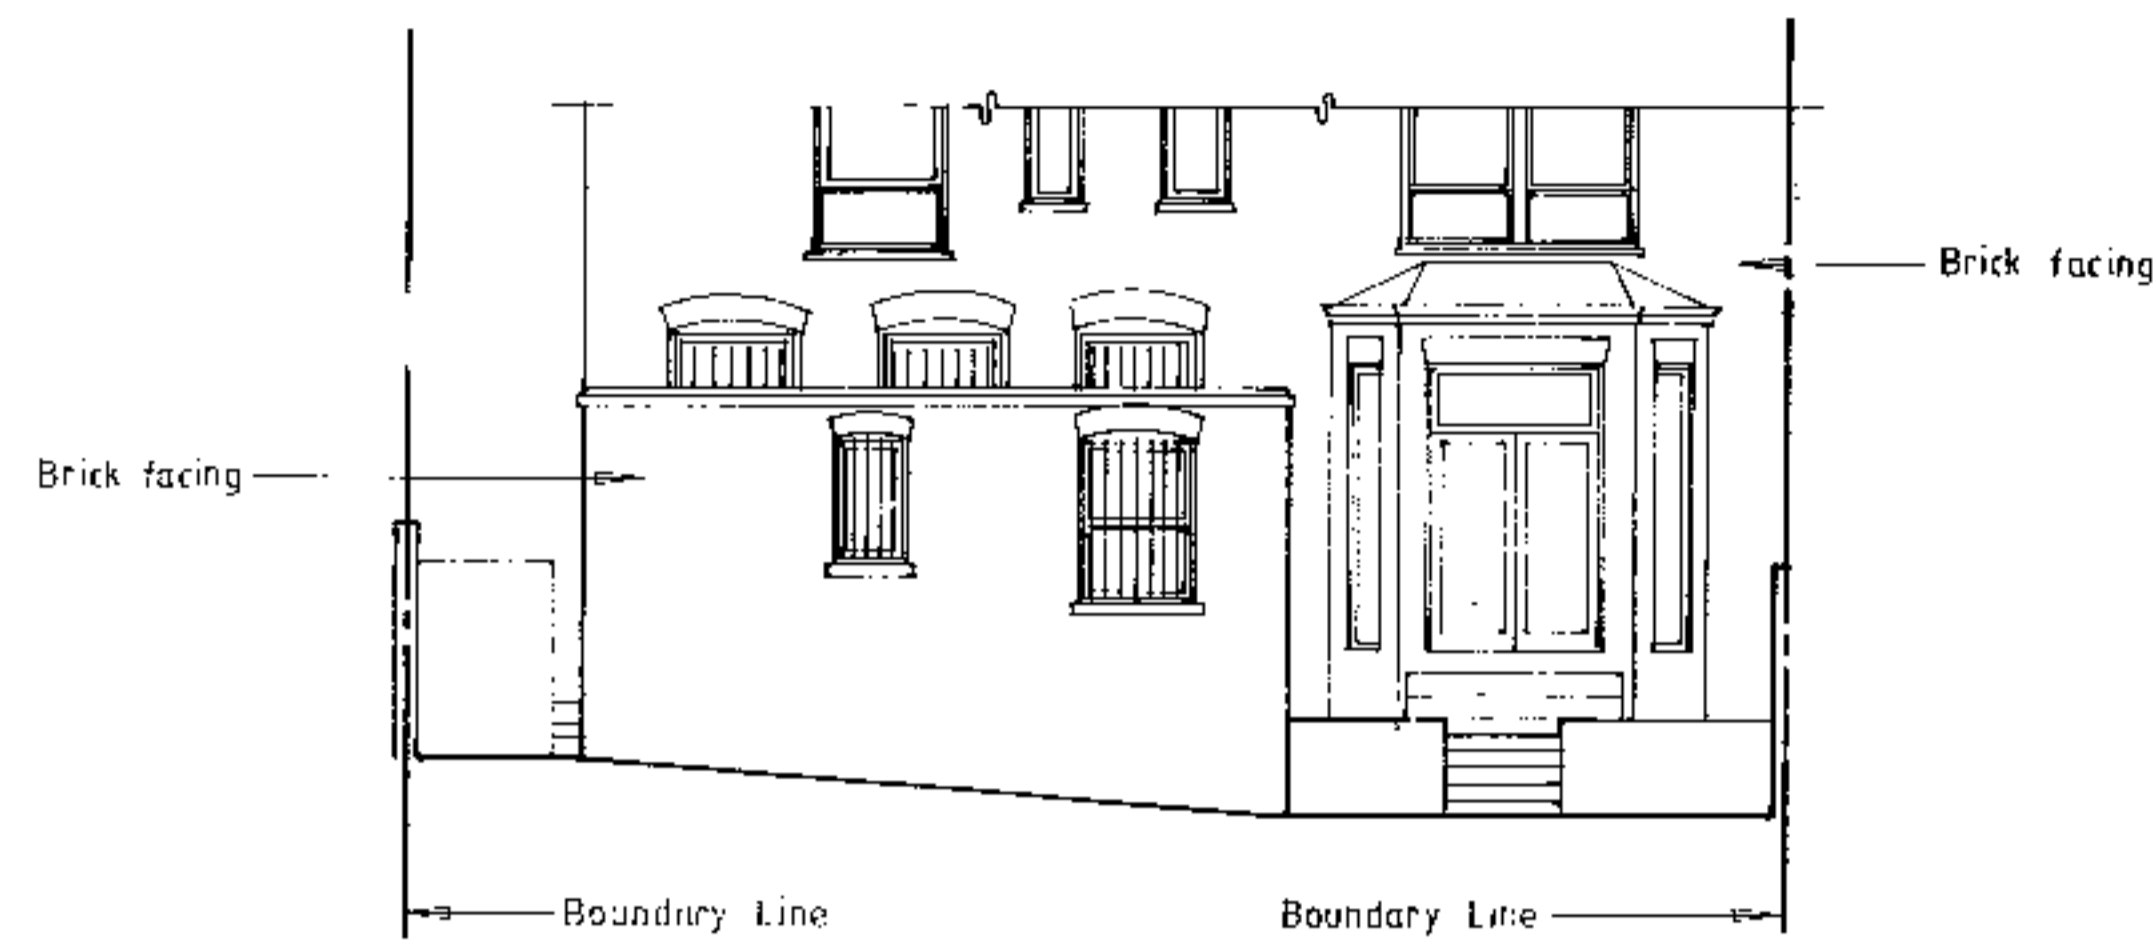

EXISTING REAR ELEVATION (1:100)

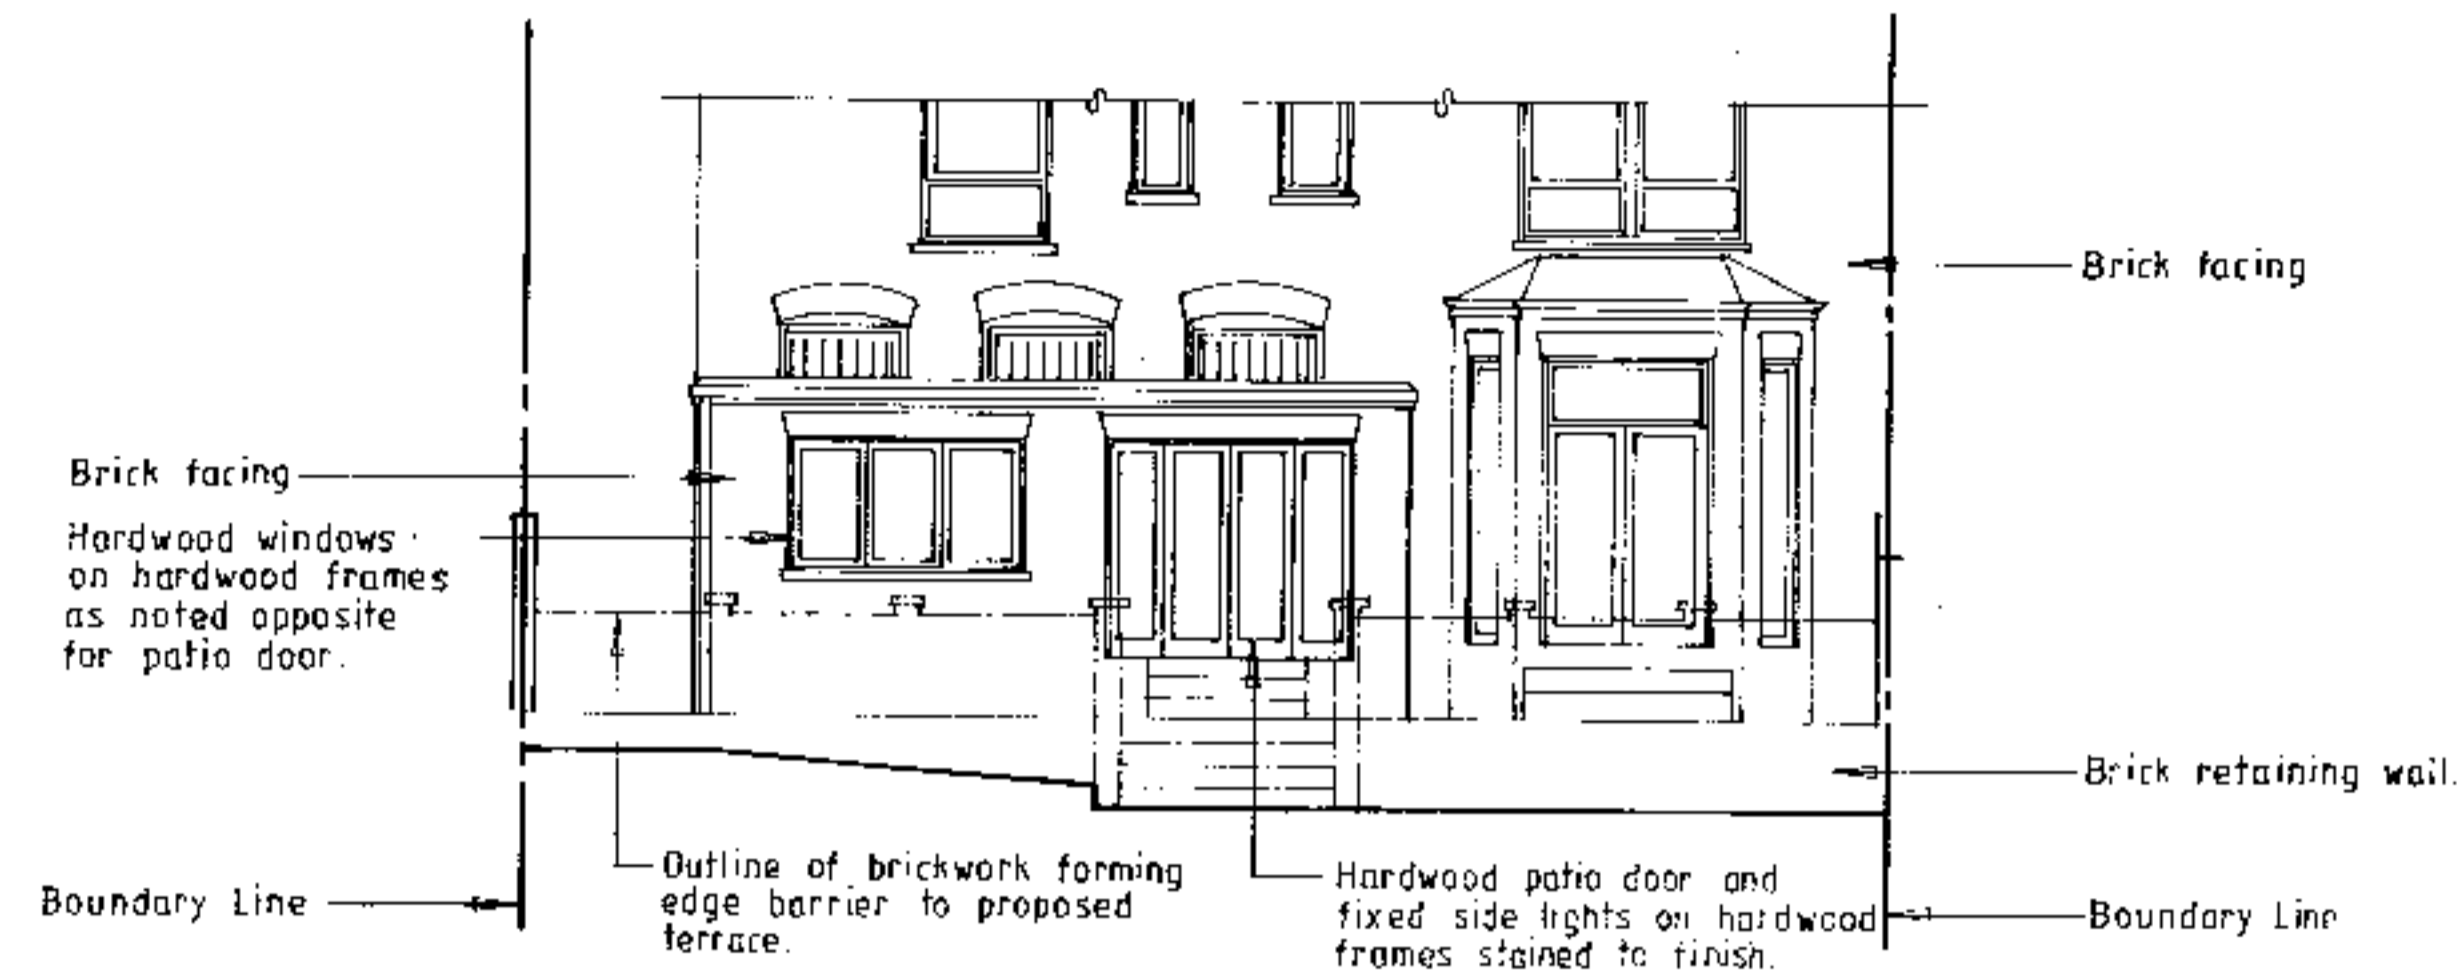

PROPOSED REAR ELEVATION (1:100)

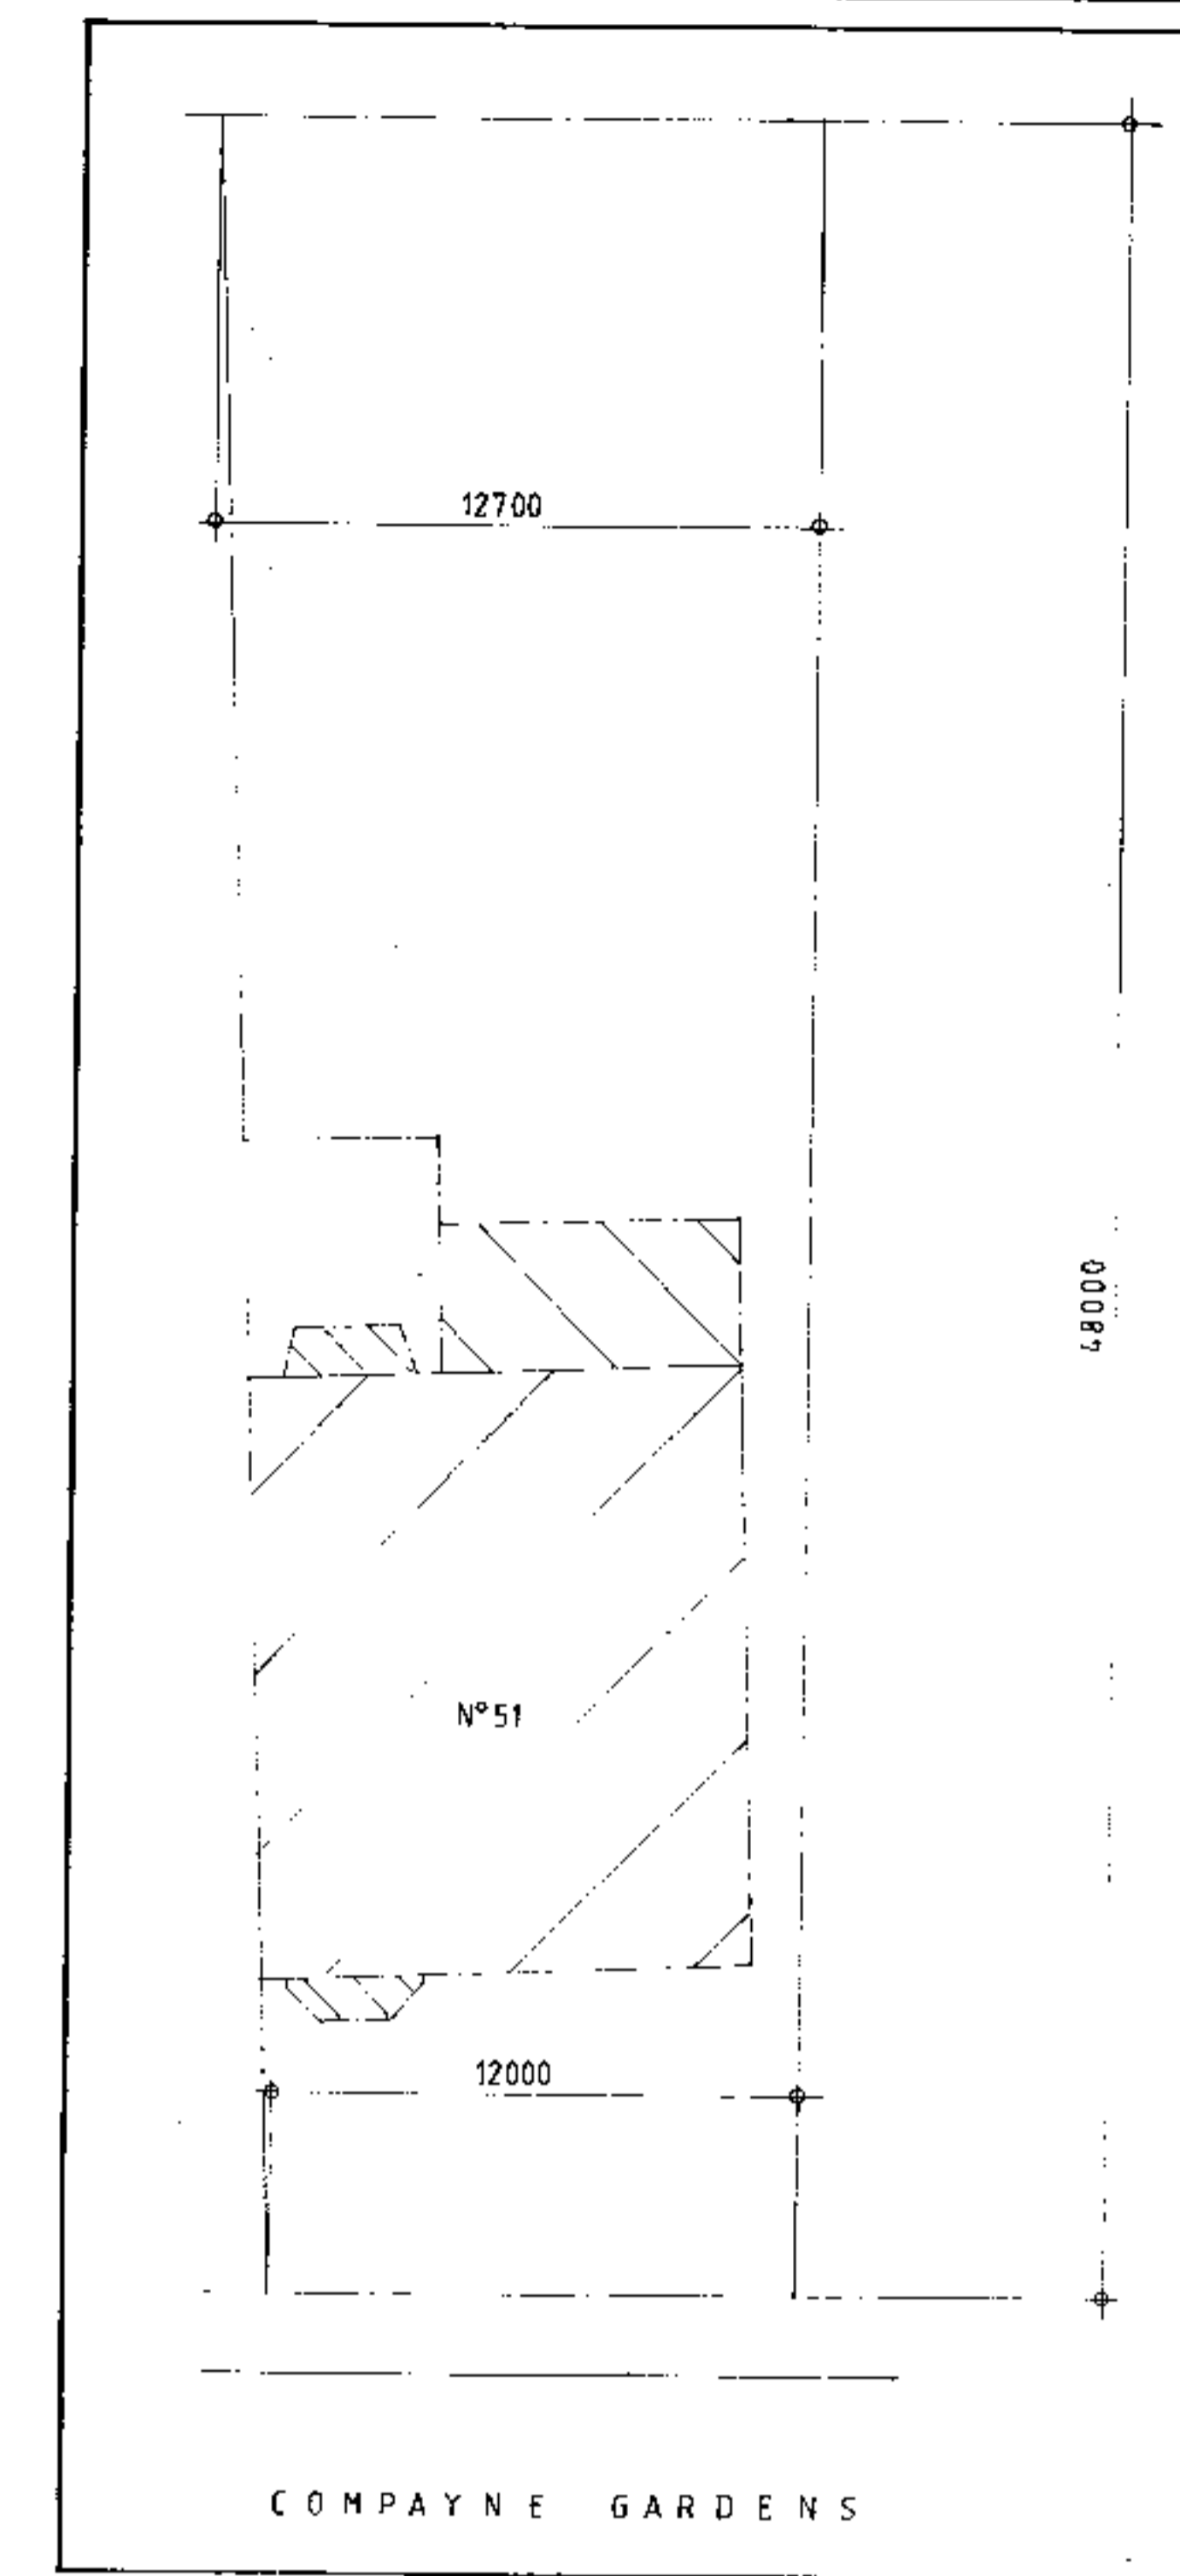

SITE PLAN (1:200)

NOTES

1. This drawing is to be read in conjunction with all relevant Architects and Engineers details and the Specification

Rev	Date	Amendments	By	Chkd
A	July 2000	Drg revised to suit Local Authority requirement	A O	

Project:-
51 COMPAYNE GARDENS LONDON NW6


Title:-
PLANS AND ELEVATIONS

PWX0002566


Scale:- 1:100 ; 1:200

Drawn	Date	Job No	Drg No
A O	June 2000	2002	1

Client:-
DR. W. A. GRAY
51 COMPAYNE GARDENS
LONDON
NW6

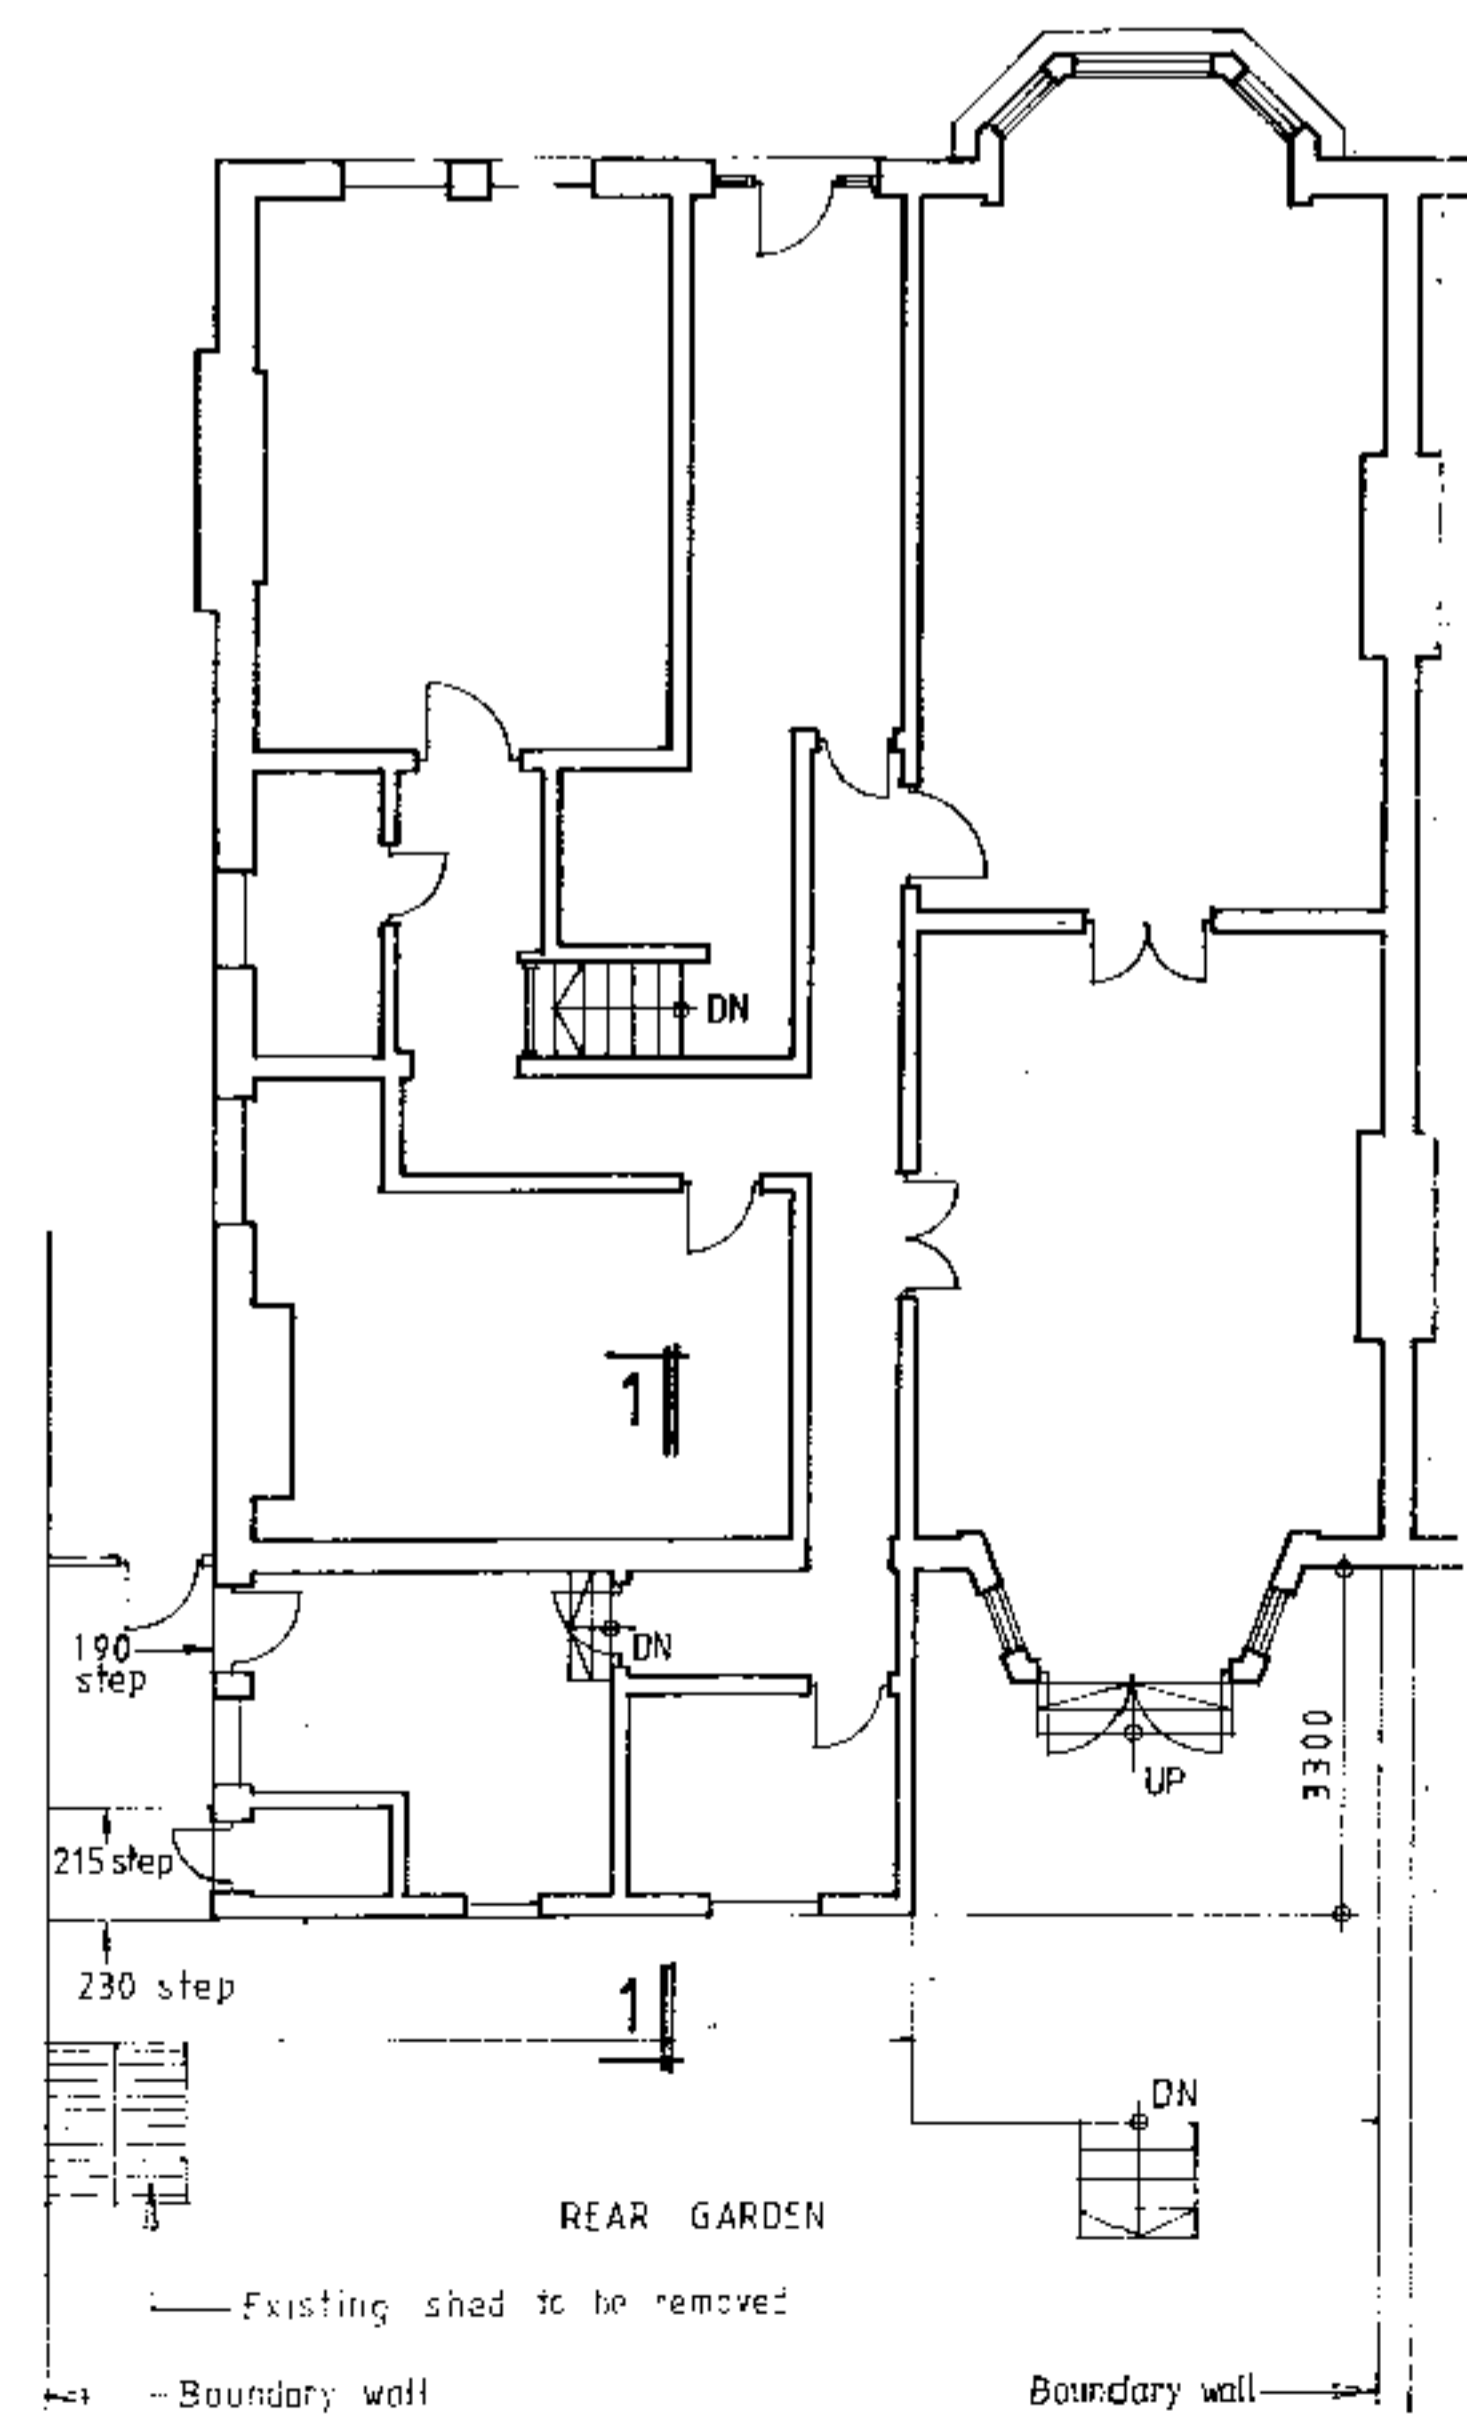

EXISTING GROUND FLOOR PLAN (1:100)

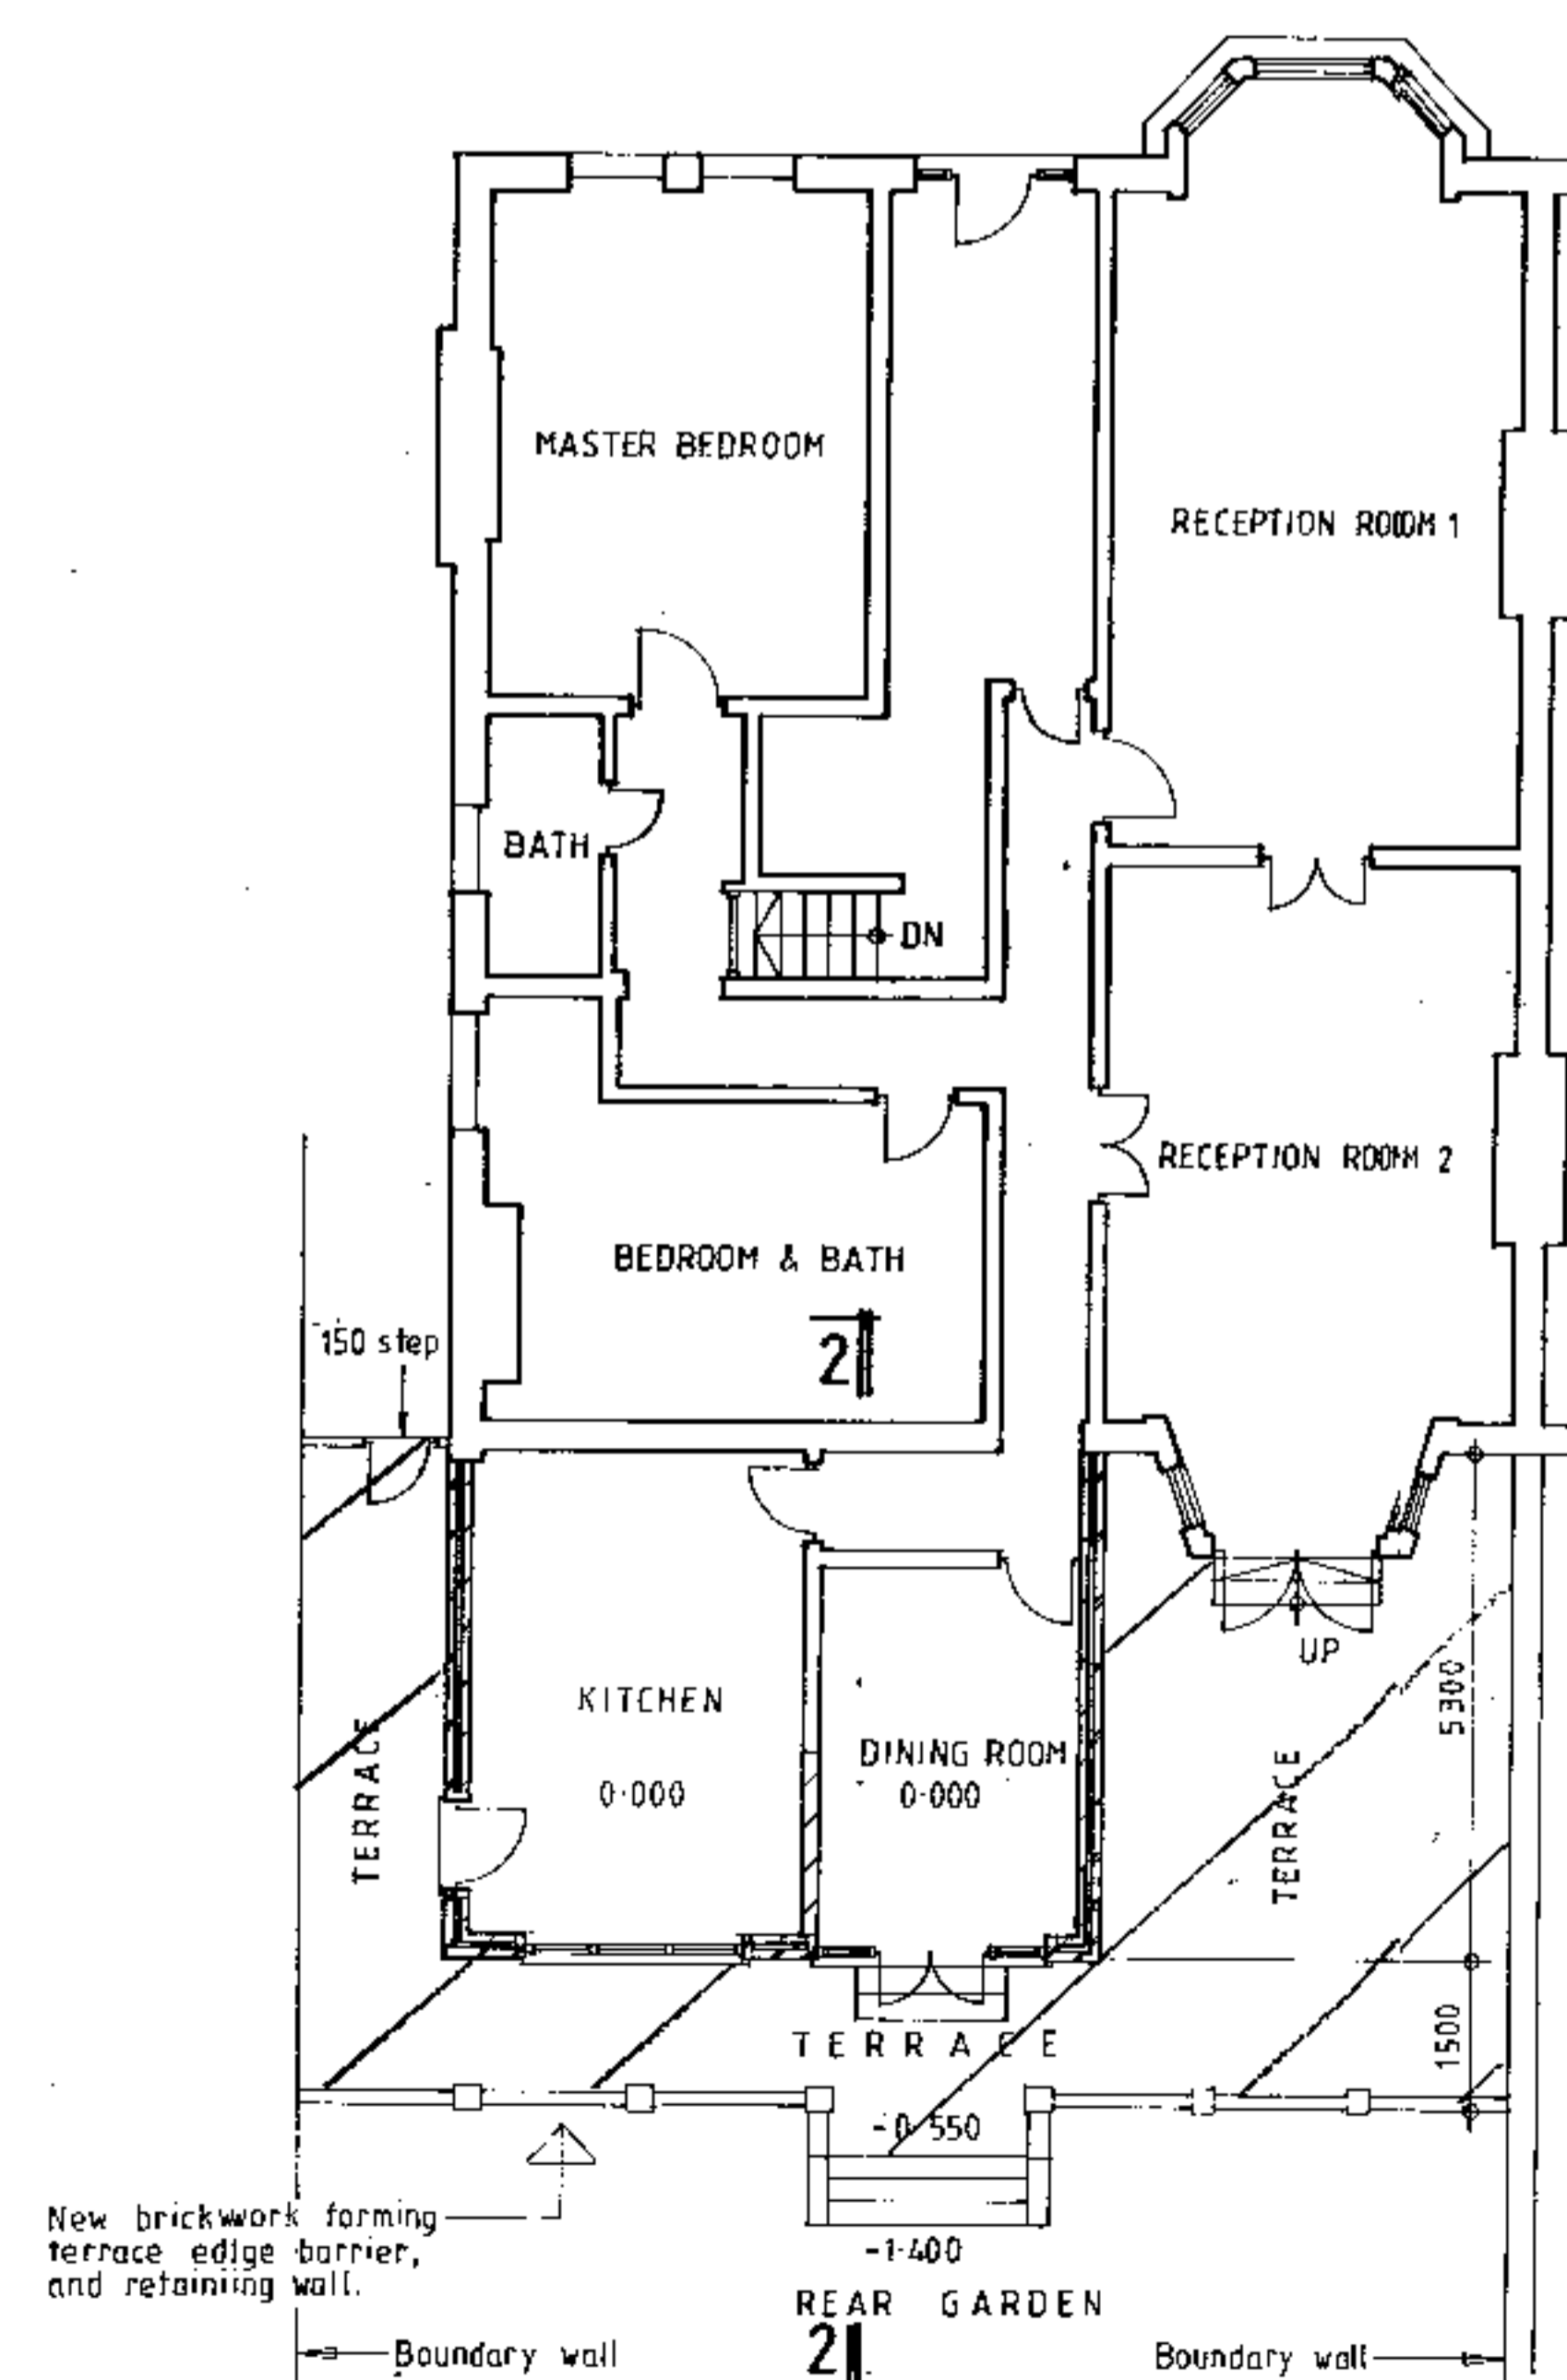

PROPOSED GROUND FLOOR PLAN (1:100)

