




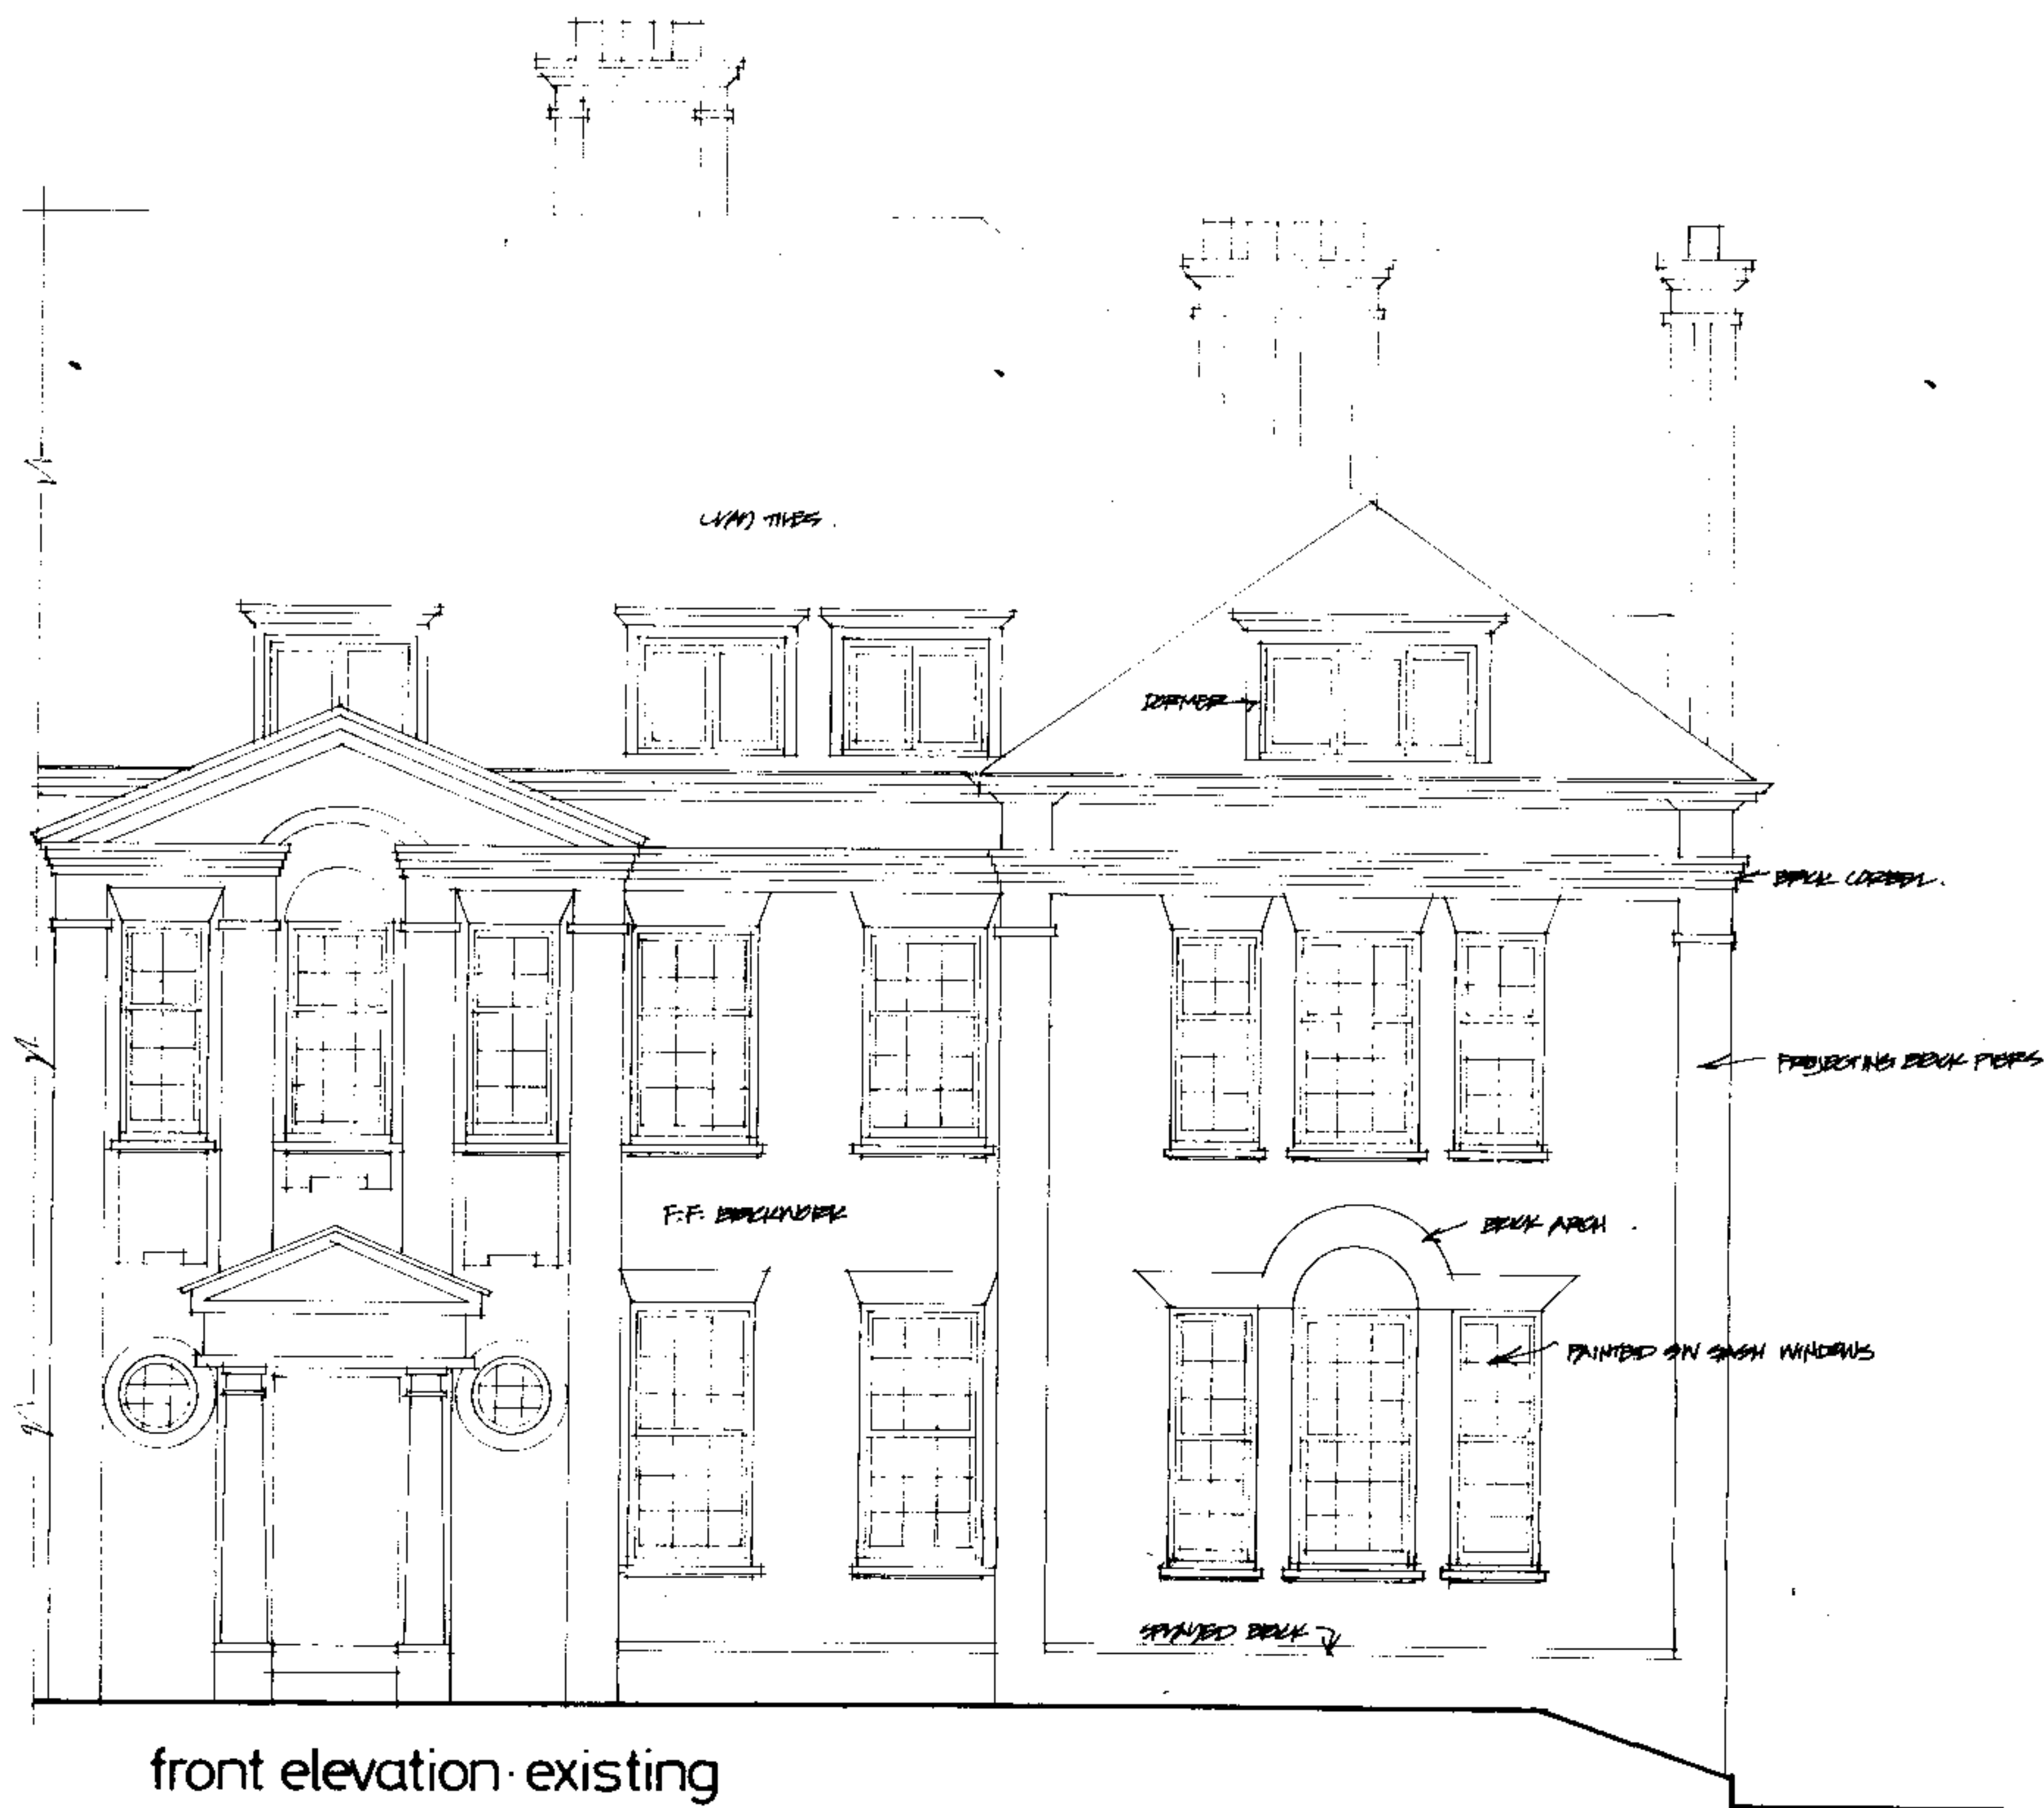


front elevation · existing

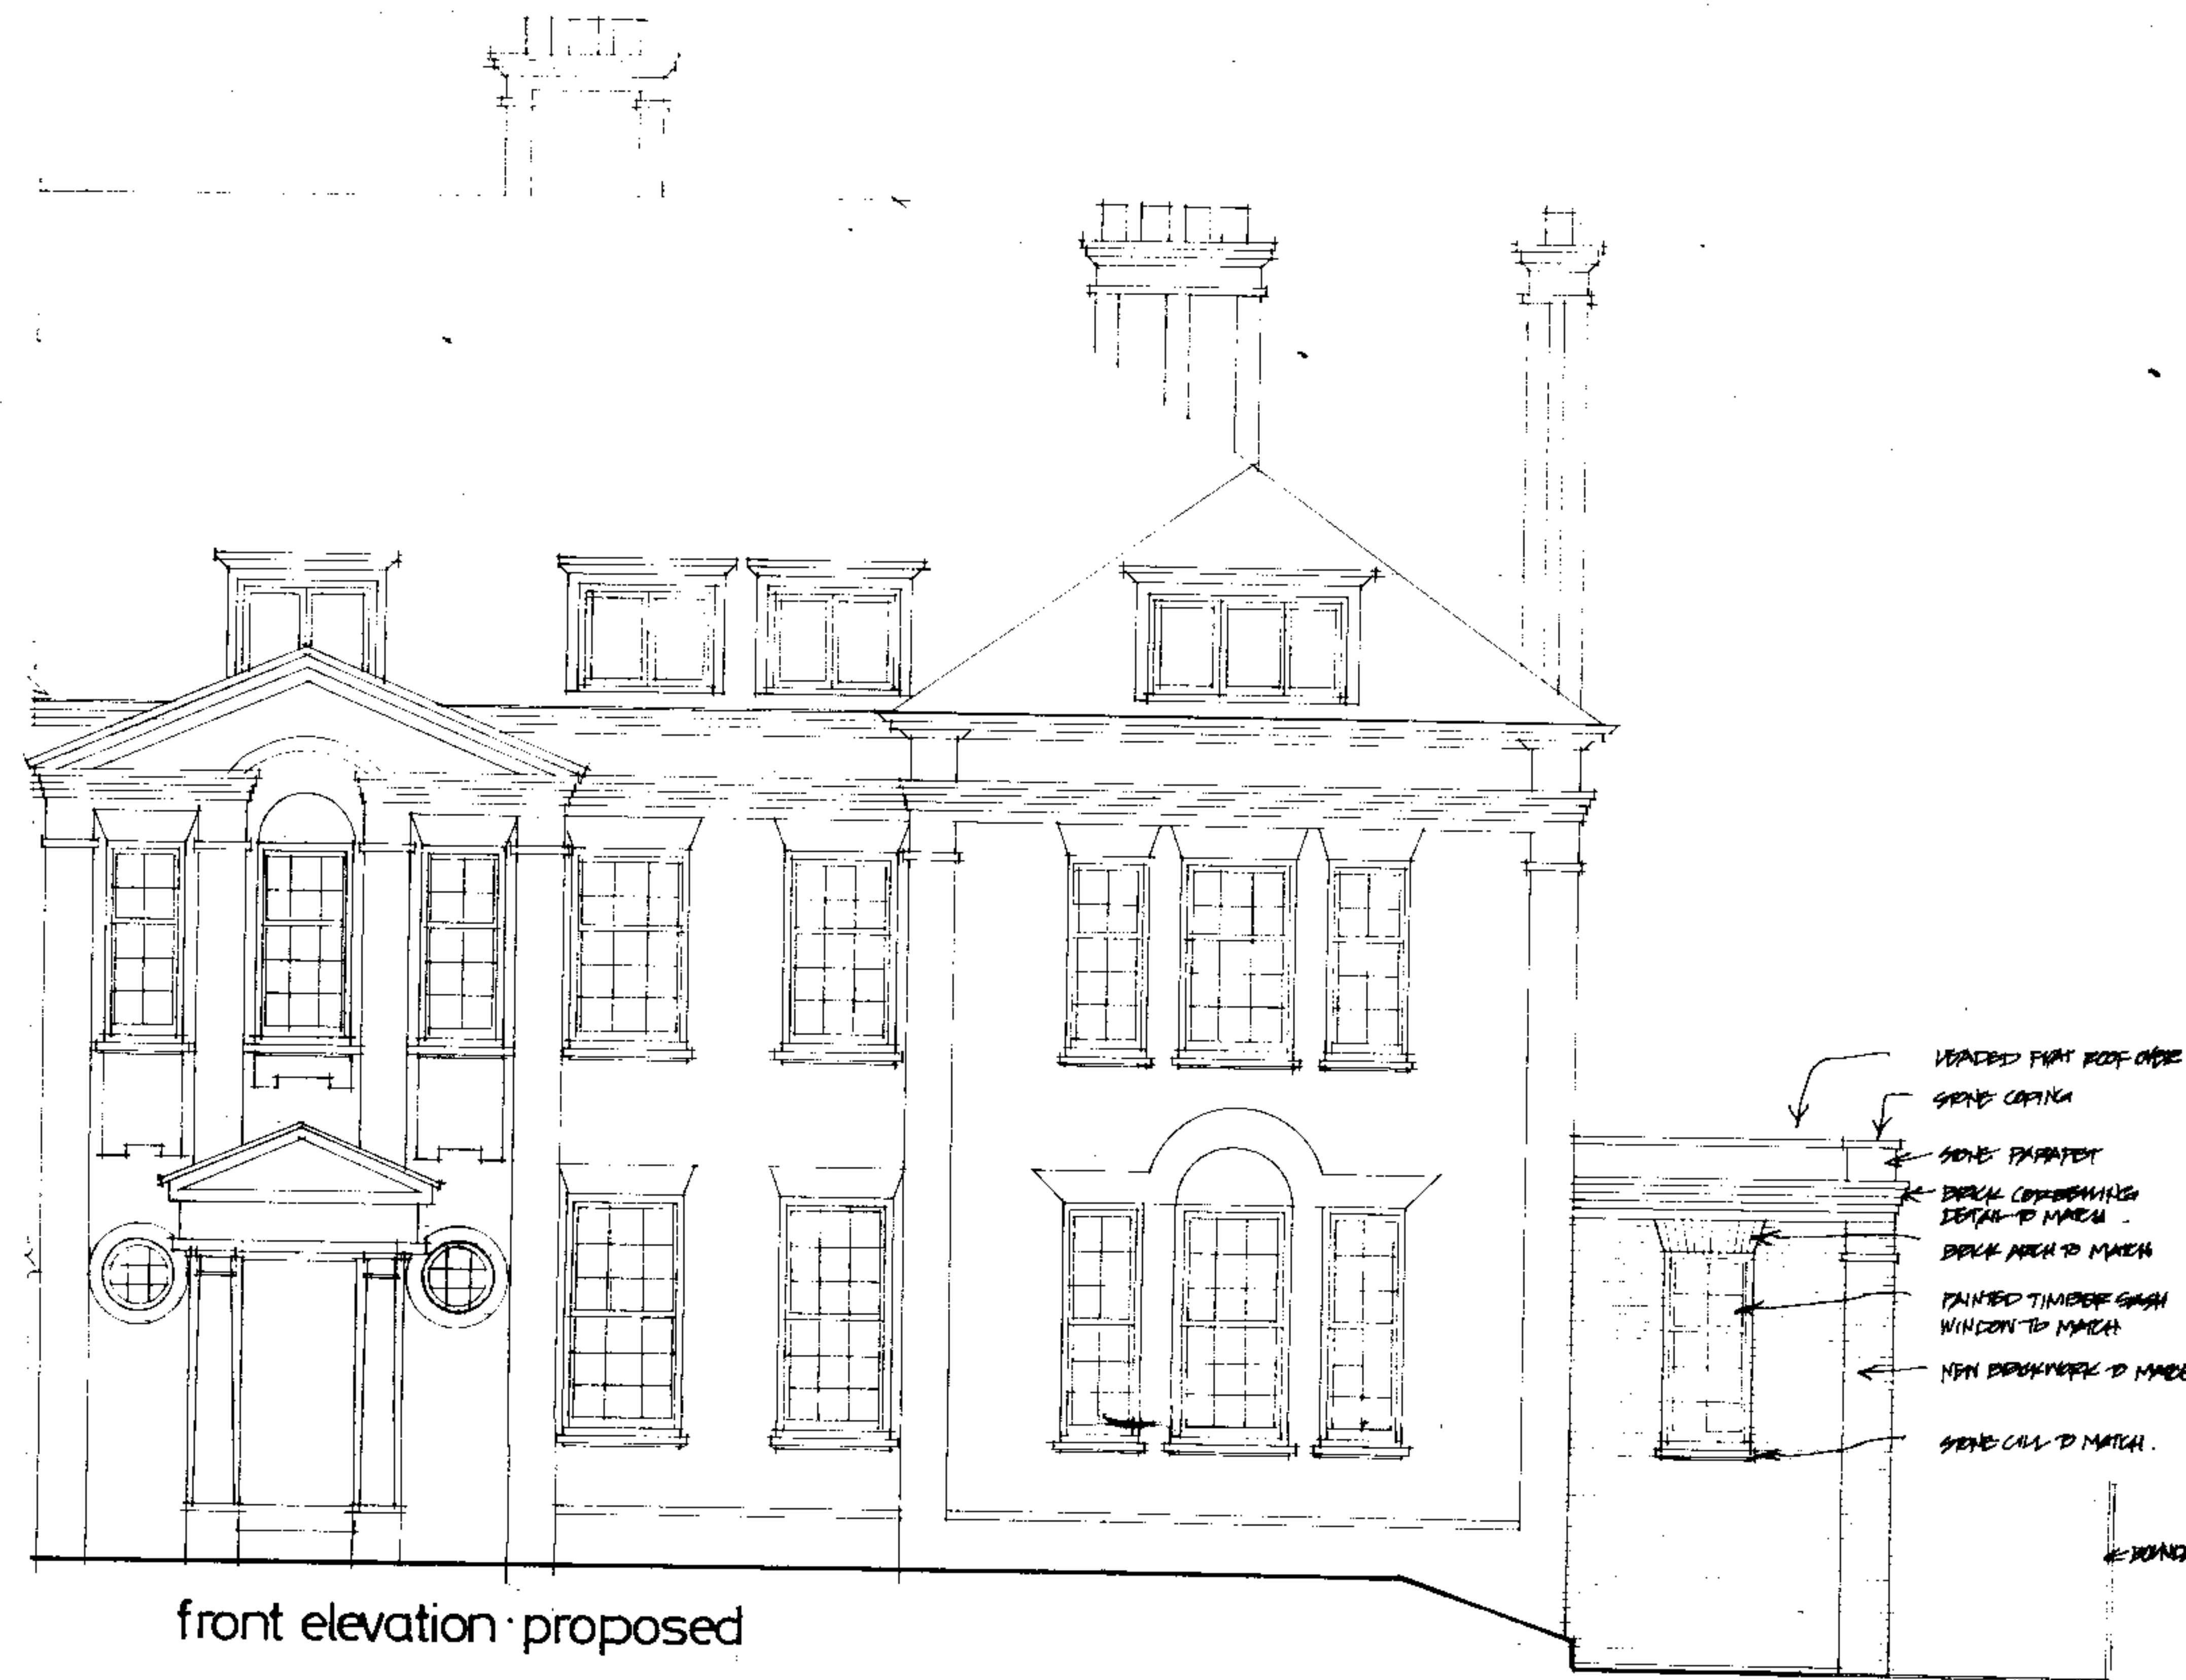


front elevation · proposed

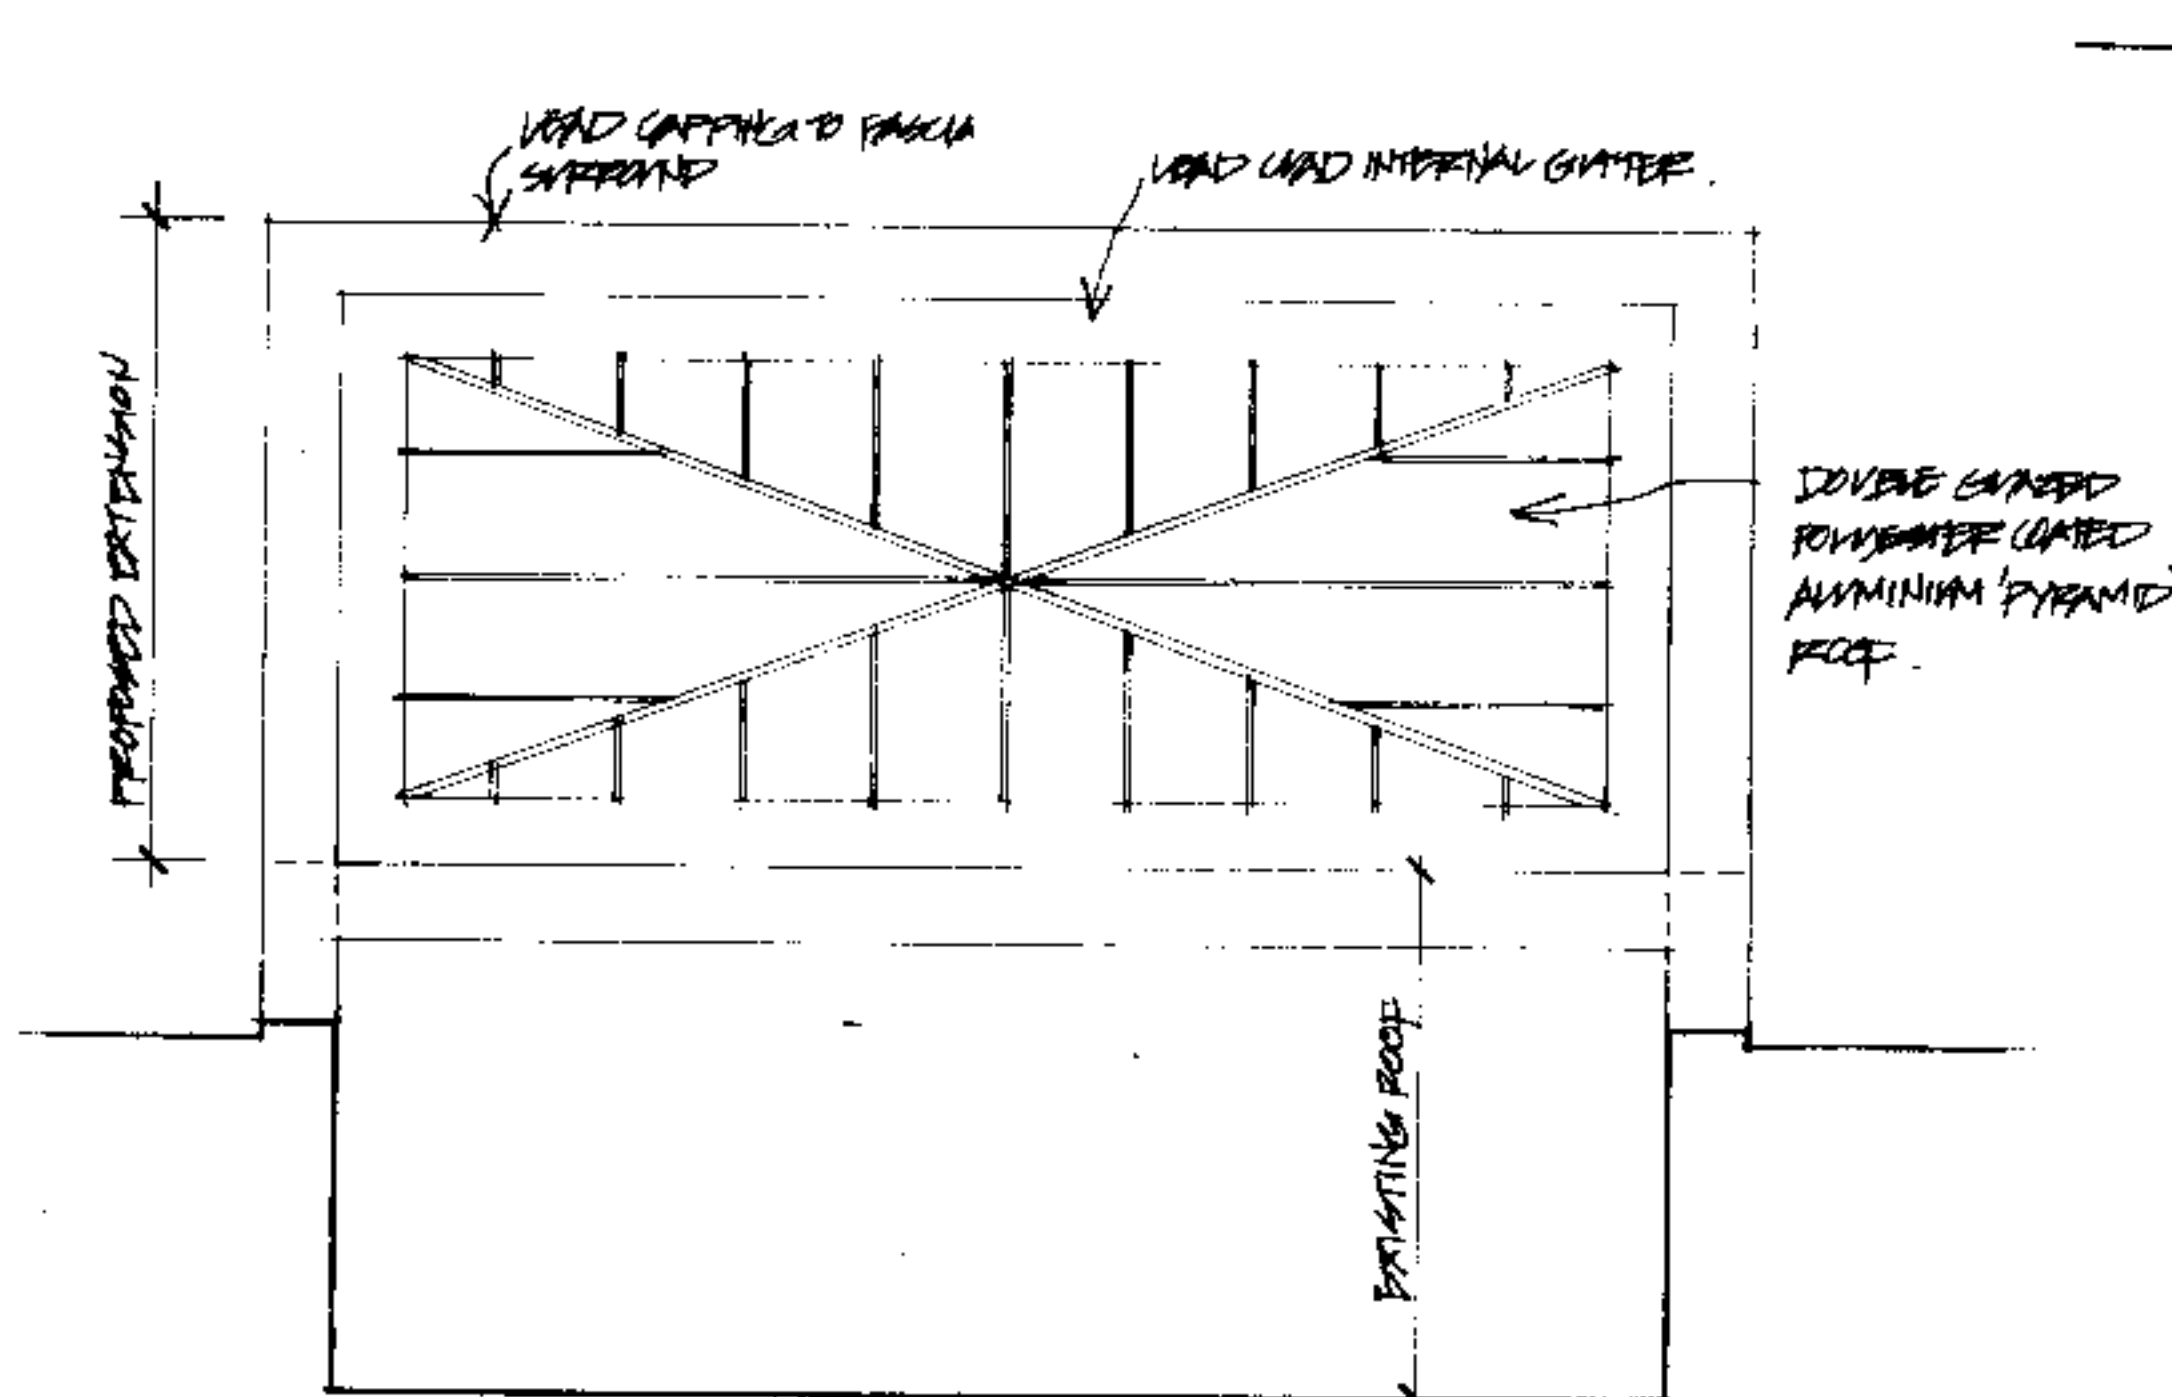


roof plan · conservatory

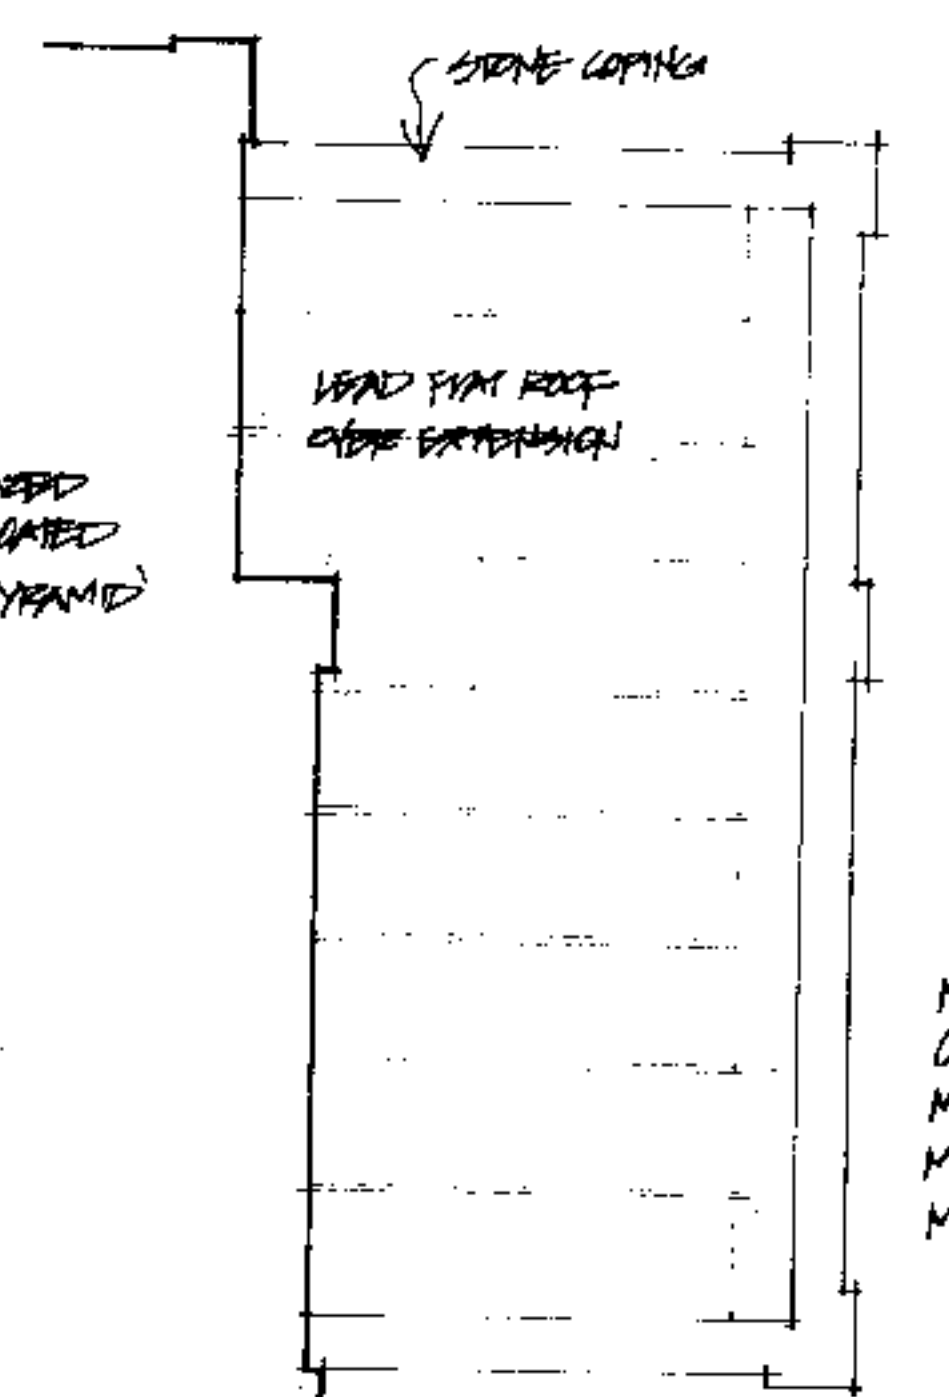


roof plan · side side extension

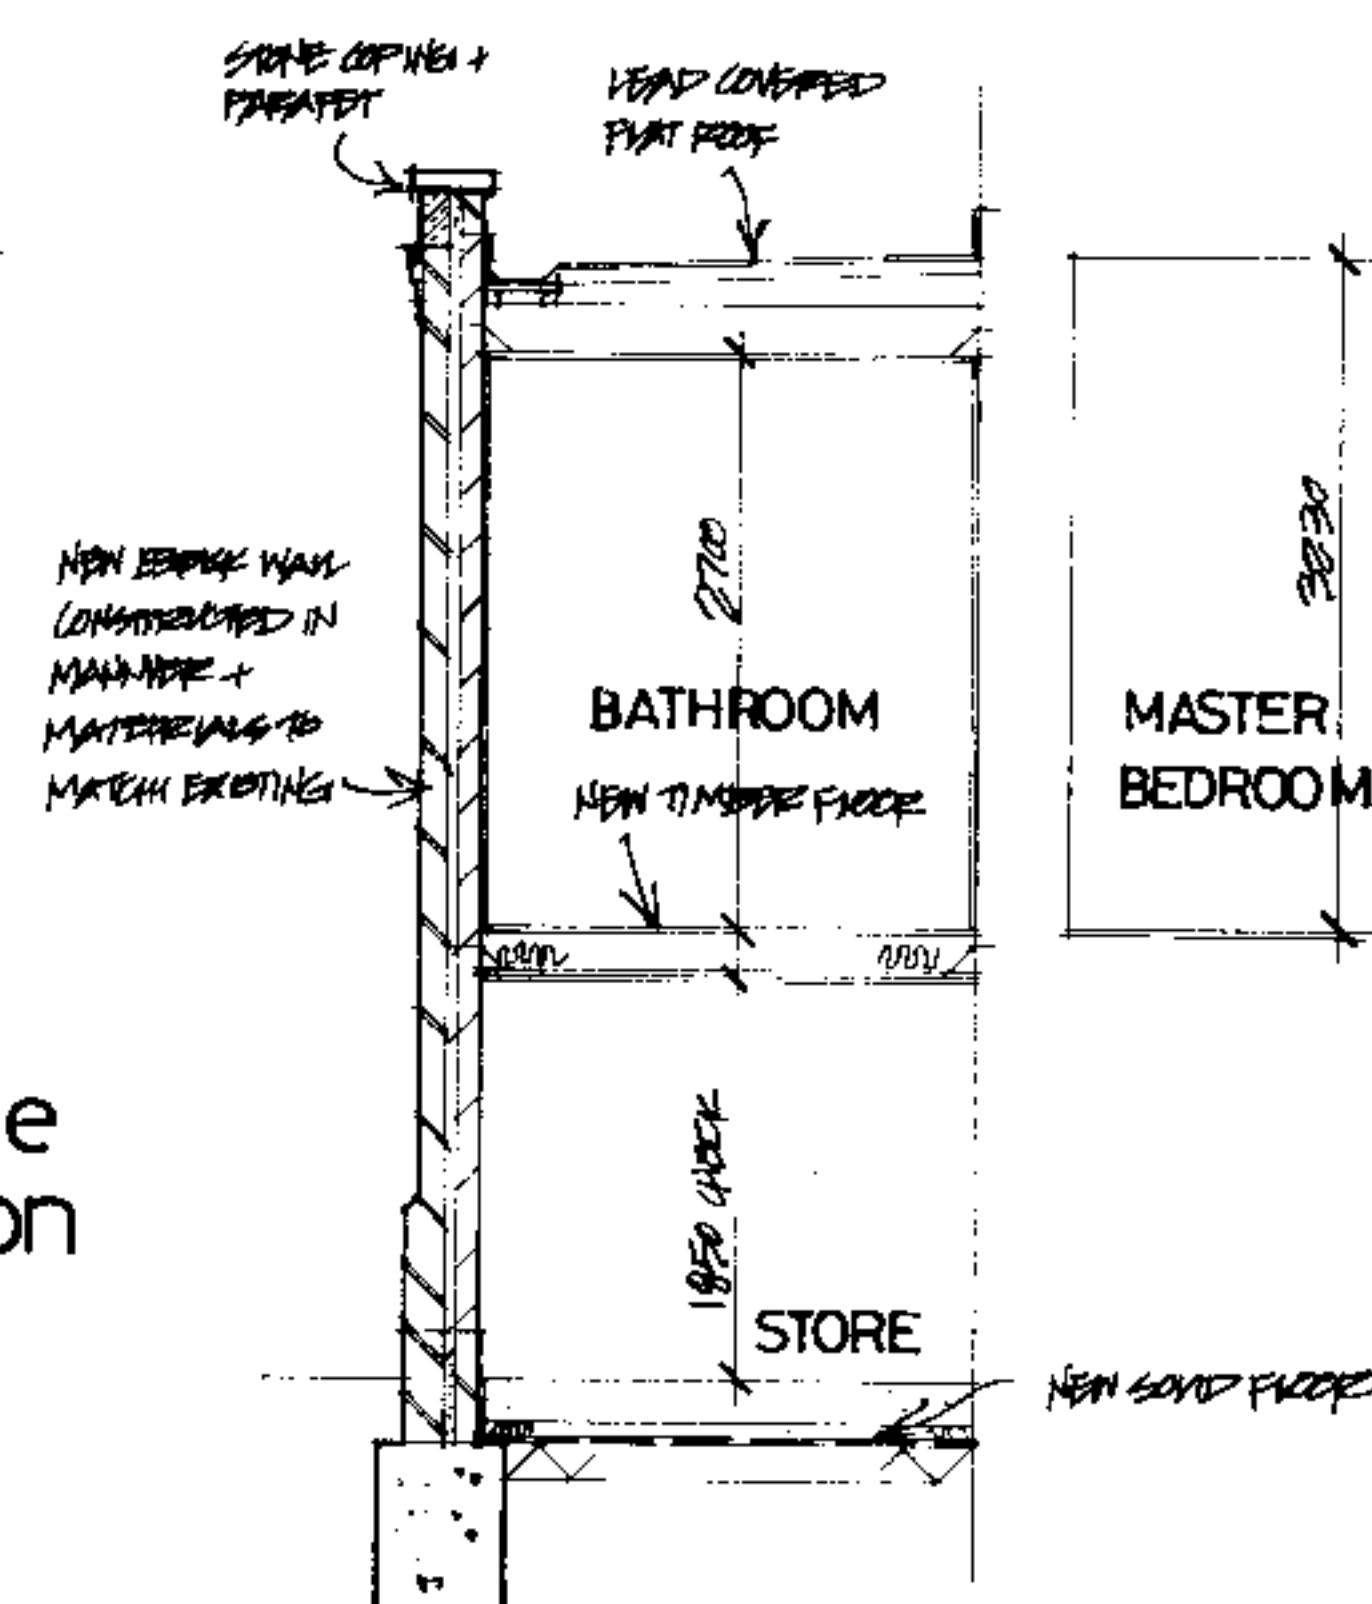


section a-a

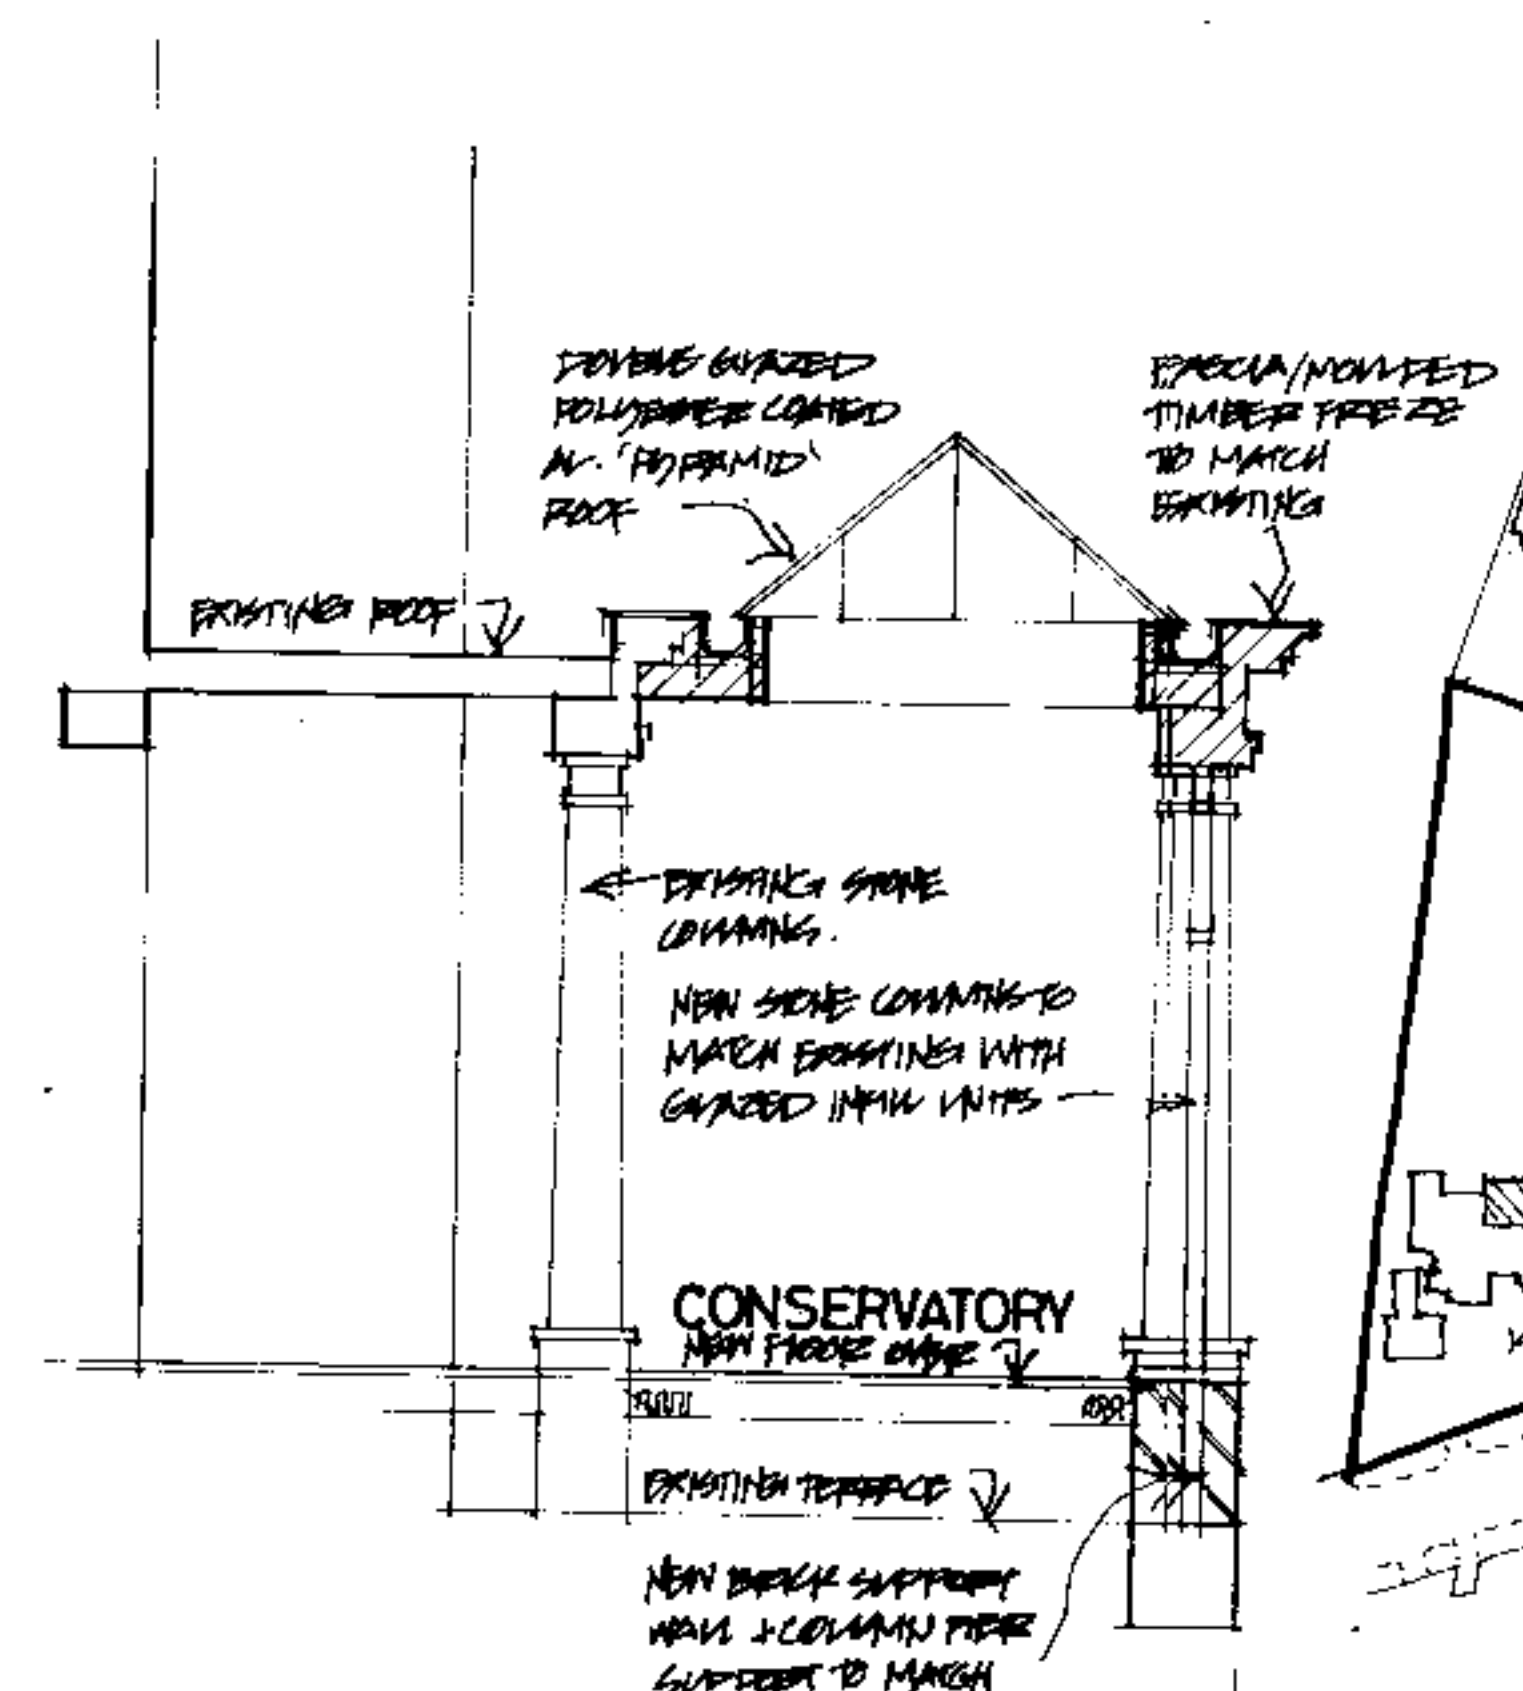

section b-b

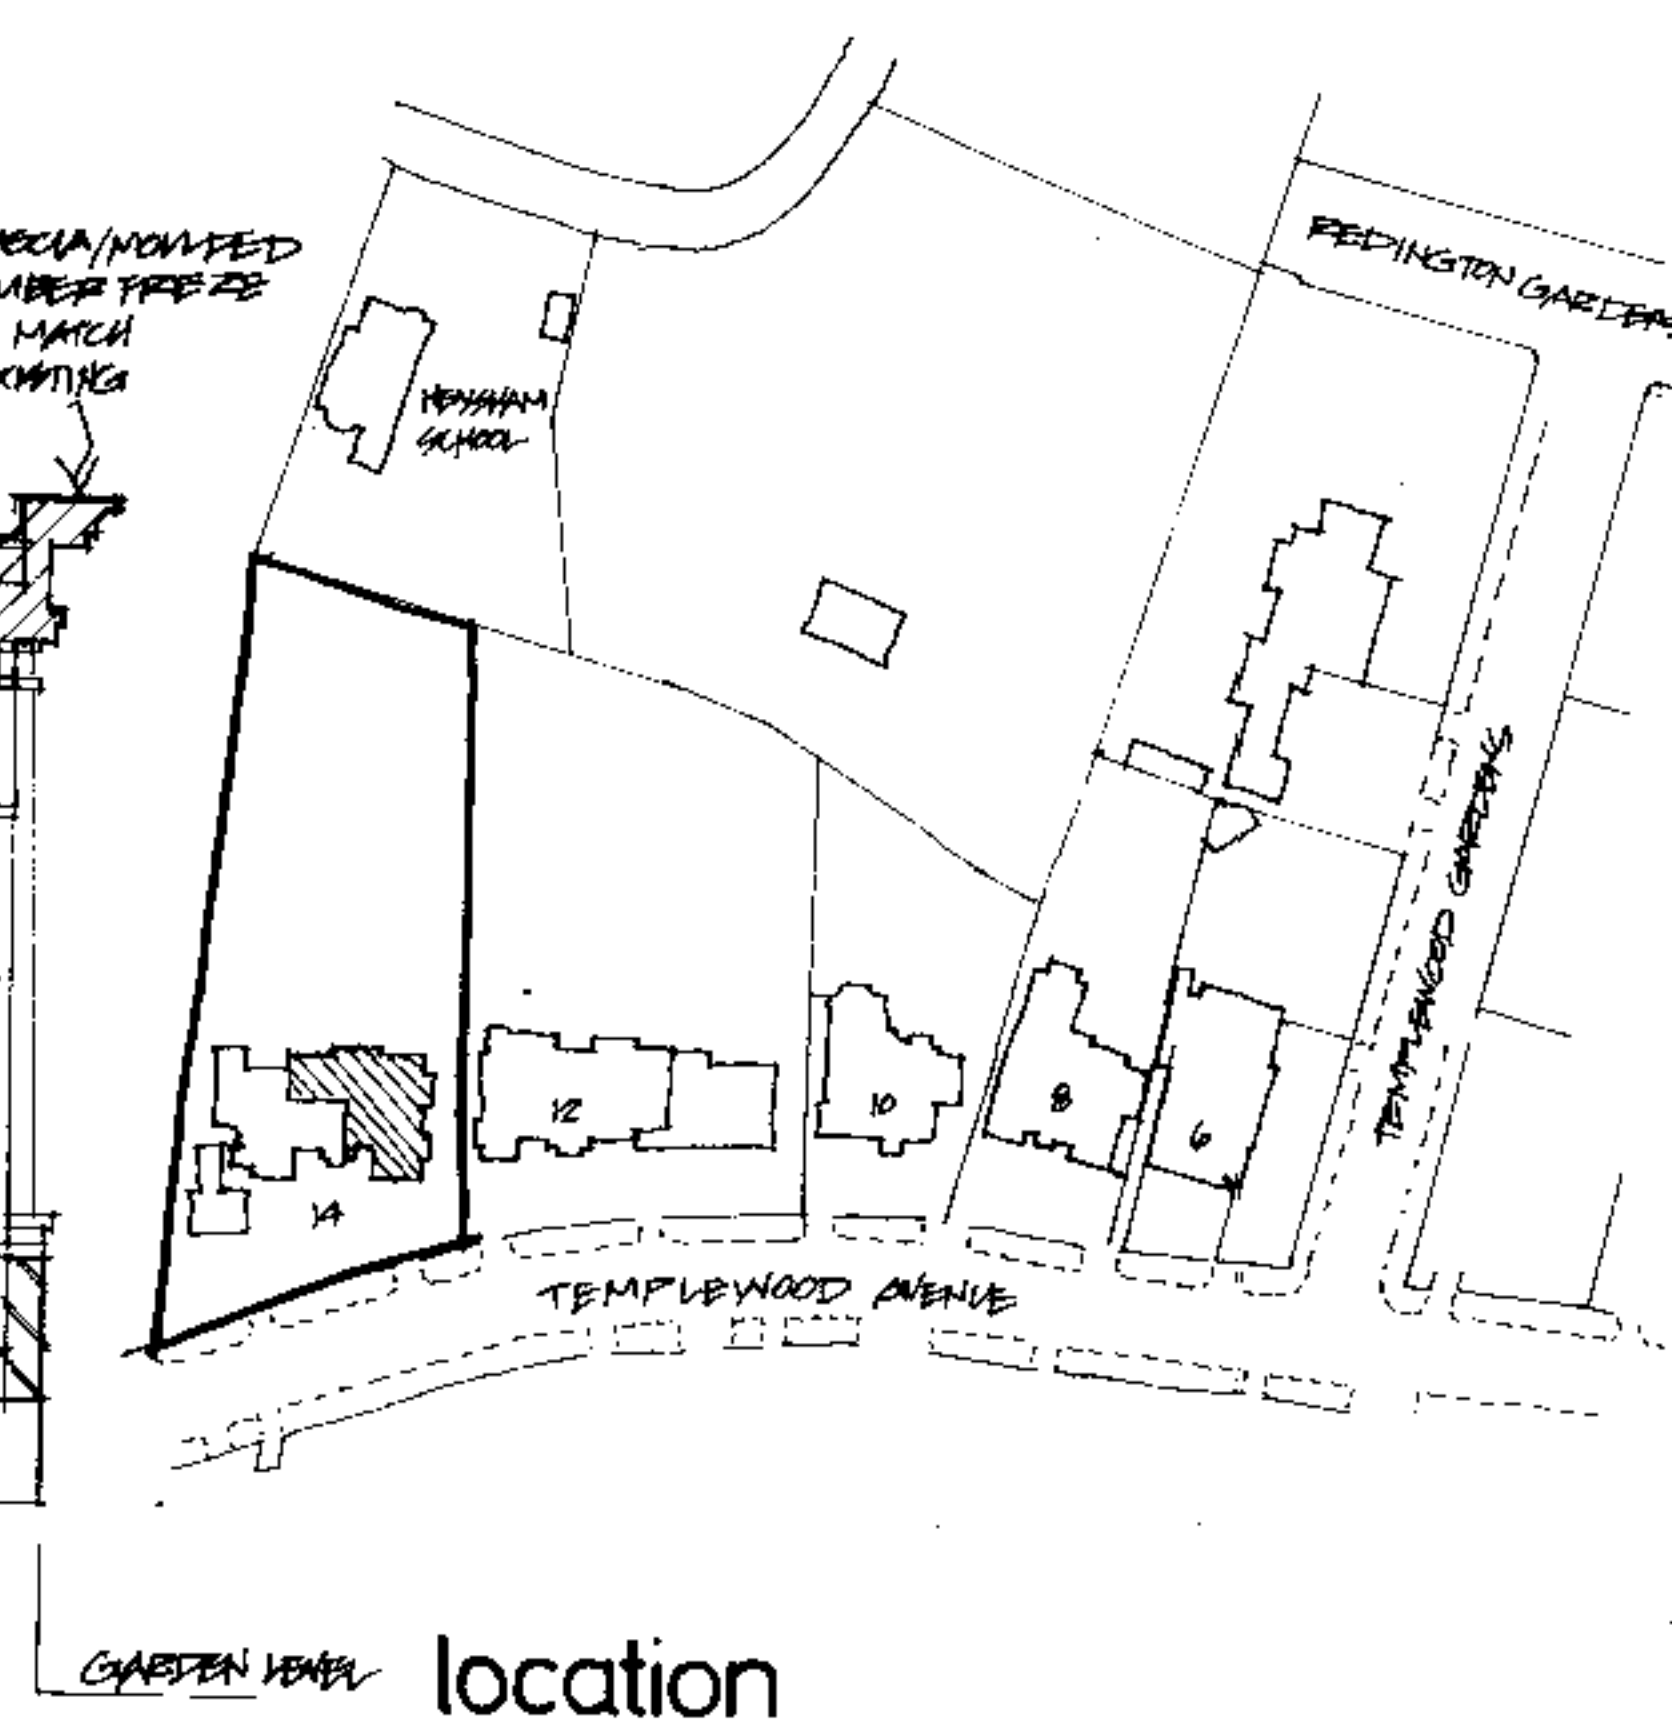

location

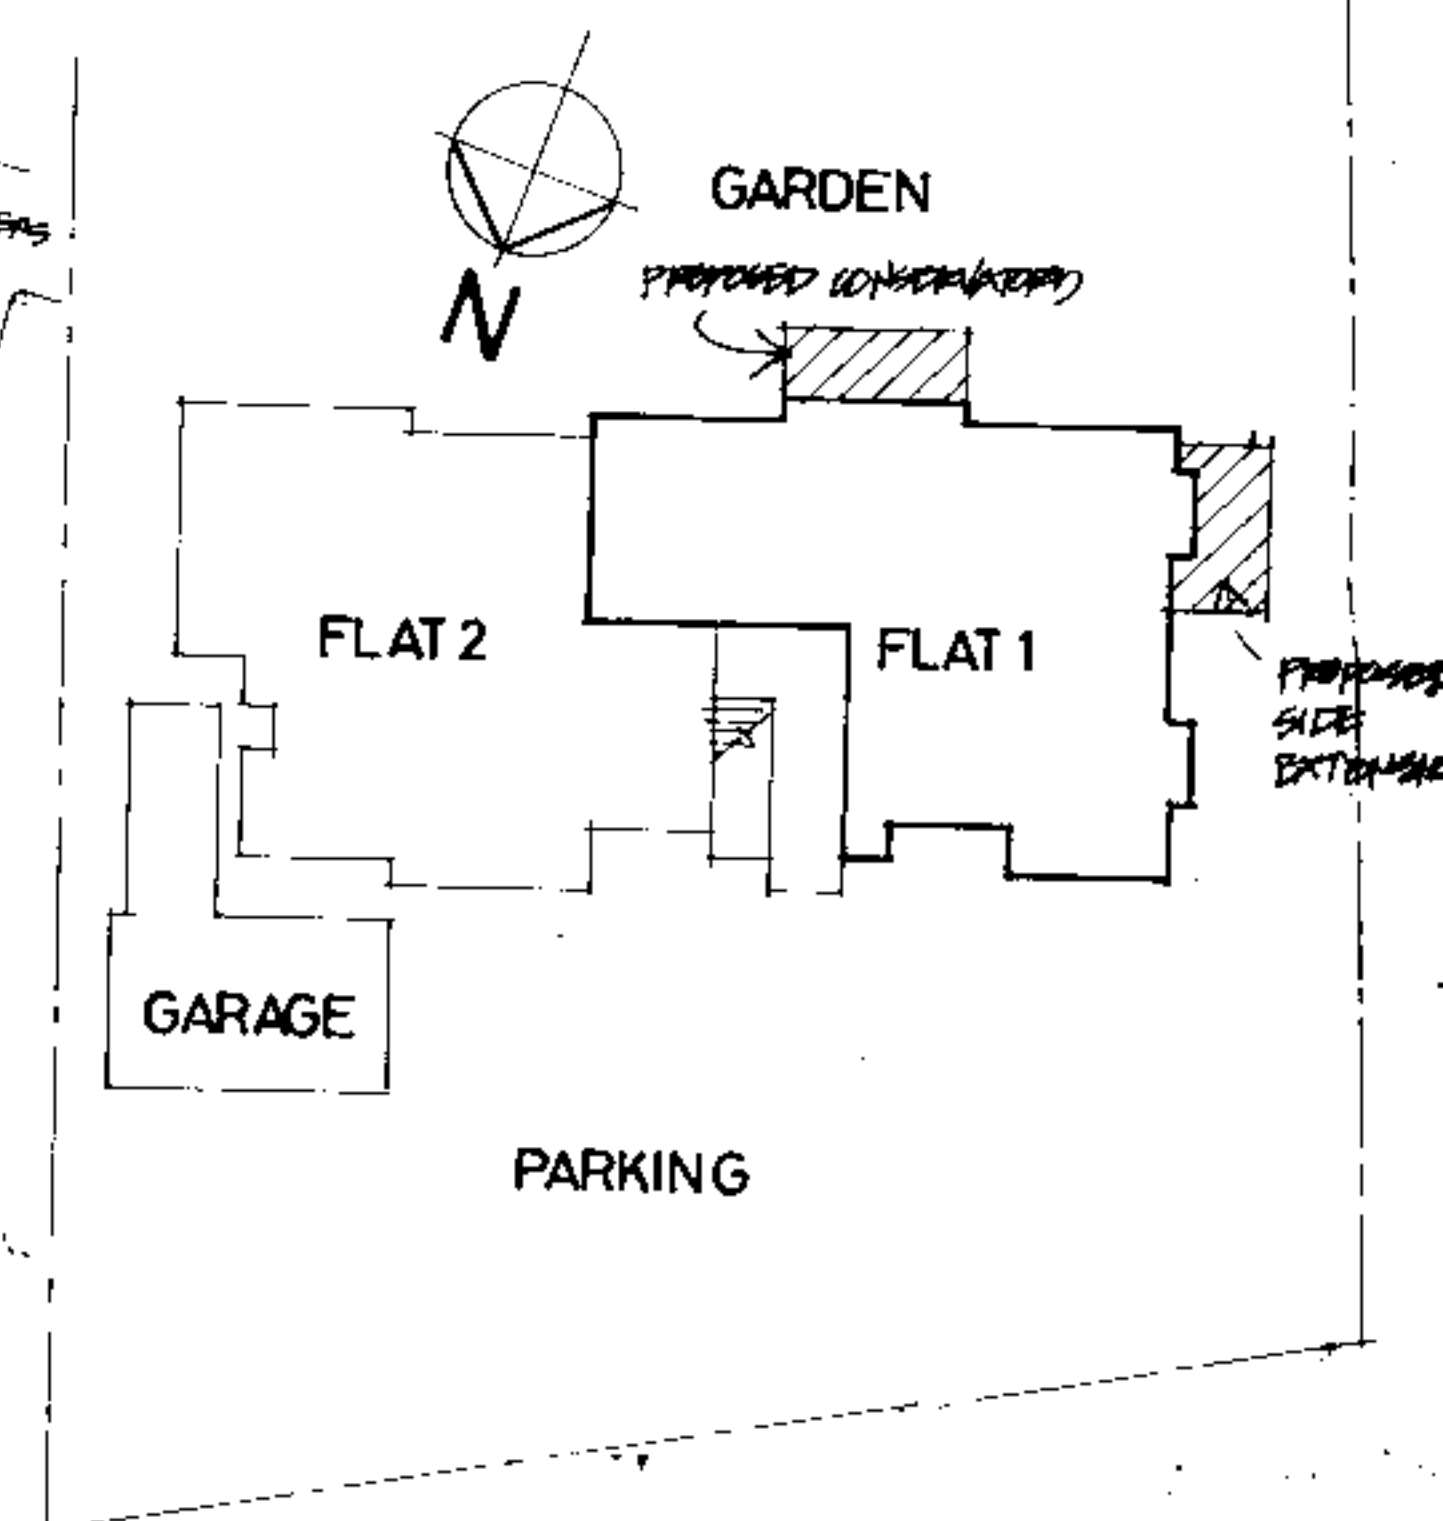



block plan

LWX 0002622

DUAL BUILDING DESIGNS LTD
91 PALMERSTON ROAD
BOWES PARK
LONDON N22 4QS
tel/fax 0208 888 1338

project
FLAT 1, 14 TEMPLEWOOD AVENUE
LONDON NW3
drawing Front Elevation, Sections,
Roof Plans, Block Plan & Location

scale 1:50	date JULY 00
drawing no. D0030/4	

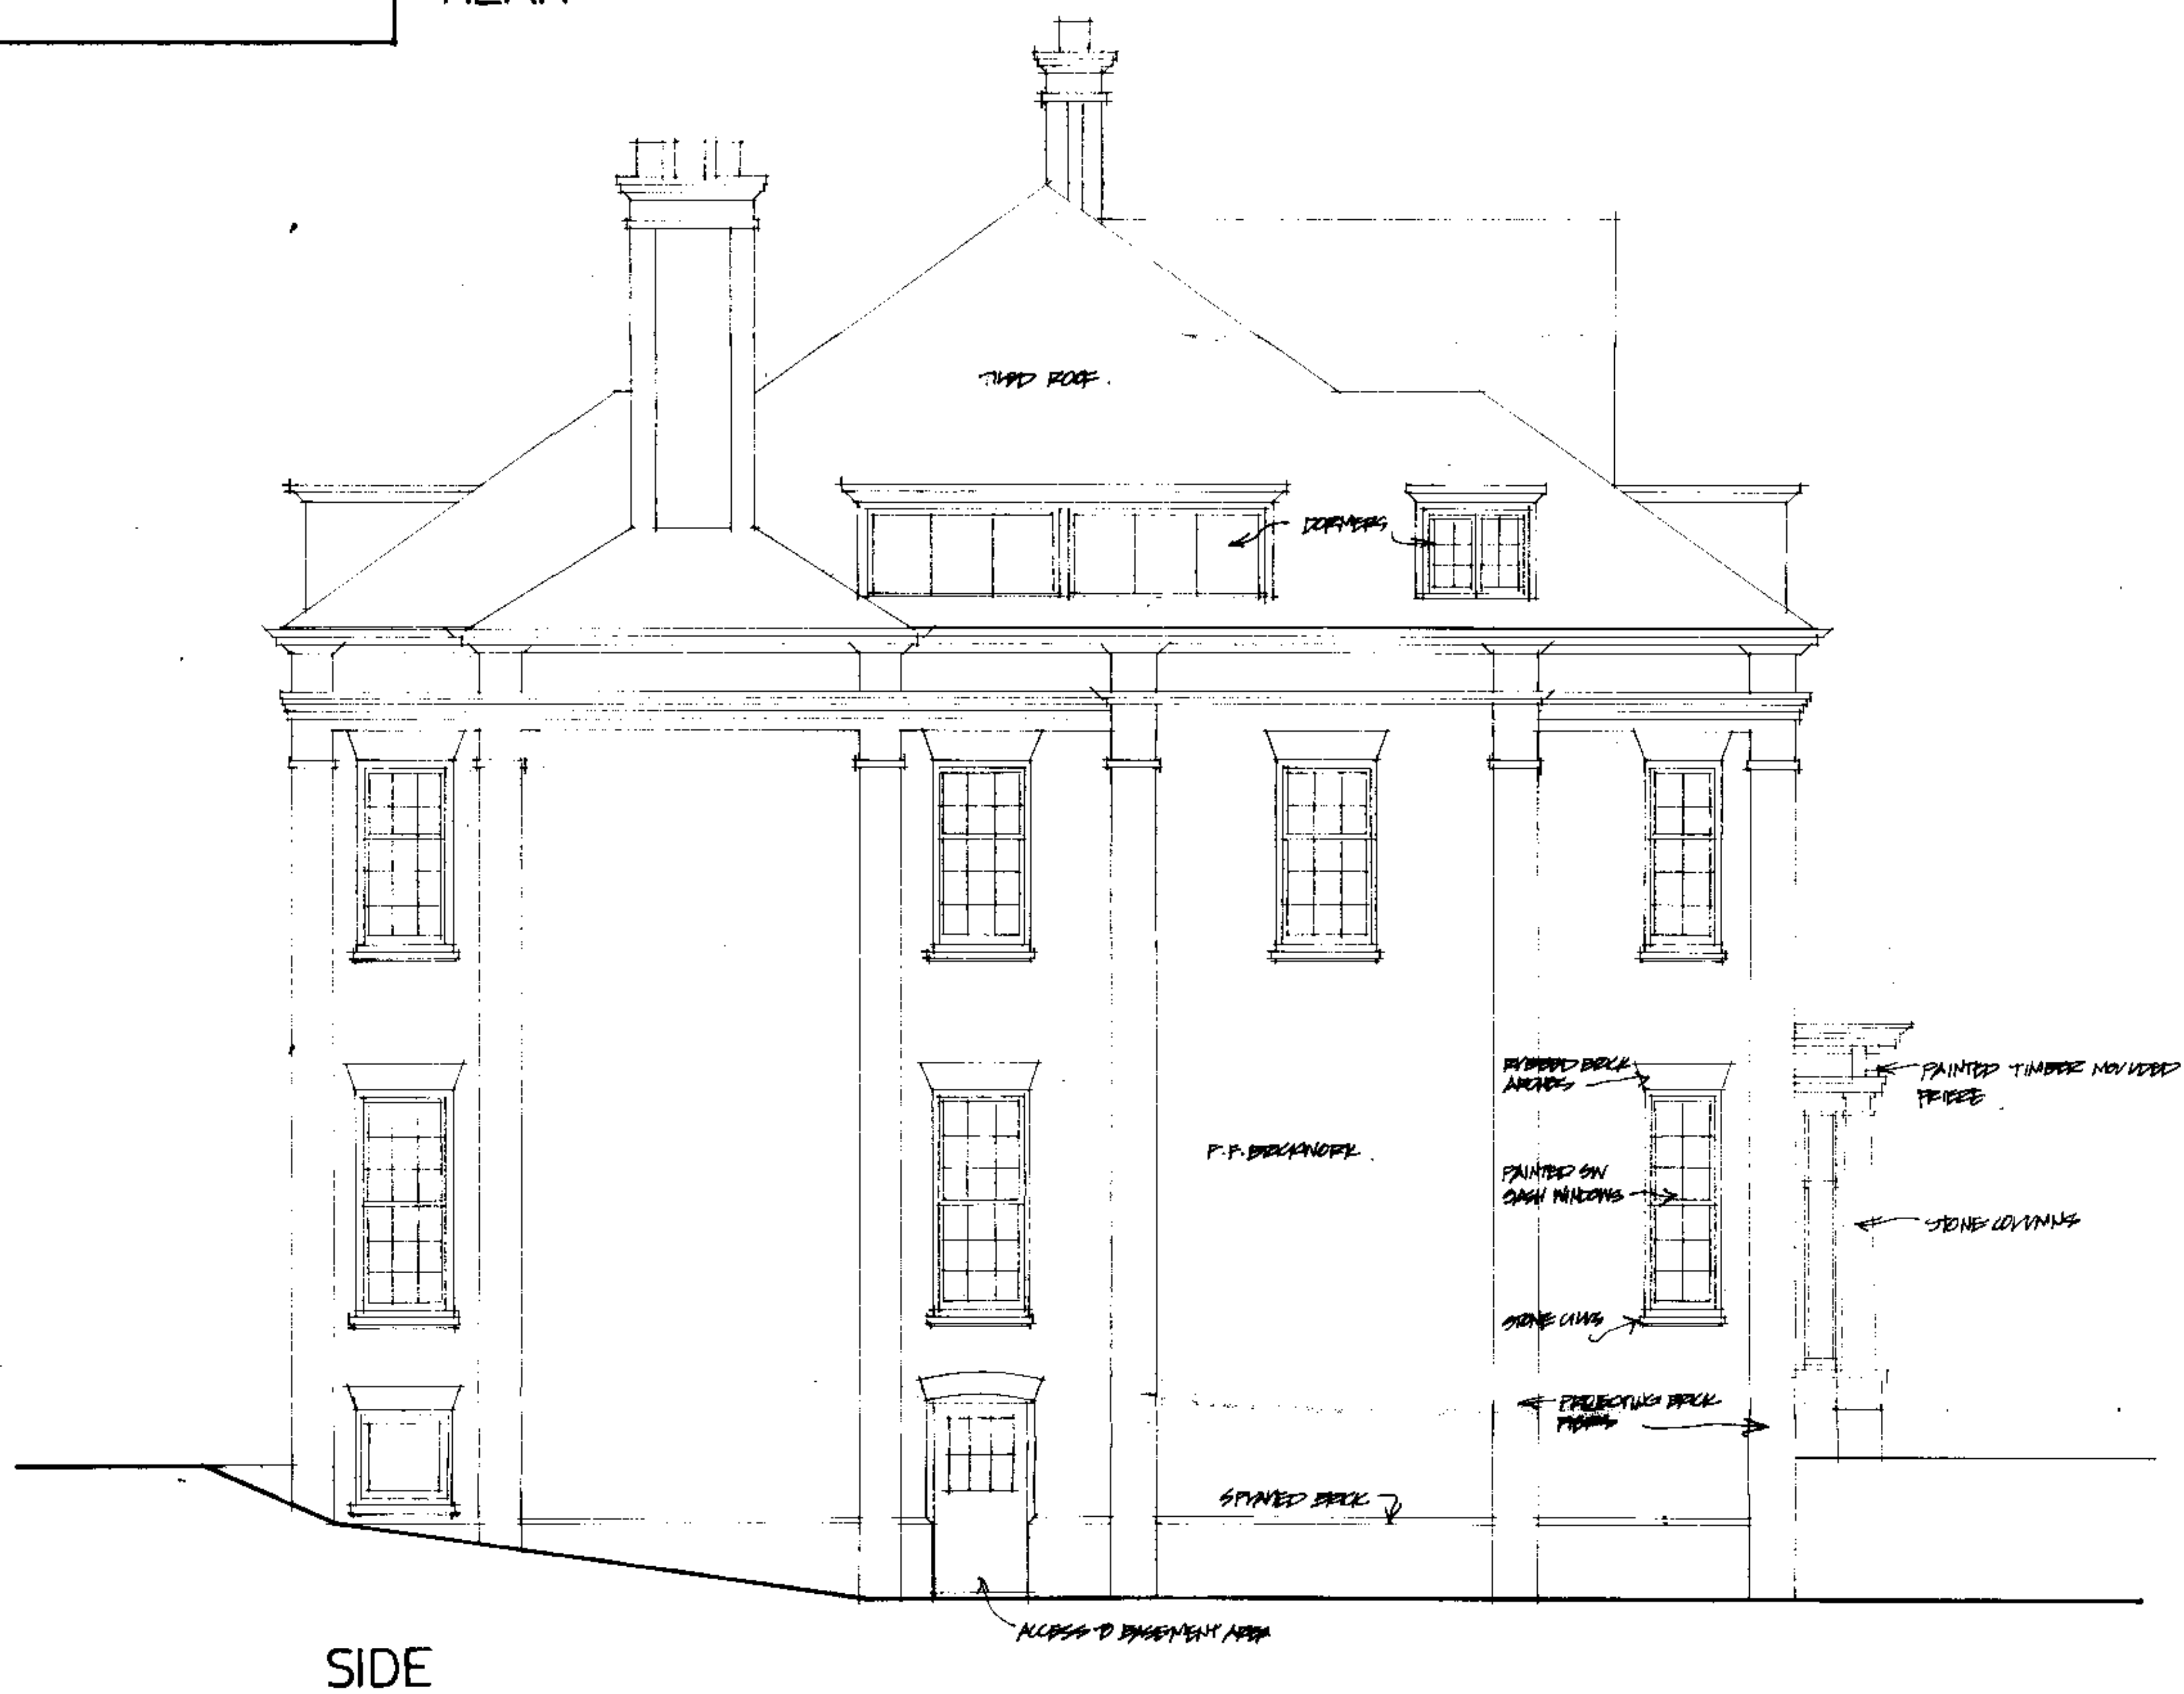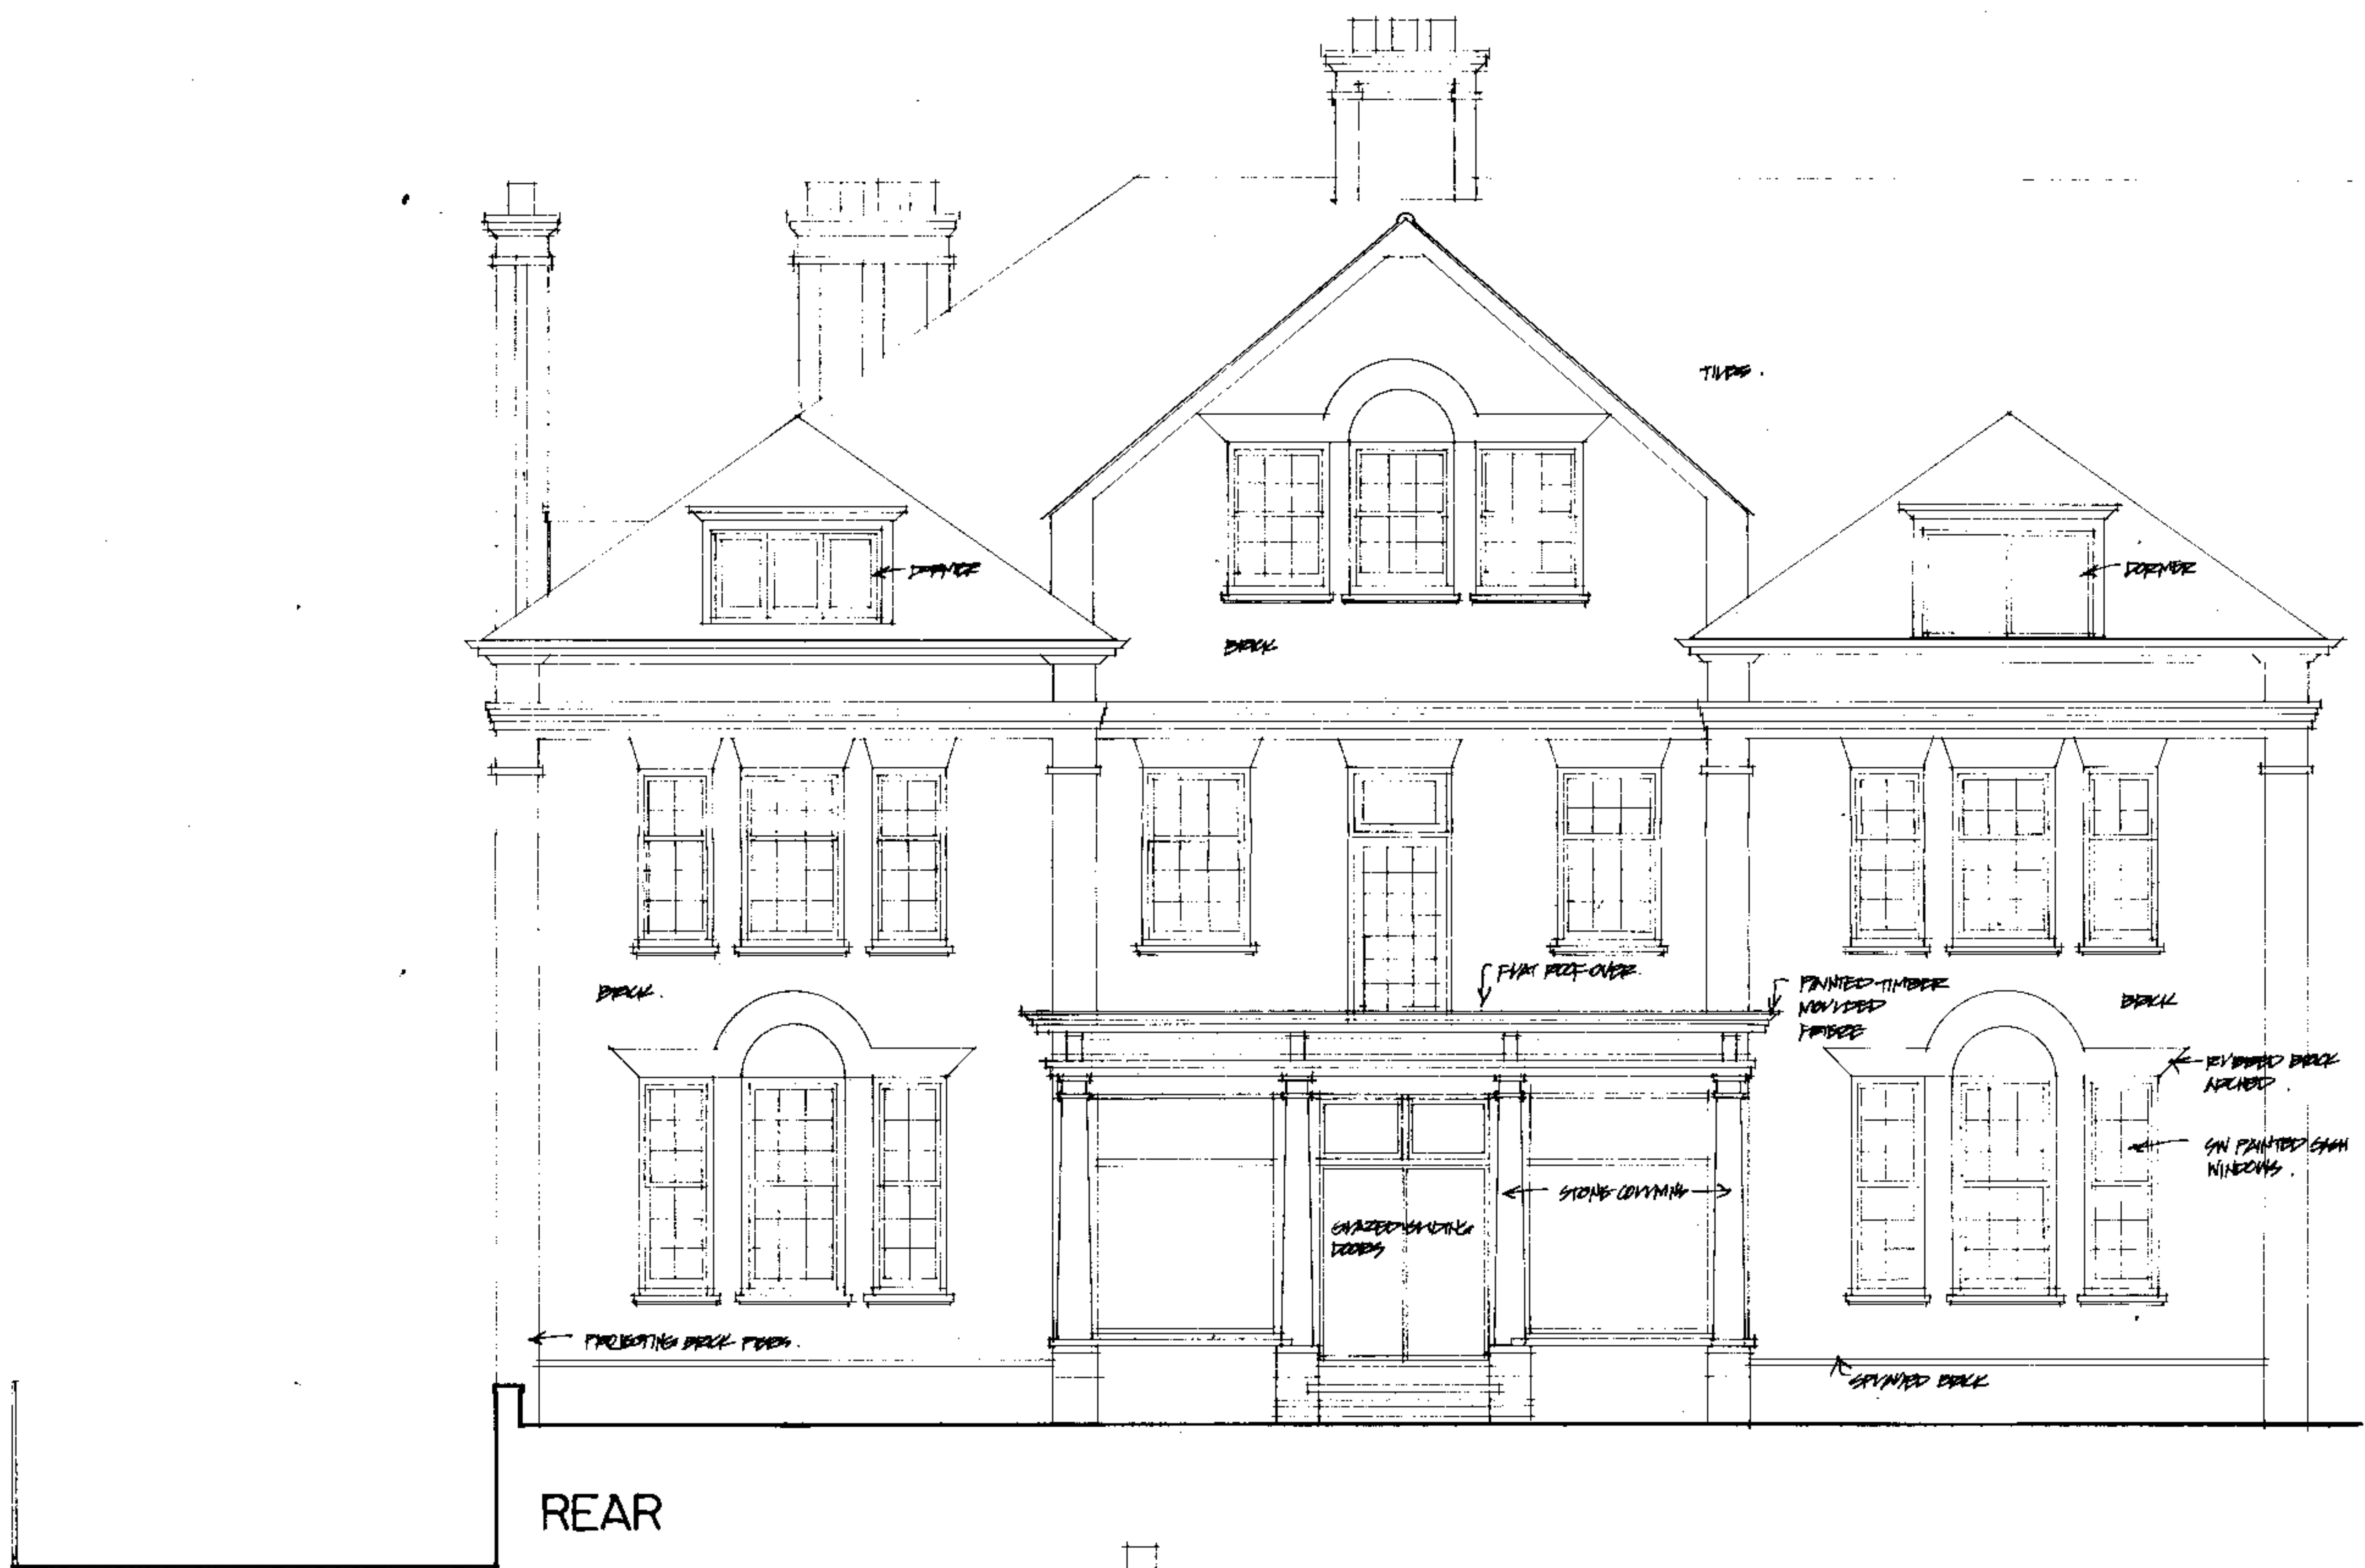

LWX0002622

