


P E X 0 0 0 0 2 8 5 R 1

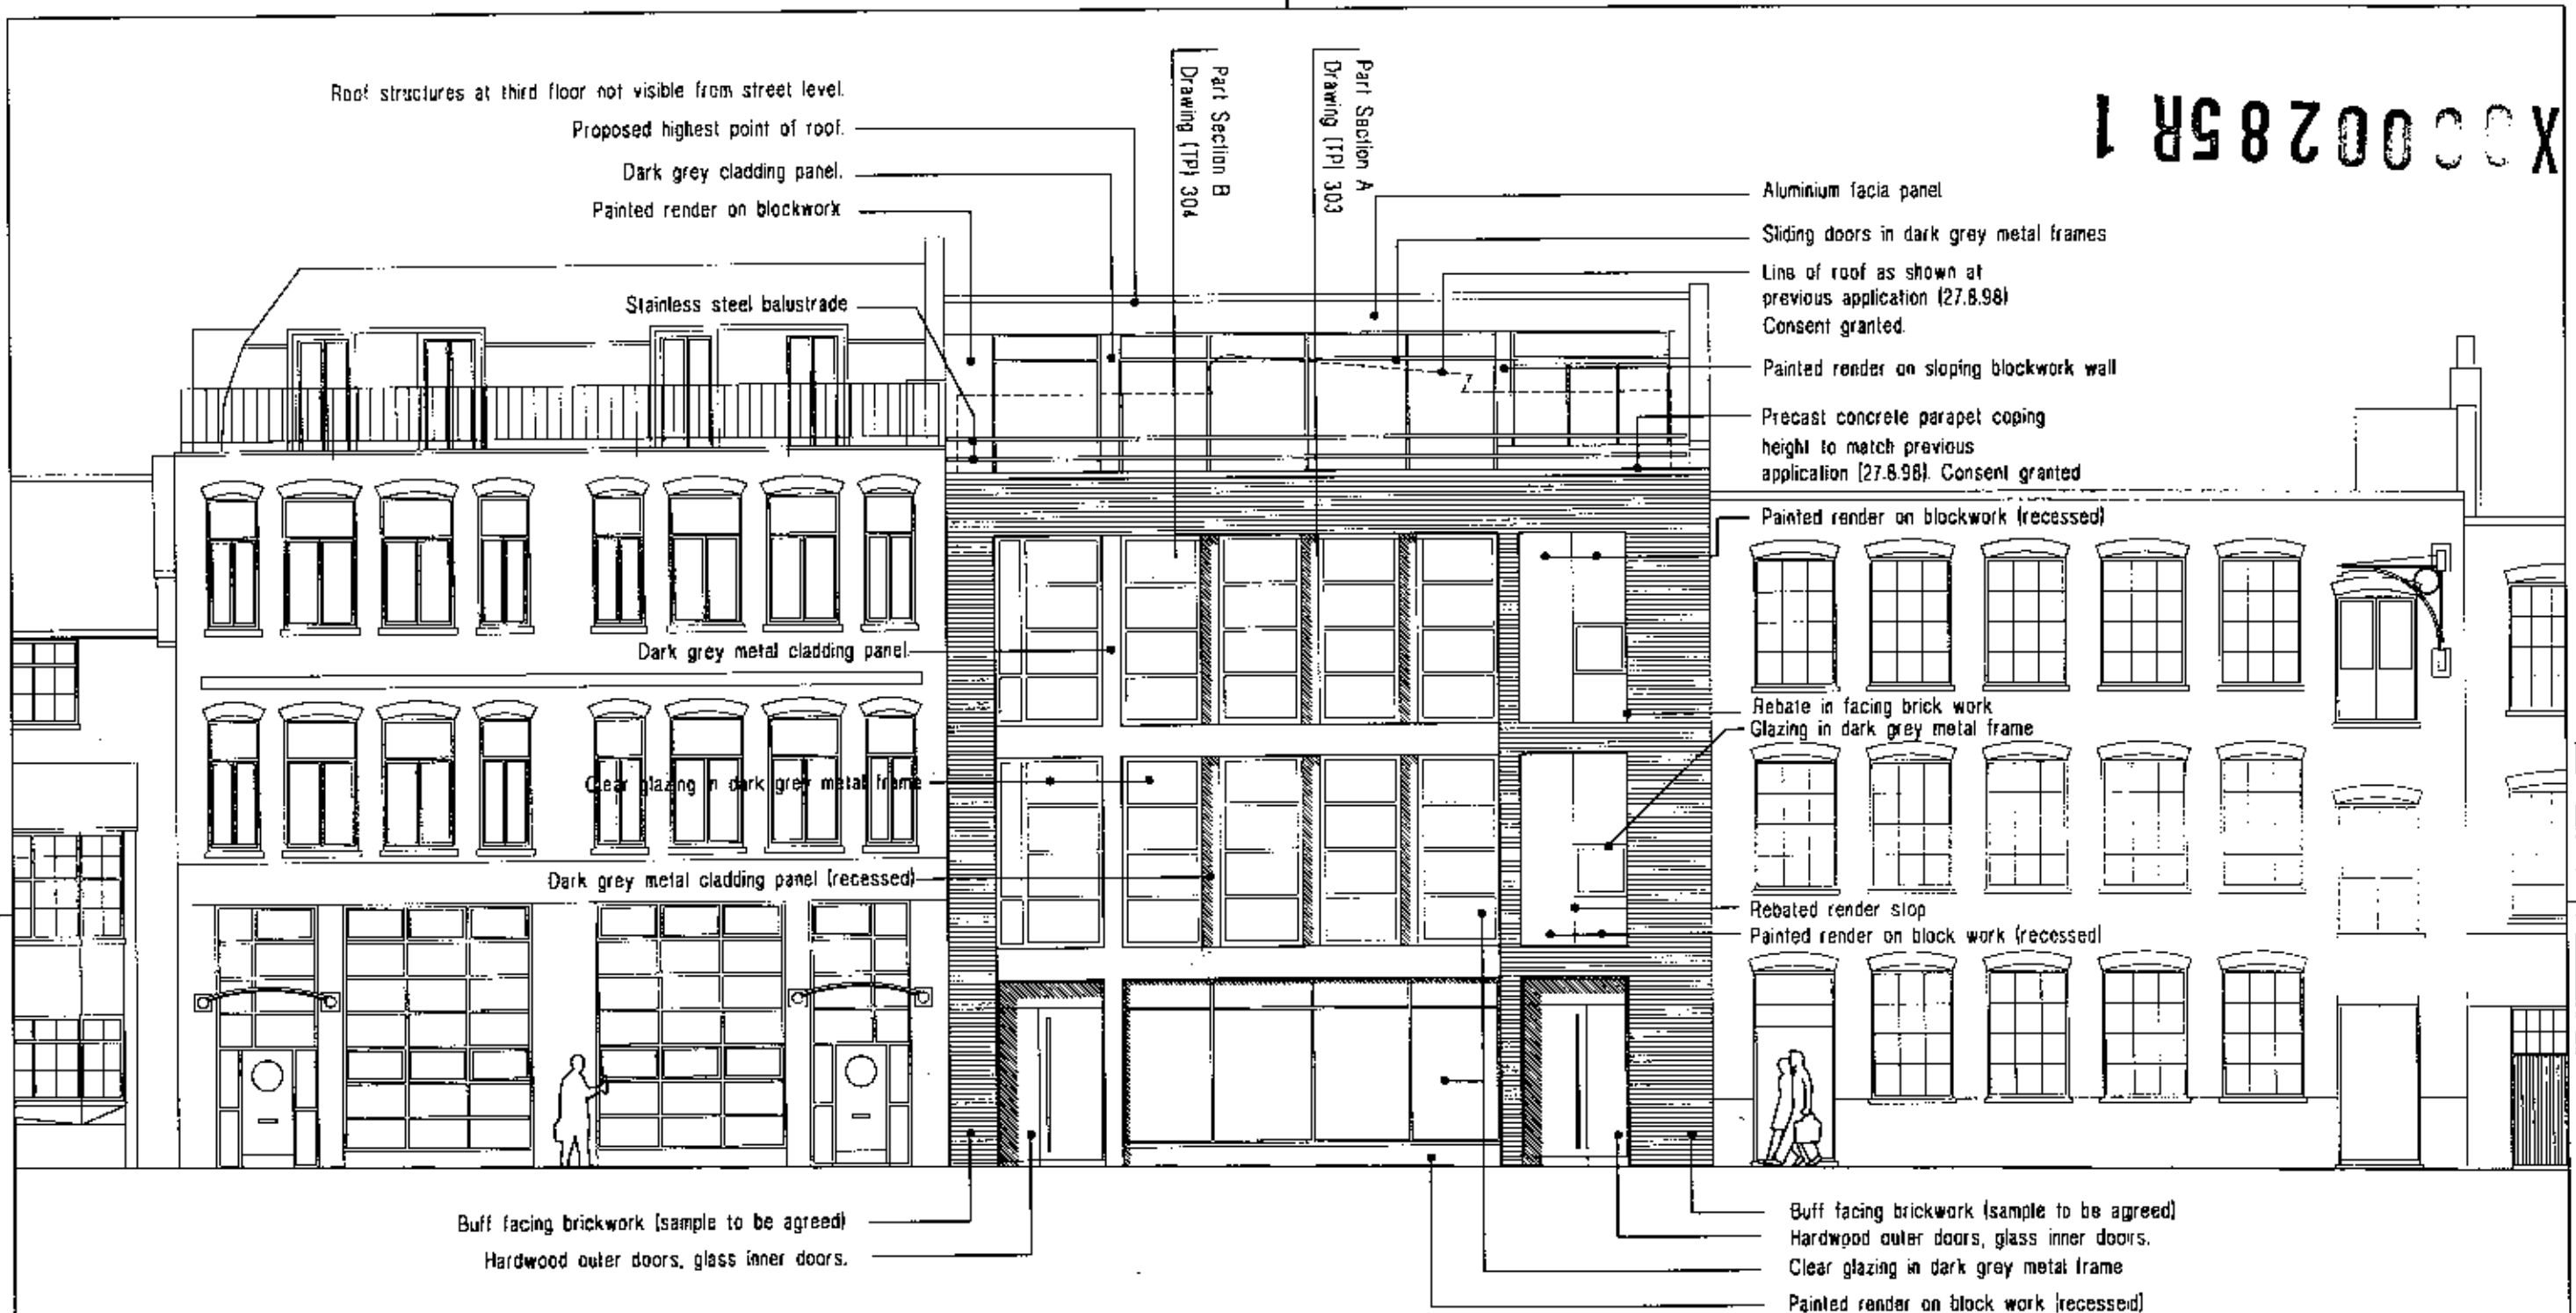

PROPOSED NEW BUILDING AT 5 GREENLAND PLACE

R1
Pex0000285

Rev	Date	Description	By	Check	Explain
1	14.8.00	Information on Part 1 added	cd		
2	28.5.00	After drawings reviewed, one set hardwood frame added	cd		

RM London Ltd 83 Paul Street London EC2A 4UT Telephone: 020 1251 5588 Fax: 020 7350 3131				Itkin Properties Ltd 5 Greenland Place Front Elevation - Overview			
Drawn cd	Checked cd	Engineer cd	Scale at A1 1/50	Job No 1823	Drawing No (TPI) 403	Rev 8	
Date 4.4.00	File Name P:\Projects\1823\RM_P1_01.dwg						

Roof structures at third floor not visible from street level.

Proposed highest point of roof.

Dark grey cladding panel.

Painted render on blockwork

Stainless steel balustrade

Dark grey metal cladding panel.

Clear glazing in dark grey metal frame

Dark grey metal cladding panel (recessed)

Buff facing brickwork (sample to be agreed)

Hardwood outer doors, glass inner doors.

Part Section B
Drawing (TP) 304

Part Section A
Drawing (TP) 303

Aluminium fascia panel

Sliding doors in dark grey metal frames

Line of roof as shown at
previous application (27.8.98)
Consent granted.

Painted render on sloping blockwork wall

Precast concrete parapet coping
height to match previous
application (27.8.98). Consent granted

Painted render on blockwork (recessed)

Rebate in facing brick work
Glazing in dark grey metal frame

Rebated render stop
Painted render on block work (recessed)

Buff facing brickwork (sample to be agreed)

Hardwood outer doors, glass inner doors.

Clear glazing in dark grey metal frame

Painted render on block work (recessed)

PROPOSED NEW BUILDING A.T 6 GREENLAND PLACE

PEX0000285R 1

PEX0000285^{R1}

Rev	Date	Description	Ors	Chkd	Keyplan
a	14.6.00	Information on materials added	cd		
b	28.6.00	Roller shutters removed, one set hardwood doors added	cd		

RMJM London Ltd
83 Paul Street London EC2A 4UT
telephone: 020 7251 5588
fax: 020 7250 3131



Itkin Properties Ltd
6 Greenland Place
Front Elevation - Overview

Drawn cd	Checked	Originator	Scale at A1 1/50
Date 4.4.00	File Name P:\Projects\1823\Overview_R1.dwg		

Job No. 1823	Drawing No. (TP) 403	Rev. B
-----------------	-------------------------	-----------