






EXISTING REAR ELEVATION (1:100)

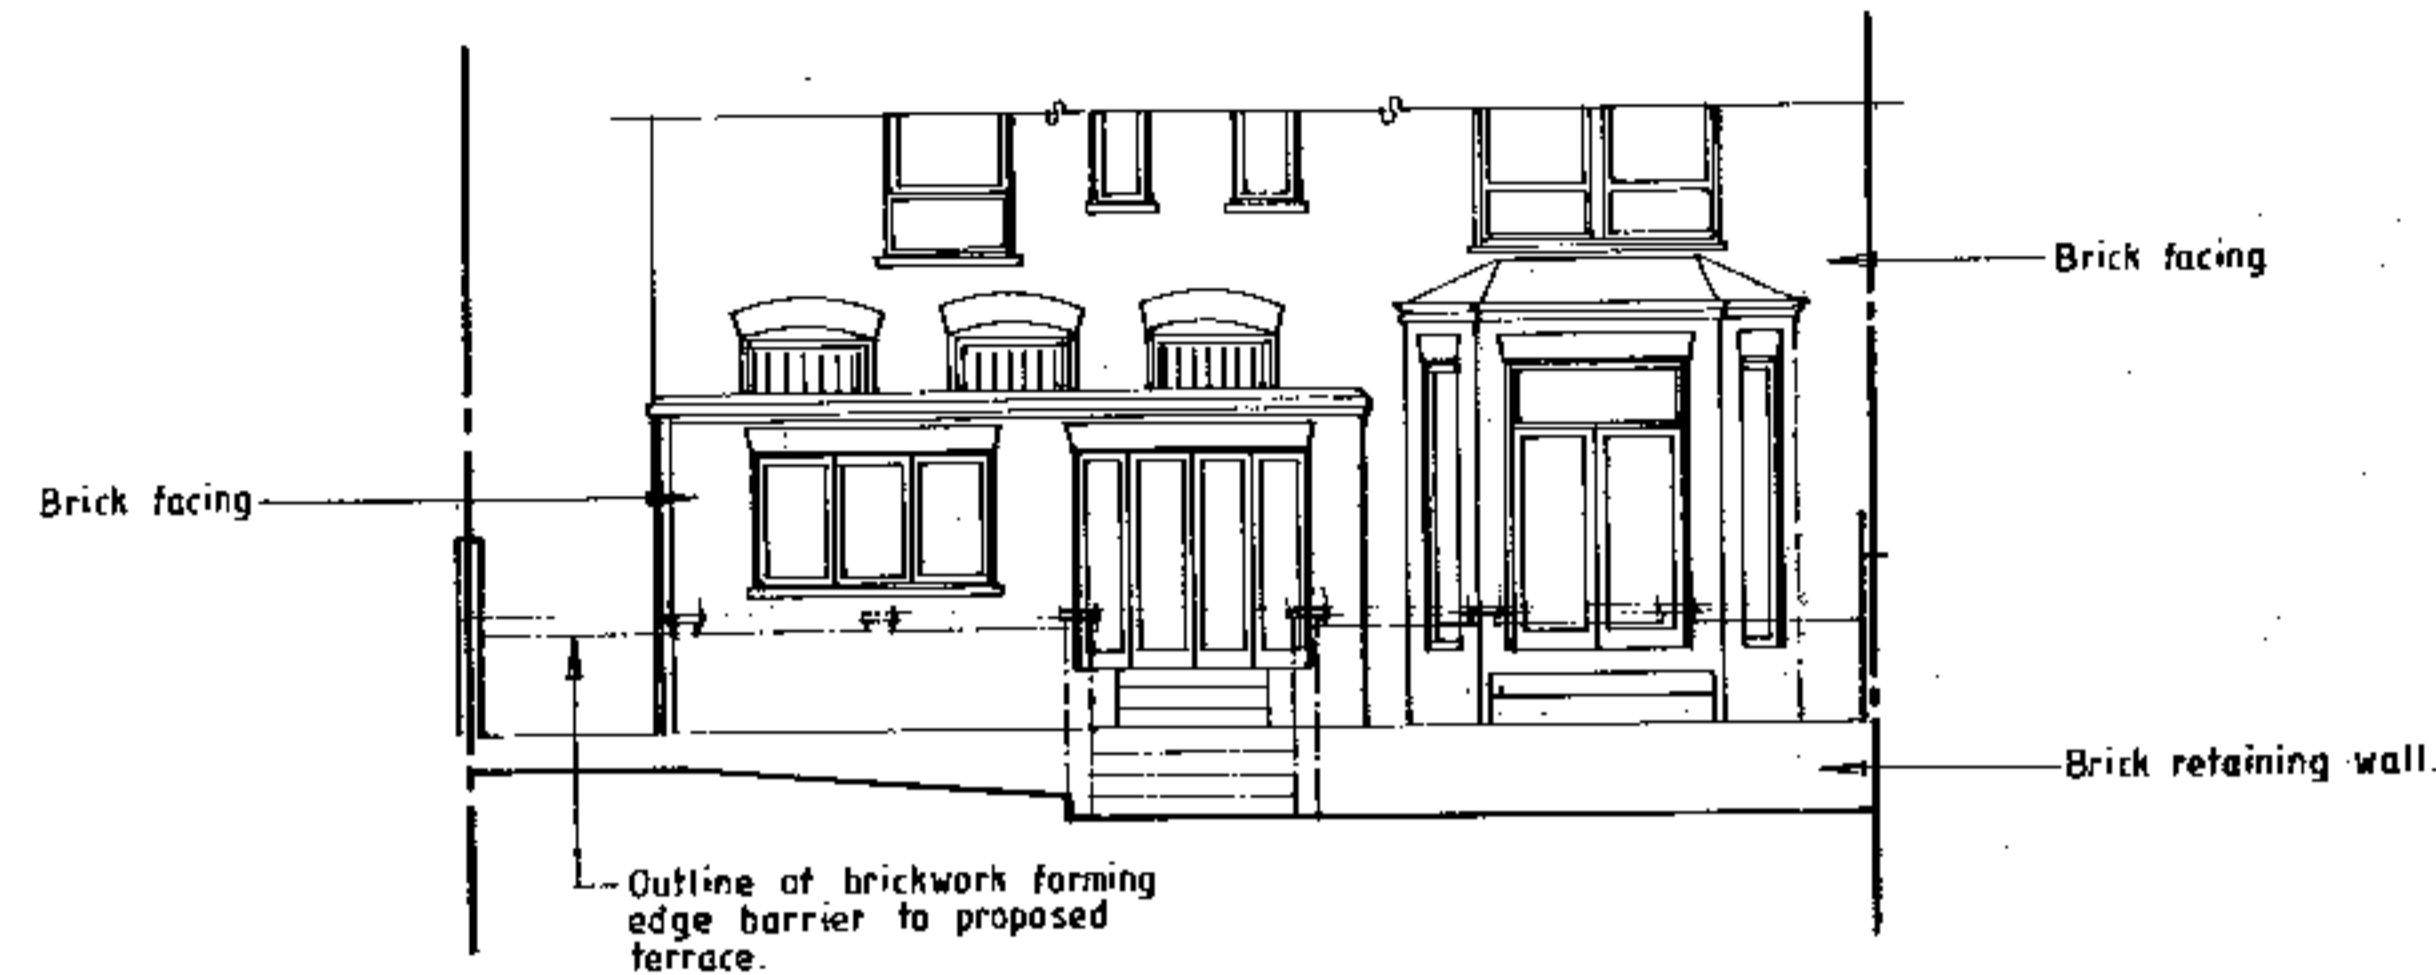


PROPOSED REAR ELEVATION (1:100)

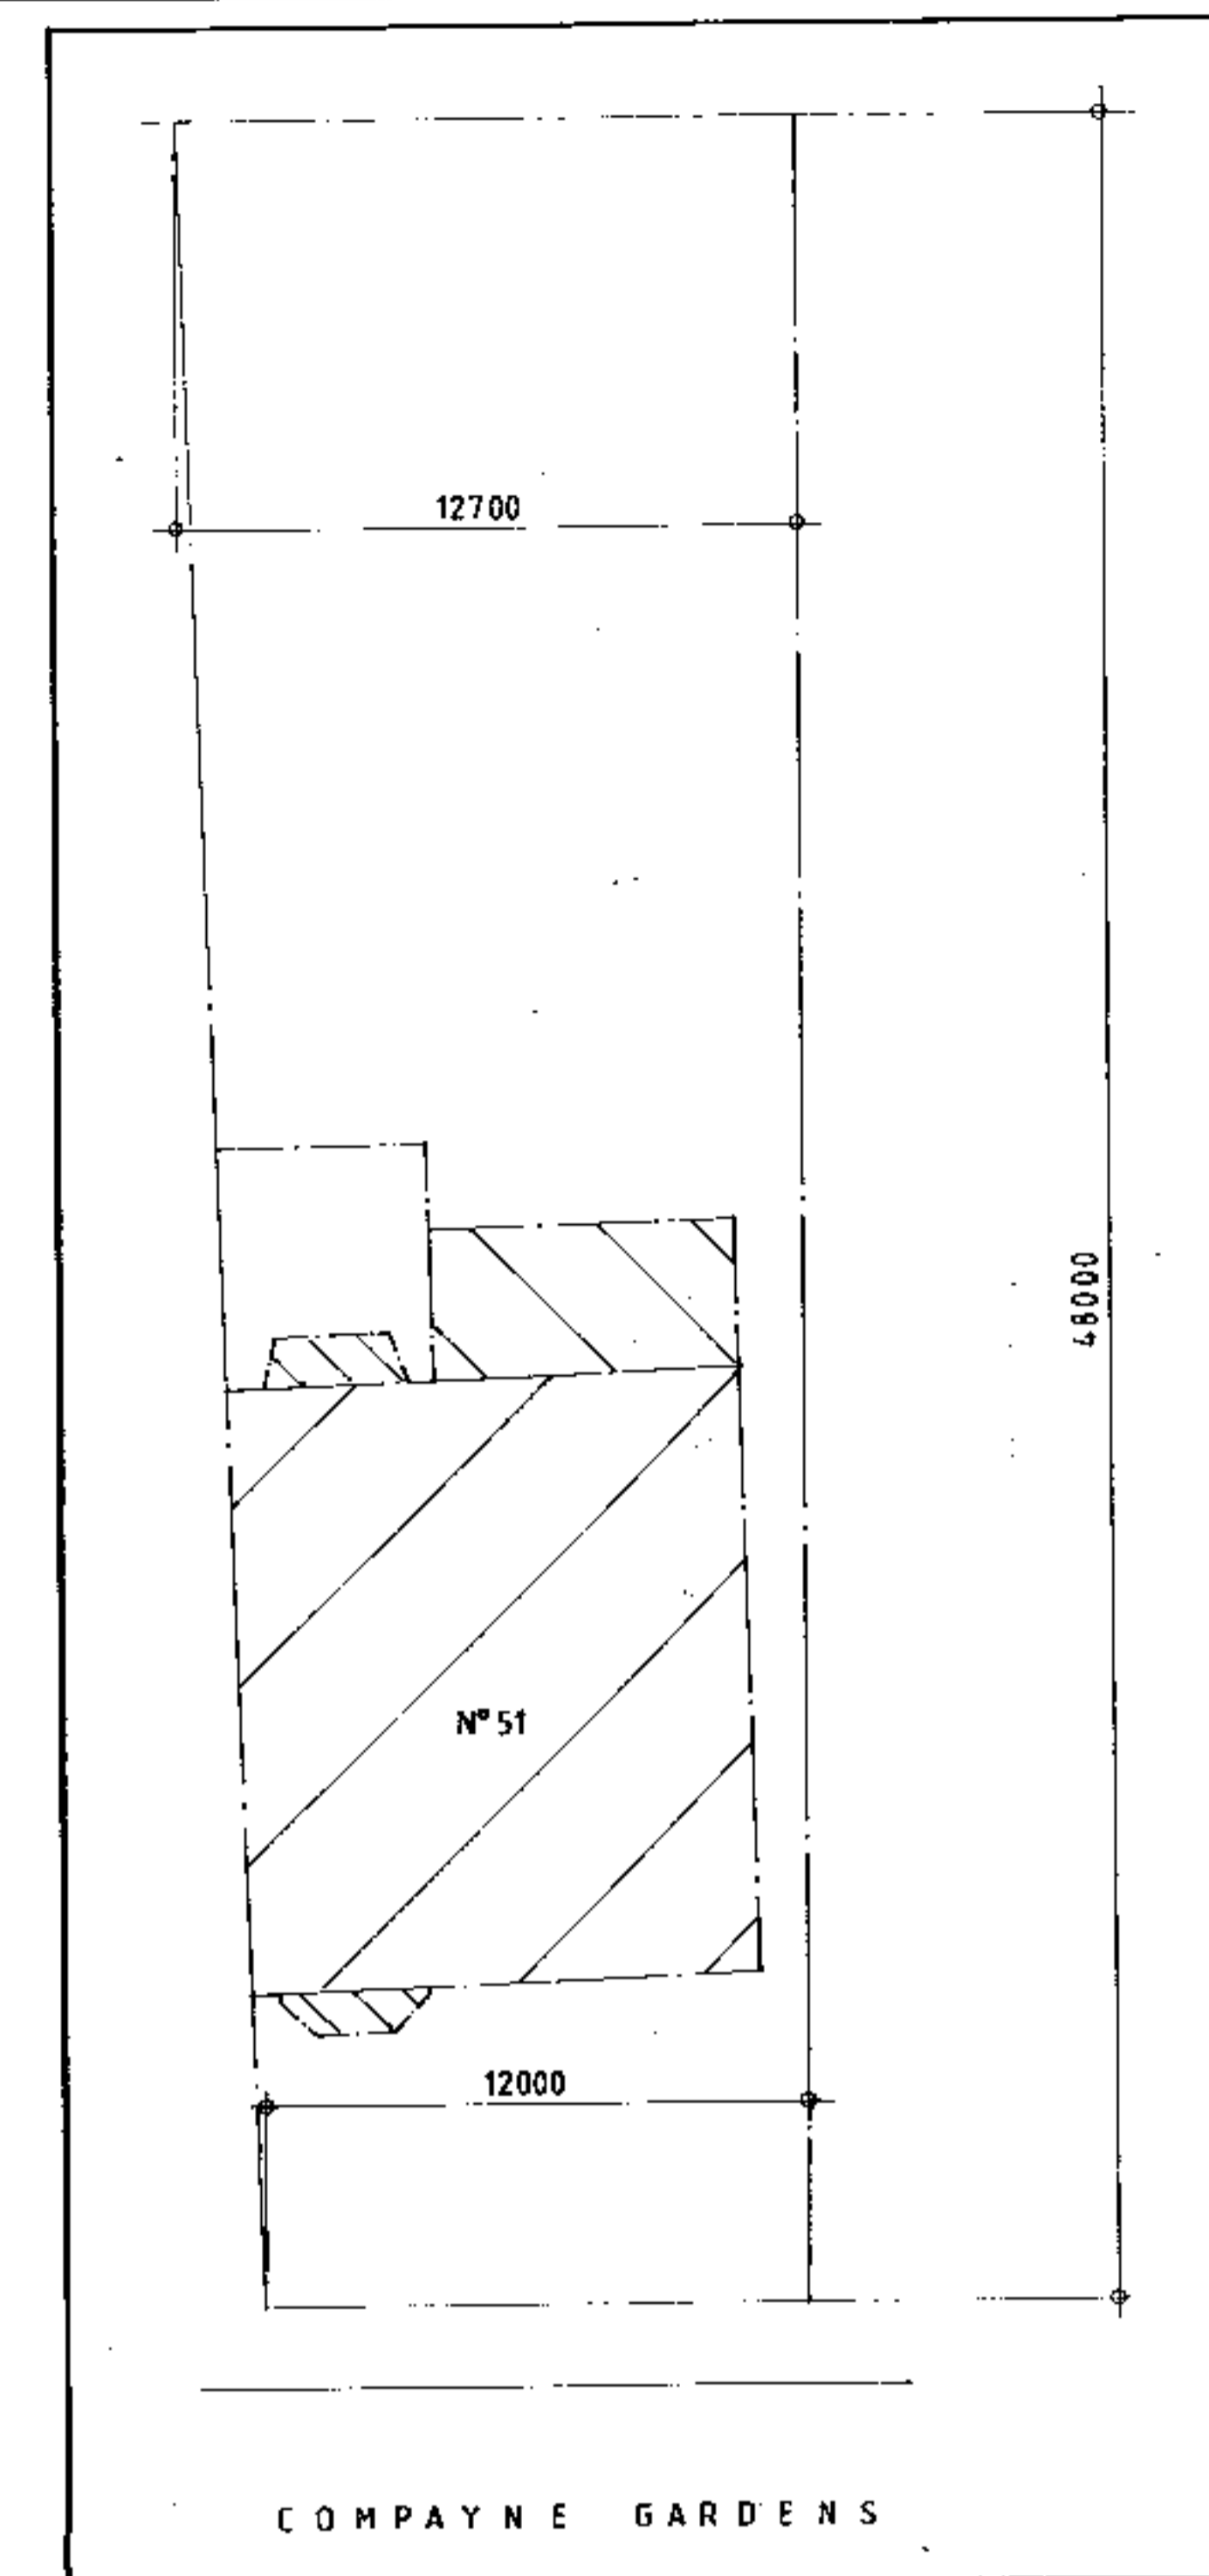

SITE PLAN (1:200)

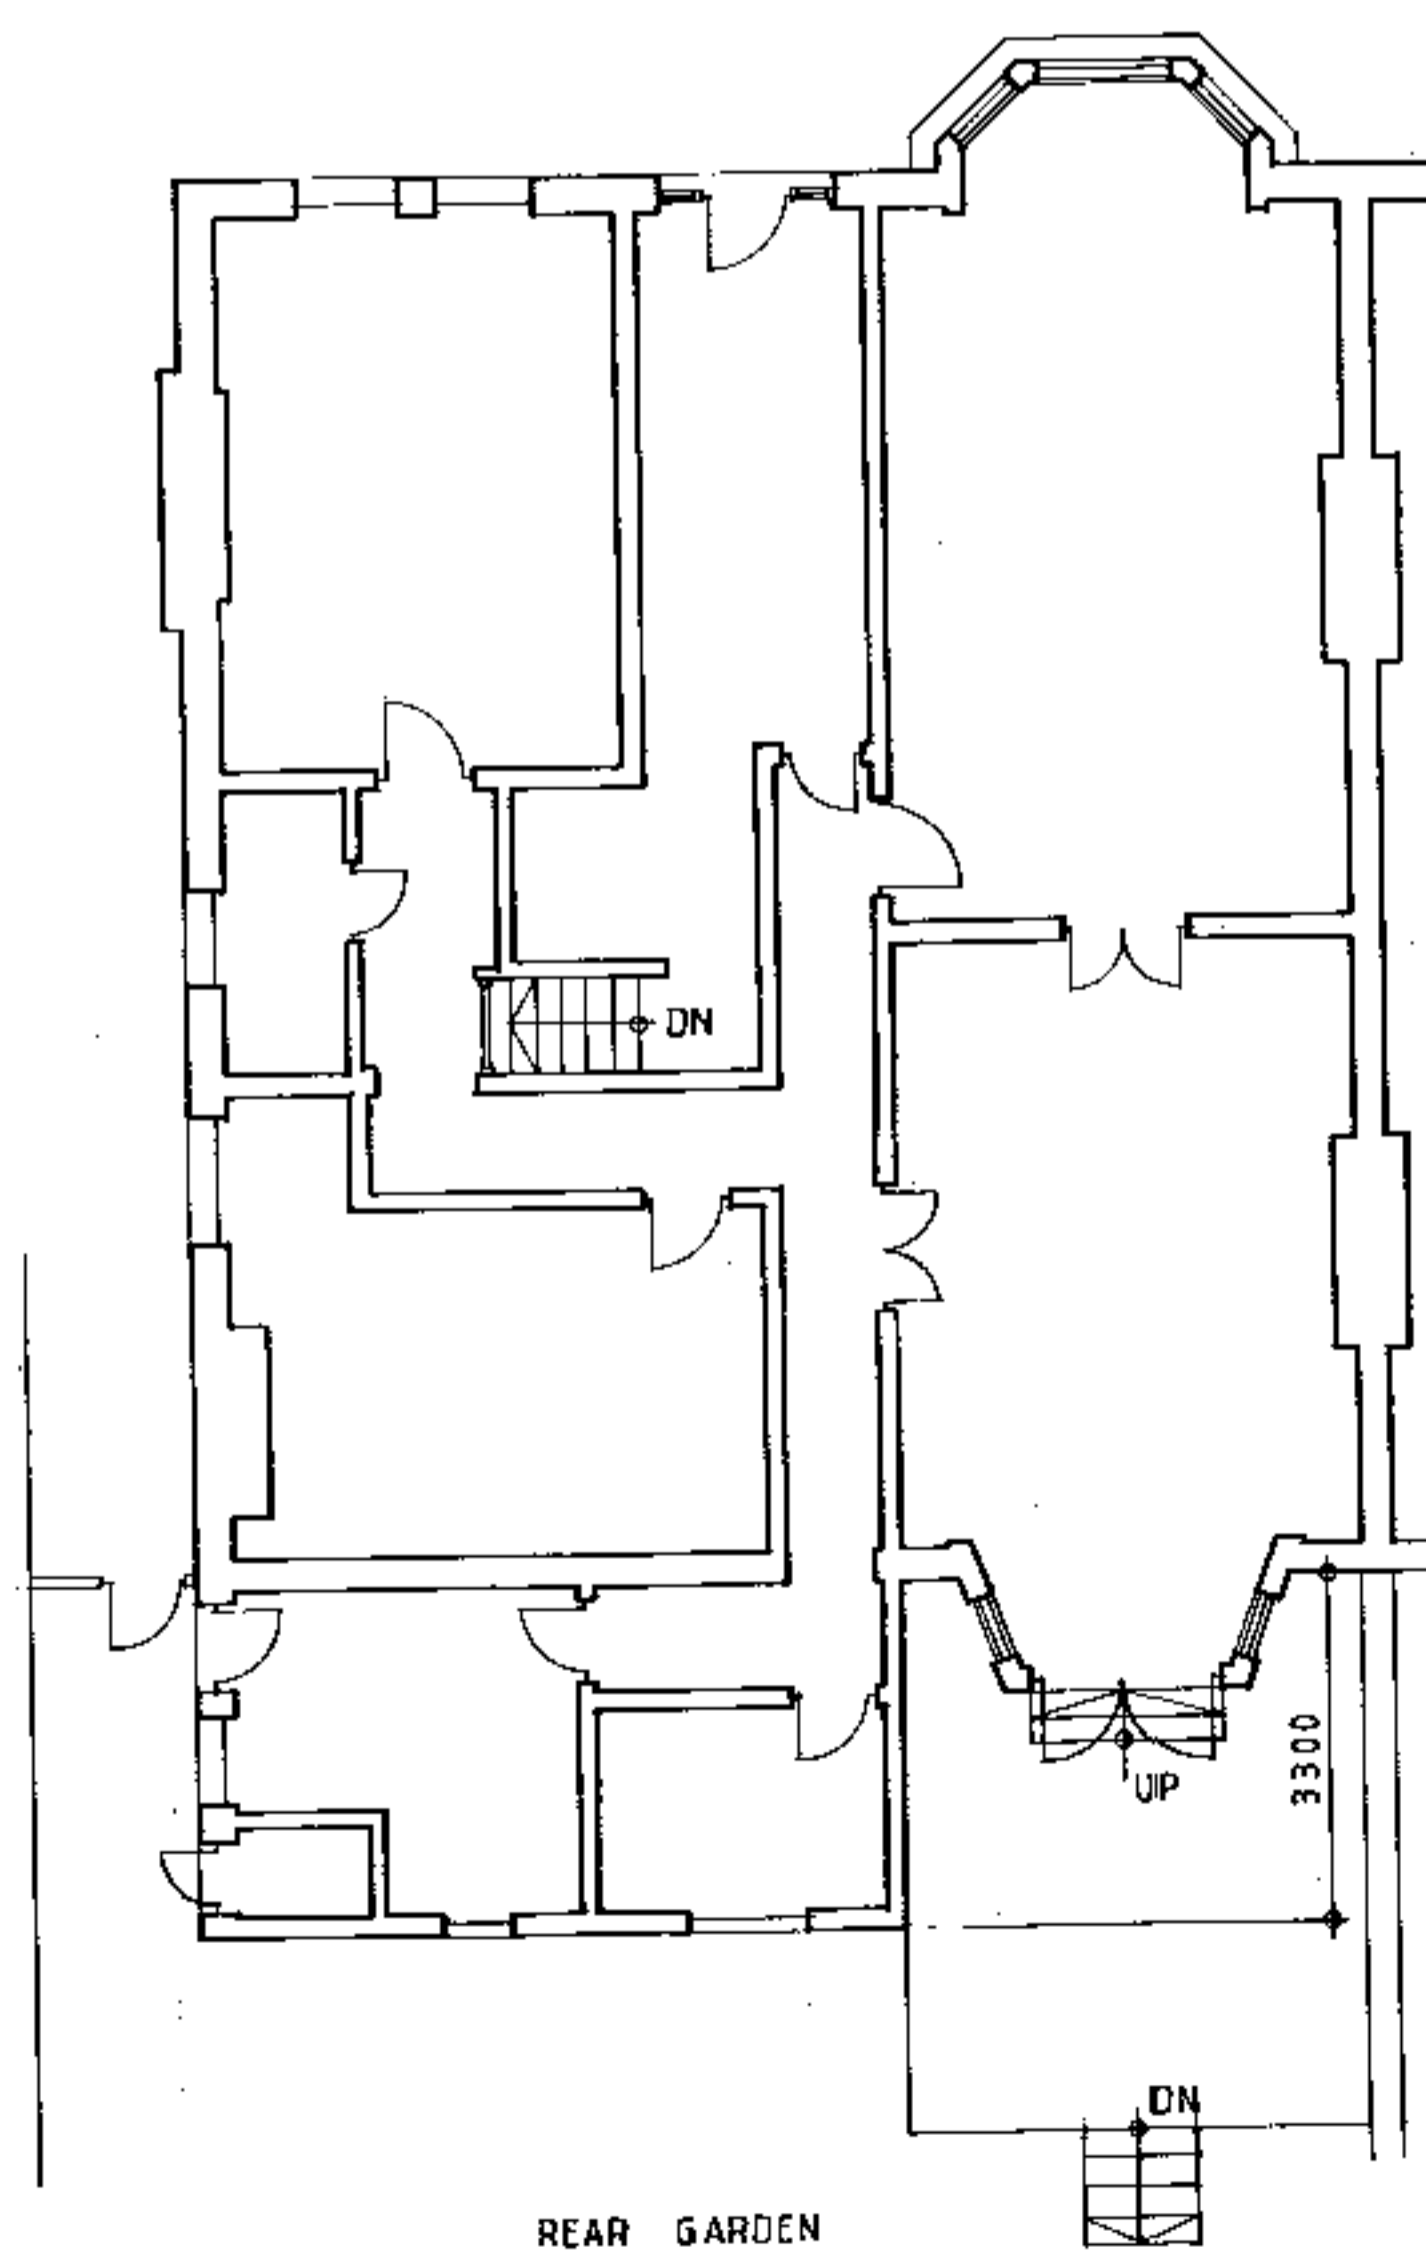

EXISTING GROUND FLOOR PLAN (1:100)

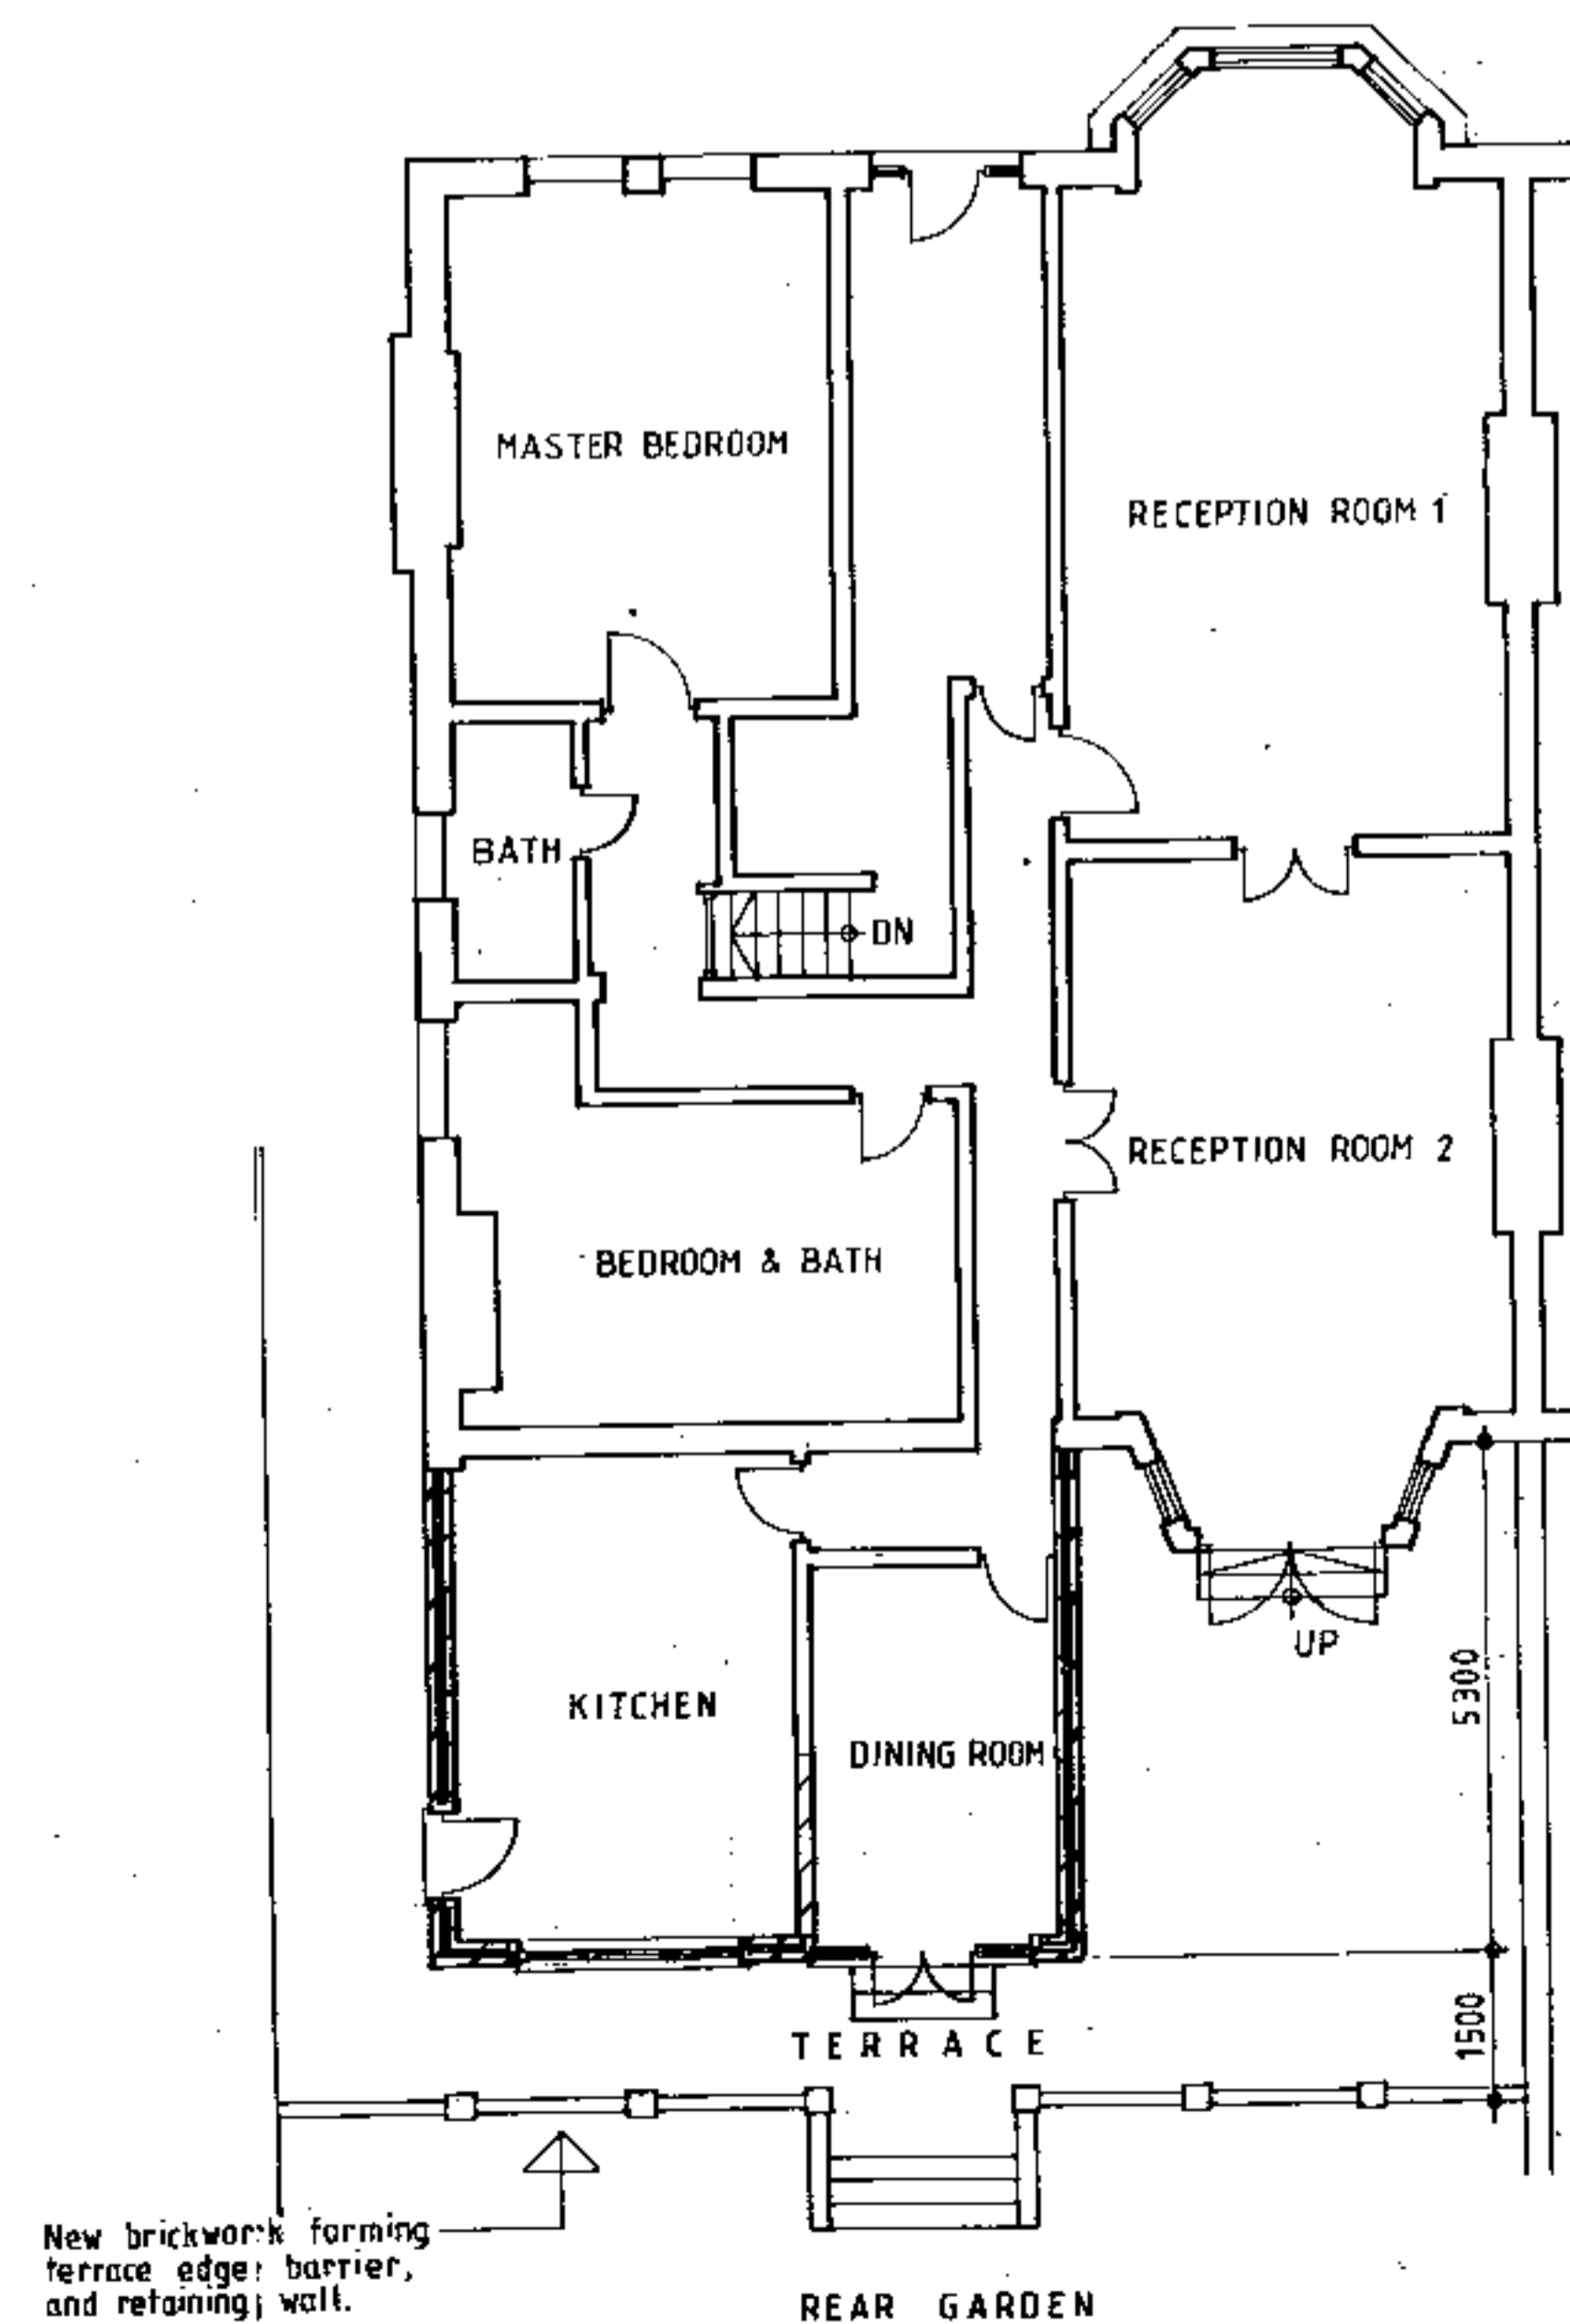

PROPOSED GROUND FLOOR PLAN (1:100)

NOTES

1. This drawing is to be read in conjunction with all relevant Architects and Engineers details and the Specification

Rev	Date	Amendments	By	Chkd

Project:-
51 COMPAYNE GARDENS LONDON NW6

Title:-
PLANS AND ELEVATIONS

Pux0002566

Scale:- 1:100 ; 1:200

Drawn	A O	Job No	Drg No
Date	June 2000	2002	1
Checked			

Client:-
DR. W. A. GRAY
51 COMPAYNE GARDENS
LONDON
NW6