


FIRST FLOOR.

G13/8/30


PEX0000552

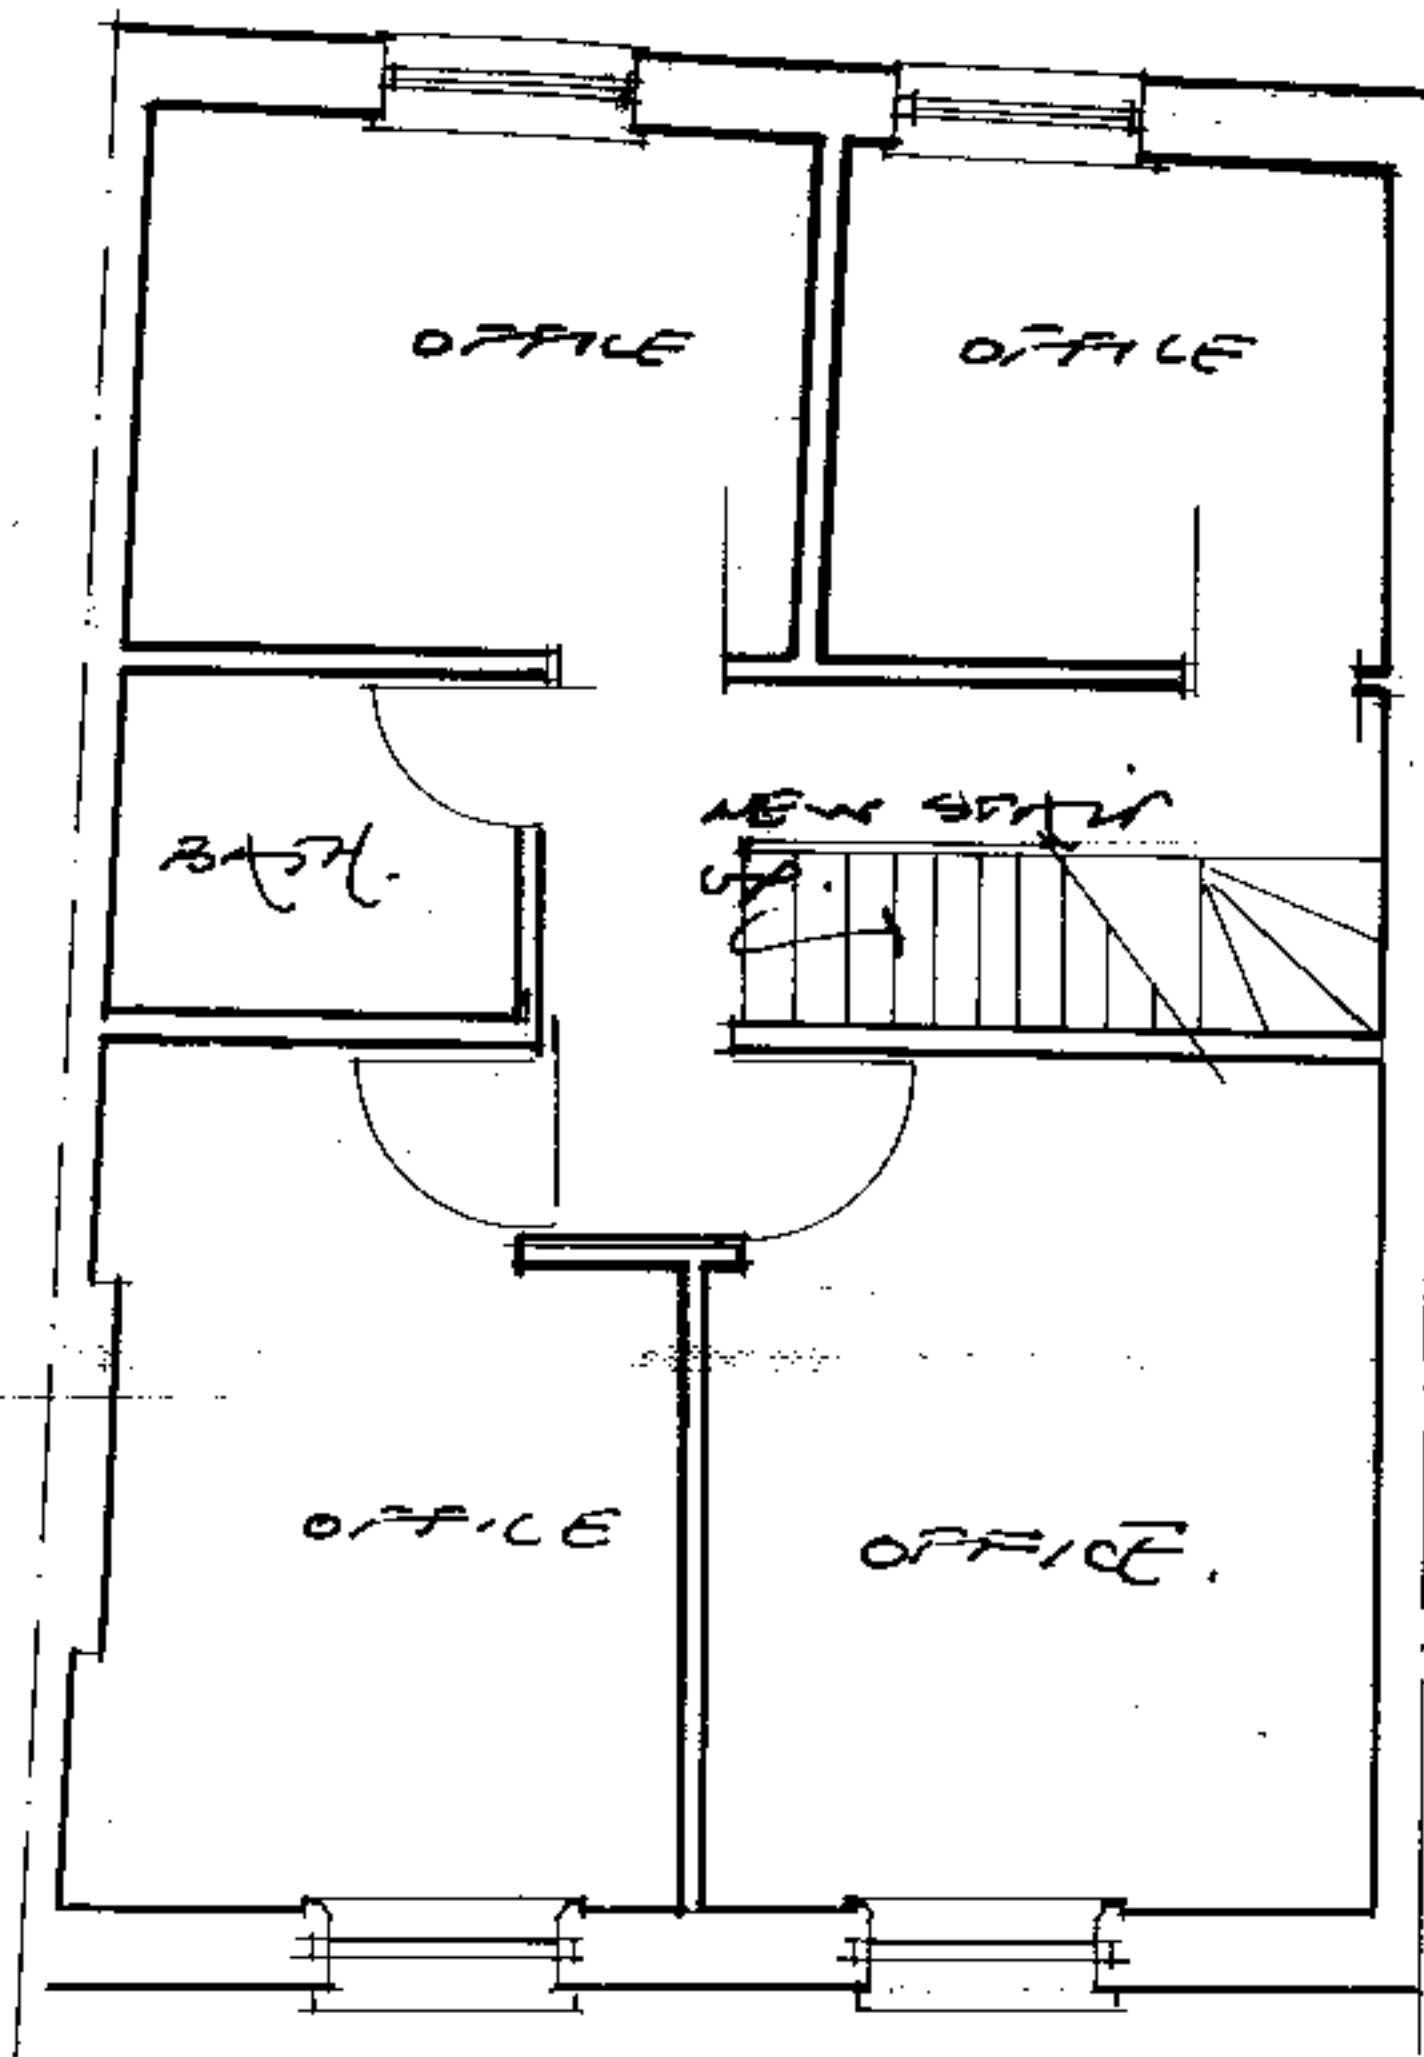


2ND FLOOR.

167 YORKWAY N.7.	ROOF PLAN.			
	scale 1:50	date 2000	drg no. 999/101	revision /02

	Yurky Cross	Chartered Architects
	167a York Way London N7 9LN	Telephone 0171-267-0481

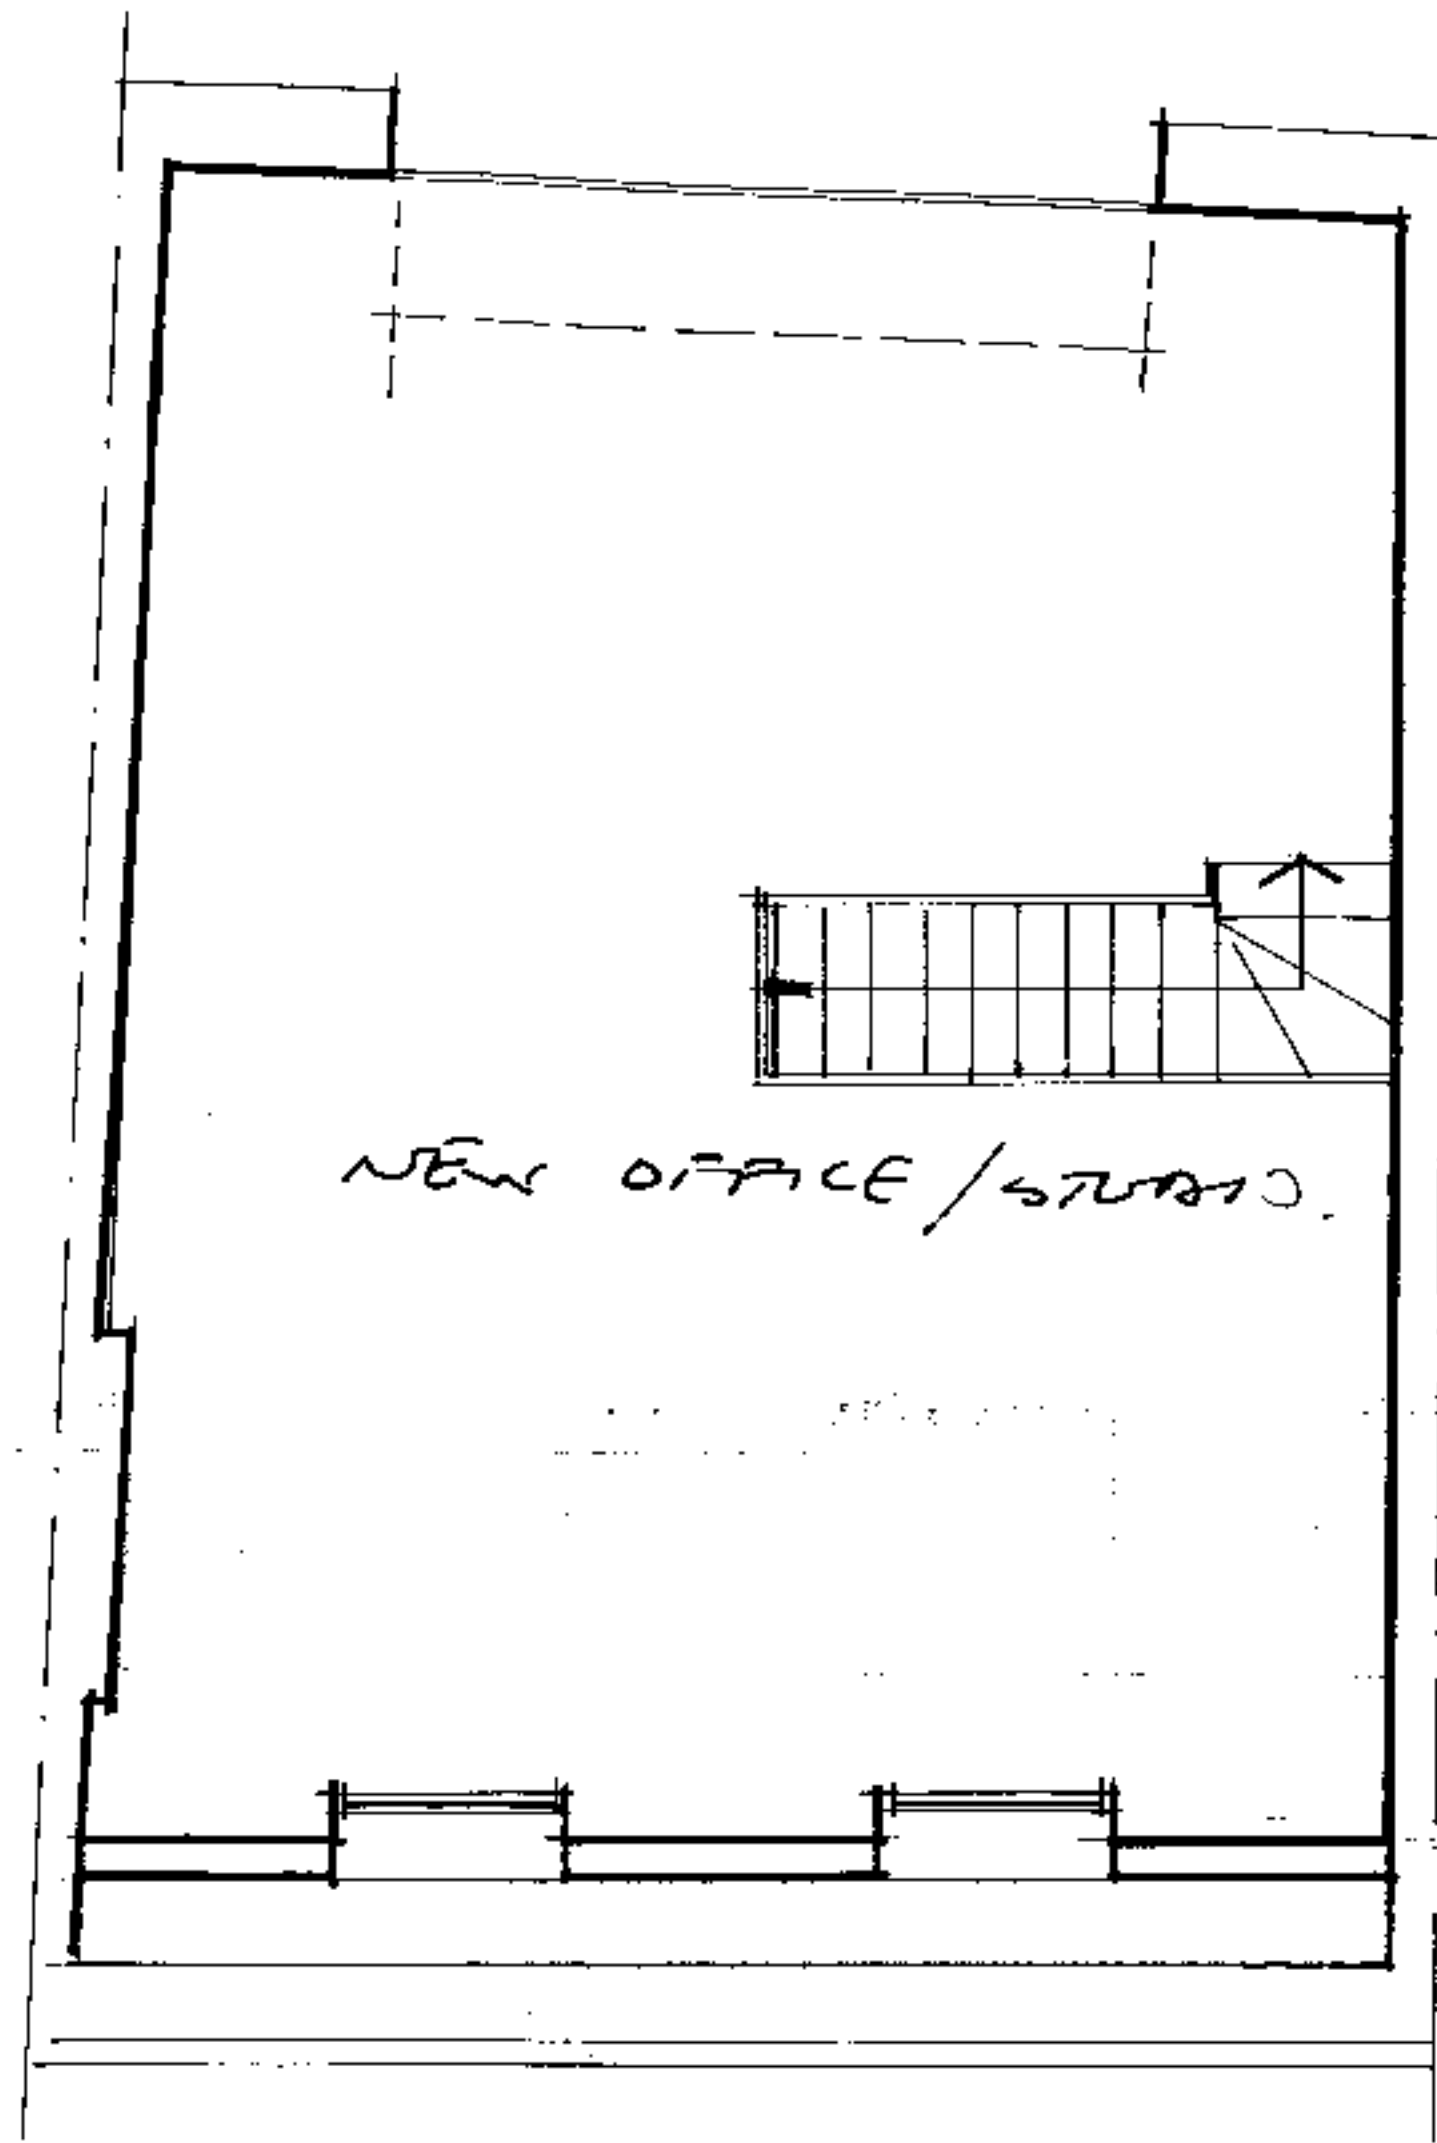

NEW
3RD FLOOR.
P2X000'0552
G13 18/30

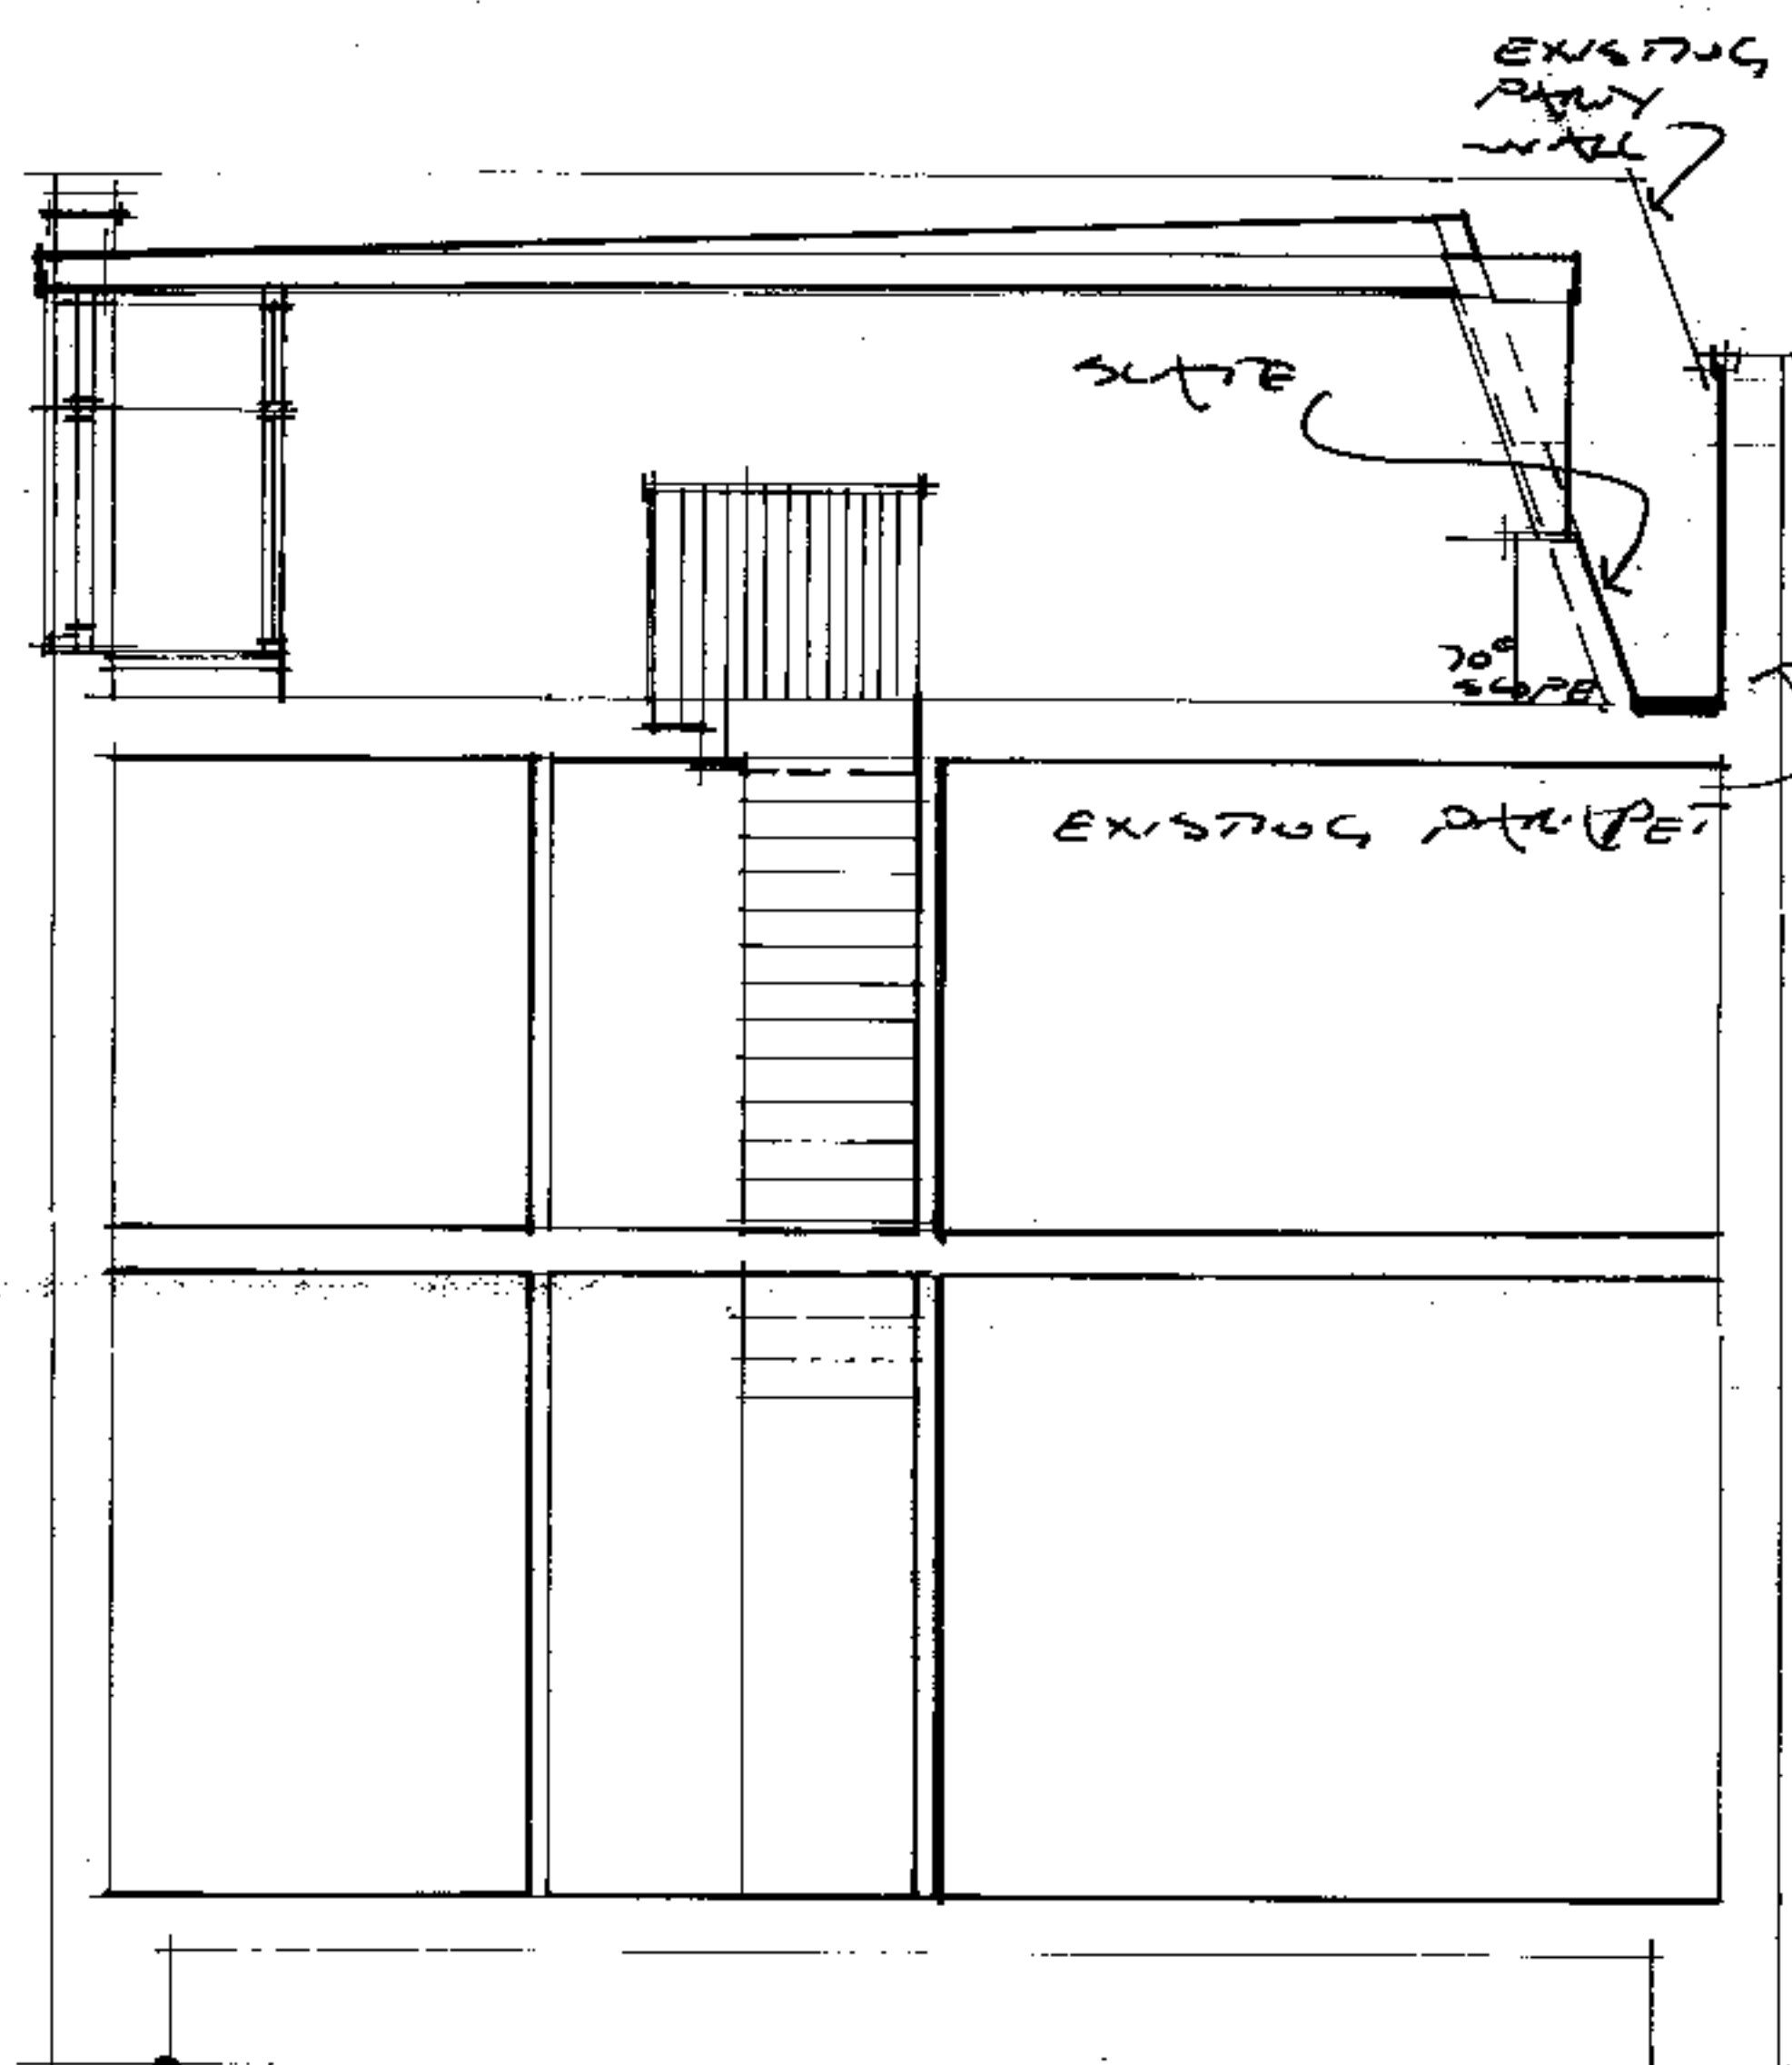

CROSS SECTION.

167 YORKWAY ROOF PLAN.
N.7.
scale 1:50
date 2/20/03
drg no. 99A/101
revision 1/03

 **Yurky Cross Chartered Architects**
167a York Way London N7 9LN Telephone 0171-267-0481


EXISTING ROOF
WORK

TO EXISTING
PARAPET.

SCALE

DOUBLE
GLAZING


6/13/08/19
PCX0000552

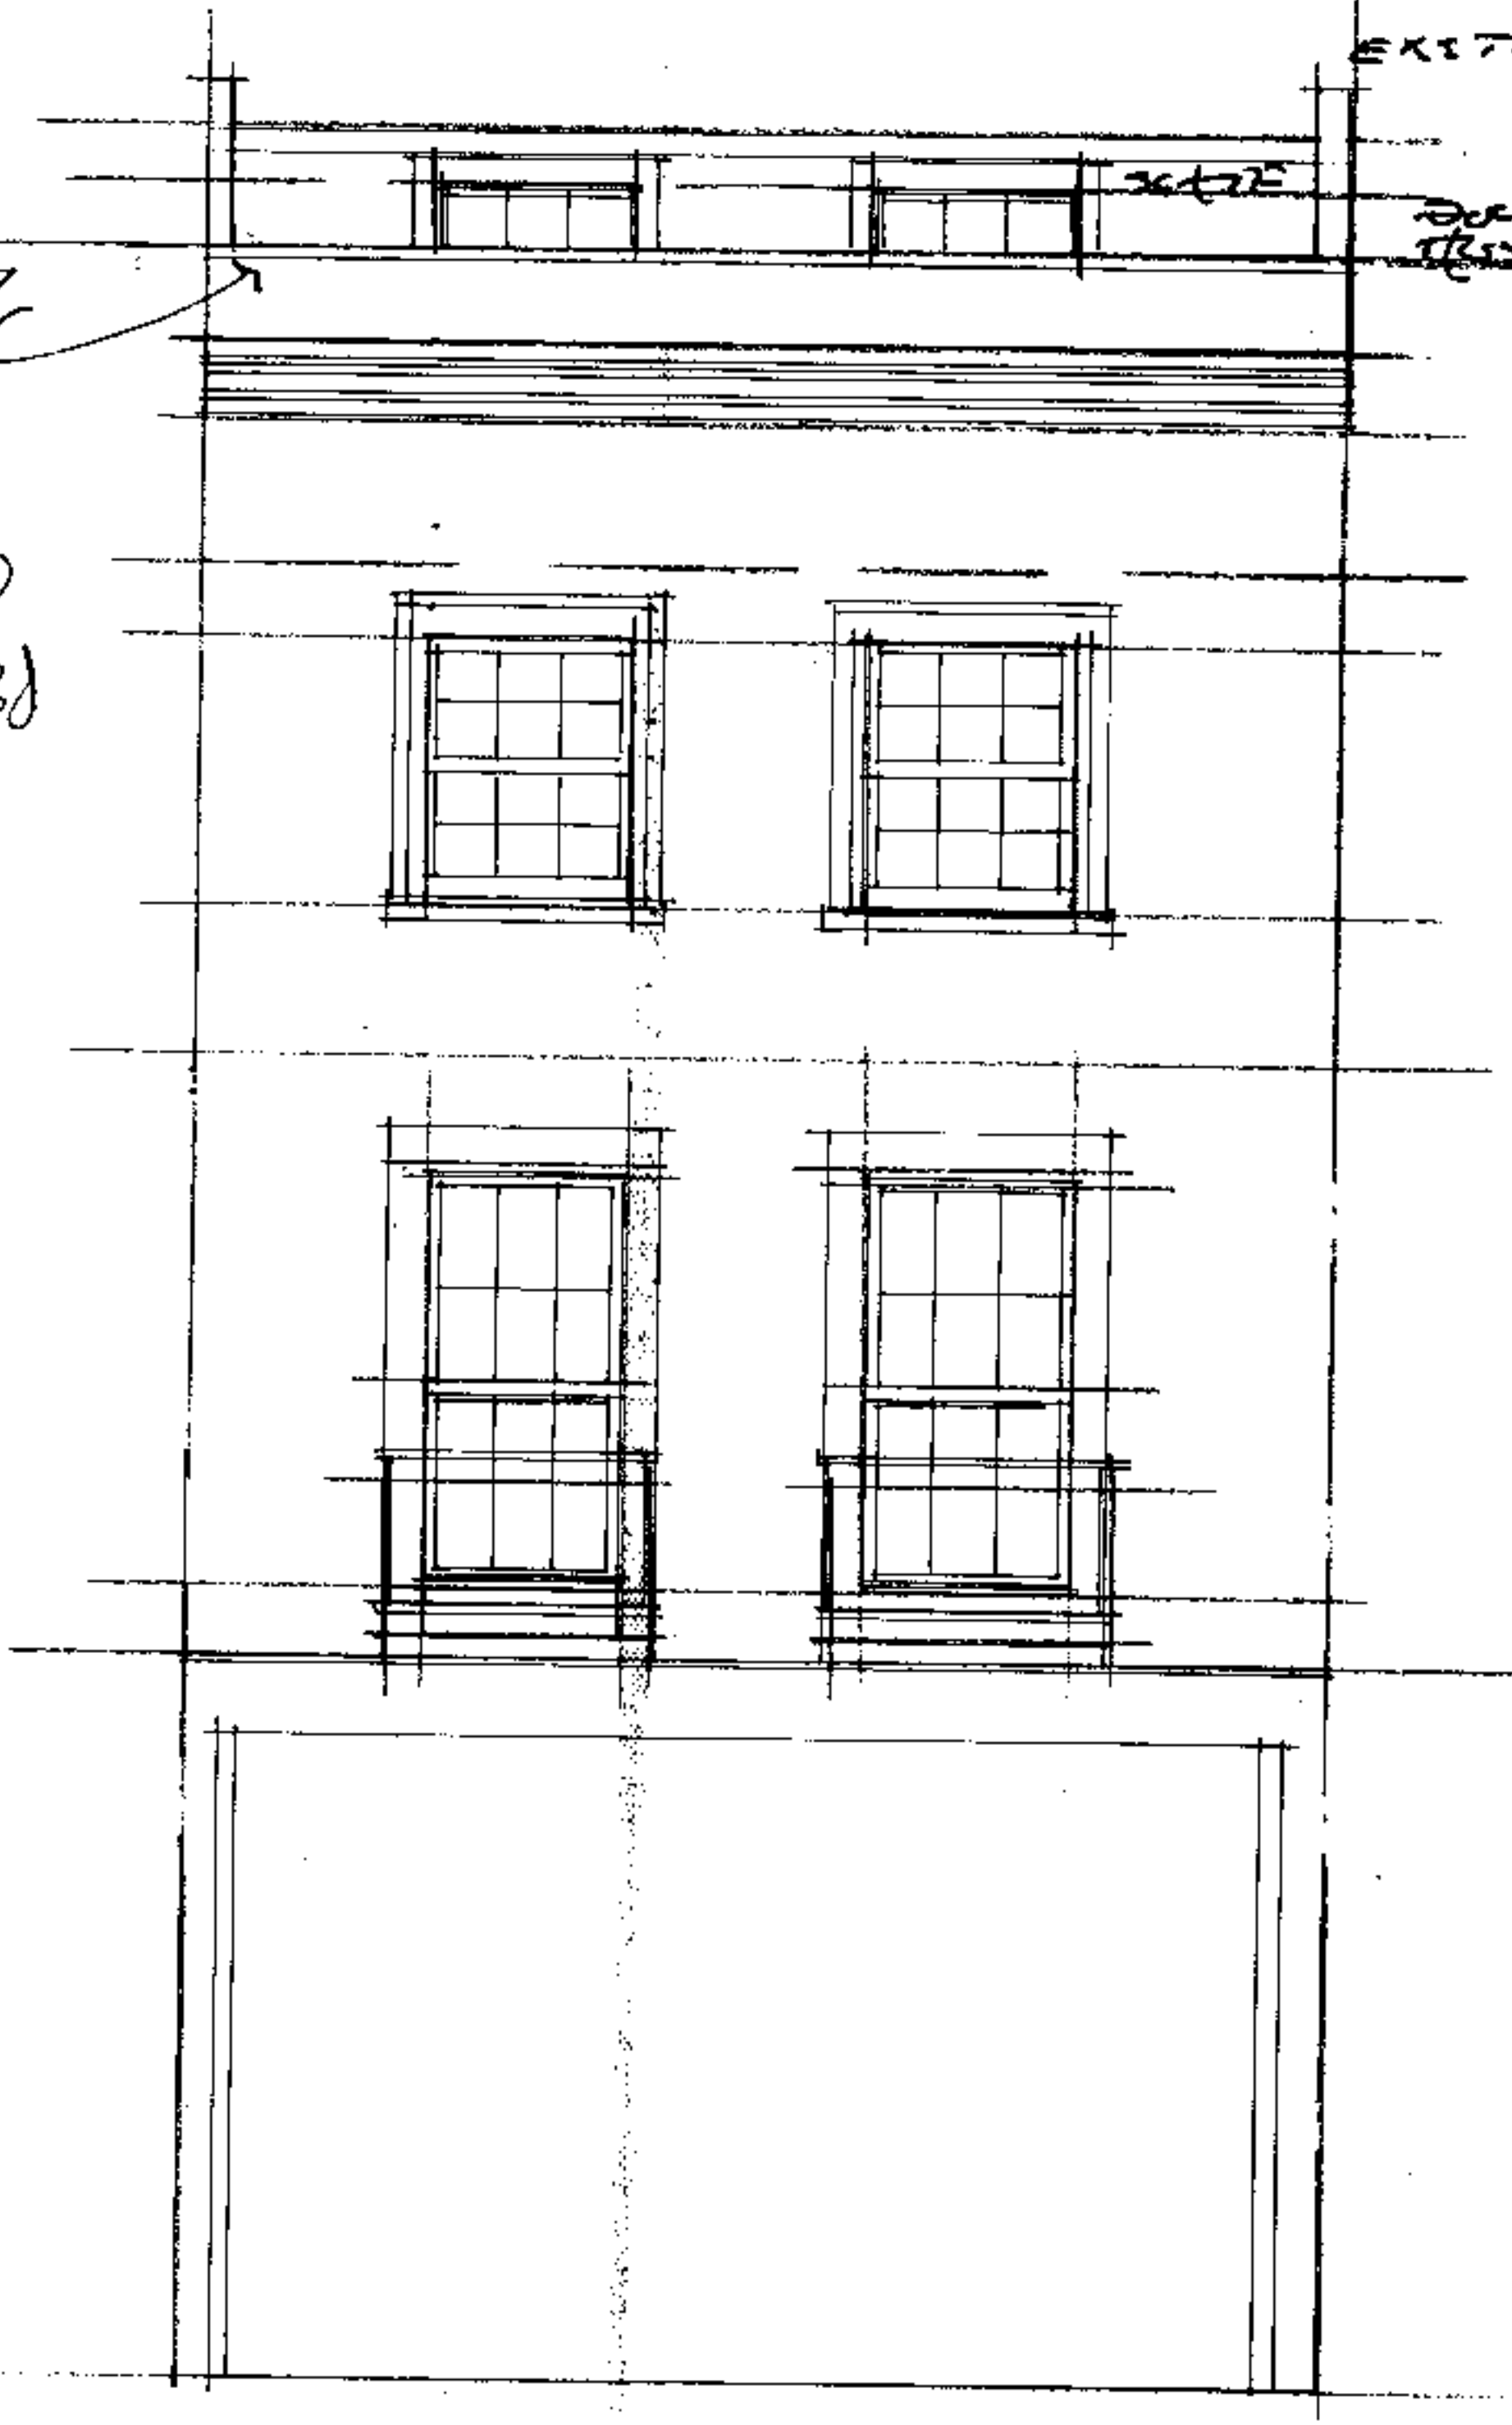

FRONT ELEVATION.

167 York Way		ROOF PLAN	
N. 7.		scale	date
		1:50	2000
		drp no.	revision
		999/101	04

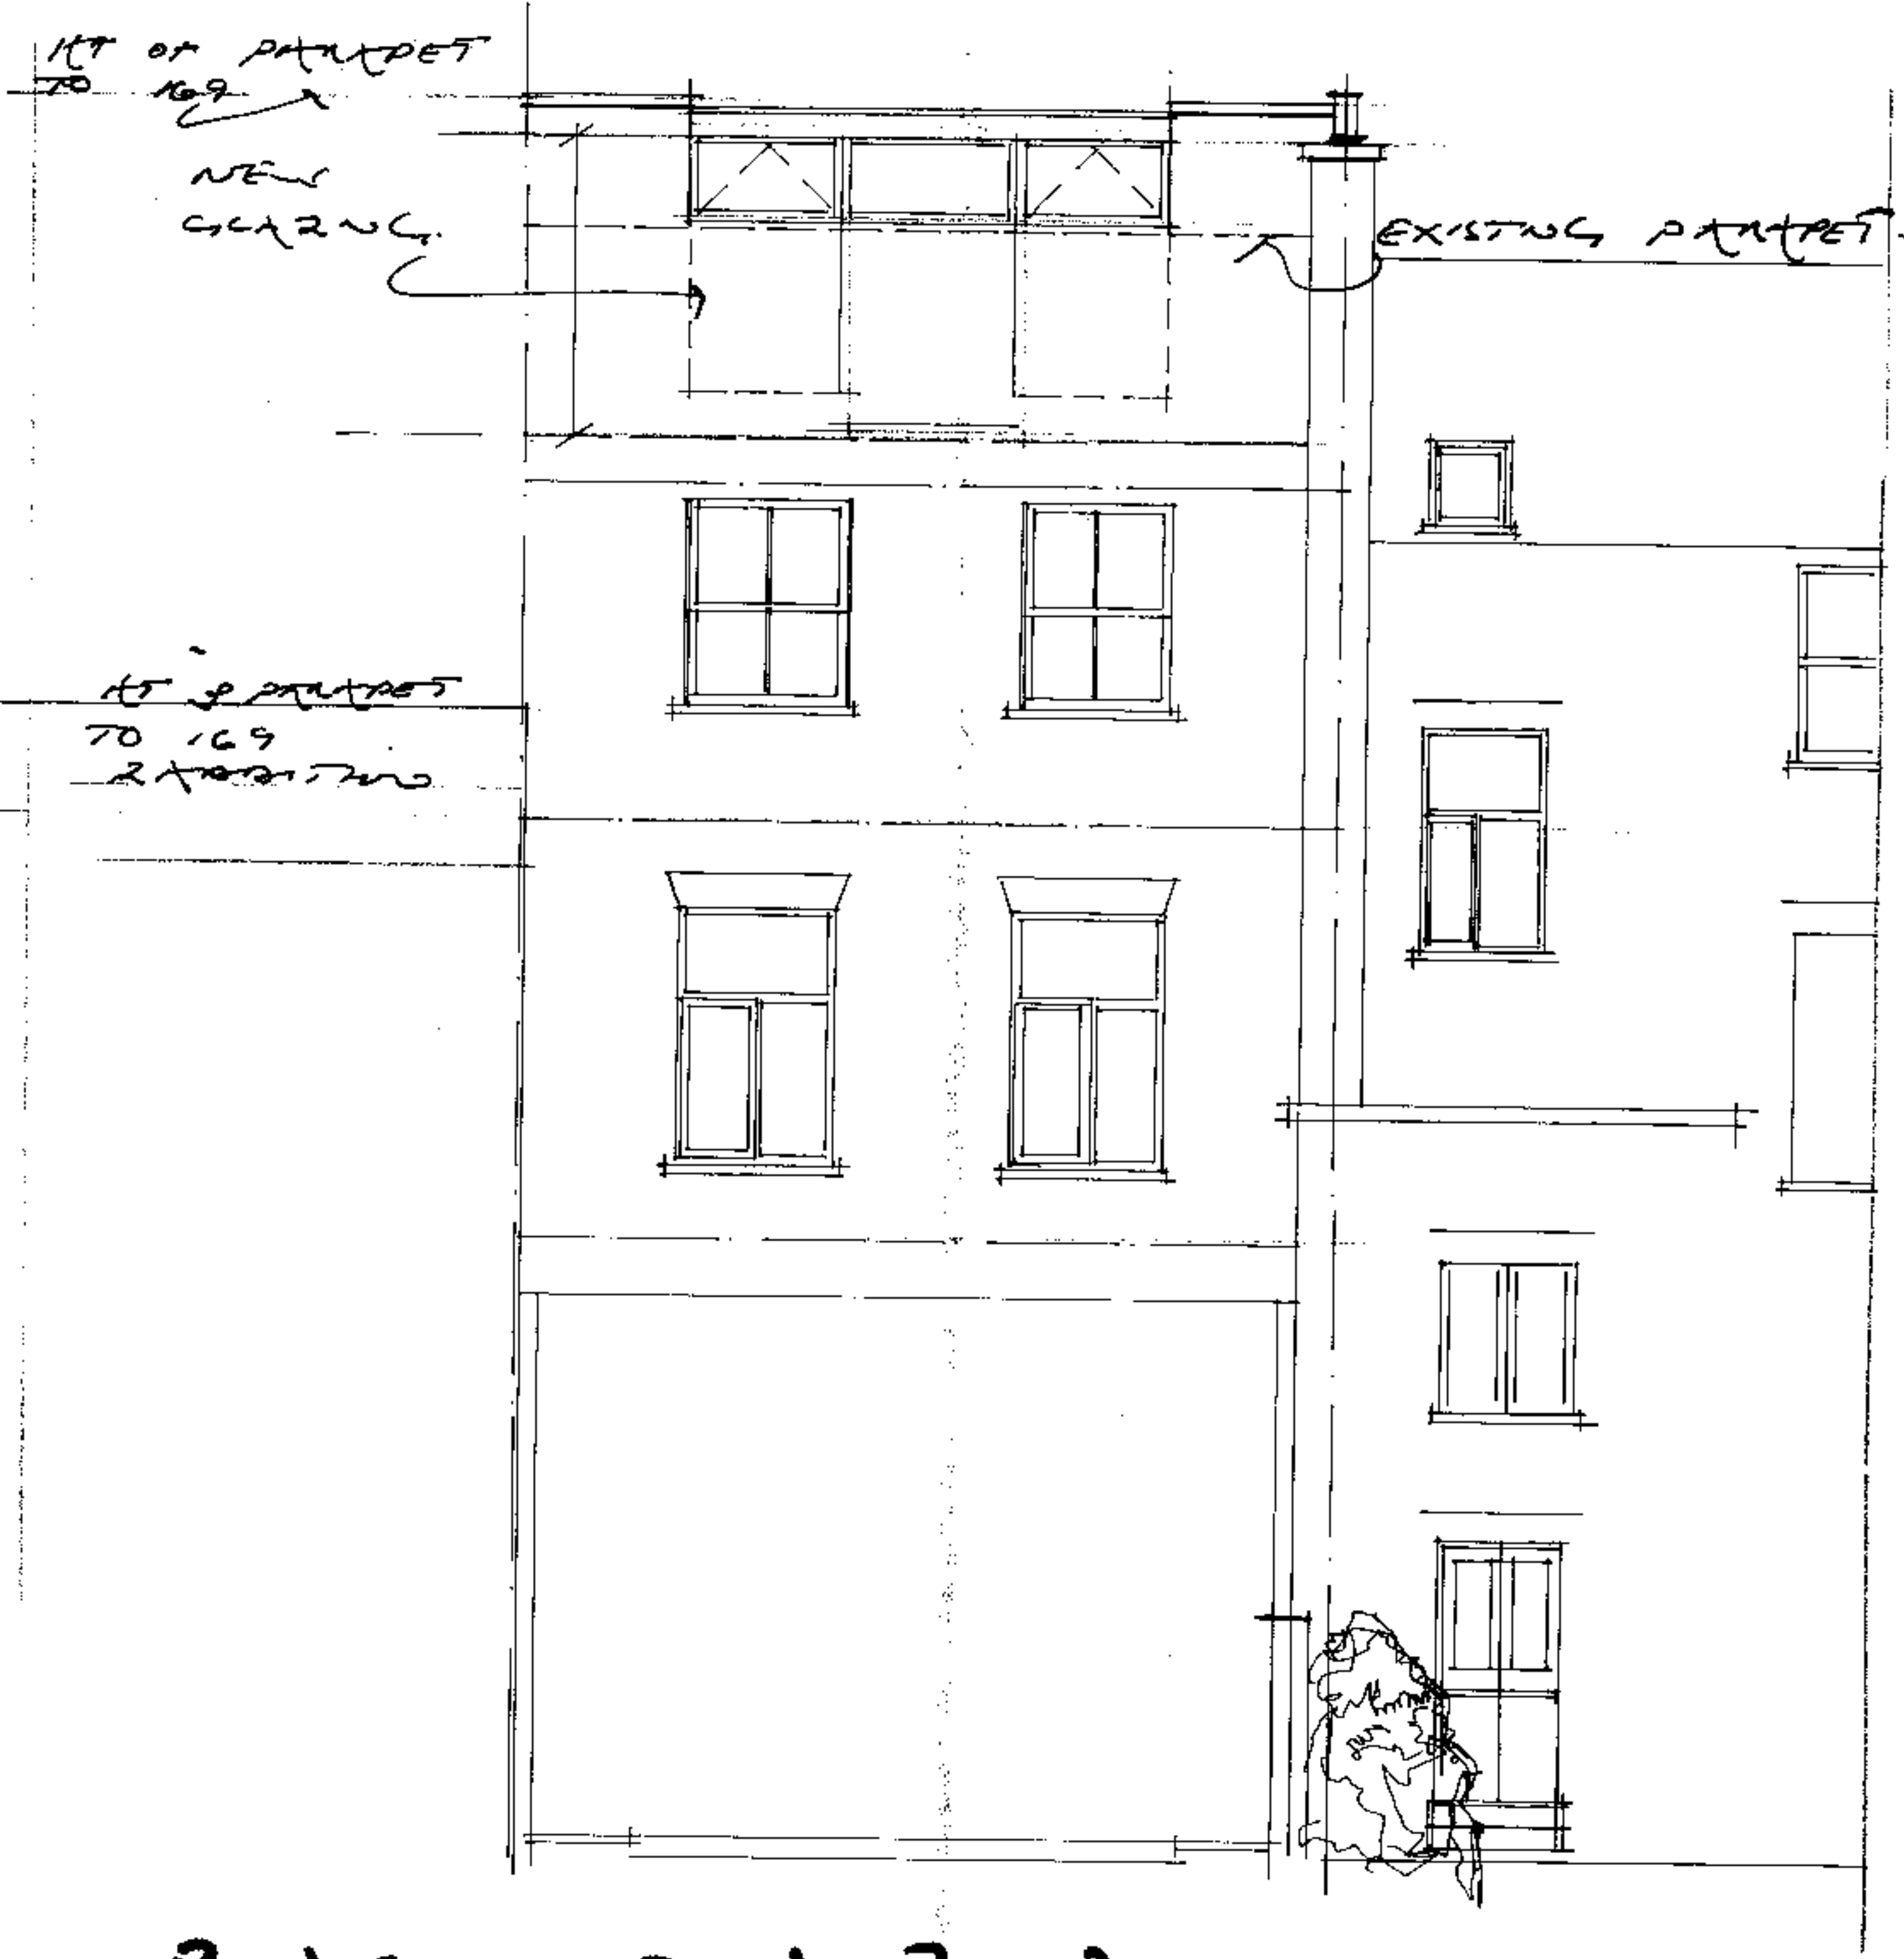

Yorky Cross Chartered Architects
 167a York Way London N7 9LN Telephone 0171-267-0488



P2X0000552

G13/8/30

167 YORKWAY ROOF PLAN.			
N.7.			
scale	date	diag. no.	revision
1:50	2000	99A/101	05

	Yurky Cross	Chartered Architects
	167a York Way London N7 9LN	Telephone 0171-267-0481