


EXISTING FLOOR PLAN. 1:50

PWX0002401

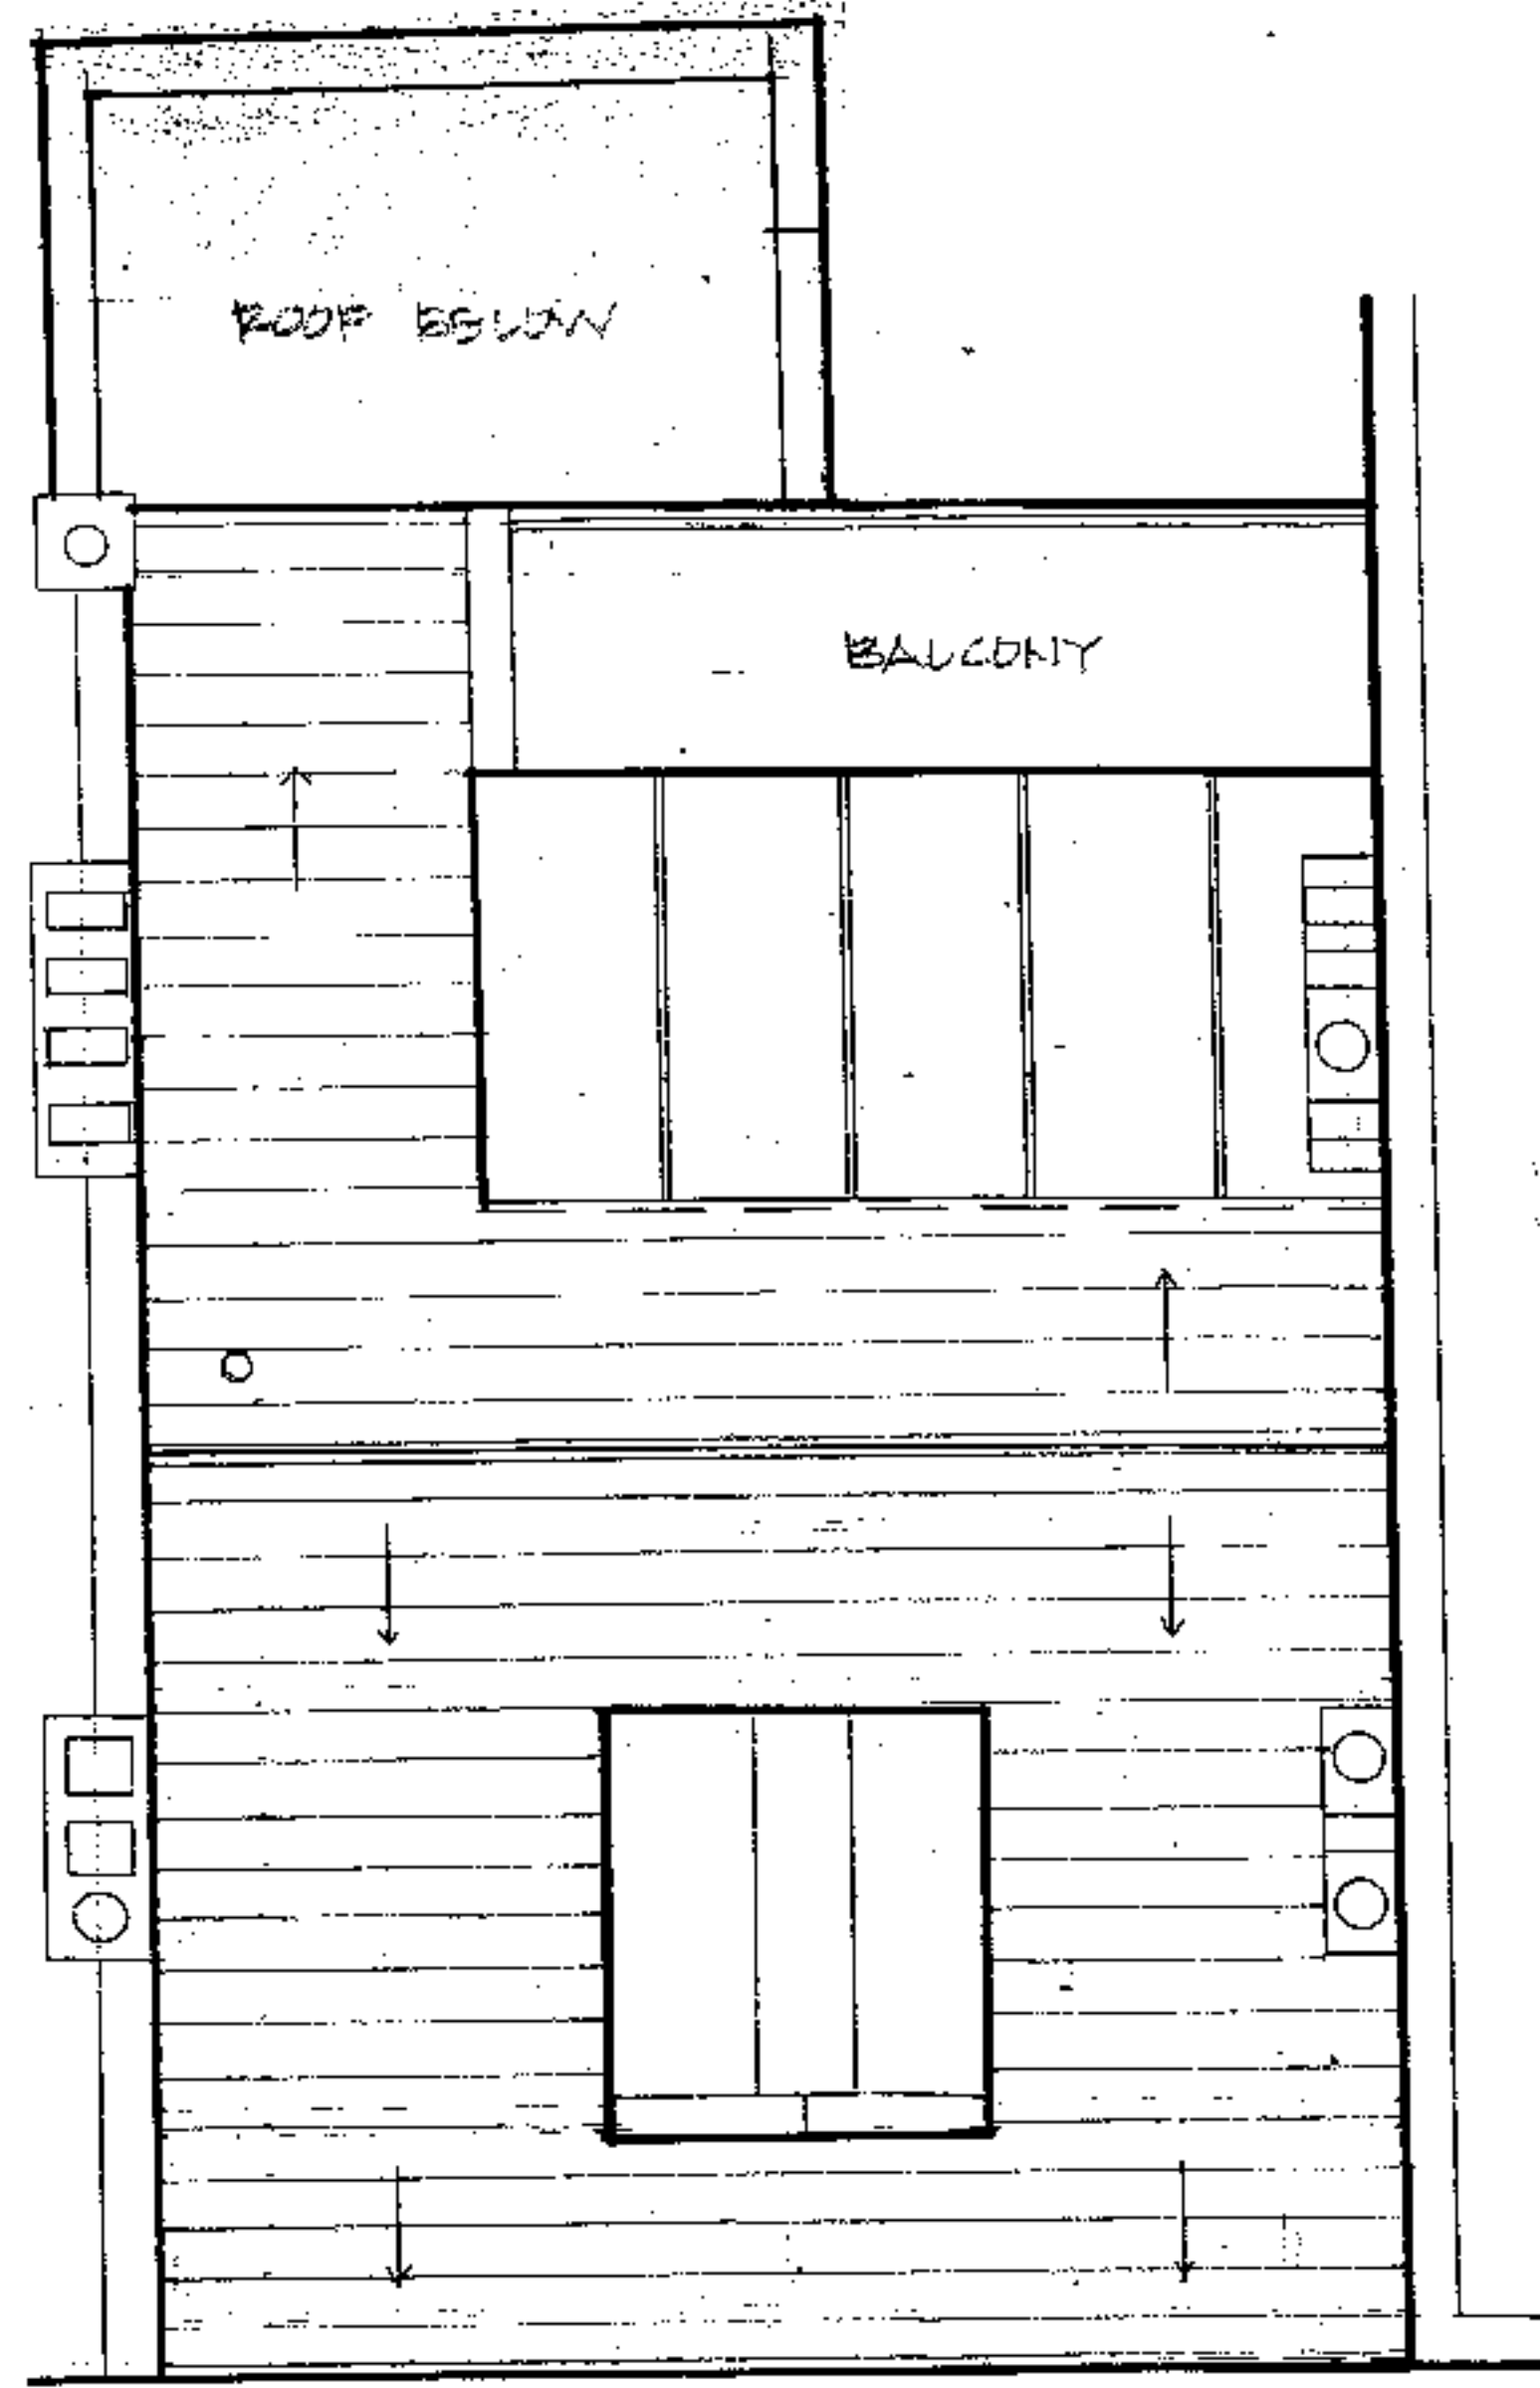

EXISTING ROOF PLAN 1:50


PWX0002401

LEAPER & CO

Consulting Structural Engineers & Building Design Consultants


Tel: 020 8348 0035
 Fax: 020 8348 4088

Date	APRIL '00	Job No.	1151	Sheet No.	2/6
Eng					
Checked					
Project	41 PILGRIMS LANE LONDON NW3				

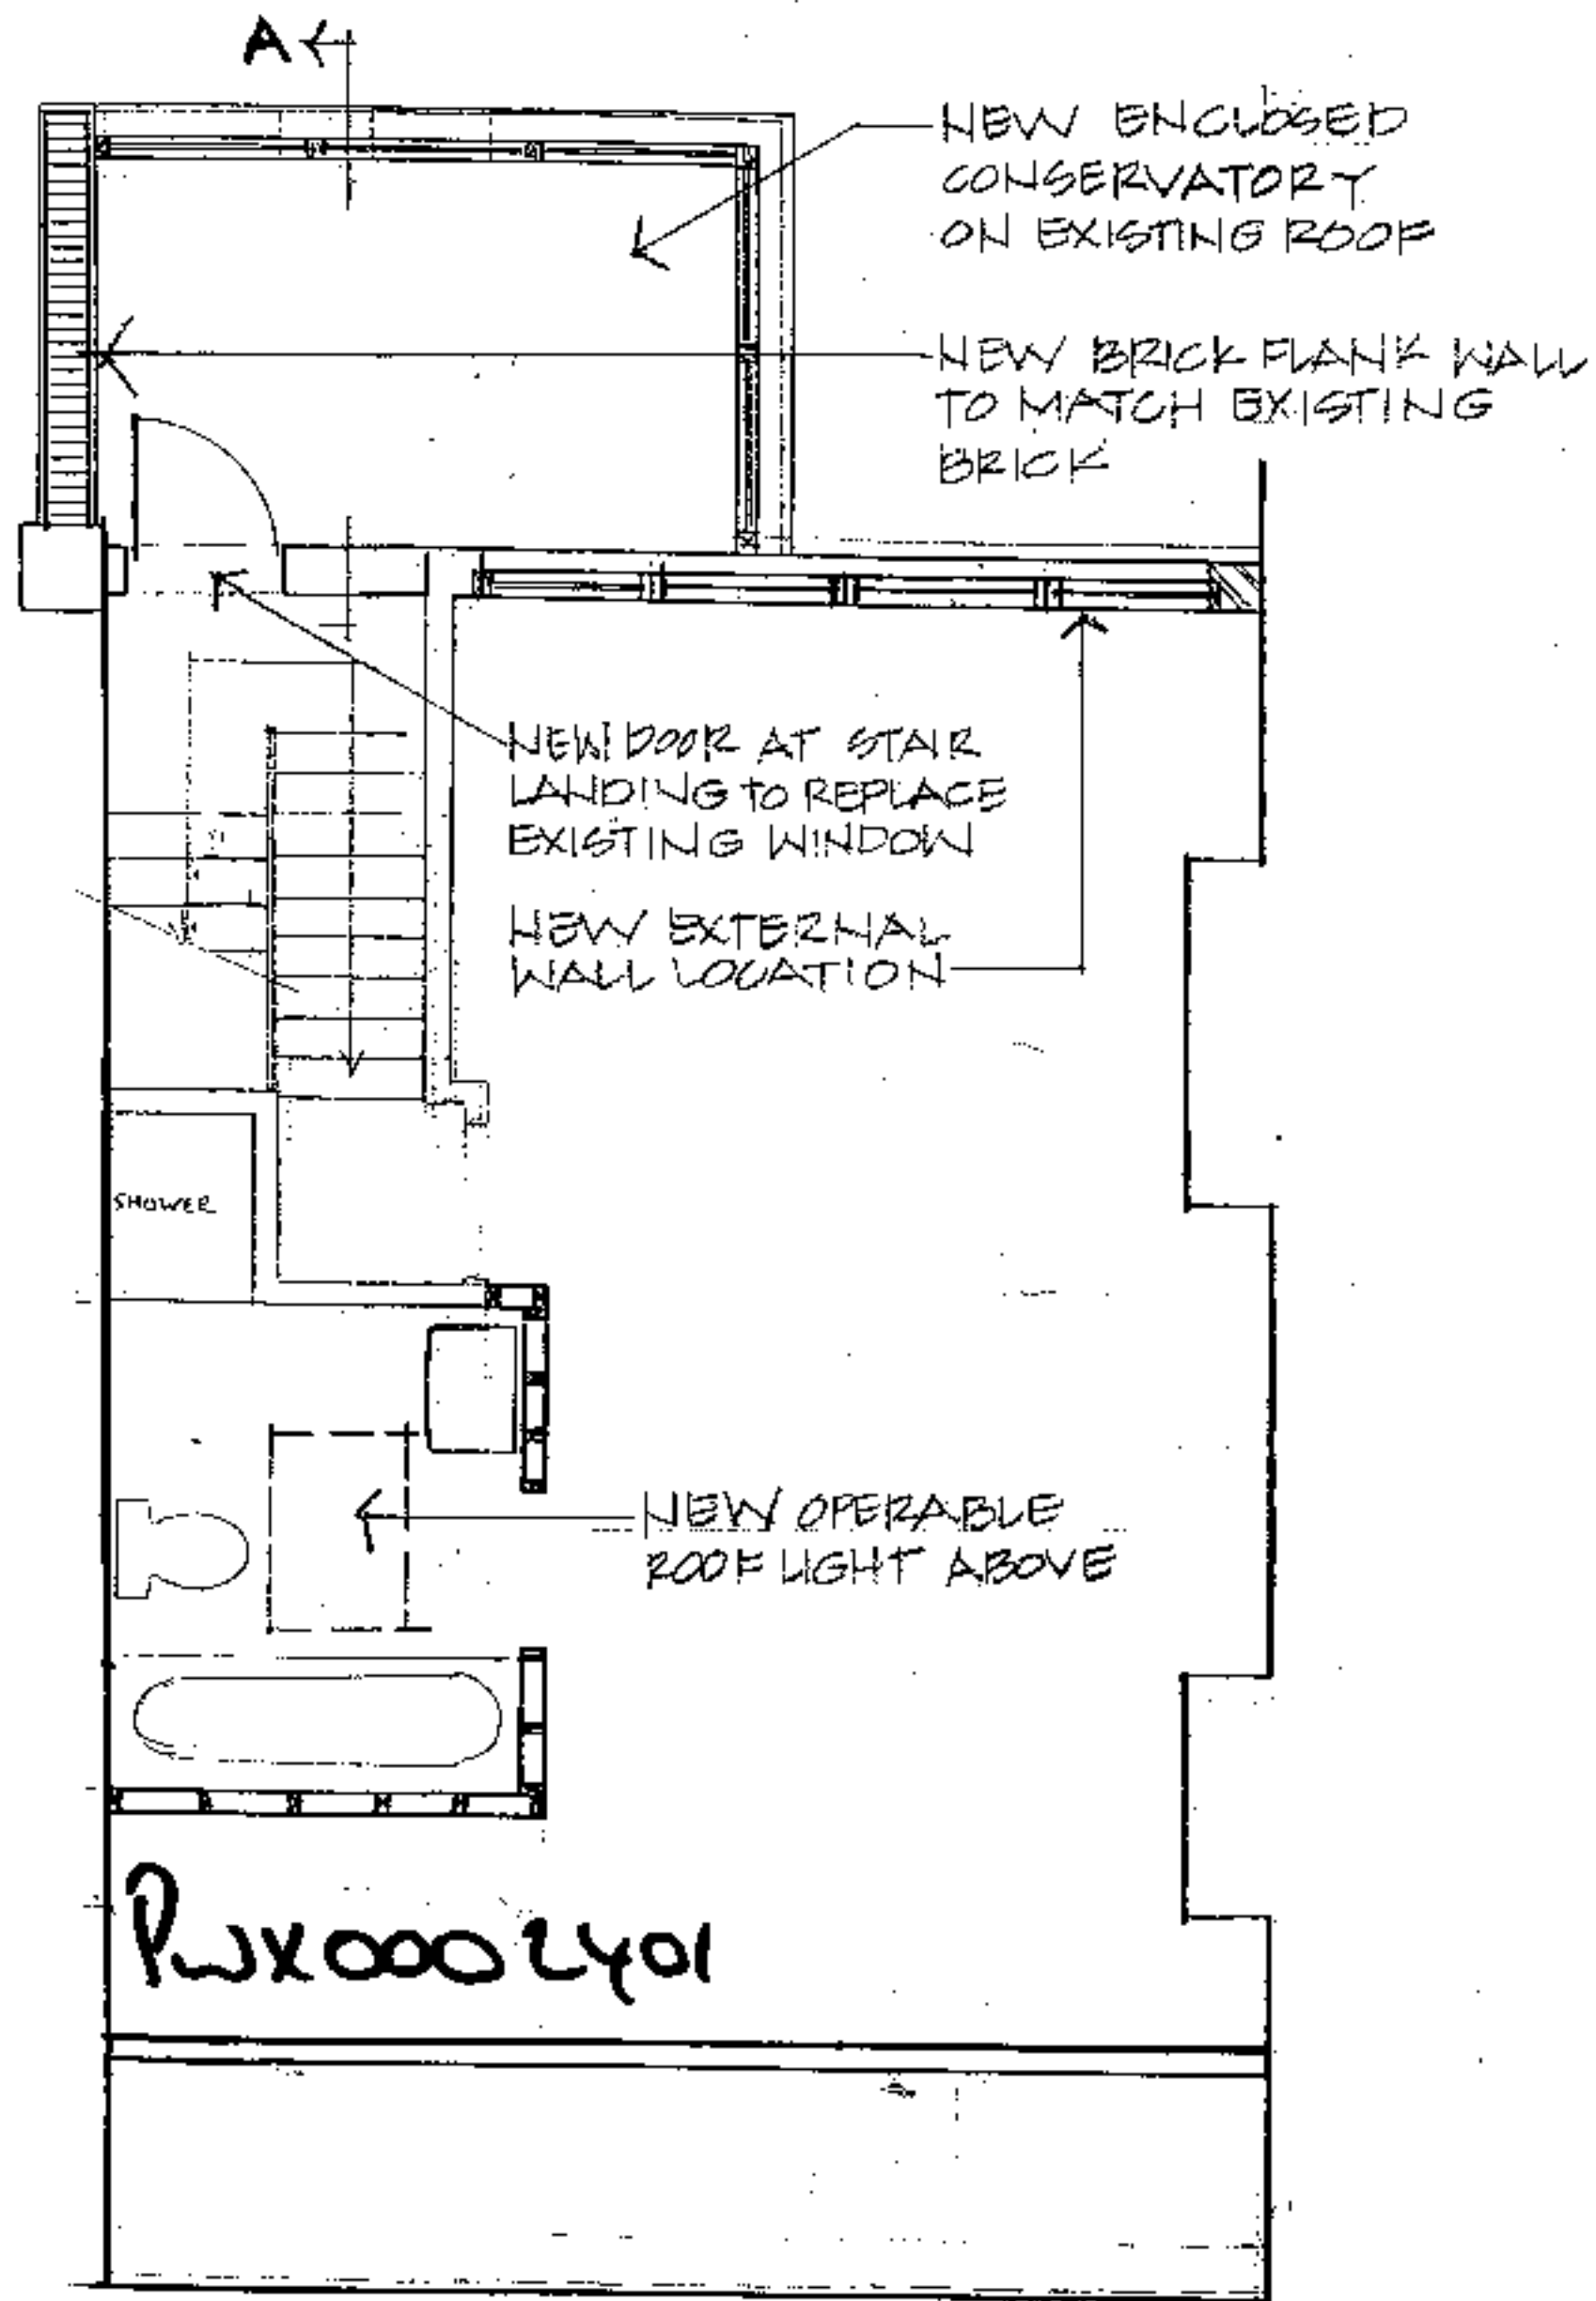

PROPOSED FLOOR PLAN - 1:50

NOTE:
ADDITIONAL INTERNAL AREA = 12.6M

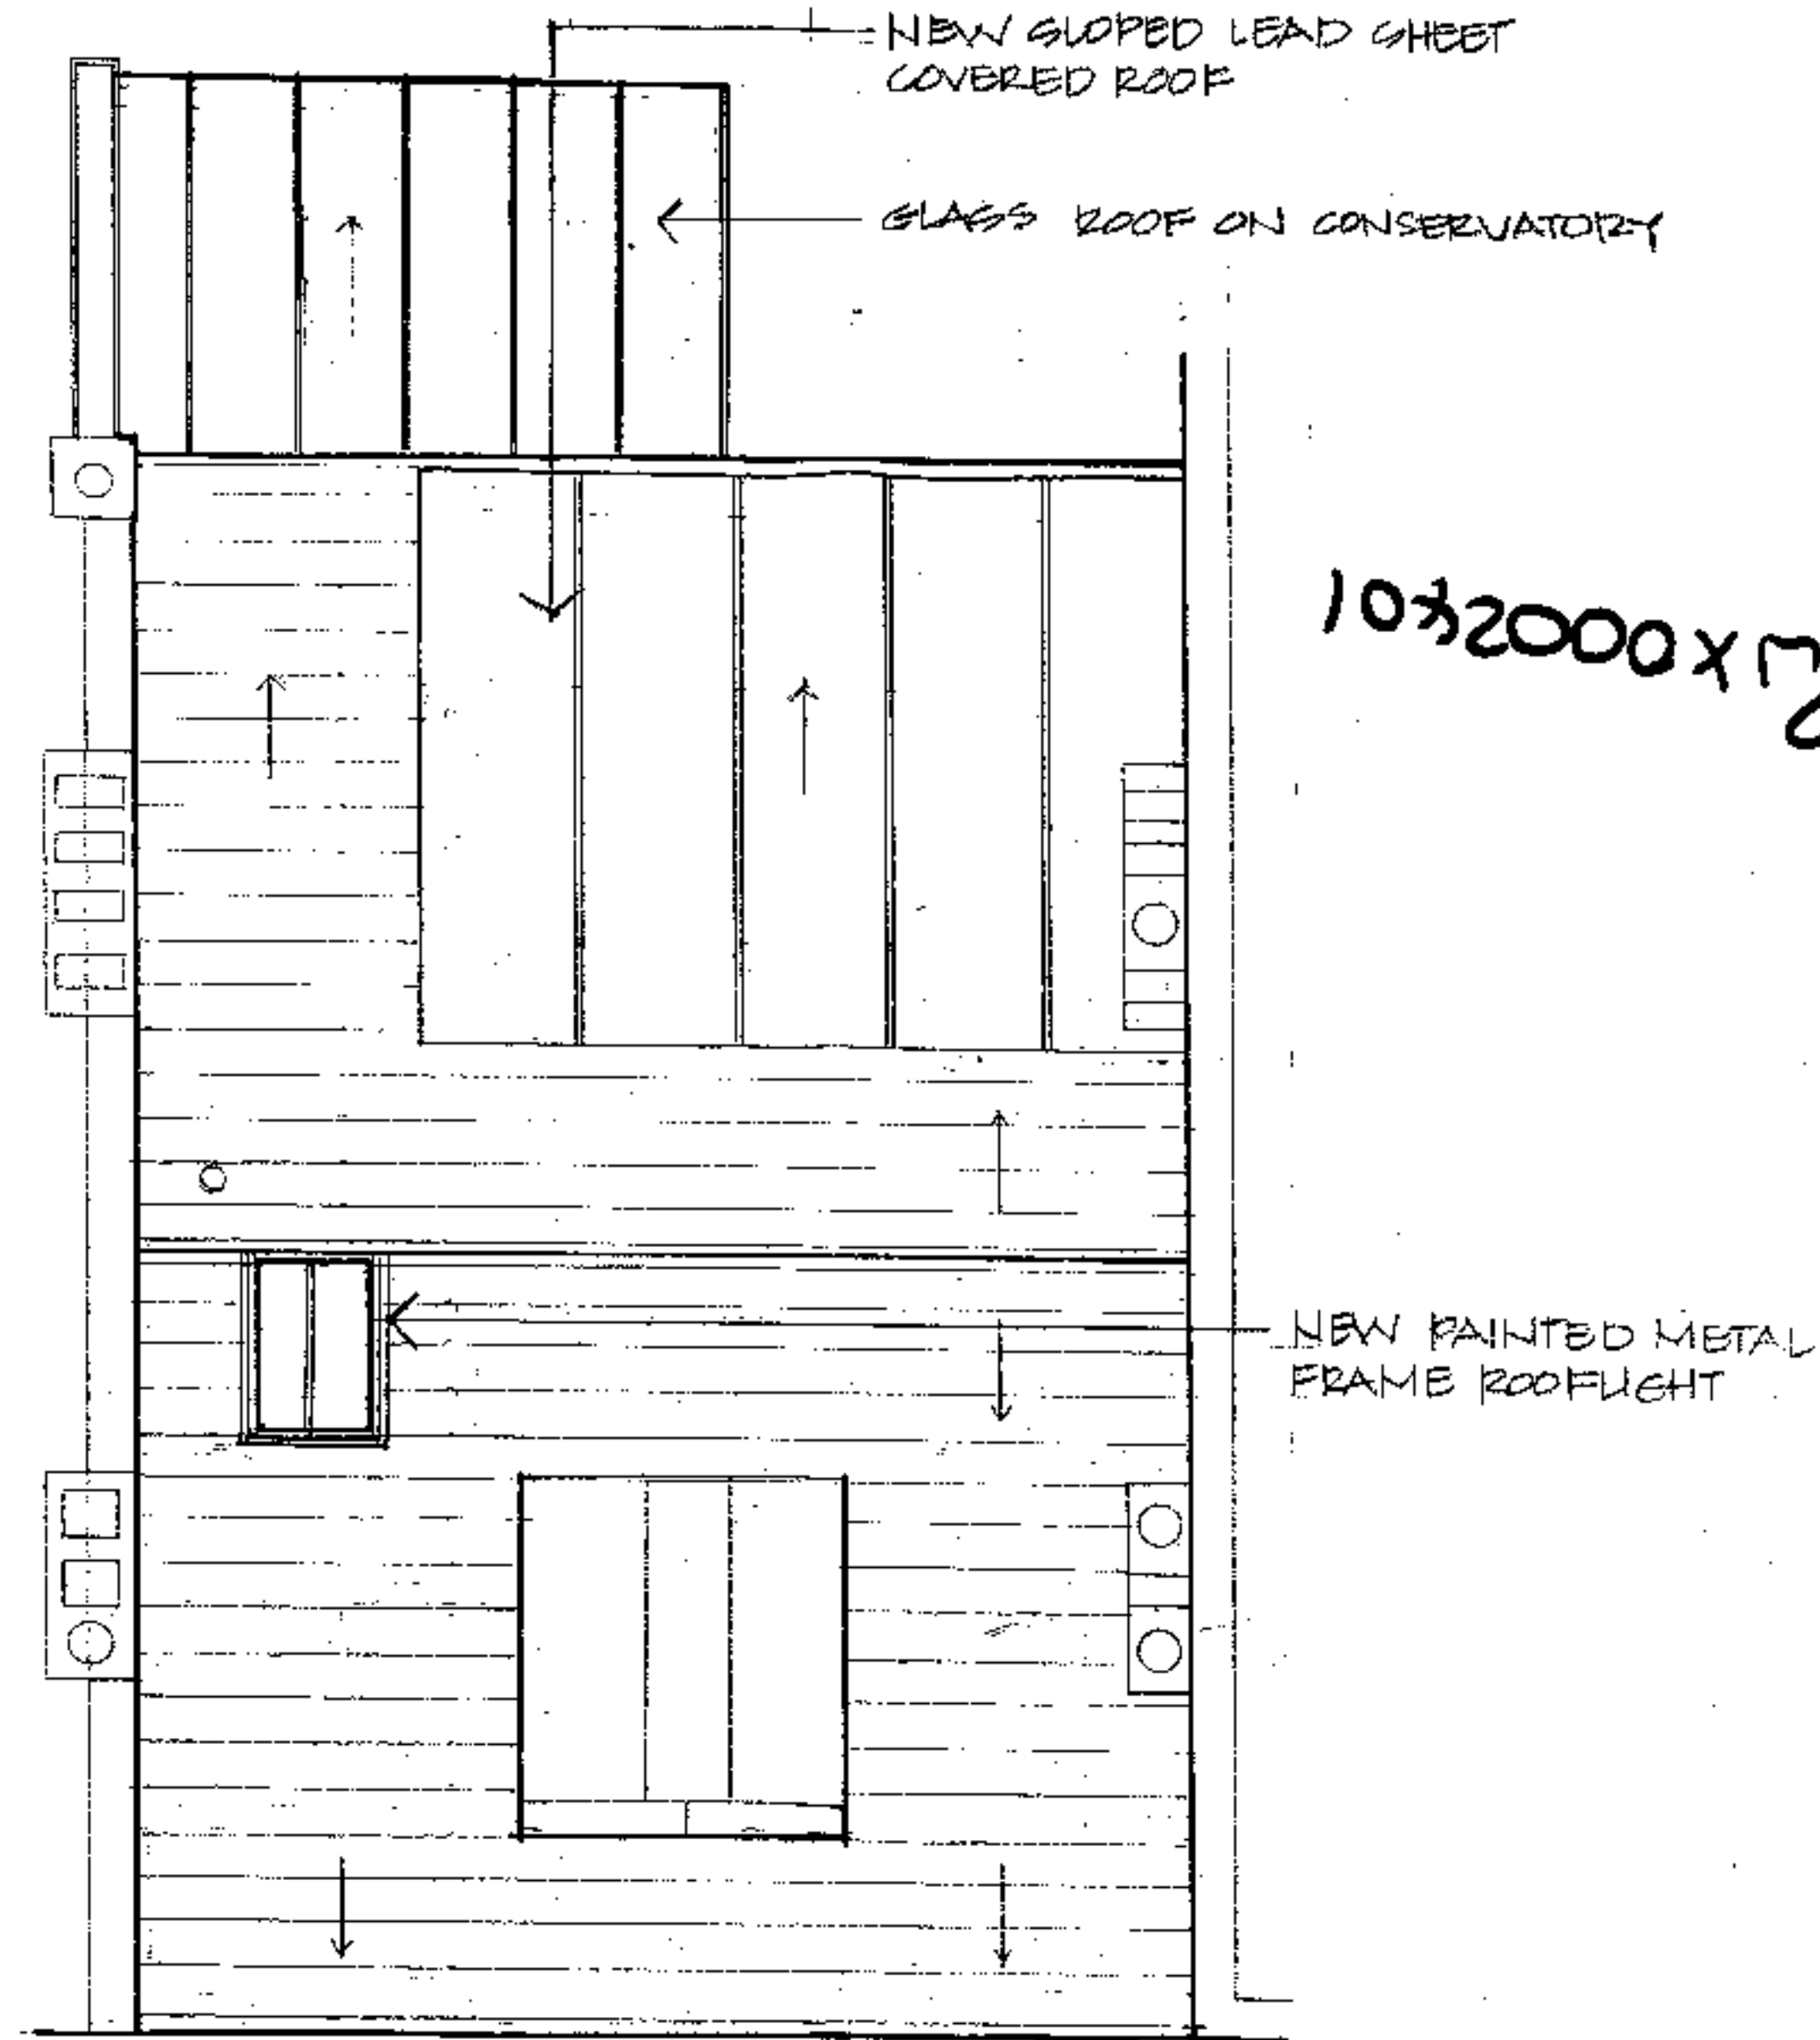


PROPOSED ROOF PLAN 1:50

LEAPER & CO


Consulting Structural Engineers & Building Design Consultants

Tel: 020 8348 0035
Fax: 020 8348 4088

Date	APRIL '00	Job No.	1151	Sheet No.	3/6
Eng					
Checked					
Project	41 PILGRIMS LANE LONDON NW3				

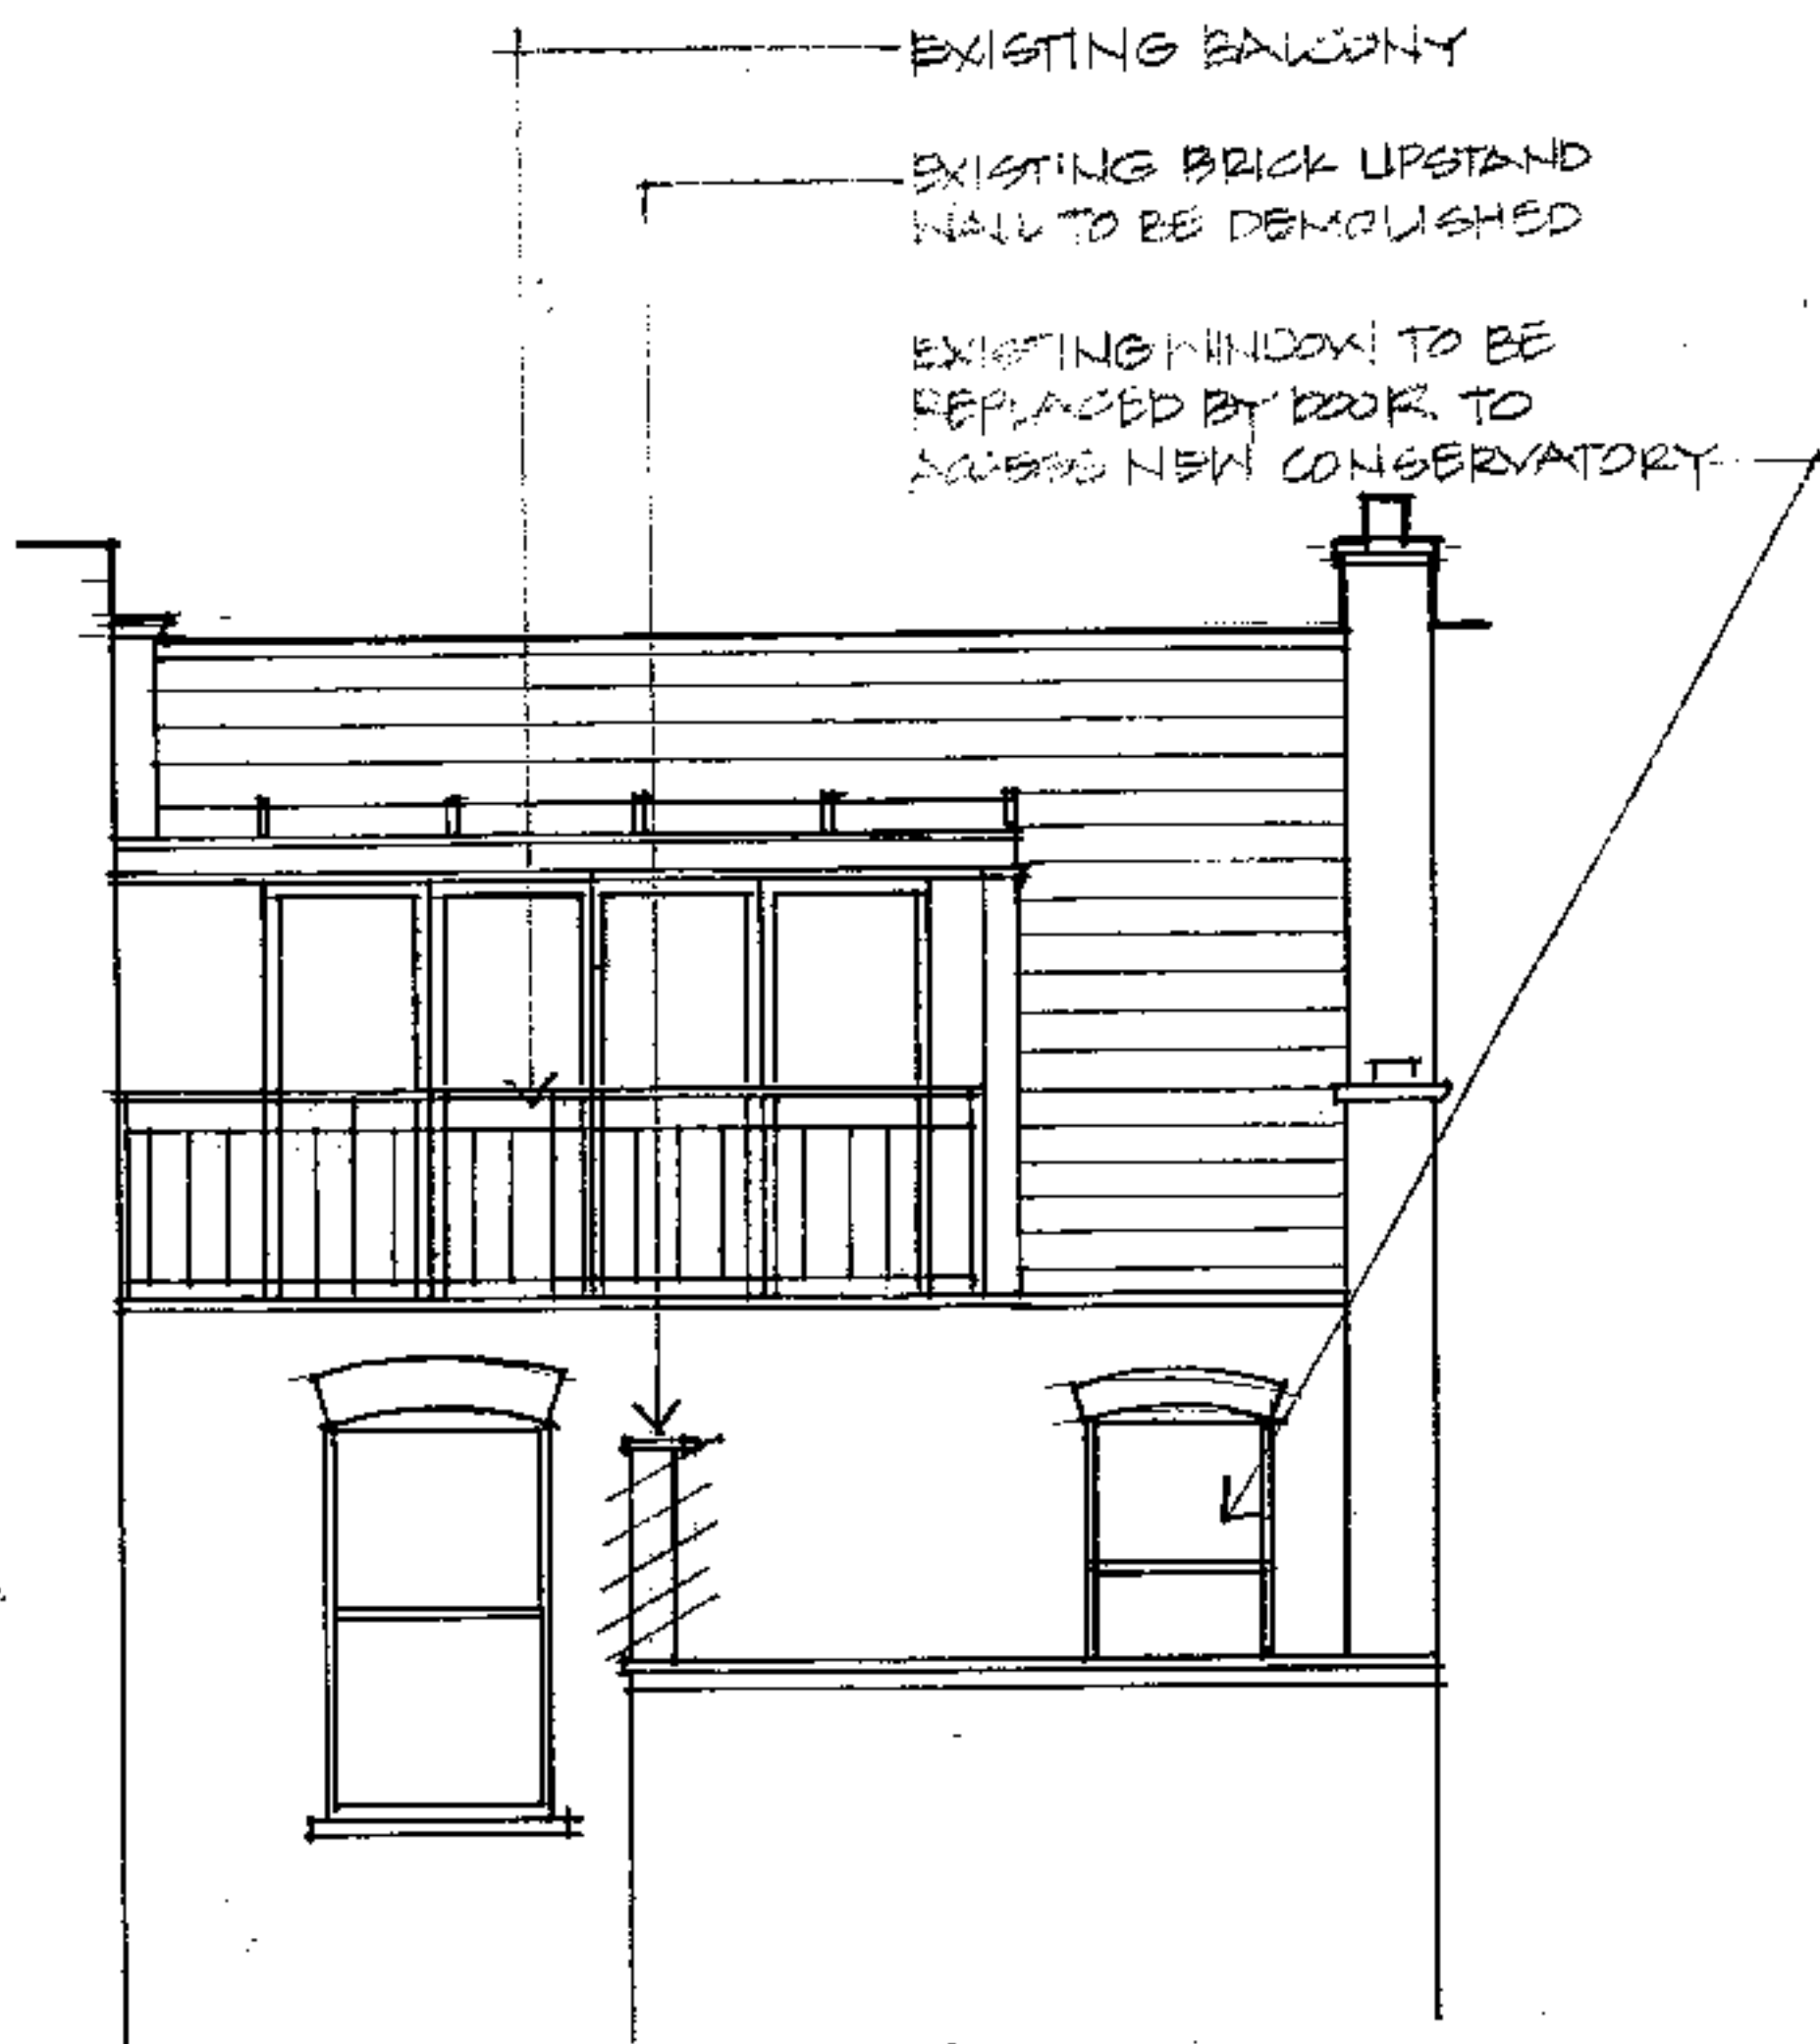


EXISTING REAR ELEVATION 1:50

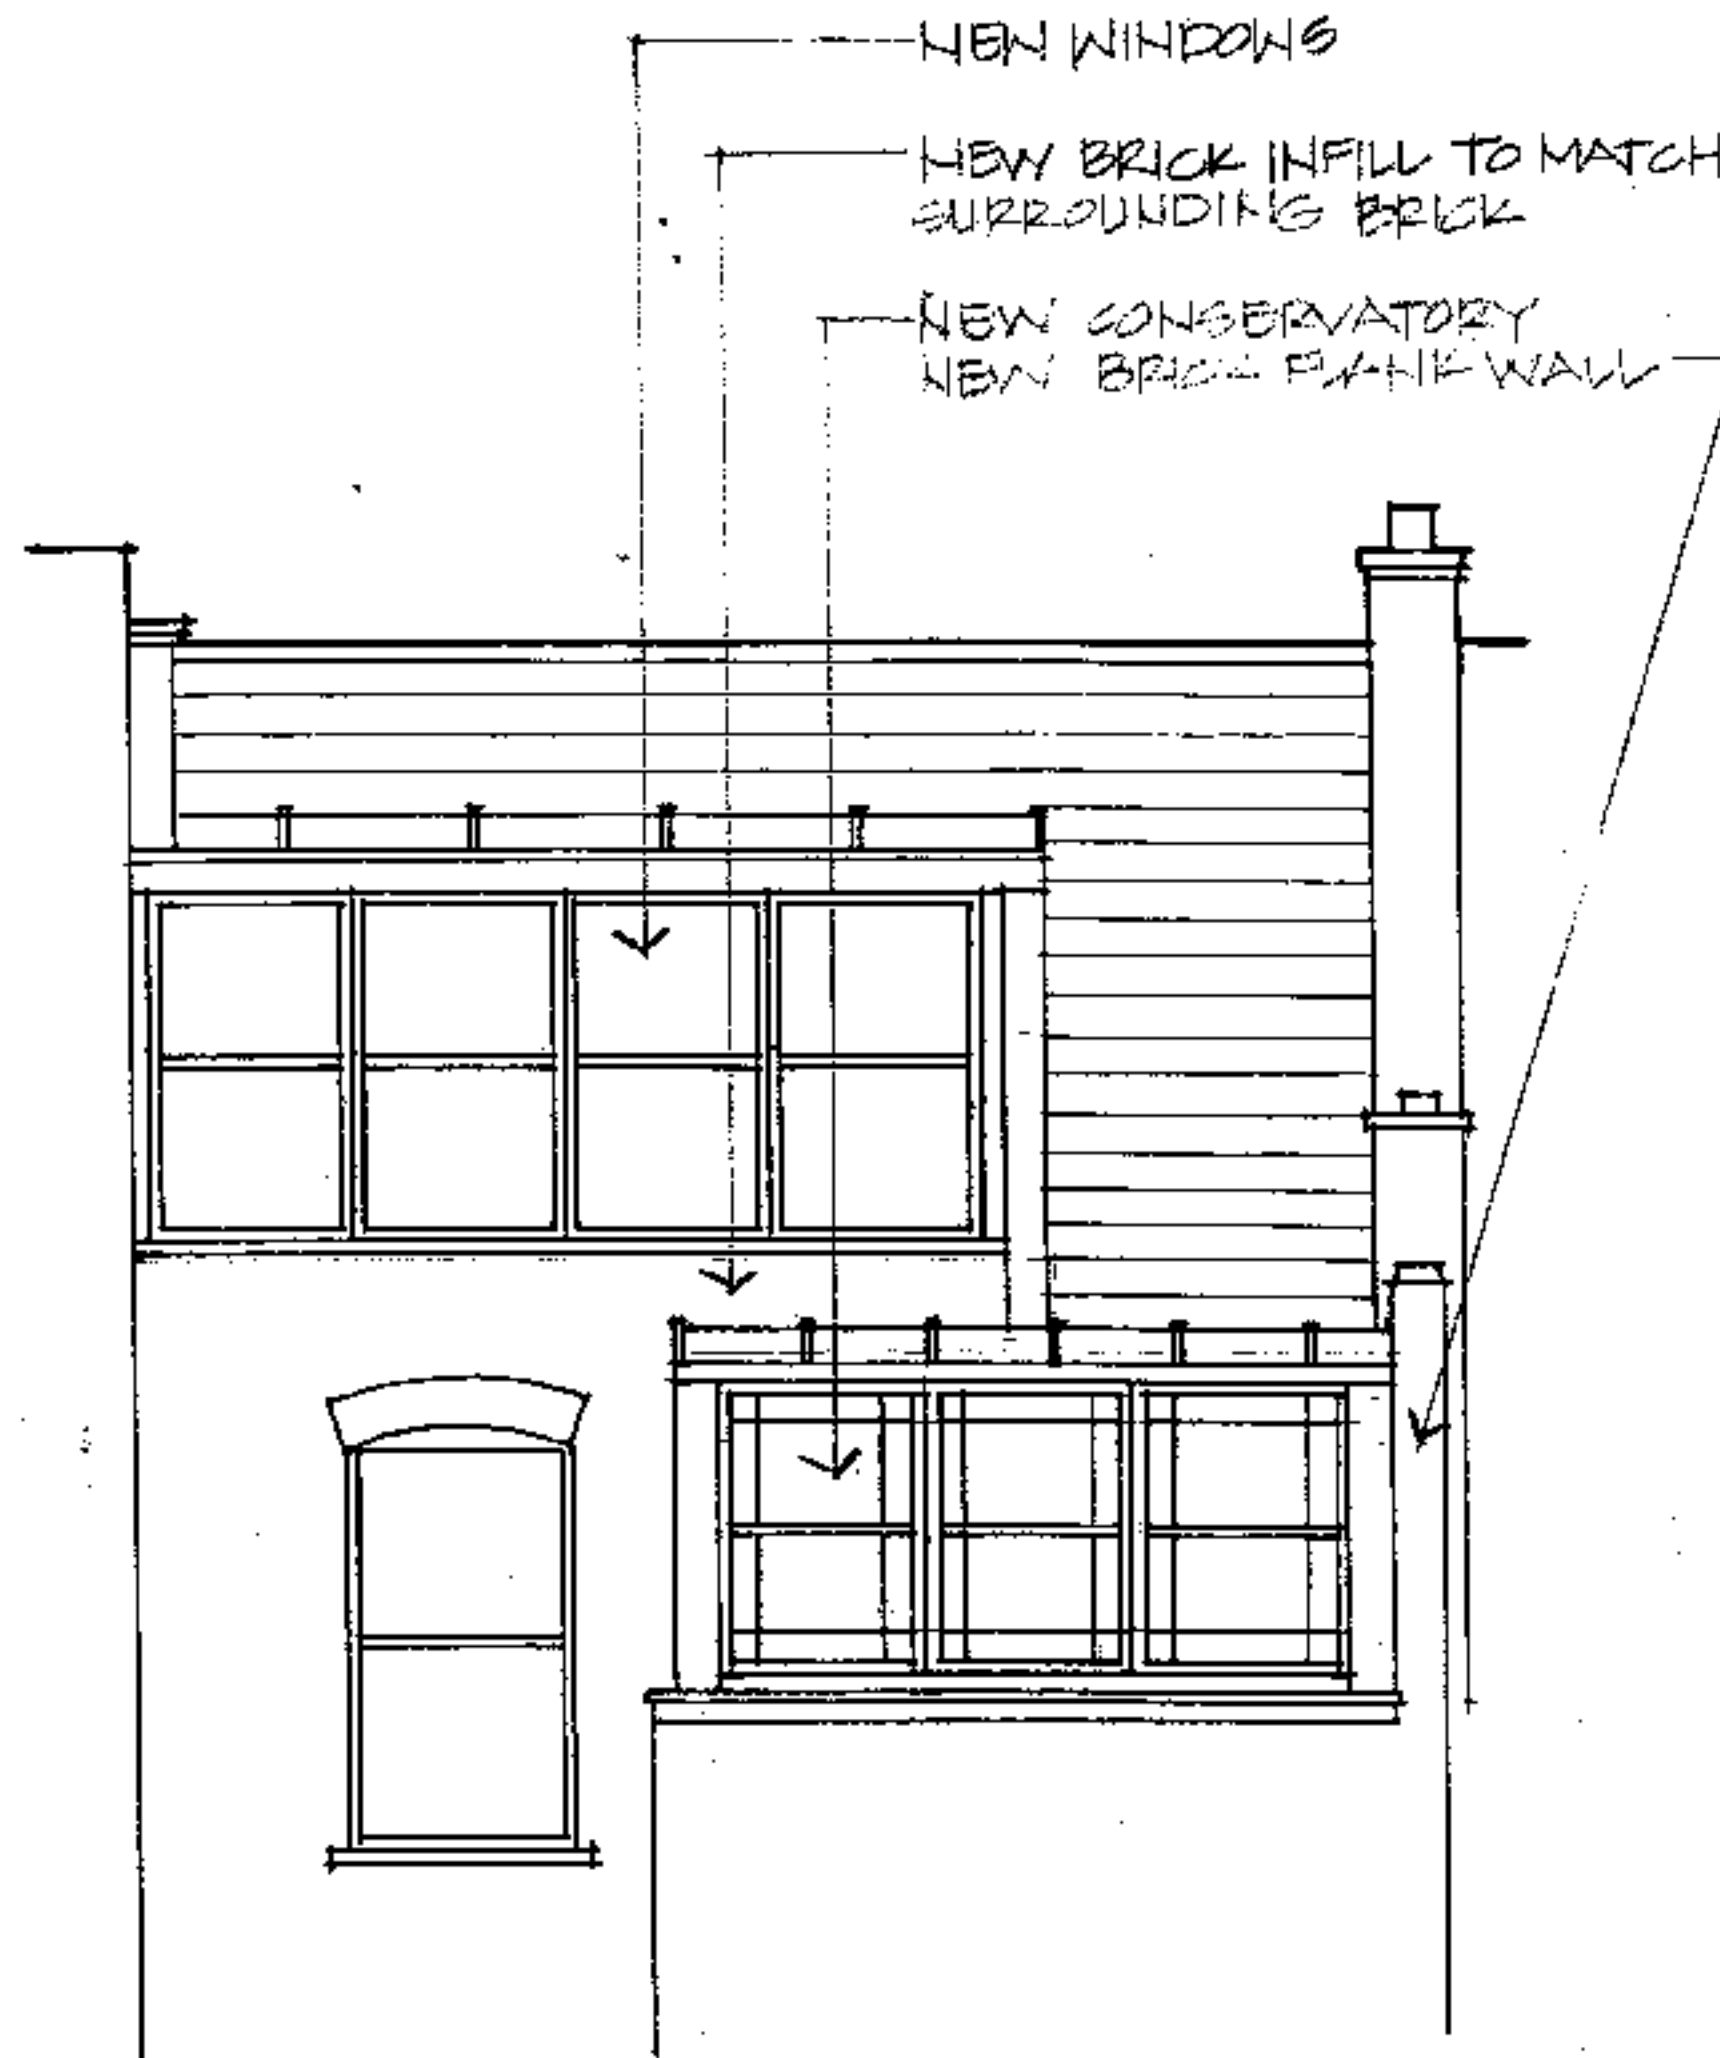


PROPOSED REAR ELEVATION 1:50

PWX0002401

LEAPER & CO Consulting Structural Engineers & Building Design Consultants Tel: 020 8348 0035 Fax: 020 8348 4088	Date	APRIL 00	Job No.	1151	Sheet No.	4/6
	Eng		Checked			
	Project	41 PILGRIMS LANE LONDON NW3				

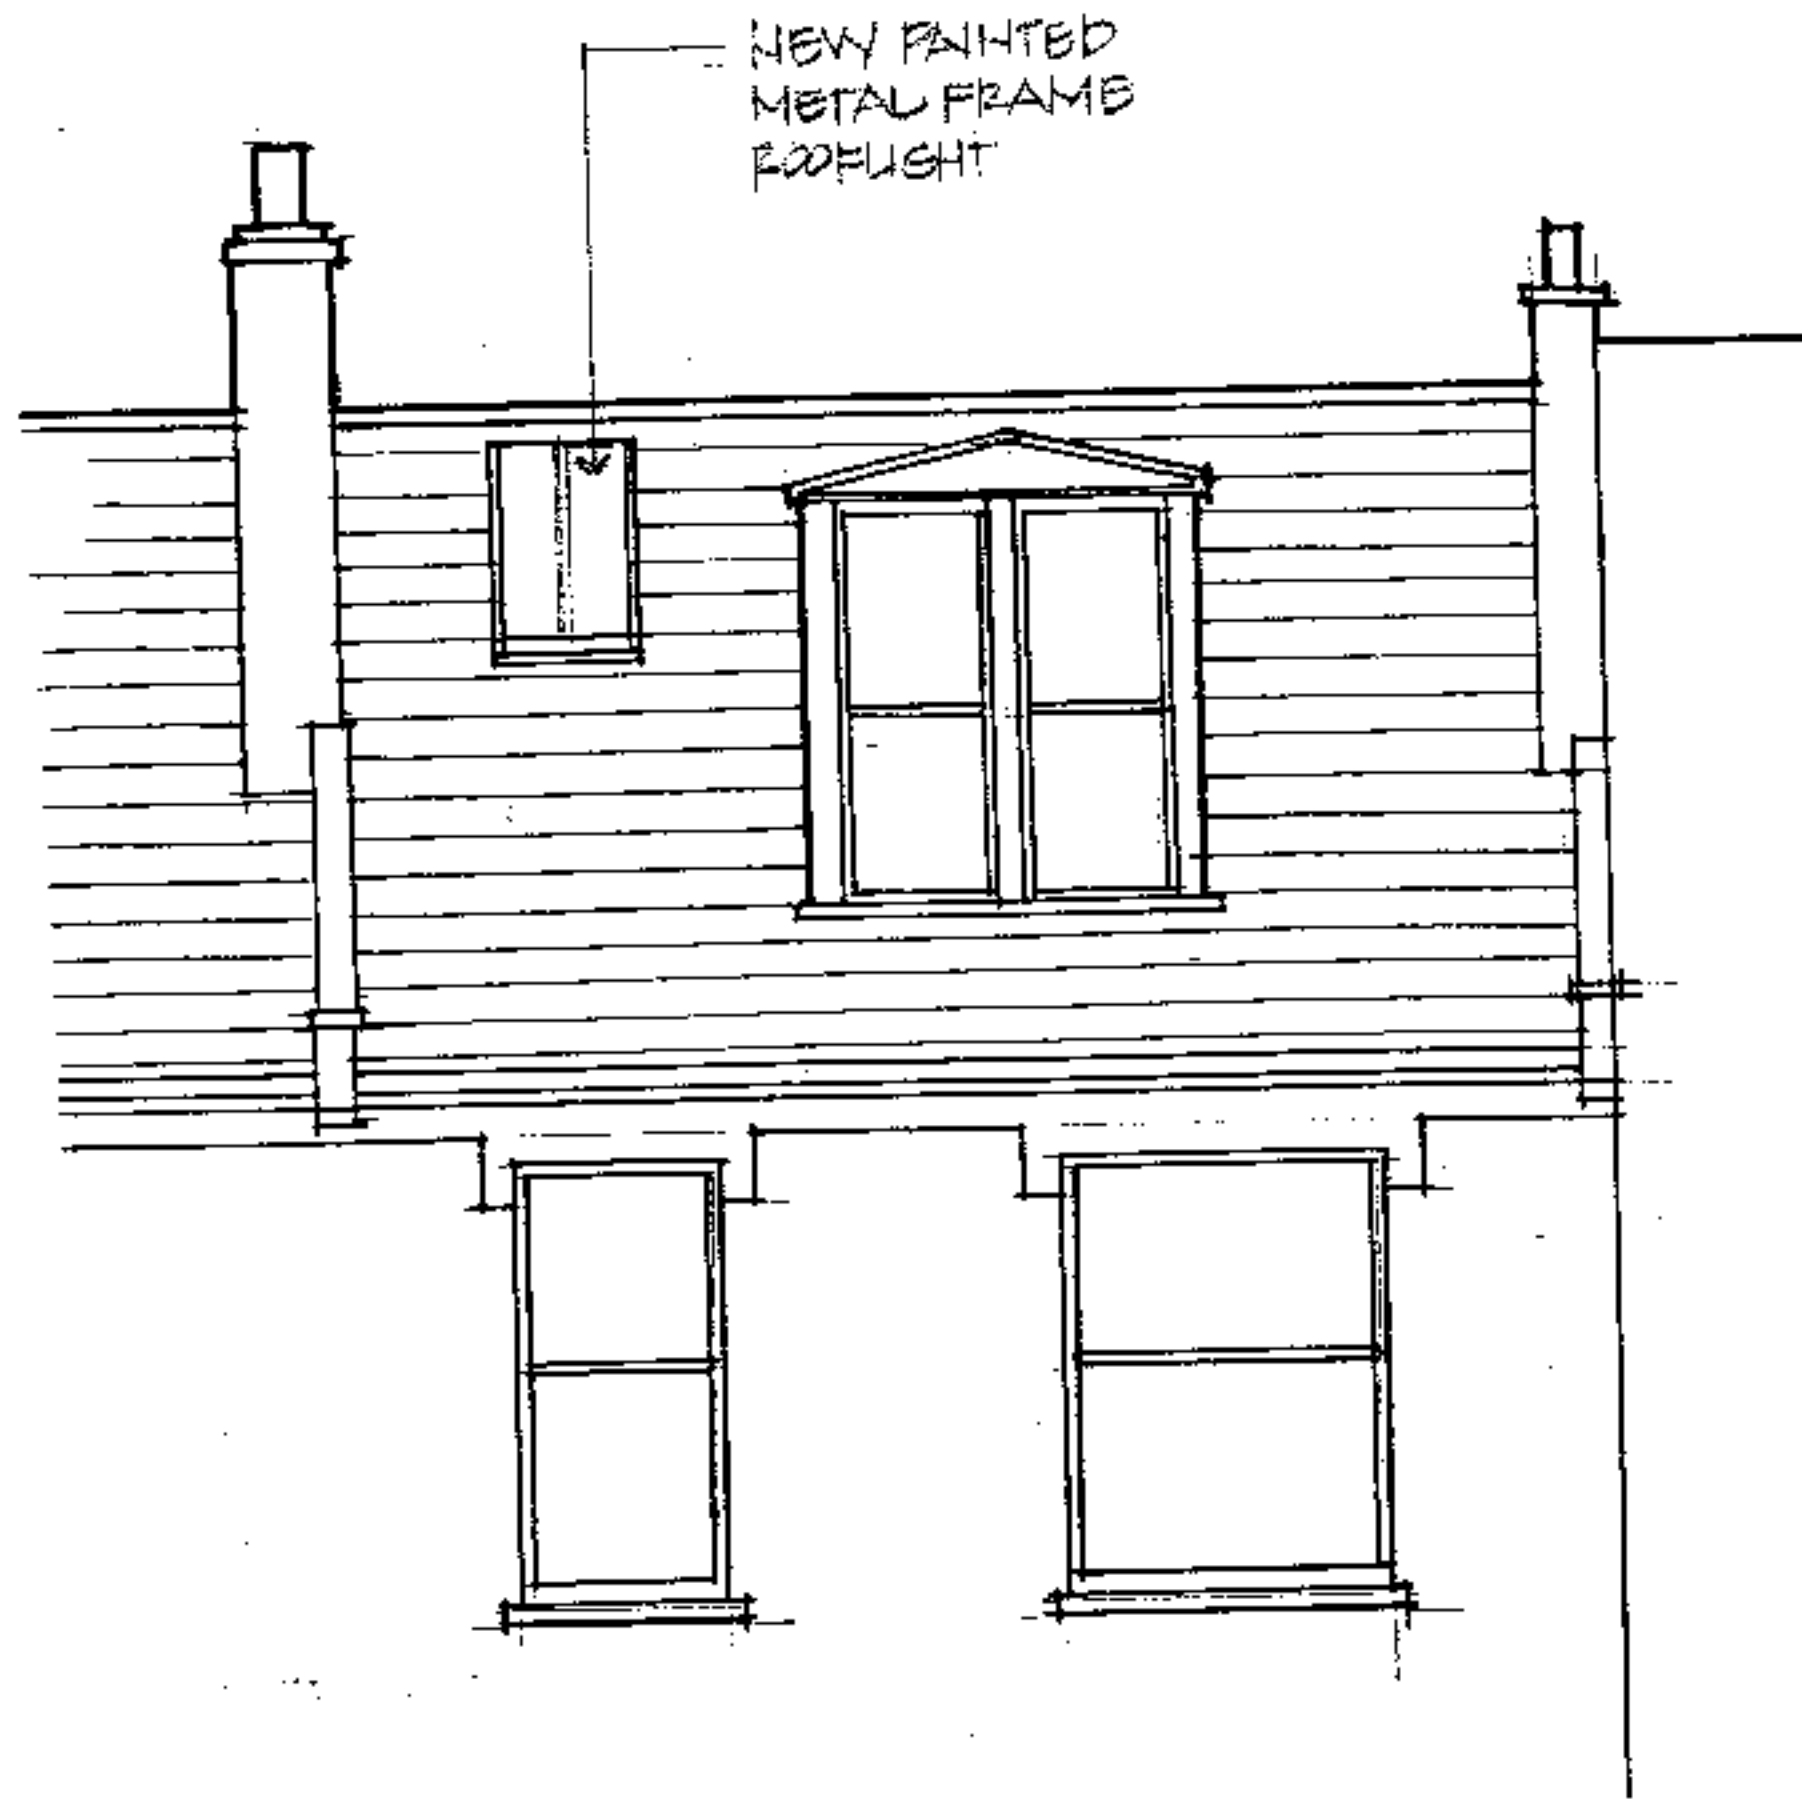

PROPOSED FRONT ELEVATION 1:50

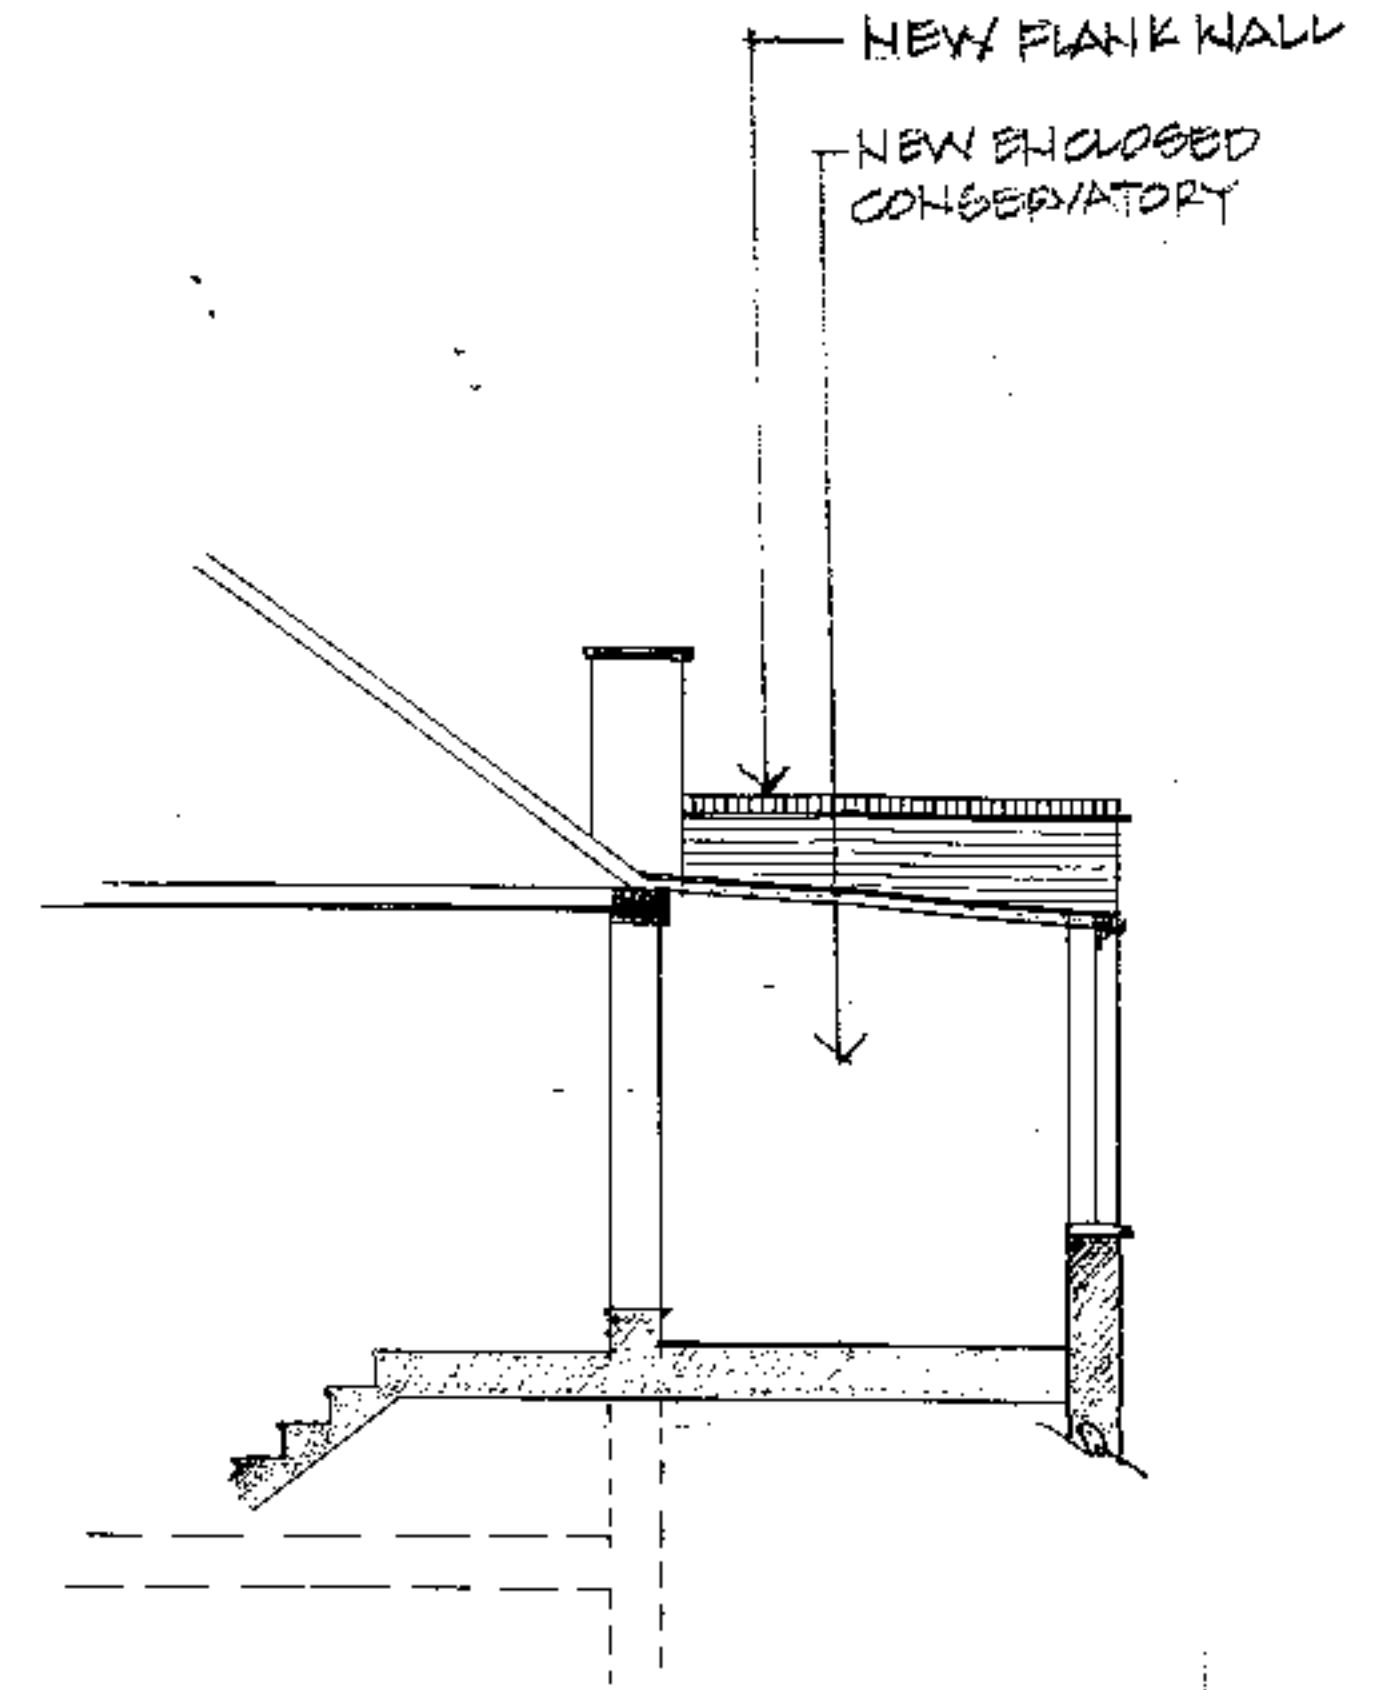

NOTE: NEW WINDOWS EXCEPT ROOFLIGHT TO BE PAINTED TIMBER OF A STYLE & COLOUR SIMILAR TO EXISTING

NOTE: NEW BRICKWORK TO MATCH EXISTING BRICK

PWX0002401

PROPOSED SECTION A-A 1:50

LEAPER & CO Consulting Structural Engineers & Building Design Consultants Tel: 020 8348 0035 Fax: 020 8348 4088	Date	APRIL '00	Job No.	1151	Sheet No.	5/6
	Eng					
	Checked					
	Project	41 PILGRIMS LANE LONDON NW3				



EXISTING PHOTOGRAPHS

PWX0002401

LEAPER & CO Consulting Structural Engineers & Building Design Consultants Tel: 020 8348 0035 Fax: 020 8348 4088	Date	APRIL 00	Job No.	1151	Sheet No.	96
	Eng					
	Checked					
	Project	41 PILGRIMS LANE LONDON NW3				