

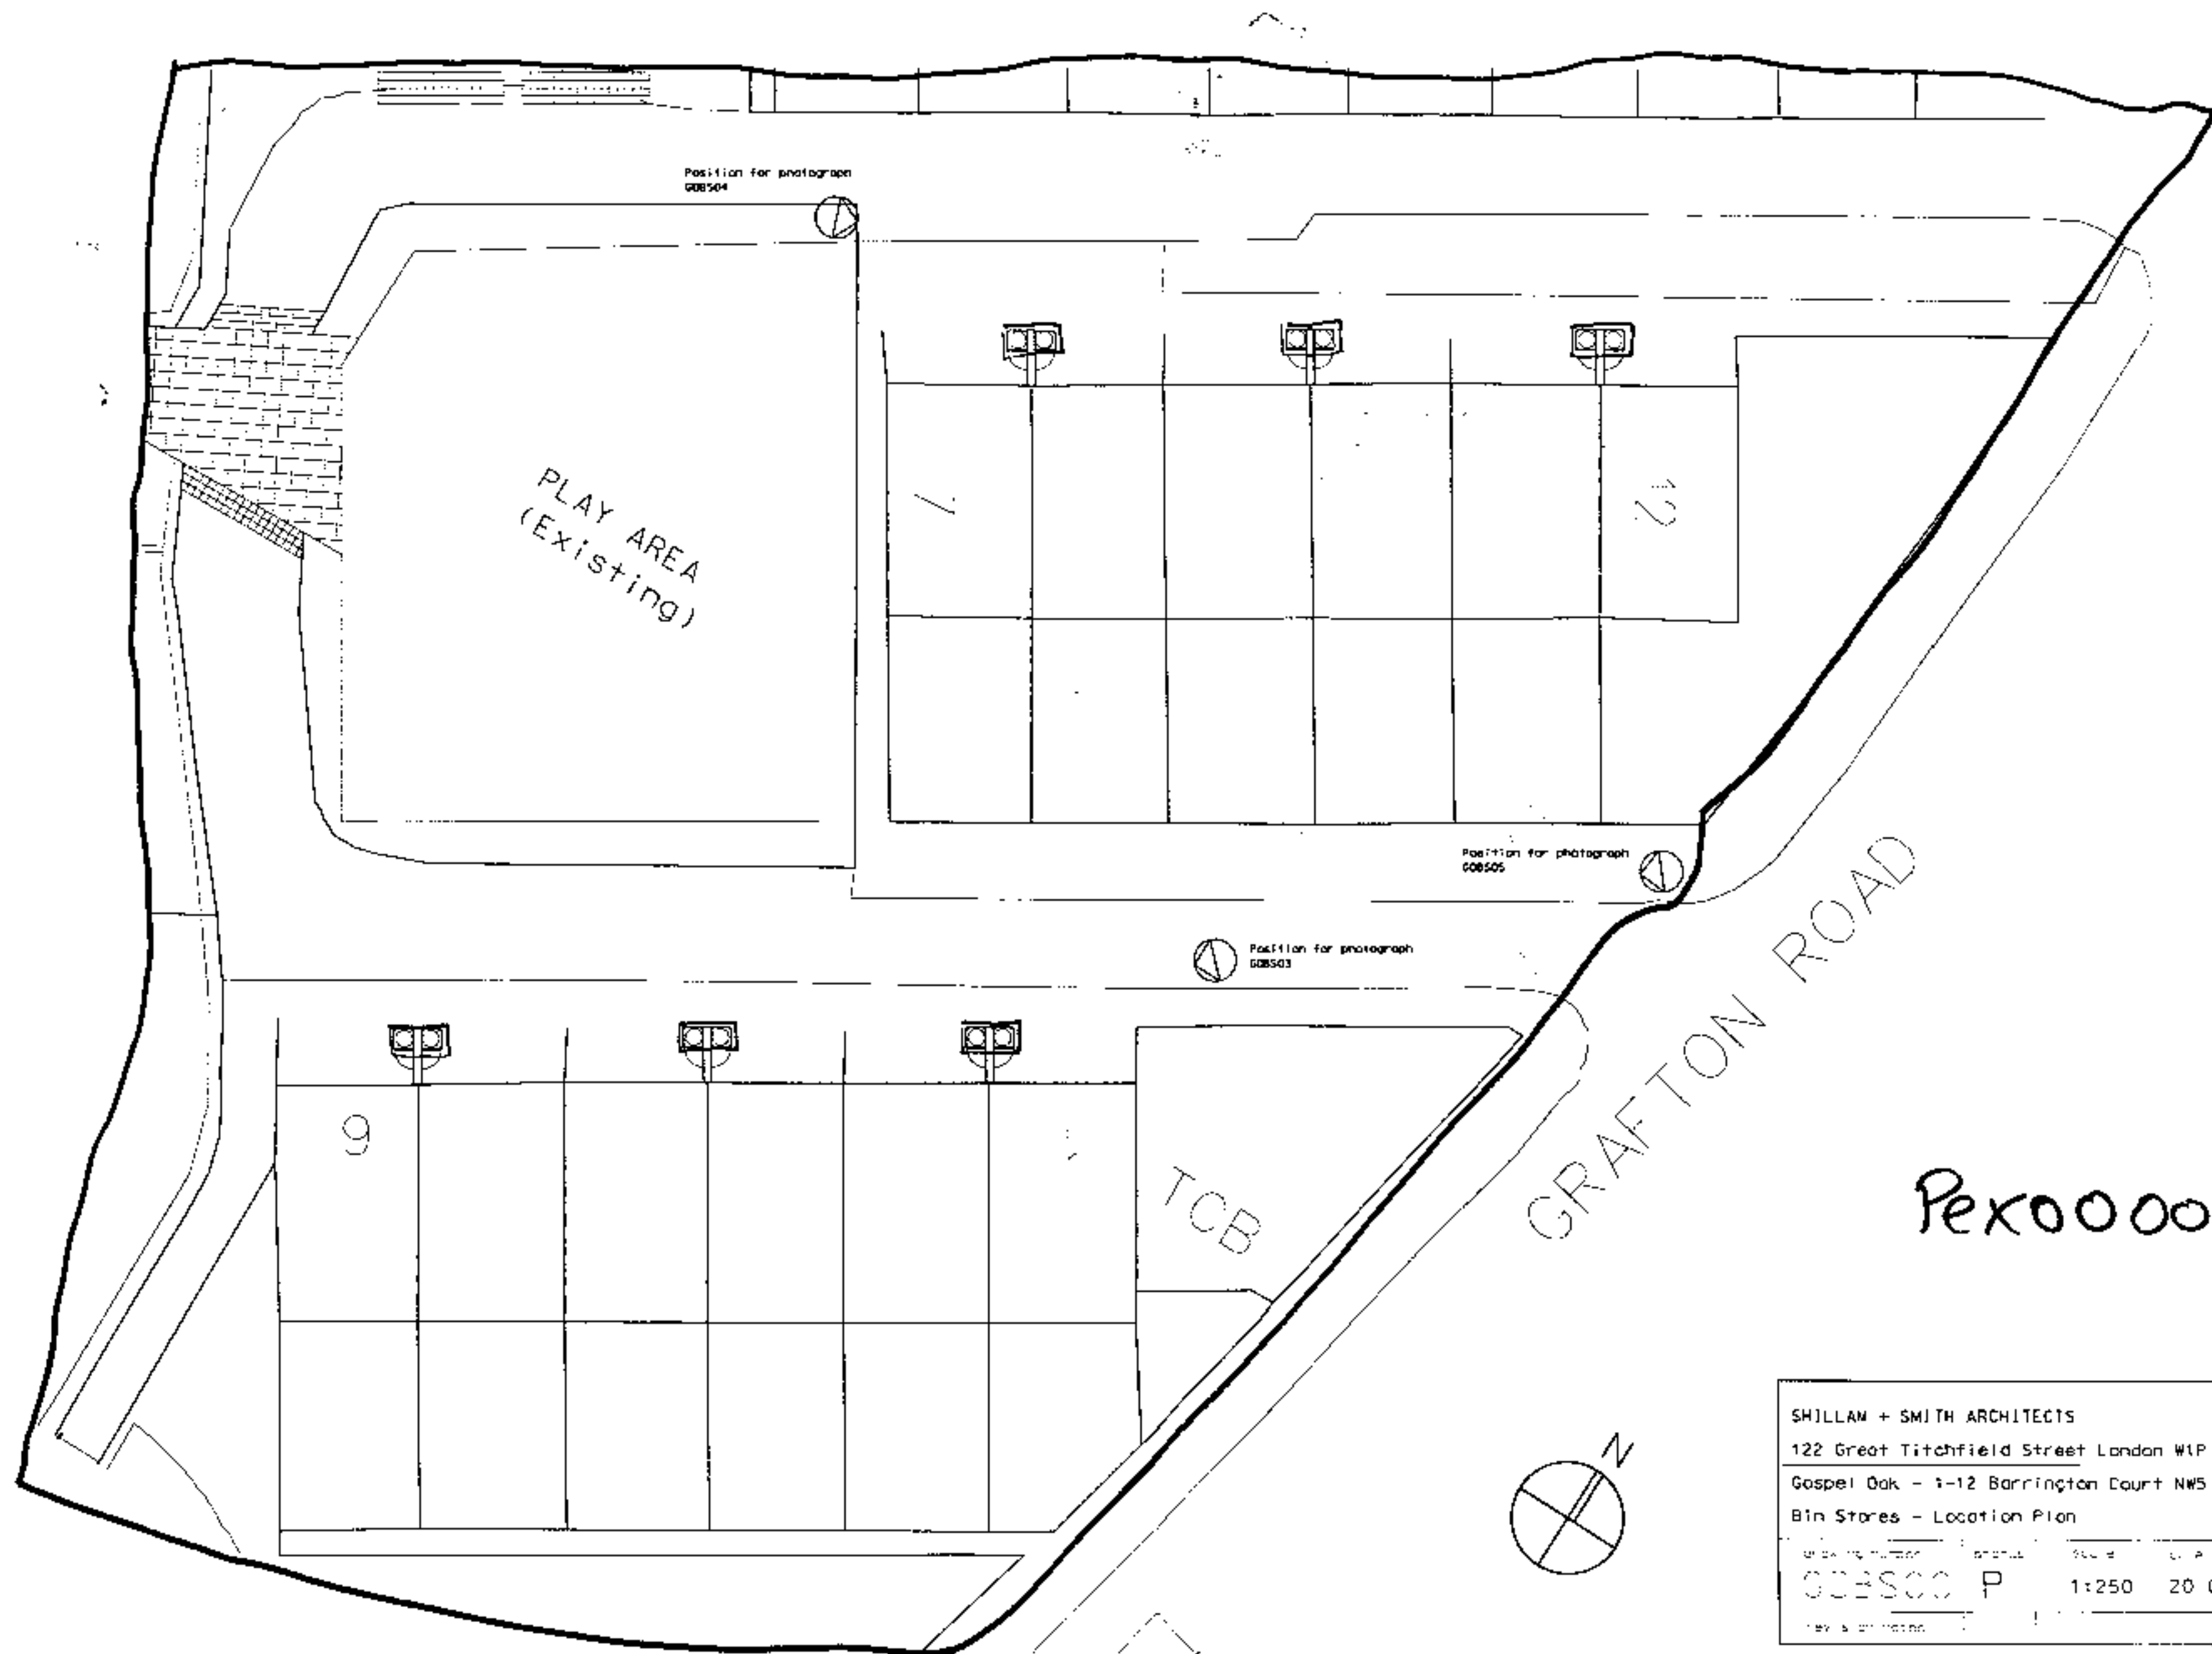


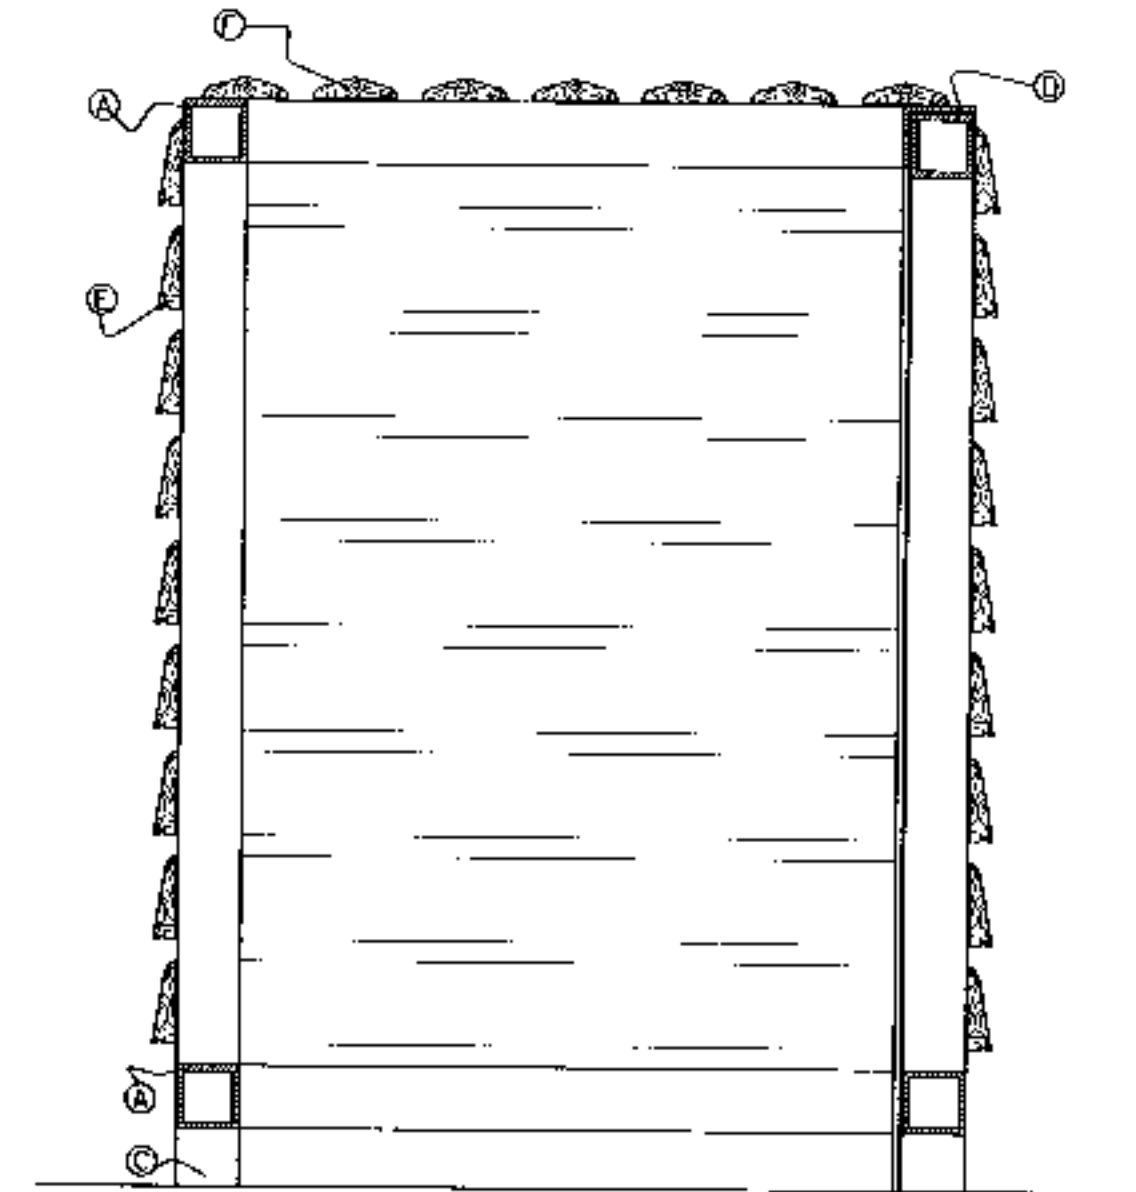

Pex0000309

SHILLAM + SMITH ARCHITECTS			
122 Great Titchfield Street London W1P 7AJ			
Gospel Oak - 1-12 Barrington Court NWS			
Bin Stores - Location Plan			
Drawing number	Sheet	Scale	U.P.
G08500 P		1:250	20 03 00
Rev. & description			

THIS DRAWING IS THE PROPERTY OF THE ARCHITECT. IT IS NOT TO BE REPRODUCED OR USED IN ANY MANNER WITHOUT THE WRITTEN CONSENT OF THE ARCHITECT.

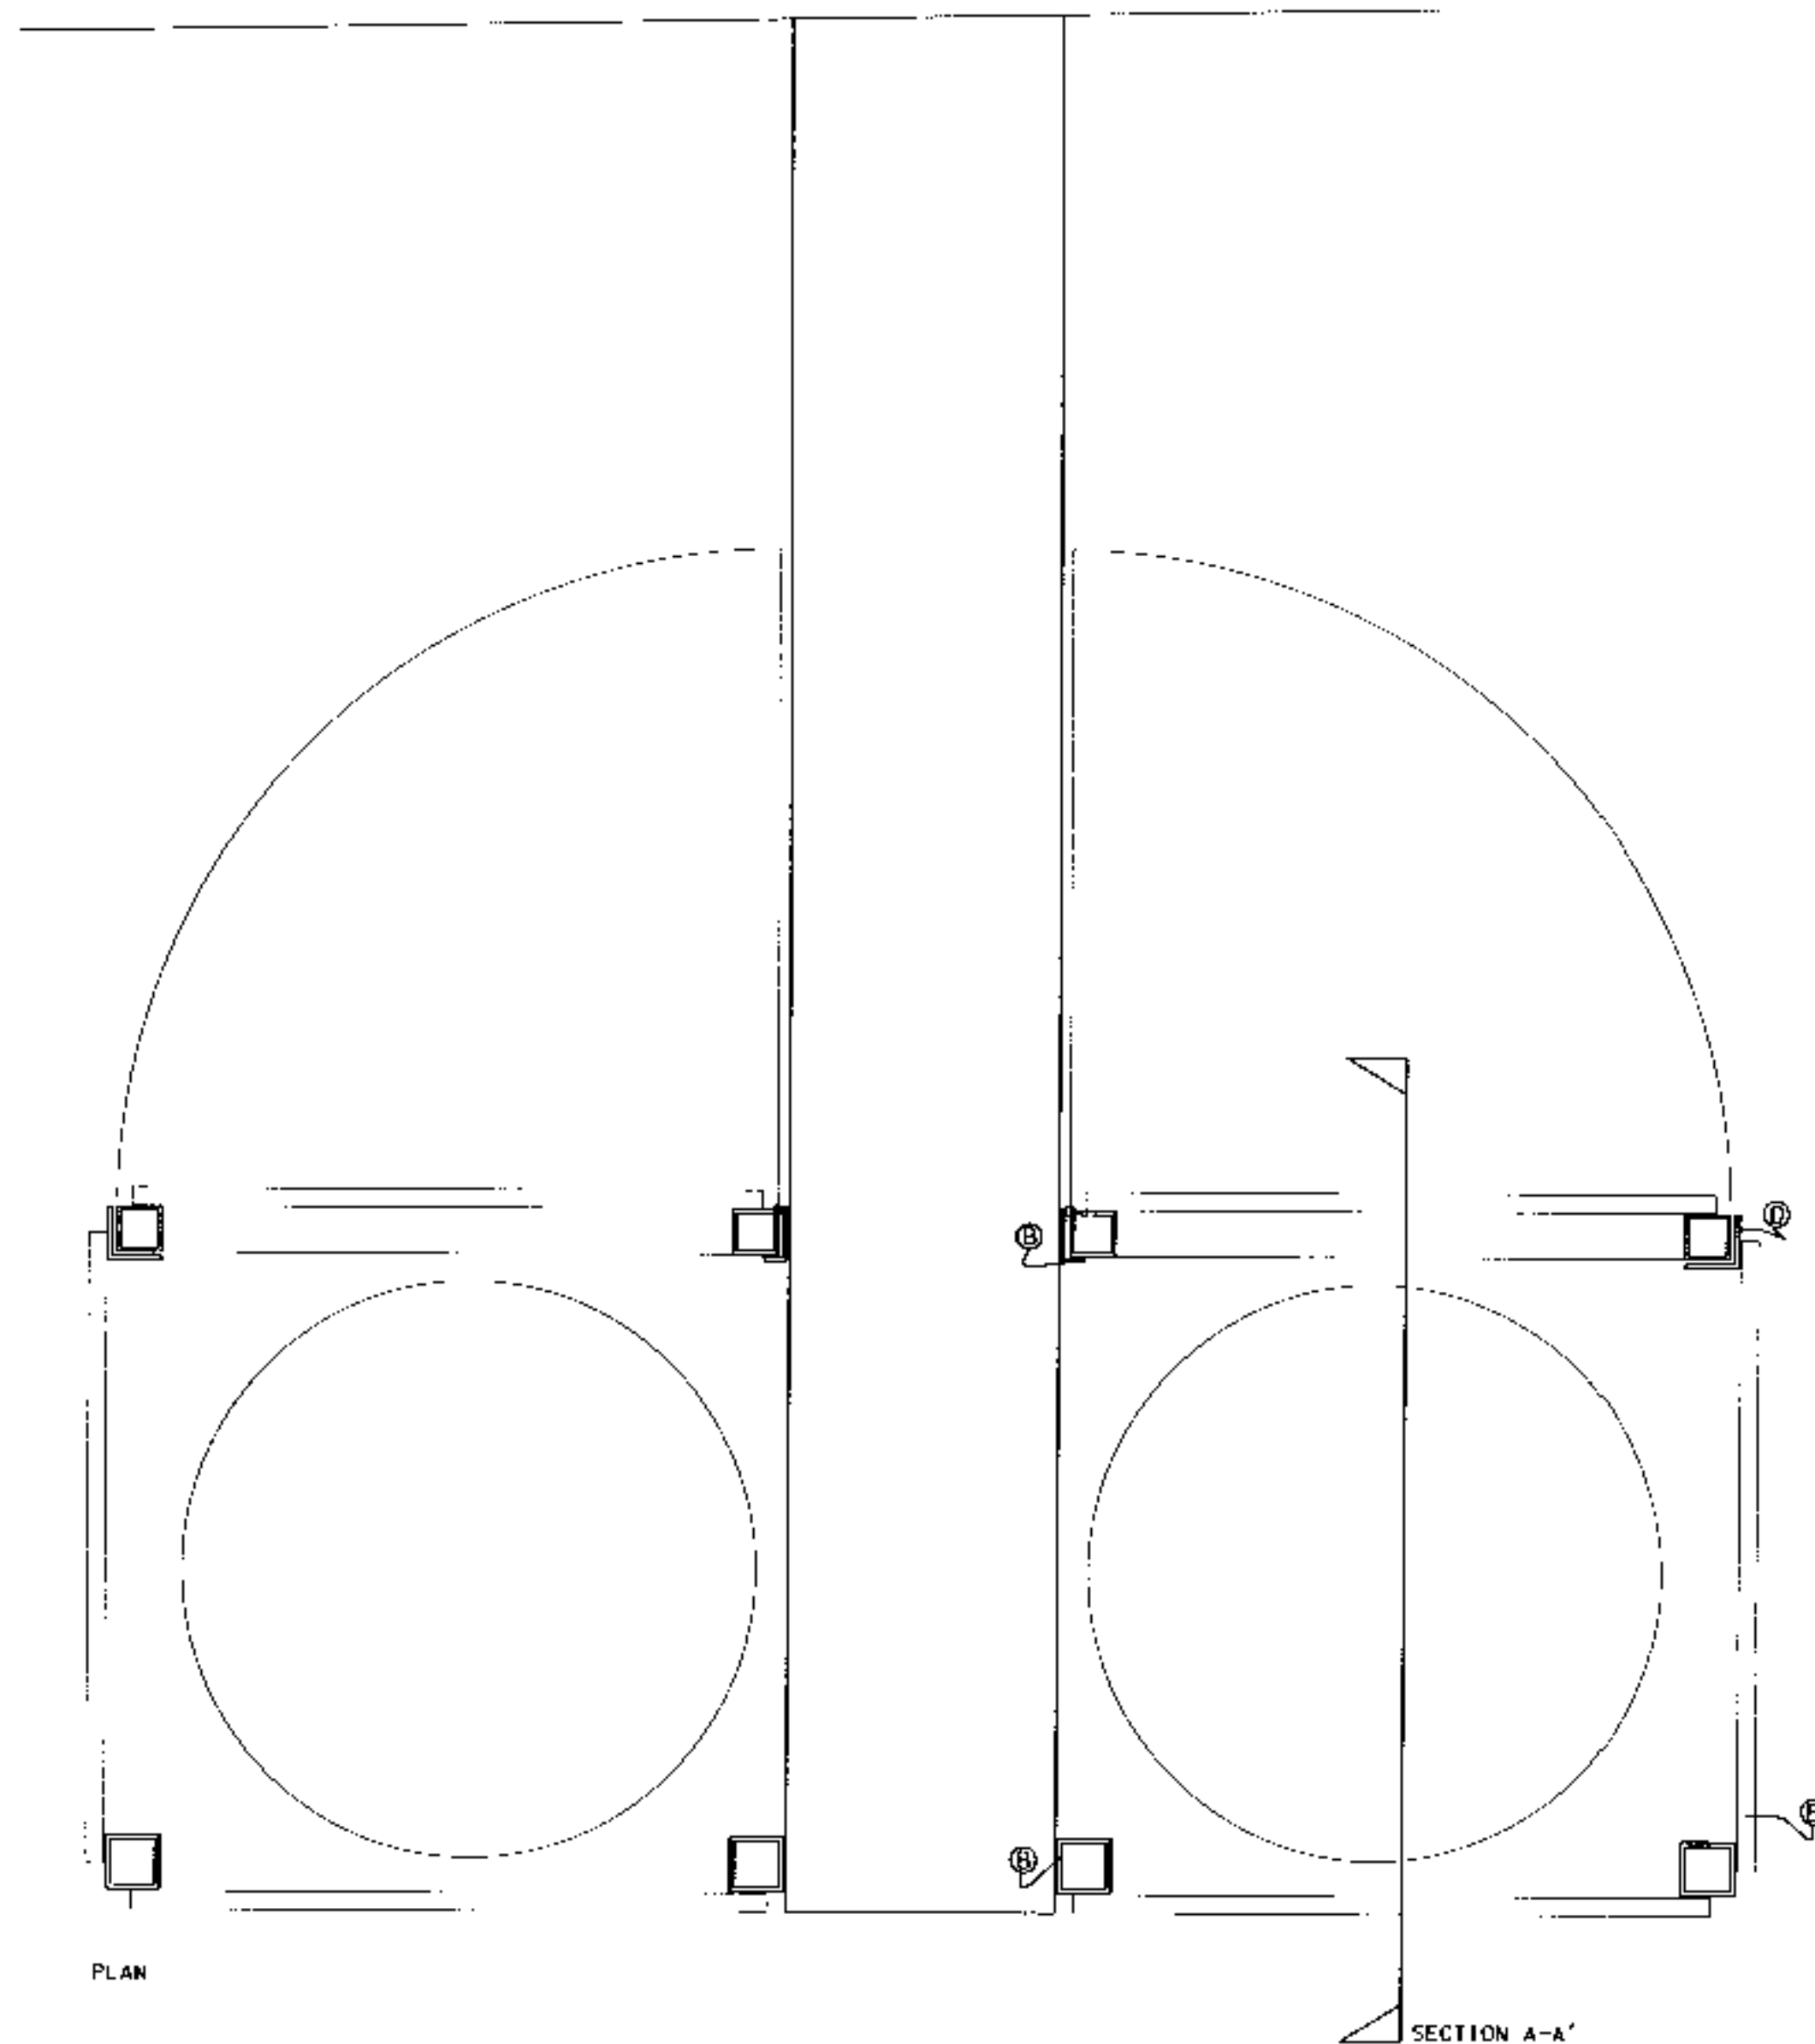


NOTES:

- A. Painted MS hollow sections welded to form frame to new bin stores.
- B. Frame bolted to plinth brick wall
- C. Frame bedded in new concrete foundation
- D. Painted MS angle welded to frame to form stop to Bin store door
- E. Teak oil treated Iroko HW slats plied to shape with grip channel and built nosed edges. Screw fixed to frame with tamper proof, rust resistant screws
- F. Teak oil treated Iroko HW slats to form roof of store plied to shape. Screw fixed to frame with tamper proof, rust resistant screws
- G. Gate latch screw fixed to painted MS plate

SHILLAM + SMITH ARCHITECTS			
122 Great Fitchfield Street London W1P 7AJ			
Gospel Oak - 1-12 Barrington Court NW5			
Bin Stores - Plan & Section			
drawing number	author	scale	date
GCB501 P		1:10	20 03 00
revision details			

THIS DRAWING IS THE PROPERTY OF SHILLAM + SMITH ARCHITECTS. IT IS TO BE USED ONLY FOR THE PROJECT AND SITE SPECIFICALLY IDENTIFIED ON THIS DRAWING.

Pex00000309

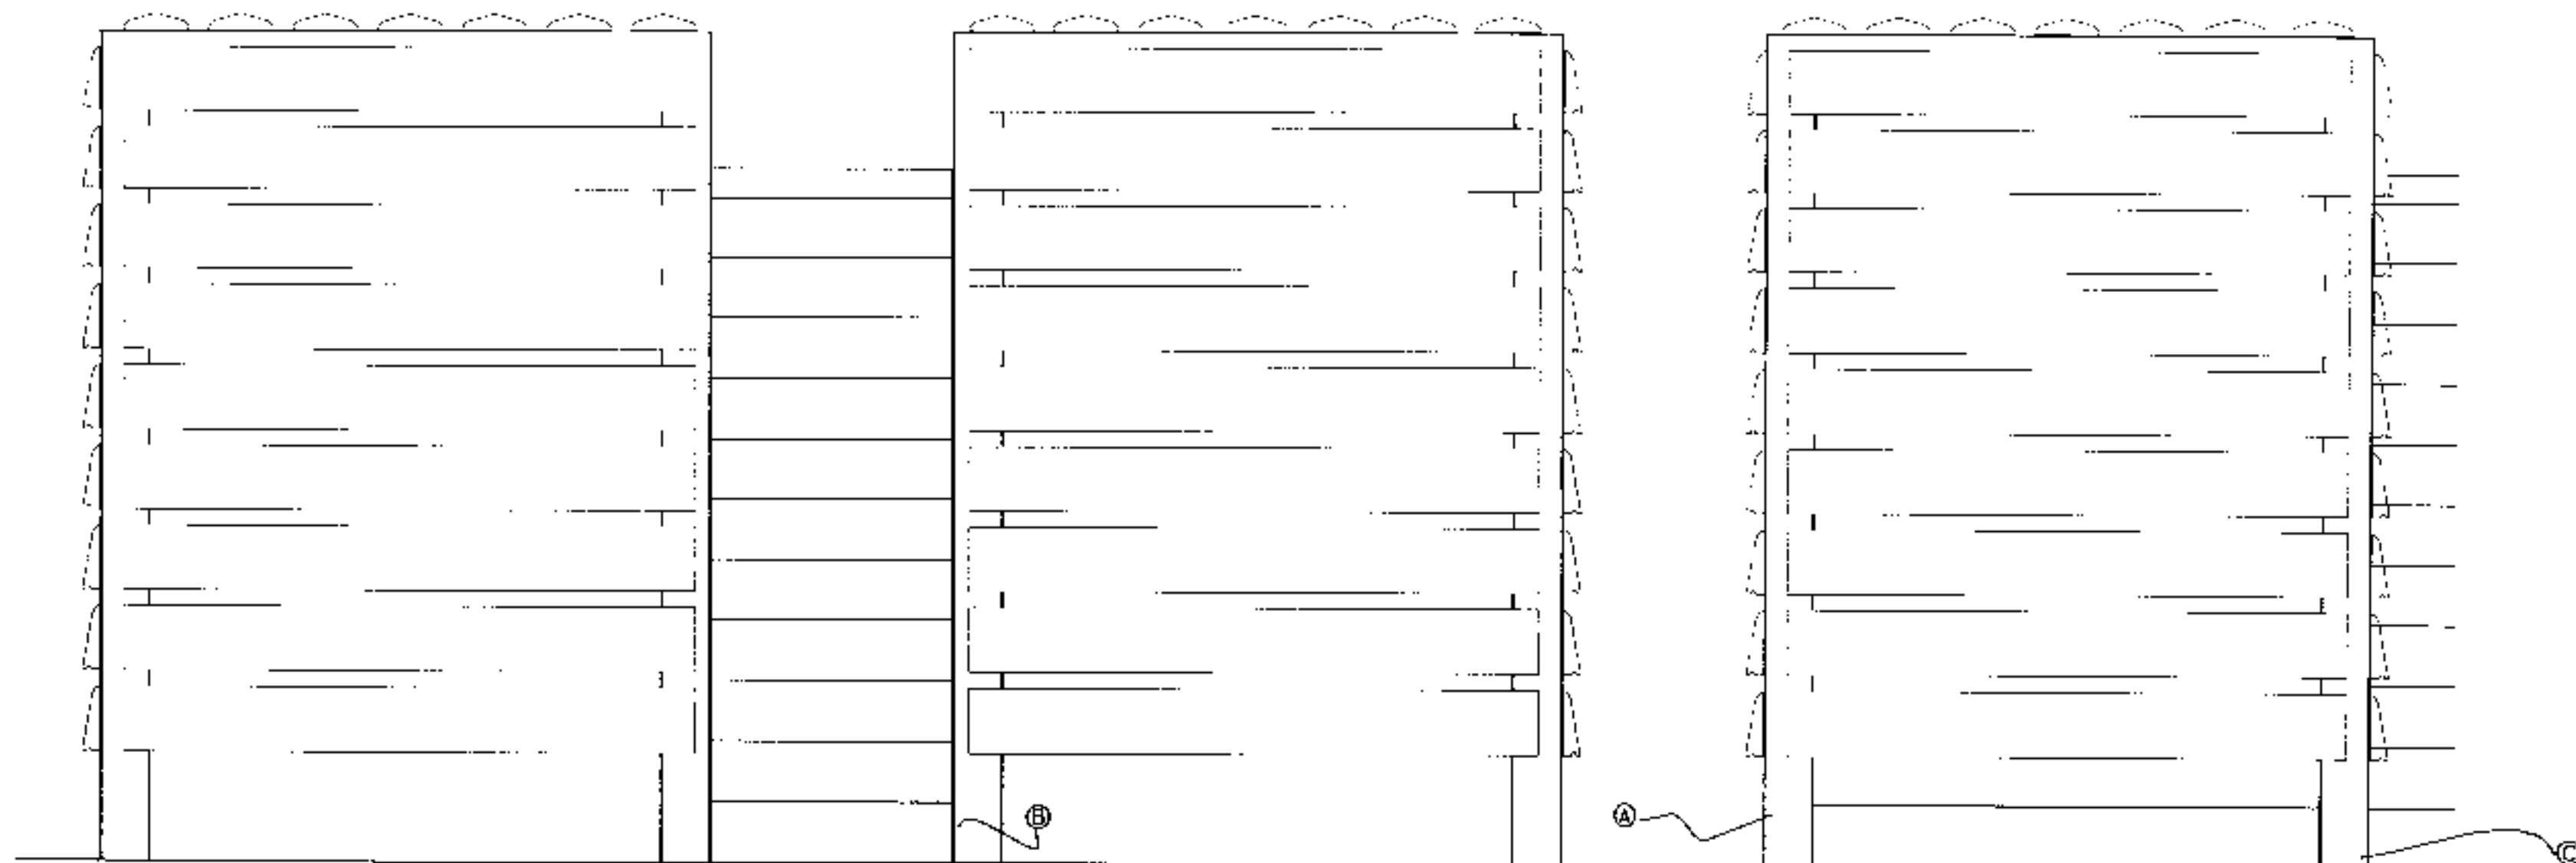

NORTH ELEVATION

EAST ELEVATION



SOUTH ELEVATION

WEST ELEVATION

Pex0000309

NOTES:

- A. Painted MS hollow sections welded to form frame to new bin stores.
- B. Frame bolted to plinth brick wall
- C. Frame bedded in new concrete foundation
- D. Painted MS angle welded to frame to form stop to bin store door
- E. Teak oil treated Iroko HW slots planed to shape with drip channel and bull nosed edges. Screw fixed to frame with tamper proof, rust resistant screws
- F. Teak oil treated Iroko HW slots to form roof of store planed to shape. Screw fixed to frame with tamper proof, rust resistant screws
- G. Gate latch screw fixed to painted MS plate

SHILLAM + SMITH ARCHITECTS			
122 Great Titchfield Street London W1P 7AU			
Gospel Oak - 1-12 Barrington Court NW5			
Bin Stores - Elevations			
drawing number	scale	status	date
G03S02	P		1:10 20 03 00
revision notes			

THE DRAWING IS THE PROPERTY OF SHILLAM + SMITH ARCHITECTS. IT IS TO BE USED ONLY FOR THE PROJECT AND NOT TO BE REPRODUCED OR USED FOR ANY OTHER PROJECT WITHOUT THE WRITTEN PERMISSION OF SHILLAM + SMITH ARCHITECTS.