




PEX0000168

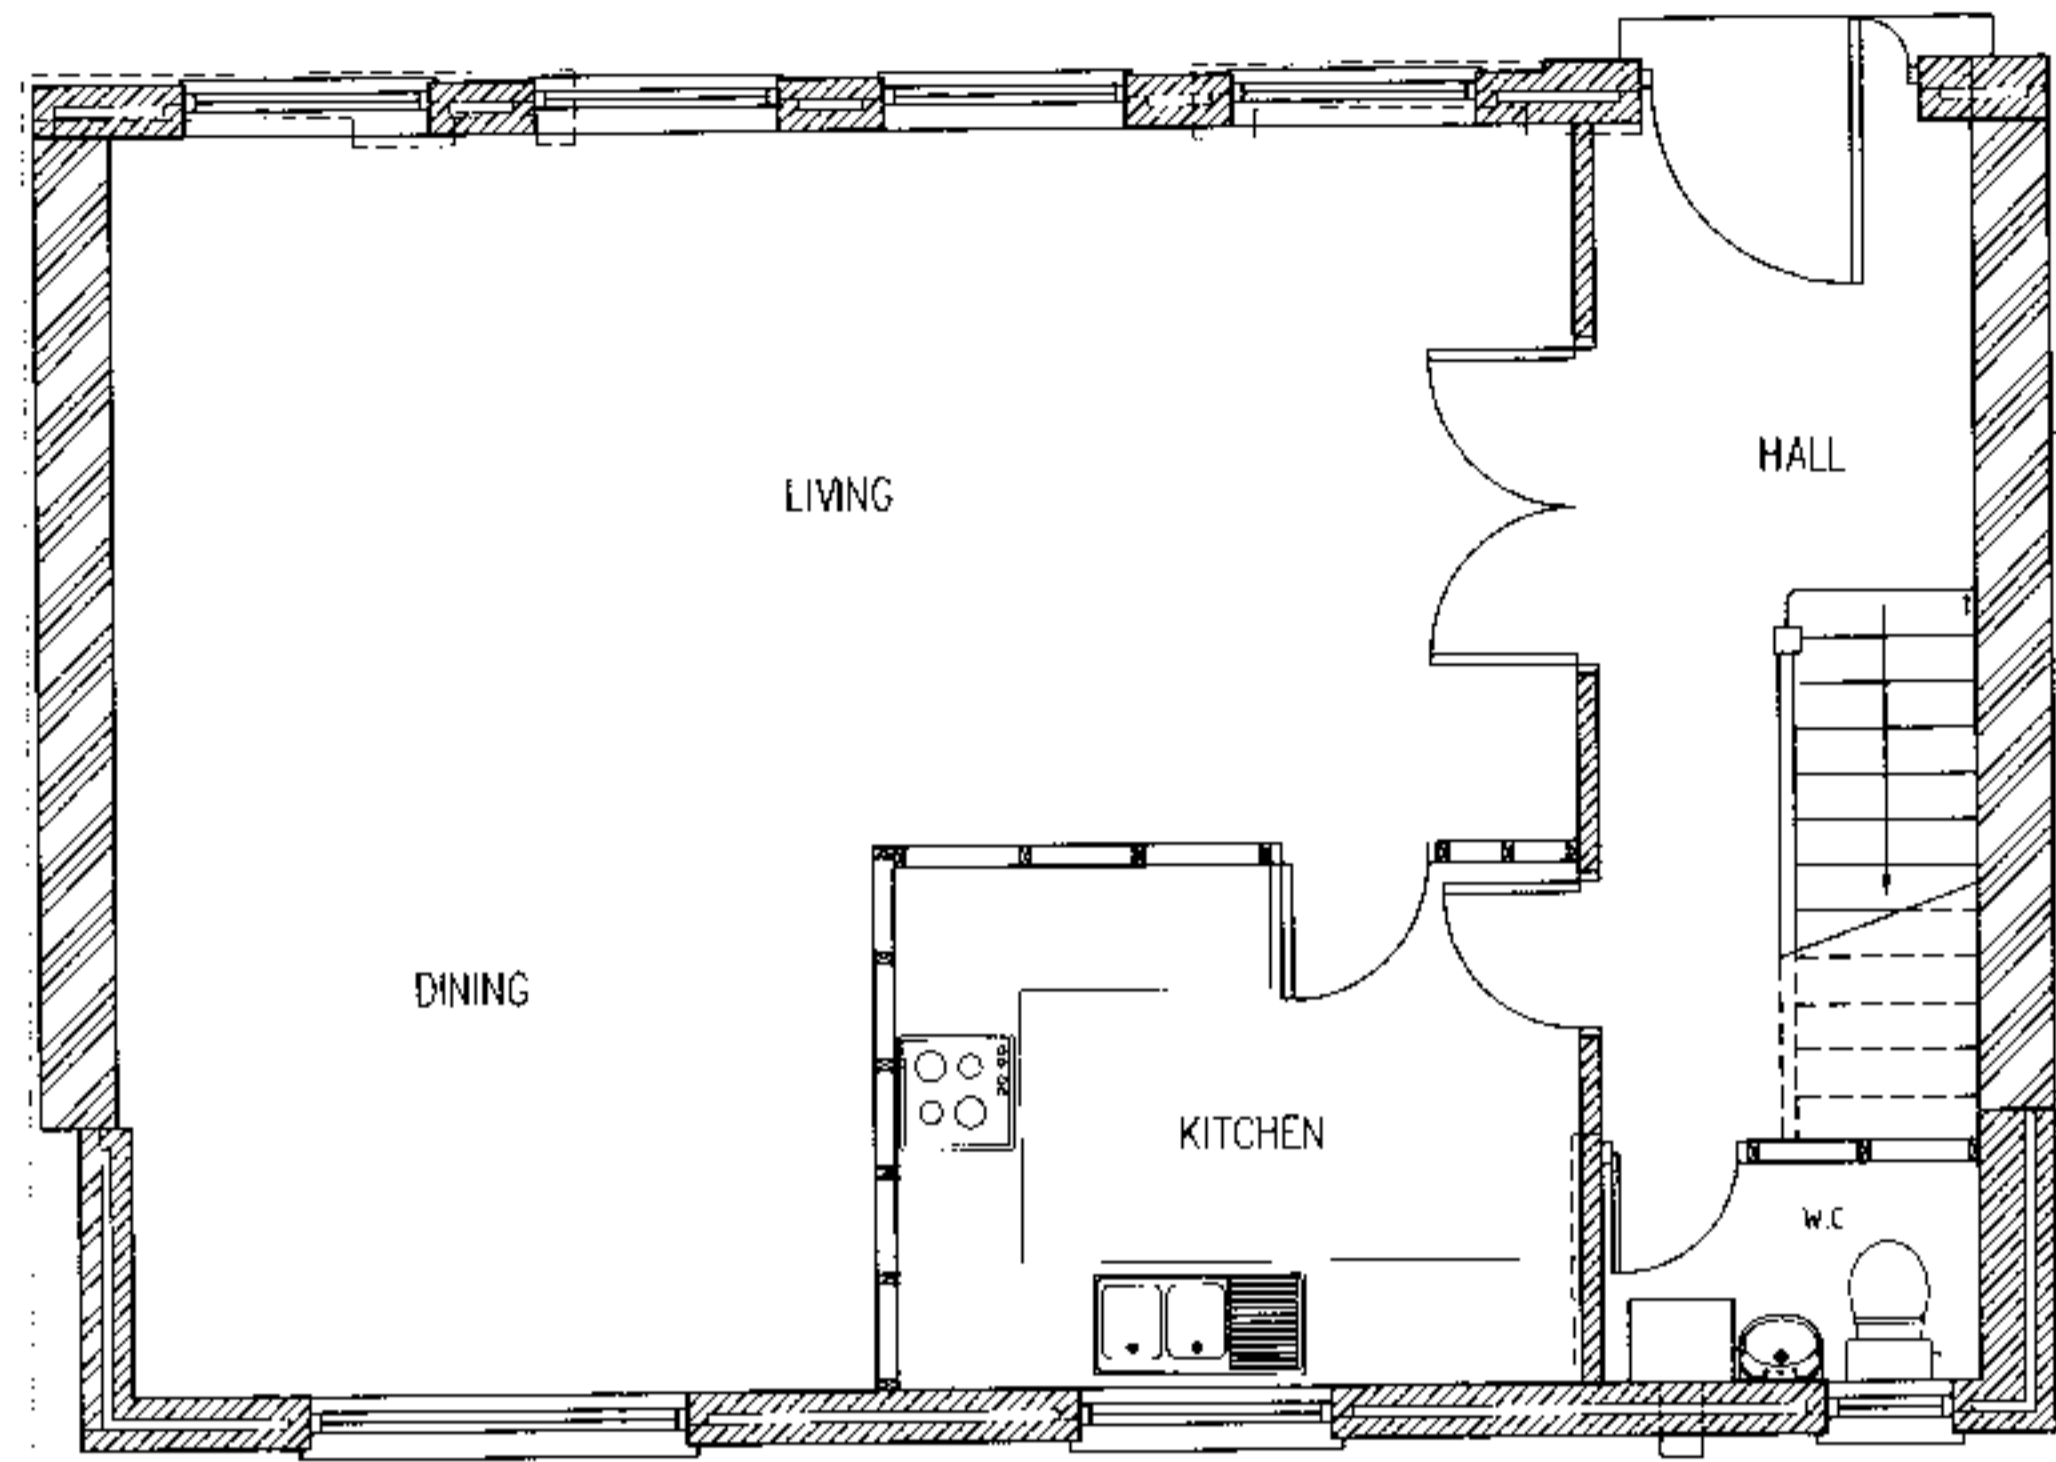


APPROVED GROUND FLOOR PLAN

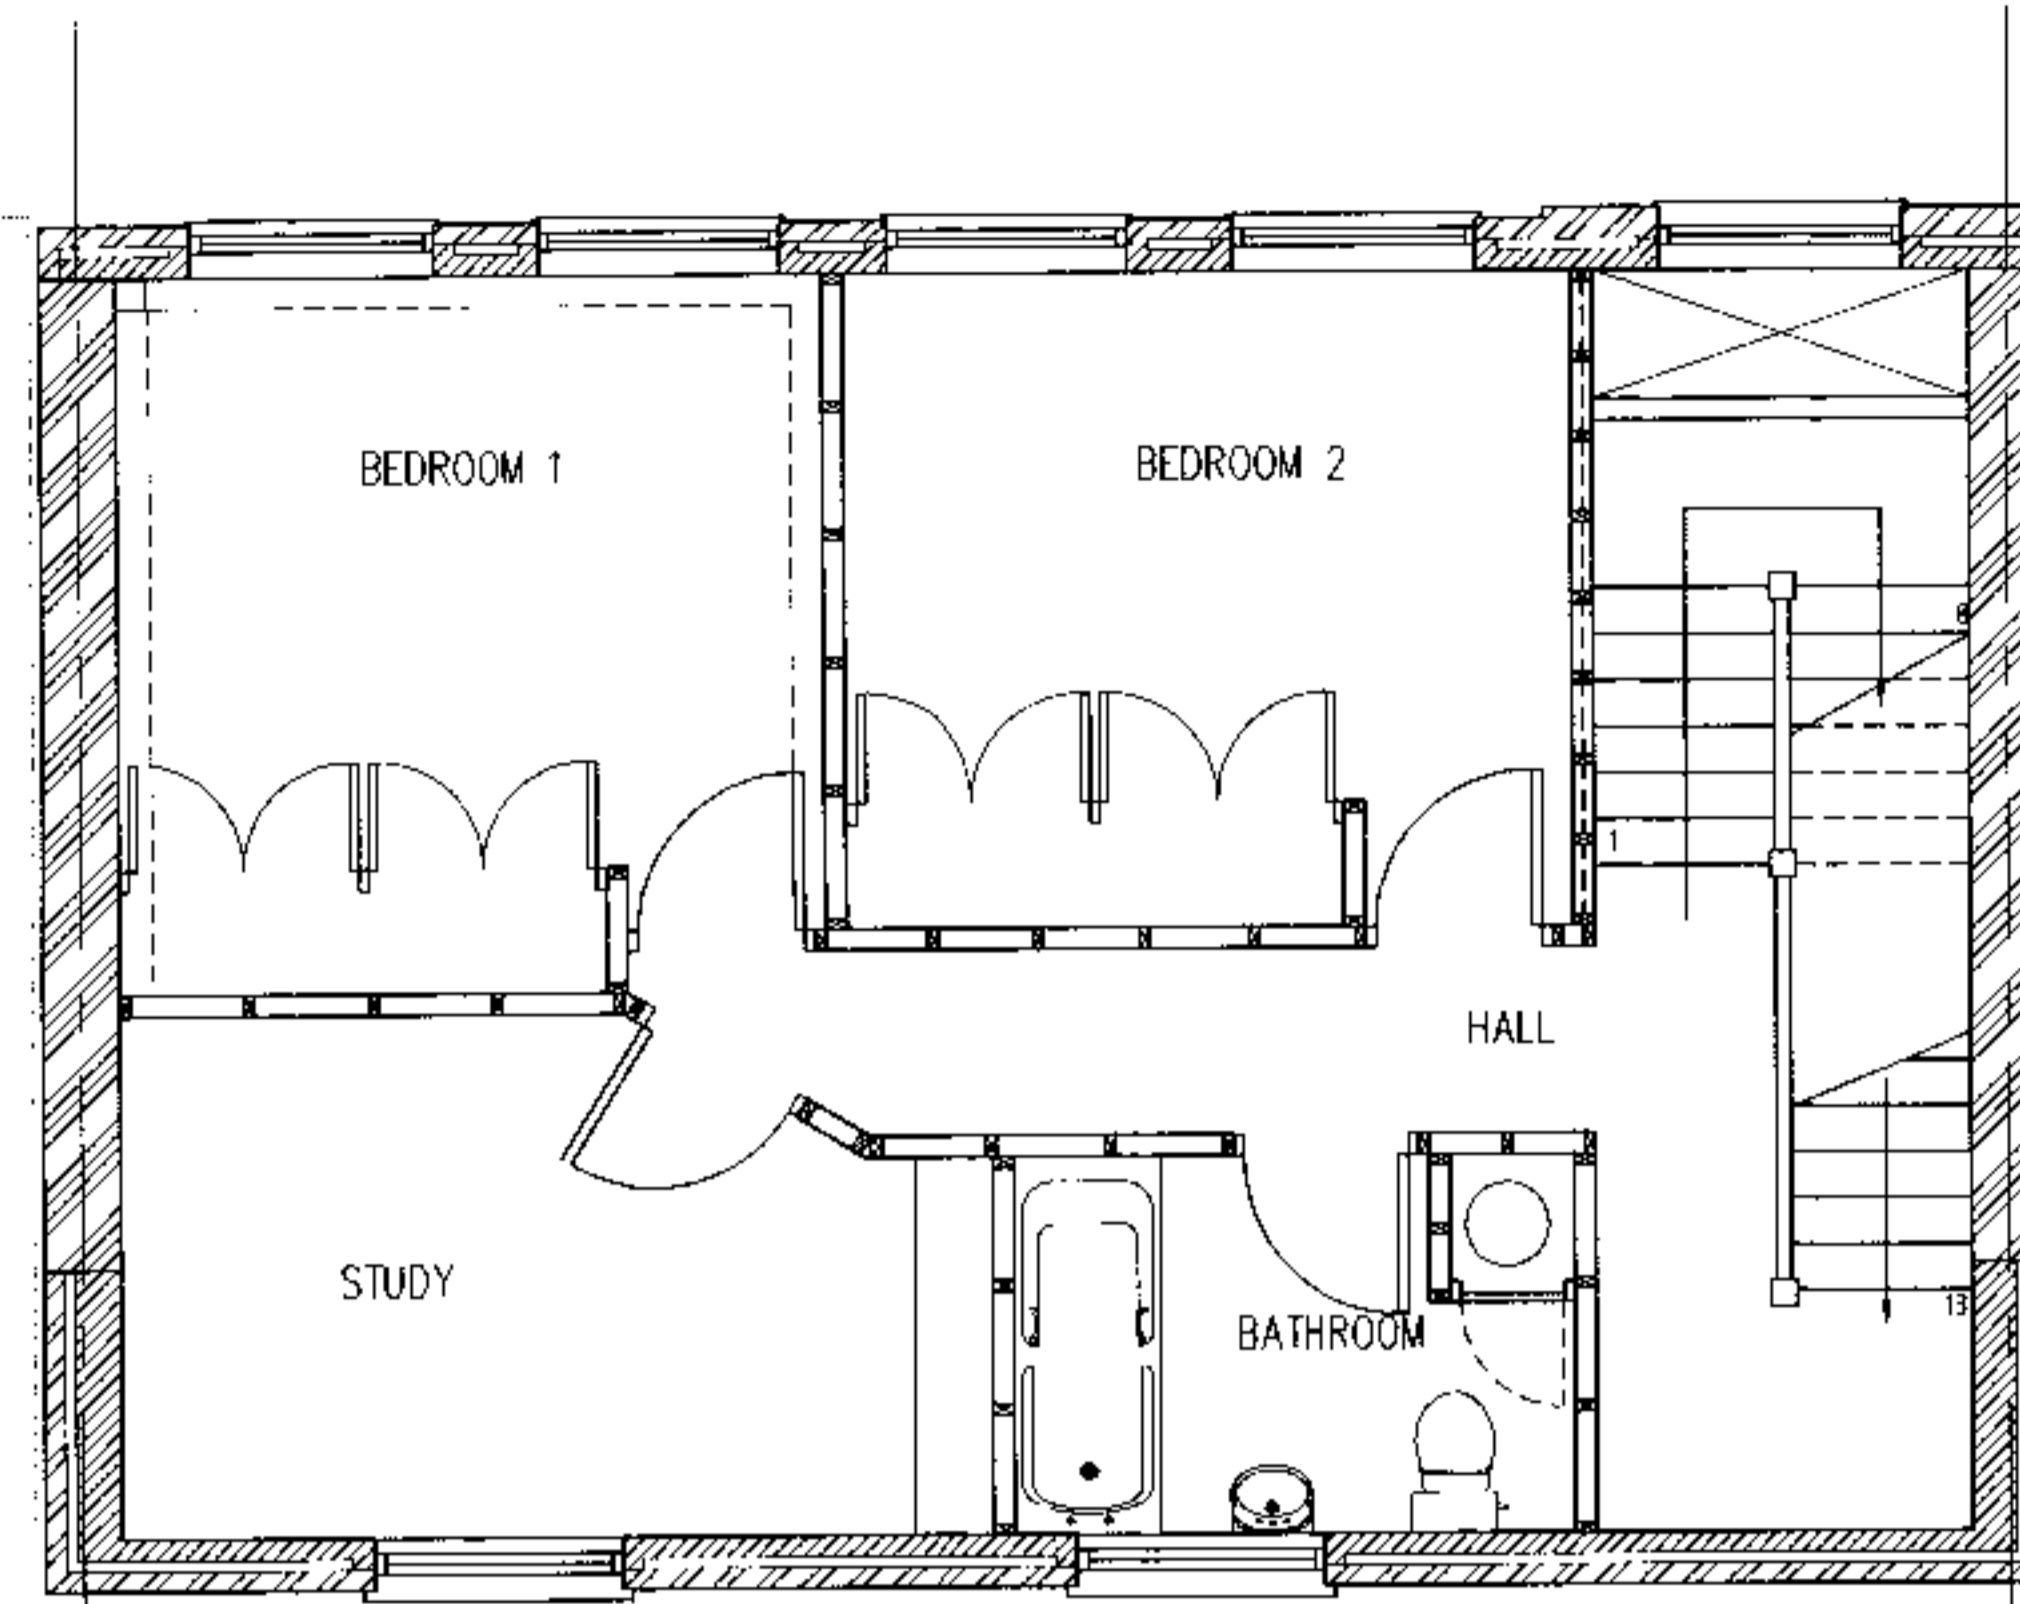


APPROVED FIRST FLOOR PLAN

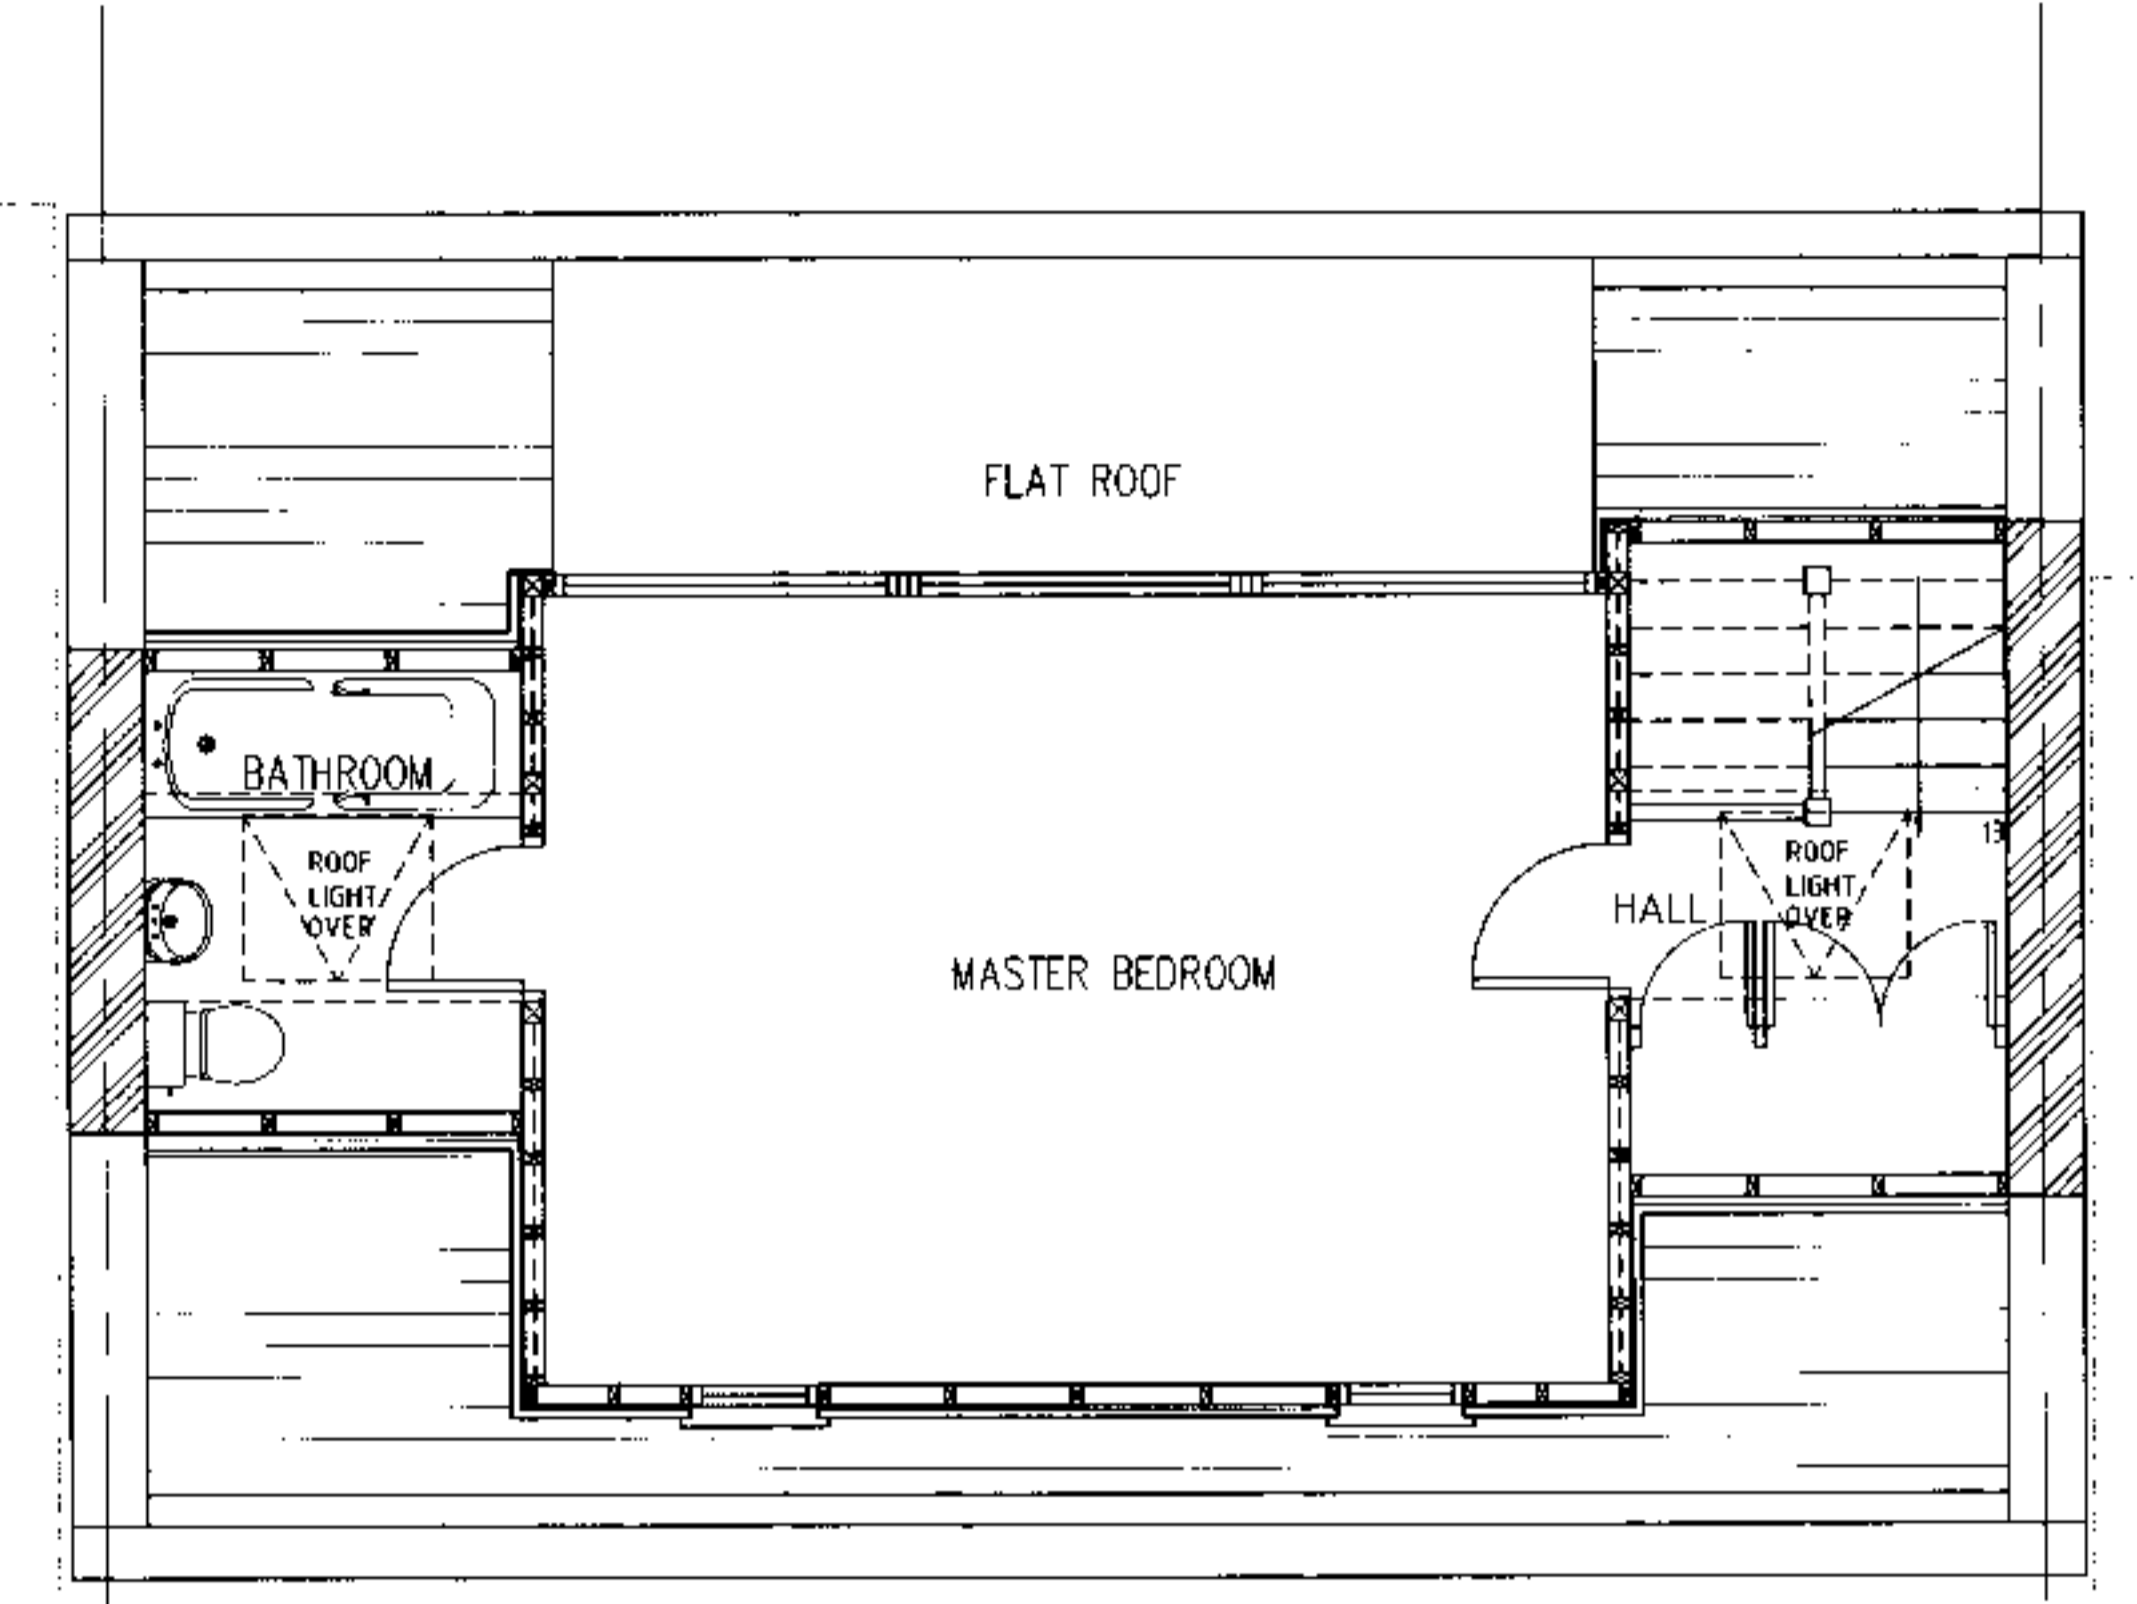


APPROVED SECOND FLOOR PLAN

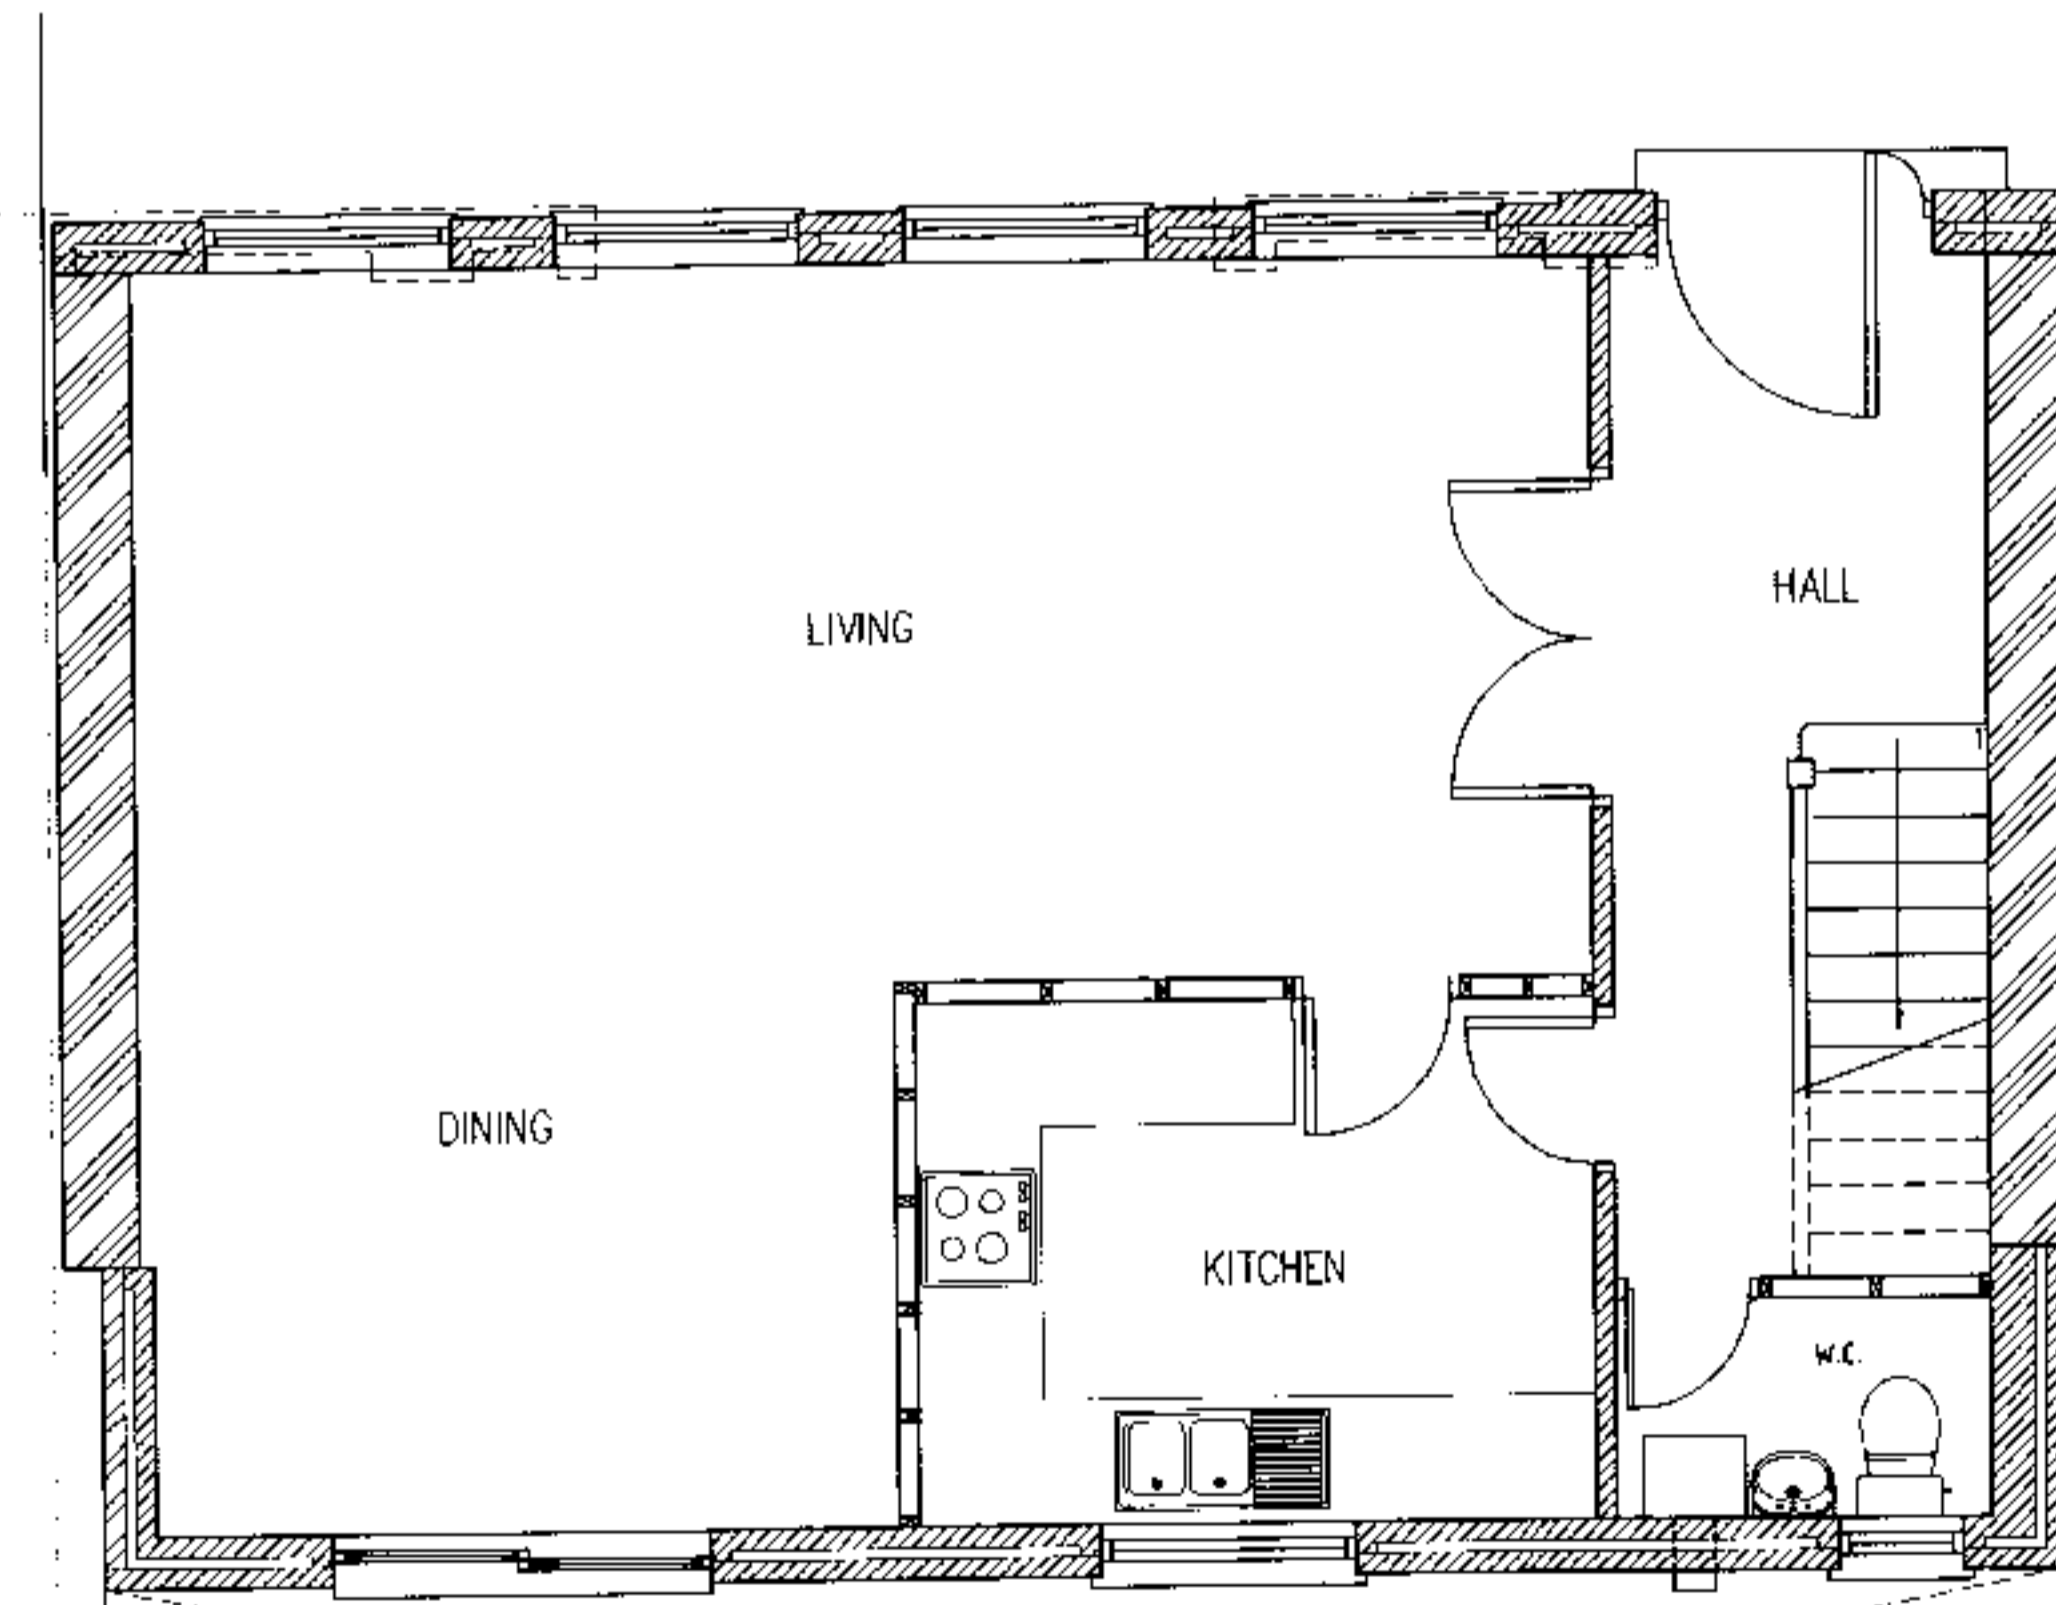

PROPOSED GROUND FLOOR PLAN

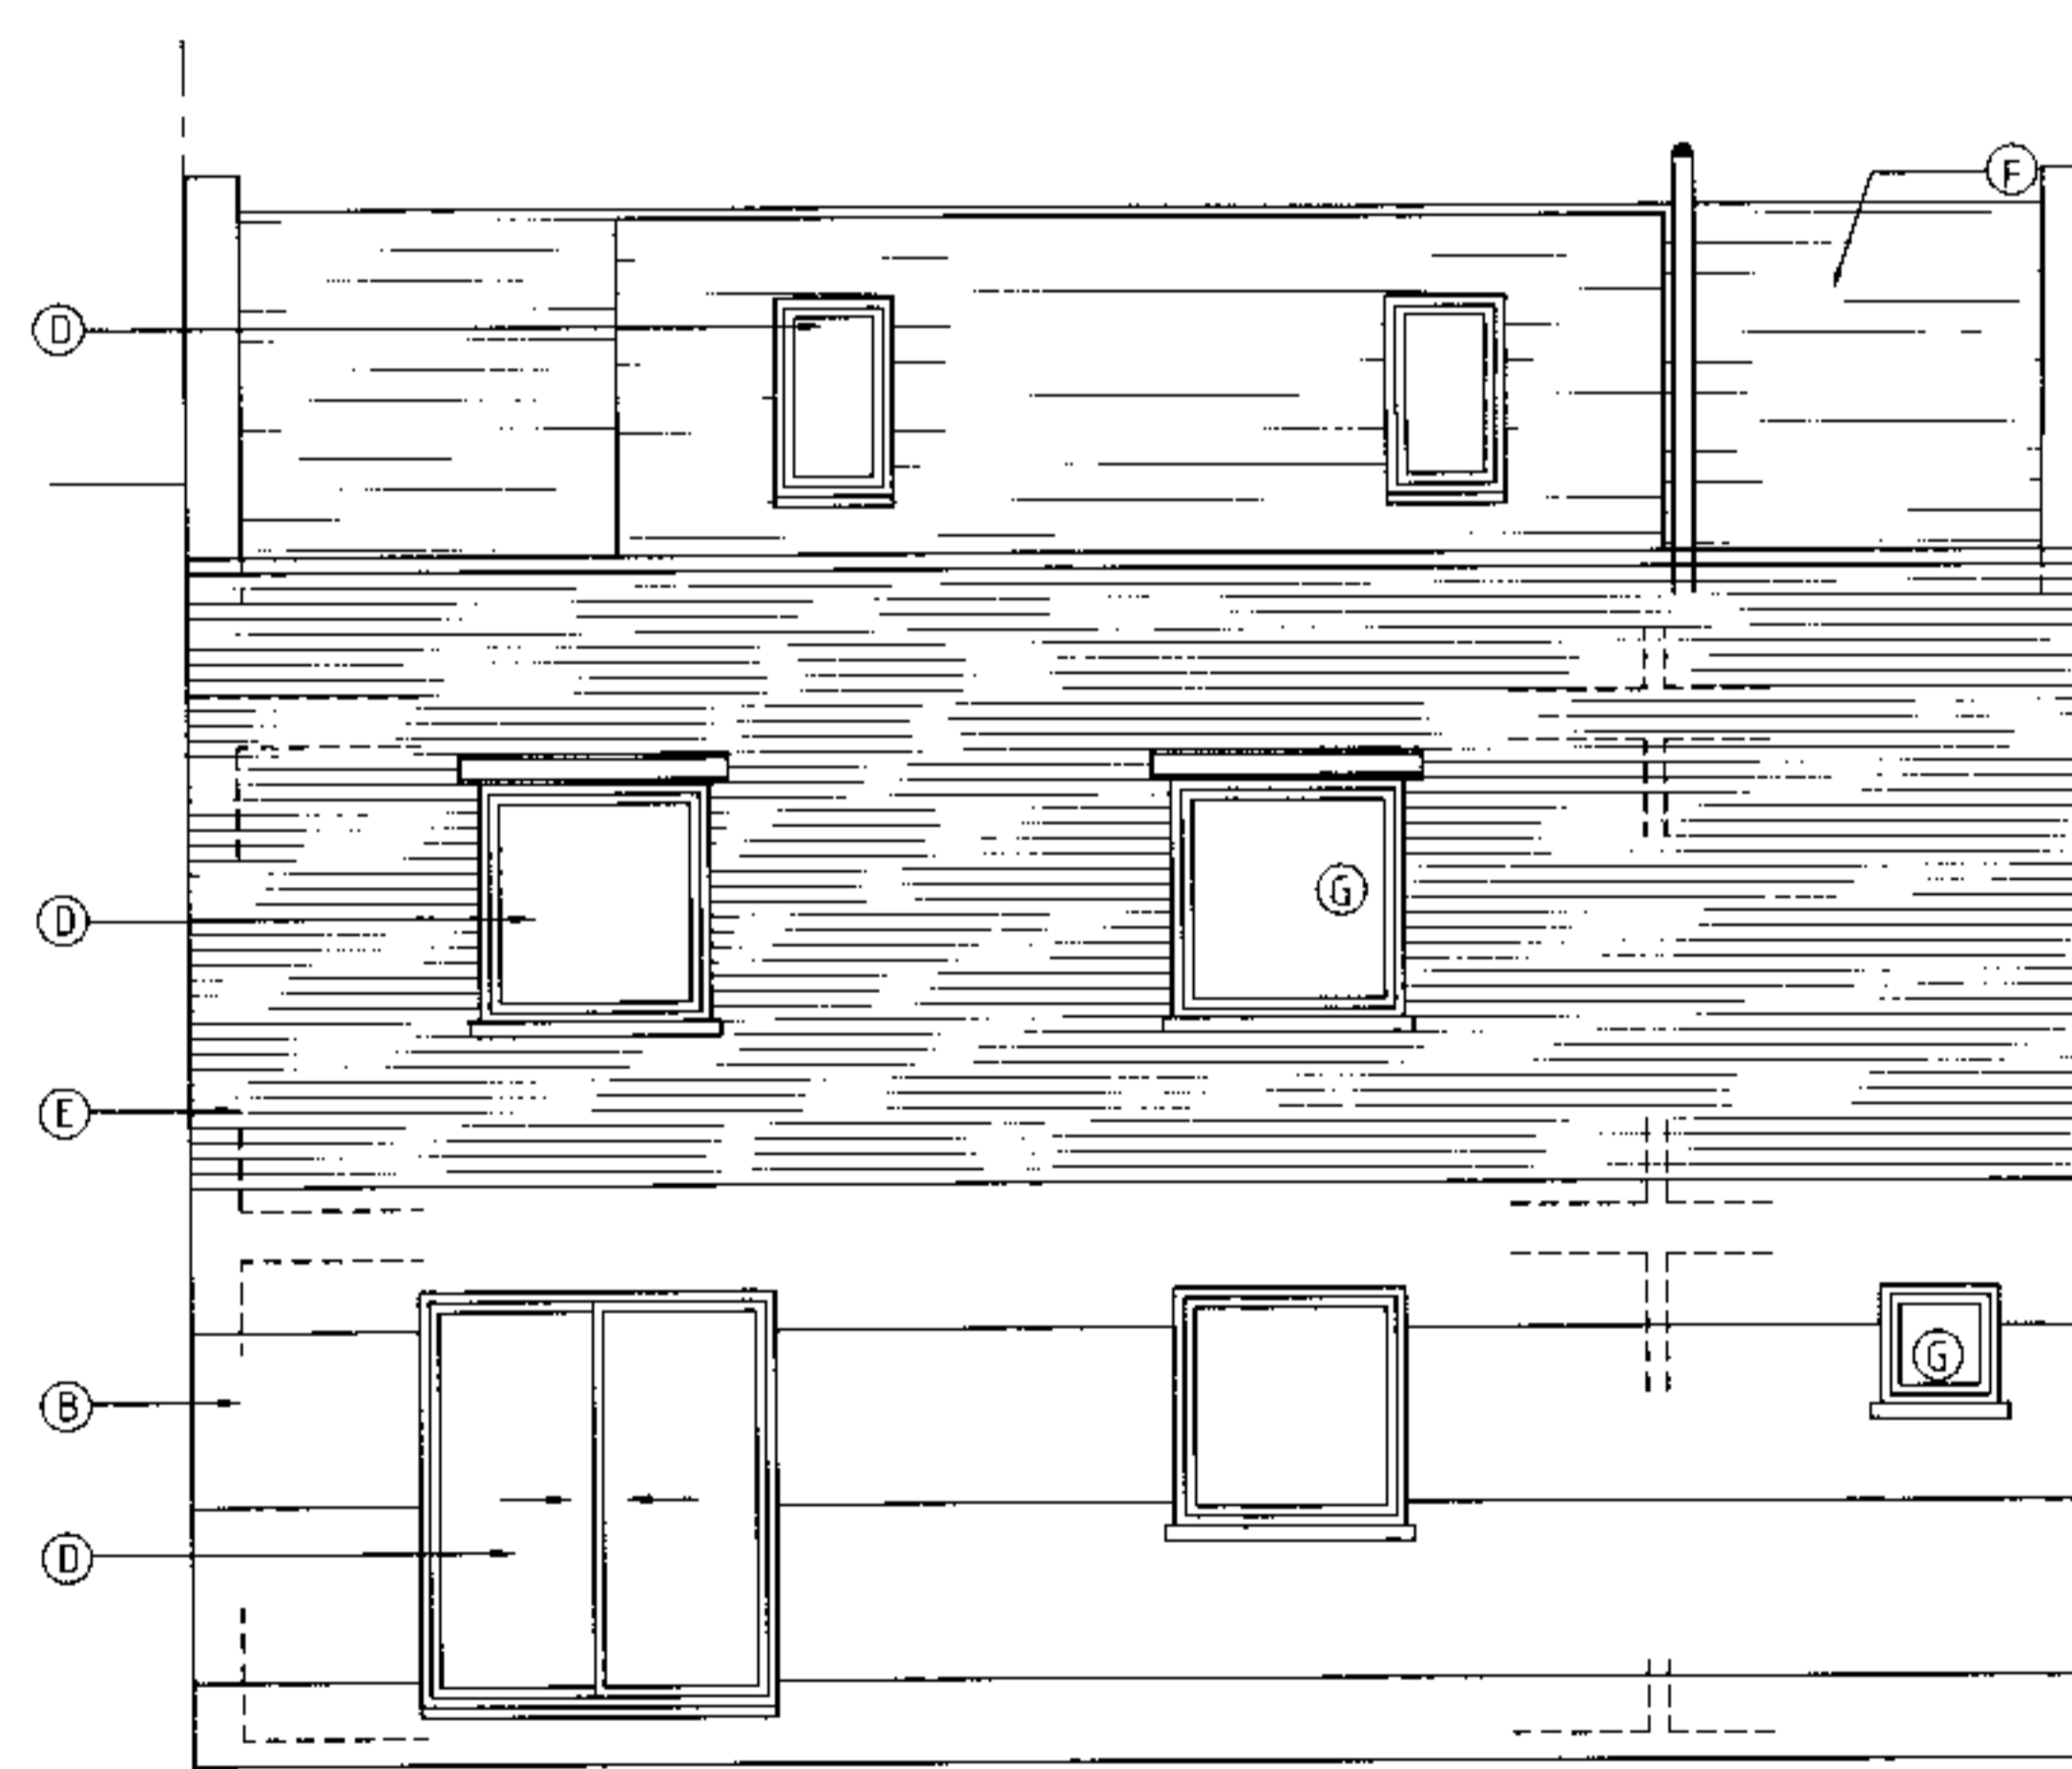

PROPOSED REAR ELEVATION

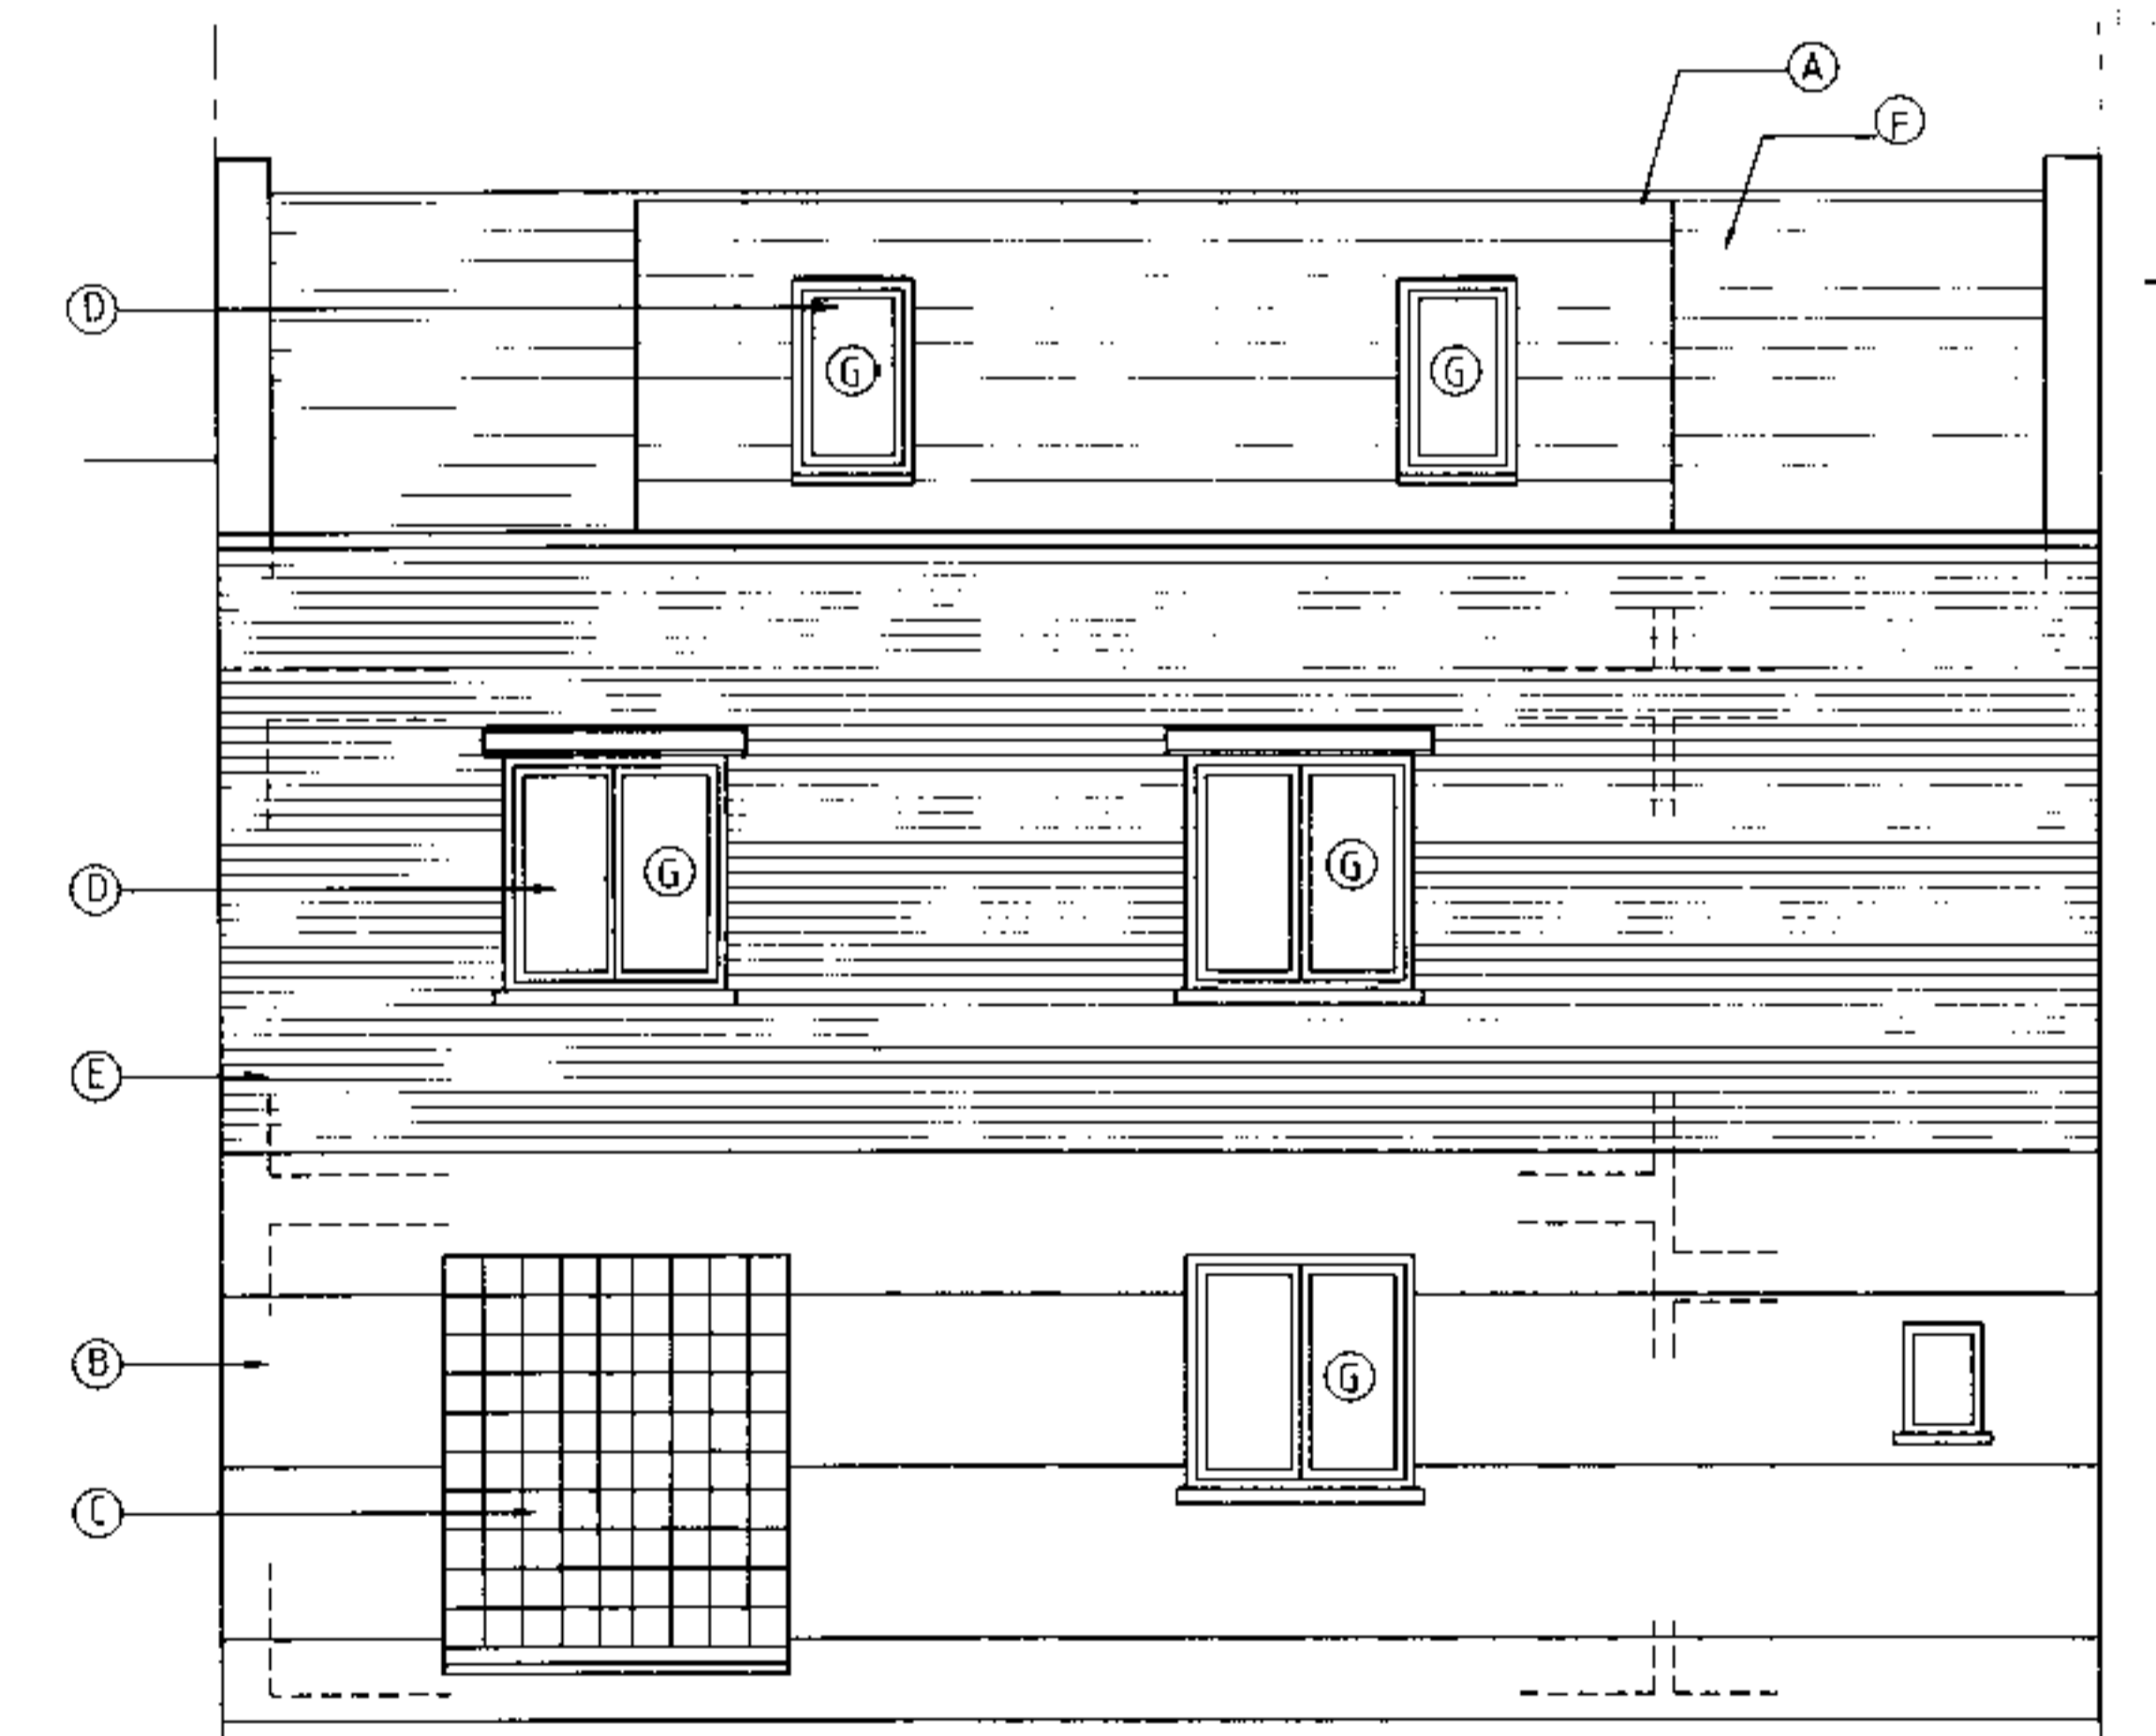

APPROVED REAR ELEVATION

Notes:
All dimensions must be checked on site.
Inform Papaliozou Architects of any discrepancies prior to construction.
This drawing and any details therein remain the copyright of Papaliozou Architects.

- KEY**
- A. DORMER WITH FLAT ROOF
 - B. RENDER
 - C. GLASS BLOCKS
 - D. ALUMINIUM WINDOW/DOORS
 - E. YELLOW WIRE CUT BRICKS TO BE APPROVED
 - F. NATURAL SLATES

APPROVED DRAWINGS RELATE TO APPLICATION DATED JAN 1998 AND APPROVED BY THE PLANNING INSPECTORATE ON 20 NOV 1998.
APPLICATION NOS : PE980063 AND CE980064

Revisions



137A Tottenham Lane, Crouch End
London N8 9BJ

Project Title
**39 CAMDEN MEWS
CAMDEN
LONDON NW1**

Drawing Title
WORK TO REAR ELEVATION

Scale Date File
dwg/papa/camdenmews

PEX0000168