



LOCATION PLAN
Scale 1:2500

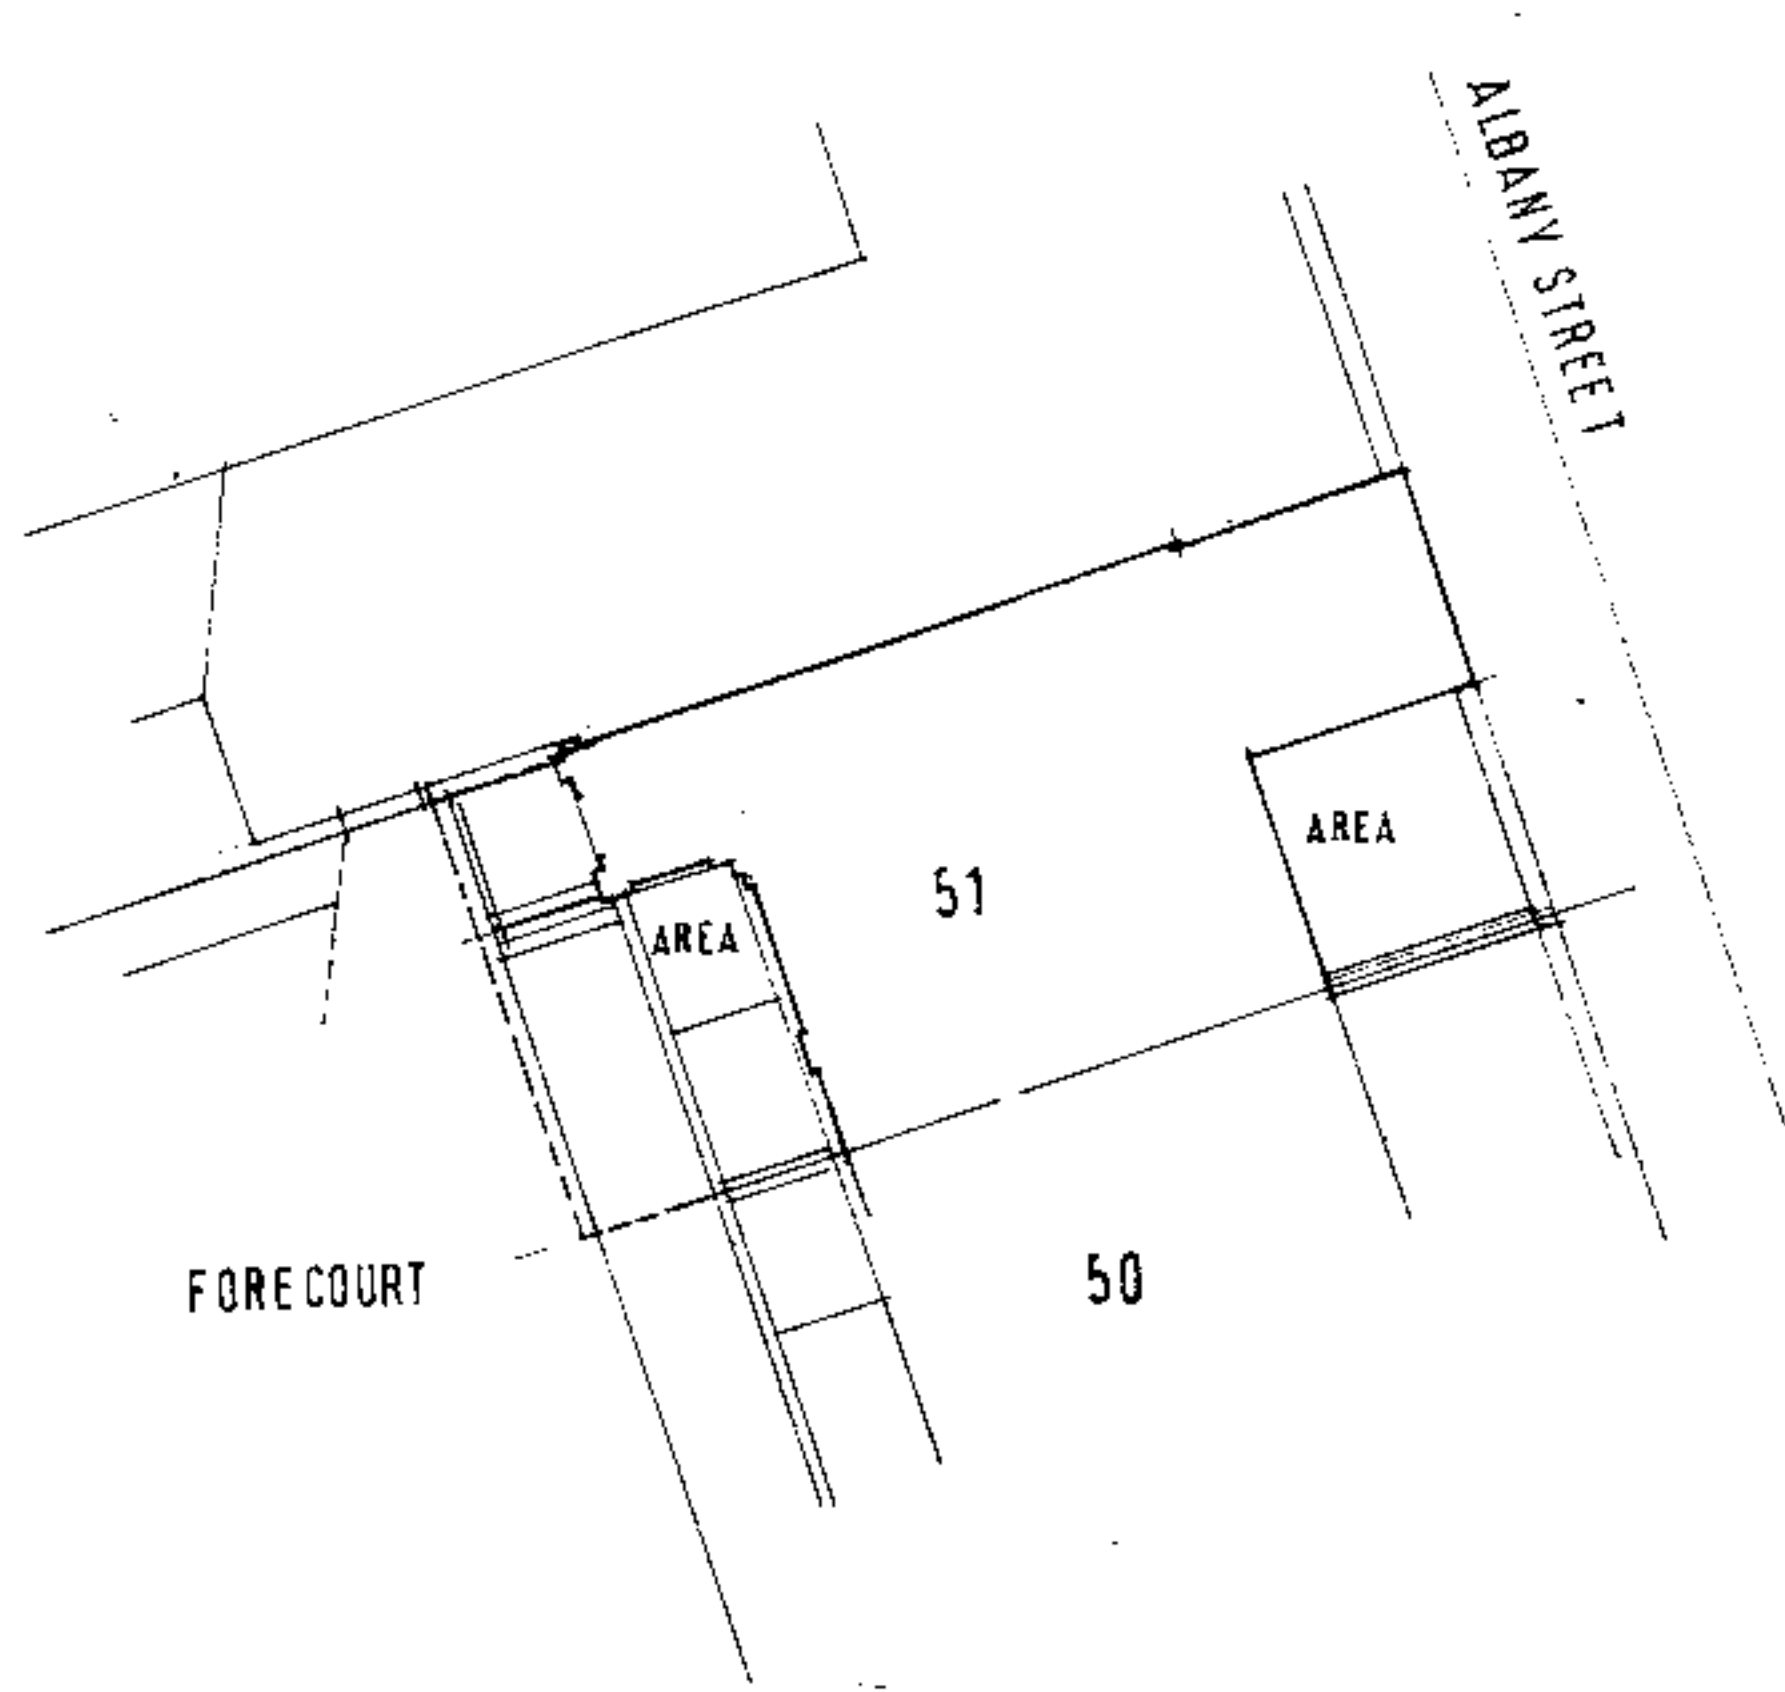

SITE PLAN
Scale 1:200

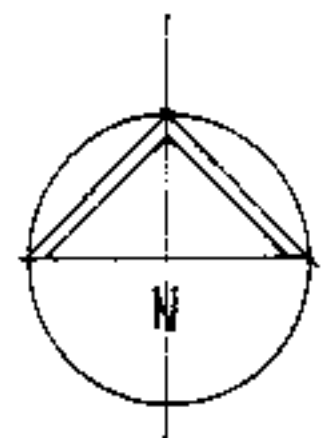

J Berk esq. 51 Cumberland Terrace London NW1	drawing number 1101 . 08
SITE PLAN AND LOCATION PLAN	scale 1:200 1:2500
	date dec 99
	drawn by

K11141C
PS9905289

The Westwood Partnership
 Chartered Architects Interior Designers
 13-18 Vile 148 Chelsea London SW3 5SR
 Telephone: 071 279 8894 Fax: 071 279 8897