




HARMOOD ST.
EXISTING elevation.

H111/c
P29900860

36 Chalk Farm Road.		EXISTING ELEVATION
SCALE 1:100	DATE Oct 99	EL/H-A

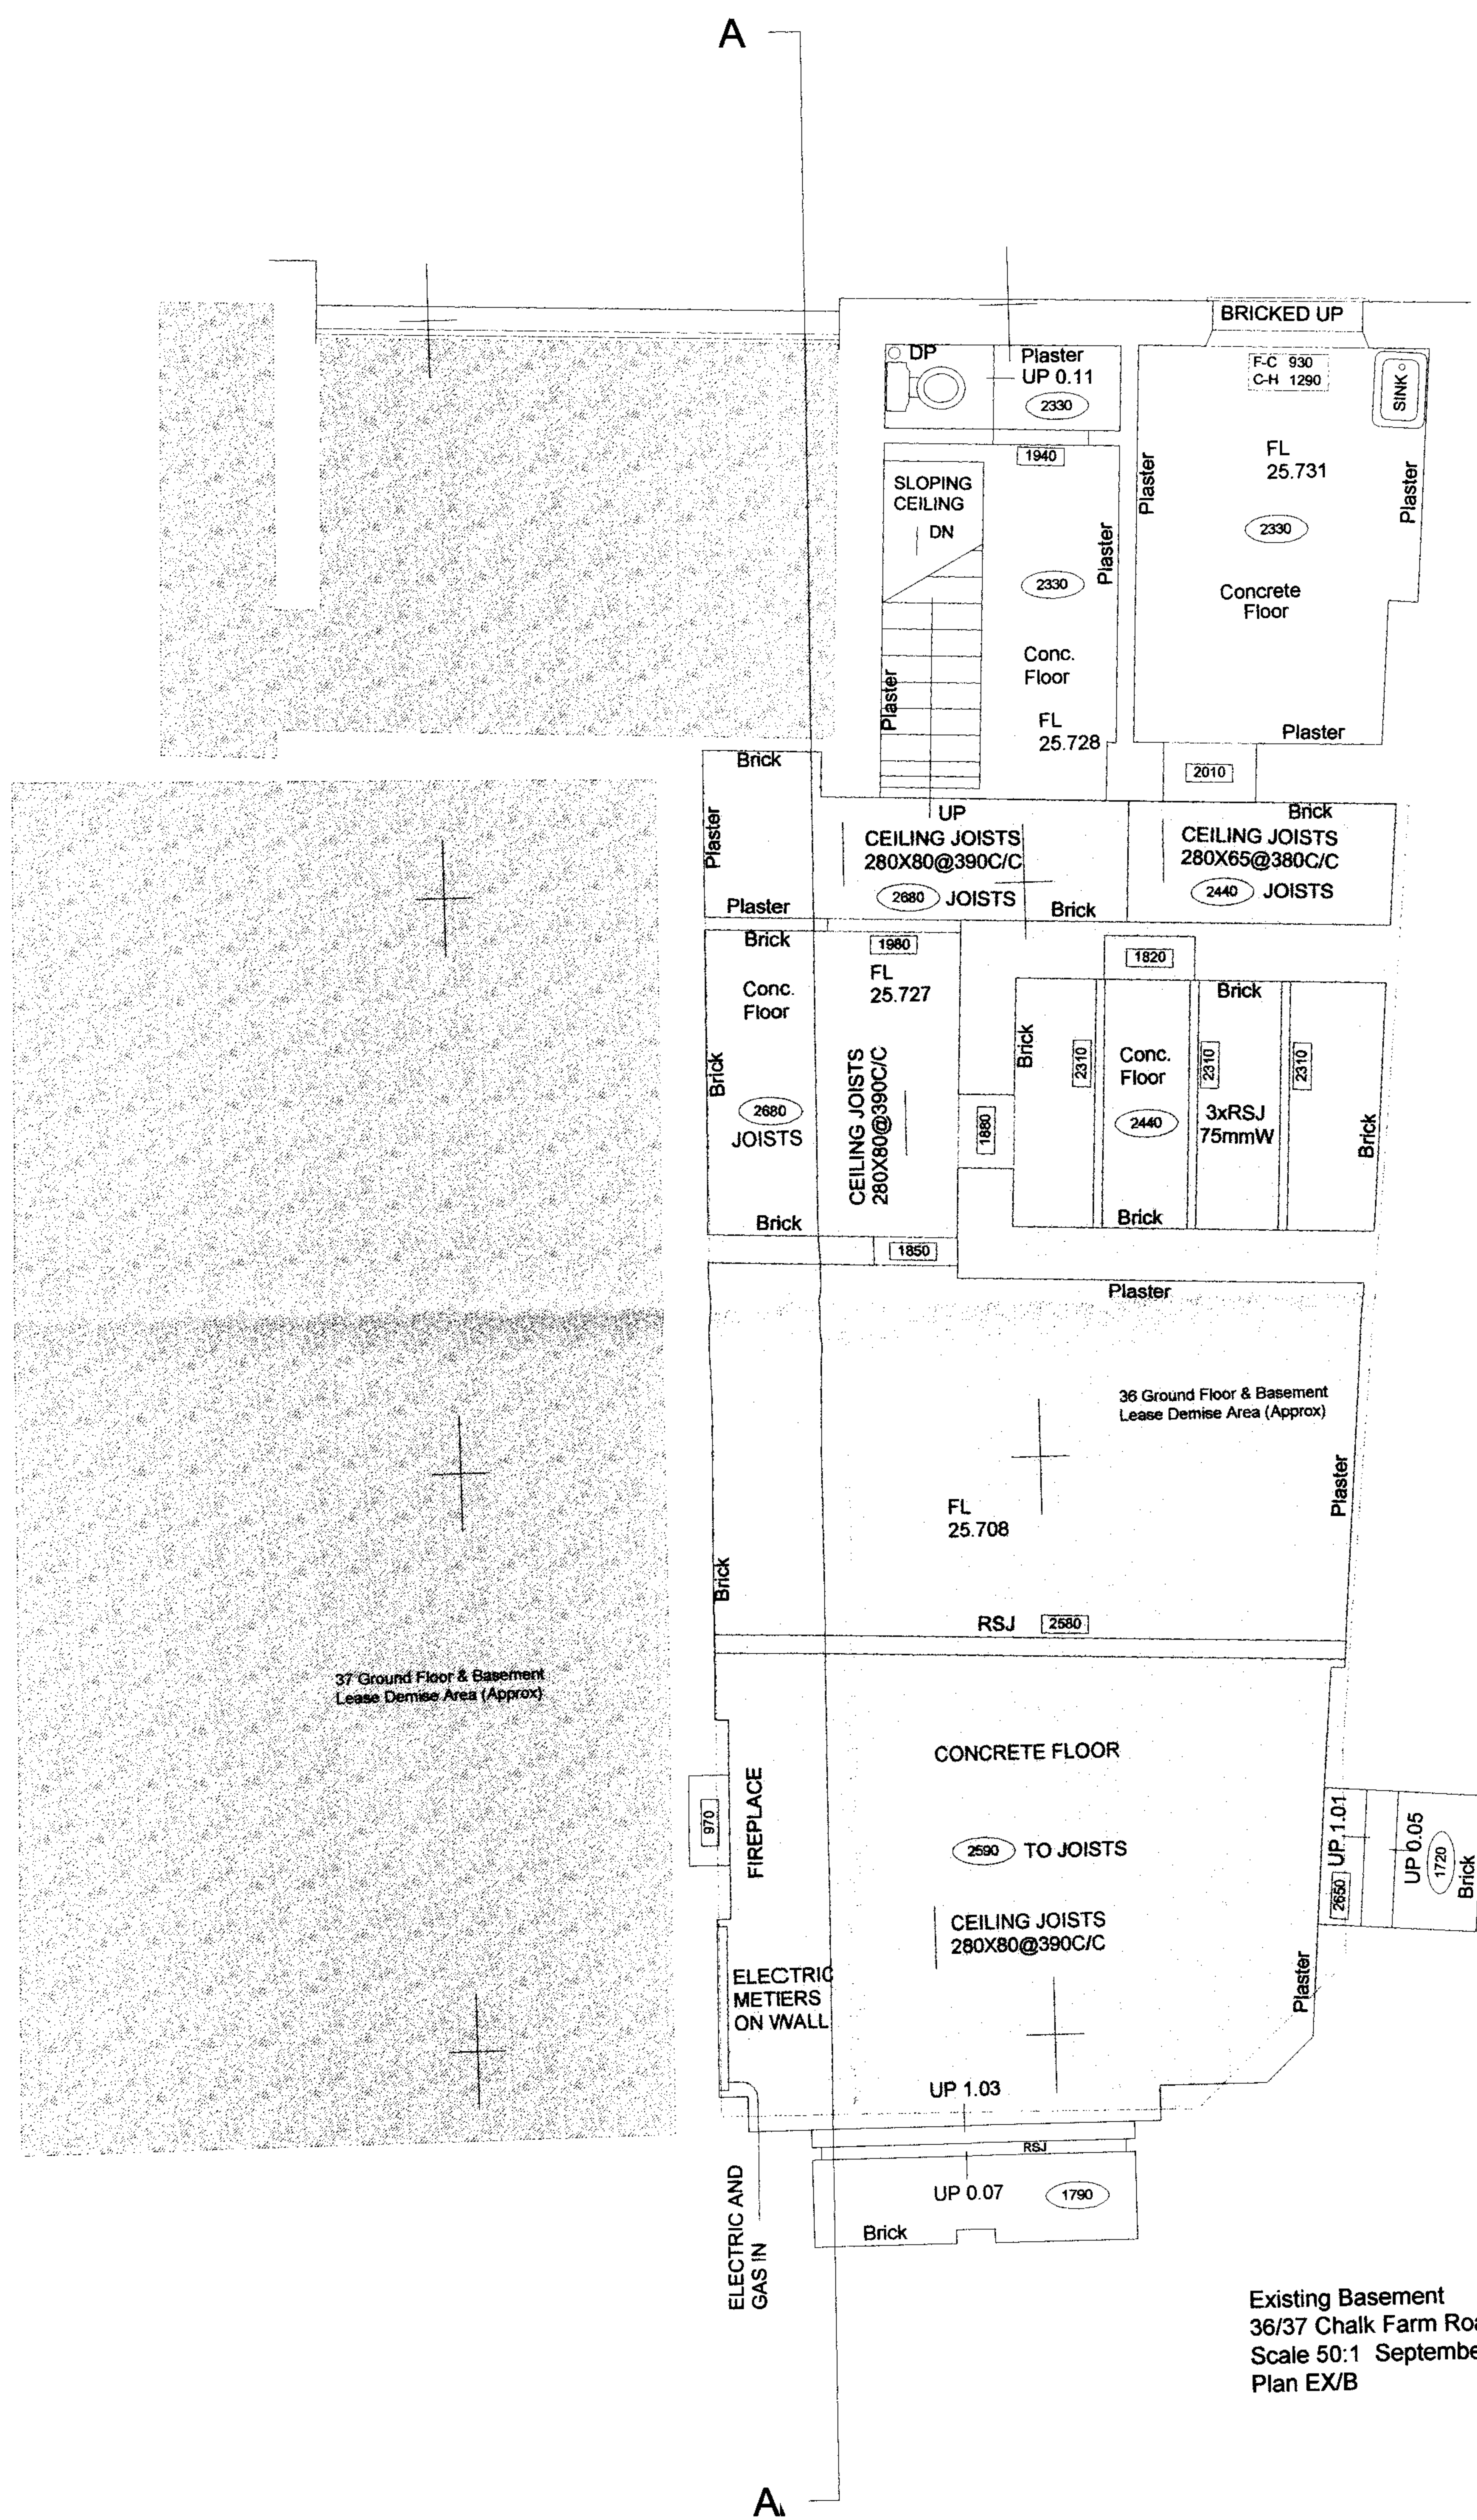


Handwritten: H1111c
P29900860

Existing Basement
36/37 Chalk Farm Road NW1
Scale 50:1 September 1999
Plan EX/B

CONCRETE CAR PARK

A

28.048

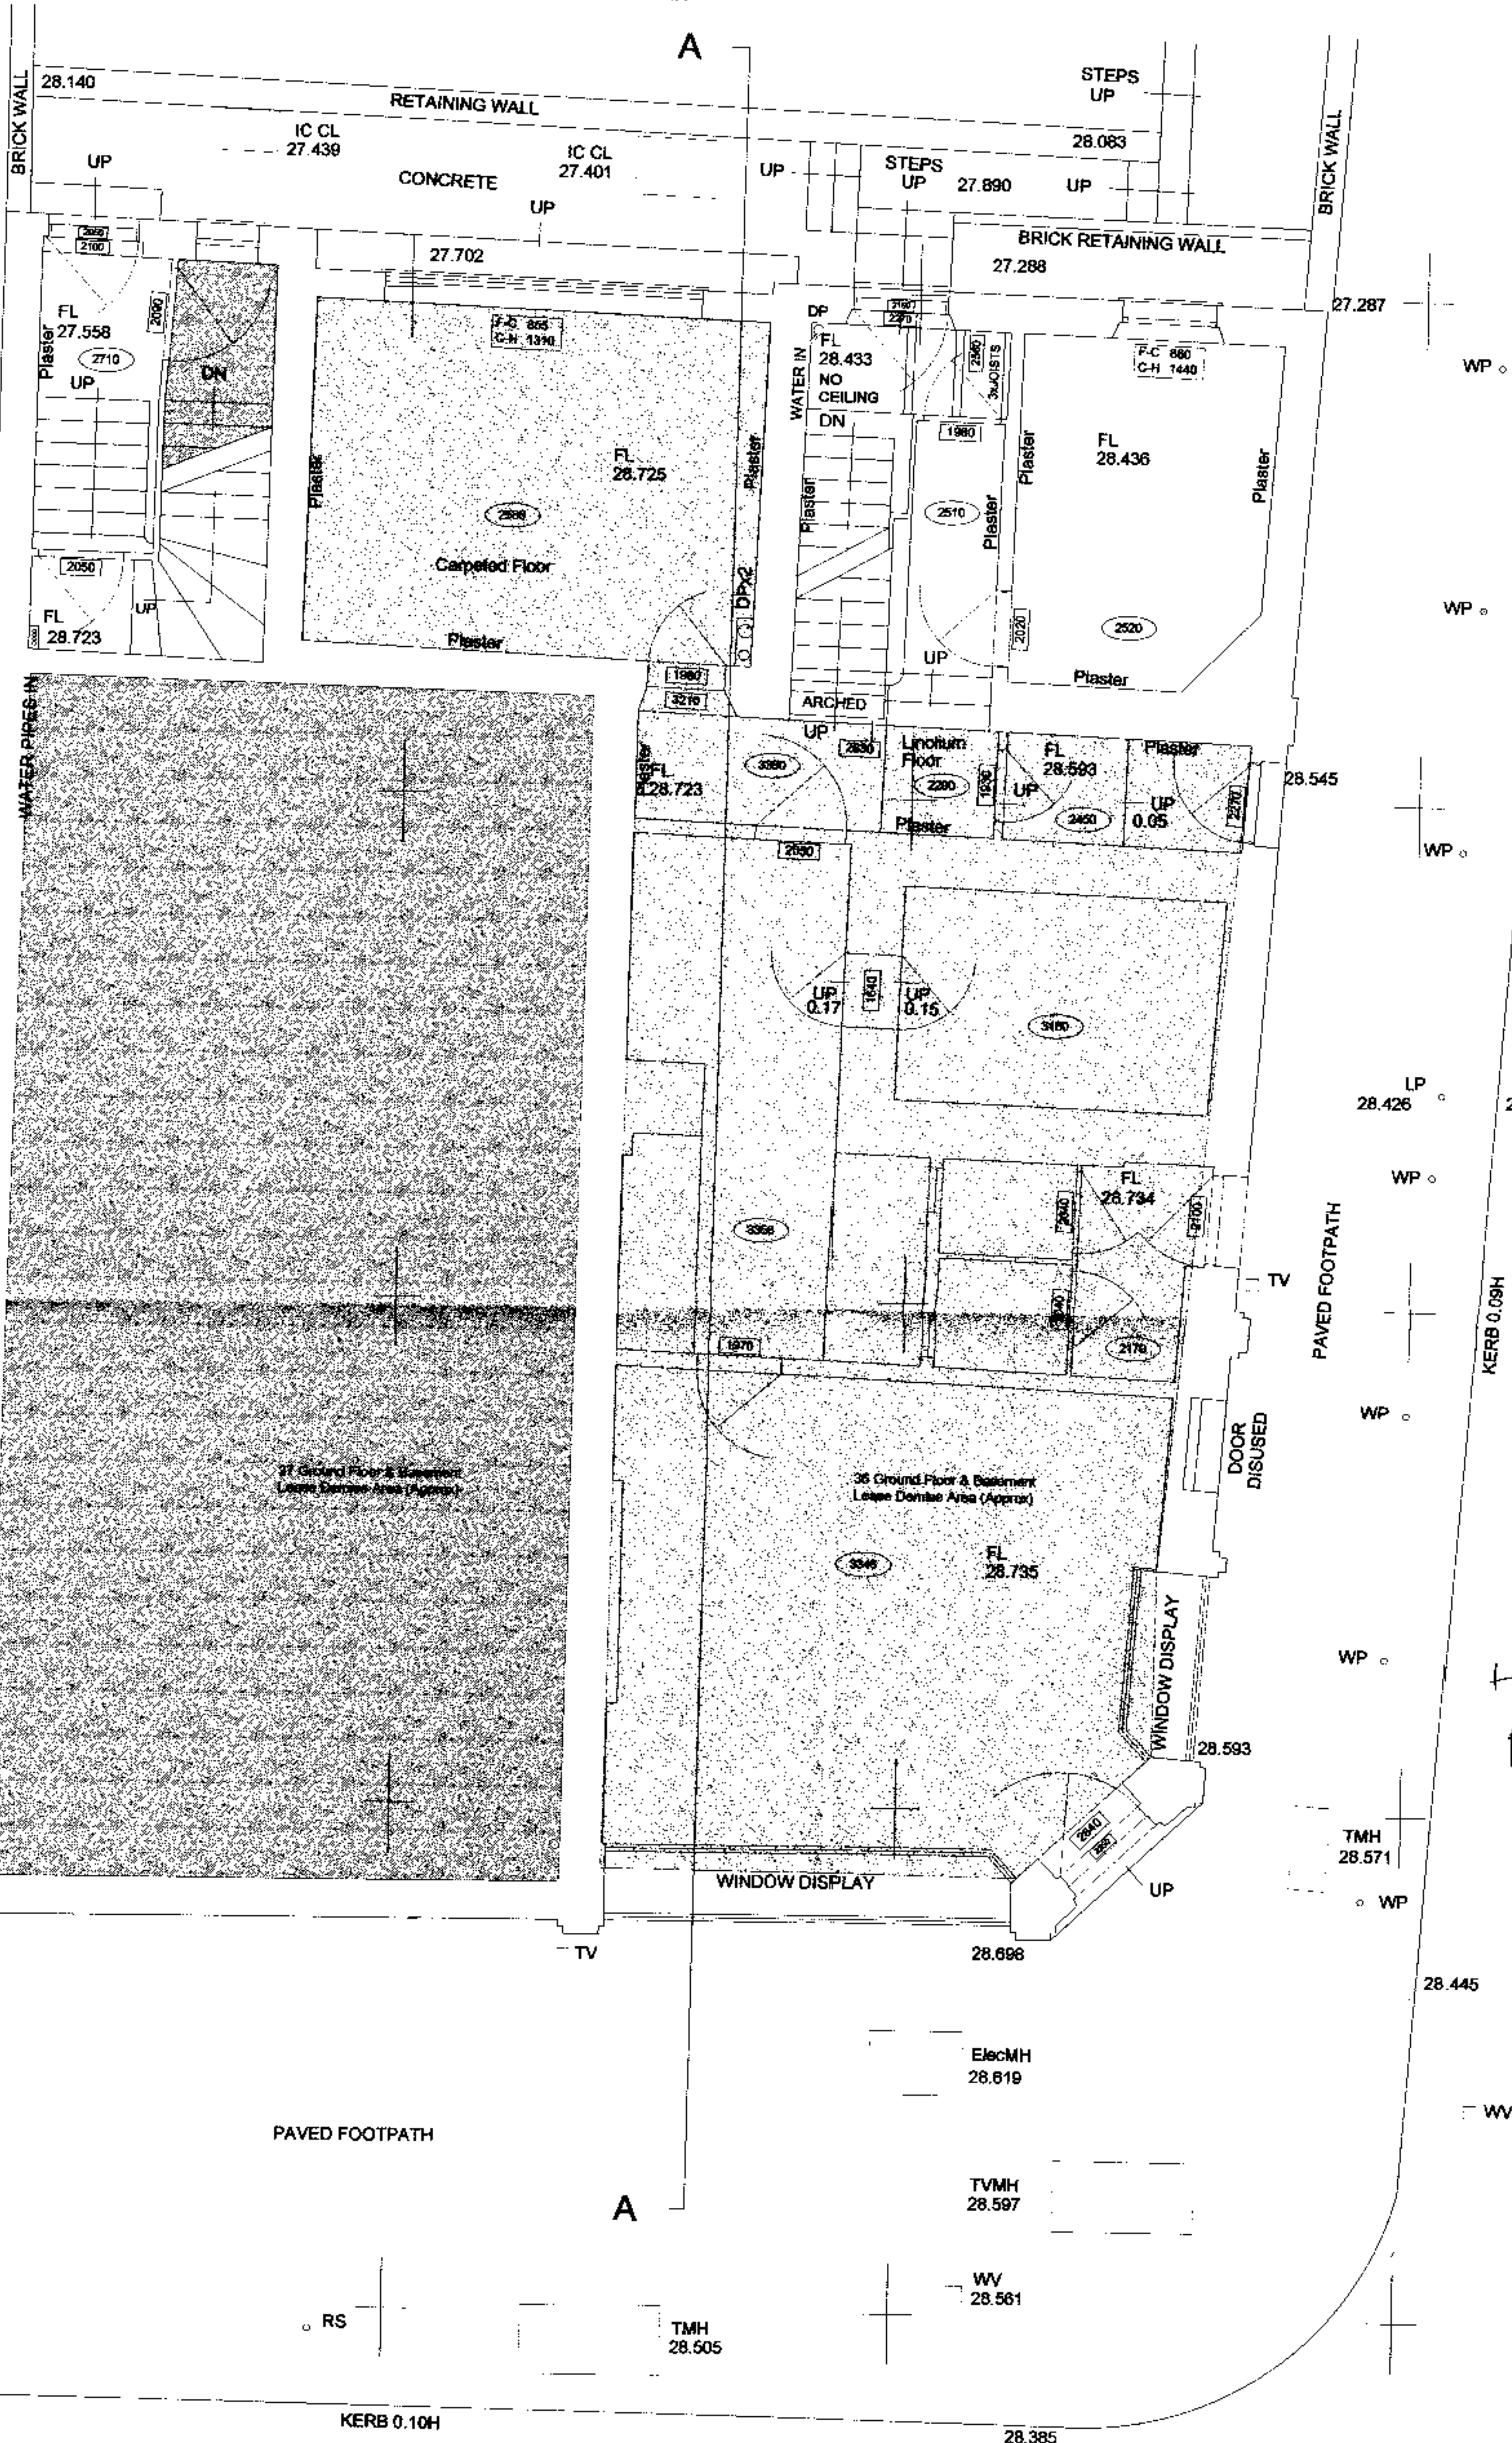

HARWOOD STREET

H111/c
PE9900860

CHALK FARM ROAD

Existing Ground Floor
36/37 Chalk Farm Road NW1
Scale 50:1 September 1999
Plan EX/G

490.000 E

495.000 E

500.000 E

505.000 E


540.000 N

530.000 N

525.000 N

520.000 N


515.000 N

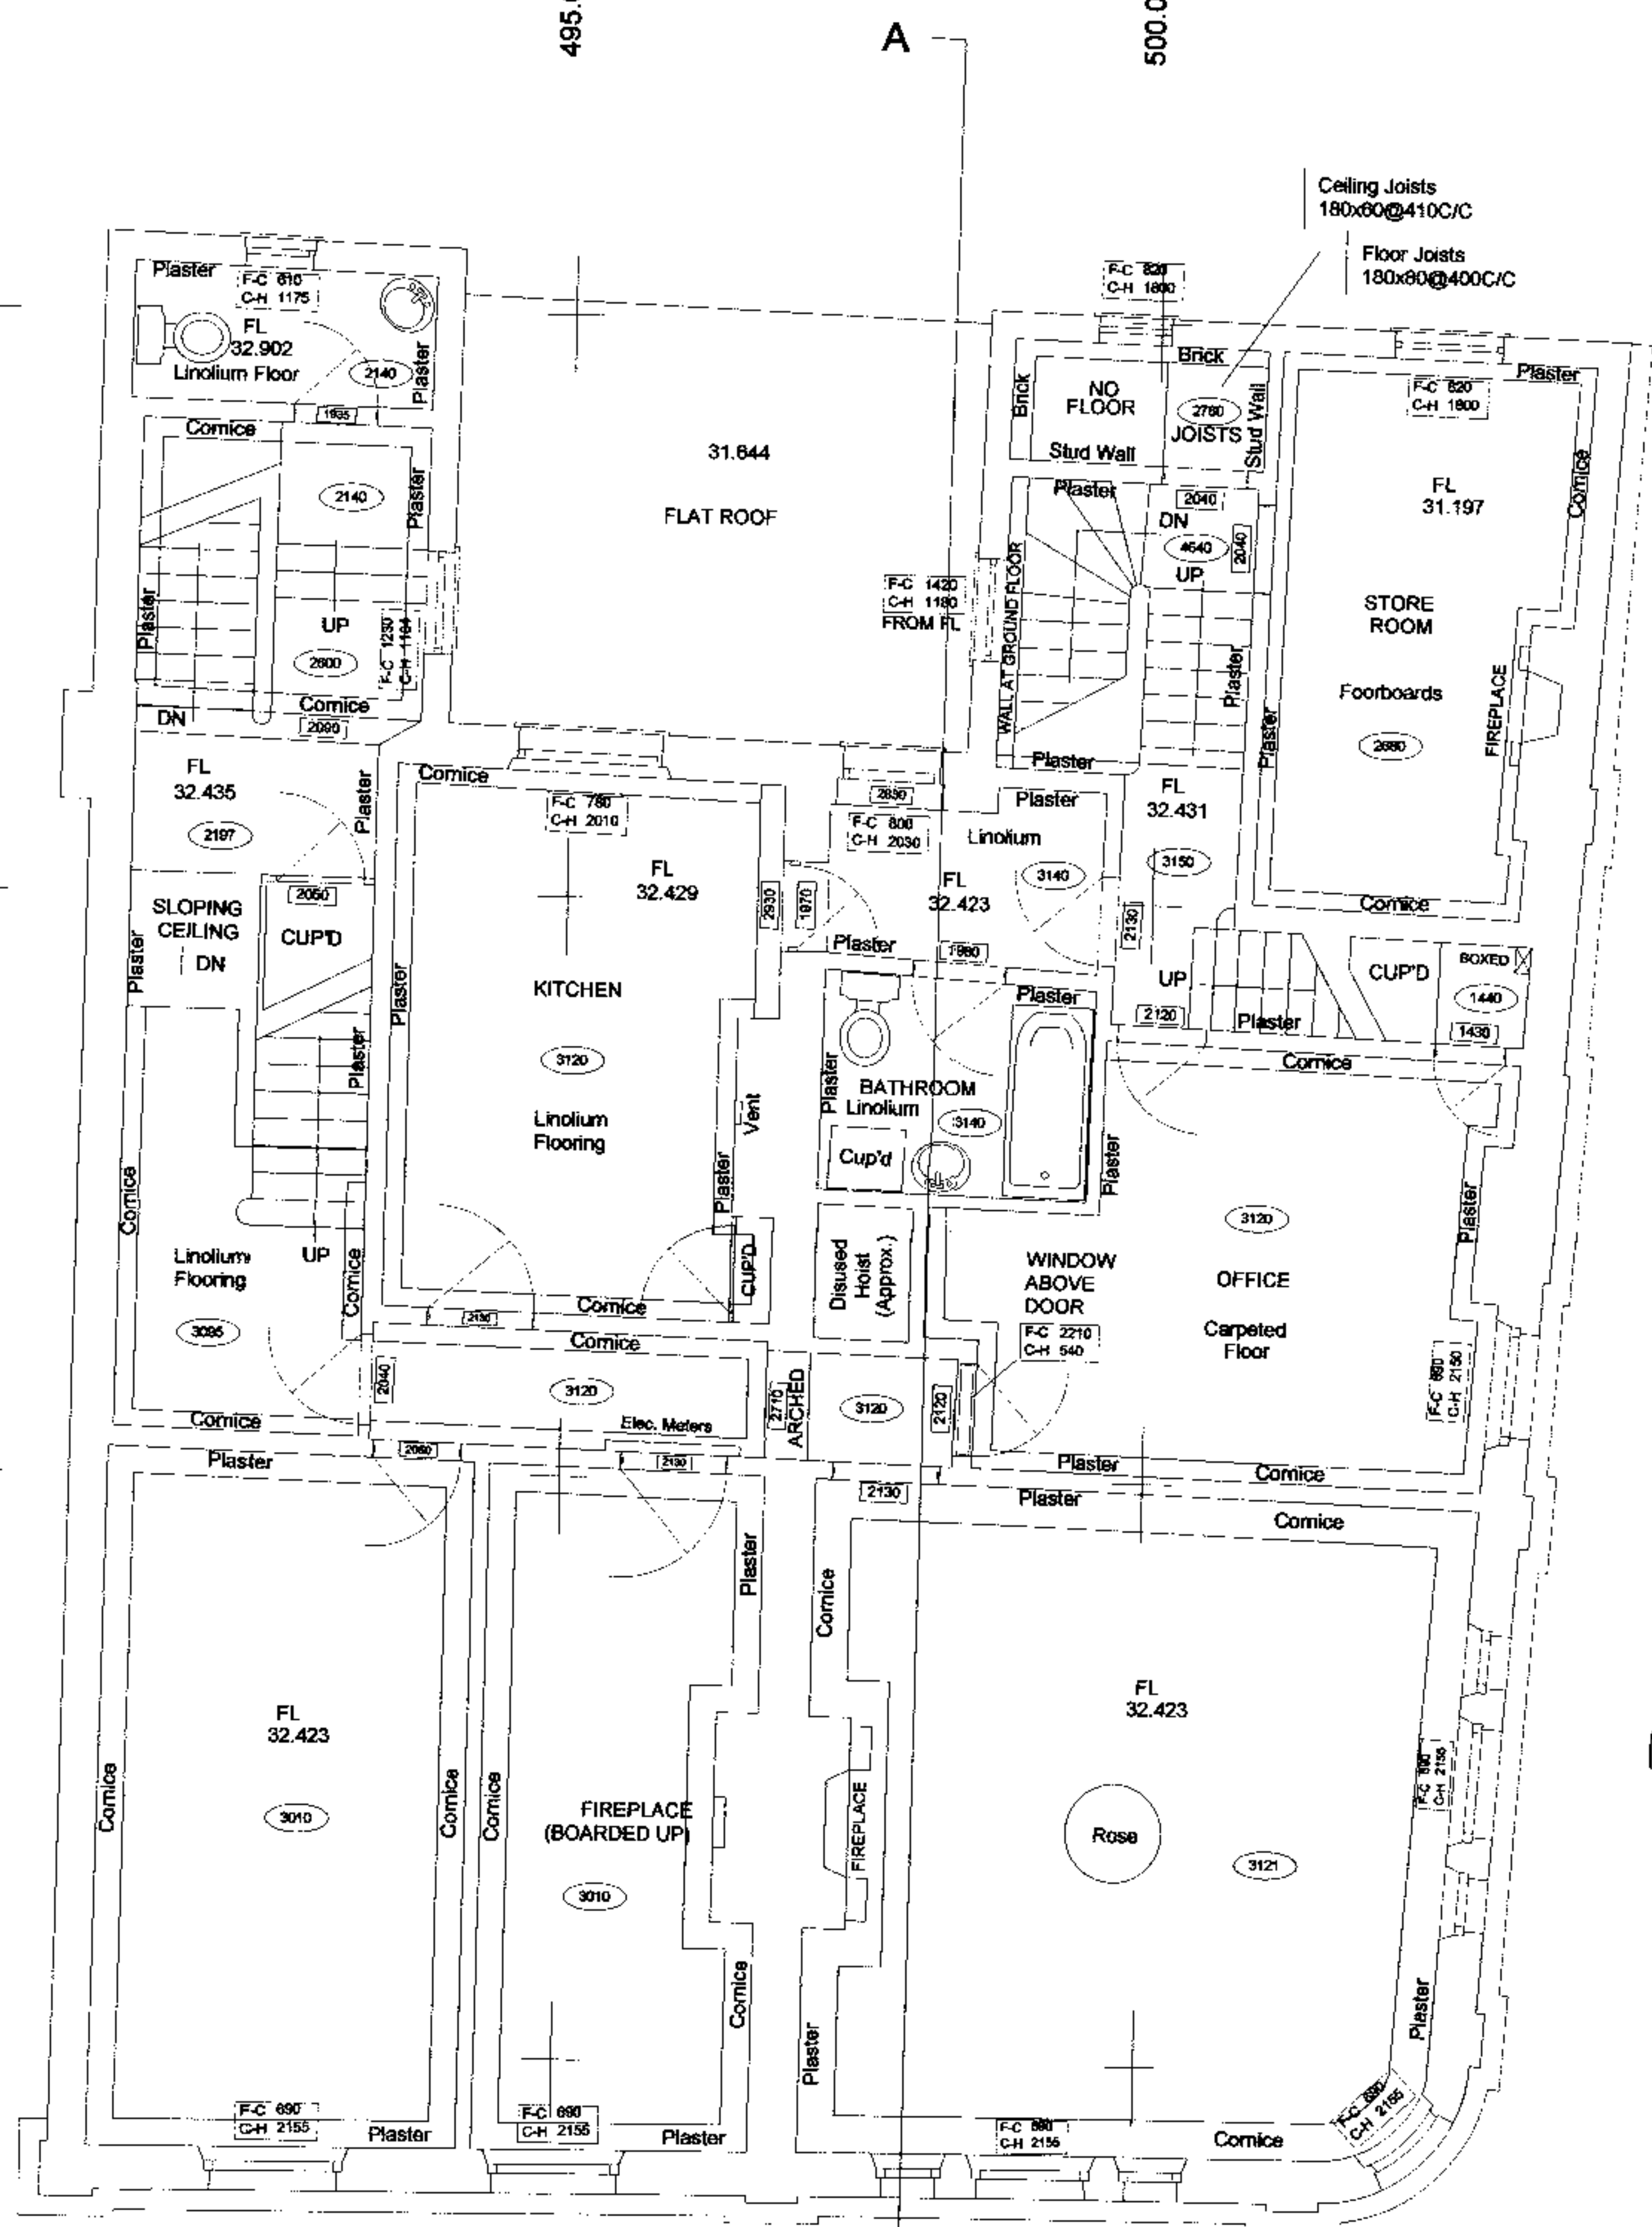



Ceiling Joists
180x80@410C/C
Floor Joists
180x80@400C/C

Hill
PE9900860

Existing 1st Floor
36/37 Chalk Farm Road NW1
Scale 50:1 September 1999
Plan EX/1

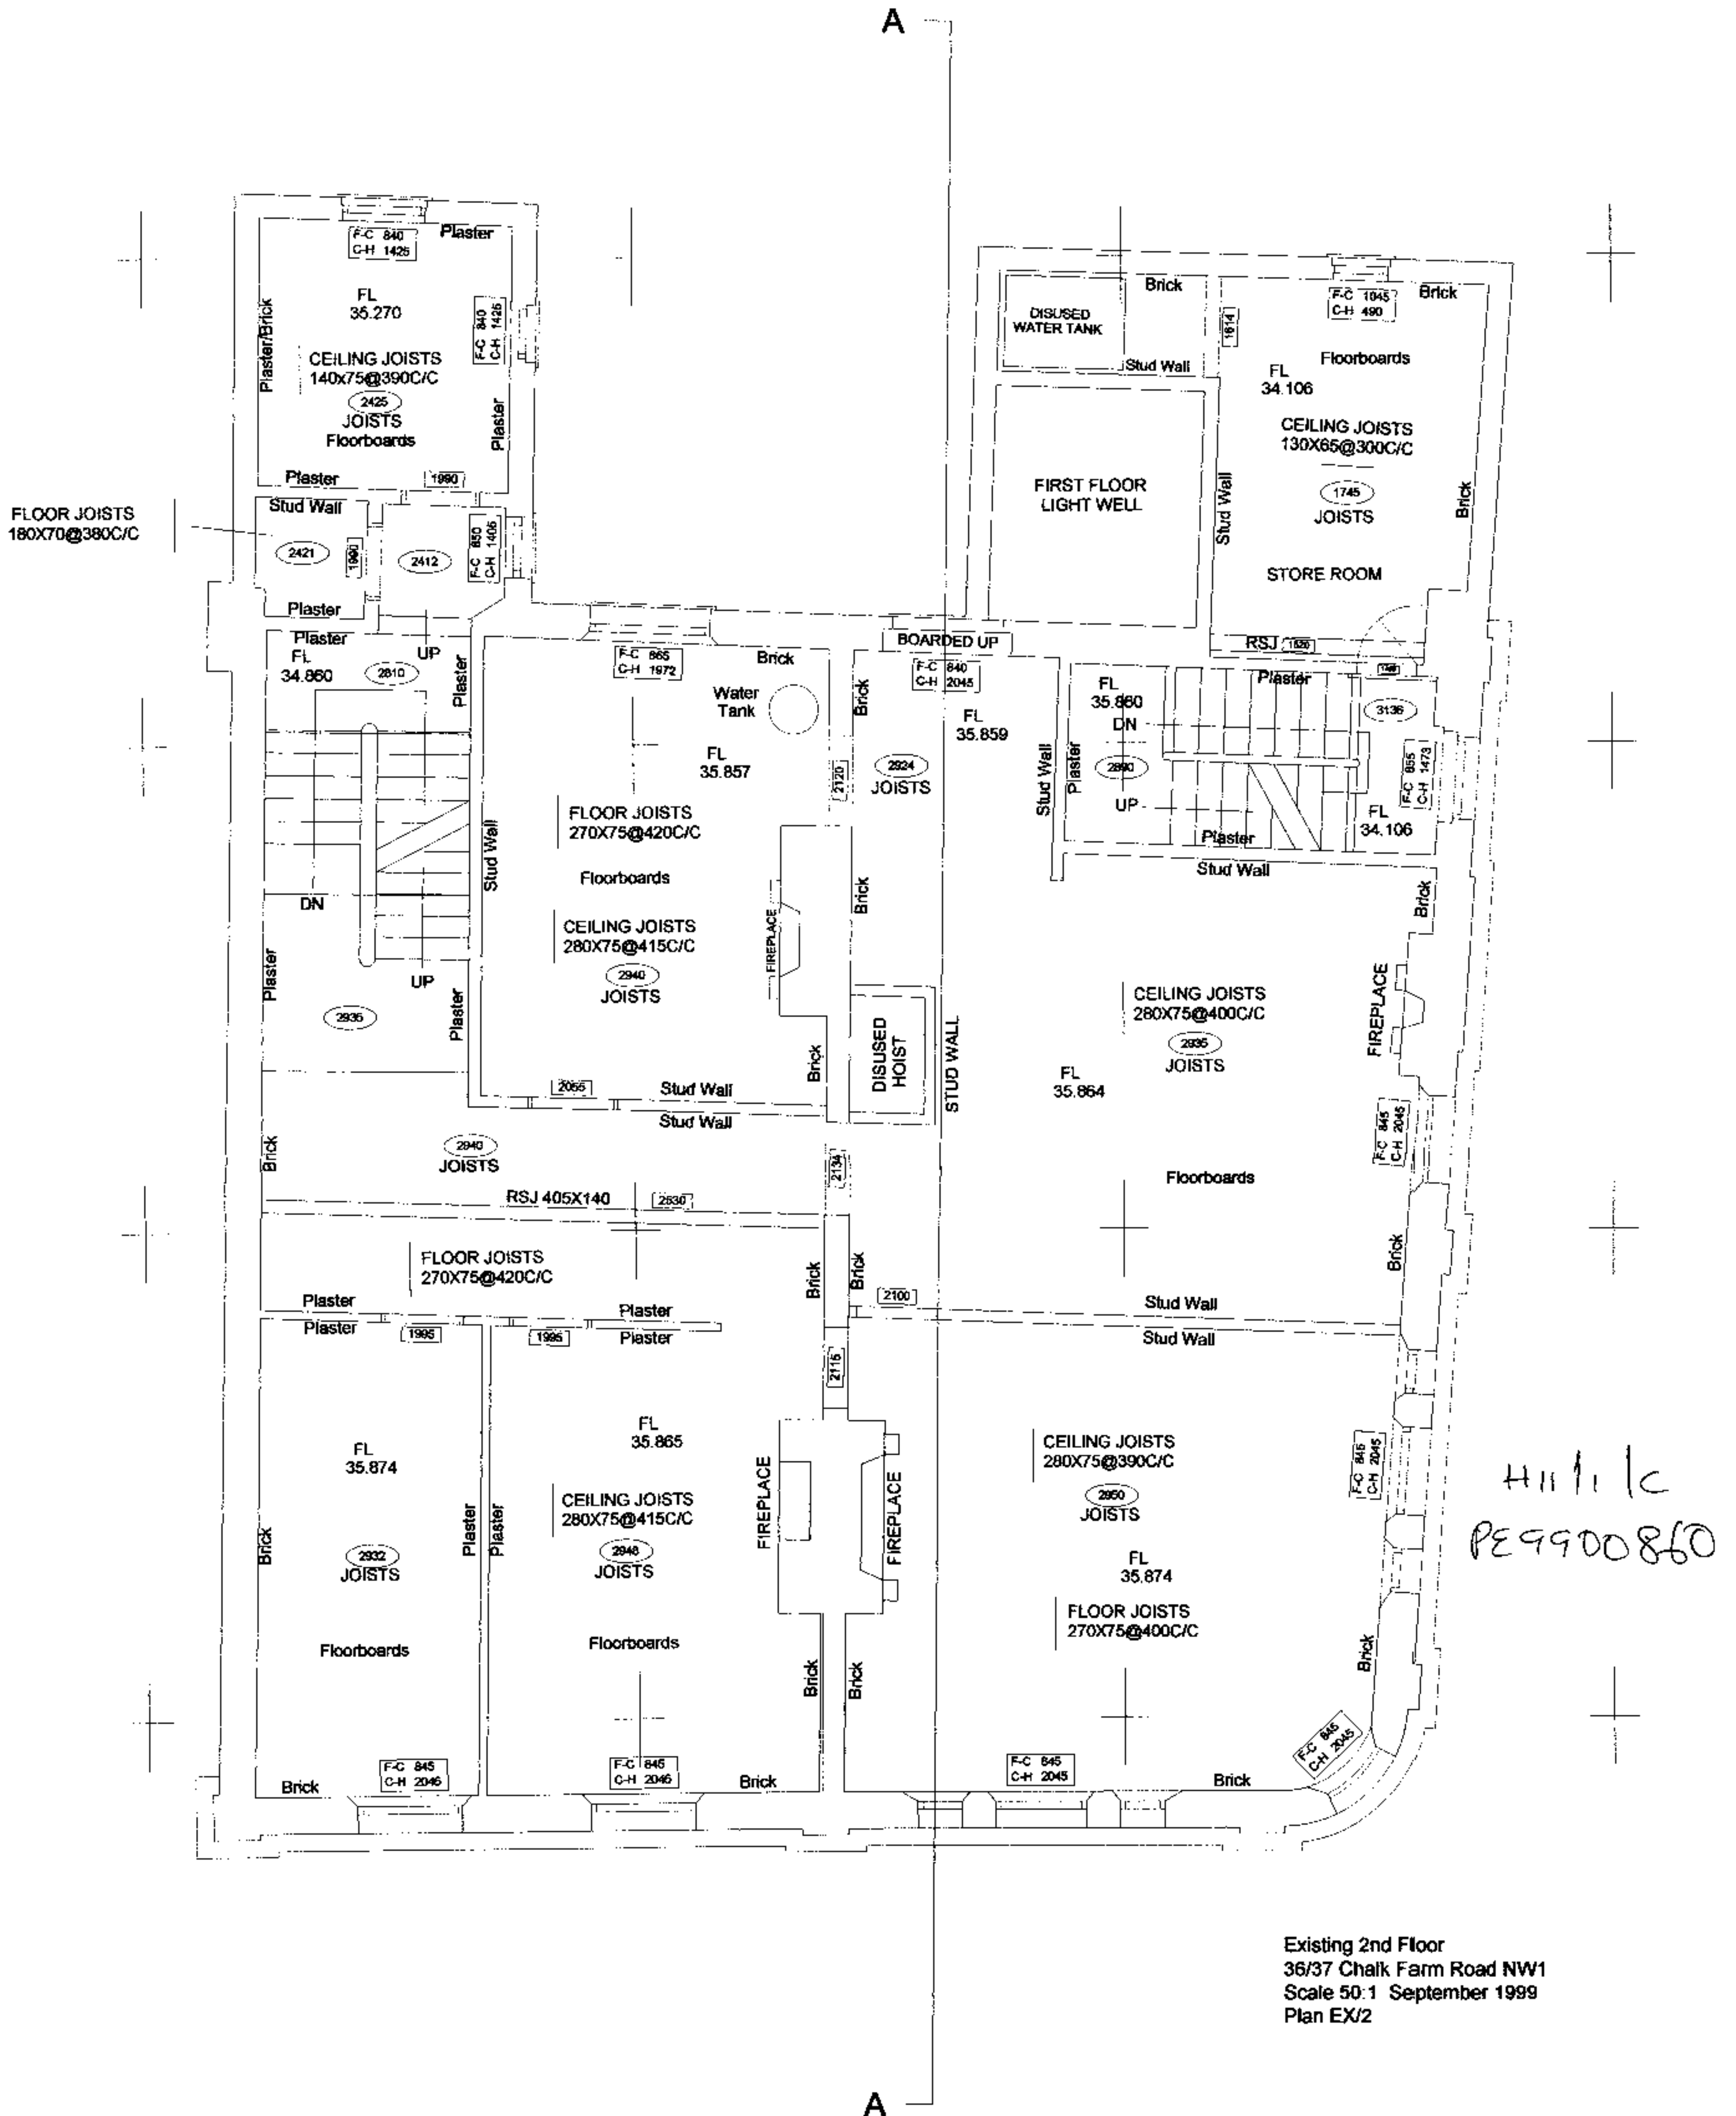


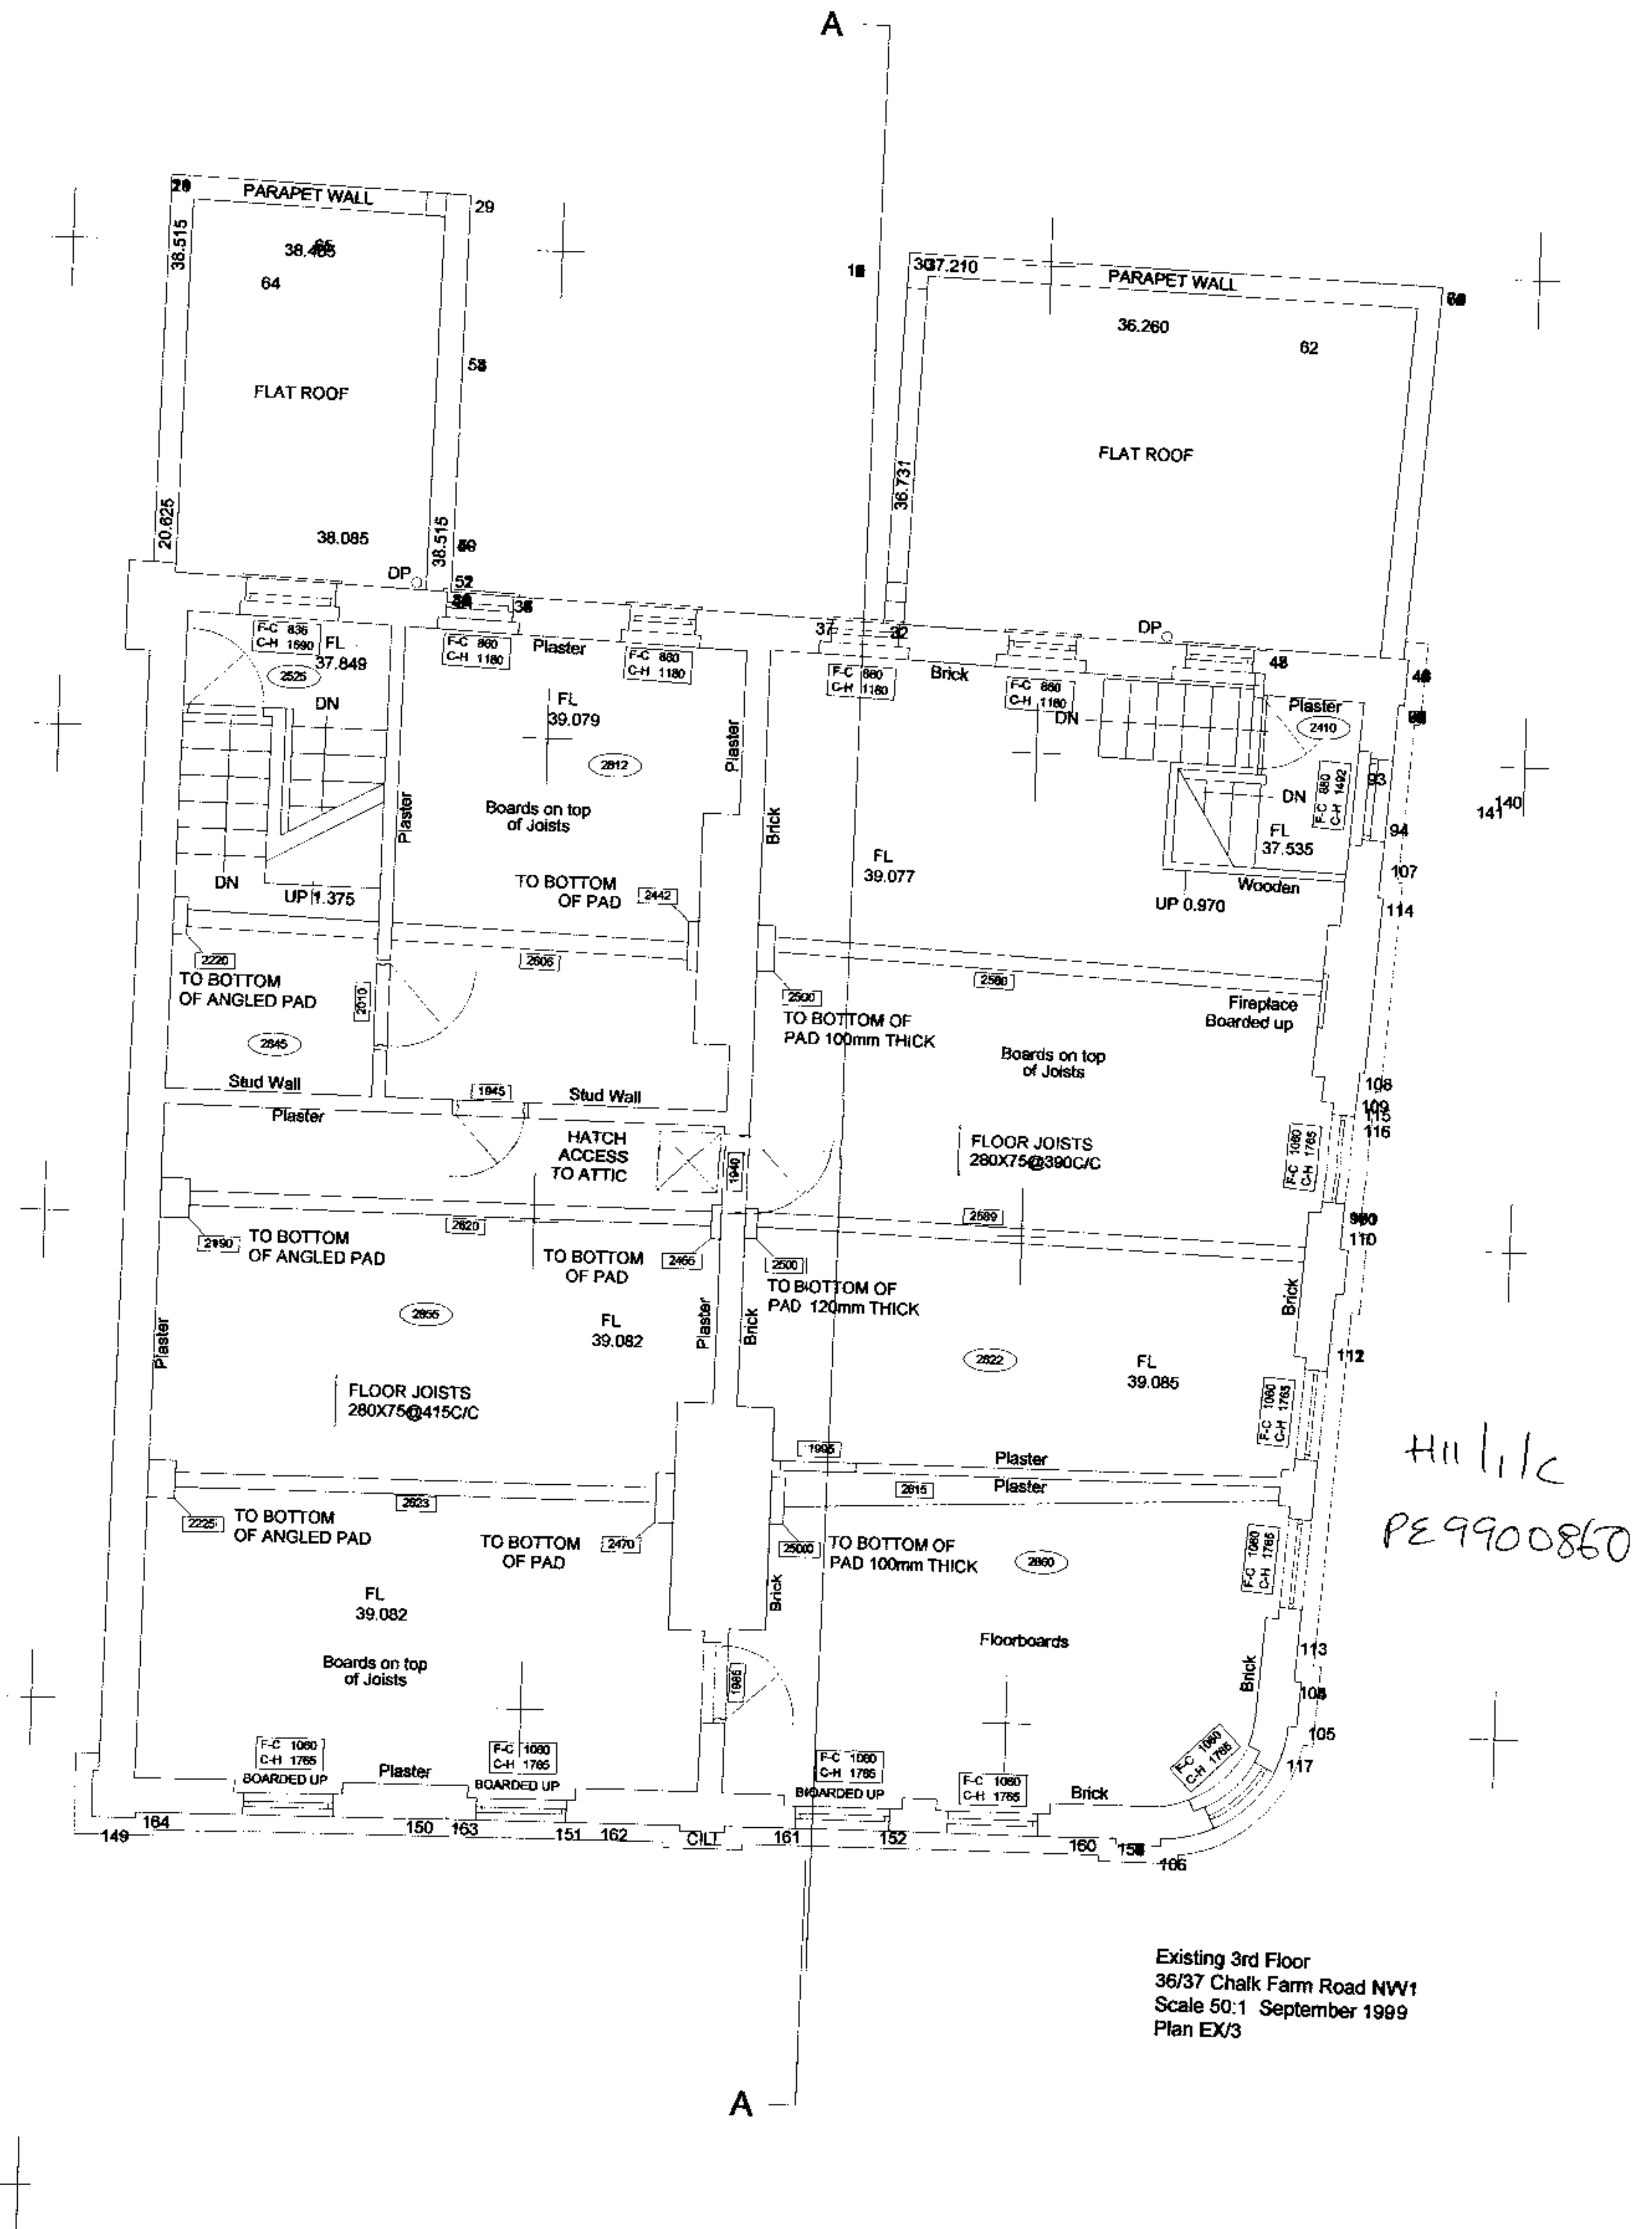

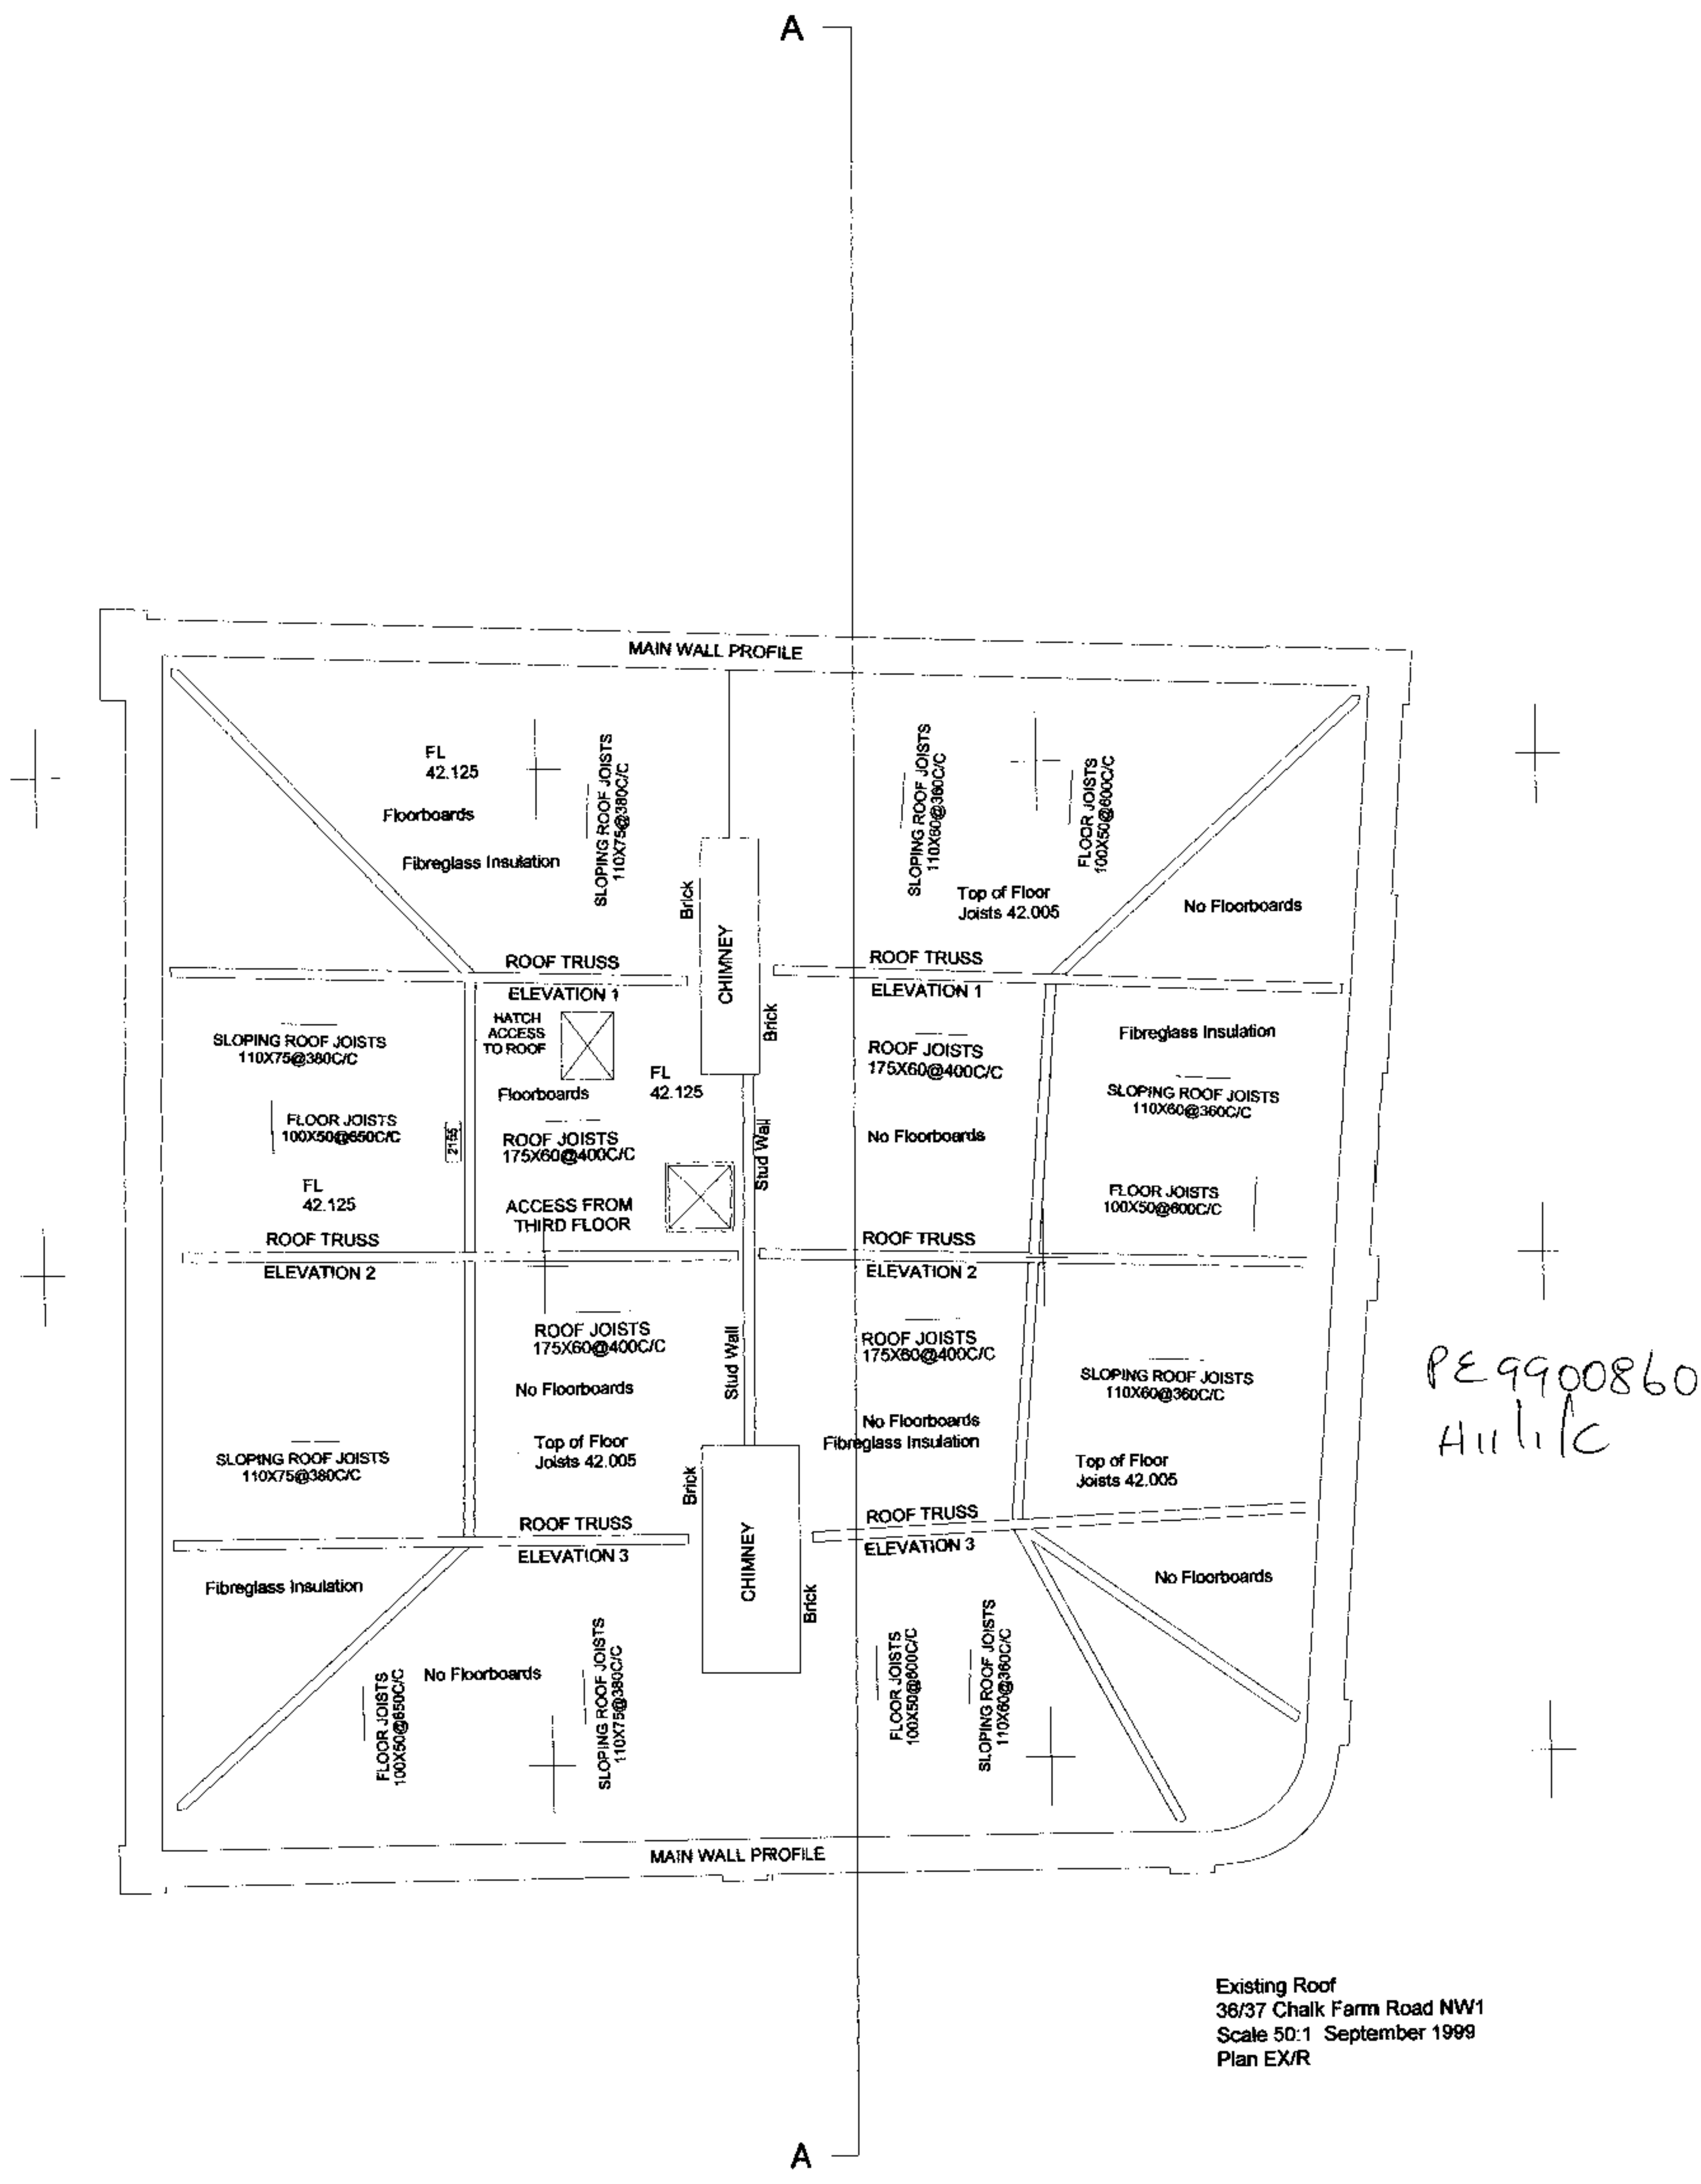




Proposed Elevation: Harwood Street
36/37 Chalk Farm Road NW1
Scale 50:1 October 1999
Plan: EL/H

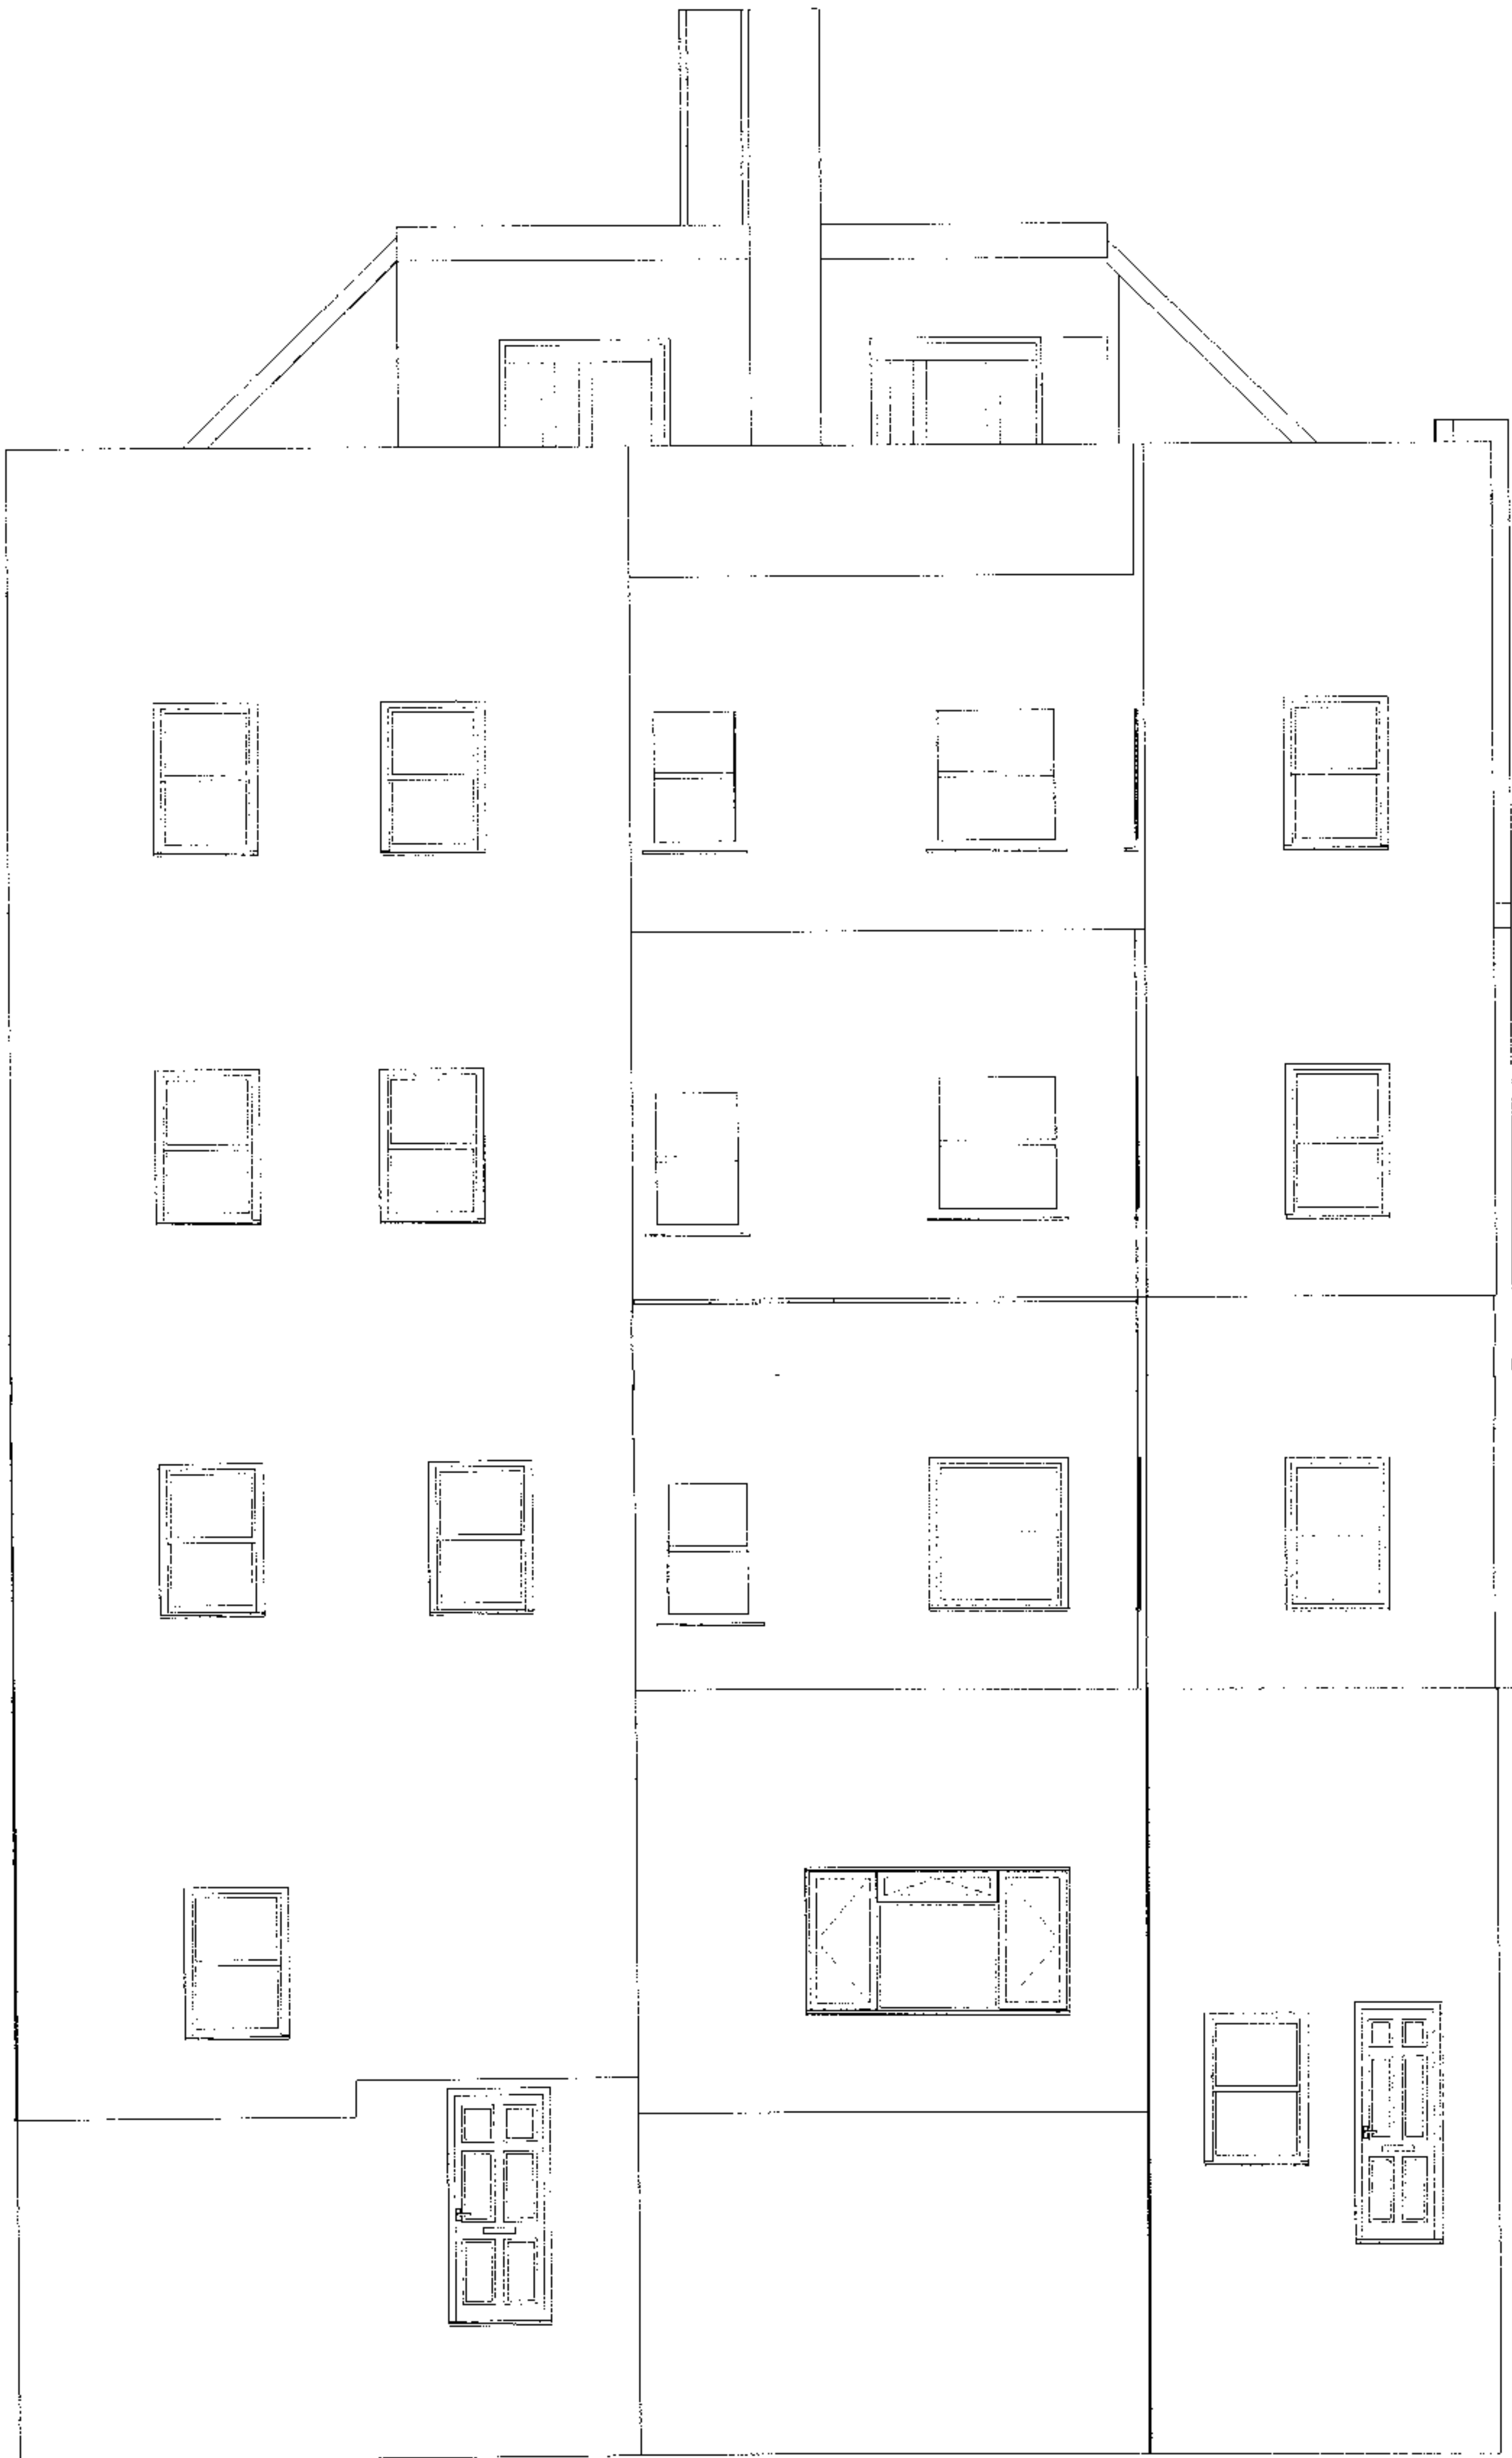


High 1c
PE 9900860

Proposed Rear Elevation
36/37 Chalk Farm Road NW1
Scale 50:1 October 1999
Plan EL/R

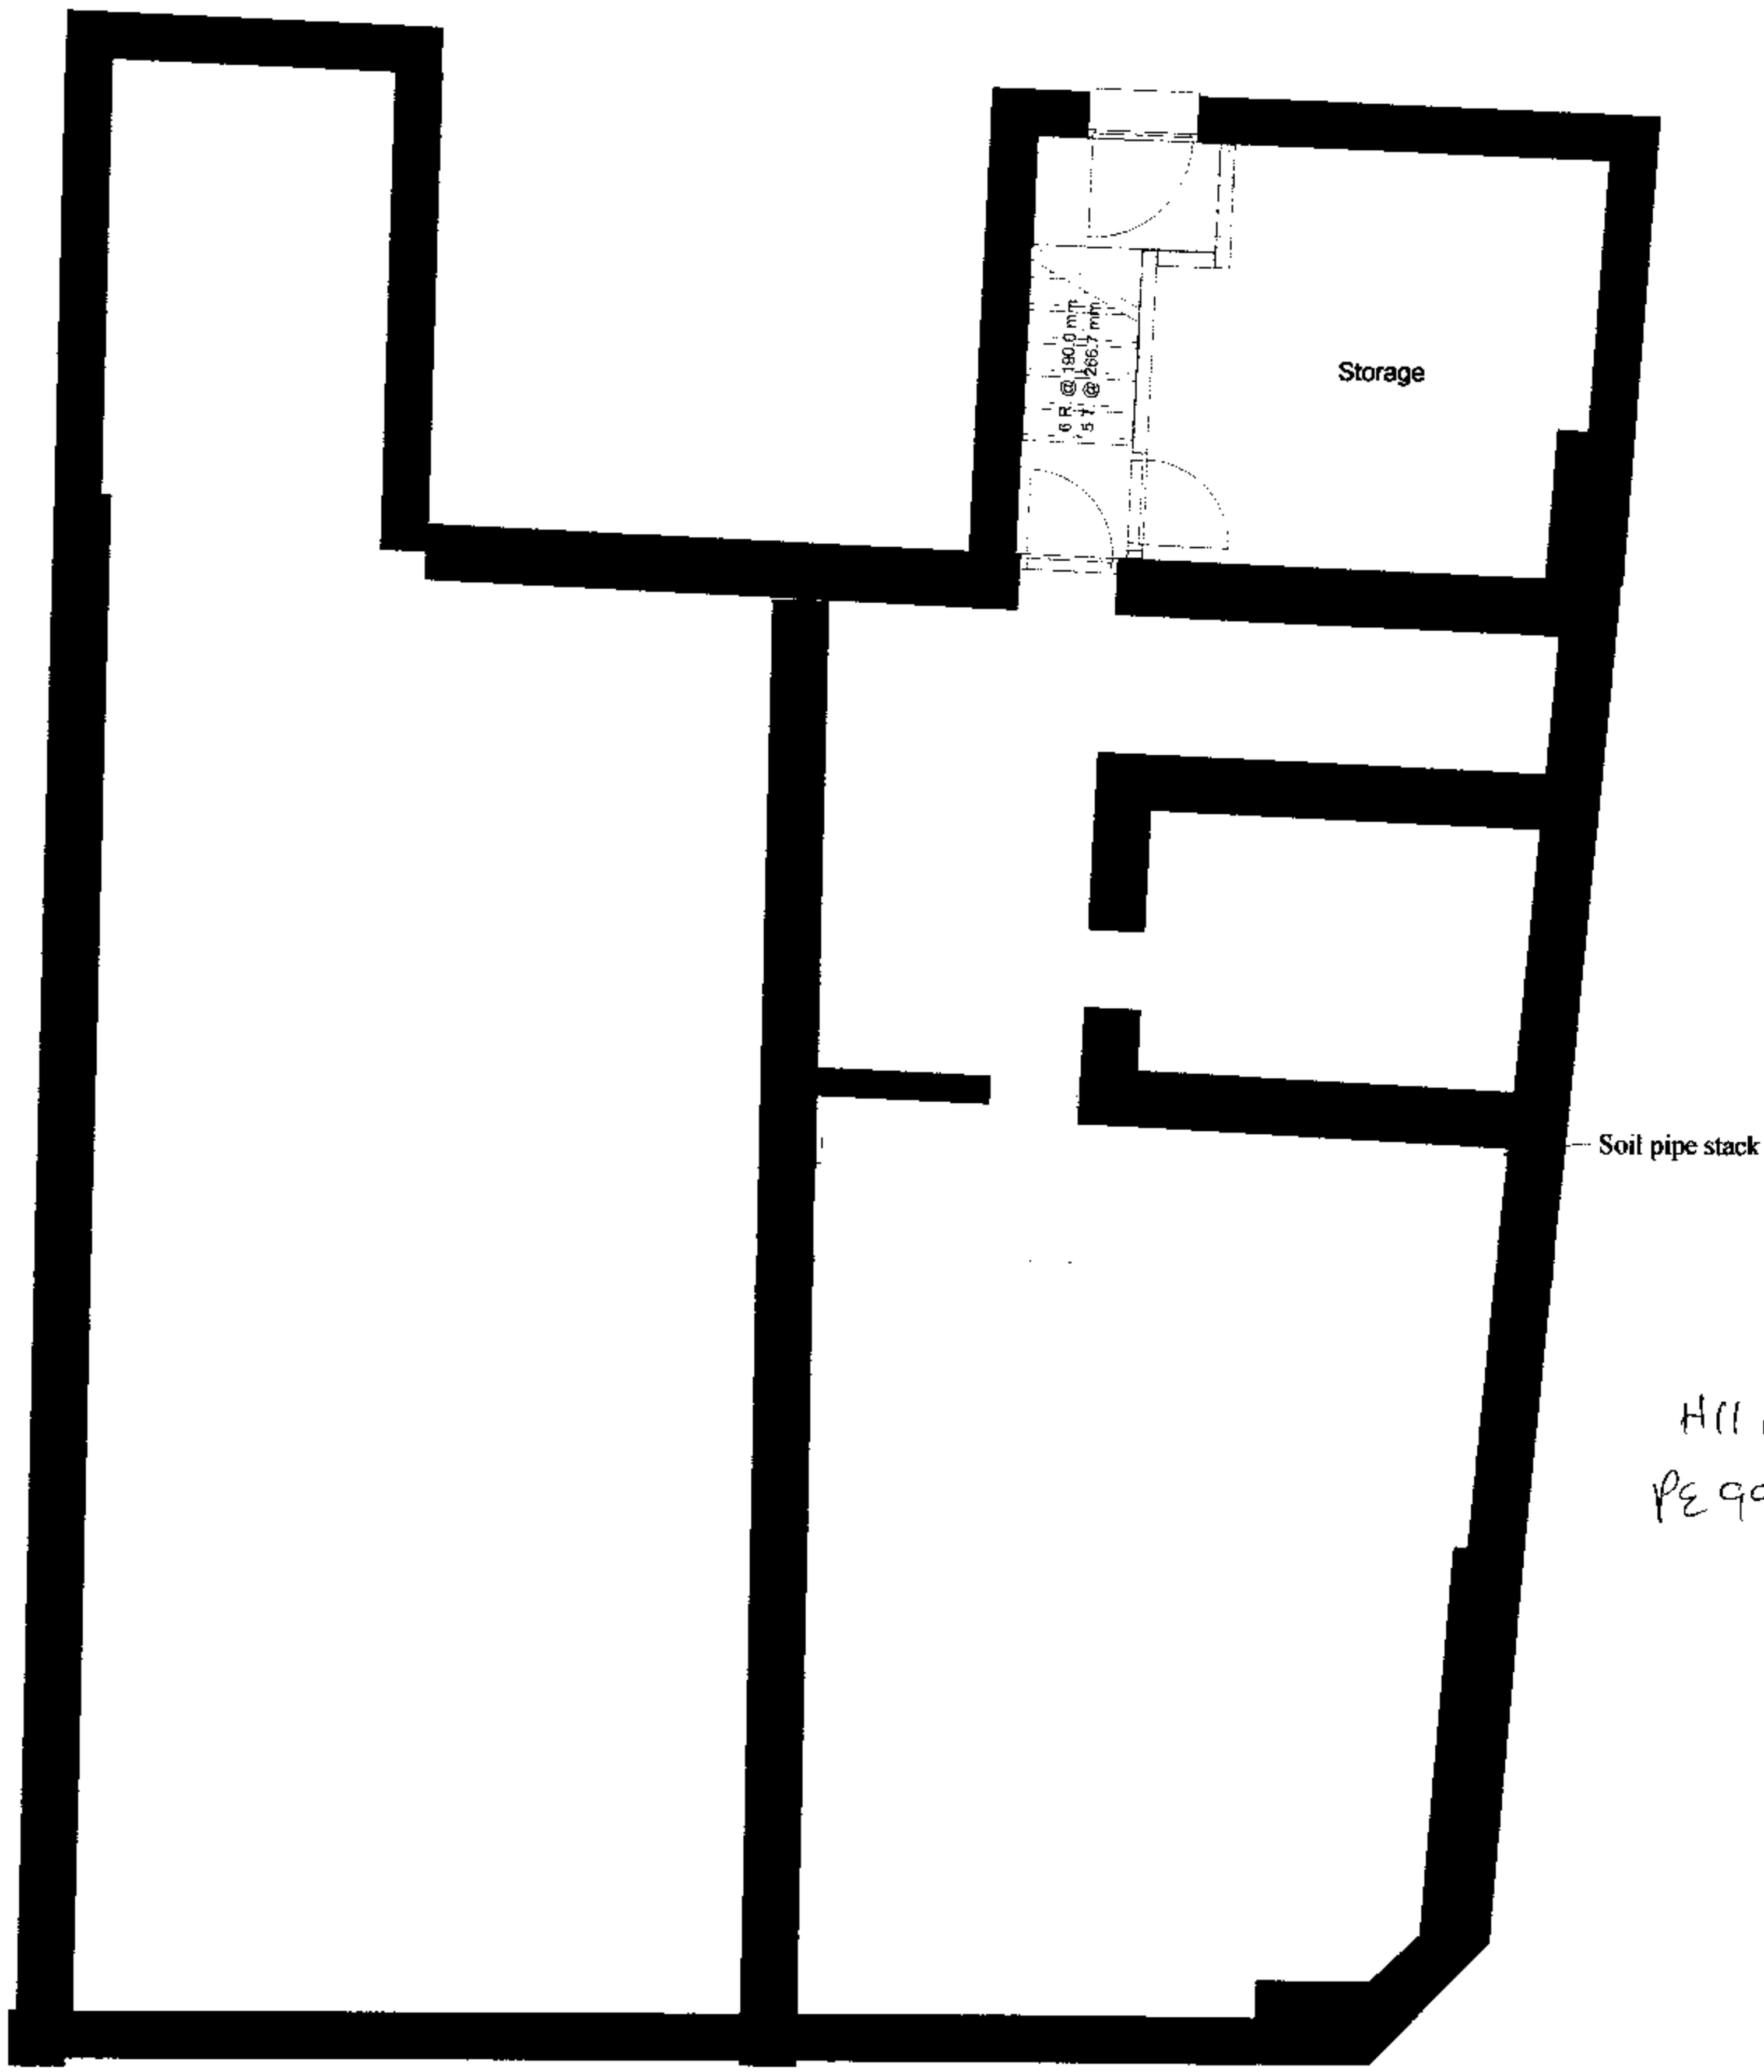


Proposed Basement
36/37 Chalk Farm Road NW1
Scale 50:1 September 1999
Plan PR/B

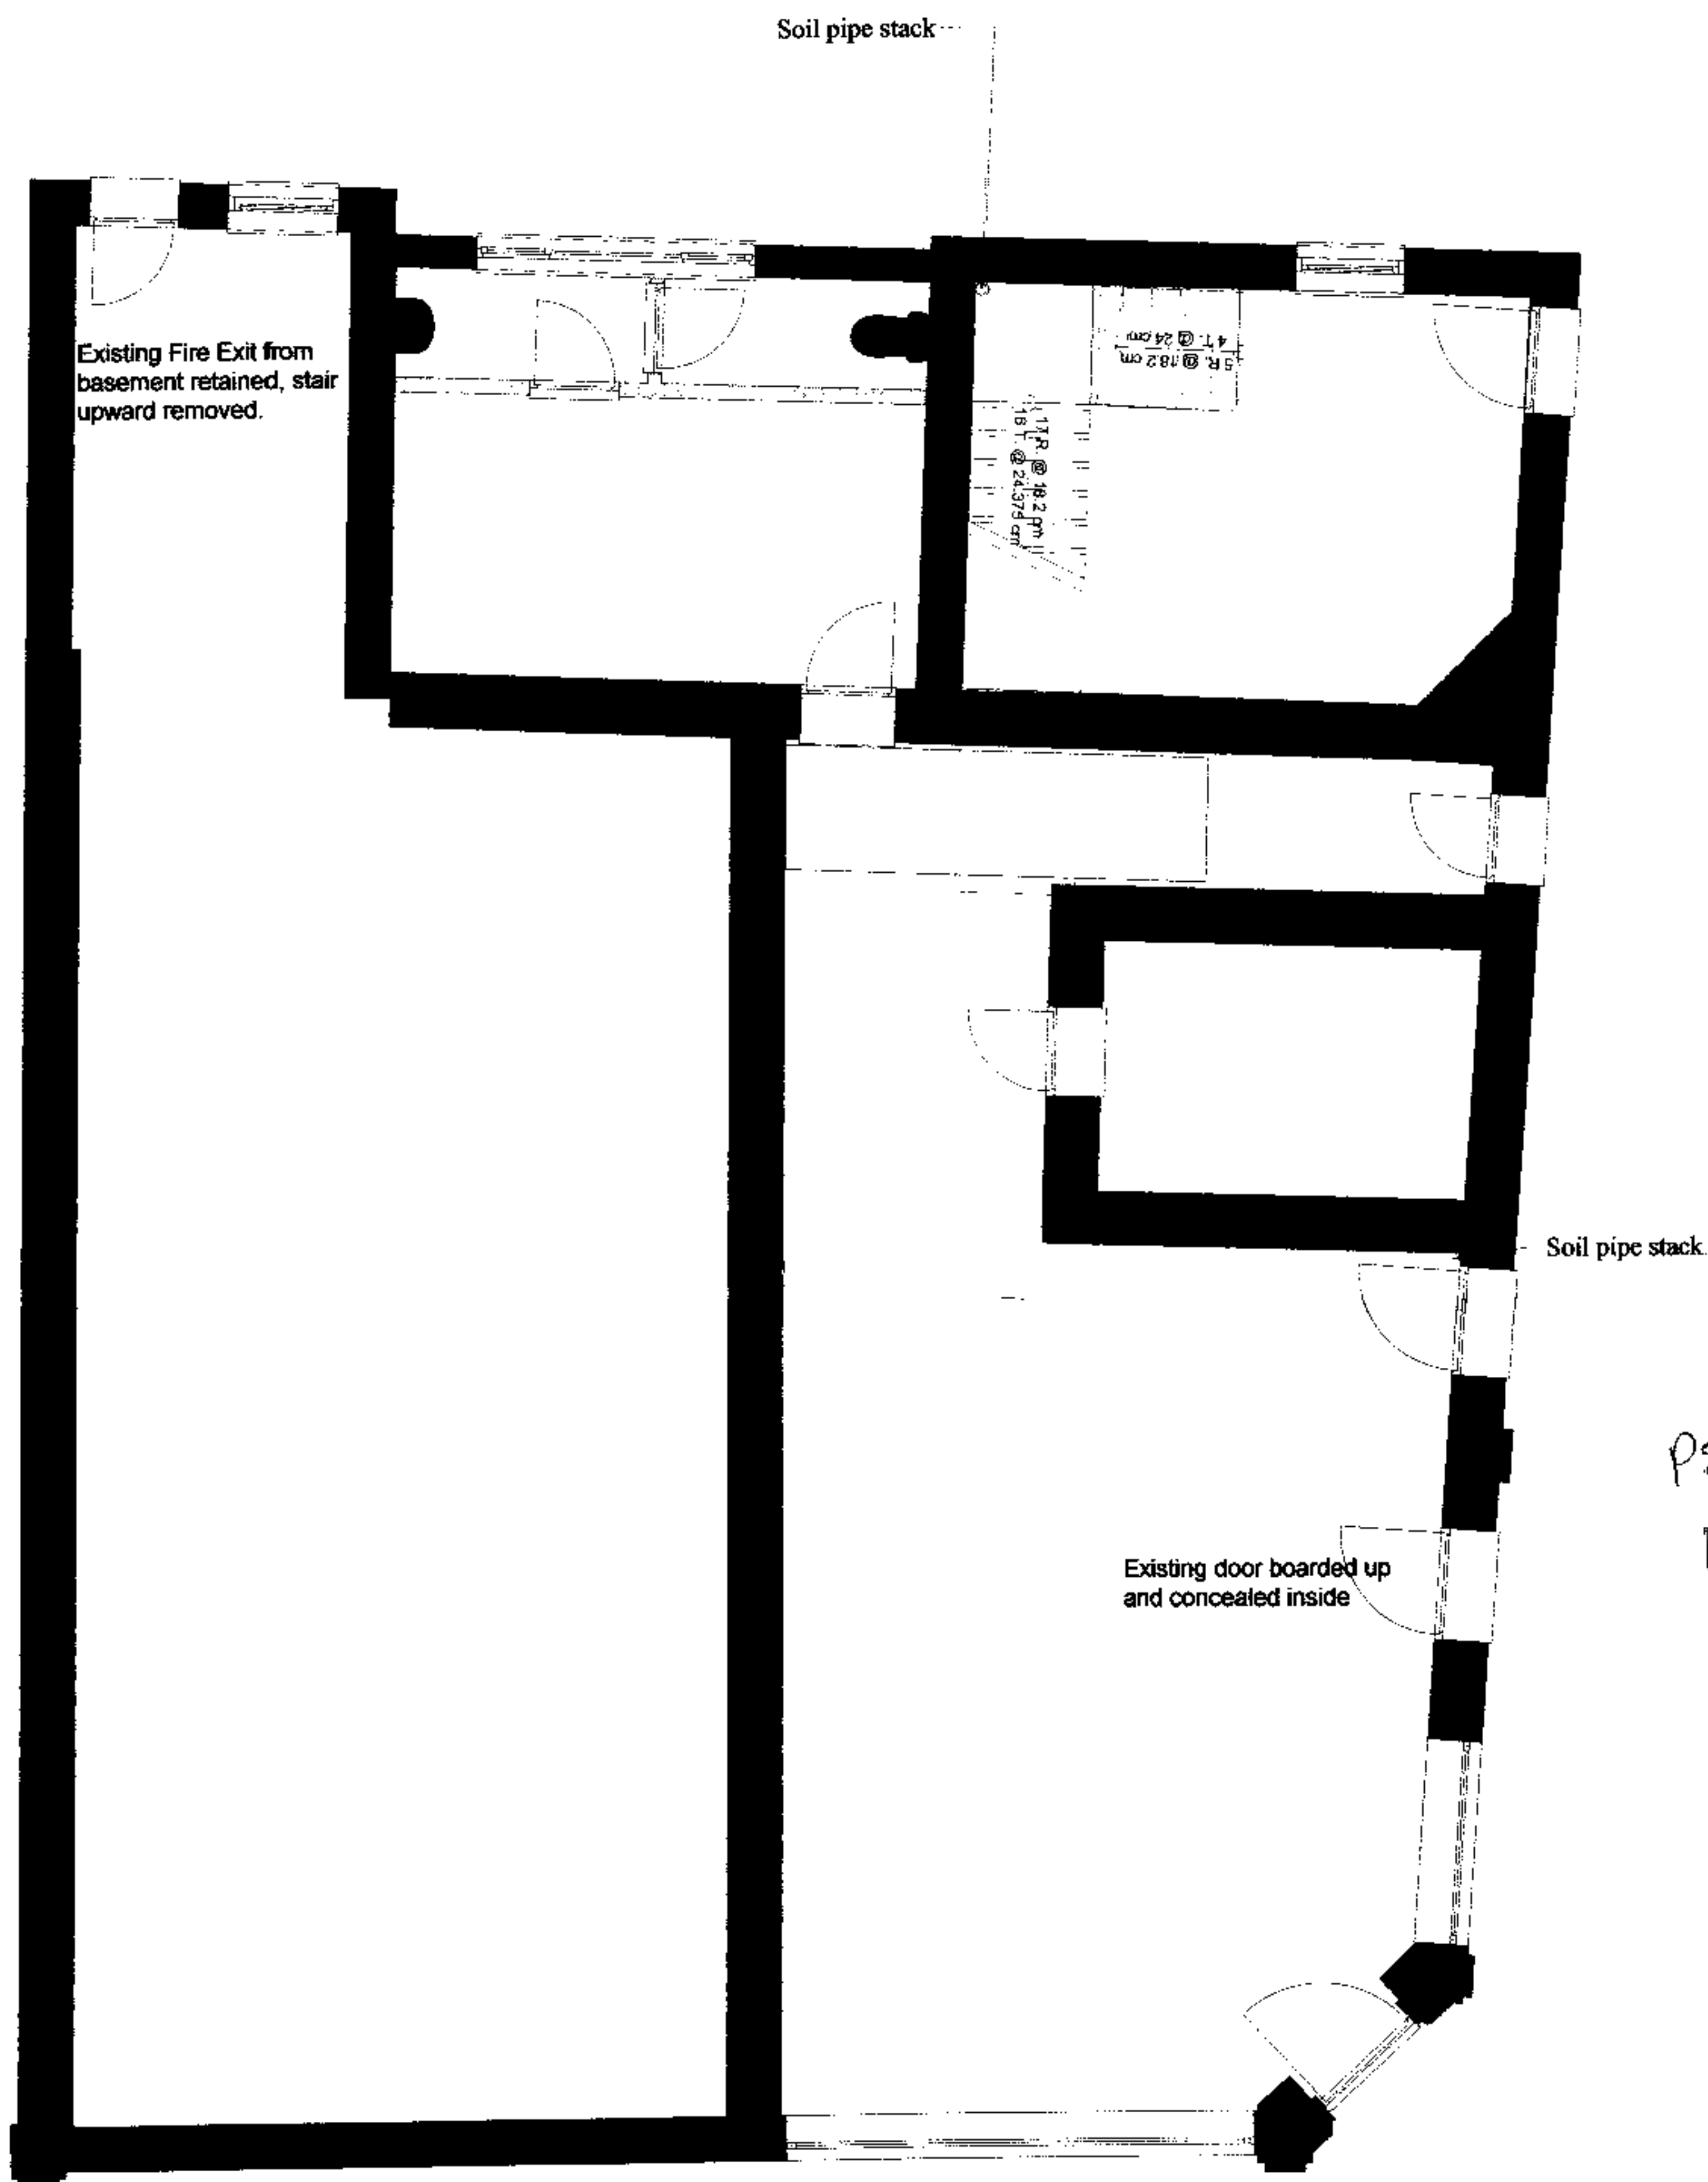


P29900860
Hullik


Proposed Ground Floor
36/37 Chalk Farm Road NW1
Scale 50:1 September 1999
Plan PR/G

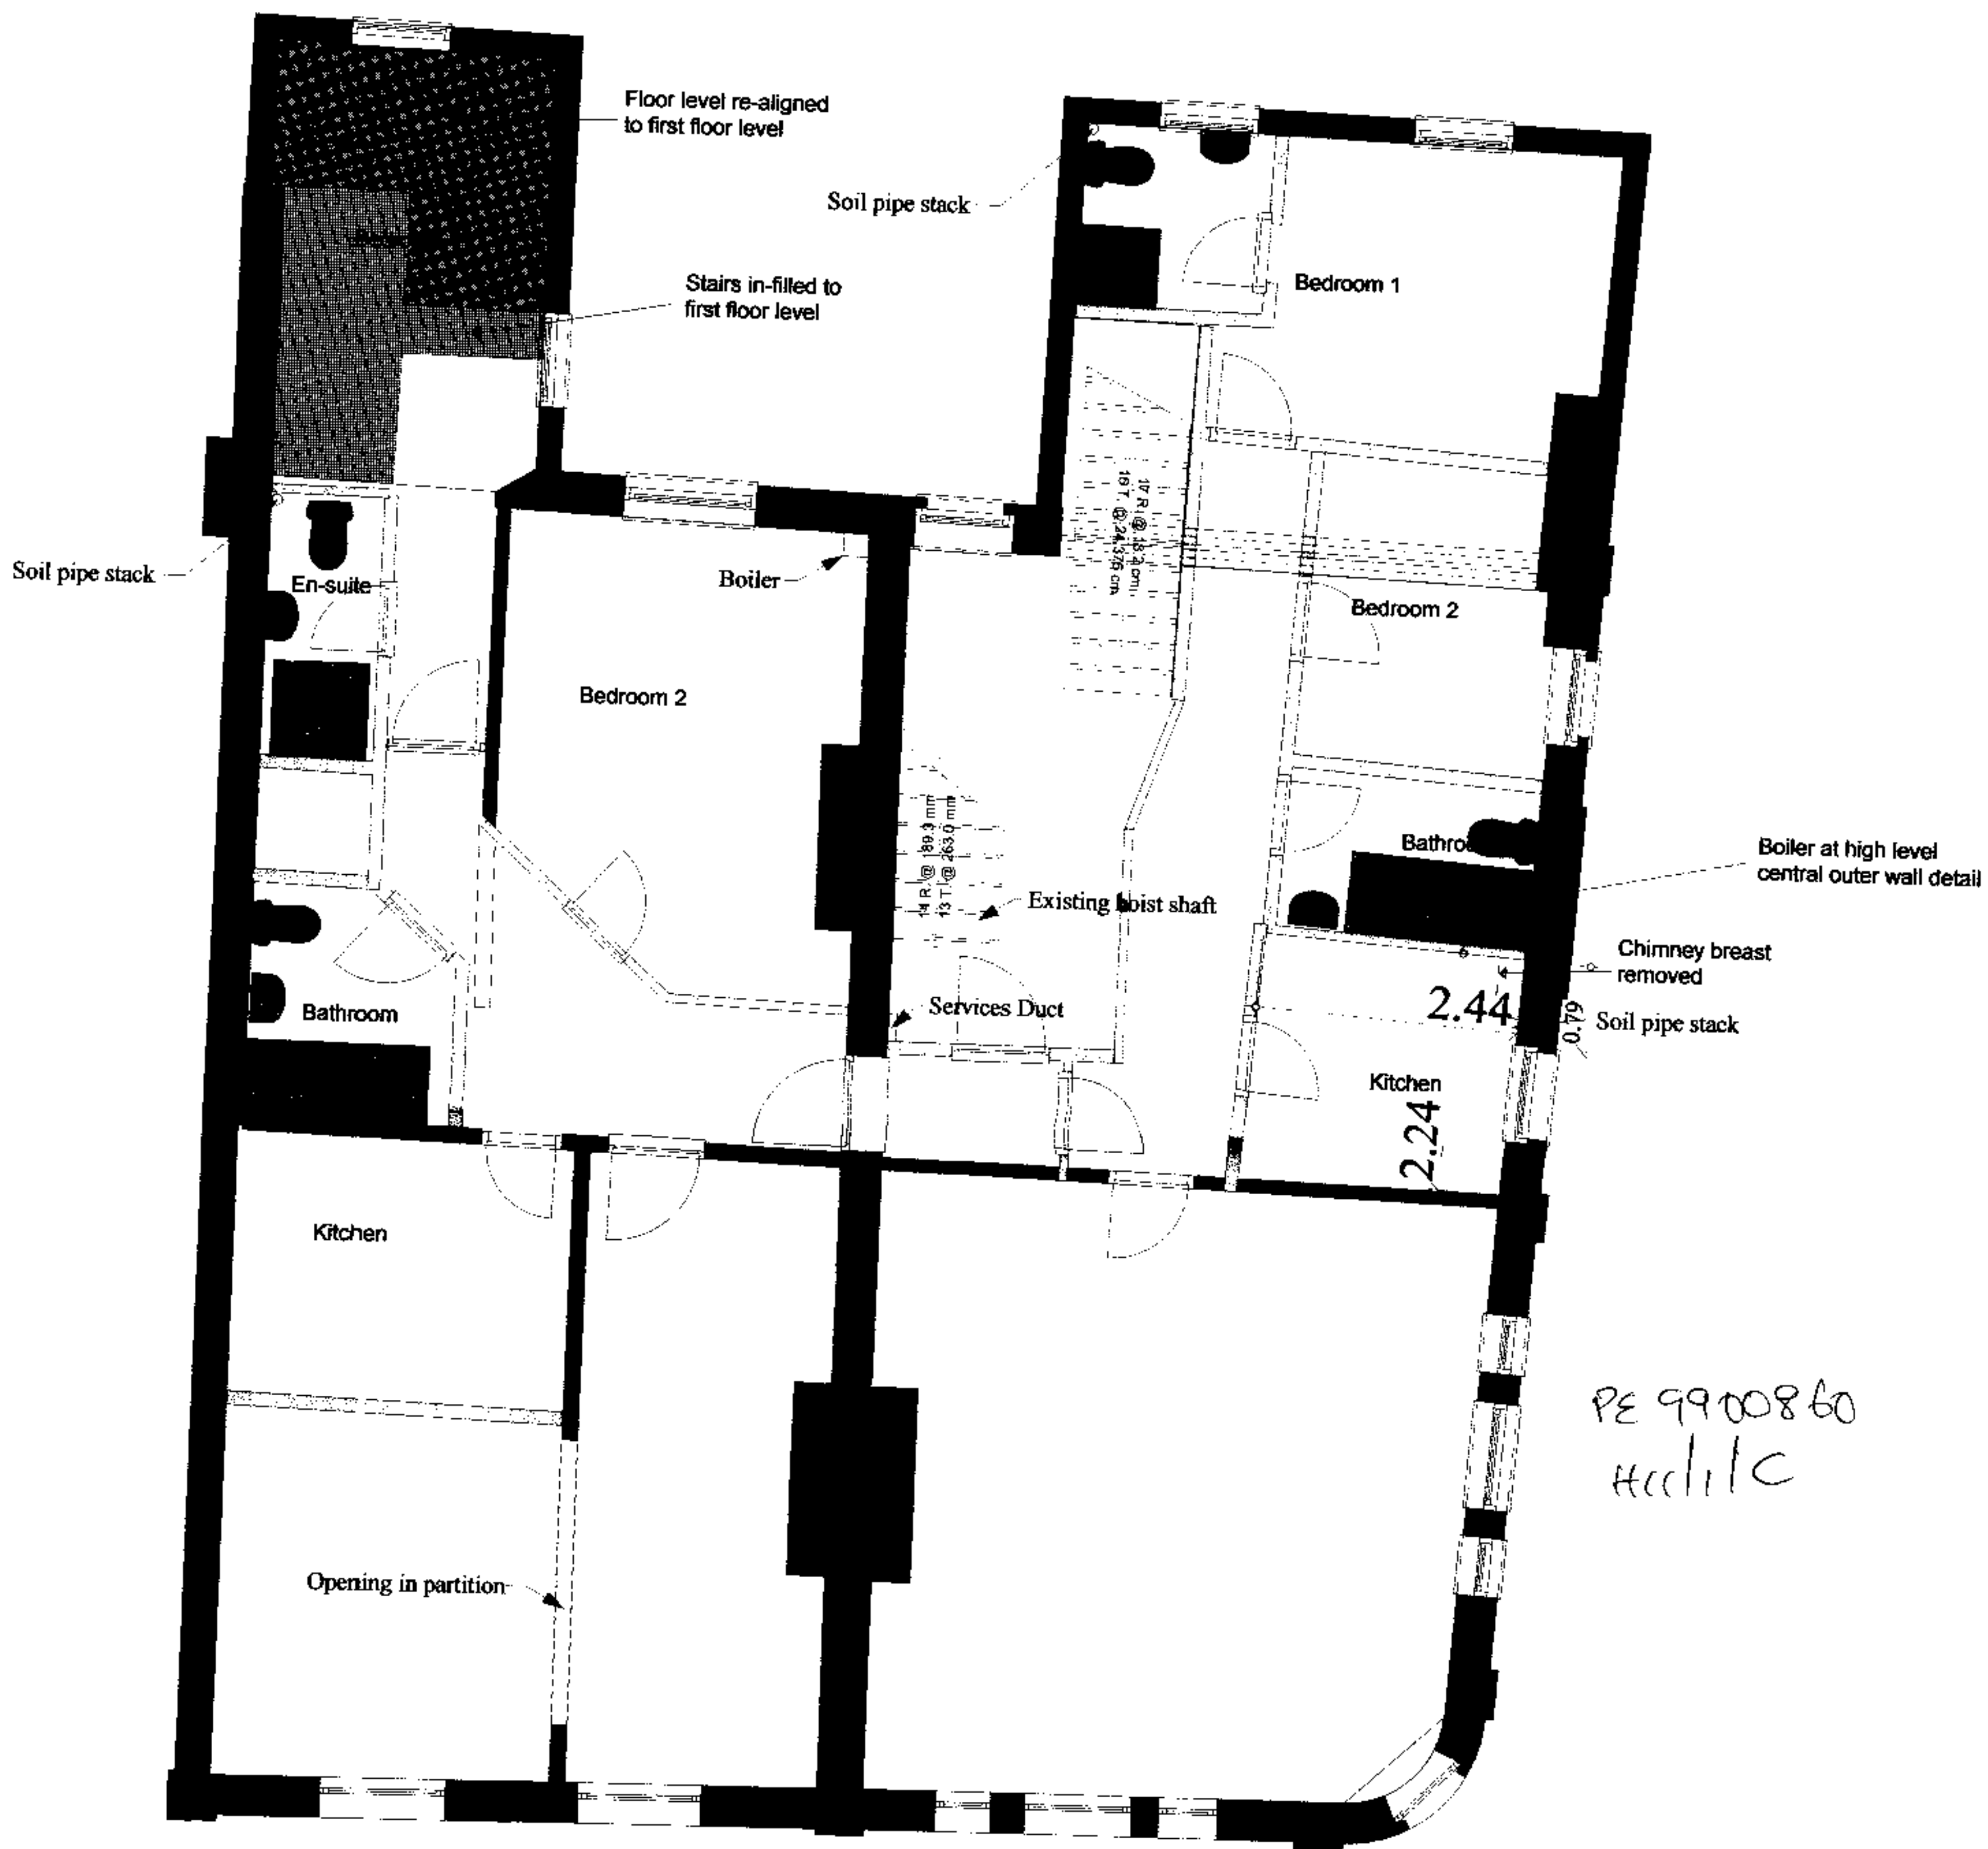

Proposed 1st Floor
 36/37 Chalk Farm Road NW1
 Scale 50:1 September 1999
 Plan PR/1

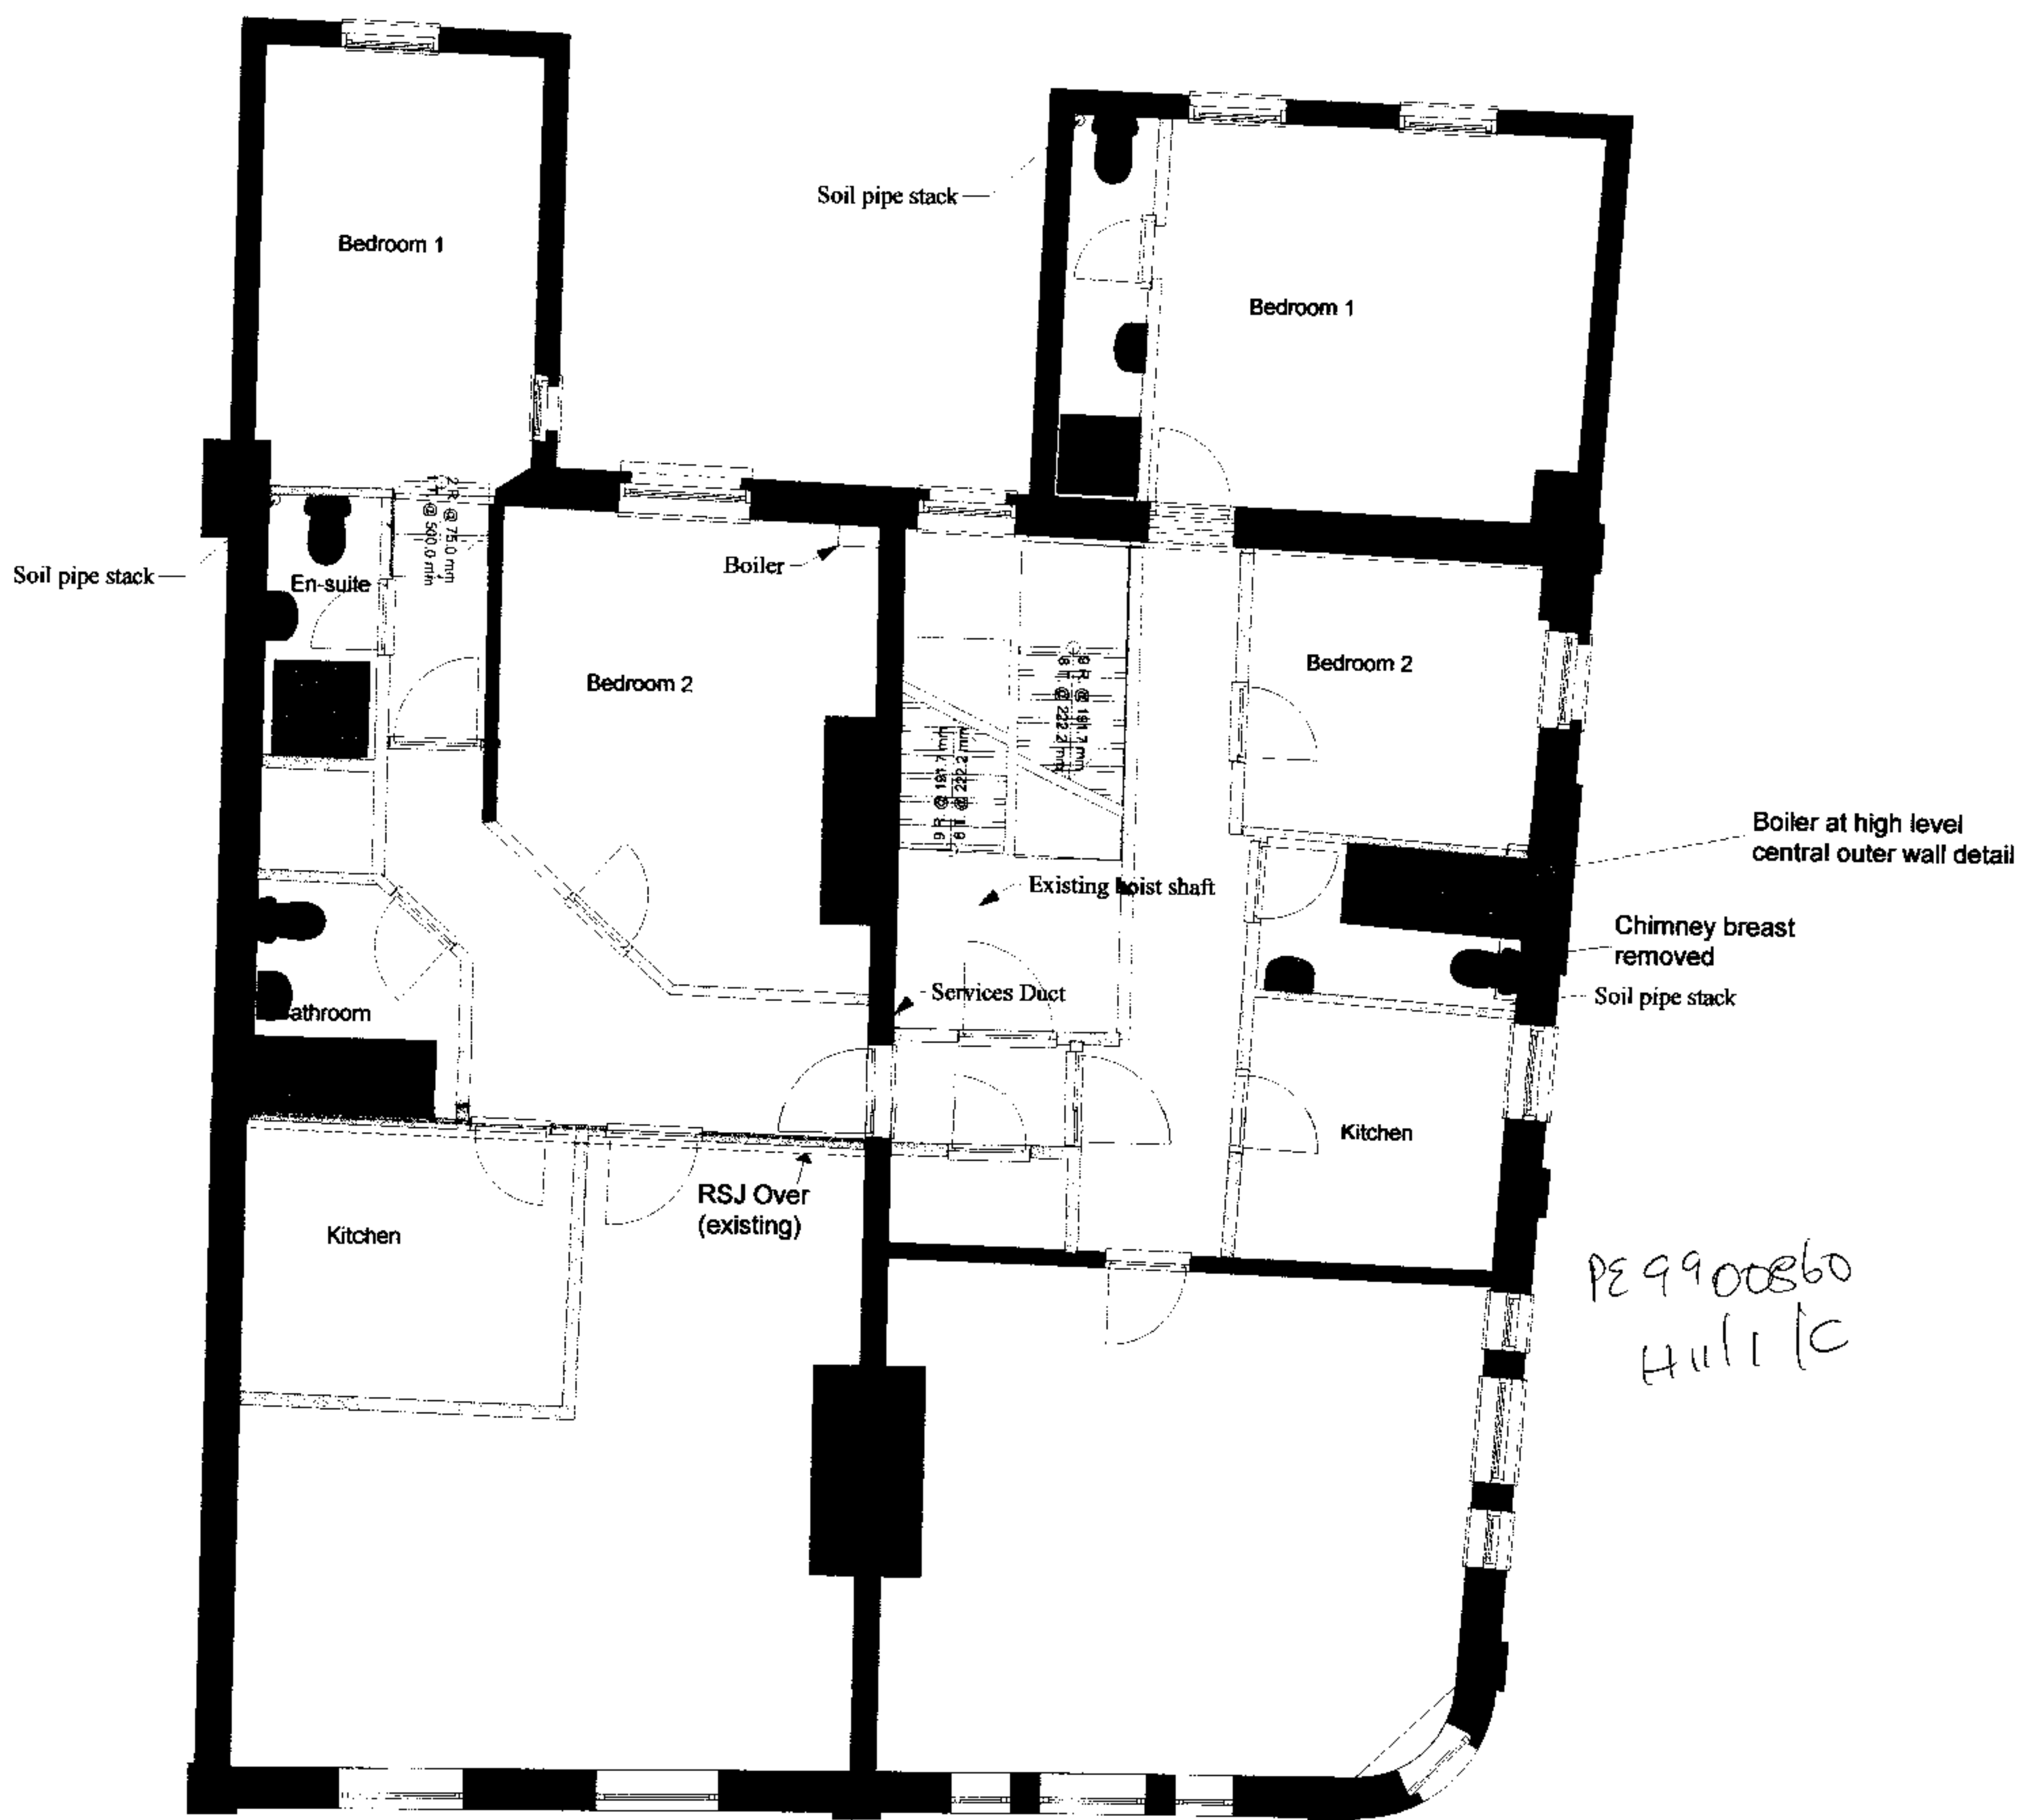

Proposed 2nd Floor
 36/37 Chalk Farm Road NW1
 Scale 50:1 September 1999
 Plan PR/2

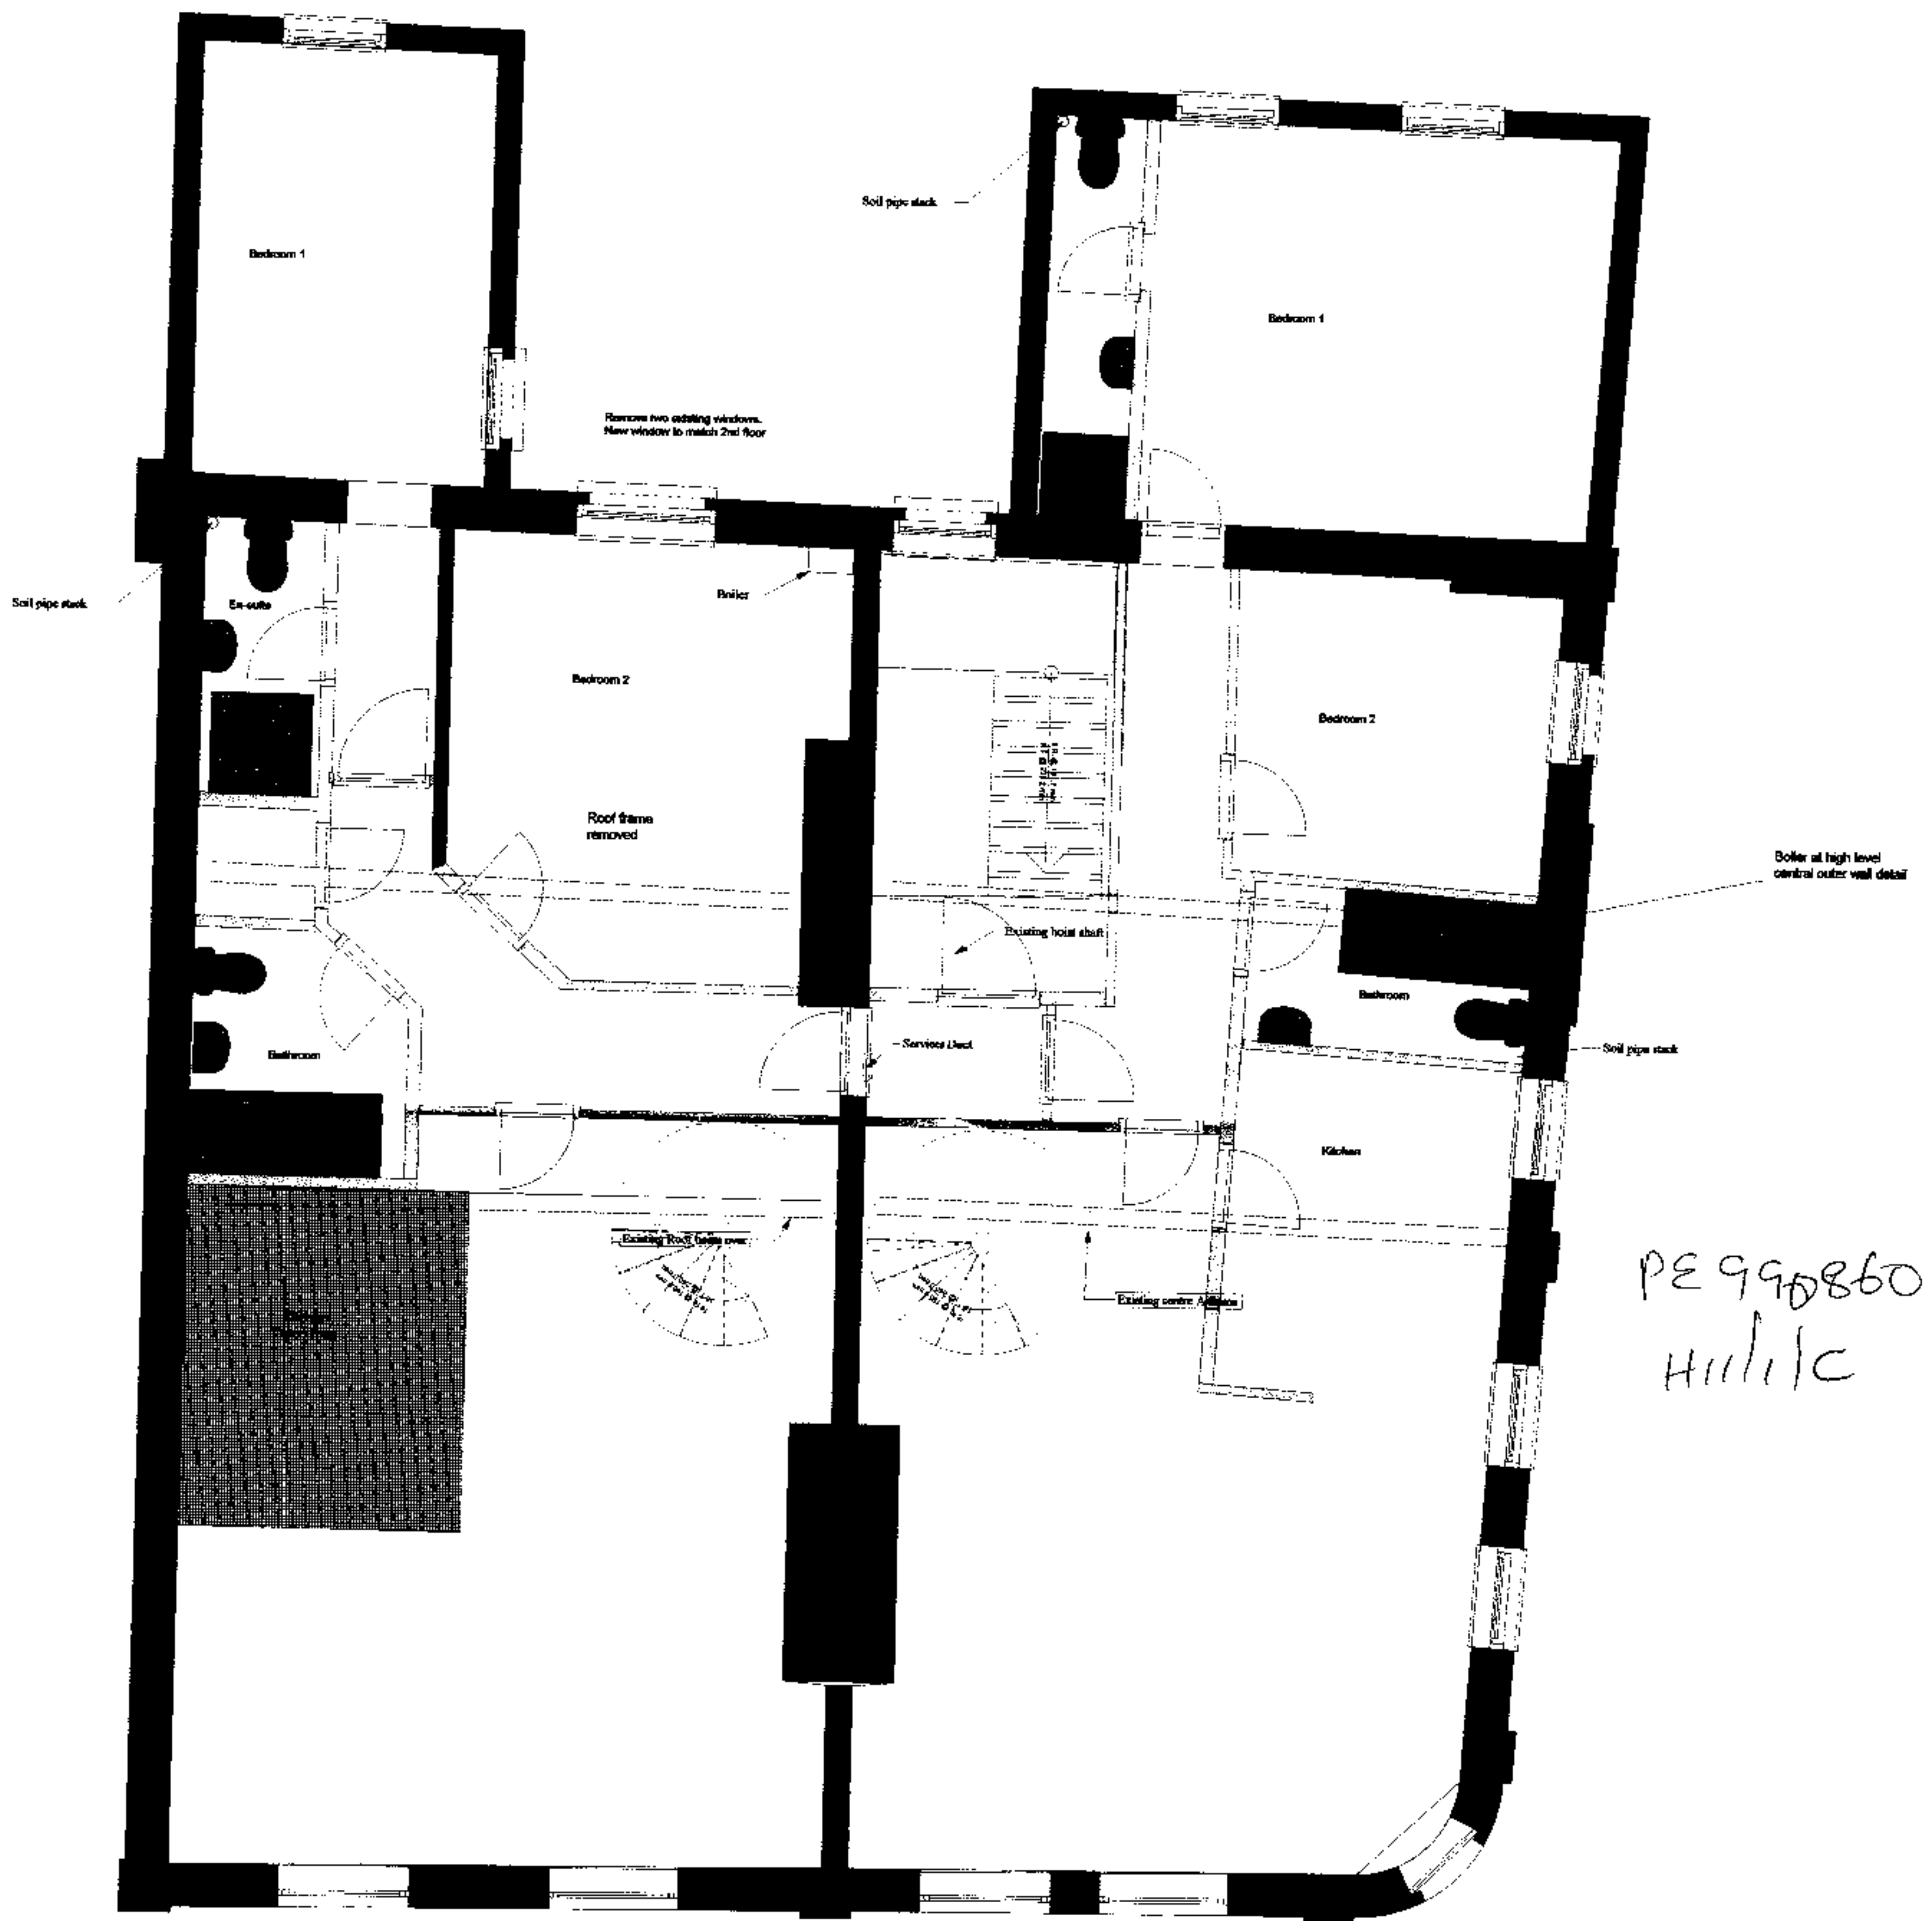

Proposed 3rd Floor
36/37 Chalk Farm Road NW1
Scale 50:1 September 1999
Plan PR/3