



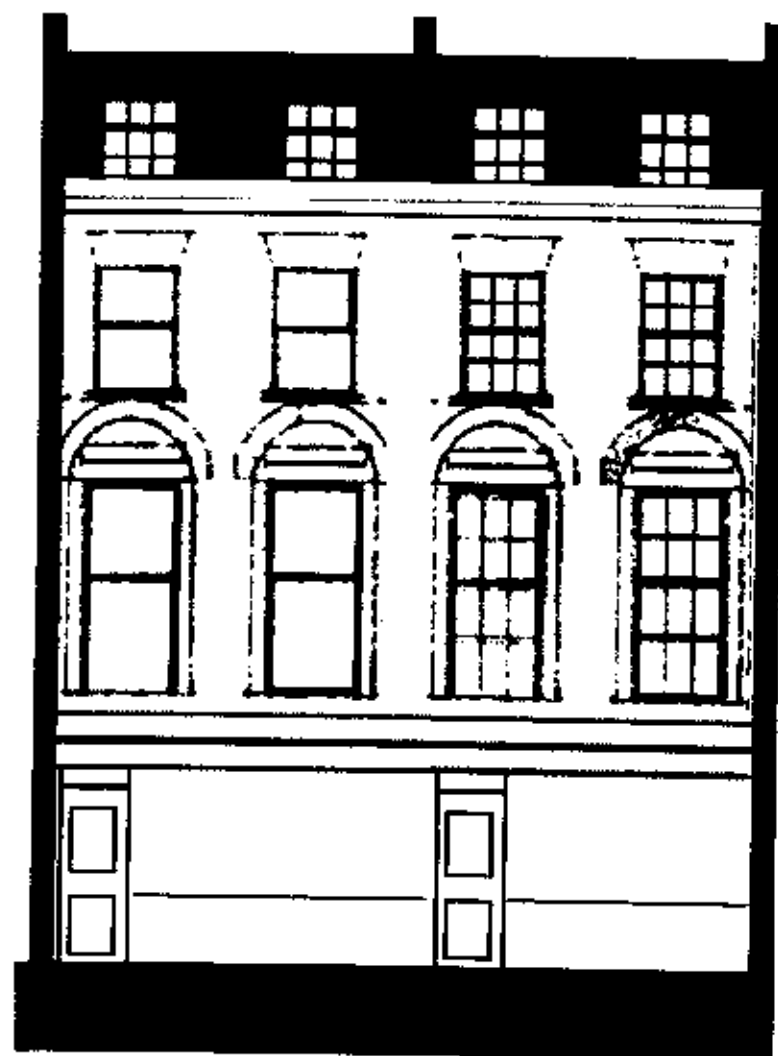


FRONT ELEVATION - PROPOSED

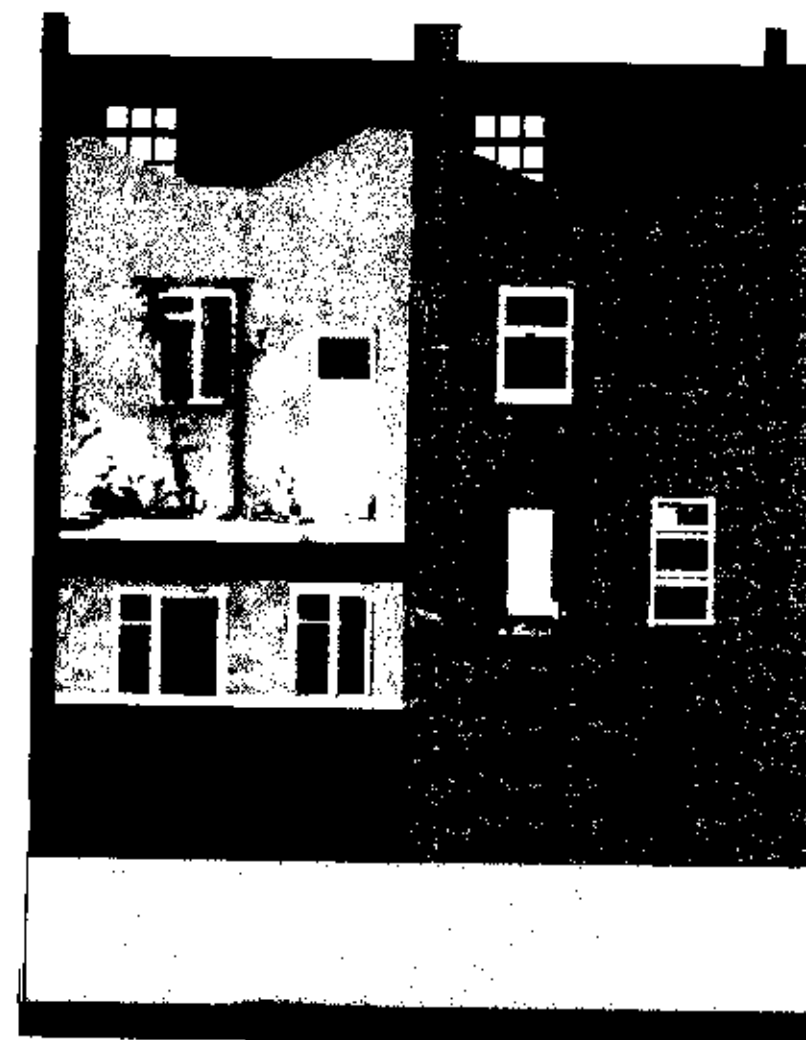

BACK ELEVATION - PROPOSED
(FROM PHOTOGRAPHS)

P9900422R1

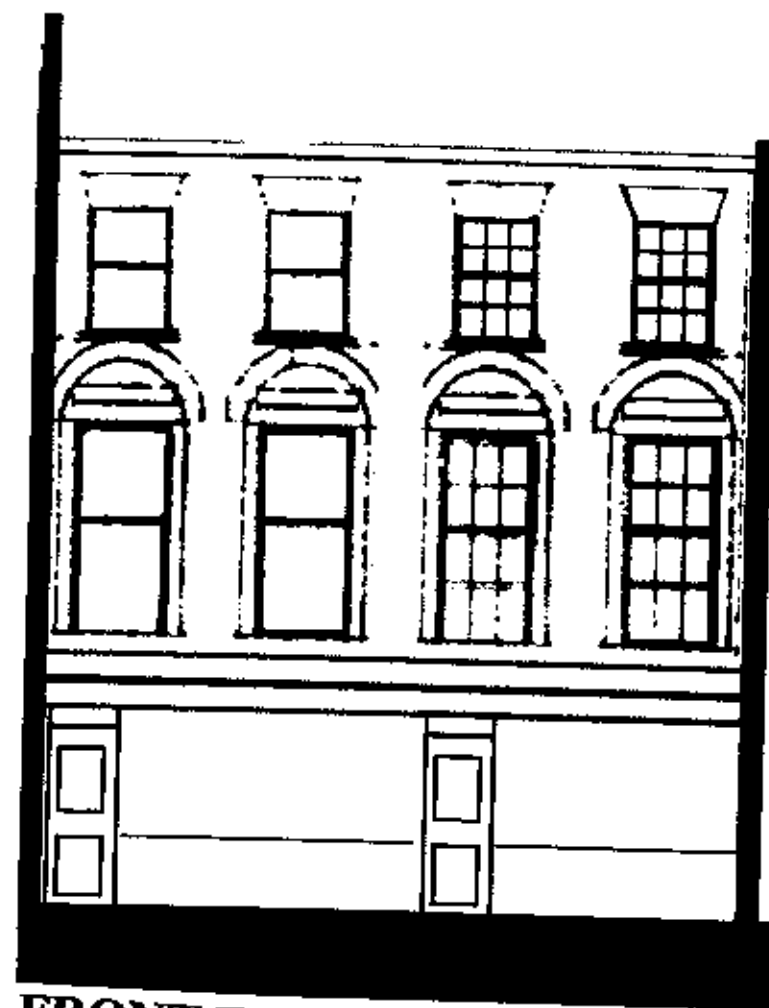

FRONT ELEVATION - EXISTING



BACK ELEVATION - EXISTING
(FROM PHOTOGRAPHS)

P 9900 422R1

A
Sylvia Libedinsky
2/ 1 Prince of Wales Rd
London
NW5 3LW
tel 0171 428 0950
fax 0171 419 6689
JOB No. 112
ADDRESS
67 CHETWYN RD
London NW1 9EE
Scale : 1:50
Drawing No 111/4/revision
6-7-99
Drawing :EXISTING
Front Elevation
Back Elevation
112/114 Camden Rd
London NW1 9EE