



HARPER MACKAY LTD ARCHITECTS & DESIGNERS				
33 - 37 Charterhouse Square, London EC1M 6EA				
Tel: 0171 600-5151 Fax: 0171 600-1092				
691 : 100-111 HIGH HOLBORN				
Drawing Register and Issue Record				
INF	INFORMATION			
T	TENDER	Code	P	P
CON	CONSTRUCTION	DAY	15	20
R	RECORD	MONTH	7	7
P	PLANNING	YEAR	98	98
DRAWING NOS.	TITLE	Scale		
HM/691/00/00	Site Plan / Drawing Index	1:250		
HM/691/00/01	Basement Plan - Existing/Demolition	1:200		
HM/691/00/02	Ground Floor Plan - Existing/Demolition	1:200		
HM/691/00/03	First Floor Plan - Existing/Demolition	1:200		
HM/691/00/04	Second Floor Plan - Existing/Demolition	1:200		
HM/691/00/05	Third Floor Plan - Existing/Demolition	1:200		
HM/691/00/06	Fourth Floor Plan - Existing/Demolition	1:200		
HM/691/00/07	Fifth Floor Plan - Existing/Demolition	1:200		
HM/691/00/08	Sixth Floor Plan - Existing/Demolition	1:200		
HM/691/00/09	Seventh Floor Plan - Existing/Demolition	1:200		
HM/691/00/10	Roof Plan - Existing/Demolition	1:200		
HM/691/00/11	South Elevation - Demolition	1:200		
HM/691/00/12	North Elevation - Demolition	1:200		
HM/691/00/13	West Elevation - Demolition	1:200		
HM/691/00/14	East Elevation - Demolition	1:200		
HM/691/01/01	Basement Plan - Proposed	1:200		
HM/691/01/02	Ground Floor Plan - Proposed	1:200		
HM/691/01/03	First Floor Plan - Proposed	1:200		
HM/691/01/04	Second Floor Plan - Proposed	1:200		
HM/691/01/05	Third Floor Plan - Proposed	1:200		
HM/691/01/06	Fourth Floor Plan - Proposed	1:200		
HM/691/01/07	Fifth Floor Plan - Proposed	1:200		
HM/691/01/08	Sixth Floor Plan - Proposed	1:200		
HM/691/01/09	Seventh Floor Plan - Proposed	1:200		
HM/691/01/10	Eighth Floor Plan - Proposed	1:200		
HM/691/01/11	Roof Plan - Proposed	1:200		
HM/691/01/12	South Elevation - Proposed	1:200		
HM/691/01/13	North Elevation - Proposed	1:200		
HM/691/01/14	West Elevation - Proposed	1:200		
HM/691/01/15	East Elevation - Proposed	1:200		
HM/691/04/01	1:50 Section through main block	1:50		
HM/691/04/02	1:50 Section through Procter St.	1:50		
ISSUED TO:				
Bob Lee Development				
Jackie Cohen				
Andy Patten				
Paul & Mary				
Camden Planning				
ISSUED BY:				
For and on behalf of:				

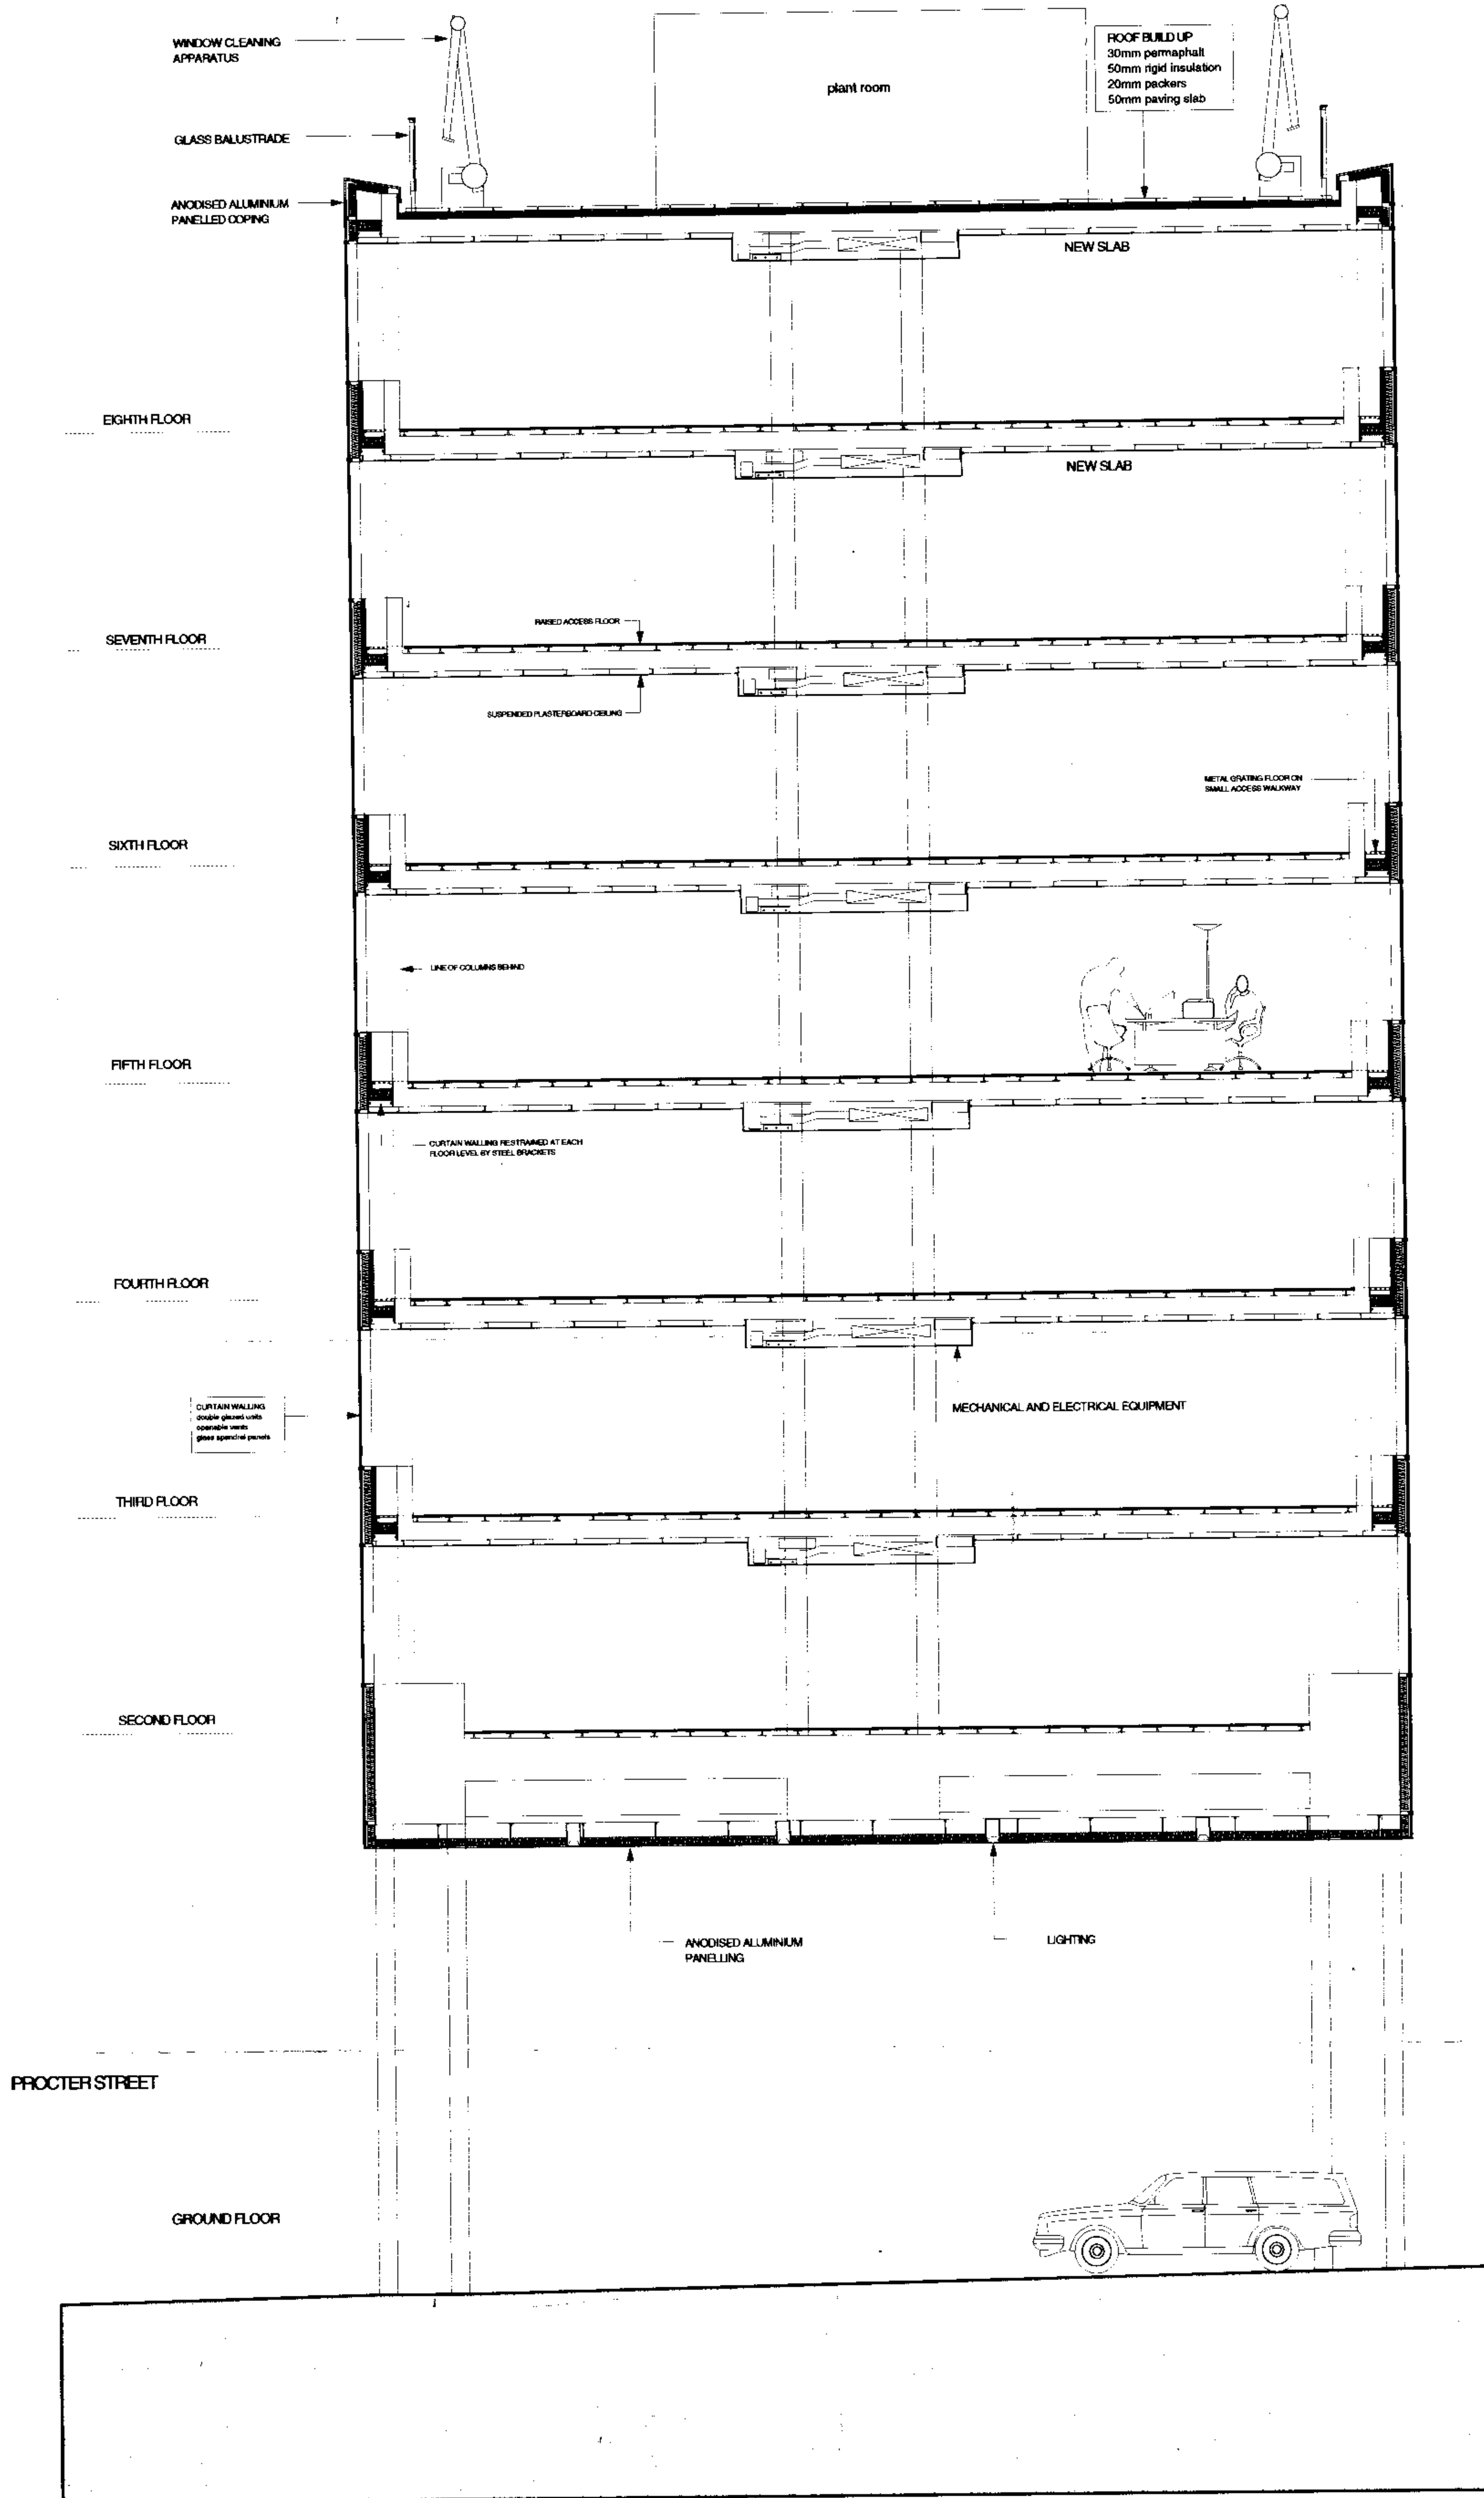

KEY PLAN

NOTES

Rev	Description	Date
DRAWING STATUS		
FOR PLANNING		
Issued only for purpose indicated		
Harper Mackay		
33 - 37 Charterhouse Square London EC1M 6EA tel (44) 0171 600 5151 fax (44) 0171 600 1092 e mail: design@harper-mackay.co.uk		
ARCHITECTS & DESIGNERS		
JOB TITLE	100-111 HIGH HOLBORN	
DRAWING TITLE	TYPICAL SECTION ... THROUGH MAIN BLOCK	
Scale:	1:50 @ A1	DRAWN BY SS
Date:	01.09.99	CHECKED BY
Drawing No.		Rev
HM/691/04/02		
FILE	JOB NUMBER 601	

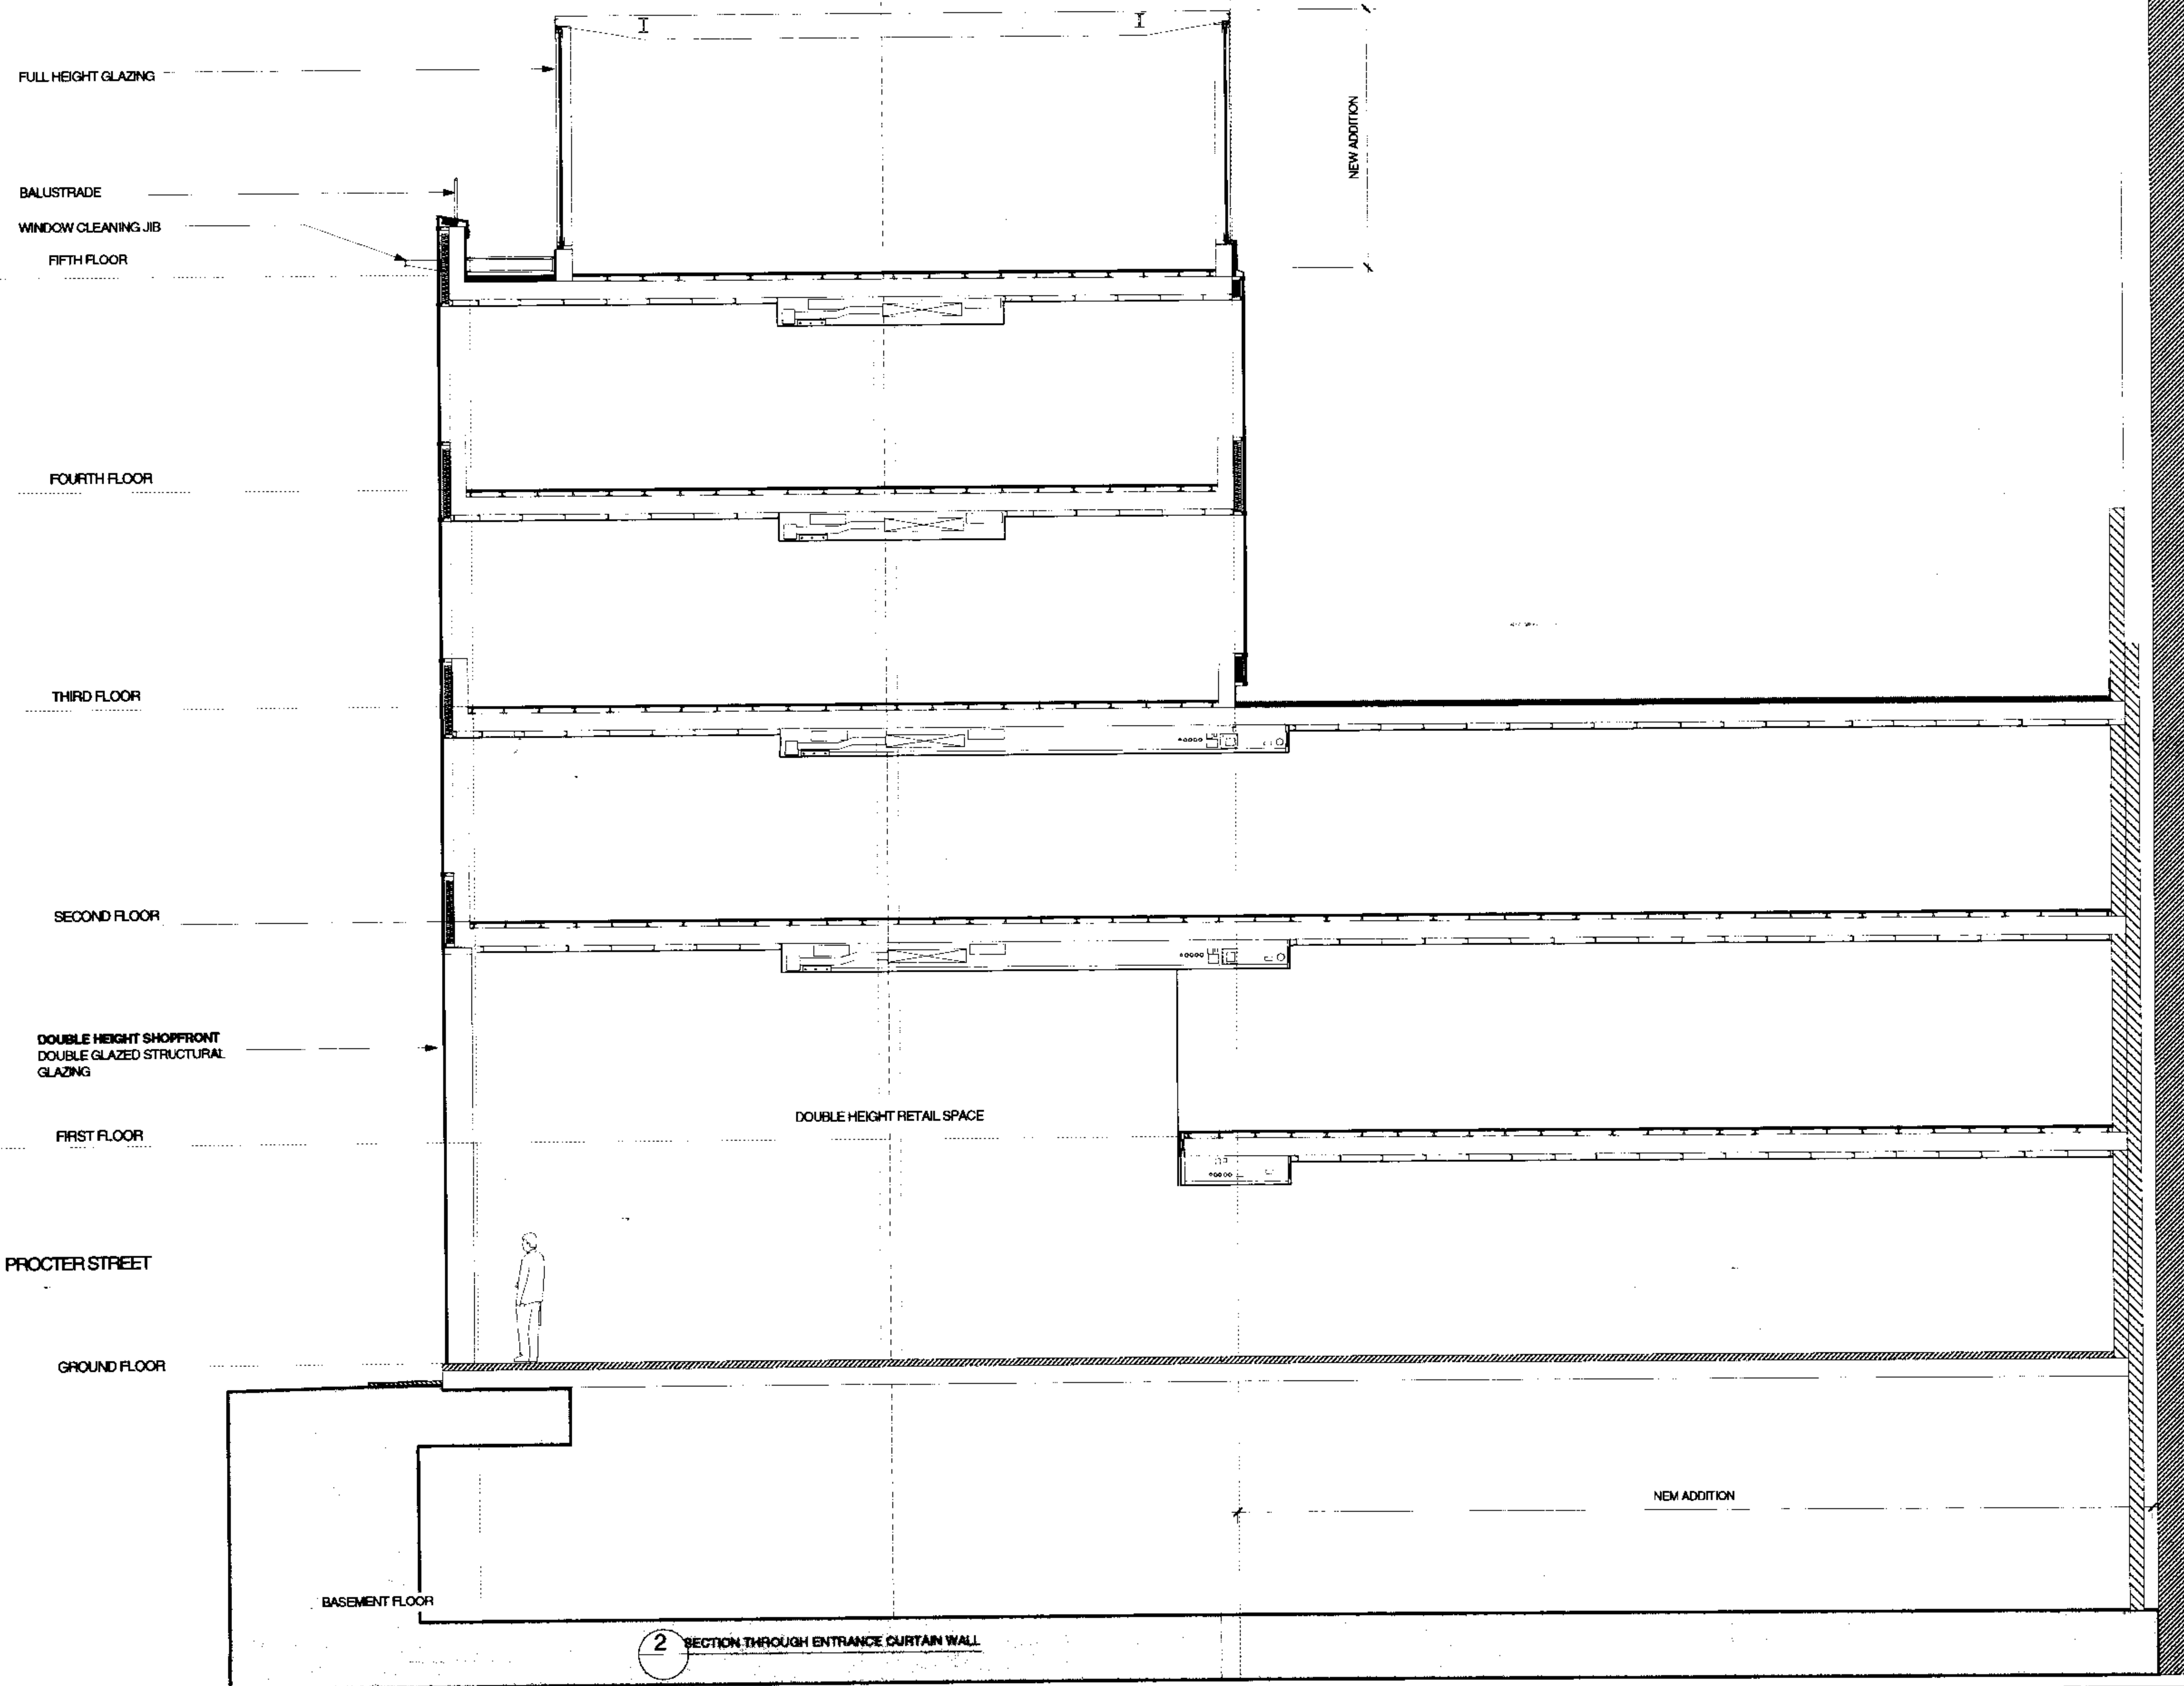

DO NOT SCALE
ALL DIMENSIONS TO BE CHECKED ON SITE
THIS DRAWING TO BE READ IN CONJUNCTION WITH ALL ENGINEERS INFORMATION
THIS DRAWING IS COPYRIGHT

KEY PLAN

NOTES

Rev	Description	Date
-----	-------------	------

DRAWING STATUS
FOR PLANNING

Issued only for purpose indicated

Harper Mackay

33 - 37 Charterhouse Square London EC1M 6EA
tel (44) 0171 600 5151 fax (44) 0171 600 1092
e mail: design@harper-mackay.co.uk

ARCHITECTS & DESIGNERS

JOB TITLE	100-111 HIGH HOLBORN
-----------	----------------------

DRAWING TITLE	TYPICAL BUILDING SECTION ON PROCTER STREET
---------------	--


Scale:	1:50 @ A1	DRAWN BY	RS
--------	-----------	----------	----

Date:	14.07.99	CHECKED BY	RS
-------	----------	------------	----

Drawing No.		Rev	
-------------	--	-----	--

HM/691/04/01

FILE	JOB NUMBER	691
------	------------	-----

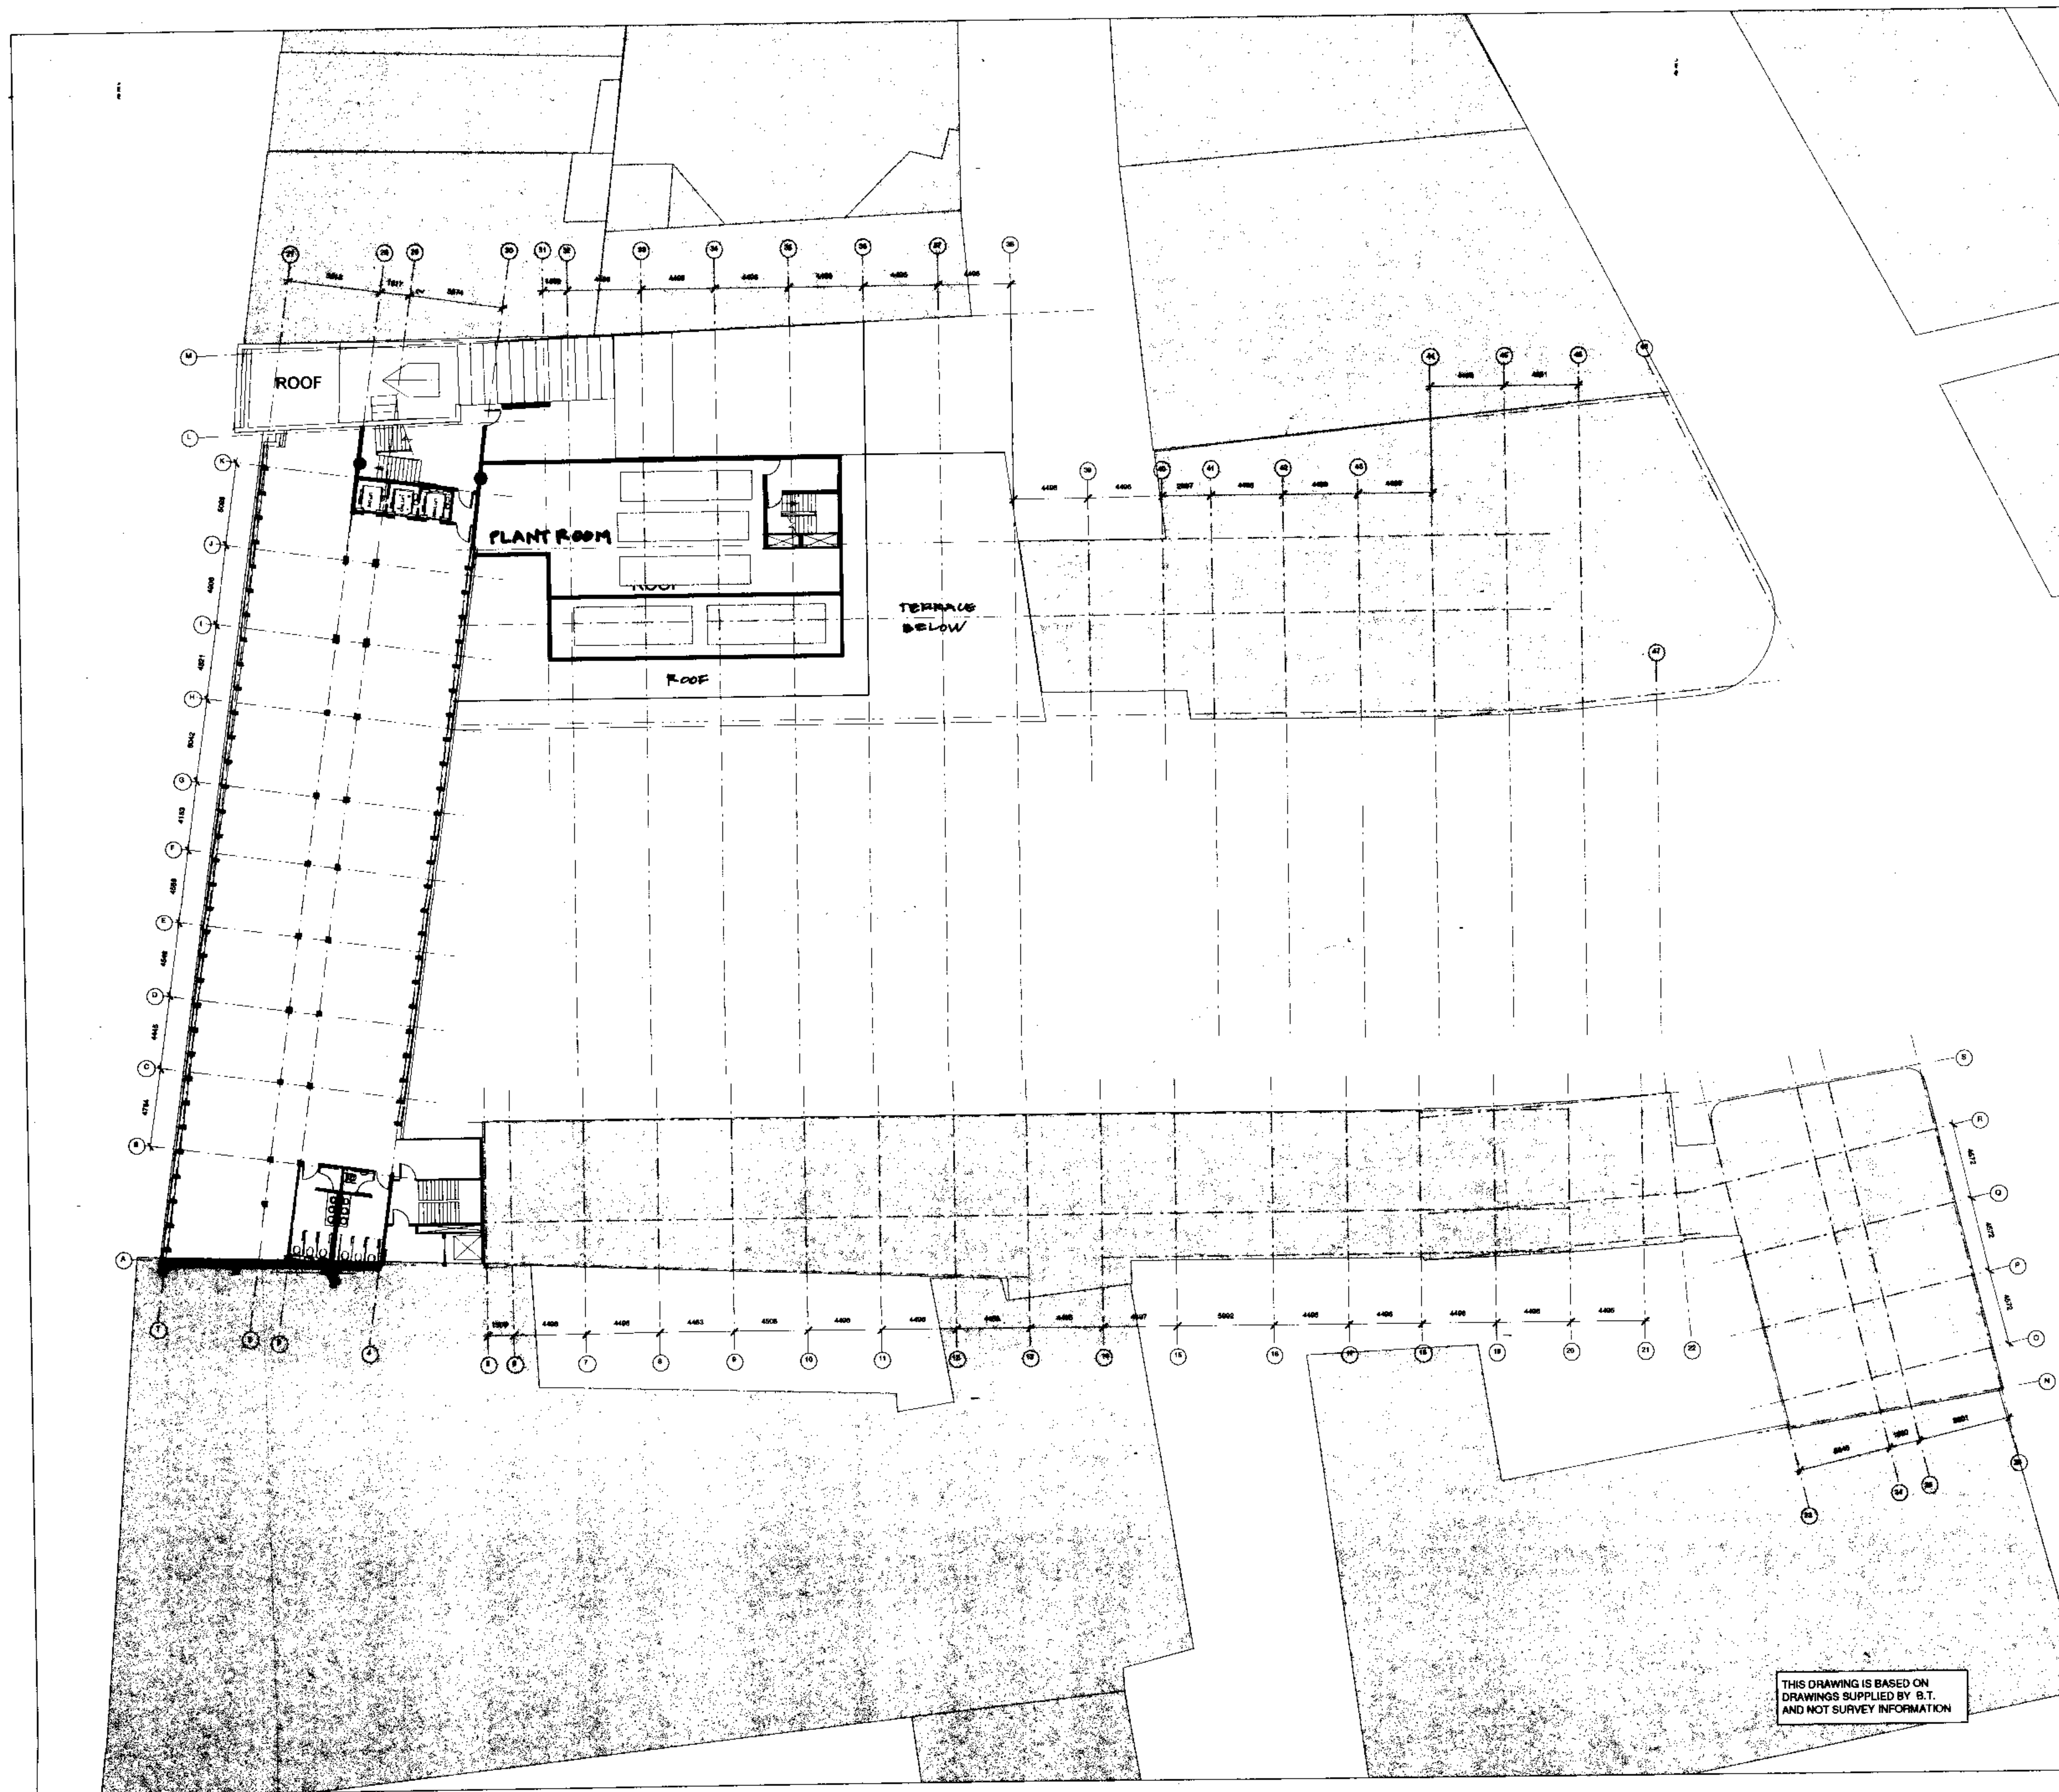

THIS DRAWING IS BASED ON
DRAWINGS SUPPLIED BY B.T.
AND NOT SURVEY INFORMATION

DO NOT SCALE.
ALL DIMENSIONS TO BE CHECKED ON SITE.
THIS DRAWING TO BE READ IN CONJUNCTION WITH ALL ENGINEERS INFORMATION
THIS DRAWING IS COPYRIGHT

NEW FLOOR AREA

KEY PLAN

NOTES

A PLANTROOM ADDED 9.9.99

Rev Description Date

DRAWING STATUS

FOR PLANNING

Issued only for purpose indicated

Harper Mackay

33 - 37 Charterhouse Square London EC1M 8EA
tel (44) 0171 600 5151 fax (44) 0171 600 1092
e mail: design@harper-mackay.co.uk

ARCHITECTS & DESIGNERS

JOB TITLE 100-111 HIGH HOLBORN

DRAWING TITLE SIXTH FLOOR PLAN PROPOSED


Scale: 1:200 @ A1 DRAWN BY ML

Date: 14.07.99 CHECKED BY RS

Drawing No. HM/691/01/08

FILE: JOB NUMBER 691

DO NOT SCALE.
ALL DIMENSIONS TO BE CHECKED ON SITE.
THIS DRAWING TO BE READ IN CONJUNCTION WITH ALL ENGINEERS INFORMATION
THIS DRAWING IS COPYRIGHT

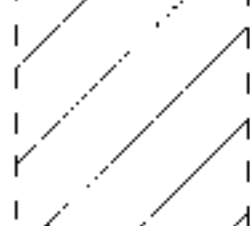 **NEW FLOOR AREA**

KEY PLAN

NOTES

A PLANTROOM AMENDED

Rev	Description	Date
-----	-------------	------

DRAWING STATUS
FOR PLANNING

Issued only for purpose indicated

Harper Mackay

33 - 37 Charterhouse Square London EC1M 6EA
tel (44) 0171 600 5151 fax (44) 0171 600 1092
e mail: design@harper-mackay.co.uk

ARCHITECTS & DESIGNERS


JOB TITLE 100-111 HIGH HOLBORN

DRAWING TITLE SEVENTH FLOOR PLAN
PROPOSED

Scale:	1:200 @ A1	DRAWN BY	ML
Date:	14.07.99	CHECKED BY	RS

Drawing No.	HM/691/01/09	Rev	A
FILE		JOB NUMBER	691

THIS DRAWING IS BASED ON
DRAWINGS SUPPLIED BY B.T.
AND NOT SURVEY INFORMATION

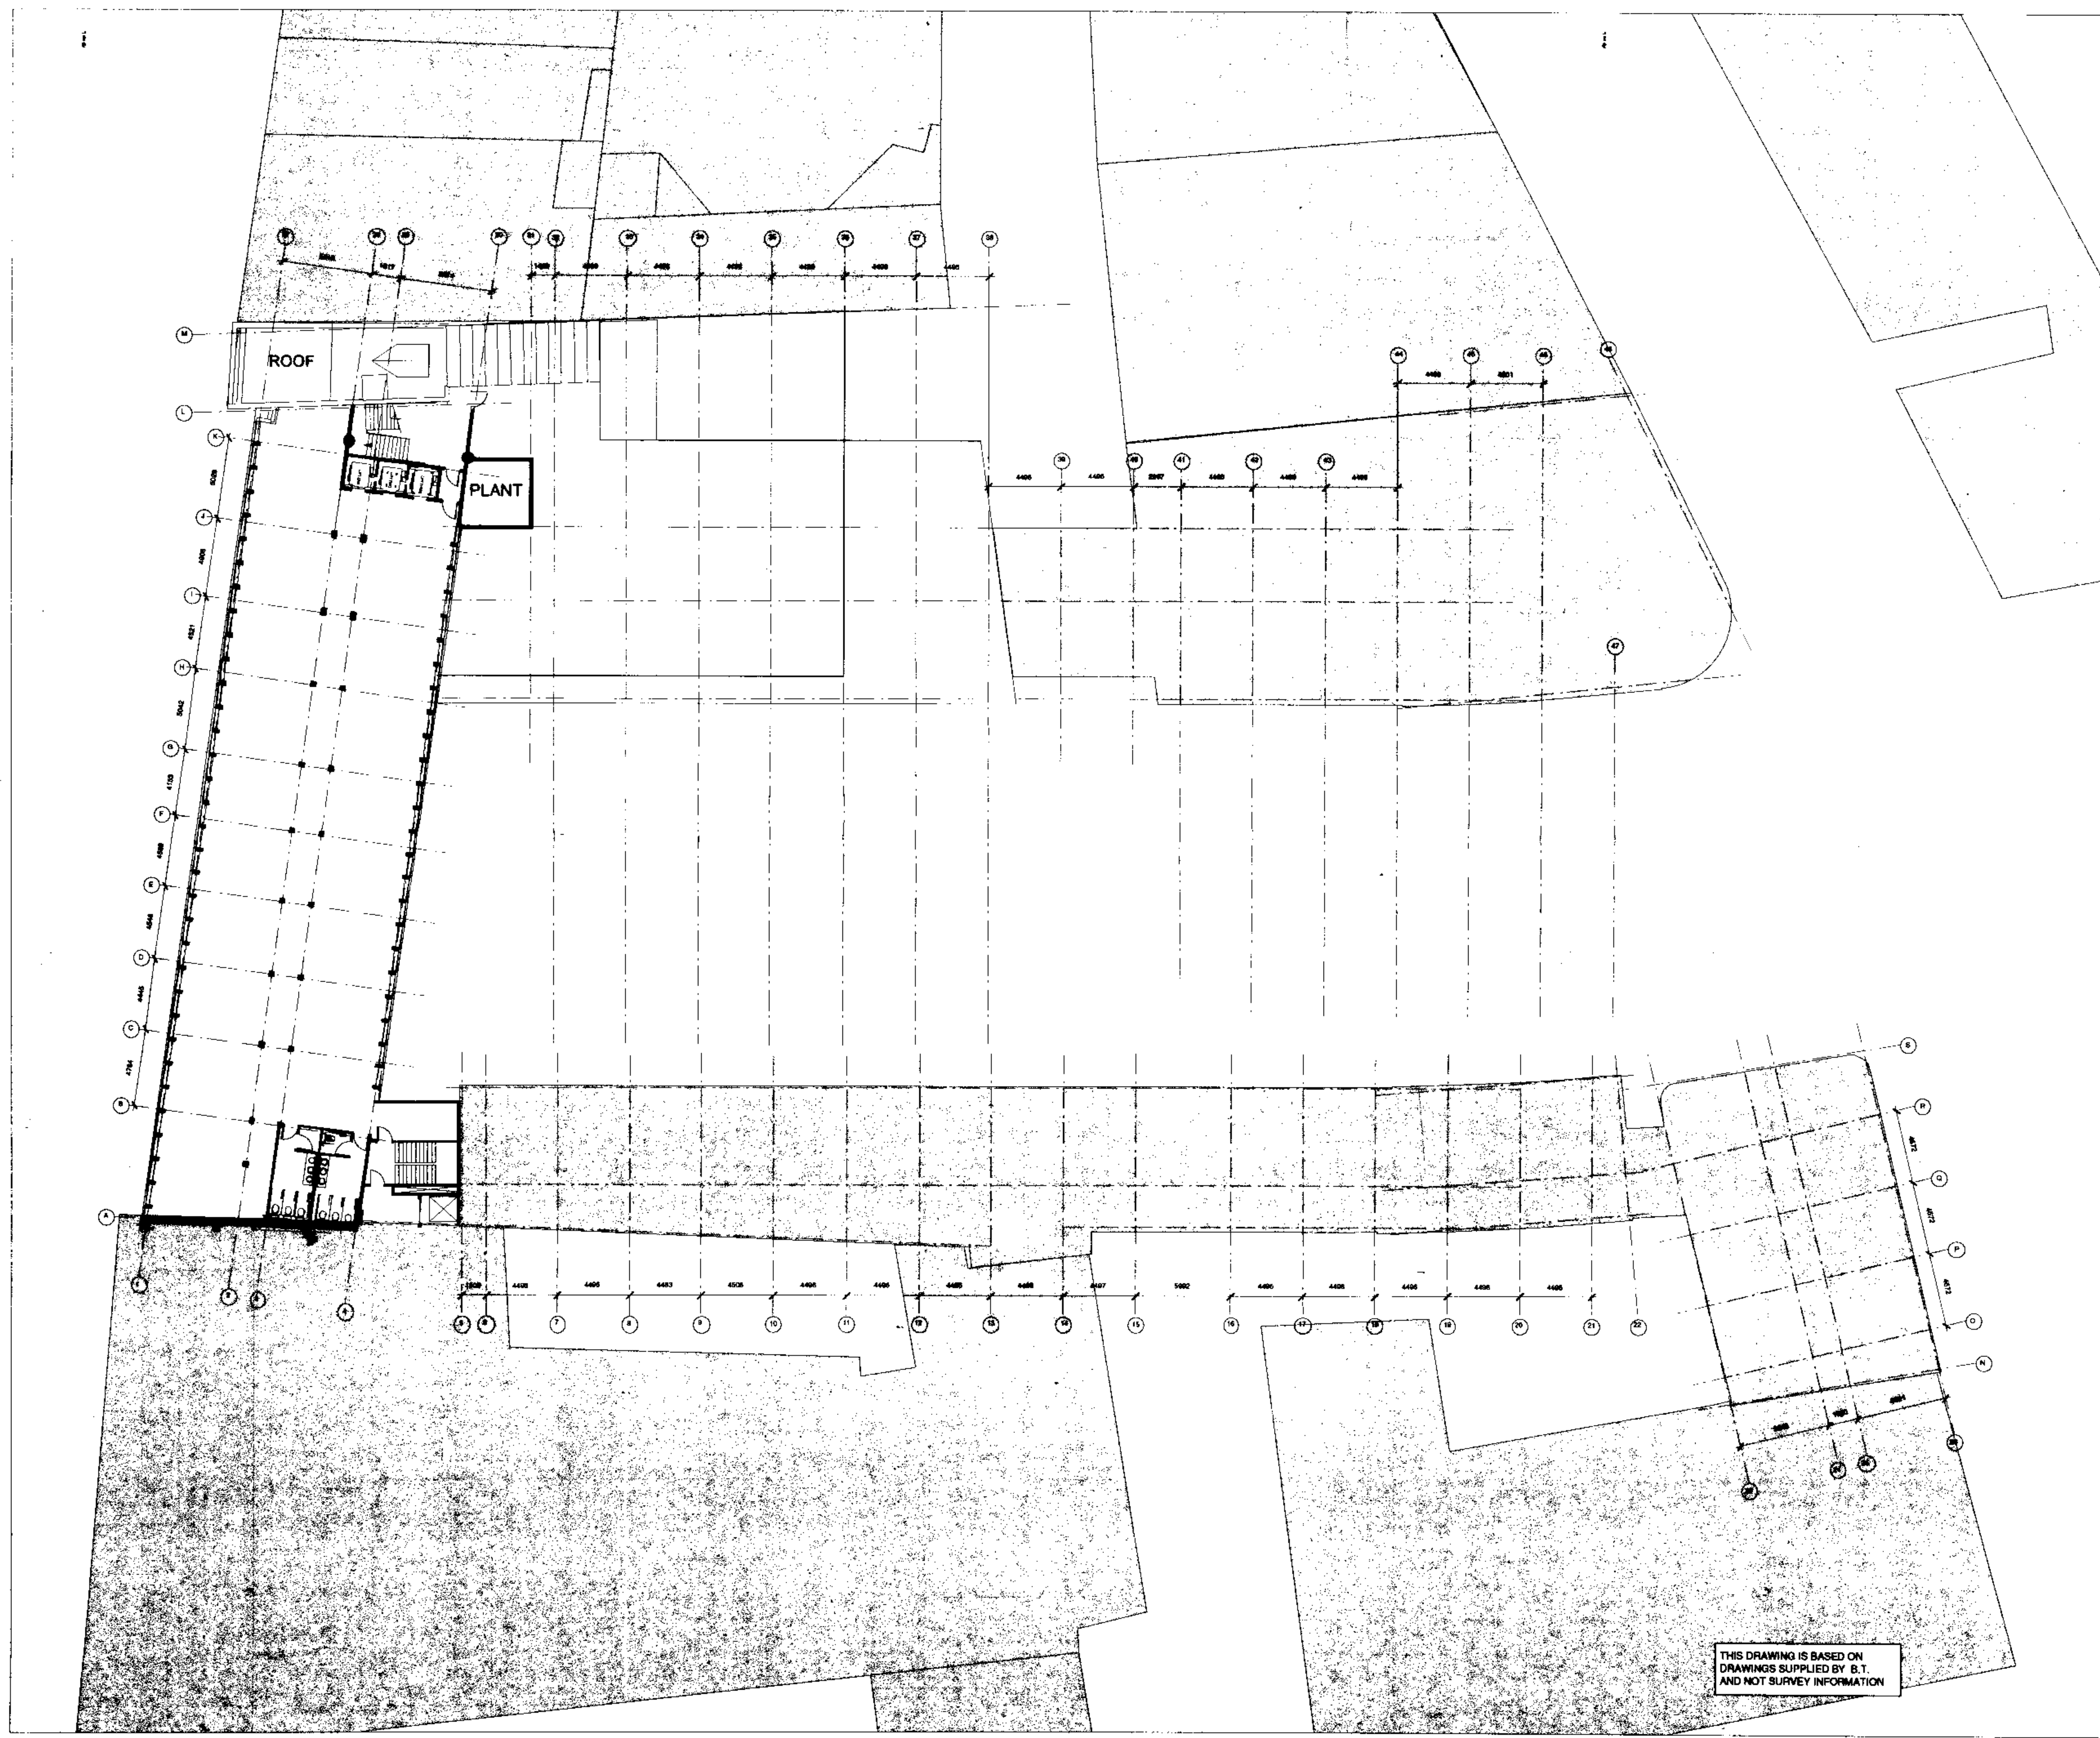

DO NOT SCALE.
ALL DIMENSIONS TO BE CHECKED ON SITE.
THIS DRAWING TO BE READ IN CONJUNCTION WITH ALL ENGINEERS INFORMATION
THIS DRAWING IS COPYRIGHT

KEY PLAN

NOTES

A PLANT ROOM AMENDED 9.9.99

Rev	Description	Date
-----	-------------	------

DRAWING STATUS
FOR PLANNING

Issued only for purpose indicated

Harper Mackay

33 - 37 Charterhouse Square London EC1M 6EA
tel (44) 0171 600 5151 fax (44) 0171 600 1092
e mail: design@harper-mackay.co.uk

ARCHITECTS & DESIGNERS


JOB TITLE 100-111 HIGH HOLBORN

DRAWING TITLE
**EIGHTH FLOOR PLAN
PROPOSED**

Scale:	1:200 @ A1	DRAWN BY	ML
Date:	14.07.99	CHECKED BY	RS

Drawing No.	HM/691/01/10	Rev	A
-------------	--------------	-----	---

FILE: JOB NUMBER 601

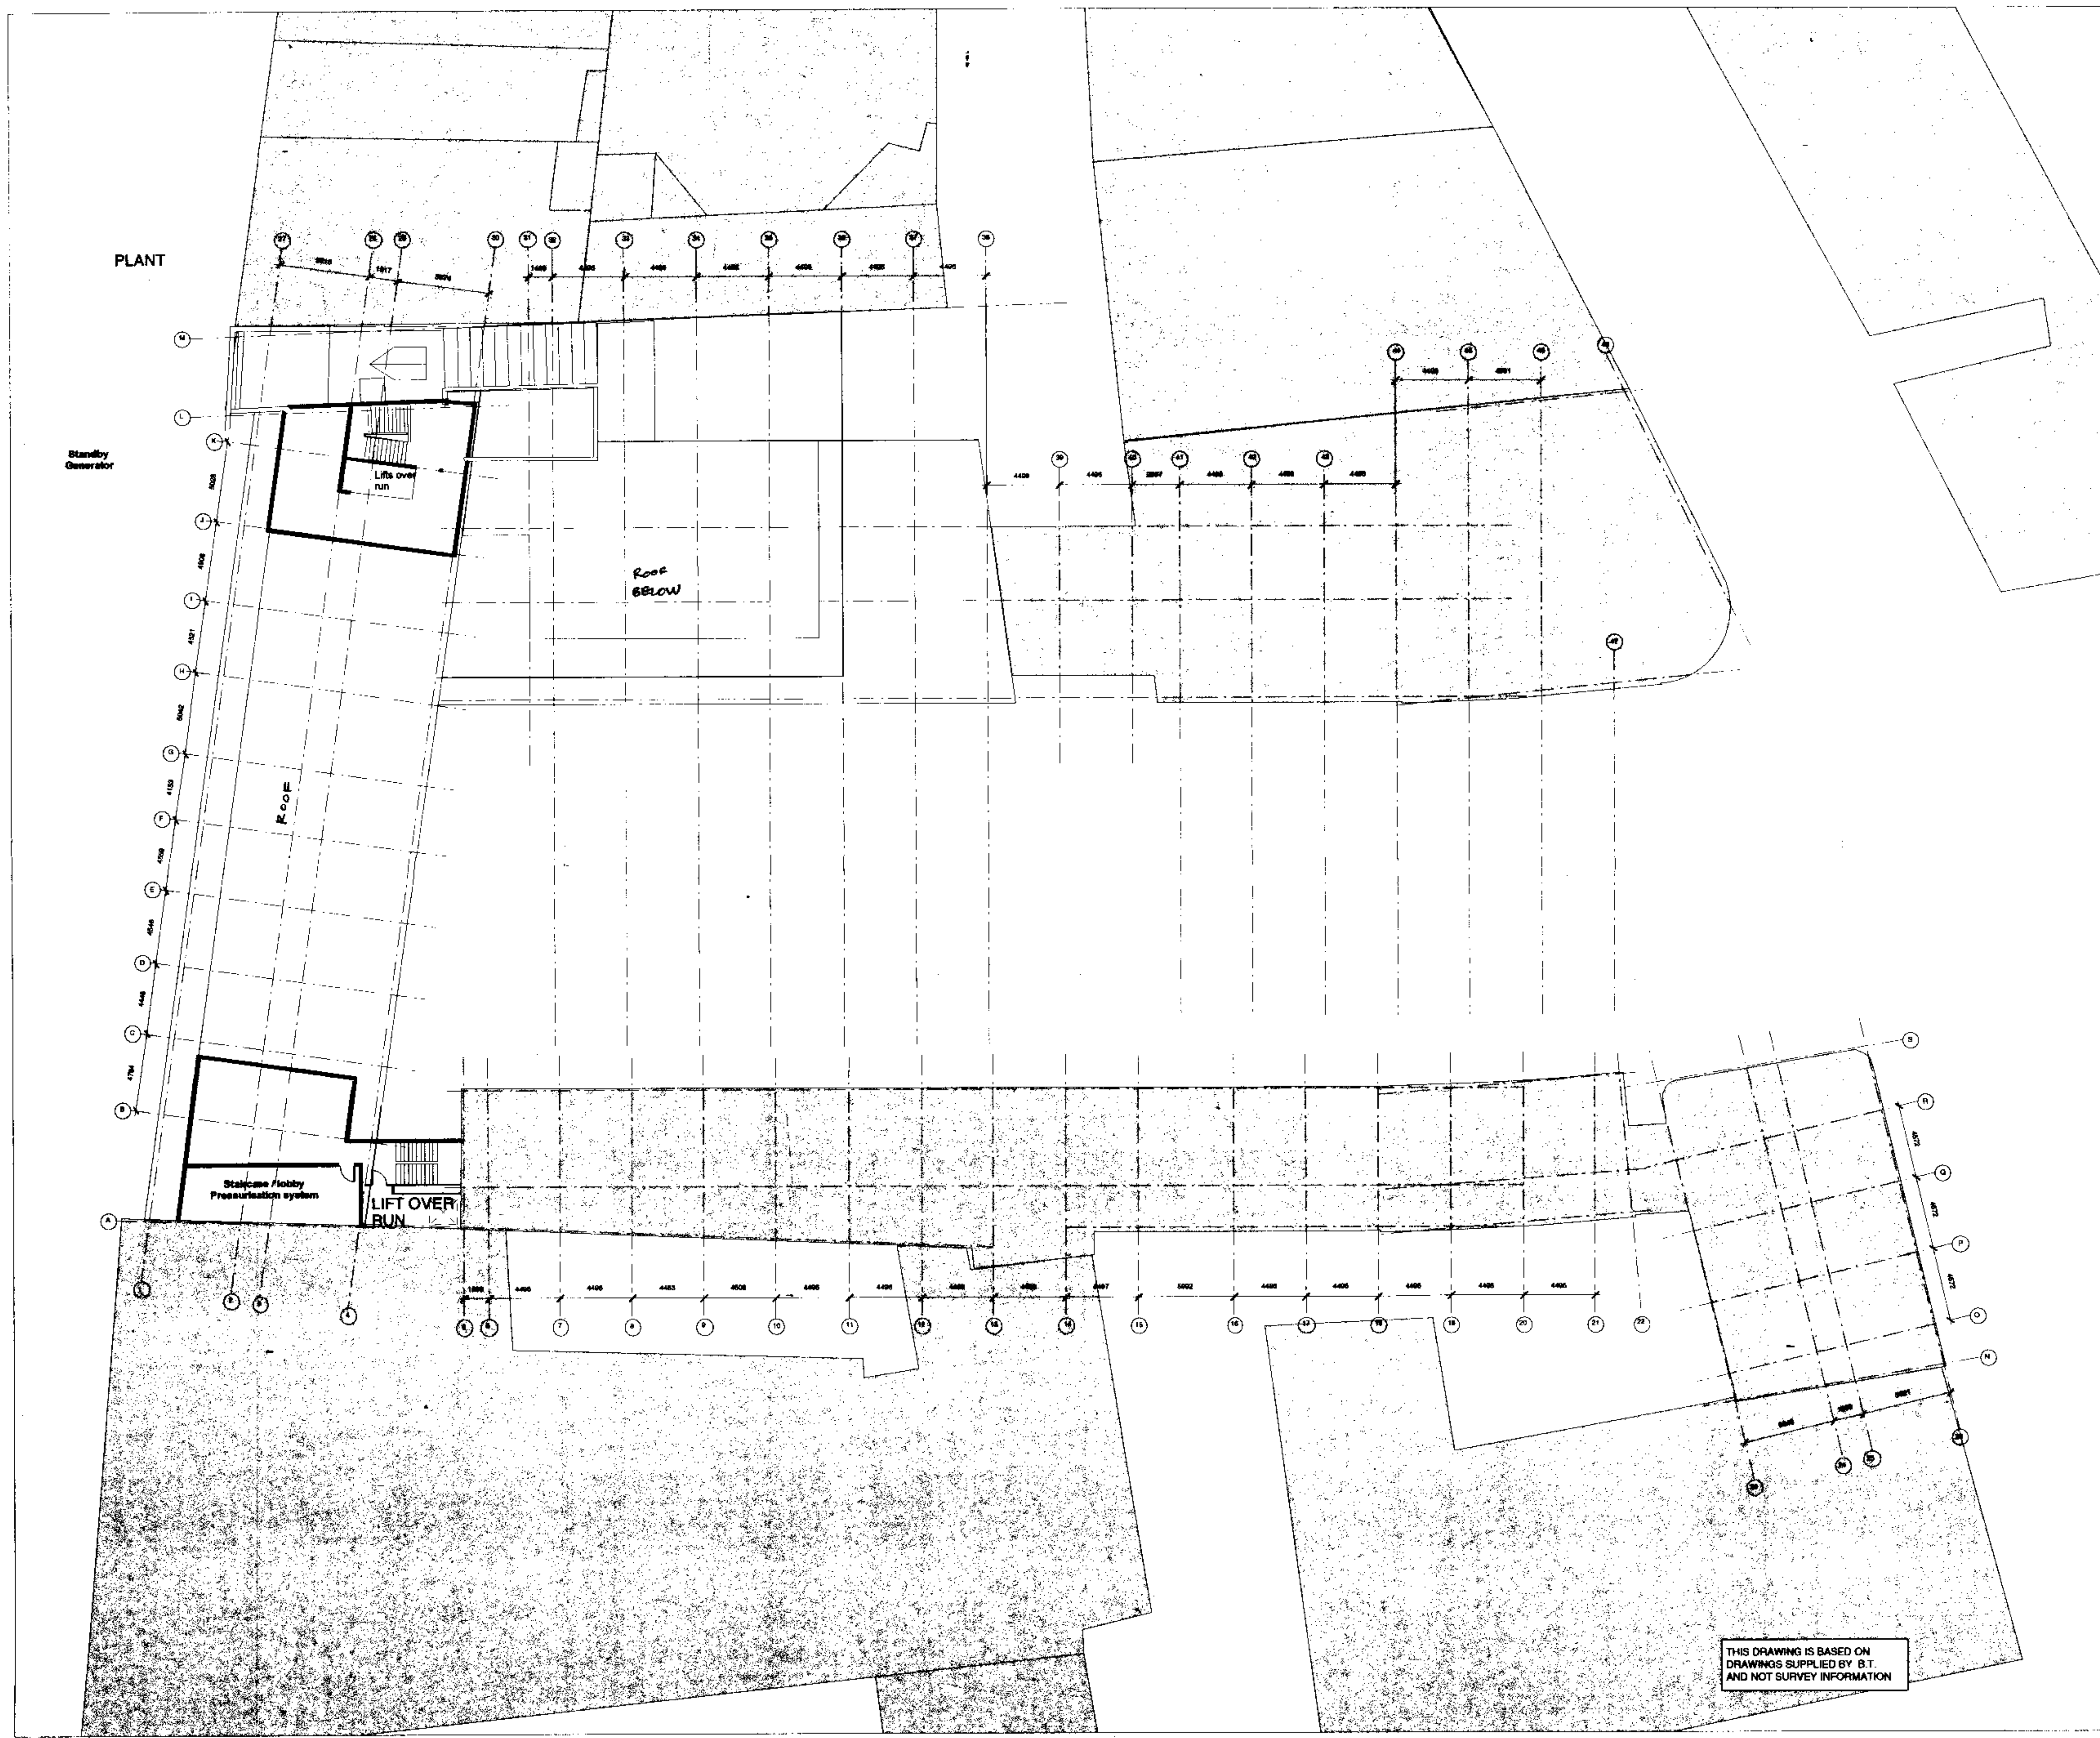


DO NOT SCALE
ALL DIMENSIONS TO BE CHECKED ON SITE.
THIS DRAWING TO BE READ IN CONJUNCTION WITH ALL ENGINEERS INFORMATION
THIS DRAWING IS COPYRIGHT

KEY PLAN

NOTES

Rev	Description	Date
DRAWING STATUS		
FOR PLANNING		
Issued only for purpose indicated		
Harper Mackay		
33 - 37 Charterhouse Square London EC1M 6EA tel (44) 0171 600 5151 fax (44) 0171 600 1092 e mail: design@harper-mackay.co.uk		
ARCHITECTS & DESIGNERS		
JOB TITLE	100-111 HIGH HOLBORN	
DRAWING TITLE	PLANT ROOM PLAN PROPOSED	
Scale:	1:200 @ A1	DRAWN BY ML
Date:	14.07.99	CHECKED BY RS
Drawing No.	Rev	
HM/691/01/17		JOB NUMBER 601

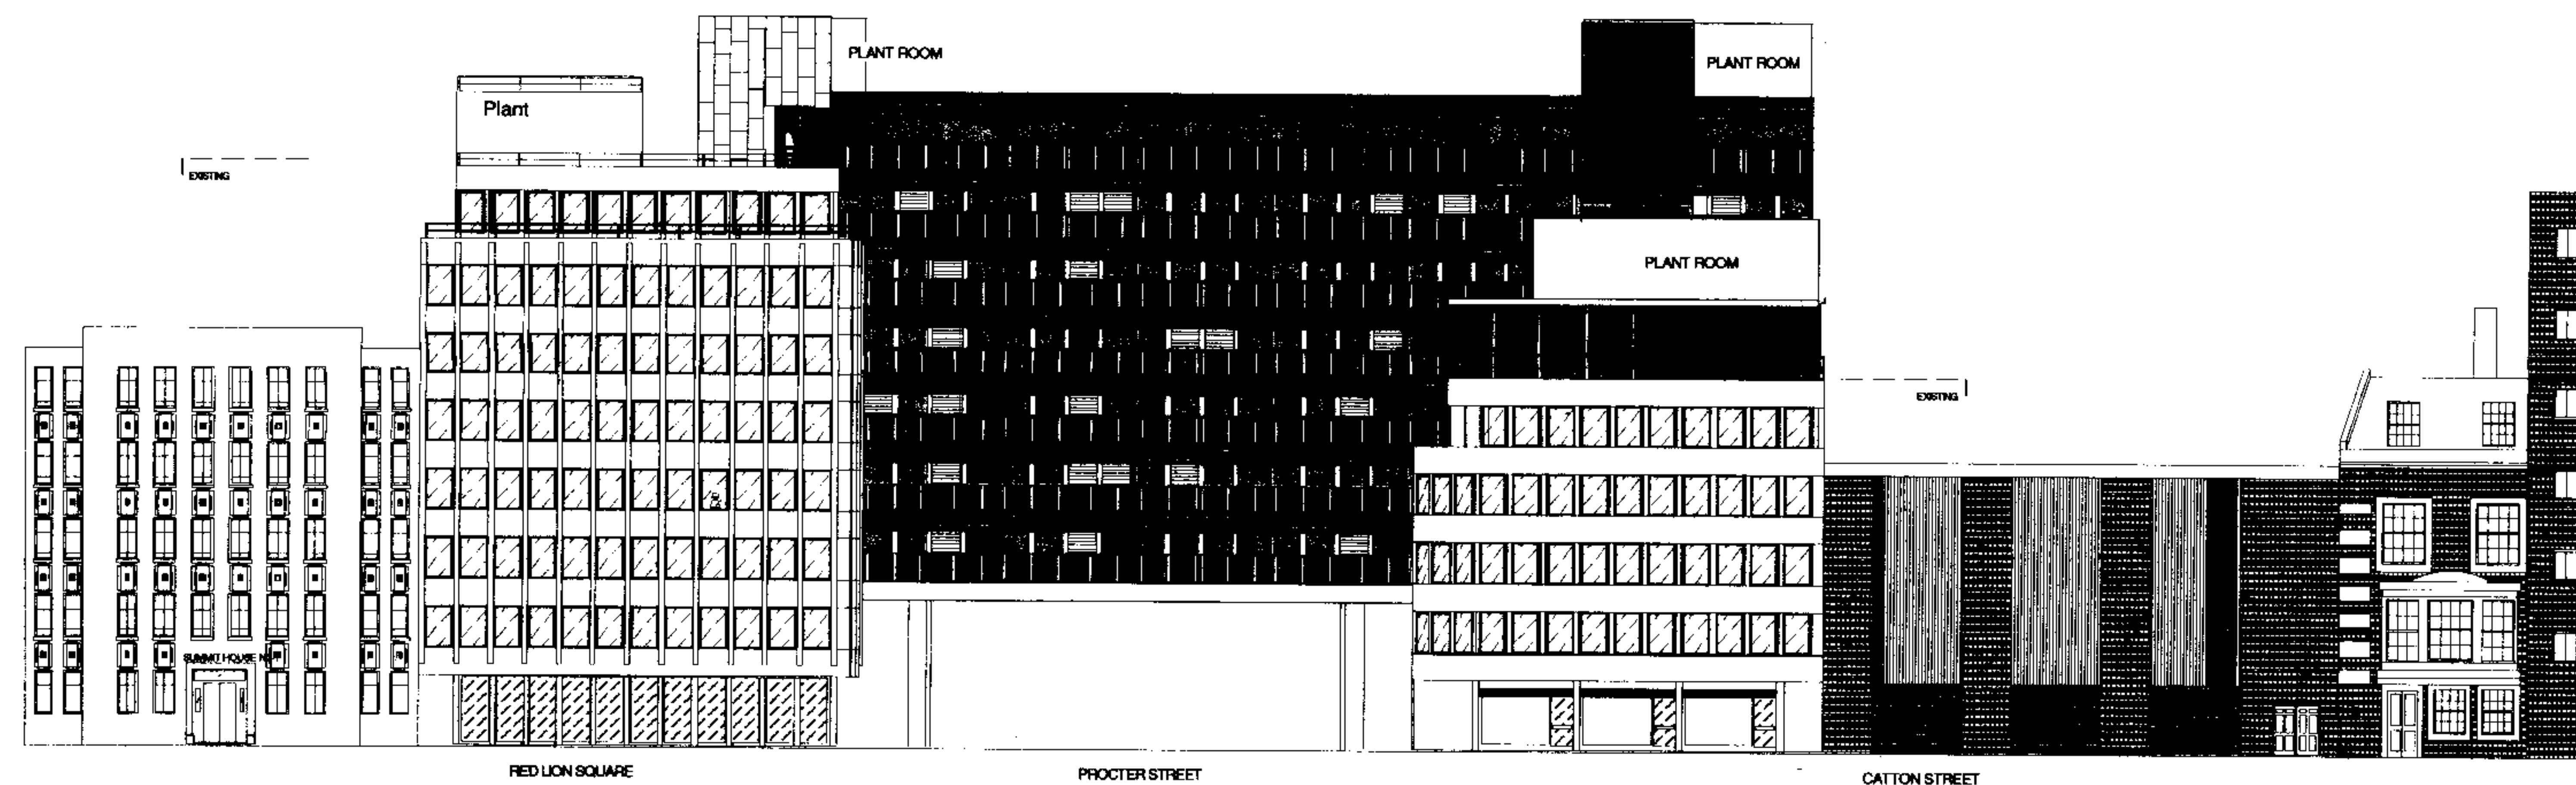

DO NOT SCALE.
ALL DIMENSIONS TO BE CHECKED ON SITE.
THIS DRAWING TO BE READ IN CONJUNCTION WITH ALL ENGINEERS INFORMATION
THIS DRAWING IS COPYRIGHT

KEY PLAN

NOTES

A PLANTROOM ADDED 9.9.99

Rev Description Date

DRAWING STATUS
FOR PLANNING
Issued only for purpose indicated

Harper Mackay

33 - 37 Charterhouse Square London EC1M 6EA
tel (44) 0171 600 5151 fax (44) 0171 600 1092
e mail: design@harper-mackay.co.uk

ARCHITECTS & DESIGNERS

JOB TITLE 100-111 HIGH HOLBORN

DRAWING TITLE
**NORTH ELEVATION
PROPOSED**

Scale: 1:200 @ A1 DRAWN BY MK

Date: 14.07.99 CHECKED BY SA

Drawing No. Rev

HM/691/01/13

A

FILE: JOB NUMBER 601

DO NOT SCALE
ALL DIMENSIONS TO BE CHECKED ON SITE
THIS DRAWING TO BE READ IN CONJUNCTION WITH ALL ENGINEERING INFORMATION
THIS DRAWING IS COPYRIGHT

KEY PLAN

NOTES

A PLANTROOM ADDED 9.9.99

Rev	Description	Date
-----	-------------	------

DRAWING STATUS
FOR PLANNING
Issued only for purpose indicated

Harper Mackay

33 - 37 Charterhouse Square London EC1M 6EA
tel (44) 0171 600 5151 fax (44) 0171 600 1092
e mail: design@harper-mackay.co.uk

ARCHITECTS & DESIGNERS

JOB TITLE	100-111 HIGH HOLBORN
-----------	----------------------

DRAWING TITLE	WEST ELEVATION PROPOSED
---------------	------------------------------------

Scale:	1:200 @ A1	DRAWN BY	MK
--------	------------	----------	----


Date:	14.07.99	CHECKED BY	SA
-------	----------	------------	----


Drawing No.	Rev
-------------	-----

HM/691/01/14

A

FILE	JOB NUMBER 691
------	----------------

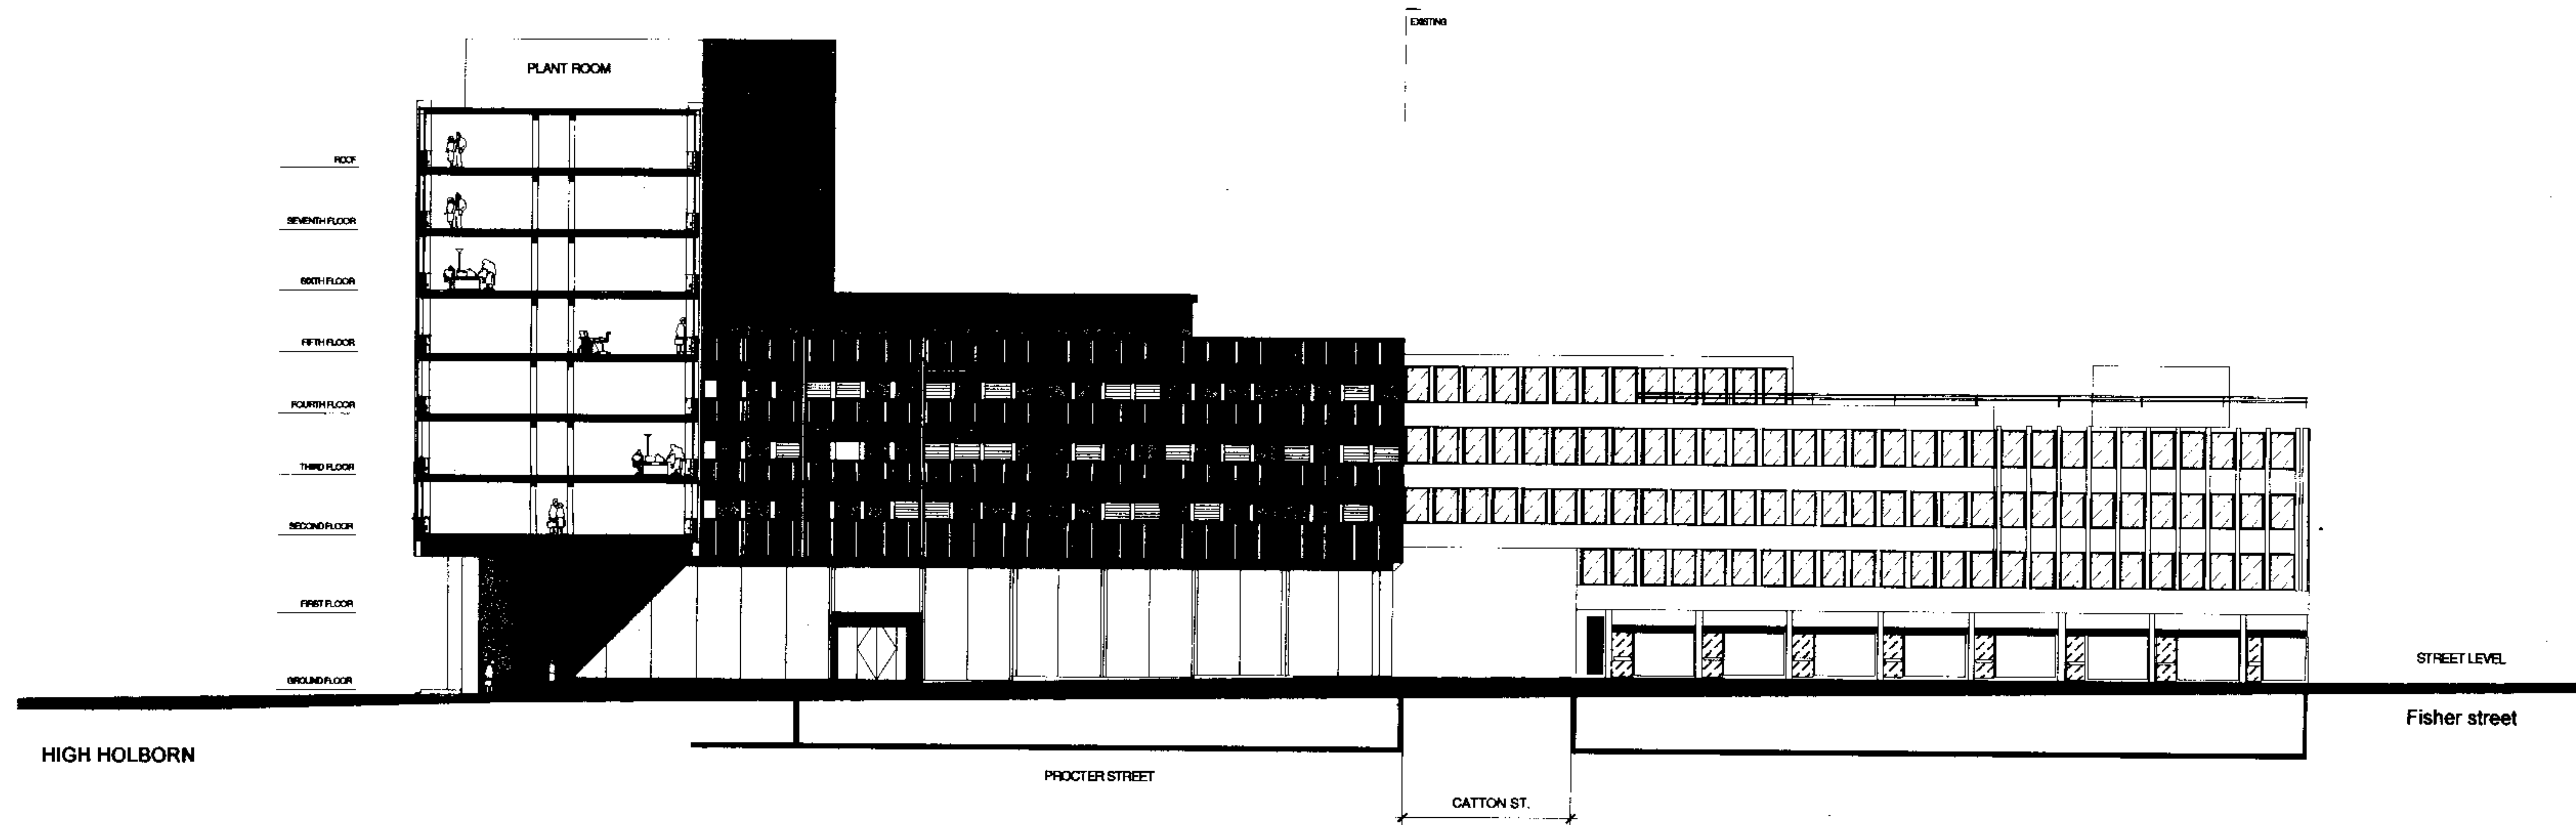

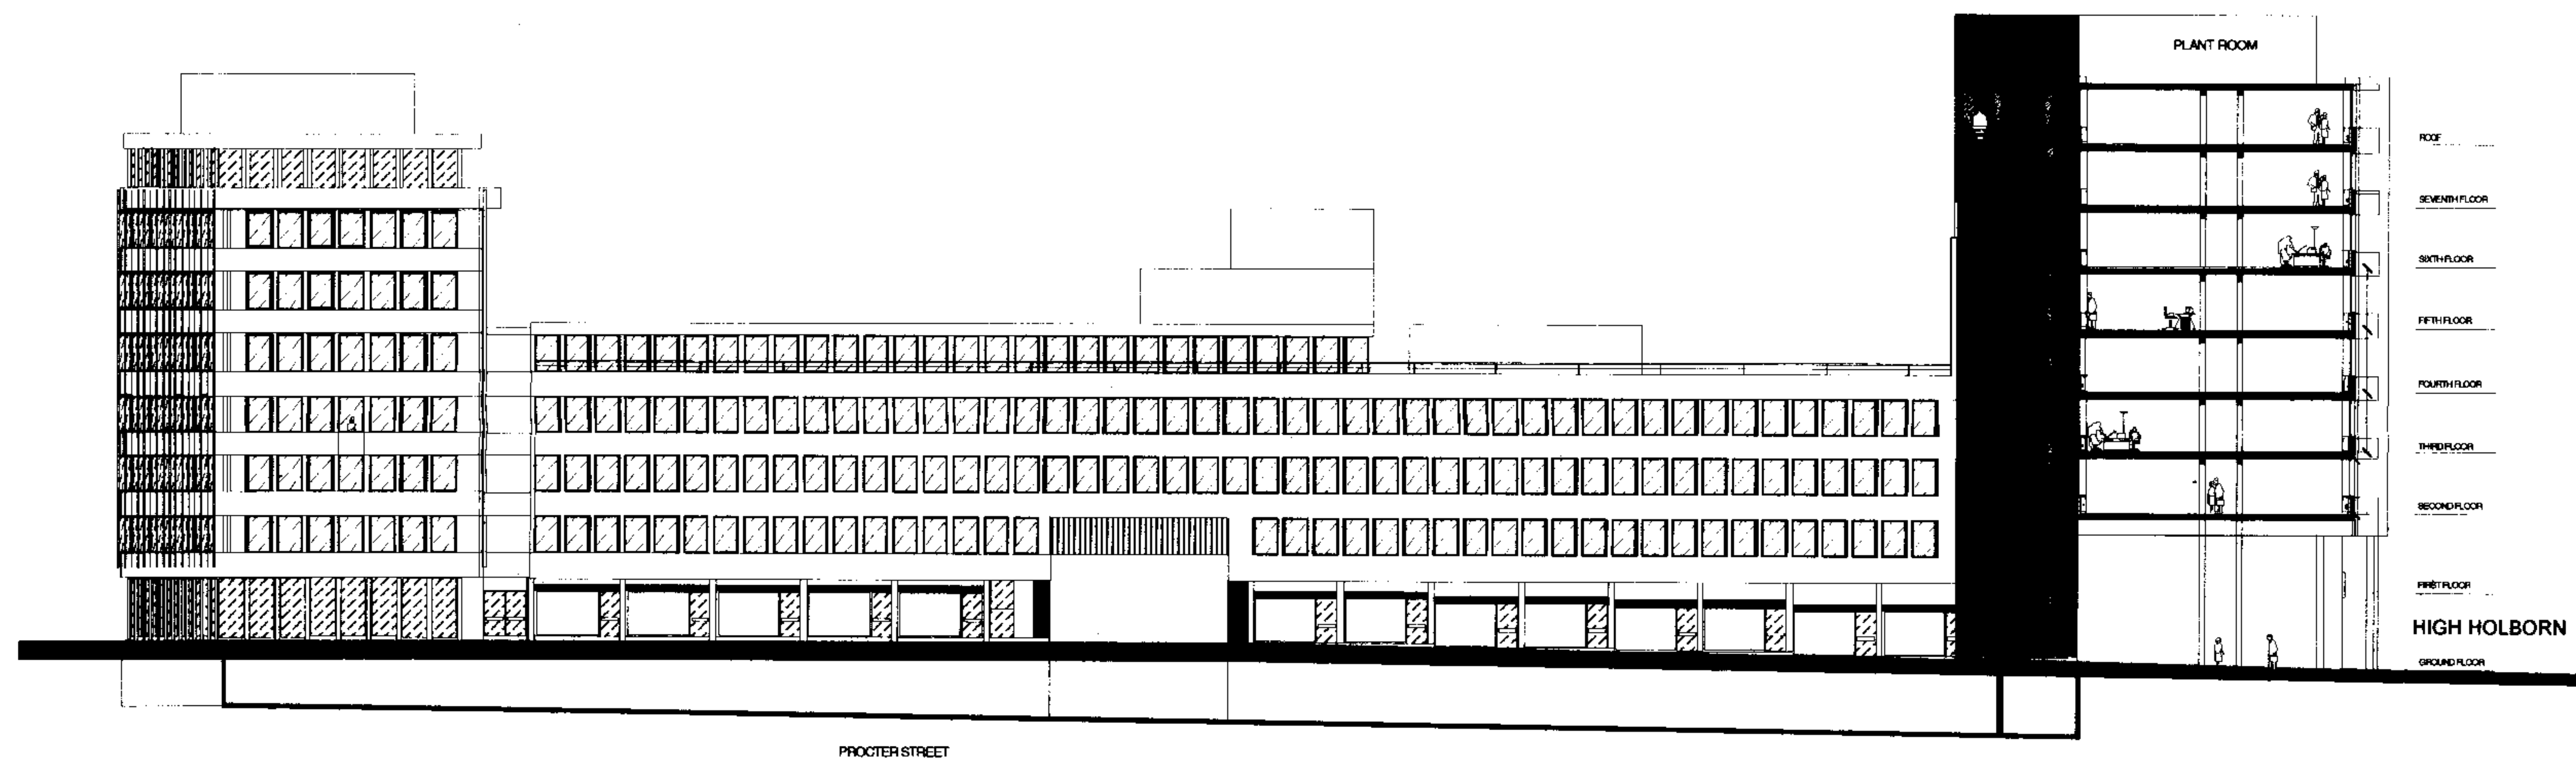

DO NOT SCALE.
ALL DIMENSIONS TO BE CHECKED ON SITE.
THIS DRAWING TO BE READ IN CONJUNCTION WITH ALL ENGINEERS INFORMATION
THIS DRAWING IS COPYRIGHT

KEY PLAN

NOTES

A	PLANTROOM ADDED	9.9.99
---	-----------------	--------

Rev	Description	Date
DRAWING STATUS		
FOR PLANNING		
Issued only for purpose indicated		

Harper Mackay

33 - 37 Charterhouse Square London EC1M 6EA
tel (44) 0171 600 5151 fax (44) 0171 600 1092
e mail: design@harper-mackay.co.uk

ARCHITECTS & DESIGNERS

JOB TITLE	100-111 HIGH HOLBORN		
DRAWING TITLE	EAST ELEVATION PROPOSED		
Scale:	1:200 @ A1	DRAWN BY	MK
Date:	14.07.99	CHECKED BY	SA
Drawing No.	HM/691/01/15	Rev	A
FILE		JOB NUMBER	801

KEY


1. FACETED COLOURED GLAZING PANELS
2. COATED TIMBER ENTRANCE
3. CONCRETE UPSTAND WITH MOSAIC TILES
4. LIGHTING TROUGH
5. WHITE RENDER
6. STRUCTURAL STEEL FRAME FOR HANGING GLASS PANELS
7. PAINTED CONCRETE COLUMN
8. GLASS DOUBLE DOOR

ELEVATION SCALE 1:200



DO NOT SCALE.
ALL DIMENSIONS TO BE CHECKED ON SITE.
THIS DRAWING TO BE READ IN CONJUNCTION WITH ALL ENGINEERS INFORMATION
THIS DRAWING IS COPYRIGHT

KEY PLAN

NOTES

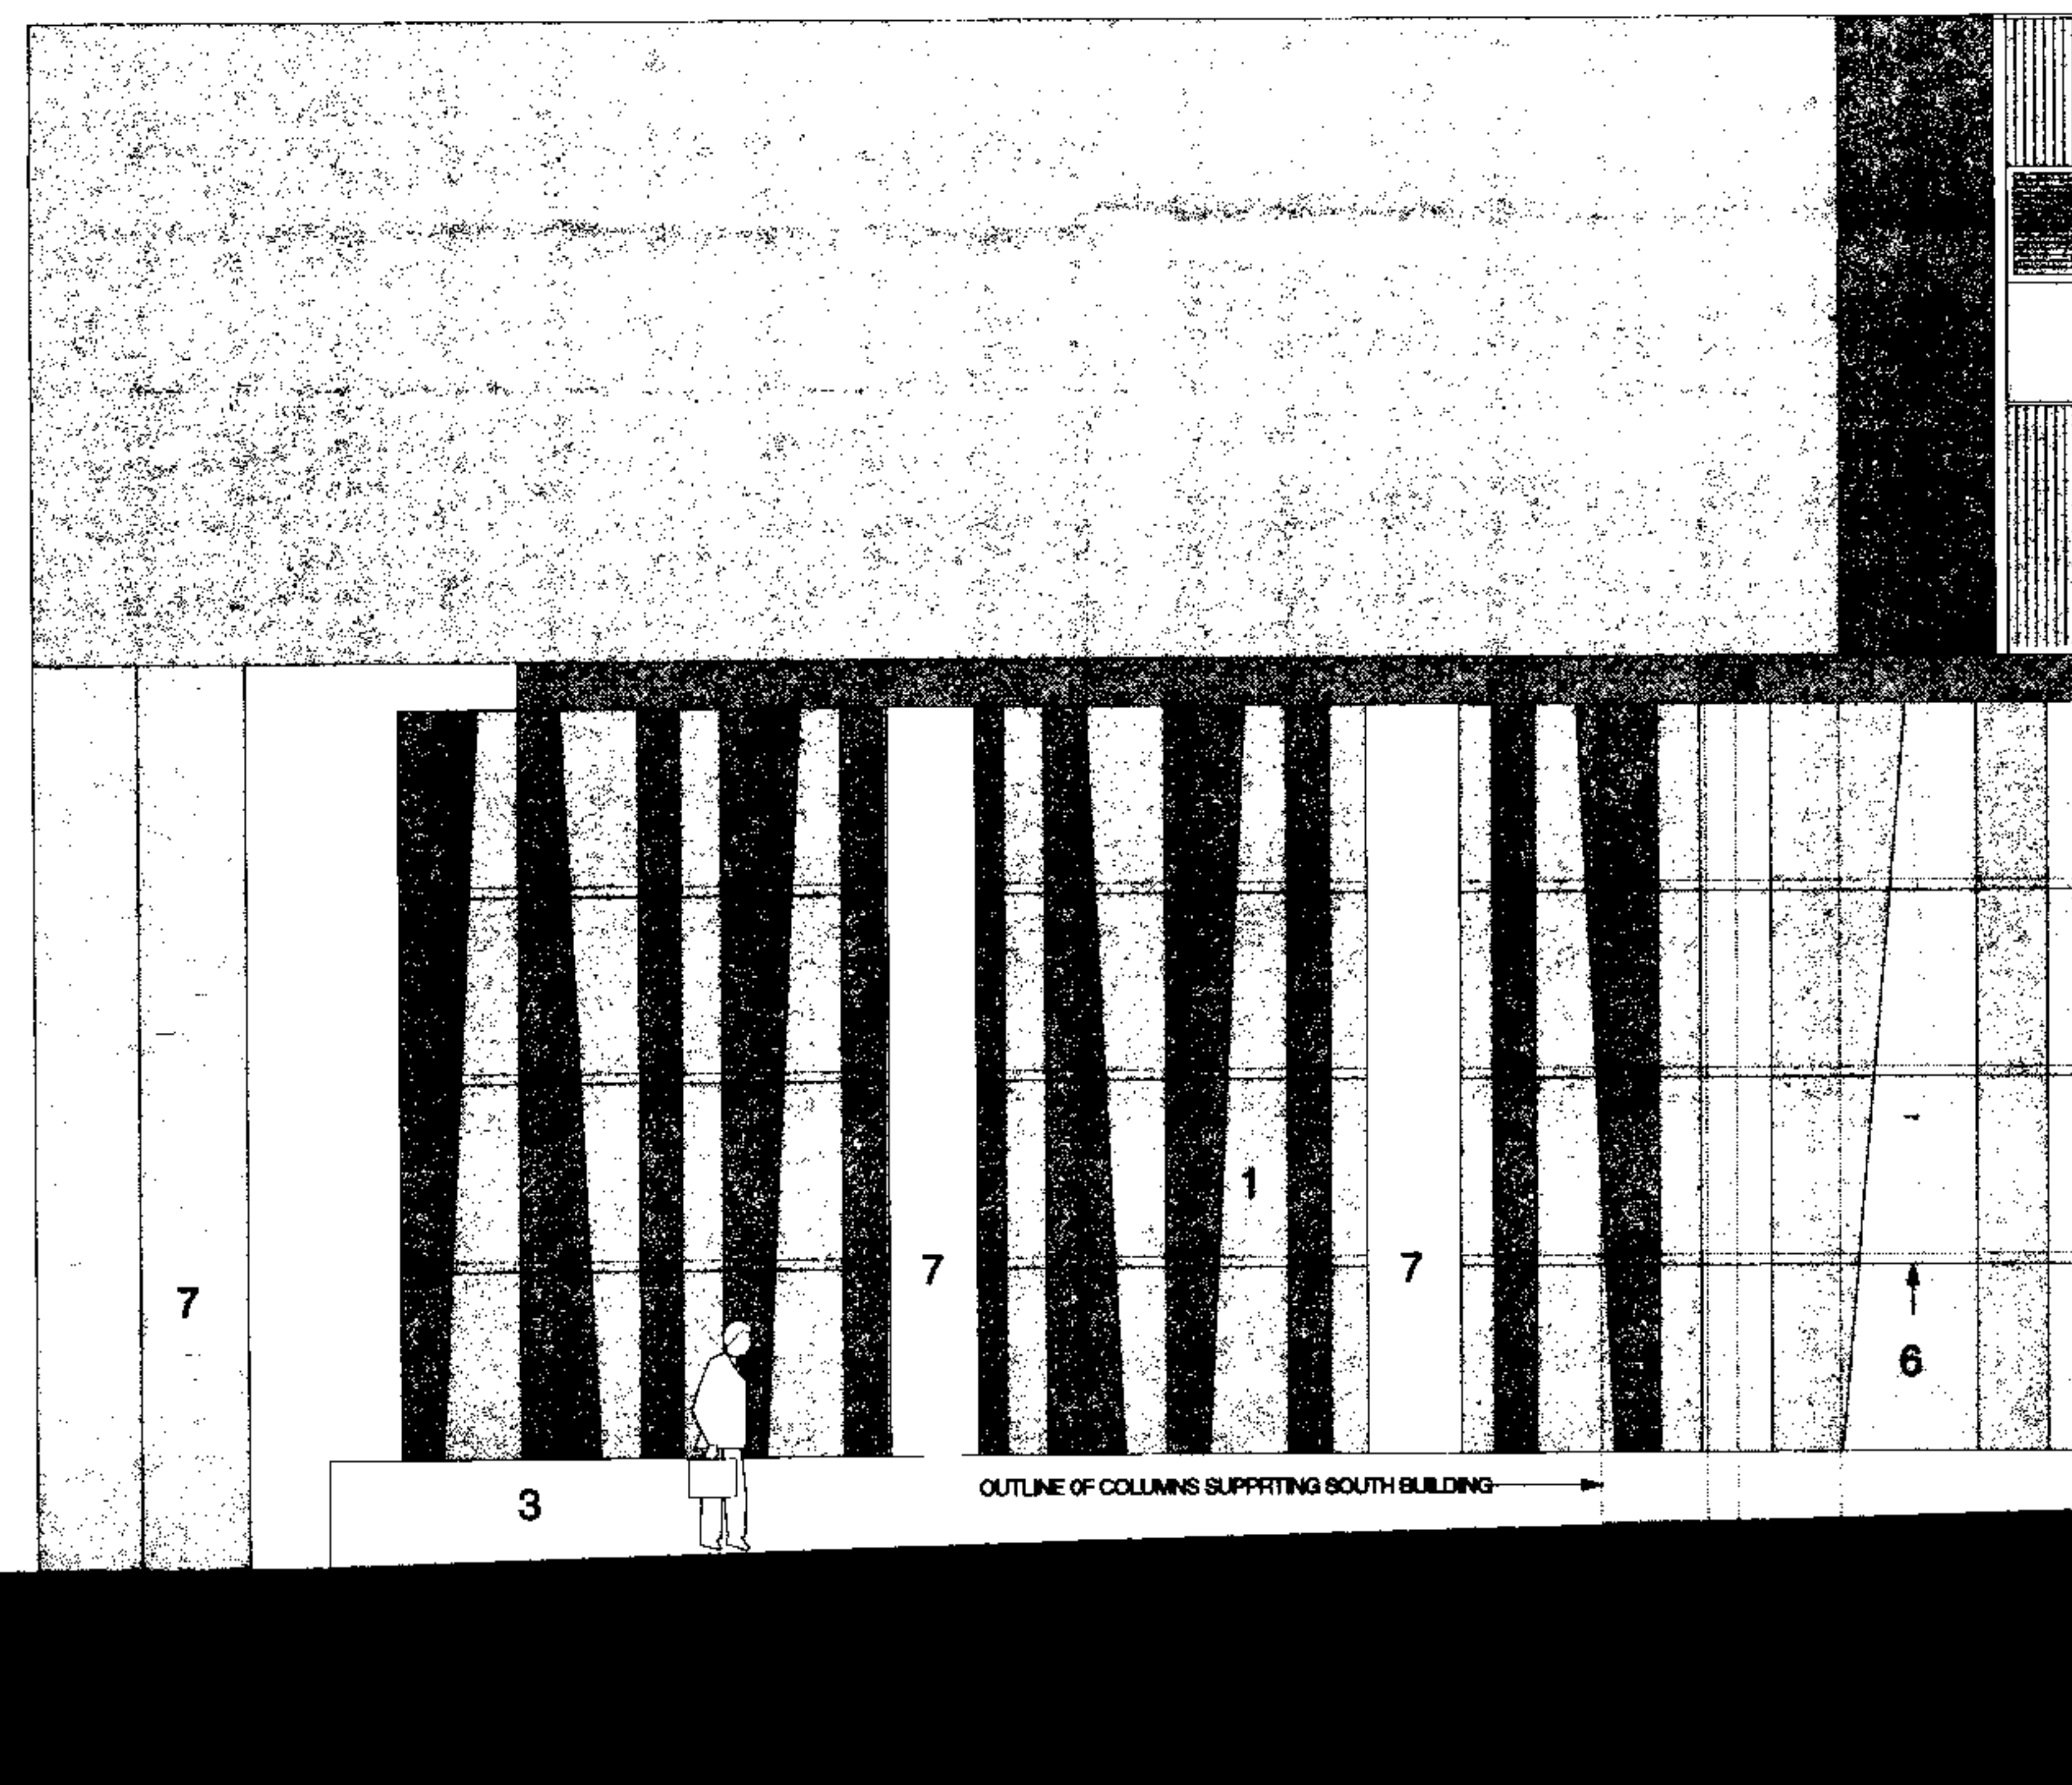

ELEVATION OF RETAIL UNIT SCALE 1:50

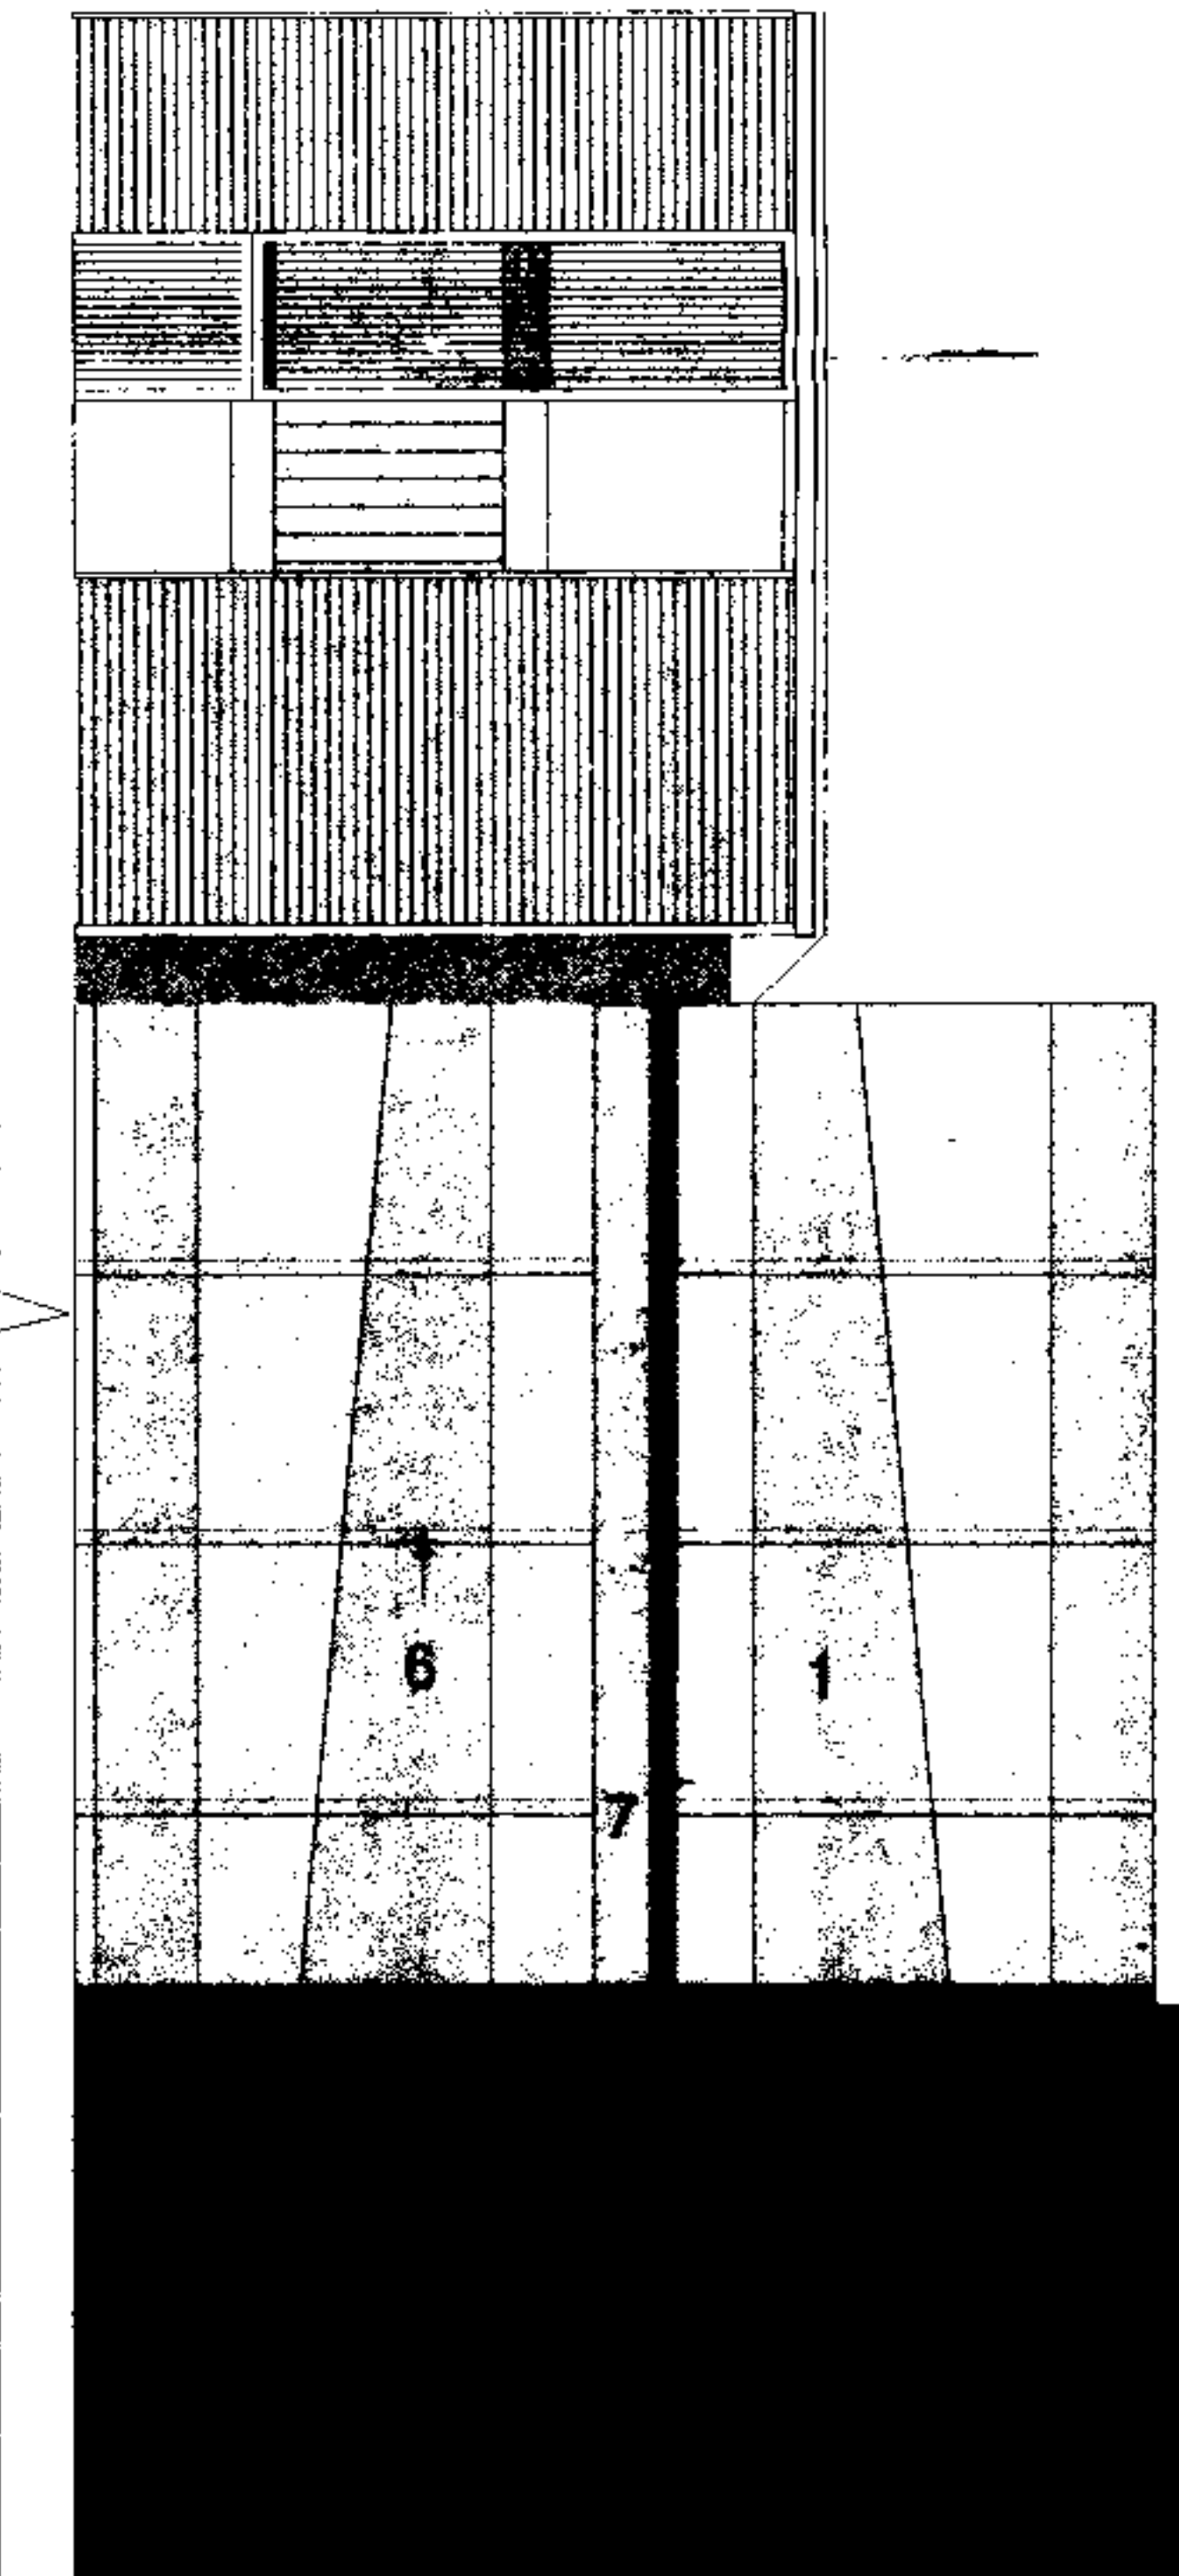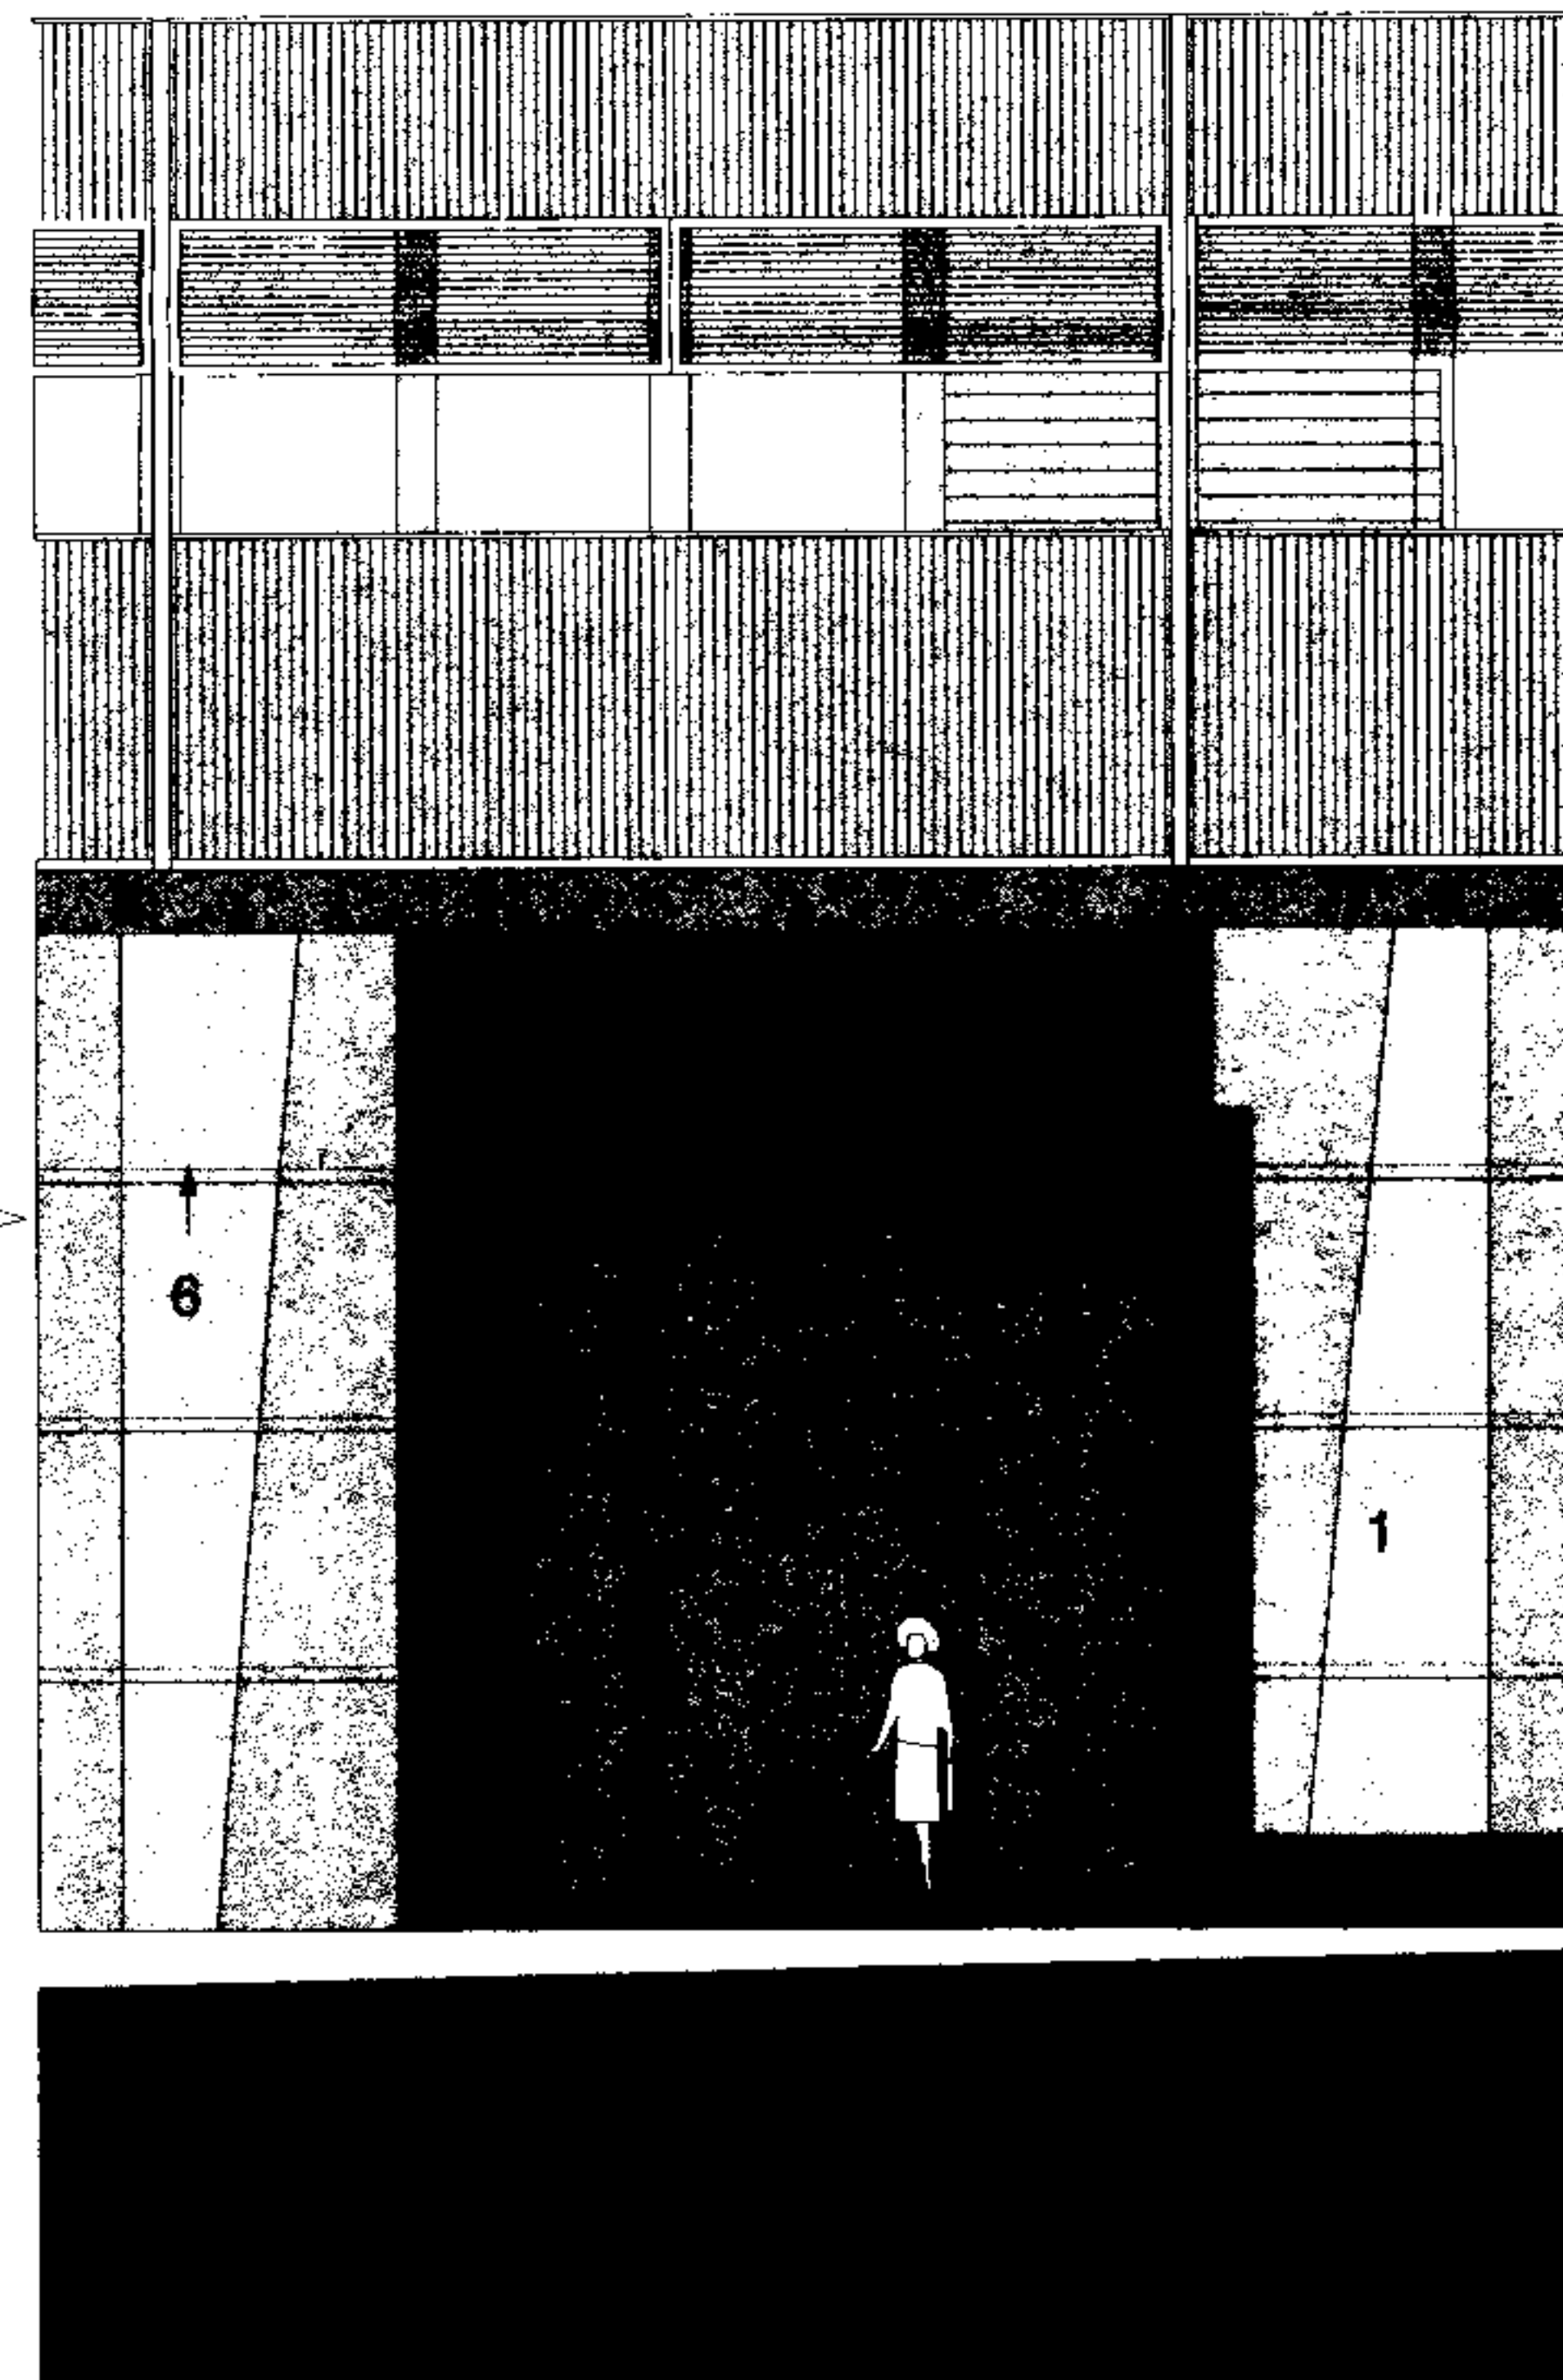

Rev Description Date

DRAWING STATUS

FOR PLANNING

Issued only for purpose indicated

Harper Mackay

33 - 37 Charterhouse Square London EC1M 6EA
tel (44) 0171 600 5151 fax (44) 0171 600 1092
e mail: design@harper-mackay.co.uk

ARCHITECTS & DESIGNERS

JOB TITLE 100-111 HIGH HOLBORN

DRAWING TITLE ELEVATION OF RETAIL UNIT PROCTER STREET

Scale: 1:50 @ A1 DRAWN BY SS

Date: 14.07.99 CHECKED BY RS

Drawing No. Rev

HM/691/01/16

FILE: JOB NUMBER 691