

DO NOT SCALE
ALL DIMENSIONS TO BE CHECKED ON SITE
THIS DRAWING TO BE READ IN CONJUNCTION WITH ALL ENGINEERING INFORMATION
THIS DRAWING IS COPYRIGHT

ELEMENTS TO BE DEMOLISHED
SHOWN WITH DASHED LINE

KEY PLAN

NOTES

Rev	Description	Date
DRAWING STATUS		
FOR PLANNING		
Issued only for purpose indicated		
Harper Mackay		
33 - 37 Charterhouse Square London EC1M 6EA tel (44) 0171 600 5151 fax (44) 0171 600 1092 e mail: design@harper-mackay.co.uk		
ARCHITECTS & DESIGNERS		
JOB TITLE	100-111 HIGH HOLBORN	
DRAWING TITLE	BASEMENT PLAN EXISTING / DEMOLITION	
Scale:	1:200 @ A1	DRAWN BY ML
Date:	14.07.99	CHECKED BY RS
Drawing No.	HM/691/00/01	
FILE	JOB NUMBER 691	

FOR PLANNING

Issued only for purpose indicated

Harper Mackay

33 - 37 Charterhouse Square London EC1M 6EA
tel (44) 0171 600 5151 fax (44) 0171 600 1092
e mail: design@harper-mackay.co.uk

ARCHITECTS & DESIGNERS

JOB TITLE 100-111 HIGH HOLBORN


DRAWING TITLE BASEMENT PLAN
EXISTING / DEMOLITION


Scale: 1:200 @ A1 DRAWN BY ML
Date: 14.07.99 CHECKED BY RS

Drawing No. HM/691/00/01

FILE JOB NUMBER 691

THIS DRAWING IS BASED ON
DRAWINGS SUPPLIED BY S.T.
AND NOT SURVEY INFORMATION

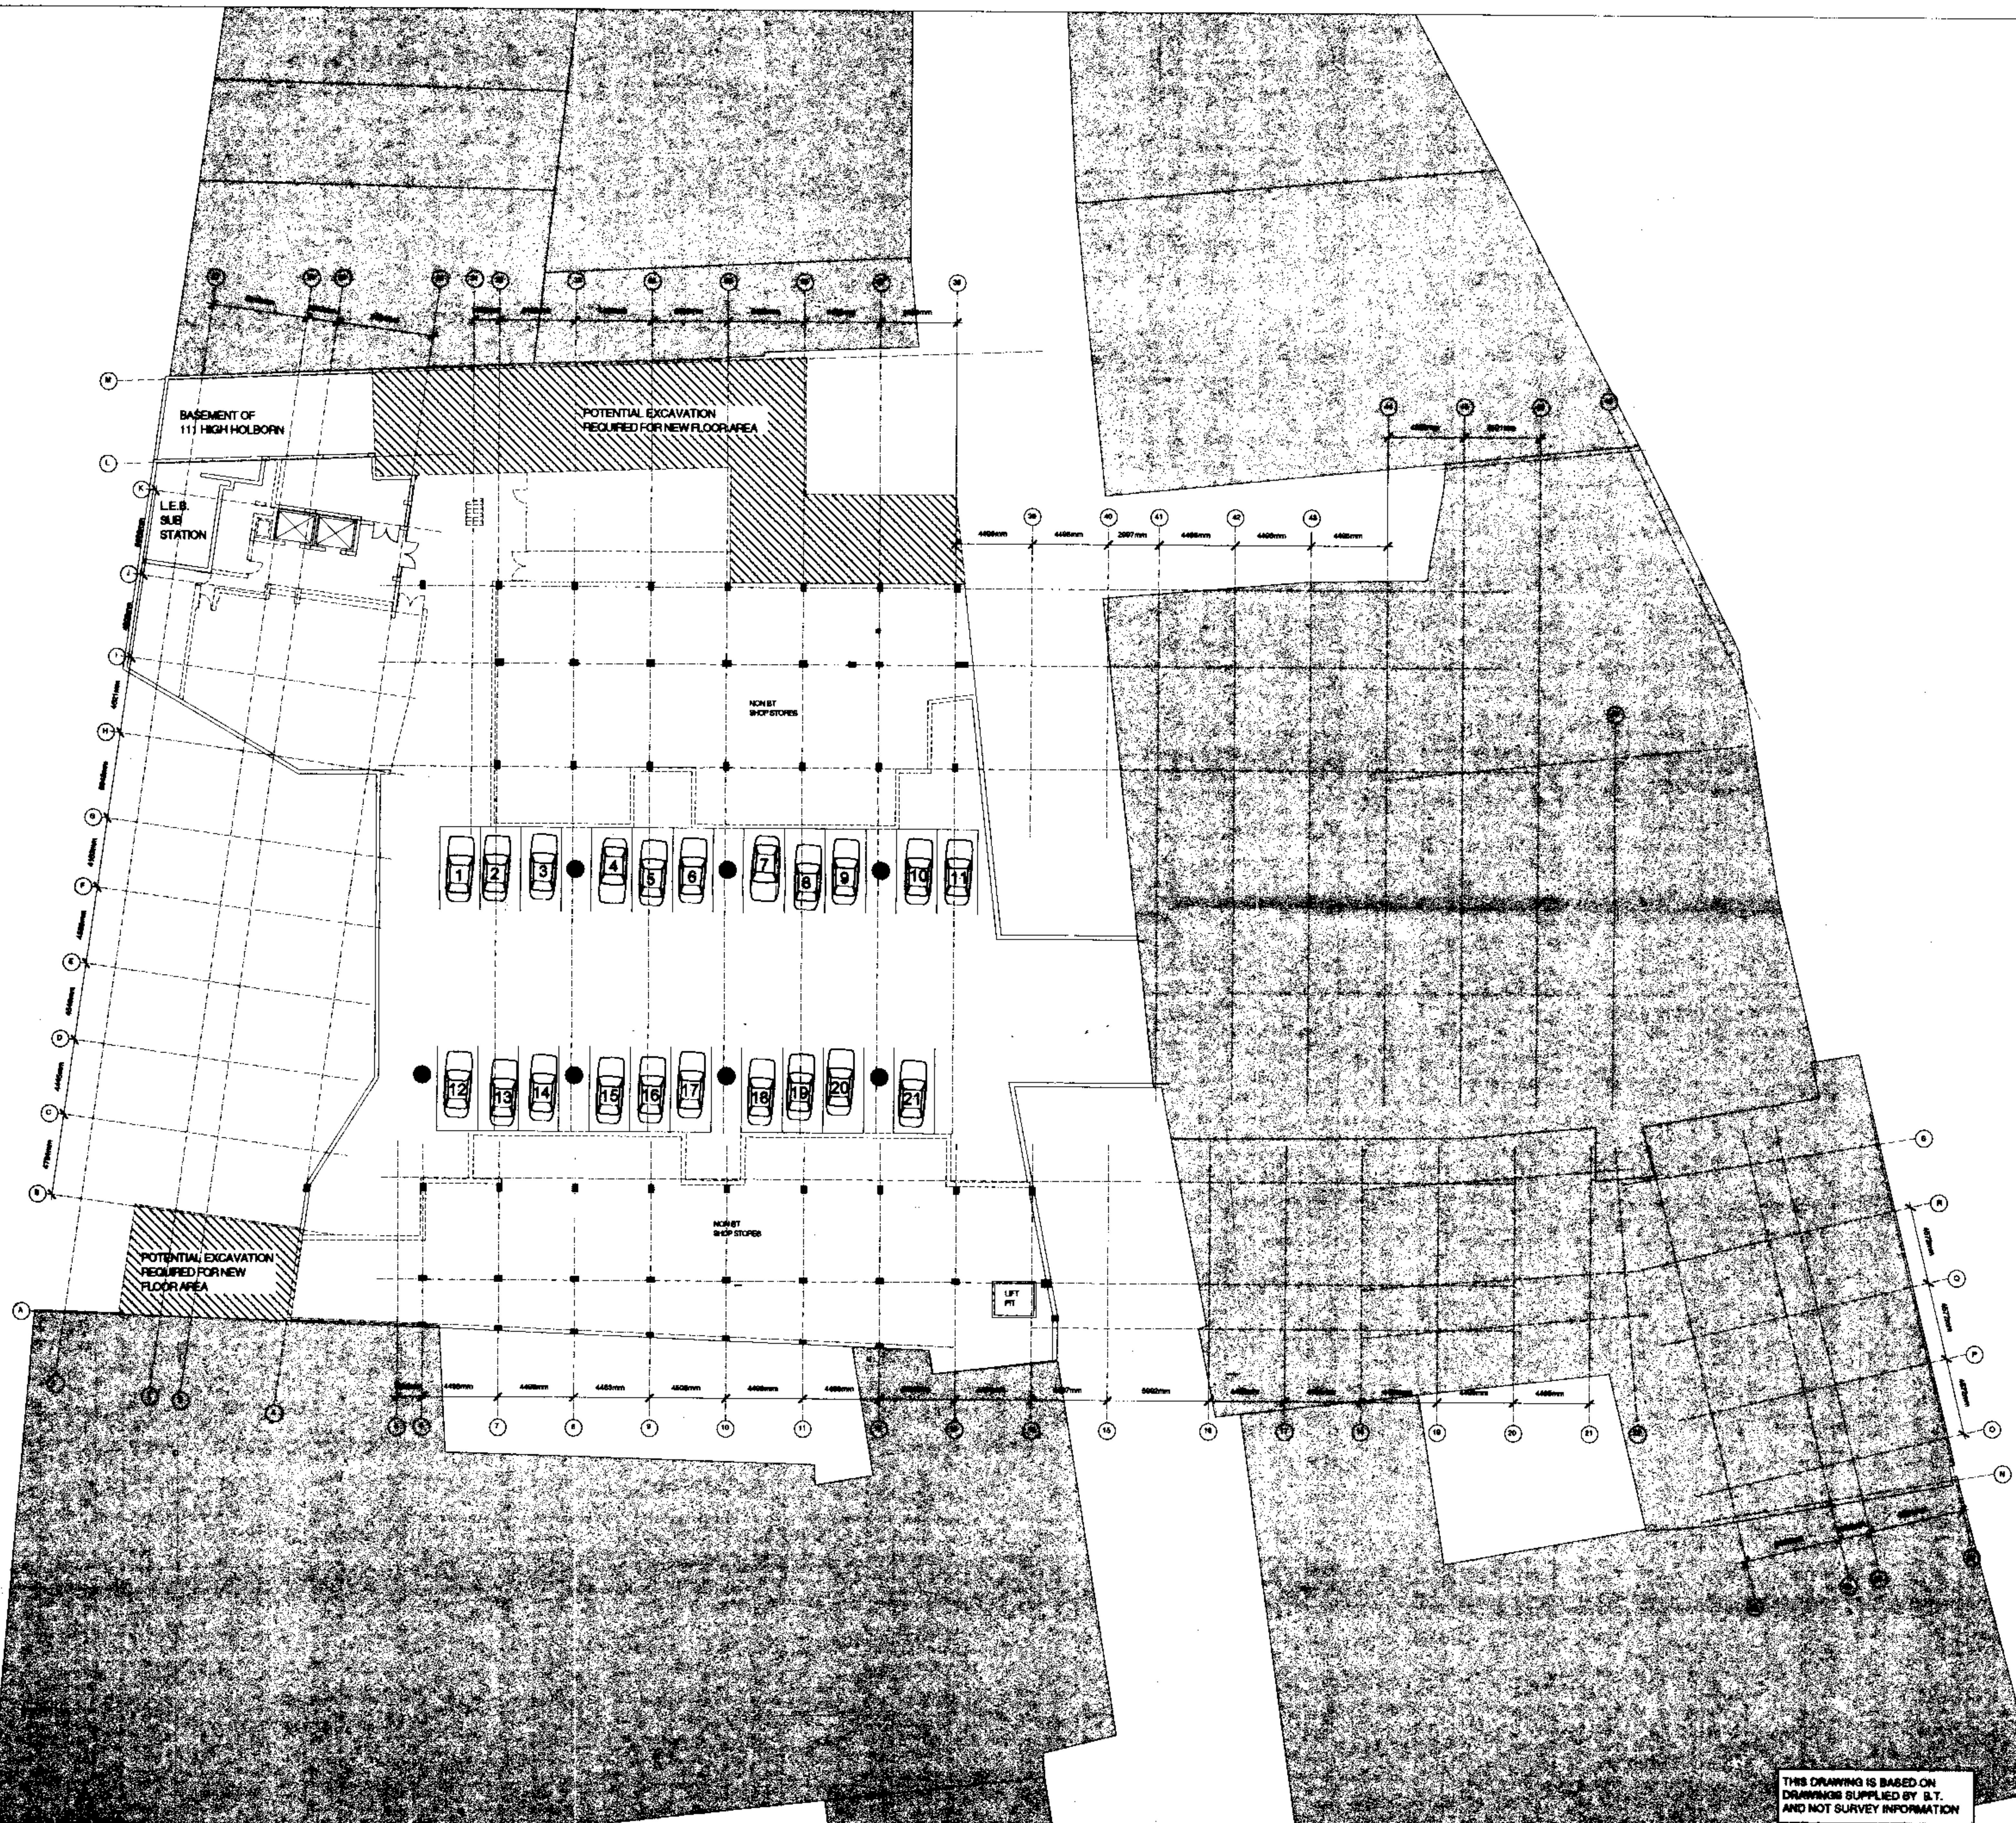

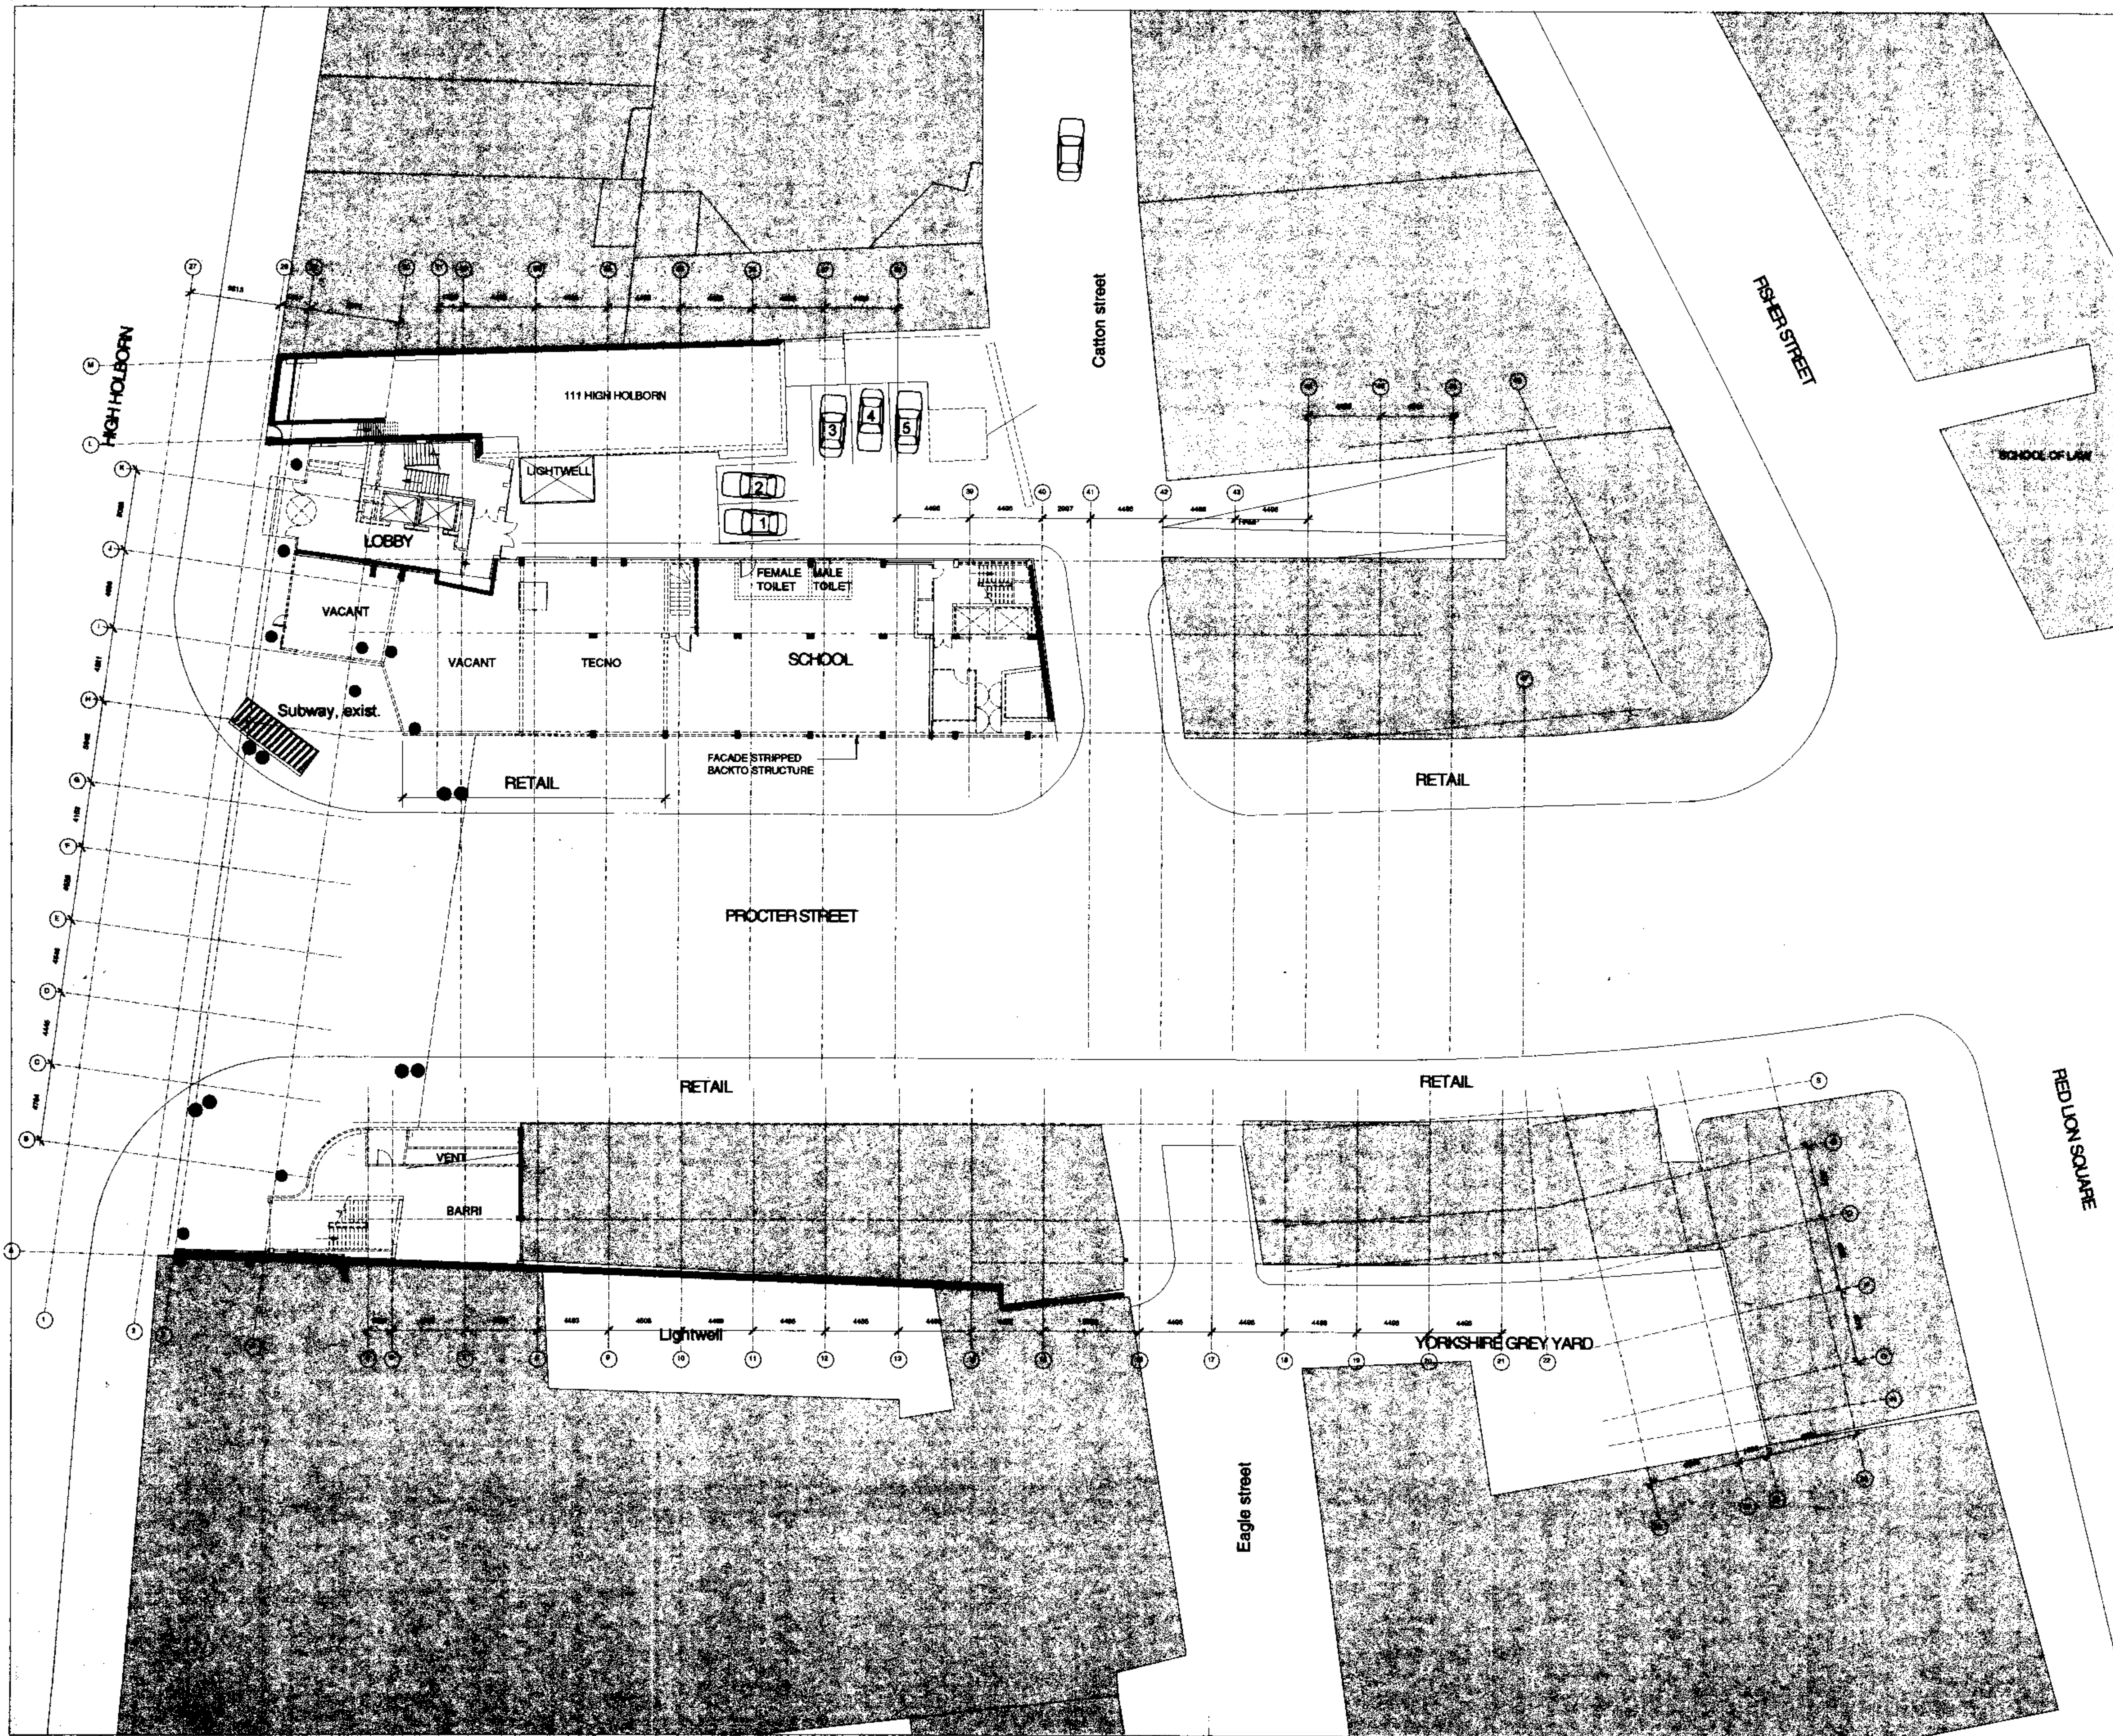

DO NOT SCALE.
ALL DIMENSIONS TO BE CHECKED ON SITE.
THIS DRAWING TO BE READ IN CONJUNCTION WITH ALL ENGINEERING INFORMATION.
THIS DRAWING IS COPYRIGHT

ELEMENTS TO BE DEMOLISHED
SHOWN WITH DASHED LINE

KEY PLAN

NOTES

Rev	Description	Date
DRAWING STATUS		
FOR PLANNING		
Issued only for purpose indicated		
Harper Mackay		
33 - 37 Charterhouse Square London EC1M 6EA tel (44) 0171 600 5151 fax (44) 0171 600 1092 e mail: design@harper-mackay.co.uk		
ARCHITECTS & DESIGNERS		
JOB TITLE	100-111 HIGH HOLBORN	
DRAWING TITLE	GROUND FLOOR PLAN EXISTING / DEMOLITION	
Scale:	1:200 @ A1	DRAWN BY ML
Date:	14.07.99	CHECKED BY RS
Drawing No.	Rev	
HM/691/00/02		
FILE	JOB NUMBER	

FOR PLANNING

Issued only for purpose indicated

Harper Mackay

33 - 37 Charterhouse Square London EC1M 6EA
tel (44) 0171 600 5151 fax (44) 0171 600 1092
e mail: design@harper-mackay.co.uk

ARCHITECTS & DESIGNERS

JOB TITLE 100-111 HIGH HOLBORN

DRAWING TITLE GROUND FLOOR PLAN
EXISTING / DEMOLITION


Scale: 1:200 @ A1 DRAWN BY ML

Date: 14.07.99 CHECKED BY RS

Drawing No. Rev

HM/691/00/02

FILE JOB NUMBER

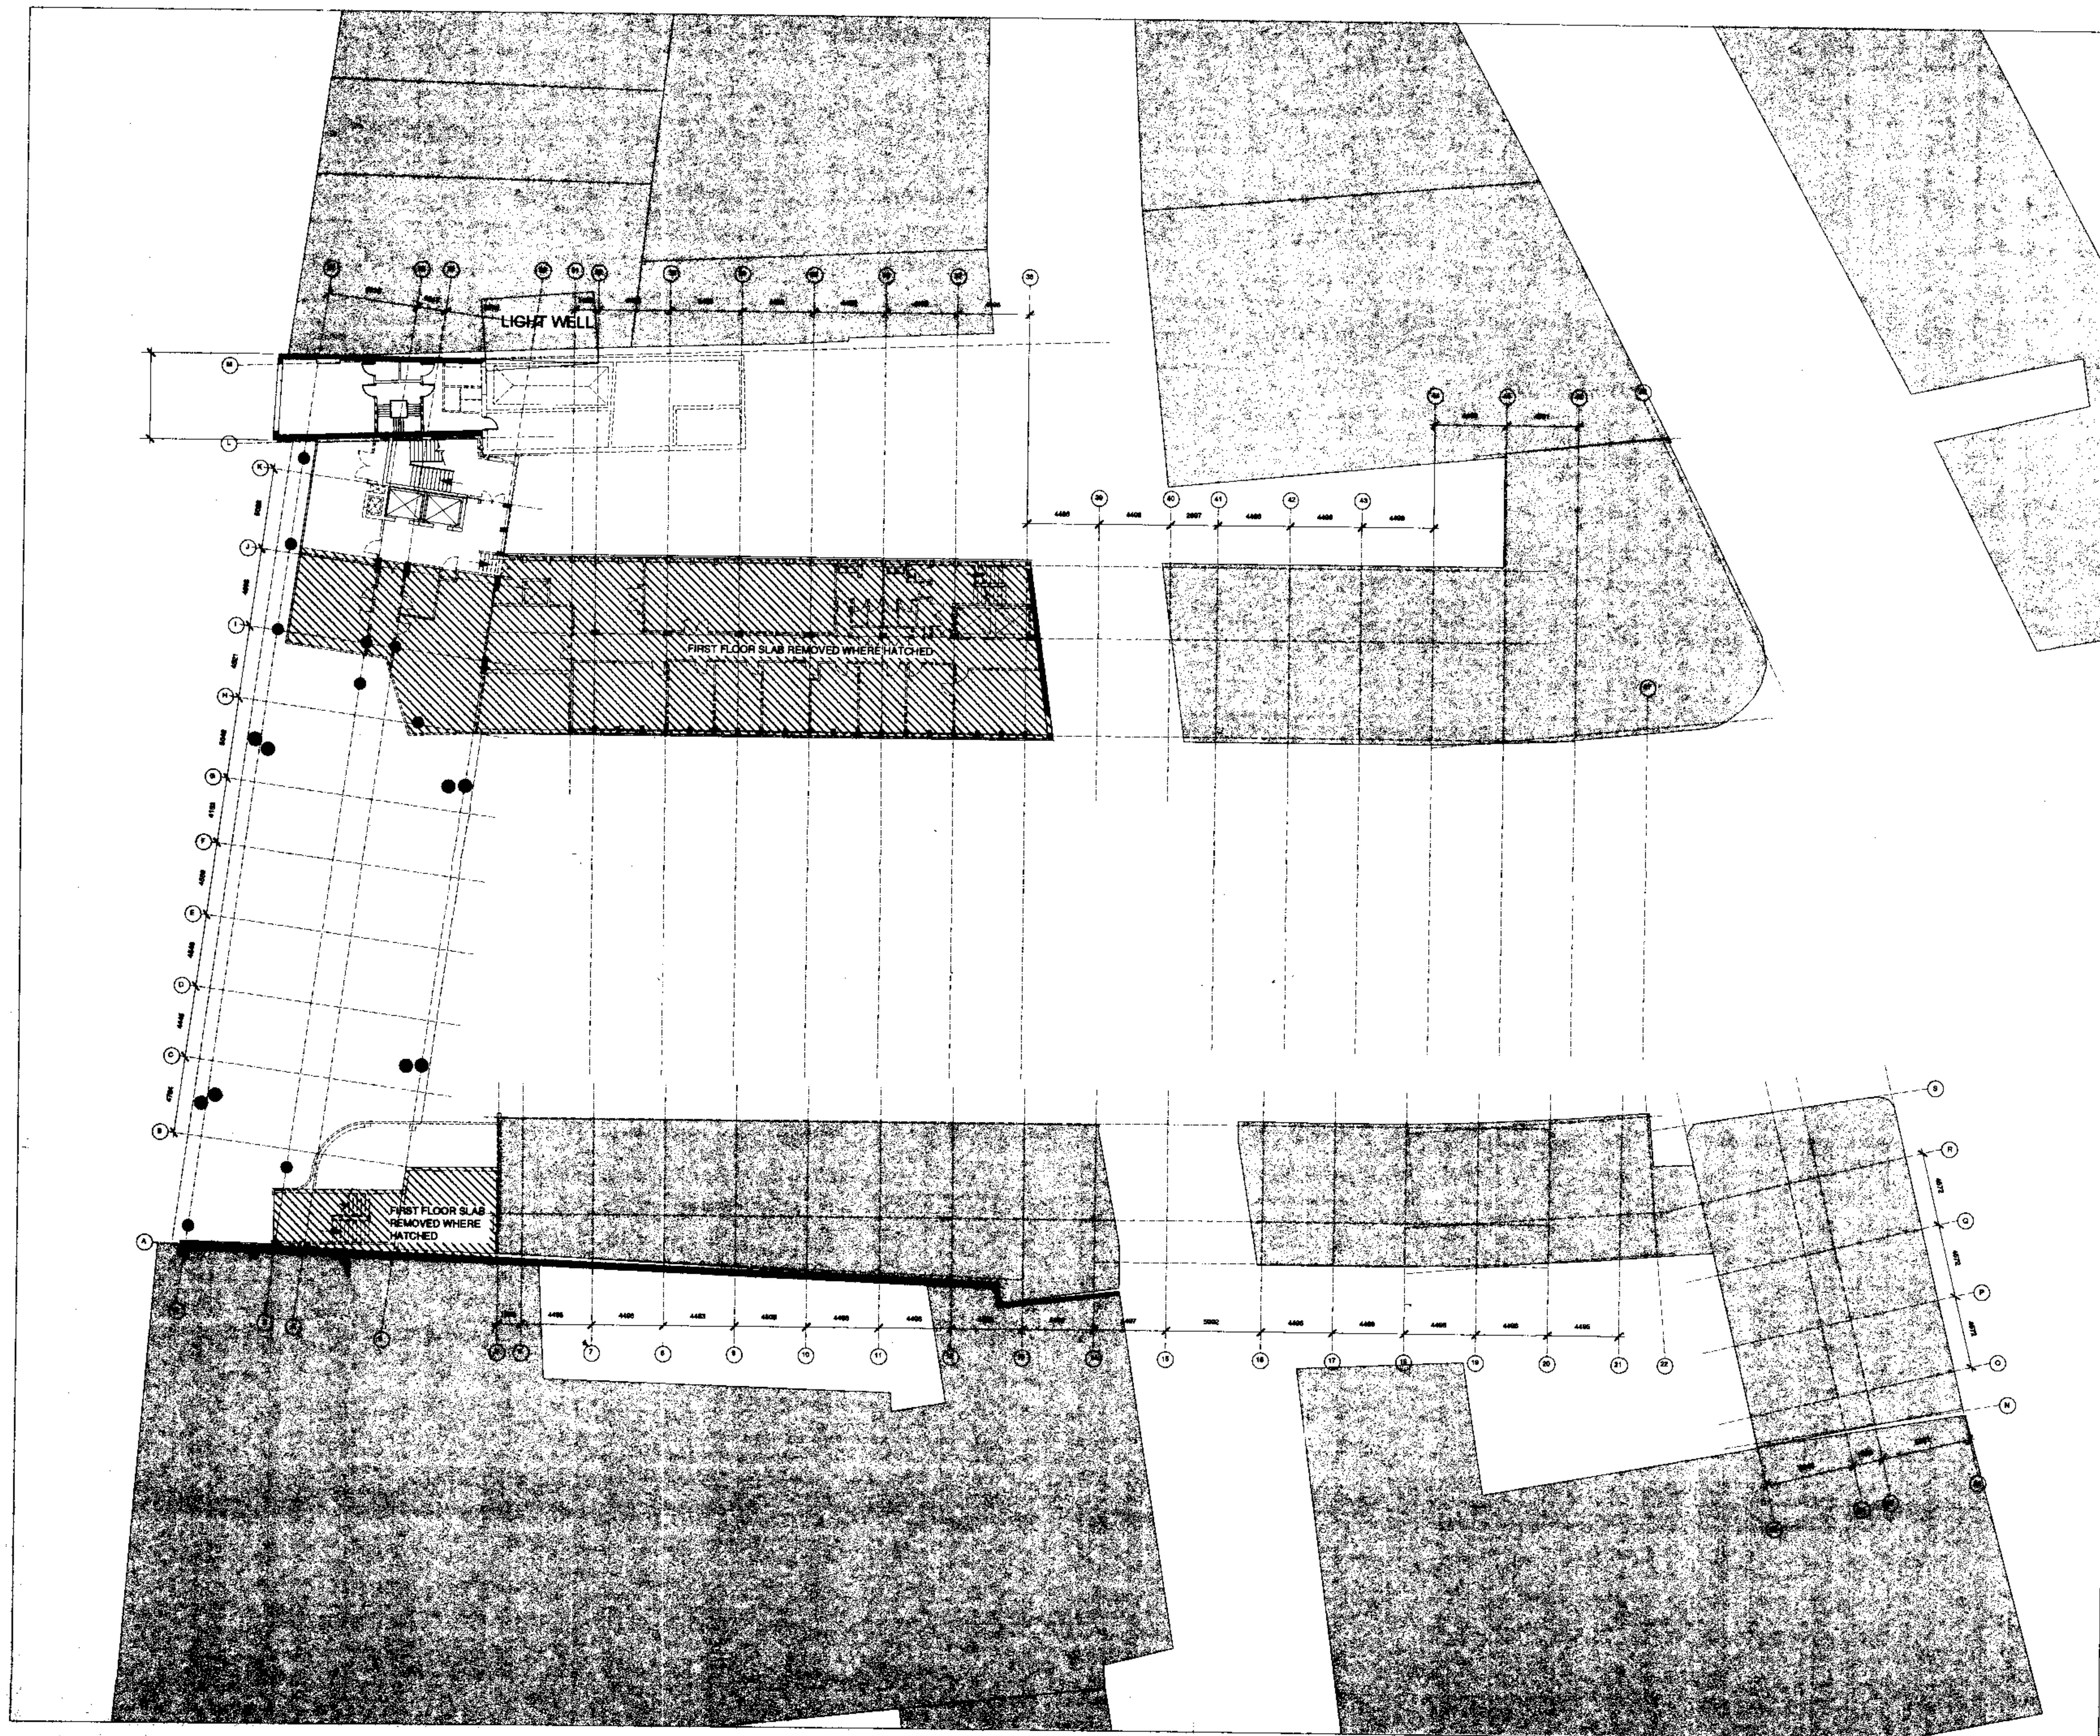

DO NOT SCALE
ALL DIMENSIONS TO BE CHECKED ON SITE
THIS DRAWING TO BE READ IN CONJUNCTION WITH ALL ENGINEERING INFORMATION
THIS DRAWING IS COPYRIGHT


ELEMENTS TO BE DEMOLISHED
SHOWN WITH DASHED LINE

KEY PLAN

NOTES

Rev	Description	Date
DRAWING STATUS		
FOR PLANNING		
Issued only for purpose indicated		
Harper Mackay		
33 - 37 Charterhouse Square London EC1M 6EA tel (44) 0171 600 5151 fax (44) 0171 600 1092 e mail: design@harper-mackay.co.uk		
ARCHITECTS & DESIGNERS		
JOB TITLE	100-111 HIGH HOLBORN	
DRAWING TITLE	FIRST FLOOR PLAN EXISTING / DEMOLITION	
Scale:	1:200 @ A1	DRAWN BY ML
Date:	14.07.99	CHECKED BY RS
Drawing No.	HM/691/00/03	
FILE	JOB NUMBER 691	

Rev	Description	Date
DRAWING STATUS		
FOR PLANNING		
Issued only for purpose indicated		
Harper Mackay		
33 - 37 Charterhouse Square London EC1M 6EA tel (44) 0171 600 5151 fax (44) 0171 600 1092 e mail: design@harper-mackay.co.uk		
ARCHITECTS & DESIGNERS		
JOB TITLE	100-111 HIGH HOLBORN	
DRAWING TITLE	FIRST FLOOR PLAN EXISTING / DEMOLITION	
Scale:	1:200 @ A1	DRAWN BY ML
Date:	14.07.99	CHECKED BY RS
Drawing No.	HM/691/00/03	
FILE	JOB NUMBER 691	

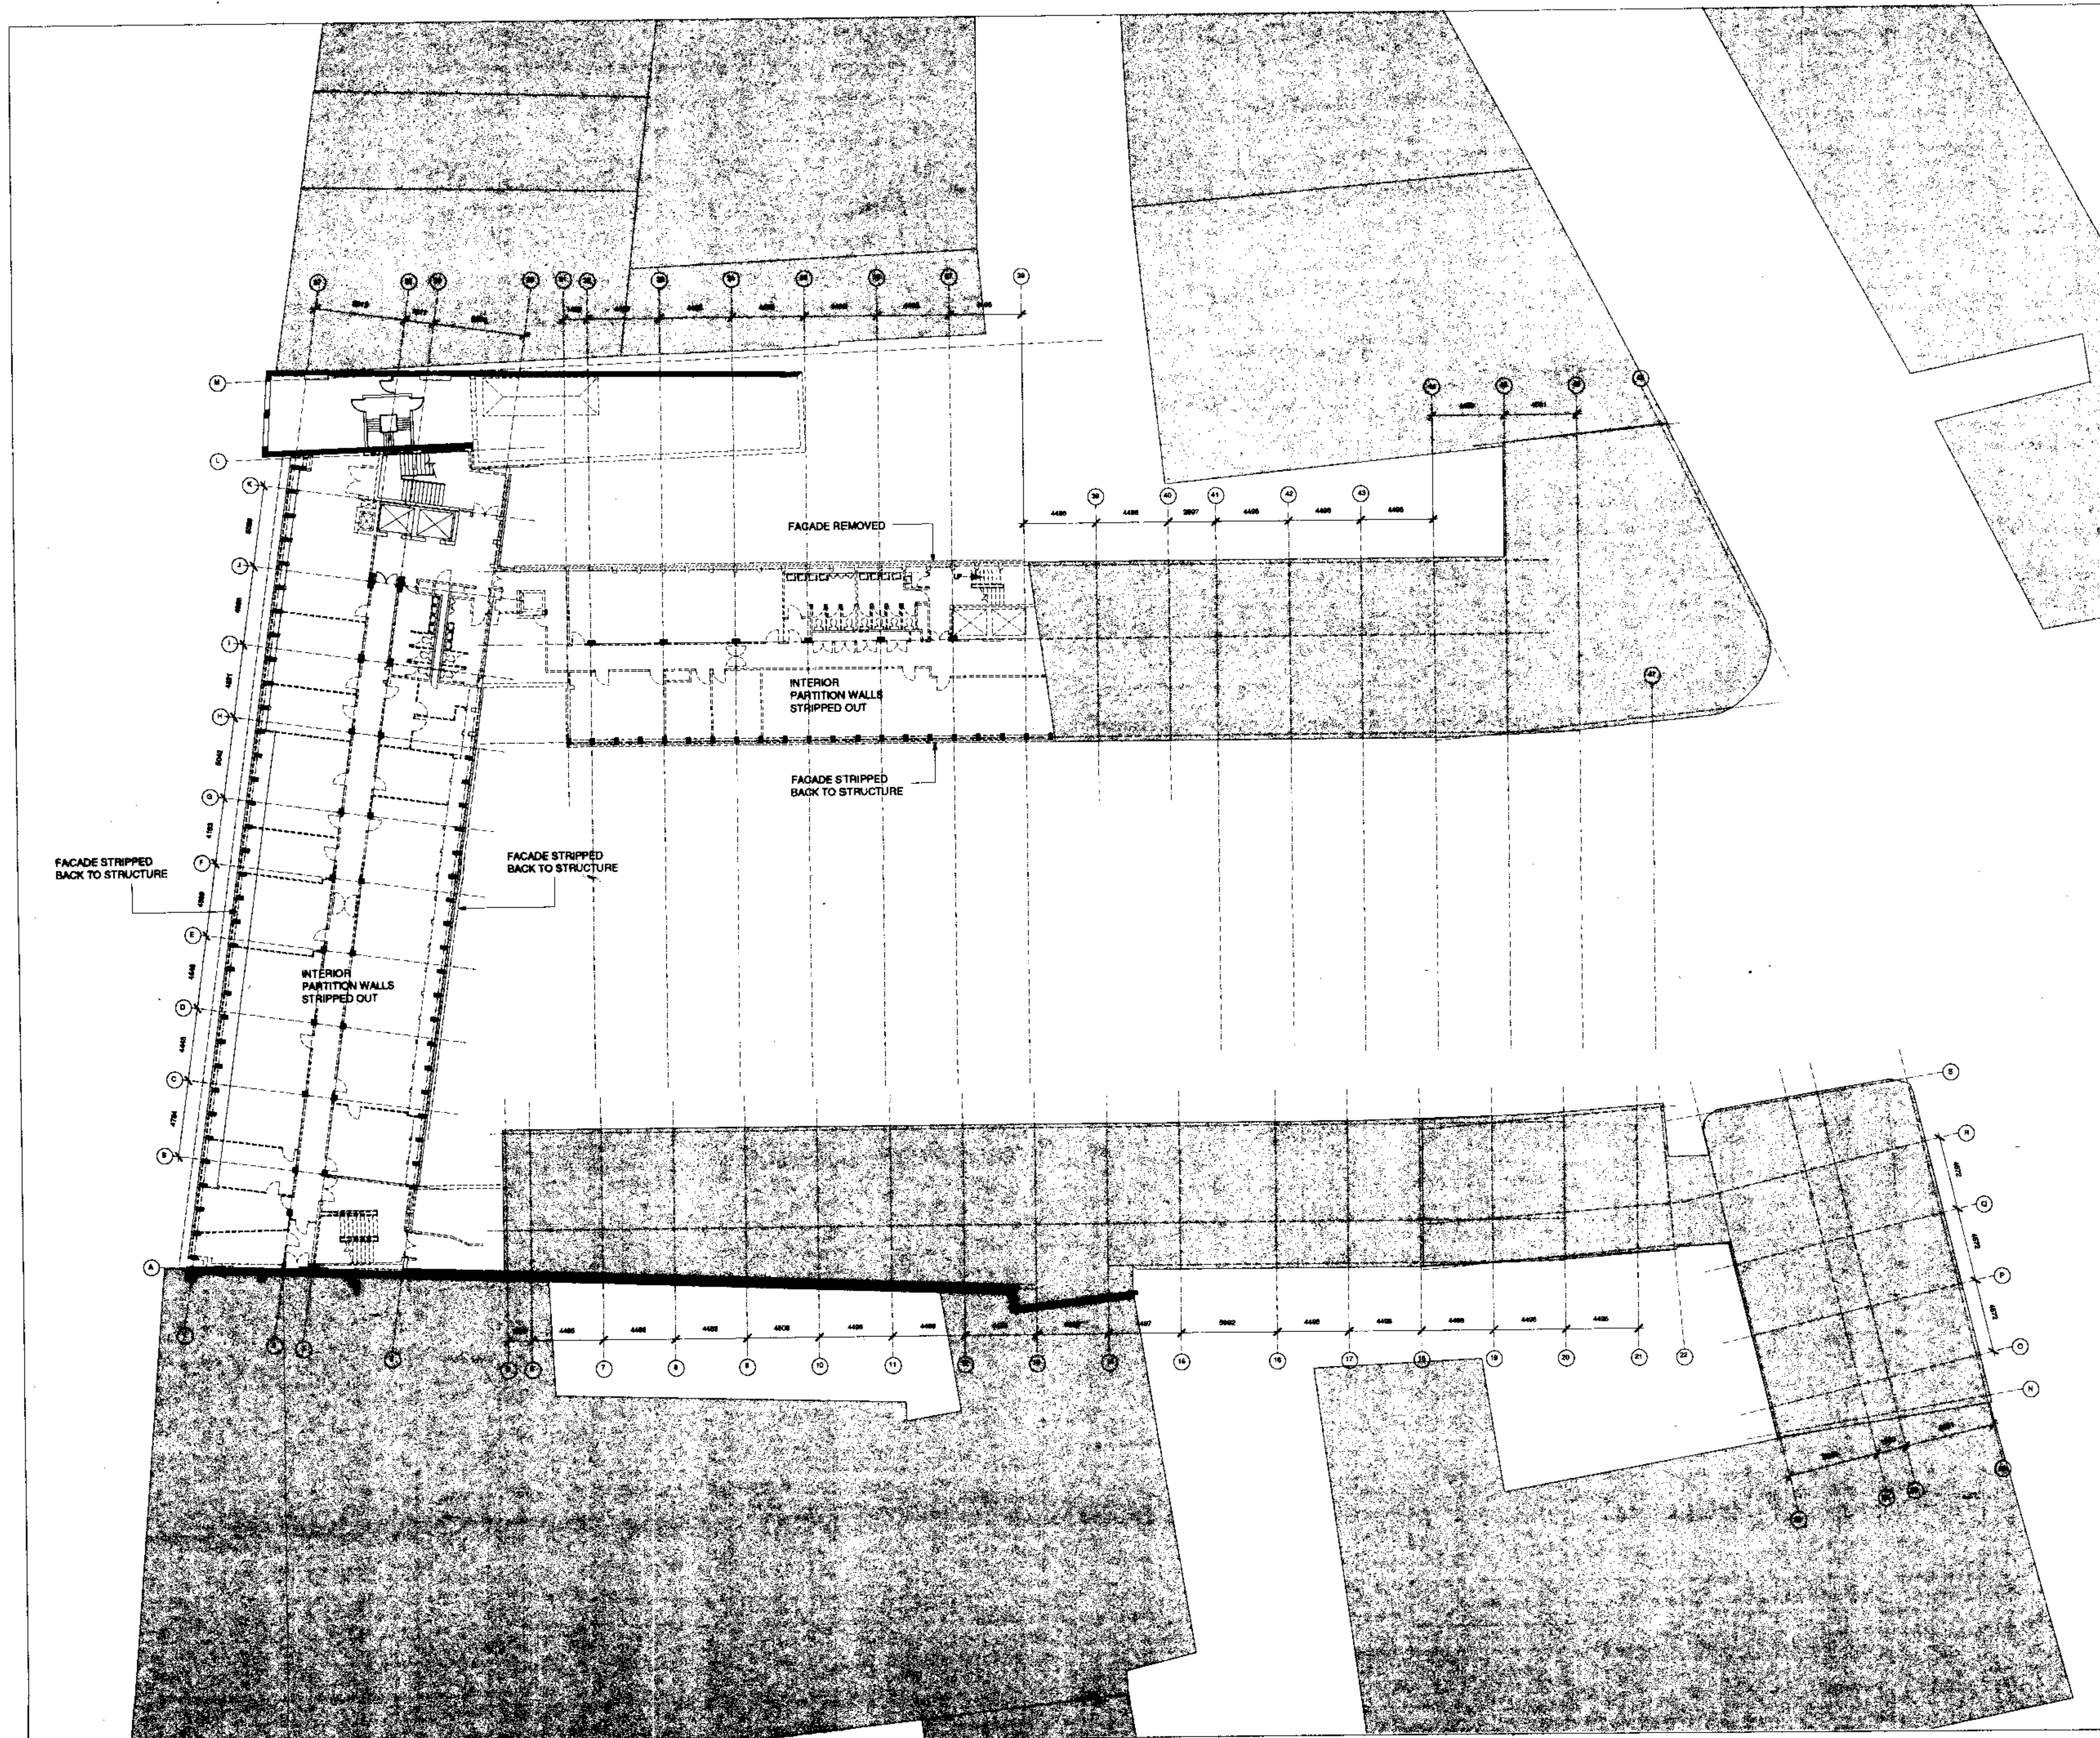

DO NOT SCALE
ALL DIMENSIONS TO BE CHECKED ON SITE
THIS DRAWING TO BE READ IN CONJUNCTION WITH ALL ENGINEERING INFORMATION
THIS DRAWING IS COPYRIGHT

ELEMENTS TO BE DEMOLISHED
SHOWN WITH DASHED LINE

KEY PLAN

NOTES

Rev	Description	Date
DRAWING STATUS		
FOR PLANNING		
Issued only for purpose indicated		
Harper Mackay		
33 - 37 Charterhouse Square London EC1M 6EA tel (44) 0171 800 5151 fax (44) 0171 800 1092 e mail: design@harper-mackay.co.uk		
ARCHITECTS & DESIGNERS		
JOB TITLE	100-111 HIGH HOLBORN	
DRAWING TITLE	SECOND FLOOR PLAN EXISTING / DEMOLITION	
Scale:	1:200 @ A1	DRAWN BY ML
Date:	14.07.99	CHECKED BY RS
Drawing No.	Rev	
HM/691/00/04		
FILE:	JOB NUMBER 691	

FOR PLANNING

Issued only for purpose indicated

Harper Mackay

33 - 37 Charterhouse Square London EC1M 6EA
tel (44) 0171 800 5151 fax (44) 0171 800 1092
e mail: design@harper-mackay.co.uk

ARCHITECTS & DESIGNERS

JOB TITLE 100-111 HIGH HOLBORN

DRAWING TITLE SECOND FLOOR PLAN
EXISTING / DEMOLITION


Scale: 1:200 @ A1 DRAWN BY ML

Date: 14.07.99 CHECKED BY RS

Drawing No. Rev

HM/691/00/04

FILE: JOB NUMBER 691

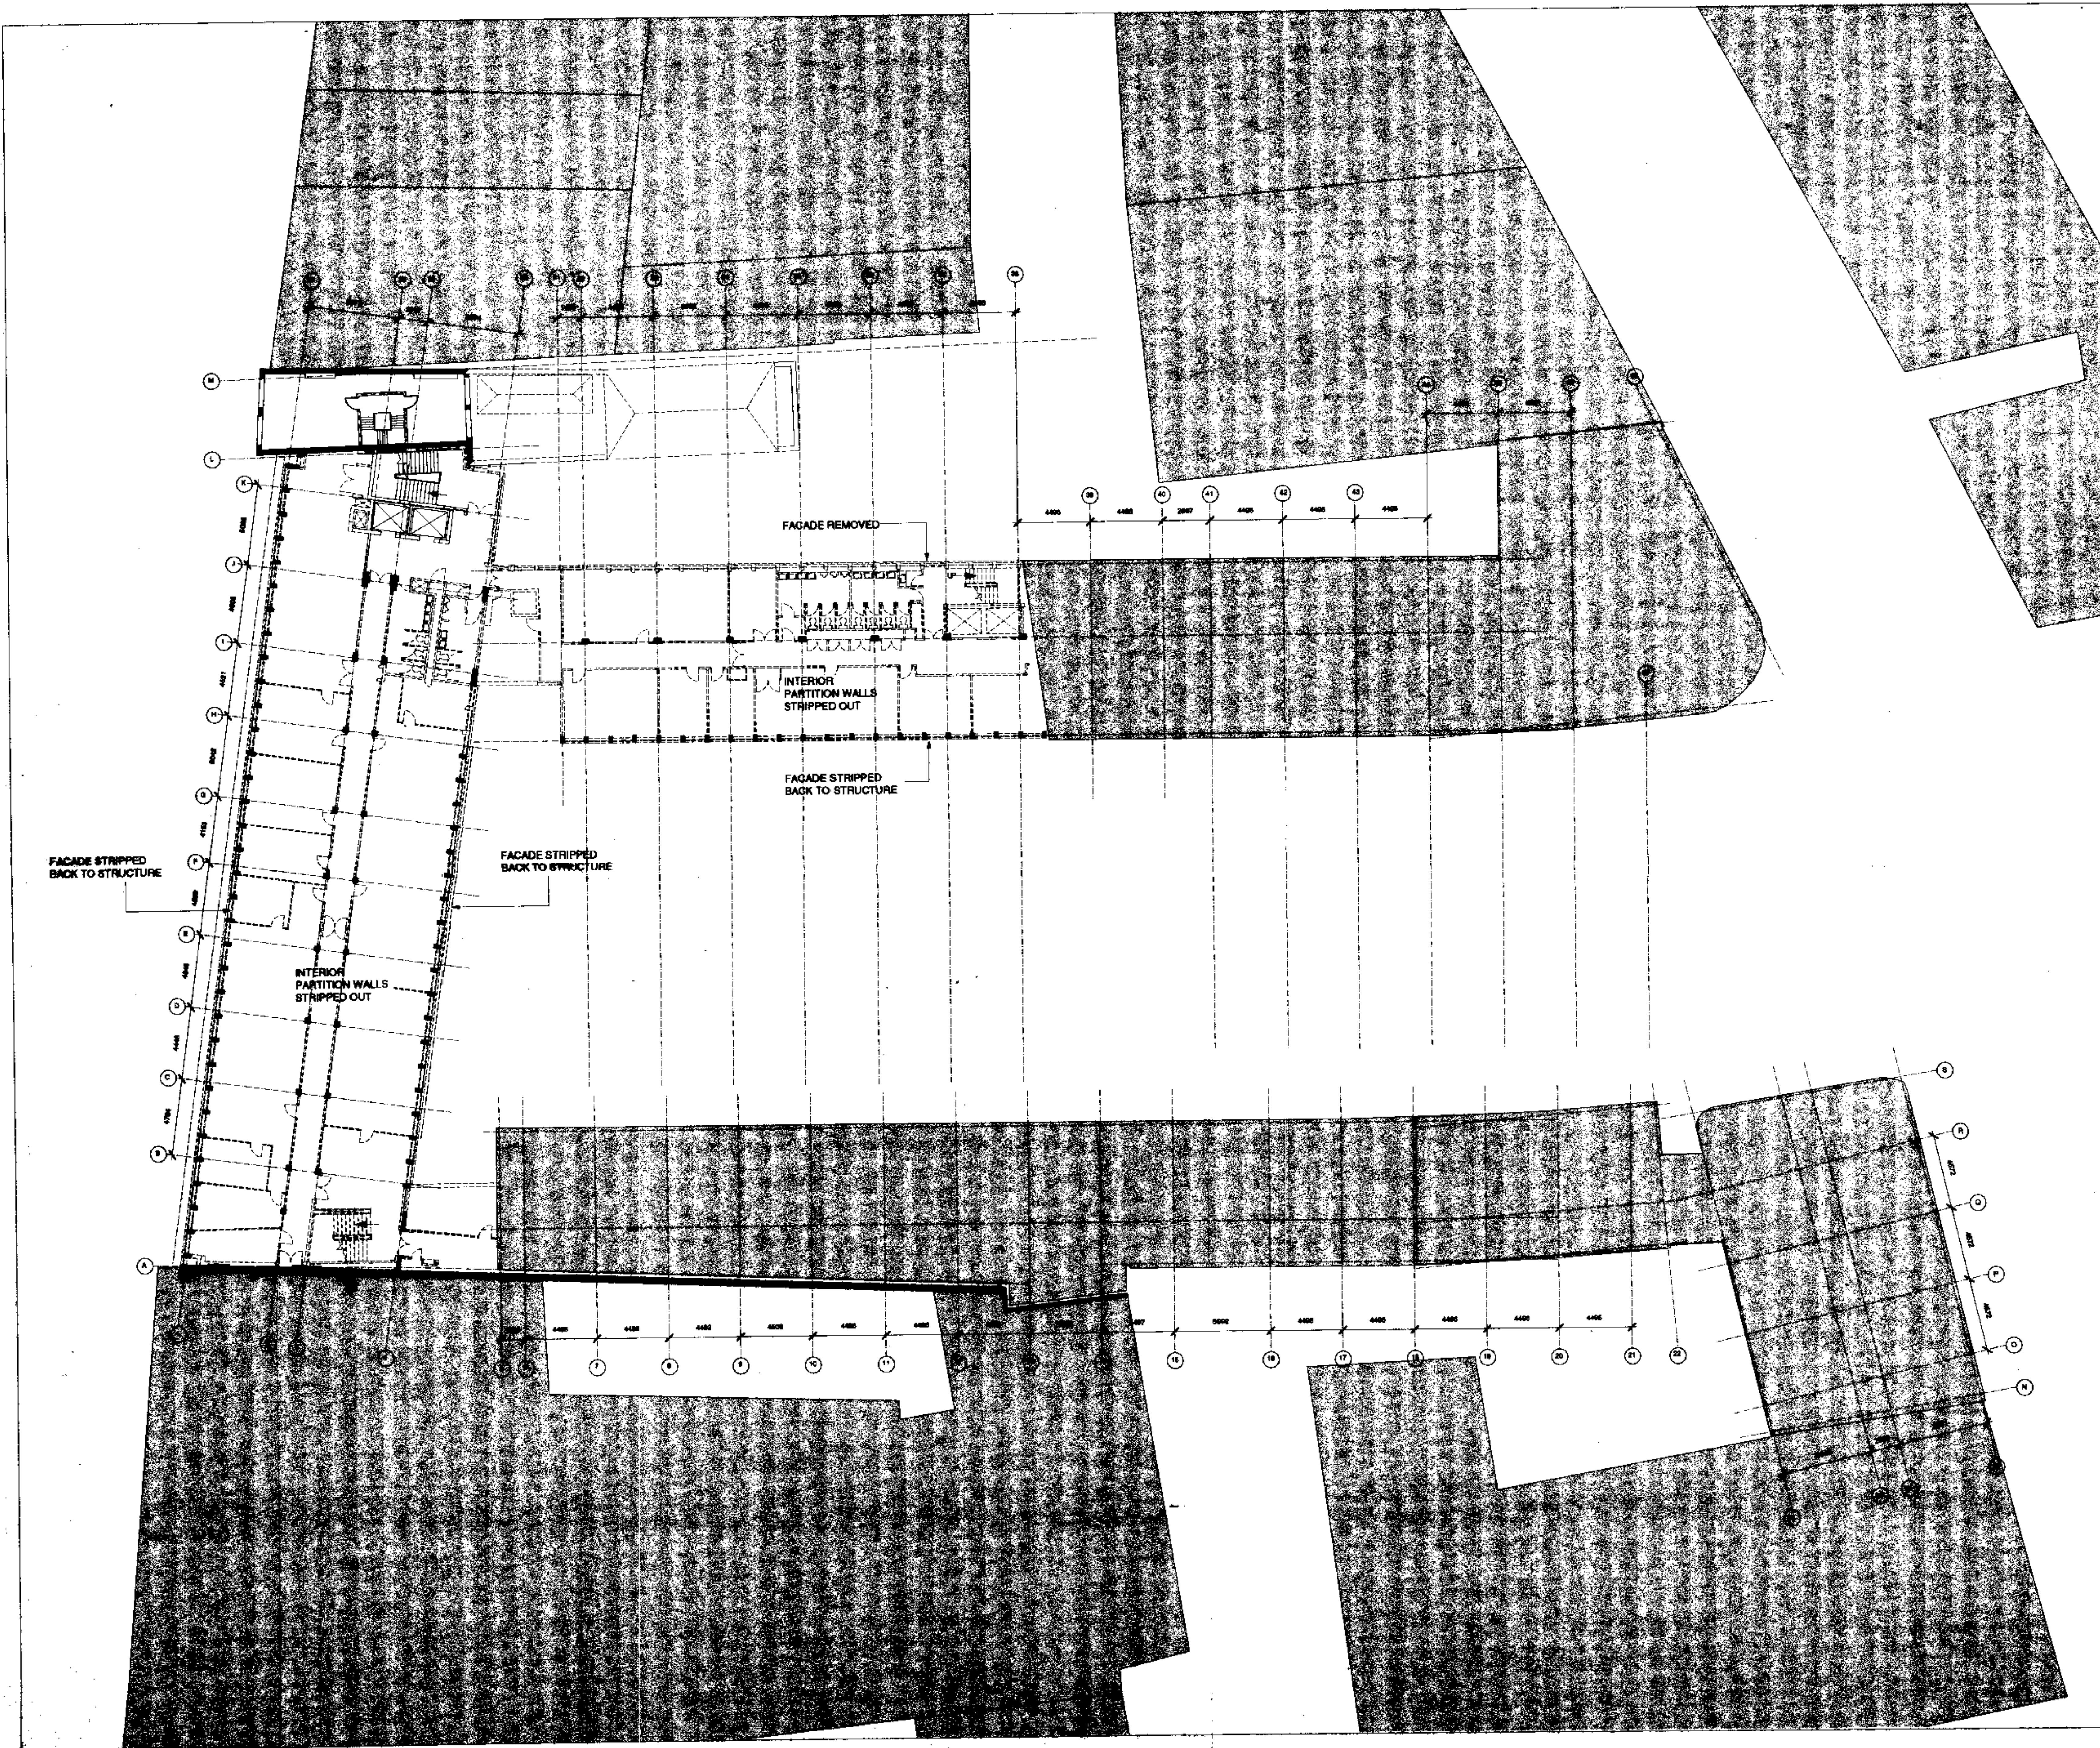


DO NOT SCALE.
ALL DIMENSIONS TO BE CHECKED ON SITE.
THIS DRAWING TO BE READ IN CONJUNCTION WITH ALL ENGINEERING INFORMATION.
THIS DRAWING IS COPYRIGHT.

ELEMENTS TO BE DEMOLISHED
SHOWN WITH DASHED LINE

KEY PLAN

NOTES

Rev	Description	Date
DRAWING STATUS		
FOR PLANNING		
Issued only for purpose indicated		
Harper Mackay		
33 - 37 Charterhouse Square London EC1M 6EA tel (44) 0171 600 5151 fax (44) 0171 600 1062 e mail: design@harper-mackay.co.uk		
ARCHITECTS & DESIGNERS		
JOB TITLE	100-111 HIGH HOLBORN	
DRAWING TITLE	THIRD FLOOR PLAN EXISTING / DEMOLITION	
Scale:	1:200 @ A1	DRAWN BY ML
Date:	14.07.99	CHECKED BY RS
Drawing No.	HM/691/00/05	
FILE:	JOB NUMBER 691	

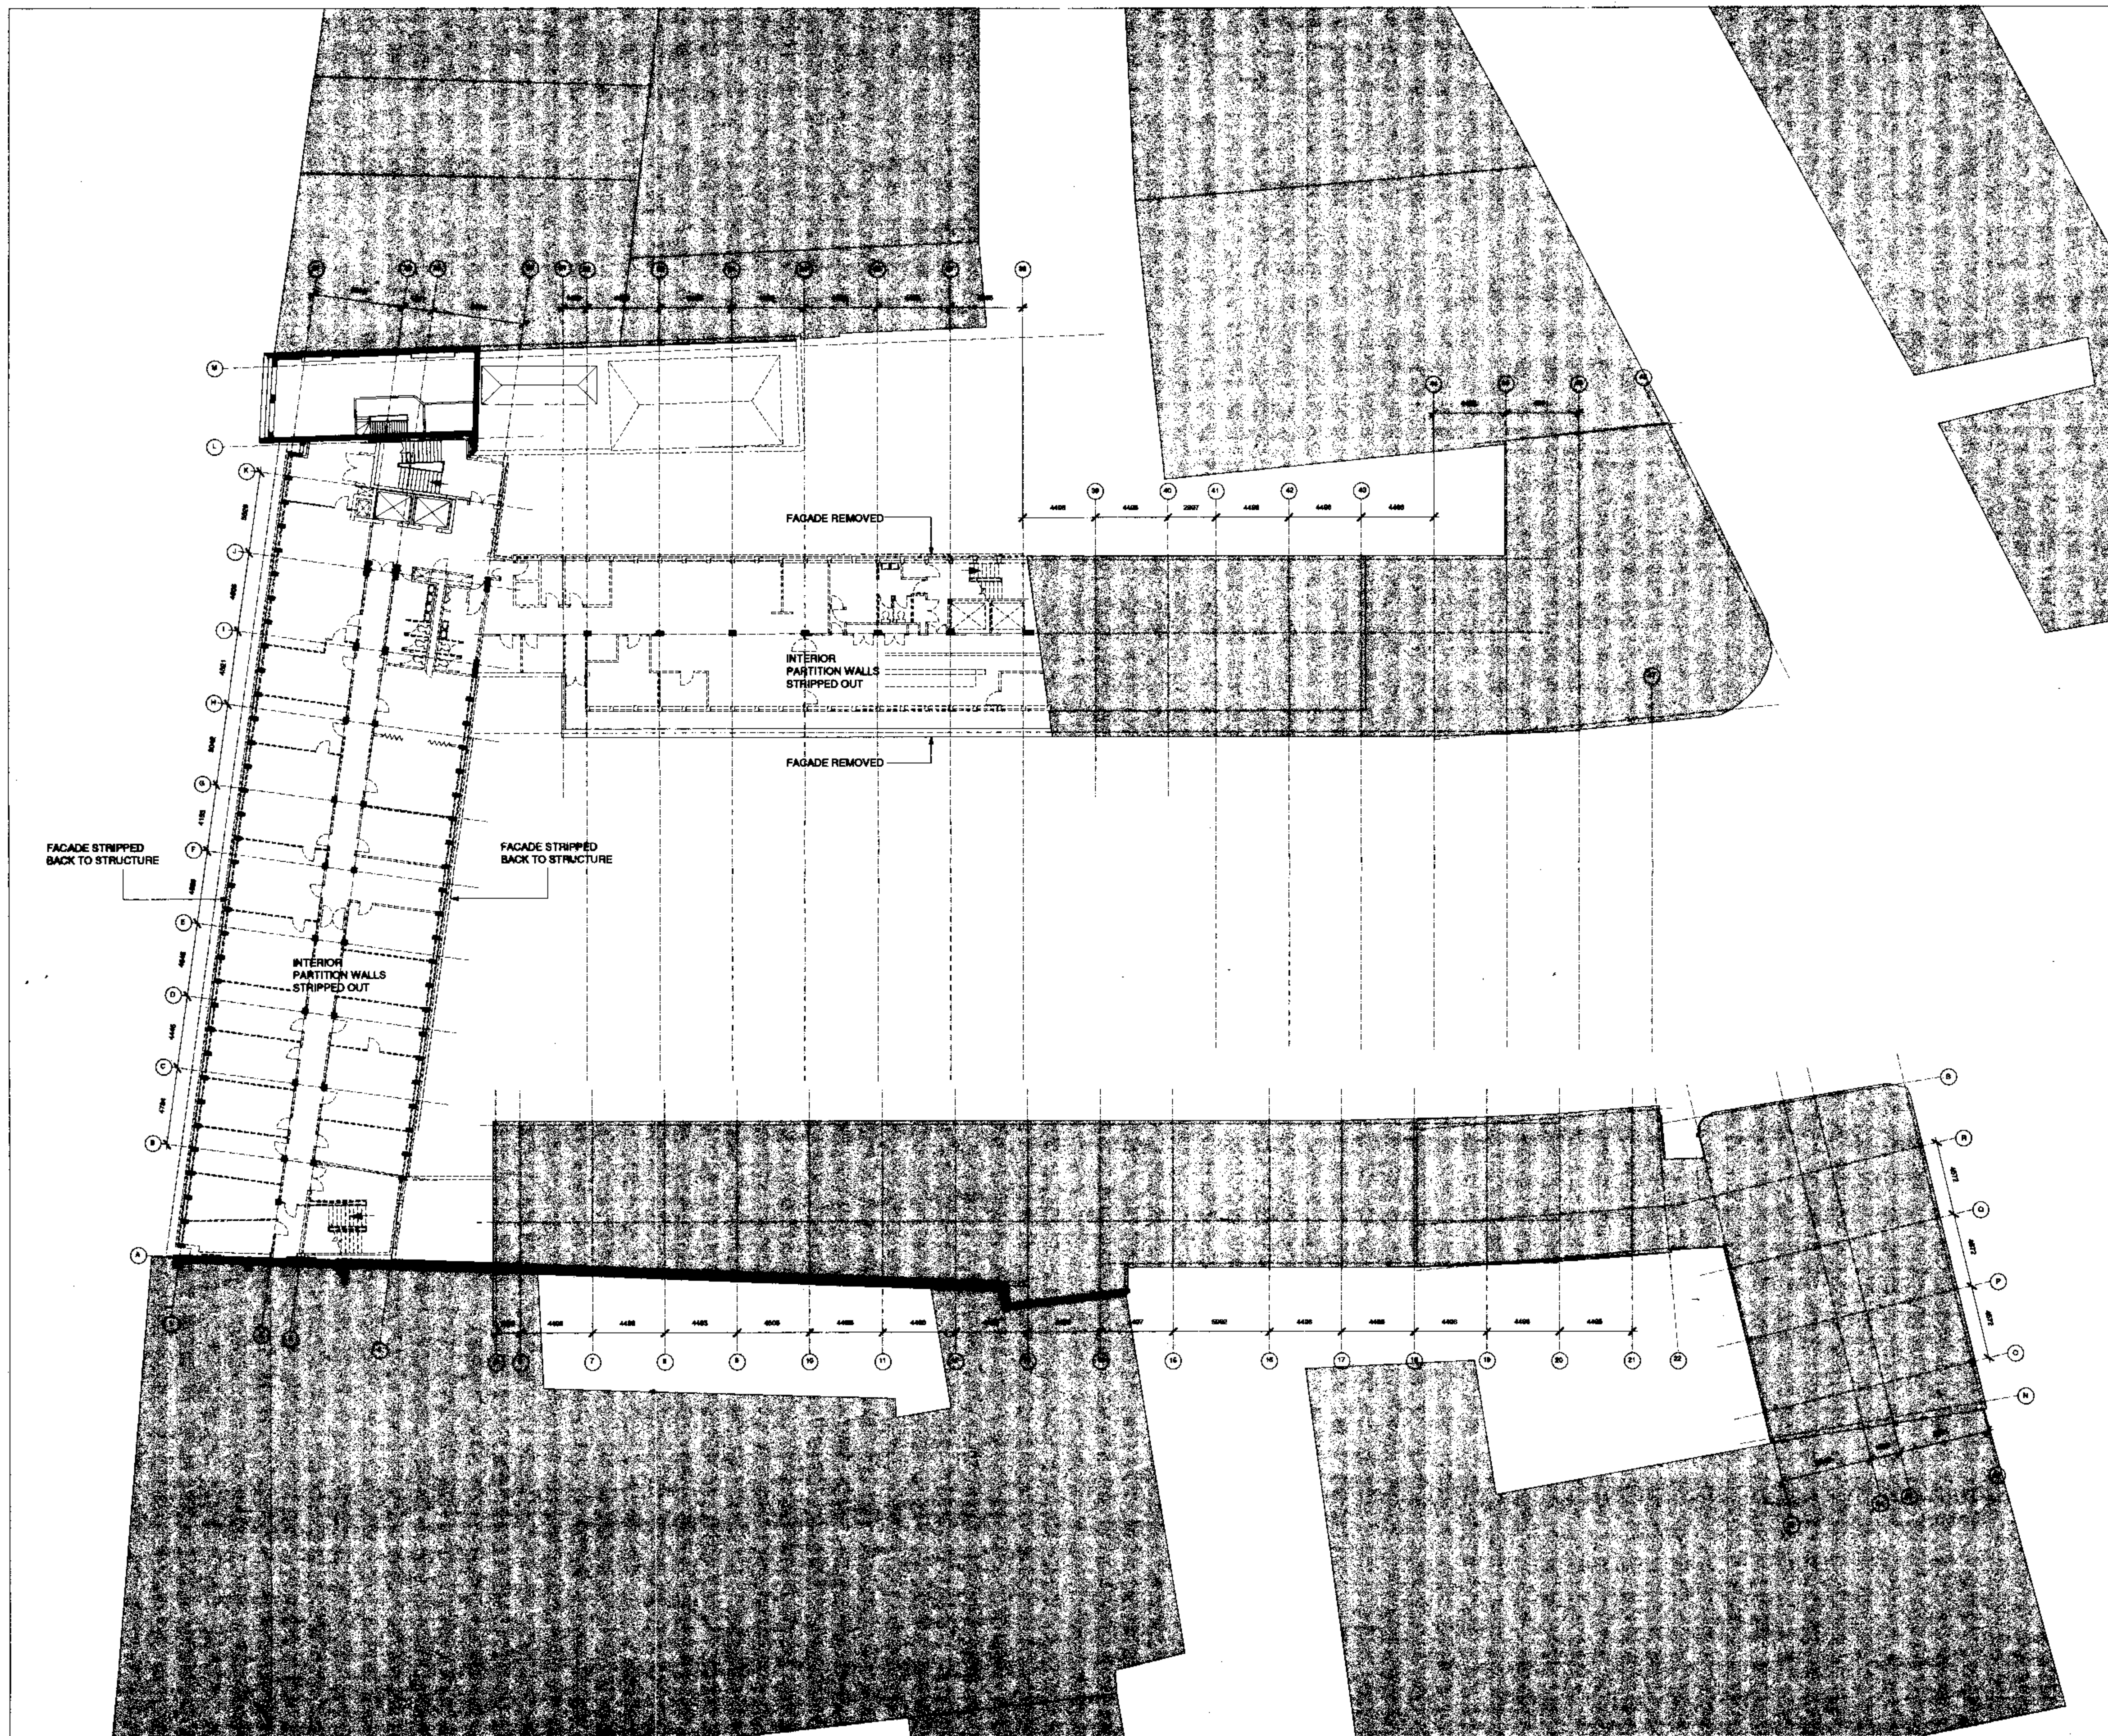

DO NOT SCALE.
ALL DIMENSIONS TO BE CHECKED ON SITE.
THIS DRAWING TO BE READ IN CONJUNCTION WITH ALL ENGINEERING INFORMATION.
THIS DRAWING IS COPYRIGHT.

ELEMENTS TO BE DEMOLISHED
SHOWN WITH DASHED LINE

KEY PLAN

NOTES

Rev	Description	Date
DRAWING STATUS		
FOR PLANNING		
Issued only for purpose indicated		
Harper Mackay		
33 - 37 Charterhouse Square London EC1M 6EA tel (44) 0171 600 5151 fax (44) 0171 600 1092 e mail: design@harper-mackay.co.uk		
ARCHITECTS & DESIGNERS		
JOB TITLE	100-111 HIGH HOLBORN	
DRAWING TITLE	FOURTH FLOOR PLAN EXISTING / DEMOLITION	
Scale:	1:200 @ A1	DRAWN BY ML
Date:	14.07.99	CHECKED BY RS
Drawing No.	Rev	
HM/691/00/06		
PLA	JOB NUMBER 691	

FOR PLANNING

Issued only for purpose indicated

Harper Mackay

33 - 37 Charterhouse Square London EC1M 6EA
tel (44) 0171 600 5151 fax (44) 0171 600 1092
e mail: design@harper-mackay.co.uk

ARCHITECTS & DESIGNERS


JOB TITLE 100-111 HIGH HOLBORN

DRAWING TITLE FOURTH FLOOR PLAN
EXISTING / DEMOLITION

Scale:	1:200 @ A1	DRAWN BY	ML
Date:	14.07.99	CHECKED BY	RS
Drawing No.	Rev		

HM/691/00/06

PLA JOB NUMBER 691

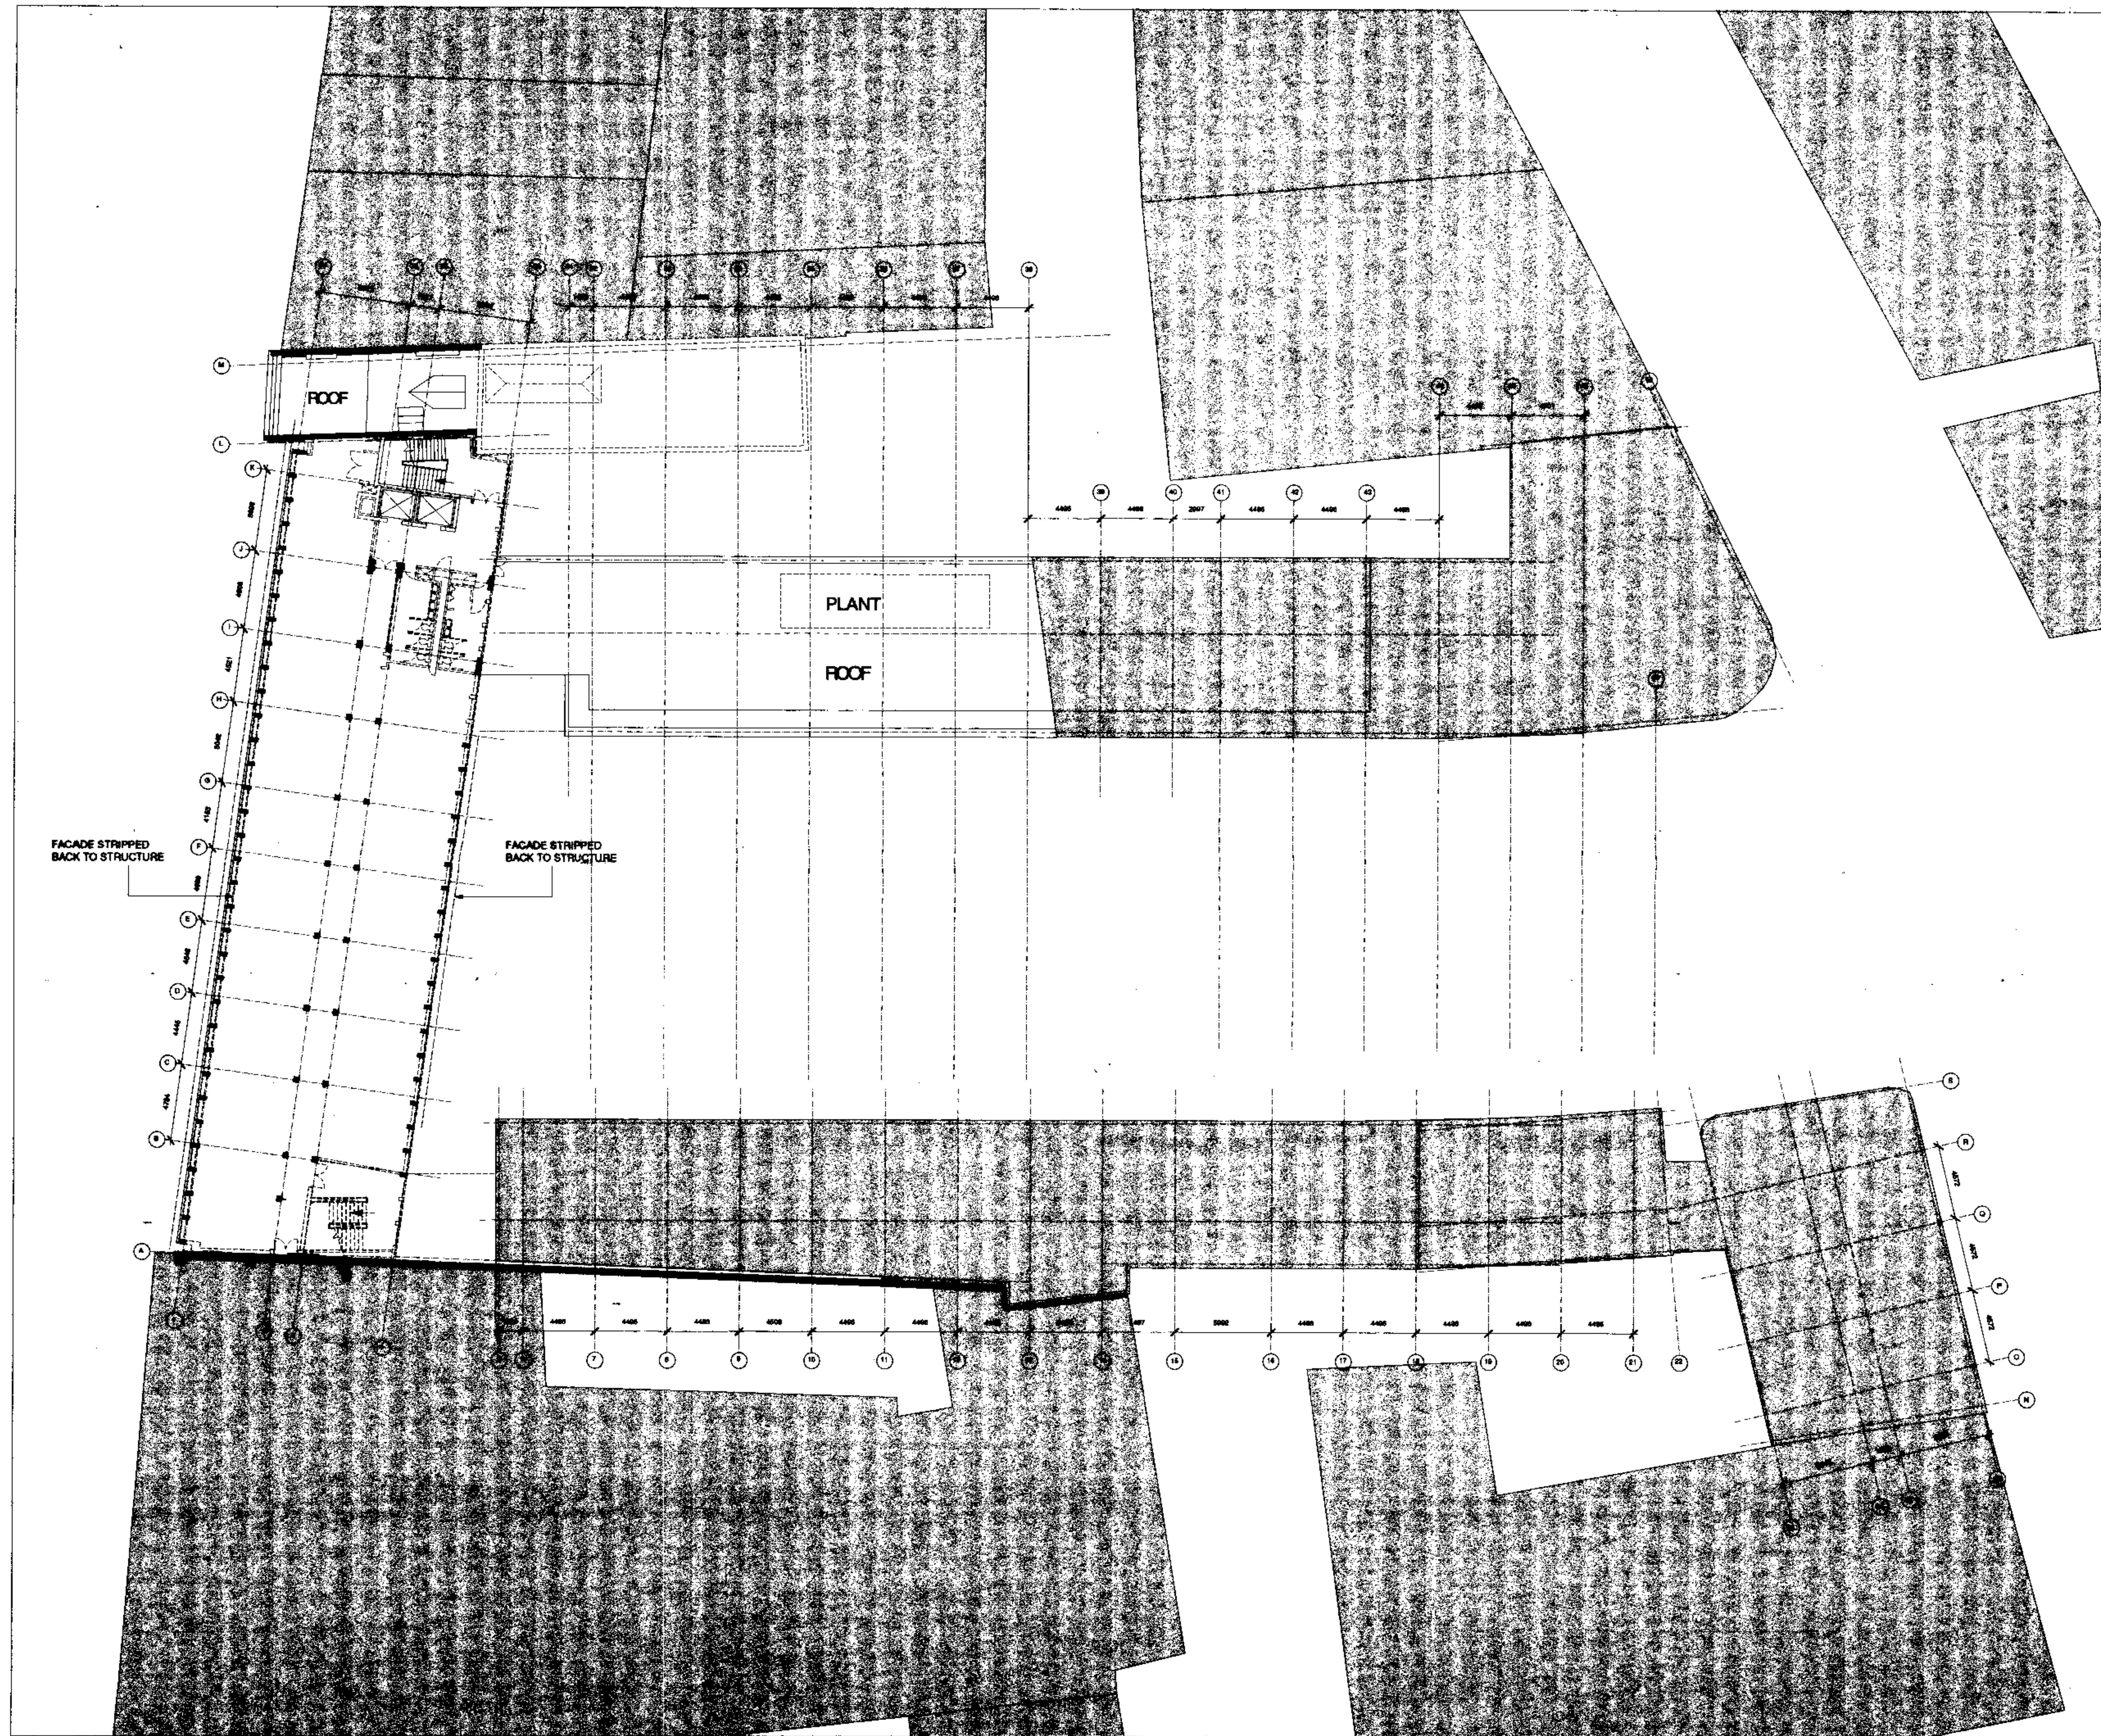


DO NOT SCALE.
ALL DIMENSIONS TO BE CHECKED ON SITE.
THIS DRAWING TO BE READ IN CONJUNCTION WITH ALL ENGINEERING INFORMATION.
THIS DRAWING IS COPYRIGHT.

ELEMENTS TO BE DEMOLISHED
SHOWN WITH DASHED LINE

KEY PLAN

NOTES

Rev	Description	Date
DRAWING STATUS		
FOR PLANNING		
Issued only for purposes indicated		
Harper Mackay		
33 - 37 Charterhouse Square London EC1M 6EA tel (44) 0171 600 5151 fax (44) 0171 600 1092 e mail: design@harper-mackay.co.uk		
ARCHITECTS & DESIGNERS		
JOB TITLE	100-111 HIGH HOLBORN	
DRAWING TITLE	FIFTH FLOOR PLAN EXISTING / DEMOLITION	
Scale:	1:200 @ A1	DRAWN BY ML
Date:	14.07.99	CHECKED BY RS
Drawing No.	HM/691/00/07	
FILE:	JOB NUMBER 691	

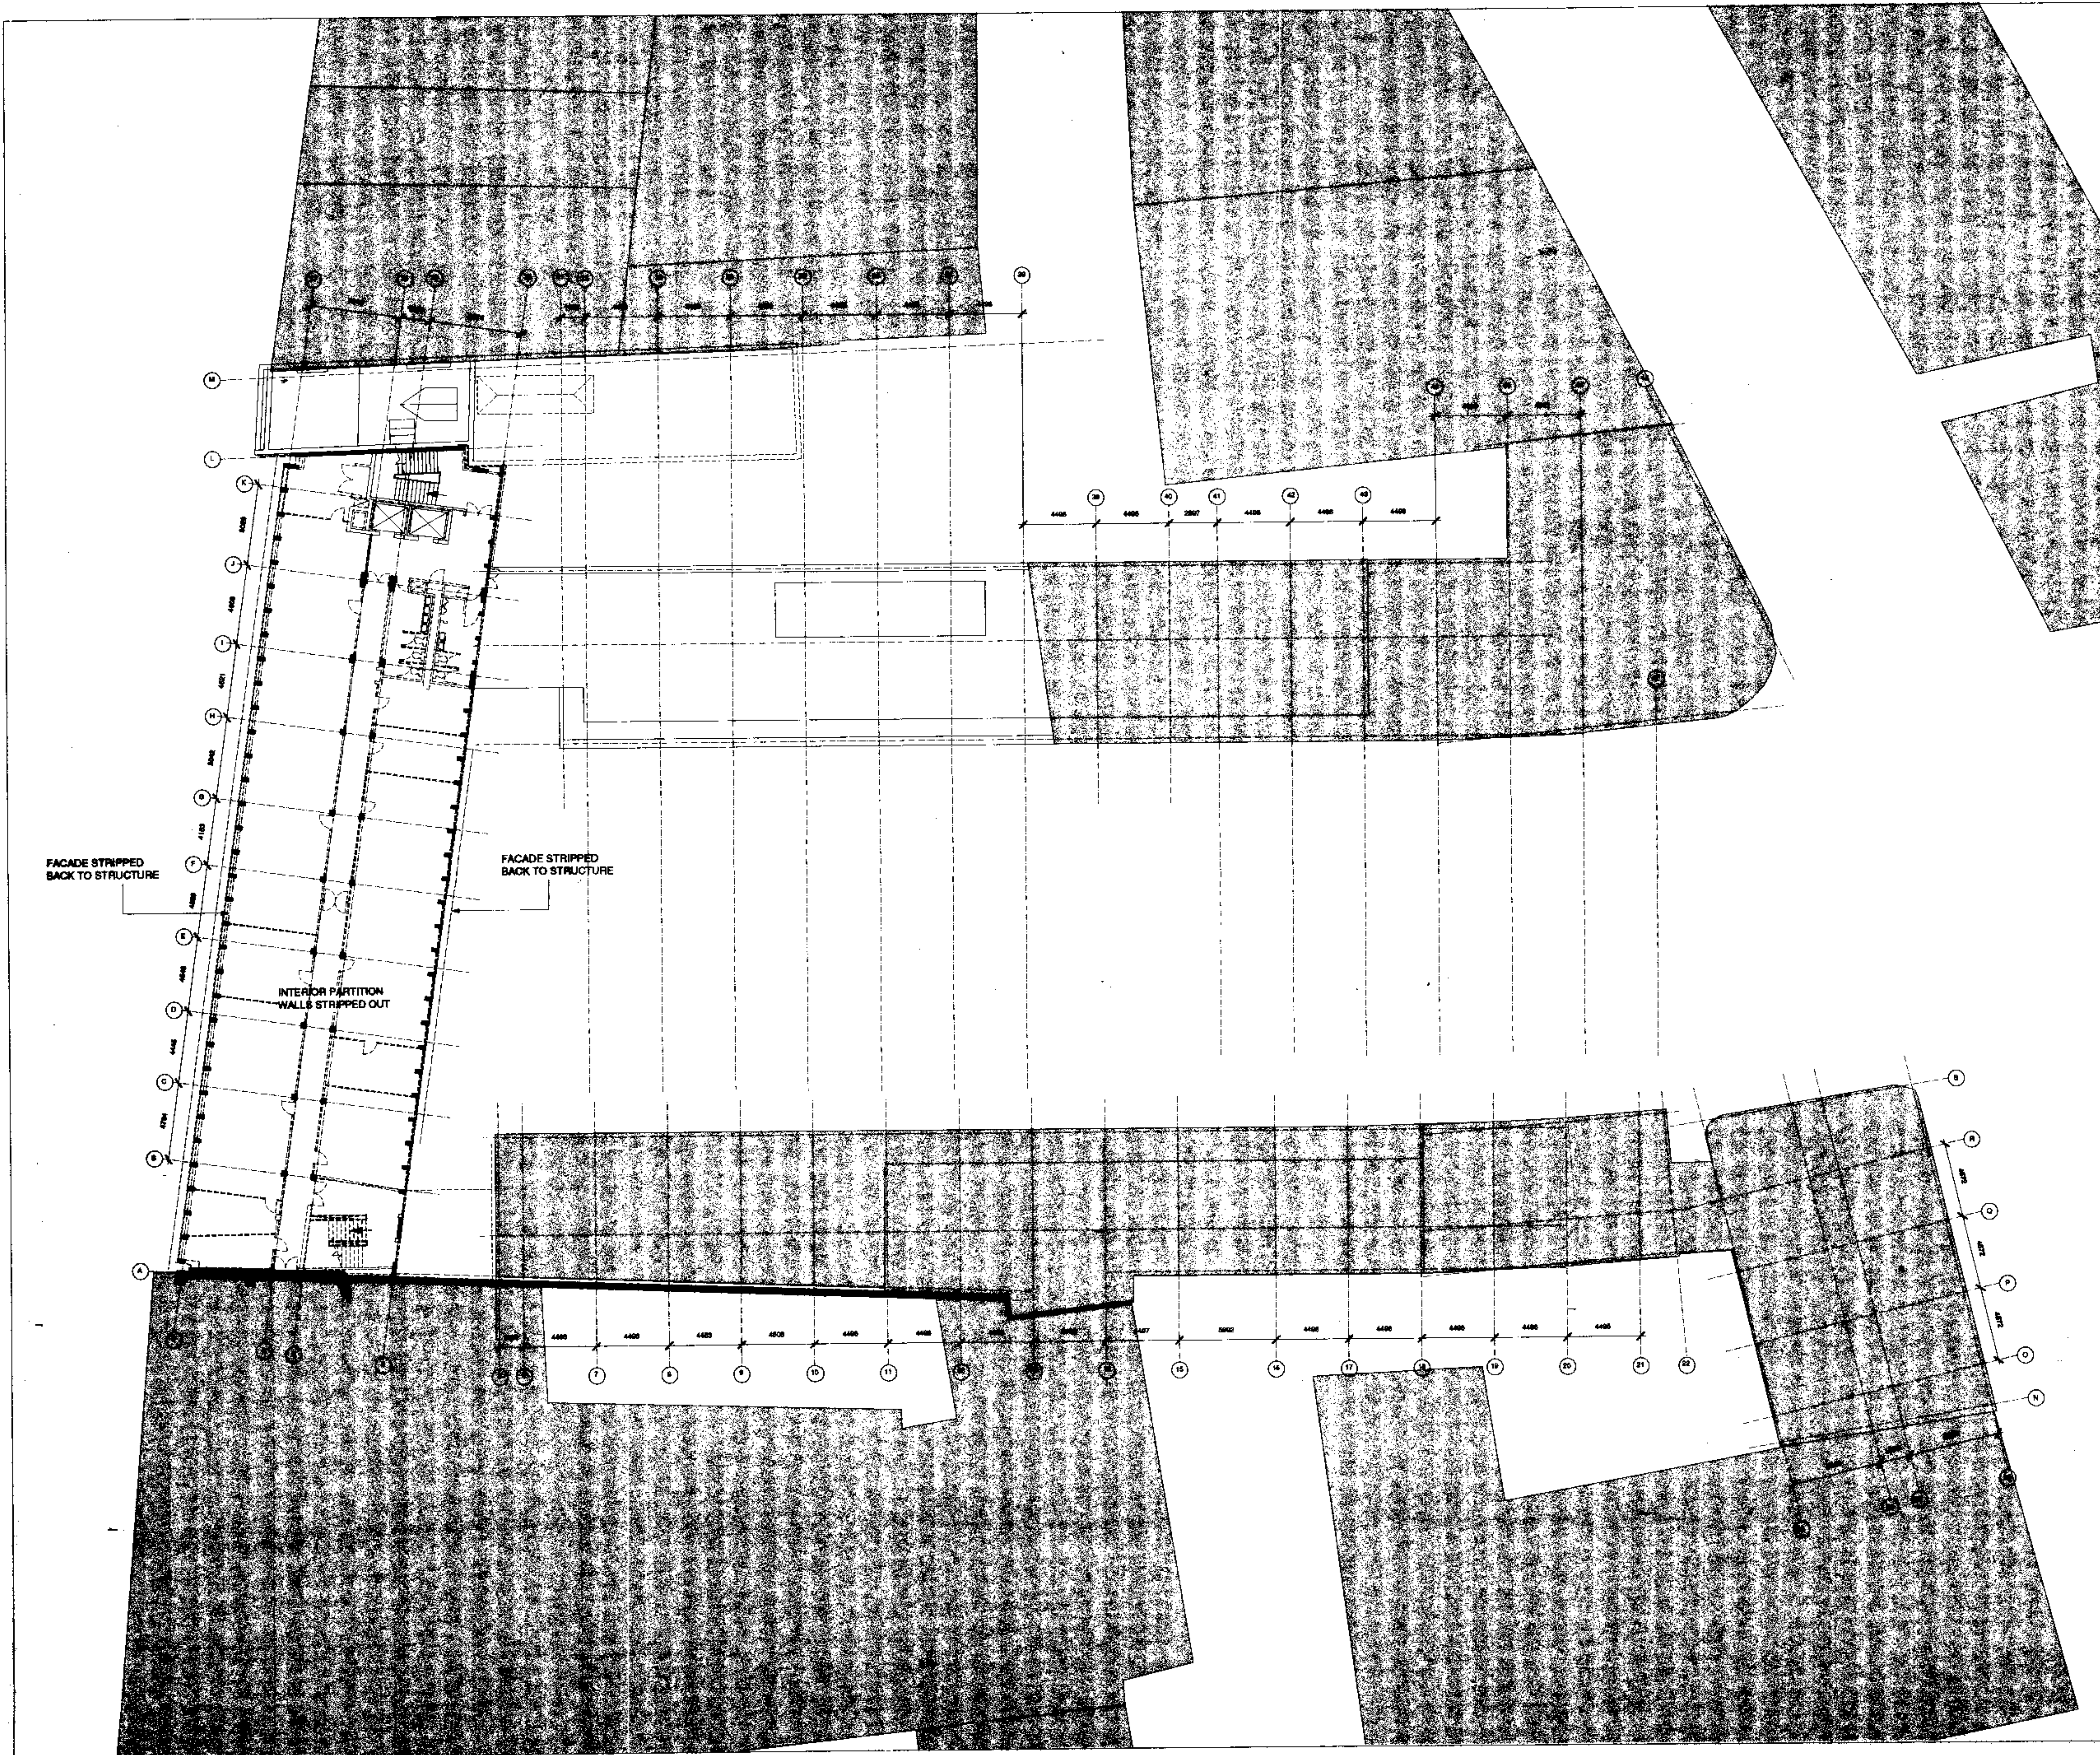

DO NOT SCALE
ALL DIMENSIONS TO BE CHECKED ON SITE
THIS DRAWING TO BE READ IN CONJUNCTION WITH ALL EXISTING INFORMATION
THIS DRAWING IS COPYRIGHT

ELEMENTS TO BE DEMOLISHED
SHOWN WITH DASHED LINE

KEY PLAN

NOTES

Rev	Description	Date
DRAWING STATUS		
FOR PLANNING		
Issued only for purpose indicated		
Harper Mackay		
33 - 37 Charterhouse Square London EC1M 6EA tel (44) 0171 600 5151 fax (44) 0171 600 1092 e mail: design@harper-mackay.co.uk		
ARCHITECTS & DESIGNERS		
JOB TITLE	100-111 HIGH HOLBORN	
DRAWING TITLE	SIXTH FLOOR PLAN EXISTING / DEMOLITION	
Scale:	1:200 @ A1	DRAWN BY ML
Date:	14.07.99	CHECKED BY RS
Drawing No.	HM/691/00/08	
FILE	JOB NUMBER 691	

DO NOT SCALE.
ALL DIMENSIONS TO BE CHECKED ON SITE.
THIS DRAWING TO BE READ IN CONJUNCTION WITH ALL DRAWING INFORMATION.
THIS DRAWING IS COPYRIGHT.

ELEMENTS TO BE DEMOLISHED
SHOWN WITH DASHED LINE

KEY PLAN

NOTES

Rev Description Date

DRAWING STATUS

FOR PLANNING

Issued only for purposes indicated

Harper Mackay

33 - 37 Charterhouse Square London EC1M 6EA
tel (44) 0171 600 5151 fax (44) 0171 600 1092
e mail: design@harper-mackay.co.uk

ARCHITECTS & DESIGNERS

JOB TITLE 100-111 HIGH HOLBORN

DRAWING TITLE SEVENTH FLOOR PLAN
EXISTING / DEMOLITION

Scale: 1:200 @ A1 DRAWN BY ML

Date: 14.07.99 CHECKED BY RS

Drawing No. Rev

HM/691/00/09

FILE: JOB NUMBER 691

DO NOT SCALE.
ALL DIMENSIONS TO BE CHECKED ON SITE.
THIS DRAWING TO BE READ IN CONJUNCTION WITH ALL ENGINEER'S INFORMATION
THIS DRAWING IS COPYRIGHT

ELEMENTS TO BE DEMOLISHED
SHOWN WITH DASHED LINE

KEY PLAN

NOTES

Rev	Description	Date
-----	-------------	------

DRAWING STATUS
FOR PLANNING

Issued only for purposes indicated

Harper Mackay

33 - 37 Charterhouse Square London EC1M 6EA
tel (44) 0171 600 5151 fax (44) 0171 600 1082
e mail: design@harper-mackay.co.uk

ARCHITECTS & DESIGNERS

JOB TITLE
100-111 HIGH HOLBORN

DRAWING TITLE
**ROOF PLAN
EXISTING / DEMOLITION**

Scale:	1:200 @ A1	DRAWN BY	ML
--------	------------	----------	----

Date:	14.07.99	CHECKED BY	RS
-------	----------	------------	----

Drawing No.	Rev
-------------	-----

HM/691/00/10

FILED	JOB NUMBER	091
-------	------------	-----

DO NOT SCALE.
ALL DIMENSIONS TO BE CHECKED ON SITE.
THIS DRAWING TO BE READ IN CONJUNCTION WITH ALL ENGINEERING INFORMATION.
THIS DRAWING IS COPYRIGHT

KEY PLAN

NOTES

Rev	Description	Date
-----	-------------	------

DRAWING STATUS

FOR PLANNING

Issued only for purpose indicated

Harper Mackay

33 - 37 Charterhouse Square London EC1M 6EA
tel (44) 0171 600 5151 fax (44) 0171 600 1092
e mail: design@harper-mackay.co.uk

ARCHITECTS & DESIGNERS

JOB TITLE 100-111 HIGH HOLBORN

DRAWING TITLE SOUTH ELEVATION DEMOLITION


Scale:	1:200 @ A1	DRAWN BY	MK
--------	------------	----------	----


Date:	14.07.99	CHECKED BY	SA
-------	----------	------------	----

Drawing No.	Rev
-------------	-----

HM/691/00/11

FILE	JOB NUMBER	001
------	------------	-----

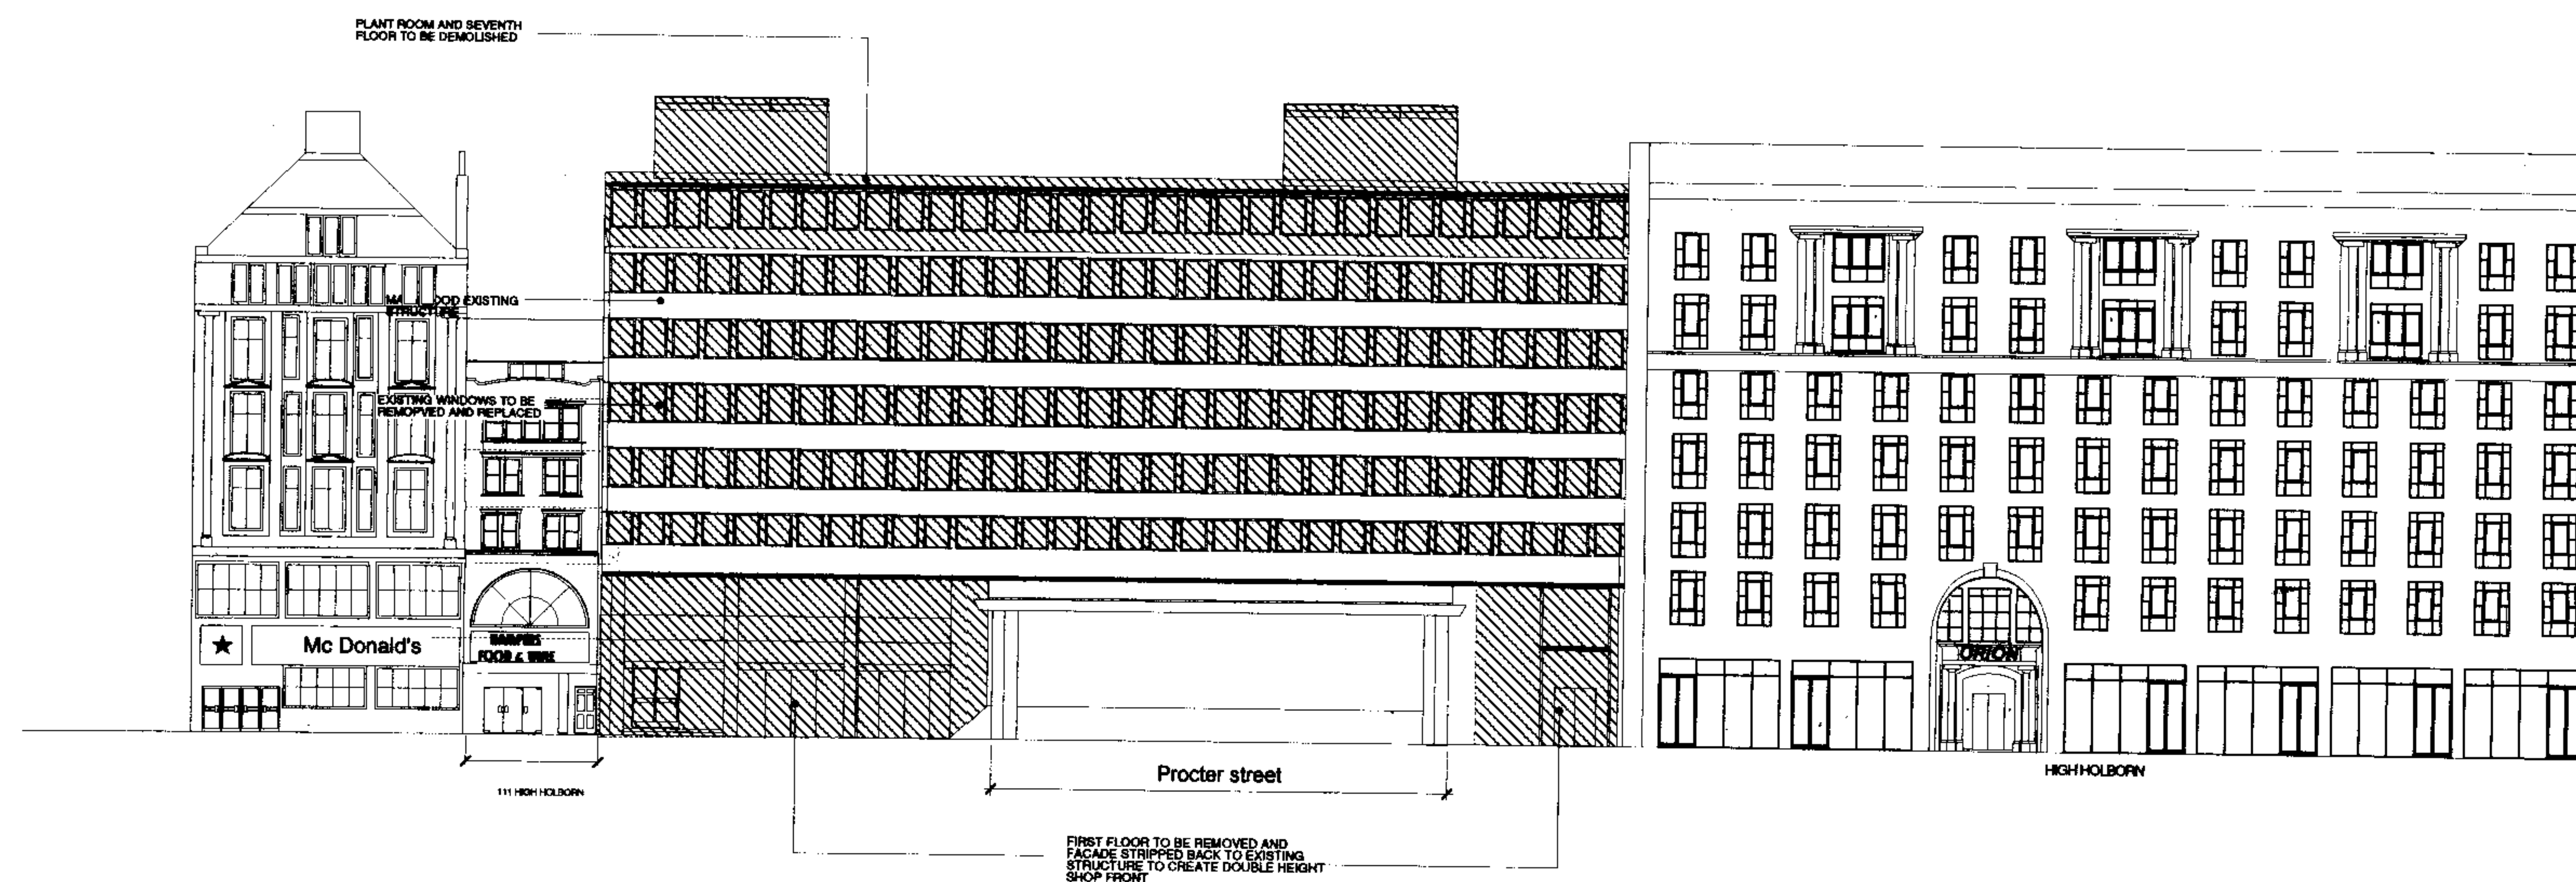

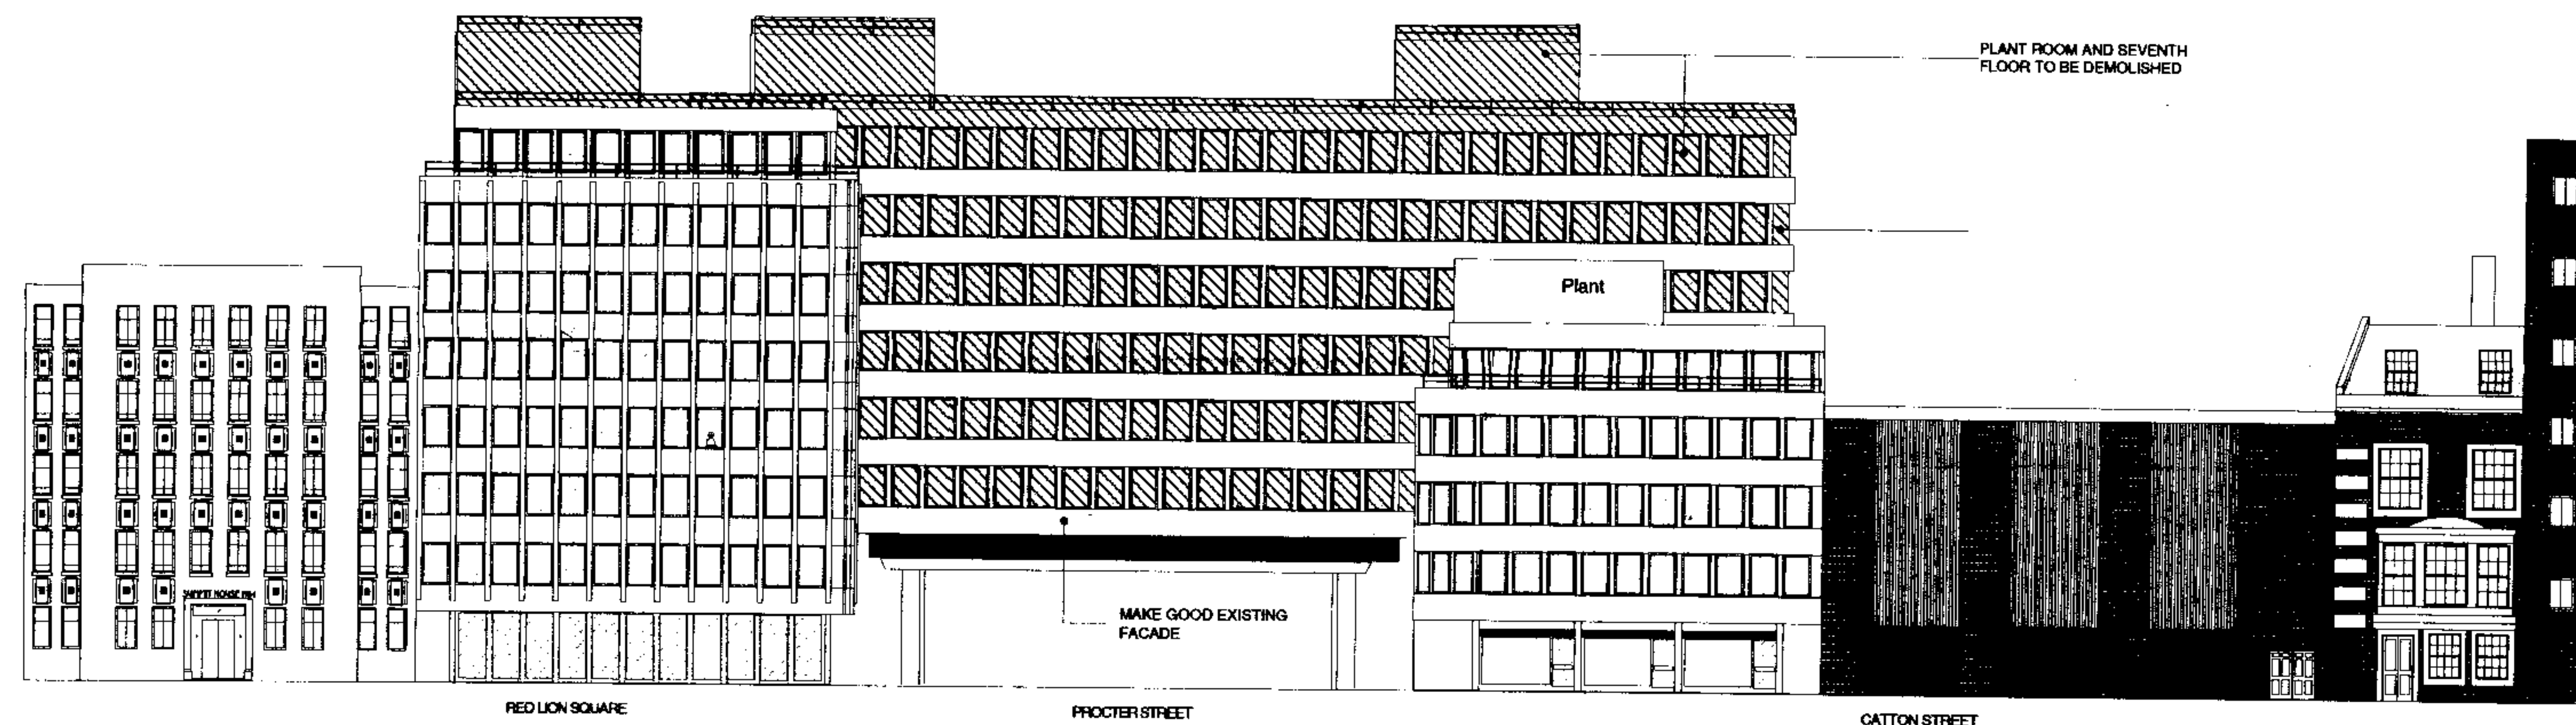

DO NOT SCALE.
ALL DIMENSIONS TO BE CHECKED ON SITE.
THIS DRAWING TO BE READ IN CONJUNCTION WITH ALL ENGINEERING INFORMATION
THIS DRAWING IS COPYRIGHT

KEY PLAN

NOTES

Rev	Description	Date
DRAWING STATUS		
FOR PLANNING		
Issued only for purpose indicated		
Harper Mackay		
33 - 37 Charterhouse Square London EC1M 6EA tel (44) 0171 600 5151 fax (44) 0171 600 1092 e mail: design@harper-mackay.co.uk		
ARCHITECTS & DESIGNERS		
JOB TITLE	100-111 HIGH HOLBORN	
DRAWING TITLE	NORTH ELEVATION DEMOLITION	
Scale:	1:200 @ A1	DRAWN BY MK
Date:	14.07.99	CHECKED BY SA
Drawing No.	HM/691/00/12	
FILE	JOB NUMBER 691	

FOR PLANNING

Issued only for purpose indicated

Harper Mackay

33 - 37 Charterhouse Square London EC1M 6EA
tel (44) 0171 600 5151 fax (44) 0171 600 1092
e mail: design@harper-mackay.co.uk

ARCHITECTS & DESIGNERS

JOB TITLE 100-111 HIGH HOLBORN

DRAWING TITLE NORTH ELEVATION DEMOLITION

Scale: 1:200 @ A1 DRAWN BY MK

Date: 14.07.99 CHECKED BY SA

Drawing No. Rev

HM/691/00/12

FILE JOB NUMBER 691

DO NOT SCALE.
ALL DIMENSIONS TO BE CHECKED ON SITE.
THIS DRAWING TO BE READ IN CONJUNCTION WITH ALL ENGINEERING INFORMATION.
THIS DRAWING IS COPYRIGHT

KEY PLAN

NOTES

Rev	Description	Date
-----	-------------	------

DRAWING STATUS
FOR PLANNING

Issued only for purpose indicated

Harper Mackay

33 - 37 Charterhouse Square London EC1M 6EA
tel (44) 0171 600 5151 fax (44) 0171 600 1092
e mail: design@harper-mackay.co.uk

ARCHITECTS & DESIGNERS

JOB TITLE 100-111 HIGH HOLBORN

DRAWING TITLE WEST ELEVATION DEMOLITION


Scale: 1:200 @ A1	DRAWN BY MK
-------------------	-------------


Date: 14.07.99	CHECKED BY SA
----------------	---------------

Drawing No.	Rev
-------------	-----

HM/691/00/13

FILE	JOB NUMBER 691
------	----------------

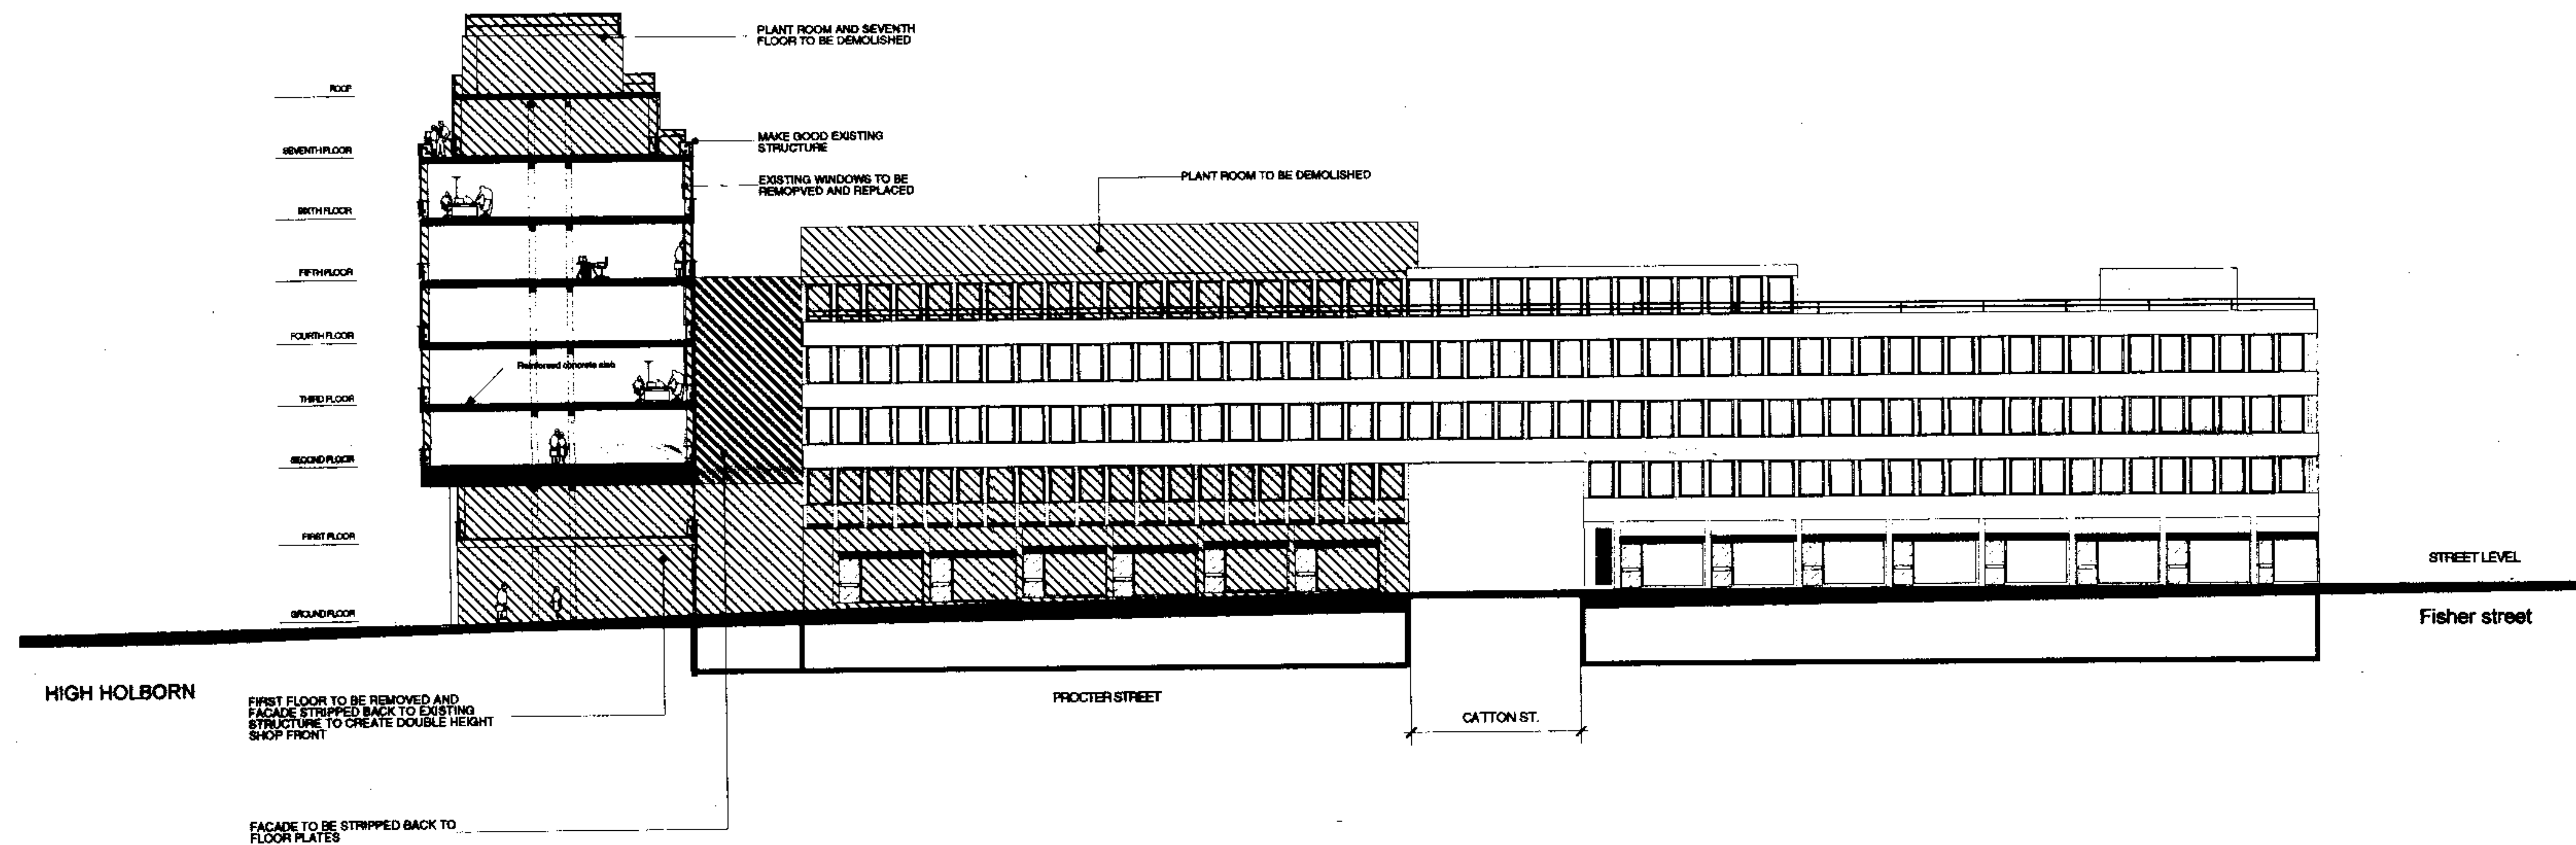

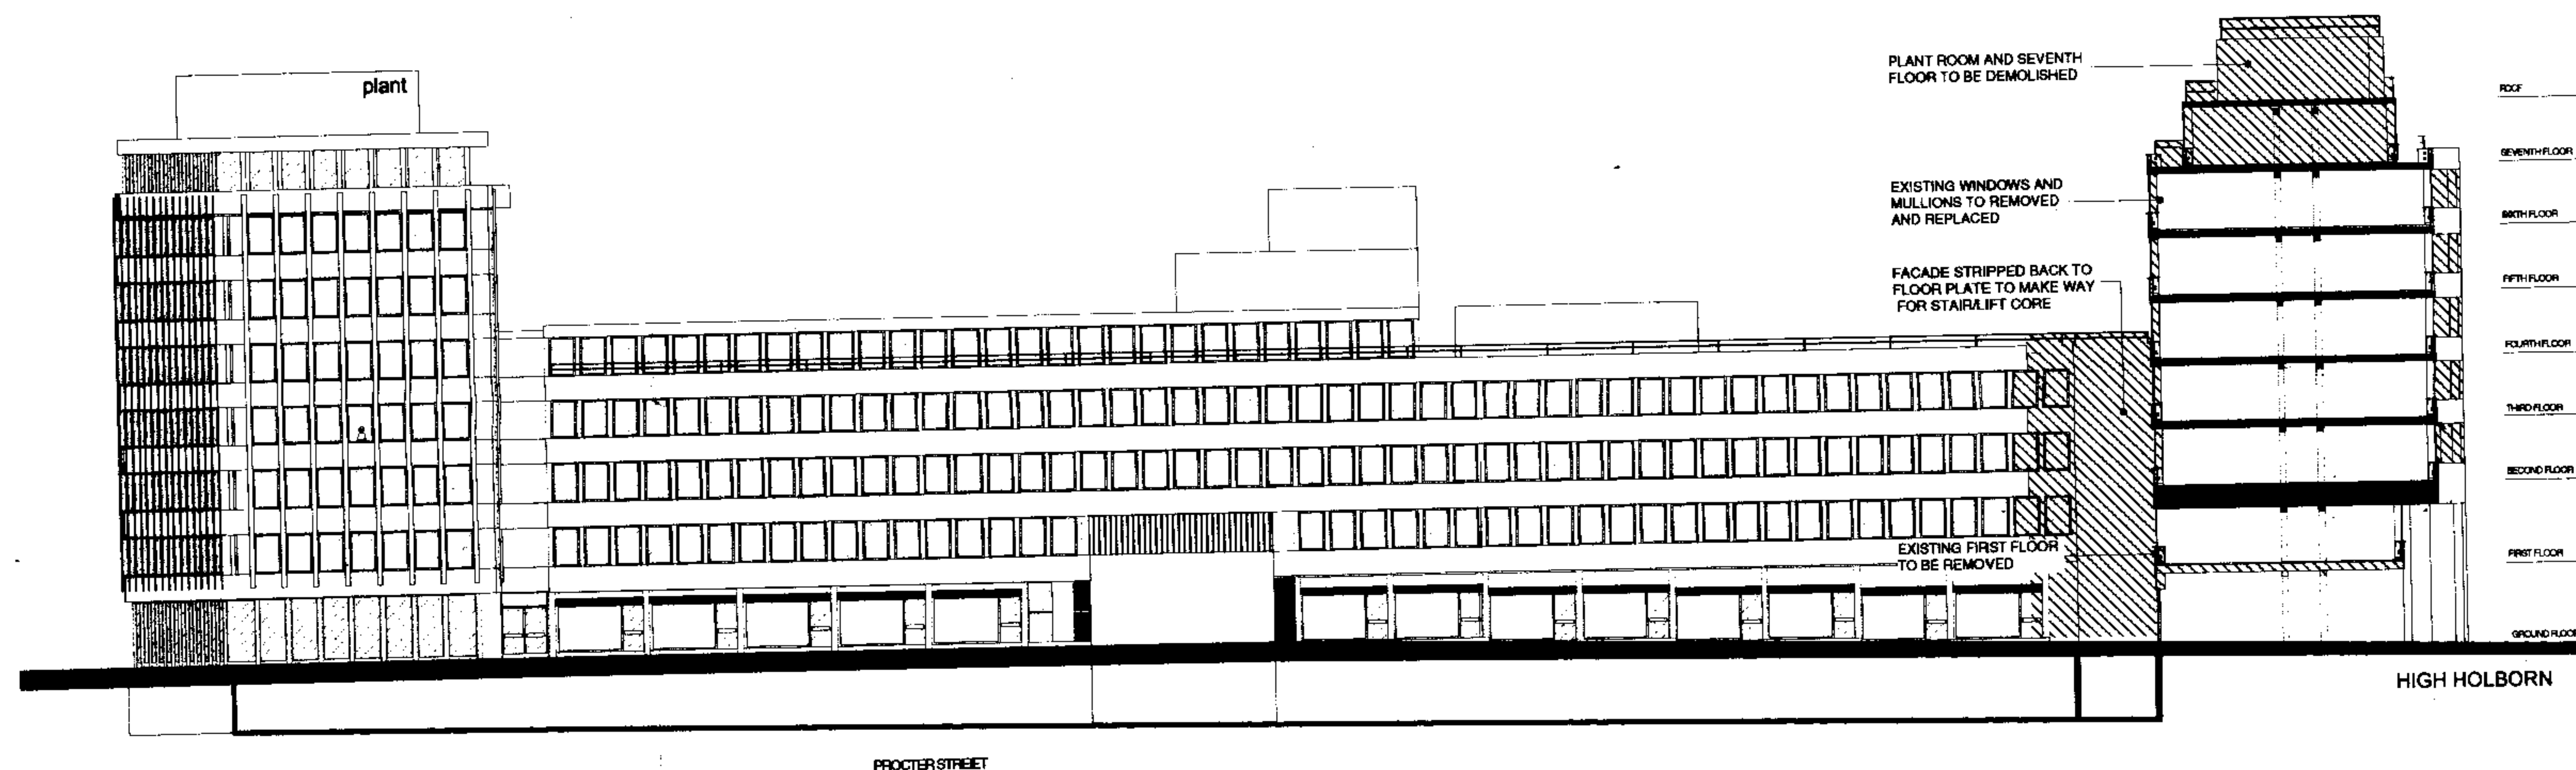

DO NOT SCALE.
ALL DIMENSIONS TO BE CHECKED ON SITE.
THIS DRAWING TO BE READ IN CONJUNCTION WITH ALL ENGINEERS INFORMATION
THIS DRAWING IS COPYRIGHT

KEY PLAN

NOTES

PS9904731

Rev	Description	Date
DRAWING STATUS		
FOR PLANNING		
Issued only for purpose indicated		
Harper Mackay		
33 - 37 Charterhouse Square London EC1M 6EA tel (44) 0171 800 5151 fax (44) 0171 800 1092 e mail: design@harper-mackay.co.uk		
ARCHITECTS & DESIGNERS		
JOB TITLE	100-111 HIGH HOLBORN	
DRAWING TITLE	EAST ELEVATION DEMOLITION	
Scale:	1:200 @ A1	DRAWN BY MK
Date:	14.07.99	CHECKED BY SA
Drawing No.	HM/691/00/14	
FILE:	JOB NUMBER 091	

FOR PLANNING

Issued only for purpose indicated

Harper Mackay

33 - 37 Charterhouse Square London EC1M 6EA
tel (44) 0171 800 5151 fax (44) 0171 800 1092
e mail: design@harper-mackay.co.uk

ARCHITECTS & DESIGNERS

JOB TITLE 100-111 HIGH HOLBORN

DRAWING TITLE EAST ELEVATION DEMOLITION


Scale: 1:200 @ A1 DRAWN BY MK

Date: 14.07.99 CHECKED BY SA

Drawing No. FILE:

HM/691/00/14

FILE: JOB NUMBER 091

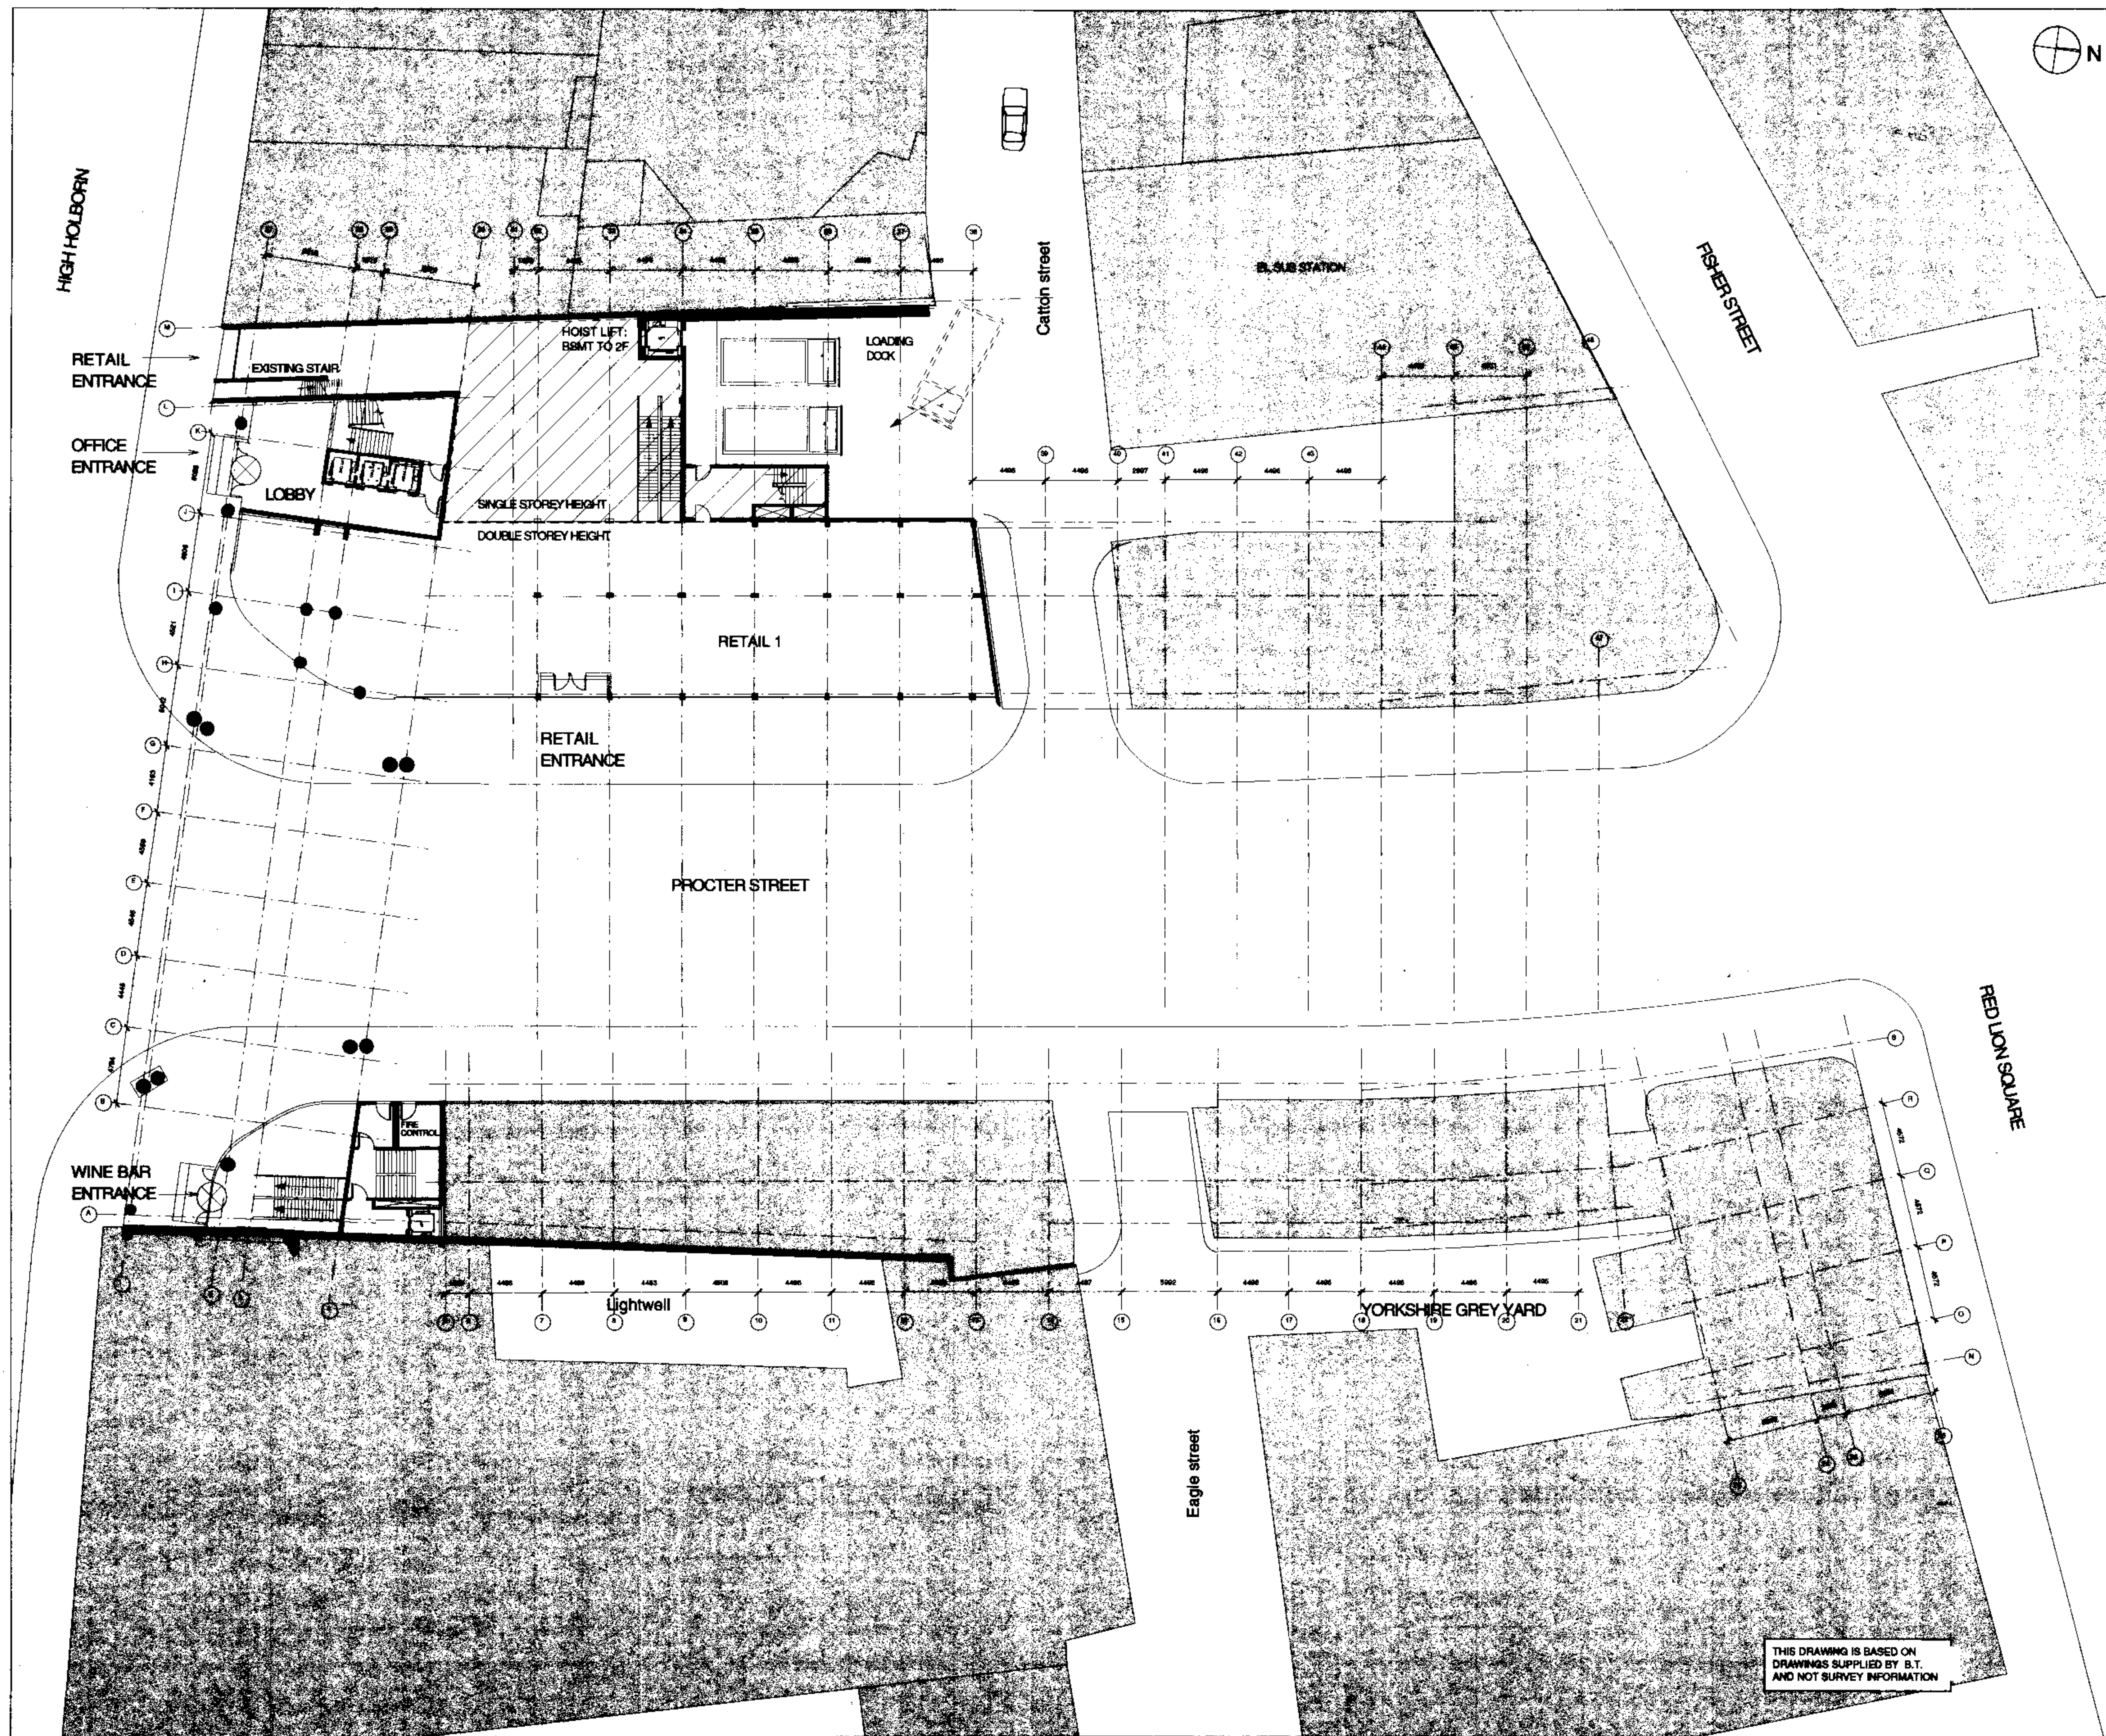

DO NOT SCALE.
ALL DIMENSIONS TO BE CHECKED ON SITE.
THIS DRAWING TO BE READ IN CONNECTION WITH ALL ENGINEERS INFORMATION
THIS DRAWING IS COPYRIGHT


NEW FLOOR AREA

KEY PLAN


NOTES

Rev	Description	Date
DRAWING STATUS		
FOR PLANNING		
Issued only for purpose indicated		
Harper Mackay		
33 - 37 Charterhouse Square London EC1M 6EA tel (44) 0171 600 5151 fax (44) 0171 600 1092 e mail: design@harper-mackay.co.uk		
ARCHITECTS & DESIGNERS		
JOB TITLE	100-111 HIGH HOLBORN	
DRAWING TITLE	GROUND FLOOR PLAN PROPOSED	
Scale:	1:200 @ A1	DRAWN BY ML
Date:	14.07.99	CHECKED BY RS
Drawing No.	Rev	
HM/691/01/02		
FILE:	JOB NUMBER 691	

THIS DRAWING IS BASED ON
DRAWINGS SUPPLIED BY B.T.
AND NOT SURVEY INFORMATION

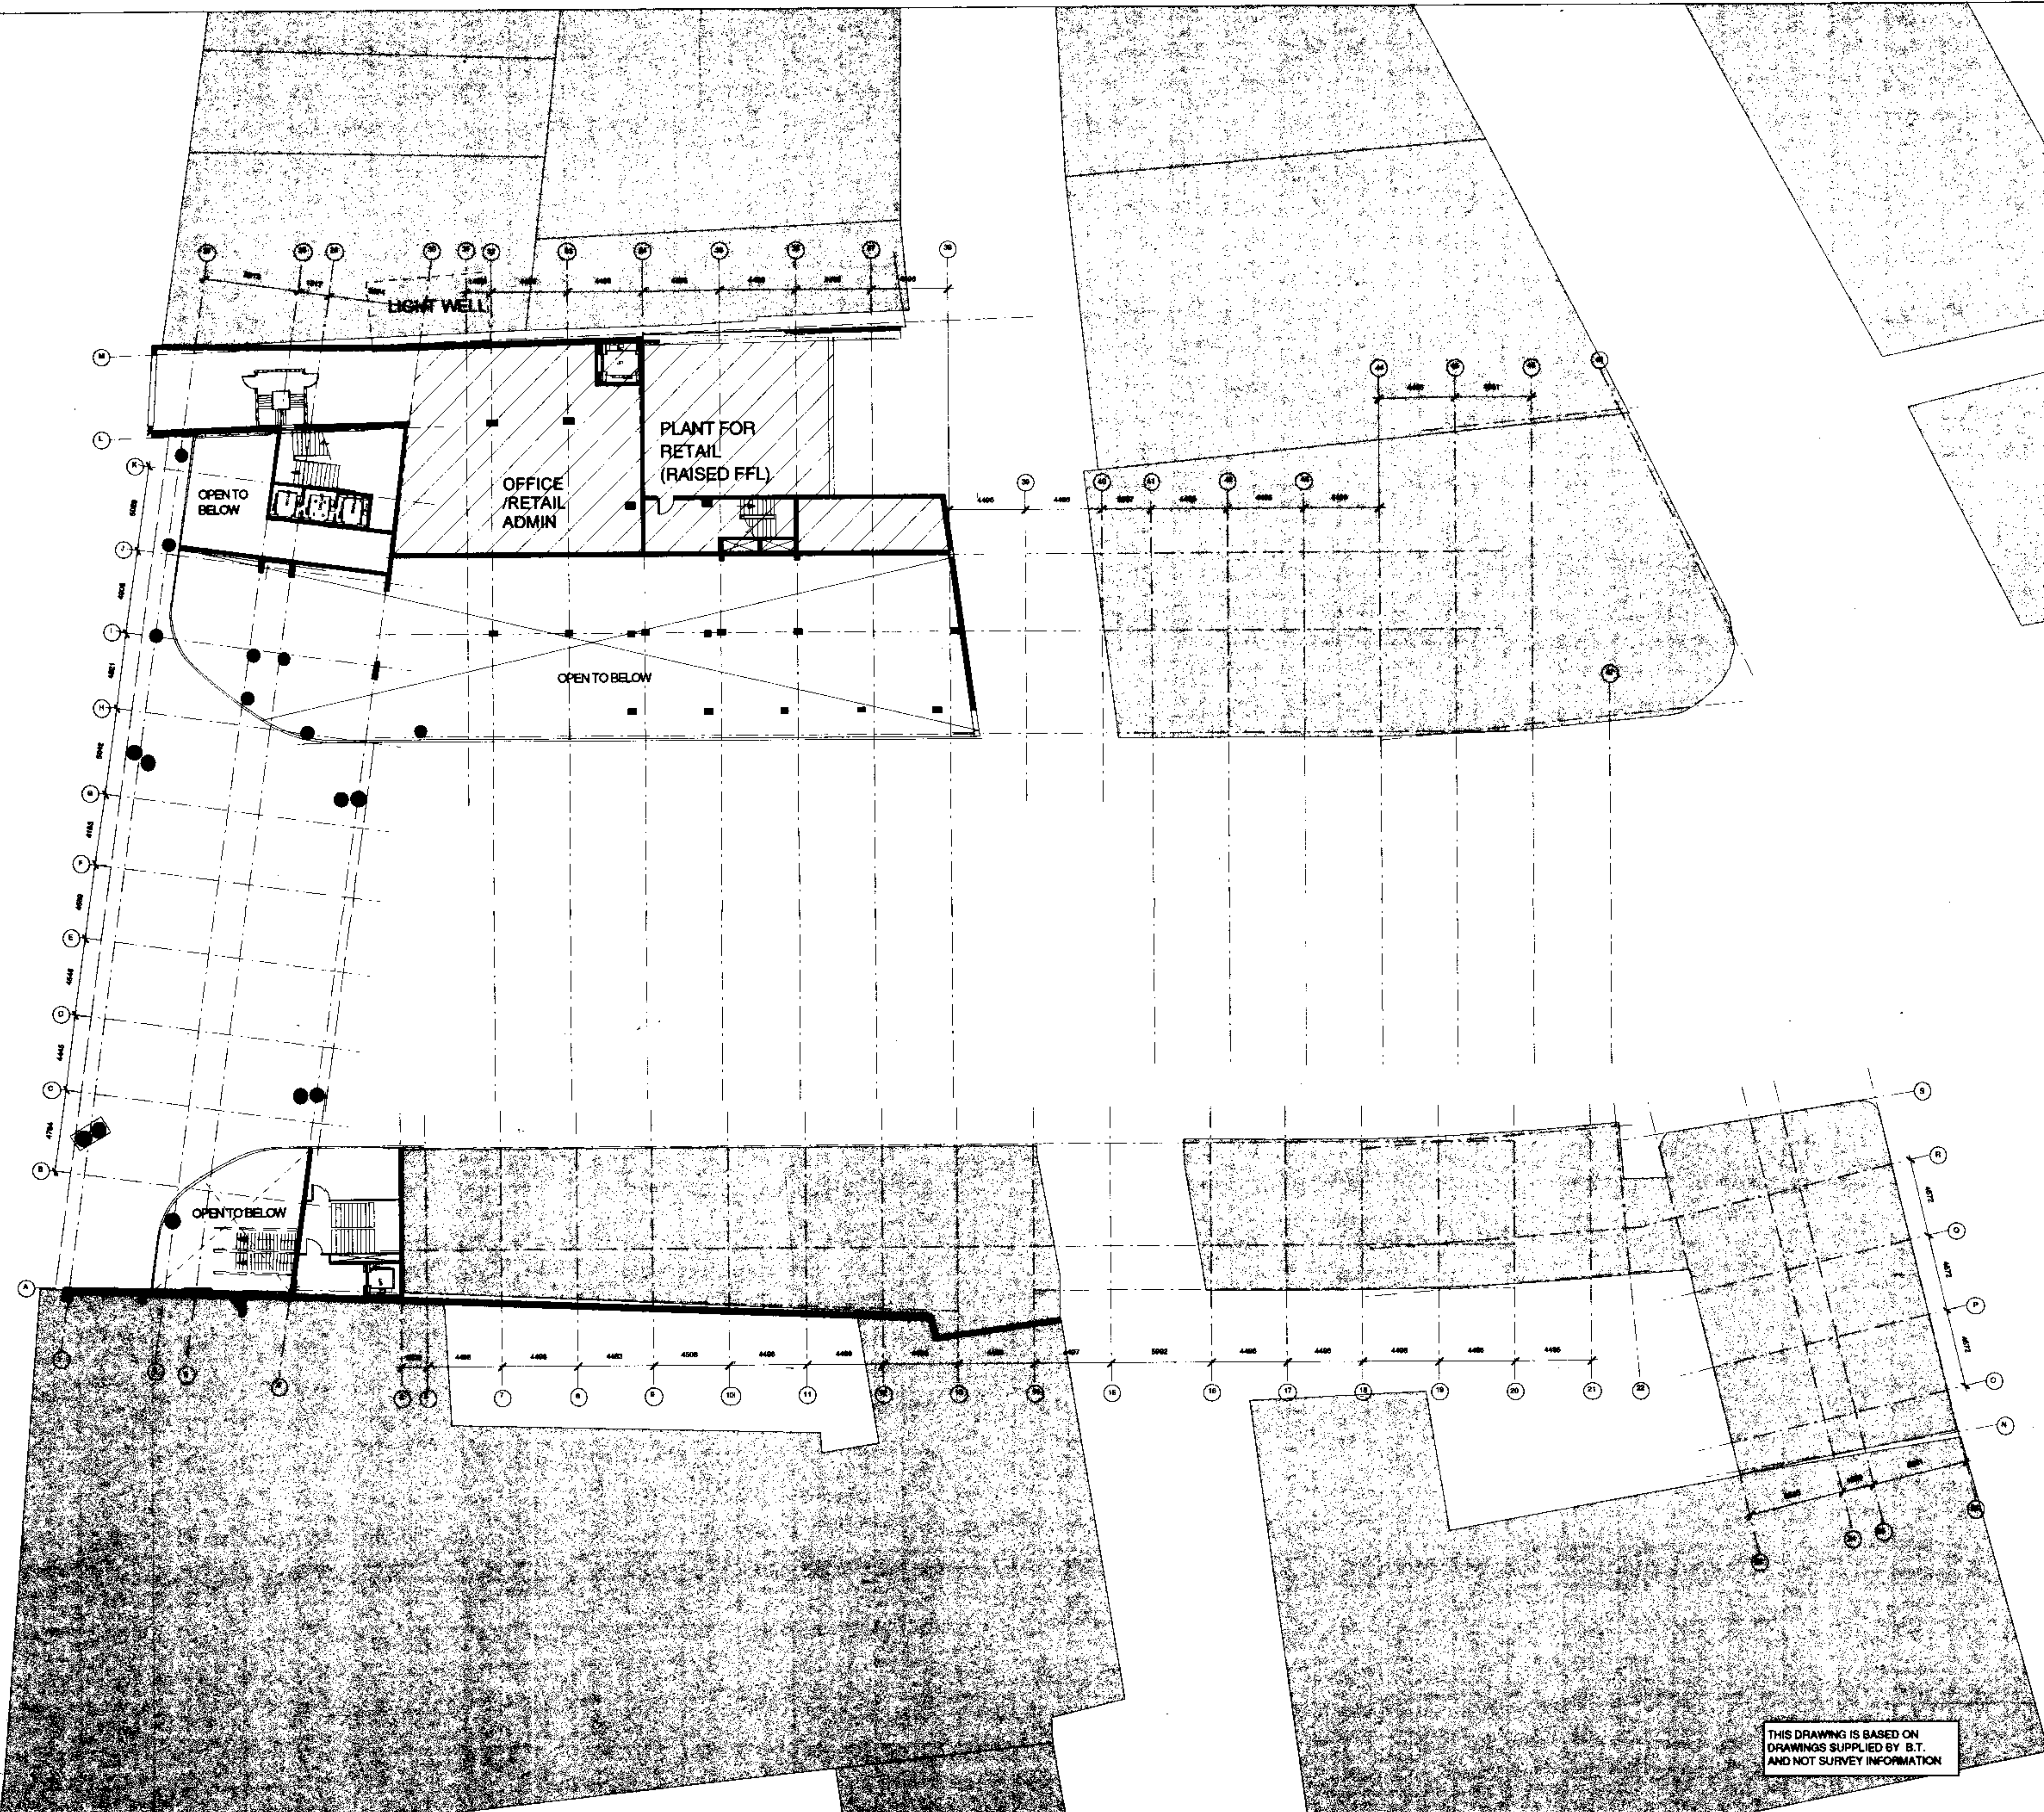

DO NOT SCALE.
ALL DIMENSIONS TO BE CHECKED ON SITE.
THIS DRAWING TO BE READ IN CONJUNCTION WITH ALL ENGINEERING INFORMATION
THIS DRAWING IS COPYRIGHT

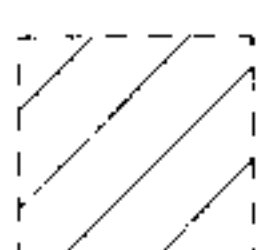 **NEW FLOOR AREA**


KEY PLAN

NOTES


PS 9904731

Rev	Description	Date
DRAWING STATUS		
FOR PLANNING		
Issued only for purpose indicated		
Harper Mackay		
33 - 37 Charterhouse Square London EC1M 6EA tel (44) 0171 600 5151 fax (44) 0171 600 1092 e mail: design@harper-mackay.co.uk		
ARCHITECTS & DESIGNERS		
JOB TITLE	100-111 HIGH HOLBORN	
DRAWING TITLE	FIRST FLOOR PLAN PROPOSED	
Scale:	1:200 @ A1	DRAWN BY ML
Date:	14.07.99	CHECKED BY RS
Drawing No.	HM/691/01/03	
FILE	JOB NUMBER 091	

THIS DRAWING IS BASED ON
DRAWINGS SUPPLIED BY B.T.
AND NOT SURVEY INFORMATION

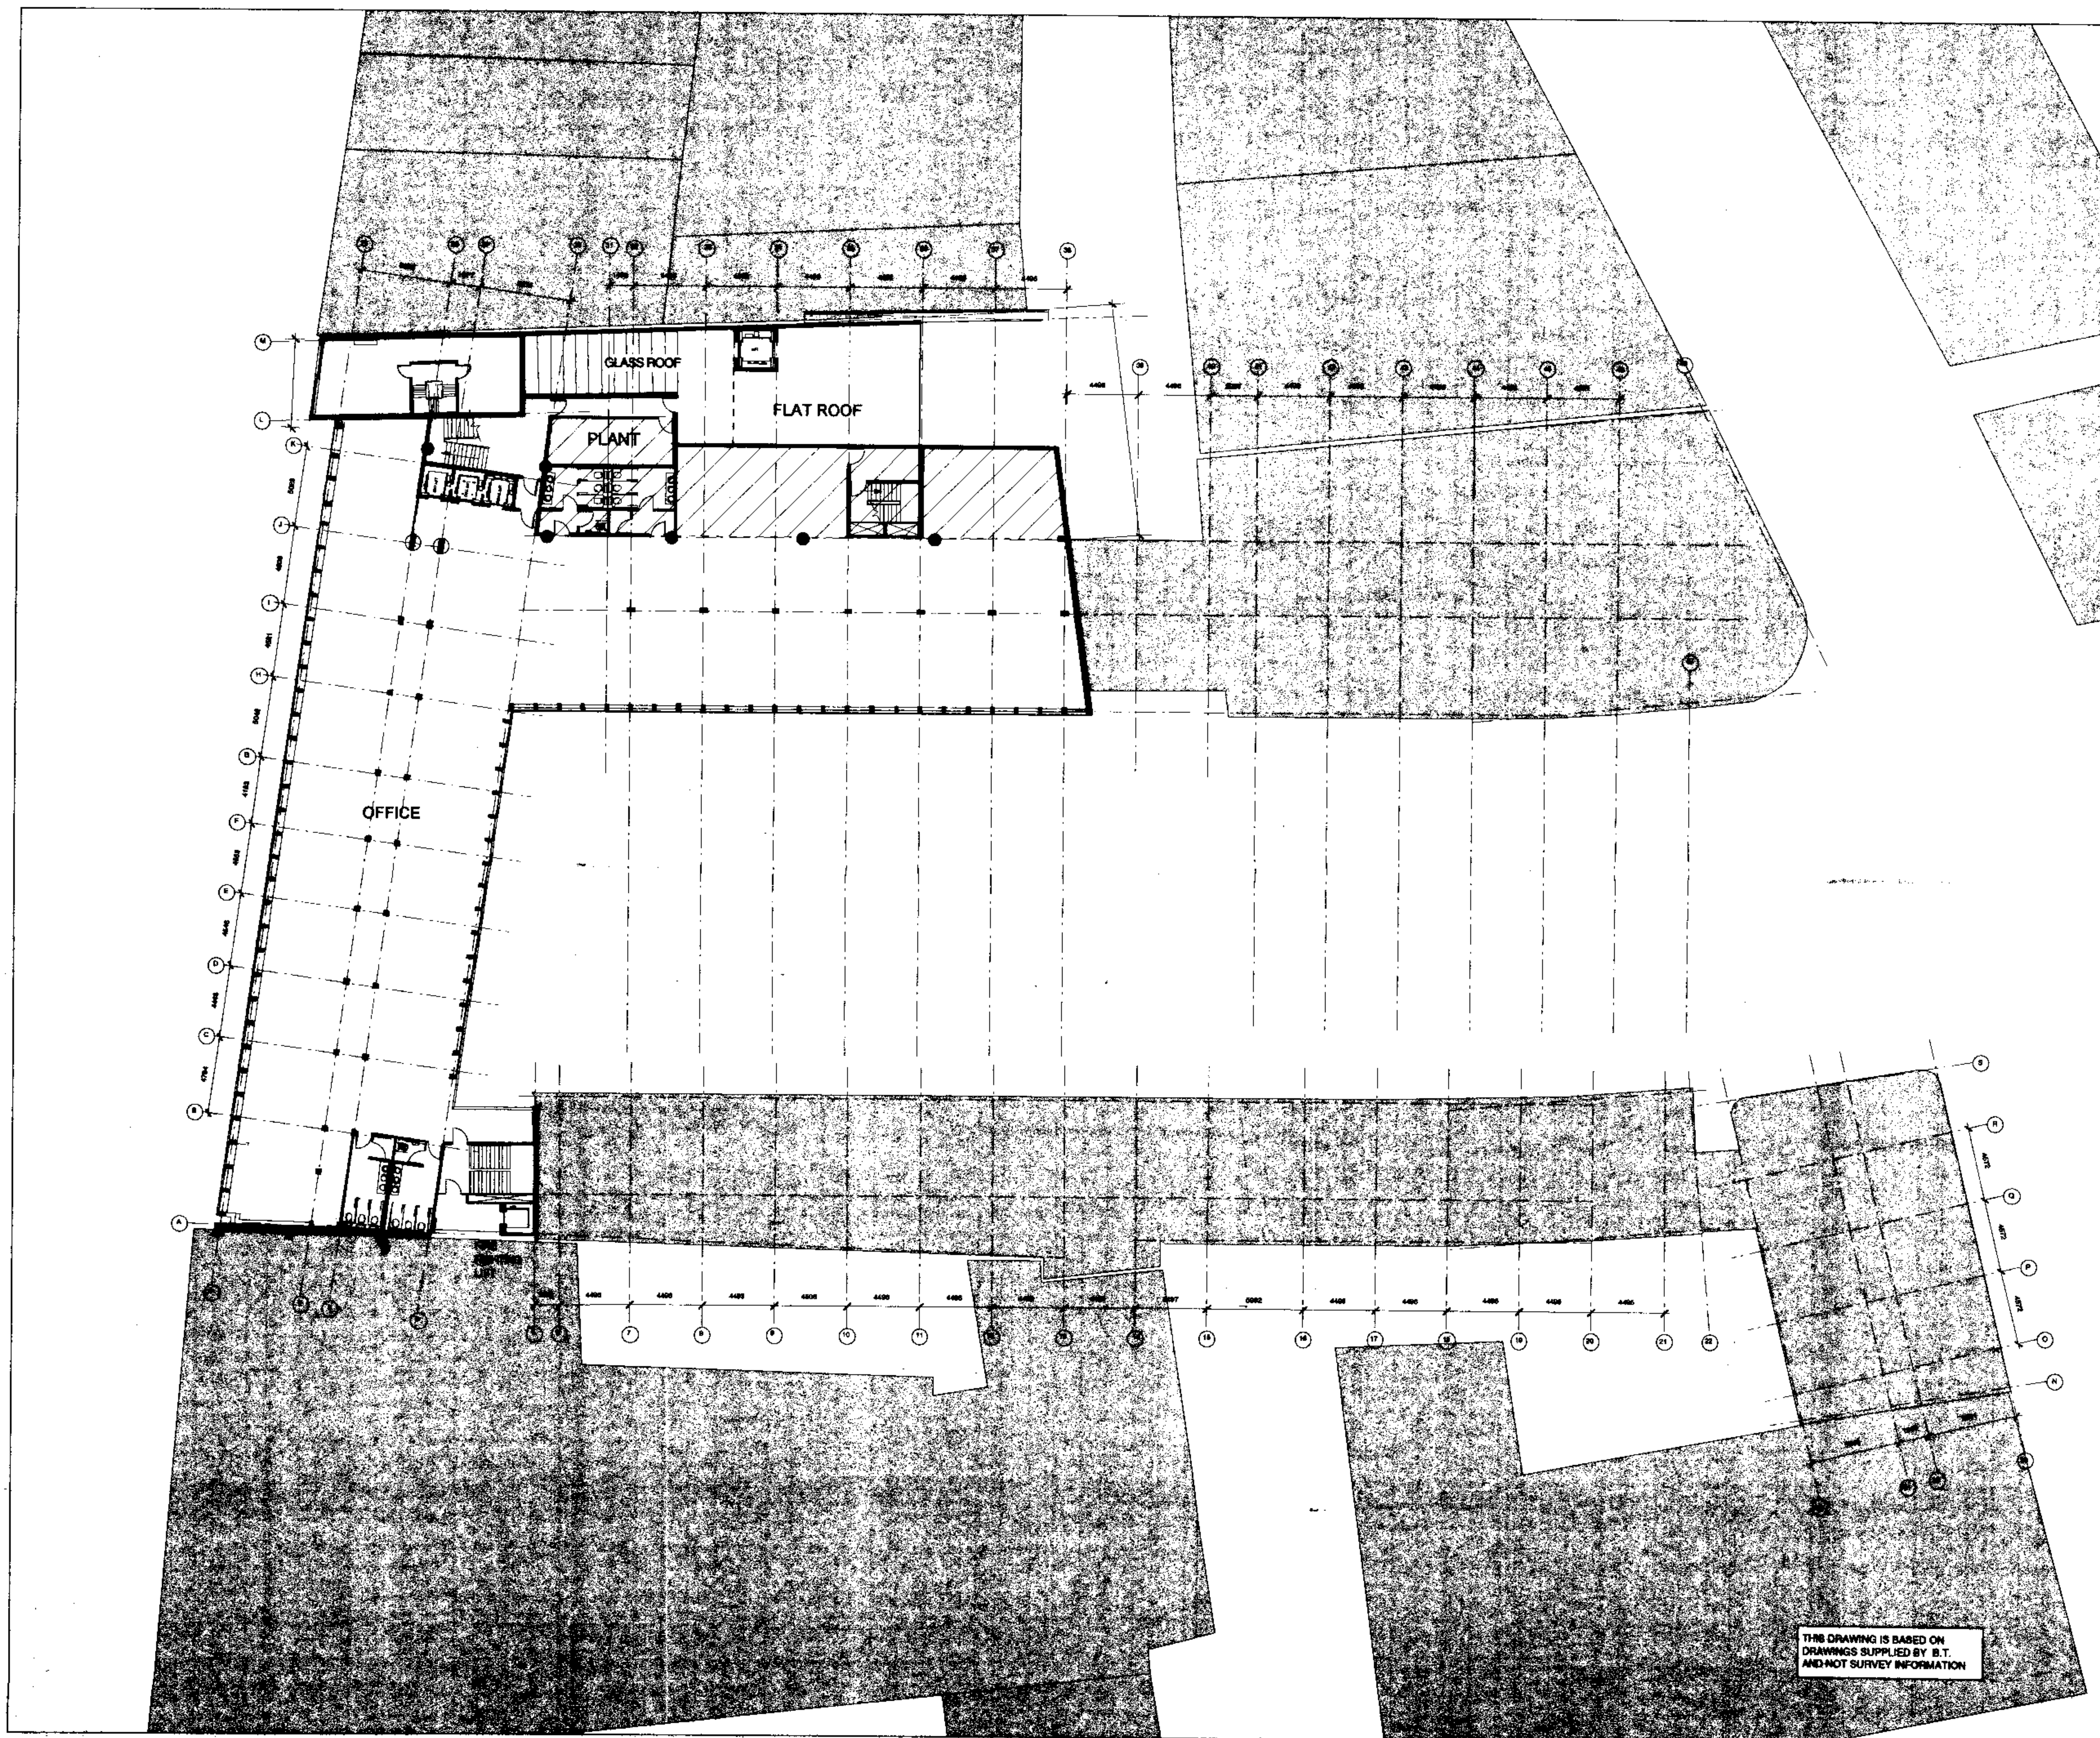

DO NOT SCALE.
ALL DIMENSIONS TO BE CHECKED ON SITE.
THIS DRAWING TO BE READ IN CONJUNCTION WITH ALL ENGINEERING INFORMATION.
THIS DRAWING IS COPYRIGHT.

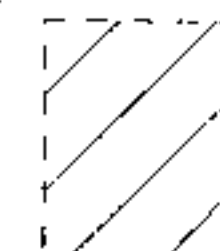

NEW FLOOR AREA

KEY PLAN

NOTES

Rev	Description	Date
DRAWING STATUS		
FOR PLANNING		
Issued only for purpose indicated		
Harper Mackay		
33 - 37 Charterhouse Square London EC1M 6EA tel (44) 0171 600 5151 fax (44) 0171 600 1092 e mail: design@harper-mackay.co.uk		
ARCHITECTS & DESIGNERS		
JOB TITLE	100-111 HIGH HOLBORN	
DRAWING TITLE	SECOND FLOOR PLAN PROPOSED	
Scale:	1:200 @ A1	DRAWN BY ML
Date:	14.07.99	CHECKED BY RS
Drawing No.	HM/691/01/04	
FILE:	JOB NUMBER 691	

FOR PLANNING

Issued only for purpose indicated

Harper Mackay

33 - 37 Charterhouse Square London EC1M 6EA
tel (44) 0171 600 5151 fax (44) 0171 600 1092
e mail: design@harper-mackay.co.uk

ARCHITECTS & DESIGNERS

JOB TITLE 100-111 HIGH HOLBORN

DRAWING TITLE **SECOND FLOOR PLAN PROPOSED**

Scale: 1:200 @ A1 DRAWN BY ML

Date: 14.07.99 CHECKED BY RS

Drawing No.

HM/691/01/04

FILE: JOB NUMBER 691

THIS DRAWING IS BASED ON
DRAWINGS SUPPLIED BY B.T.
AND NOT SURVEY INFORMATION

DO NOT SCALE
ALL DIMENSIONS TO BE CHECKED ON SITE.
THIS DRAWING TO BE READ IN CONJUNCTION WITH ALL ENGINEERS INFORMATION
THIS DRAWING IS COPYRIGHT



NEW FLOOR AREA

KEY PLAN

NOTES

Rev	Description	Date
-----	-------------	------

DRAWING STATUS
FOR PLANNING
Issued only for purpose indicated

Harper Mackay

33 - 37 Charterhouse Square London EC1M 6EA
tel (44) 0171 800 5151 fax (44) 0171 800 1082
e mail: design@harper-mackay.co.uk

ARCHITECTS & DESIGNERS

JOB TITLE 100-111 HIGH HOLBORN


DRAWING TITLE THIRD FLOOR PLAN PROPOSED


Scale: 1:200 @ A1 DRAWN BY ML

Date: 14.07.99 CHECKED BY RS

Drawing No. HM/691/01/05

FILE: JOB NUMBER 001

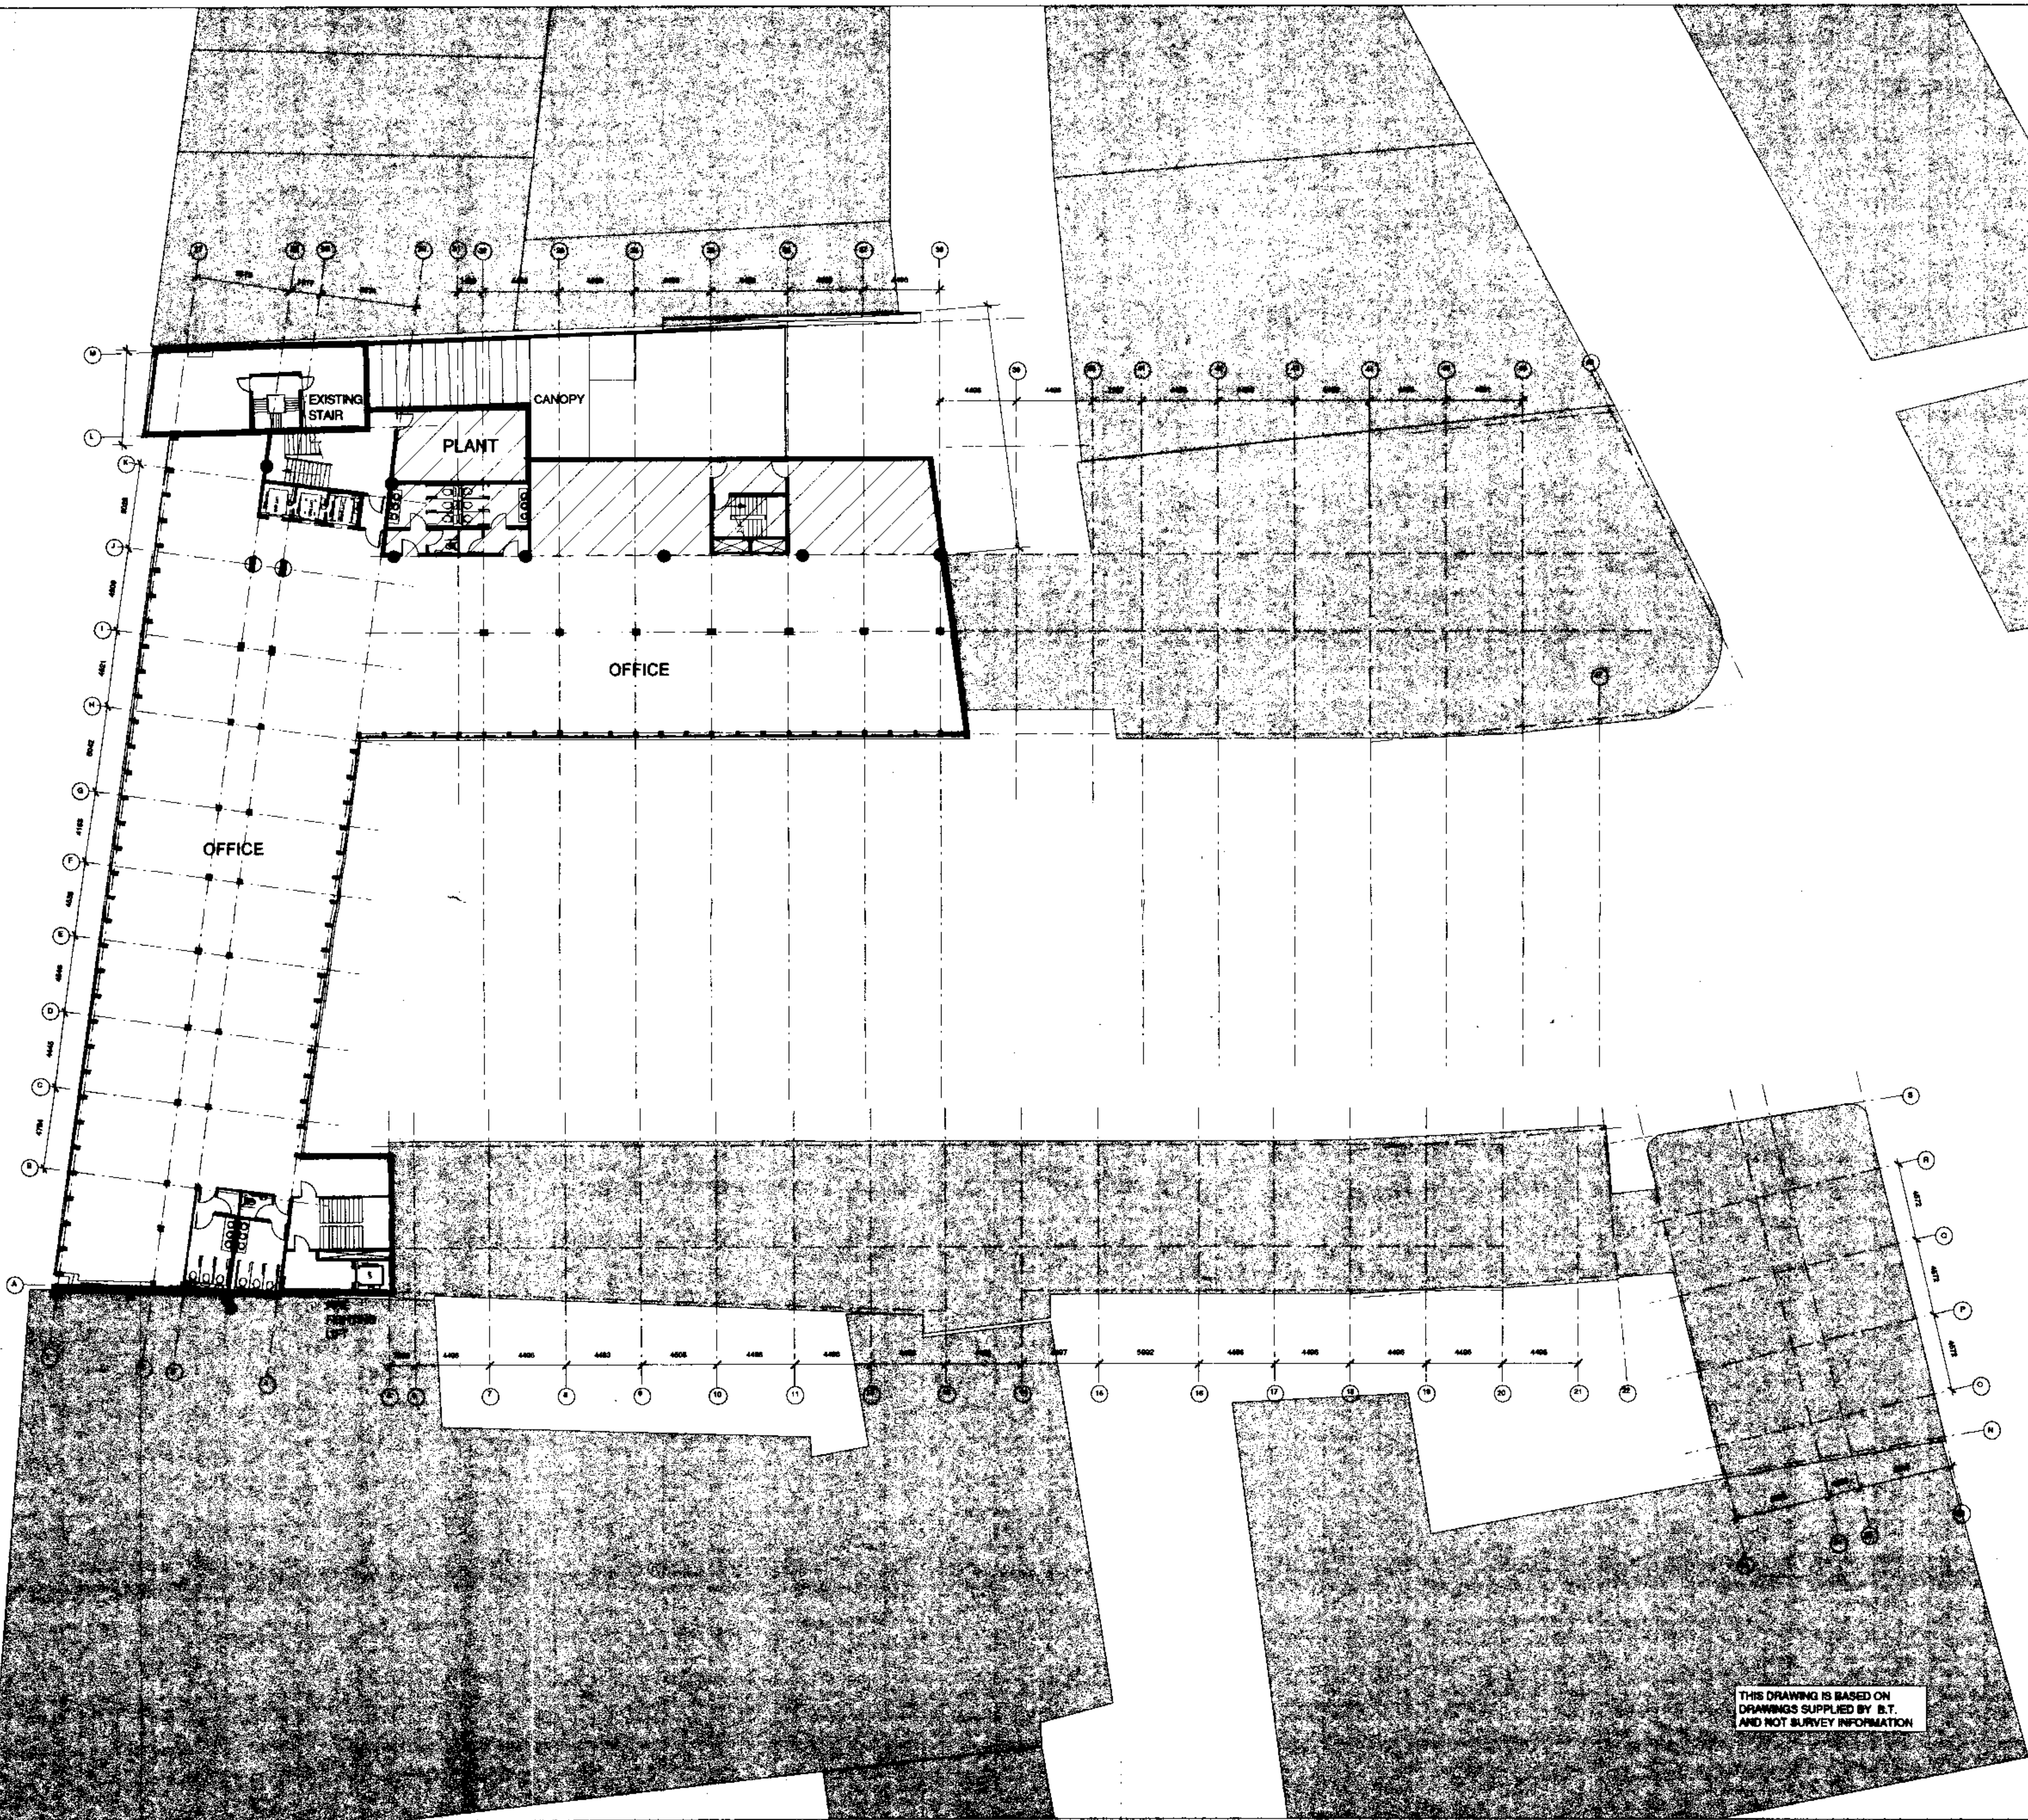

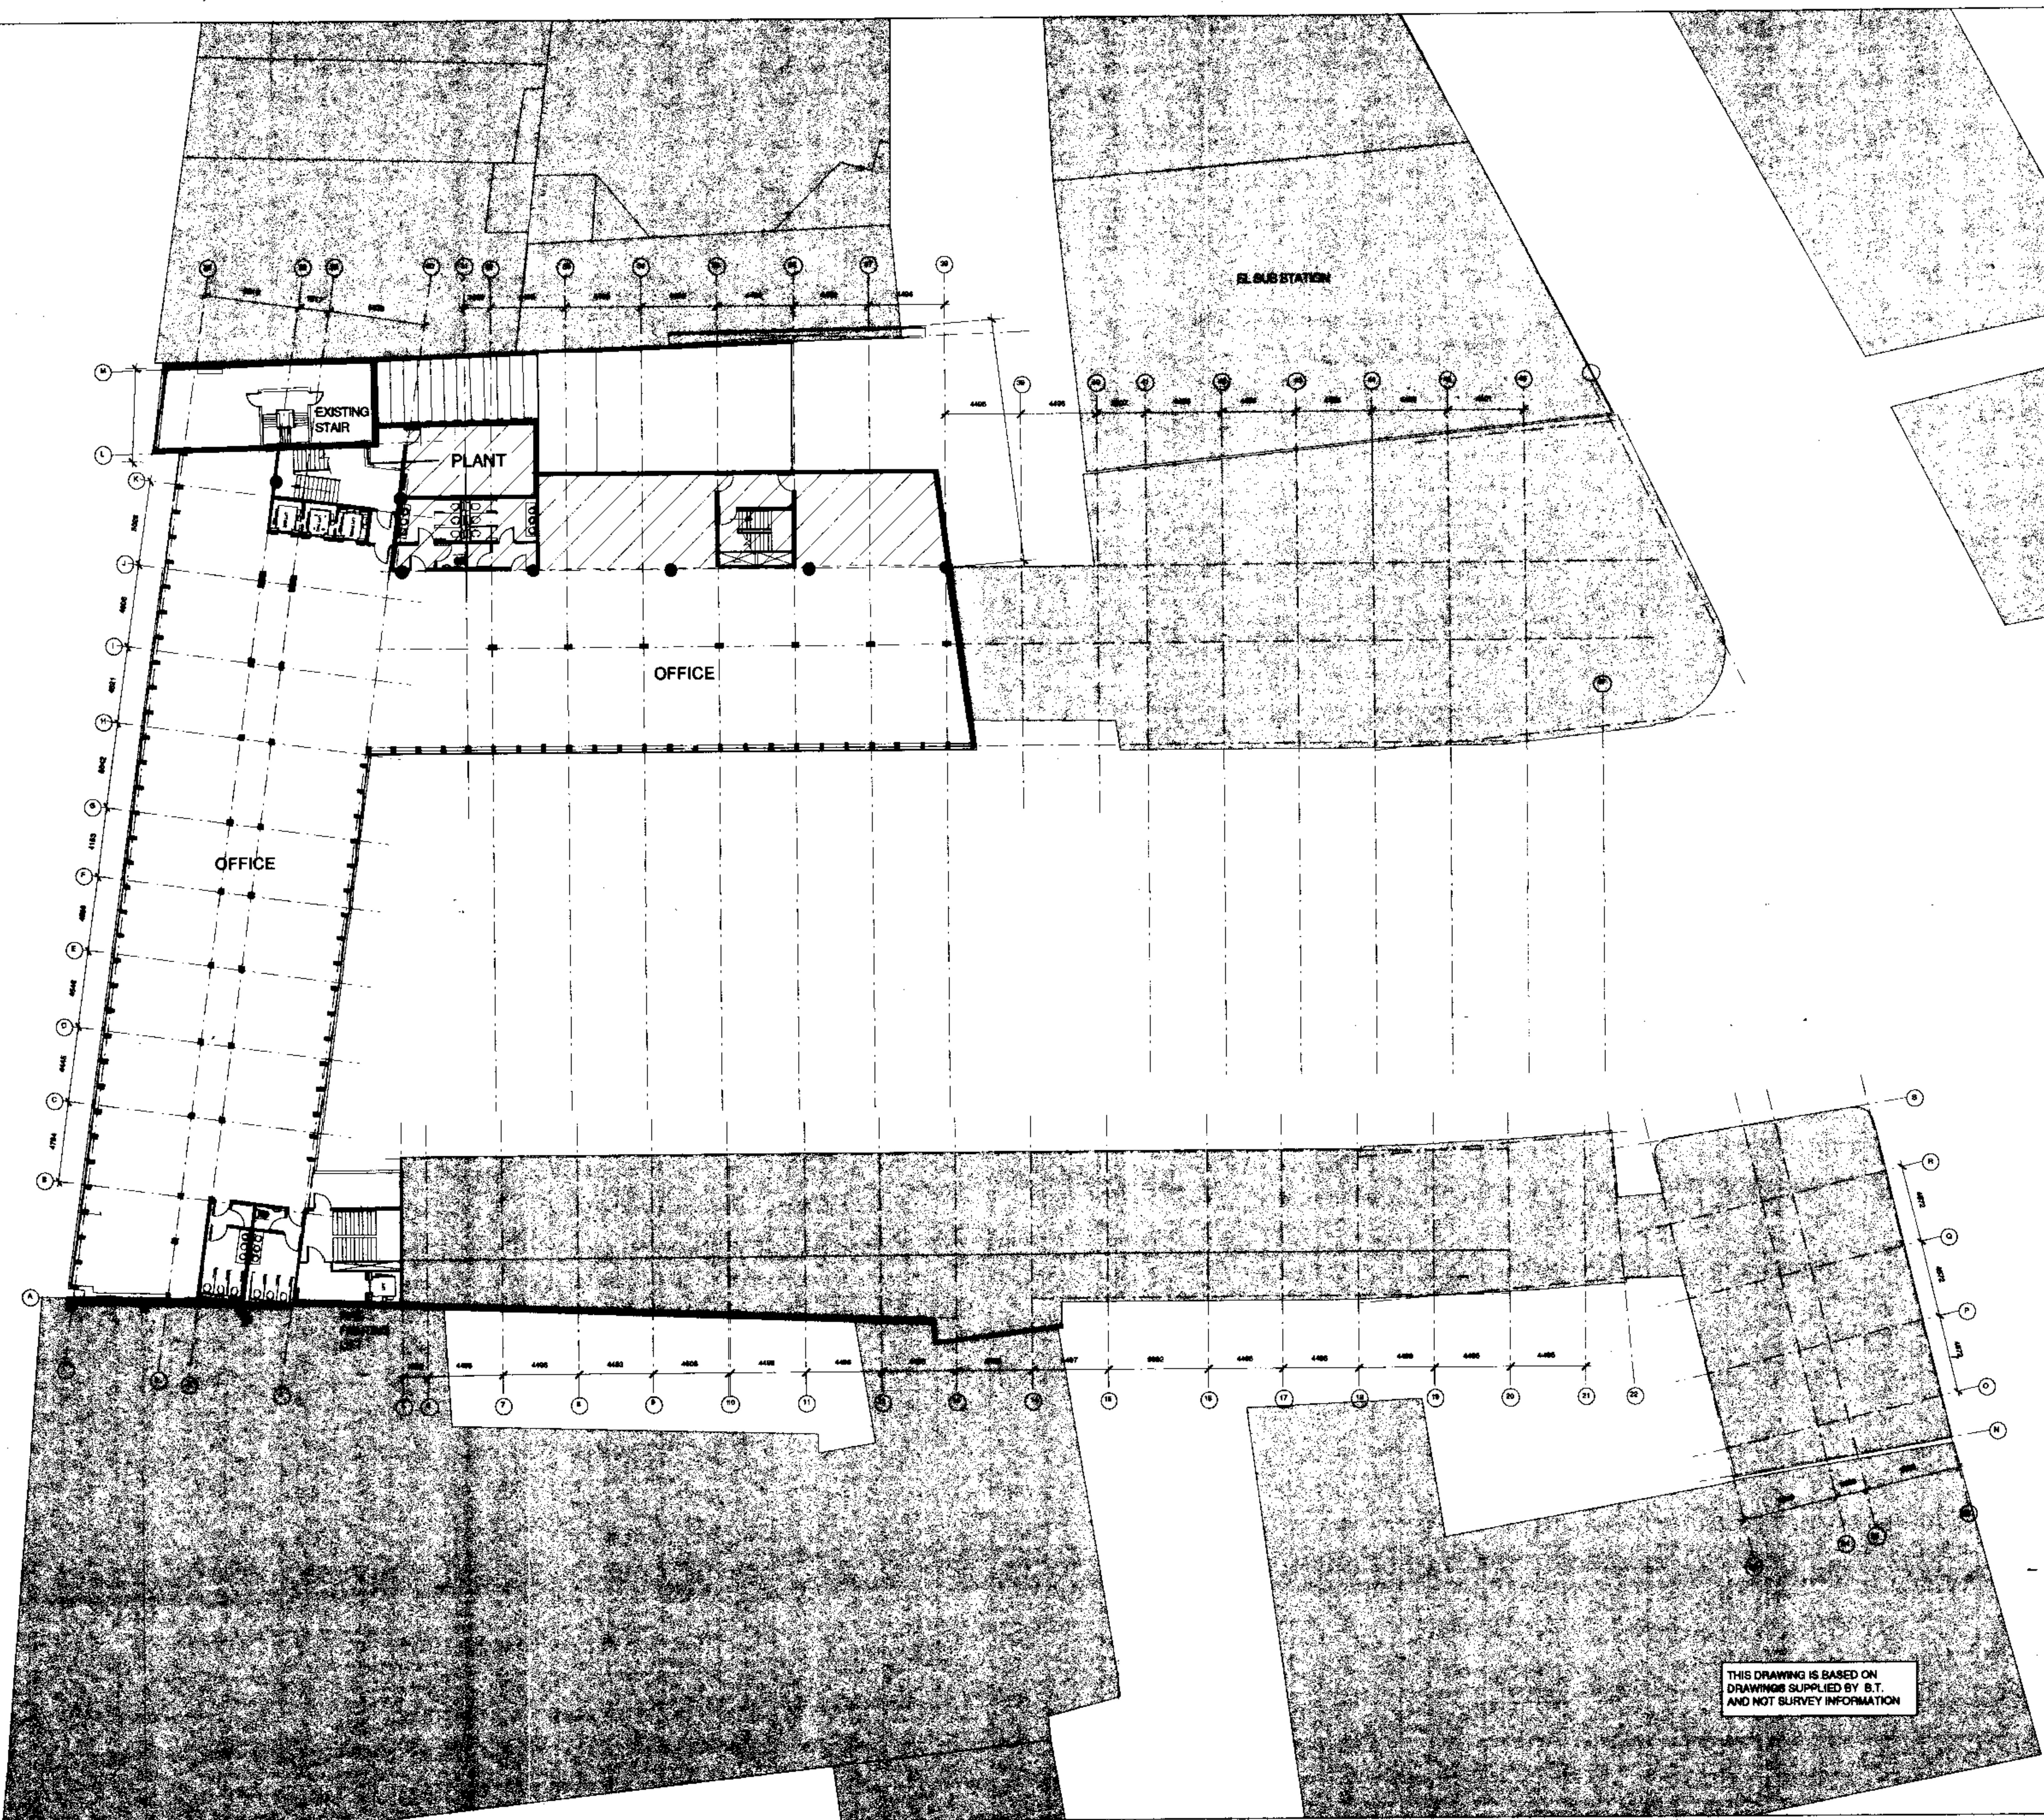

DO NOT SCALE.
ALL DIMENSIONS TO BE CHECKED ON SITE.
THIS DRAWING TO BE READ IN CONJUNCTION WITH ALL ENGINEERS INFORMATION.
THIS DRAWING IS COPYRIGHT


NEW FLOOR AREA

KEY PLAN

NOTES

Rev	Description	Date
DRAWING STATUS		
FOR PLANNING		
Issued only for purpose indicated		
Harper Mackay		
33 - 37 Charterhouse Square London EC1M 6EA tel (44) 0171 600 5151 fax (44) 0171 600 1092 e mail: design@harper-mackay.co.uk		
ARCHITECTS & DESIGNERS		
JOB TITLE	100-111 HIGH HOLBORN	
DRAWING TITLE	FOURTH FLOOR PLAN PROPOSED	
Scale:	1:200 @ A1	DRAWN BY ML
Date:	14.07.99	CHECKED BY RS
Drawing No.	HM/691/01/06	
FILE:	JOB NUMBER 691	

DO NOT SCALE.
ALL DIMENSIONS TO BE CHECKED ON SITE.
THIS DRAWING TO BE READ IN CONJUNCTION WITH ALL ENGINEER'S INFORMATION
THIS DRAWING IS COPYRIGHT

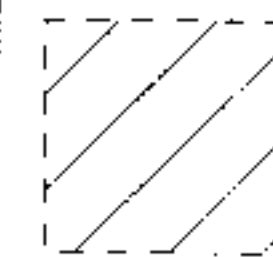

NEW FLOOR AREA

KEY PLAN

NOTES

Rev	Description	Date
DRAWING STATUS		
FOR PLANNING		
Issued only for purpose indicated		
Harper Mackay		
33 - 37 Charterhouse Square London EC1M 6EA tel (44) 0171 600 5151 fax (44) 0171 600 1092 e mail: design@harper-mackay.co.uk		
ARCHITECTS & DESIGNERS		
JOB TITLE	100-111 HIGH HOLBORN	
DRAWING TITLE	FIFTH FLOOR PLAN PROPOSED	
Scale:	1:200 @ A1	DRAWN BY ML
Date:	14.07.99	CHECKED BY RS
Drawing No.	HM/691/01/07	
FILE:	JOB NUMBER 691	

FOR PLANNING

Issued only for purpose indicated

Harper Mackay

33 - 37 Charterhouse Square London EC1M 6EA
tel (44) 0171 600 5151 fax (44) 0171 600 1092
e mail: design@harper-mackay.co.uk

ARCHITECTS & DESIGNERS

JOB TITLE 100-111 HIGH HOLBORN

DRAWING TITLE FIFTH FLOOR PLAN PROPOSED

Scale: 1:200 @ A1 DRAWN BY ML


Date: 14.07.99 CHECKED BY RS


Drawing No.

HM/691/01/07


FILE: JOB NUMBER 691

THIS DRAWING IS BASED ON
DRAWINGS SUPPLIED BY B.T.
AND NOT SURVEY INFORMATION

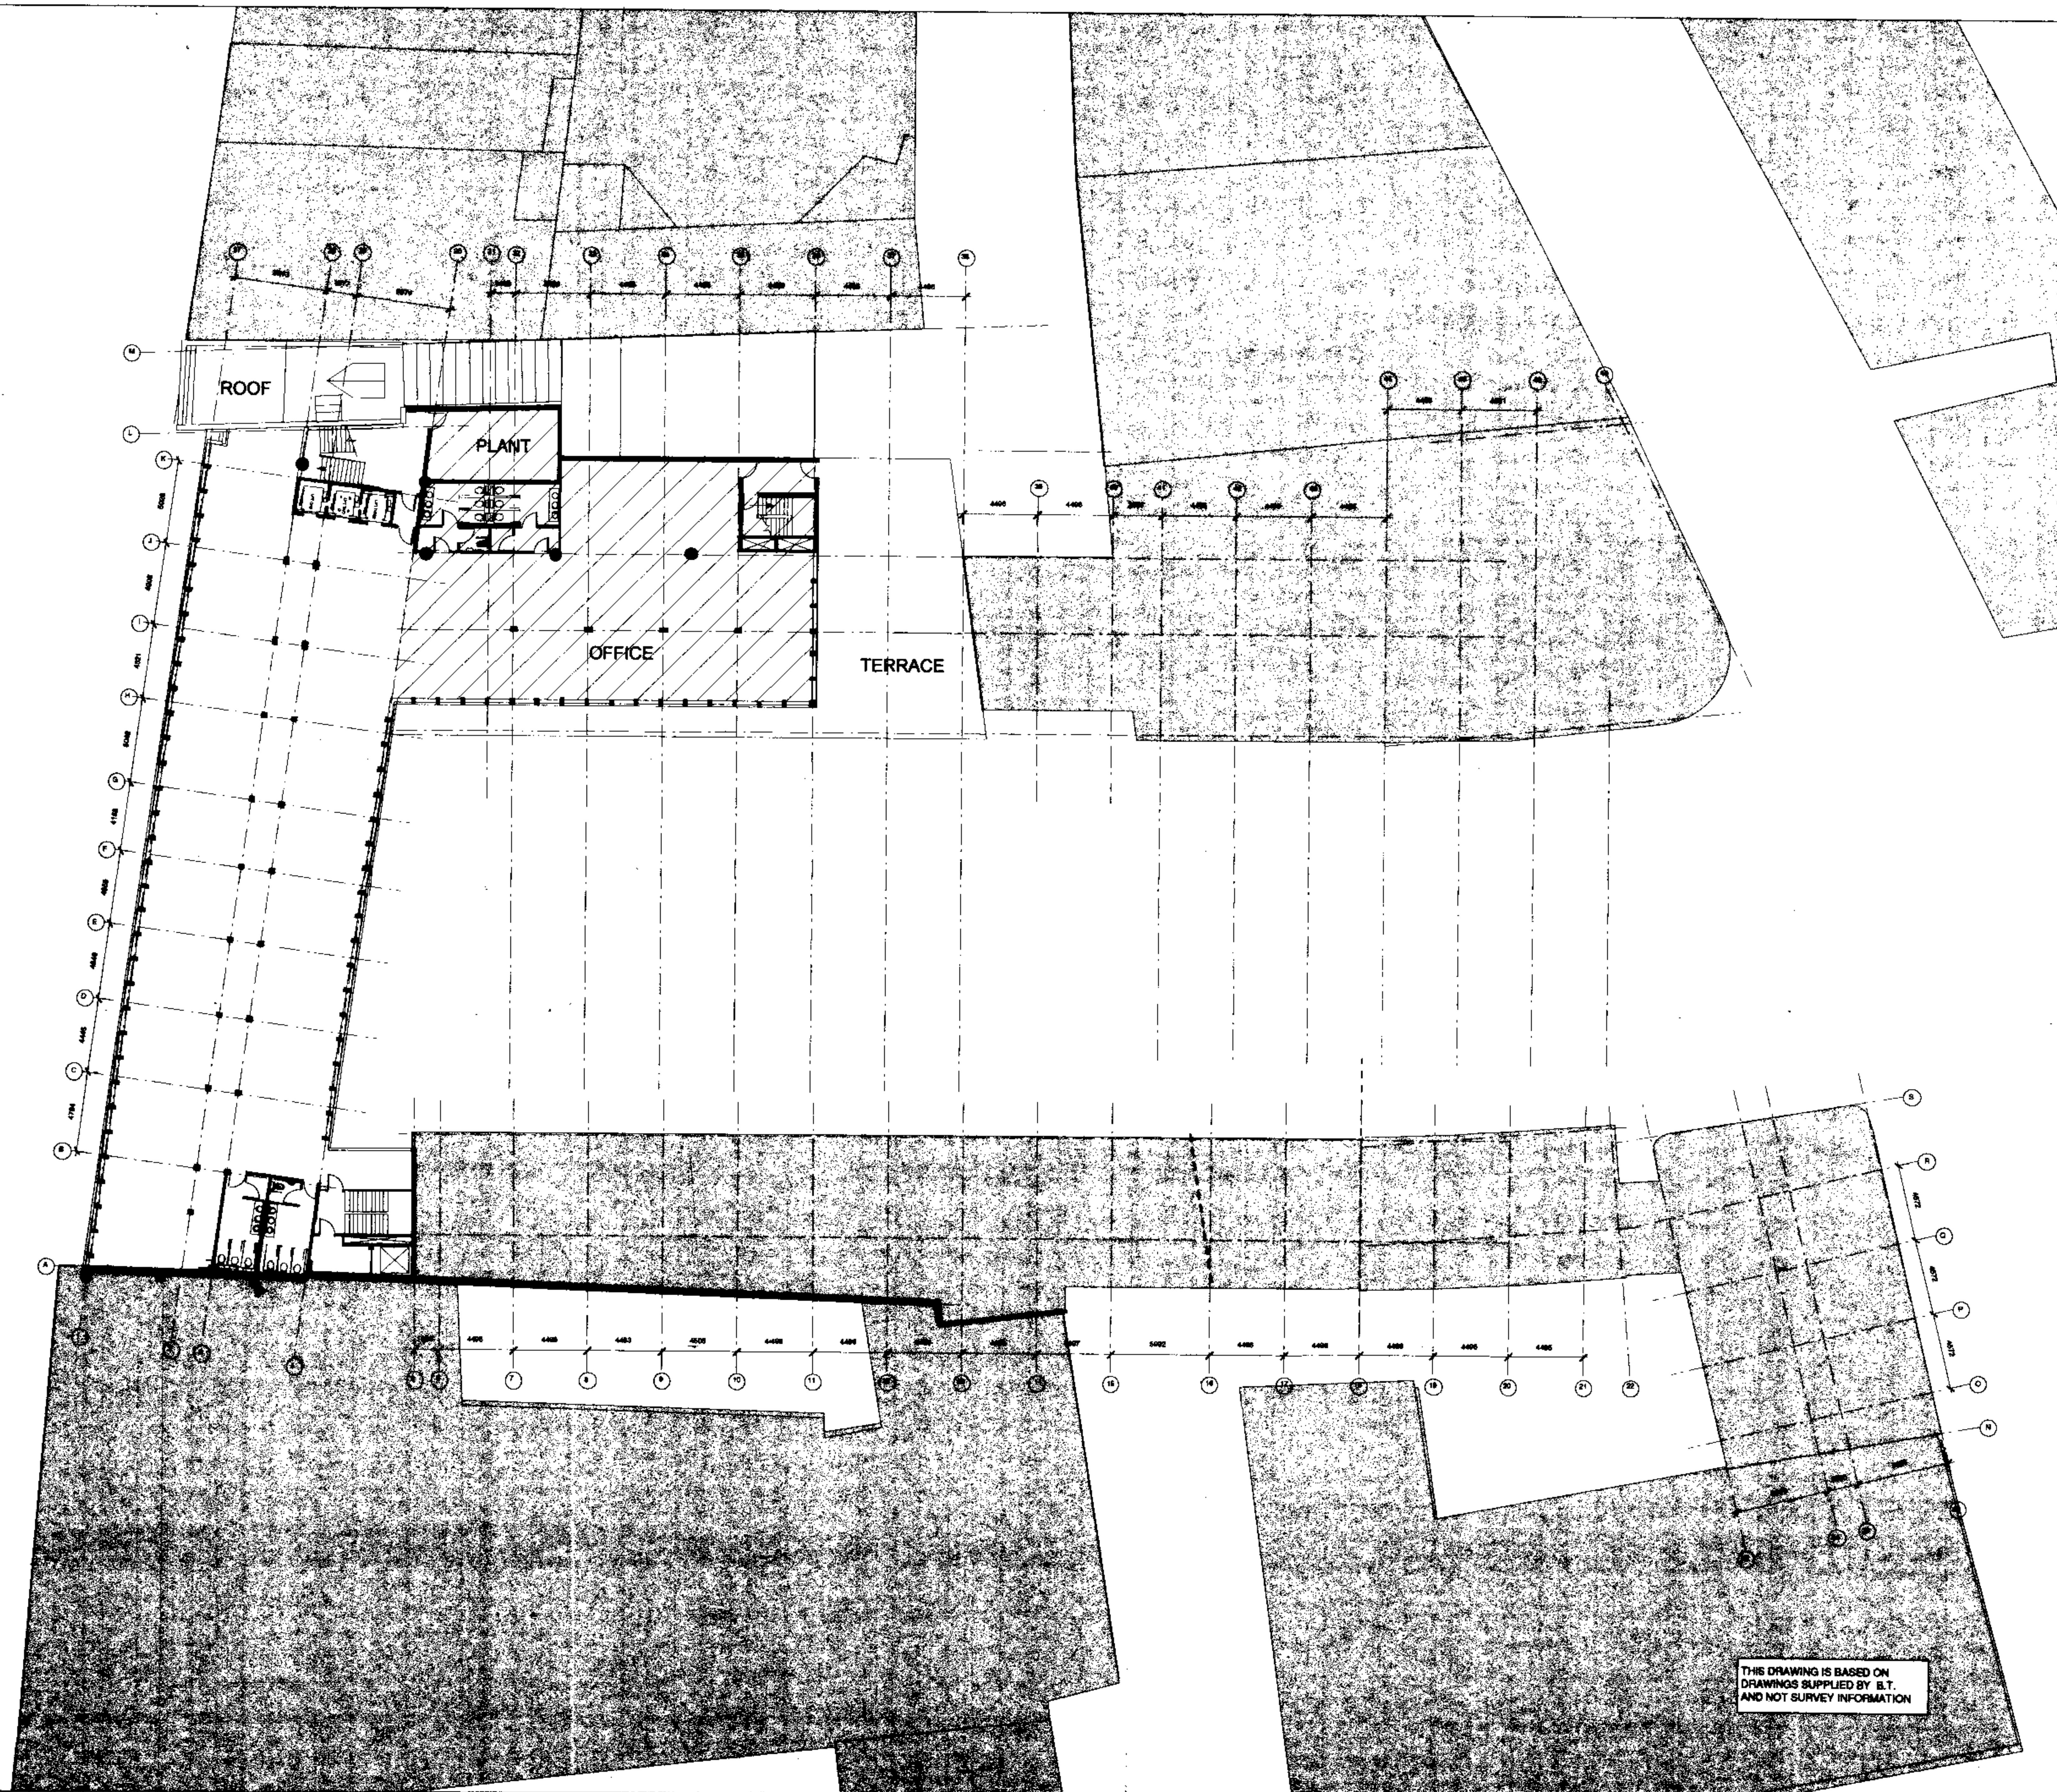

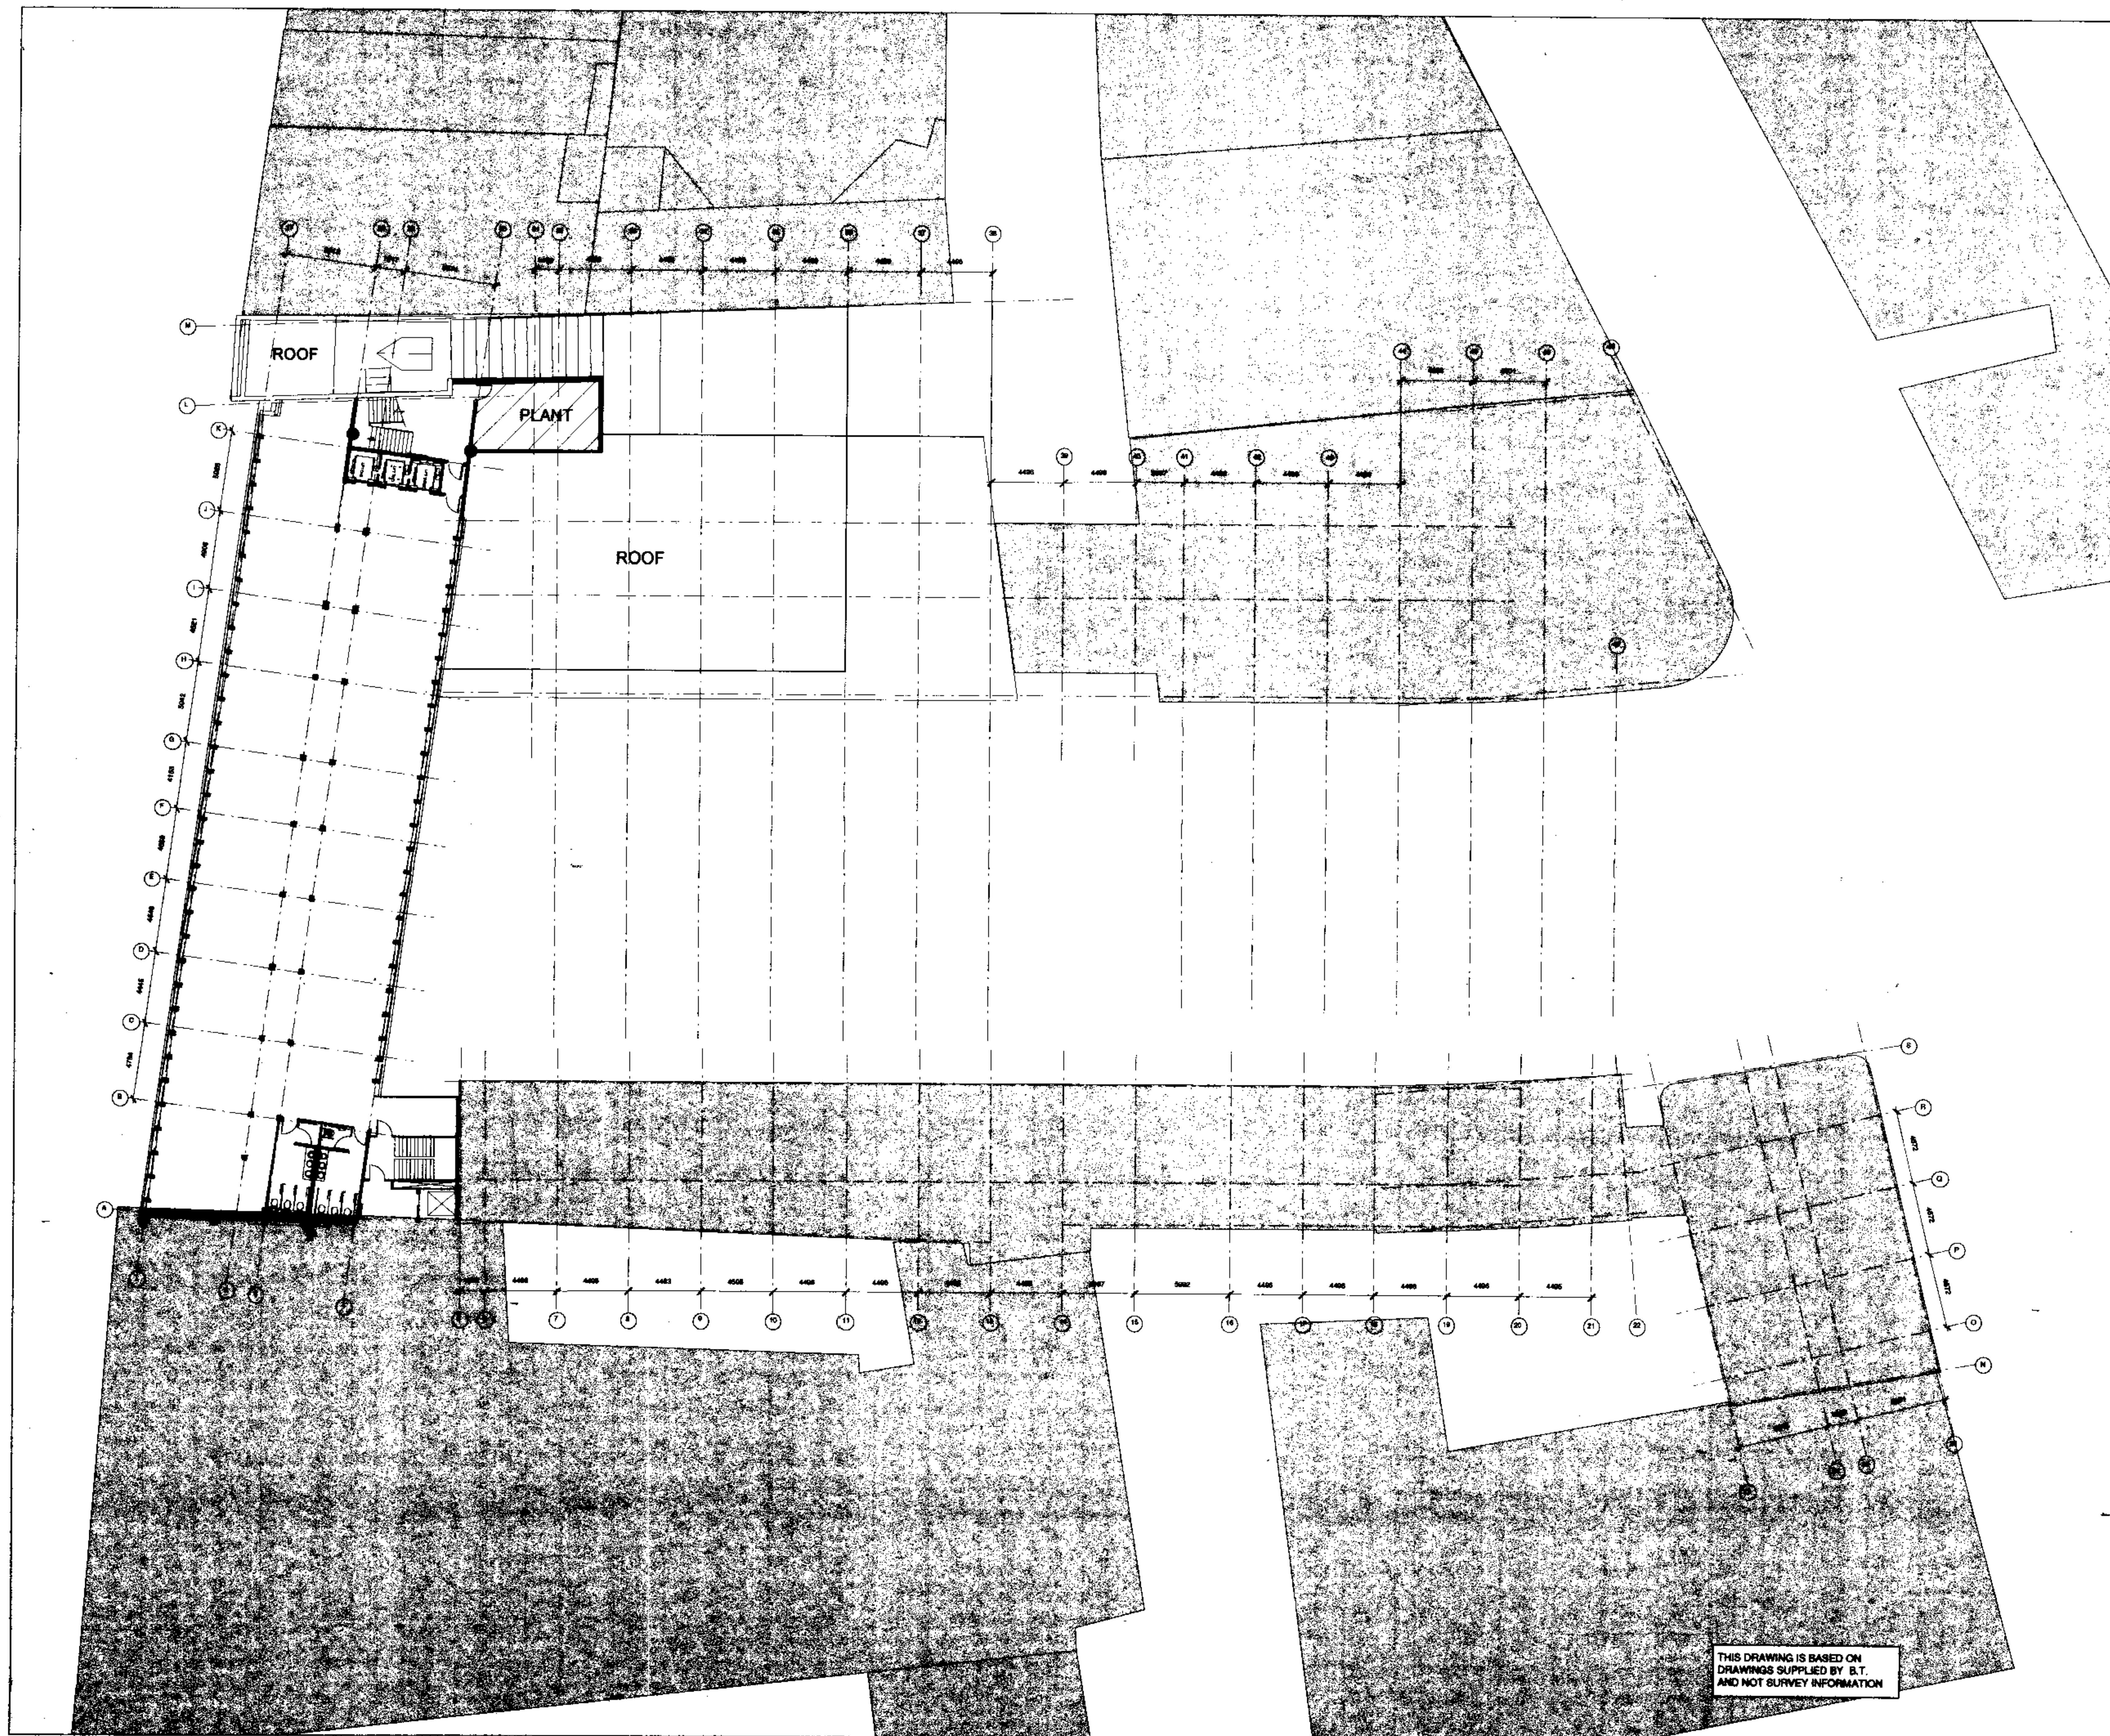

DO NOT SCALE.
ALL DIMENSIONS TO BE CHECKED ON SITE.
THIS DRAWING TO BE READ IN CONJUNCTION WITH ALL ENGINEERING INFORMATION.
THIS DRAWING IS COPYRIGHT.

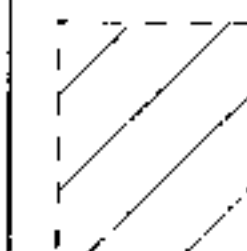

NEW FLOOR AREA

KEY PLAN

NOTES

Rev	Description	Date
DRAWING STATUS		
FOR PLANNING		
Issued only for purpose indicated		
Harper Mackay		
33 - 37 Charterhouse Square London EC1M 6EA tel (44) 0171 600 5151 fax (44) 0171 600 1092 e mail: design@harper-mackay.co.uk		
ARCHITECTS & DESIGNERS		
JOB TITLE	100-111 HIGH HOLBORN	
DRAWING TITLE	SIXTH FLOOR PLAN PROPOSED	
Scale:	1:200 @ A1	DRAWN BY ML
Date:	14.07.99	CHECKED BY RS
Drawing No.	HM/691/01/08	
FILE:	JOB NUMBER	001

FOR PLANNING

Issued only for purpose indicated

Harper Mackay

33 - 37 Charterhouse Square London EC1M 6EA
tel (44) 0171 600 5151 fax (44) 0171 600 1092
e mail: design@harper-mackay.co.uk

ARCHITECTS & DESIGNERS

JOB TITLE 100-111 HIGH HOLBORN

DRAWING TITLE SIXTH FLOOR PLAN PROPOSED


Scale: 1:200 @ A1 DRAWN BY ML
Date: 14.07.99 CHECKED BY RS

Drawing No. HM/691/01/08

FILE: JOB NUMBER 001

THIS DRAWING IS BASED ON
DRAWINGS SUPPLIED BY B.T.
AND NOT SURVEY INFORMATION

DO NOT SCALE.
ALL DIMENSIONS TO BE CHECKED ON SITE.
THIS DRAWING TO BE READ IN CONJUNCTION WITH ALL ENGINEERS INFORMATION
THIS DRAWING IS COPYRIGHT

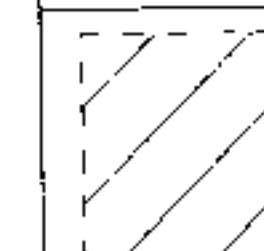

NEW FLOOR AREA

KEY PLAN

NOTES

Rev	Description	Date
-----	-------------	------

DRAWING STATUS
FOR PLANNING
Issued only for purpose indicated

Harper Mackay

33 - 37 Charterhouse Square London EC1M 6EA
tel (44) 0171 800 5151 fax (44) 0171 800 1092
e mail: design@harper-mackay.co.uk

ARCHITECTS & DESIGNERS

JOB TITLE 100-111 HIGH HOLBORN

DRAWING TITLE SEVENTH FLOOR PLAN PROPOSED


Scale: 1:200 @ A1	DRAWN BY ML
-------------------	-------------

Date: 14.07.99	CHECKED BY RS
----------------	---------------


Drawing No.	Rev
-------------	-----

HM/691/01/09	
--------------	--

FILE	JOB NUMBER 691
------	----------------

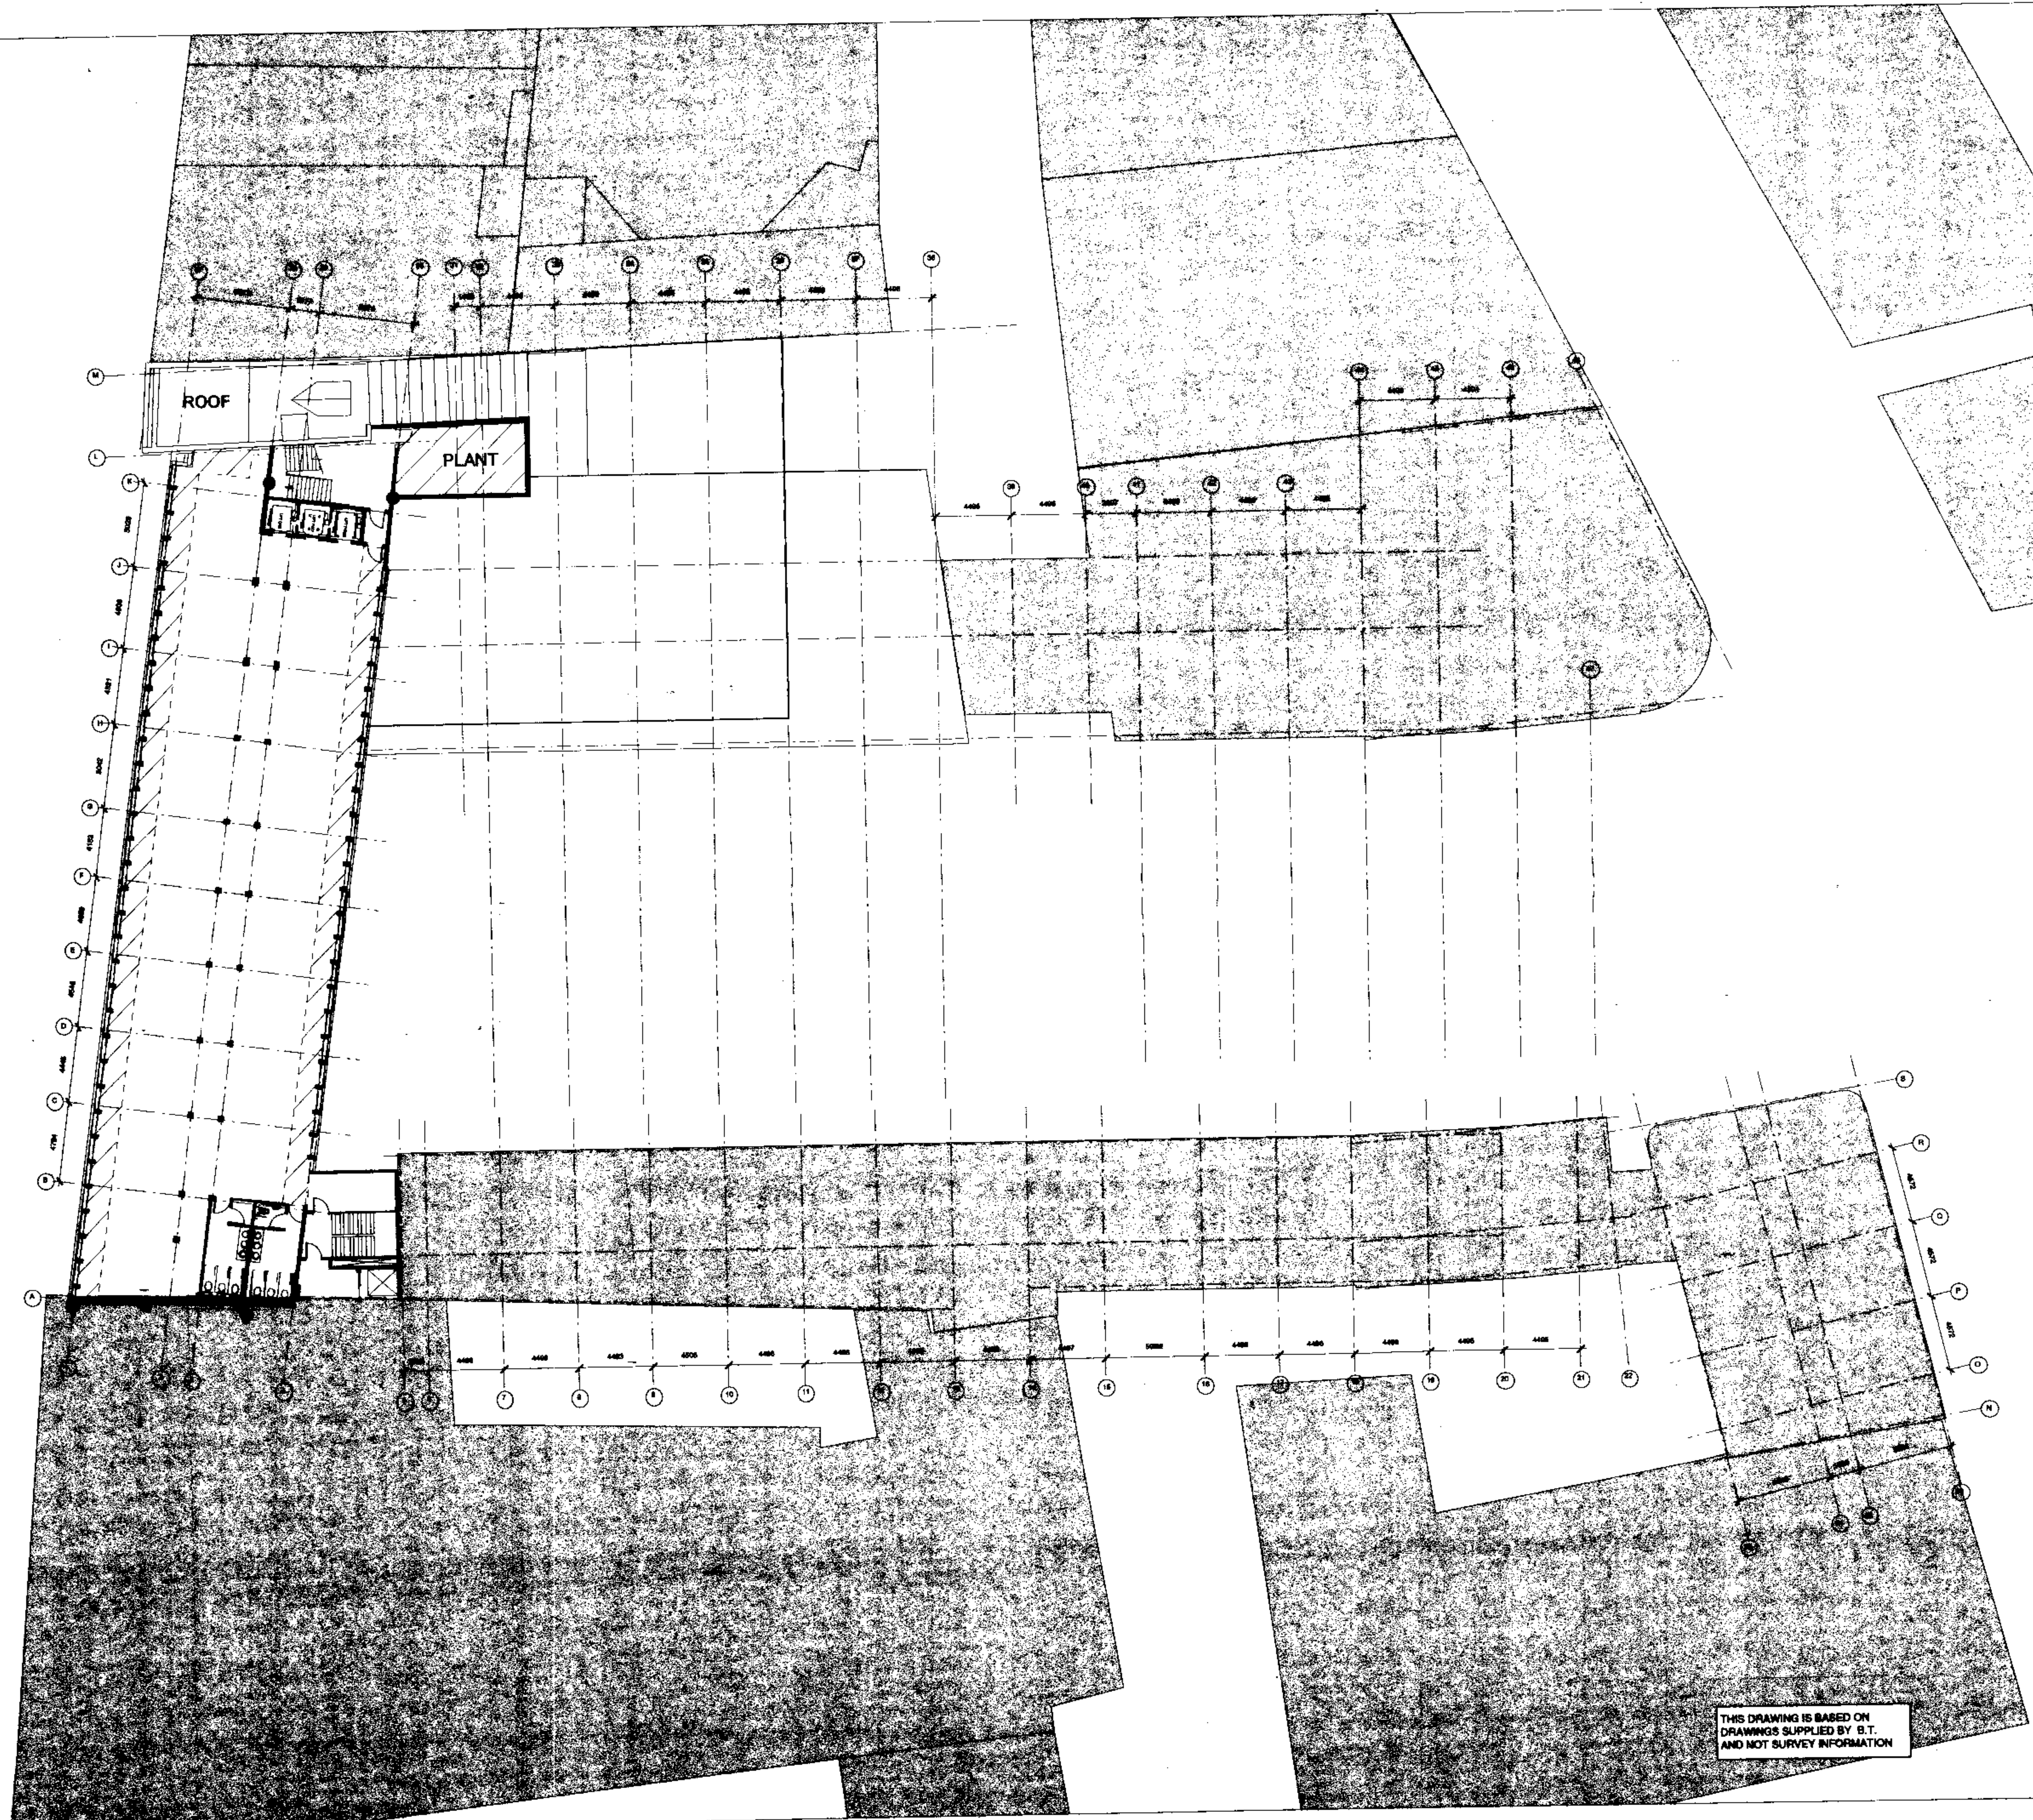

THIS DRAWING IS BASED ON
DRAWINGS SUPPLIED BY B.T.
AND NOT SURVEY INFORMATION

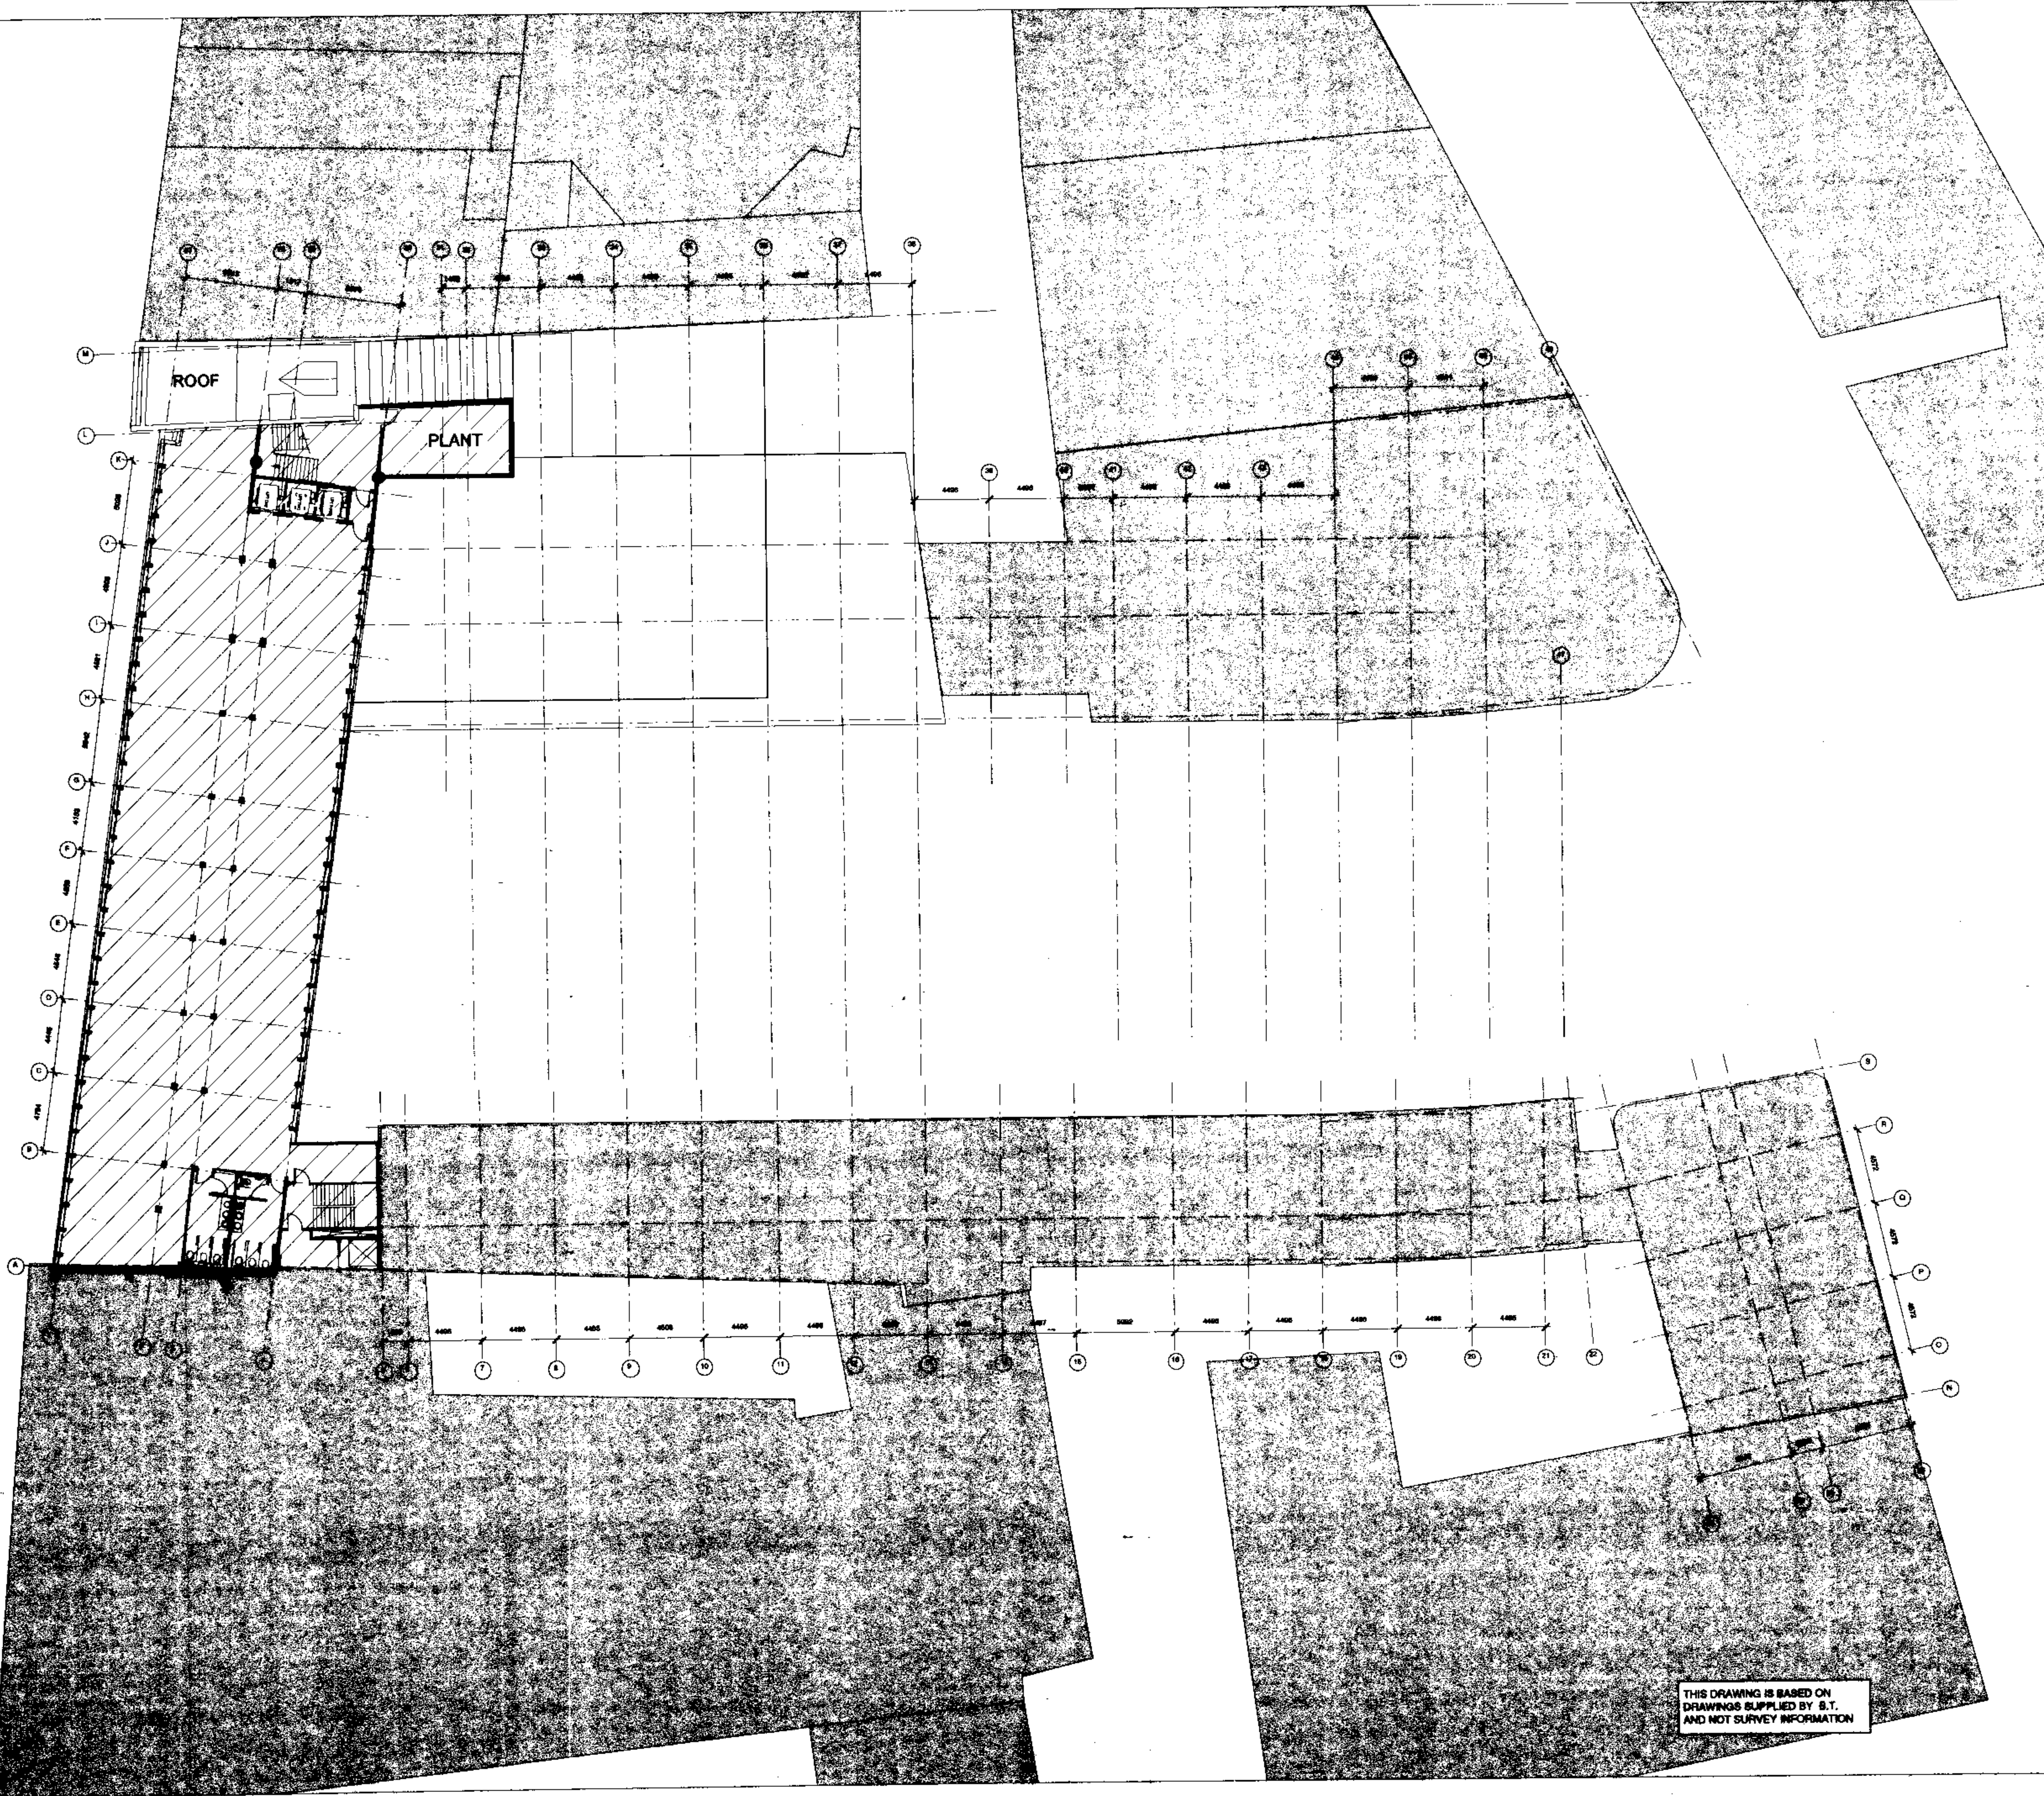

DO NOT SCALE.
ALL DIMENSIONS TO BE CHECKED ON SITE.
THIS DRAWING TO BE READ IN CONJUNCTION WITH ALL ENGINEERS INFORMATION
THIS DRAWING IS COPYRIGHT

KEY PLAN

NOTES

Rev	Description	Date
-----	-------------	------

DRAWING STATUS

FOR PLANNING

Issued only for purpose indicated

Harper Mackay

33 - 37 Charterhouse Square London EC1M 6EA
tel (44) 0171 800 5151 fax (44) 0171 800 1092
e mail: design@harper-mackay.co.uk

ARCHITECTS & DESIGNERS

JOB TITLE 100-111 HIGH HOLBORN

DRAWING TITLE
**EIGHTH FLOOR PLAN
PROPOSED**

Scale: 1:200 @ A1

DRAWN BY ML

Date: 14.07.99

CHECKED BY RS

Drawing No.

HM/691/01/10

FILE

JOB NUMBER 691

DO NOT SCALE.
ALL DIMENSIONS TO BE CHECKED ON SITE.
THIS DRAWING TO BE READ IN CONJUNCTION WITH ALL ENGINEERING INFORMATION.
THIS DRAWING IS COPYRIGHT

KEY PLAN

NOTES

Rev	Description	Date
DRAWING STATUS		
FOR PLANNING		
Issued only for purpose indicated		
Harper Mackay		
33 - 37 Charterhouse Square London EC1M 6EA tel (44) 0171 600 5151 fax (44) 0171 600 1092 e mail: design@harper-mackay.co.uk		
ARCHITECTS & DESIGNERS		
JOB TITLE	100-111 HIGH HOLBORN	
DRAWING TITLE	ROOF PLAN PROPOSED	
Scale:	1:200 @ A1	DRAWN BY ML
Date:	14.07.99	CHECKED BY RS
Drawing No.	HM/691/01/11	Rev
FILE:	JOB NUMBER 691	

FOR PLANNING

Issued only for purpose indicated

Harper Mackay

33 - 37 Charterhouse Square London EC1M 6EA
tel (44) 0171 600 5151 fax (44) 0171 600 1092
e mail: design@harper-mackay.co.uk

ARCHITECTS & DESIGNERS

JOB TITLE 100-111 HIGH HOLBORN

DRAWING TITLE ROOF PLAN PROPOSED

Scale: 1:200 @ A1 DRAWN BY ML


Date: 14.07.99 CHECKED BY RS

Drawing No. HM/691/01/11 Rev

HM/691/01/11

FILE: JOB NUMBER 691


THIS DRAWING IS BASED ON
DRAWINGS SUPPLIED BY S.T.
AND NOT SURVEY INFORMATION

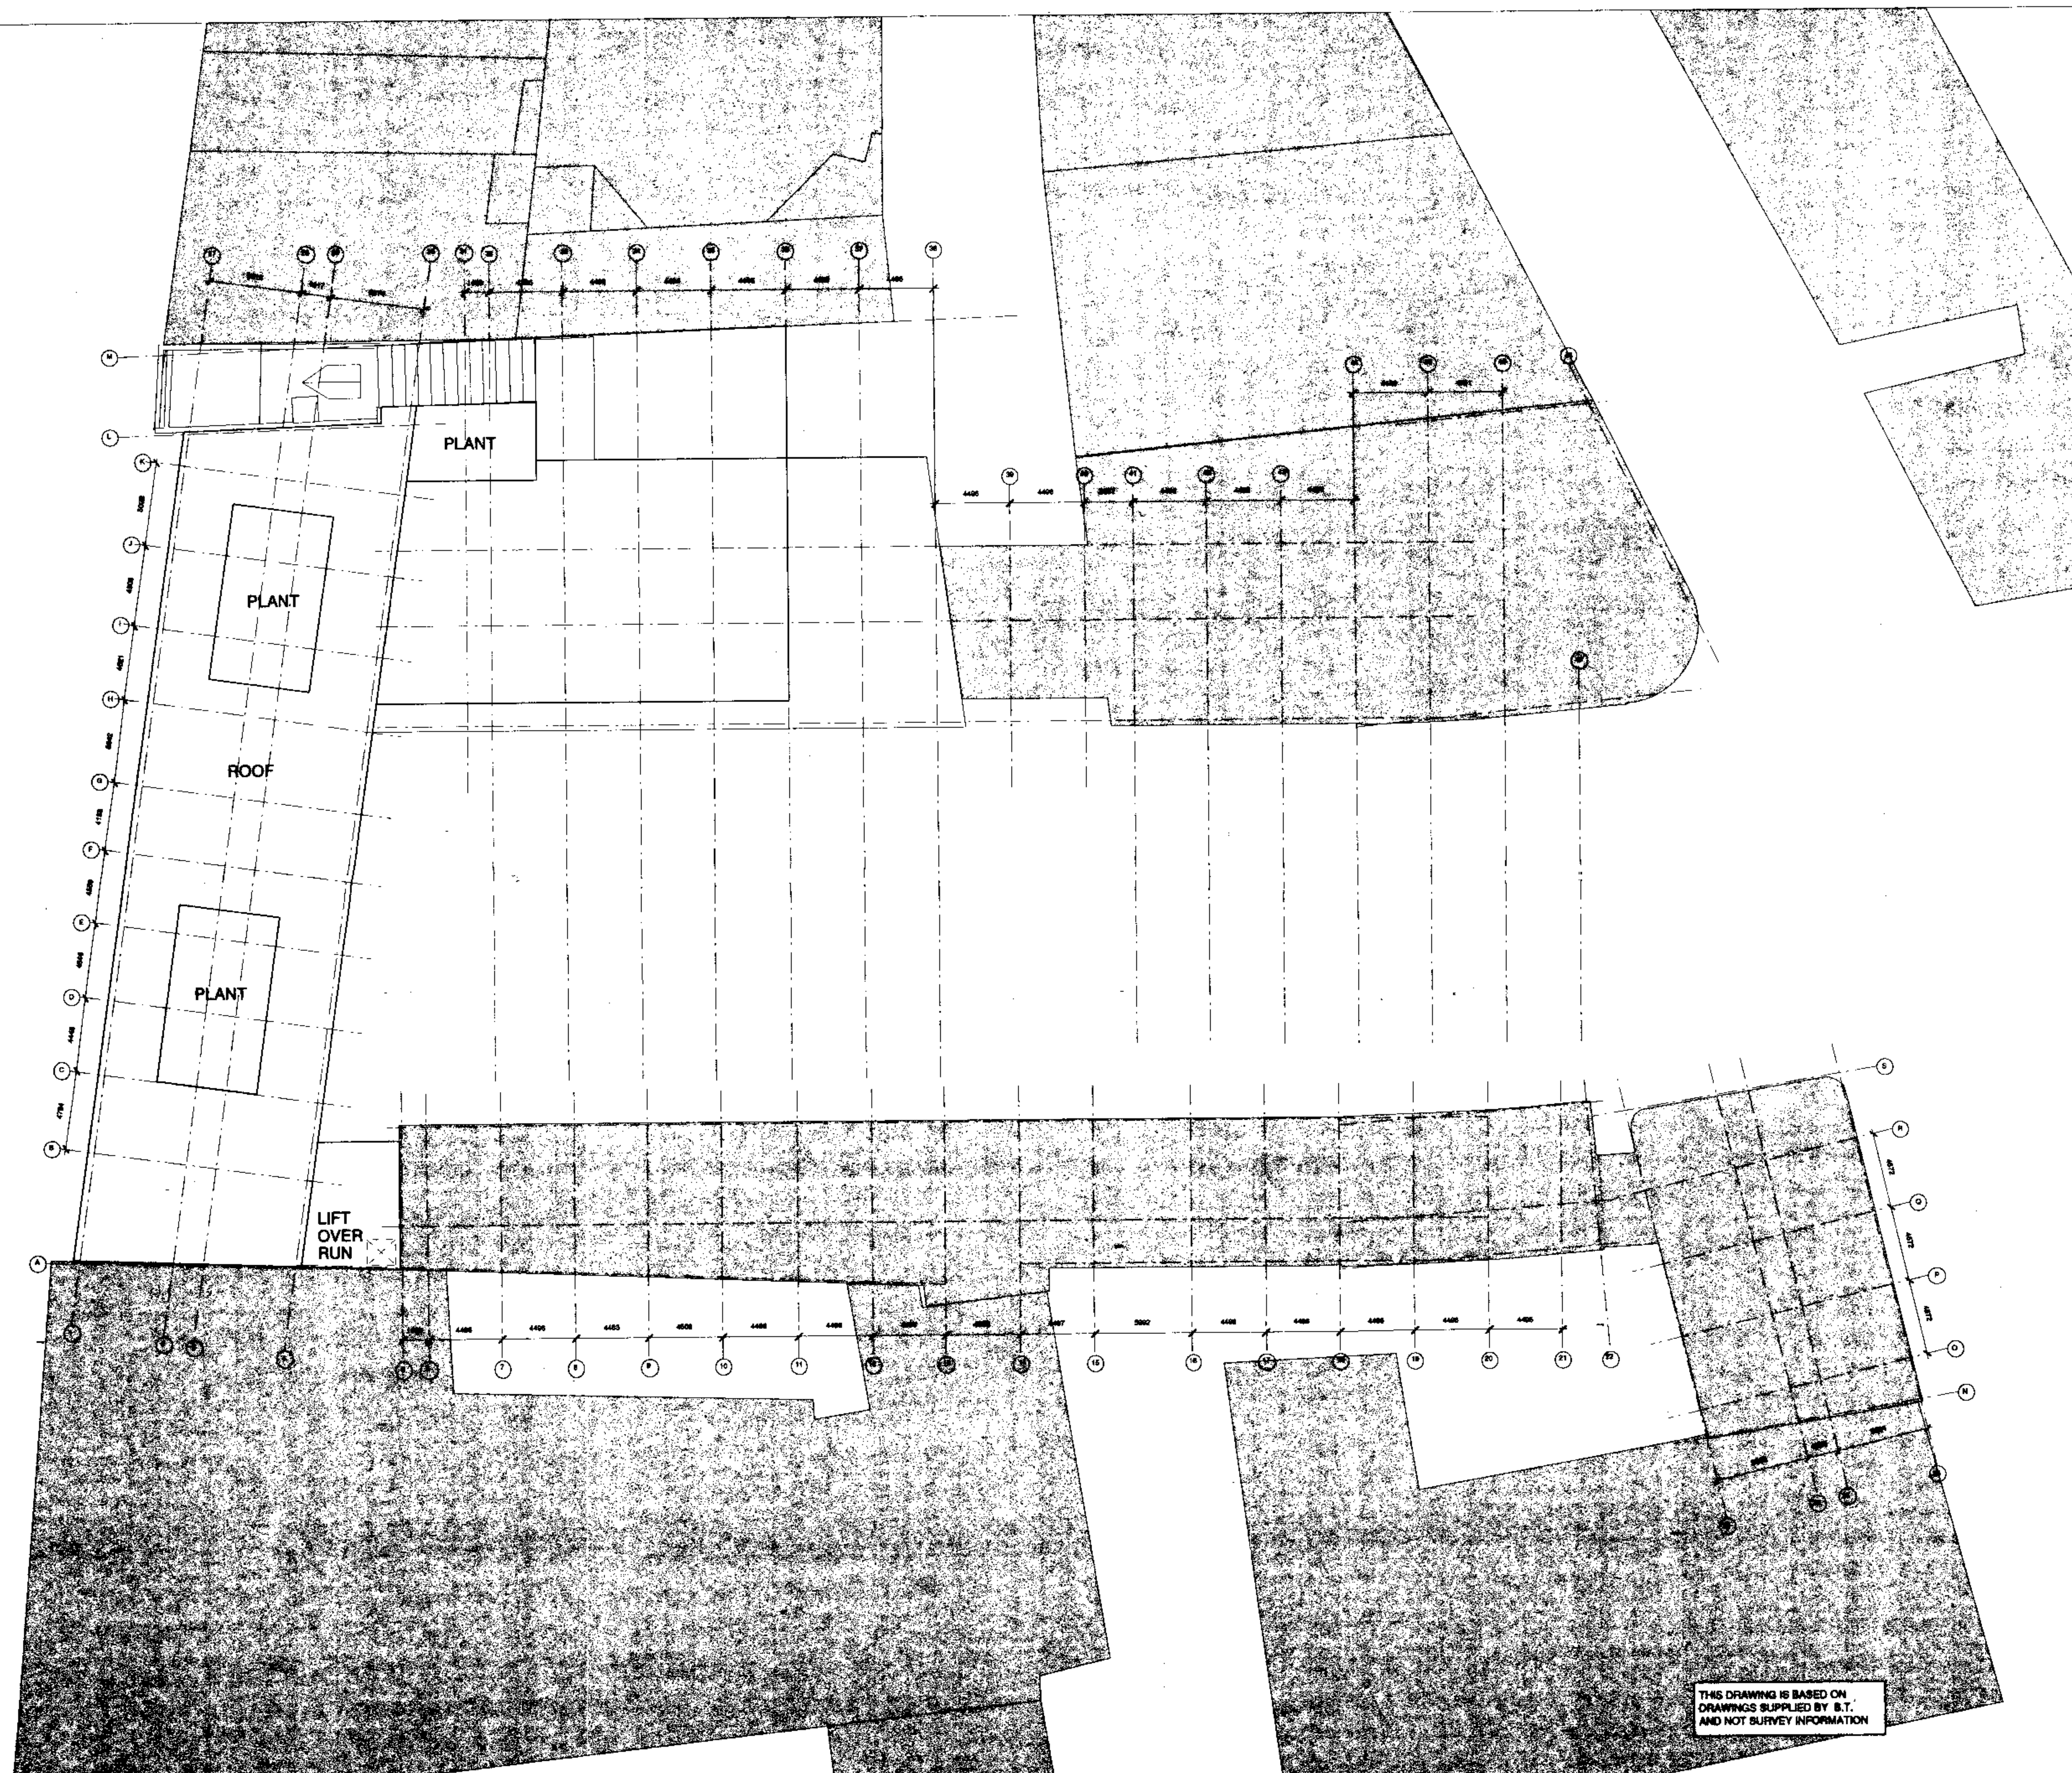

DO NOT SCALE.
ALL DIMENSIONS TO BE CHECKED ON SITE.
THIS DRAWING TO BE READ IN CONJUNCTION WITH ALL ENGINEERS INFORMATION.
THIS DRAWING IS COPYRIGHT.

KEY PLAN

NOTES

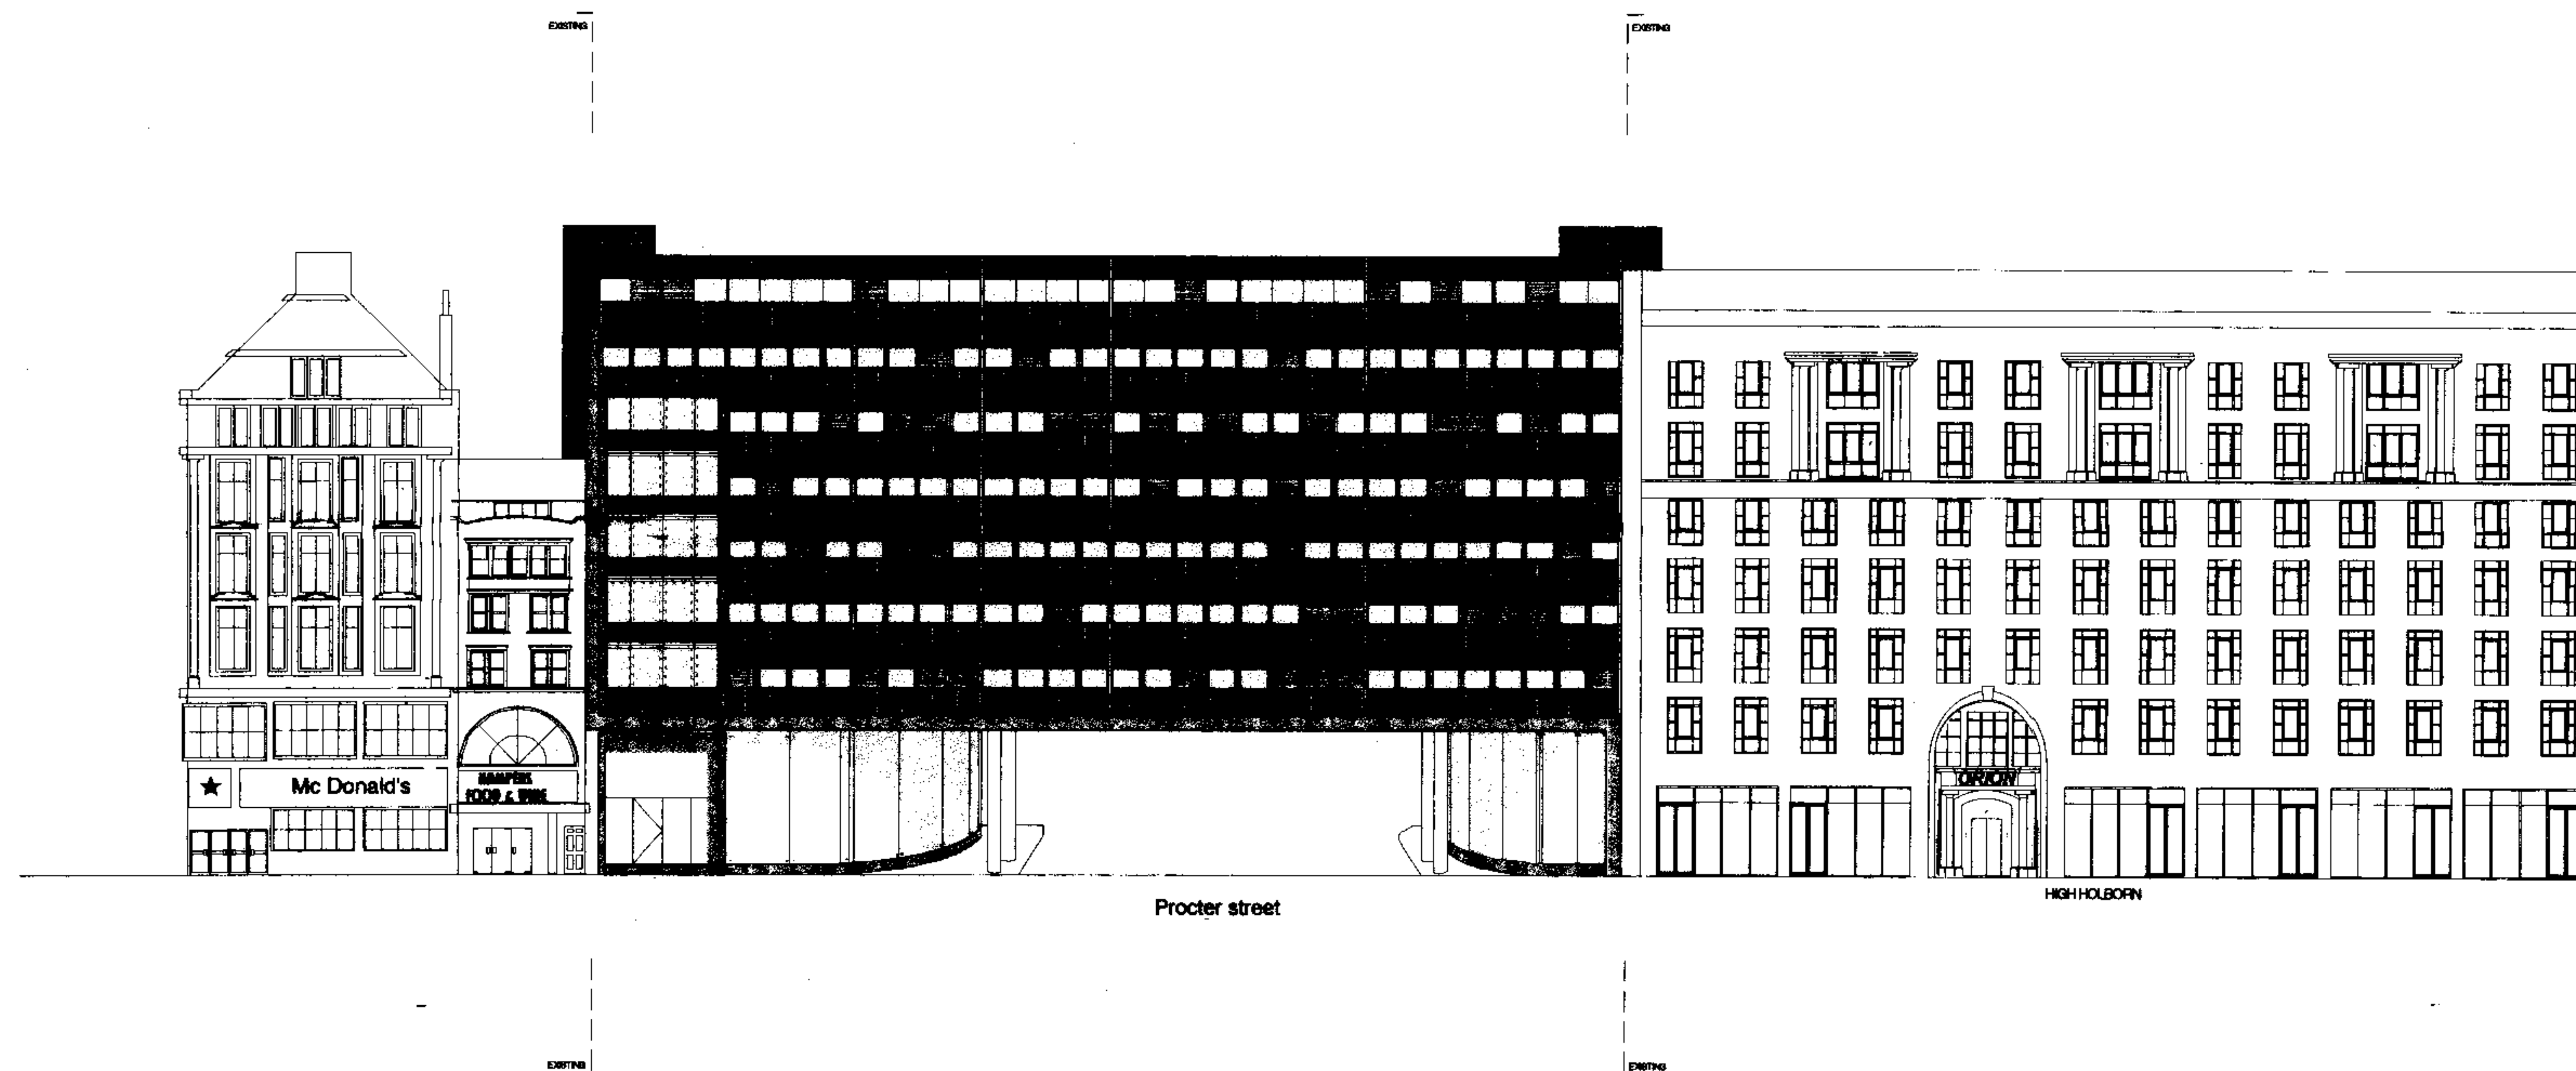

Rev Description Date

DRAWING STATUS

FOR PLANNING

Issued only for purpose indicated

Harper Mackay

33 - 37 Charterhouse Square London EC1M 6EA
tel (44) 0171 600 5151 fax (44) 0171 600 1092
e mail: design@harper-mackay.co.uk

ARCHITECTS & DESIGNERS

JOB TITLE 100-111 HIGH HOLBORN

DRAWING TITLE SOUTH ELEVATION PROPOSED


Scale: 1:200 @ A1 DRAWN BY MK

Date: 14.07.99 CHECKED BY SA

Drawing No. Rev

HM/691/01/12

FILE: JOB NUMBER 691

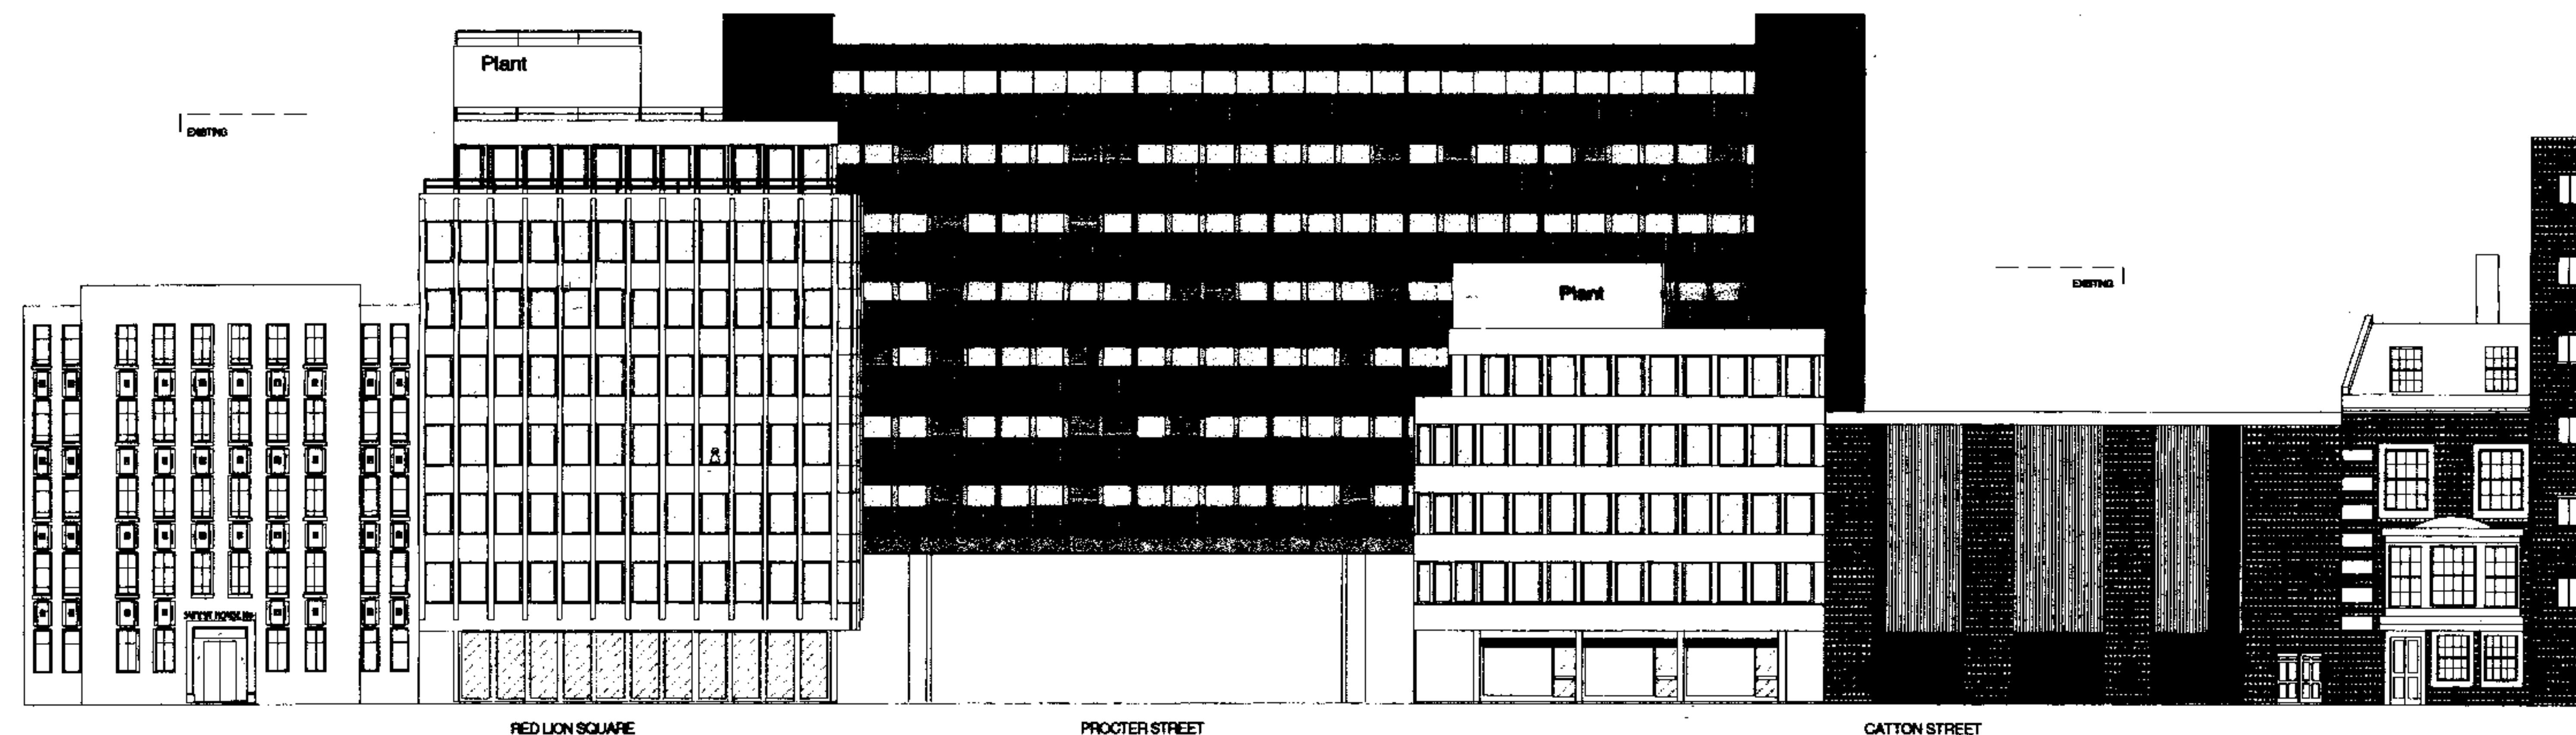

DO NOT SCALE.
ALL DIMENSIONS TO BE CHECKED ON SITE.
THIS DRAWING TO BE READ IN CONJUNCTION WITH ALL ENGINEERS INFORMATION
THIS DRAWING IS COPYRIGHT

KEY PLAN

NOTES

Rev	Description	Date
FOR PLANNING Issued only for purpose indicated		
Harper Mackay		
33 - 37 Charterhouse Square London EC1M 6EA tel (44) 0171 600 5151 fax (44) 0171 600 1082 e mail: design@harper-mackay.co.uk		
ARCHITECTS & DESIGNERS		
JOB TITLE	100-111 HIGH HOLBORN	
DRAWING TITLE	NORTH ELEVATION PROPOSED	
Scale:	1:200 @ A1	DRAWN BY MK
Date:	14.07.99	CHECKED BY SA
Drawing No.	HM/691/01/13	
FILE:	JOB NUMBER 691	

ARCHITECTS & DESIGNERS

KEY PLAN

NOTES



Issued only for purpose indicated

33 - 37 Charterhouse Square London EC1M 6EA
tel (44) 0171 600 5151 fax (44) 0171 600 1092
e mail: design@harper-mackay.co.uk

JOB TITLE	100-111 HIGH HOLBORN
-----------	----------------------

DRAWING
TITLE

WEST ELEVATION
PROPOSED

Scale: 1:200 @ A1	DRAWN BY MK
Date: 14.07.99	CHECKED BY SA

Drawing No.	Rev
-------------	-----

HM/691/01/14

JOE NUMBER 891

KEY PLAN

PS9904731

DRAWING STATUS

FOR PLANNING

Issued only for purpose indicated

33 - 37 Charterhouse Square London EC1M 6EA
tel (44) 0171 600 5151 fax (44) 0171 600 1092
e mail: design@harper-mackay.co.uk

JOB TITLE	100-111 HIGH HOLBORN
-----------	----------------------

DRAWING
TITLE

EAST ELEVATION
PROPOSED

Scale:	1:200 ● A1	DRAWN BY	MK
Date:	14.07.99	CHECKED BY	SA

Drawing No.	Rev
HM/691/01/15	
FILE	JOS-NUMBER 801