




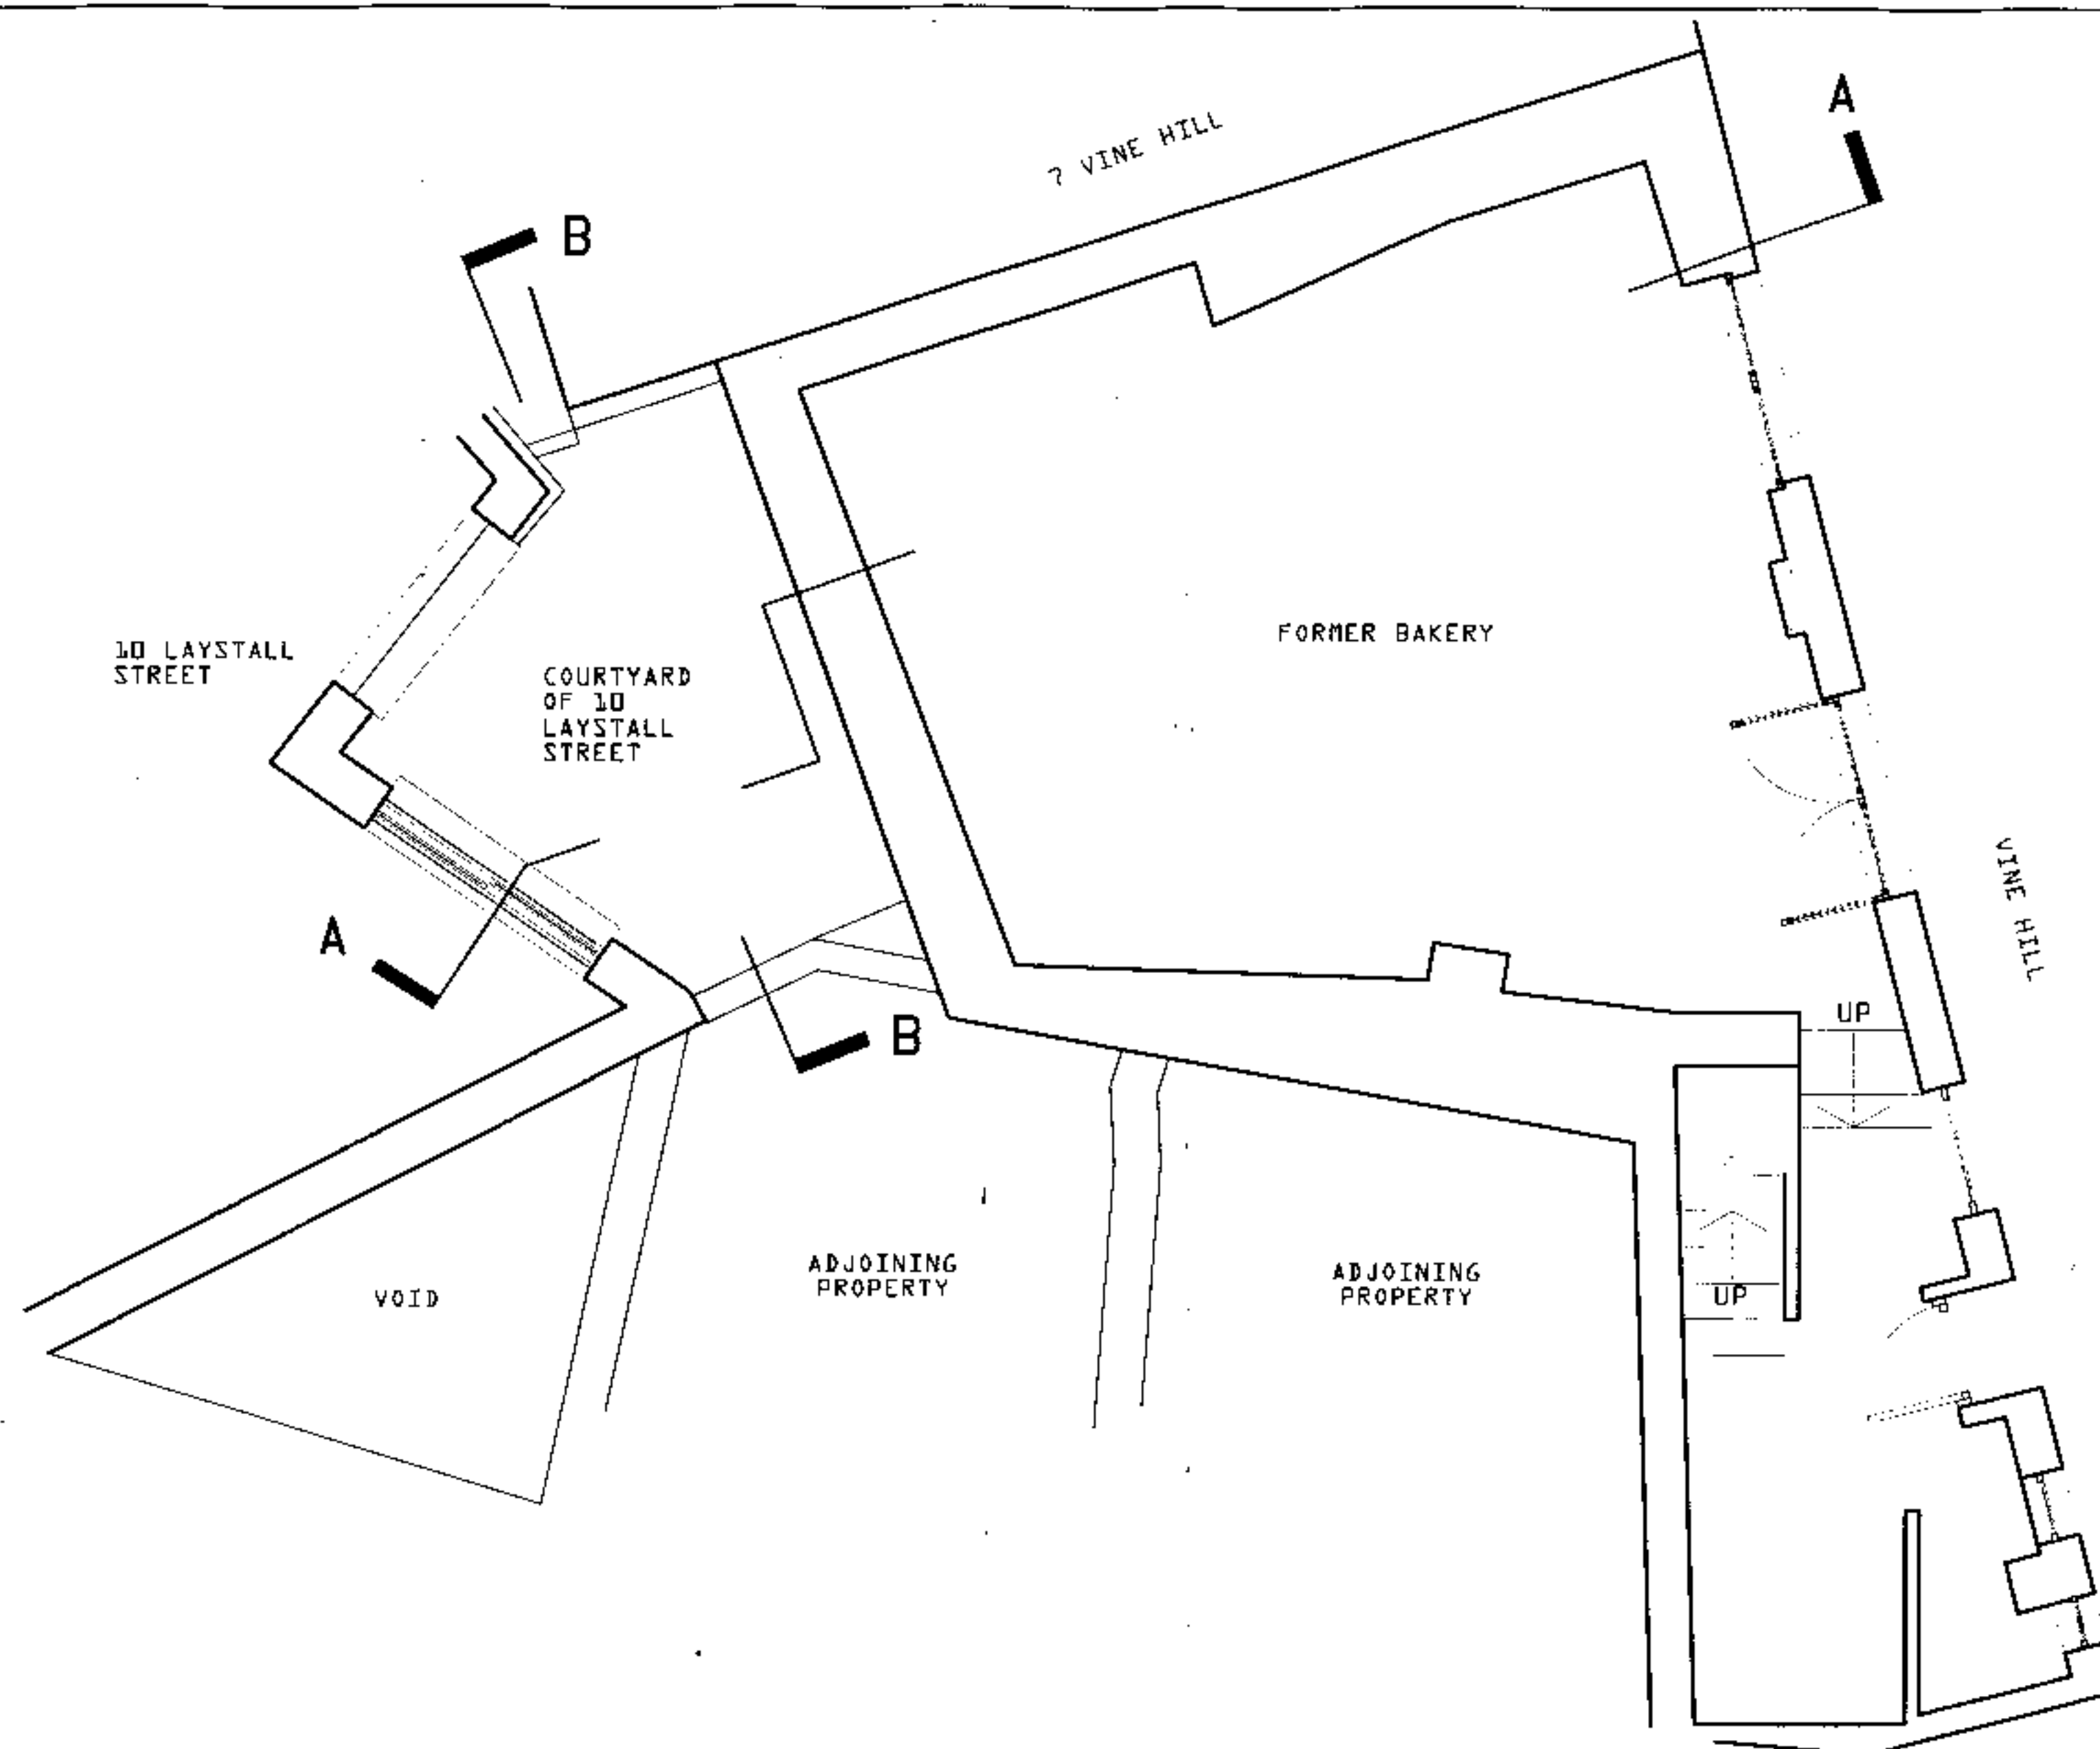

			PROJECT				DRAWING TITLE	
			3-5 VINE HILL, CLERKENWELL LONDON EC1				EXISTING GROUND FLOOR	
			CLIENT				AXIA	architects designers
rev.	date	notes	MOTIVEPROOF LTD					
DRAWING NOT TO BE SCALED. OCCUPIED DIMENSIONS ONLY DRAWING NOT TO BE USED FOR LAND TRANSFER PURPOSES DRAWINGS TO BE READ IN CONJUNCTION WITH RELEVANT DRAWINGS AND SPECIFICATION © AXIA LTD			REV.	SCALE	DATE	DWG BY	10 LAYSTALL STREET, CLERKENWELL, LONDON, EC1R 4PA	
				1:50	JULY 99	nY		
			CHCKD.	DWG NO.		voice 0171 833 3311 fax: 0171 833 3310 e-mail: axia@axia-architects.com		
				2024/ E03				

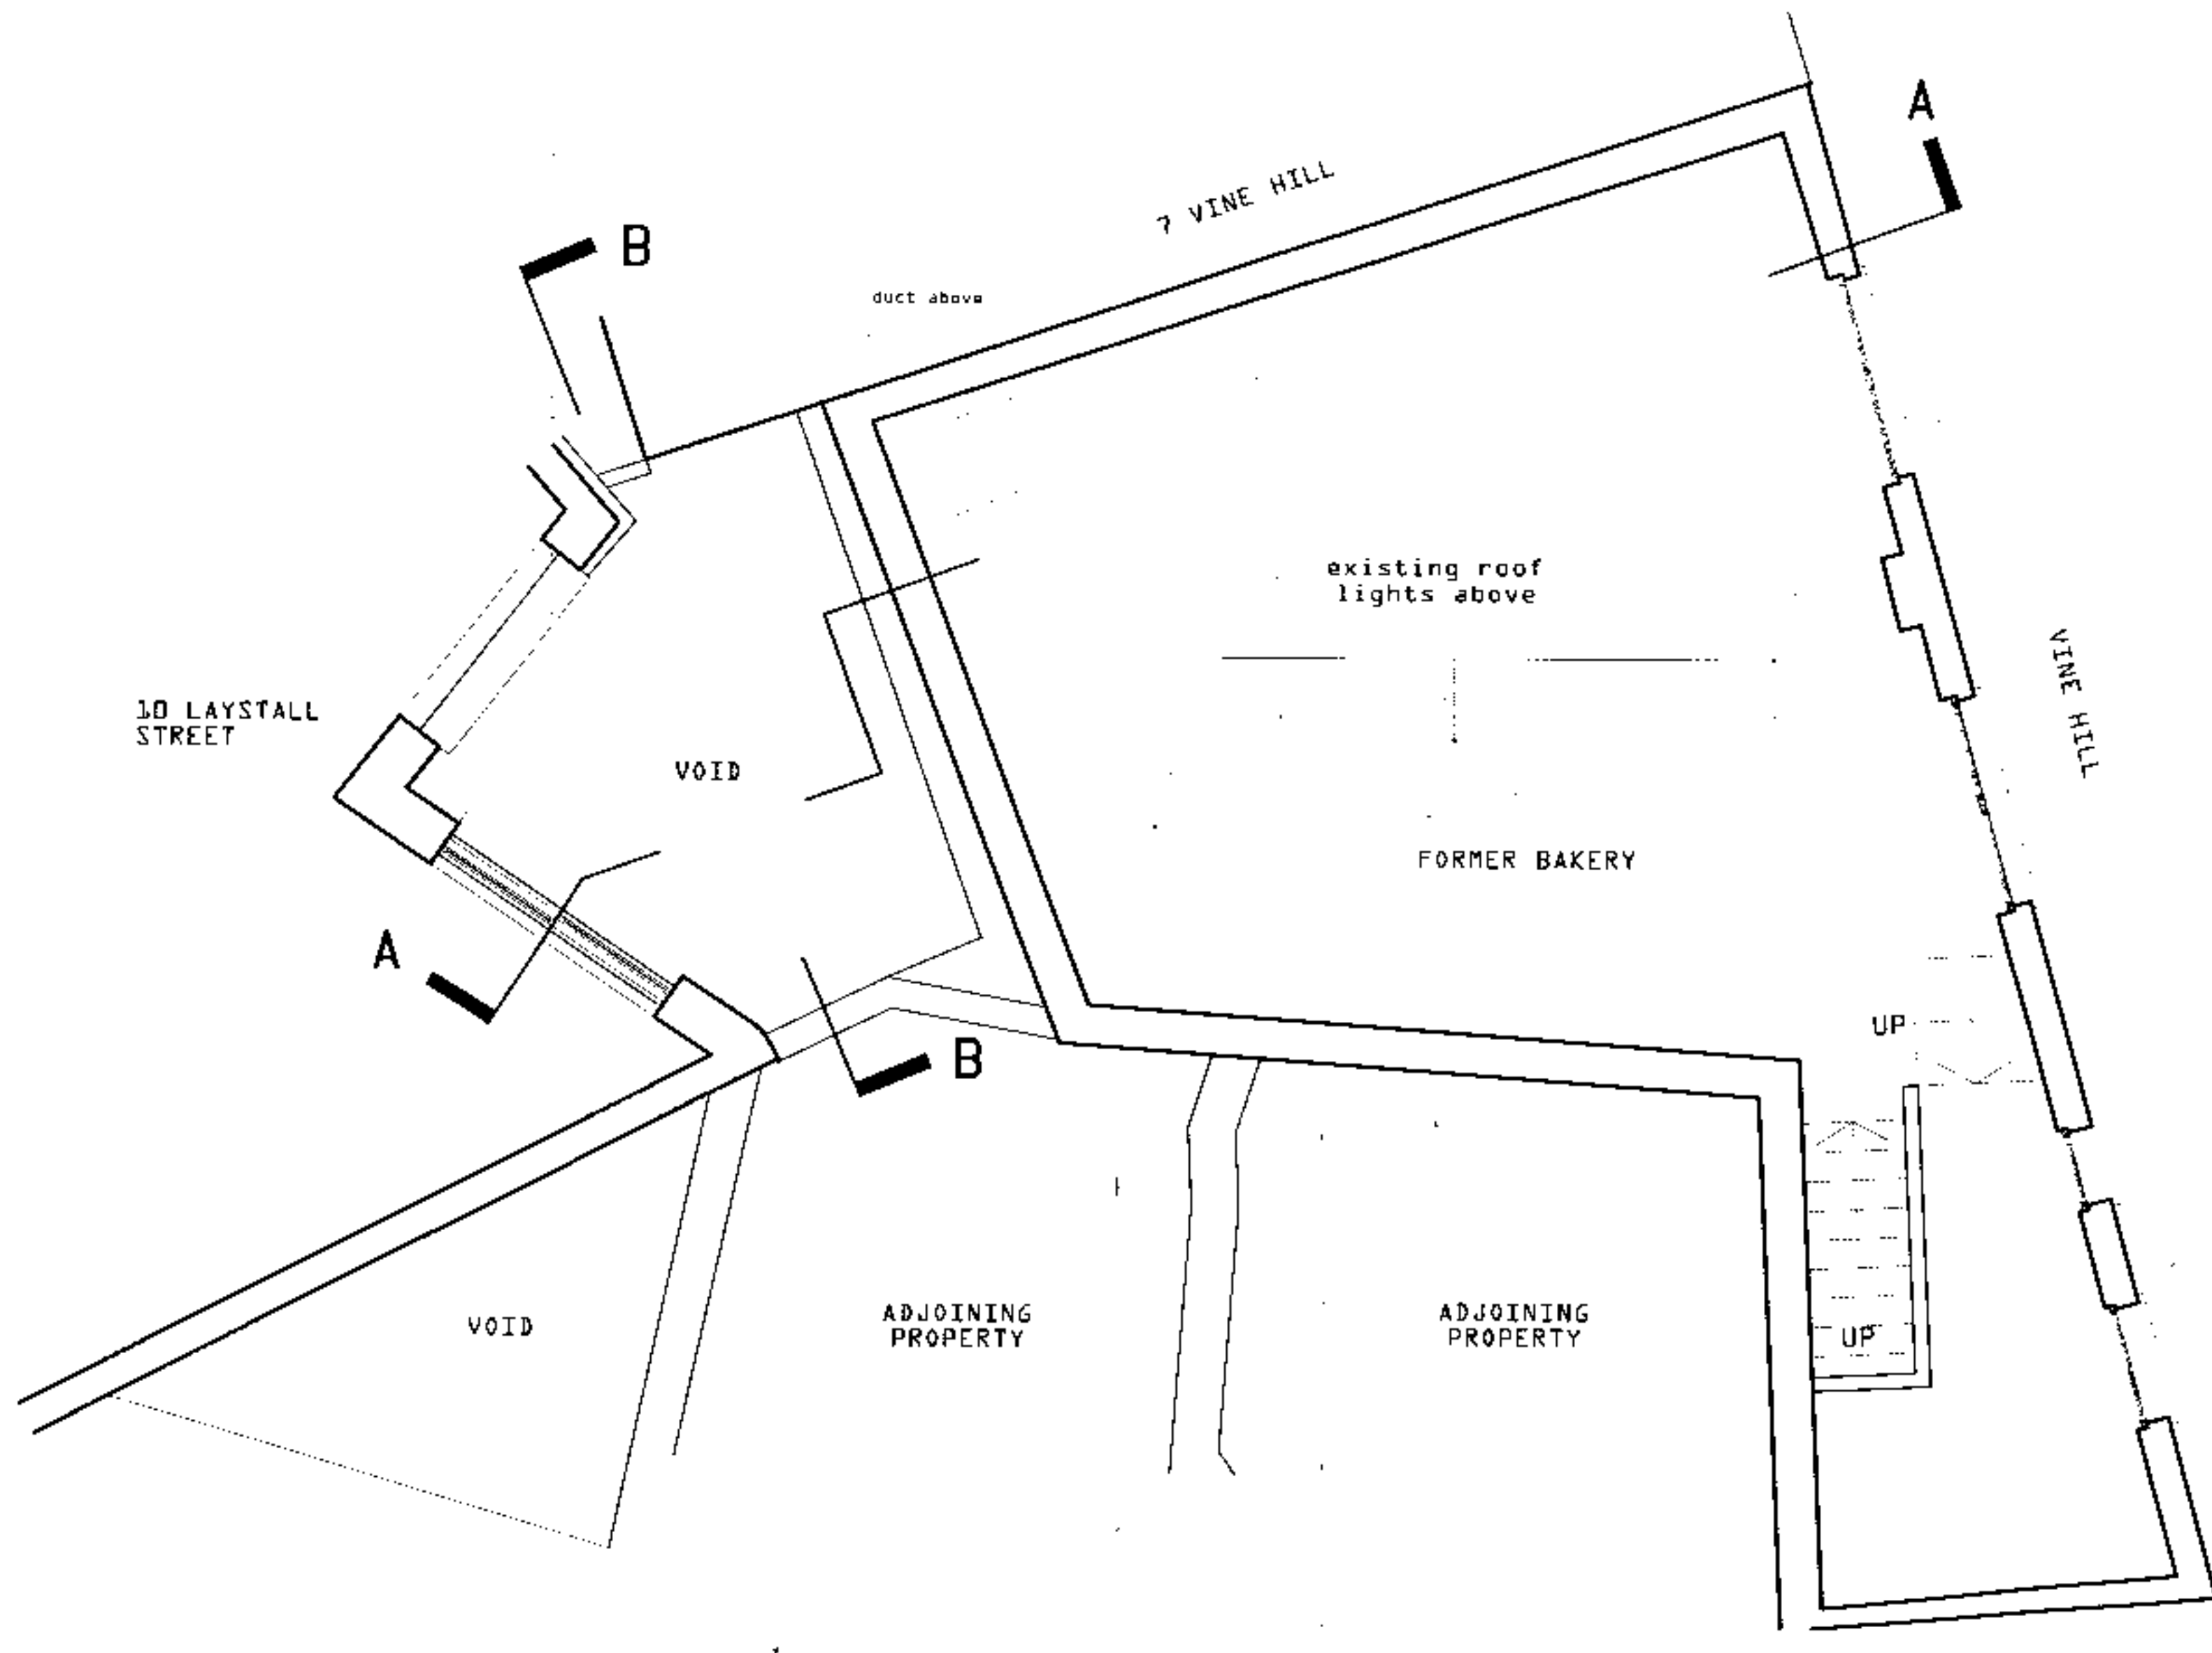


			PROJECT				DRAWING TITLE	
			3-5 VINE HILL, CLERKENWELL LONDON EC1				EXISTING FIRST FLOOR	
			CLIENT				AXIA architects designers	
rev	date	notes	MOTIVEPROOF LTD					
DRAWING NOT TO BE SCALED. FIGURED DIMENSIONS ONLY DRAWING NOT TO BE USED FOR JAPANESE TRANSFER PURPOSES DRAWINGS TO BE READ IN CONJUNCTION WITH RELEVANT DRAWINGS AND SPECIFICATION © AXIA LTD			REV.	SCALE	DATE	DWG BY	10 LAYSTALL STREET, CLERKENWELL, LONDON, EC1R 4PA voice 0171 833 3311 fax: 0171 833 3310 e-mail: axia@axia-architects.com	
				1:50	JULY 99	nY		
			CHCKD.	DWG NO.	2024/ E04			

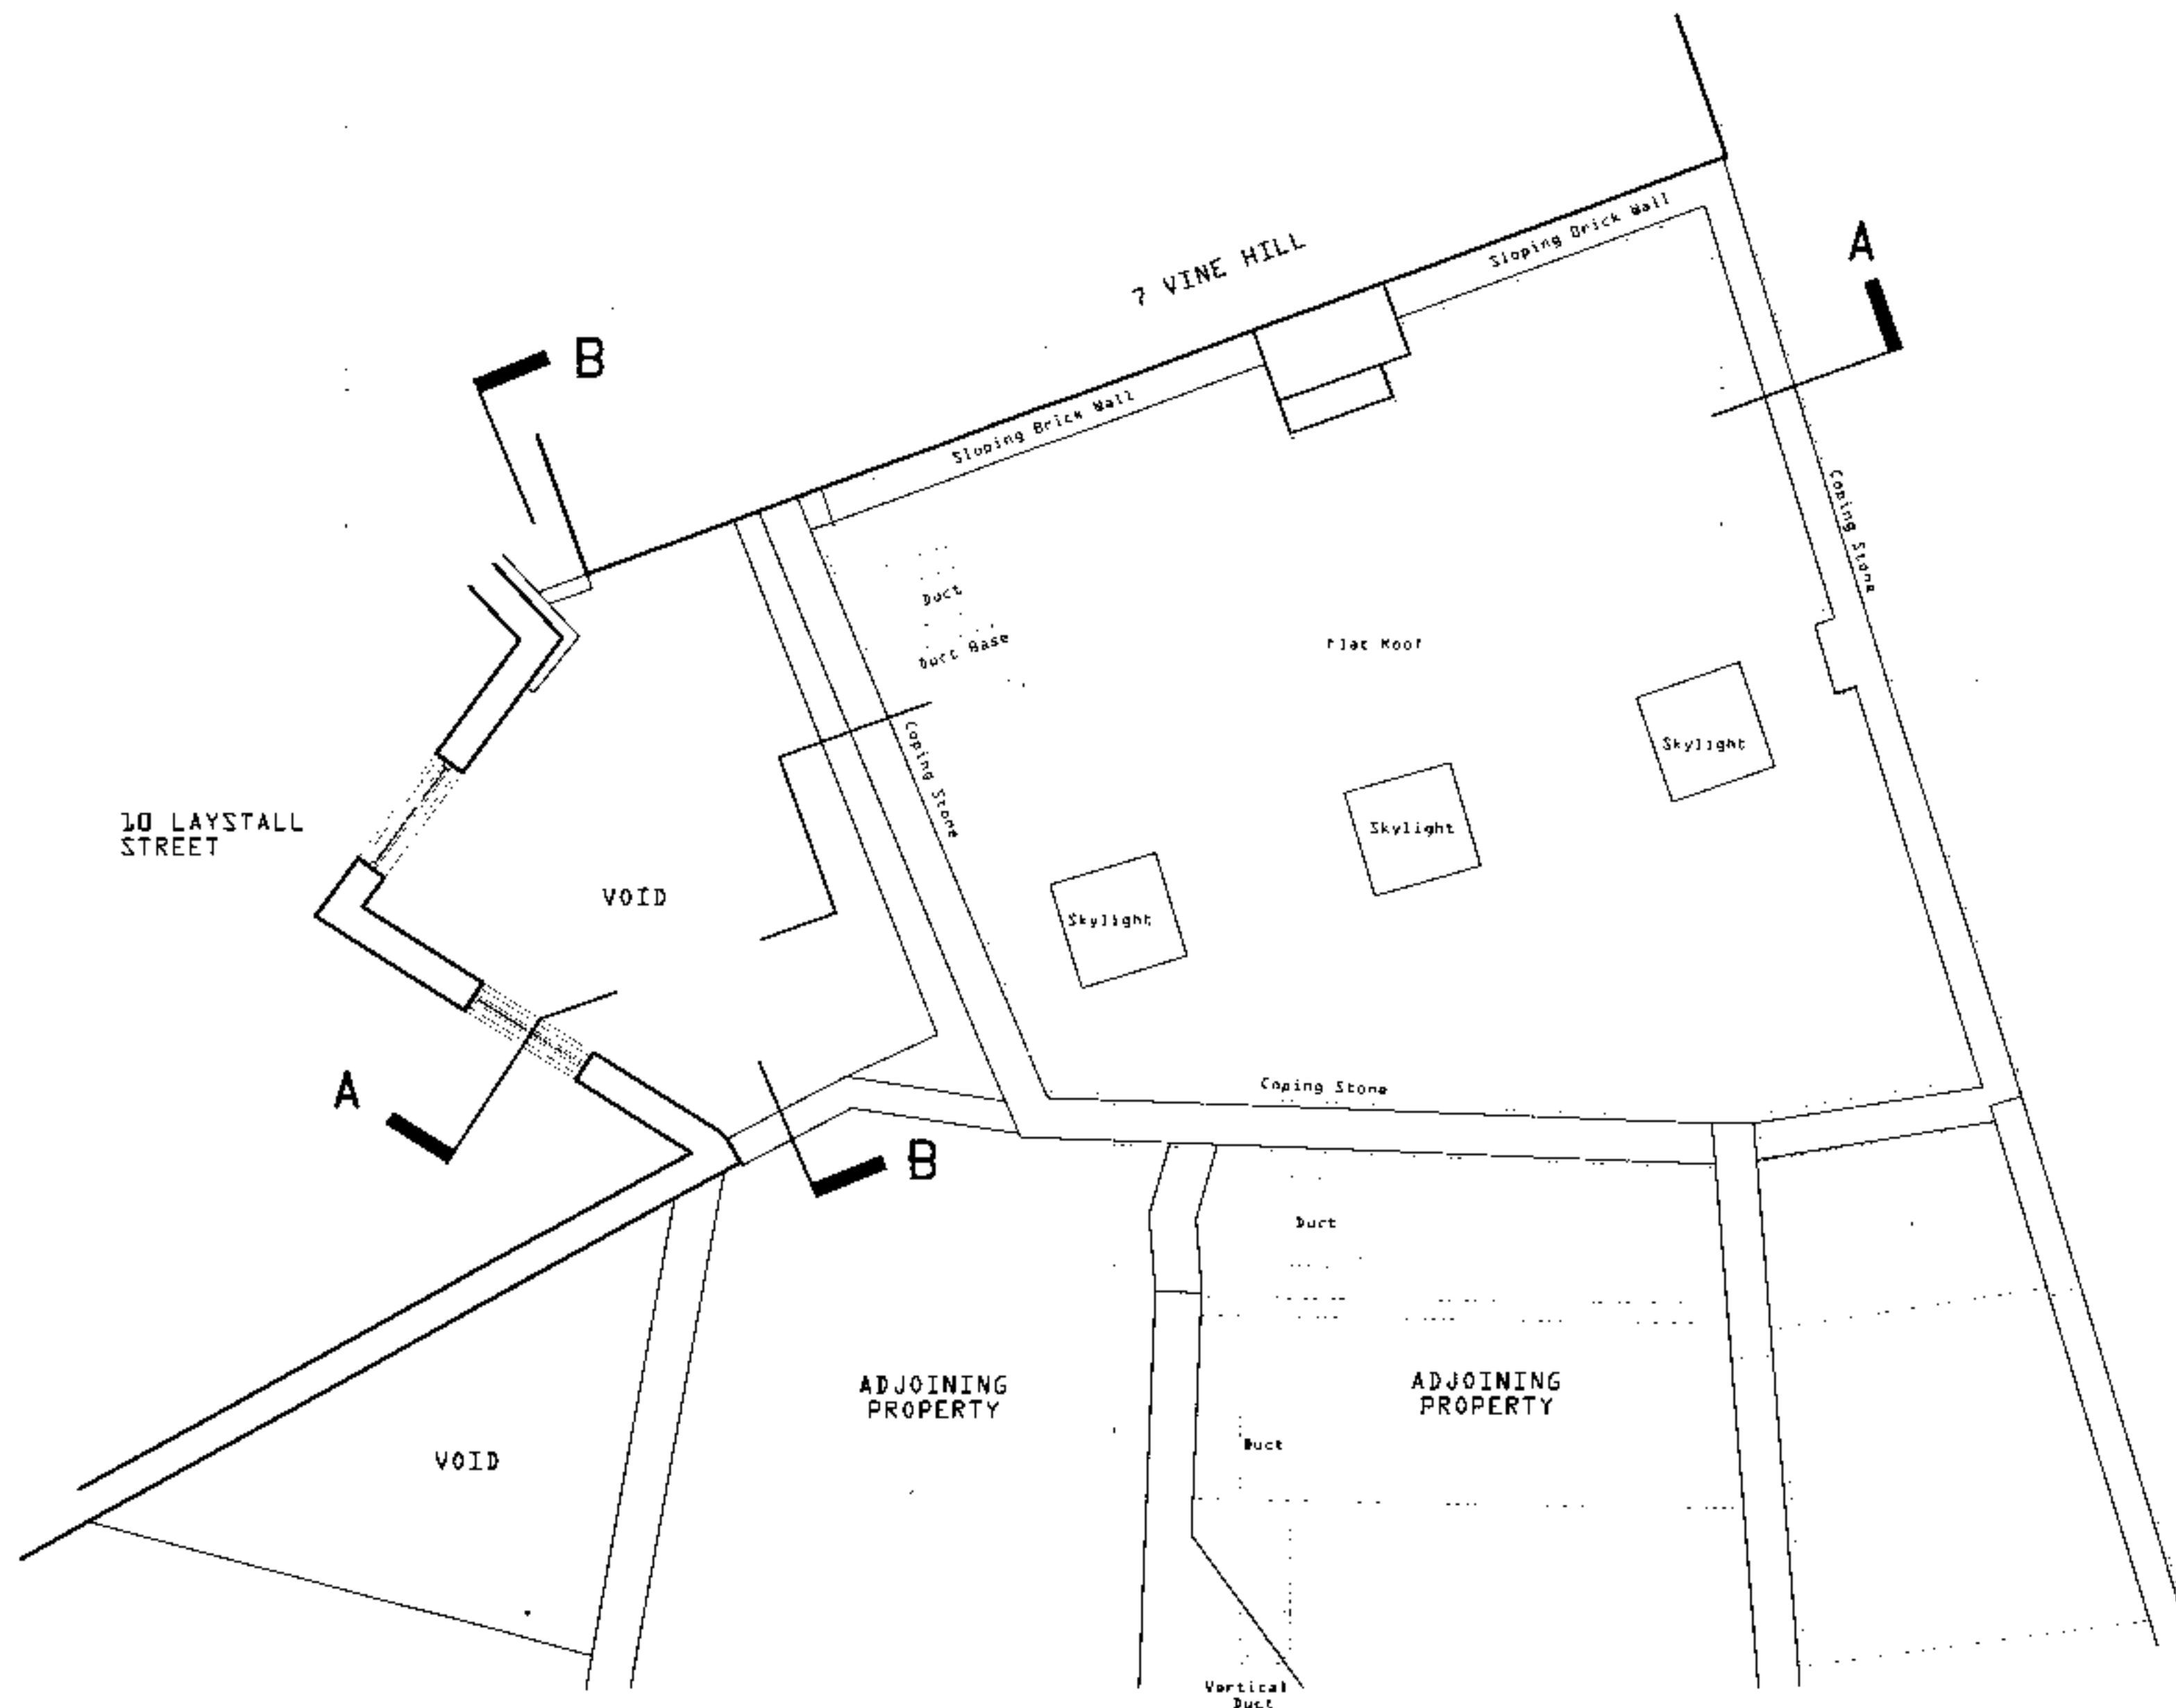


			PROJECT				DRAWING TITLE	
			3-5 VINE HILL, CLERKENWELL LONDON EC1				EXISTING ROOF PLAN	
			CLIENT				AXIA architects designers	
rev	date	notes	MOTIVEPROOF LTD					
DRAWING NOT TO BE SCALED. DIMENSIONS SHOWN DRAWING NOT TO BE USED FOR LAND TRANSFER PURPOSES DRAWINGS TO BE READ IN CONJUNCTION WITH RELEVANT DRAWINGS AND SPECIFICATION AXIA LTD			REV.	SCALE	DATE	DWG BY	10 LAYSTALL STREET, CLERKENWELL, LONDON, EC1R 4PA voice: 0171 833 3311 fax: 0171 833 3310 e-mail: axia@axia-architects.com	
				1:50	JULY 99	ny		
			CHKD.	DWG NO				
				2024/E05				




			PROJECT			DRAWING TITLE		
			3-5 VINE HILL, CLERKENWELL LONDON EC3			EXISTING ELEVATION TO VINE HILL		
			CLIENT			AXIA architects designers		
			MOTIVEPROOF LTD					
REV	DATE	NOTES	REV	SCALE	DATE	DWG NO.	10 LAYSTALL STREET, CLERKENWELL, LONDON, EC1R 4PA voice 0171 833 3311 fax: 0171 833 3310 e-mail: axia@axia-architects.com	
DRAWING NOT TO BE USED FOR ANY OTHER PROJECT 1:50	MAY 99	1625/05		
© AXIA LTD			CHECKD.					

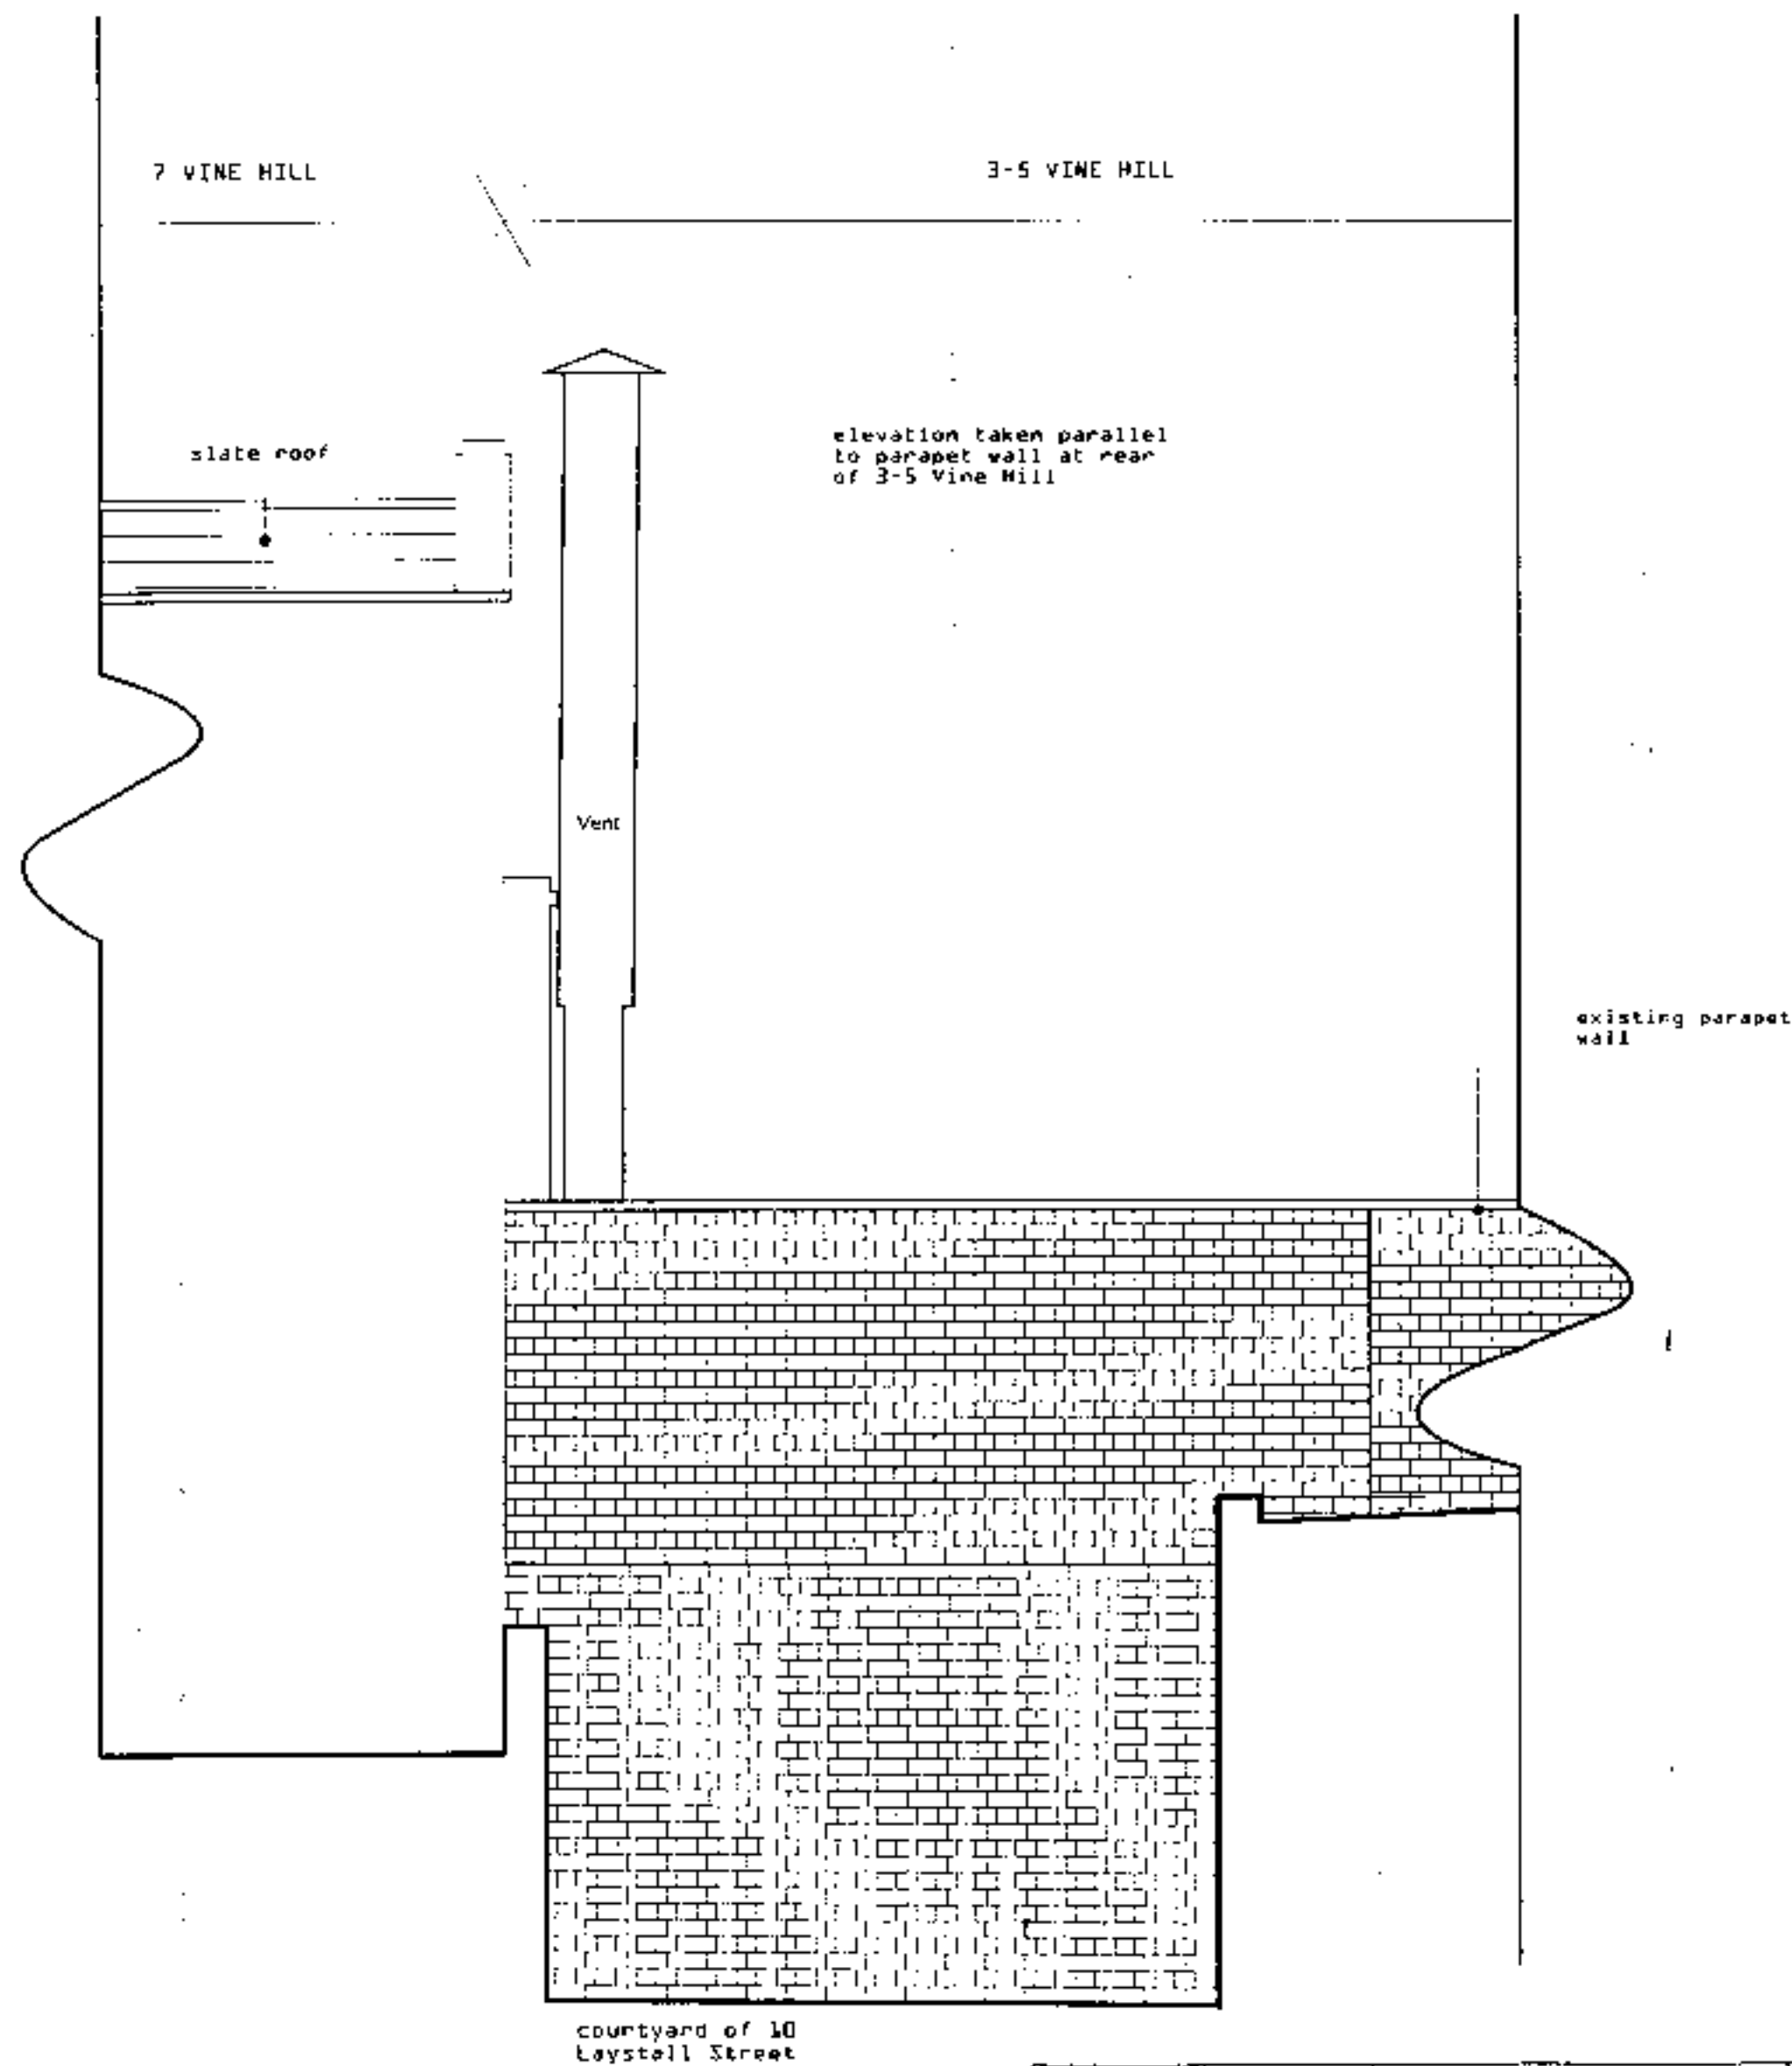


			PROJECT				DRAWING TITLE	
			3-5 VINE HILL, CLERKENWELL LONDON EC1				EXISTING REAR ELEVATION B-B	
			CLIENT				AXIA architects designers	
			MOTIVEPROOF LTD					
rev.	date	notes	REV.		SCALE	DATE	DWG BY	10 LAYSTALL STREET, CLERKENWELL, LONDON, EC1R 4PA voice 0171 833 3311 fax: 0171 833 3310 e-mail: axia@axia-architects.com
DRAWING NOT TO BE COPIED, REPRODUCED OR TRANSMITTED IN ANY FORM OR BY ANY MEANS, WITHOUT THE WRITTEN PERMISSION OF AXIA LTD. DRAWINGS NOT TO BE USED FOR LAND TRANSFER PURPOSES DRAWINGS TO BE READ IN CONJUNCTION WITH RELEVANT DRAWINGS AND SPECIFICATION © AXIA LTD				1:50	JULY 99	nY		
			CHCKD.	DWG NO.		2024/E07		

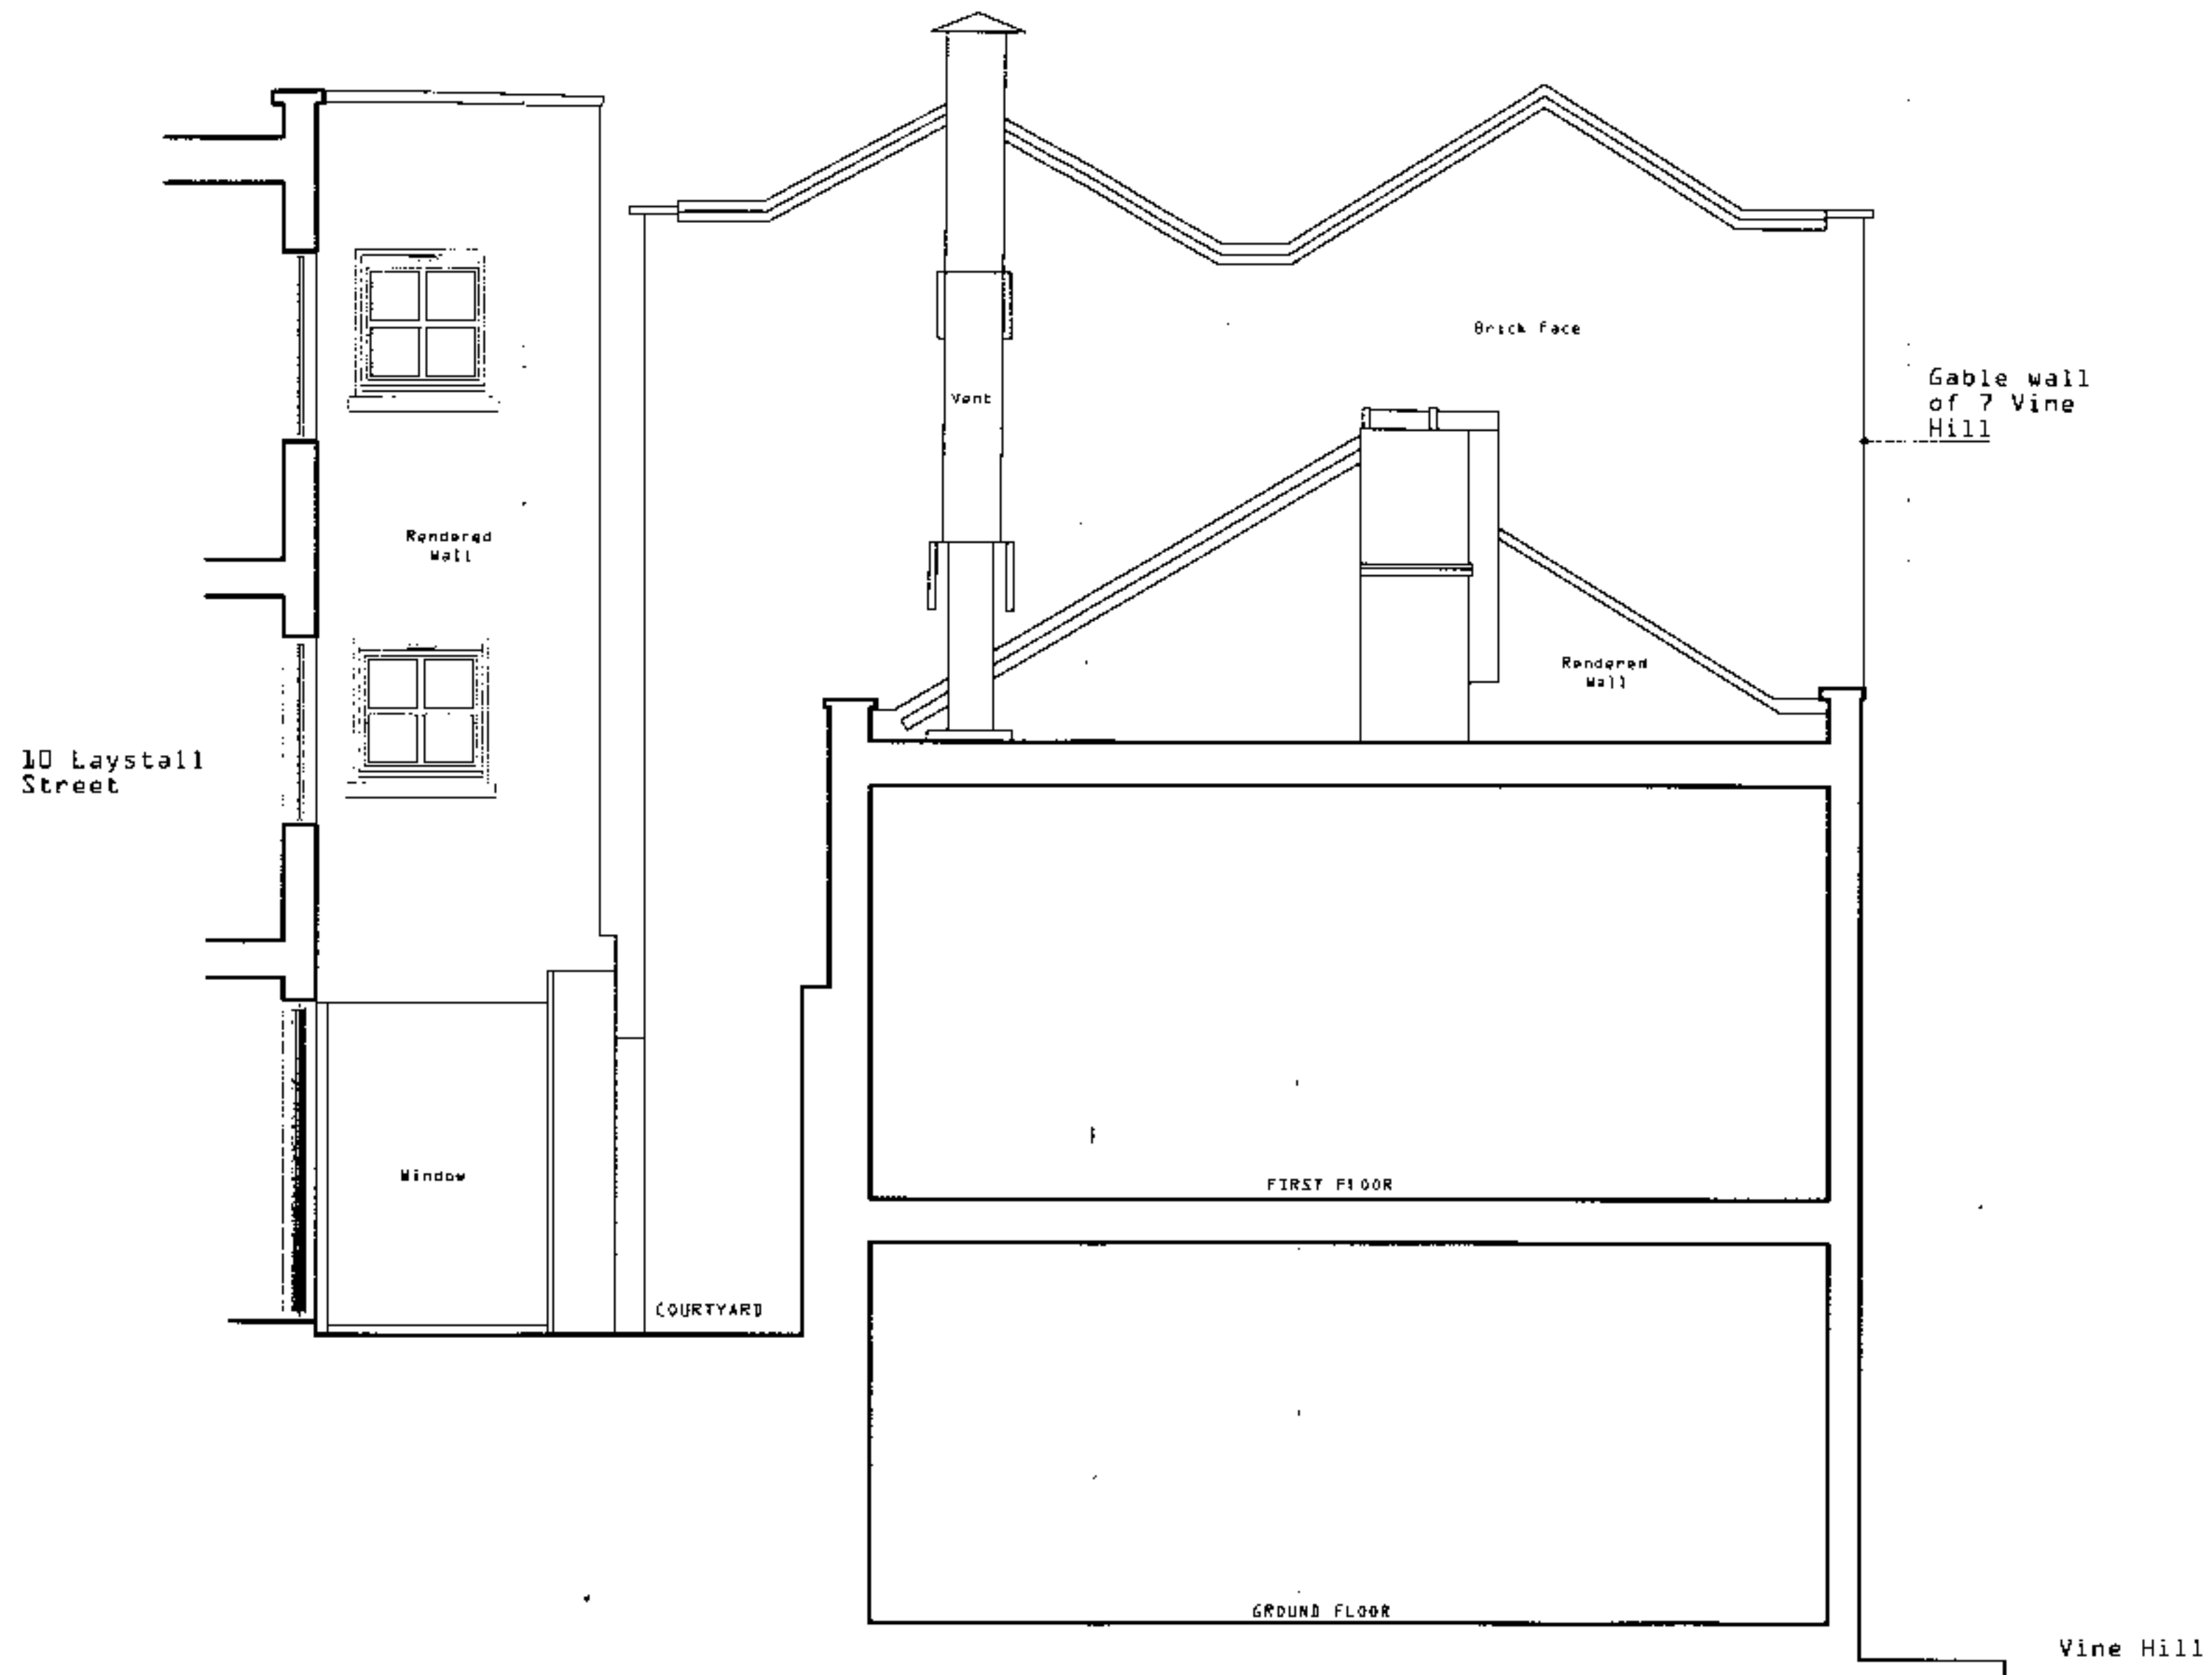


			PROJECT				DRAWING TITLE	
			3-5 VINE HILL, CLERKENWELL LONDON EC1				EXISTING SECTION A-A	
			CLIENT				AXIA architects designers	
rev.	date	notes	MOTIVEPROOF LTD					
DRAWINGS NOT TO BE SCALED. FIGURED DIMENSIONS GOVERN. DRAWINGS NOT TO BE USED FOR LAND TRANSFER PURPOSES. DRAWINGS TO BE READ IN CONJUNCTION WITH PREPARED DRAWINGS AND SPECIFICATION © AXIA LTD			REV.	SCALE	DATE	DWG BY	10 LAYSTALL STREET, CLERKENWELL, LONDON, EC1R 4PA	
				1:50	JULY 99	nY		
			CHECKD.	DWG NO.		voice 0171 833 3311 fax: 0171 833 3310 e-mail: axia@axia-architects.com		
				2024/E08				

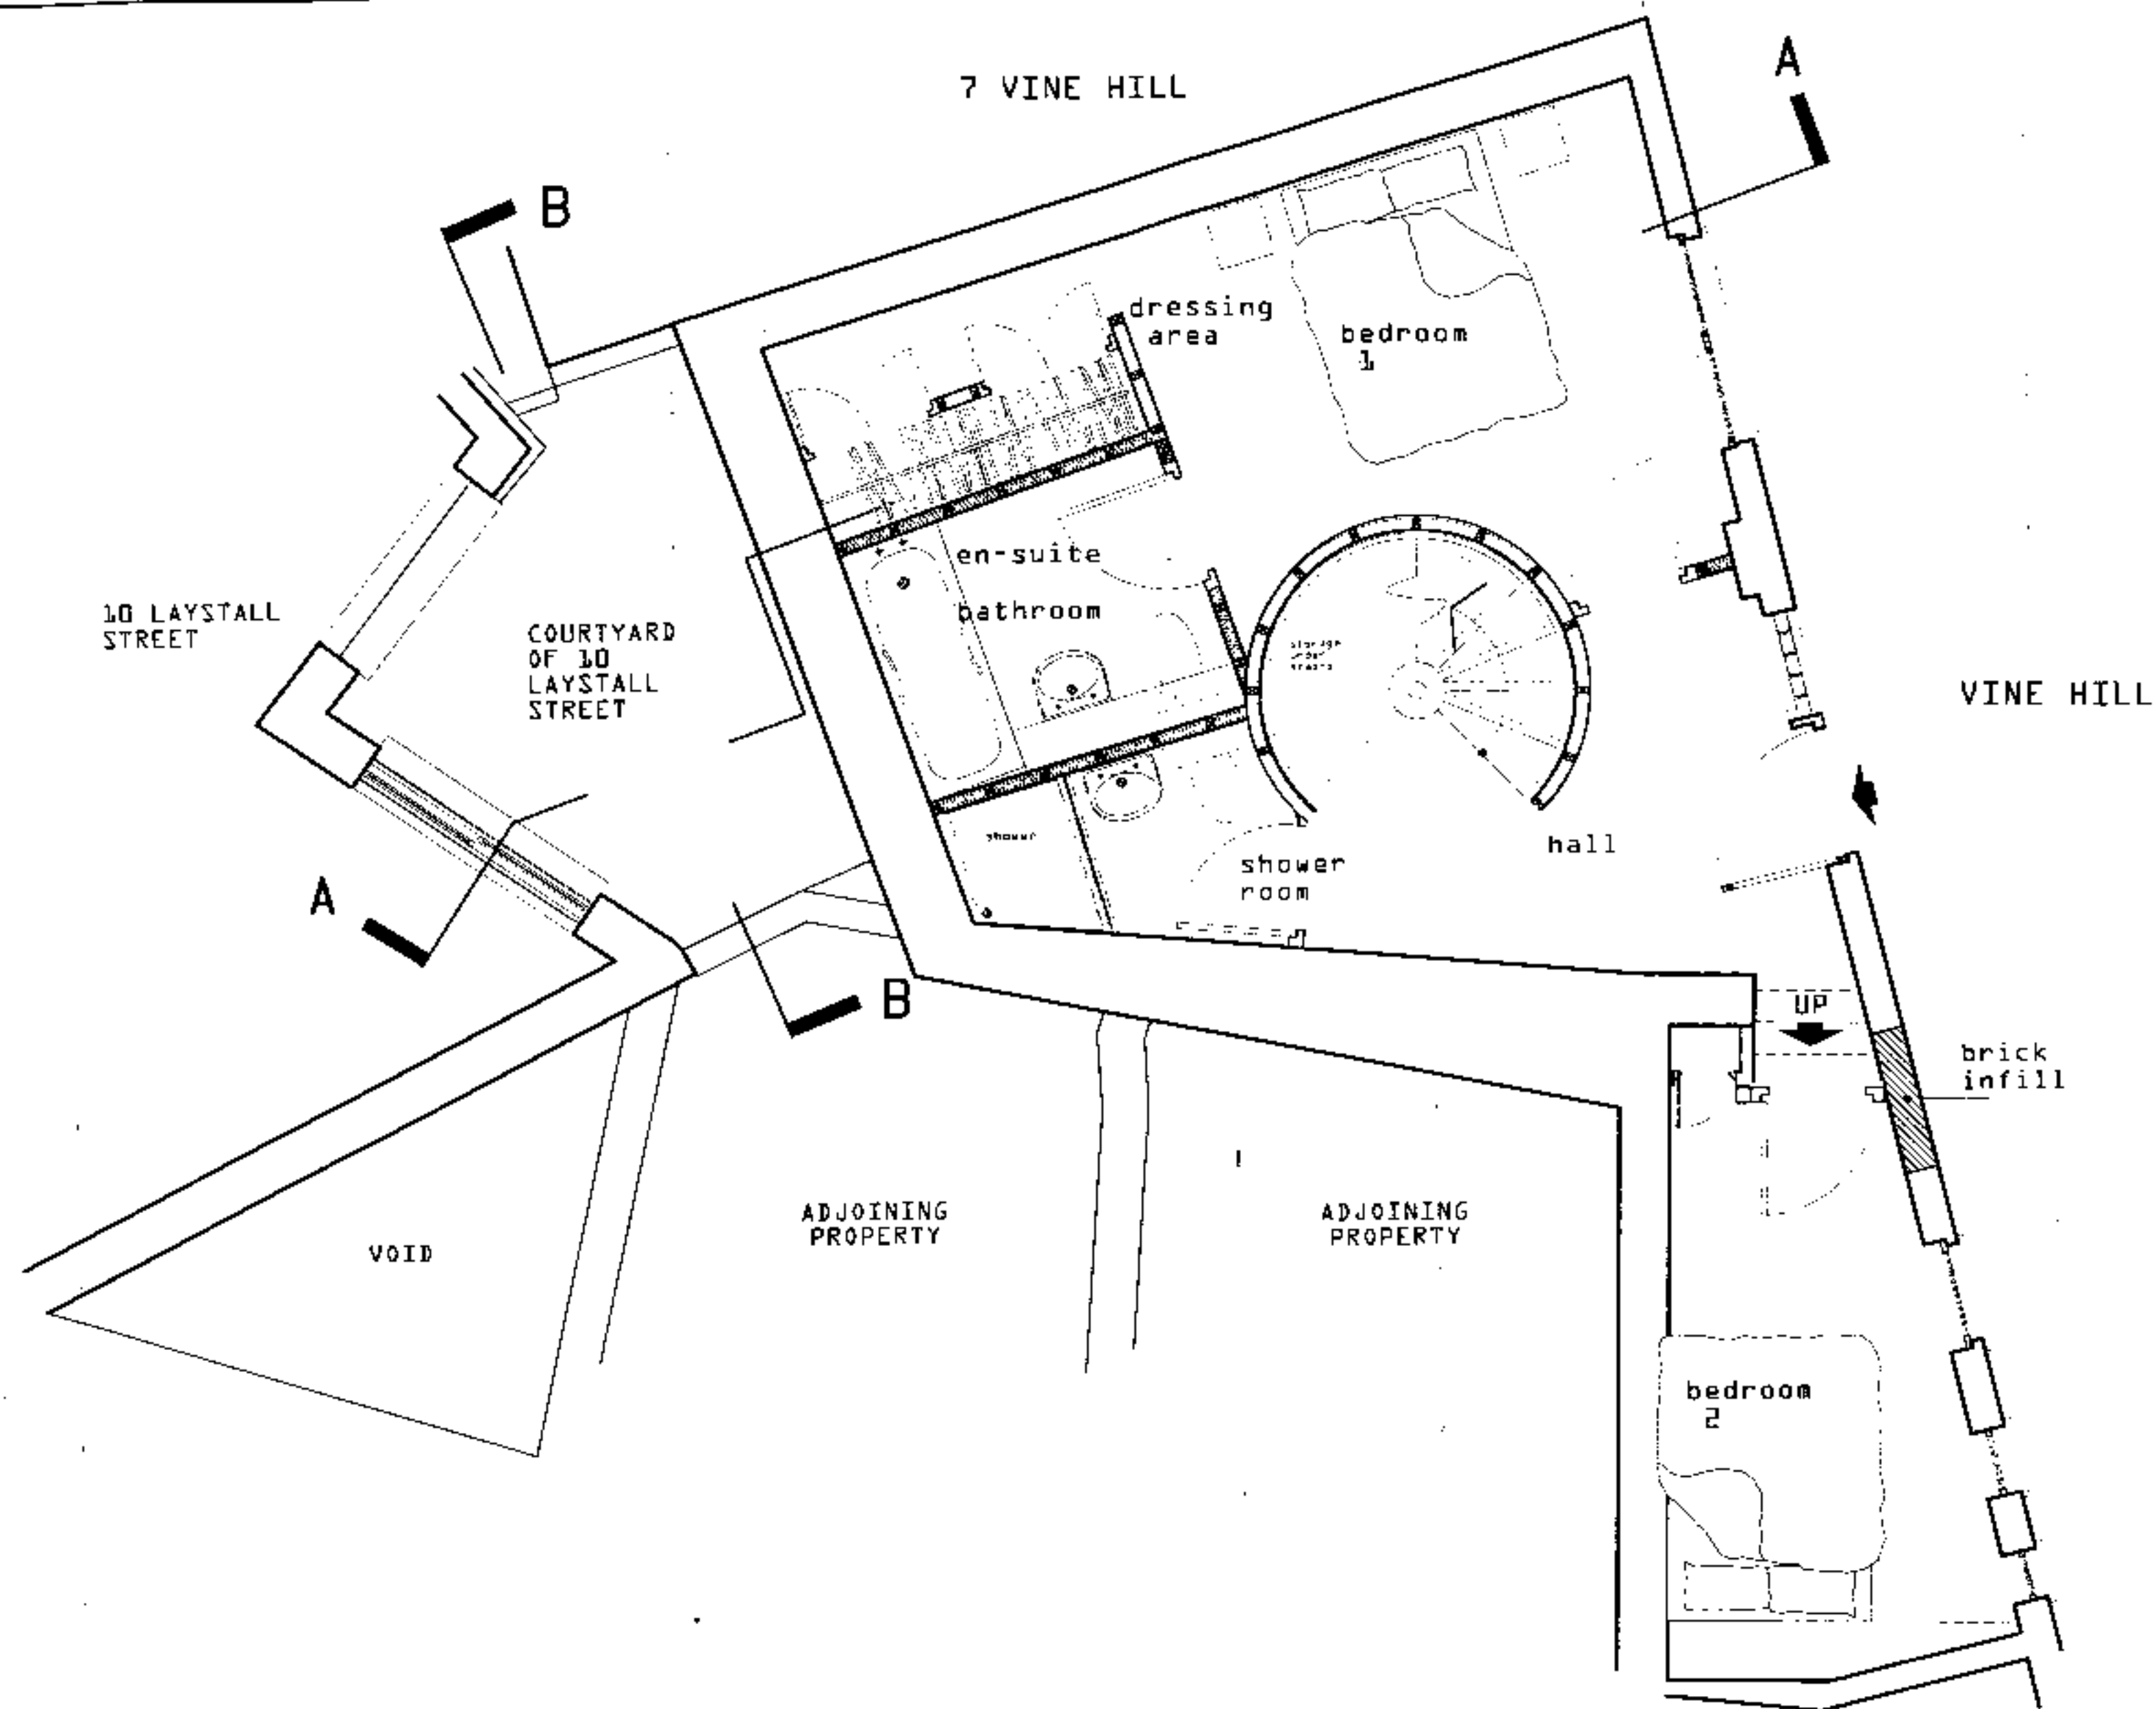

			PROJECT			DRAWING TITLE		
			3-5 VINE HILL, CLERKENWELL LONDON EC1			PROPOSED GROUND FLOOR		
			CLIENT			AXIA architects designers		
			MOTIVEPROOF LTD					
rev.	date	notes						
DRAWING NOT TO BE SCALED. REQUIRED DIMENSIONS ONLY. DRAWINGS NOT TO BE USED FOR LAND TRANSFER PURPOSES. DRAWINGS TO BE PLACED IN CONJUNCTION WITH RELEVANT DRAWINGS AND SPECIFICATION.			REV.	SCALE	DATE	DWG BY	10 LAYSTALL STREET, CLERKENWELL, LONDON, EC1R 4PA voice 0171 833 3311 fax: 0171 833 3310 e-mail: axia@axia-architects.com	
				1:50	JULY 99	ny		
				CHCKD.	DWG NO.	2024/P03		
© AXIA LTD								

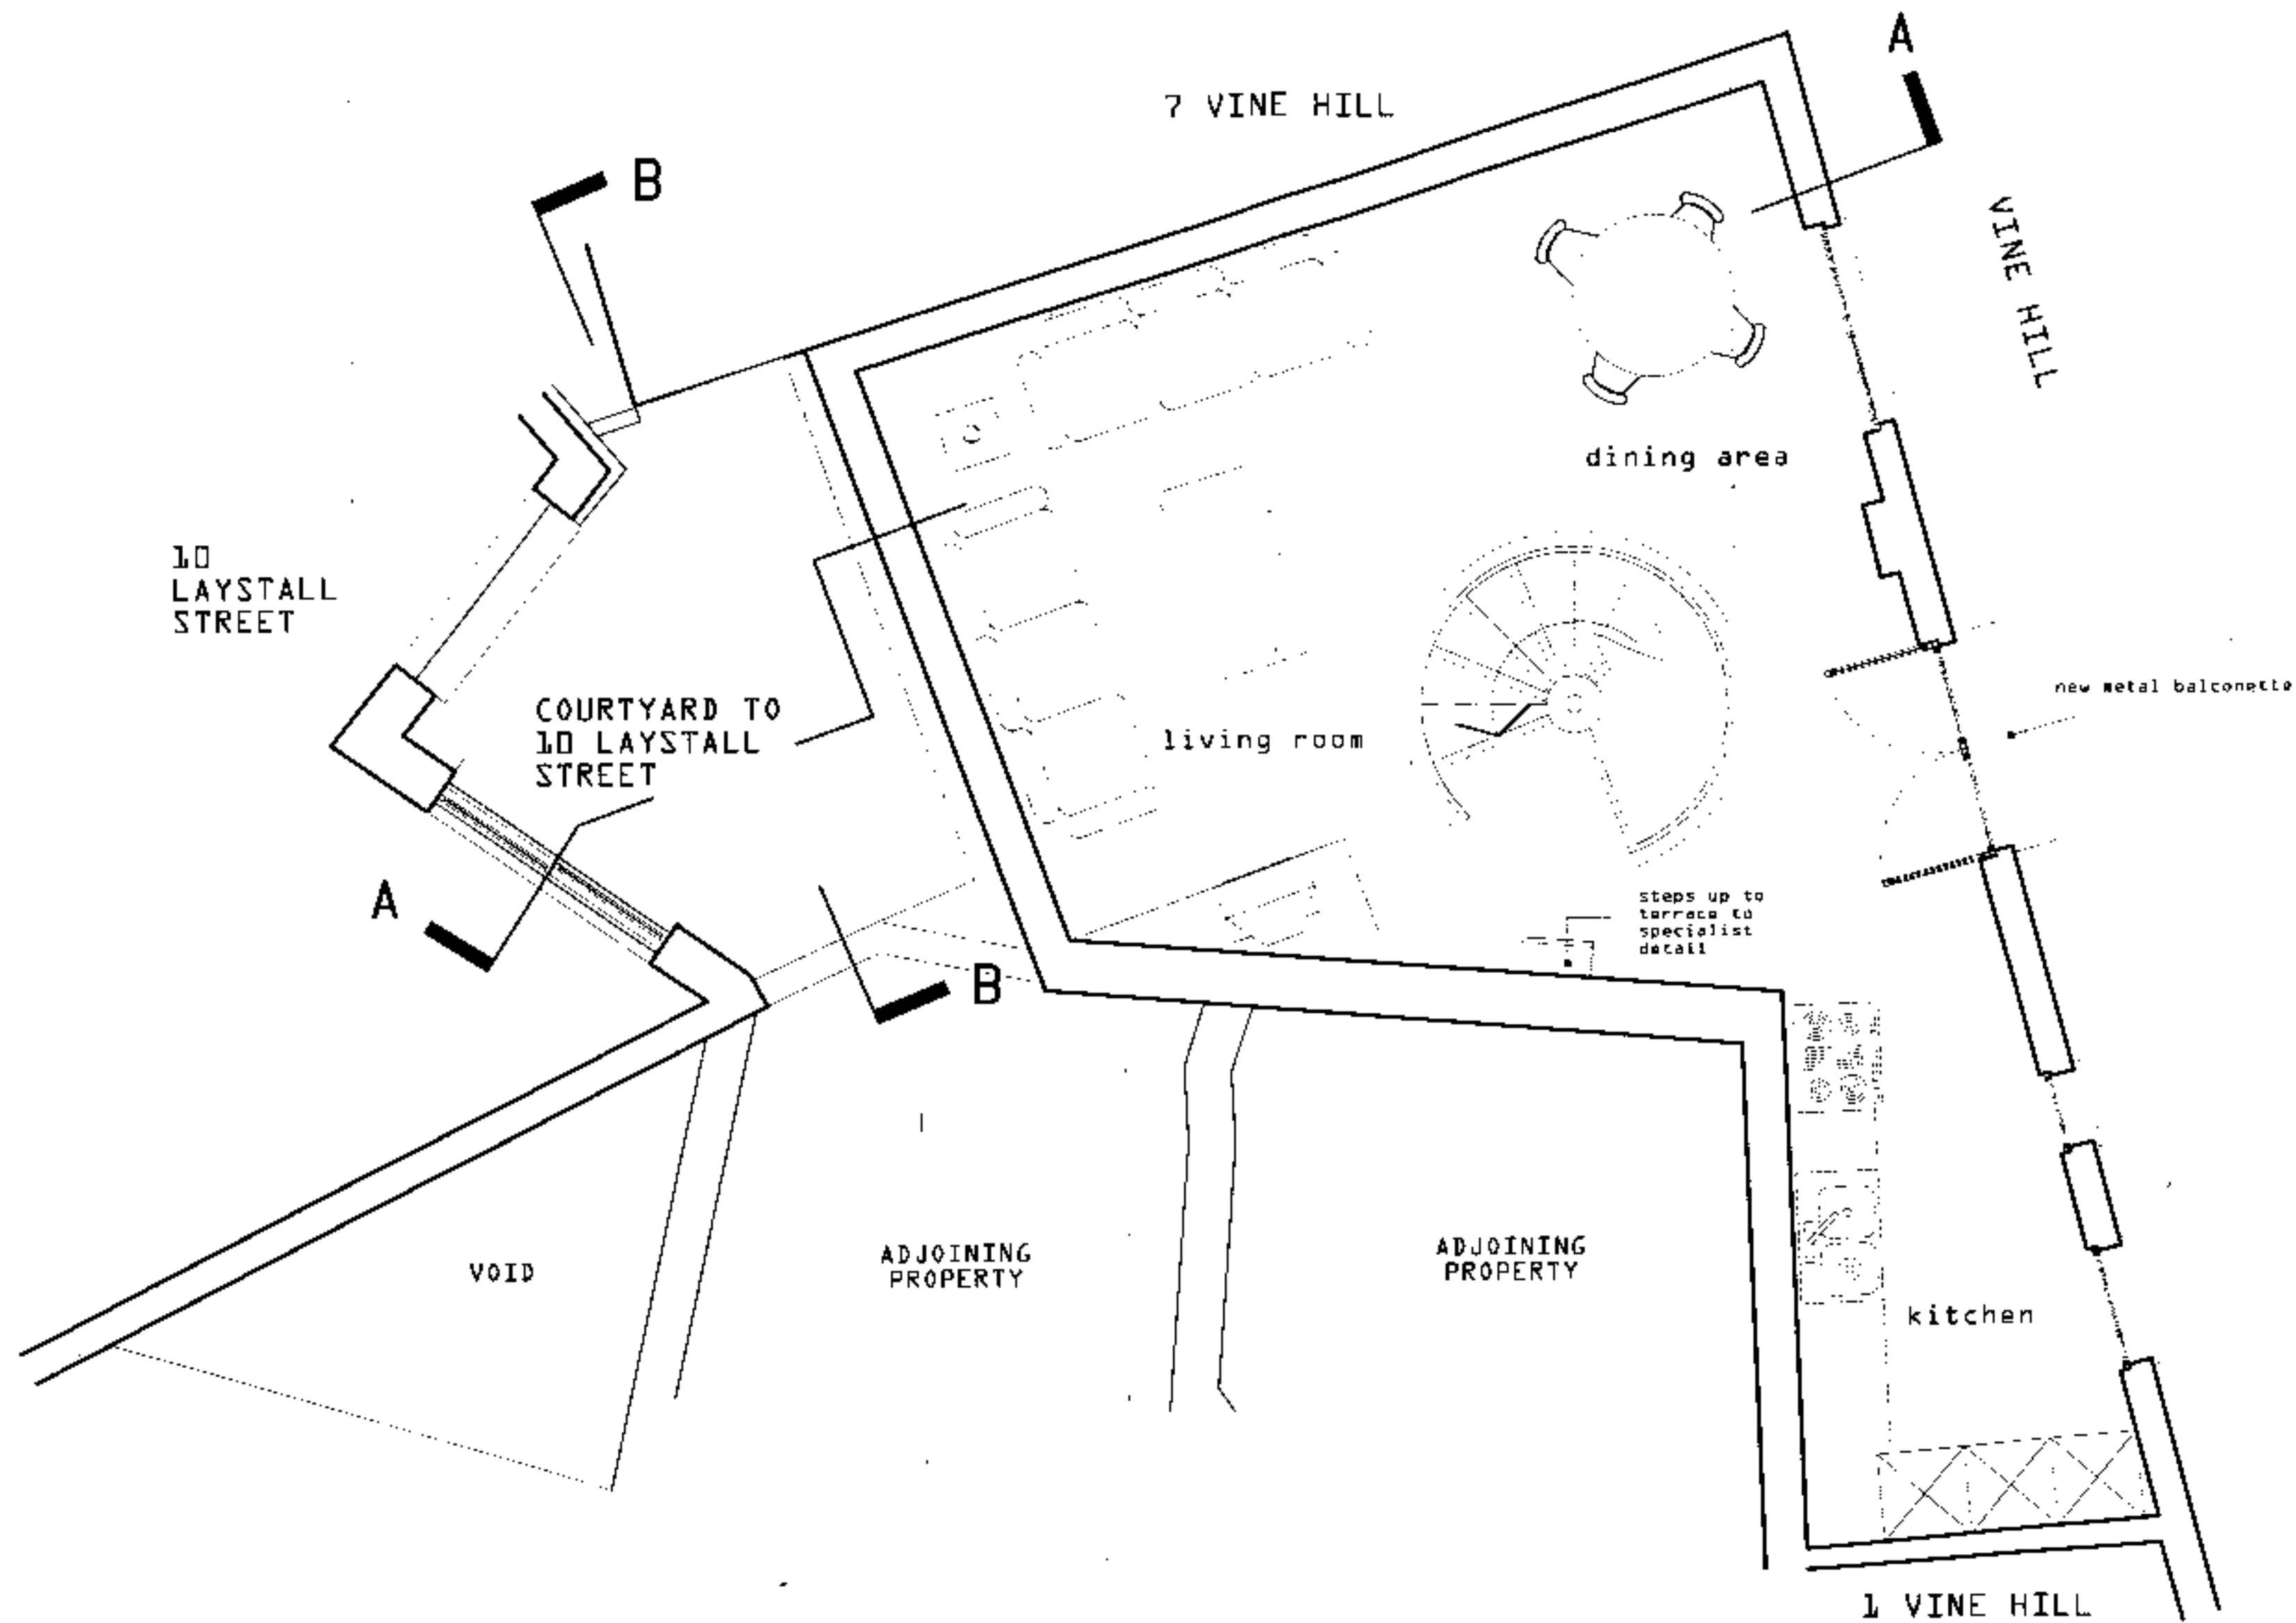

			PROJECT				DRAWING TITLE	
			3-5 VINE HILL, CLERKENWELL LONDON EC1				PROPOSED FIRST FLOOR	
			CLIENT				AXIA architects designers	
			MOTIVEPROOF LTD					
rev	date	notes	RFV		SCALE	DATE	DWG BY	10 LAYSTALL STREET, CLERKENWELL, LONDON, EC1R 4PA voice 0171 833 3311 fax: 0171 833 3310 e-mail: axia@axia-architects.com
DRAWING NOT TO BE USED FOR LITIGATION PURPOSES DRAWINGS TO BE USED IN CONJUNCTION WITH RELEVANT DRAWINGS AND SPECIFICATION AXIA LTD				1:50	JULY 99	ny		
			CHCKD.	DWG NO.	2024/P04			

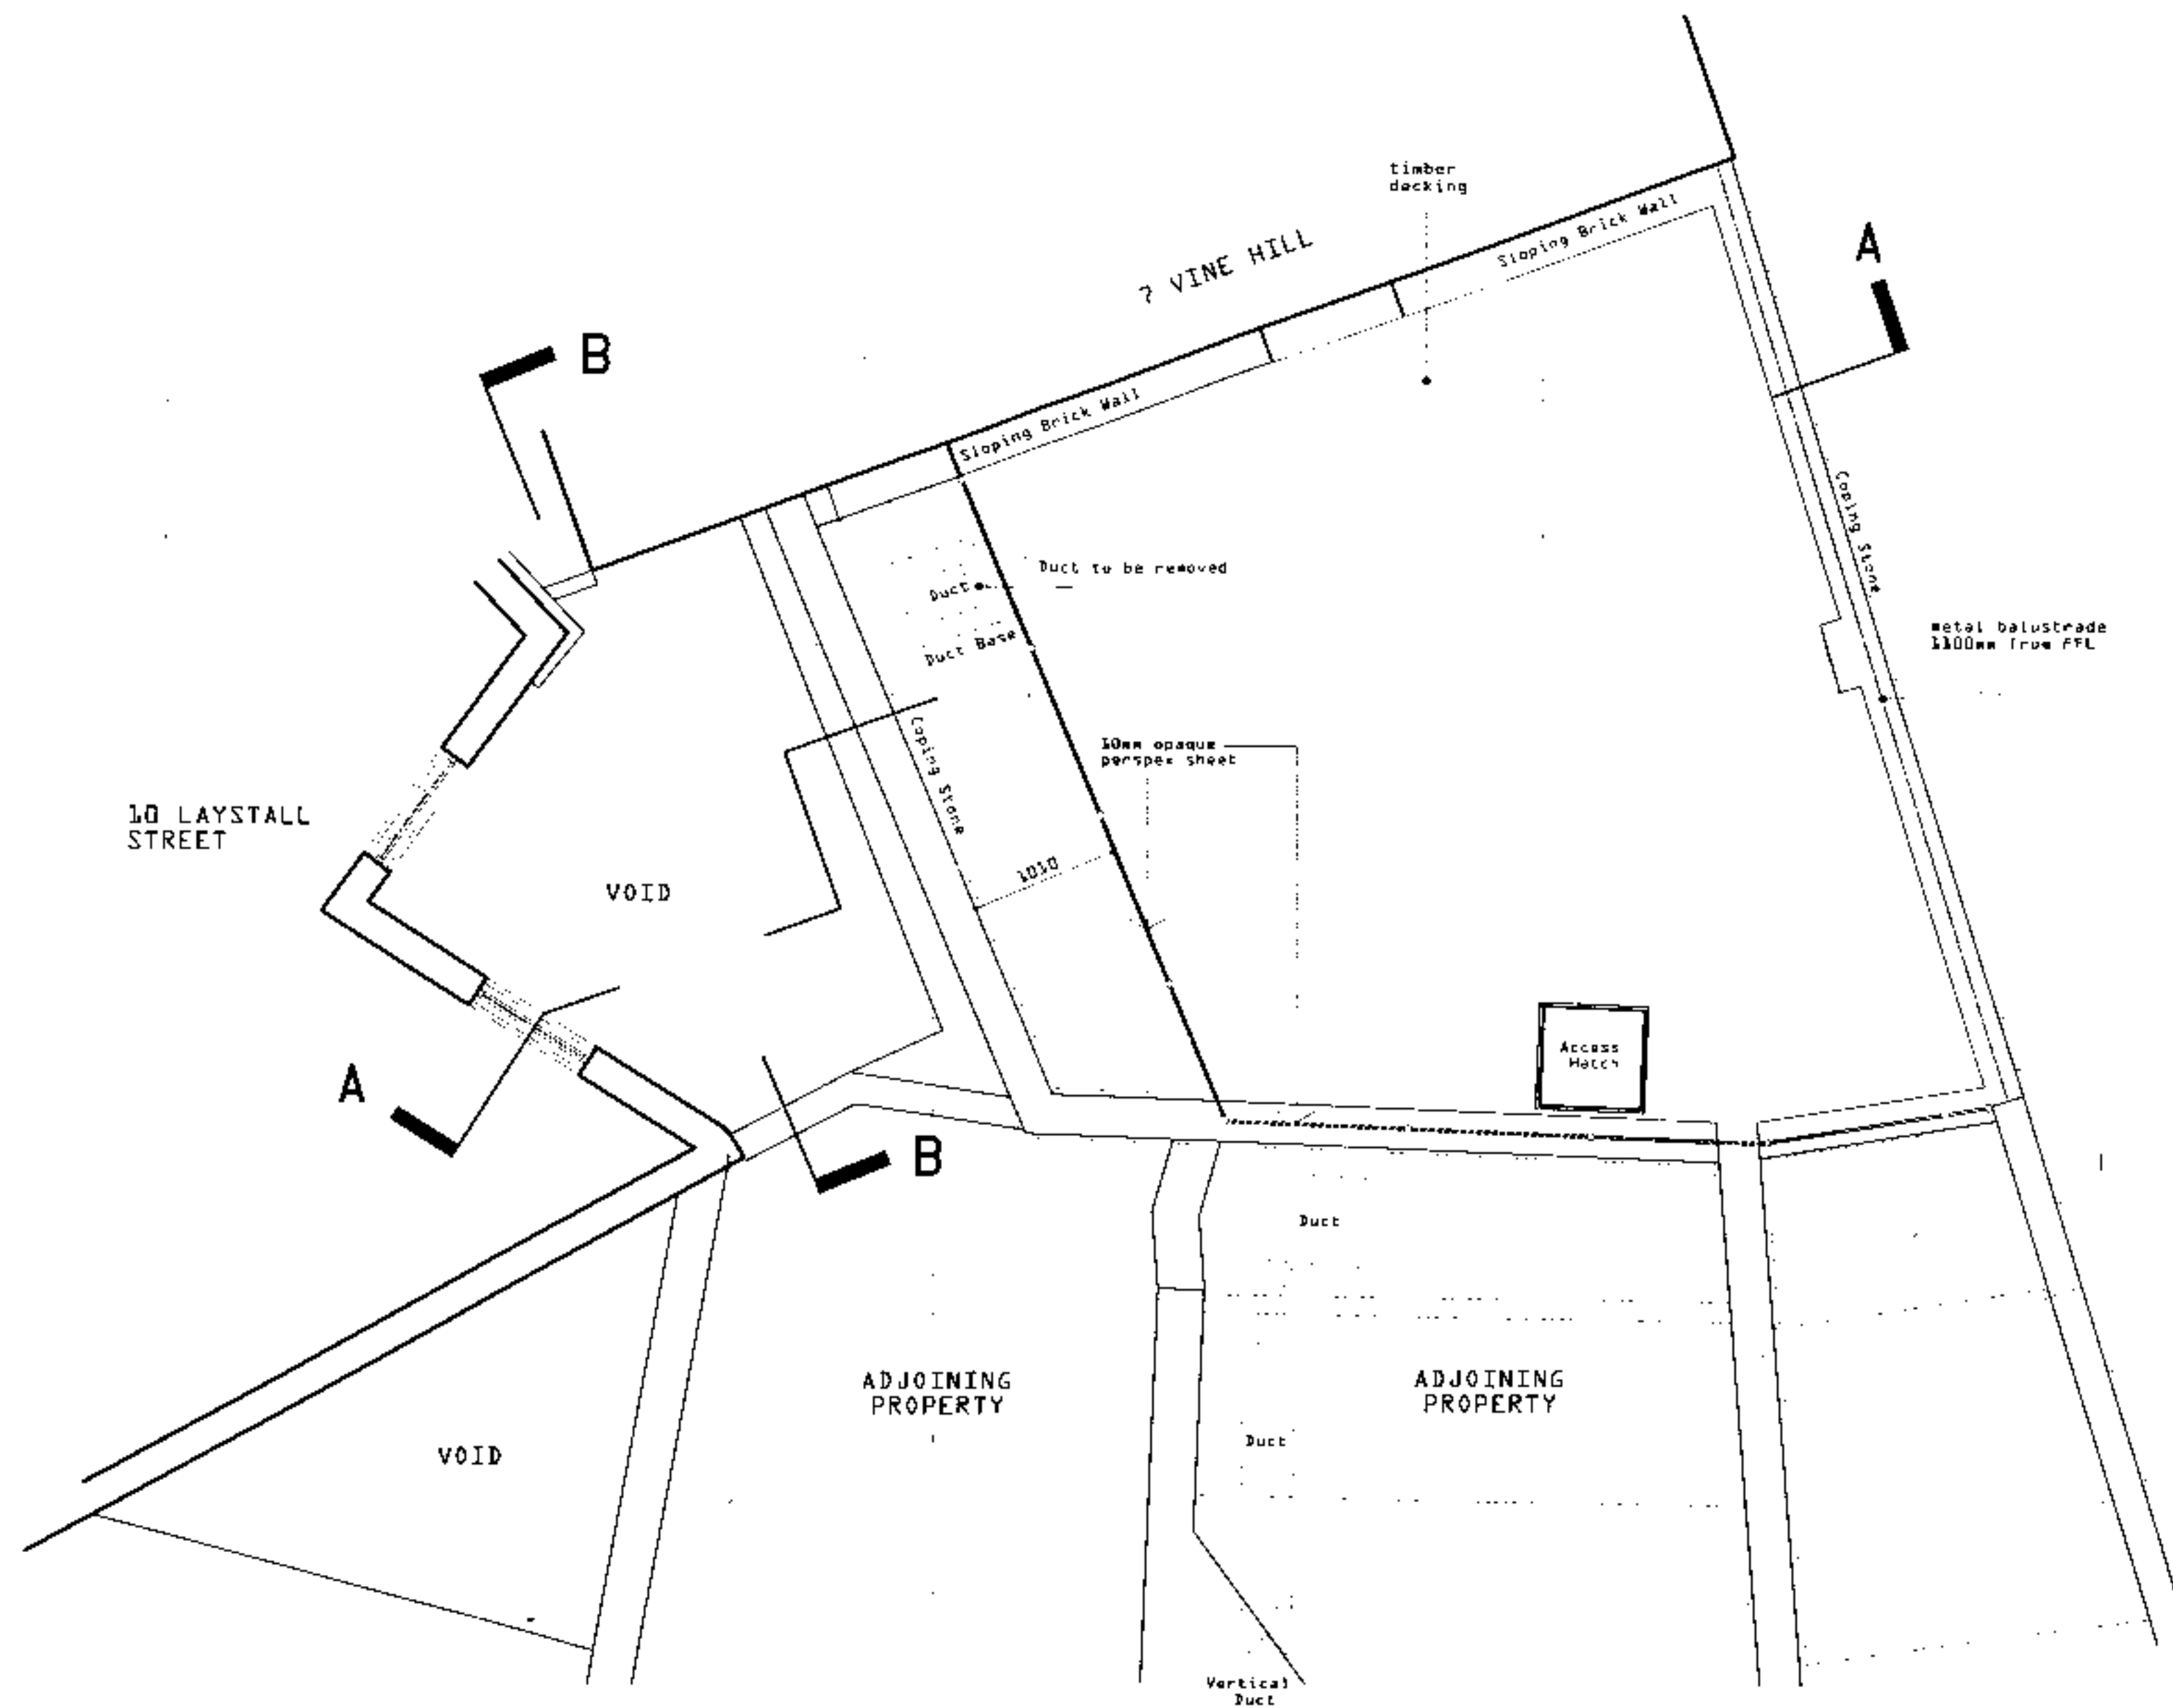

			PROJECT				DRAWING TITLE	
			3-5 VINE HILL, CLERKENWELL LONDON EC1				PROPOSED ROOF PLAN/ TERRACE	
			CLIENT				AXIA architects designers	
			MOTIVEPROOF LTD					
rev.	date	notes						
DRAWING NOT TO BE LOANED, COPIED, DIMENSIONS MUST DRAWING, NOT TO BE USED FOR ANY OTHER PURPOSES DRAWINGS TO BE READ IN CONJUNCTION WITH RELEVANT DRAWINGS AND SPECIFICATION AXIA LTD			REV.	SCALE	DATE	DWG BY	10 LAYSTALL STREET, CLERKENWELL, LONDON, EC1R 4PA voice 0171 833 3311 fax: 0171 833 3310 e-mail: axia@axia-architects.com	
				1:50	JULY 99	ny		
			CHECKD.	DWG NO.				
				2024/P05				

1 VINE HILL

3-5 VINE HILL

7 vine hill

line of
perspex
screen behind

extent of
existing roof
line

pointed
metal
balustrade

timber framed
windows

pointed metal
balconette

1 vine hill
entrance

existing
window
infilled

line of
former door

existing door,
opening to be
partially
infilled &
replaced by new
window


darker
plinth band

new solid
timber or
painted metal
door


glass block
panel

NB WALL FINISH TO BE PAINTED
WHITE (RENDER) NEW WINDOWS
GENERALLY TO BE TIMBER FRAMED
AND DOUBLE GLAZED TILT & TURN
OPENING STYLE

			PROJECT				DRAWING TITLE	
			3-5 VINE HILL, CLERKENWELL LONDON EC1				PROPOSED ELEVATION TO VINE HILL	
			CLIENT				AXIAarchitects designers	
			MOTIVEPROOF LTD					
rev	date	notes	REV.		SCALE	DATE	DWG BY	10 AYSTALL STREET, CLERKENWELL, LONDON, EC1R 4PA voice 0171 833 3311 fax: 0171 833 3310 e-mail: axia@axia-architects.com
				1:50	JULY 99	NY		
			CHCKD.	DWG NO.	2024/P06			
DRAWING NOT TO BE REPRODUCED OR COPIED IN ANY FORM OR BY ANY MEANS WITHOUT THE WRITTEN PERMISSION OF AXIA LTD. DRAWINGS TO BE READ IN CONJUNCTION WITH RELEVANT DRAWINGS AND SPECIFICATION								
© AXIA LTD								

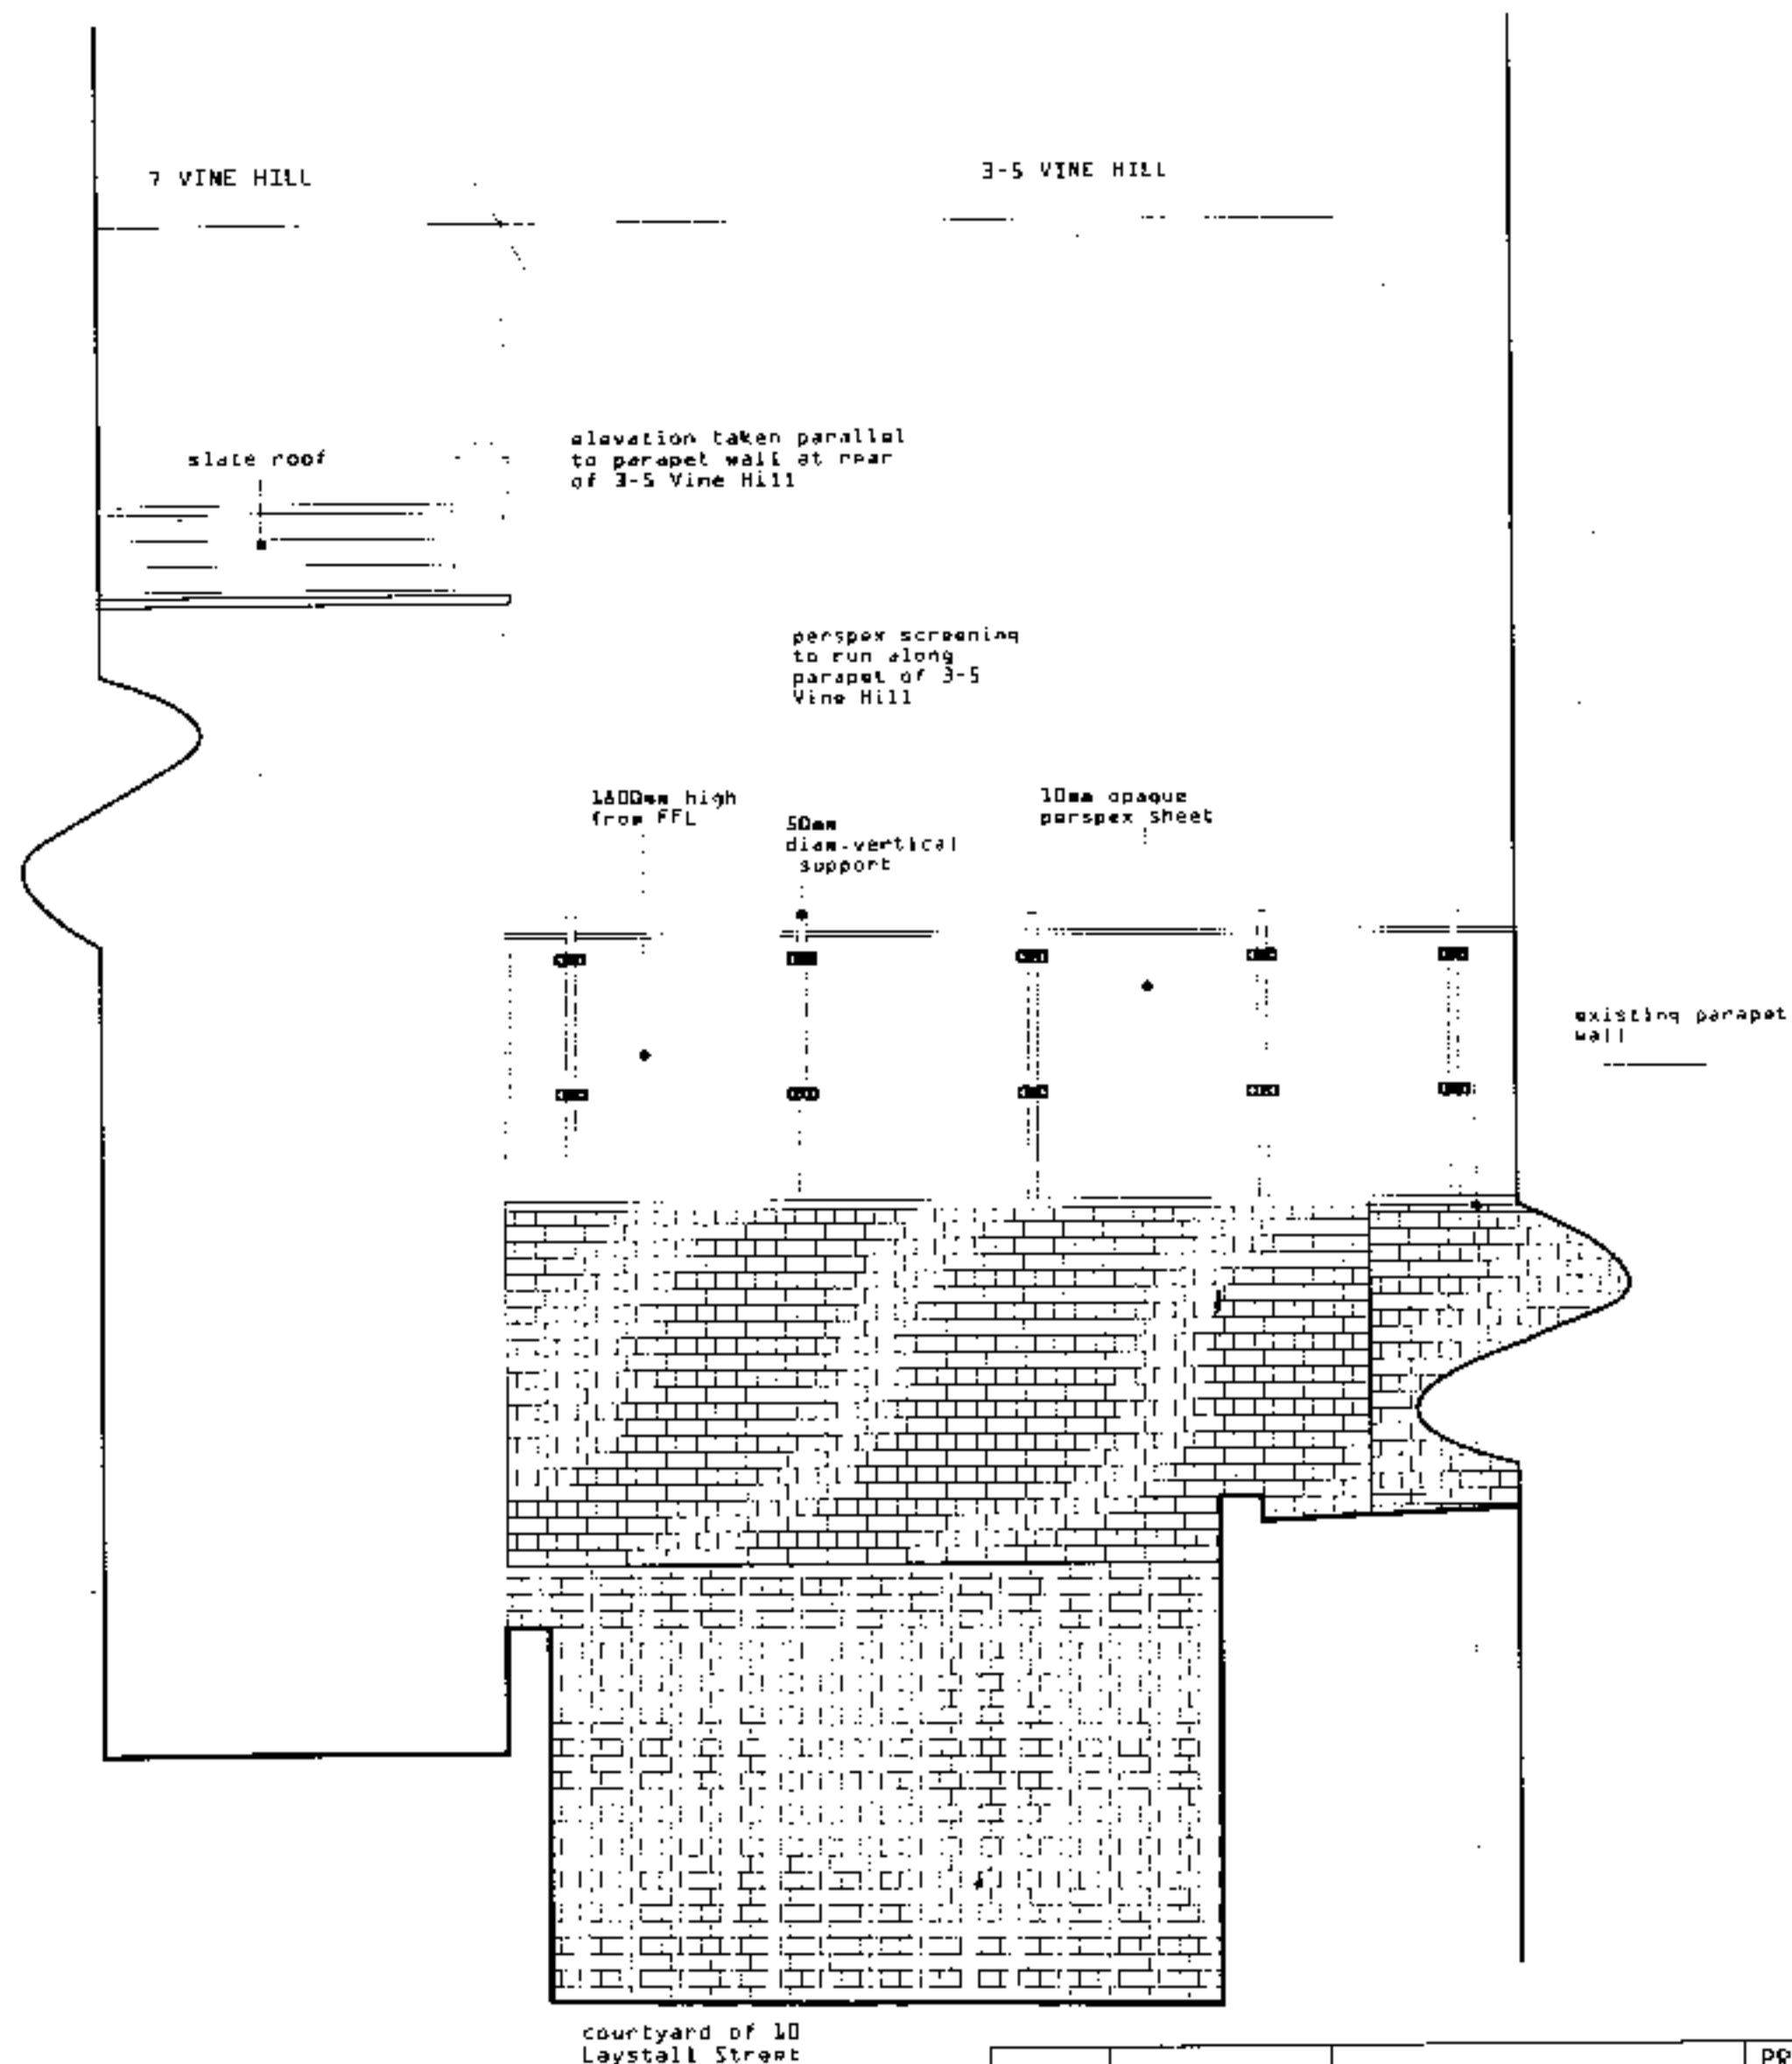

			PROJECT				DRAWING TITLE	
			3-5 VINE HILL, CLERKENWELL LONDON EC1				PROPOSED REAR ELEVATION	
			CLIENT				AXIA architects designers	
			MOTIVEPROOF LTD					
REV.	DATE	NOTES	REV.	SCALE	DATE	DWG BY	10 LAYSTALL STREET, CLERKENWELL, LONDON, EC1R 4PA voice 0171 833 3311 fax 0171 833 3310 e-mail: axia@axia-architects.com	
				1:50	JULY 99	nY		
DRAWING NOT TO BE SCALE. HEIGHT DIMENSIONS ONLY. DRAWING NOT TO BE USED FOR LAND TRANSFER PURPOSES. DRAWINGS TO BE READ IN CONJUNCTION WITH RELEVANT DRAWINGS AND SPECIFICATION.			CHCKD.	DWG NO.				
AXIA LTD								

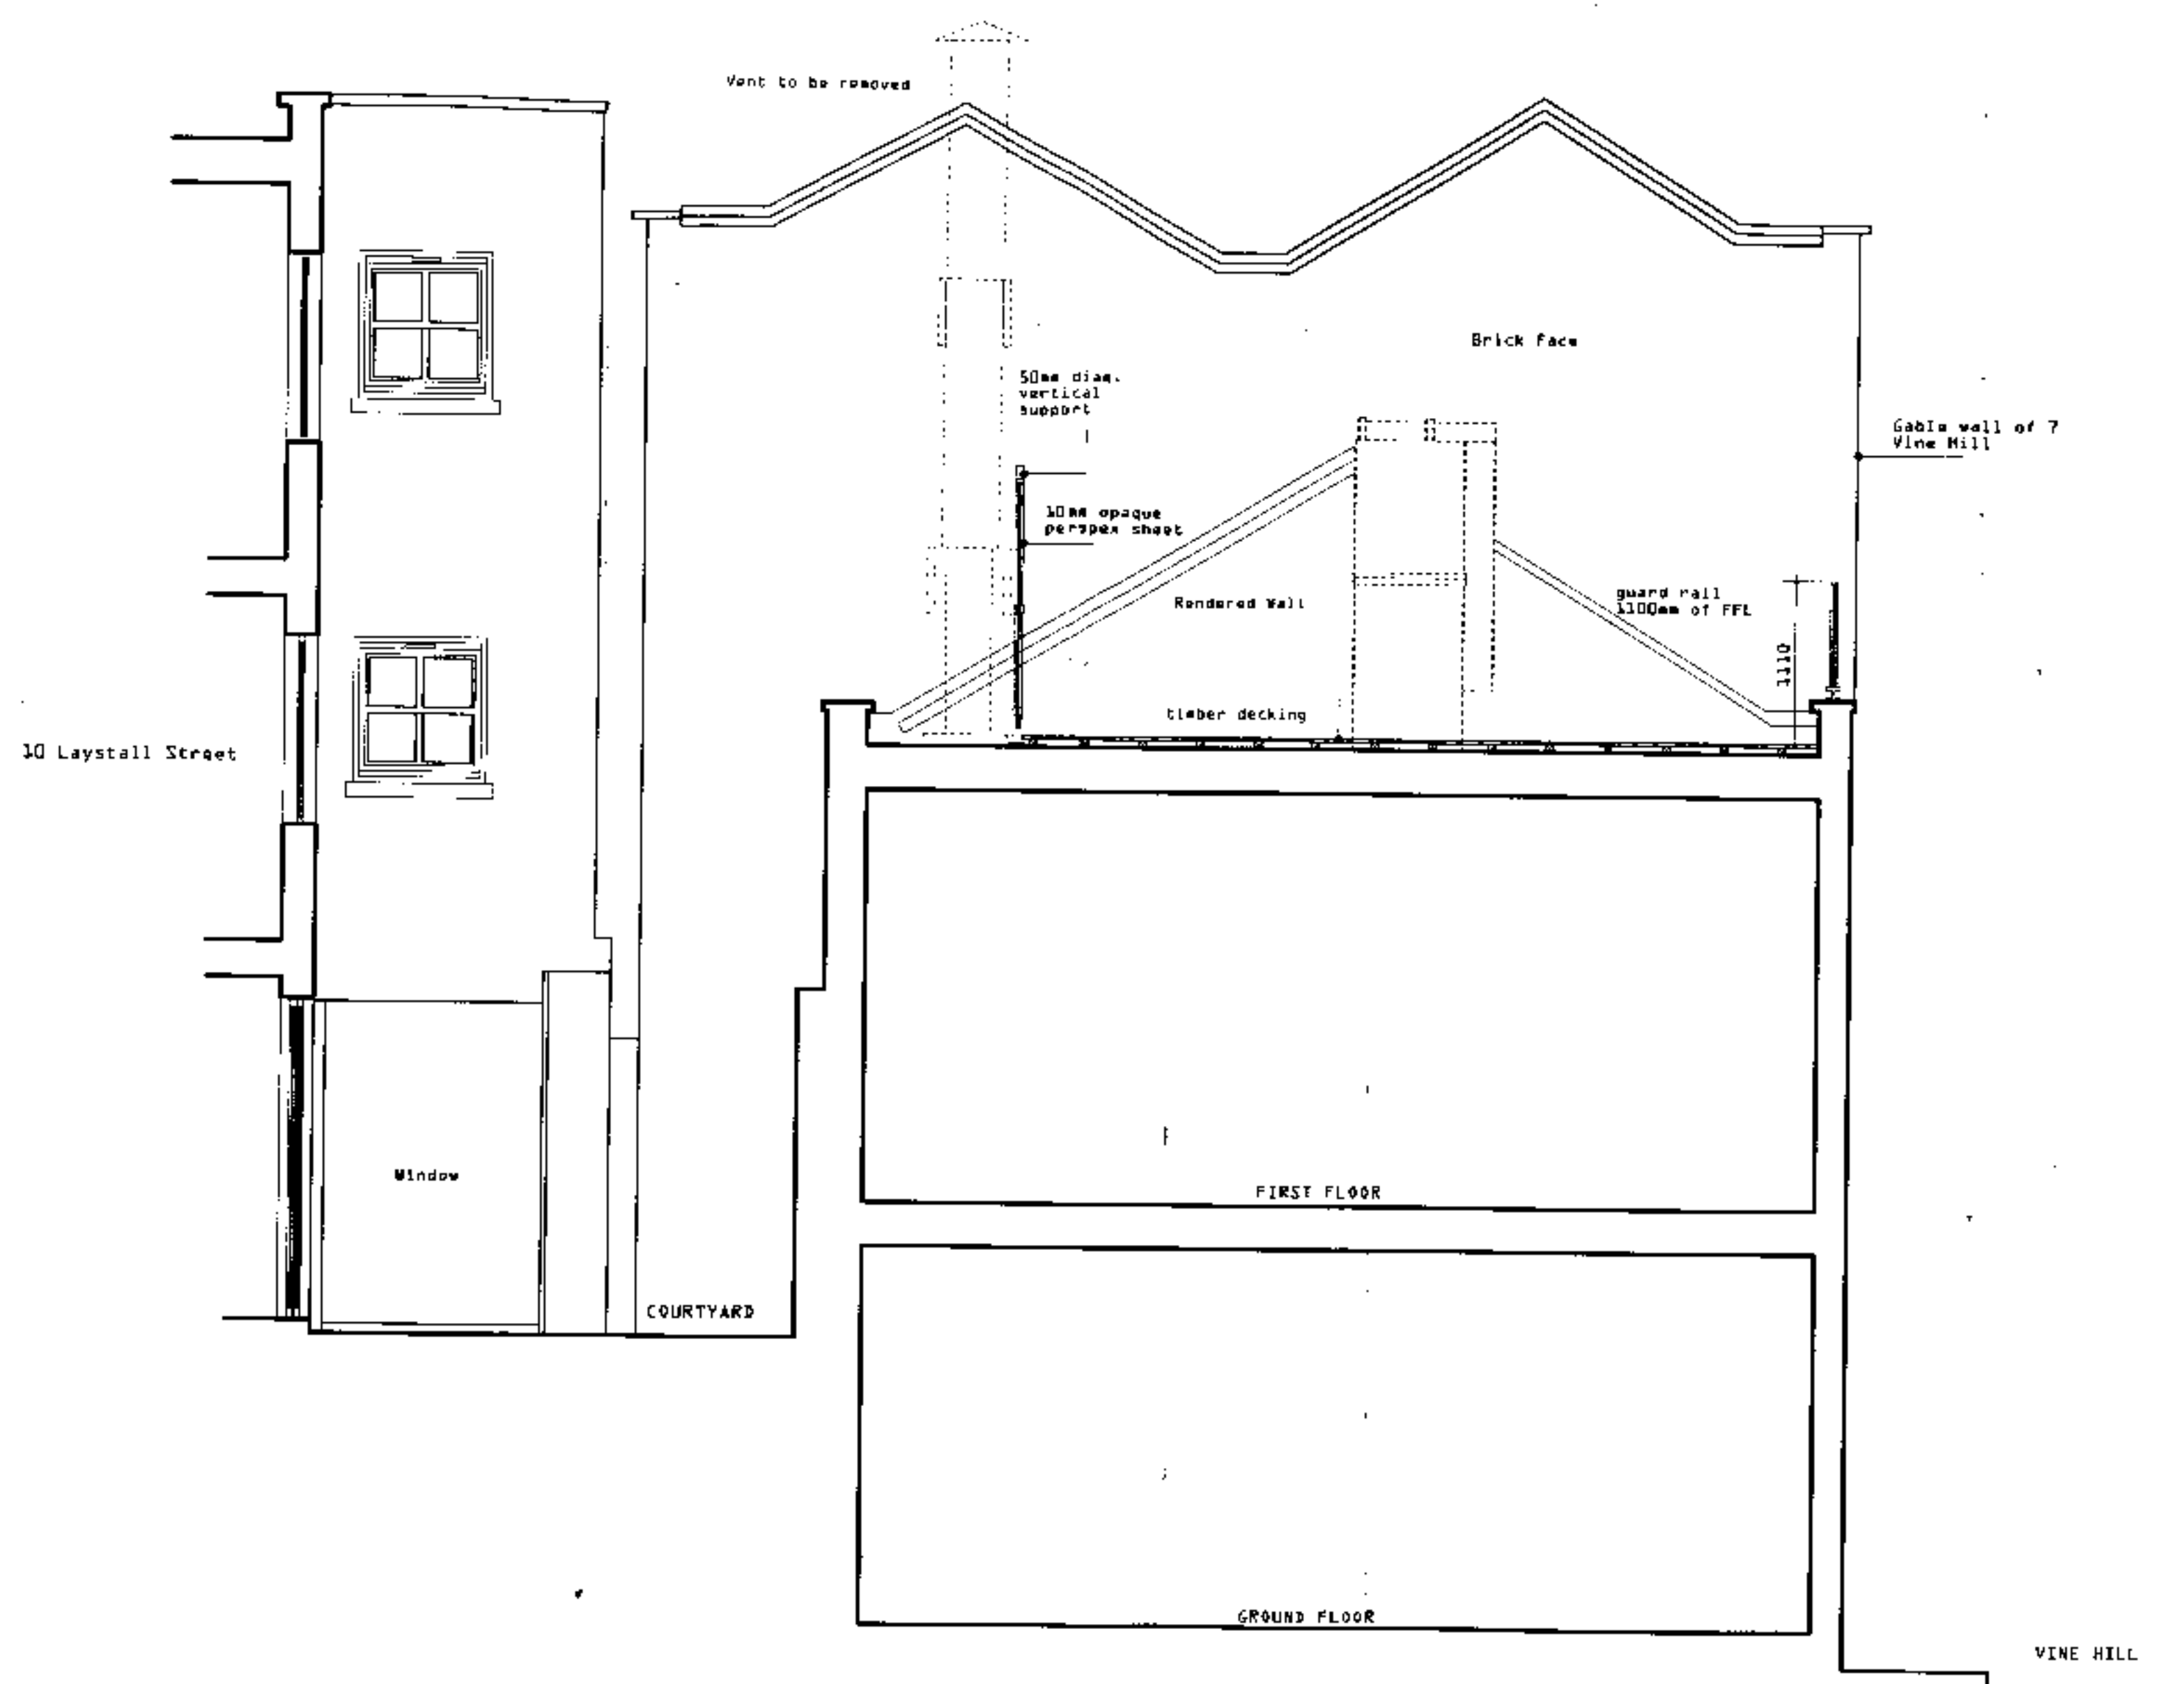

			PROJECT				DRAWING TITLE	
			3-5 VINE HILL, CLERKENWELL LONDON EC1				PROPOSED SECTION A-A	
			CLIENT				AXIA architects designers	
rev.	date	notes	MOTIVEPROOF LTD					
DRAWING NOT TO BE SCALED. FIGURED DIMENSIONS ONLY DRAWING NOT TO BE USED FOR LAND TRANSFER PURPOSES DRAWINGS TO BE READ IN CONJUNCTION WITH RELEVANT DRAWINGS AND SPECIFICATION 			REV.	SCALE	DATE	DWG BY	10 LAYSTALL STREET, CLERKENWELL, LONDON EC1 8AP voice 0171 833 3311 fax 0171 833 3310 e-mail: axia@axia-architects.com	
				1:50	JULY 99	nY		
				CHCKD.	DWG NO.	2024/P08		