


EXISTING REAR ELEVATION



PROPOSED REAR ELEVATION

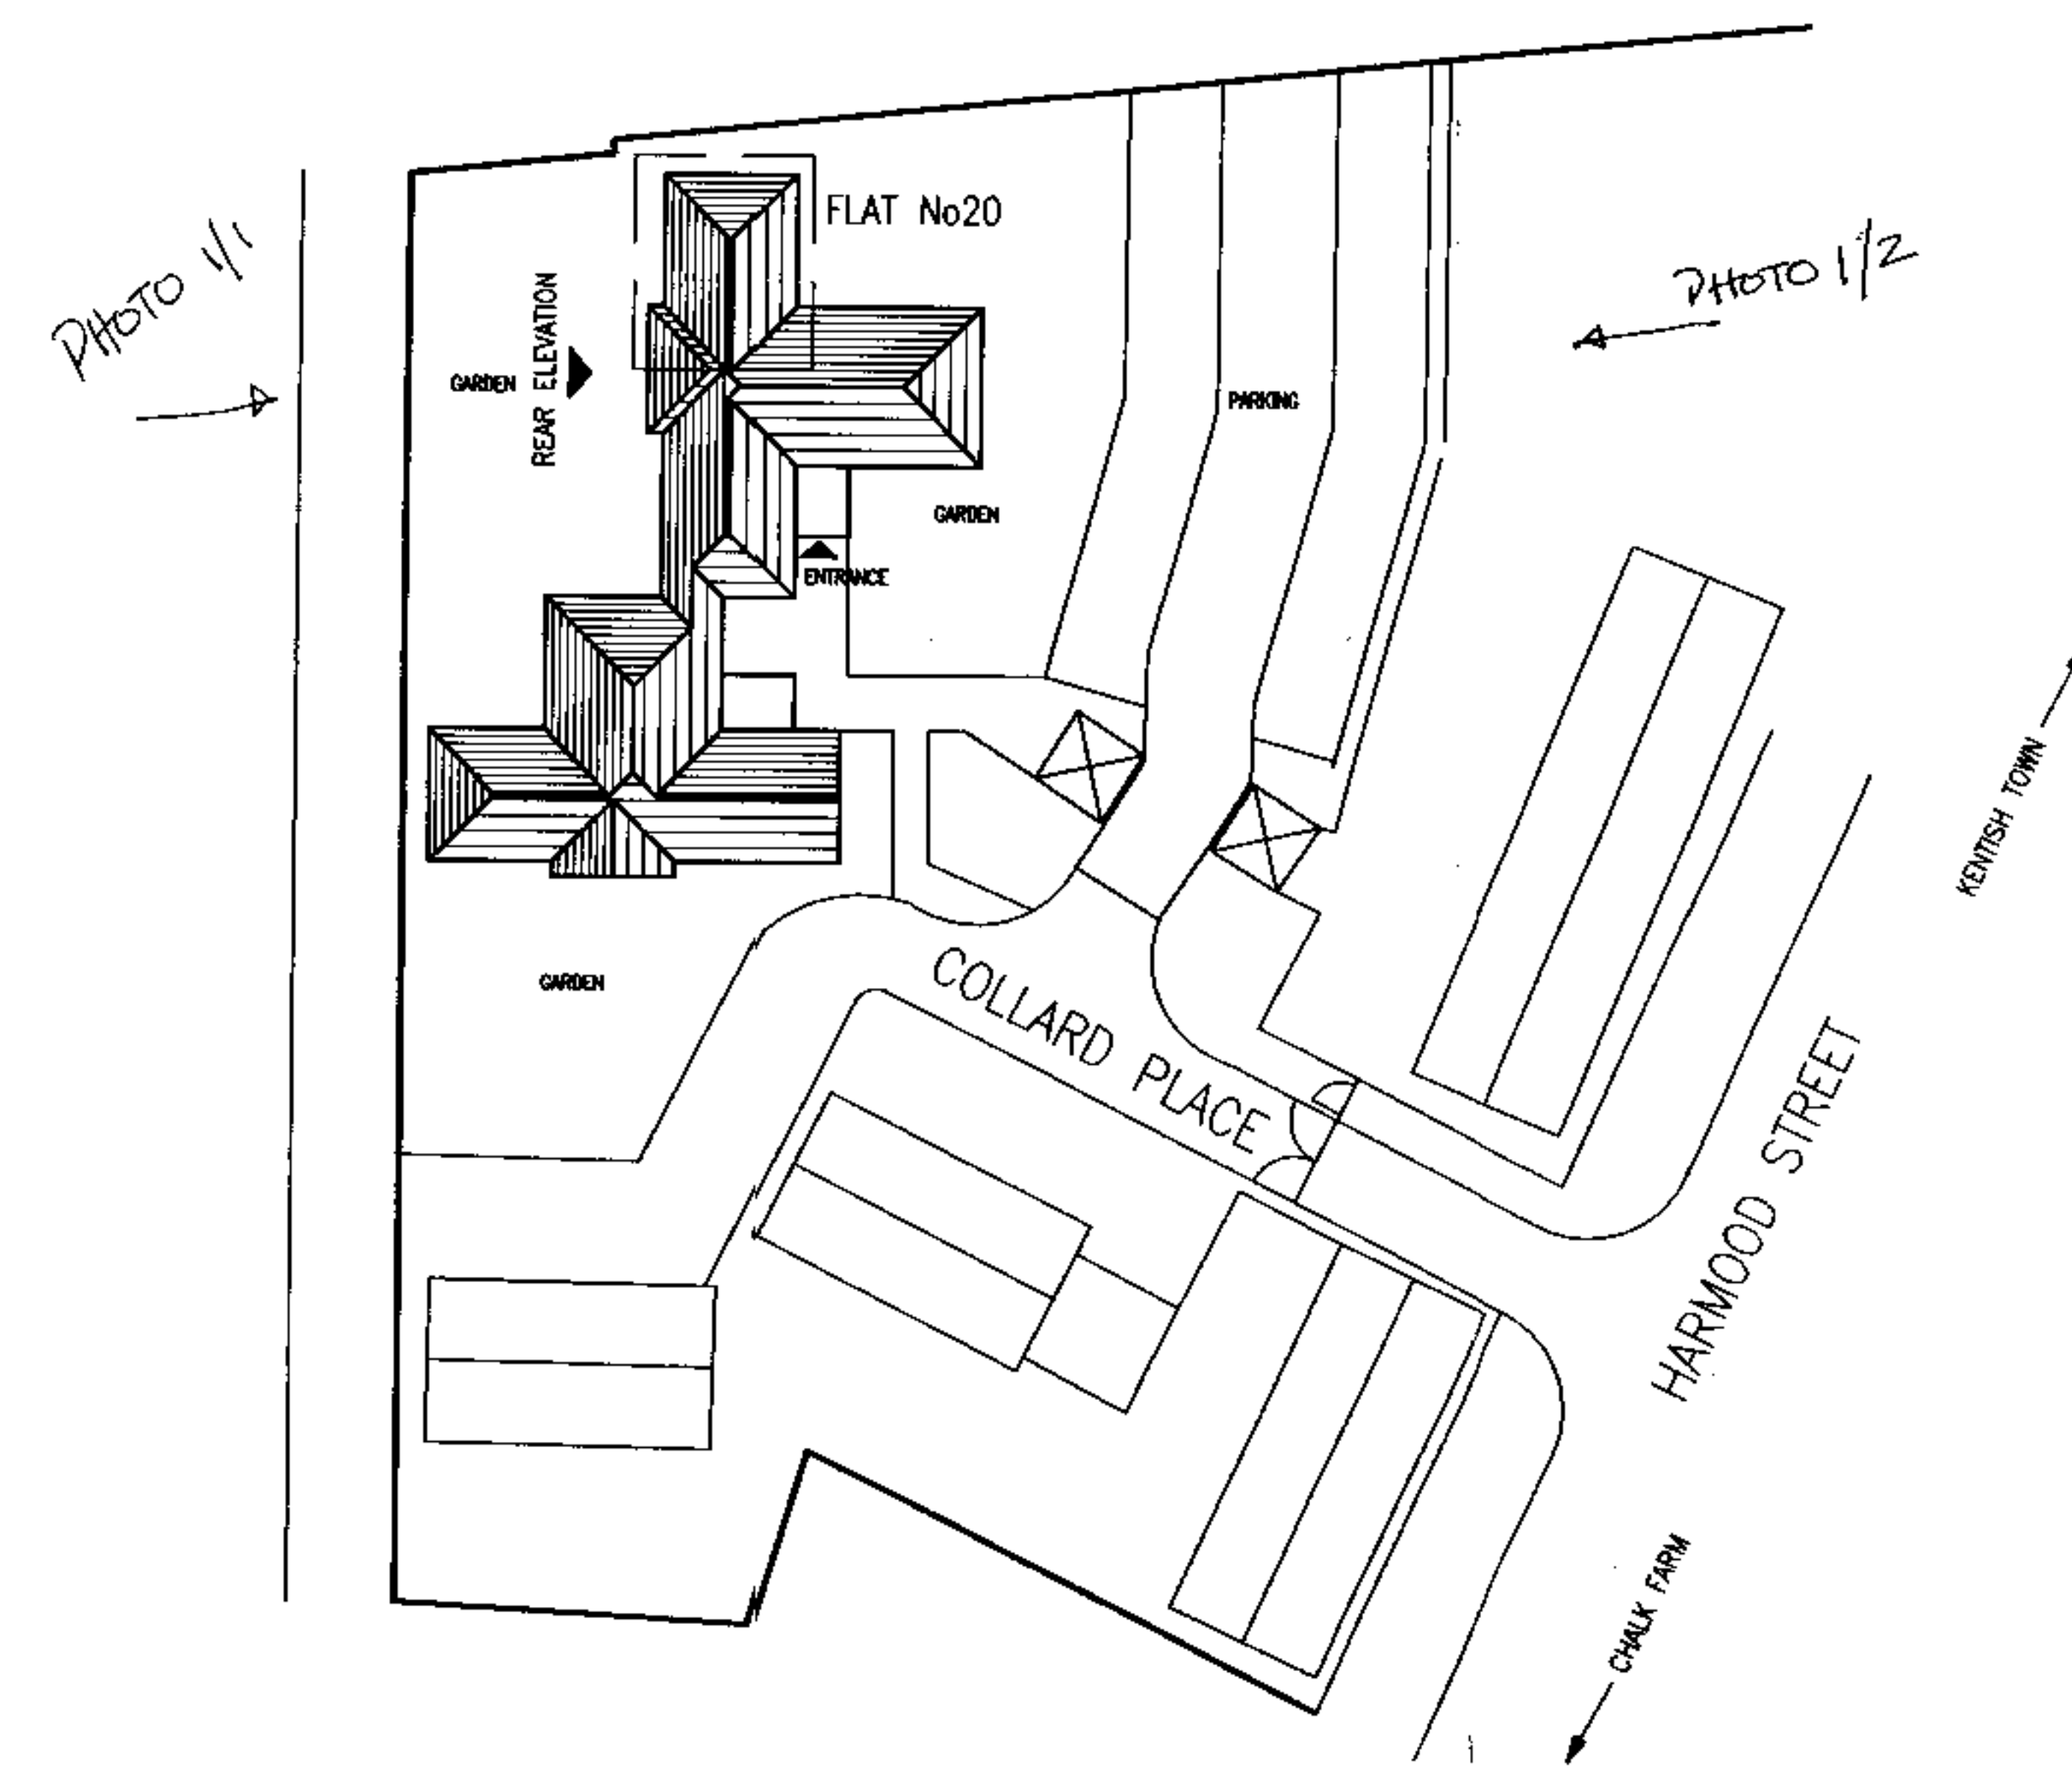

SITE PLAN (NTS)

NOTES

EXISTING STRUCTURAL OPENING WIDTH AND HEAD HEIGHT TO BE MAINTAINED.

SECTION OF WINDOW APRON TO BE TAKEN DOWN TO FORM NEW DOOR OPENING.

ALL CAVITY CLOSERS, DPC'S AND INSULATION TO BE MADE GOOD AND DETAILED TO MATCH EXISTING AND CONFORM TO BUILDING REGS.

BRICKWORK TO MATCH EXISTING COLOUR AND COURSING.

NEW TIMBER FRAMED DOOR AND WINDOWS TO MATCH EXISTING ON SITE OR SIMILAR AND PAINTED WHITE.

PLAN REF: 1/5

Rev	Date	Description
Amendments		
Approved by		Date

PROJECT
PROPOSED PATIO DOORS
No 20 COLLARD PLACE
LONDON NW1.

Mr P. TAYLOR
No 20 COLLARD PLACE
LONDON NW1.

DRAWING TITLE
ELEVATIONS AND PLANS

SCALE 1:100

DATE MAY 1998

REV