



MATERIALS

London stock brick walls
 Red brick arches to window heads
 Painted timber windows
 Painted steel balustrade
 Slate roof
 Cast iron drain pipes

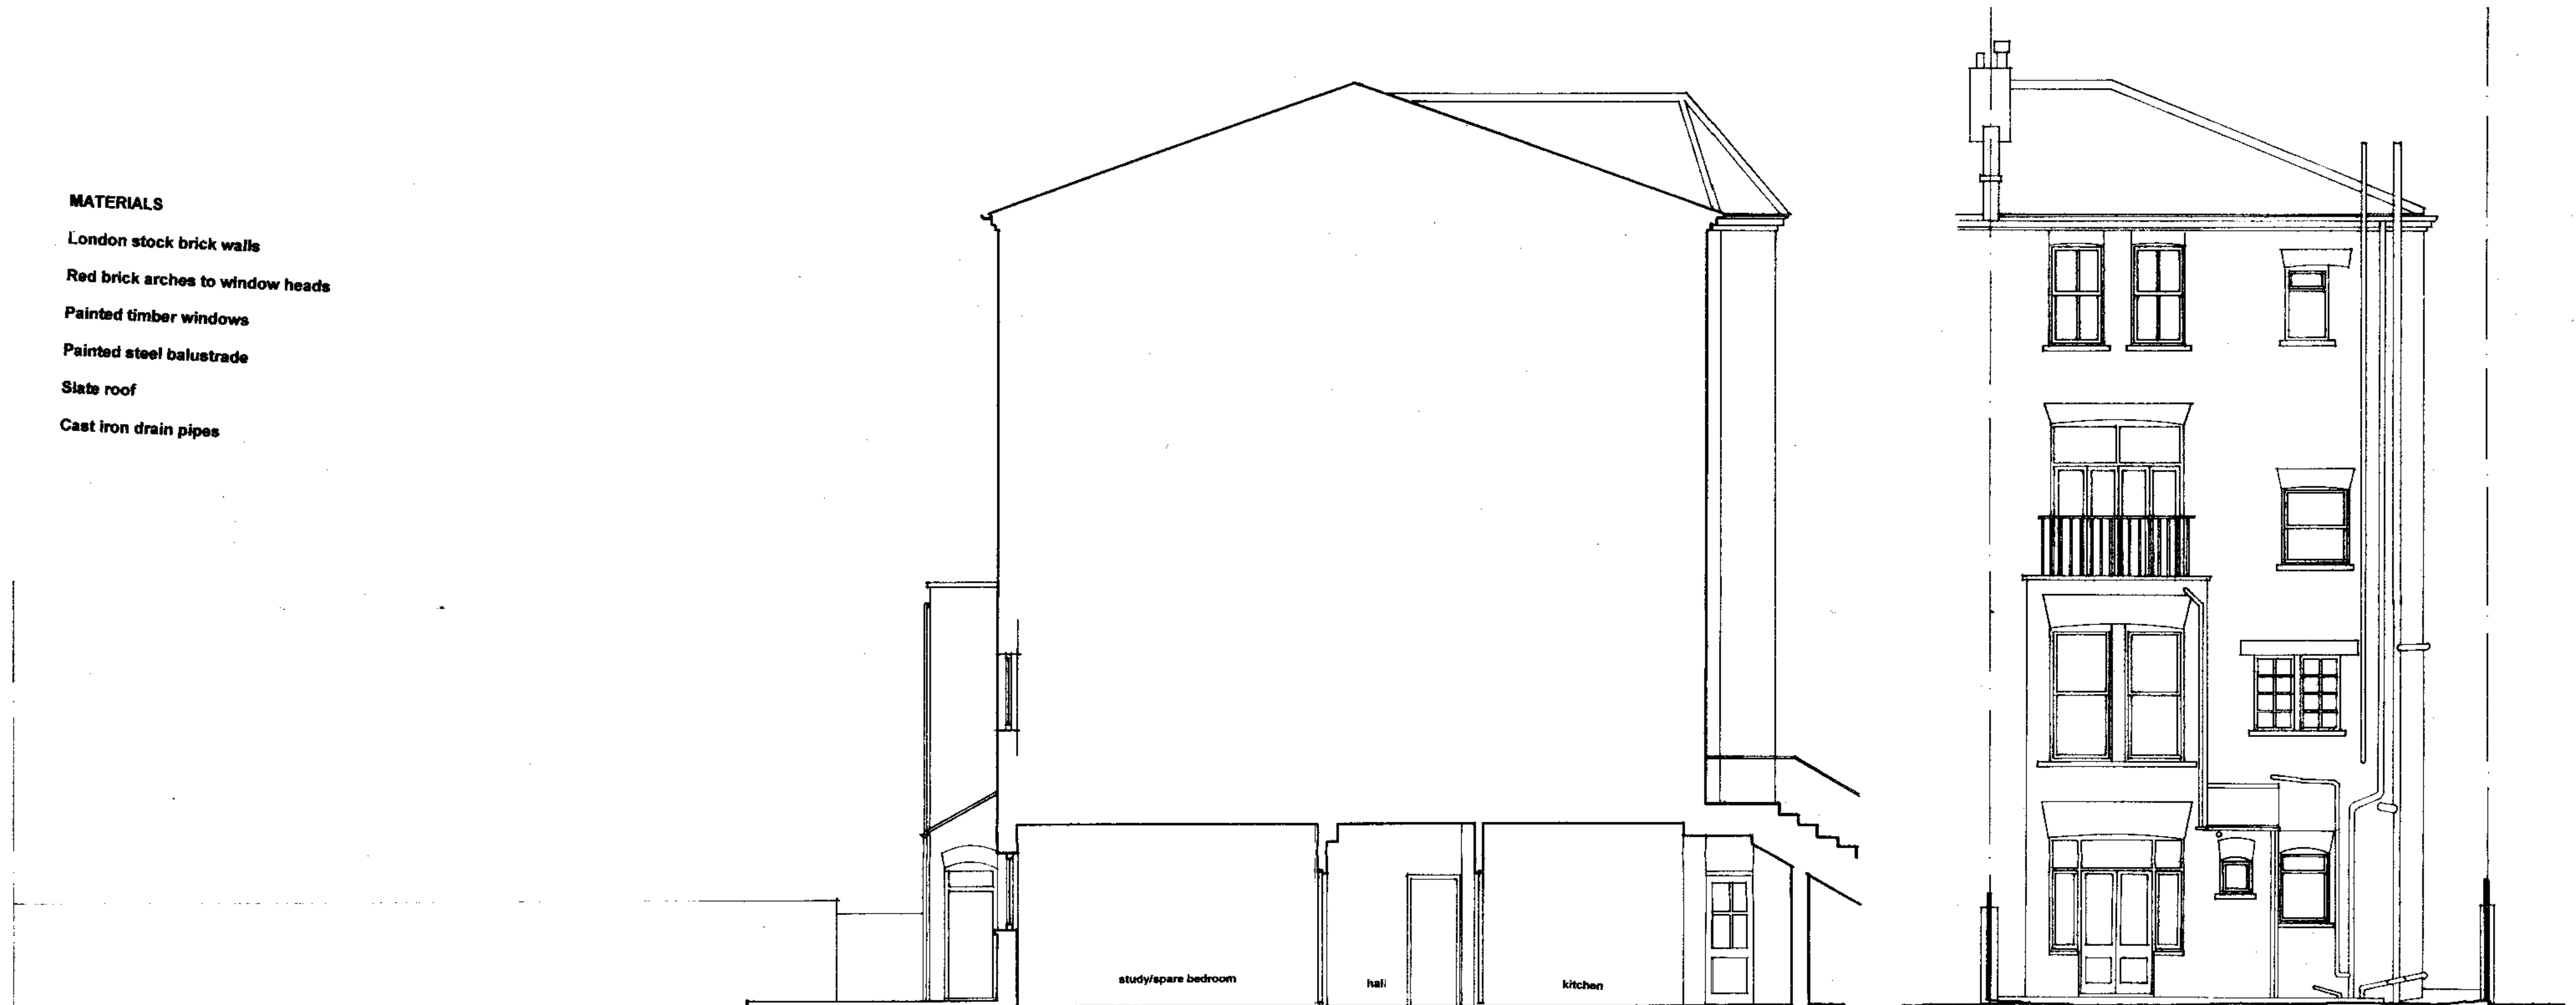

SECTION

REAR ELEVATION

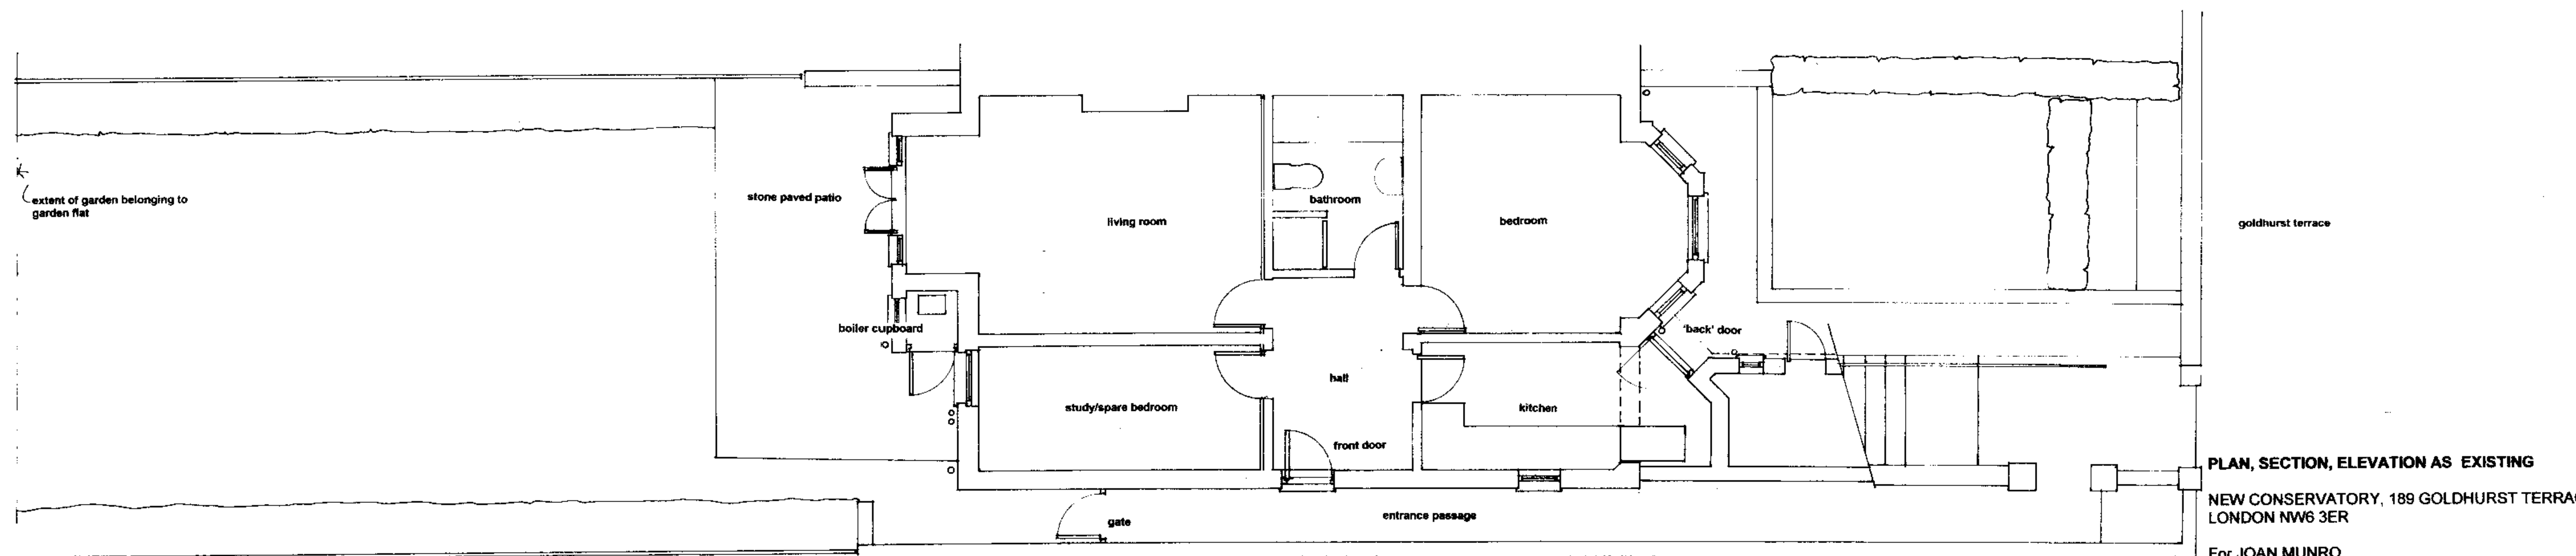

GARDEN FLOOR PLAN

PLAN, SECTION, ELEVATION AS EXISTING

NEW CONSERVATORY, 189 GOLDHURST TERRACE
 LONDON NW6 3ER


For JOAN MUNRO

SCALE 1/50


MAY 1999

DRAWING NO 03/02


pedder & scampton ARCHITECTS
 36C FAIRHAZEL GARDENS LONDON NW6 3QN phone/fax 8171 824 8774

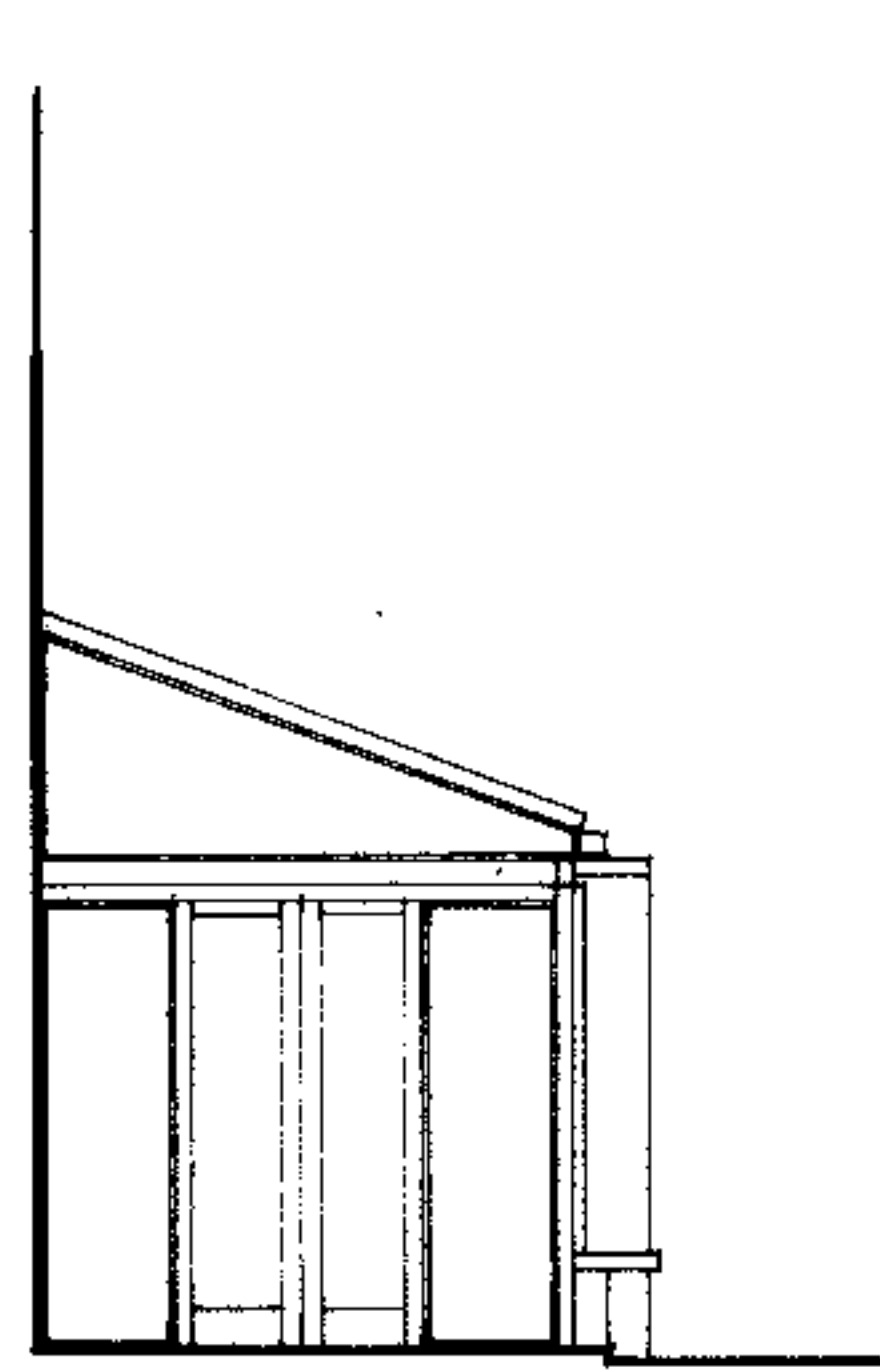


SIDE ELEVATION TO PATIO

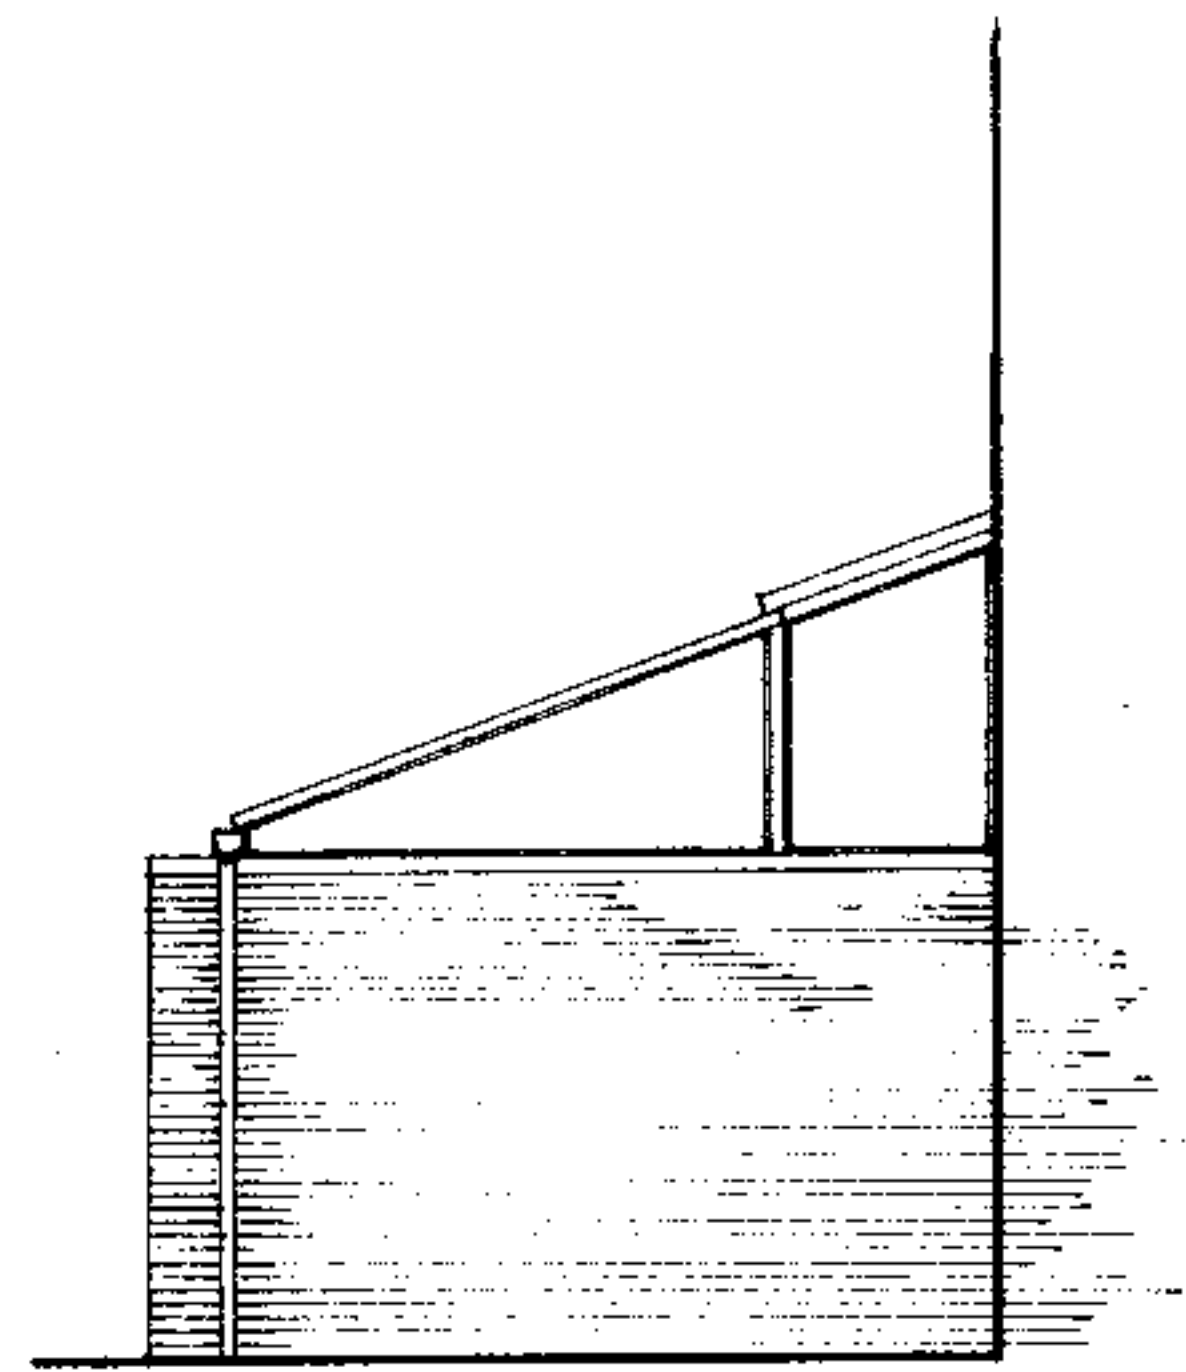

SIDE ELEVATION TO PASSAGE

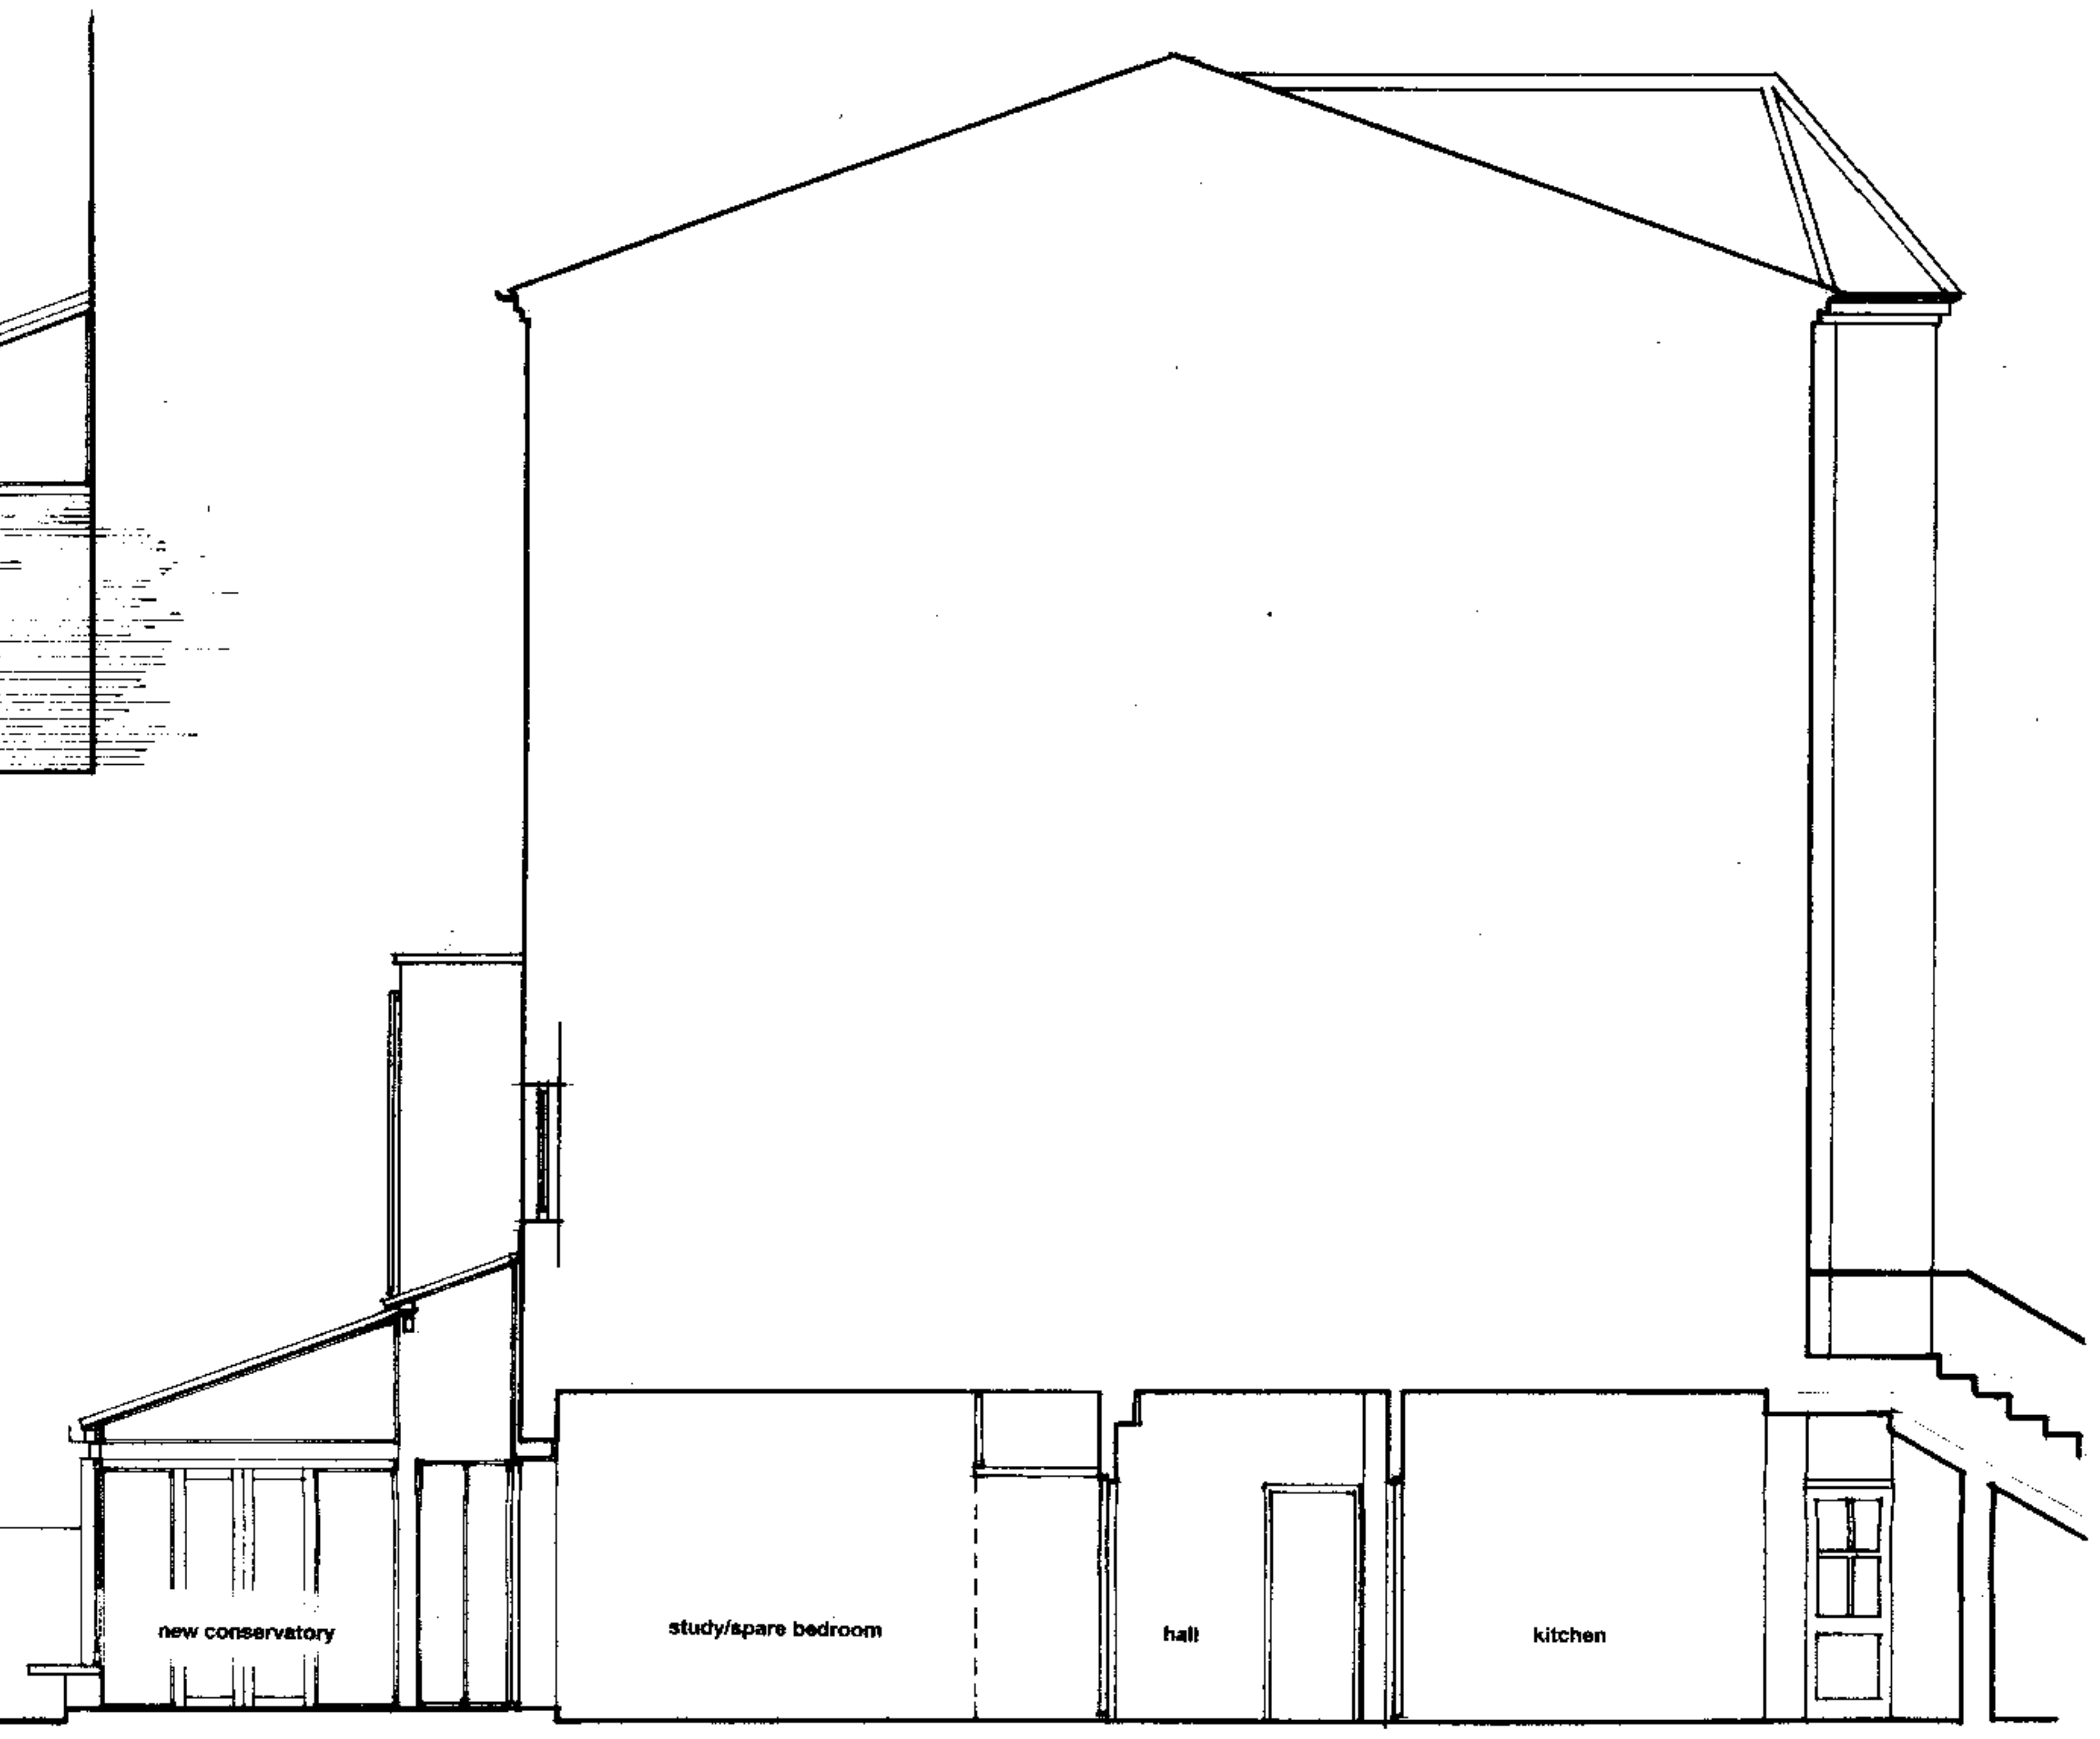


SECTION

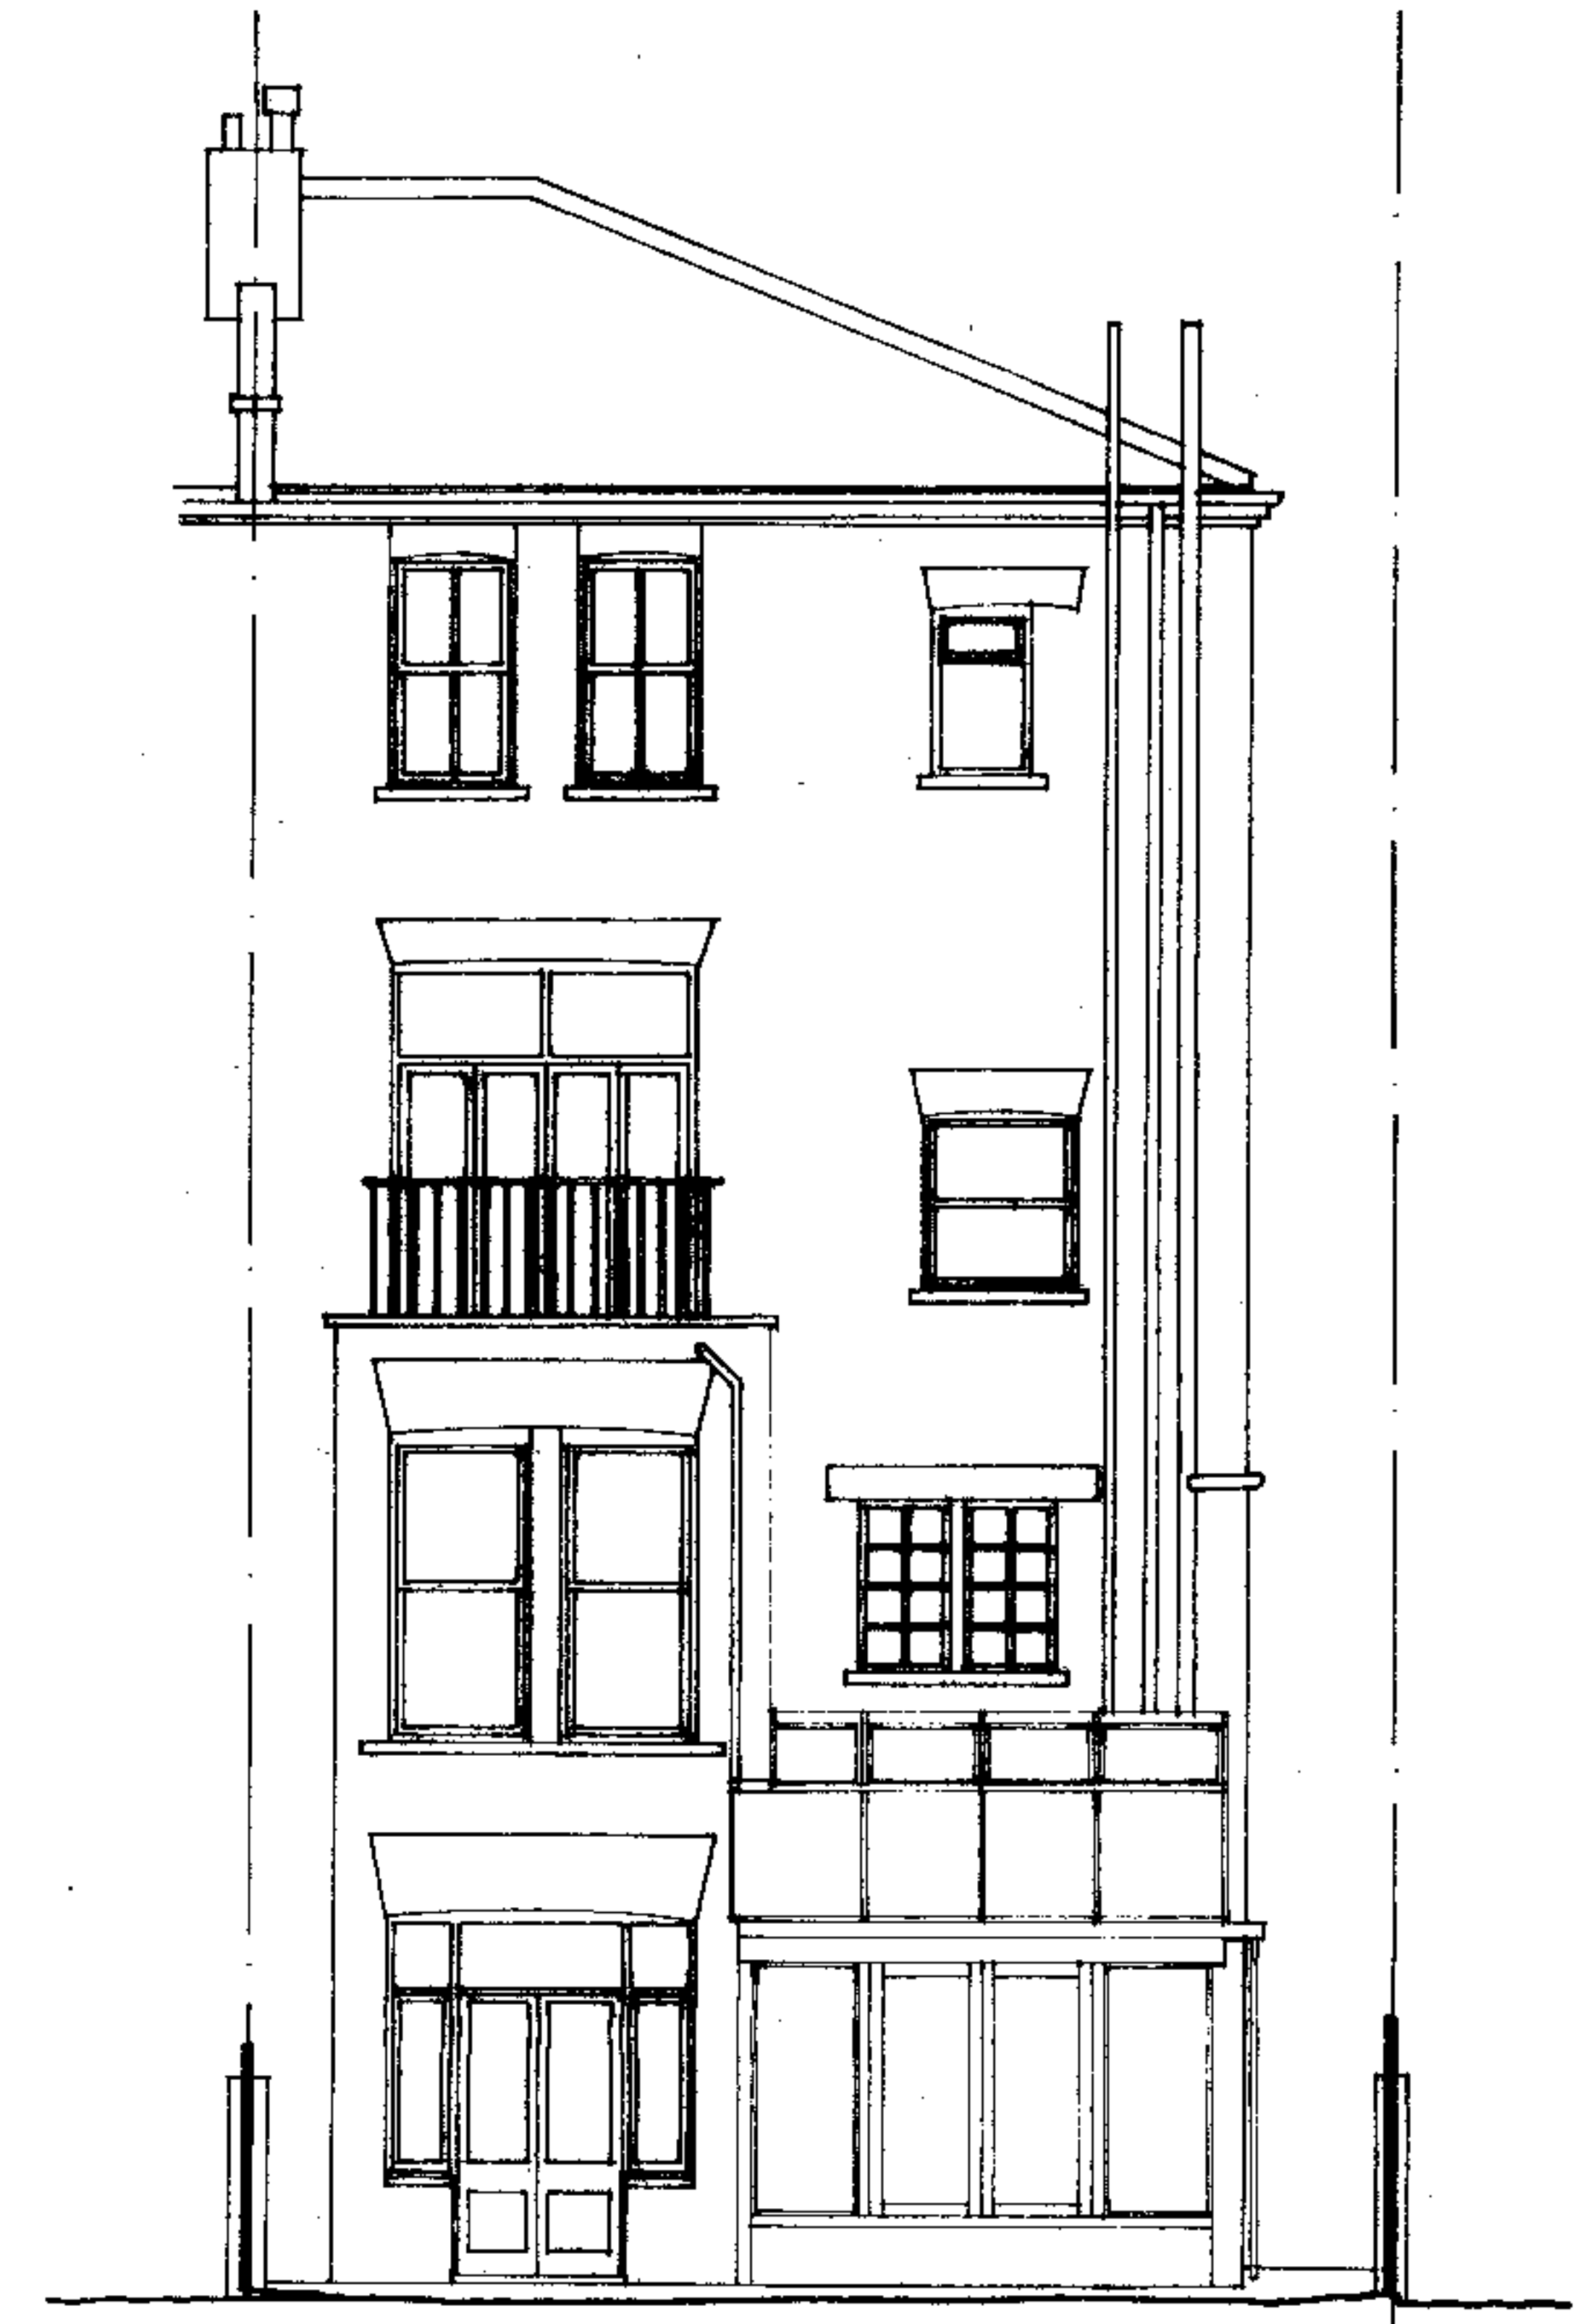

REAR ELEVATION

- MATERIALS**
- (main house)**
- London stock brick walls
 - Red brick arches to window heads
 - Painted timber windows
 - Painted steel balustrade
 - Slate roof
 - Cast iron drain pipes
- (new conservatory)**
- London stock brick to side wall
 - Timber windows and doors
 - Patent glazed roof, glazing bars polyester powder Coated, opening lights as shown
 - Cast iron/aluminium rainwater pipes, painted
 - Glazing frames to spandrel panels to match roof

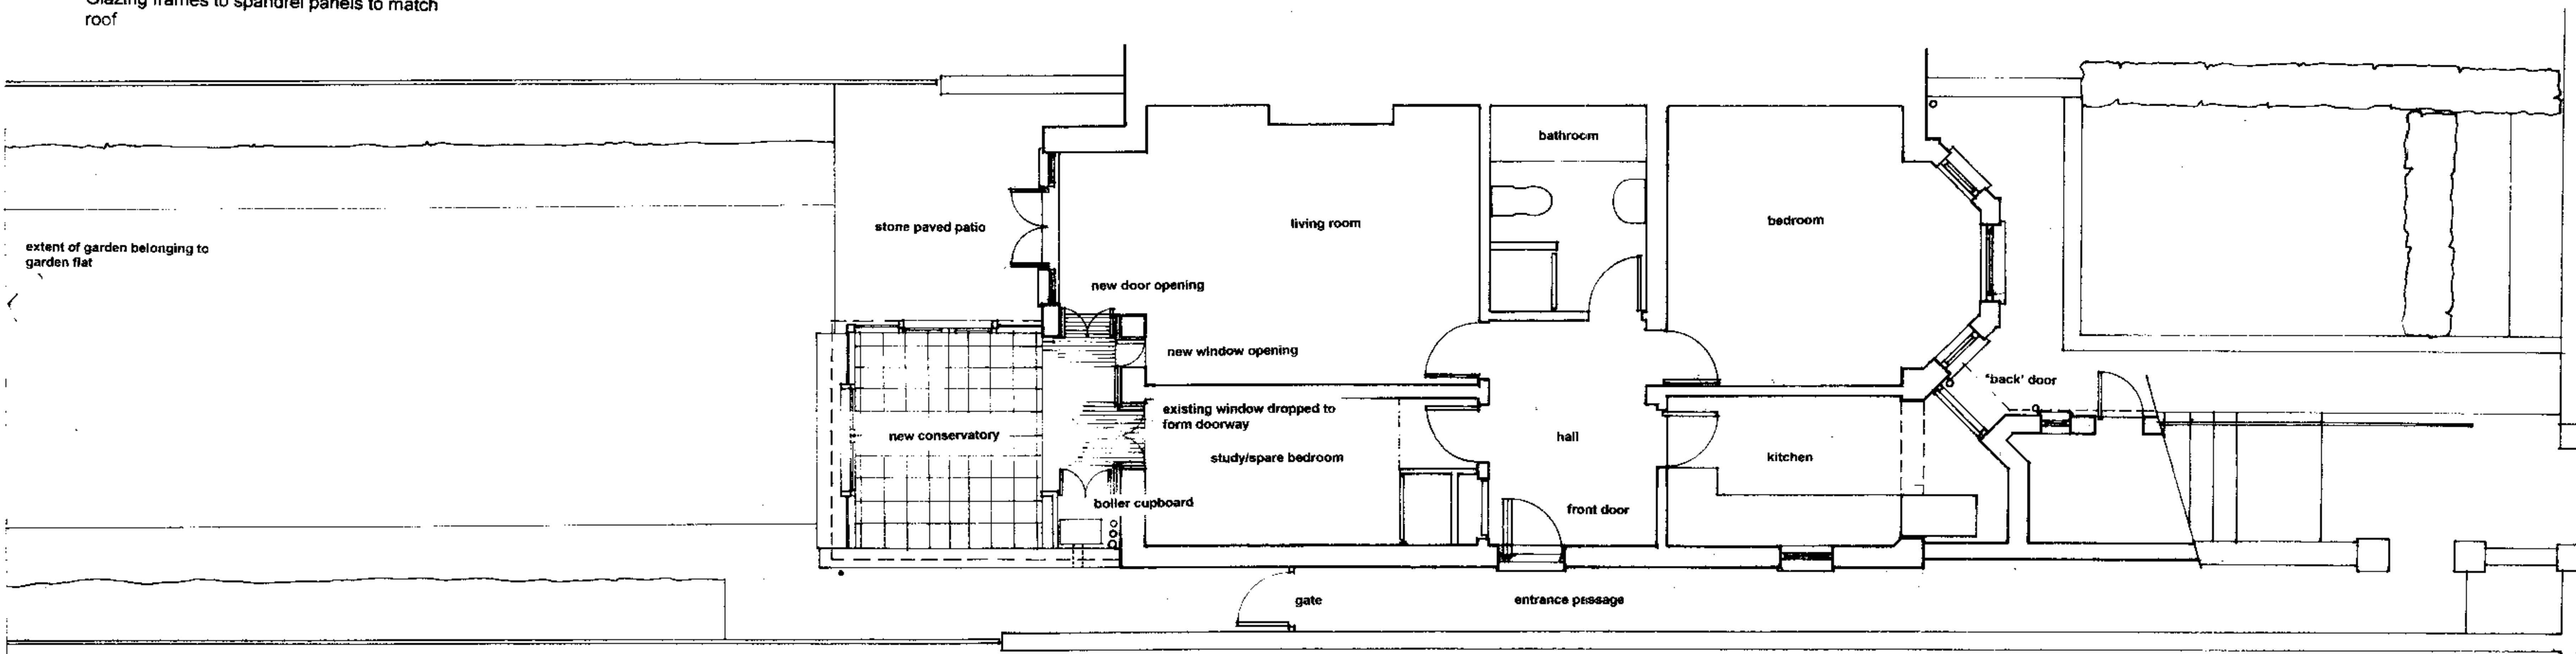

GARDEN FLOOR PLAN

PLAN, SECTION, ELEVATIONS AS PROPOSED
NEW CONSERVATORY, 189 GOLDHURST TERRACE
LONDON NW6 3ER
For JOAN MUNRO
SCALE 1/50
MAY 1999
DRAWING NO 03/03
pedder & scampton ARCHITECTS
35C FAIRHAZE GARDENS LONDON NW6 3ON phone/fax 0171 624 8774

