



- NOTES
1. THIS DRAWING IS NOT TO BE SCALED
 2. CONTRACTOR TO CHECK ALL DIMENSIONS AND LEVELS
 3. THIS DRAWING IS THE COPYRIGHT OF THE ARCHITECTS

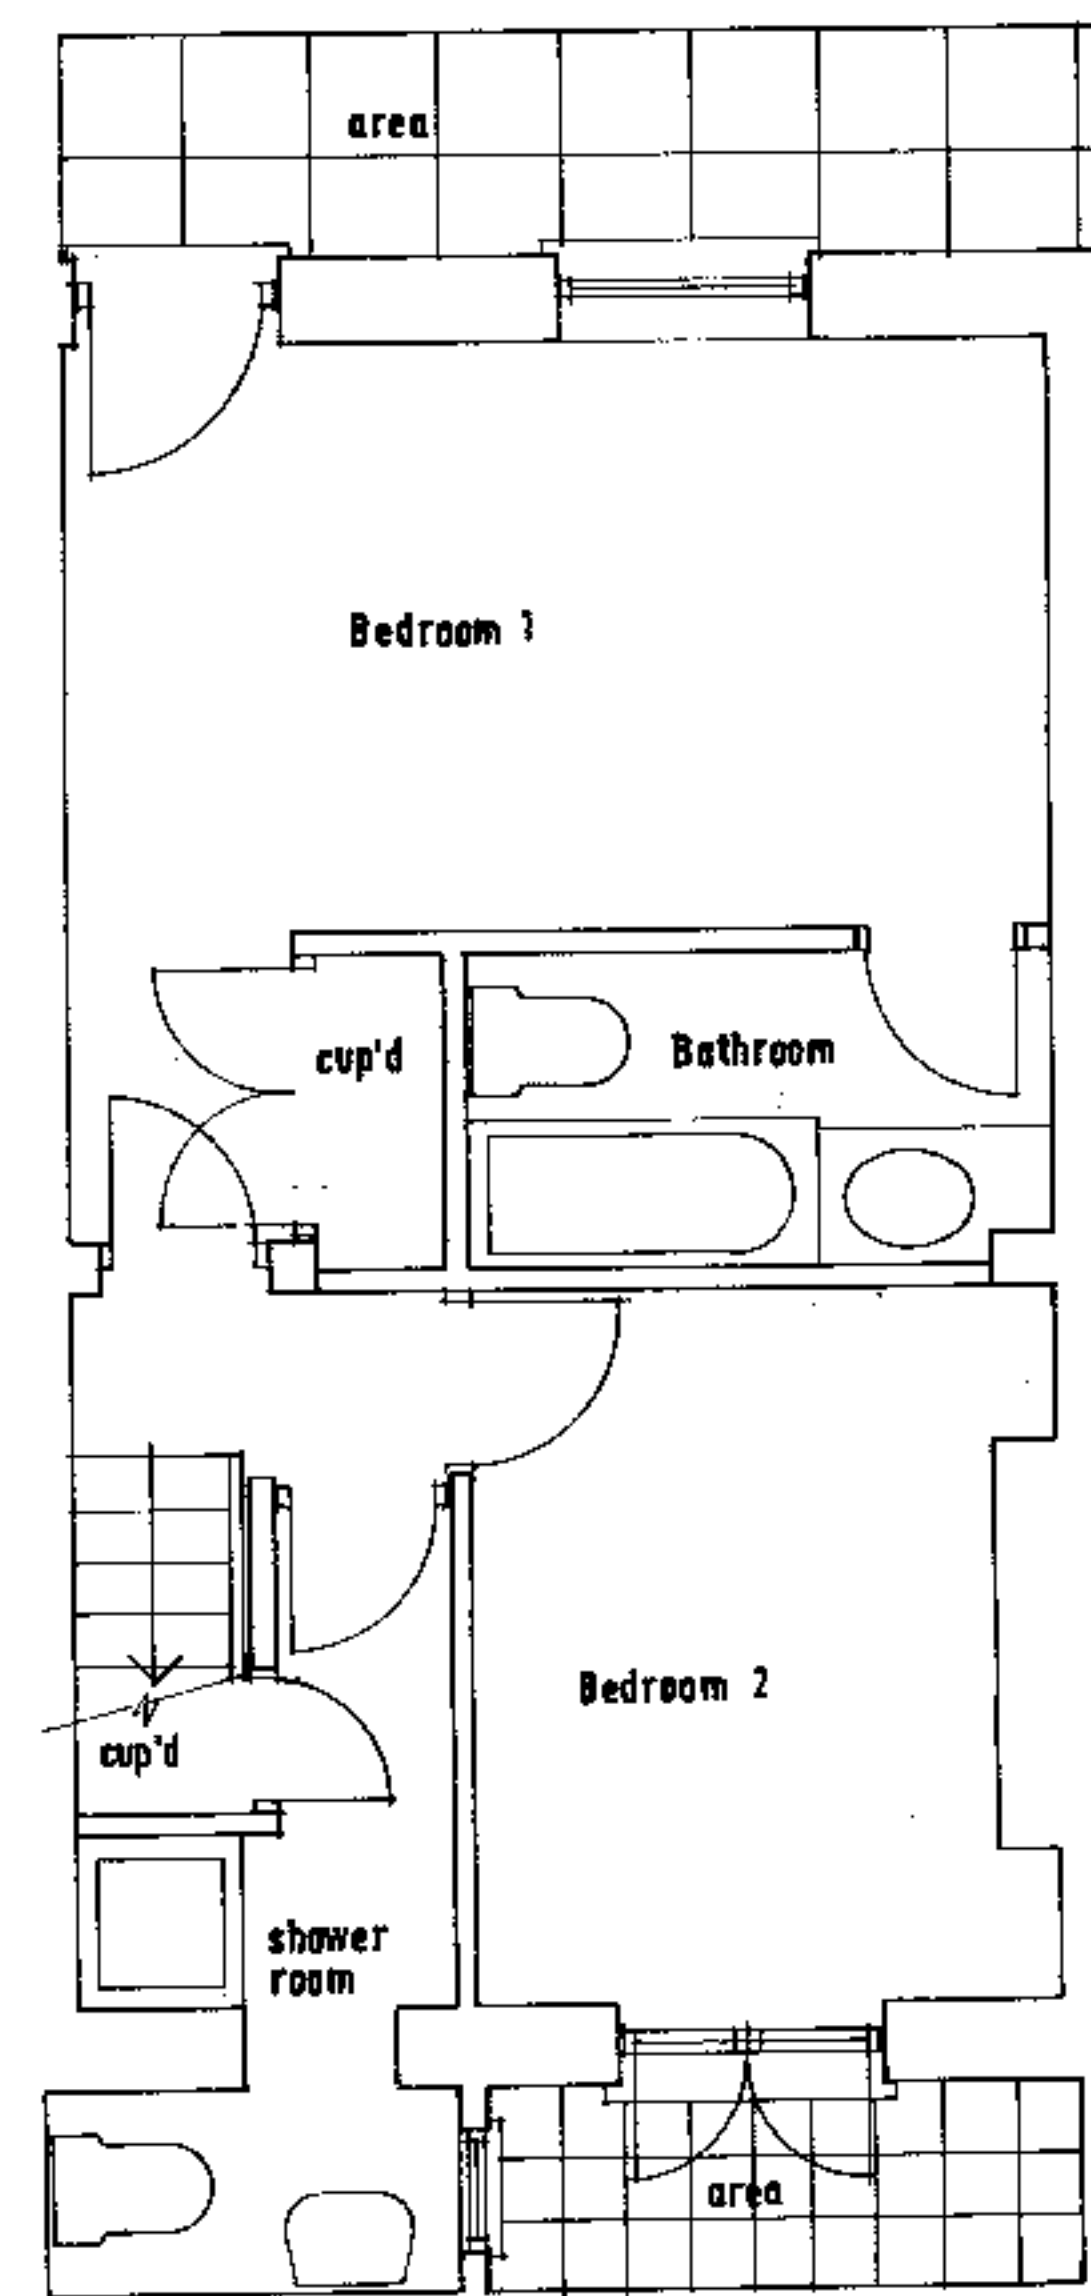


BASEMENT


MURRAY STREET

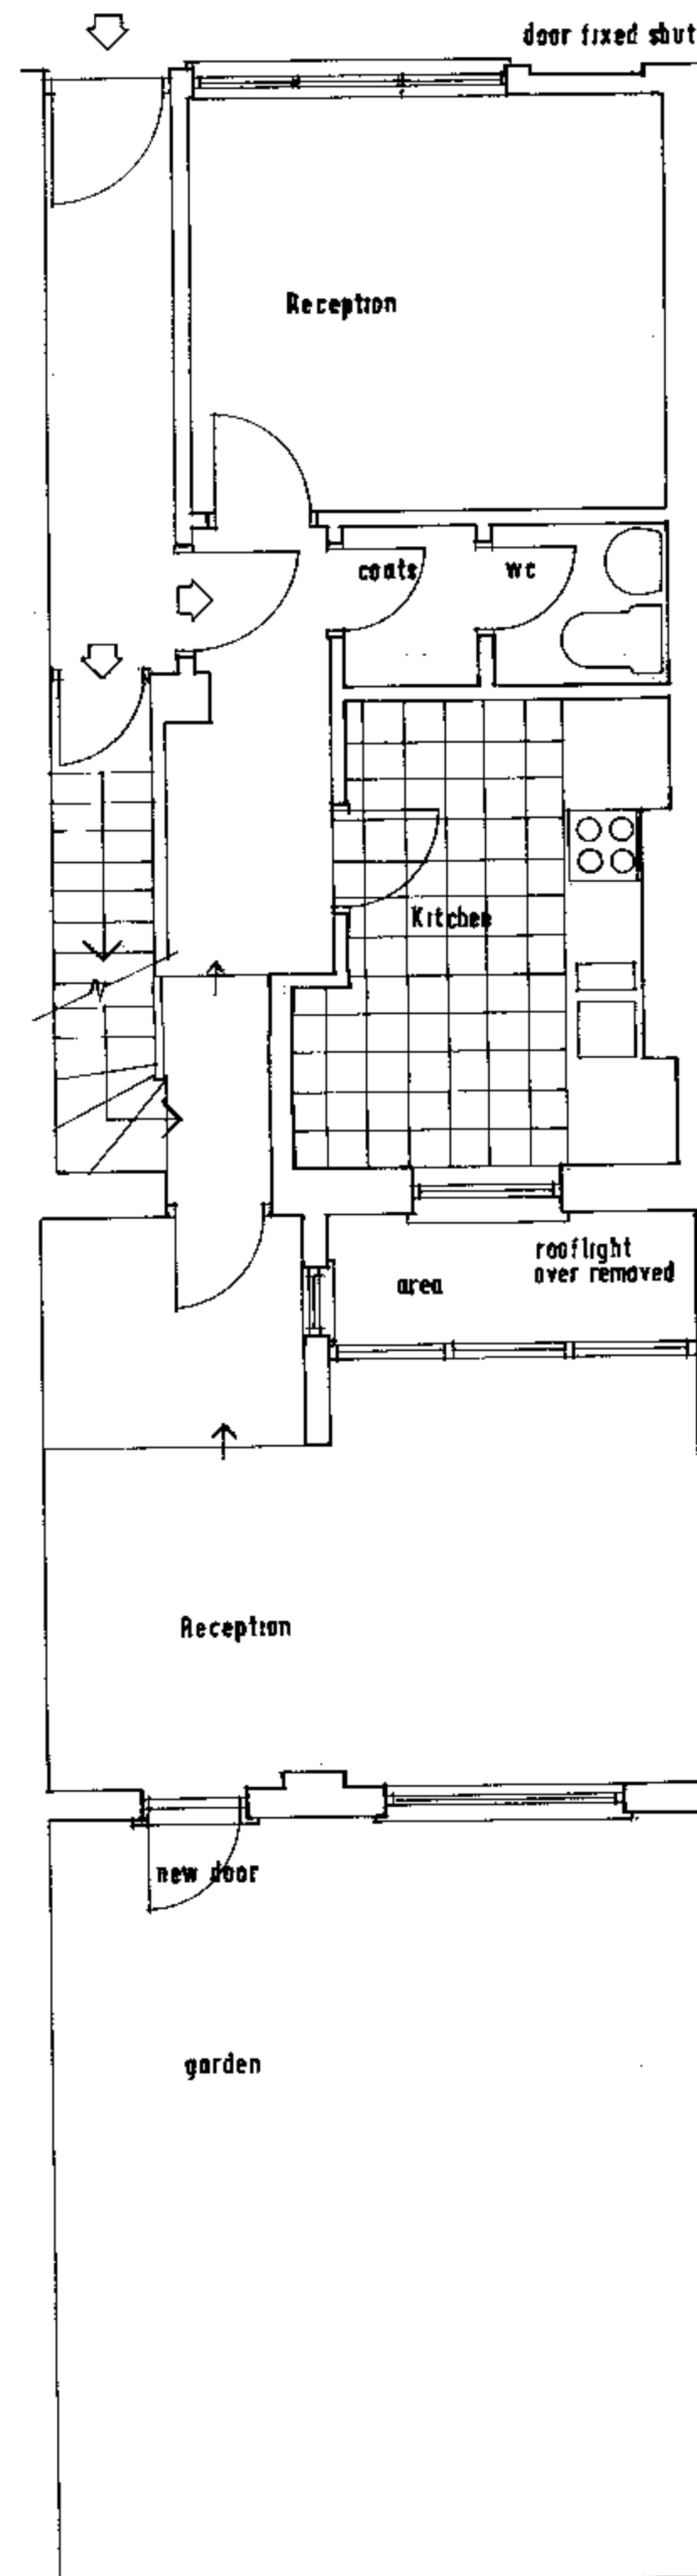

GROUND FLOOR

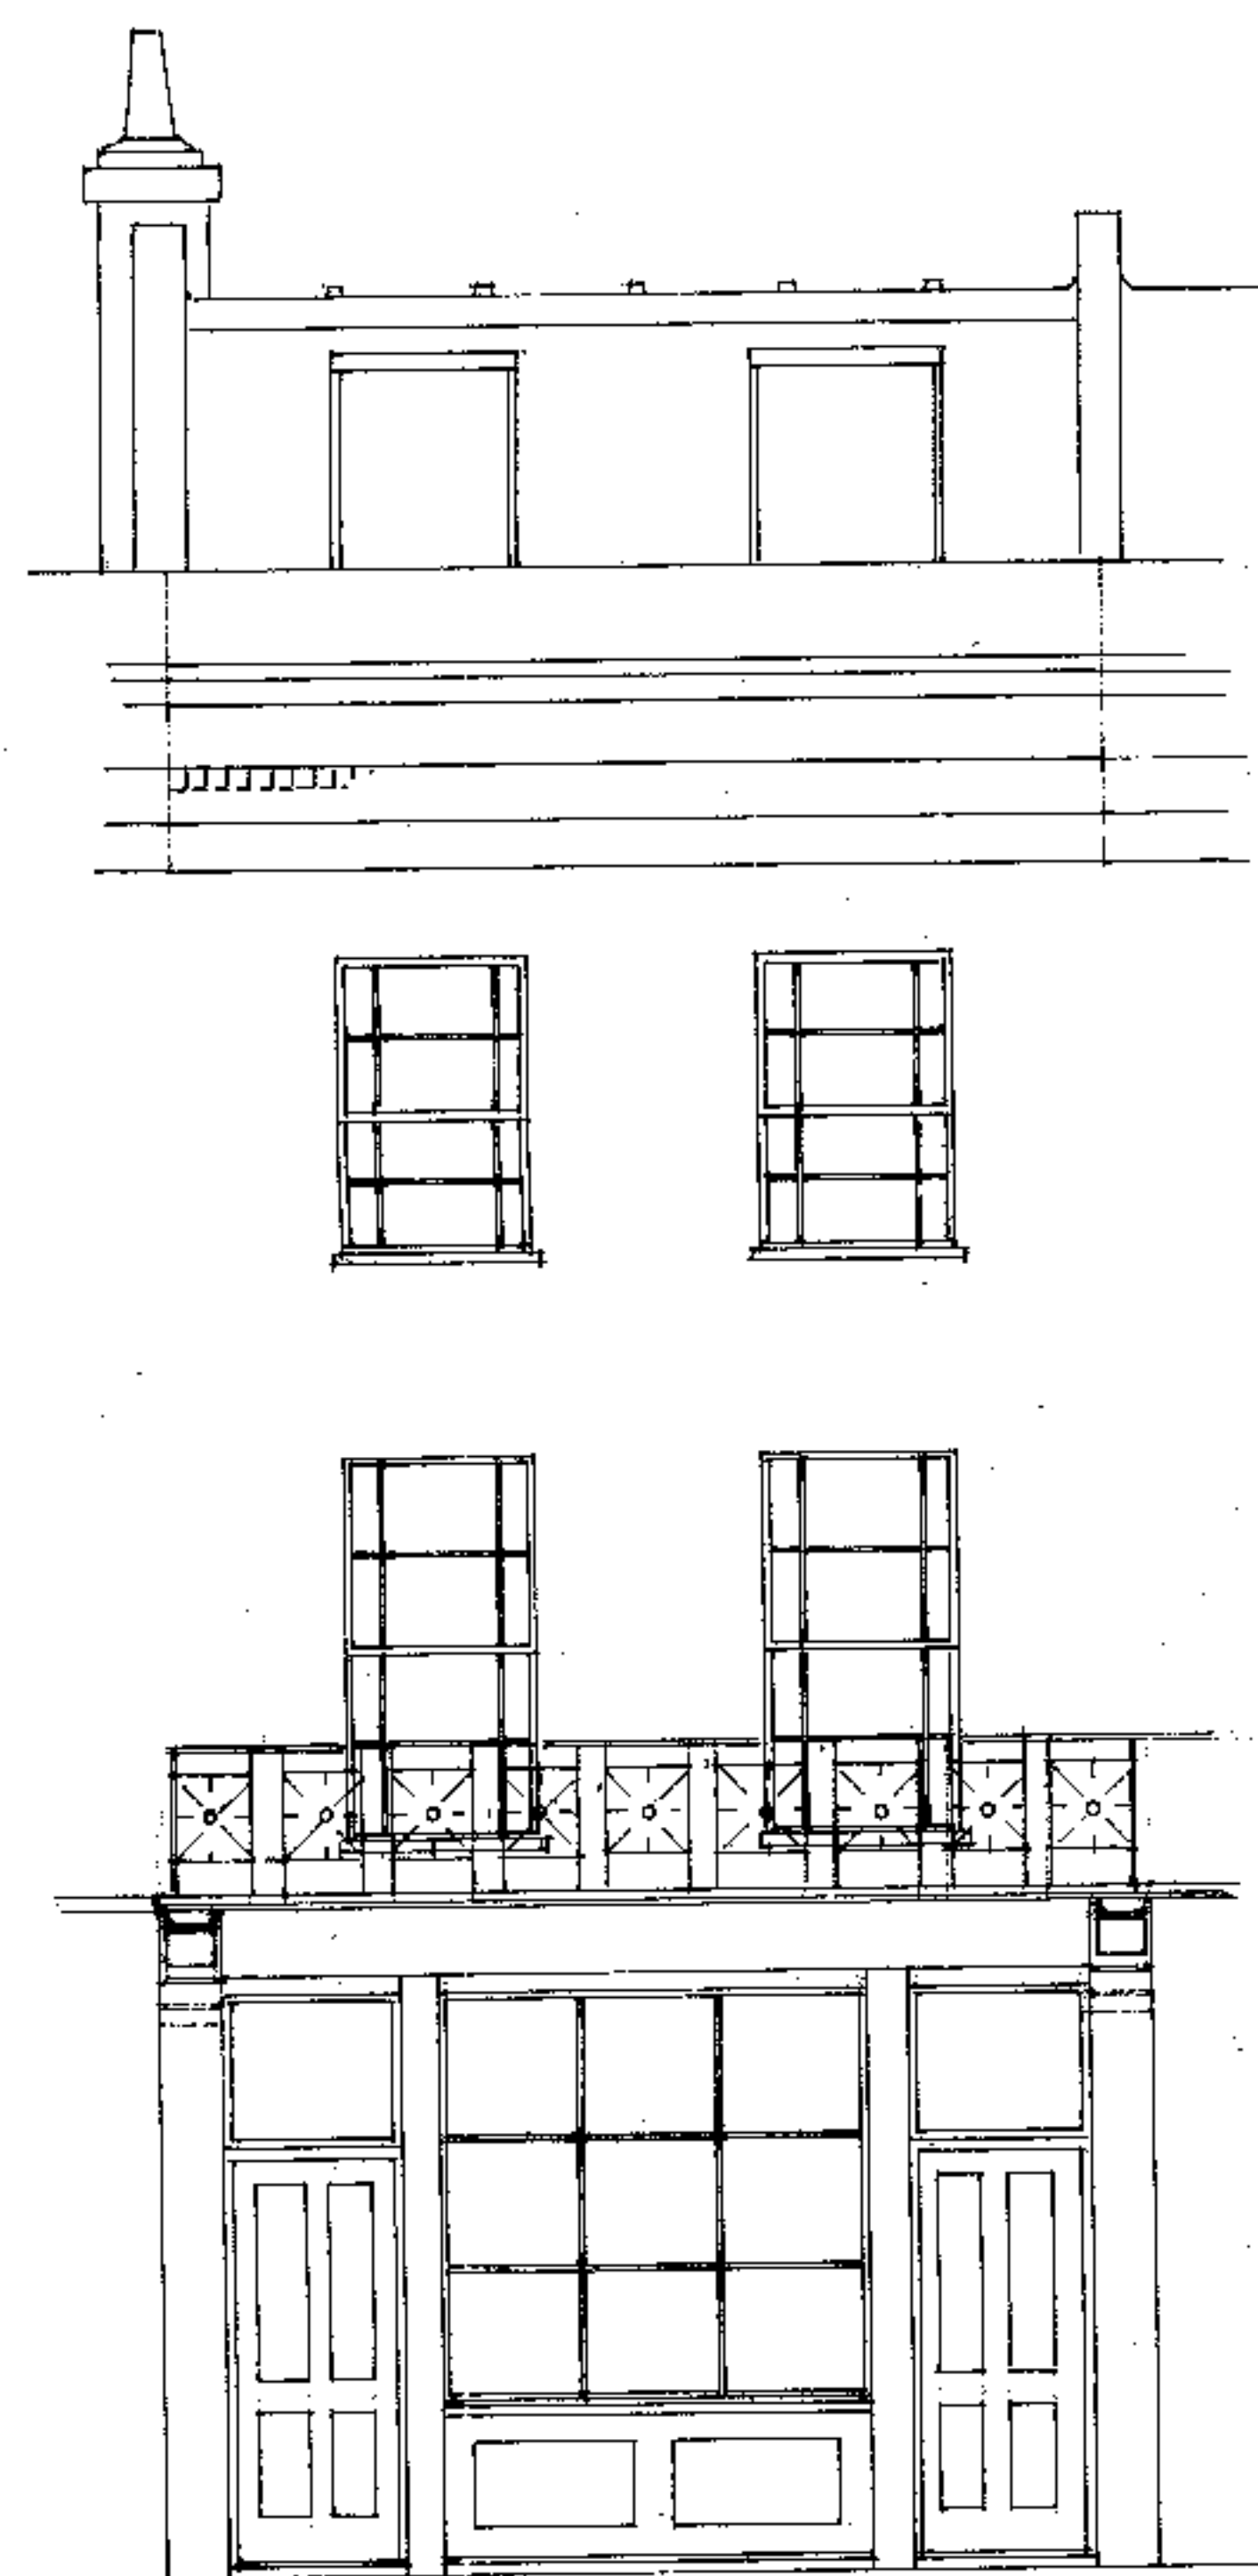

ELEVATION TO MURRAY STREET

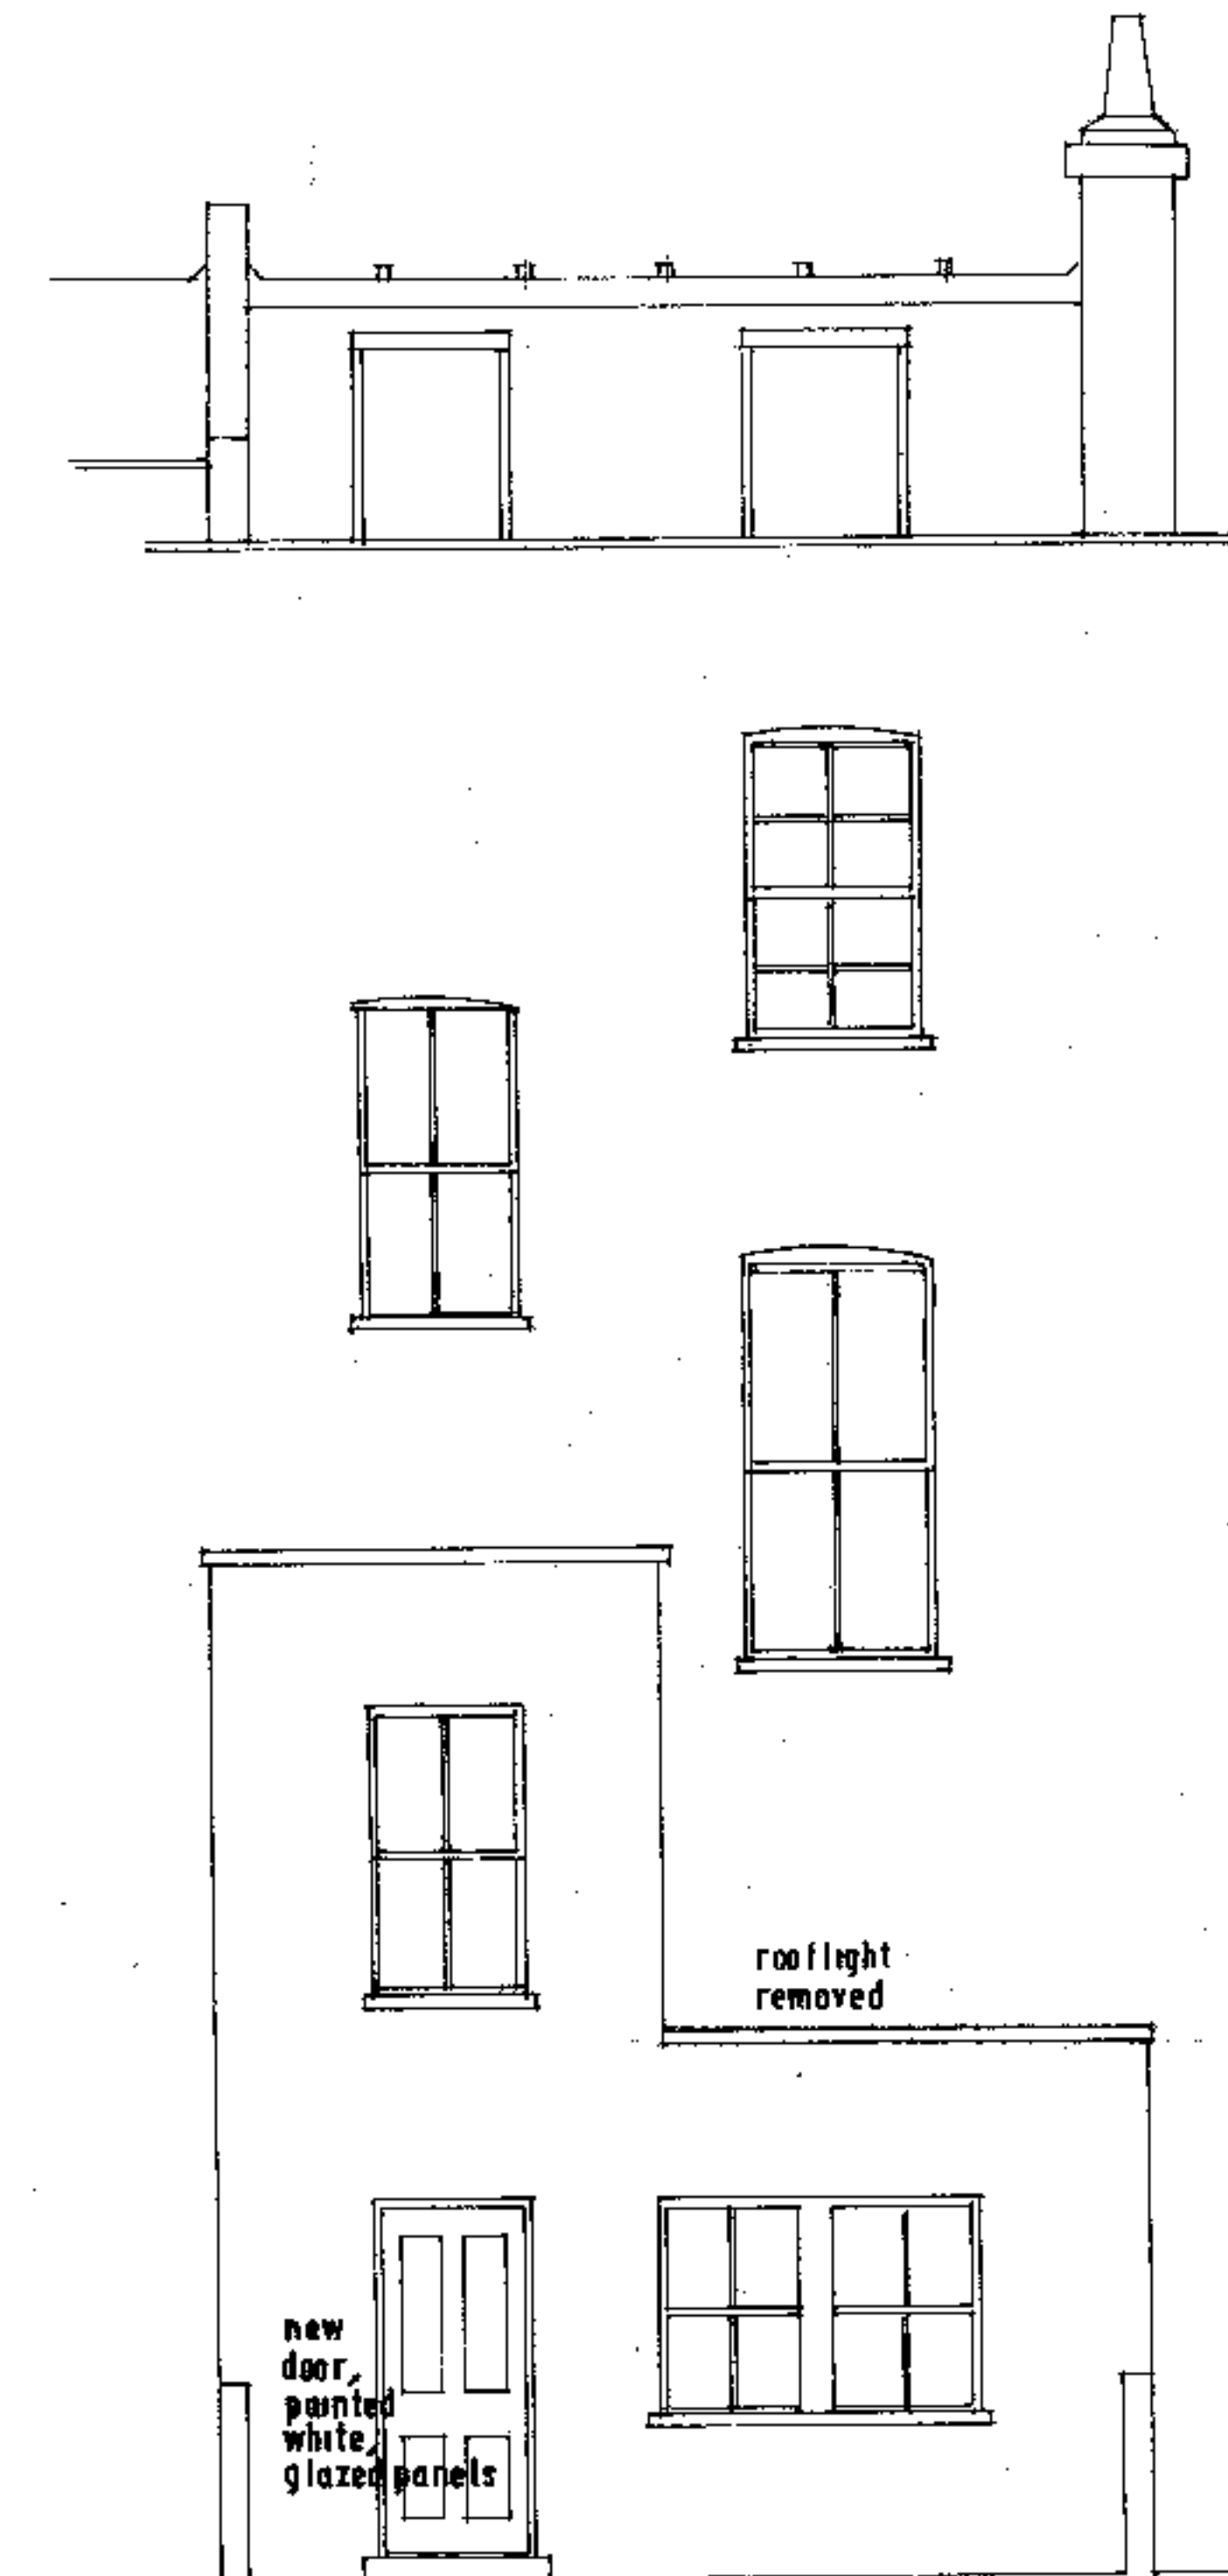

REAR ELEVATION

NO.	REVISIONS	DATE	INITIAL

PROJECT

11 MURRAY STREET NW 1

CLIENT


DRAWING

PLANS AND ELEVATIONS - PROPOSED

SCALE	DATE	DRAWN	CHECKED
1:50	4-99	BP	BP


HEBER-PERCY & PARKER
ARCHITECTS
 ORESHAM HOUSE 24 HOLBORN VIADUCT
 LONDON EC1A 2BN
 Tel: 0171 248 5757 Fax: 0171 248 5858

DRAWING NO.	REV.
886-02	

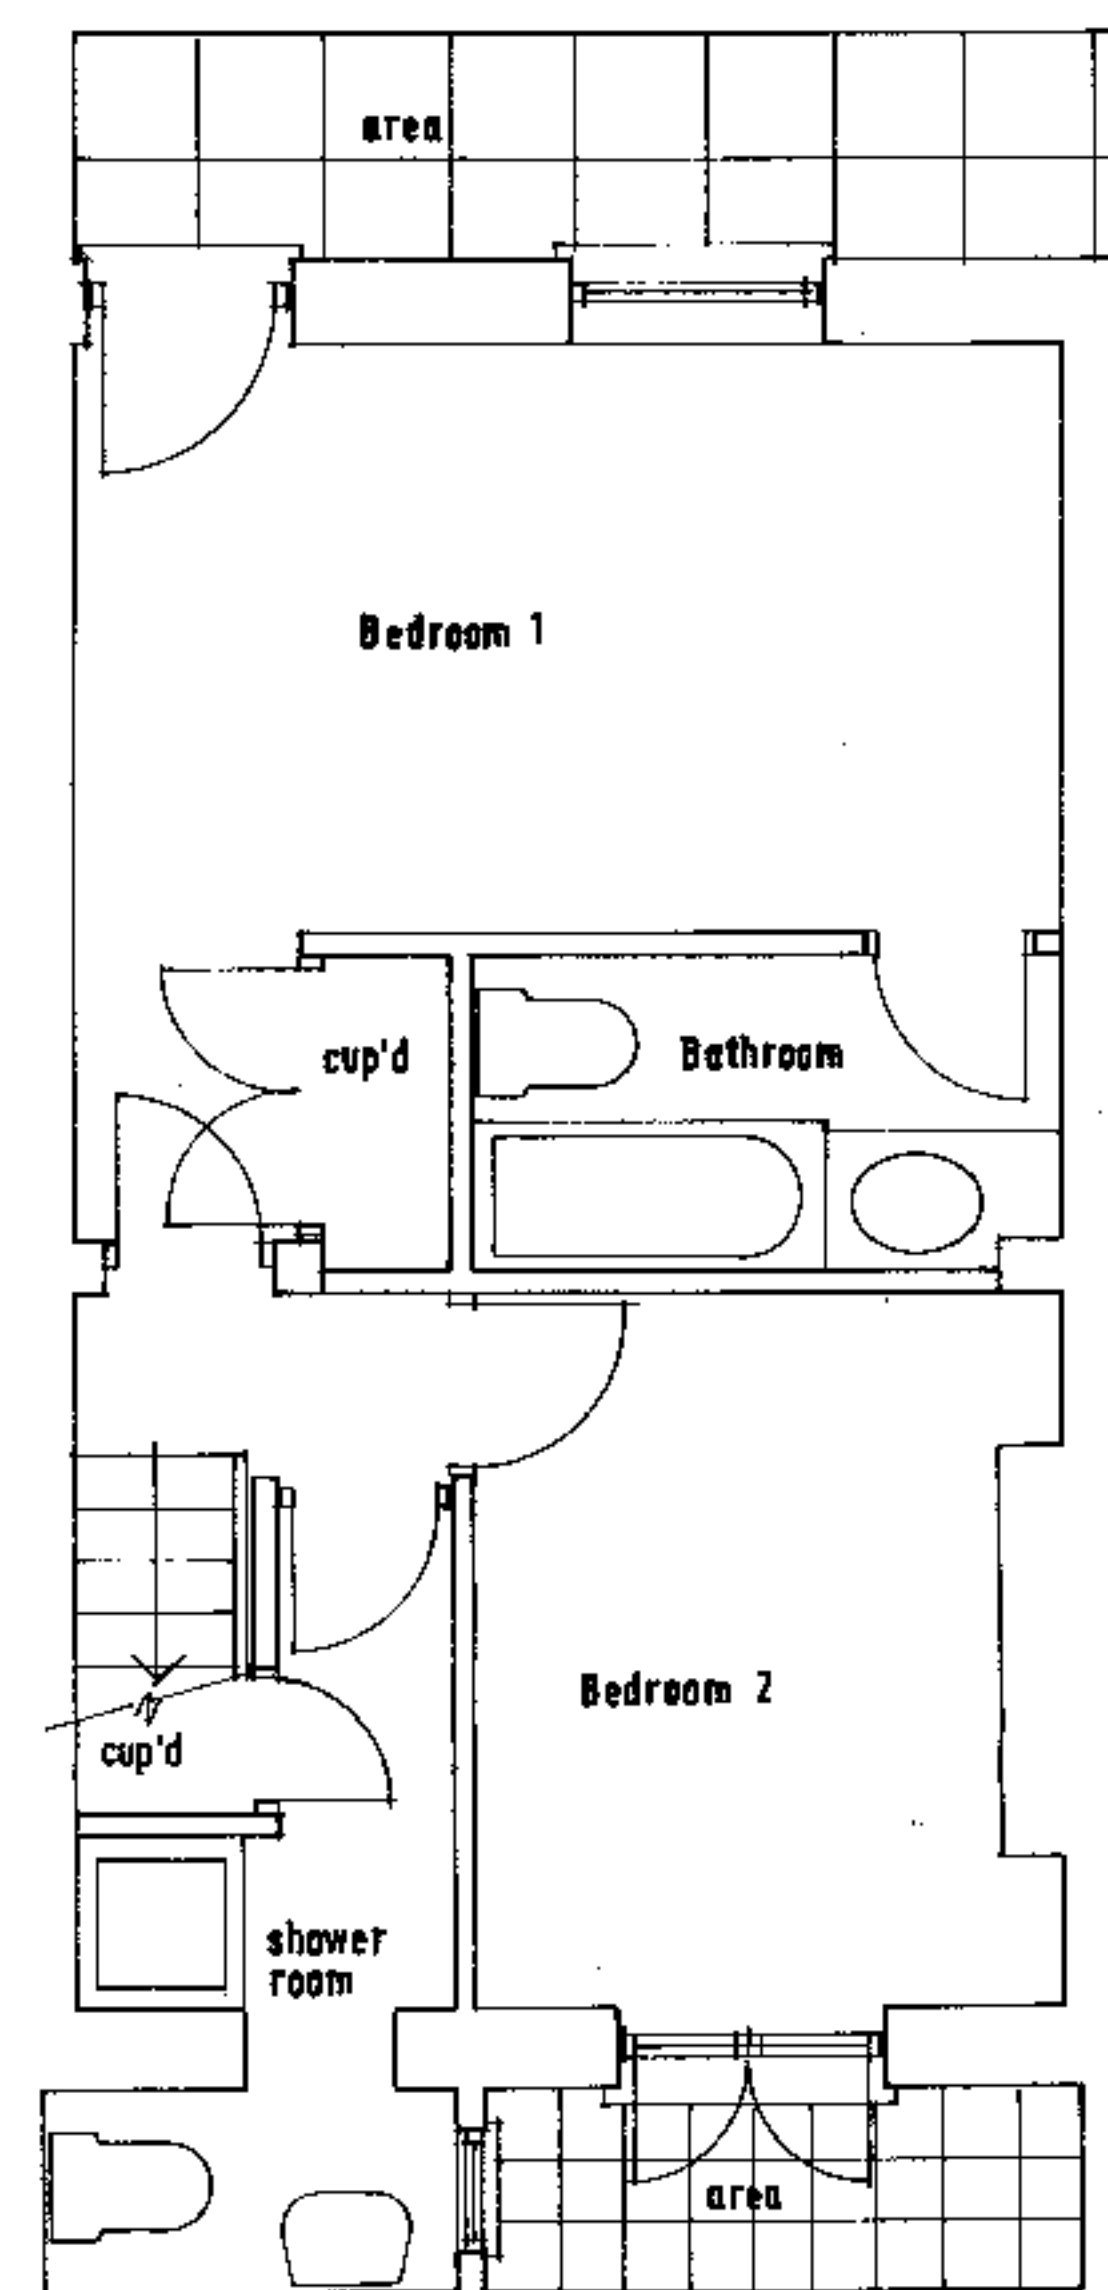


BASEMENT


MURRAY STREET

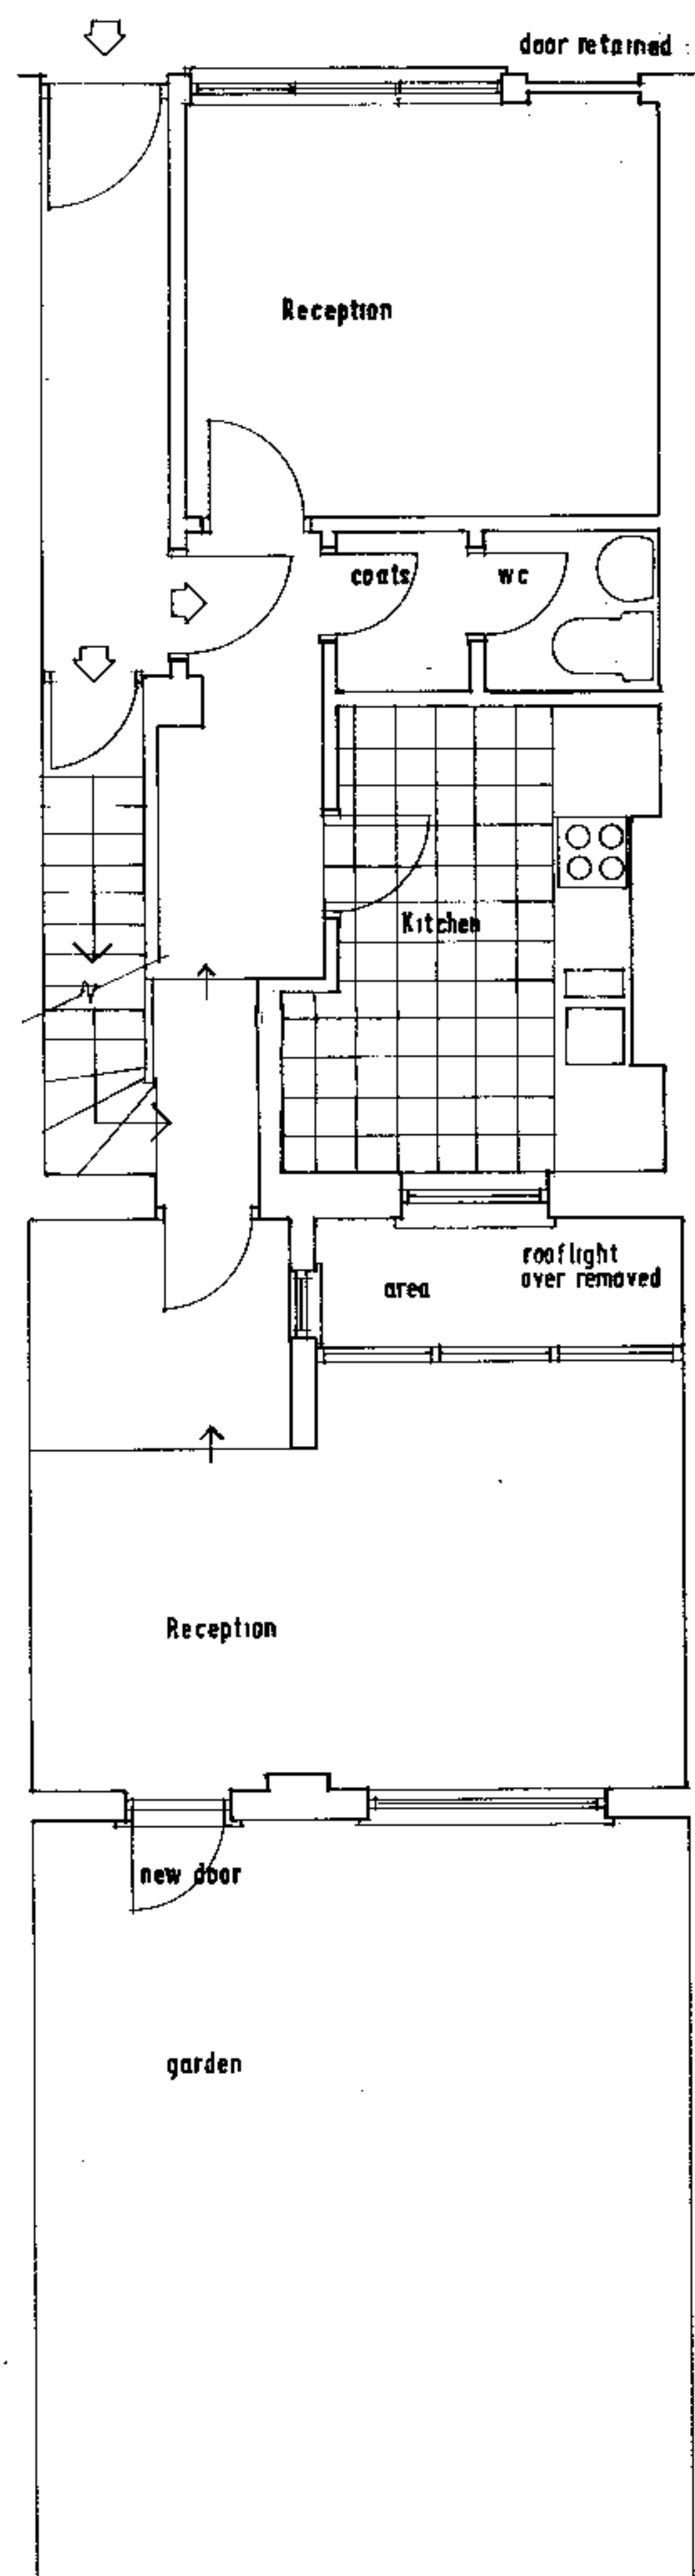

GROUND FLOOR

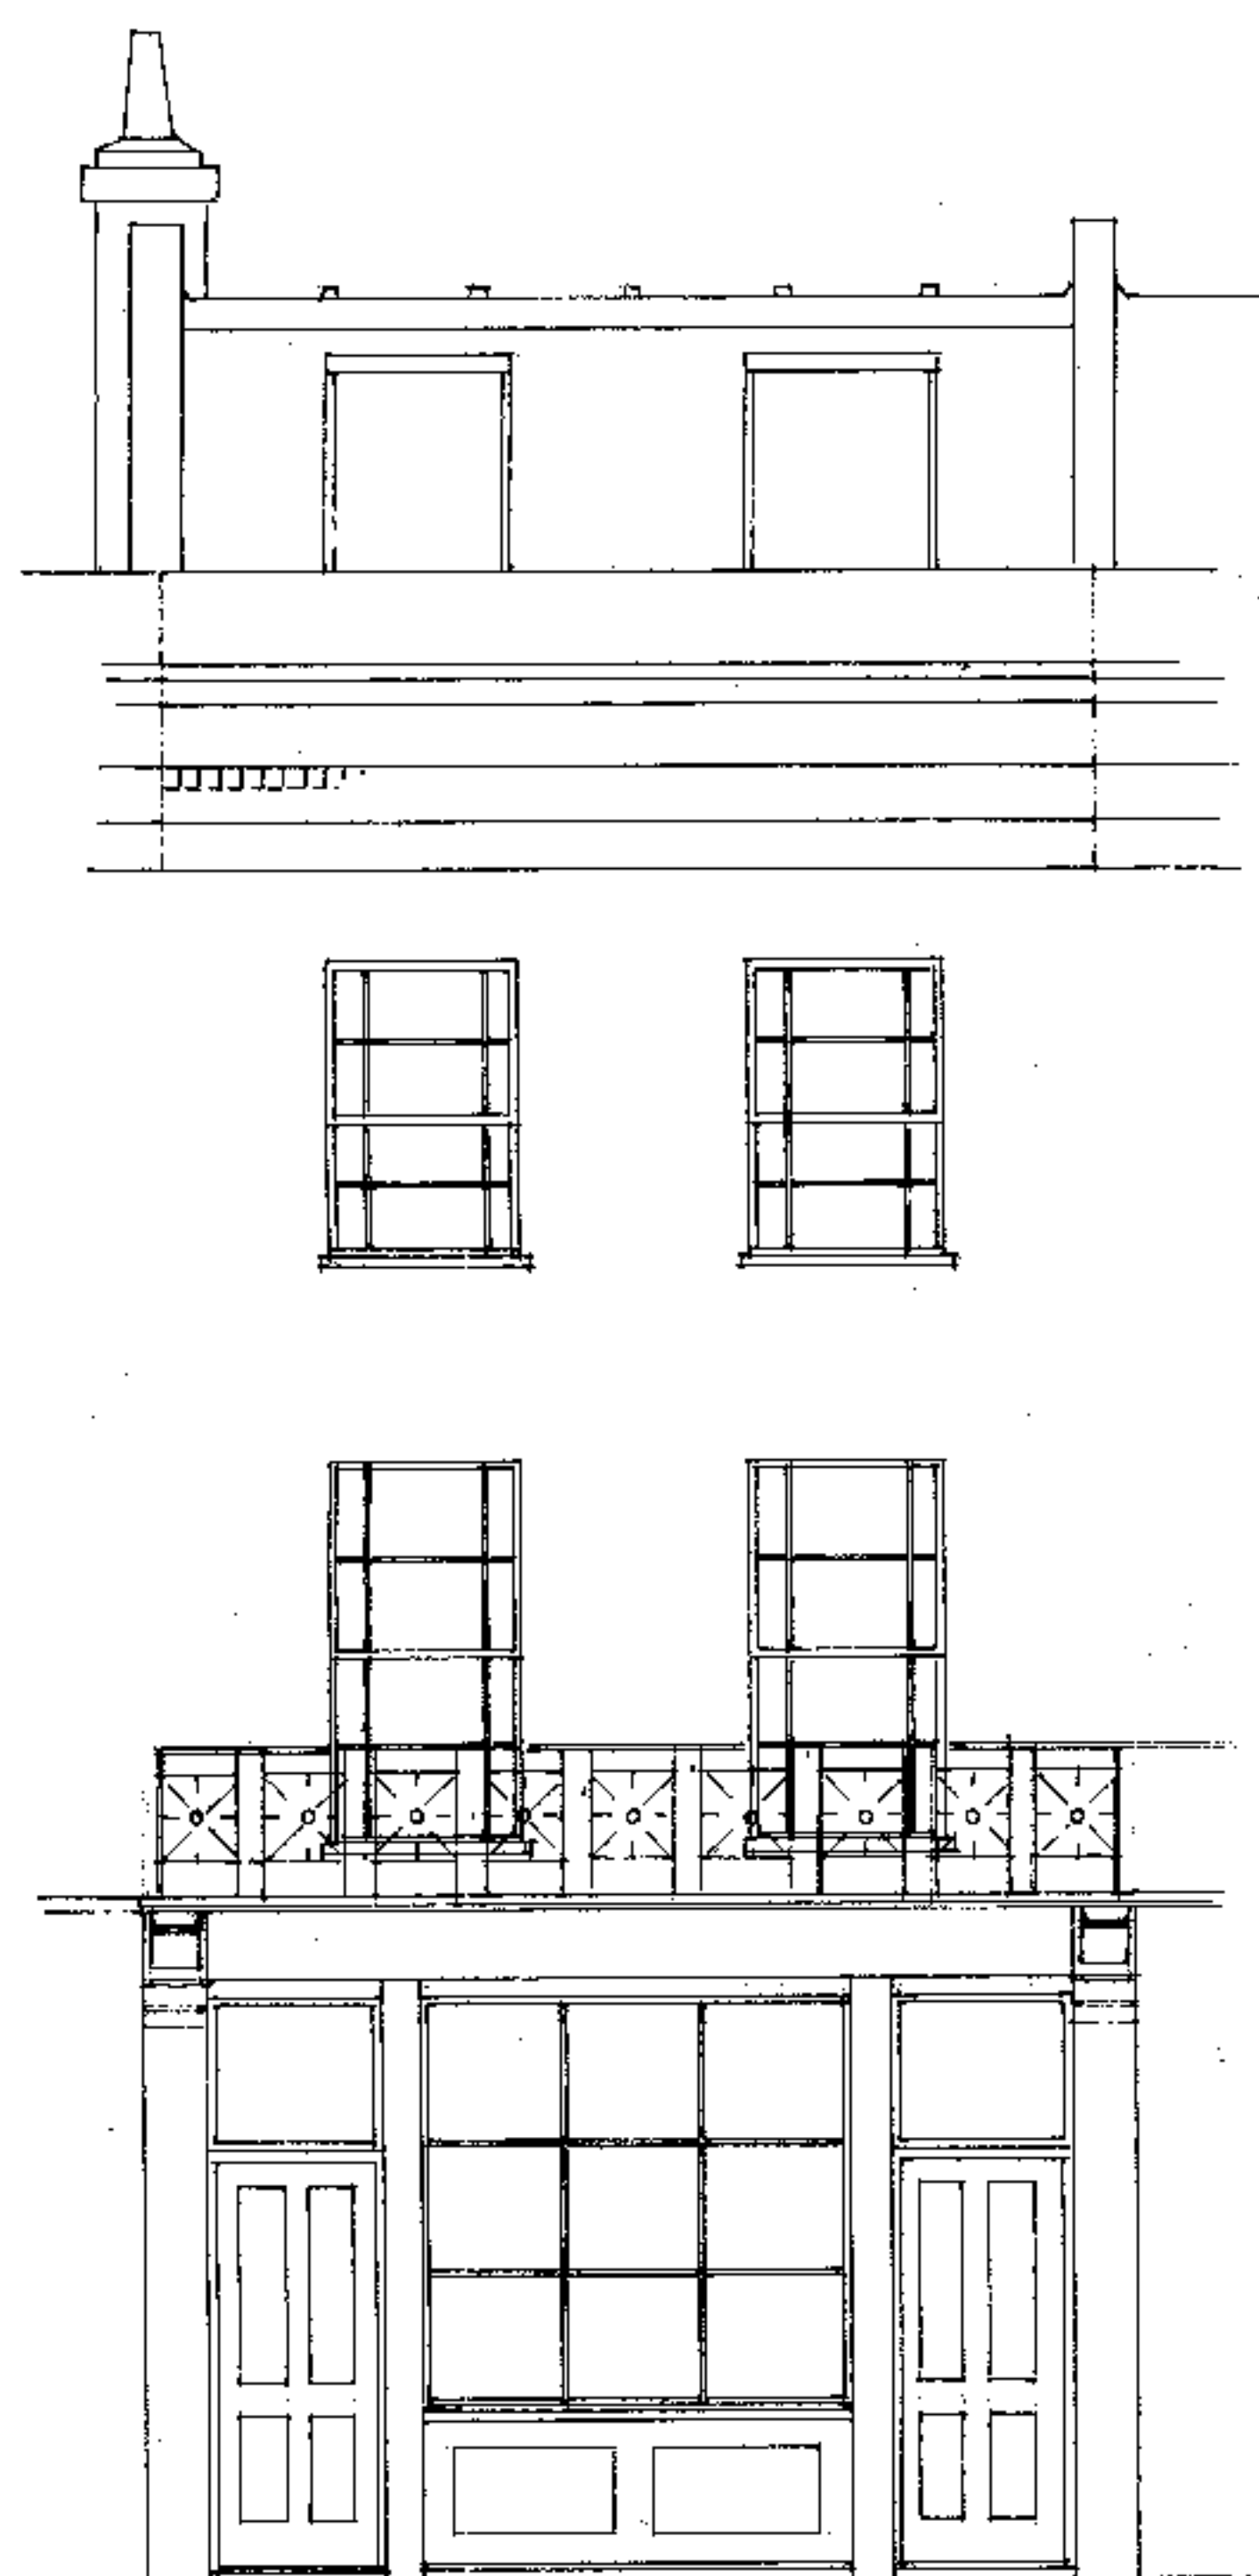

ELEVATION TO MURRAY STREET

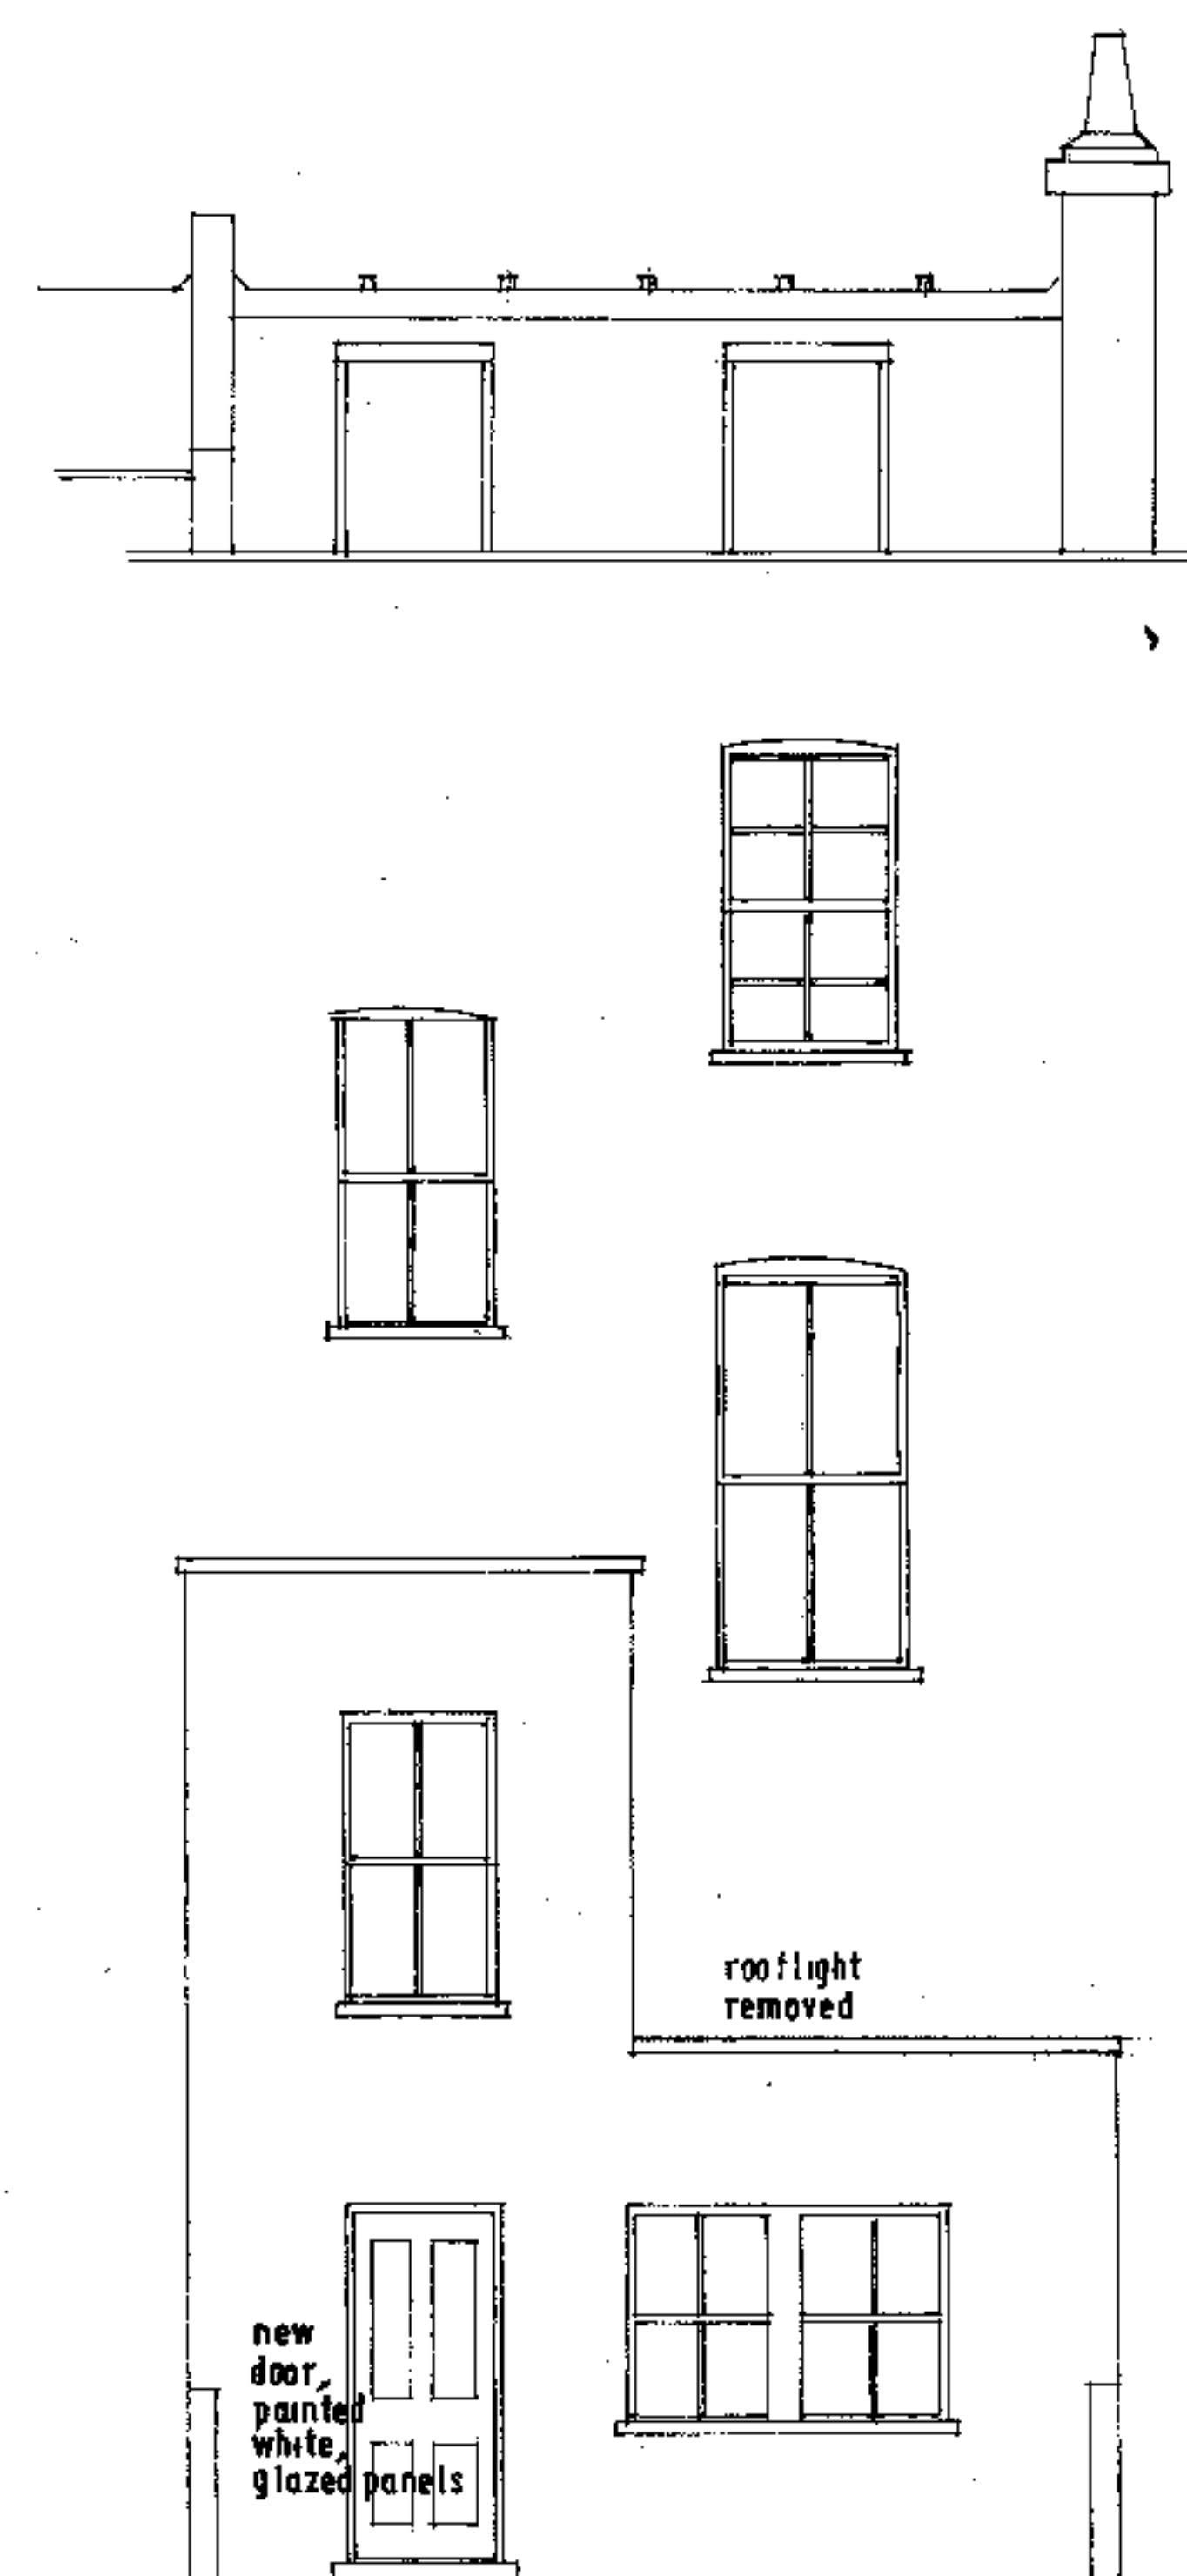

REAR ELEVATION

- NOTES
1. THIS DRAWING IS NOT TO BE SCALED
 2. CONTRACTOR TO CHECK ALL DIMENSIONS AND LEVELS
 3. THIS DRAWING IS THE COPYRIGHT OF THE ARCHITECTS

NO.	REVISIONS	DATE	INITIAL
A.	note re door amended	23.4.99	BP

PROJECT
11 MURRAY STREET NW 1

CLIENT

DRAWING
PLANS AND ELEVATIONS - PROPOSED

SCALE 1:50	DATE 4.99	DRAWN BP	CHECKED BP
---------------	--------------	-------------	---------------

HEBER-PERCY & PARKER
ARCHITECTS
GRESHAM HOUSE 24 HOLBORN VIADUCT
LONDON EC1A 2BN
Tel: 0171 245 5757 Fax: 0171 245 5858

DRAWING NO. 886-02	REV. A
-----------------------	-----------