



11/9/12

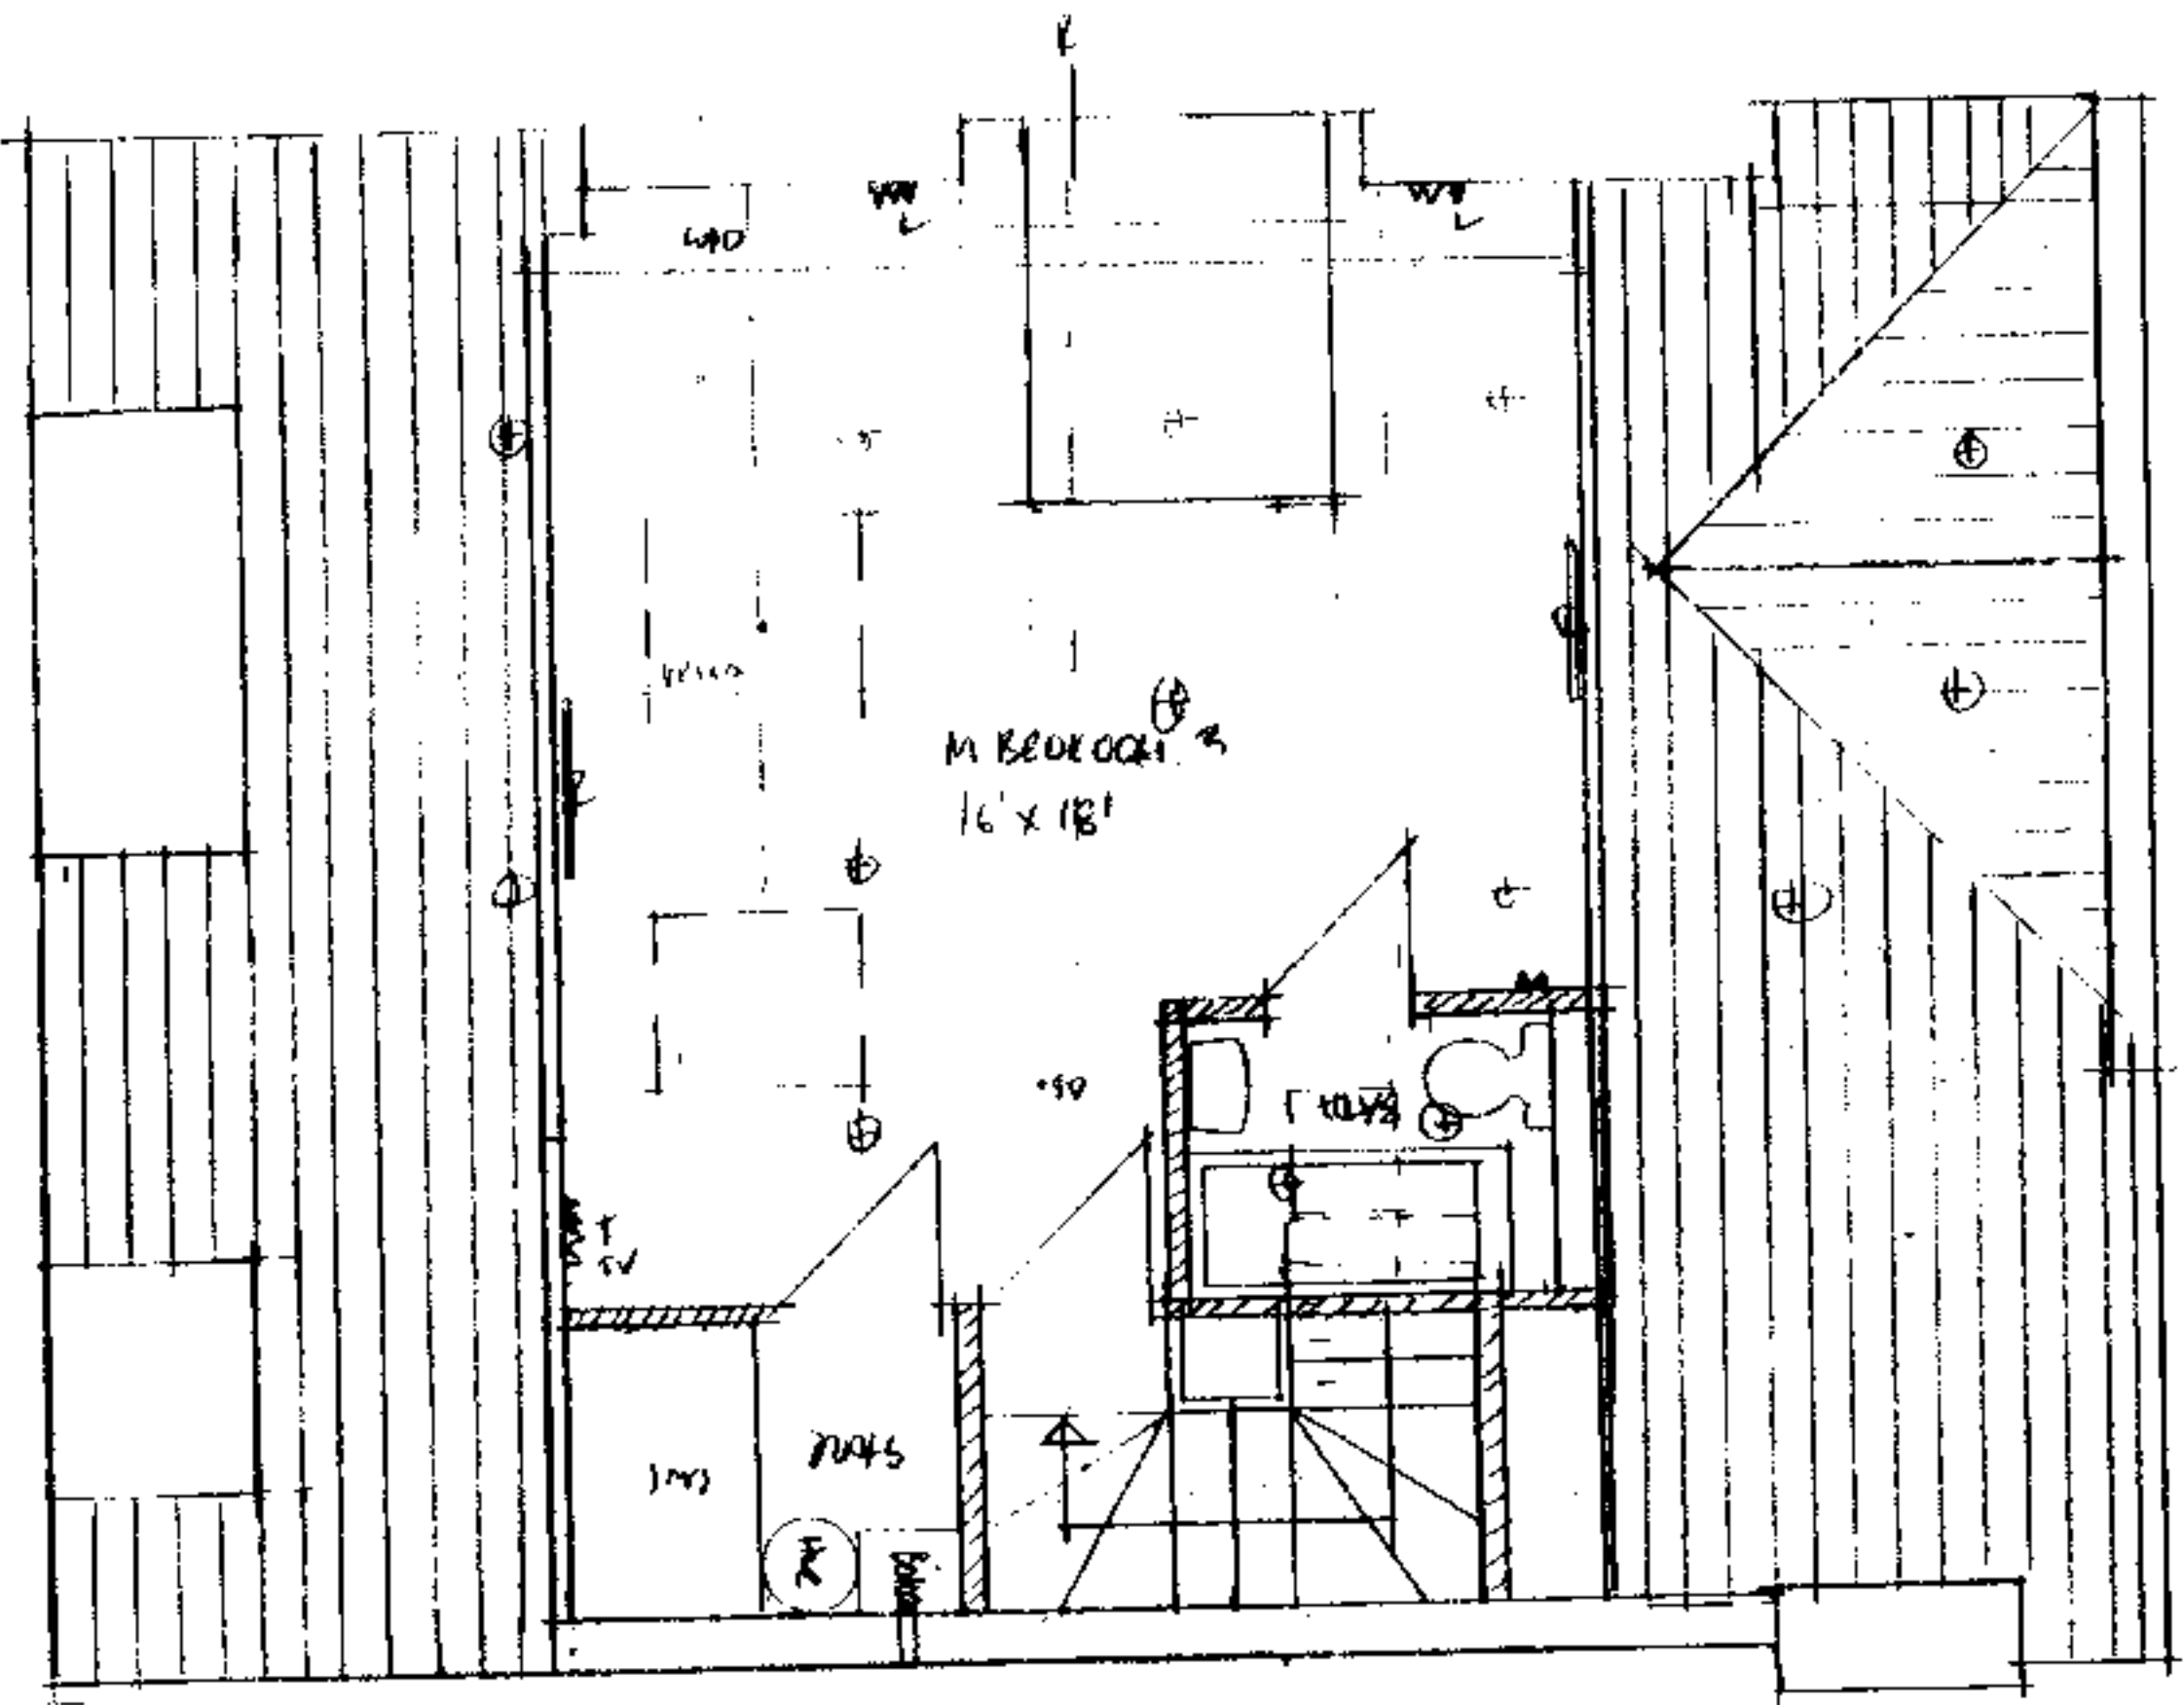


UPPER FLOOR MASSQUETTE 1150
119 GREENCREST STRAUS XUB6

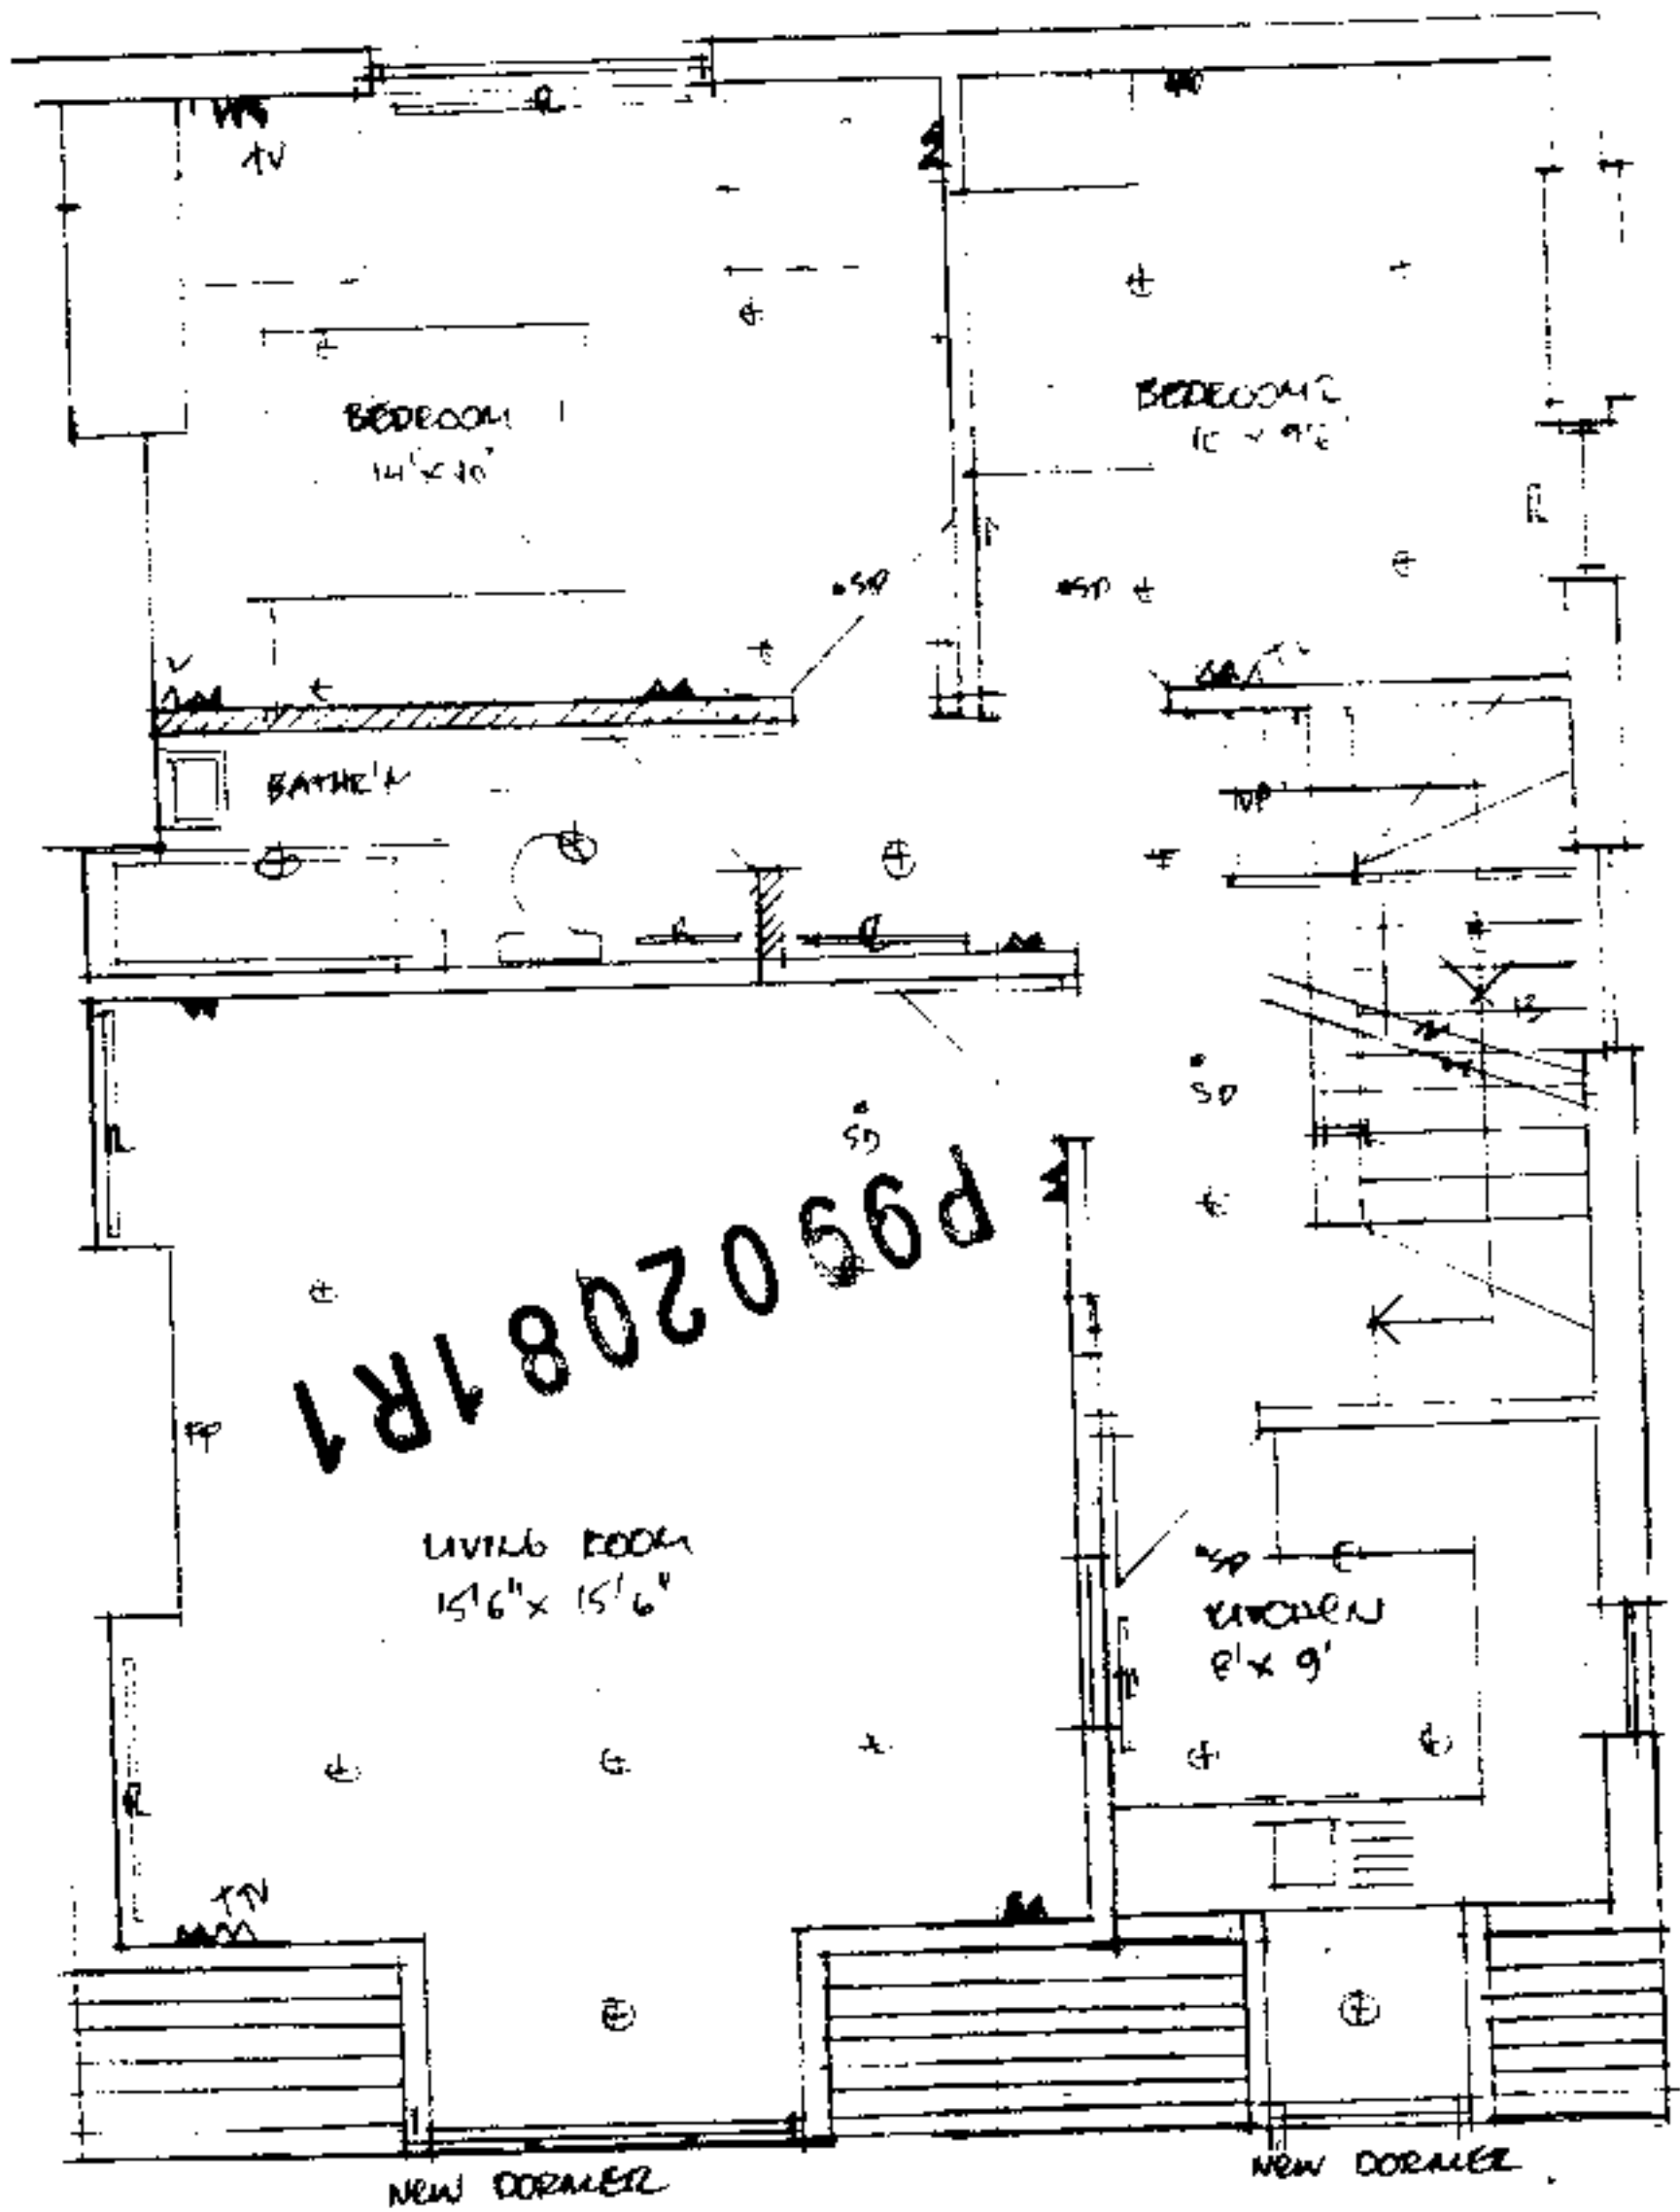


DWG 119/11 *

SEEING FOR MANSOURI
 PROPOSED LOFT EXTENSION
 119 GREENCROFT GARDENS

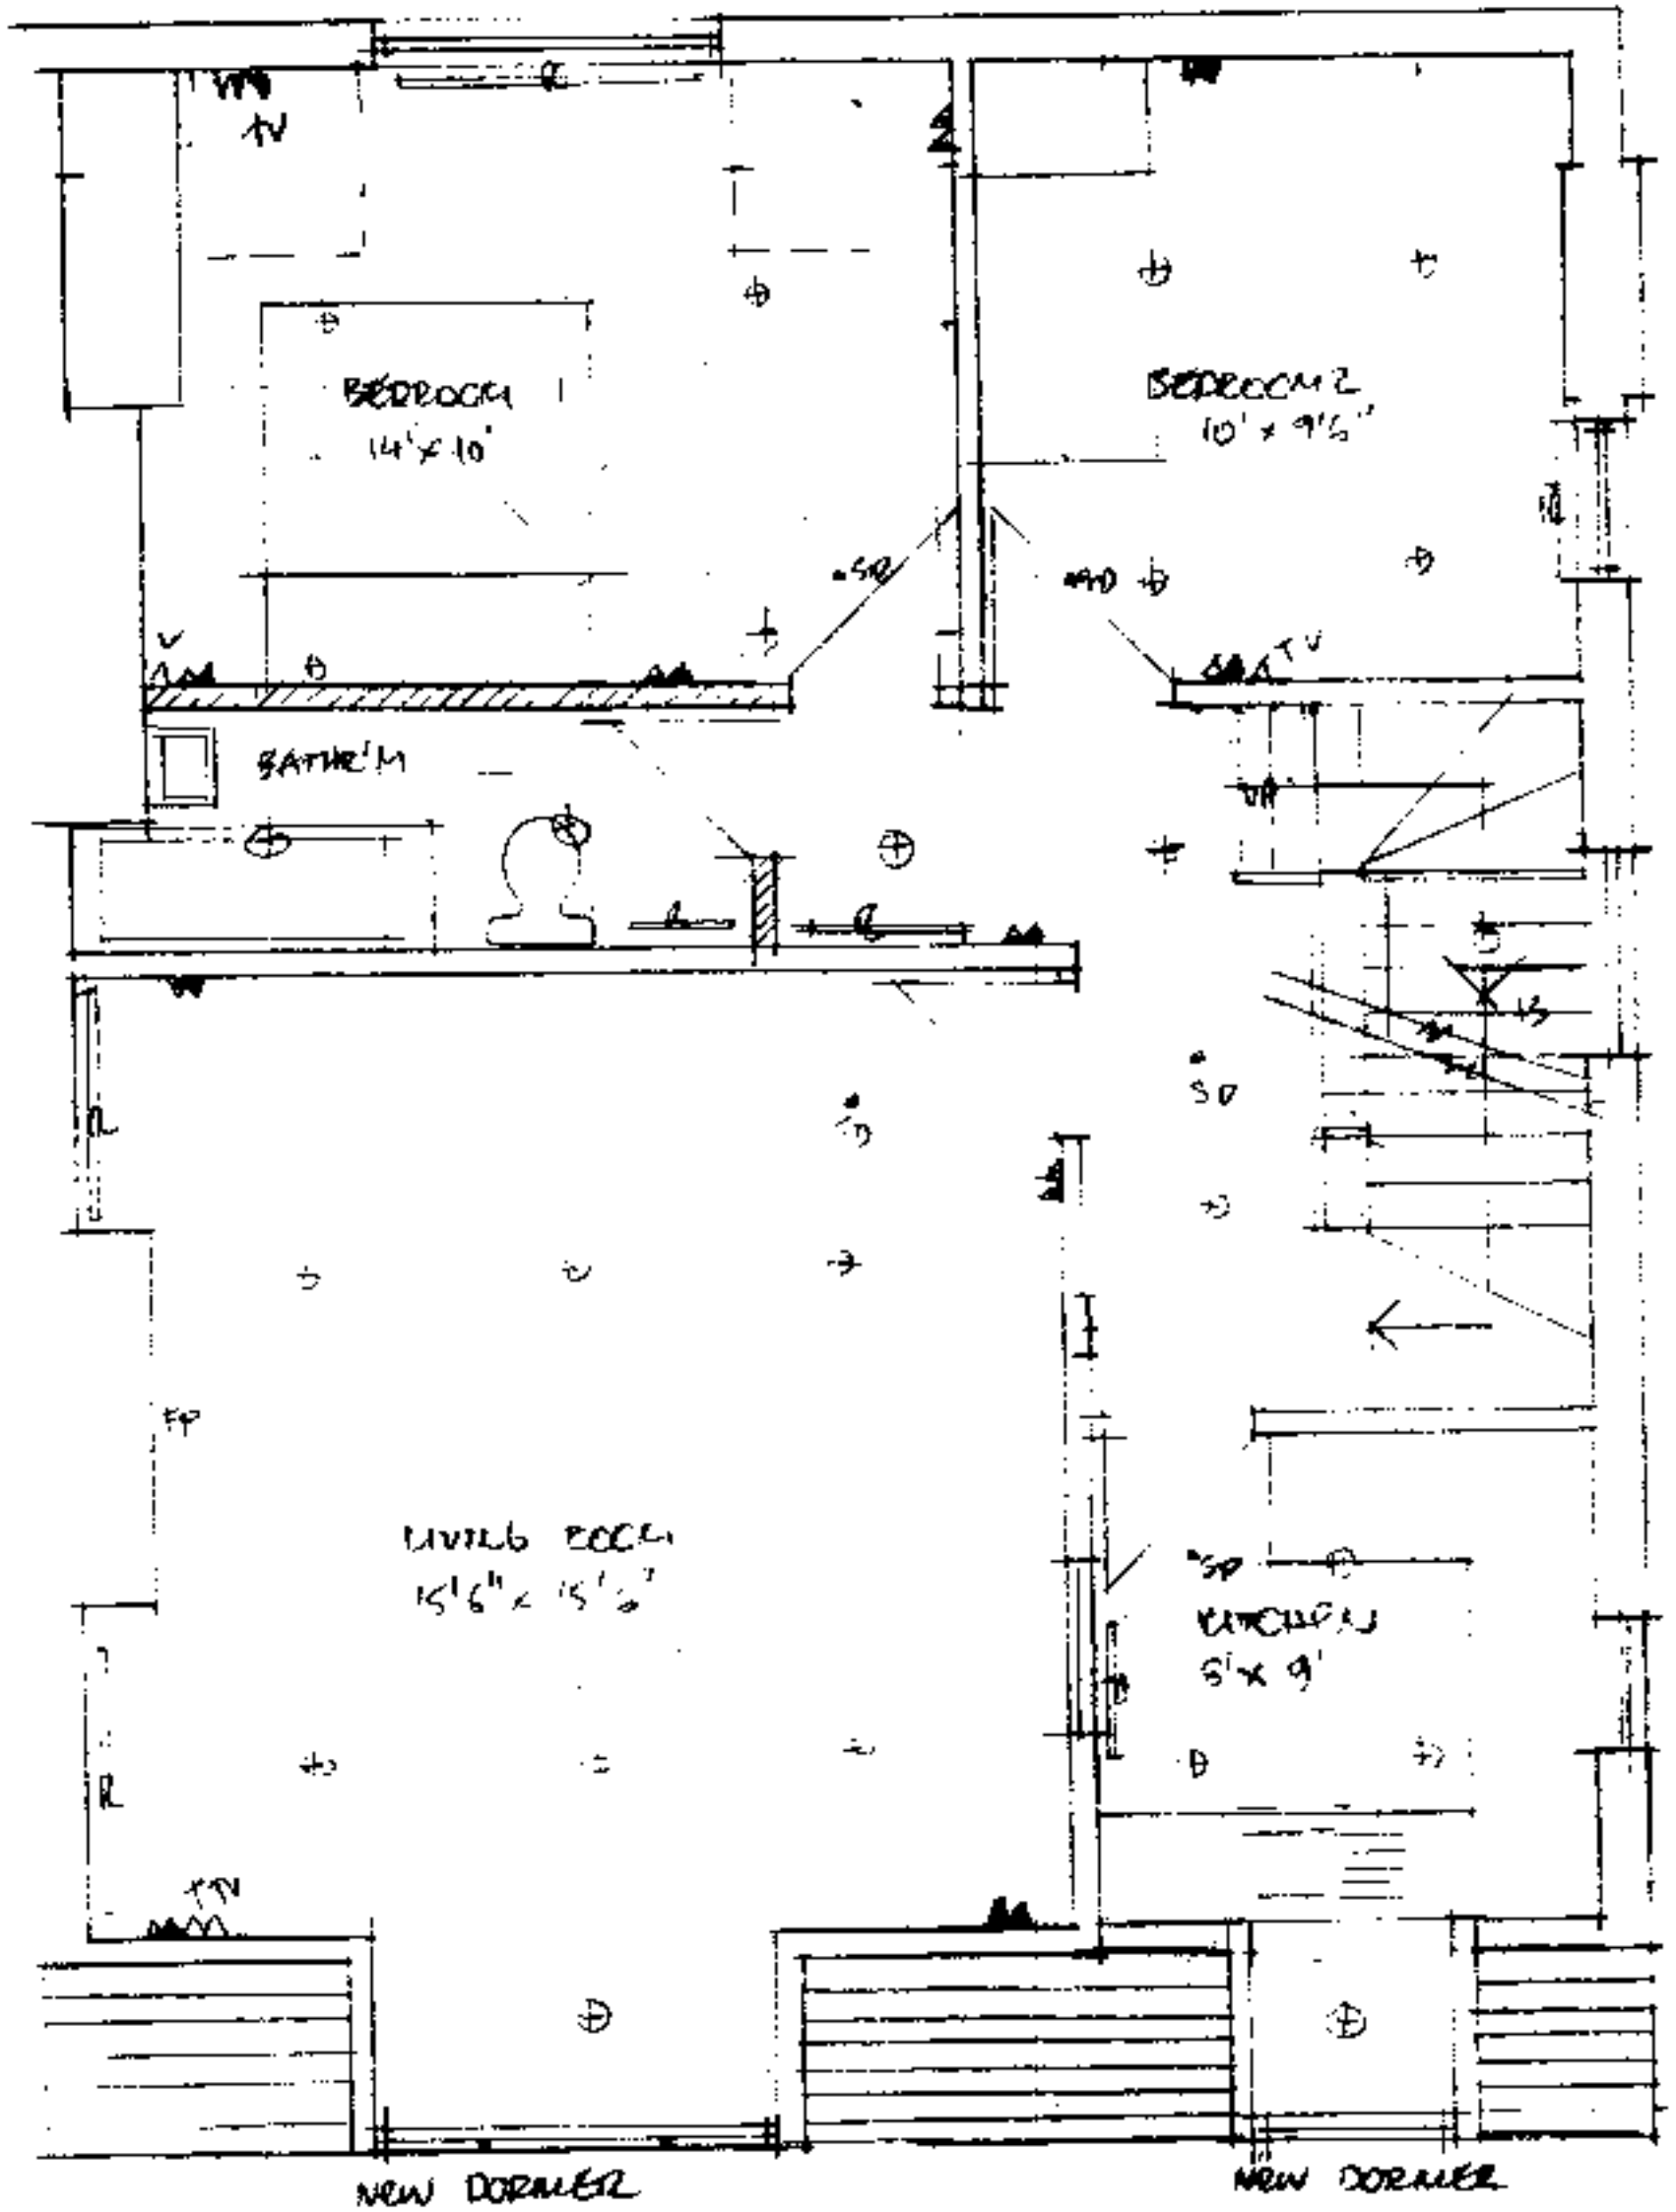


DWG 119/11


SECOND FL MMSCHLETTE
 PROPOSED LEFT EXTENSION
 119 GREENWOOD GARDENS

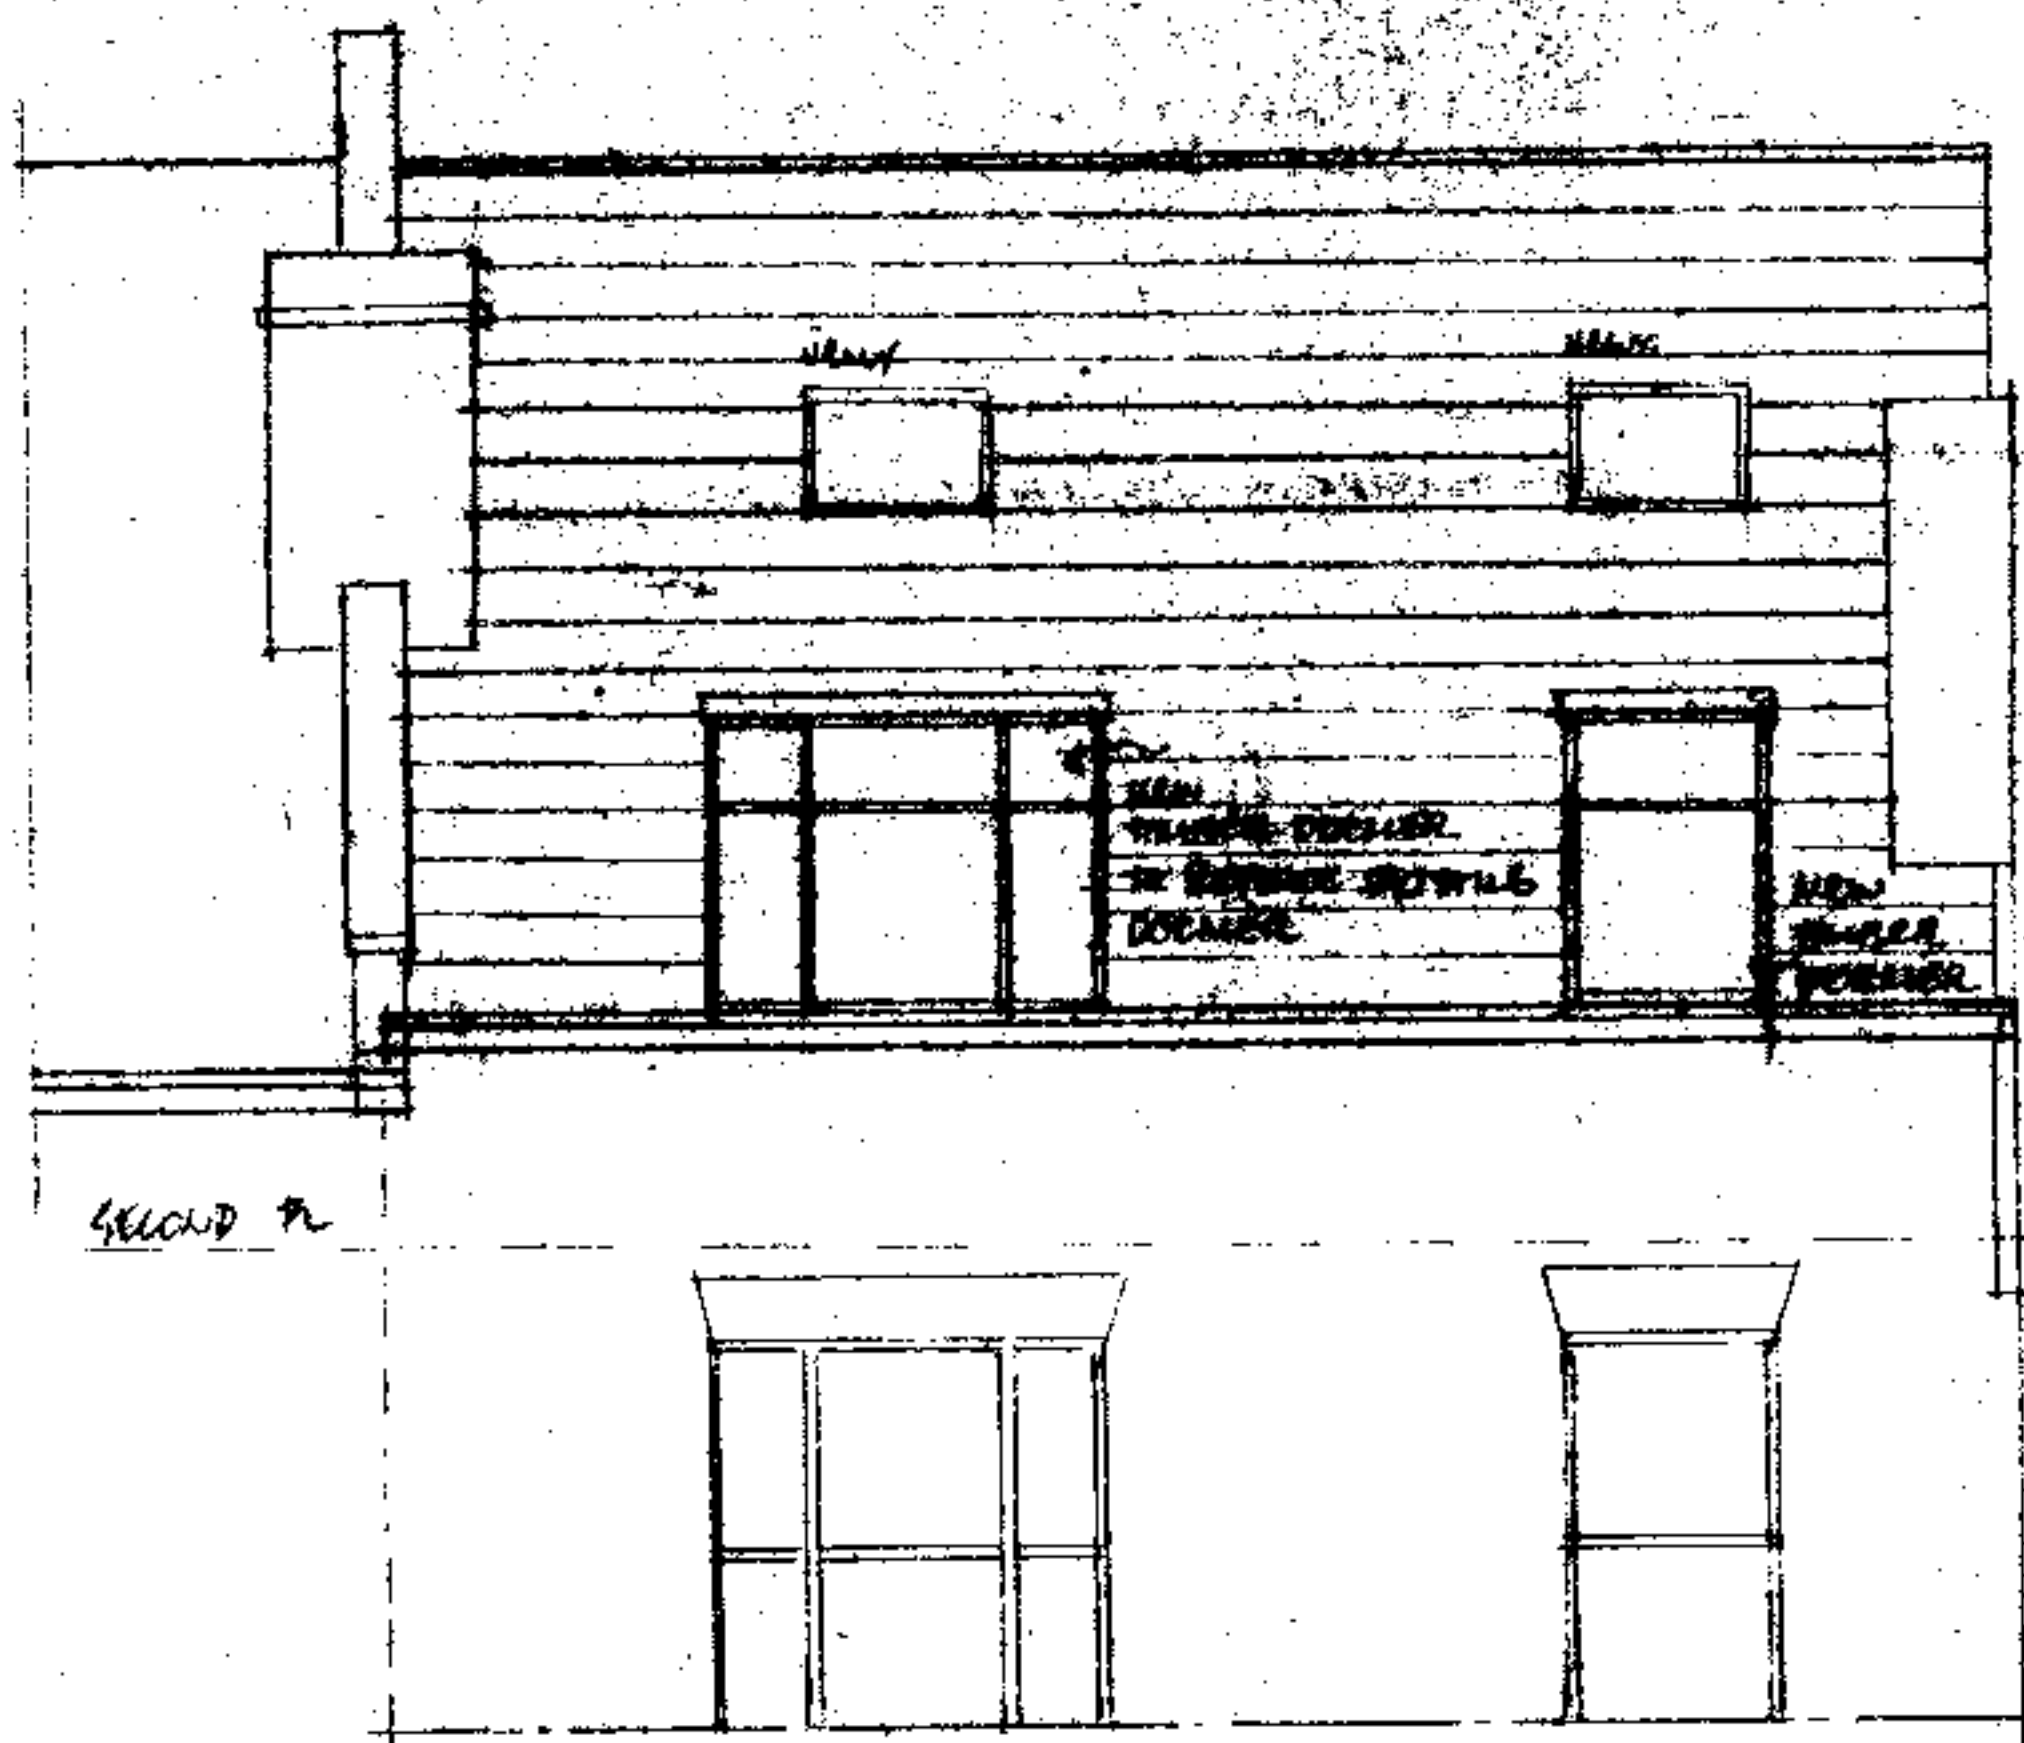


REAR ELEVATION PROPOSED 1:50

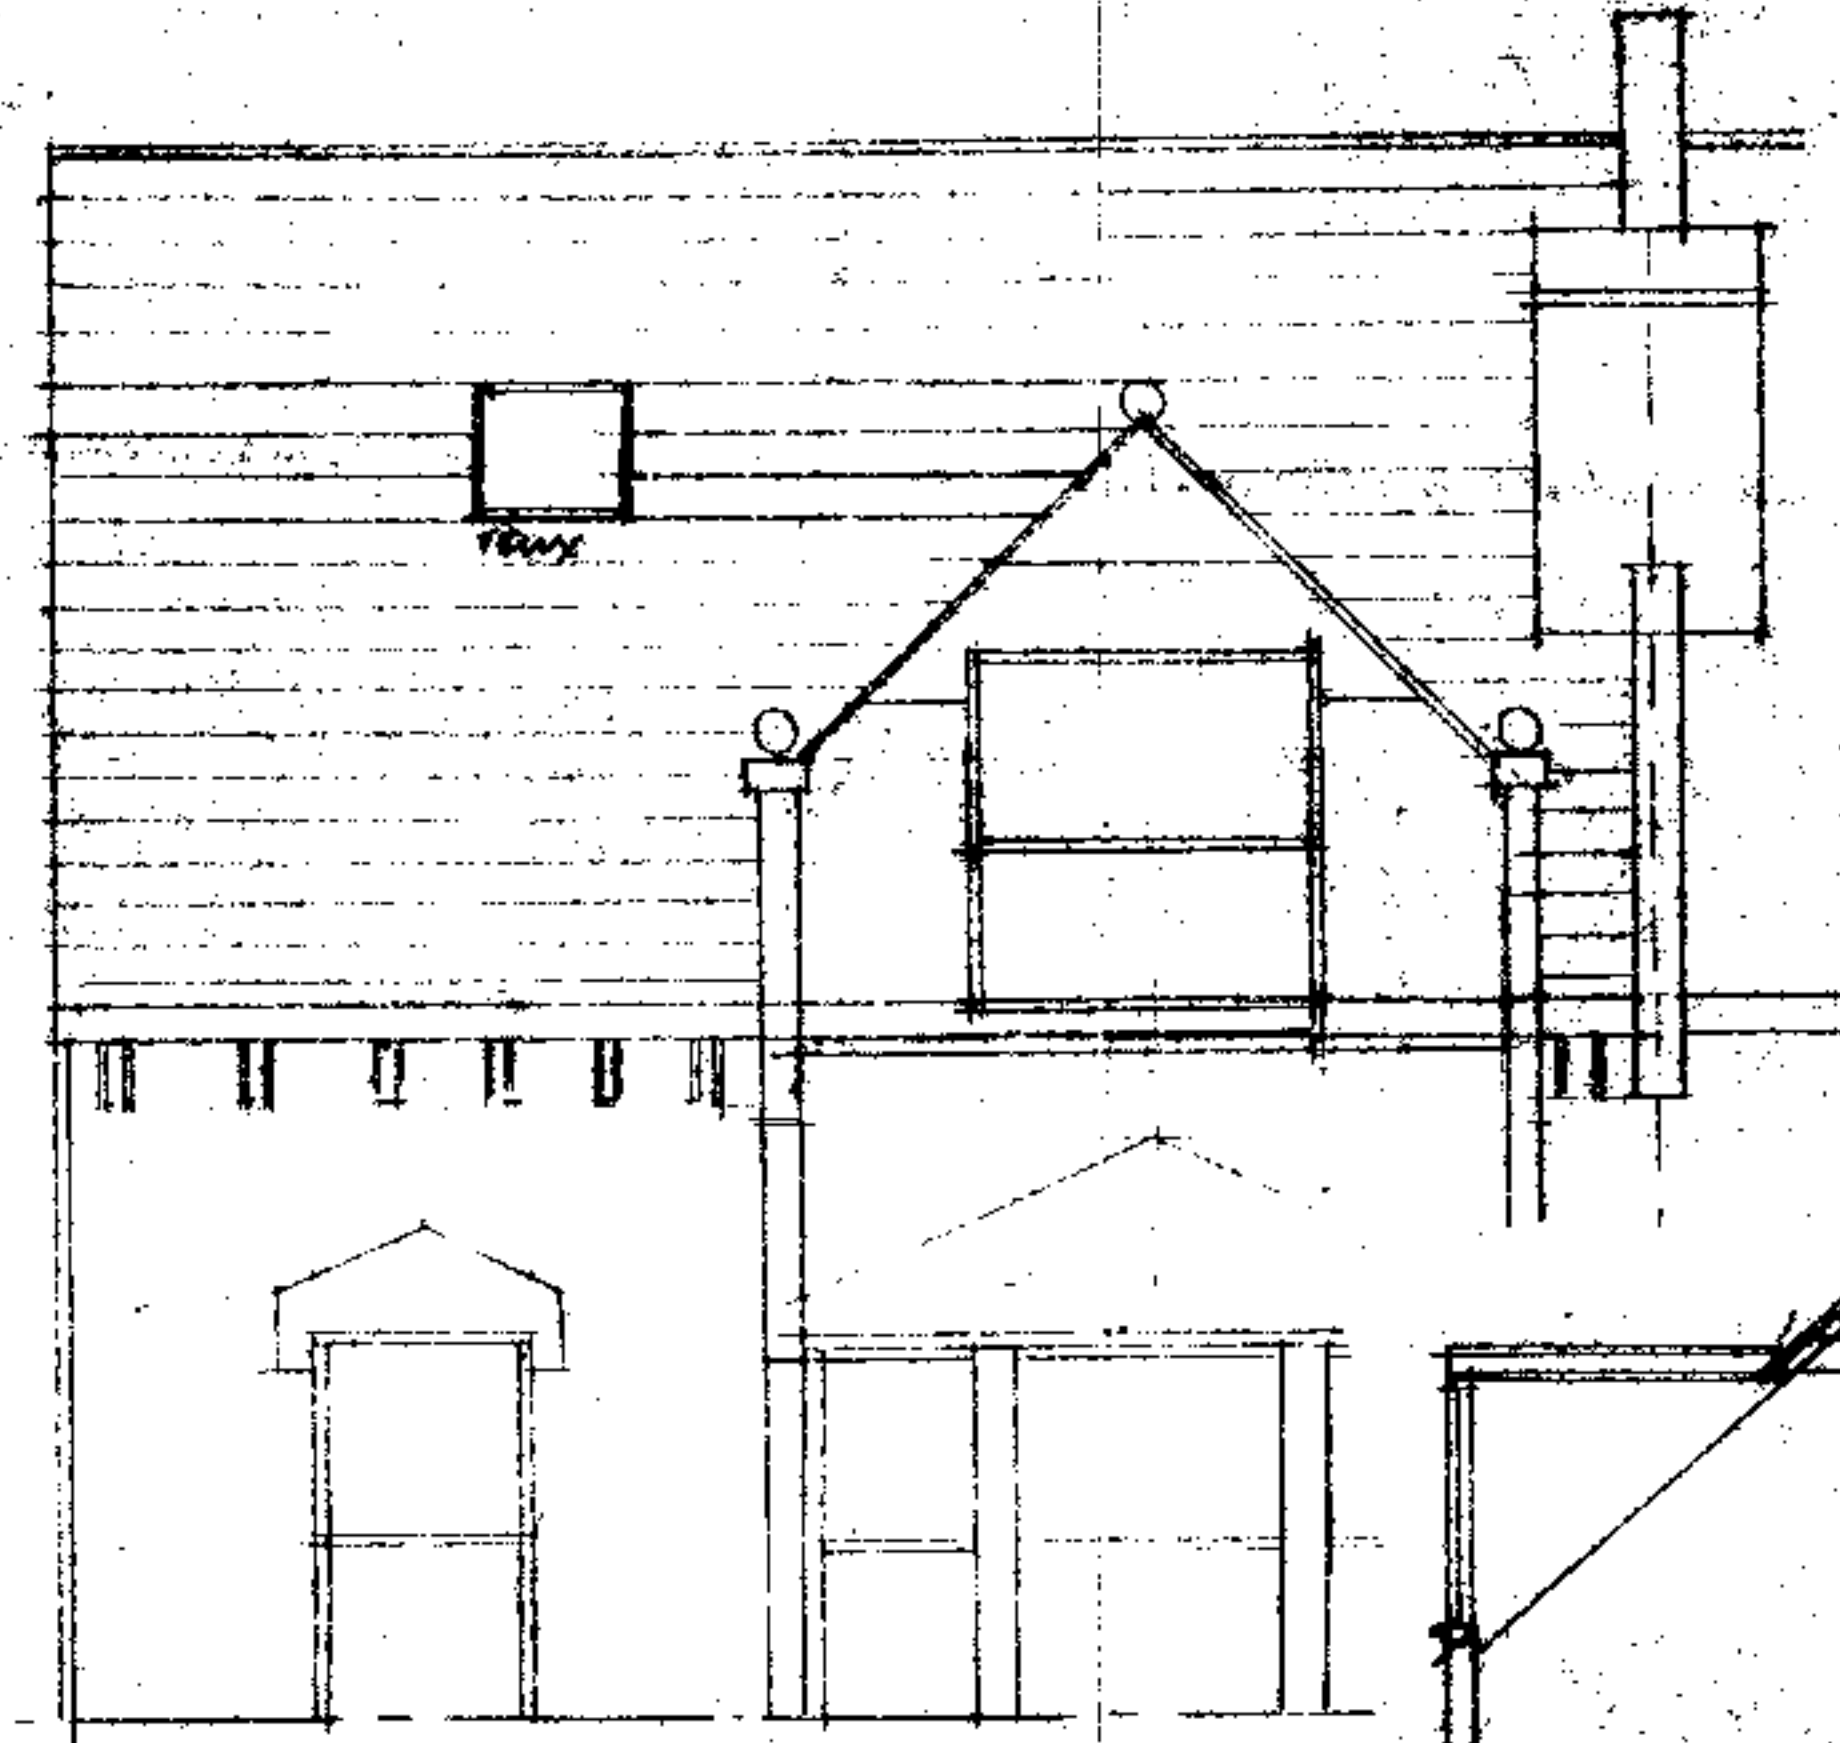


FRONT ELEVATION PROPOSED 1:50

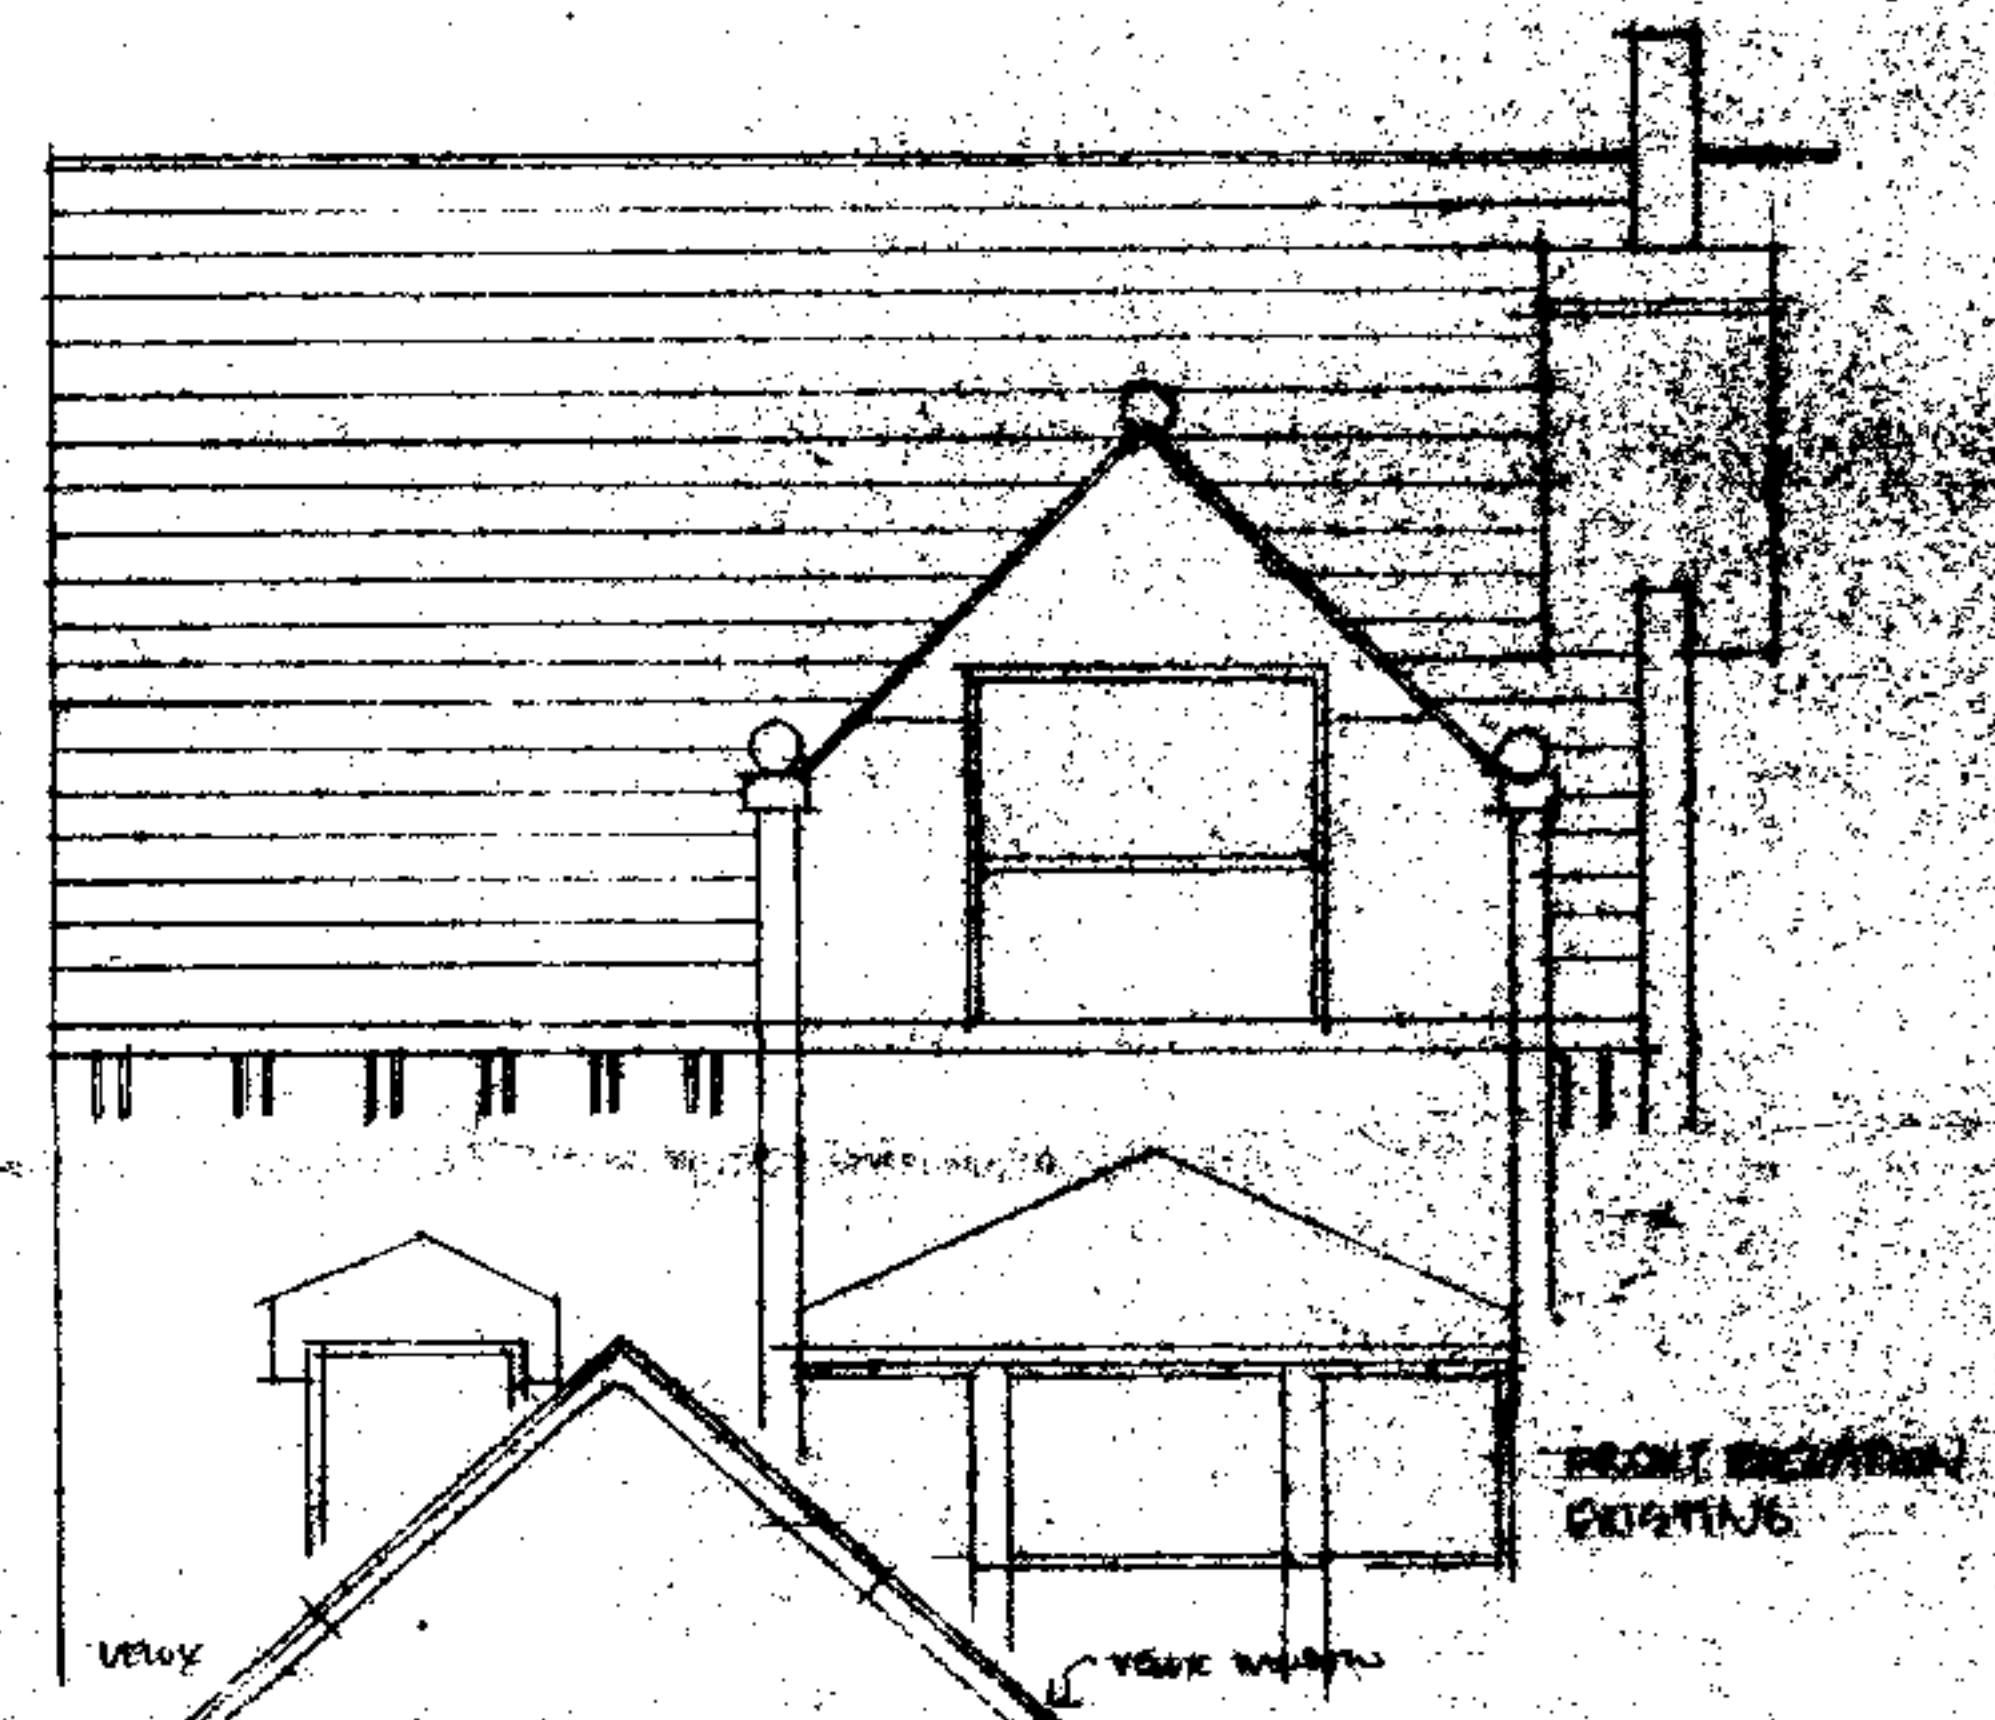


FRONT ELEVATION EXISTING

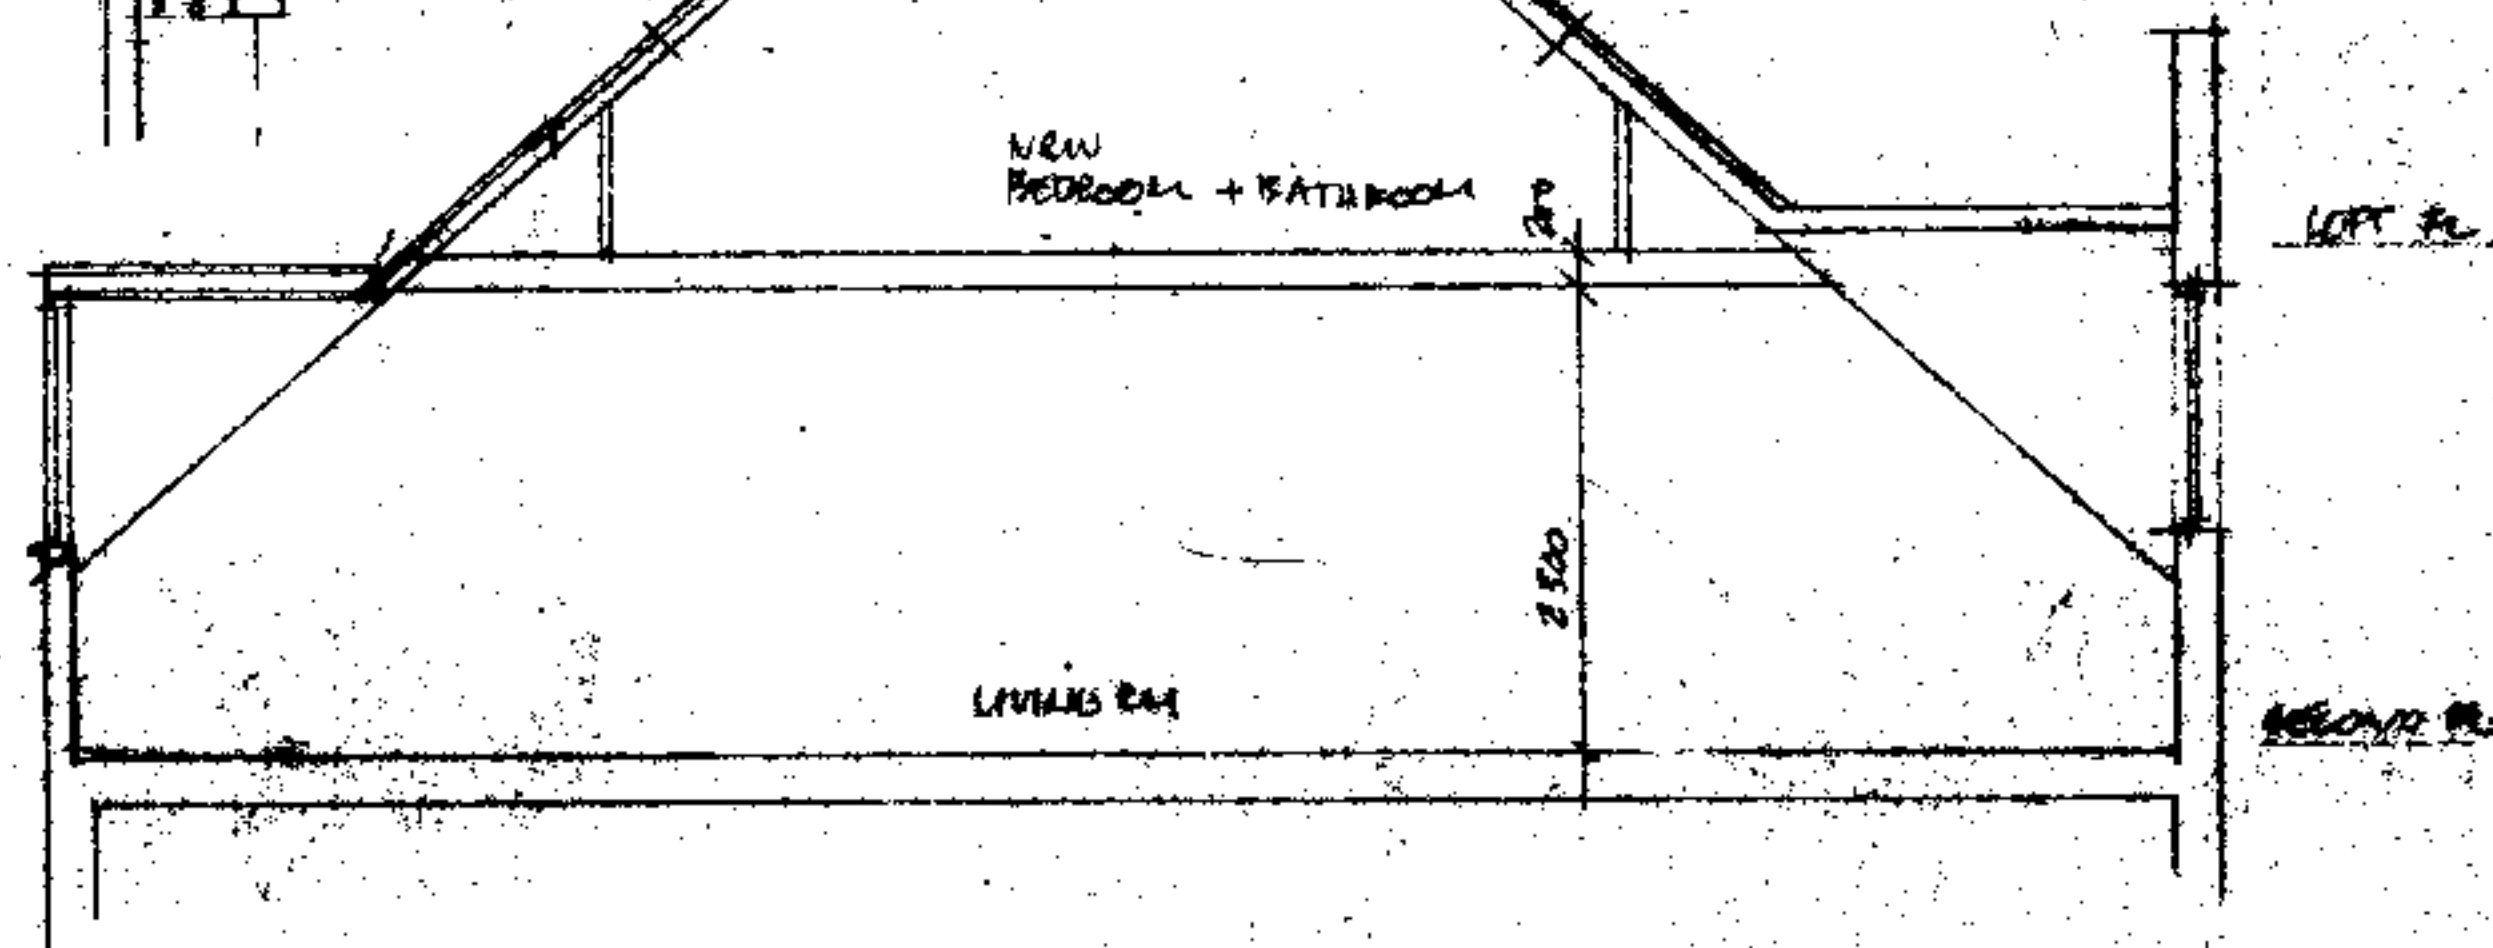

CROSS SECTION - PROPOSED 1:50

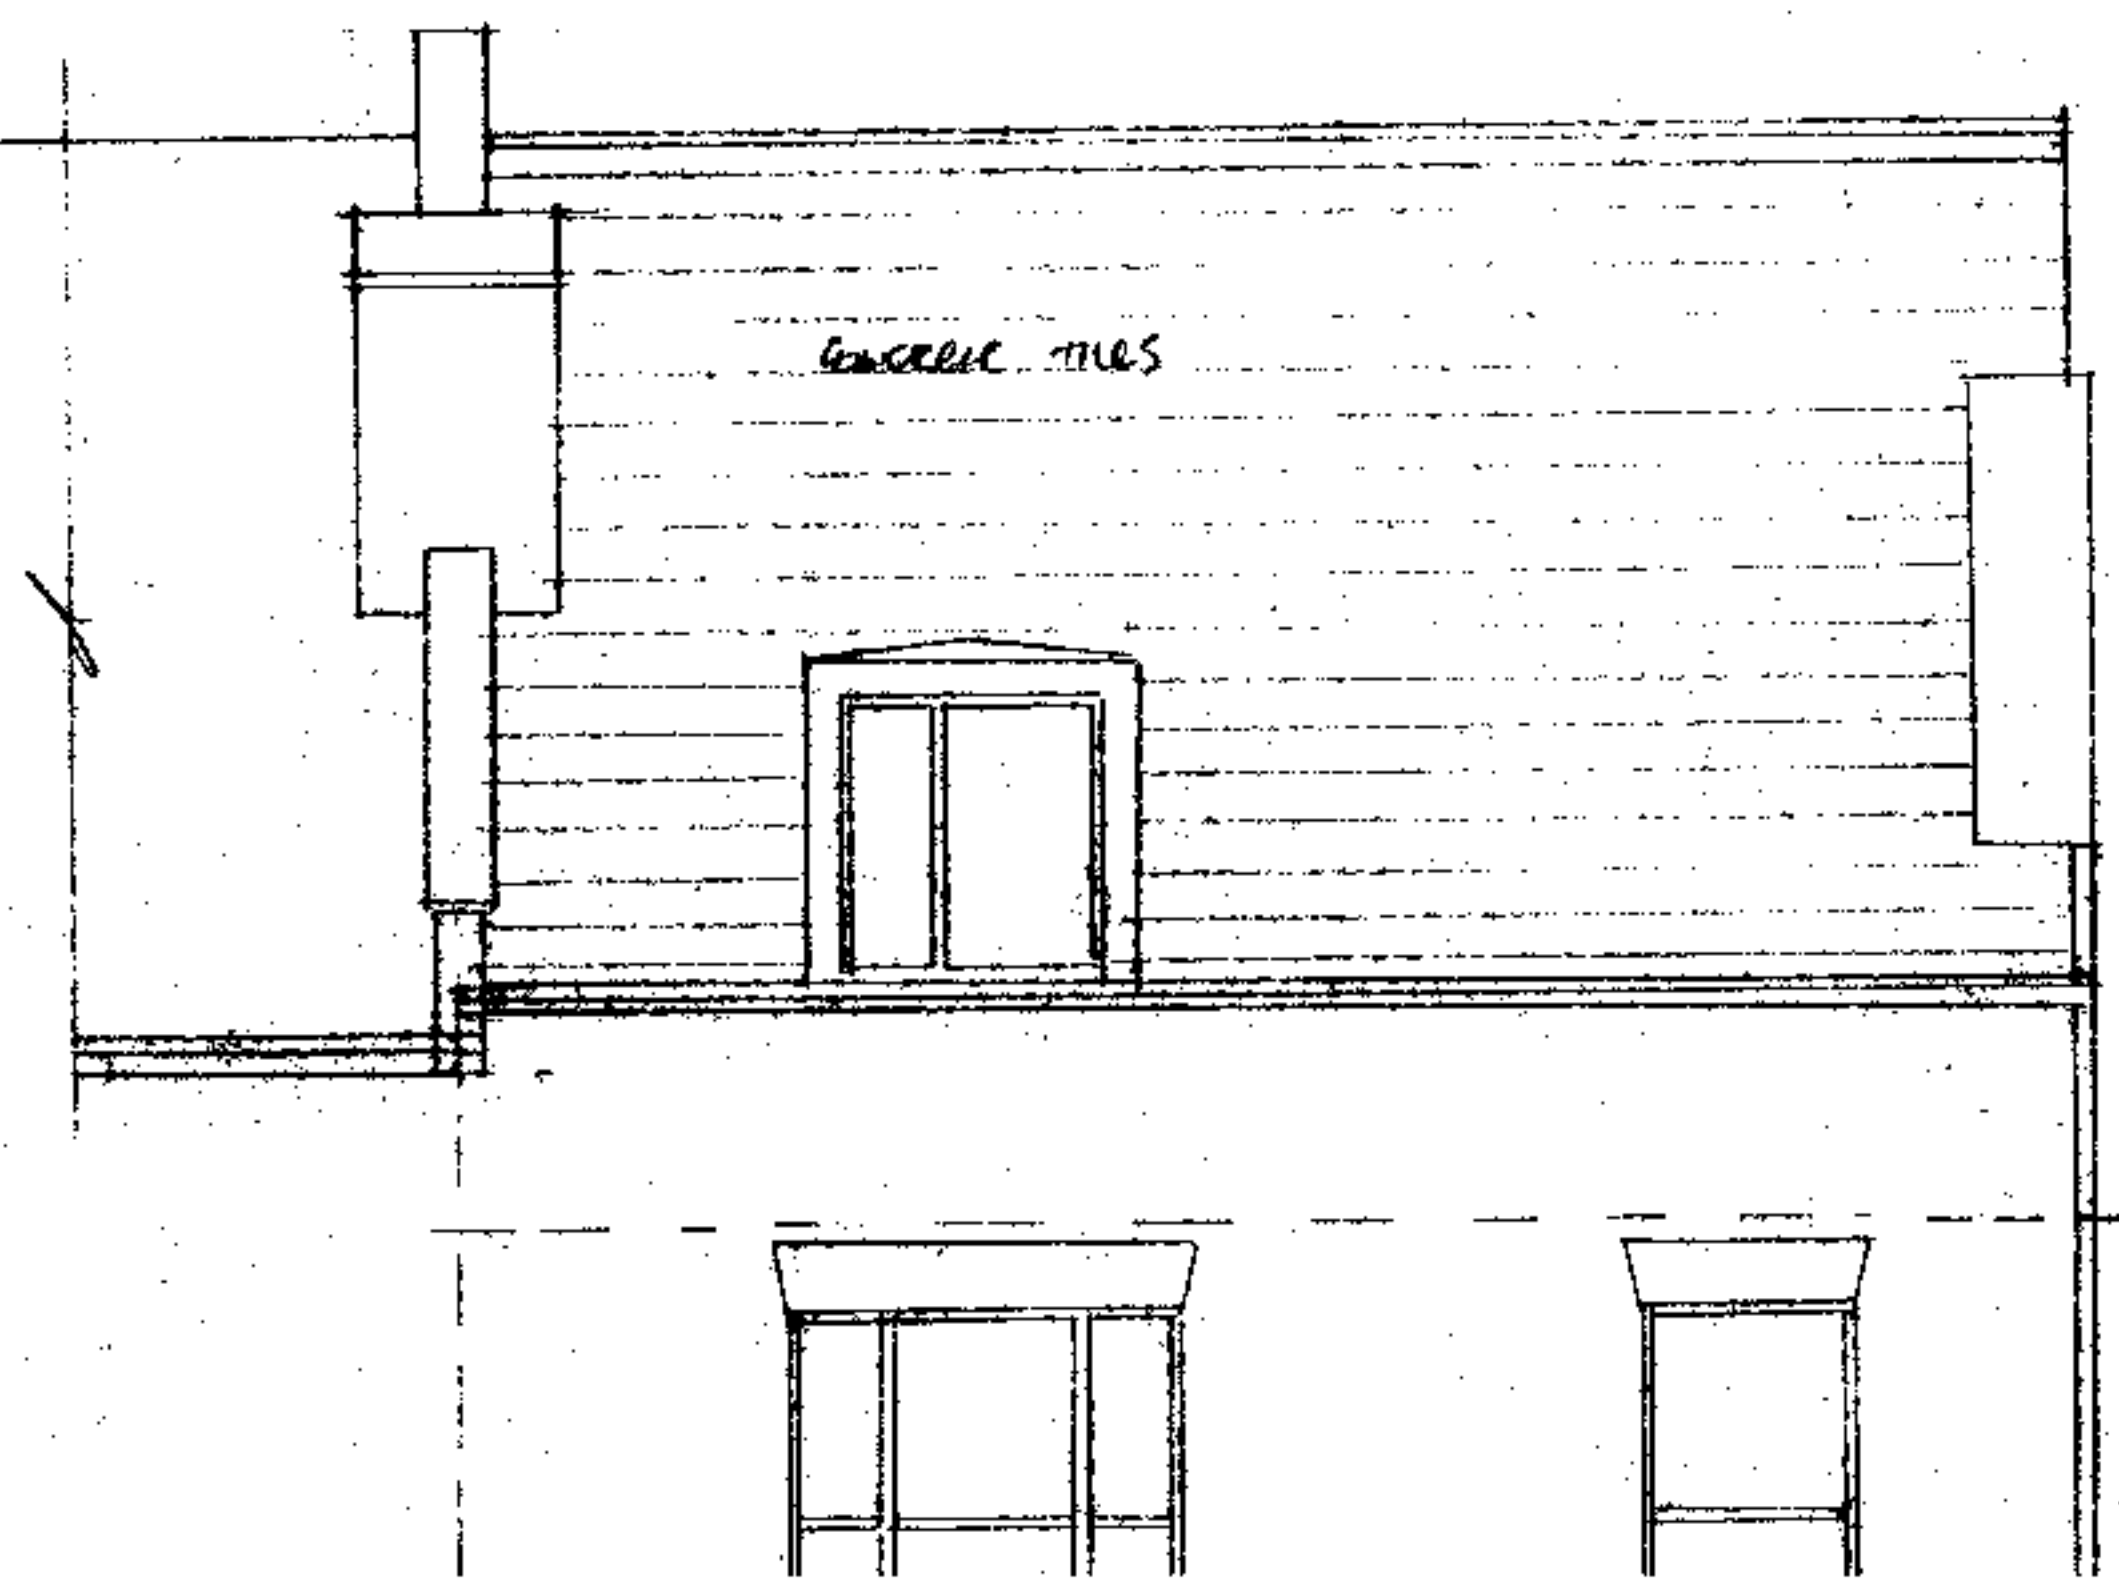


EXISTING REAR ELEVATION

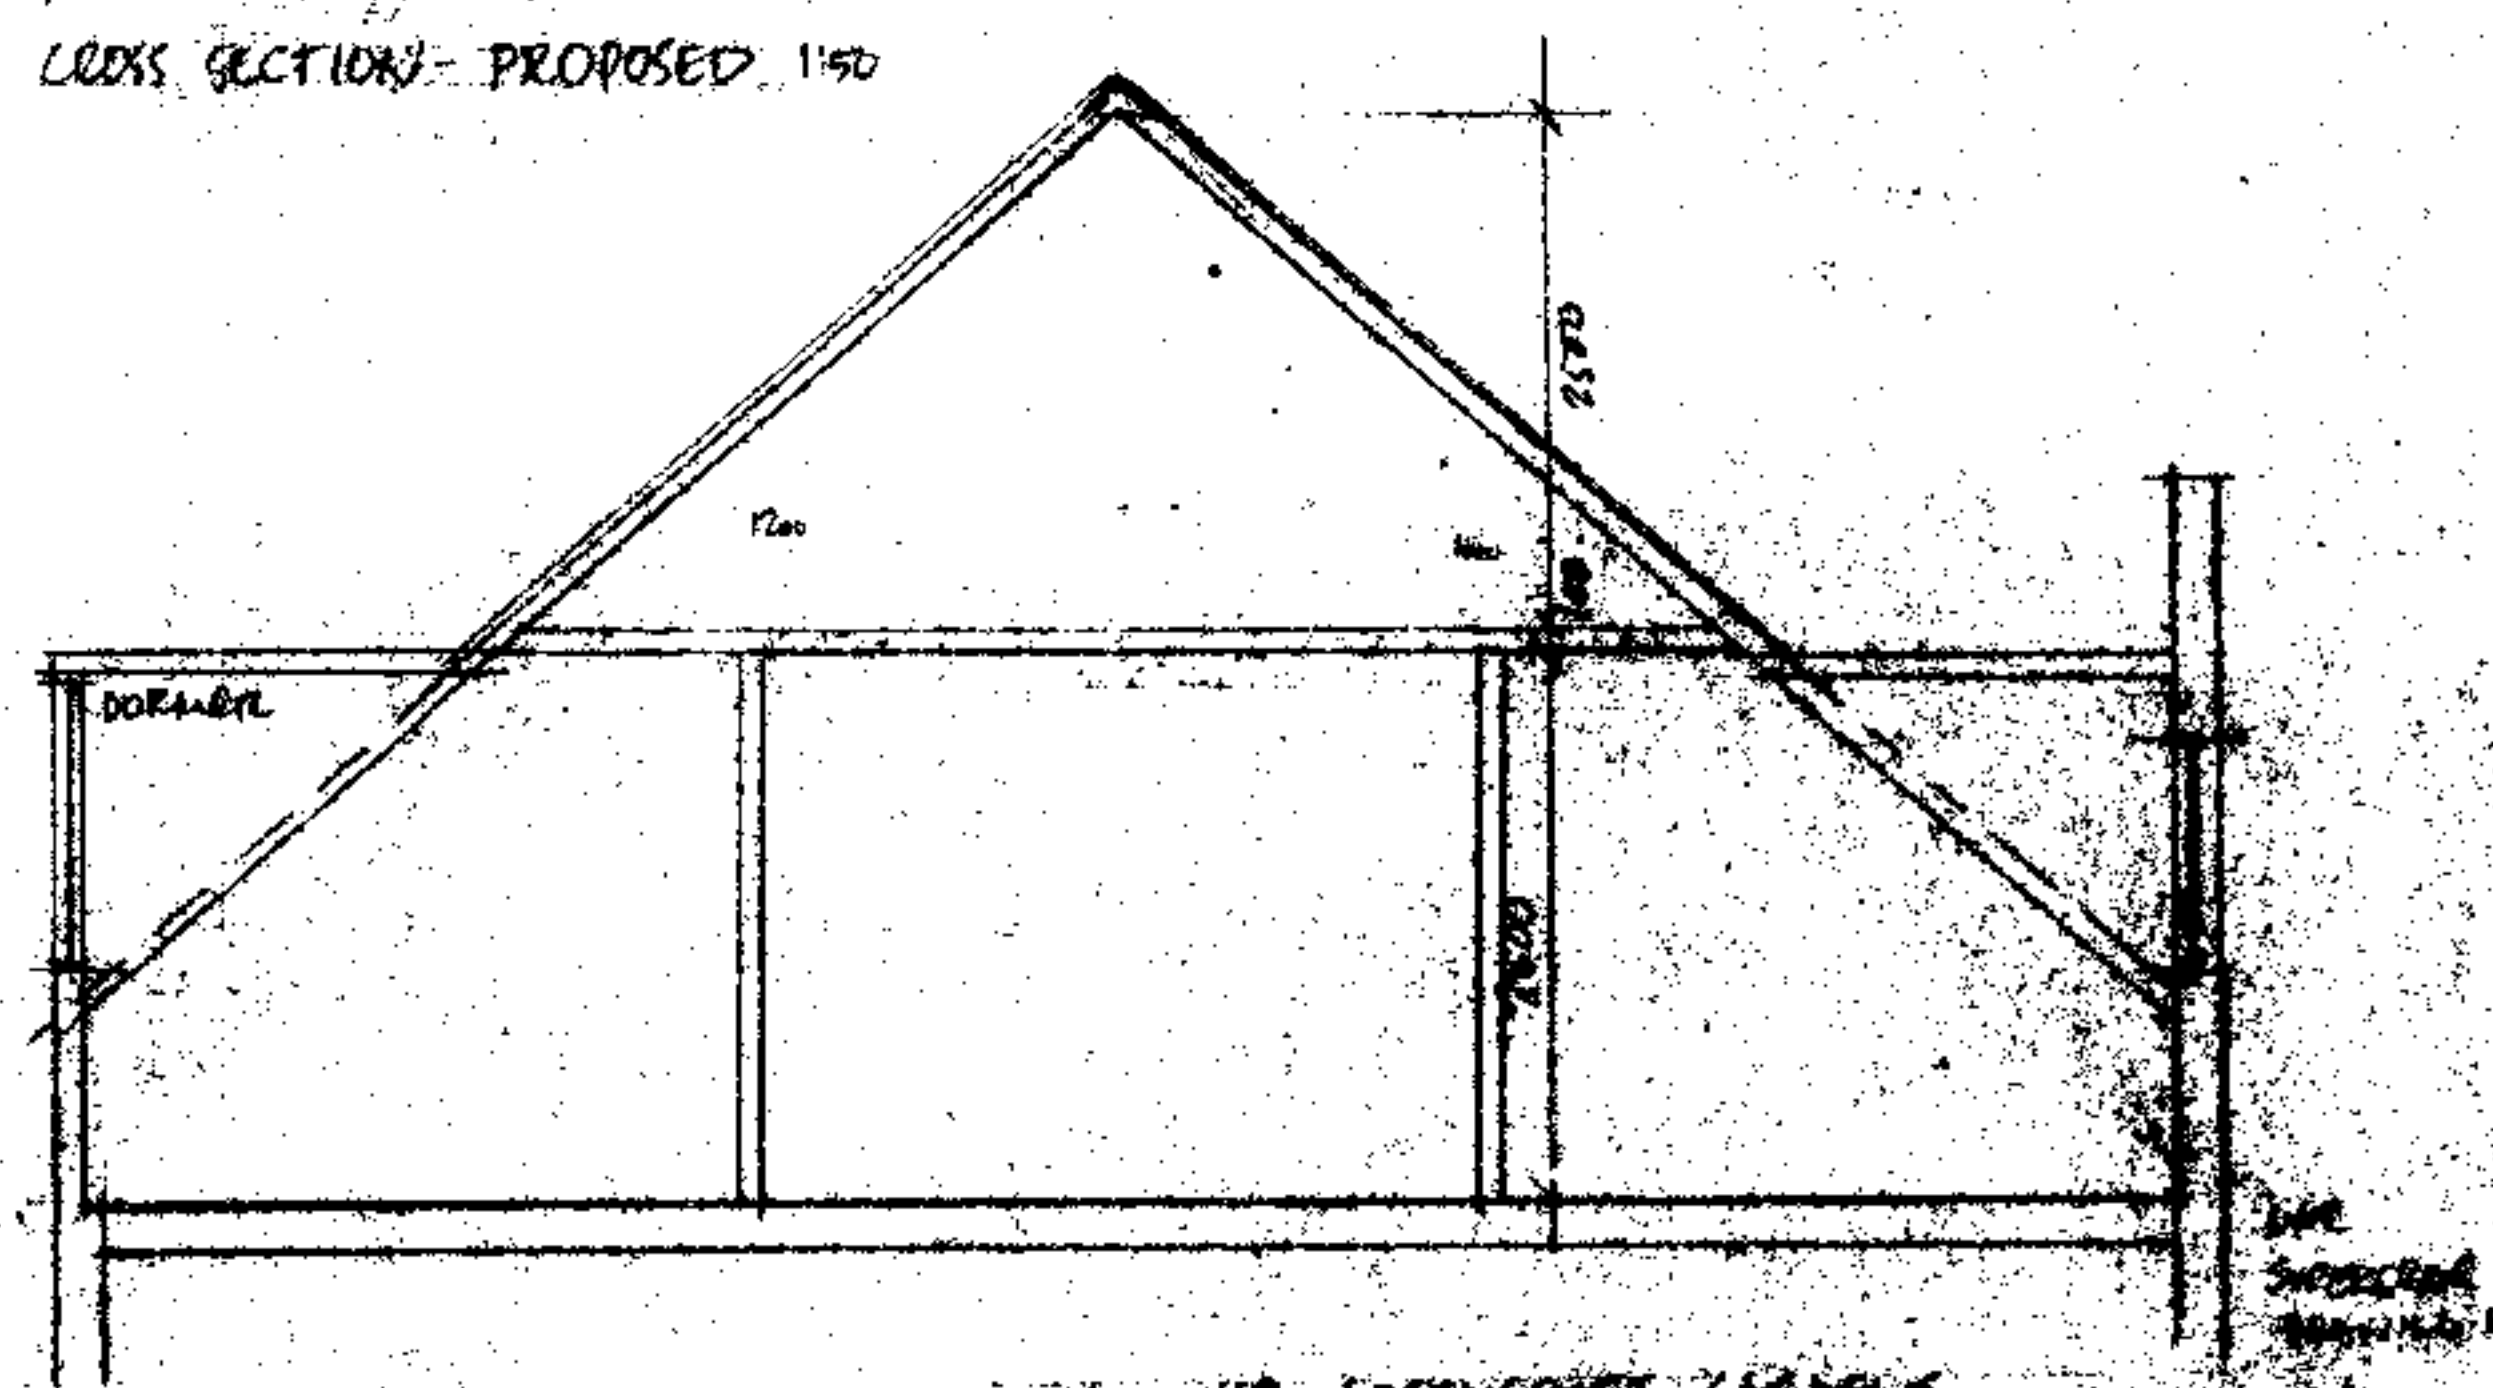


EXISTING CROSS SECTION 1:50


119 GREENOAK GARDENS LOFT EXTENSION SCALE 1:50

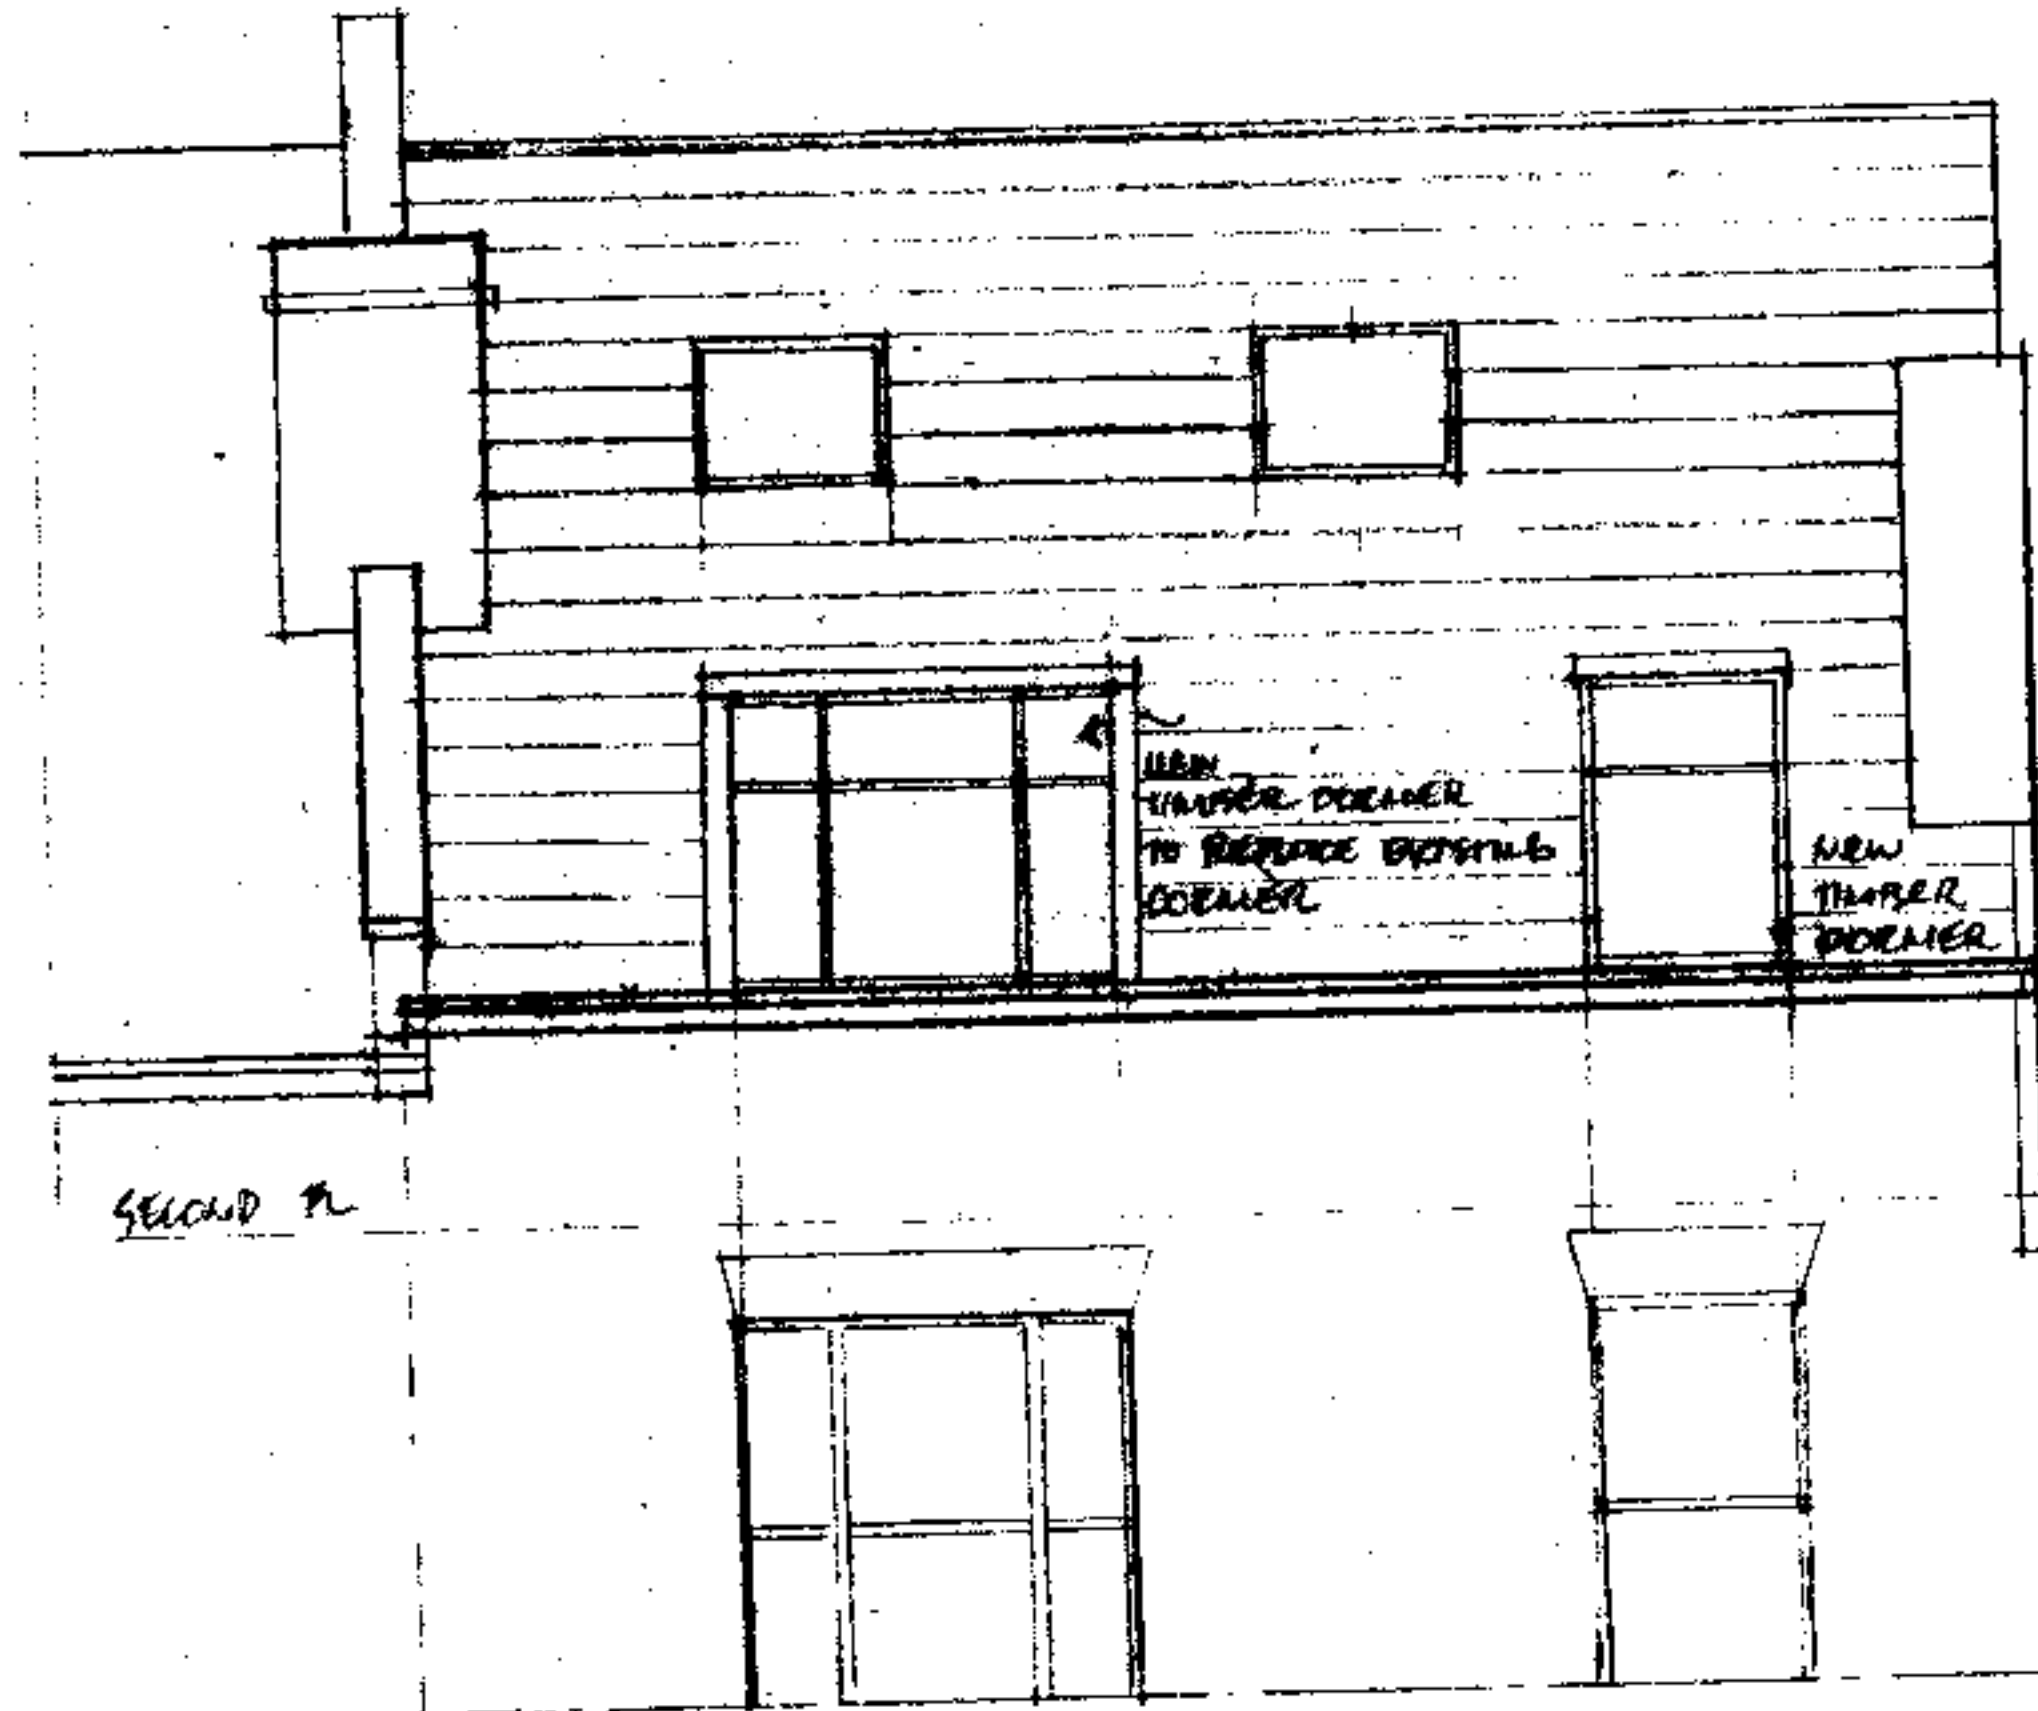


REAR ELEVATION
PROPOSED 1150

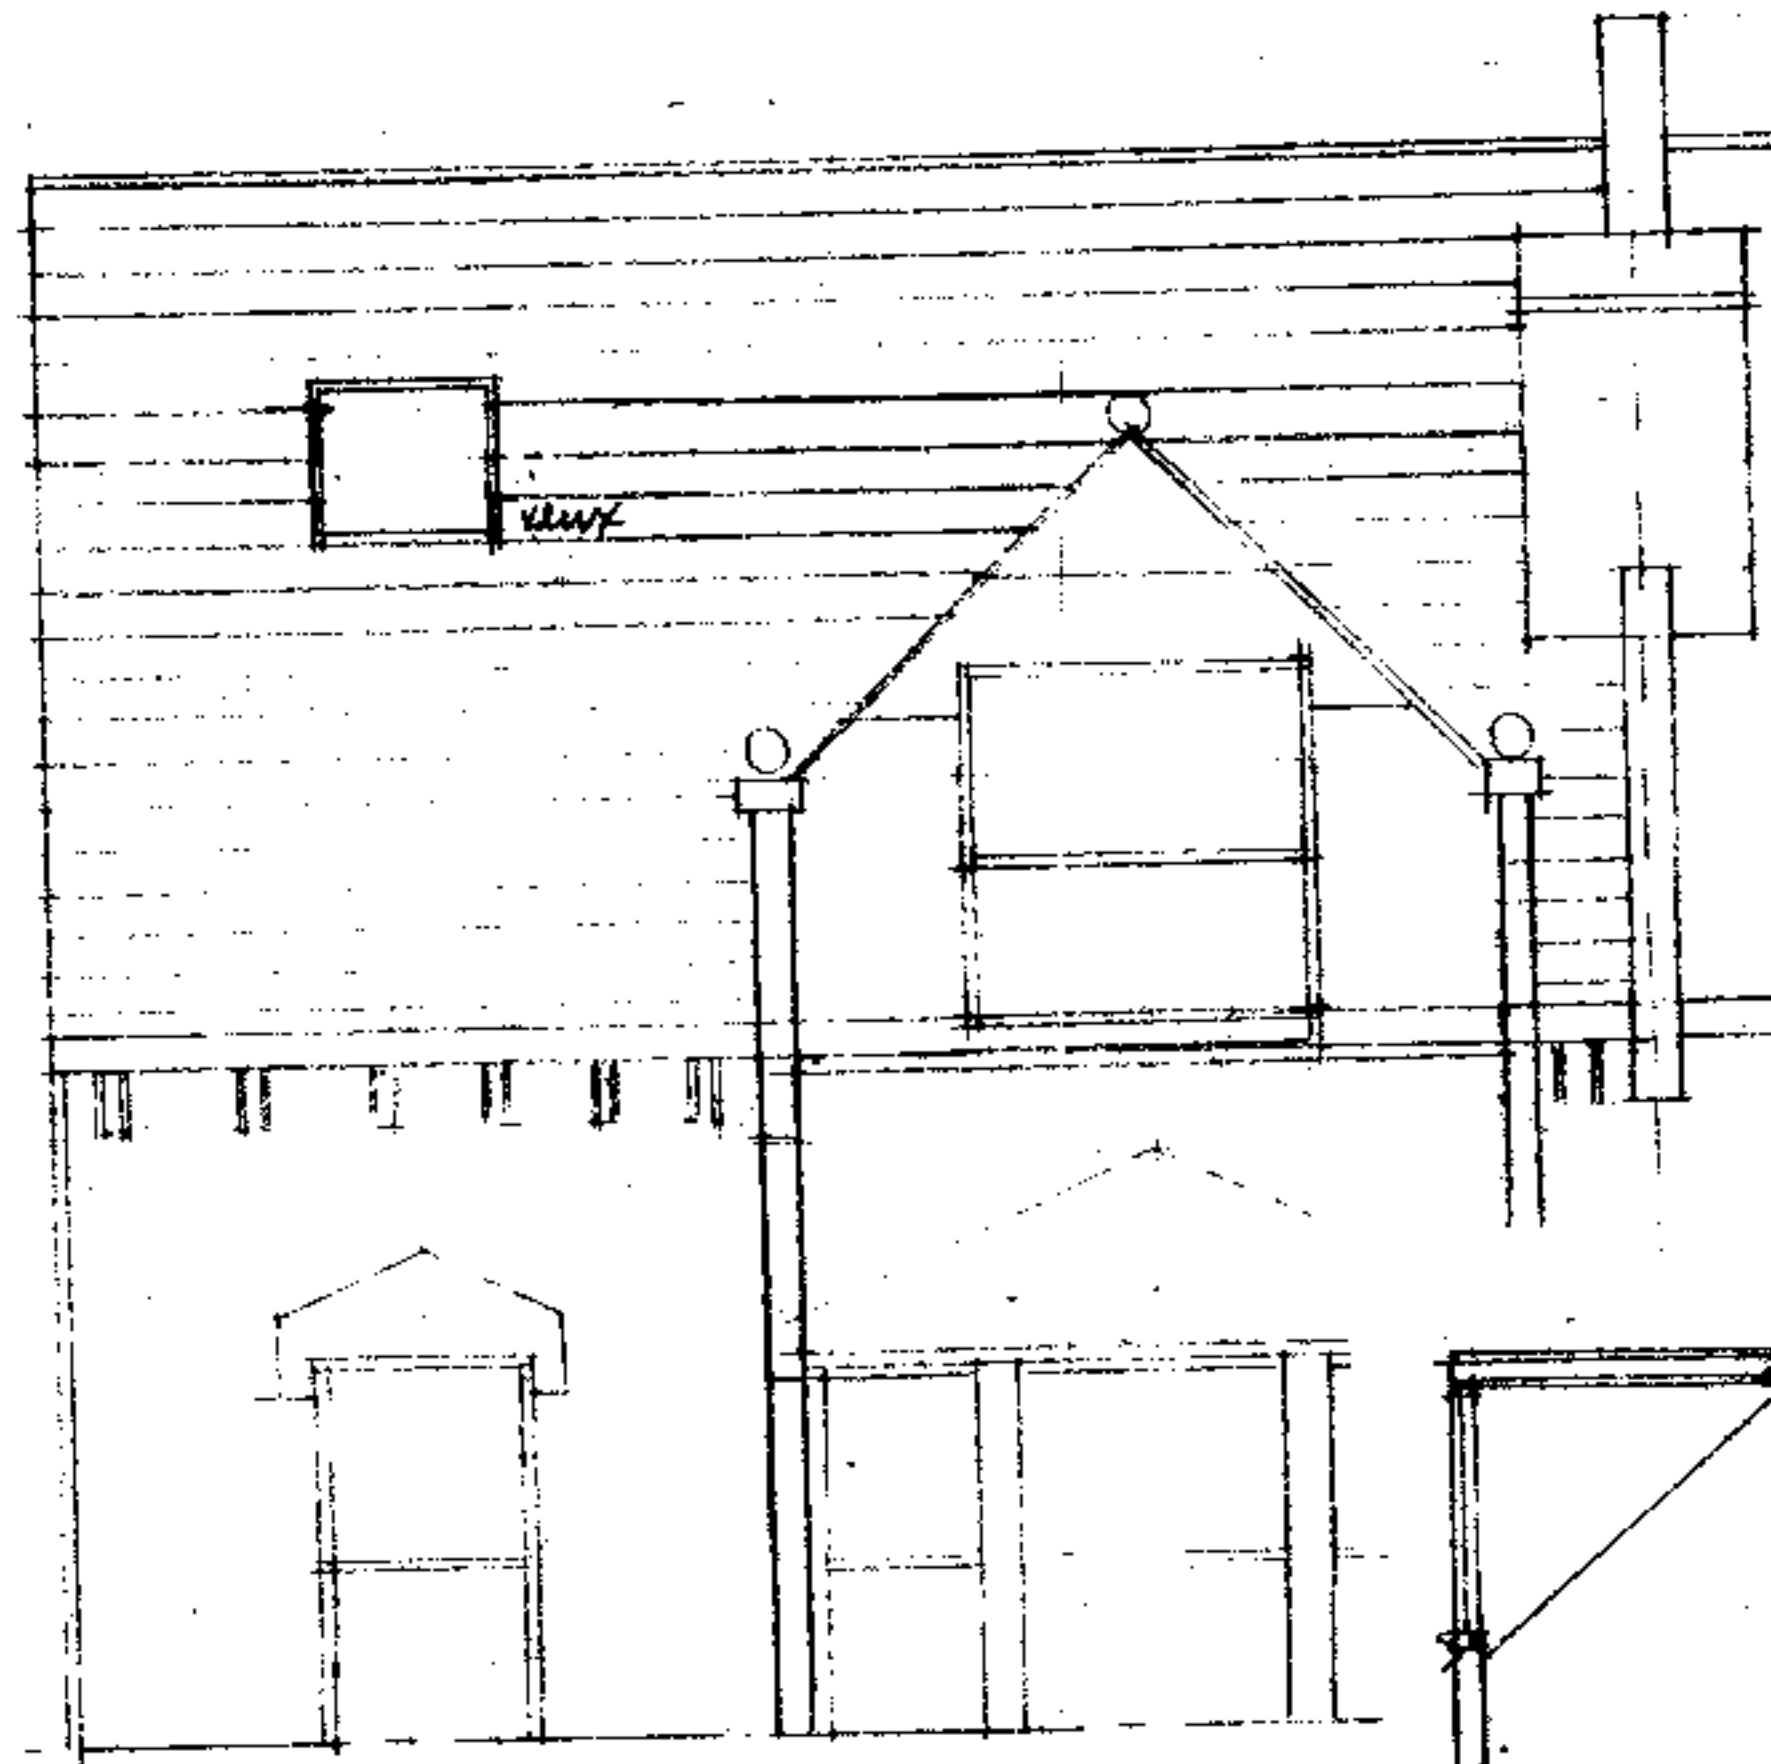

FRONT ELEVATION
PROPOSED 1150

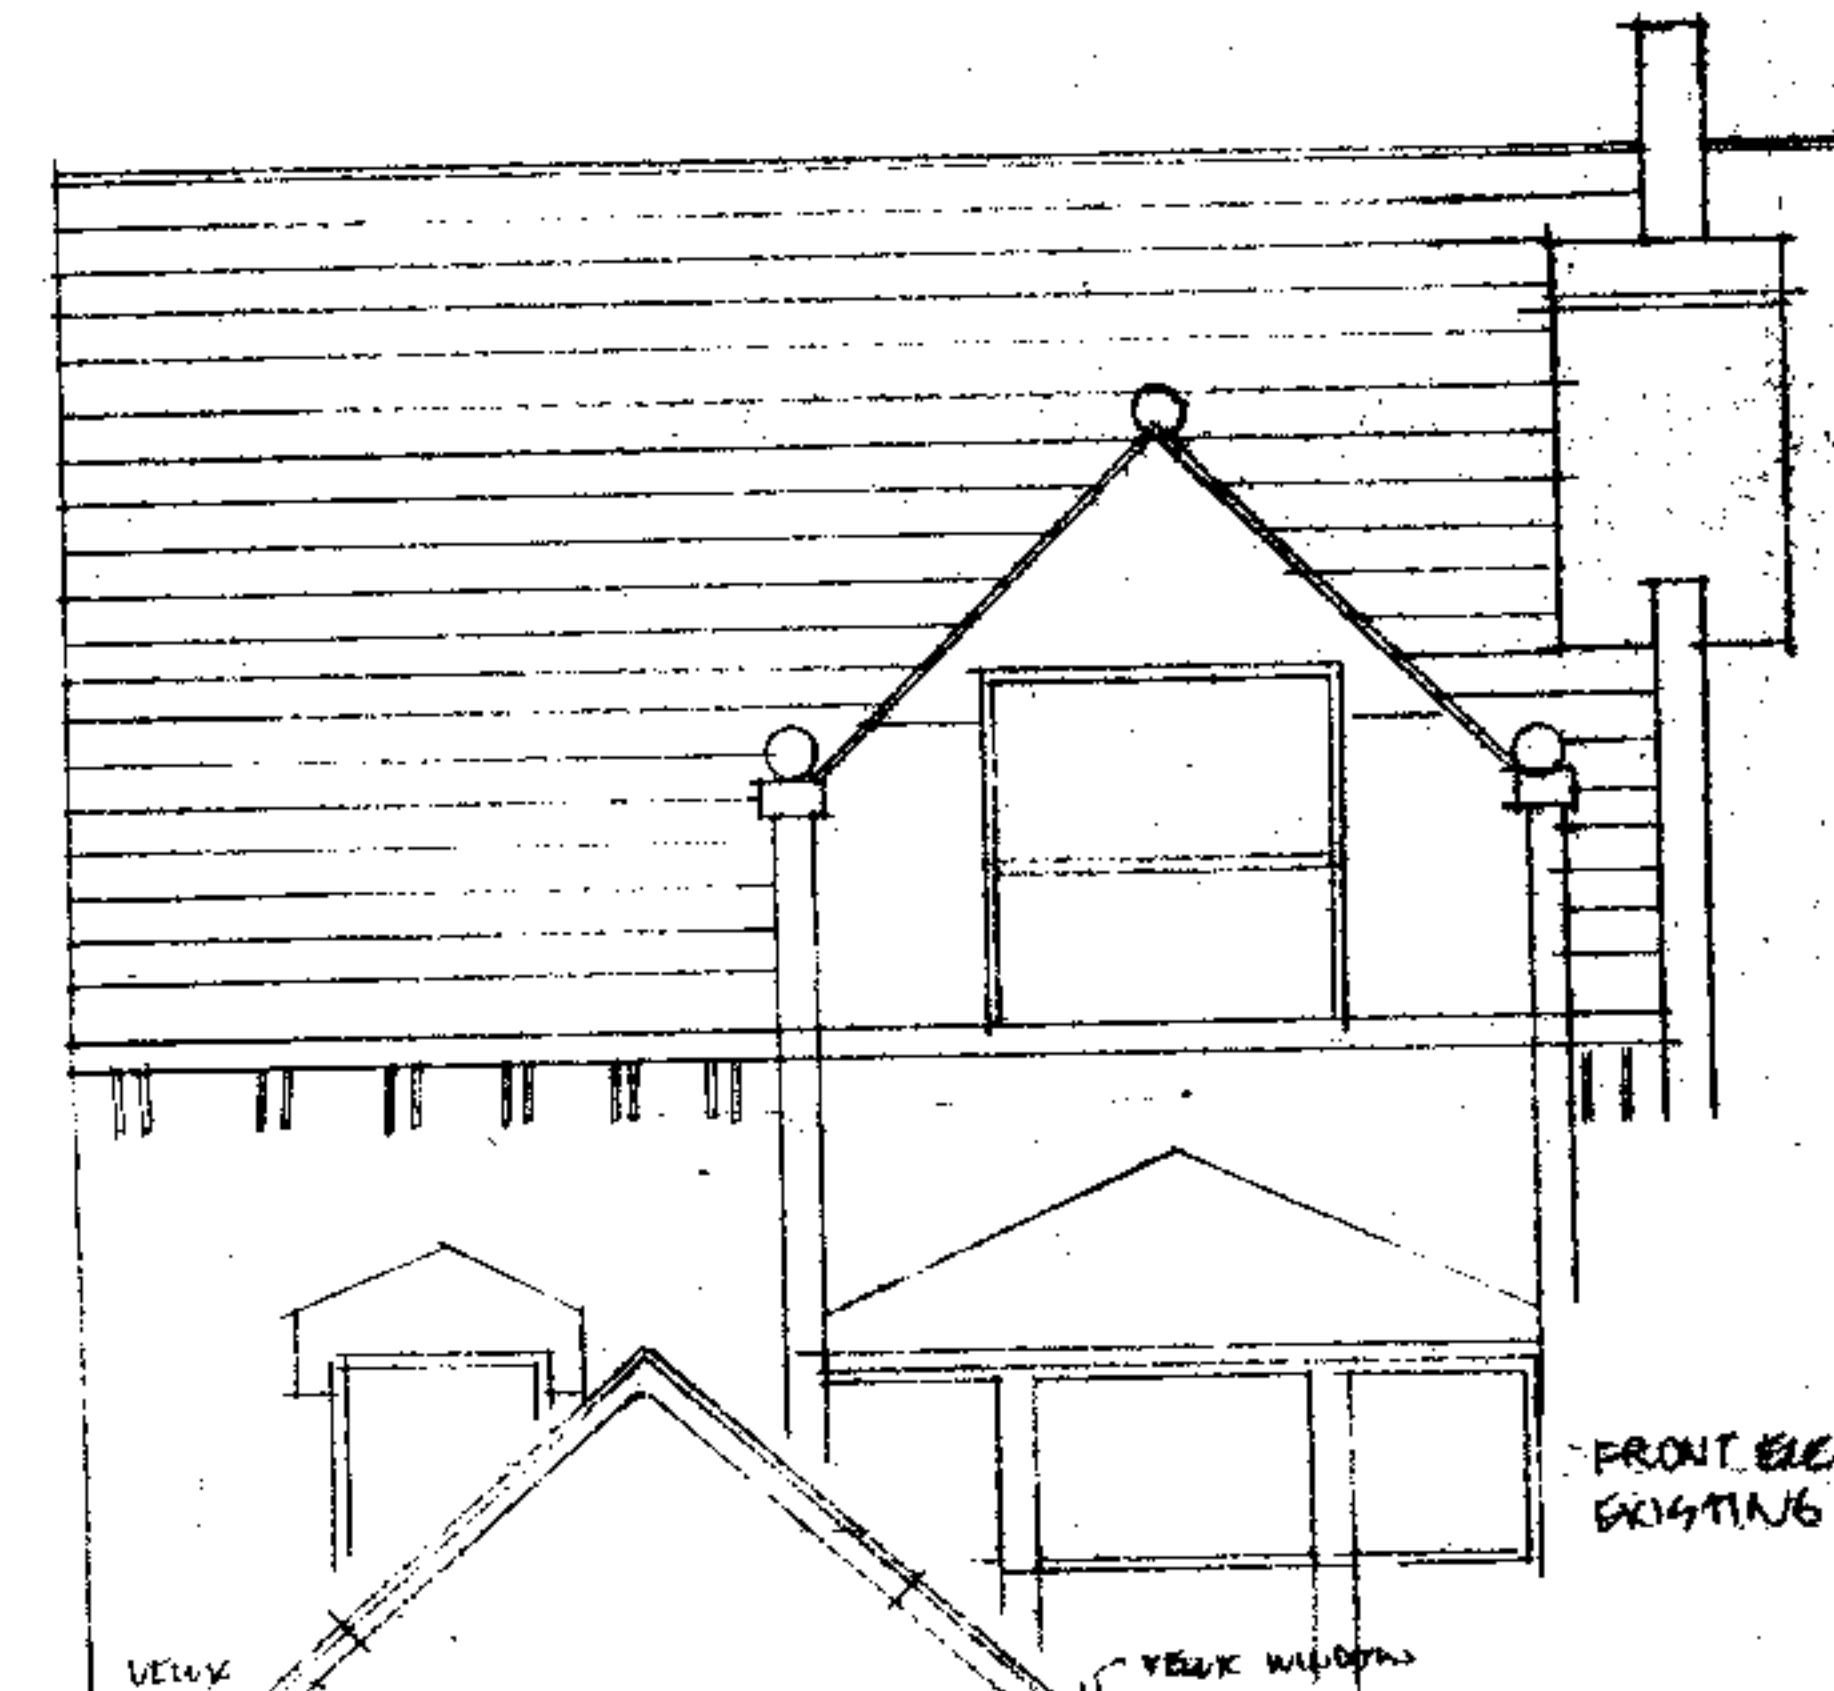


FRONT ELEVATION
EXISTING

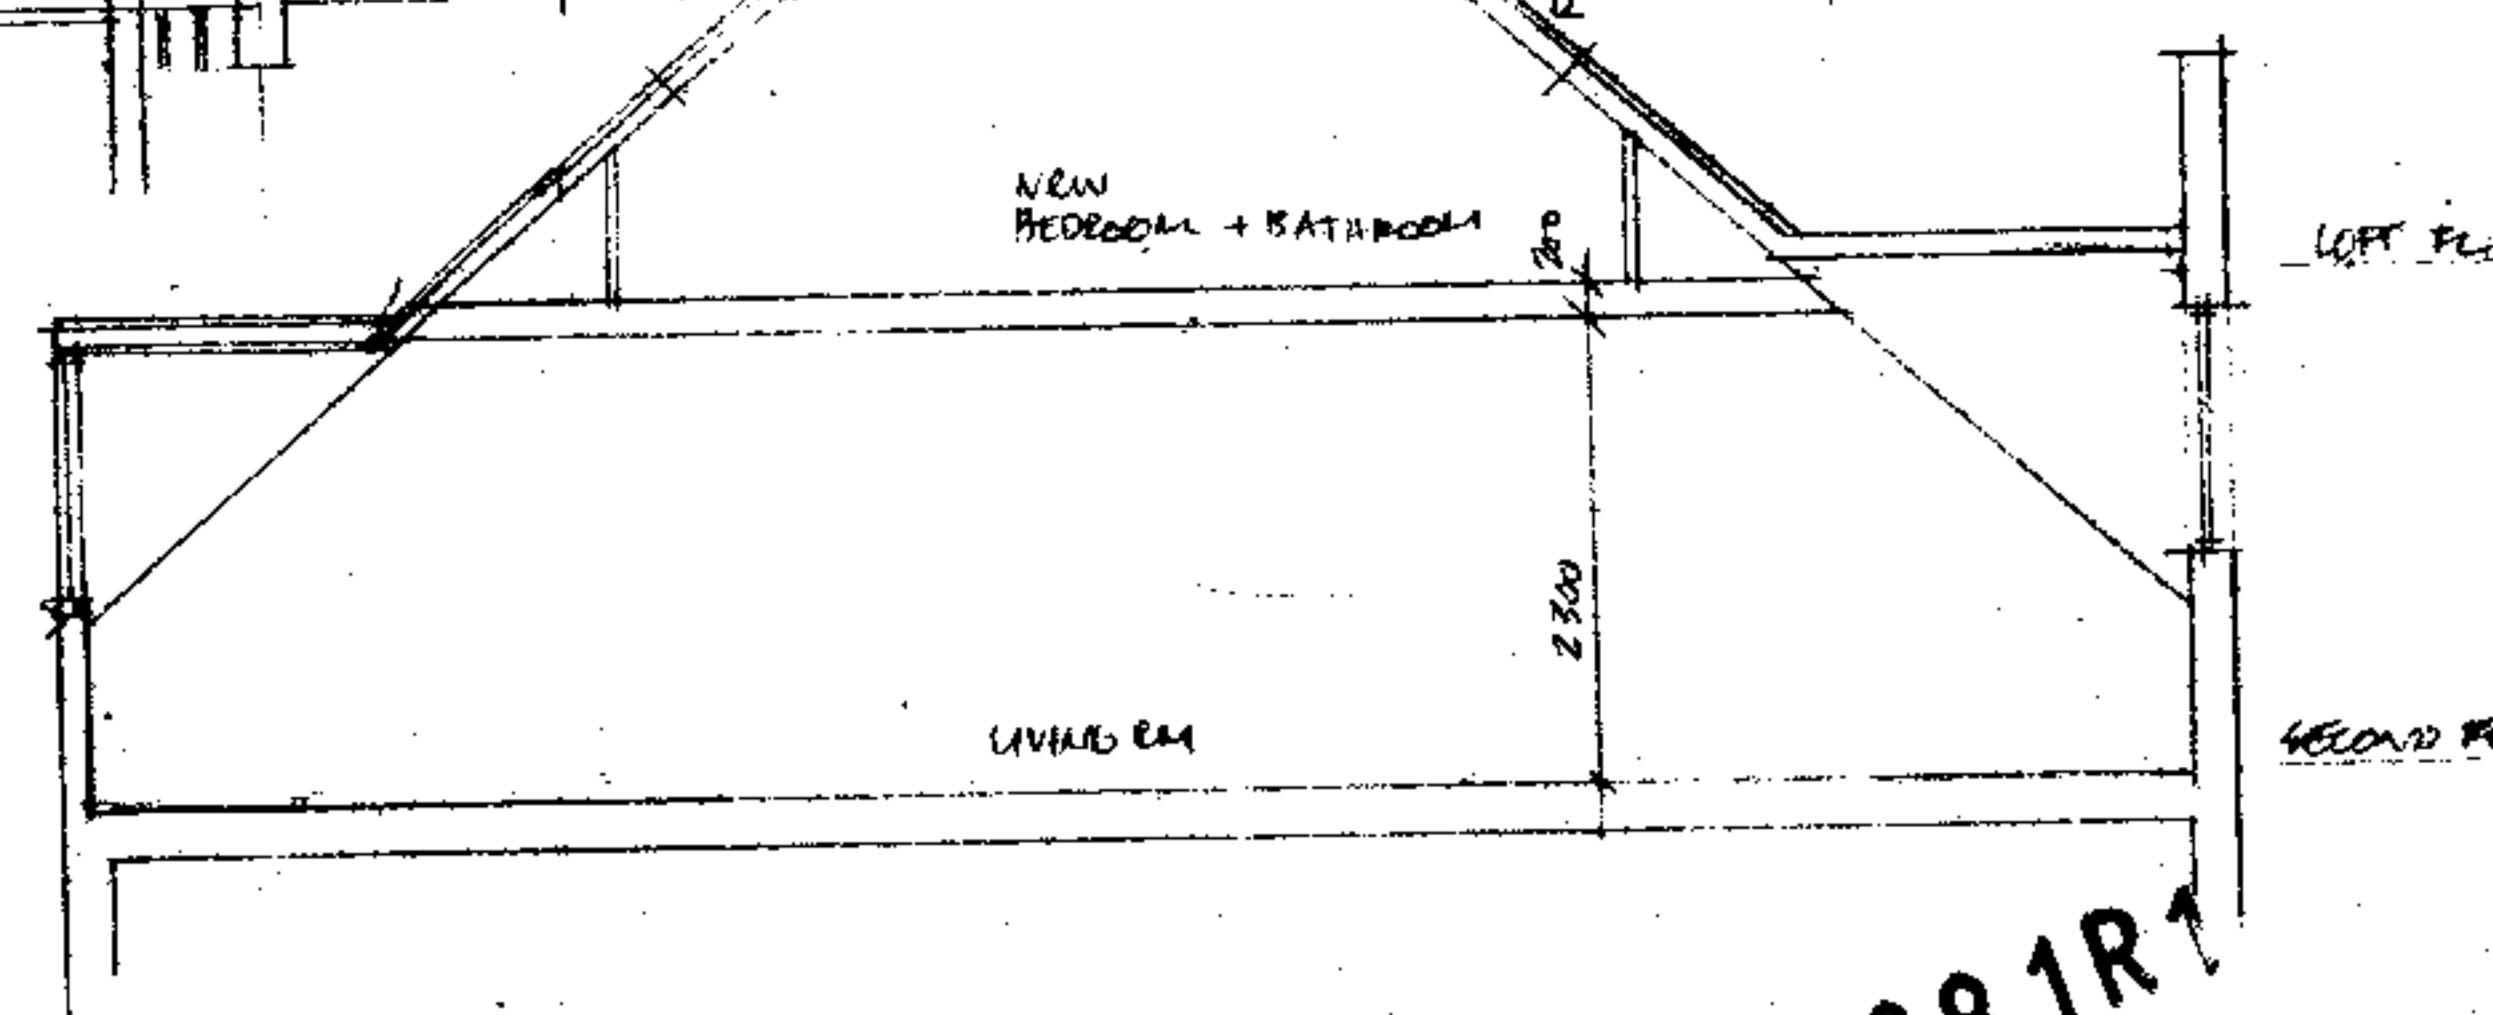


CROSS SECTION - PROPOSED 1150

P9902081R1

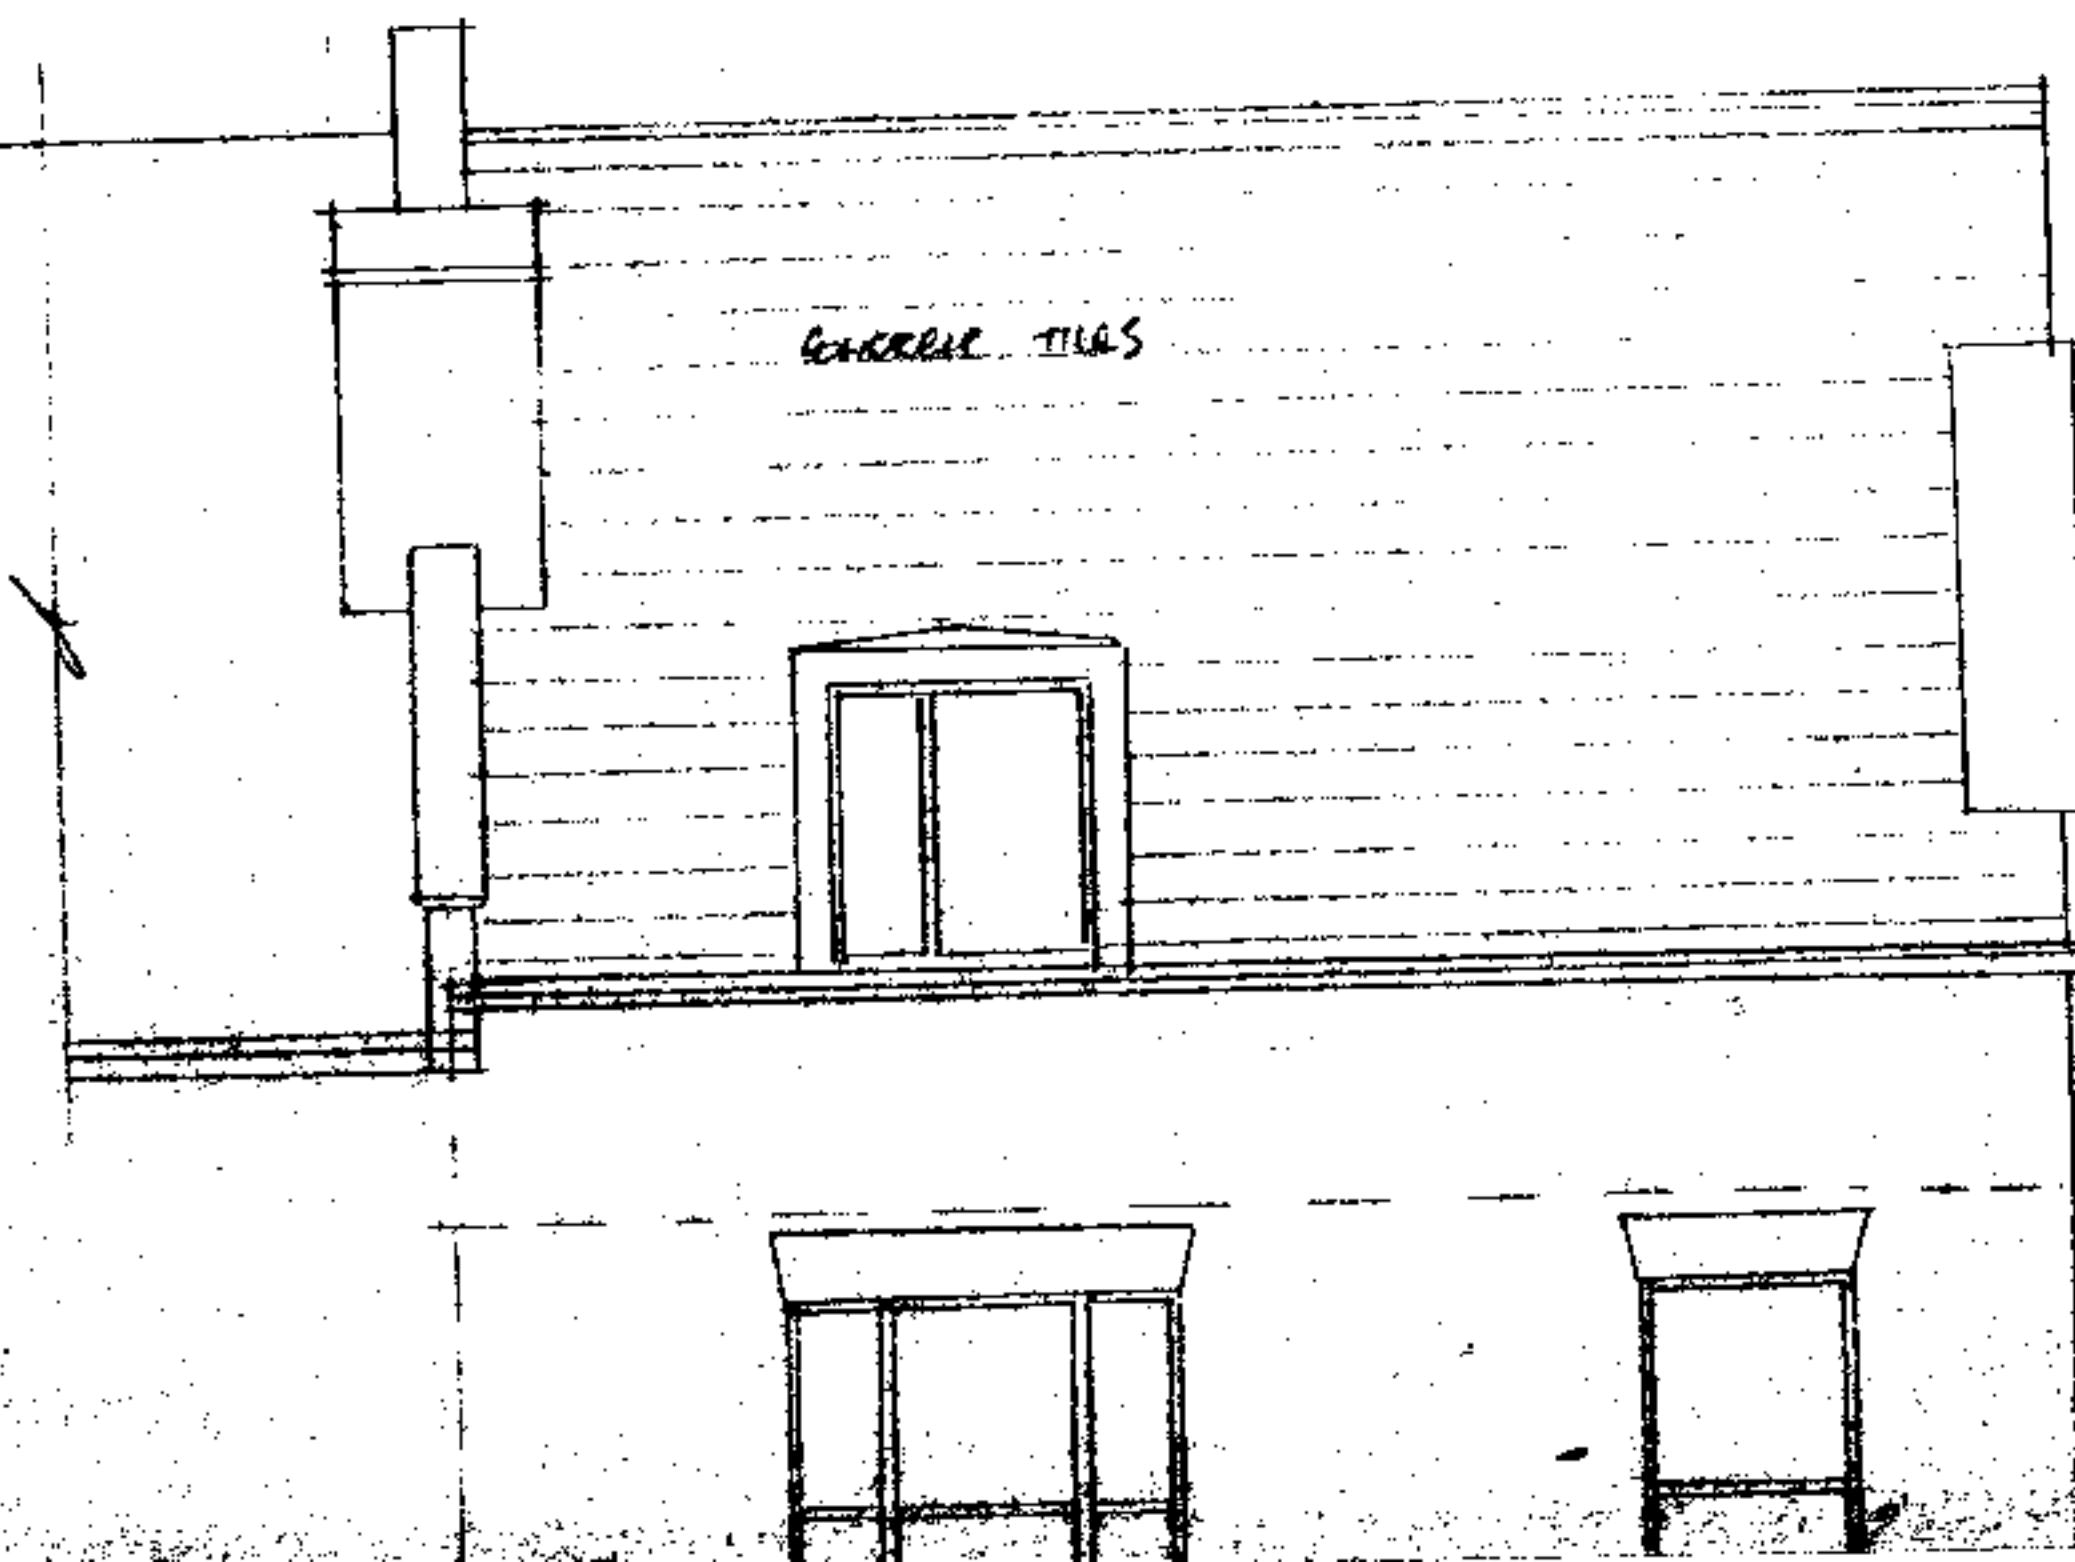

EXISTING REAR
ELEVATION

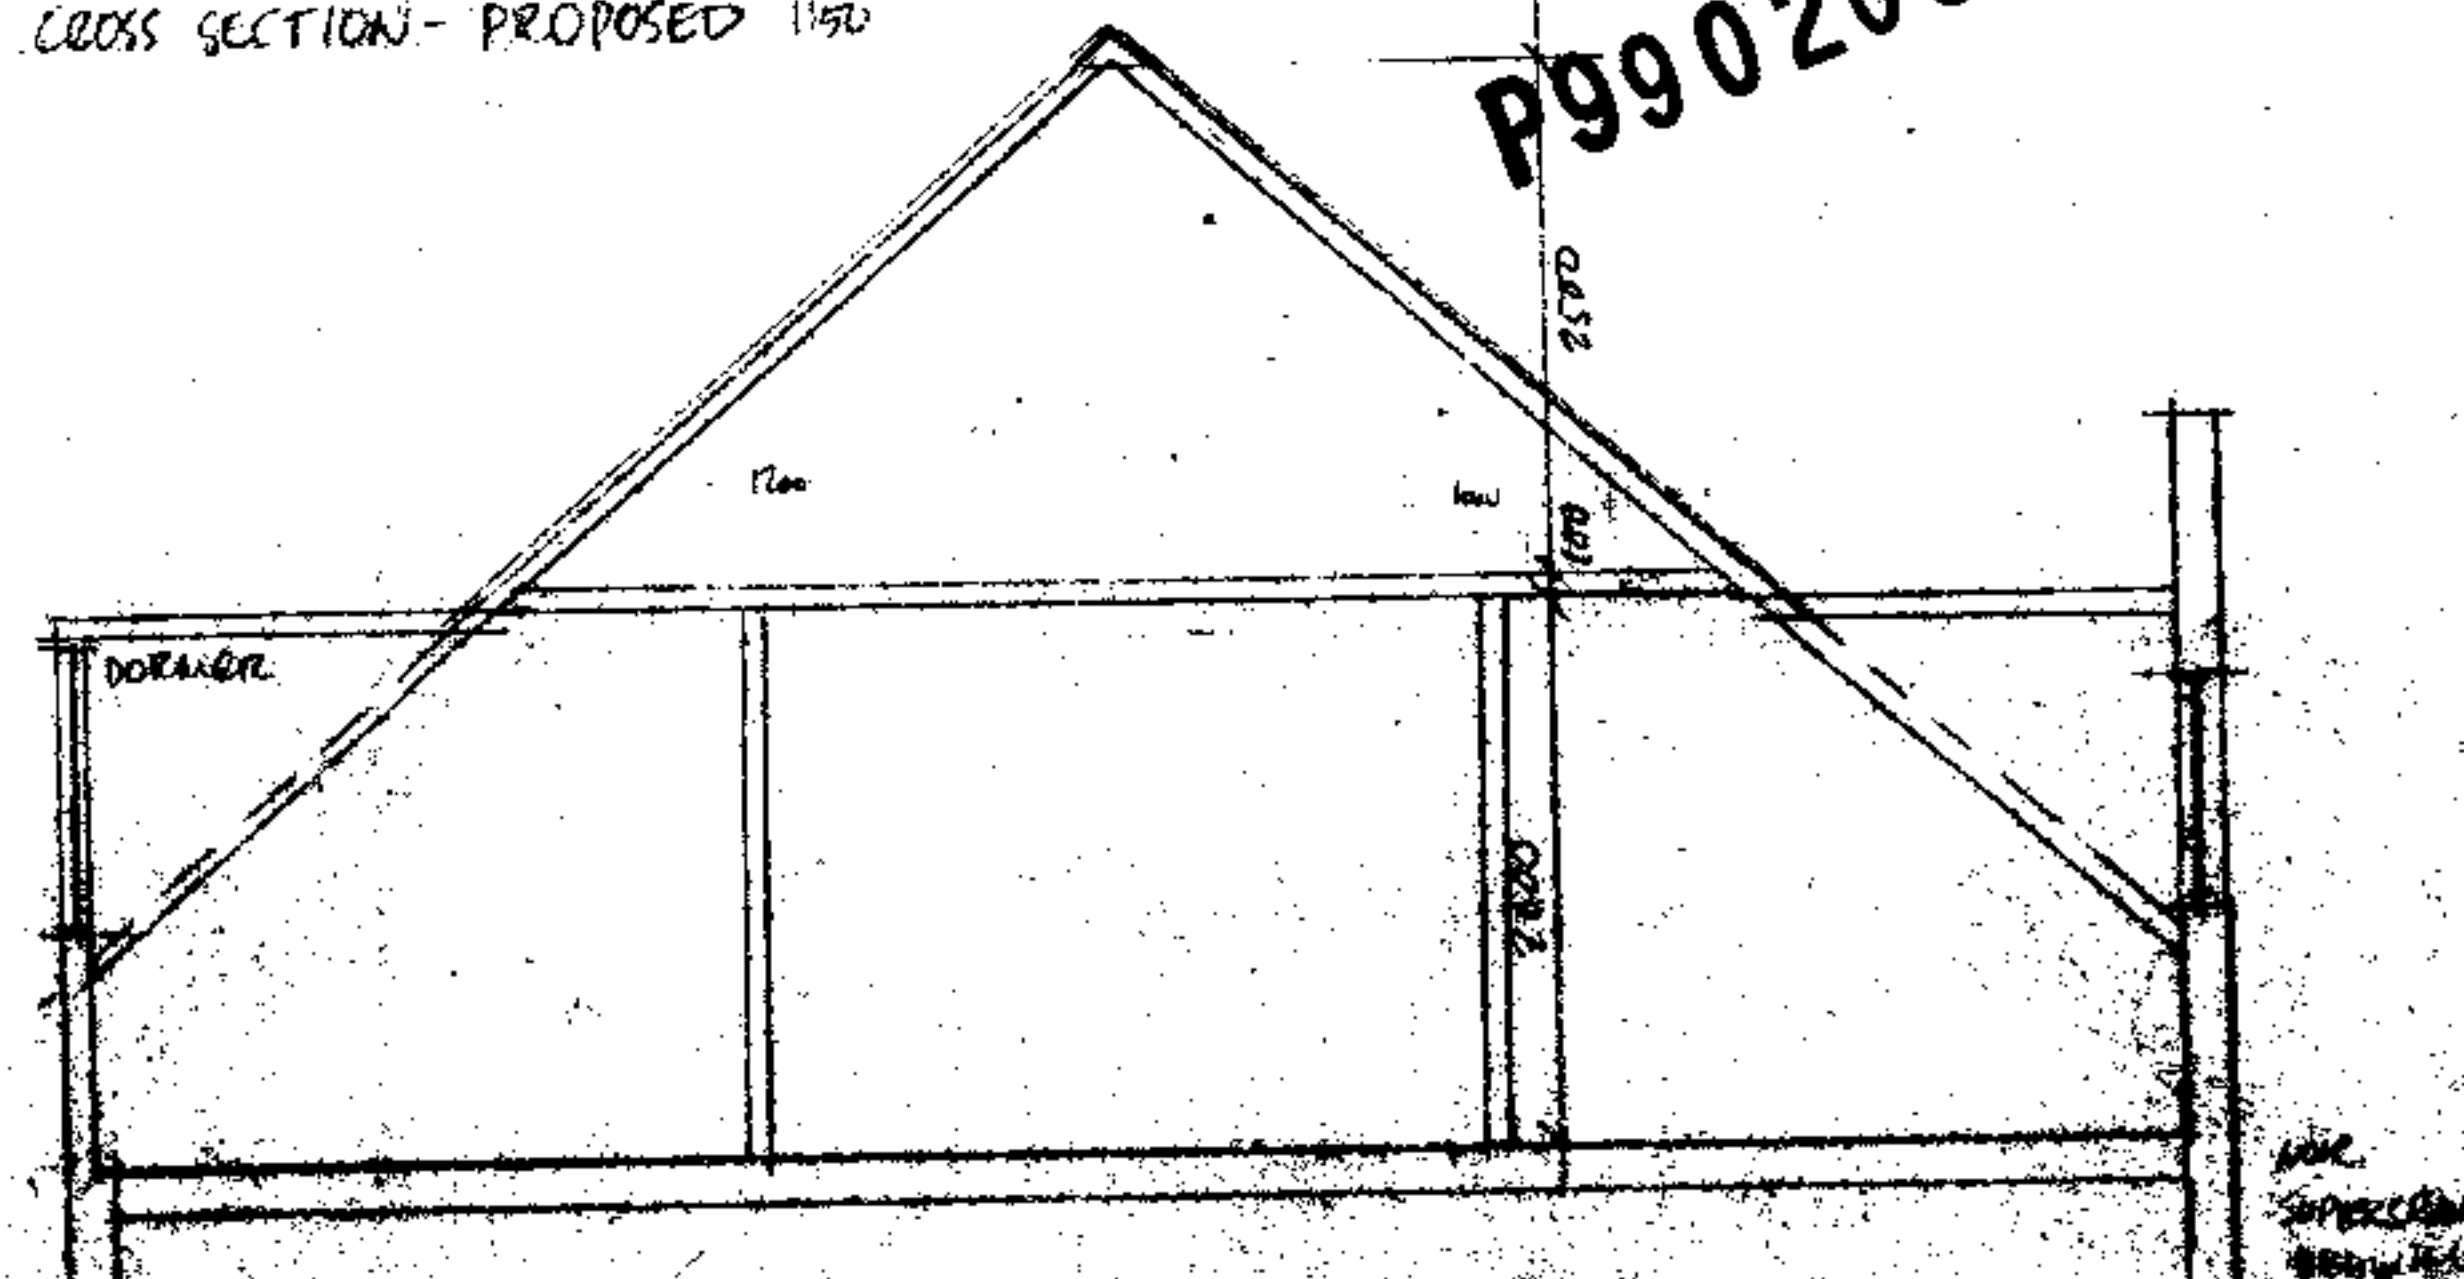

EXISTING CROSS SECTION 1150

119 WARDROBE GARDBLS
LOFT BATHROOM SLEEP 1150