




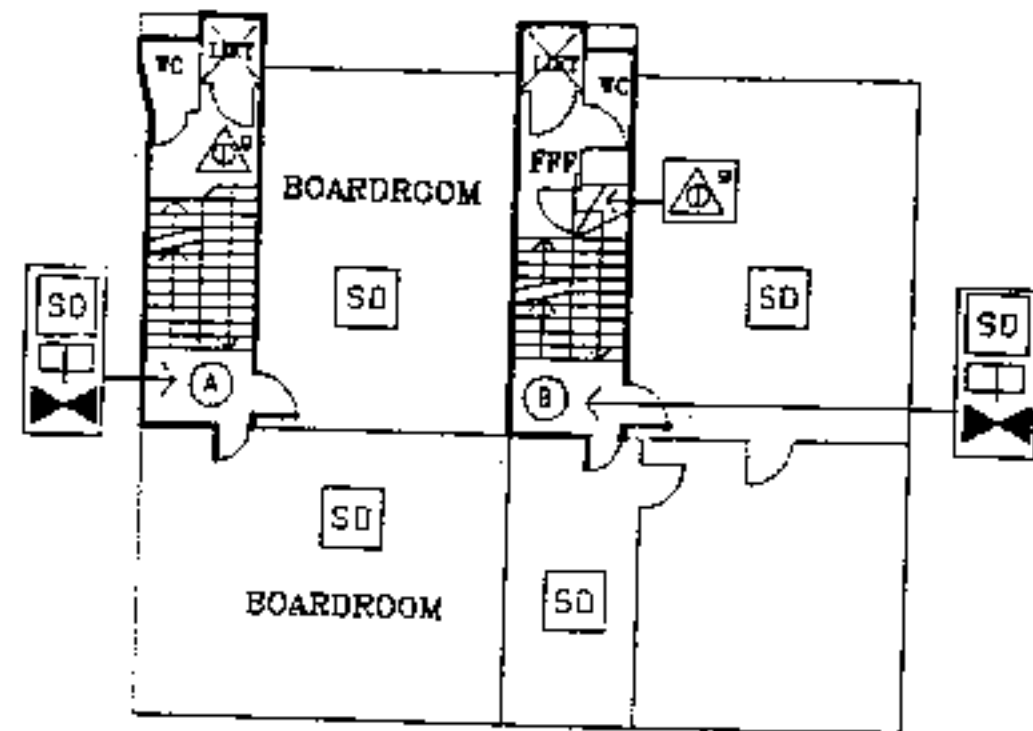

FIRST FLOOR

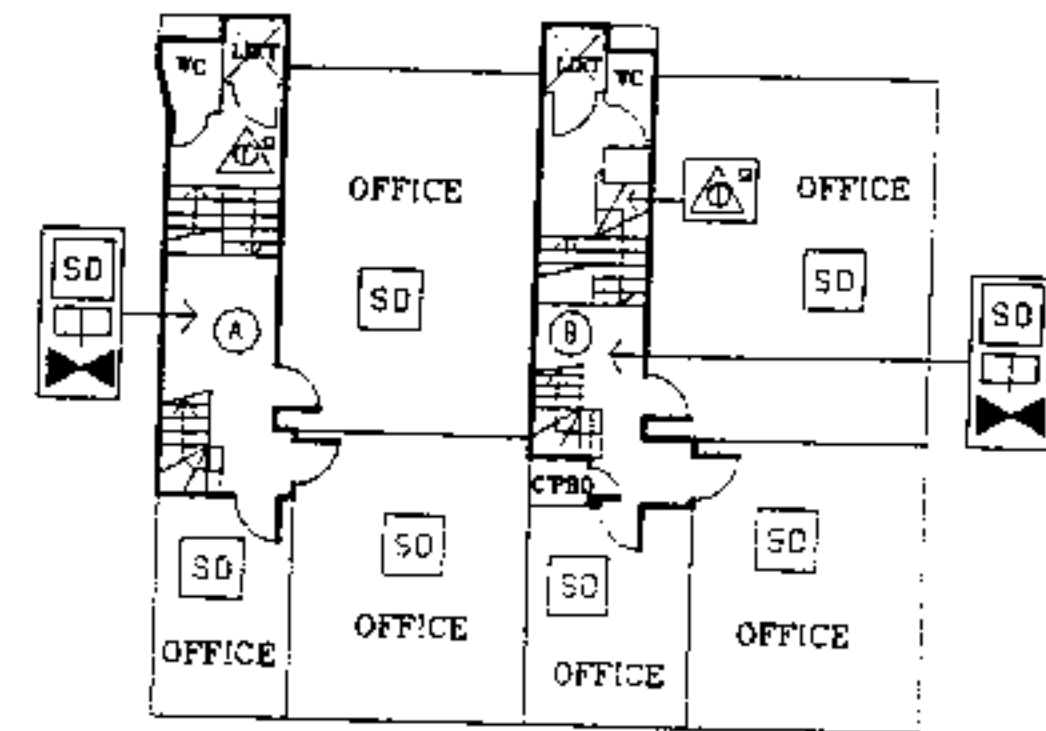


THIRD FLOOR

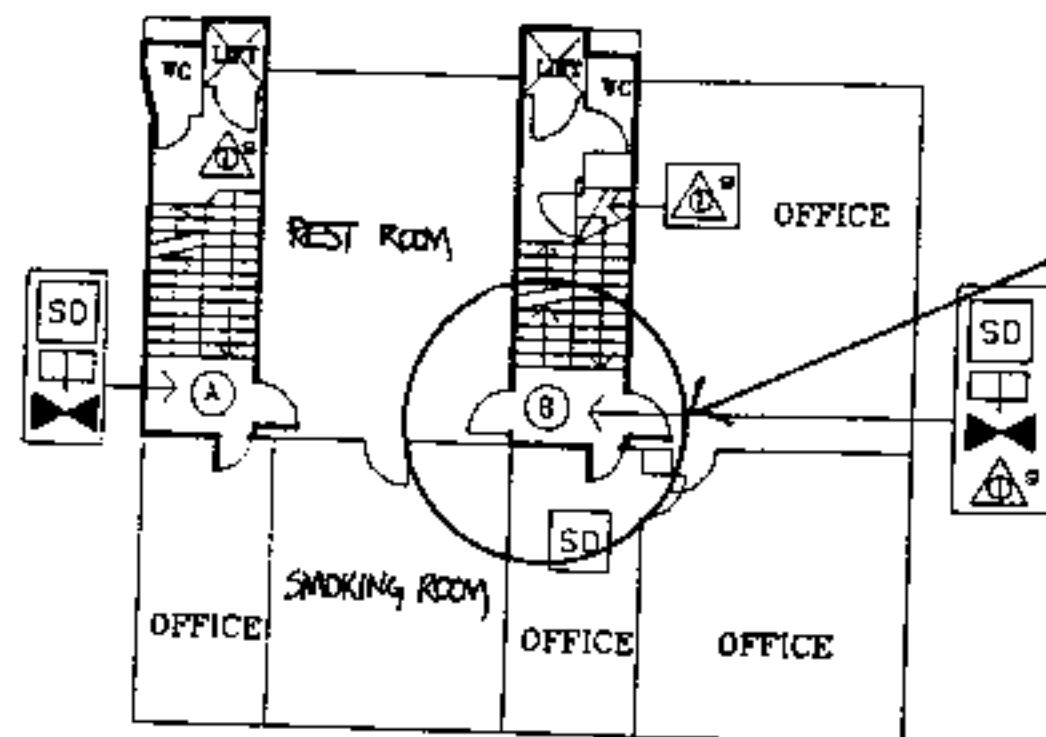


SECOND FLOOR


SEE DRAWING NO 1943/1 FOR
ENLARGED DETAIL OF ROOM
LOCATIONS & ALTERATIONS
PROPOSED TO DOOR X.

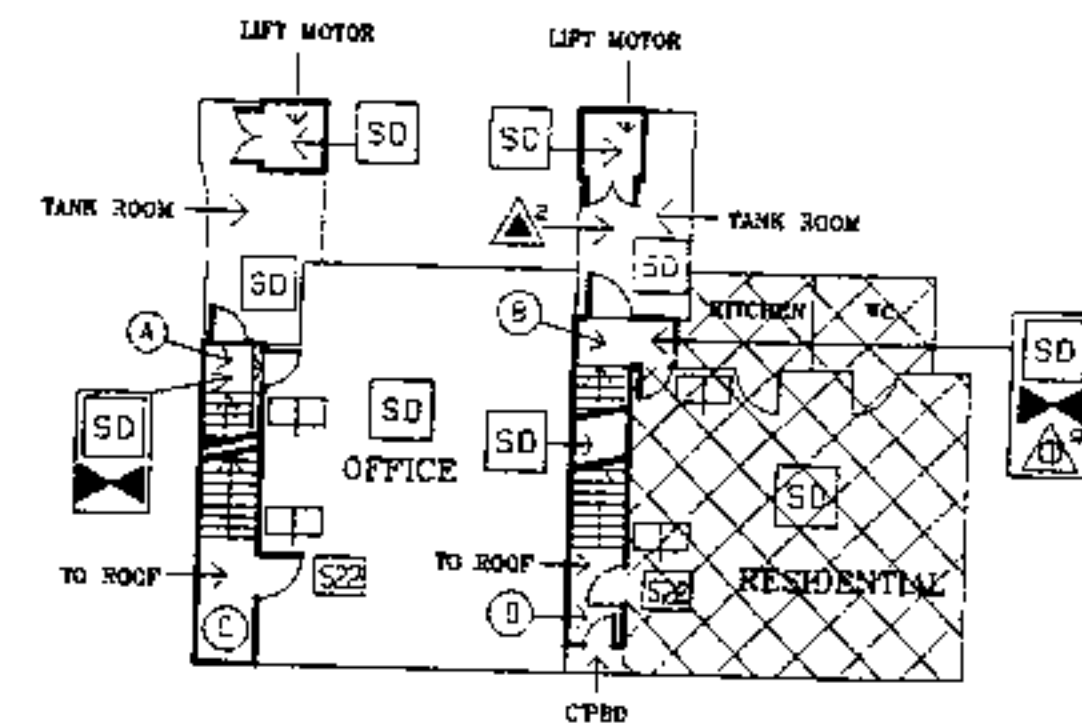

FOURTH FLOOR

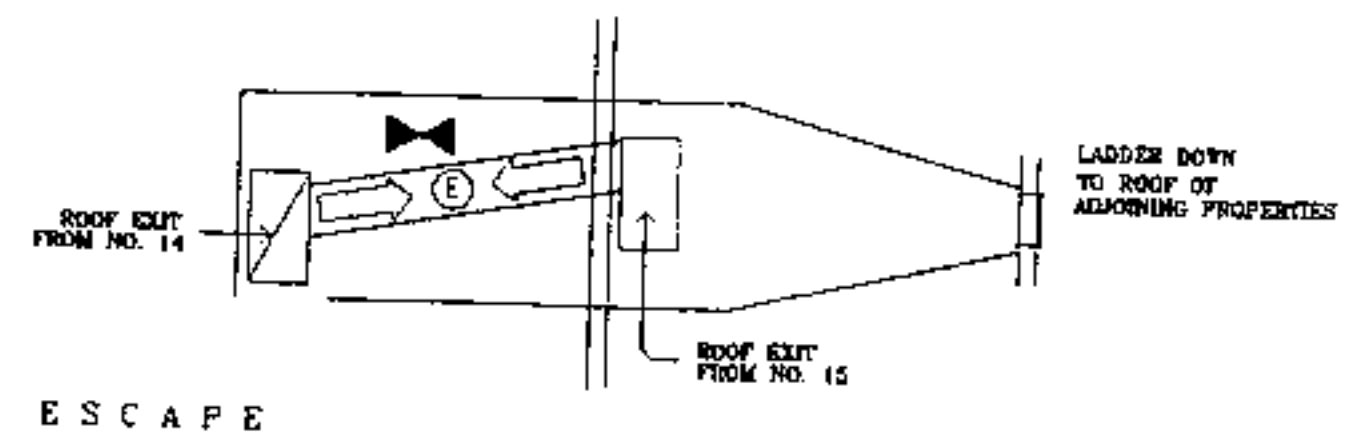

ROOF ESCAPE

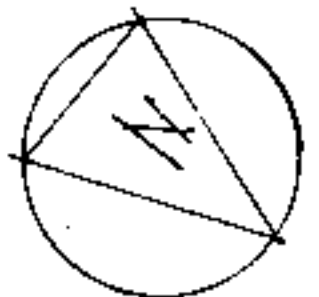

Denotes upward
direction of
staircase.



L F C D A
LONDON FIRE BRIGADE

File Ref: FS/N/02/13779
Address: 14/15 SOUTHAMPTON PLACE
LONDON
WC1

Plan No: 2 OF 2
Drawn By: J BUNNEY
Date: 8/7/03
DRG No: 1943/3

Scale: 1:200
Amend No:
Amend Date:

REAR ELEVATION

NO 14 SOUTHAMPTON PLACE

NO 15 SOUTHAMPTON PLACE

REST ROOM

OFFICE

EXISTING DOOR TO BE REMOVED
INCLUDING ARCHITRAVES ON BOTH
SIDES. OPENING INFILLED BY
SOLID BRICKWORK & WALL PLASTERED
BOTH SIDES. TIMBER SOFTWOOD
SKIRTING BOARDS TO BE REINSTATED
BOTH SIDES TO MATCH EXISTING PROFILES
FULLY. WALLS REDECORATED IN
EMULSION PAINT.

STAIRCASE

DOOR X

STAIRCASE

OFFICE

SMOKING ROOM

OFFICE

PART SECOND FLOOR PLAN
14-15 SOUTHAMPTON PLACE

NO 14 & 15 SOUTHAMPTON
PLACE

LOCATION PLAN

NOTES
All dimensions must be checked on site and not
relied upon this drawing.

9904223

JSS Pinnacle

CHARTERED BUILDING SURVEYORS

146/148 Cromwell Road
London SW7 4EP

Tel 0171 447 1445
Fax 0171 447 1450

Client
THE LONDON COLLEGE OF
INTERNATIONAL BUSINESS STUDIES

ALTERATIONS:
SECOND FLOOR LEVEL:
14/15 SOUTHAMPTON PLACE

Drawing Title
PLAN AS PROPOSED

Scale
1:50

Date FEB '99 Drawn by C. Lovell

Drawn by
1943/1