

175 MALDEN ROAD, LONDON. N.W.5.
 plans sections and elevations as existing


dwg. no. 9812 / 01.

scale. 1 : 100


date. May 1998.

9900209


RICHARD WALL RIBA
 CHARTERED ARCHITECT
 1 ADELAIDE COTTAGES
 HOMESFIELD
 LONDON NW11 6HP.
 TEL & FAX 0181 458 9214.

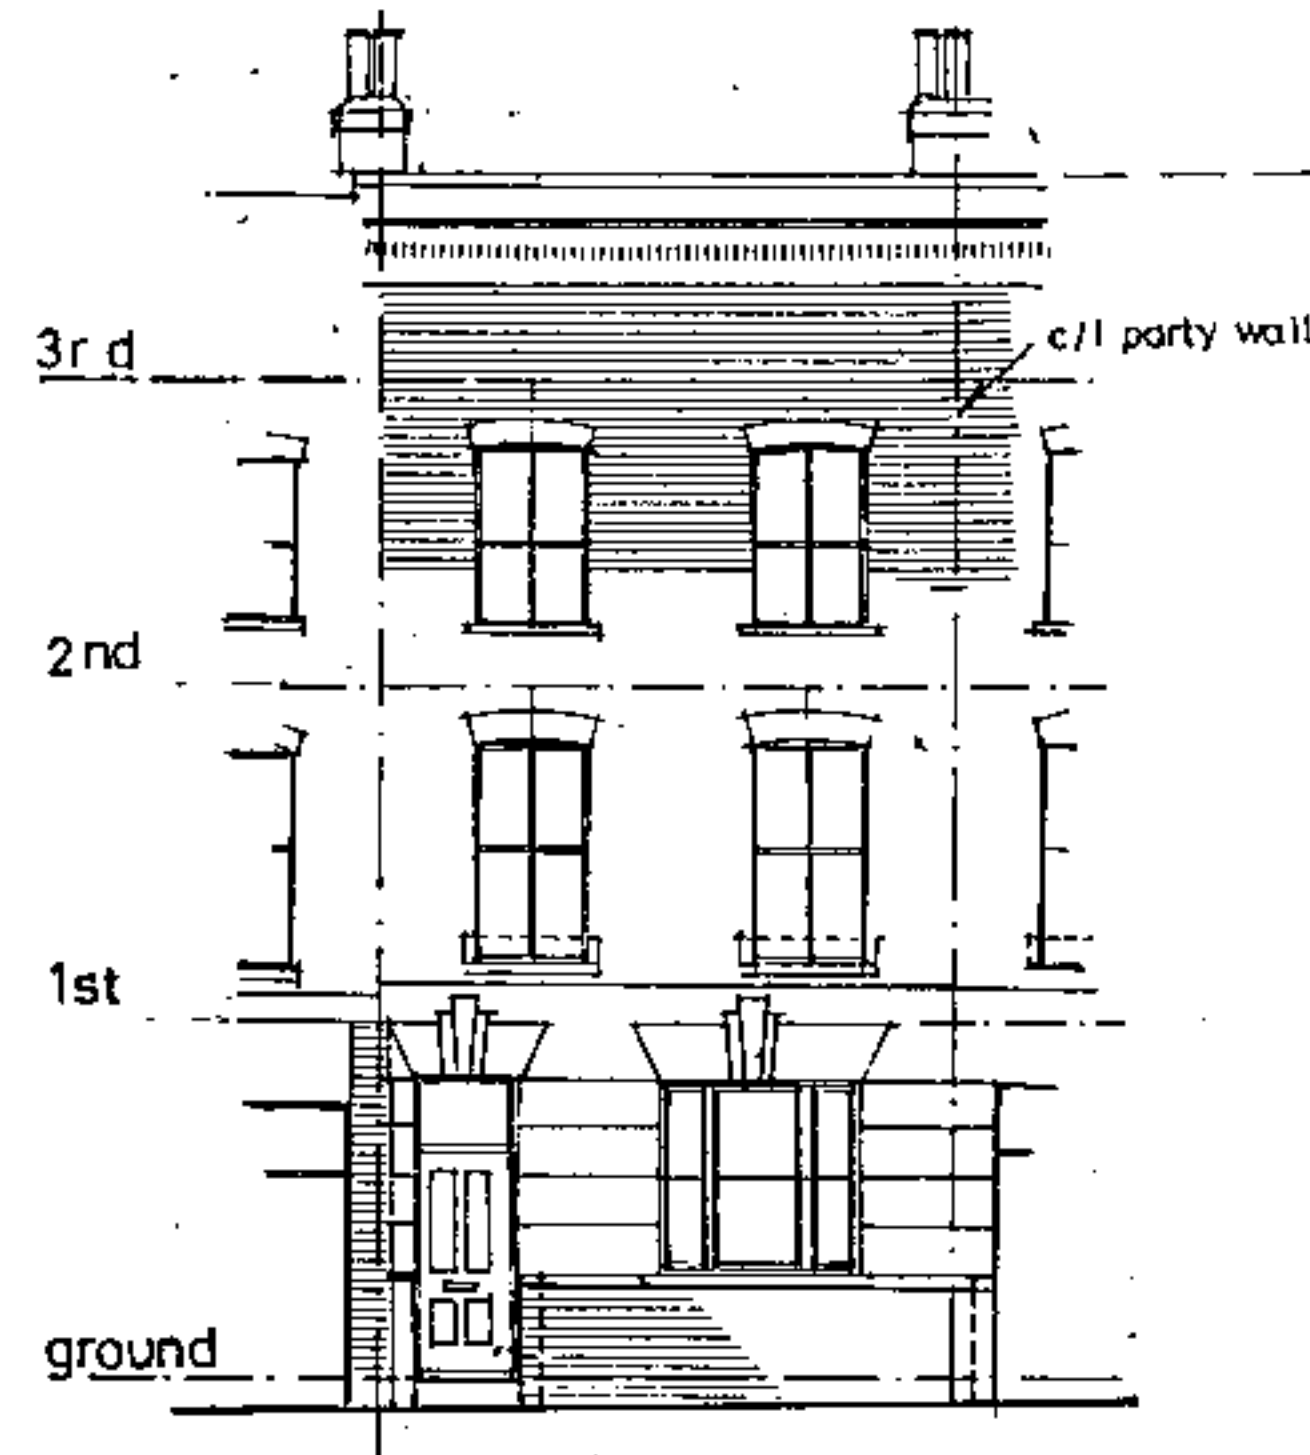


NORTH ELEVATION

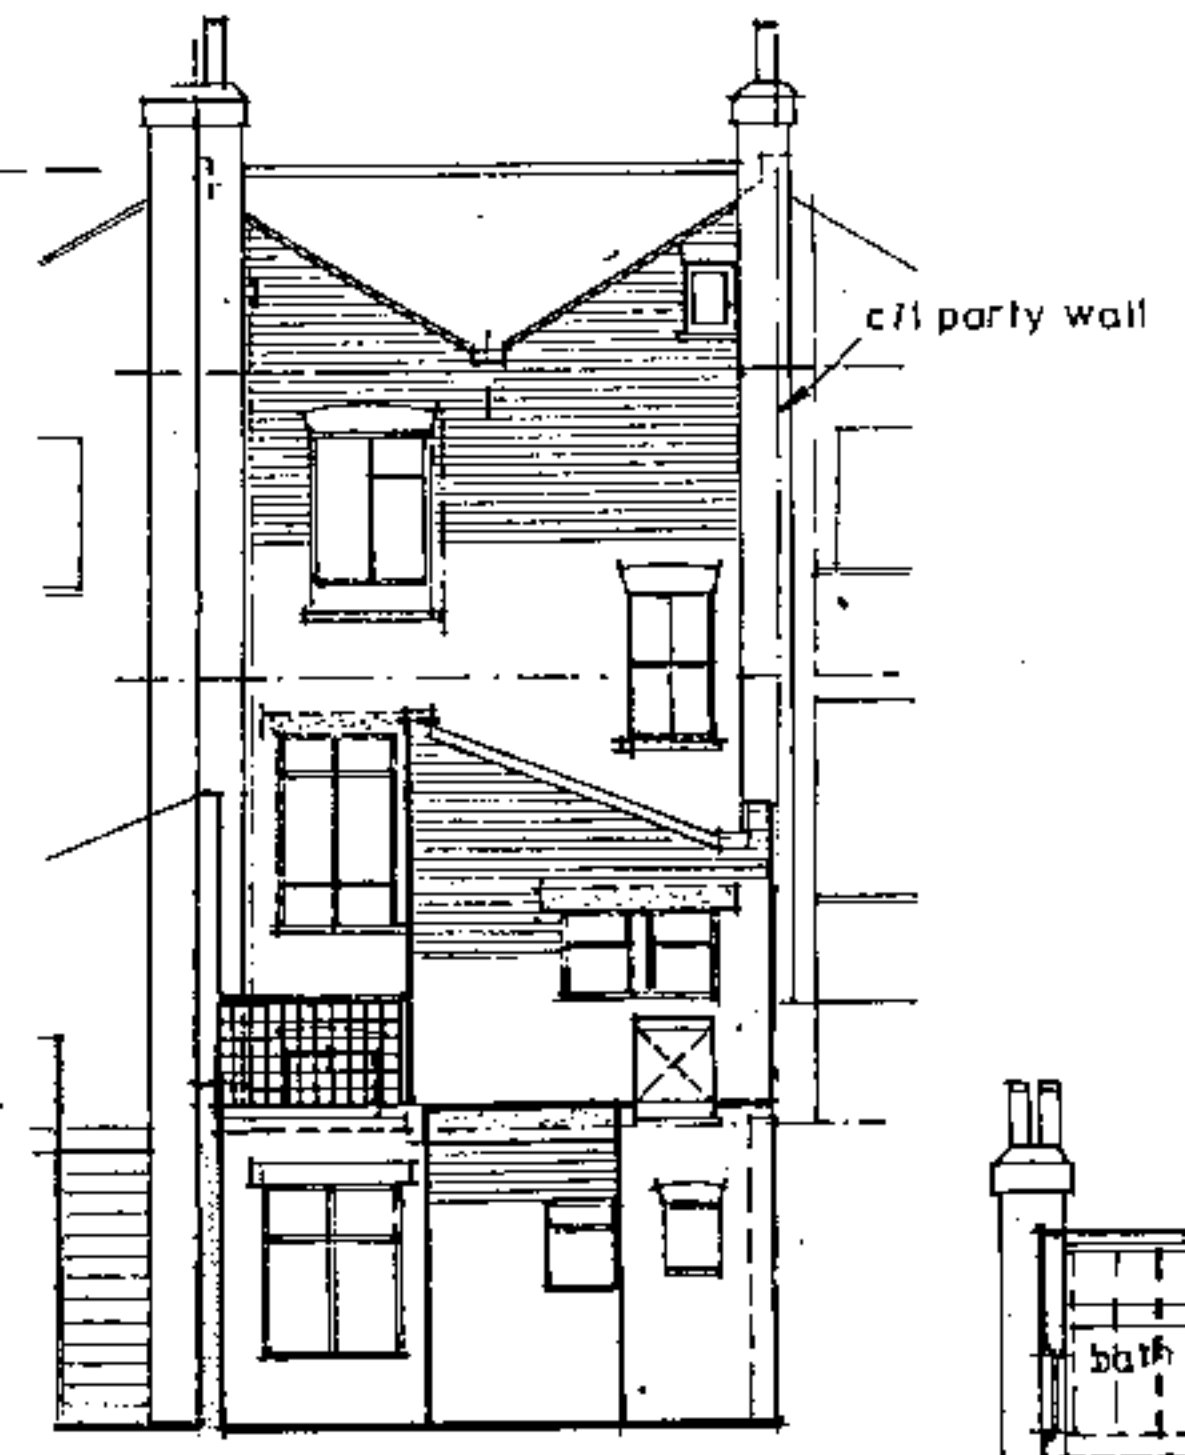

SOUTH ELEVATION

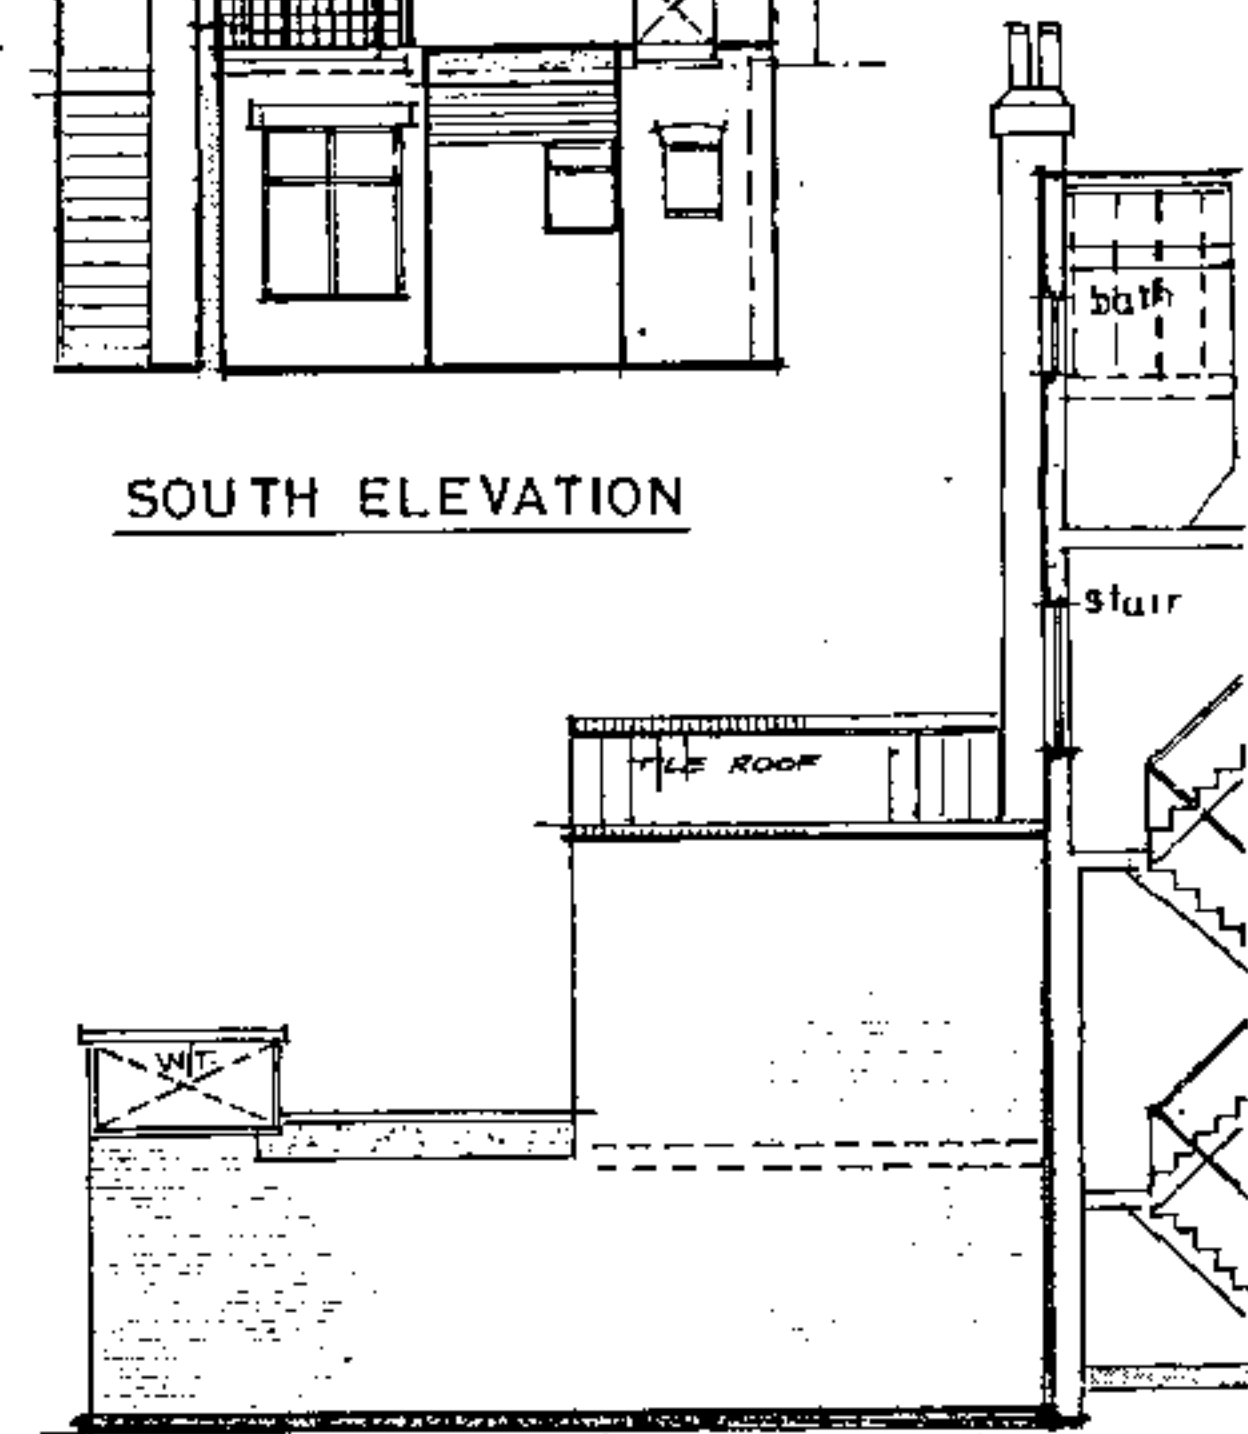


EAST ELEVATION (AS VIEWED FROM ADJOINING PROPERTY)

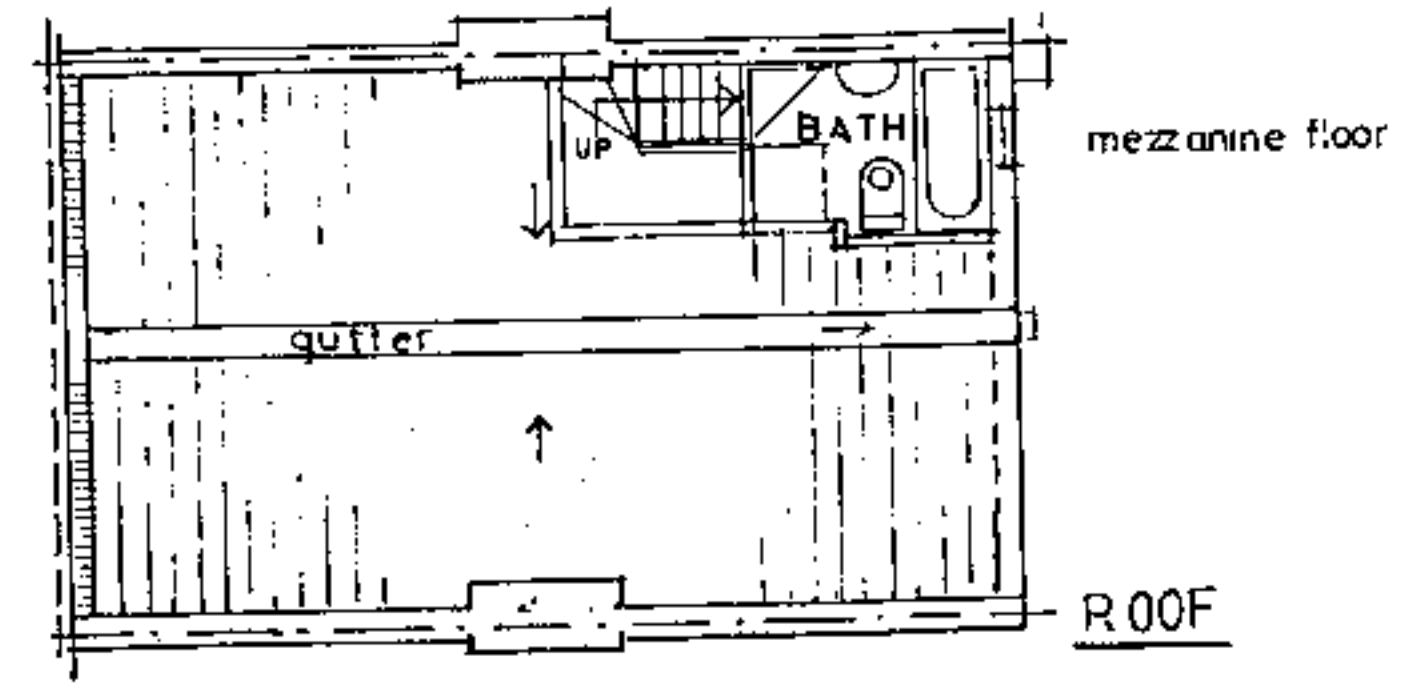


mezzanine floor


ROOF

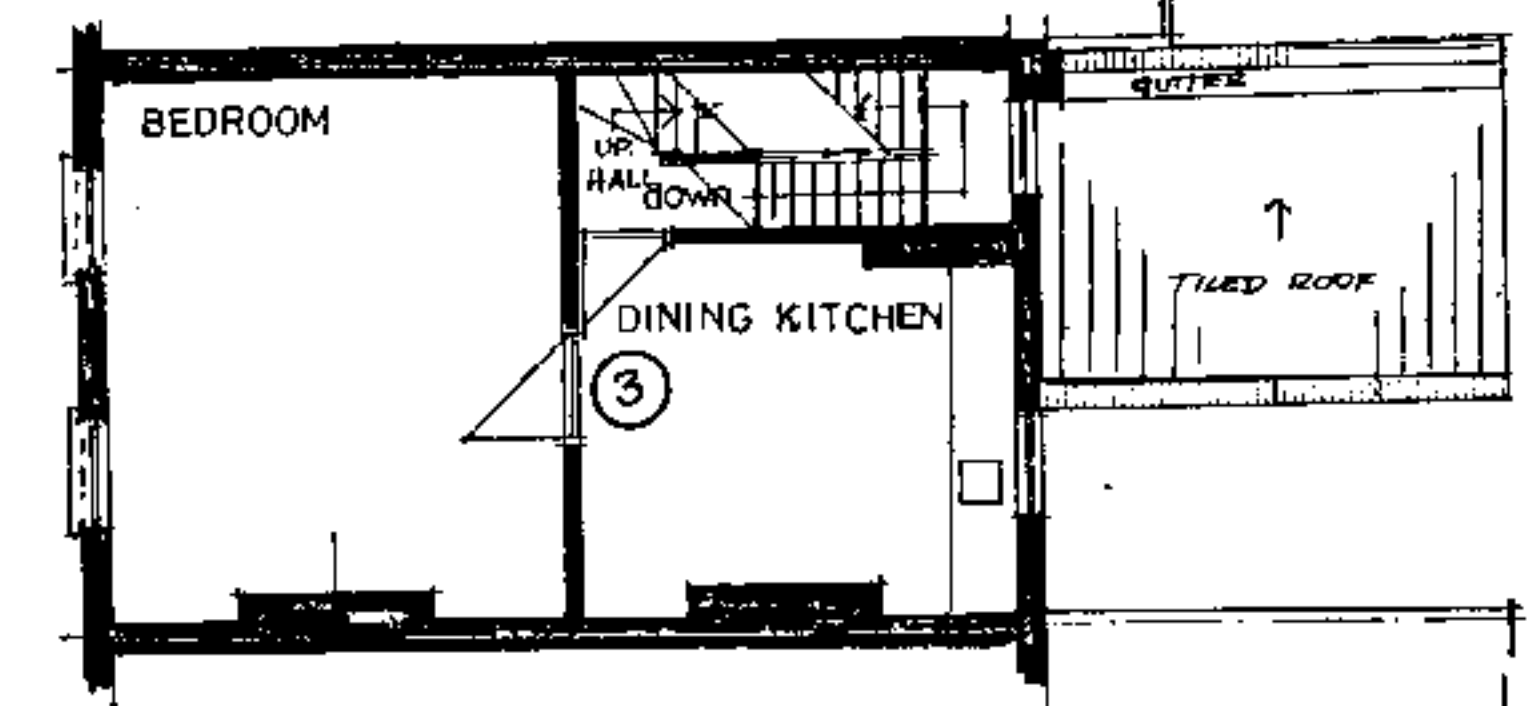


SECOND FLOOR

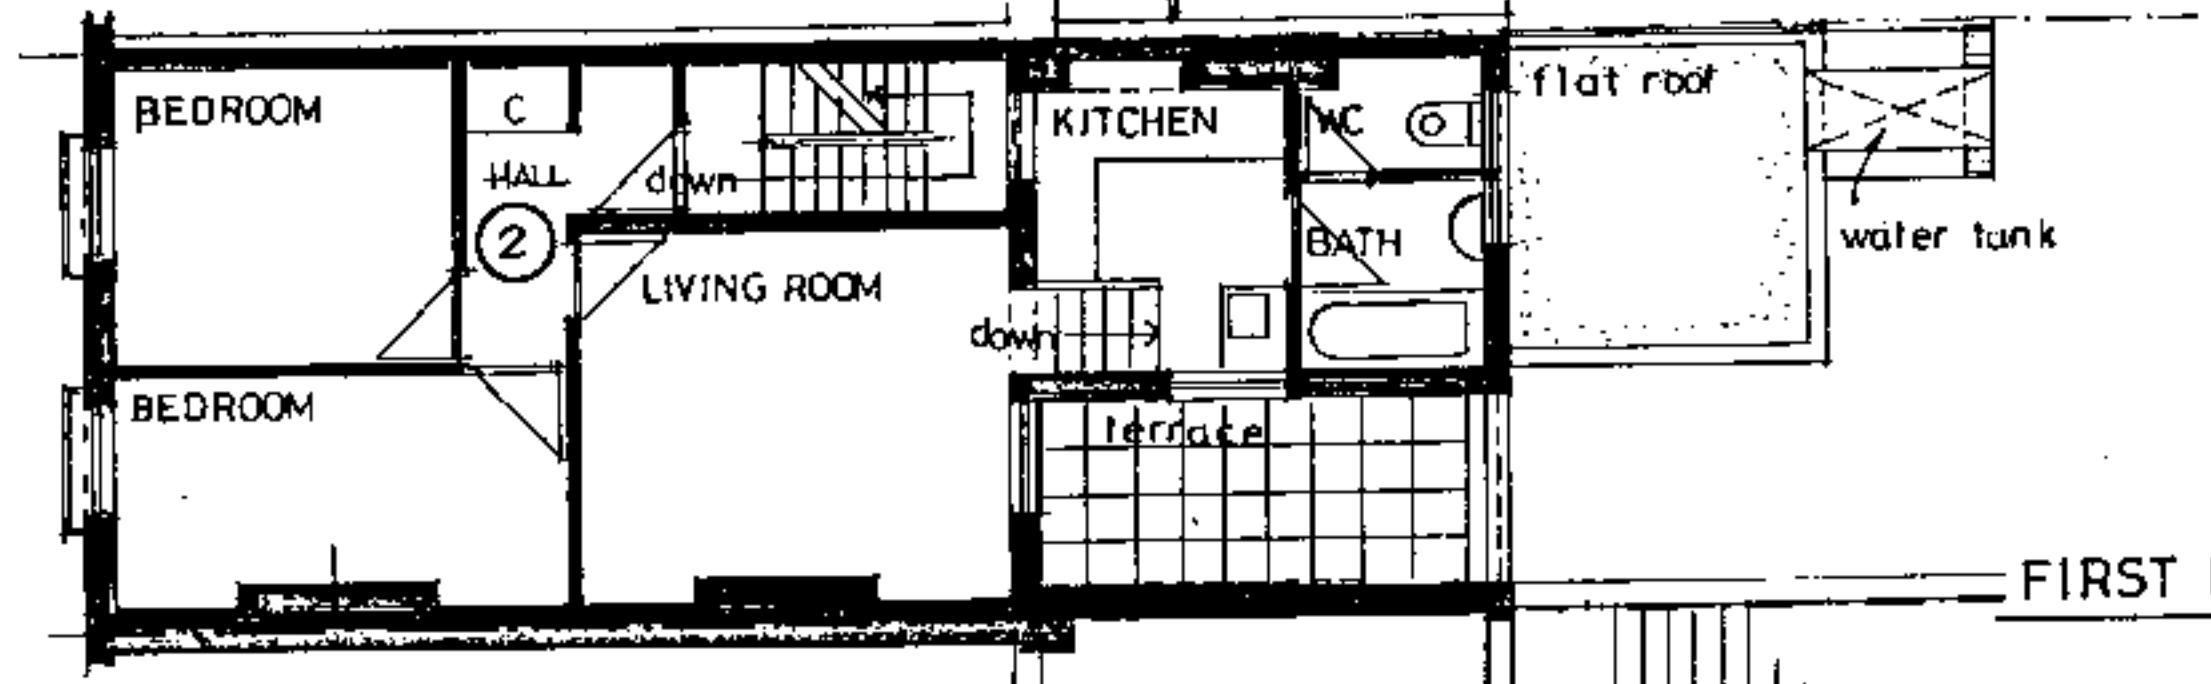

FIRST FLOOR

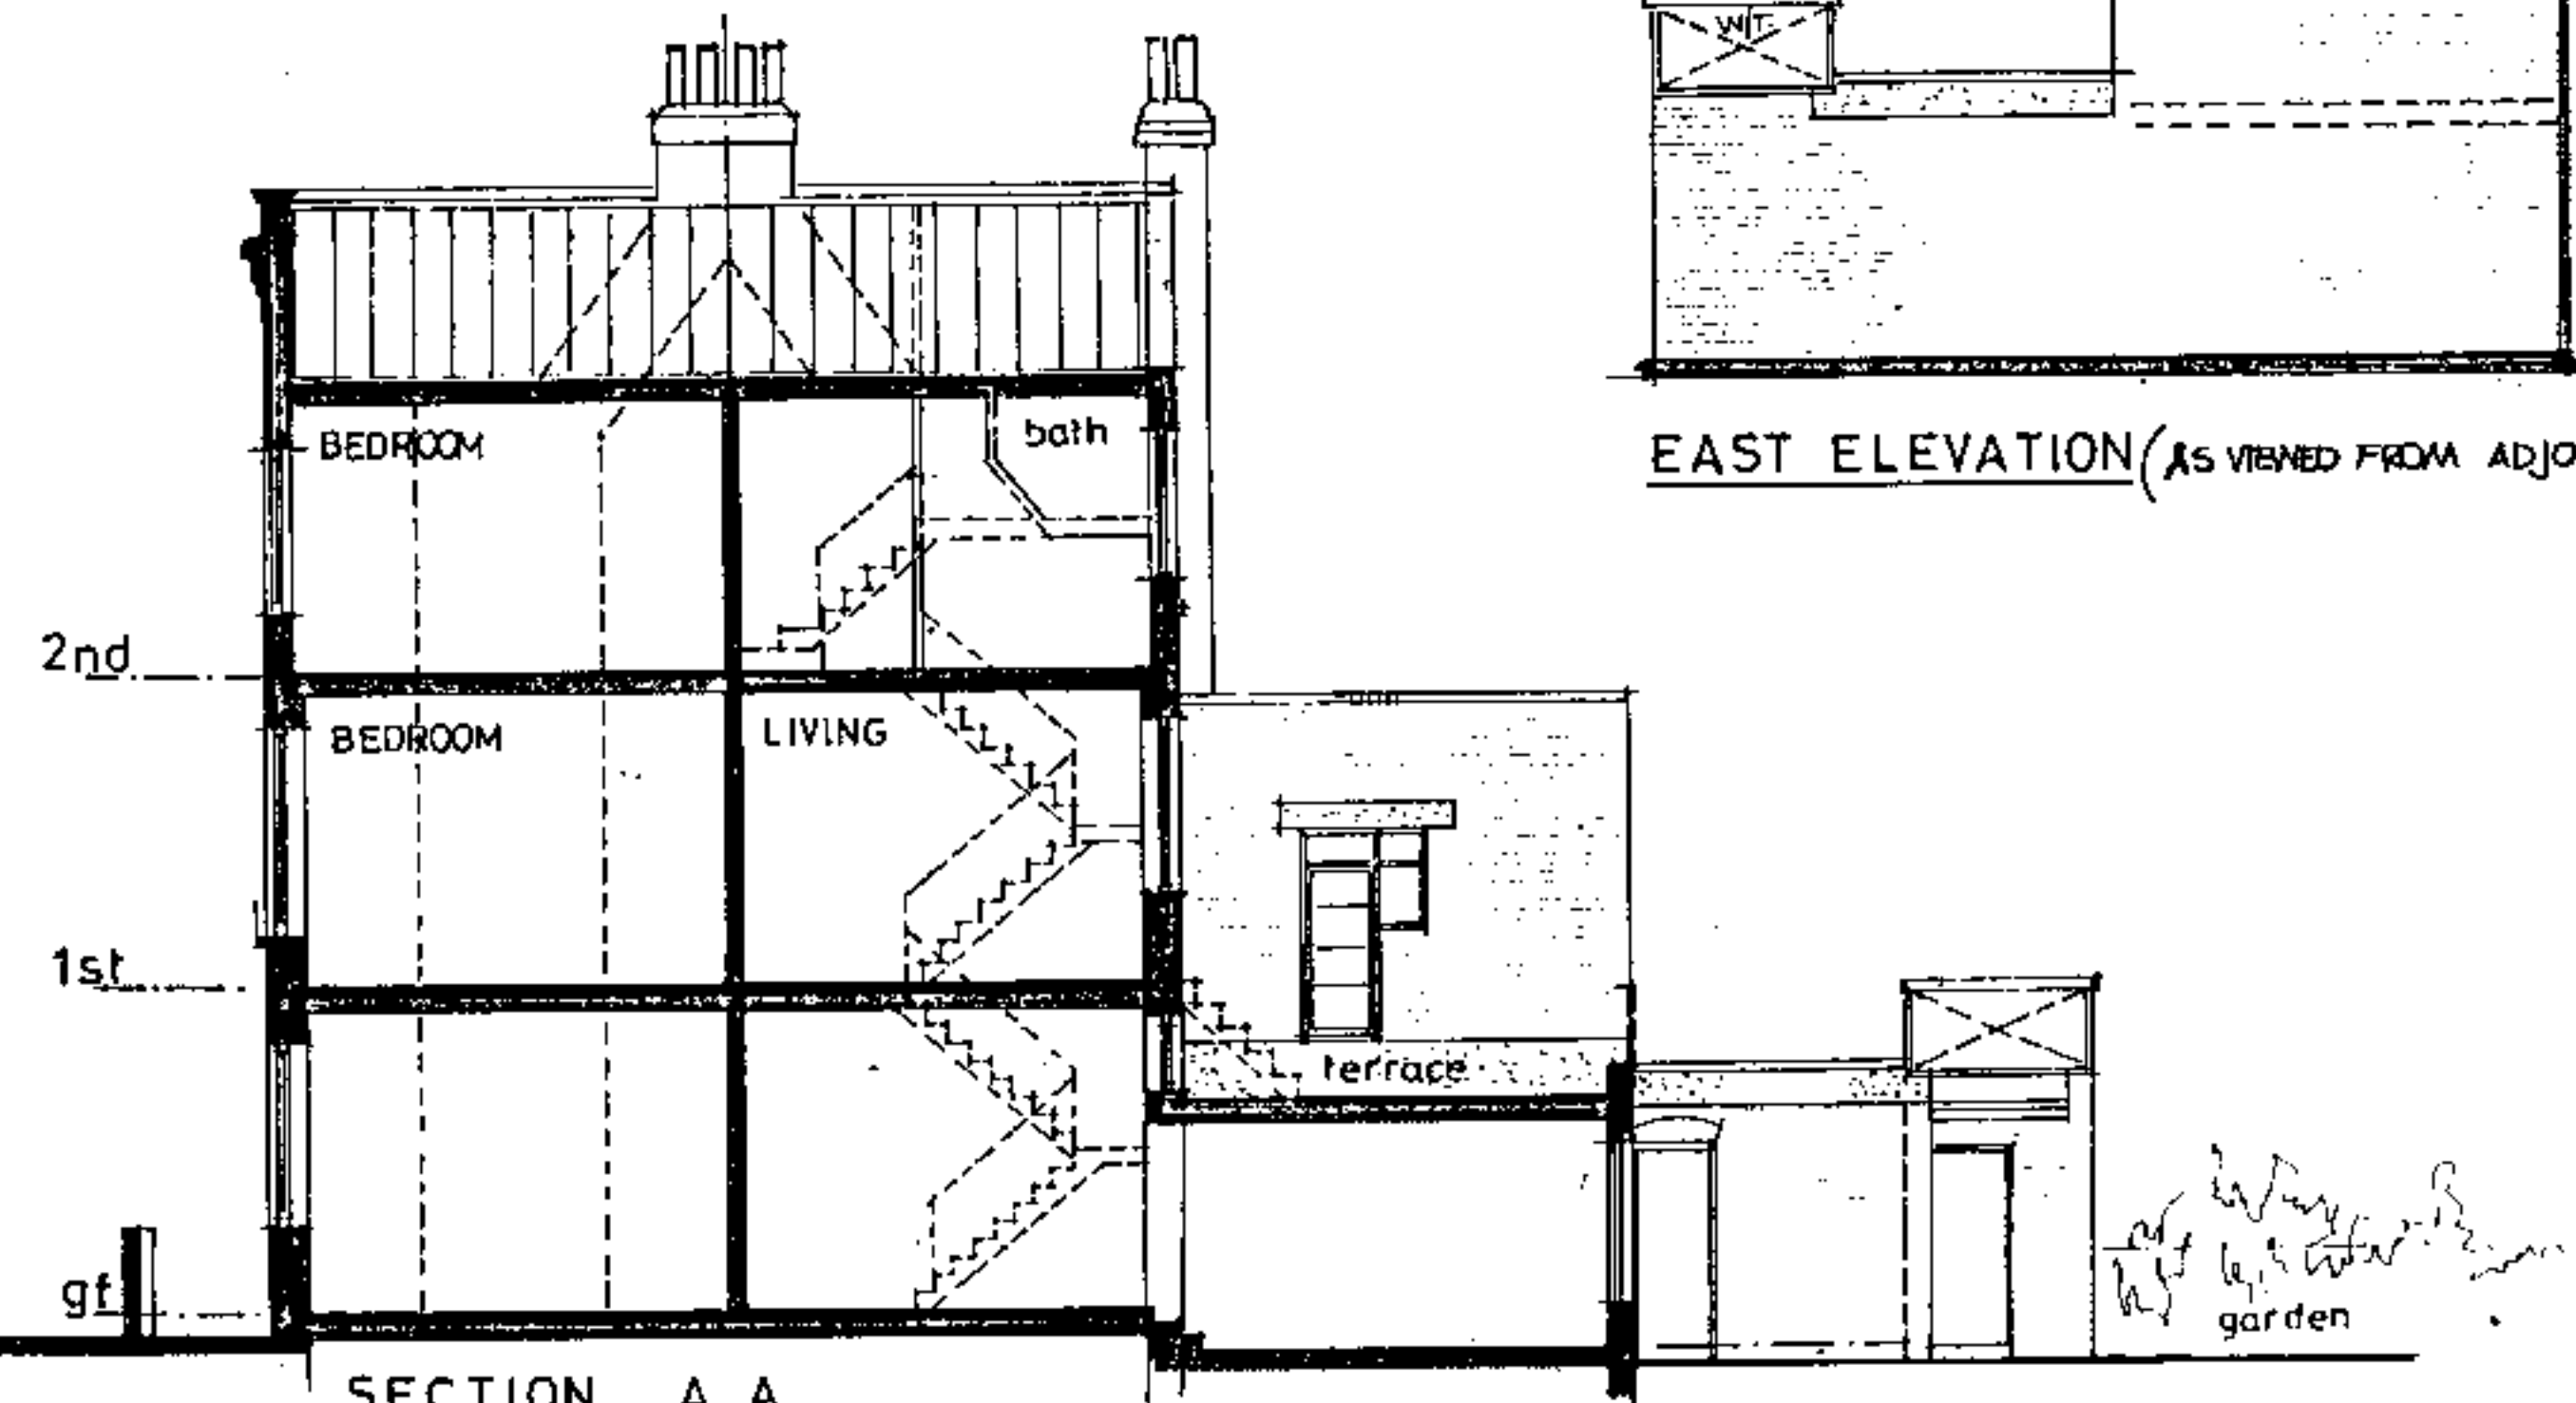

SECTION A A

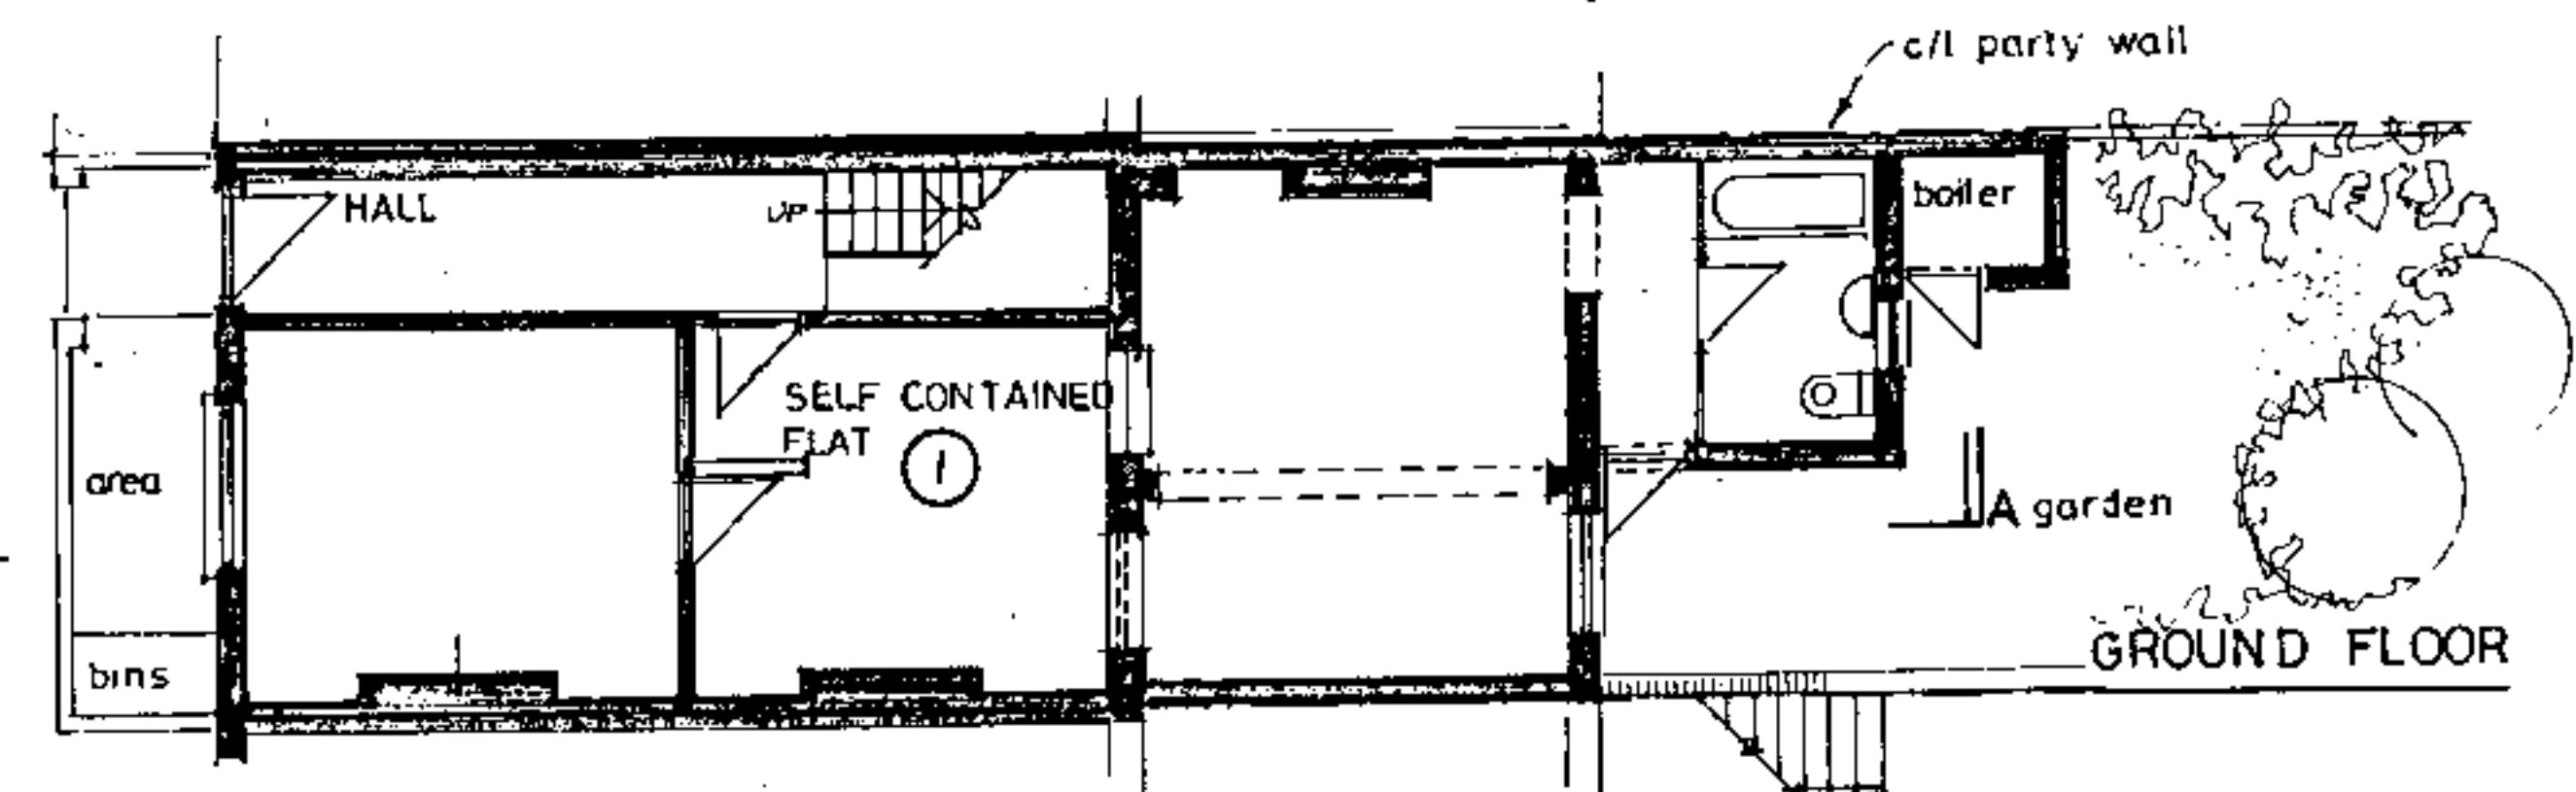

GROUND FLOOR

EXG FRONT PARAPET WALL LEVEL

NEW OPENABLE ROOF LIGHT IN NEW FLAT ROOF

NEW OPENABLE ROOF LIGHT IN NEW FLAT ROOF

NEW VELUK STYLE WINDOW EXG ROOF TO BATHROOM IN EXG BUTTERFLY ROOF

EXG PARAPET WALL TO FRONT

SECOND FLOOR LEVEL

LEAD DRESSINGS AND FLASHINGS

NEW VELUK STYLE WINDOW IN NEW SLATE HIP ROOF

NEW FLAT ROOF ASPHALT

NEW OPENABLE ROOF LIGHT

SECTION A.A.


SECTION B.B.

EXG SLATE BUTTERFLY ROOF

NEW SLATE HIP ROOF TO BED AND STORAGE DECK

DIAGRAMATIC SKETCH
(FLUE STACKS OMITTED FOR CLARITY)

'UPPER' SECOND FLOOR PLAN

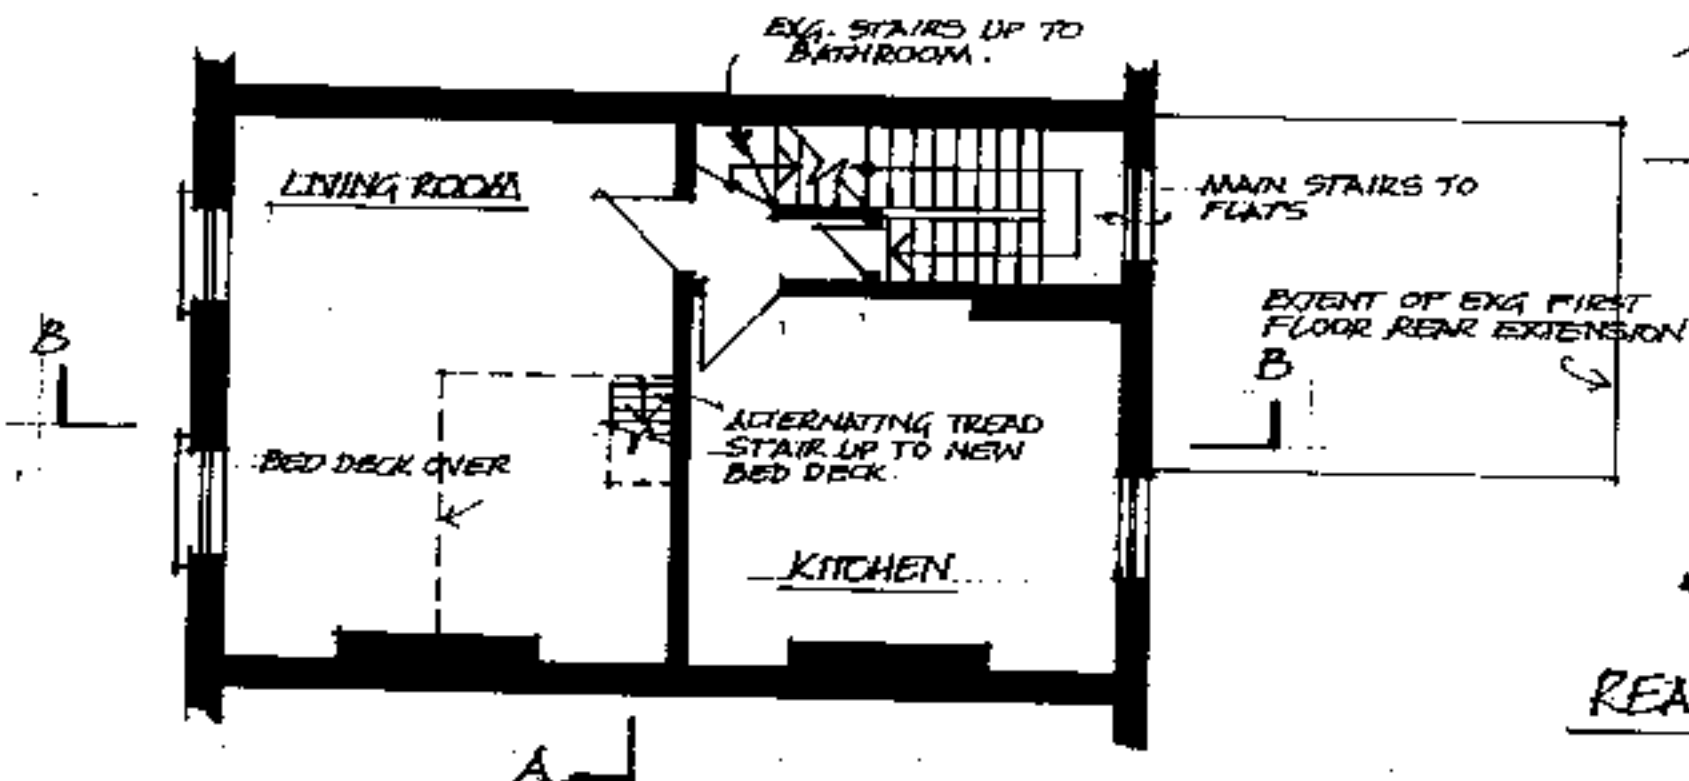

REAR ELEVATION

SECOND FLOOR PLAN

RICHARD WALL RIBA LADELAIDE COTTAGES HOMESFIELD LONDON NW11 6RP TEL 0181 458 9214	Client MRS. K. BEURET	Scale 1:100 Date 3-99 Drawn	Drawing title BED DECK ADDITION
	Job title FLAT 3-175 MALDEN ROAD NWS	9812 201	

9900209