



Do not scale from this drawing, except for planning purposes.
 Any discrepancies are to be reported to WS Planning & Architecture.
 Design to Structural Engineers details for structural design.
 This drawing remains the copyright of WS Planning & Architecture.

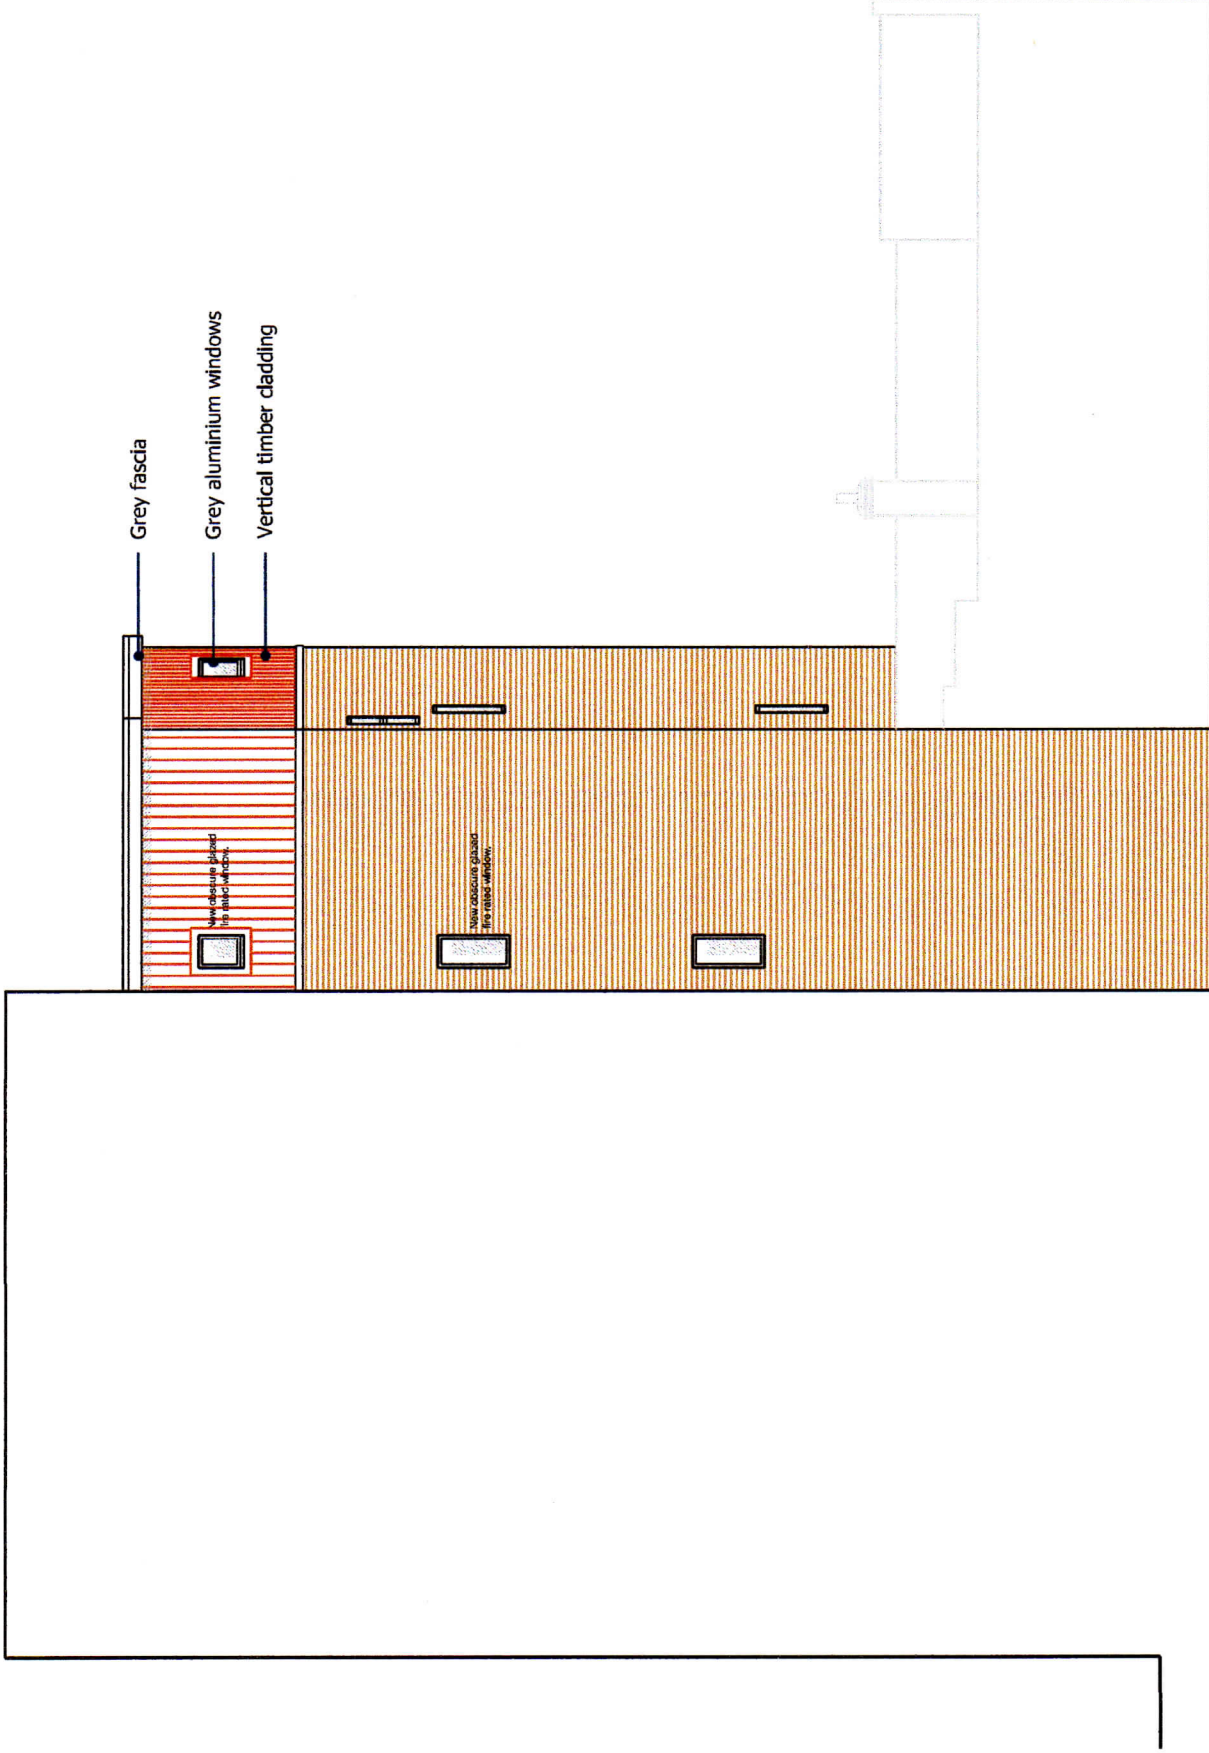

Grey fascia
 Grey aluminium windows
 Vertical timber cladding

New window placed in fascia position

New window placed in fascia window

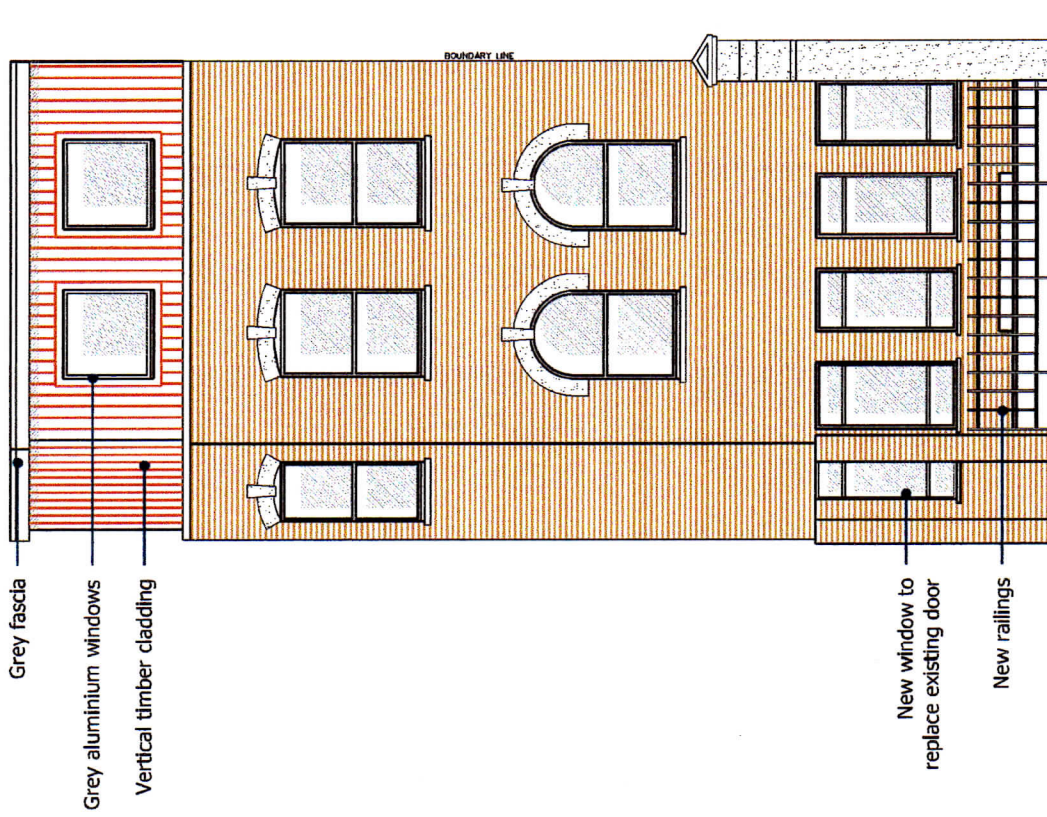

Grey fascia
 Grey aluminium windows
 Vertical timber cladding

New window to replace existing door

New railings

BOUNDARY LINE

APPROVED

~~XXXXXXXXXX~~ Rear Elevation

1:100

APPROVED

~~XXXXXXXXXX~~ Hemstal Road

Elevation 1:100

Rev	Date	Description
A	13/11	TITLES

WS WS PLANNING & ARCHITECTURE

T. 01737 226711
 F. 01737 226711
 www.wsplanning.co.uk

Date	Drawn By	Checked
22.03.11	DMS	ANT
Scale	1:100 @ A3	

Client: Mr D Graham

Project: 65 Hemstal Road
 London
 NW6 2AE

Title: Proposed Elevations
 Sheet 2 of 2

Drawings No.

L/CAM/593/PL06 A