




1 GROUND FLOOR  
SCALE 1:100

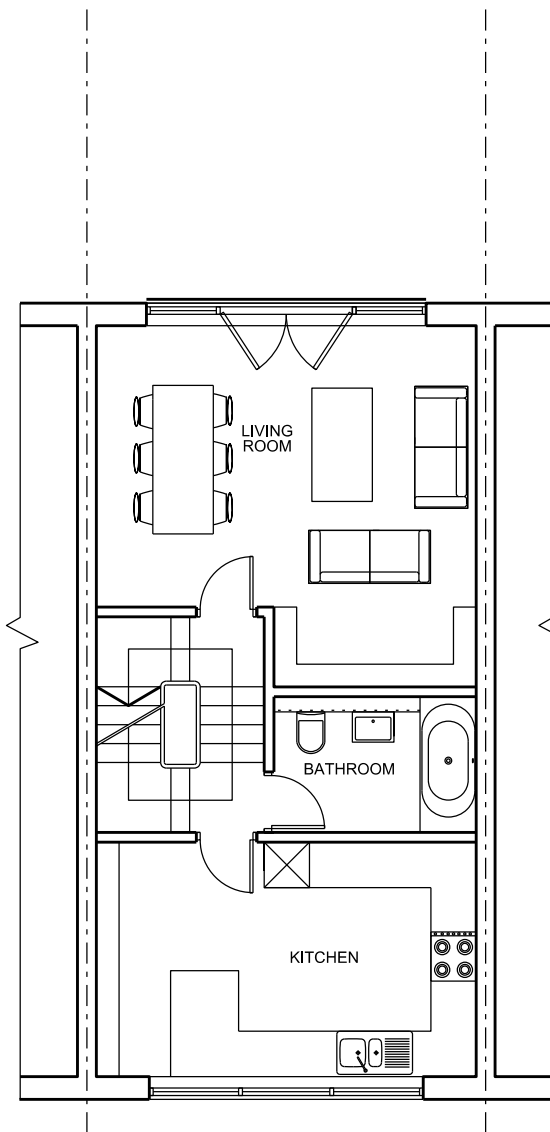


2 FIRST FLOOR  
SCALE 1:100

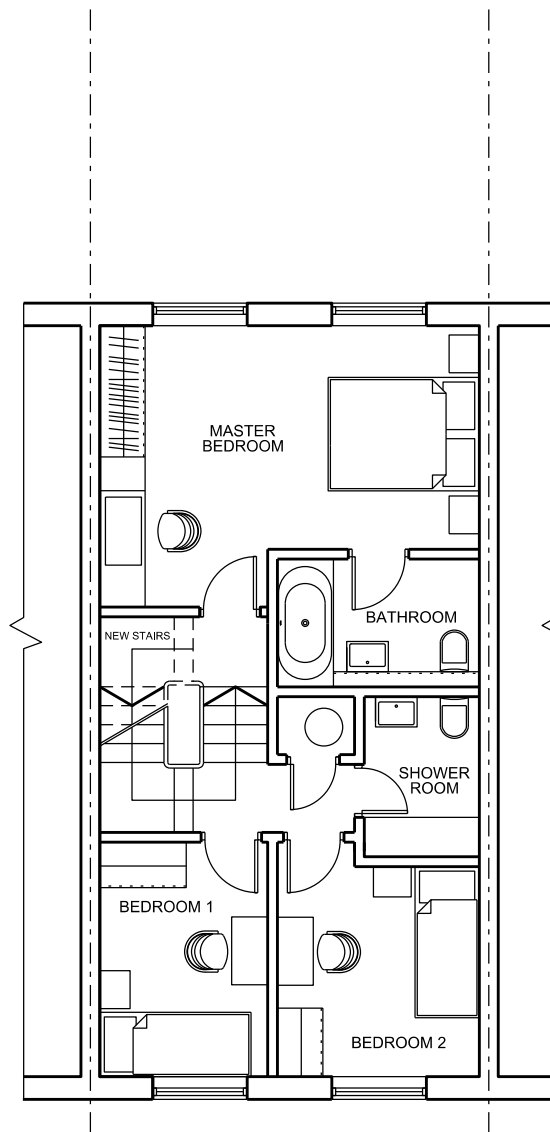

3 SECOND FLOOR  
SCALE 1:100

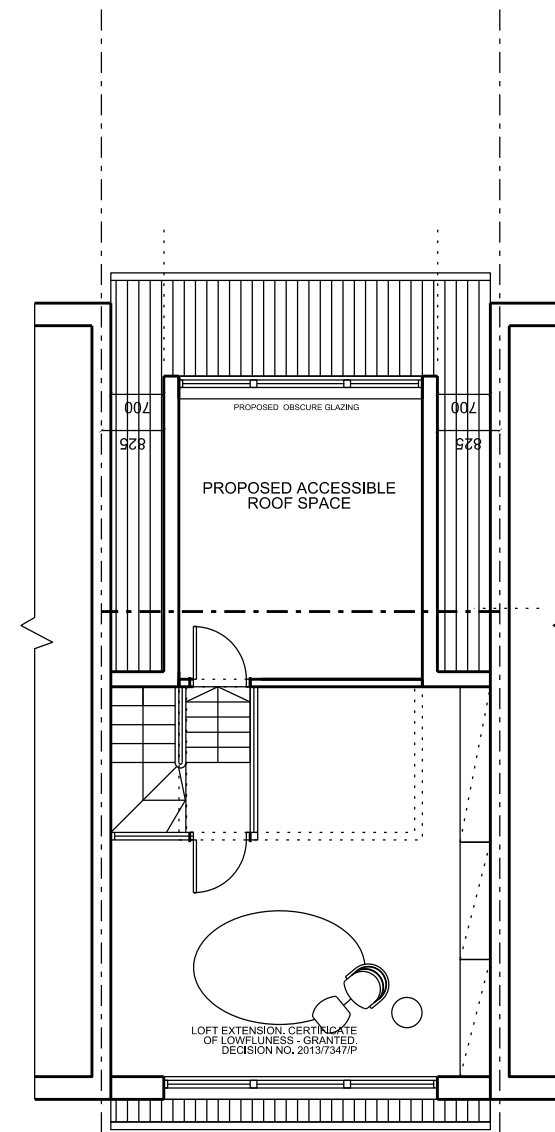

4 LOFT  
SCALE 1:100

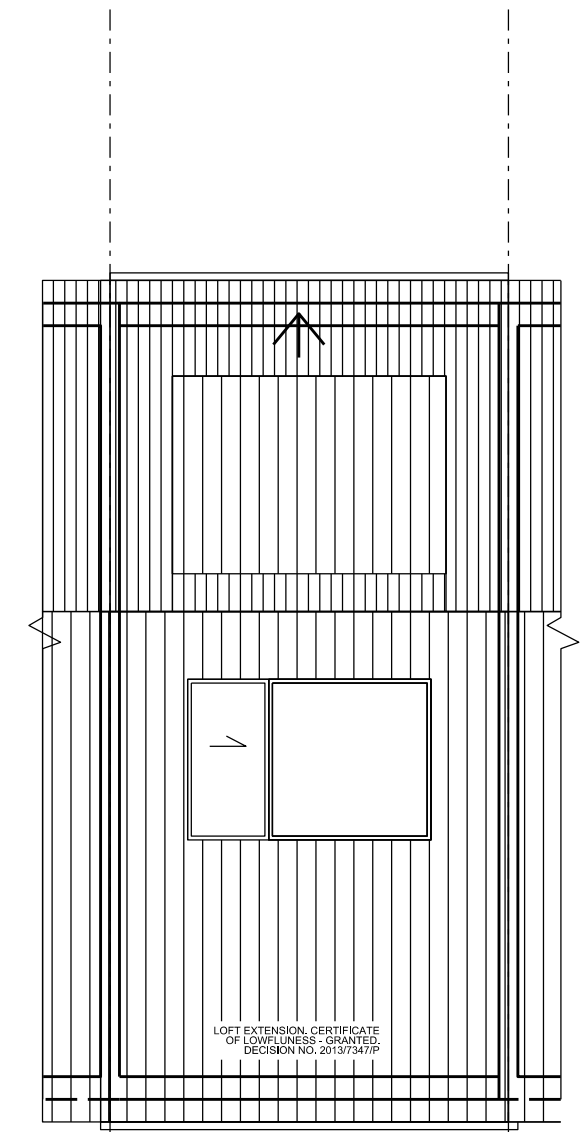


5 ROOF  
SCALE 1:100

**NOTES**  
Do not scale-off this drawing. GA take no responsibility for any dimensions obtained by measuring or scaling from this drawing and no reliance may be placed on such dimensions. If no dimension is given, it is the responsibility of the recipient to ascertain the dimension specifically from the Architect or by site measurement.

The sizing of all structural and service elements must always be checked against the relevant engineers drawings.  
No reliance should be placed upon sizing information shown on this drawing.

© copyright Grabowski Architects, all rights reserved 2014

project

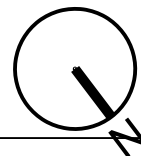

project stage

**MEADOWBANK 49**  
LONDON  
NW3 3AY



**Grabowski Architects**  
2 Burrage Court,  
Worgan Street  
SE16 7WA, London

client

**MALORY CLIFFORD**

drawing title © copyright Grabowski Architects, all rights reserved 2014

**FLOOR PLANS**  
**AS PROPOSED**

scale @ A3

1:100

drawing number

**1008-49-005\_rev C**