



No.50 MEADOWBANK no.49 No.48

1 BACK ELEVATION
SCALE 1:100

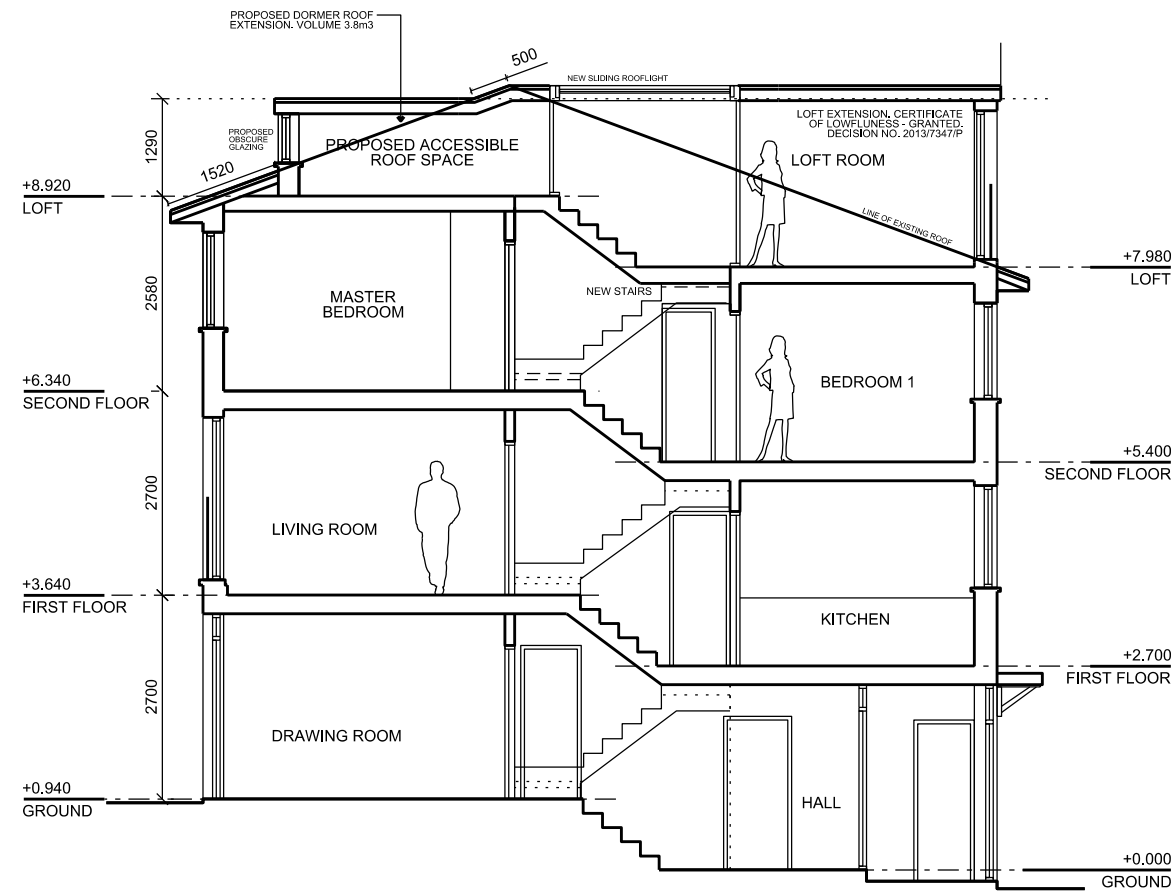

No.48 MEADOWBANK no.49 No.50

2 SECTION
SCALE 1:100

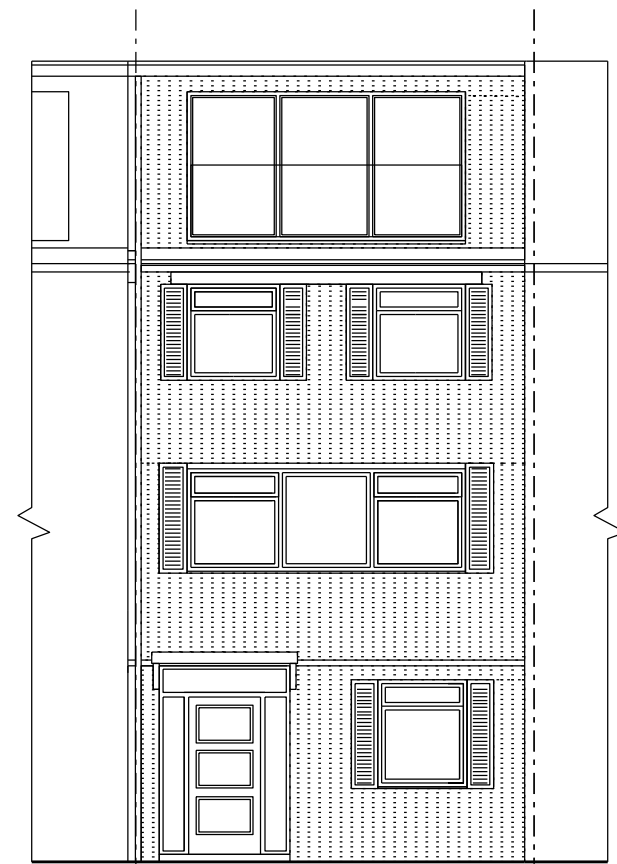

No.48 MEADOWBANK no.49 No.50

3 FRONT ELEVATION
SCALE 1:100

NOTES
Do not scale-off this drawing. GA take no responsibility for any dimensions obtained by measuring or scaling from this drawing and no reliance may be placed on such dimensions. If no dimension is given, it is the responsibility of the recipient to ascertain the dimension specifically from the Architect or by site measurement.

The sizing of all structural and service elements must always be checked against the relevant engineers drawings. No reliance should be placed upon sizing information shown on this drawing.

© copyright Grabowski Architects, all rights reserved 2014

project
**MEADOWBANK 49
LONDON, NW3 3AY**

project stage
PLANNING



Grabowski Architects
2 Burrage Court,
Worgan Street
SE16 7WA, London

client
MALORY CLIFFORD

drawing title © copyright Grabowski Architects, all rights reserved 2014

**SECTION AND ELEVATIONS
AS PROPOSED**

scale @ A3 drawing number

1:100 1008-49-006_rev C